


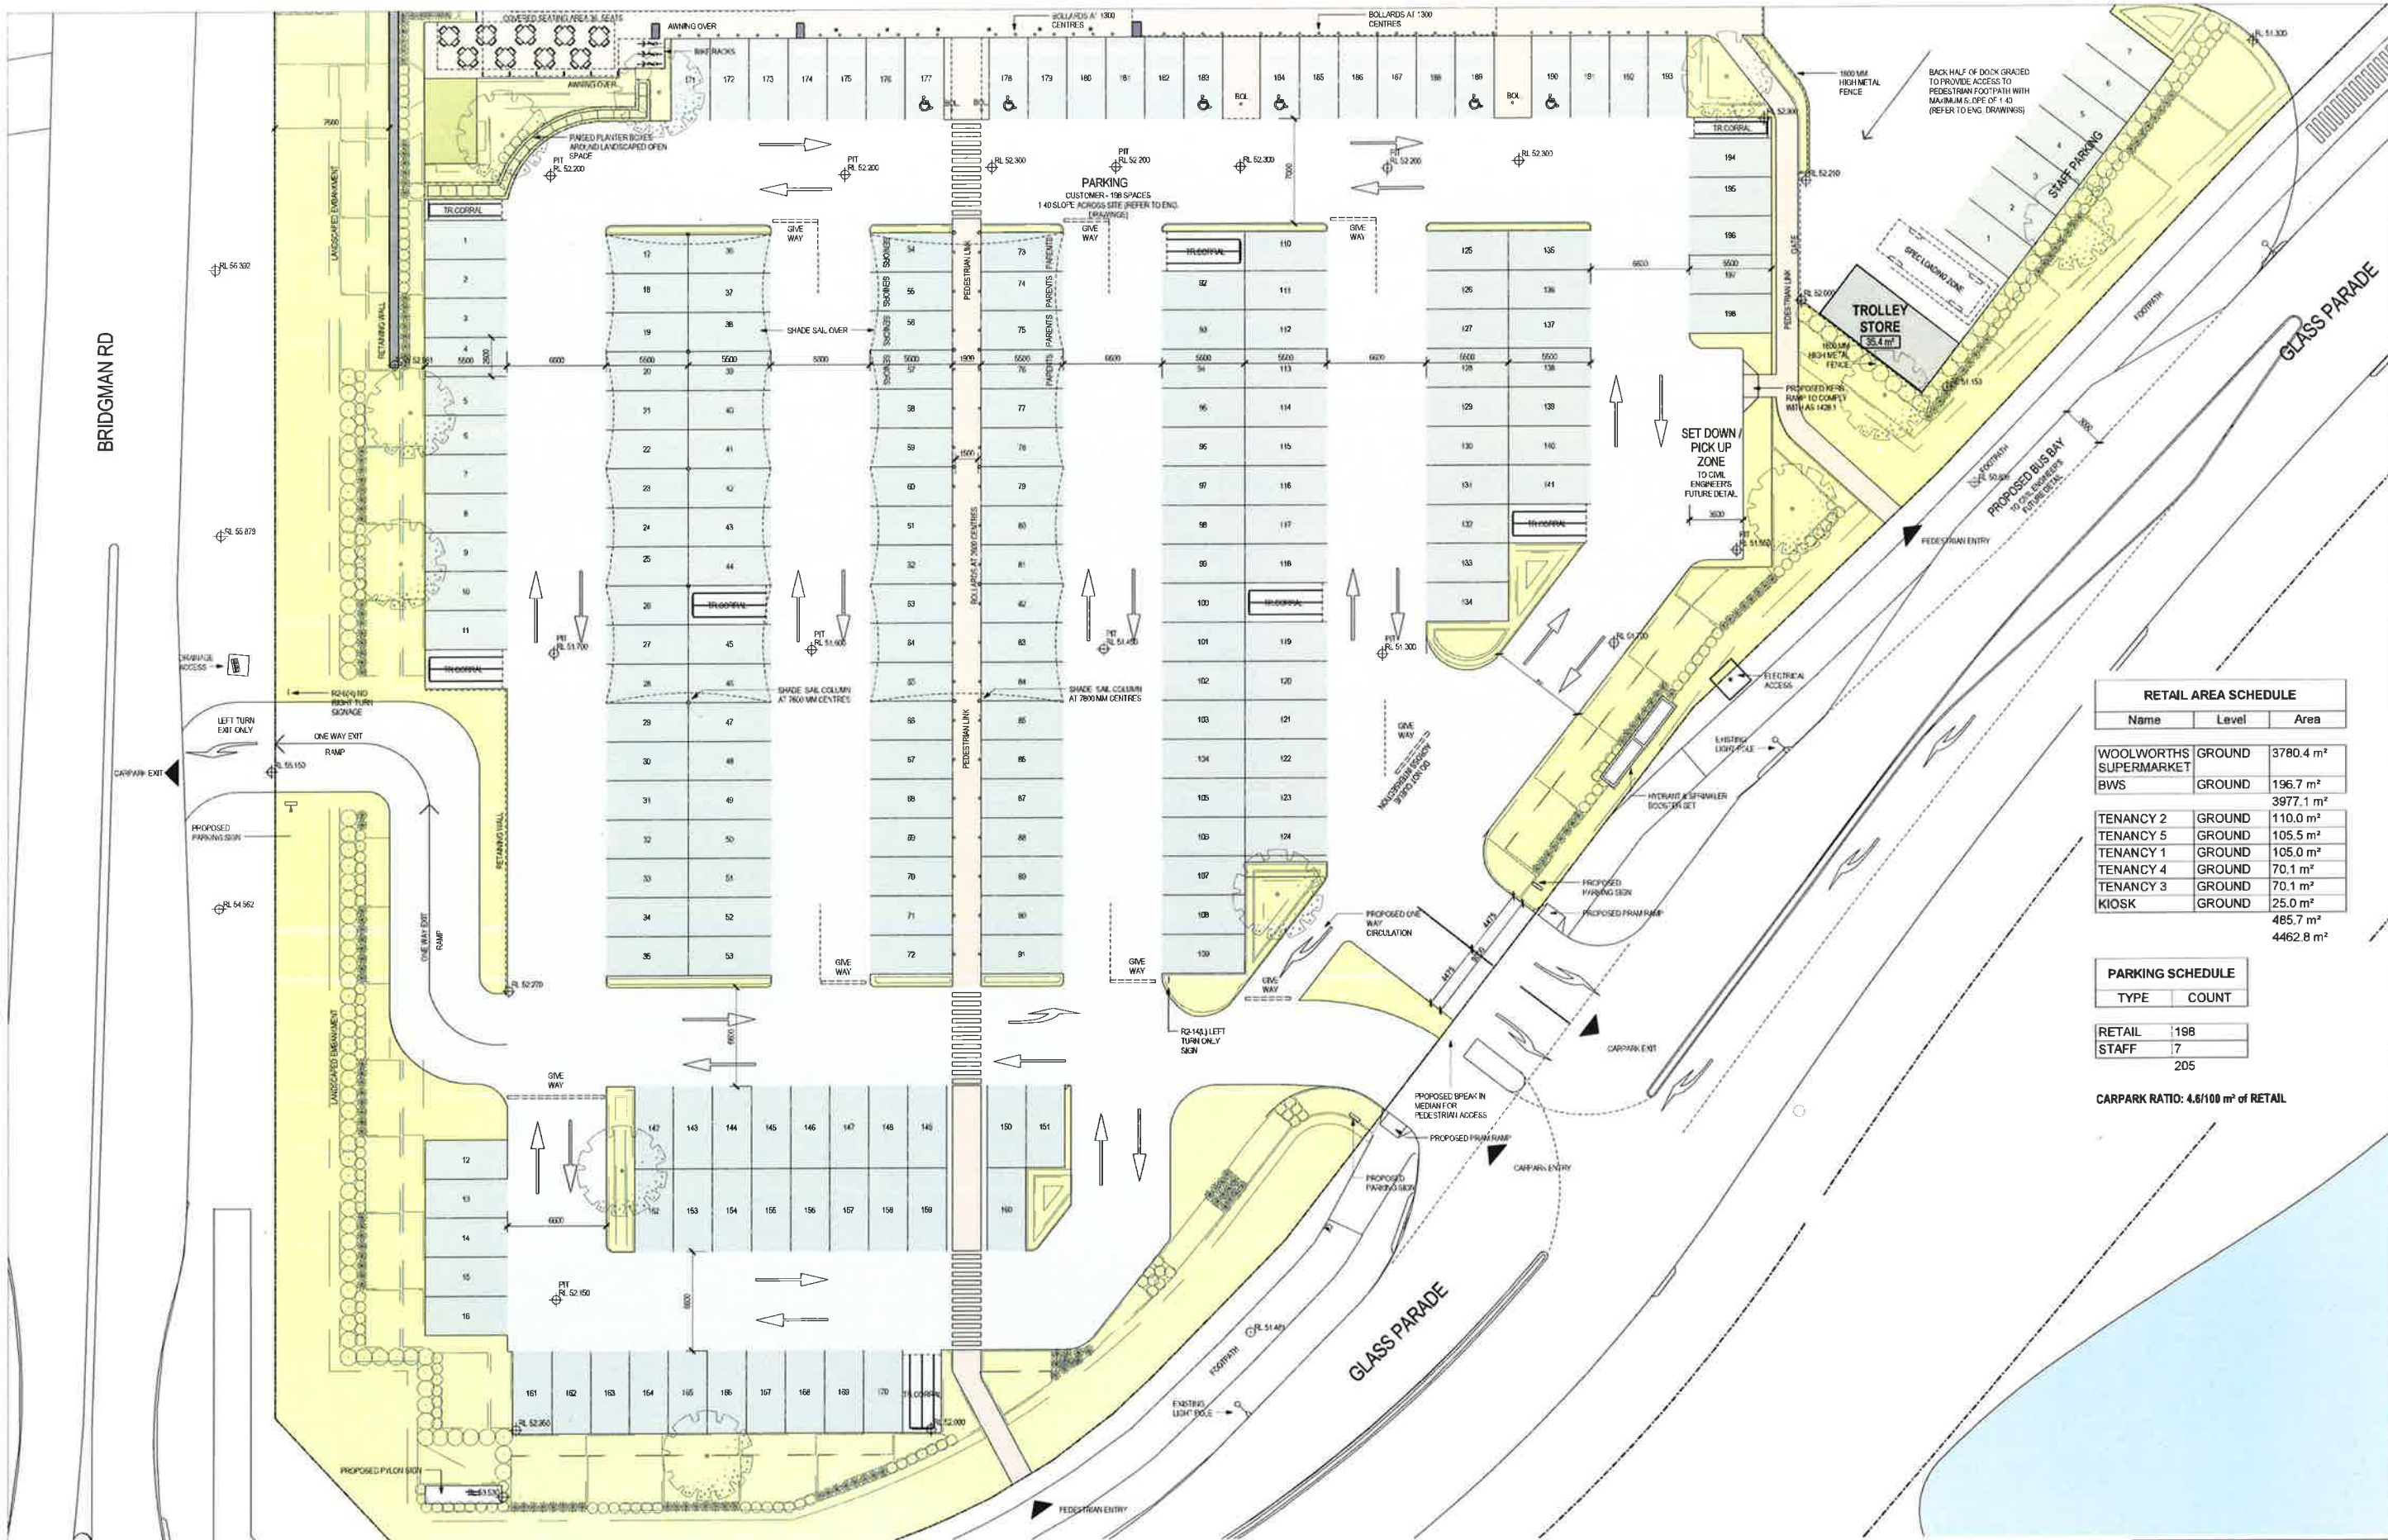

RETAIL AREA SCHEDULE		
Name	Level	Area
WOOLWORTHS SUPERMARKET	GROUND	3780.4 m²
BWS	GROUND	196.7 m²
		3977.1 m²
TENANCY 2	GROUND	110.0 m²
TENANCY 5	GROUND	105.5 m²
TENANCY 1	GROUND	105.0 m²
TENANCY 4	GROUND	70.1 m²
TENANCY 3	GROUND	70.1 m²
KIOSK	GROUND	25.0 m²
		485.7 m²
		4462.8 m²

PARKING SCHEDULE	
TYPE	COUNT
RETAIL	198
STAFF	7
	205

CARPARK RATIO: 4.6/100 m² OF RETAIL

DISCLAIMER
 ROTHELOWMAN Property Pty. Ltd. retains all common law, statutory law and other rights including copyright and intellectual property rights in respect of this document.
 The recipient indemnifies ROTHELOWMAN Property Pty. Ltd. against all claims resulting from use of this document for any purpose other than as intended use, unauthorized changes or reuse of the document on other projects without the permission of ROTHELOWMAN Property Pty. Ltd. Under no circumstances shall transfer of this document be deemed a sale or constitute a transfer of the license to use this document.
 8/03/2016 10:26:15 AM

REVISIONS		
No.	Date	Description
P6	15.06.2015	PRE-BURNARY
P7	26.05.2015	DA SUBMISSION
P8	07.07.2015	DA SUBMISSION
P9	21.07.2015	DA SUBMISSION
P10	10.08.2015	FOR COORDINATION
P11	12.08.2015	DA SUBMISSION
P12	02.03.2016	DA - FOR INFORMATION
P13	08.03.2016	DA - FOR INFORMATION

PROJECT TITLE
 HUNTERVIEW VILLAGE
 CNR BRIDGMAN ROAD & GLASS PARADE
 HUNTERVIEW NSW 2330
DRAWING TITLE
 GROUND FLOOR CARPARK

SCALE: @ A1
 1 : 200
PROJECT No:
 214117
DATE:
 08.01.2015
DWG No:
 TP1.02

DA SUBMISSION

SYDNEY
 LEVEL 2/71 WILLIAM STREET
 DARLINGHURST NSW 2010
 AUSTRALIA
 T 02 8045 2800
www.rothelowman.com.au ACN 005 783 967


ROTHELOWMAN

WOOLWORTHS BRIDGMAN RIDGE

Landscape Development Application
Cnr Bridgman Rd & Pioneer Rd Wattle Ponds, NSW

DRAWINGS

DWG NO.	DRAWING TITLE	SCALE
000	COVER SHEET	
101	LANDSCAPE PLAN	1:200
102	LANDSCAPE PLAN	1:200
501	LANDSCAPE DETAILS	AS SHOWN

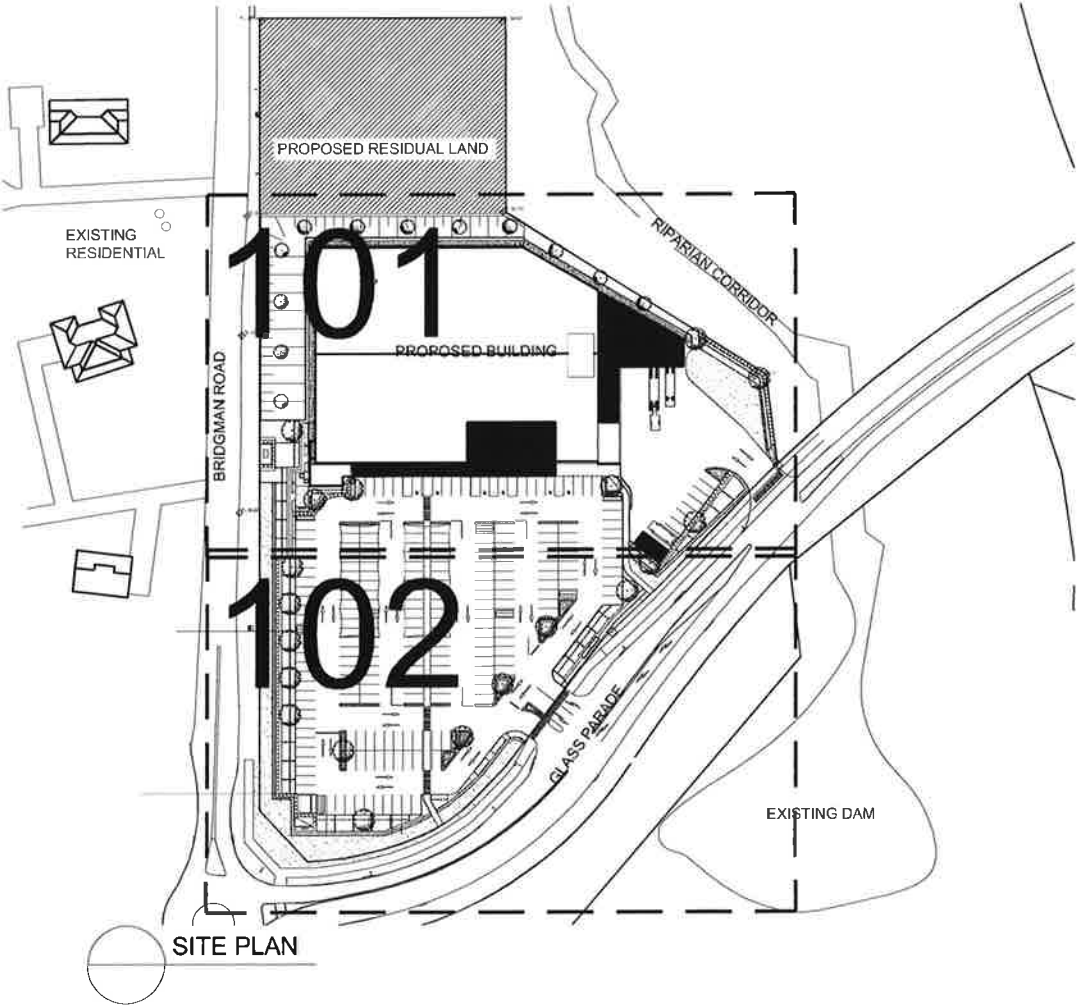

SITE PLAN

NOT FOR CONSTRUCTION

PLANT SCHEDULE							
Symbol	Botanical Name	Common Name	Mature Height (m.)	Mature Spread (m.)	Spacings	Pot Size	Qty
Trees							
Ca	Cupaniopsis anacardioides	Tuckeroo	10	5	As Shown	100L	12
Cm	Corymbia maculata	Spotted Gum	20	8	As Shown	75L	4
Ec	Eucalyptus crebra	Narrow Leaved Ironbark	15	6	As Shown	75L	4
Et	Eucalyptus tereticornis	Forest Red Gum	30	8	As Shown	75L	3
For	Fraxinus oxycarpa 'Raywood'	Claret Ash	10	7	As Shown	100L	5
Wfl	Waterhousea floribunda	Weeping Lillypilly	10	6	As Shown	100L	2
Accent/ Shrubs							
Ao	Agapanthus orientalis	Blue Agapanthus	1	1	As Shown	300mm	69
NG	Nandina 'Gulf Stream'	Dwarf Nandina	0.5	0.5	As Shown	200mm	181
PgR	Photinia glabra 'Rubens'	Photinia	3	2	As Shown	300mm	192
Wf	Westringia fruticosa	Coastal Rosemary	2	1.5	As Shown	200mm	189
Groundcovers and Grasses							
Gt	Gazania tomentosa	Gazania	0.1	0.5	5/m2	150mm	1302
Ld	Lavandula dentata	French Lavender	1	1	5/m2	150mm	1786
LI	Lomandra longifolia	Matt Rush Grass	0.7	0.7	5/m2	150mm	2266
Tj	Trachelospermum jasminoides	Star Jasmine	0.2	0.5	5/m2	150mm	1176
Planting Matrix							
Dc	Dianella caerulea 'Breeze'	Flax Lily	0.7	0.5	2/m2	Tube	2498
LI	Lomandra longifolia	Matt Rush Grass	1.5	1	1/m2	Tube	1249
Ta	Themeda australis	Common Rush	0.6	0.5	2/m2	Tube	2498

© 2014 Site Image (NSW) Pty Ltd. ABN 44 801 262 380 as agent for Site Image NSW Partnership. All rights reserved. This drawing is copyright and shall not be reproduced or copied in any form or by any means (graphic, electronic or mechanical) including photocopying, without the written permission of Site Image (NSW) Pty Ltd. Any license, expressed or implied, to use this document for any purpose whatsoever is hereby disclaimed to the extent of the written agreement between Site Image (NSW) Pty Ltd and the instructing party.

The contractor shall check and verify all work on site (including work by others) before commencing the landscape installation. Any discrepancies are to be reported to the Project Manager or Landscape Architect prior to commencing work. Do not scale this drawing. Any required dimensions not shown shall be referred to the Landscape Architect for confirmation.

Issue	Revision Description	Drawn	Check	Date
U	Revised Plant Species	JM	NM	01.03.2016
F	Architectural Coordination	JM	NM	14.08.2015
E	Architectural Coordination	JM	NM	11.08.2015
D	Revised Landscape	JM	NM	26.06.2015
C	Architectural Coordination	JM	NM	18.02.2015
B	For Review	JM	NM	10.02.2015
A	Draft For Review	JM	NM	05.02.2015

LEGEND

Key Plan

SITE IMAGE

Client

WOOLWORTHS LIMITED

Drawing Name

Cover Sheet

Landscape Architects

Level 1, 3-5 Baginbally Street
Rusden NSW 2016
Australia

Tel: (61 2) 8332 5600
Fax: (61 2) 9636 2877
www.siteimage.com.au

Project

Woolworths
Cnr Bridgman Rd & Pioneer Rd
Wattle Ponds, NSW

DEVELOPMENT APPLICATION

Scale: 1:1000 @ A1

Job Number:


SS14-2980

Drawing Number:

000

Issue:

G

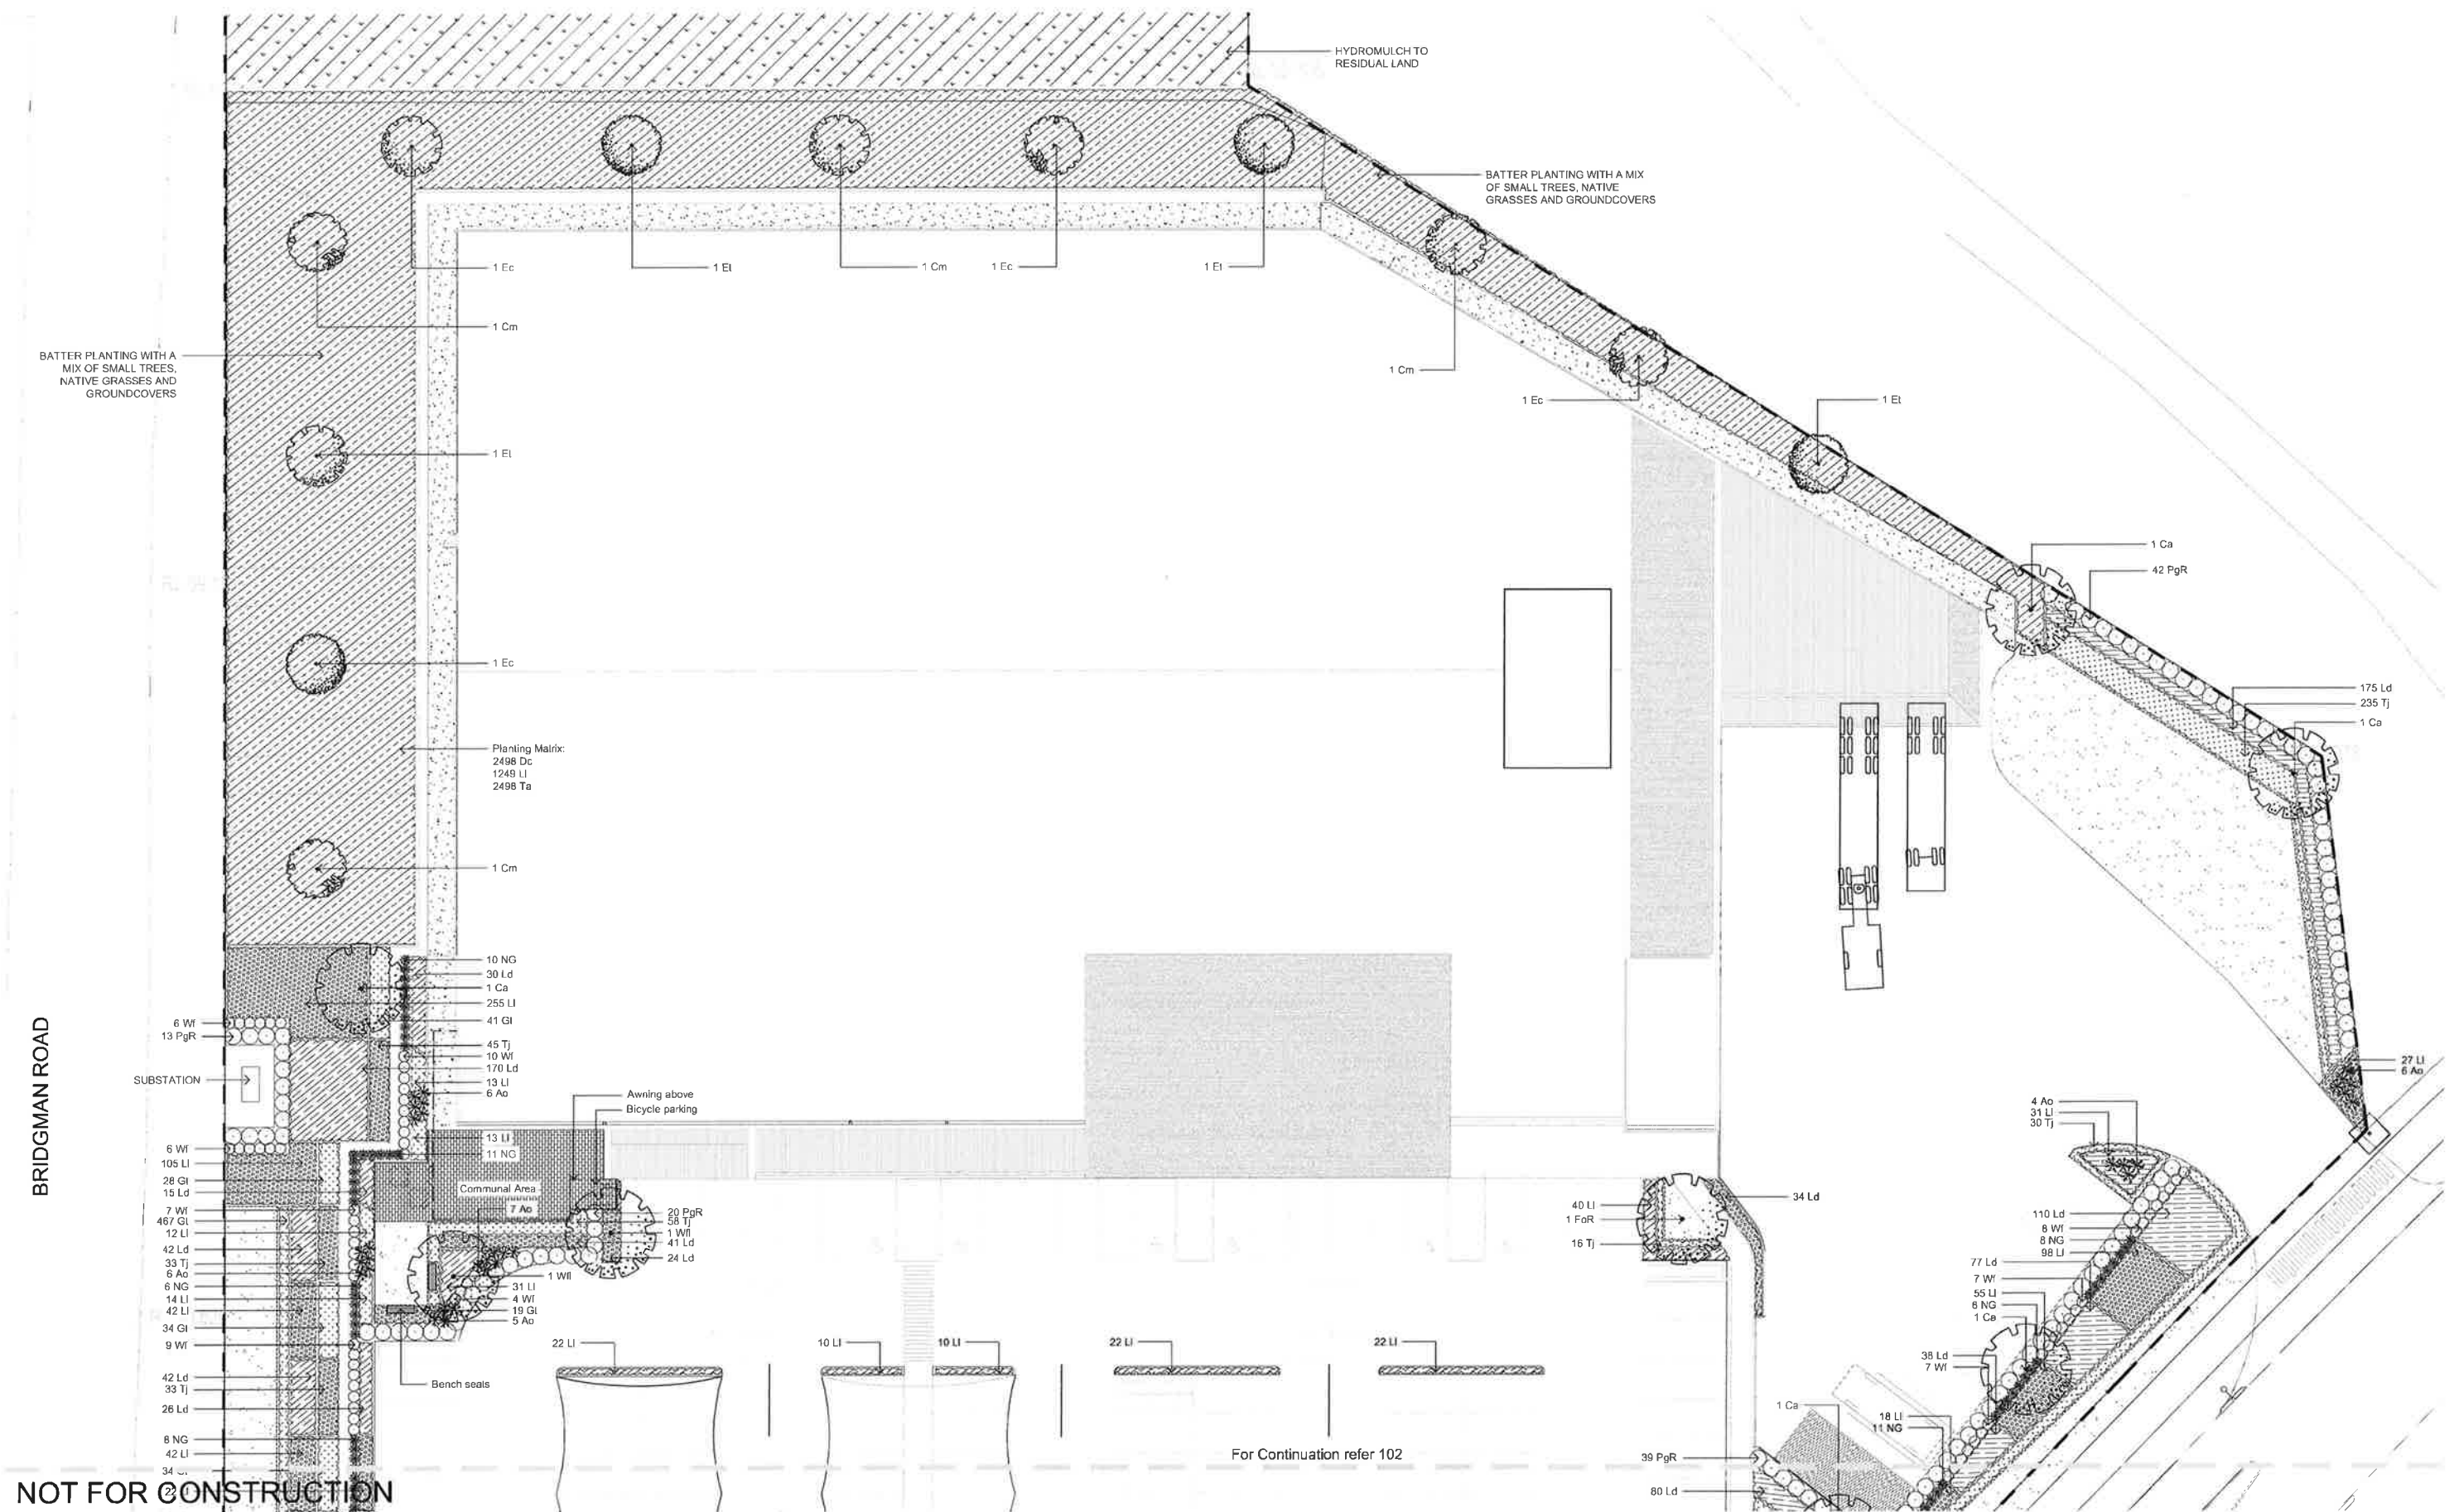

© 2014 Site Image (NSW) Pty Ltd. ABN 44 601 262 380 as agent for Site Image NSW Partnership. All rights reserved. This drawing is copyright and shall not be reproduced or copied in any form or by any means (graphic, electronic or mechanical including photocopy) without the written permission of Site Image (NSW) Pty Ltd. Any license, expressed or implied, to use this document for any purpose what so ever is restricted to the terms of the written agreement between Site Image (NSW) Pty Ltd and the instructing party.

The contractor shall check and verify all work on site (including work by others) before commencing the landscape installation. Any discrepancies are to be reported to the Project Manager or Landscape Architect prior to commencing work. Do not scale this drawing. Any required dimensions not shown shall be referred to the Landscape Architect for confirmation.

G	Revised Plant Species
F	Architectural Coordination
E	Architectural Coordination
D	Revised Landscape
C	Architectural Coordination
B	For Review
A	Draft For Review
Issue	Revision Description

JM	NM	01.03.2016
JM	NM	14.08.2015
JM	NM	11.08.2015
JM	NM	26.06.2015
JM	NM	18.02.2015
JM	NM	10.02.2015
JM	NM	05.02.2015
Drawn	Check	Date

LEGEND

-  Site Boundary
-  Proposed tree
-  Shrubs and Accent
(Refer to plant schedule)
-  Planting Matrix
(Refer to Details & plant schedule)

-  Grasses and Groundcovers
(Refer to plant schedule)
-  Steel edging
(Refer to details)
-  Turf
-  Hydromulch

Key Point:



SITE IMAGE

Client
WOOLWORTHS LIMITED

Drawing Name:

Landscape Plan

DEVELOPMENT APPLICATION

Scale: 1:200 @ A1

Job Number


SS14-2980

0 1 2 4 6 10m
Drawing Number: _____ Leave: _____


101

G






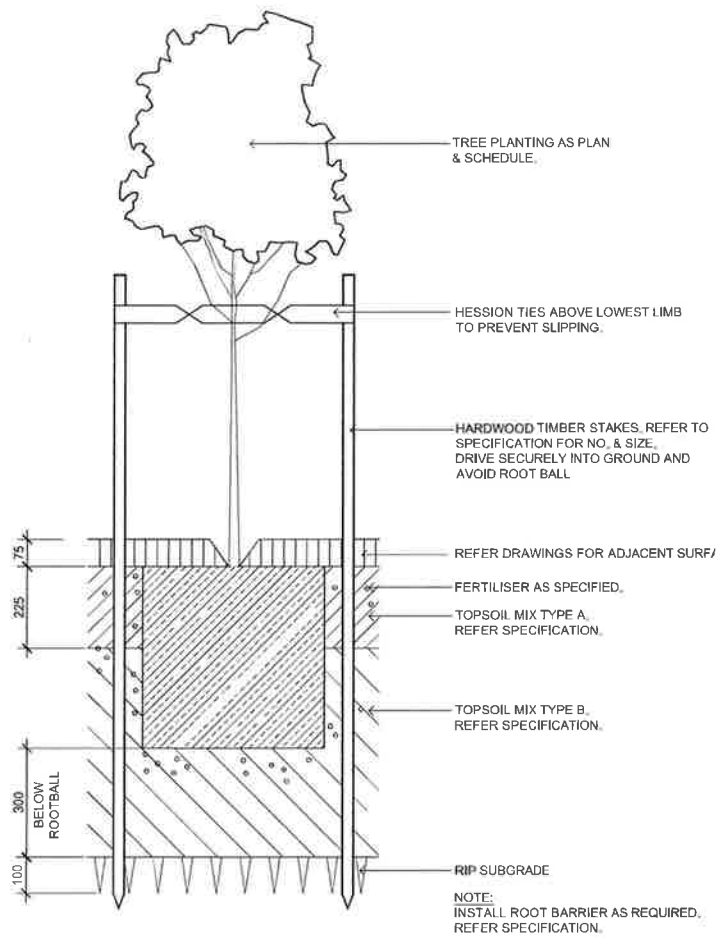

75-200L TREE PLANTING ON GRADE
SCALE 1:10

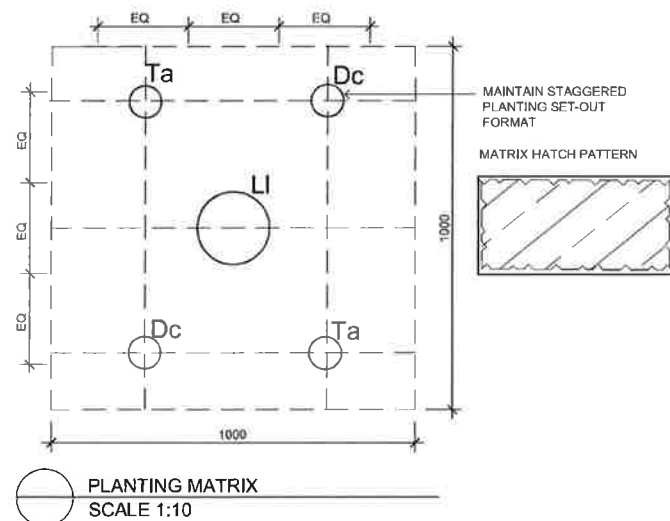

PLANTING MATRIX
SCALE 1:10

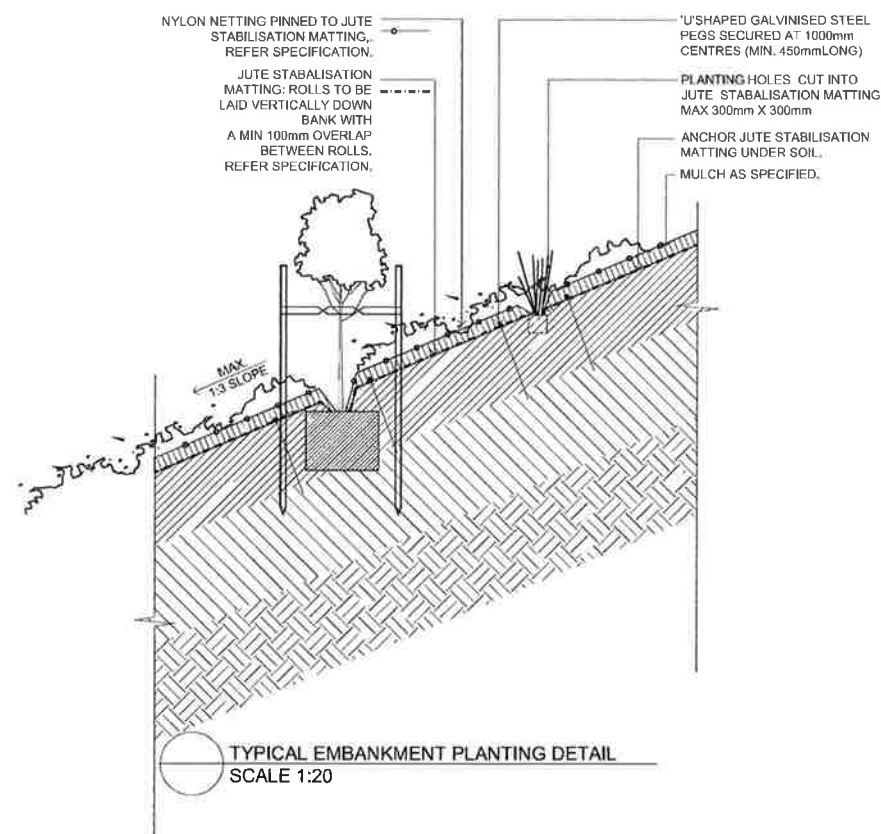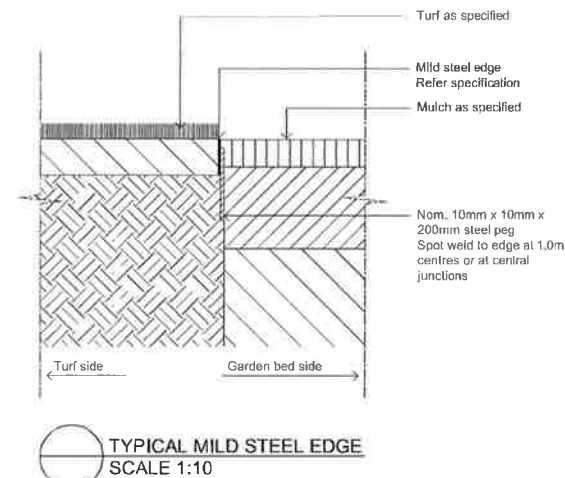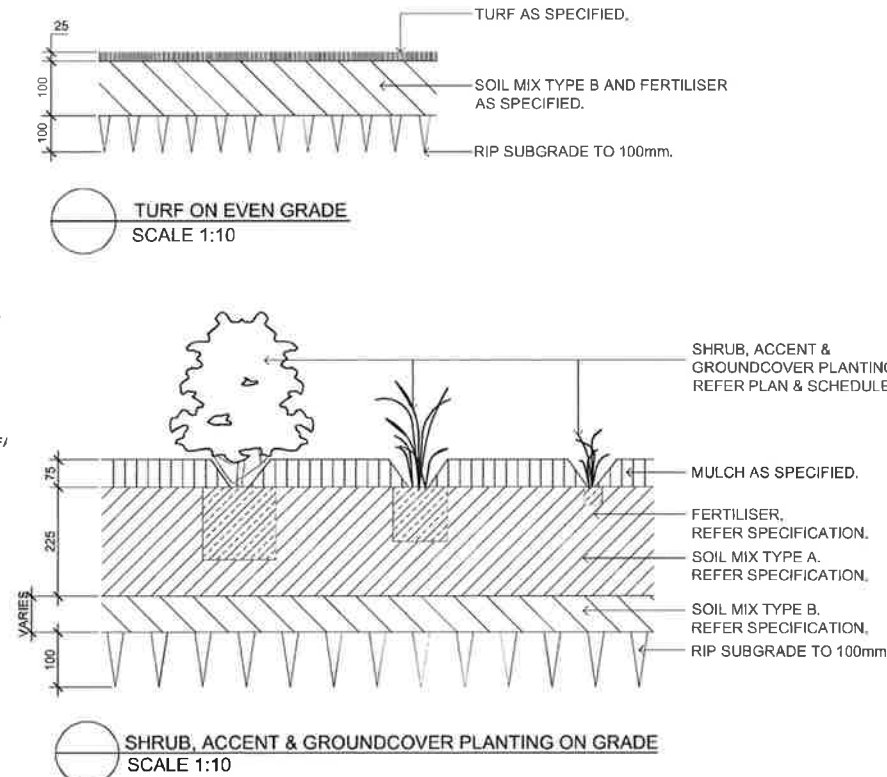

NOT FOR CONSTRUCTION

© 2014 Site Image (NSW) Pty Ltd. All rights reserved. This drawing is copyright and shall not be reproduced or copied in any form or by any means (graphic, electronic or mechanical) including photocopying, without the written permission of Site Image (NSW) Pty Ltd. Any use (expressed or implied) to use this document for any purpose what so ever is restricted to the terms of the written agreement between Site Image (NSW) Pty Ltd and the instructing party.

The contractor shall check and verify all work on site (including work by others) before commencing the landscape installation. Any discrepancies are to be reported to the Project Manager or Landscape Architect prior to commencing work. Do not scale this drawing. Any required dimensions not shown shall be referred to the Landscape Architect for confirmation.

Issue	Revision Description	Drawn	Check	Date
E	Revised Plant Species	JM	NM	01.03.2016
D	Revised Landscape	JM	NM	26.06.2015
C	Architectural Coordination	JM	NM	19.02.2015
B	For Review	JM	NM	10.02.2015
A	Draft For Review	JM	NM	05.02.2015

LEGEND

Key Plans

SITE IMAGE

Client:
WOOLWORTHS LIMITED

Drawing Name:
Landscape Details

Landscape Architects
Level 1, 3-5 Bayview Street
Ruslem NSW 2016
Australia
Tel: (61 2) 8332 5600
Fax: (61 2) 8698 2677
www.siteimage.com.au

Project:
Woolworths
Cnr Bridgman Rd & Pioneer Rd
Wattle Ponds, NSW

DEVELOPMENT APPLICATION
Scale: As Shown
Job Number: SS14-2980
Drawing Number: 501
Issue: E