


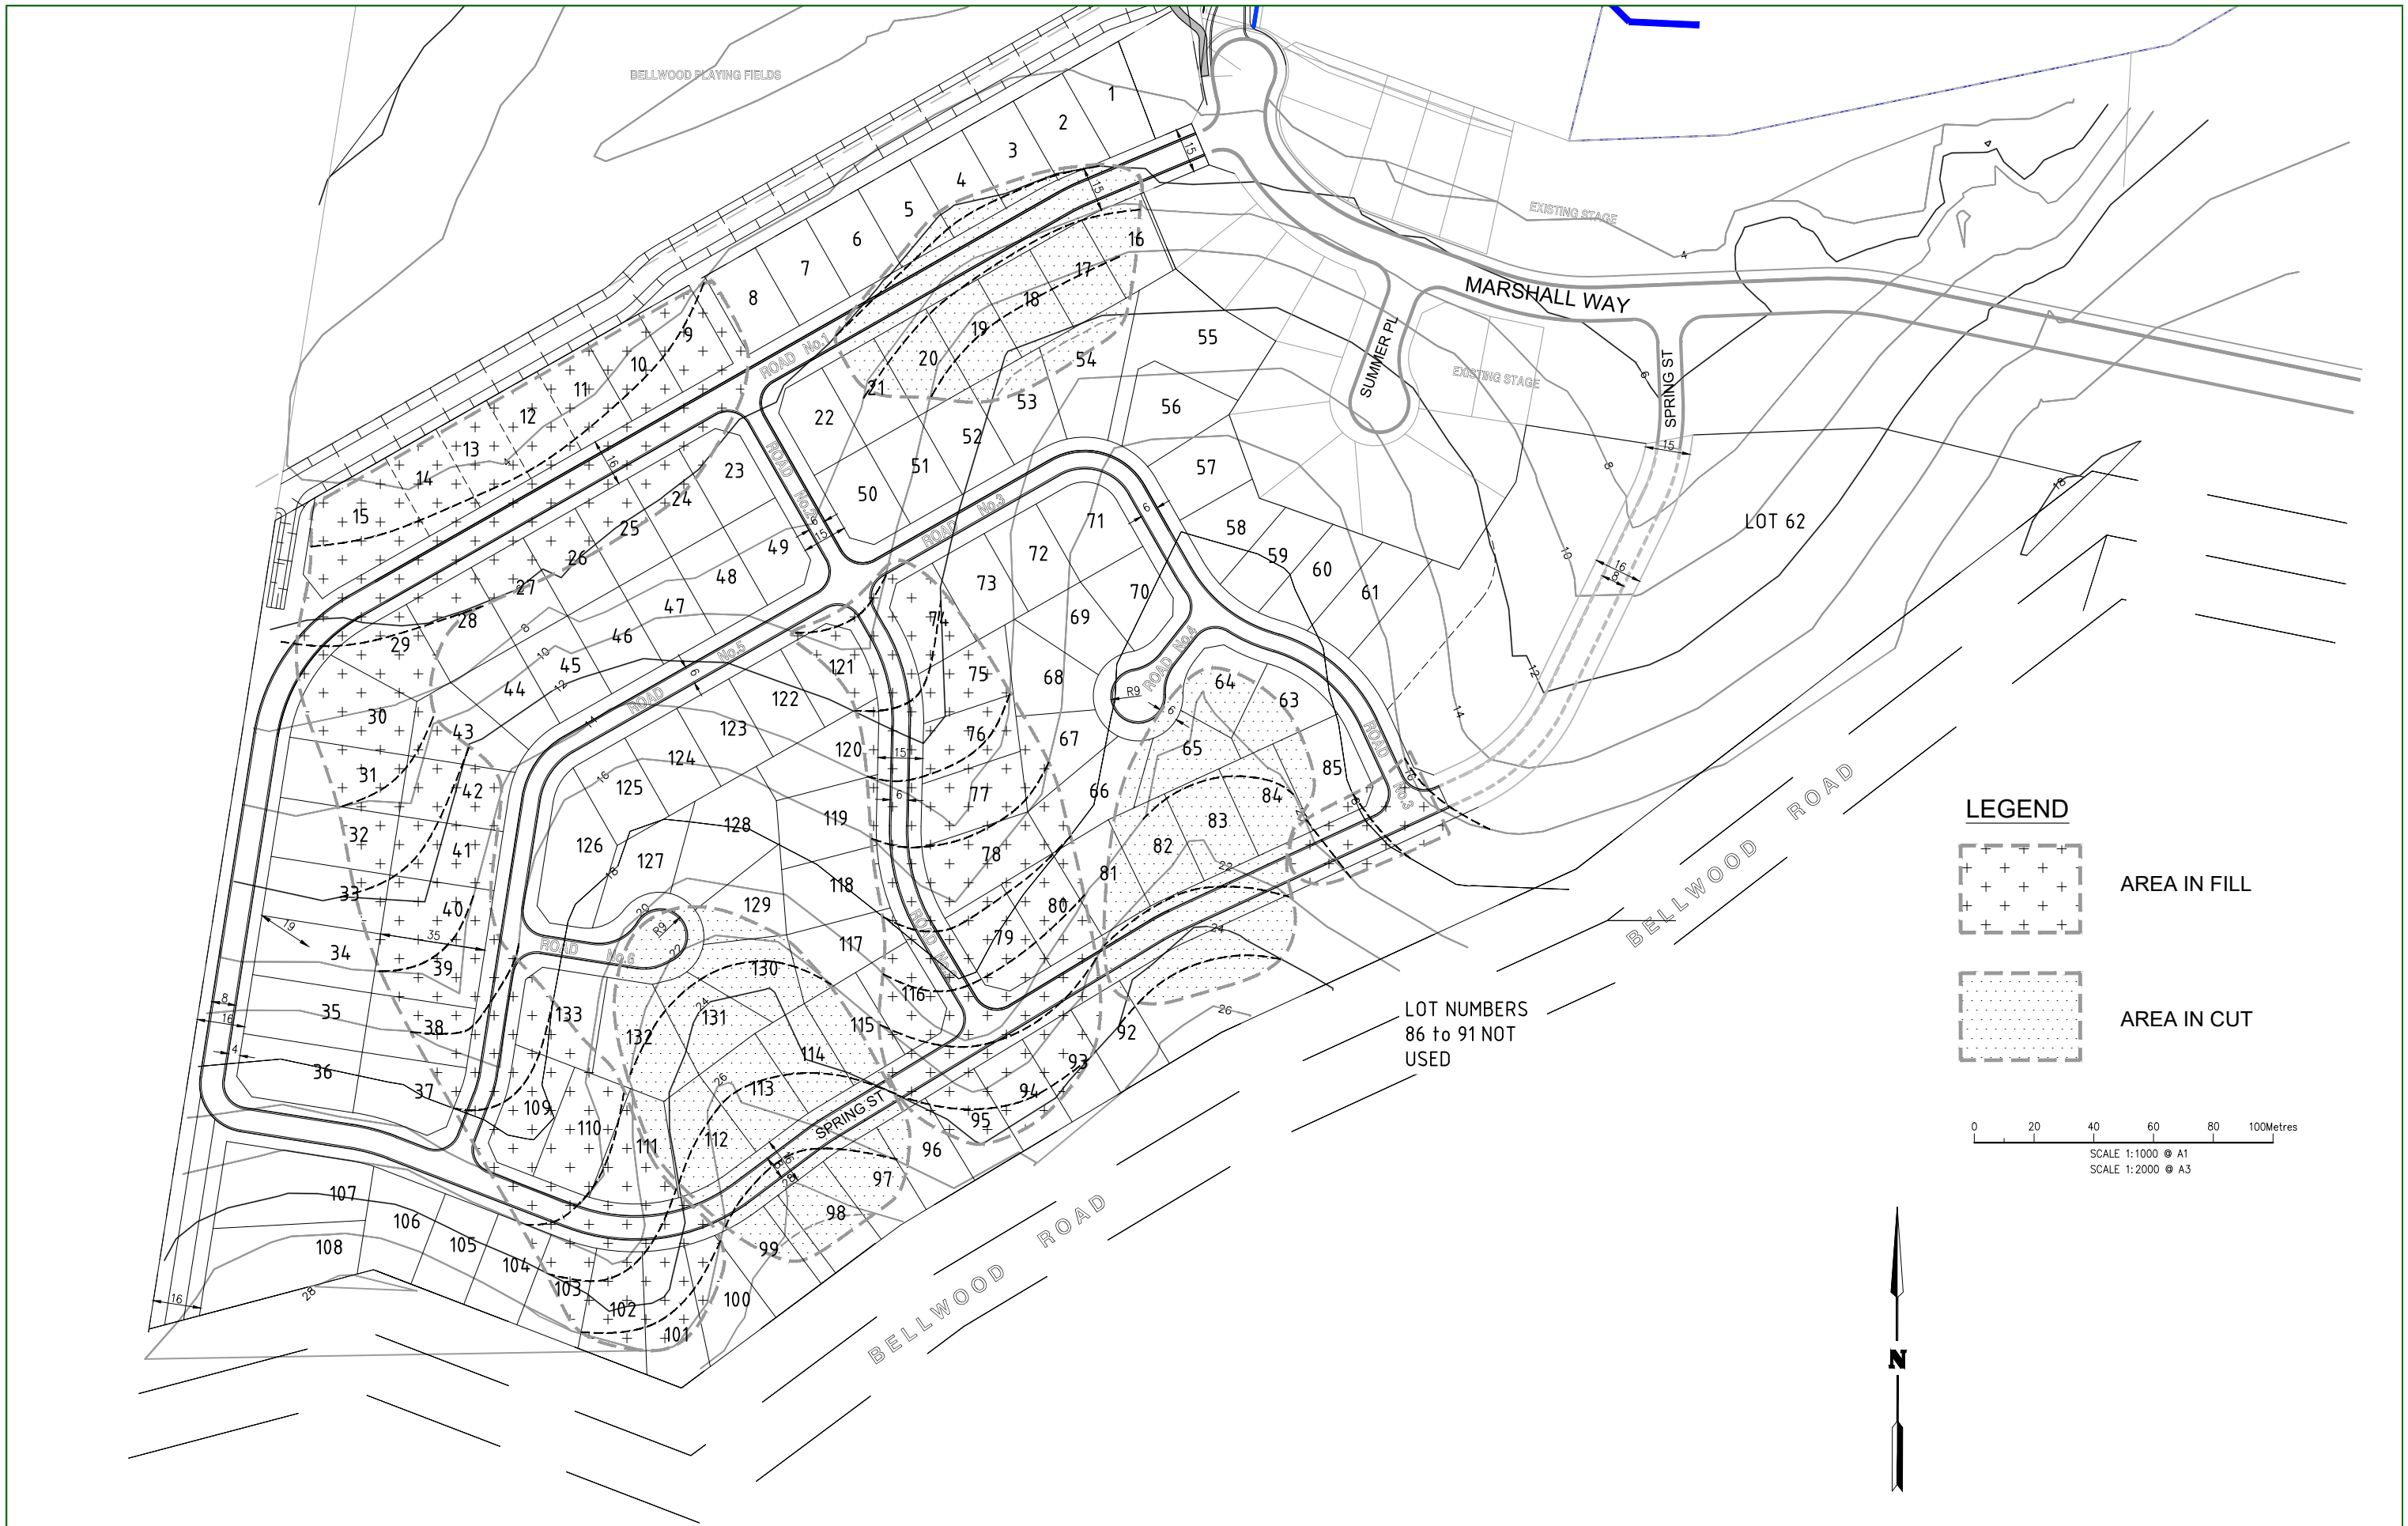

G F E D C B A	5/10/2016	APZ ADDED TO RESERVE	MAE	RDG	© COPYRIGHT 2012 The design and details shown on these drawings are applicable to this project only and may not be reproduced in whole or in part or be used for any other project or purpose without the written consent of DE GROOT & BENSON Pty Ltd with whom copyright resides	APPROVED ON BEHALF OF NAMBUCCA SHIRE COUNCIL	Scale	AS SHOWN	DVD No.	5	de Groot & Benson Pty Ltd Consulting Engineers & Planners	 A.C.N. 052 300 571 236 Harbour Drive Coffs Harbour NSW 2450 Phone (02) 6652 1700 Fax (02) 6652 7418 Email email@dgb.com.au		
	24/6/2016	APZ ADDED TO LOTS 11, 62 & 86	MAE	RDG			Surveyed		Datum	AHD				
	9/5/2016	LOTS 12 TO 15 COMBINED IN LOT 11	MAE	RDG			Drawn	MAE	Design	MAE			Approved	RDG
	21/4/2016	LOT 15 AMEDNED	MAE	RDG			Checked	RDG	Date	FEB 2012			Sheet No.	
	1/9/2015	FOR DA APPROVAL	MAE	RDG										
C	25/6/2015	DA LOT CONCEPT	MAE	RDG										
B	22/2/2012	FOR DA APPROVAL	MAE	RDG										
A														
REV	DATE	REVISION	DR.BY	AP.BY										

CITY ENGINEER		DATE	
---------------	--	------	--

Drawing No. 91111-DA-202	
Amendment No. G	
Council No.	


PROPOSED SUBDIVISION OF LOT 1 DP1119830 BELLWOOD, NAMBUCCA HEADS BULK EARTHWORKS PLAN	
---	--




G F E D C B A	04/10/2016	LOTS 82-91 ADDED TO DEFERRED AREA	MAE	RDG	© COPYRIGHT 2012 The design and details shown on these drawings are applicable to this project only and may not be reproduced in whole or in part or be used for any other project or purpose without the written consent of DE GROOT & BENSON Pty Ltd with whom copyright resides	APPROVED ON BEHALF OF NAMBUCCA SHIRE COUNCIL	Scale AS SHOWN		DVD No. 5		de Groot & Benson Pty Ltd		A.C.N. 052 300 571 236 Harbour Drive Coffs Harbour NSW 2450
	24/6/2016	APZ ADDED TO LOTS 11, 62 & 86	MAE	RDG			Surveyed		Datum AHD				
	9/5/2016	LOTS 12 TO 15 COMBINED IN LOT 11	MAE	RDG			Drawn MAE	Design RDG	Approved RDG				
	21/4/2016	LOT 15 AMENDED	MAE	RDG			Checked RDG	Date JAN 2012	Sheet No.				
REV	DATE	REVISION	DR.BY	AP.BY	CITY ENGINEER	DATE					Consulting Engineers & Planners		Phone (02) 6652 1700 Fax (02) 6652 7418 Email email@dgb.com.au
	1/9/2015	FOR DA APPROVAL	MAE	RDG									
	25/6/2015	DA LOT CONCEPT	MAE	RDG									
		FOR DA APPROVAL	MAE	RDG									
	27/3/12	REVISION	DR.BY	AP.BY									

PROPOSED SUBDIVISION OF LOT 2 DP1119830
BELLWOOD, NAMBUCCA HEADS
DETAILED LOT LAYOUT
WITH CONTOURS


Drawing No. 91111-DA-203
Amendment No. G
Council No.

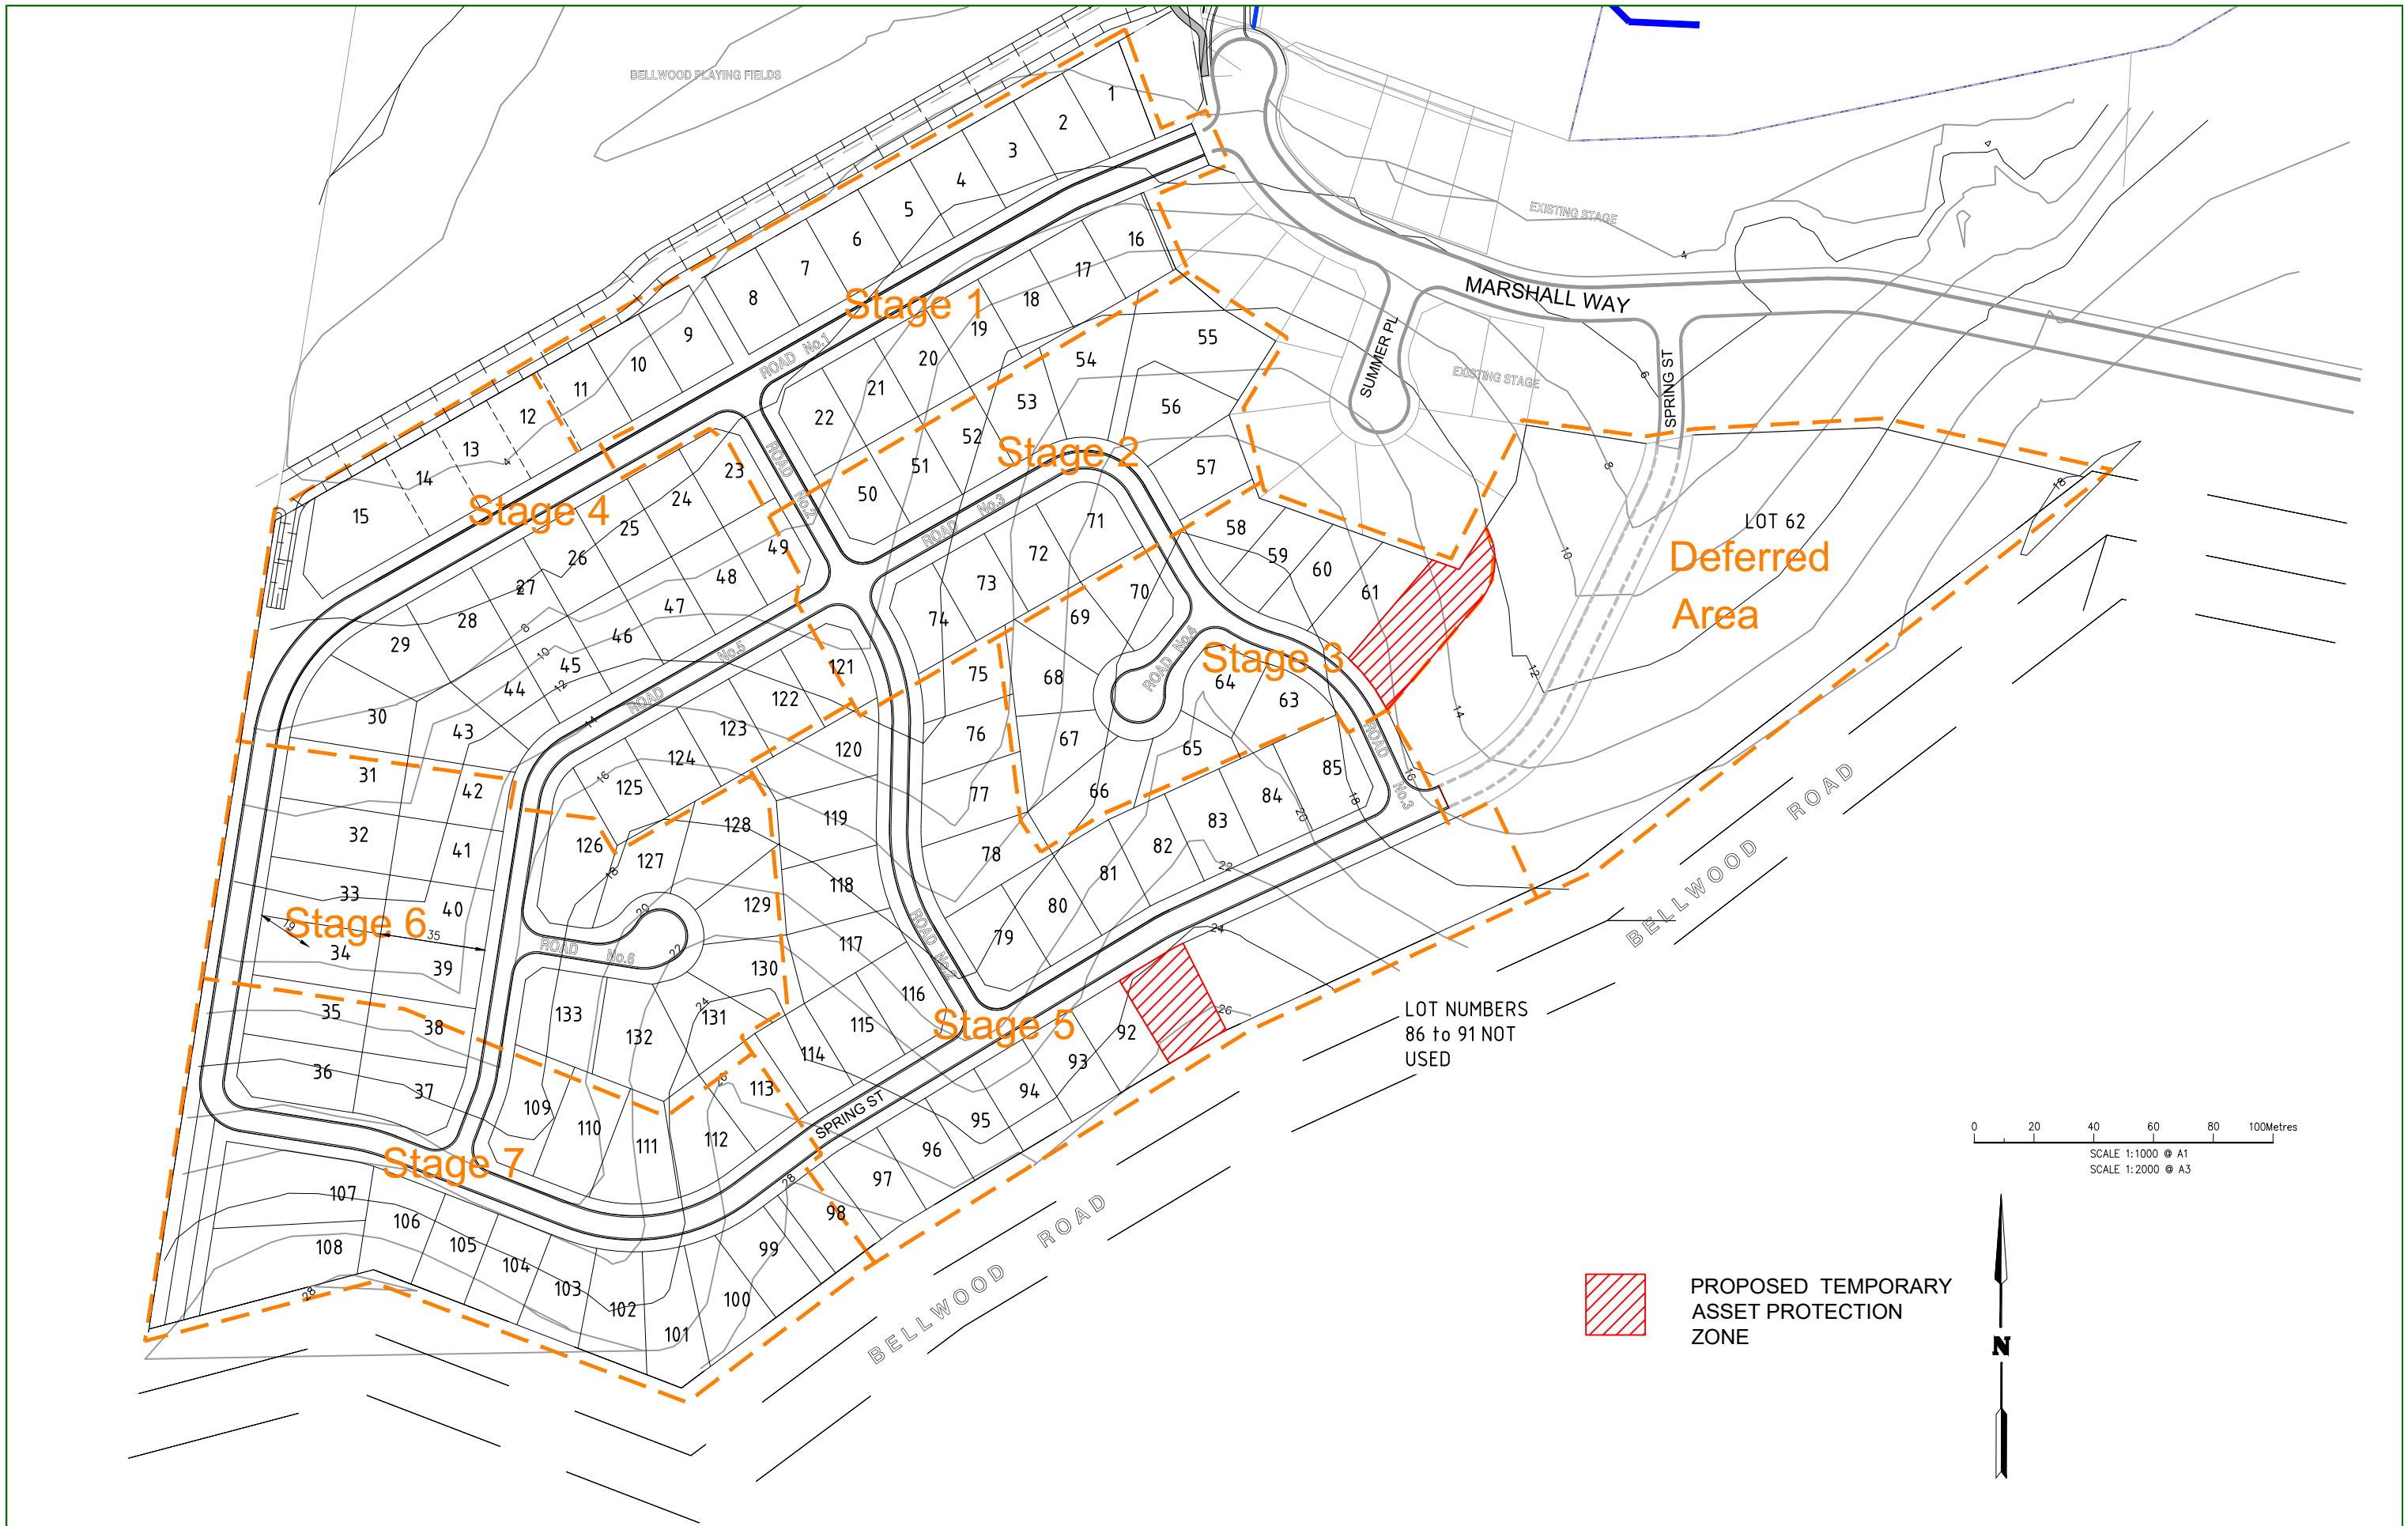


G F E D C B A	5/10/2016	APZ ADDED TO RESERVE	MAE	RDG	© COPYRIGHT 2012 The design and details shown on these drawings are applicable to this project only and may not be reproduced in whole or in part or be used for any other project or purpose without the written consent of DE GROOT & BENSON Pty Ltd with whom copyright resides	APPROVED ON BEHALF OF NAMBUCCA SHIRE COUNCIL	CITY ENGINEER	Scale		AS SHOWN		DVD No.		5		de Groot & Benson Pty Ltd  A.C.N. 052 300 571 236 Harbour Drive Coffs Harbour NSW 2450 Consulting Engineers & Planners Phone (02) 6652 1700 Fax (02) 6652 7418 Email email@dgb.com.au	PROPOSED SUBDIVISION OF LOT 1 DP1119830 BELLWOOD, NAMBUCCA HEADS STAGING PLAN	Drawing No.	91111-DA-204
	24/6/2016	APZ ADDED TO LOTS 11, 62 & 86	MAE	RDG				Surveyed		Datum		AHD		Amendment No.	G				
	9/5/2016	LOTS 12 TO 15 COMBINED IN LOT 11	MAE	RDG				Drawn	MAE	Design	MAE	Approved	RDG	Council No.					
	21/4/2016	LOT 15 AMEDNED FOR DA APPROVAL	MAE	RDG															
	1/9/2015	DA LOT CONCEPT	MAE	RDG				Checked	RDG	Date	FEB 2012	Sheet No.							
25/6/2015	DA LOT CONCEPT	MAE	RDG																
22/2/2012	DA LOT CONCEPT	MAE	RDG																
REV	DATE	REVISION	DR.BY	AP.BY															

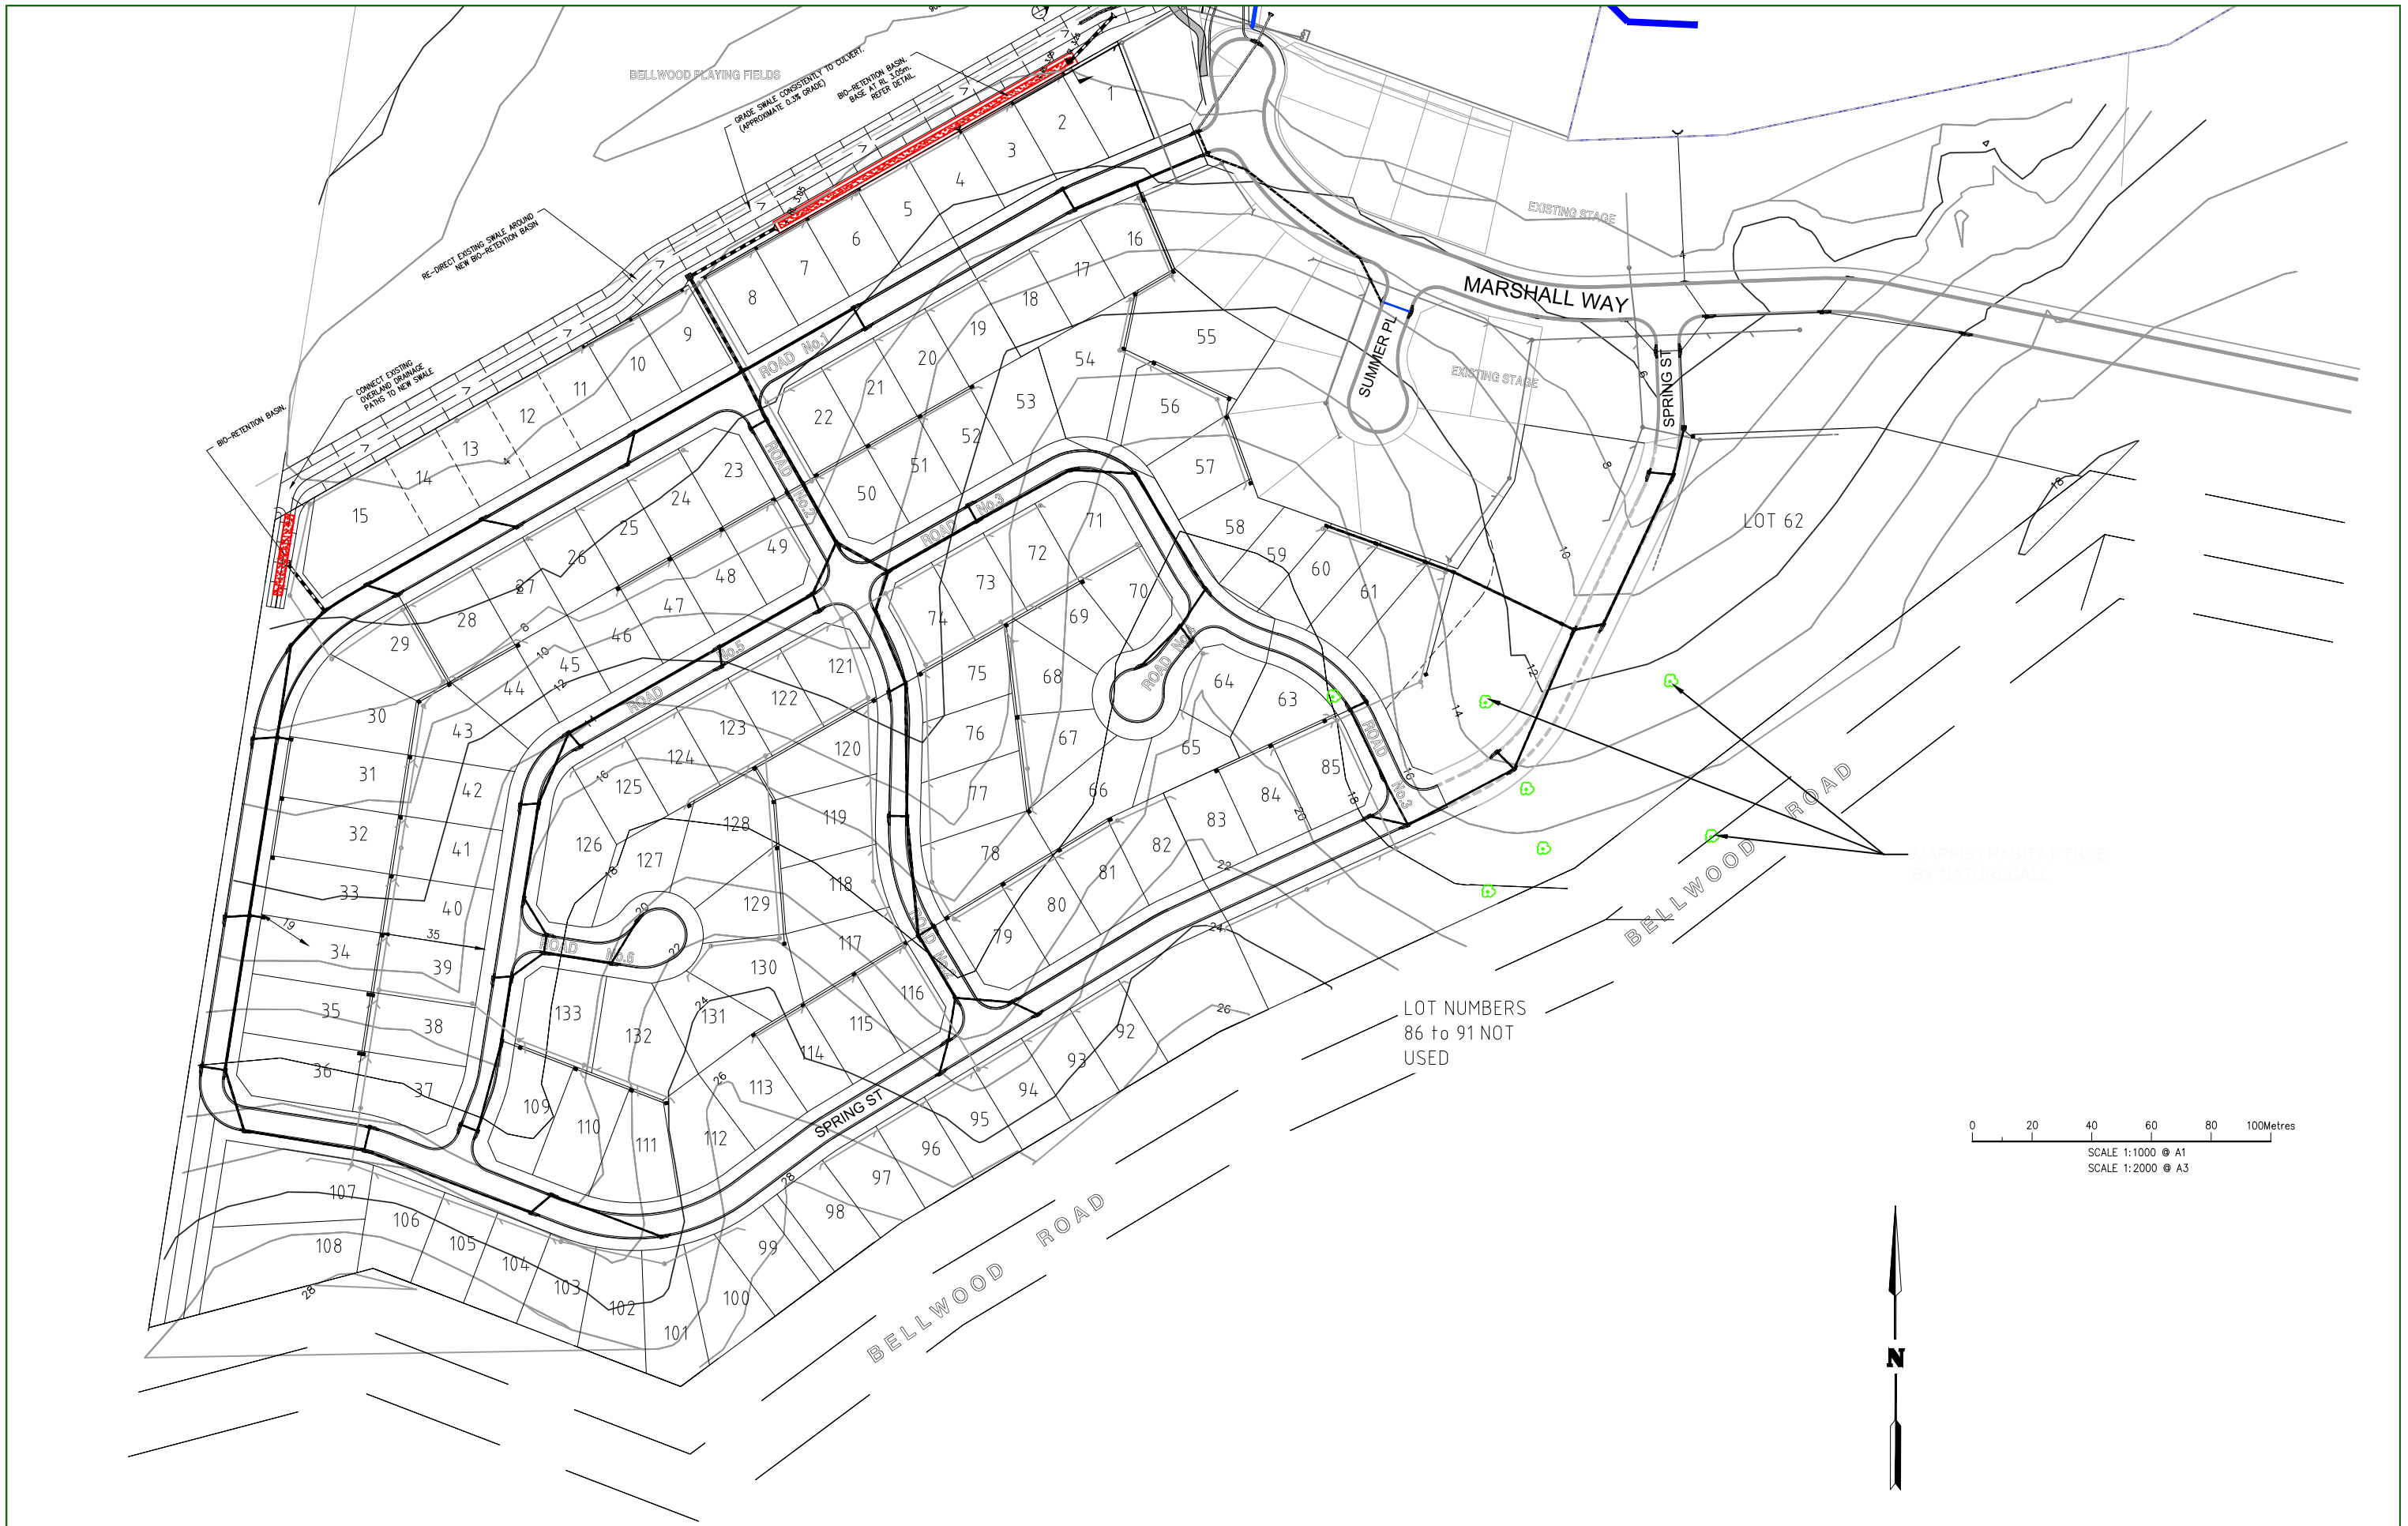



G F E D C B A	5/10/2016	APZ ADDED TO RESERVE	MAE	RDG	© COPYRIGHT 2012 The design and details shown on these drawings are applicable to this project only and may not be reproduced in whole or in part or be used for any other project or purpose without the written consent of DE GROOT & BENSON Pty Ltd with whom copyright resides	APPROVED ON BEHALF OF NAMBUCCA SHIRE COUNCIL	CITY ENGINEER	DATE	Scale AS SHOWN		DVD No. 5		de Groot & Benson Pty Ltd  A.C.N. 052 300 571 236 Harbour Drive Coffs Harbour NSW 2450 Phone (02) 6652 1700 Fax (02) 6652 7418 Email email@dgb.com.au	PROPOSED SUBDIVISION OF LOT 1 DP1119830 BELLWOOD, NAMBUCCA HEADS STORMWATER DRAINAGE PLAN	Drawing No.	91111-DA-205
	24/6/2016	APZ ADDED TO LOTS 11, 62 & 86	MAE	RDG					Surveyed		Datum AHD				Amendment No.	G
	9/5/2016	LOTS 12 TO 15 COMBINED IN LOT 11	MAE	RDG					Drawn MAE	Design MAE	Approved RDG	Council No.				
	21/4/2016	LOT 15 AMEDNED FOR DA APPROVAL	MAE	RDG												
	1/9/2015	DA LOT CONCEPT	MAE	RDG					Checked RDG	Date FEB 2012	Sheet No.					
	25/6/2015	DA LOT CONCEPT	MAE	RDG												
22/2/2012	DA LOT CONCEPT	MAE	RDG	REV		DATE		REVISION		DR.BY	AP.BY					

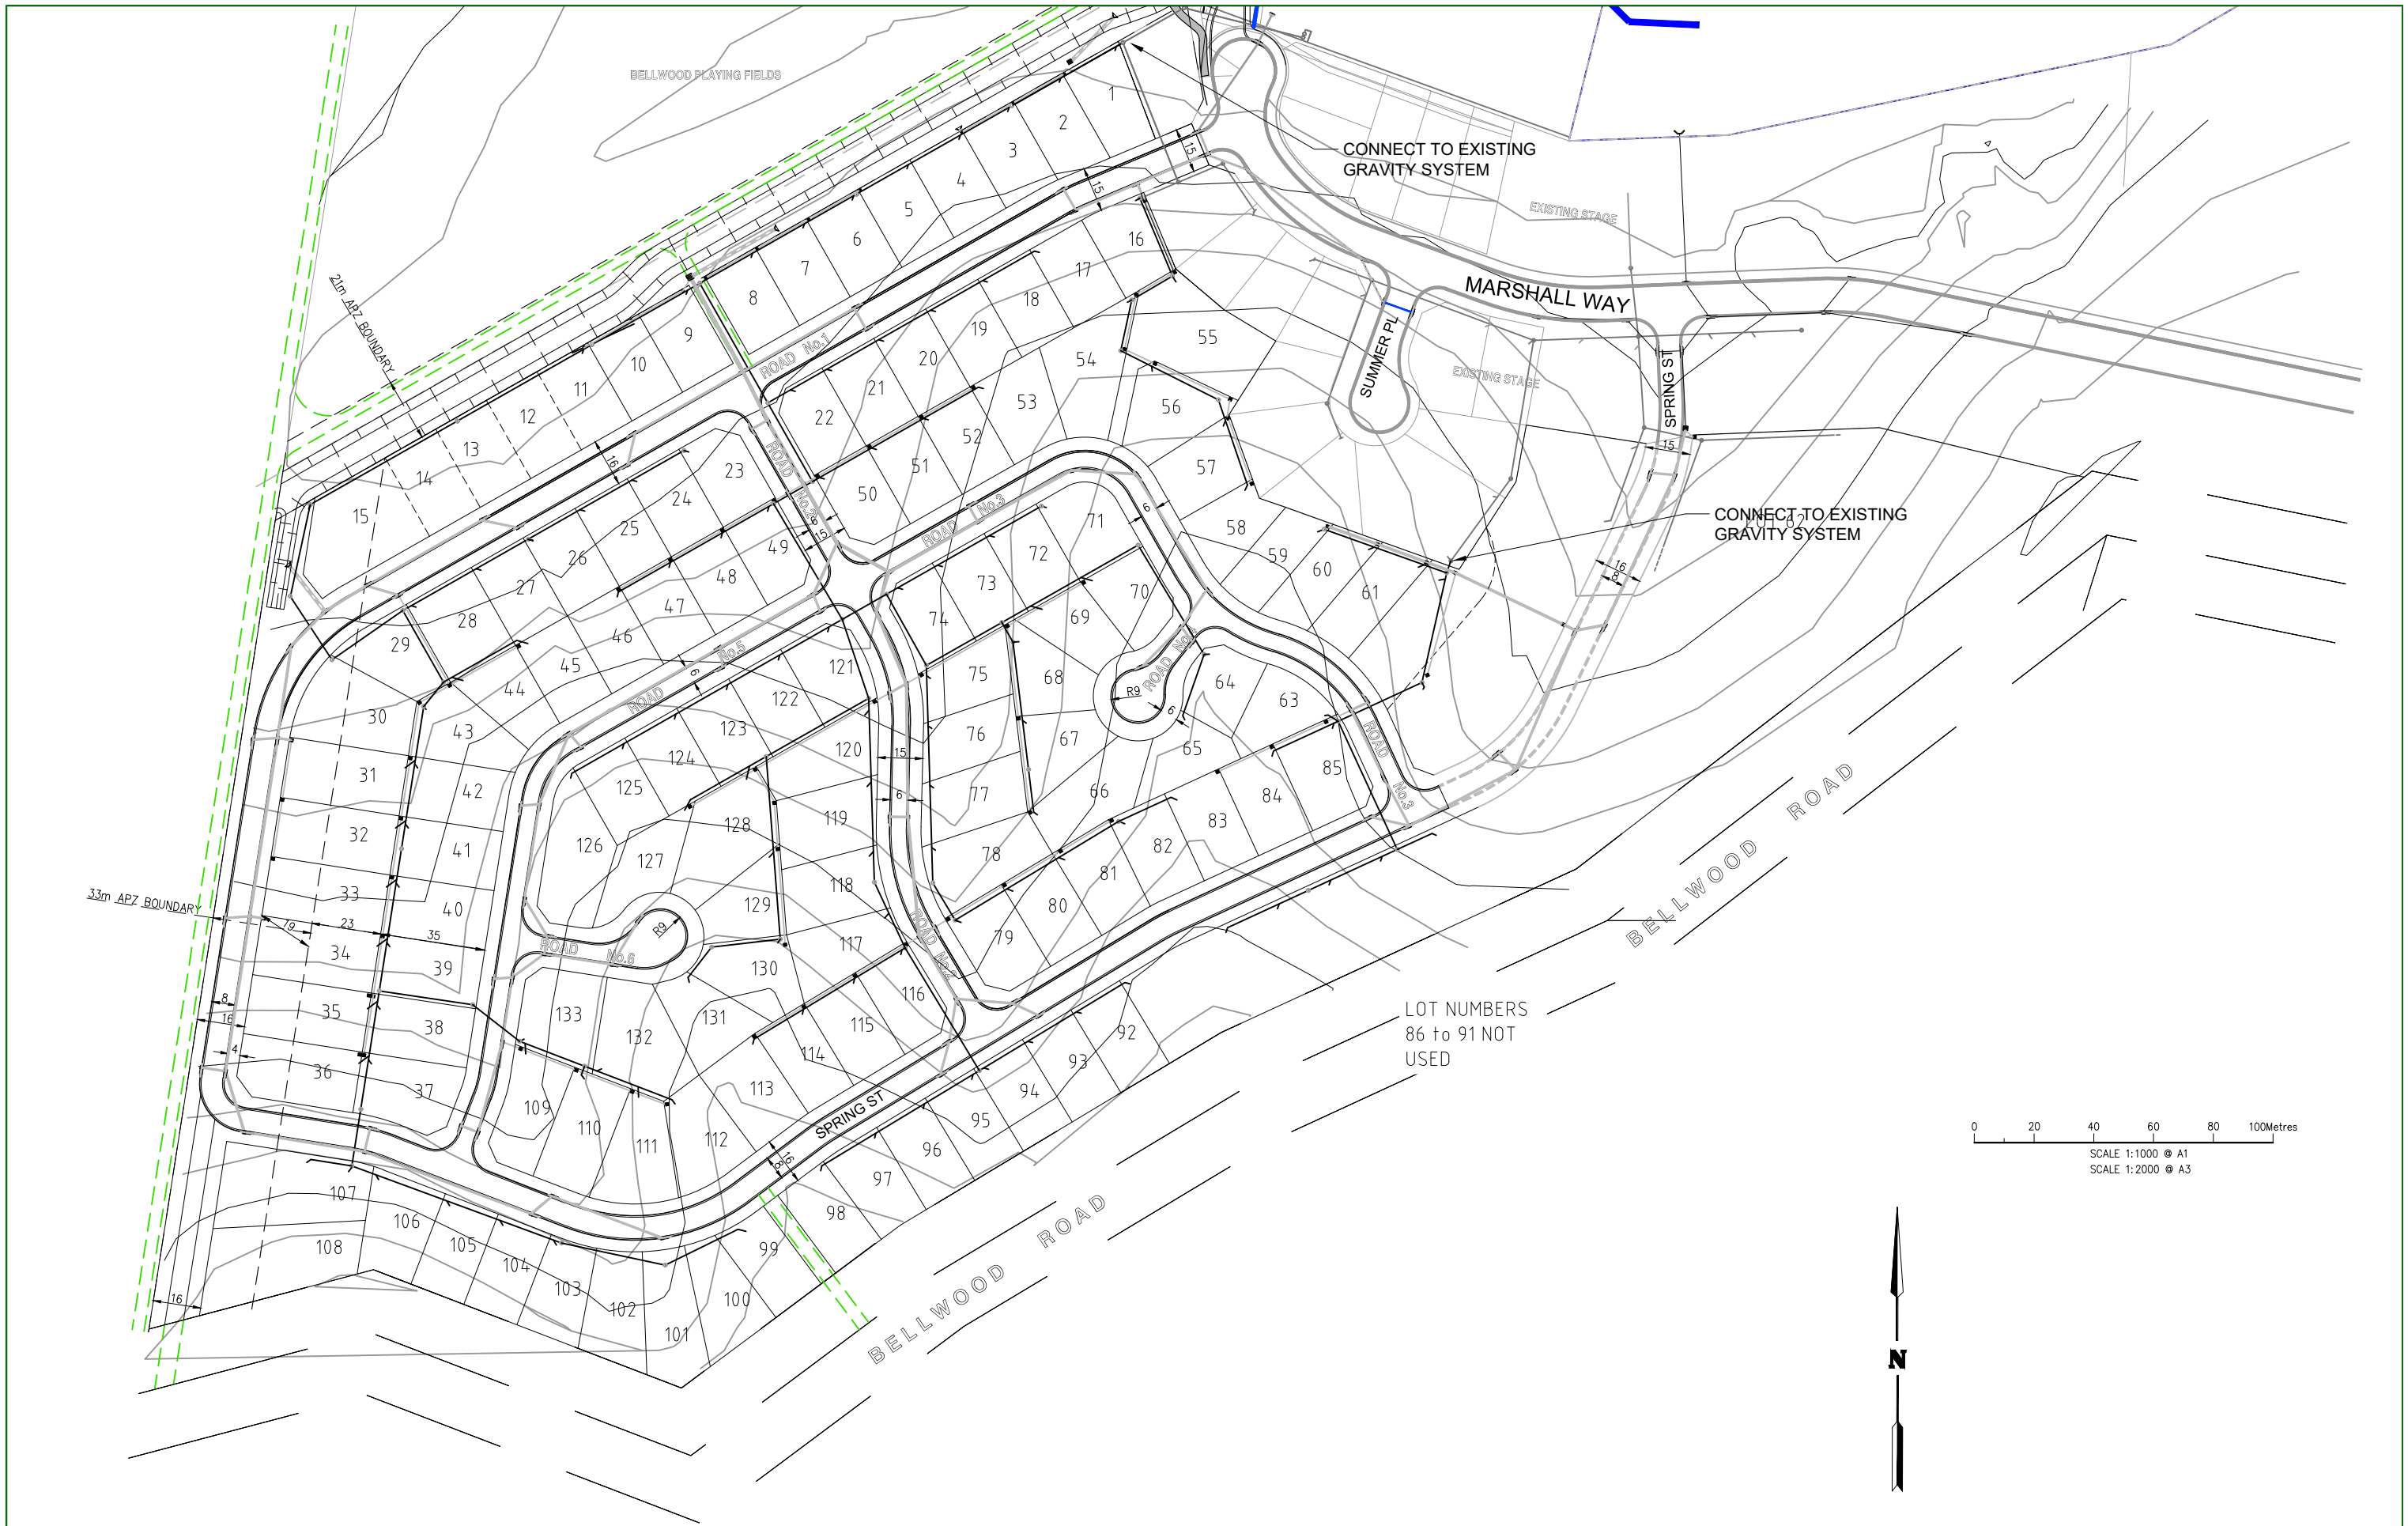


G F E D C B A	5/10/2016	APZ ADDED TO RESERVE	MAE	RDG	© COPYRIGHT 2012 The design and details shown on these drawings are applicable to this project only and may not be reproduced in whole or in part or be used for any other project or purpose without the written consent of DE GROOT & BENSON Pty Ltd with whom copyright resides	APPROVED ON BEHALF OF NAMBUCCA SHIRE COUNCIL	Scale	AS SHOWN	DVD No.	5	de Groot & Benson Pty Ltd Consulting Engineers & Planners	 A.C.N. 052 300 571 236 Harbour Drive Coffs Harbour NSW 2450 Phone (02) 6652 1700 Fax (02) 6652 7418 Email email@dgb.com.au
	24/6/2016	APZ ADDED TO LOTS 11, 62 & 86	MAE	RDG			Surveyed		Datum	AHD		
	9/5/2016	LOTS 12 TO 15 COMBINED IN LOT 11	MAE	RDG			Drawn	MAE	Design	MAE	Approved	RDG
	21/4/2016	LOT 15 AMEDNED FOR DA APPROVAL	MAE	RDG			Checked	RDG	Date	FEB 2012	Sheet No.	
REV		DATE	REVISION		DR.BY	AP.BY	CITY ENGINEER		DATE		Drawing No.	
											91111-DA-206	
											Amendment No.	
											G	
											Council No.	

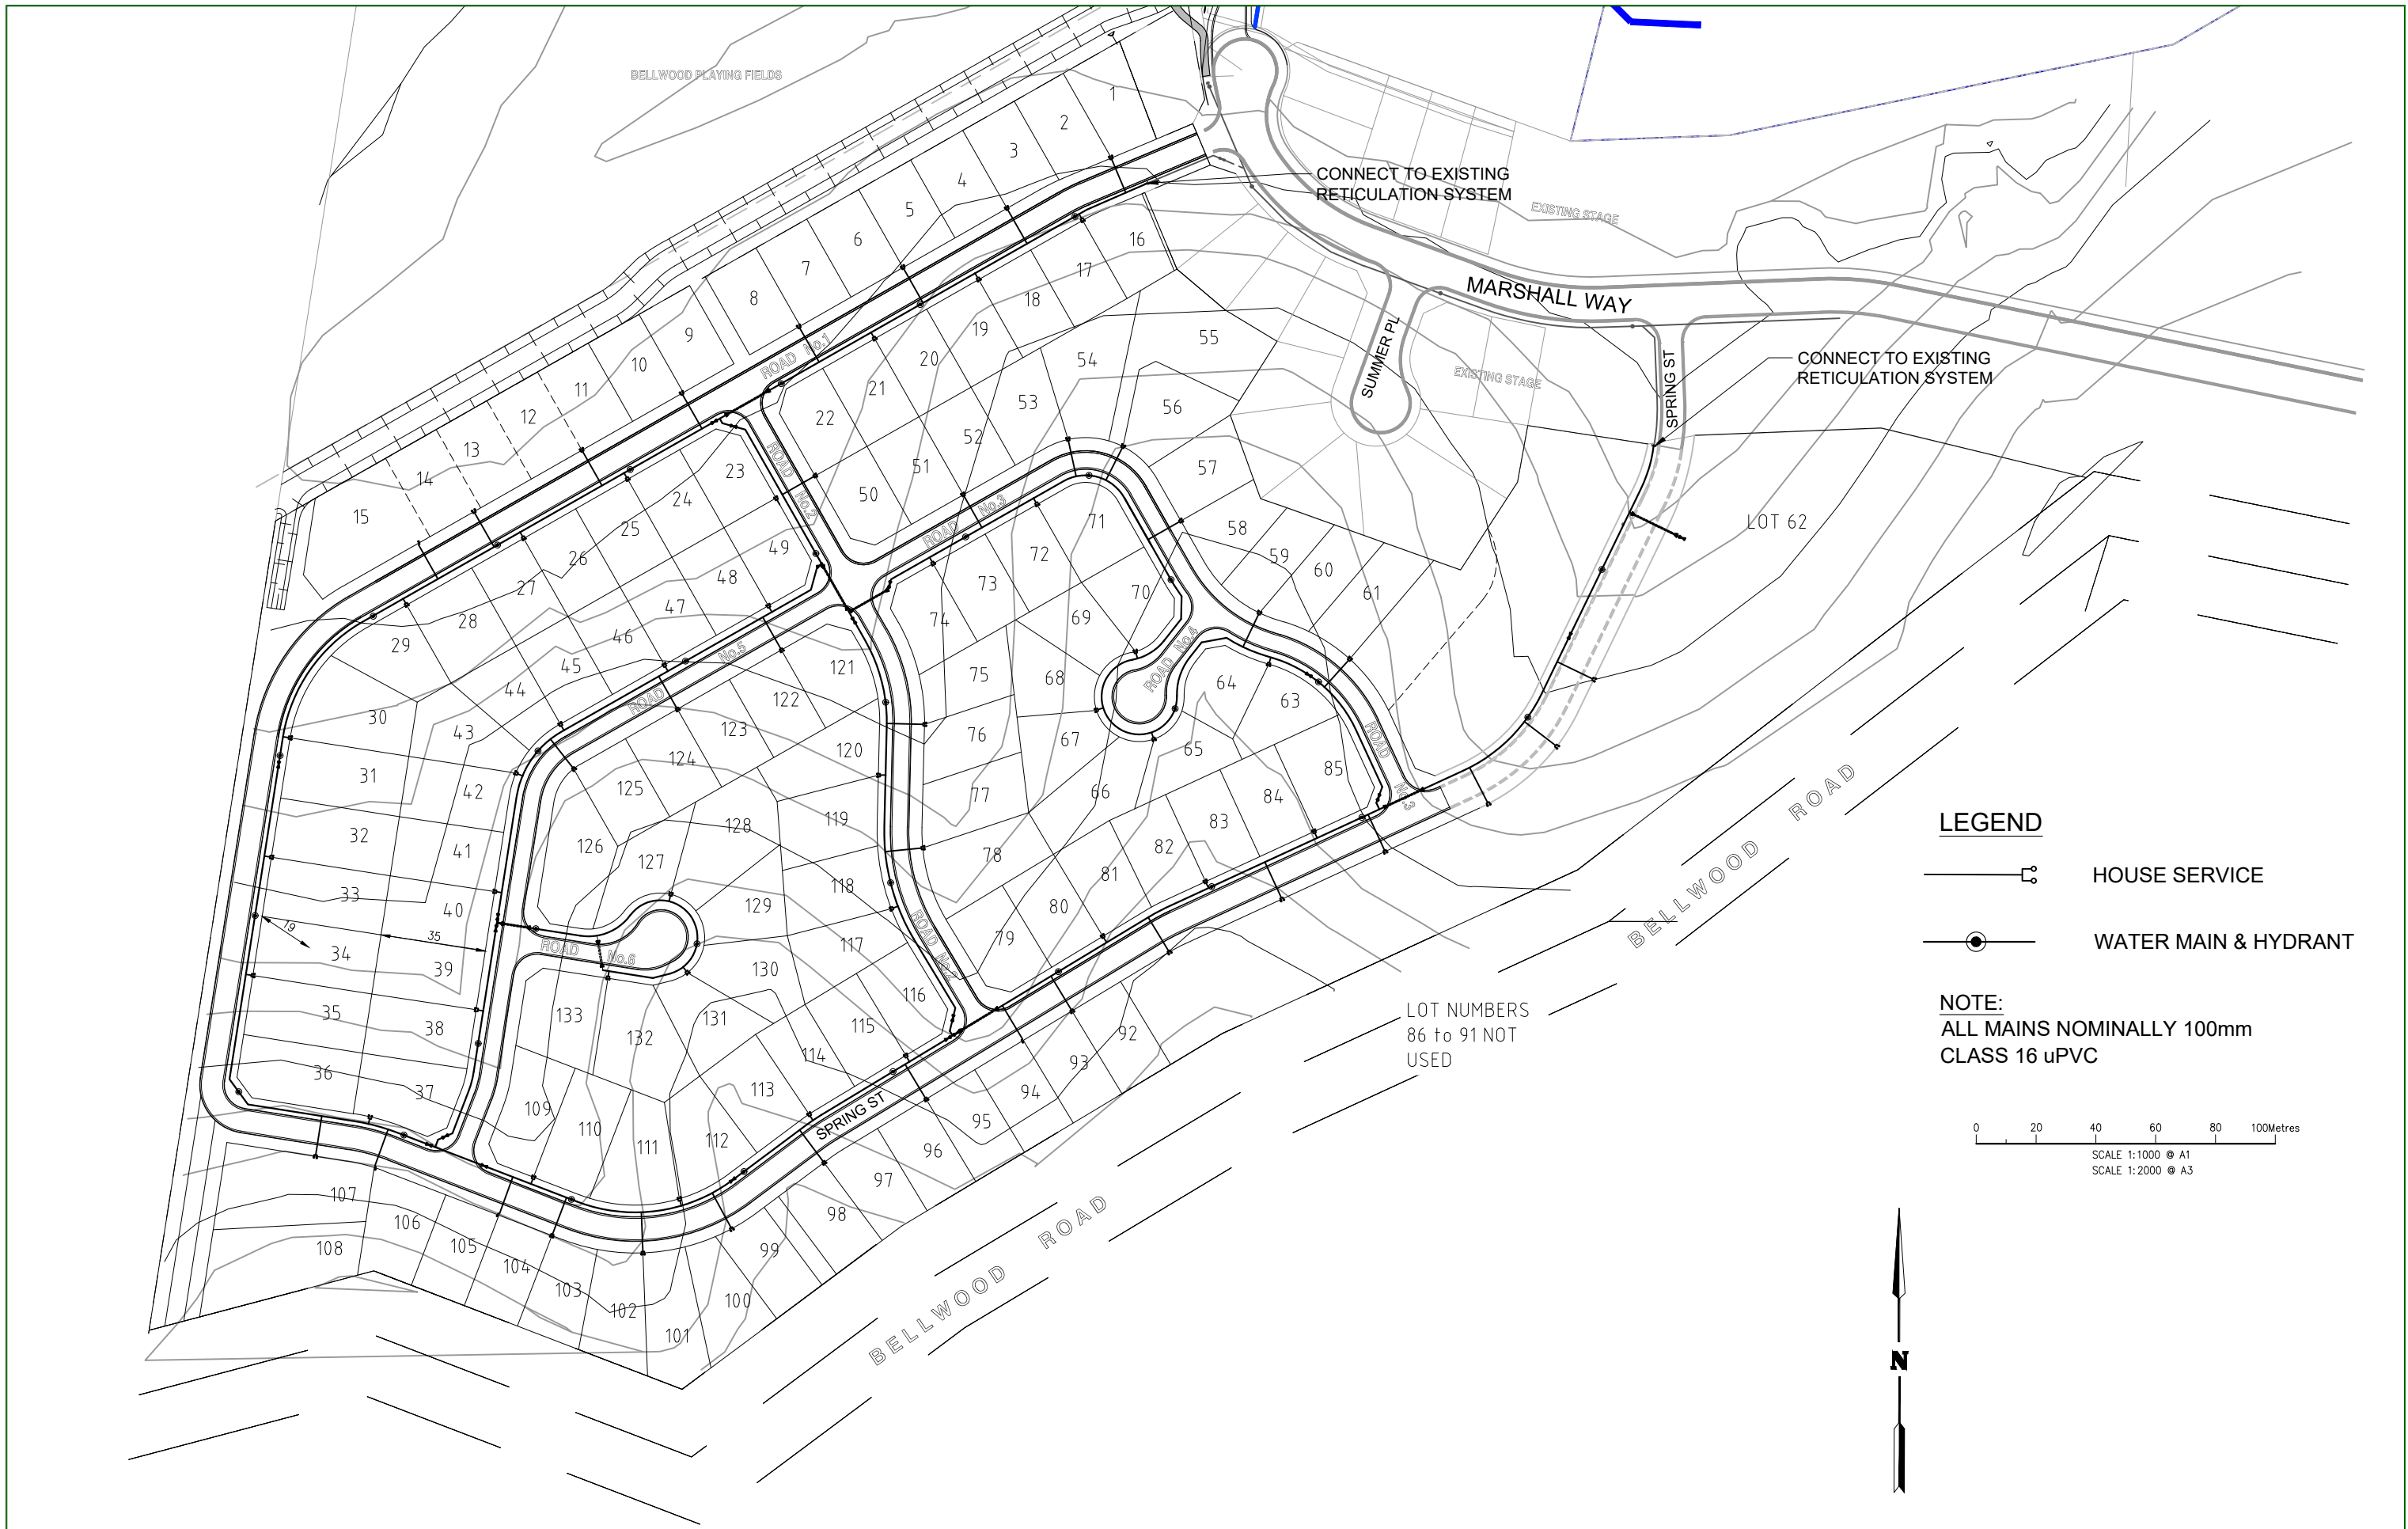

G F D C B A	5/10/2016	APZ ADDED TO RESERVE	MAE	RDG	© COPYRIGHT 2012 The design and details shown on these drawings are applicable to this project only and may not be reproduced in whole or in part or be used for any other project or purpose without the written consent of DE GROOT & BENSON Pty Ltd with whom copyright resides	APPROVED ON BEHALF OF NAMBUCCA SHIRE COUNCIL	Scale	AS SHOWN	DVD No.	5	de Groot & Benson Pty Ltd Consulting Engineers & Planners A.C.N. 052 300 571 236 Harbour Drive Coffs Harbour NSW 2450 Phone (02) 6652 1700 Fax (02) 6652 7418 Email email@dgb.com.au	PROPOSED SUBDIVISION OF LOT 1 DP1119830 BELLWOOD, NAMBUCCA HEADS WATER RETICULATION PLAN	Drawing No.	91111-DA-207
	24/6/2016	APZ ADDED TO LOTS 11, 62 & 86	MAE	RDG			Surveyed		Datum	AHD			Amendment No.	F
	9/5/2016	LOTS 12 TO 15 COMBINED IN LOT 11	MAE	RDG			Drawn	MAE	Design	MAE			Council No.	
	21/4/2016	LOT 15 AMEDNED FOR DA APPROVAL	MAE	RDG			Checked	RDG	Date	FEB 2012				
	1/9/2015	DA LOT CONCEPT	MAE	RDG					Approved	RDG				
	25/6/2015	DA LOT CONCEPT	MAE	RDG					Sheet No.					
REV	DATE	REVISION	DR.BY	AP.BY		DATE								

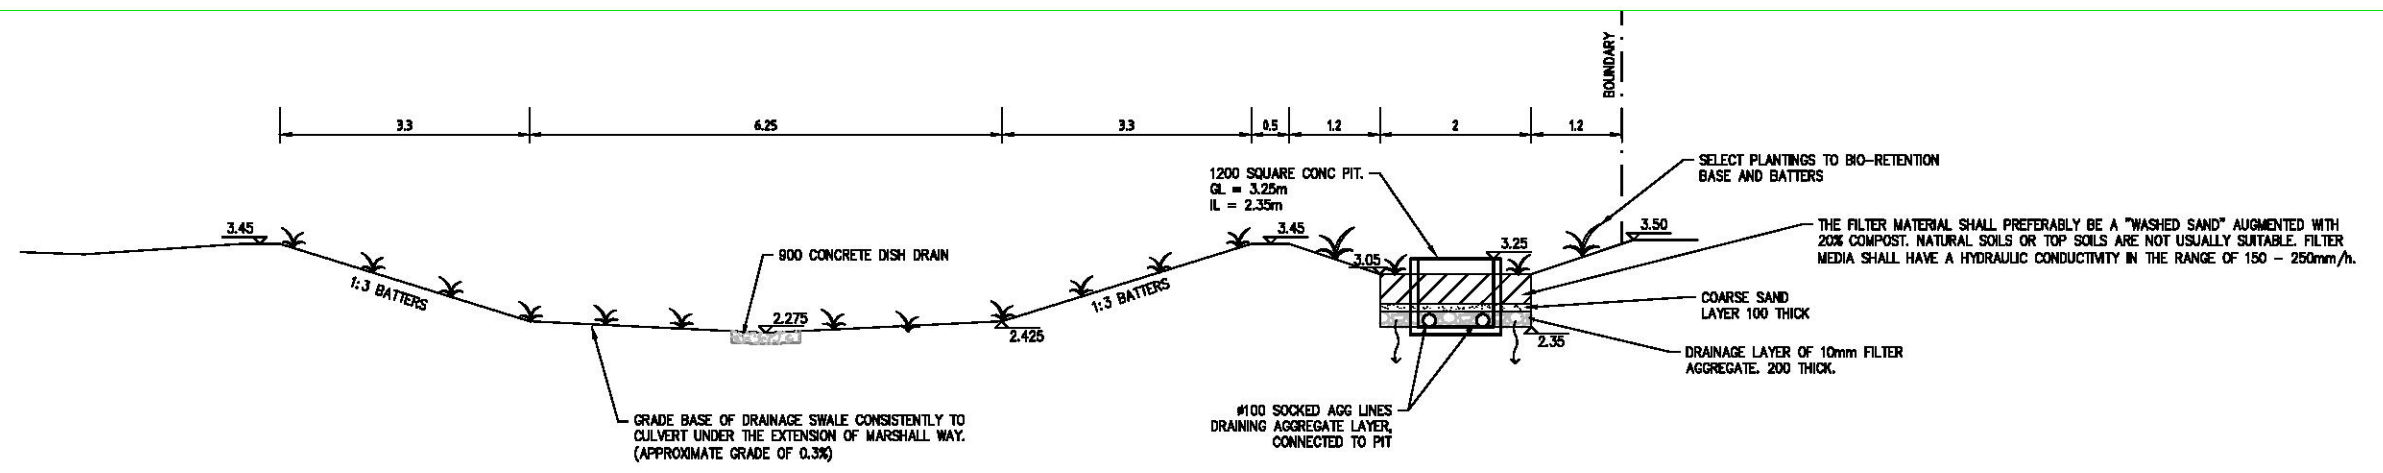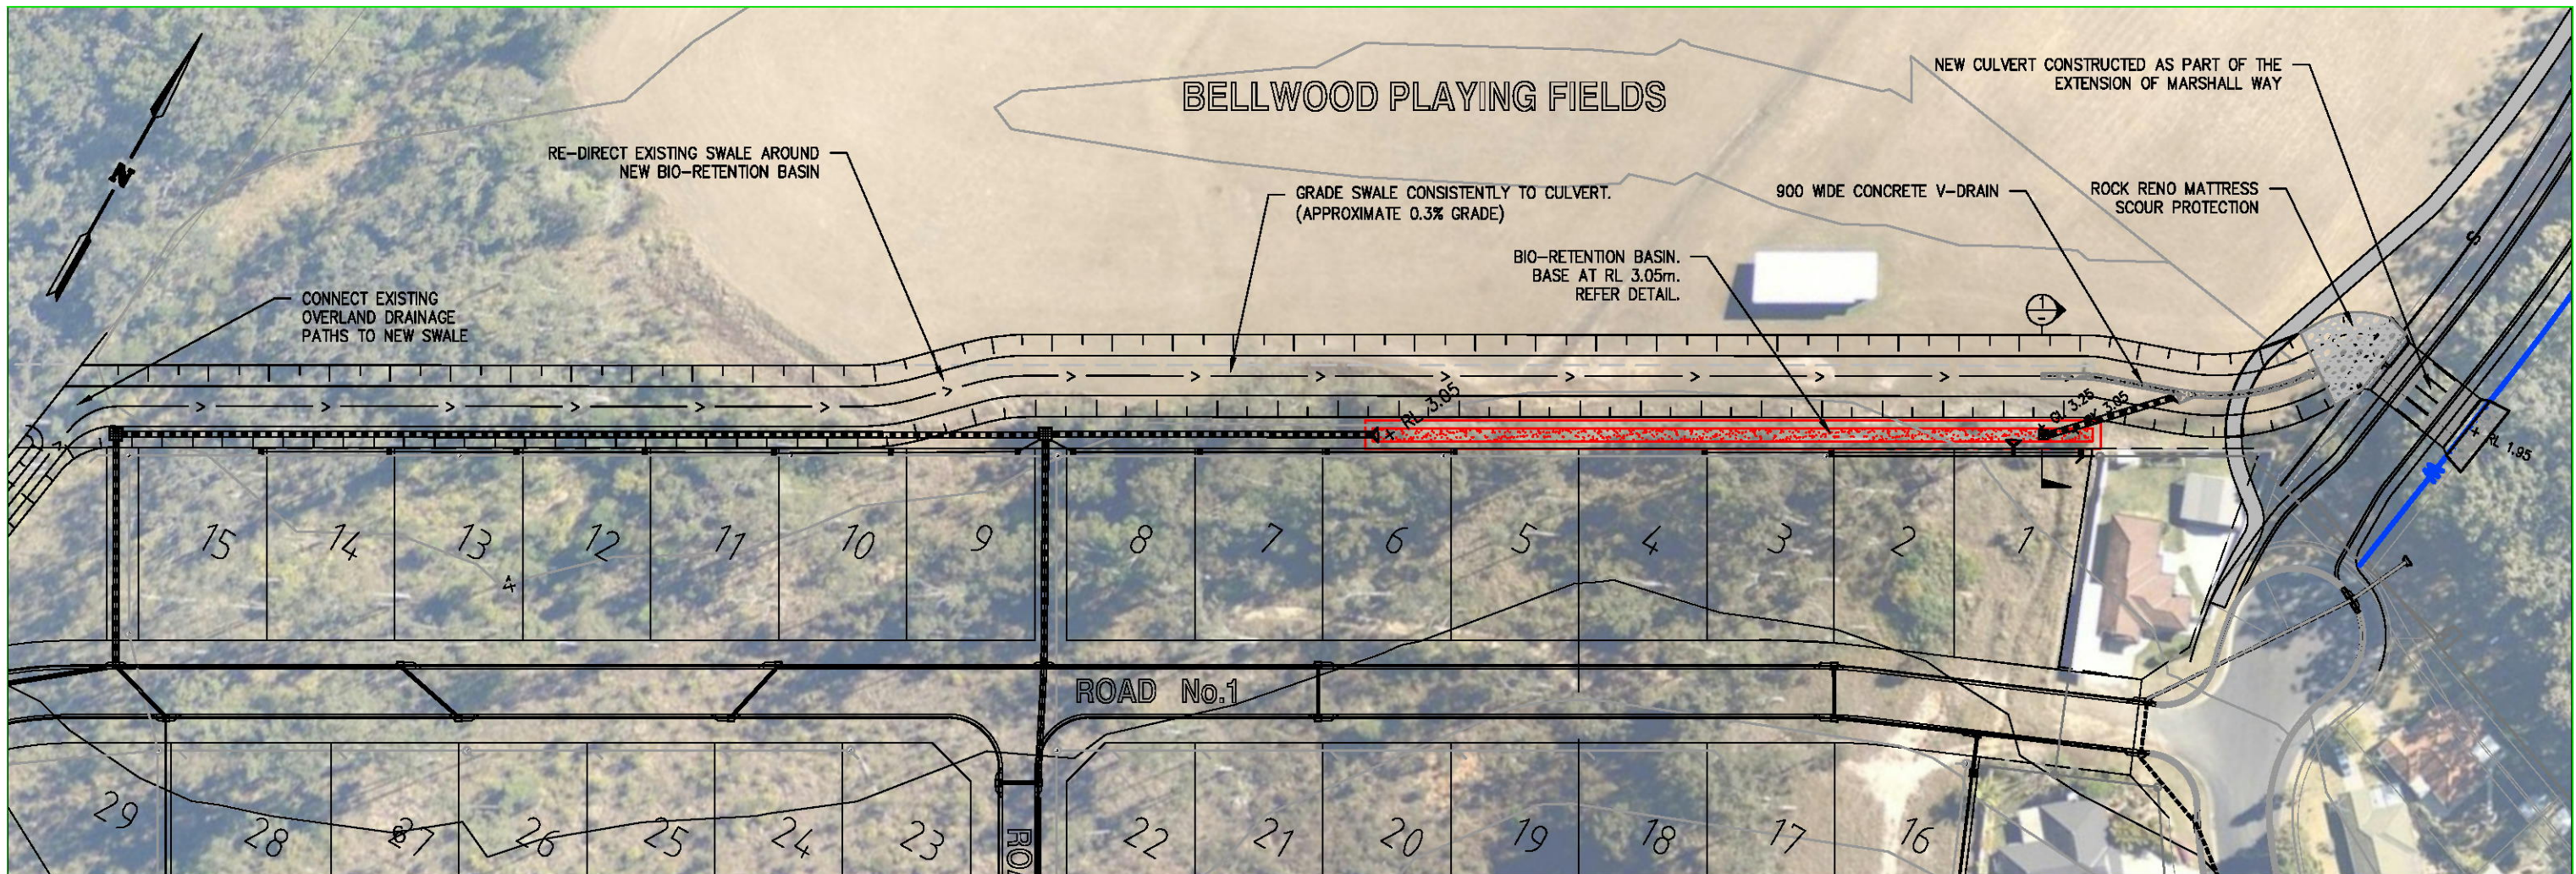

SECTION – DRAINAGE DETAILS
SCALE 1:50

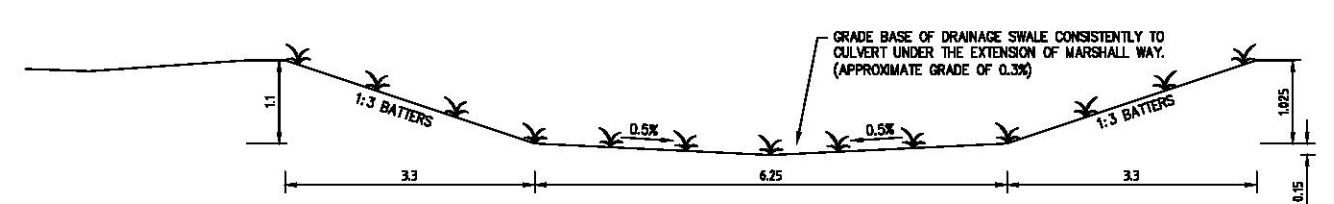

TYPICAL BY-PASS SWALE DETAILS
SCALE 1:50

A REV	22/01/16 DATE	FOR INFORMATION REVISION	TJP DR.BY	RDG AP.BY	© COPYRIGHT 2012 The design and details shown on these drawings are applicable to this project only and may not be reproduced in whole or in part or be used for any other project or purpose without the written consent of DE GROOT & BENSON Pty Ltd with whom copyright resides	APPROVED ON BEHALF OF NAMBUCCA SHIRE COUNCIL CITY ENGINEER DATE	Scale AS SHOWN Surveyed Drawn MAE Checked RDG	DVD No. 5 Datum AHD Design MAE Date FEB 2012	de Groot & Benson Pty Ltd Consulting Engineers & Planners	A.C.N. 052 300 571 236 Harbour Drive Coffs Harbour NSW 2450 Phone (02) 6652 1700 Fax (02) 6652 7418 Email email@dgbc.com.au	PROPOSED SUBDIVISION OF LOT 1 DP1119830 BELLWOOD, NAMBUCCA HEADS BIO-RETENTION BASIN AND BY-PASS SWALE DETAILS	Drawing No. 91111-DA-210 Amendment No. C Council No.
----------	------------------	-----------------------------	--------------	--------------	---	--	--	---	--	--	--	--