

SECTION 96 PLANS


DRAWING SCHEDULE

S96 1050	GFA CALCULATION
S96 1053	CROSS-VENTILATION DIAGRAM
S96 1100	SURVEY PLAN
S96 1250	BASEMENT 04
S96 1200	BASEMENT 03
S96 1201	BASEMENT 02
S96 1202	BASEMENT 01
S96 1203	GROUND FLOOR PLAN
S96 1204	LEVEL 01
S96 1205	LEVEL 02
S96 1206	LEVEL 03
S96 1207	LEVEL 04
S96 1208	LEVEL 05
S96 1209	LEVEL 06
S96 1210	LEVEL 07
S96 1211	LEVEL 08
S96 1212	ROOF PLAN
S96 1500	NORTH AND SOUTH ELEVATION
S96 1501	EAST AND WEST ELEVATION
S96 1600	MATERIAL SCHEDULE
S96 1601	MATERIAL SCHEDULE
S96 1700	SECTIONS

UNIT MIX		GFA CALCULATIONS:
STUDIO:	08	SITE AREA: 3,879.20 sqm
1 BED:	45	GFA: 11,637.47 sqm
2 BED:	82	FSR 3.00:1
3 BED:	08	
UNITS TOTAL: 143		
		COUNCIL FACILITY:
		GFA: 293.24 sqm
		FSR 0.08:1
		TOTAL GFA 11,637.47
		TOTAL FSR 3.00:1

COUNCIL FLOOR SPACE	
MULTI PURPOSE HALL 01	50.00 SQM
MULTI PURPOSE HALL 02	50.01 SQM
MULTI PURPOSE HALL 03	90.00 SQM
FOYER	45.34 SQM
OFFICE	8.14 SQM
KITCHEN	8.26 SQM
W/C (ACCESS, MALE, FEMALE)	24.22 SQM
STORAGE	8.44 SQM
GARBAGE	7.92 SQM
TOTAL	292.33 SQM

COMMUNAL OPEN SPACE	
GROUND FLOOR	205.54 SQM
LEVEL 05	212.73 SQM
LEVEL 07	251.36 SQM
TOTAL	669.63 SQM

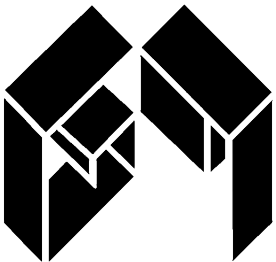

GHAZI AL ALI
ARCHITECT

T. +612 8065 1544 | E. office@ghazia.com
ABN: 67167131848
UNIT 2H
9-13 REDMYRE RD, STRATHFIELD, NSW 2135

BURLINGTON ROAD

29-35 BURLINGTON RD, HOMEBUSH




GROUND FLOOR @ 1:400

GFA 945.52 SQM


GFA 60.09 SQM (COMERCIAL USE)

GFA 283.55 SQM (COUNCIL FACILITY)

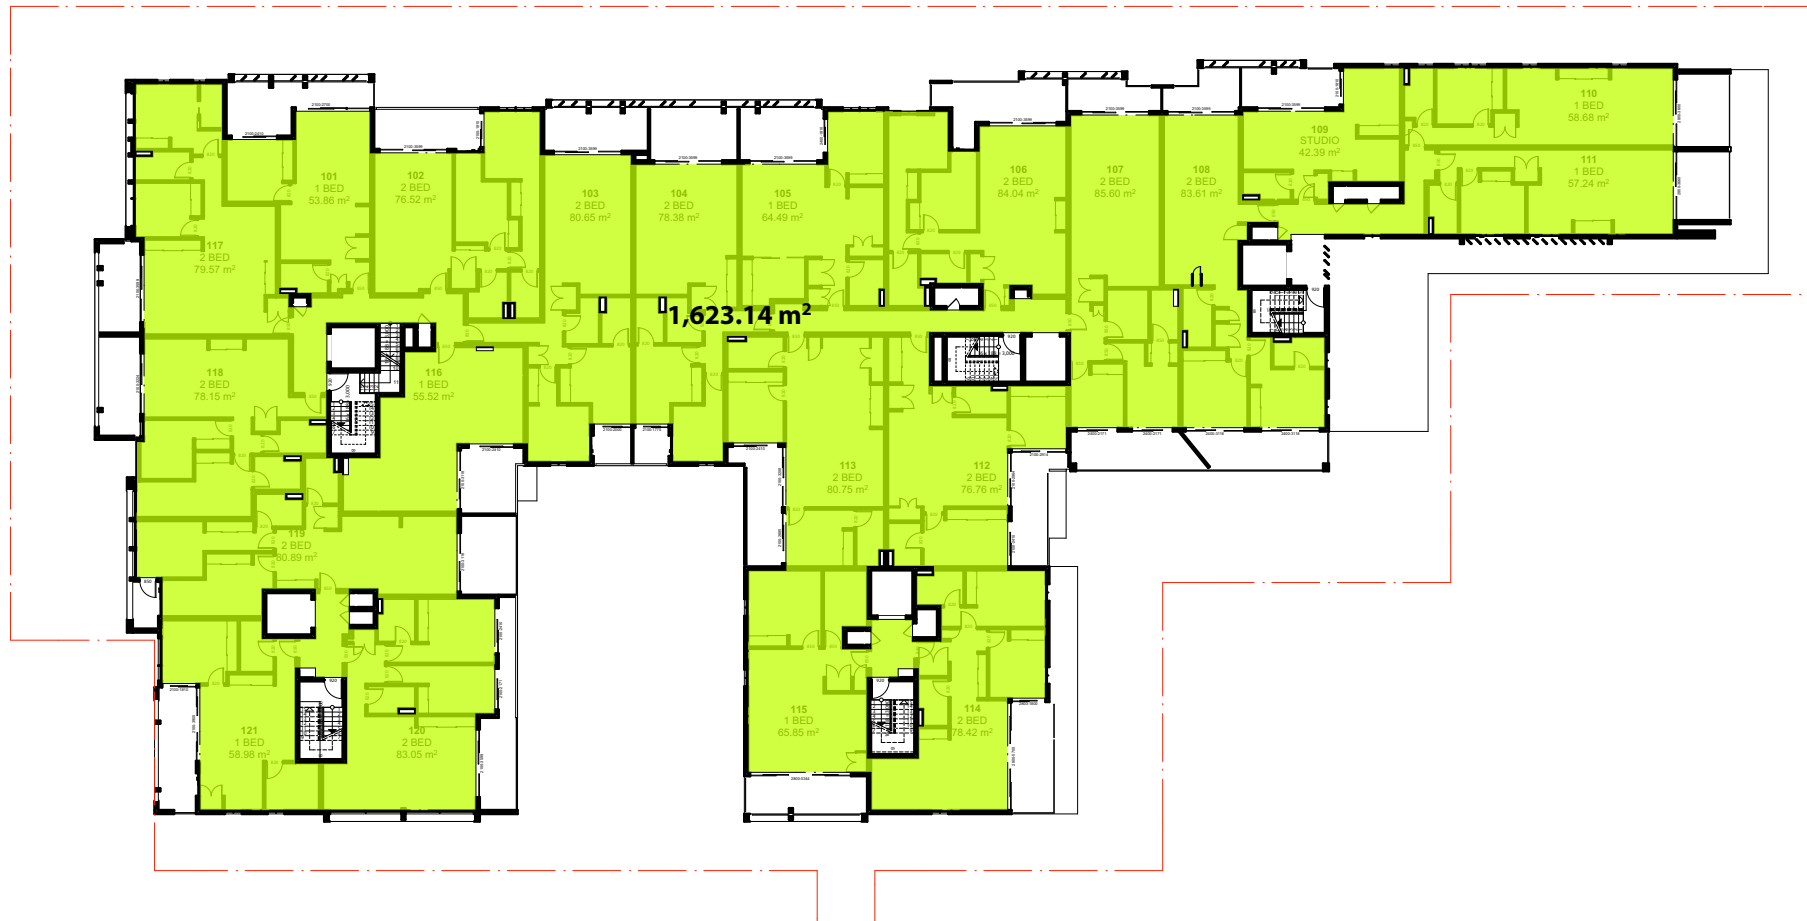


LEVEL 01 @ 1:400

GFA 1,623.14 SQM

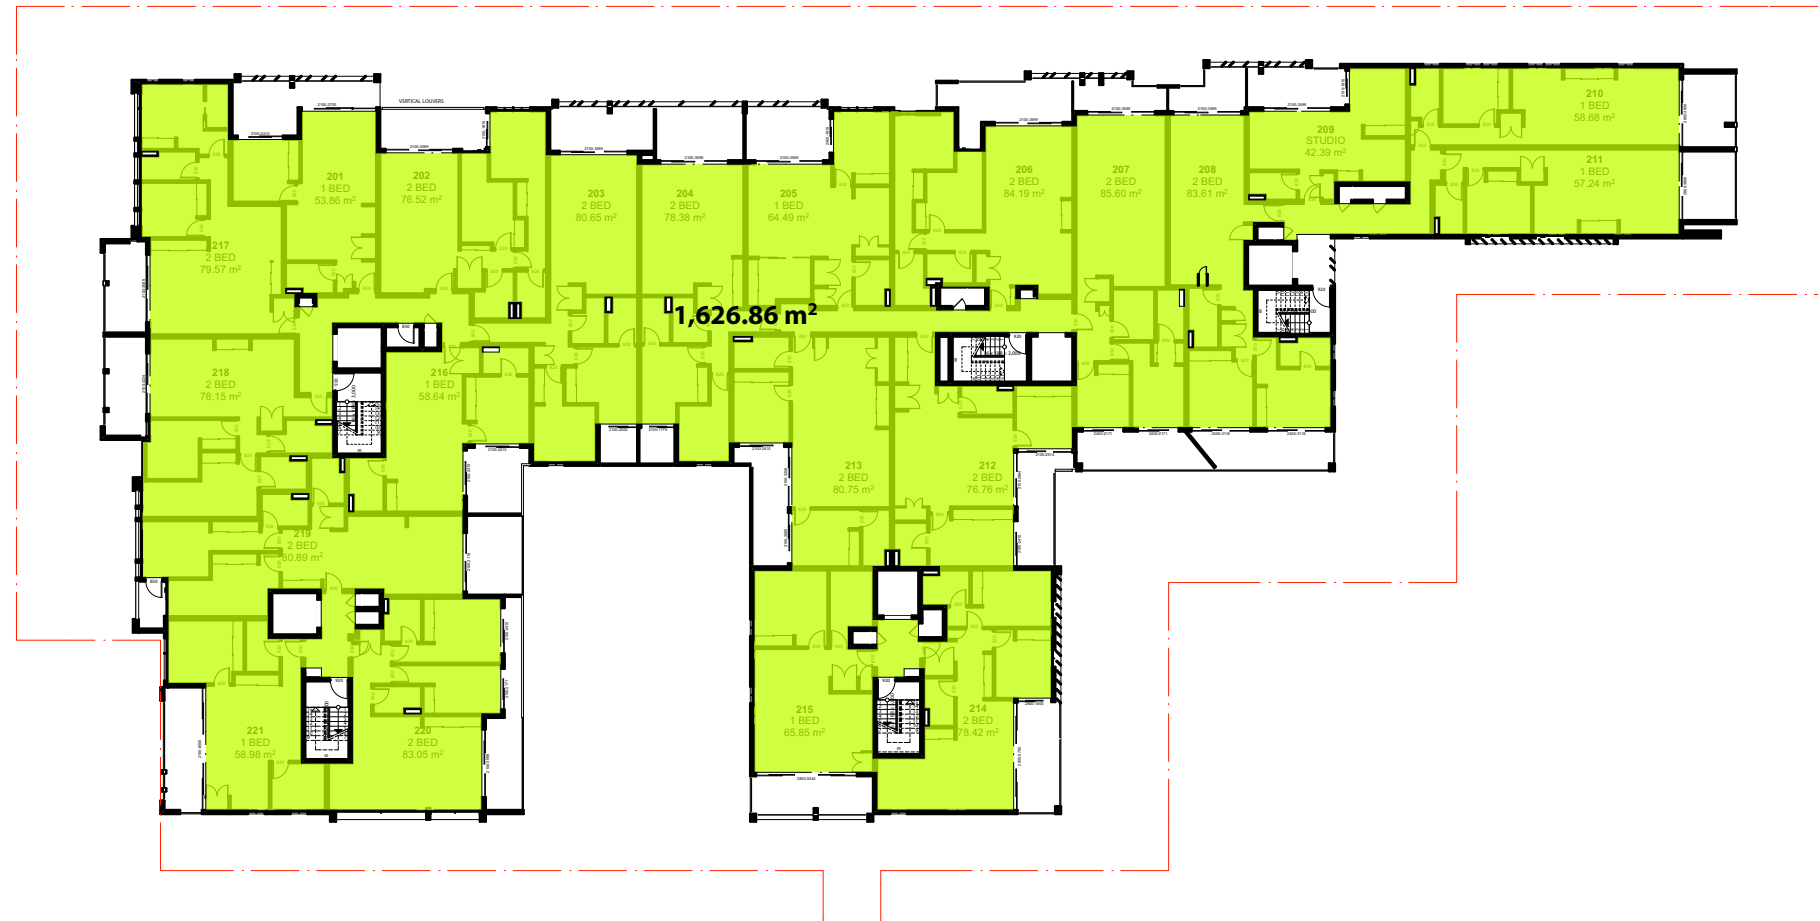


LEVEL 02 @ 1:400

GFA 1,626.86 SQM

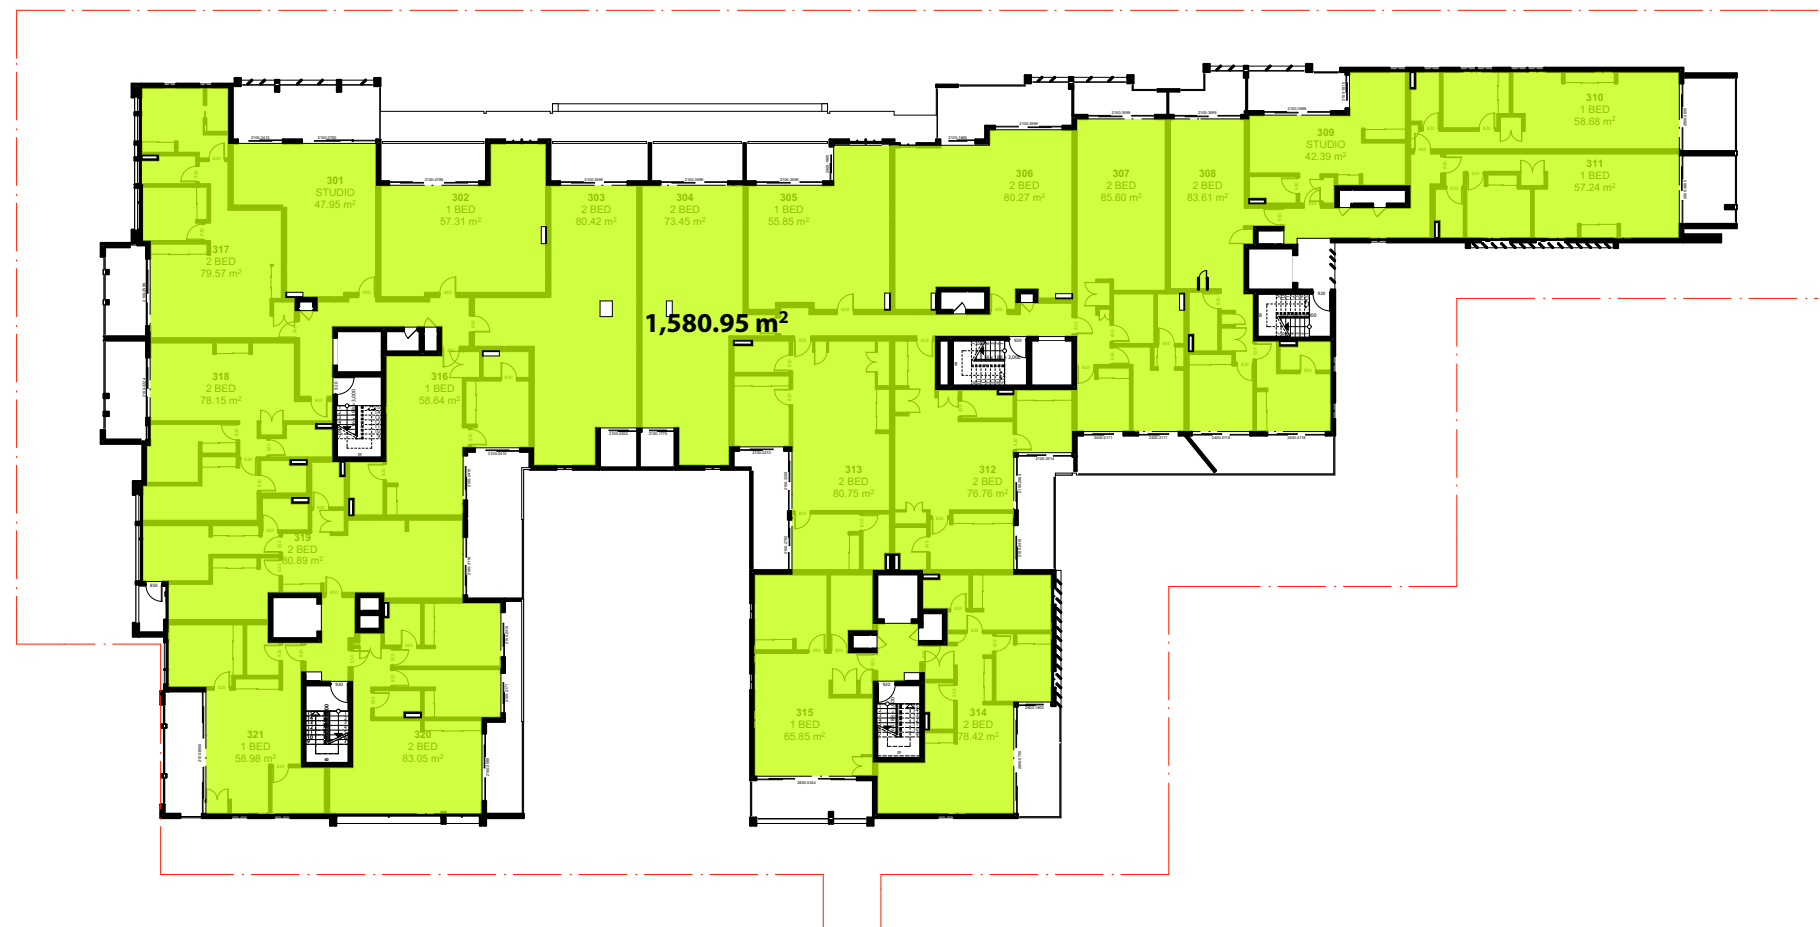


LEVEL 03 @ 1:400

GFA 1,580.95 SQM

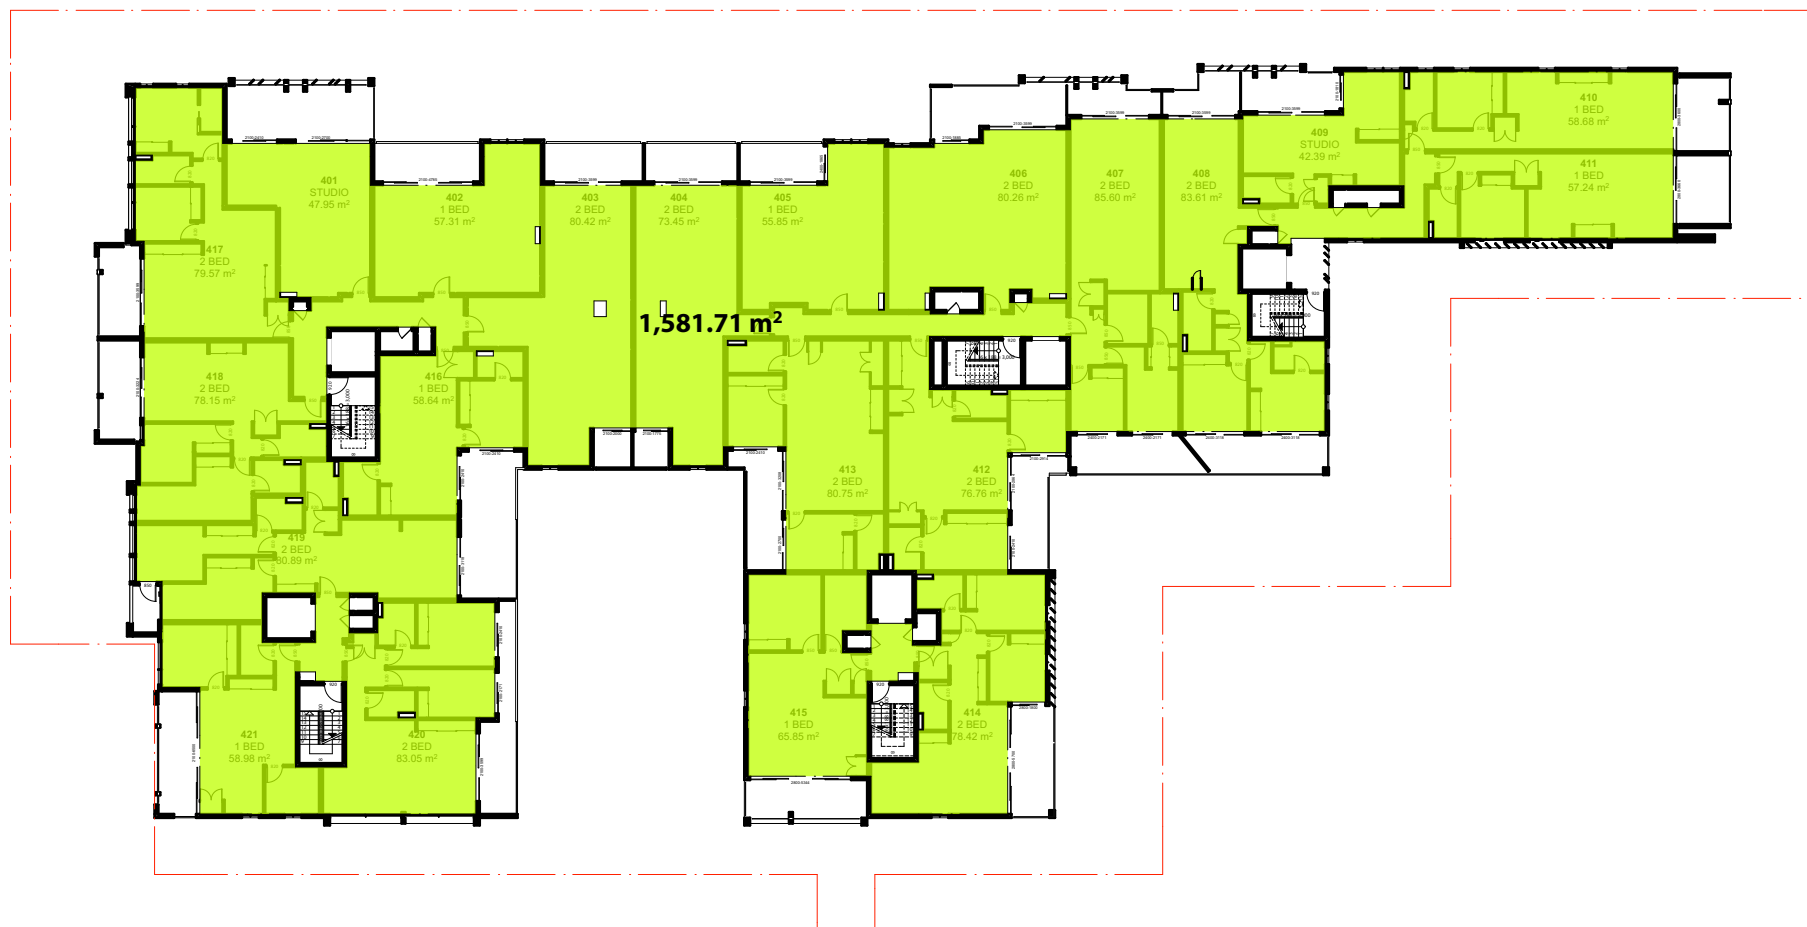


LEVEL 04 @ 1:400

GFA 1,581.71 SQM

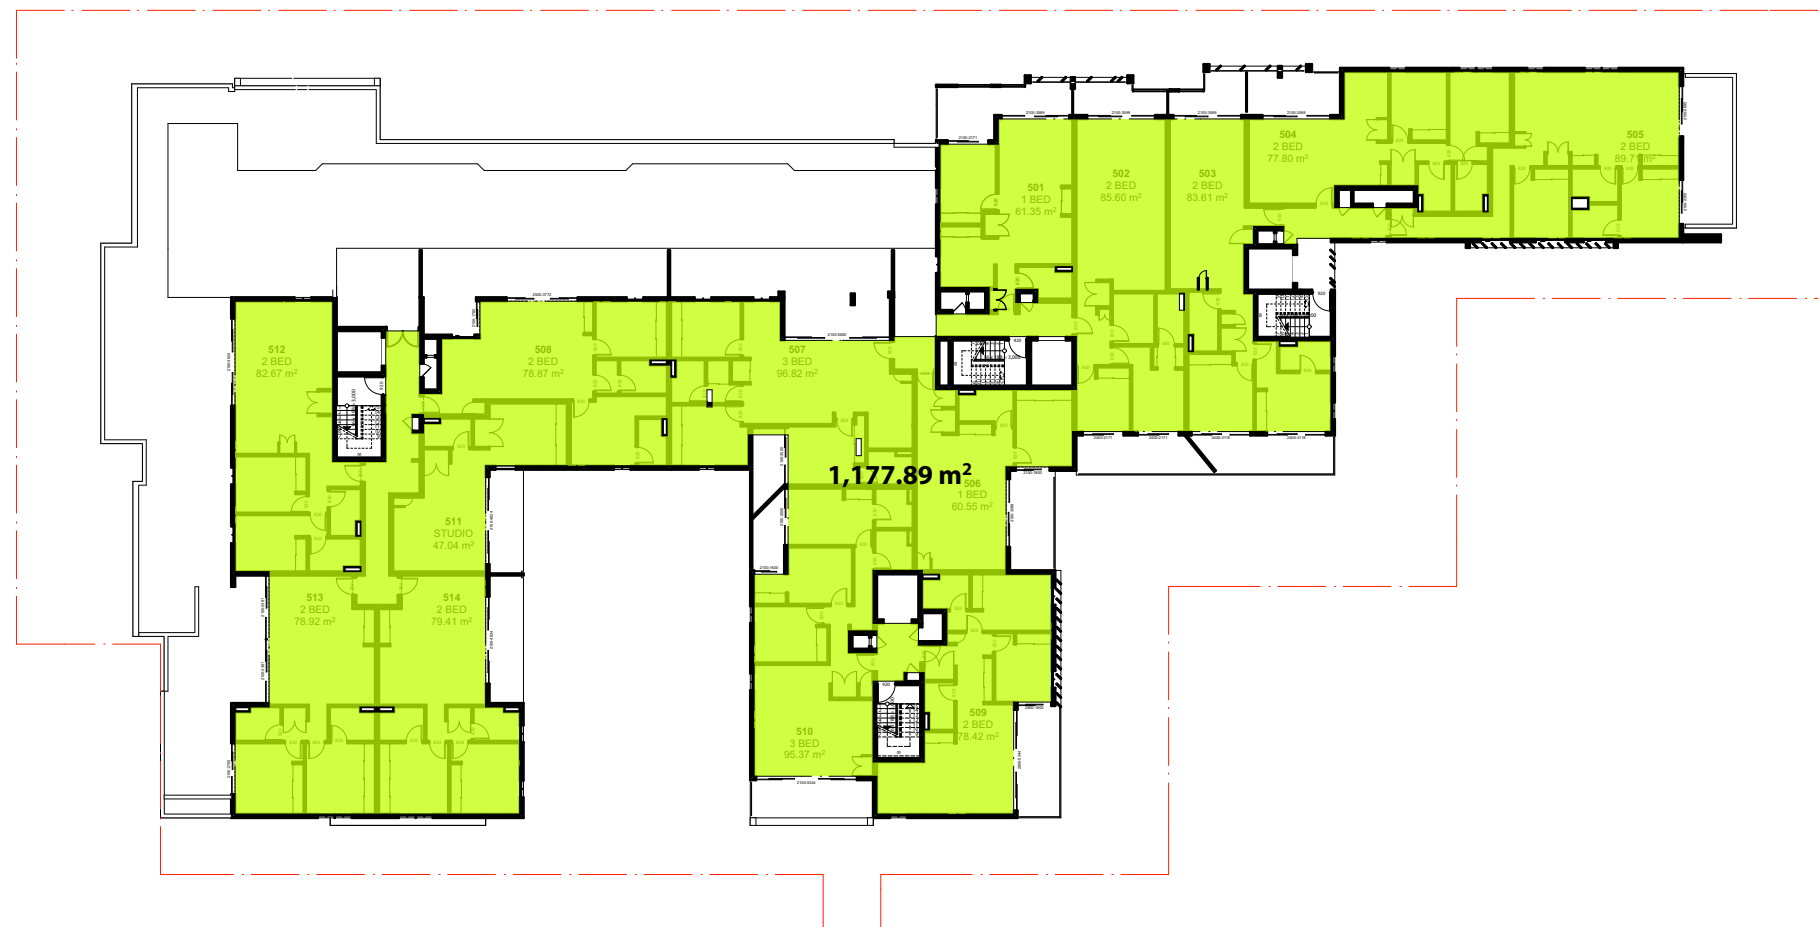


LEVEL 05 @ 1:400

GFA 1,177.89SQM

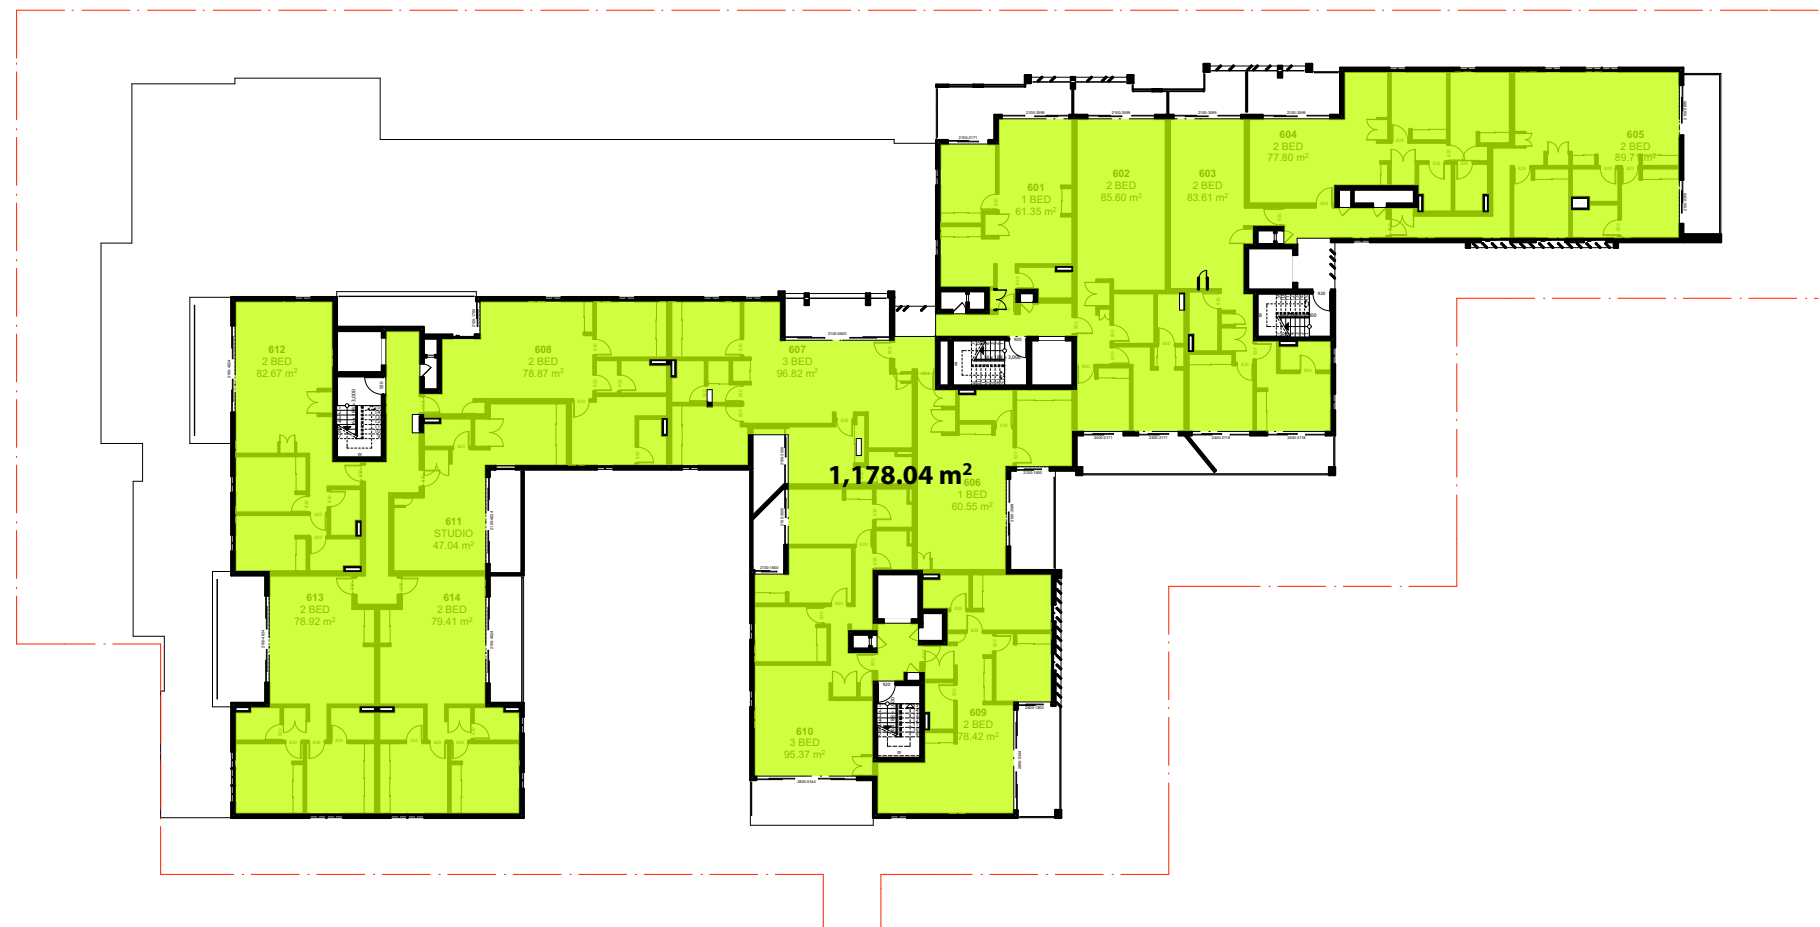


LEVEL 06 @ 1:400

GFA 1,178.04 SQM

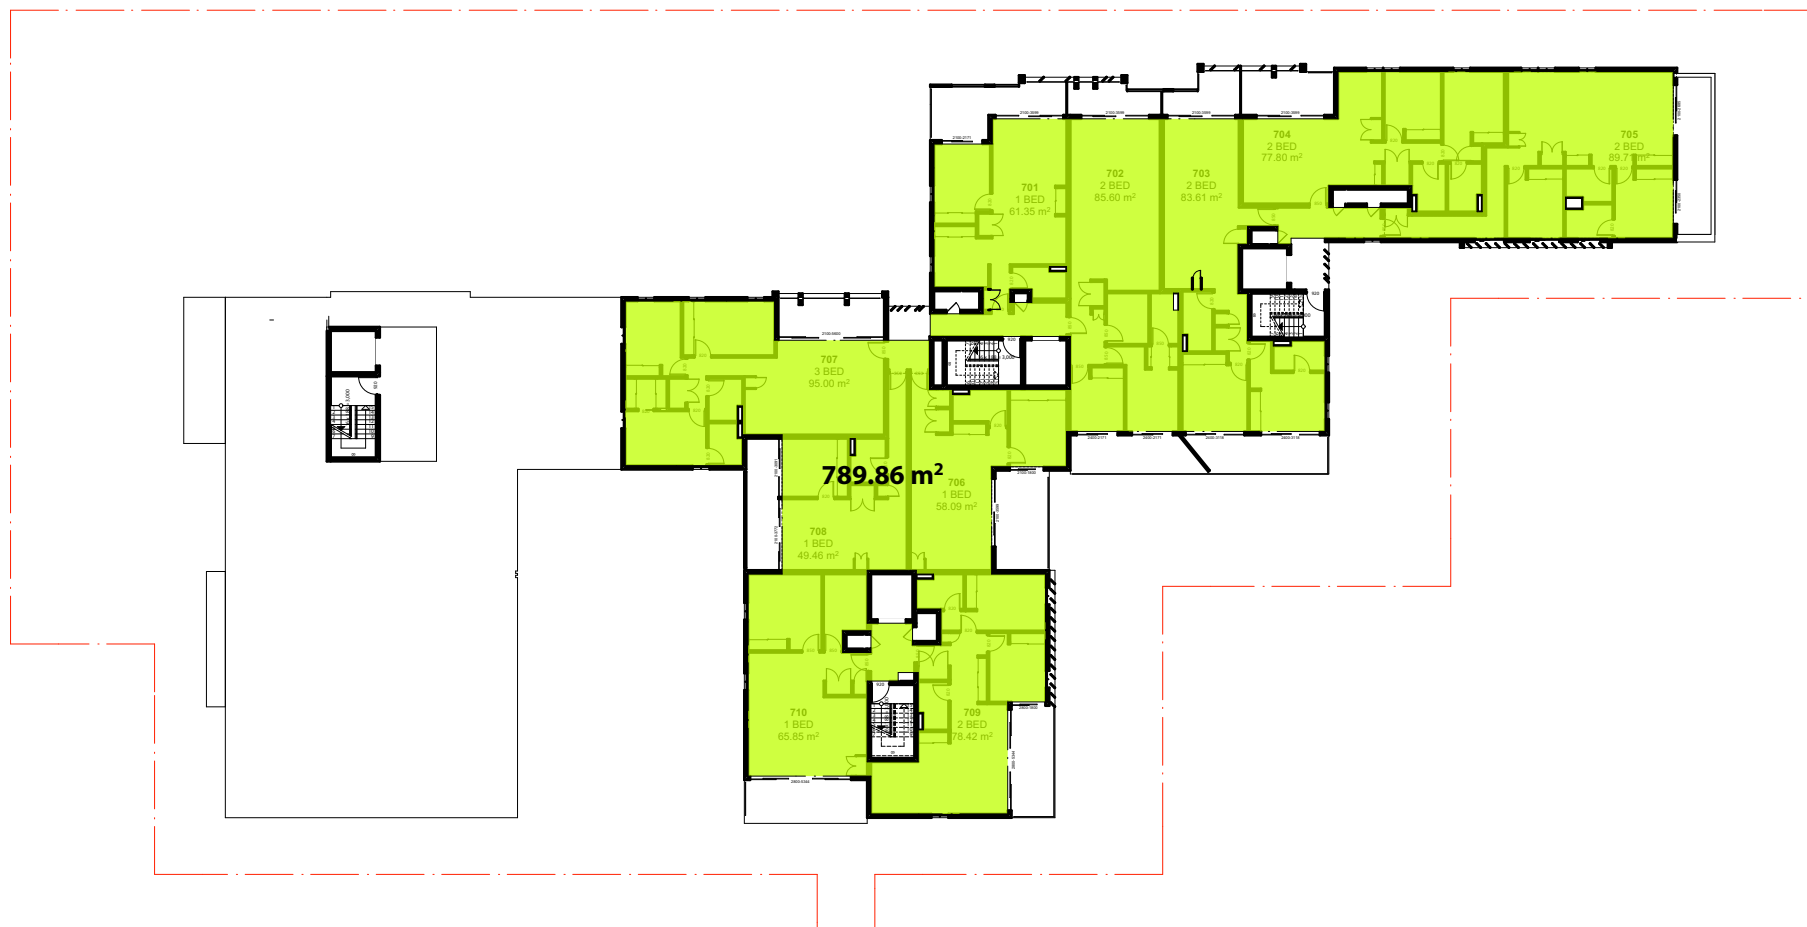

LEVEL 07 @ 1:400

GFA 789.86 SQM

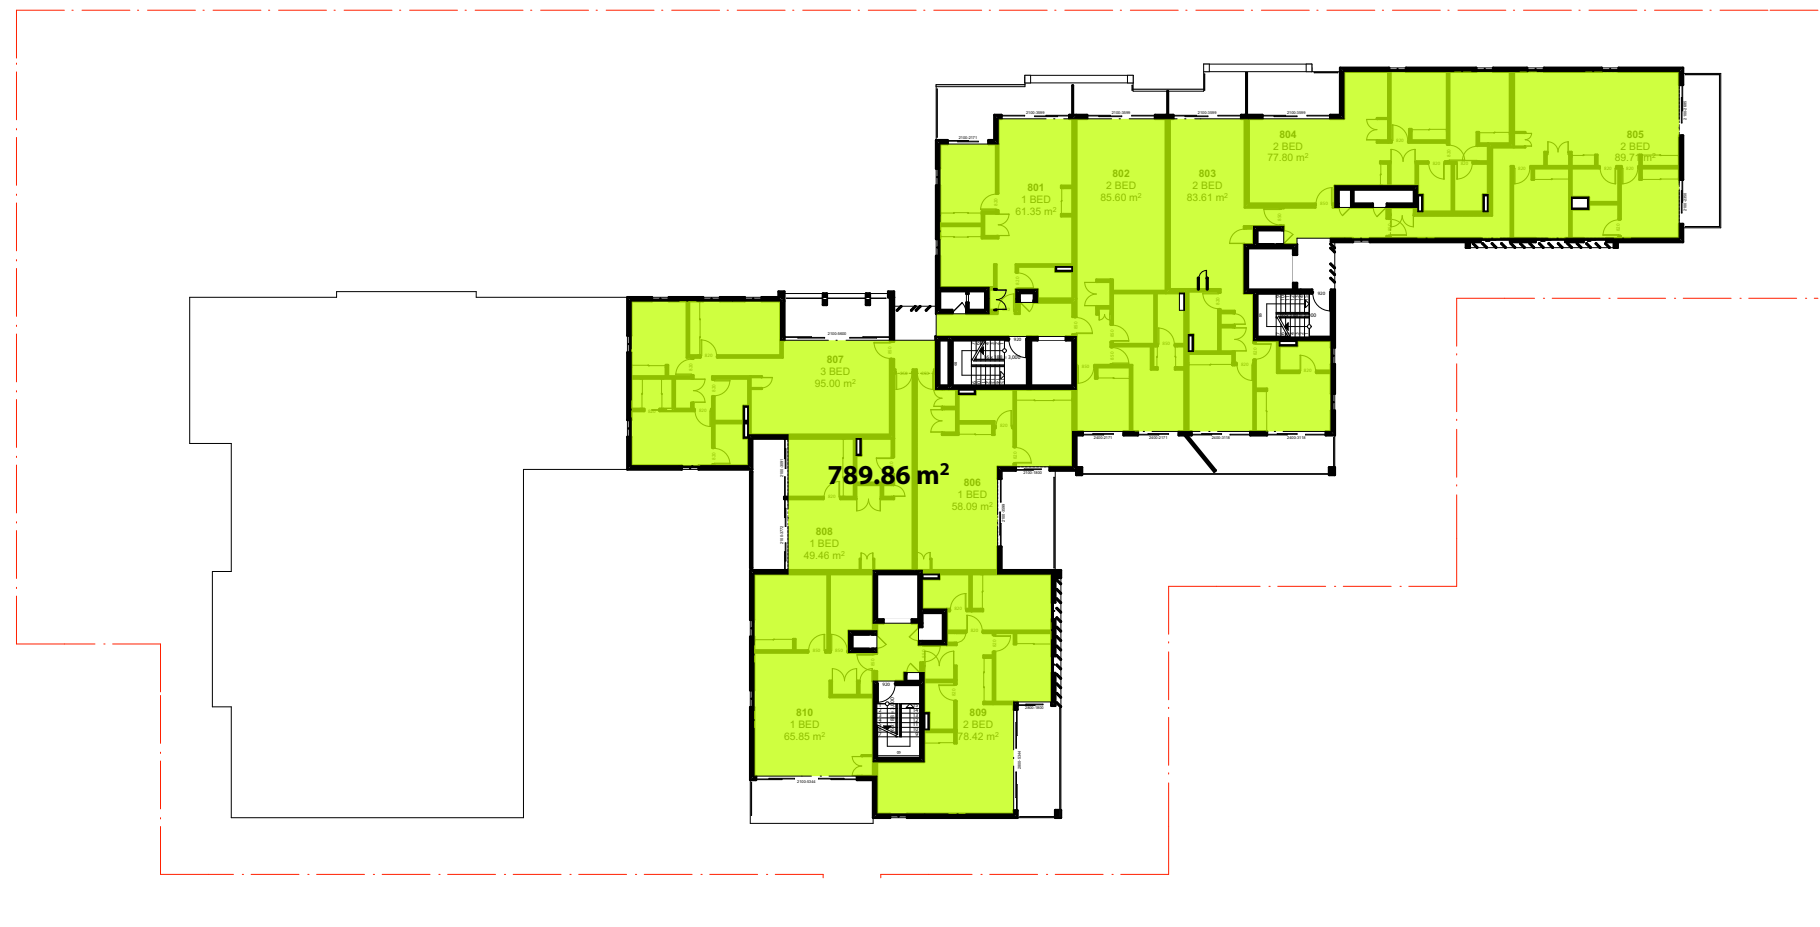

LEVEL 08 @ 1:400

GFA 789.86 SQM

GFA 11293.83 SQM
FSR 2.91:1

GFA 283.55 SQM
FSR 0.07:1









GFA 60.09 SQM
FSR 0.02:1

GFA CALCULATIONS

SITE AREA: 3,879.20 SQM

TOTAL GFA 11,637.47 SQM
TOTAL FSR 3.00:1

GFA 283.55 SQM (COUNCIL FACILITY)
GFA 60.09 SQM (COMERCIAL USE)

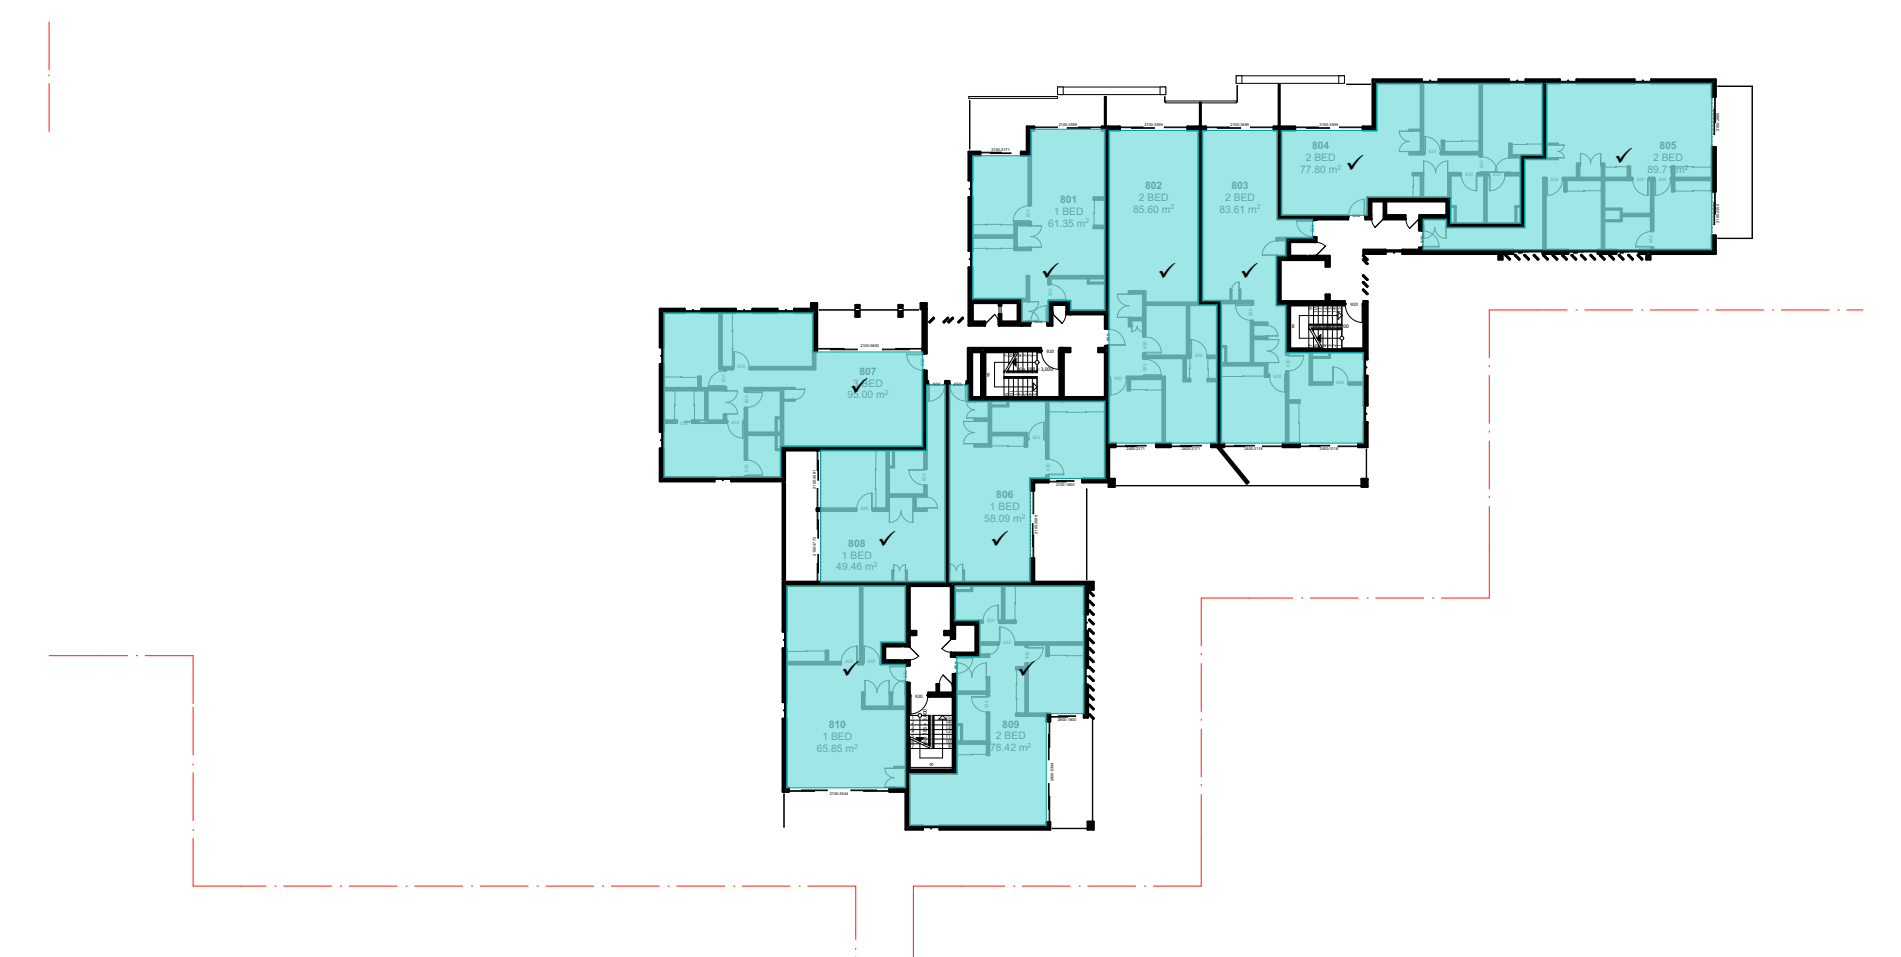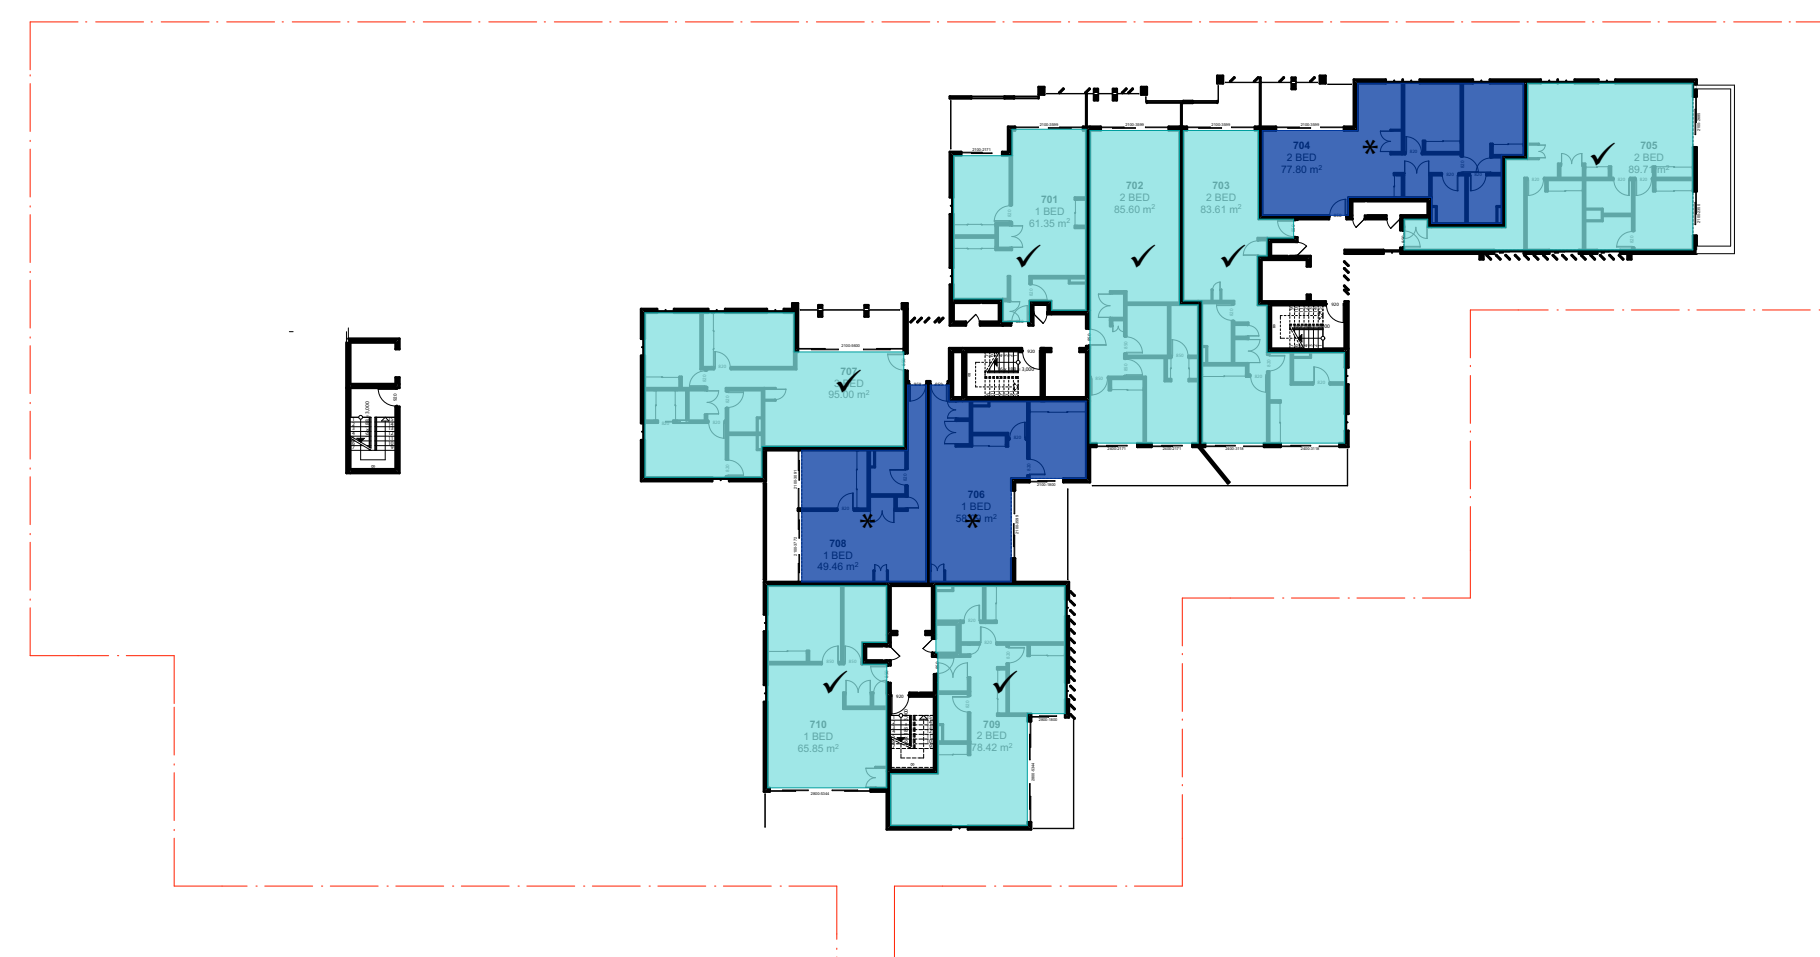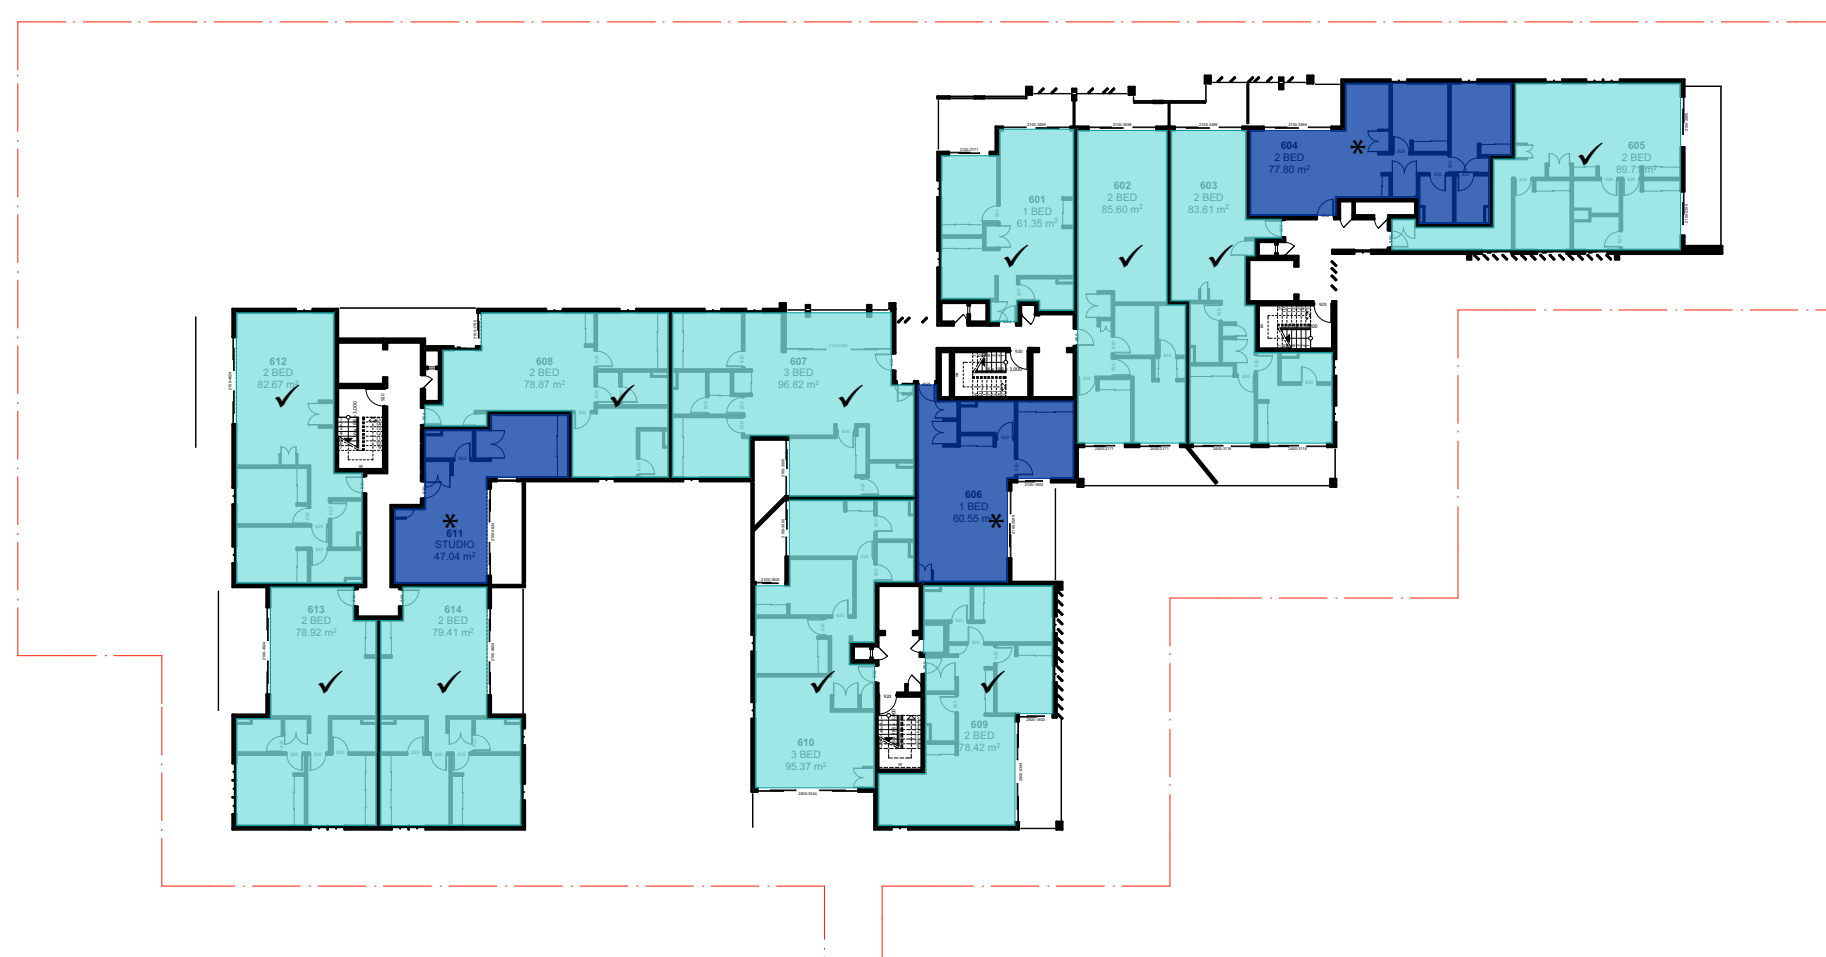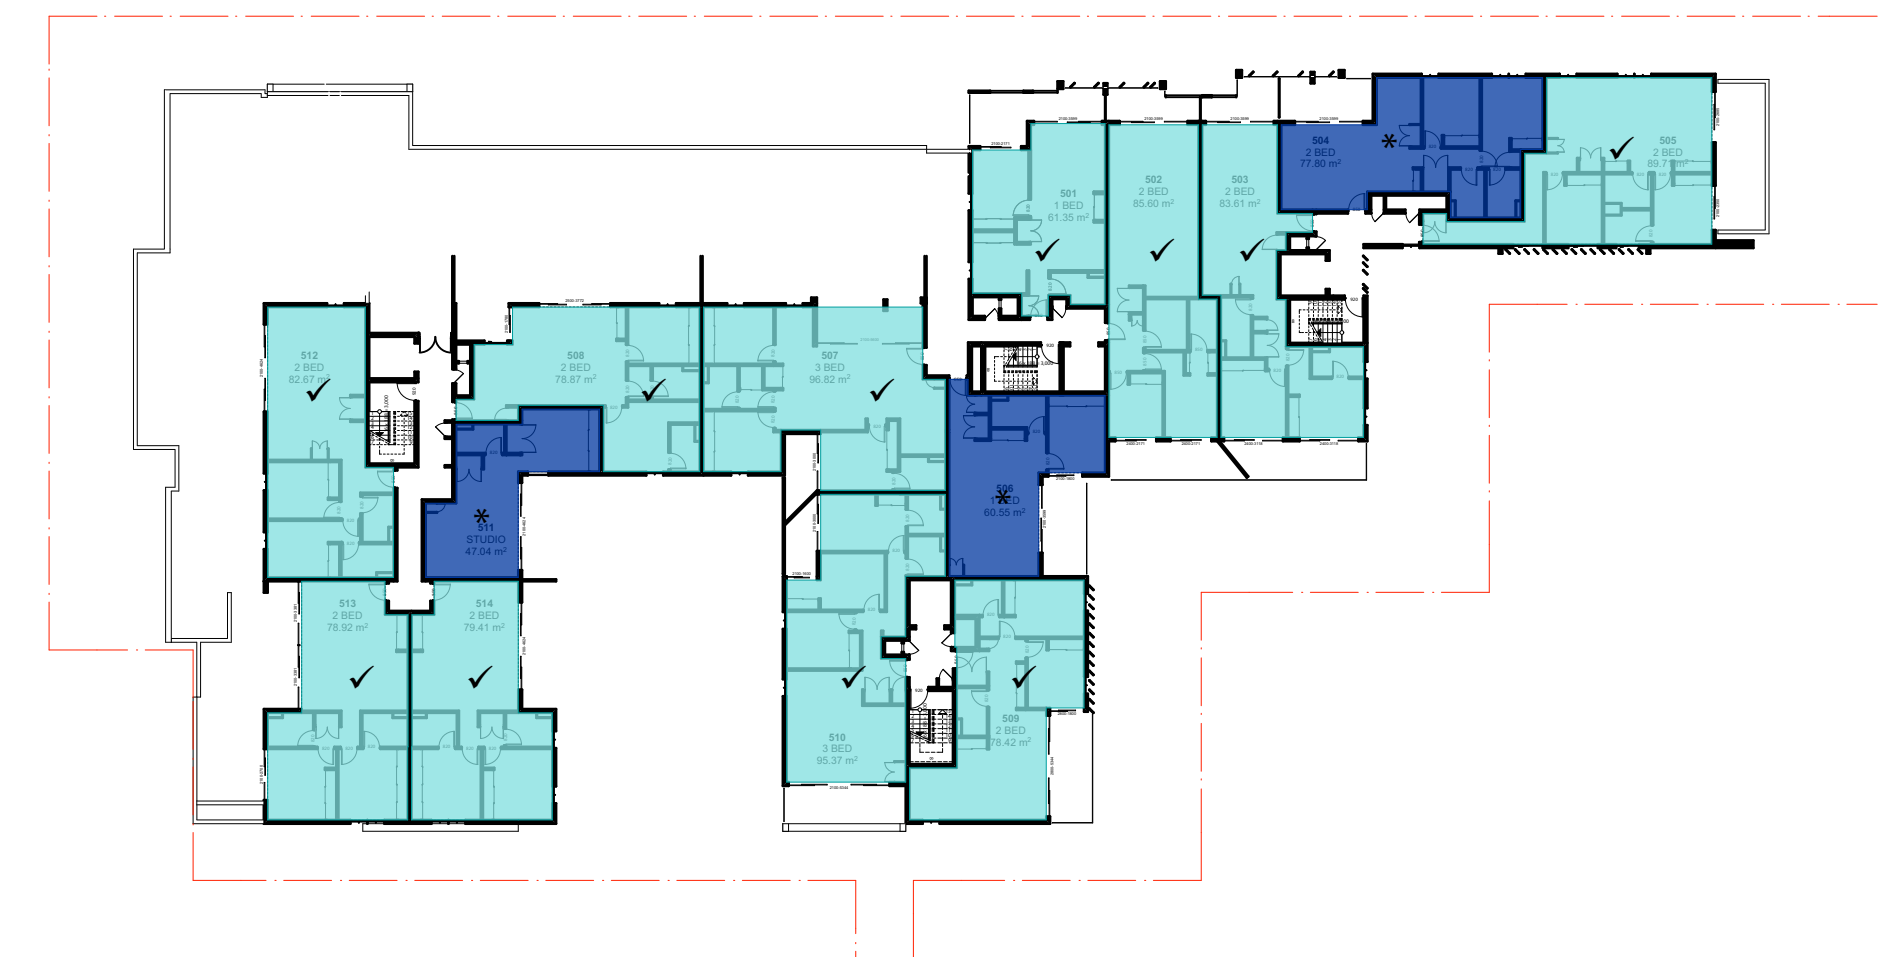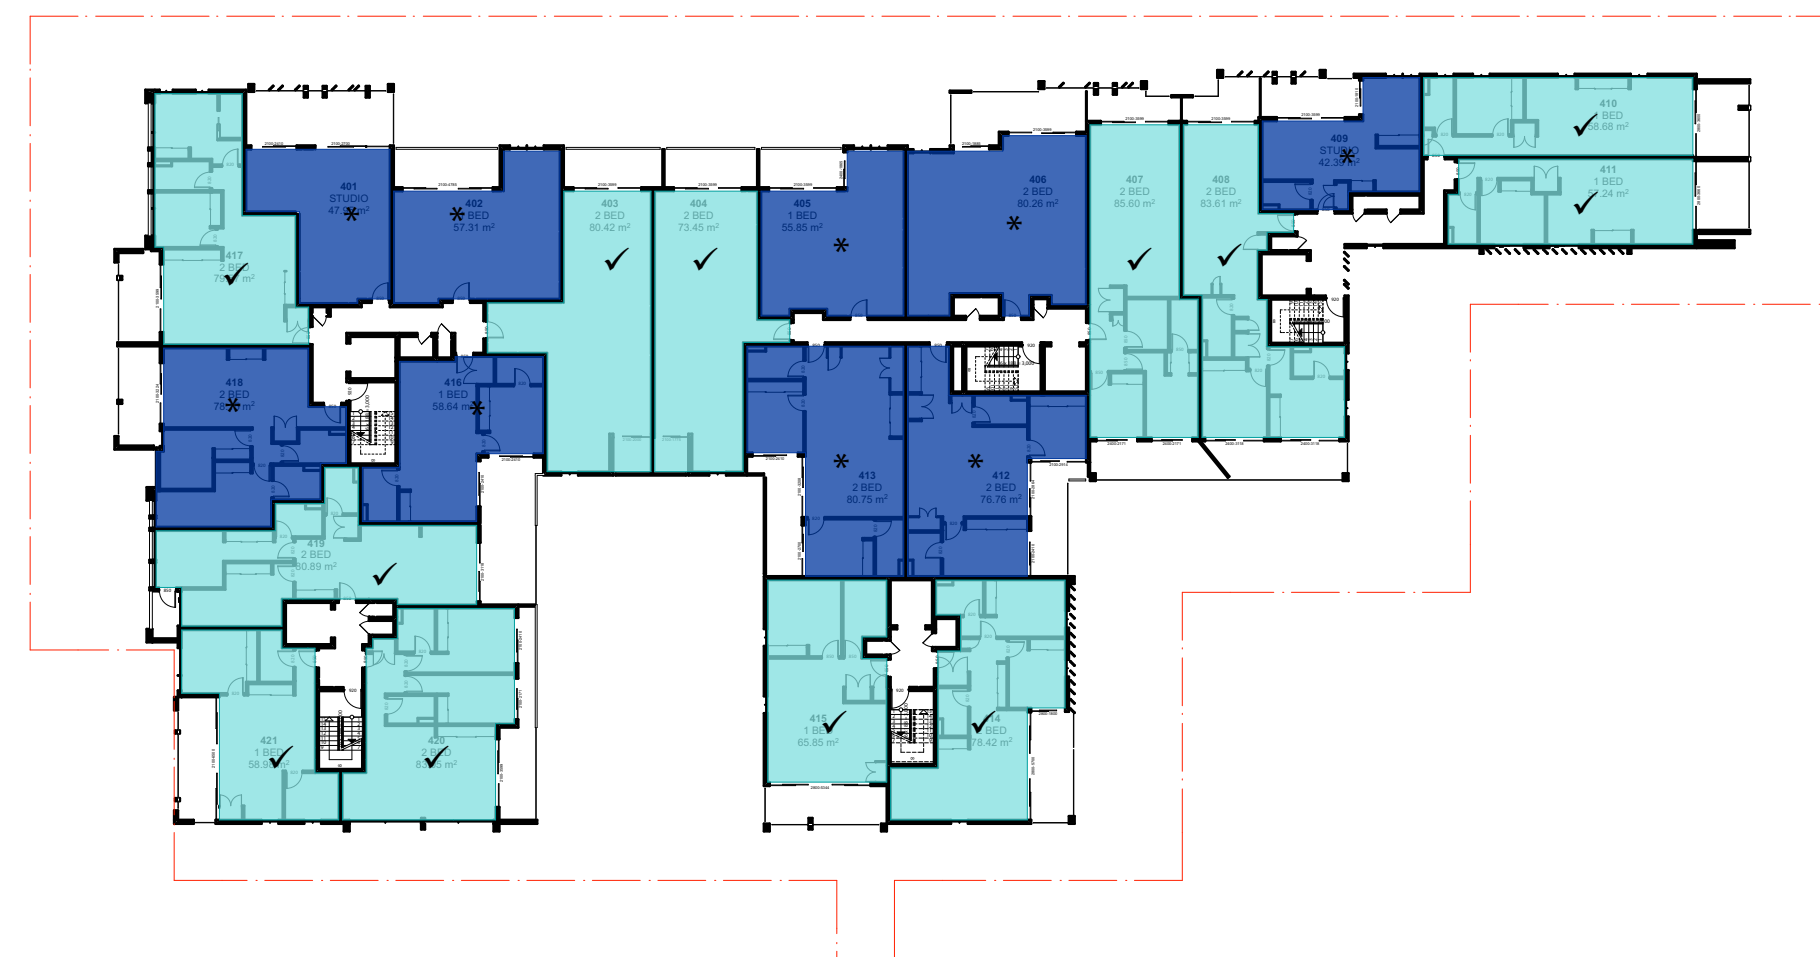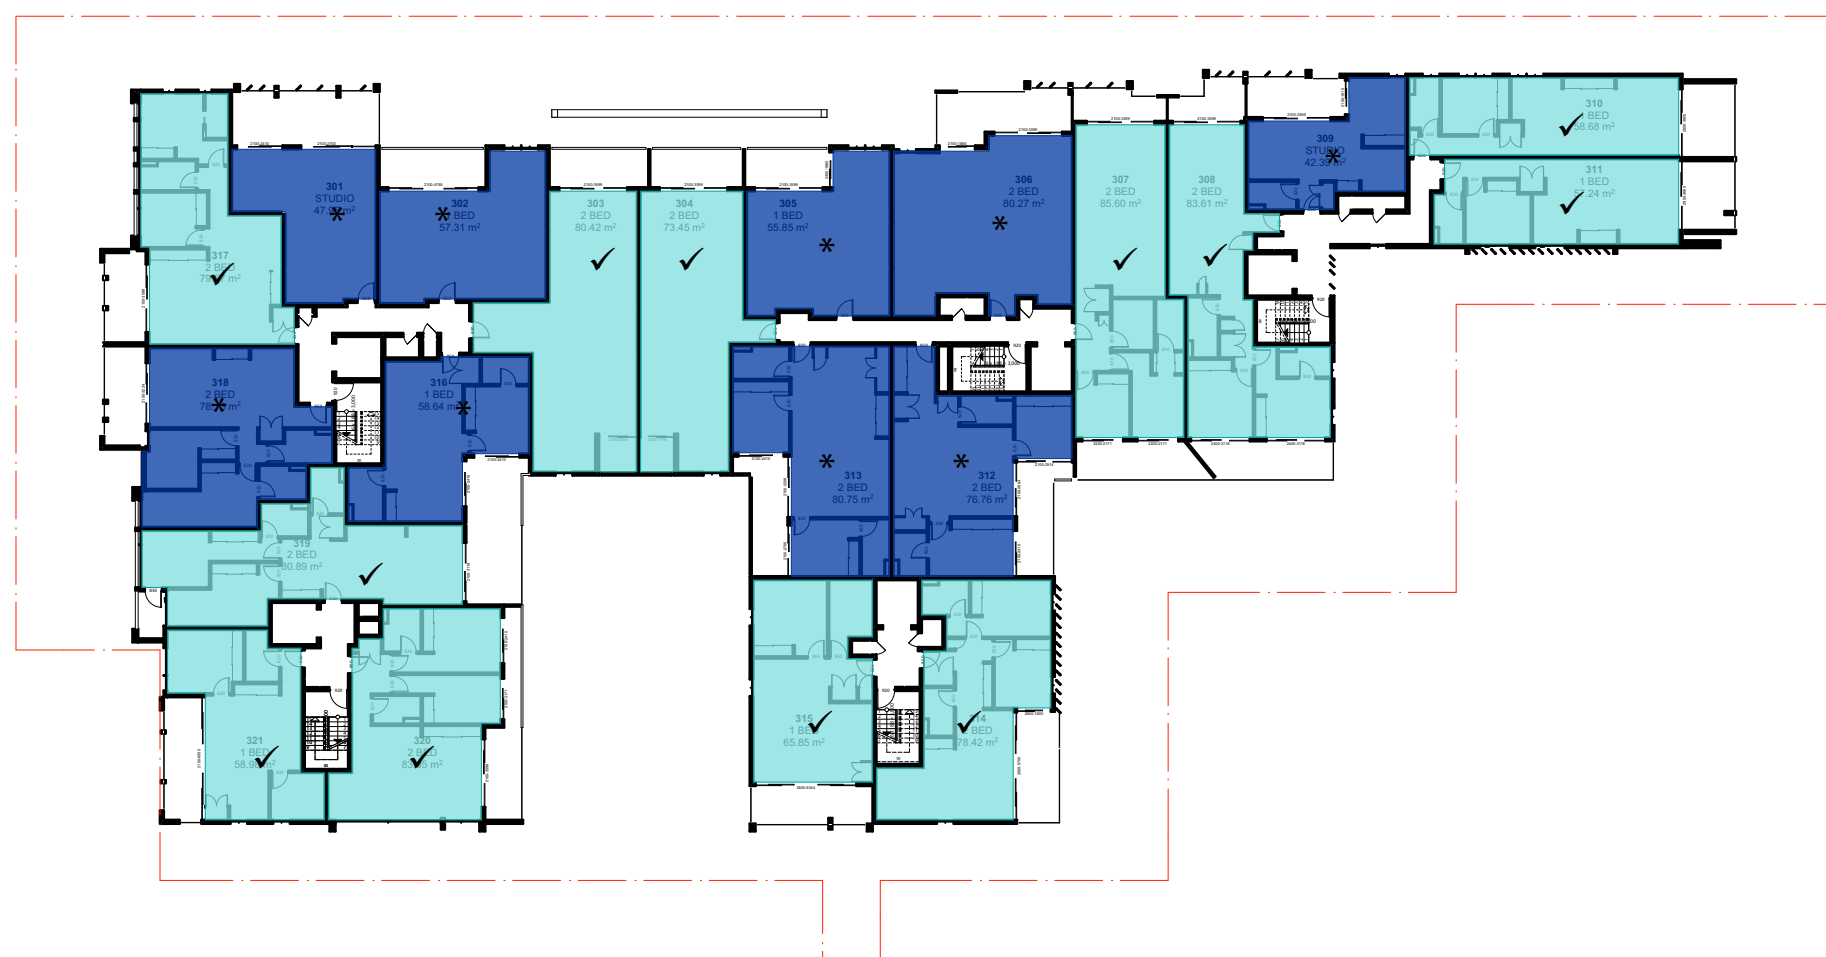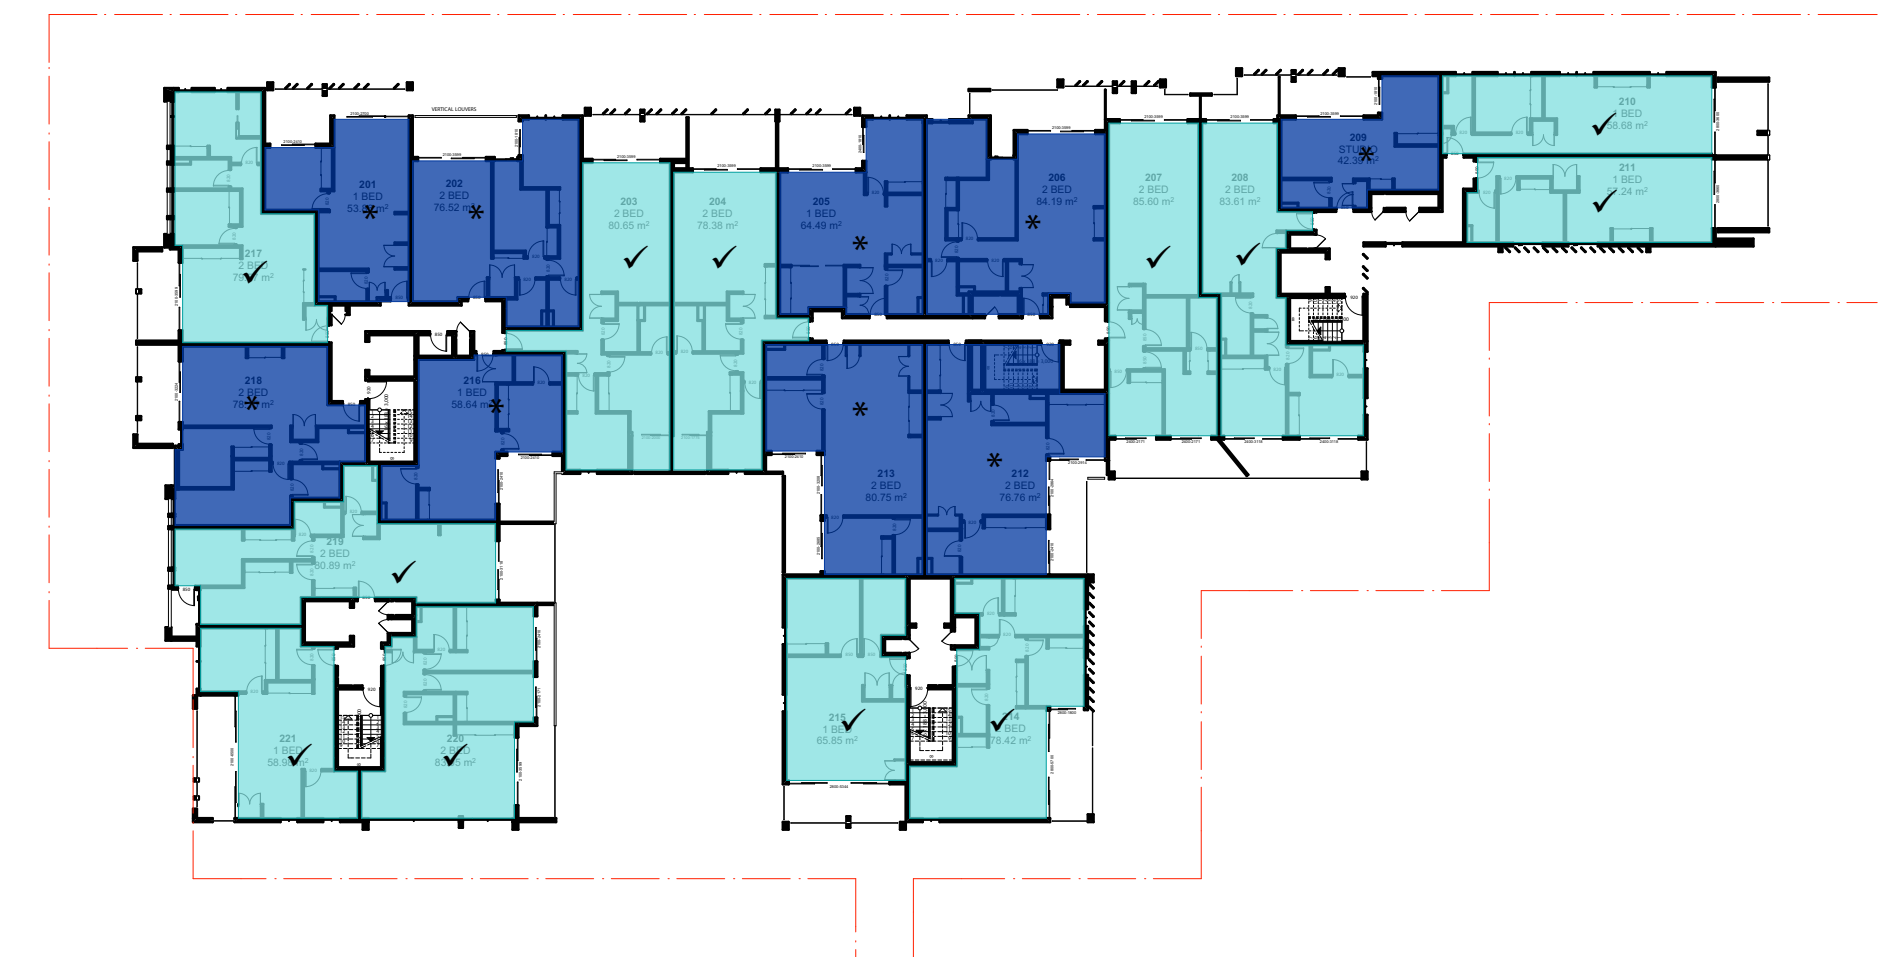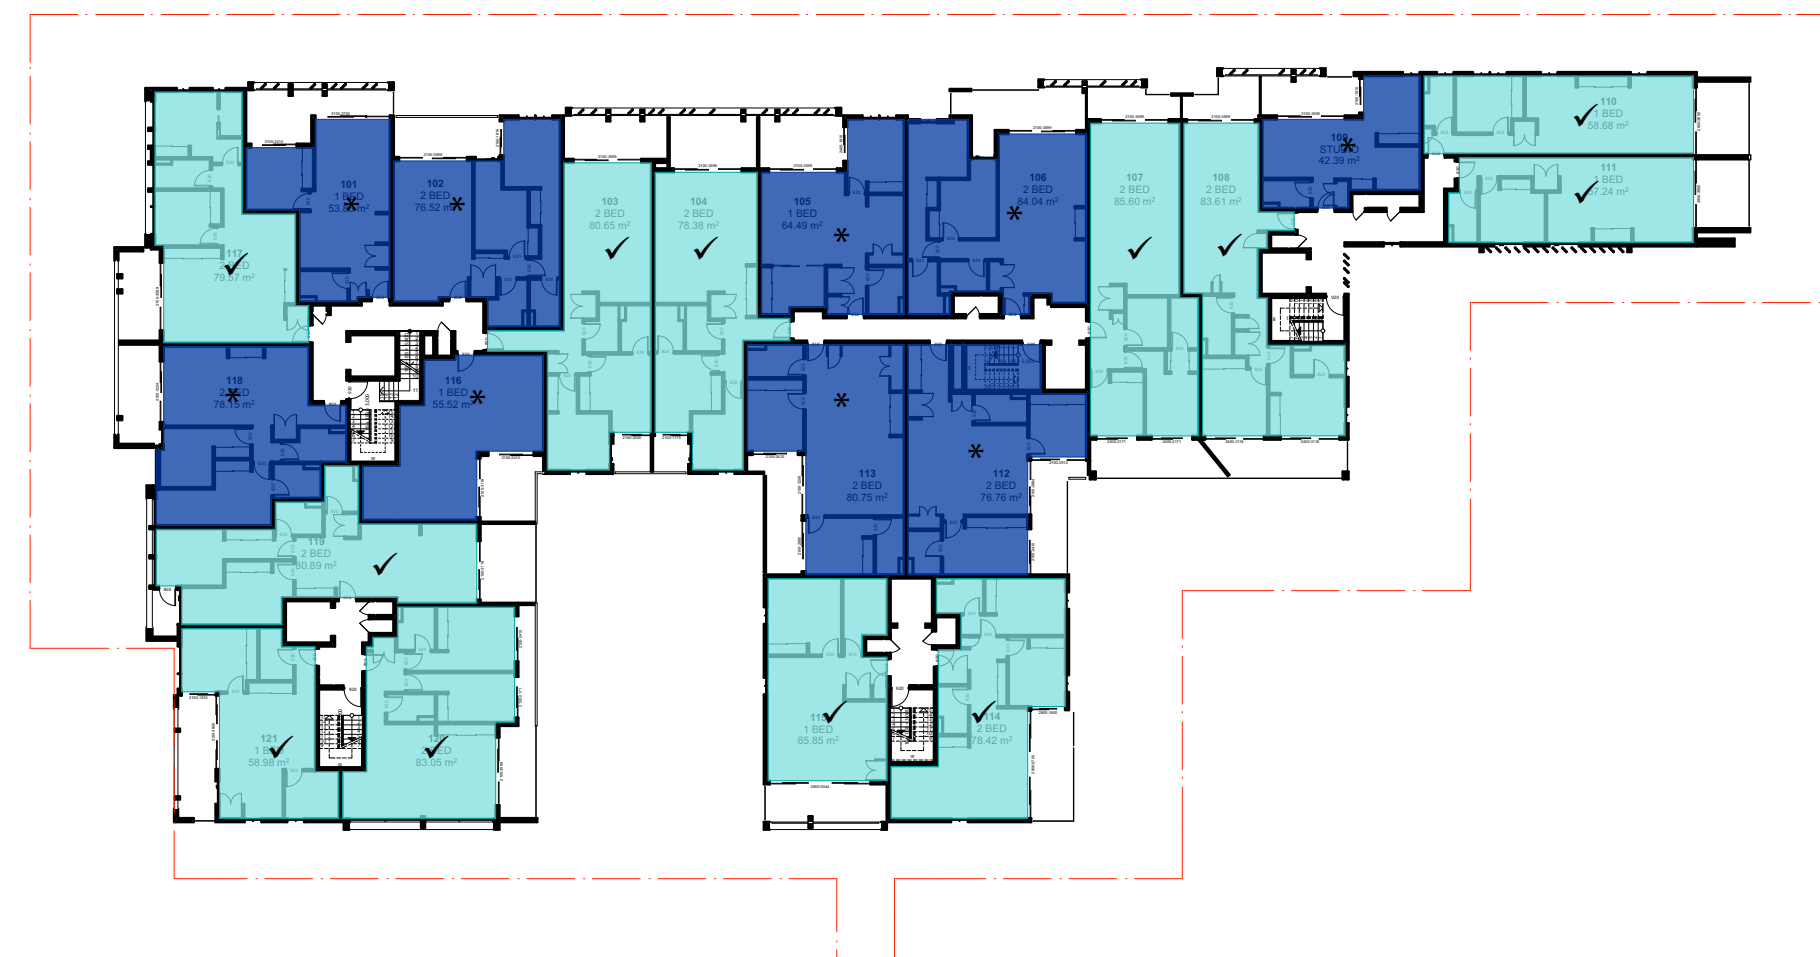


- ☒ CROSS-VENTILATED
- ☐ NOT CROSS-VENTILATED

CROSS VENTILATED: 96 (67%)
NOT CROSS VENTILATED: 47 (33%)
TOTAL NUMBER OR UNITS: 143

© COPYRIGHT

DO NOT SCALE DWGS. USE DIMENSIONS ONLY. REFER ANY DISCREPANCIES TO ARCHITECT PRIOR TO CONSTRUCTION.

THESE DRAWINGS ARE SUBJECT TO COPYRIGHT.

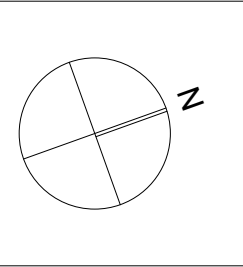

ACCESS:

QUANTITY SURVEY:

TRAFFIC:
SGC CONSULTANTS PTY LIMITED
c/suite 115, Bldg A, Level 1, 20 Levington Drive, Bella Vista, NSW 2153 |
t: +61 2 8324 8700

BASIS:
VIPAC ENGINEERS AND SCIENTISTS
2 Sirens Road, Lane Cove, NSW 2066
c: +61 2 9422 4230

ACOUSTIC:

GEOTECHNICAL:

HYDRAULIC:
SGC CONSULTANTS PTY LIMITED
c/suite 115, Bldg A, Level 1, 20 Levington Drive, Bella Vista, NSW 2153 |
t: +61 2 88834239 f: +61 2 96726977 w:
www.sgc.com.au

LANDSCAPING:

BCA:

HERITAGE:

PLANNING:
WILLANA ASSOCIATES
Randwick NSW 2037 | PO BOX NSW 170
t: +61 2 9389 6500

WASTE MANAGEMENT:



PROJECT:
29-35 BURLINGTON RD, HOMEBUSH


CLIENT:
HOMEBUSH PROJECT DEVELOPMENTS

SCALE: 1:200
DRAWN BY: MO
DATE: 4/05/2015
CHECKED 1: JU
CHECKED 2: GA
CAD FILE NUMBER:
APPROVED:

DRAWING NAME
SURVEY PLAN

DRAWING NUMBER
SECTION 96
PROJECT NUMBER
S96 1100

PROJECT NUMBER
14
ISSUE
A

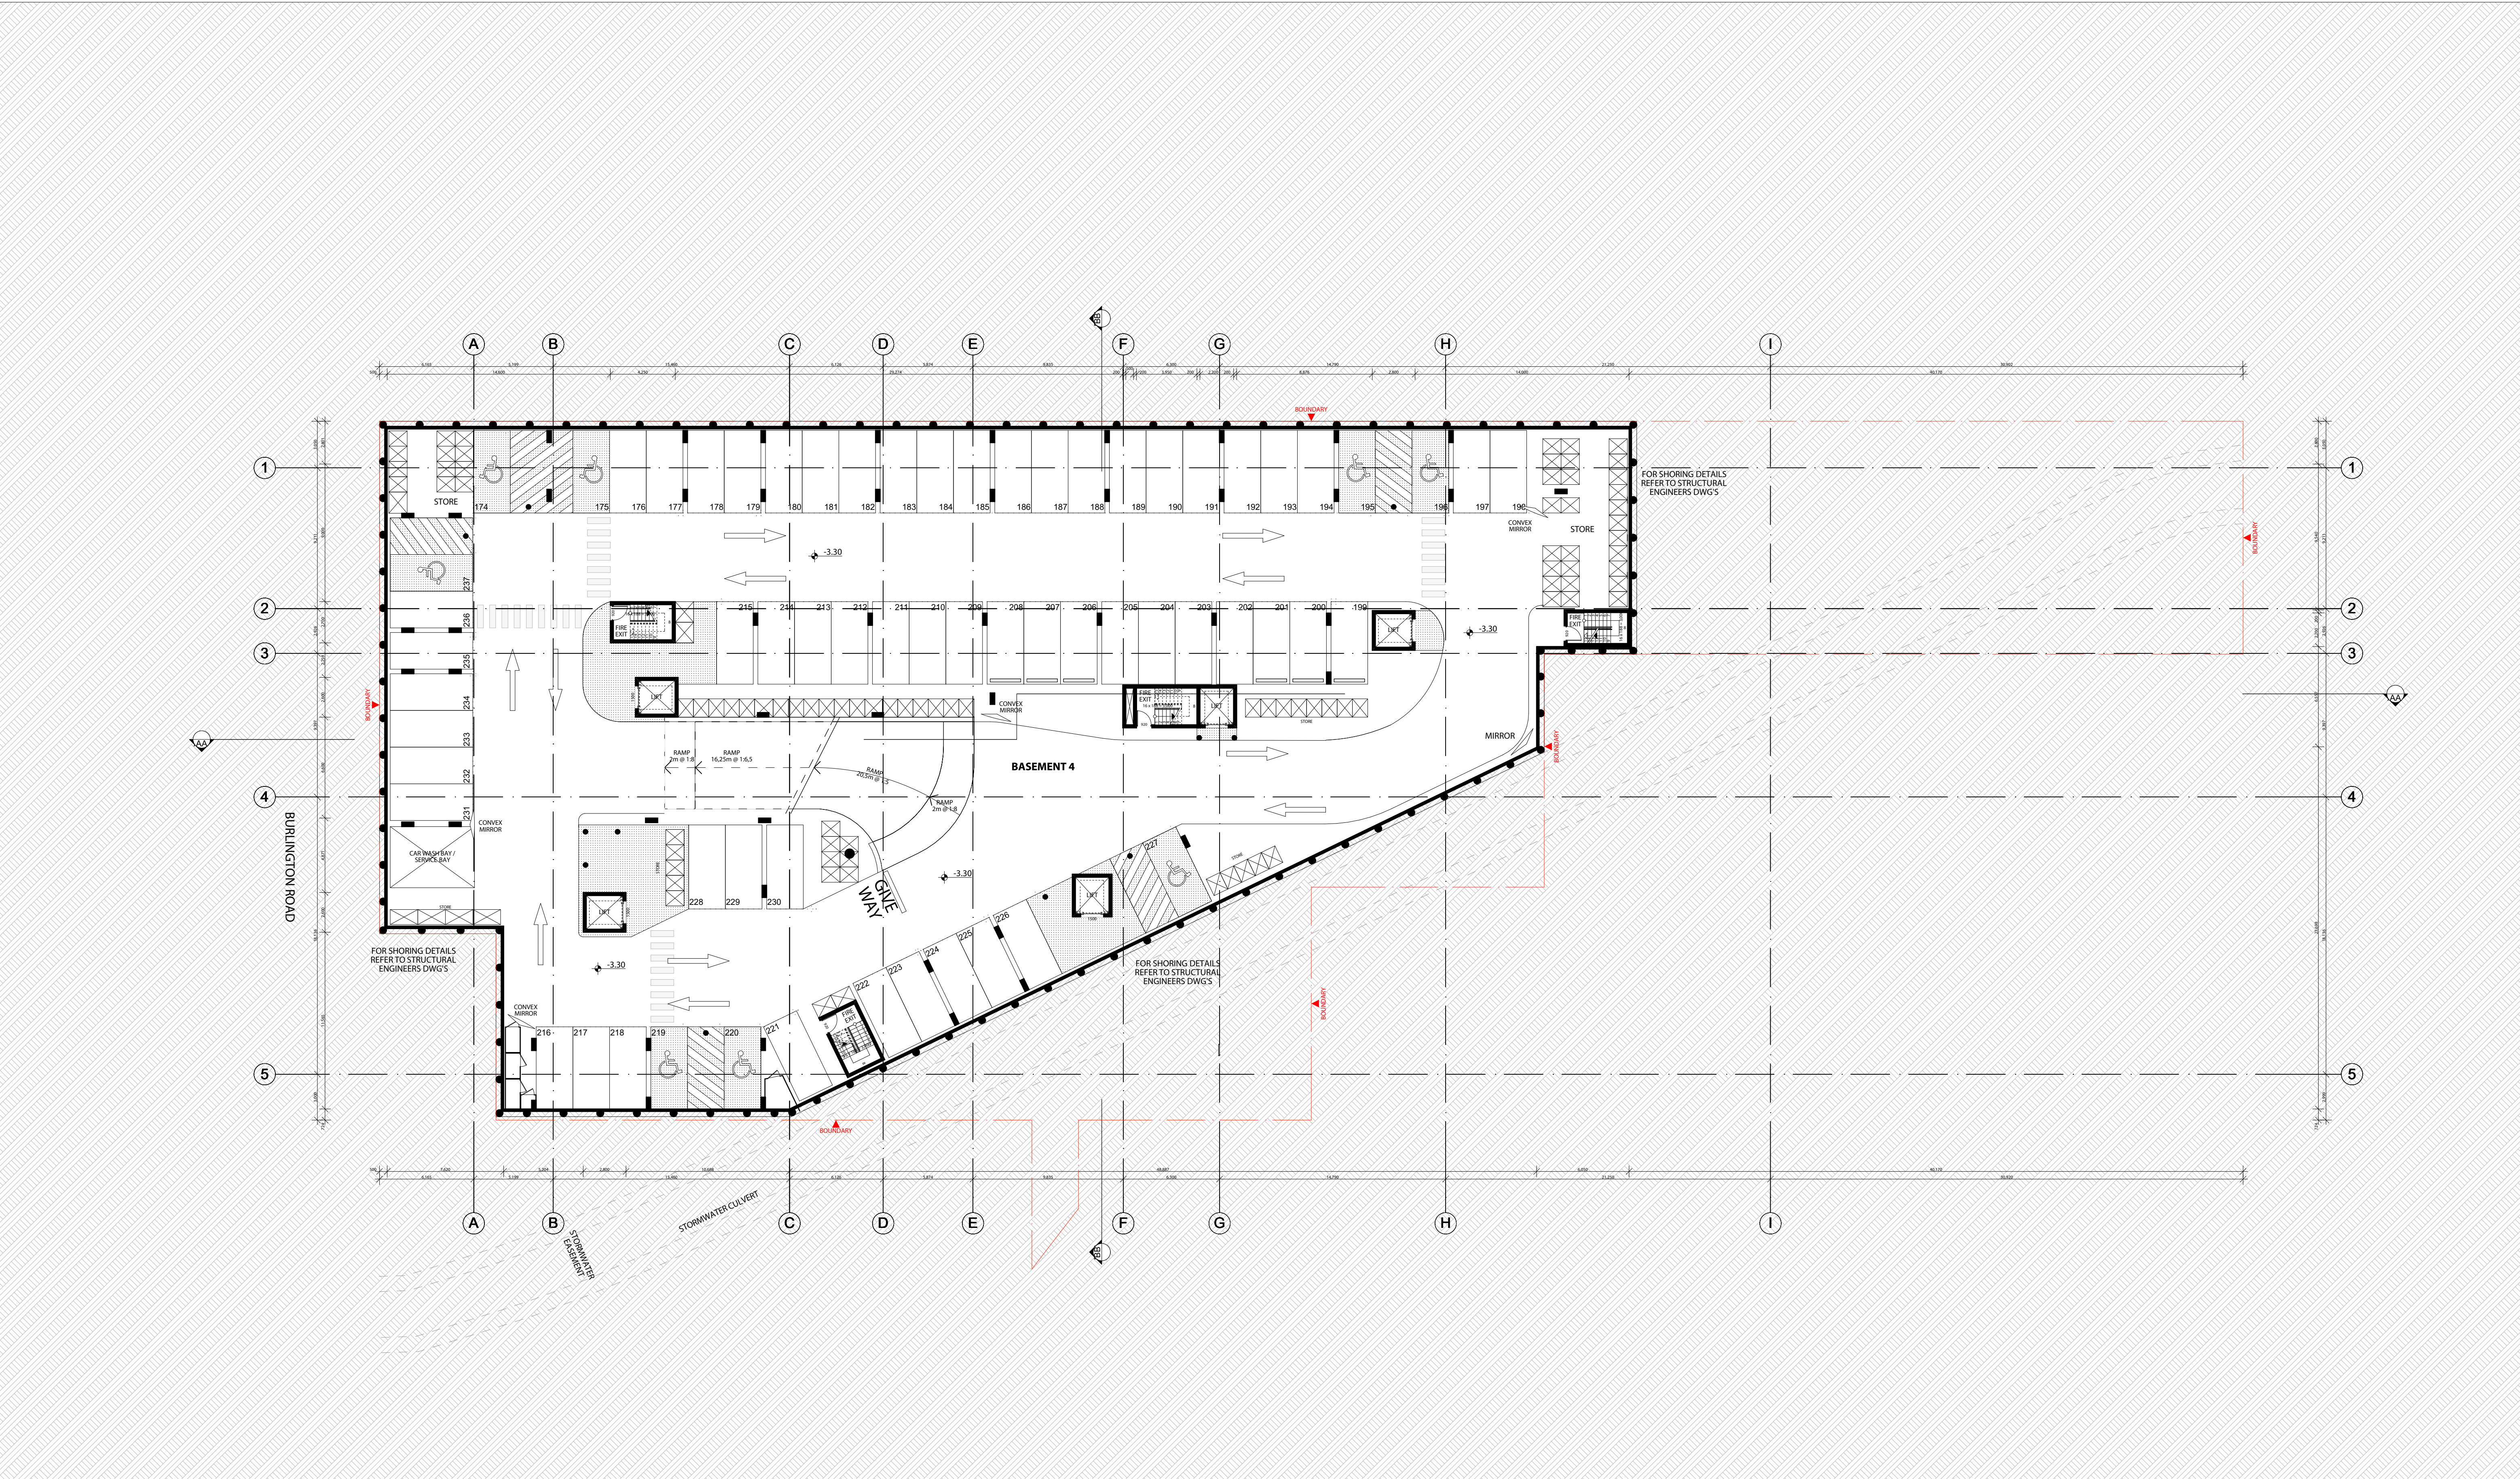

BASEMENT 04 @ 1:200

SCALE 1:200



FOR DA PURPOSES ONLY
NOT FOR CONSTRUCTION

DA


Drawing Original Size A1

Revised	By	Date	Description
A	GH	4/05/2015	Final

© COPYRIGHT

DO NOT SCALE DWGS. USE DIMENSIONS
ONLY. REFER ANY DISCREPANCIES TO
ARCHITECT PRIOR TO CONSTRUCTION.

THESE DRAWINGS ARE SUBJECT TO
COPYRIGHT.

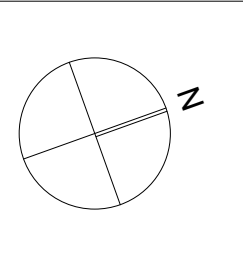

ACCESS:

QUANTITY SURVEY:

TRAFFIC:
SGC CONSULTANTS PTY LIMITED
c/suite 115, Bldg A, Level 1, 20 Lexington
Drive, Bella Vista, NSW 2153 |
t: +61 2 8324 8700
www.sgc.com.au

BASIS:
VAPAC ENGINEERS AND SCIENTISTS
2 Smeaton Road, Lismore, NSW 2496
t: +61 2 9422 4230

ACOUSTIC:

GEOTECHNICAL:

HYDRAULIC:
SGC CONSULTANTS PTY LIMITED
c/suite 115, Bldg A, Level 1, 20 Lexington
Drive, Bella Vista, NSW 2153 |
t: +61 2 8324 8700
www.sgc.com.au

LANDSCAPING:

BCA:

HERITAGE:

PLANNING:

WILLIANA ASSOCIATES
Randwick NSW 2037 | PO BOX NSW 170
t: +61 2 9399 6500

WASTE MANAGEMENT:

ARCHITECT:
**GHAZI AL ALI**
ARCHITECT
T: +61 2 8055 1544 | E: office@ghazi.com
ACN: 62 162 131 838
UNIT 204 B 19 REDMAYNE ROAD,
STRATHFIELD NSW 2135

PROJECT:
29-35 BURLINGTON RD, HOMEBUSH

CLIENT:
HOMEBUSH PROJECT DEVELOPMENTS

SCALE:
1:200

DRAWN BY:
MO

CHECKED 1:
JU

CHECKED 2:
GA

APPROVED:

CAD FILE NUMBER:

PROJECT NUMBER


ISSUE

SECTION 96

S96 1250

08.14

A

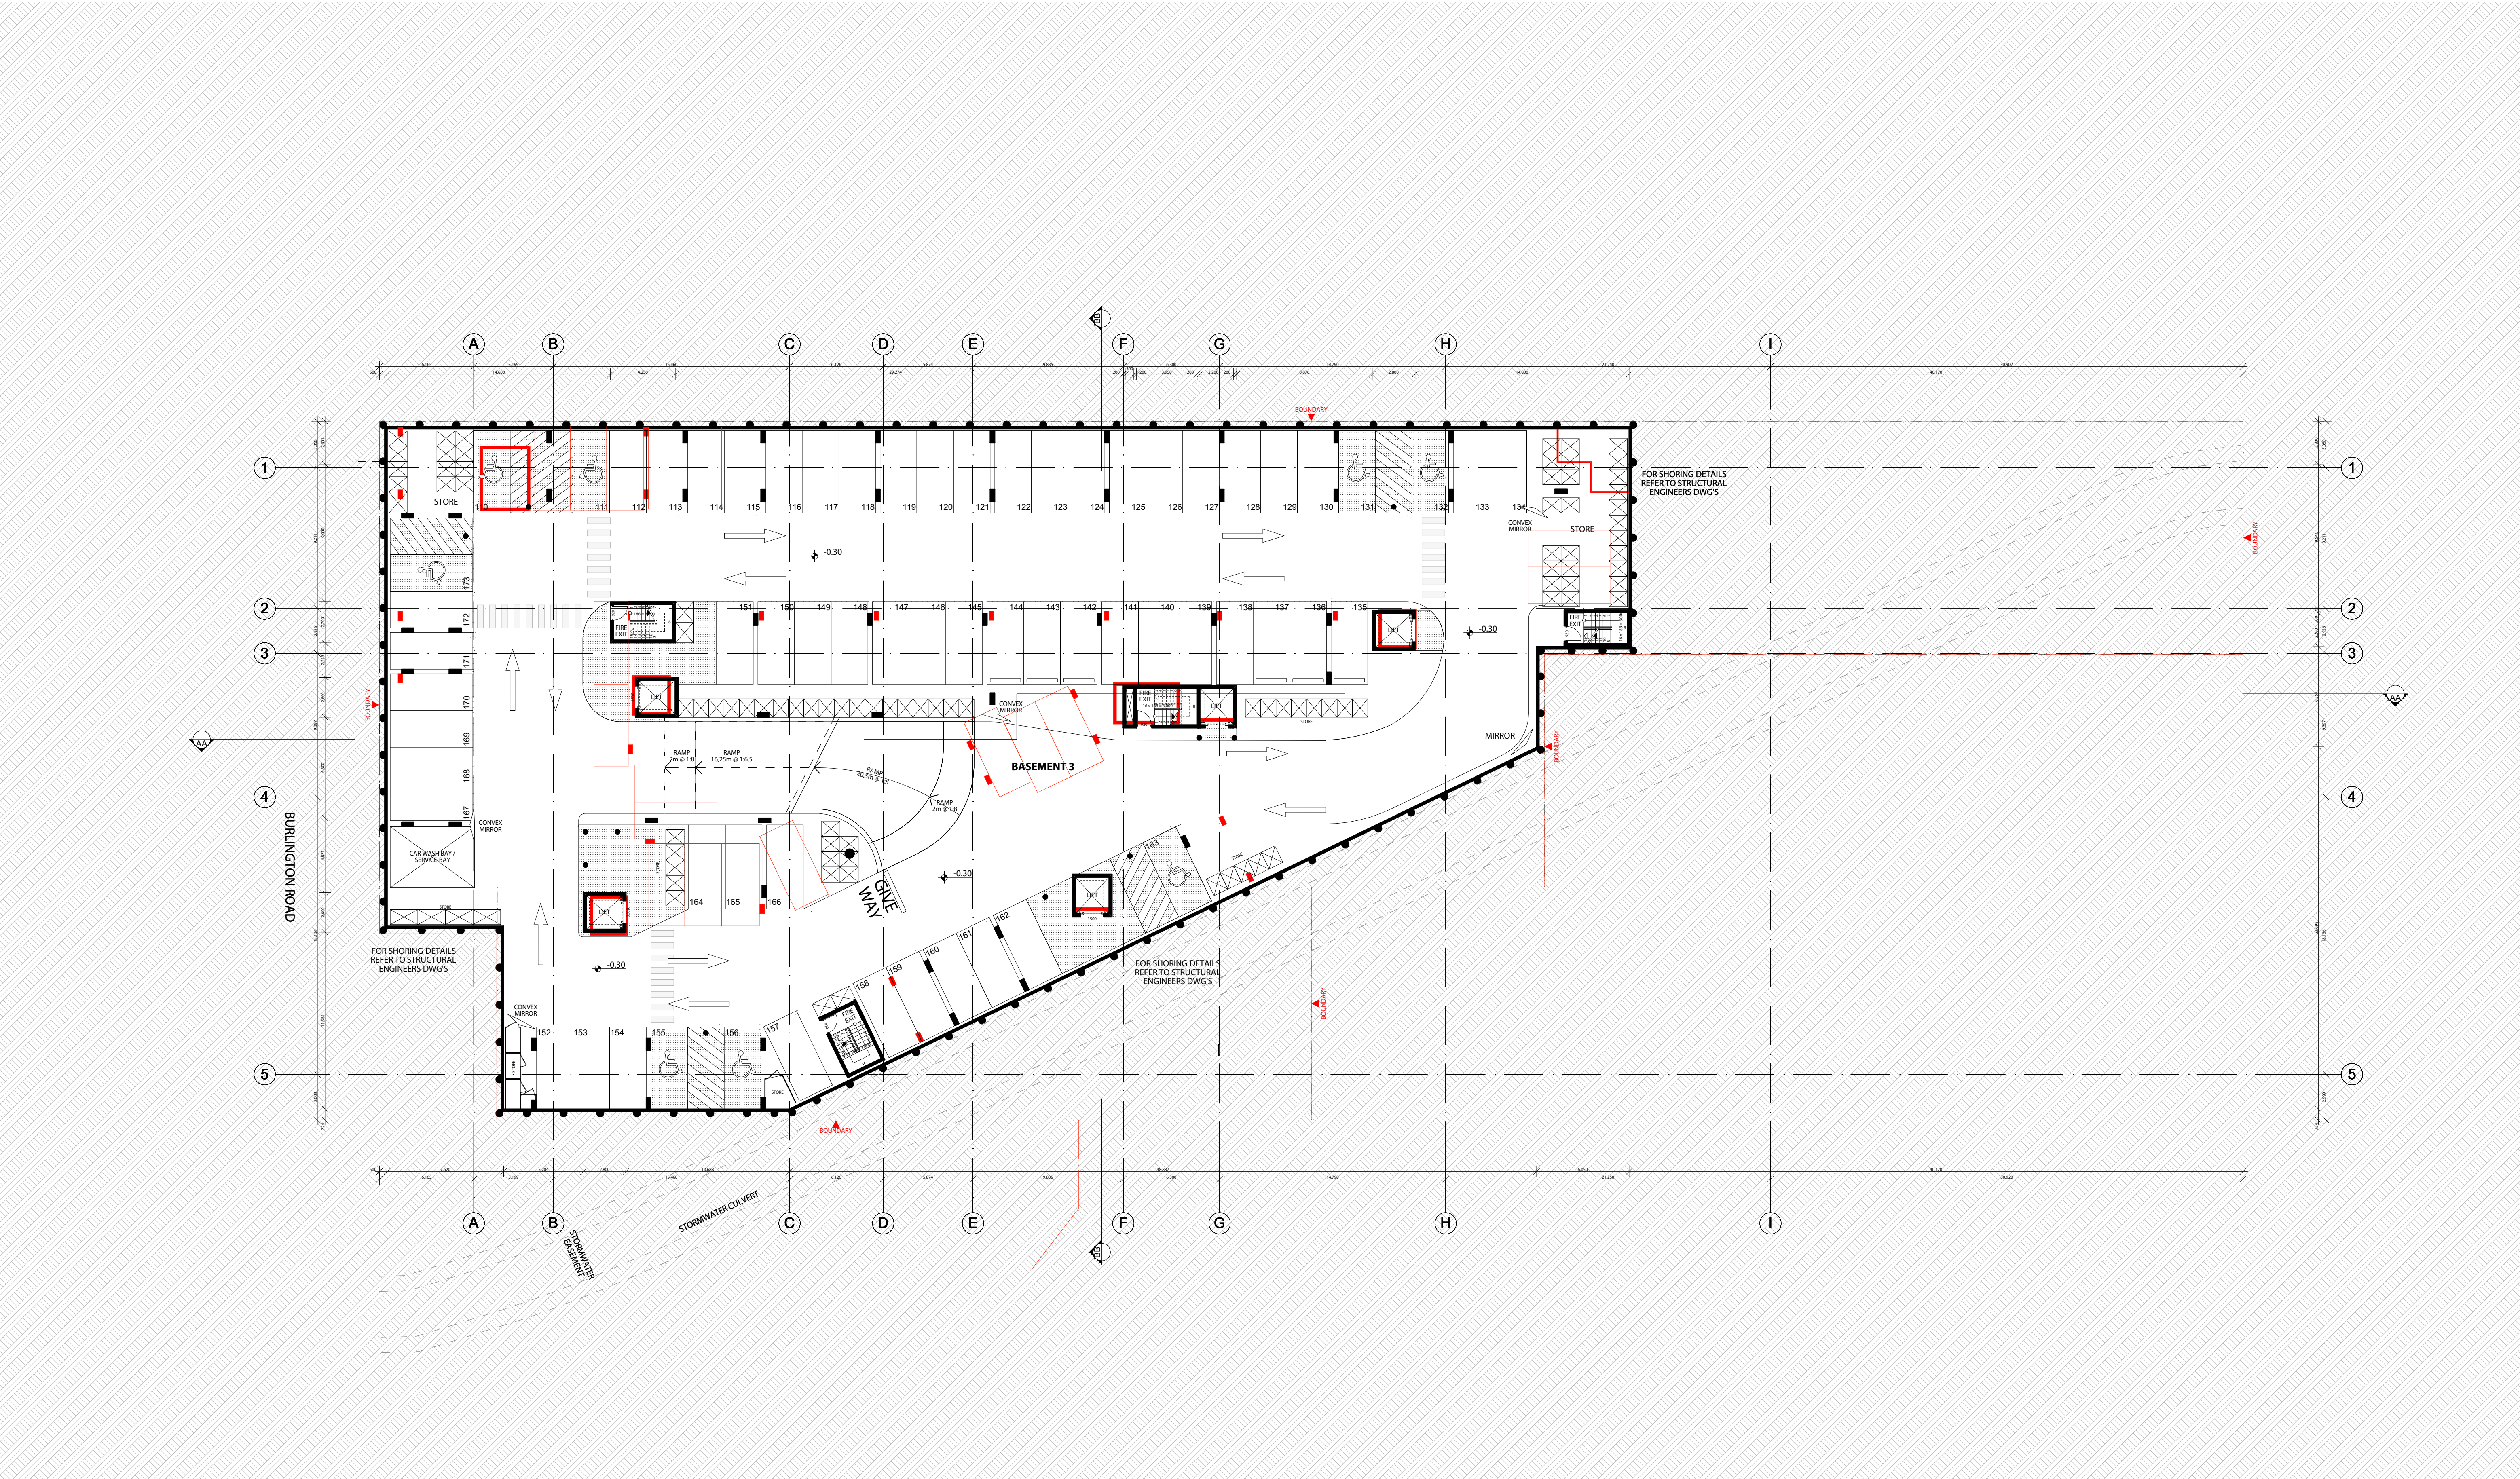

SCALE 1:200

TO BE ADJUSTED AS PER DA2011/195

BASEMENT 03 @ 1:200

FOR DA PURPOSES ONLY
NOT FOR CONSTRUCTION

DA

Project Information

Project Name	29-35 BURLINGTON RD, HOMEBUSH
Client	HOMEBUSH PROJECT DEVELOPMENTS
Scale	1:200
Date	4/05/2015
Drawn By	MO
Checked 1	JU
Checked 2	GA
Approved	

Architect

GHAZI AL ALI ARCHITECT

T: +61 2 8055 1544 | E: office@ghazi.com.au
ACN: 62 167 131 838
UNIT 20 & 19 REDMAYNE ROAD,
STRATHFIELD NSW 2135

Project Number

08.14

Issue

B

Copyright

© COPYRIGHT

DO NOT SCALE DWGS. USE DIMENSIONS ONLY. REFER ANY DISCREPANCIES TO ARCHITECT PRIOR TO CONSTRUCTION.

THESE DRAWINGS ARE SUBJECT TO COPYRIGHT.

Access

QUANTITY SURVEY:

Traffic

SGC CONSULTANTS PTY LIMITED
c/suite 115, Bldg A, Level 1, 20 Lexington Drive, Bella Vista, NSW 2153
t: +61 2 88834239 f: +61 2 96726977 w: www.sgc.com.au

Base

VIPAC ENGINEERS AND SCIENTISTS
2 Smeaton Road, Lismore NSW 2496
t: +61 2 9422 4230

Acoustic

GEOTECHNICAL

Hydraulic

LANDSCAPING

BCA

HERITAGE

Planning

WILLIANA ASSOCIATES
Randwick NSW 2037 | PO BOX NSW 170
t: +61 2 9399 6500

WASTE MANAGEMENT

Drawing Name


BASEMENT 3

Drawing Number

SECTION 96

Project Number

S96 1200

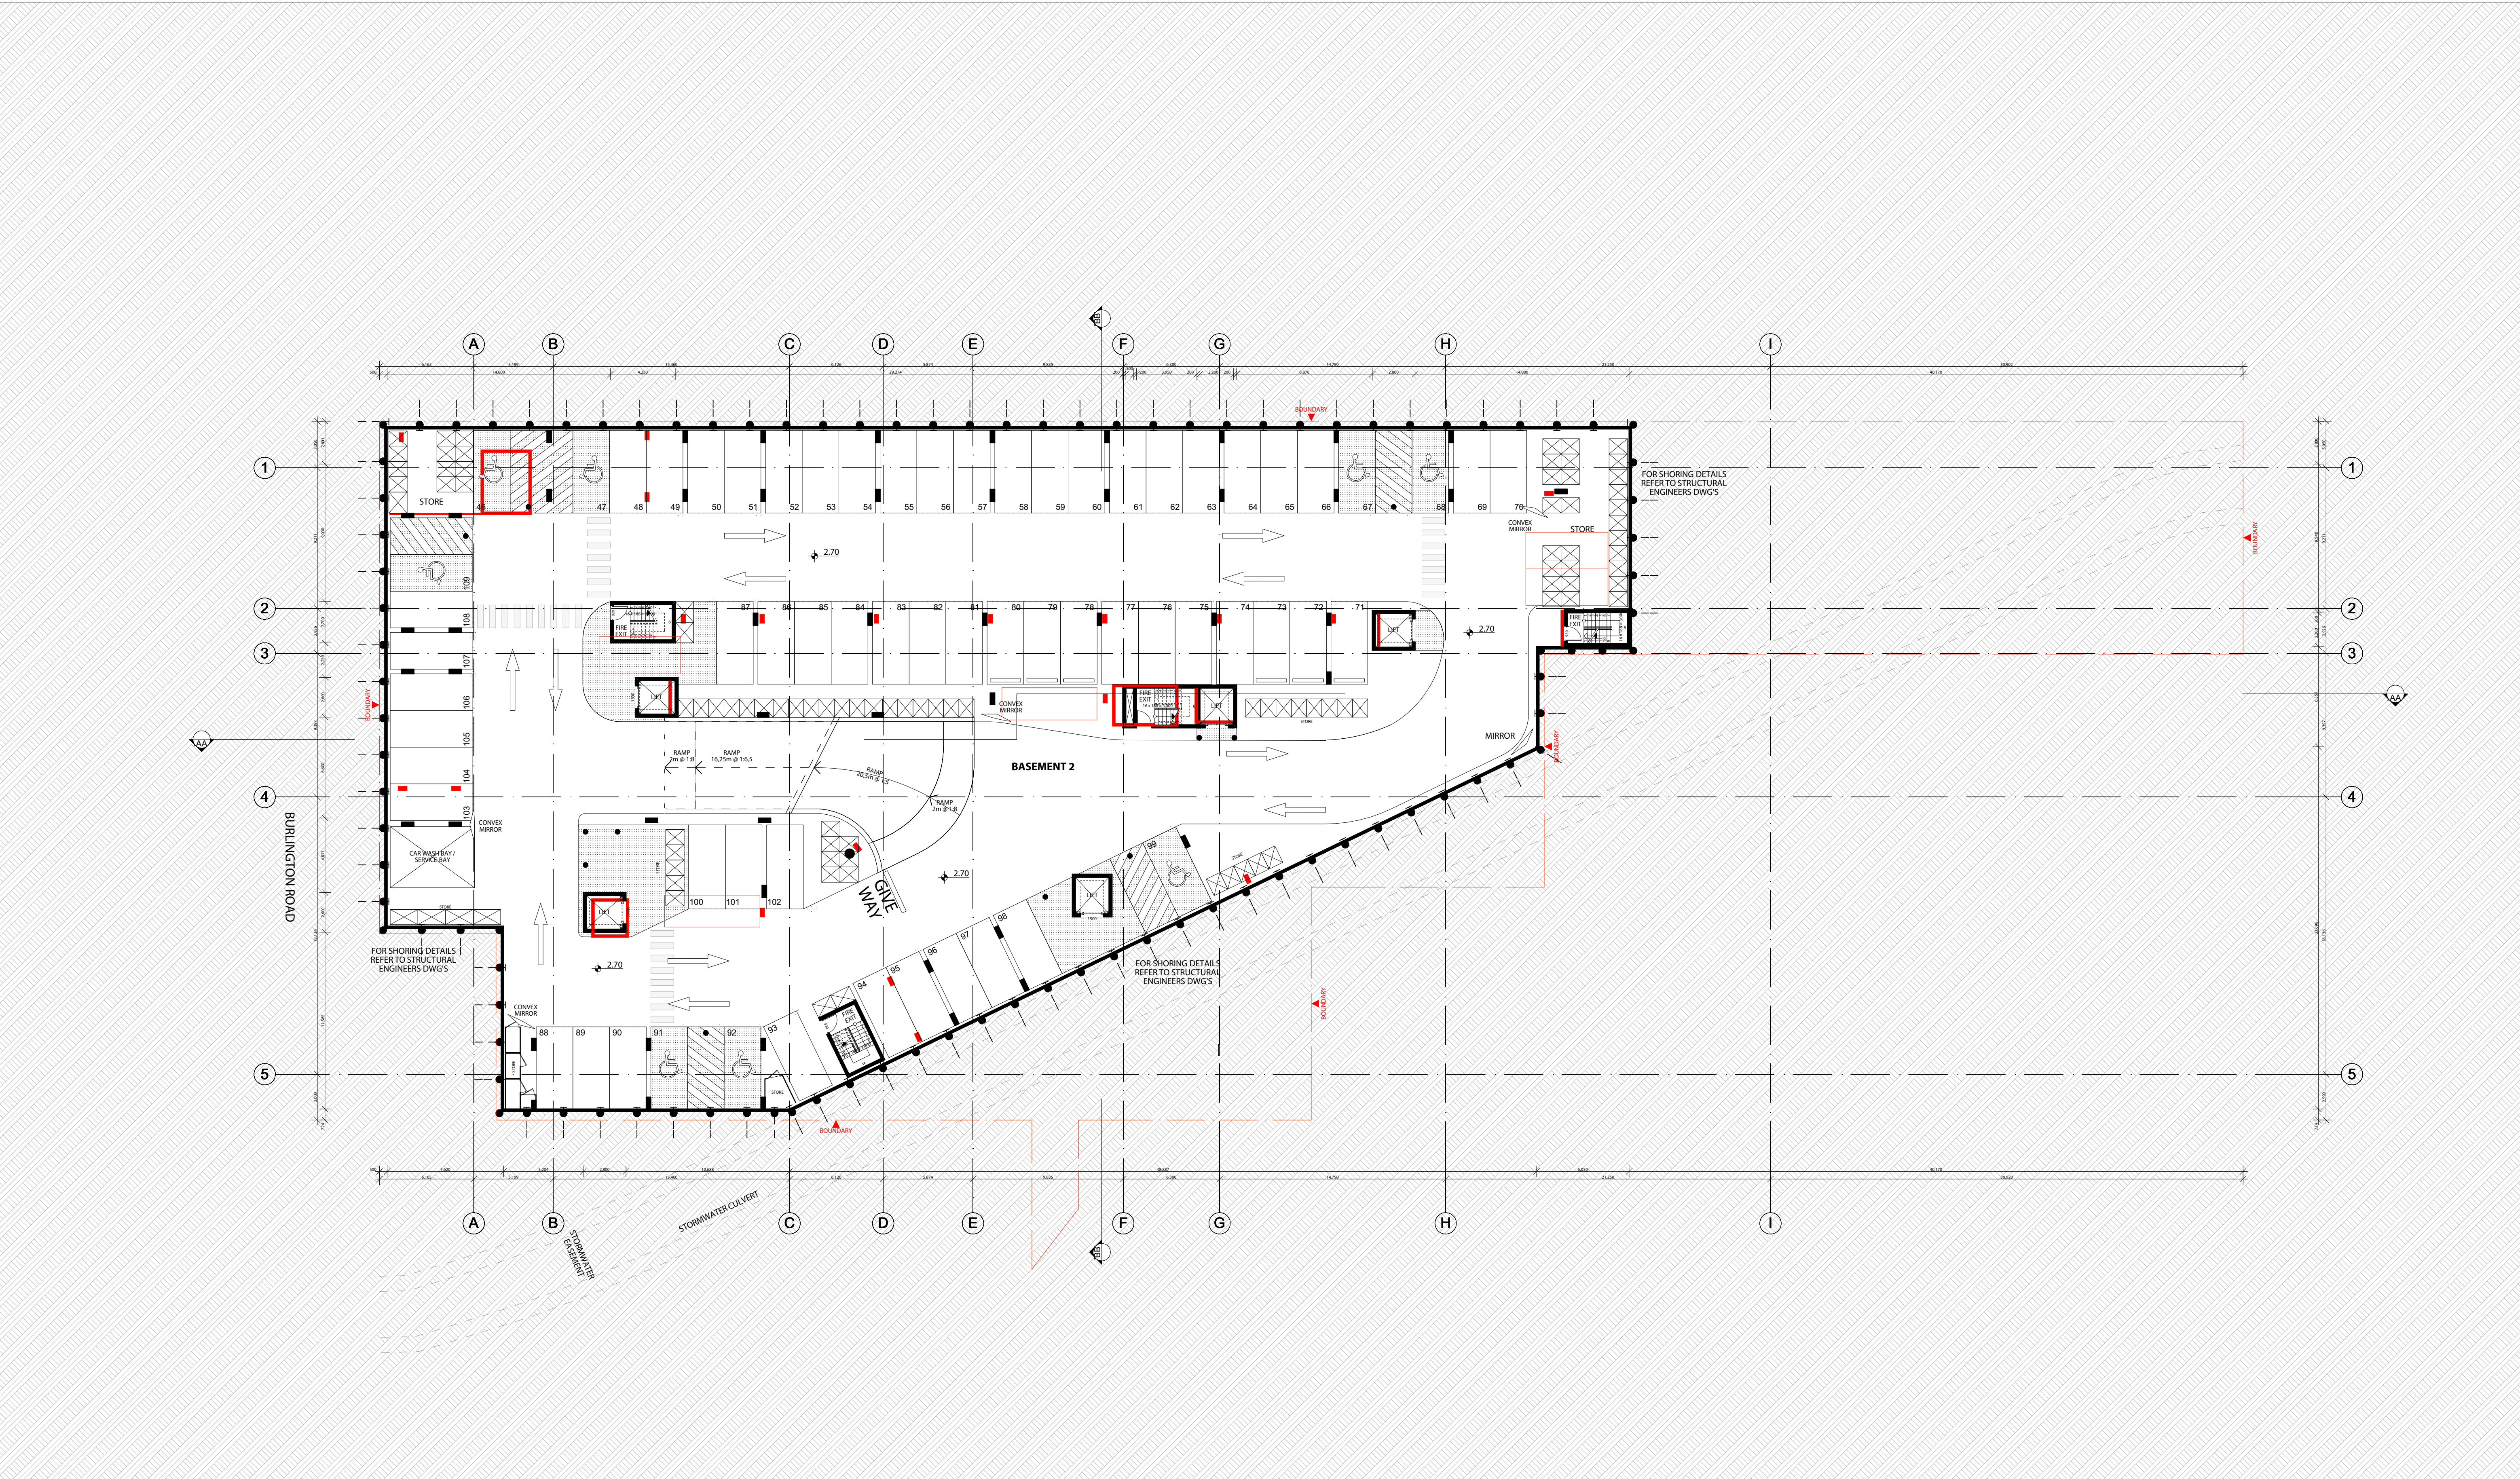

SCALE 1:200

0 1 2 5 10M

FOR DA PURPOSES ONLY
NOT FOR CONSTRUCTION

DA

© COPYRIGHT

DO NOT SCALE DWGS. USE DIMENSIONS ONLY. REFER ANY DISCREPANCIES TO ARCHITECT PRIOR TO CONSTRUCTION.

THESE DRAWINGS ARE SUBJECT TO COPYRIGHT.

ACCESS:

QUANTITY SURVEY:

TRAFFIC:

AS/UTE 3.08 40a Mackay Street Potts Point NSW 2011 | PO Box Potts Point NSW 1030
t: +61 2 8324 8700

BASE:

VIPAC ENGINEERS AND SCIENTISTS
2 Smeaton Road, Lane Cove, NSW 2066
t: +61 2 9422 4230

ACOUSTIC:

GEOTECHNICAL:

HYDRAULIC:

SGC CONSULTANTS PTY LIMITED
c: suite 115, Bldg A, Level 1, 20 Lexington Drive, Bella Vista, NSW 2153 |
t: +61 2 88834239 f: +61 2 96726977 w: www.sgc.com.au

LANDSCAPING:

BCA:

HERITAGE:

PLANNING:

WILLANA ASSOCIATES
Randwick NSW 2037 | PO BOX NSW 170
t: +61 2 9399 6500

WASTE MANAGEMENT:

ARCHITECT:

GHAZI AL ALI ARCHITECT PTY LTD
T: +61 2 8055 1544 | E: office@ghazi.com
ACN: 67 167 131 838
UNIT 20 B 19 REDMAYNE ROAD, STRATHFIELD NSW 2135

PROJECT:

29-35 BURLINGTON RD, HOMEBUSH

CLIENT:

HOMEBUSH PROJECT DEVELOPMENTS

SCALE:

1:200

DRAWN BY:

MO

CHECKED 1:

JU

CHECKED 2:

GA

APPROVED:

DRAWING NAME

BASEMENT 2

DRAWING NUMBER

SECTION 96

PROJECT NUMBER


08.14

ISSUE

B

TO BE ADJUSTED
AS PER DA2011/195

BASEMENT 02 @ 1:200

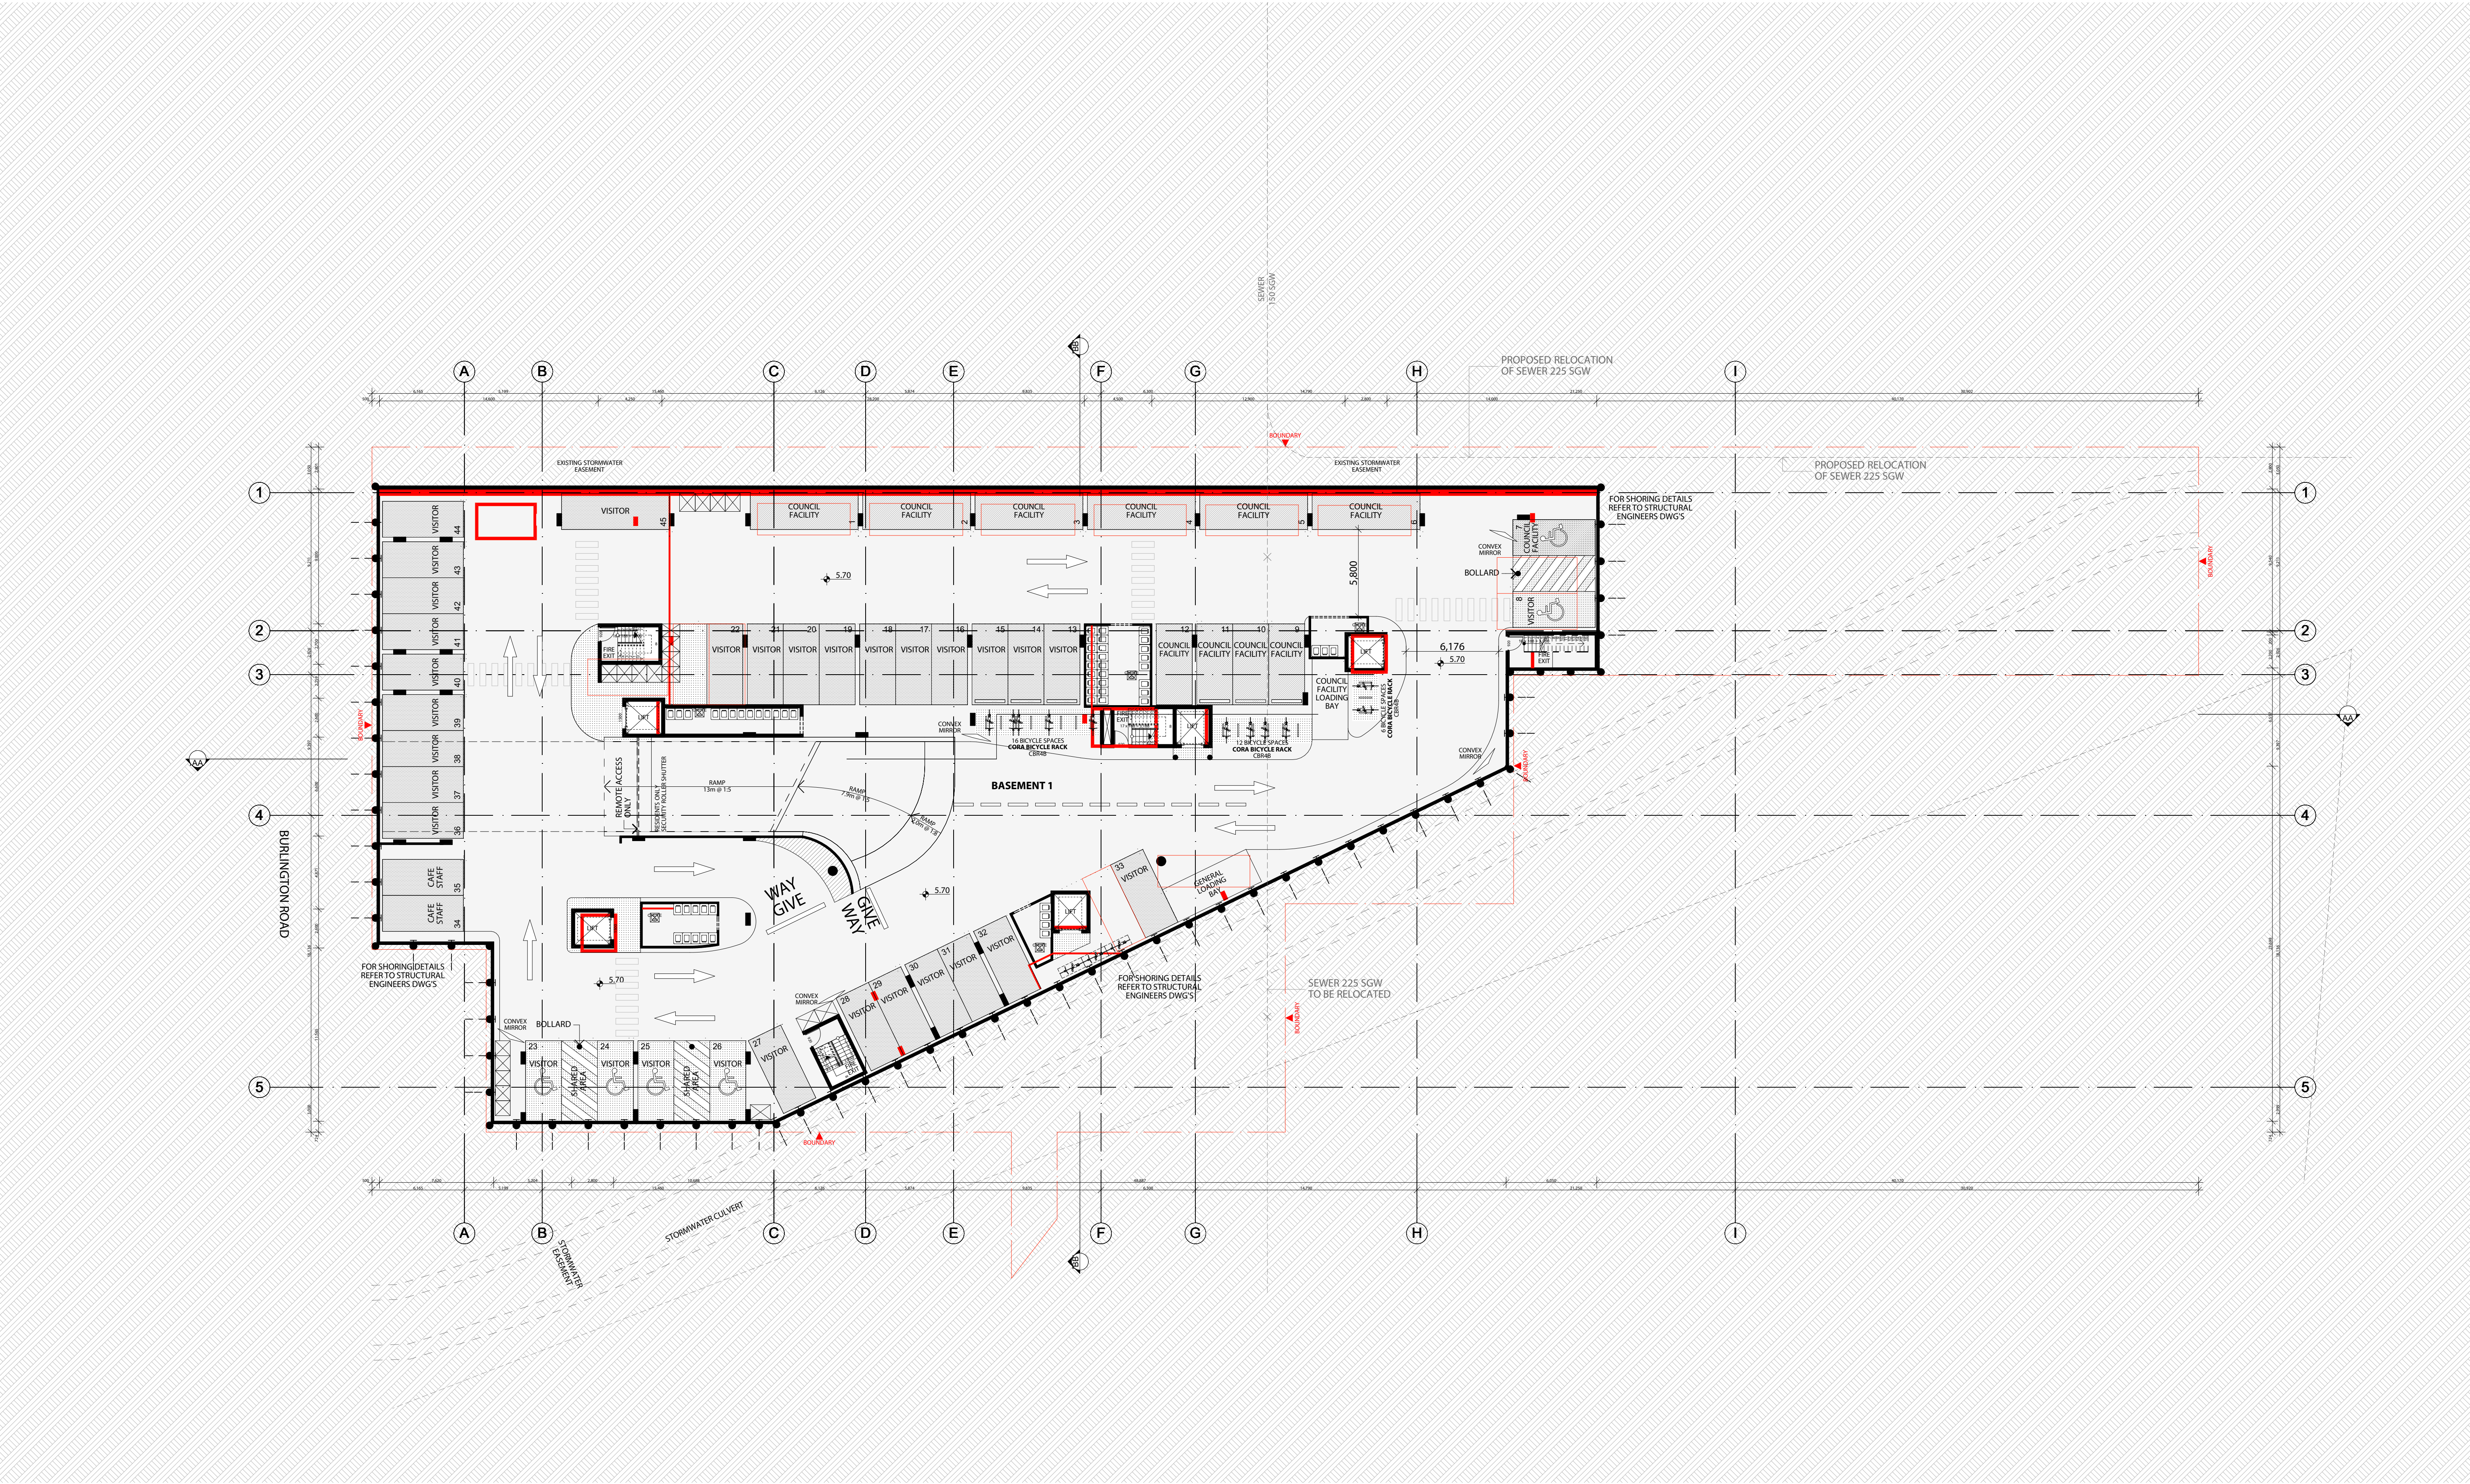

SCALE 1:200

TO BE ADJUSTED AS PER DA2011/195

BASEMENT 01 @ 1:200

FOR DA PURPOSES ONLY
NOT FOR CONSTRUCTION

DA

2024
2025
A 13/12/2024 506

ISSUE
A 13/12/2024 506

© COPYRIGHT
DO NOT SCALE DWGS. USE DIMENSIONS ONLY. REFER ANY DISCREPANCIES TO ARCHITECT PRIOR TO CONSTRUCTION.
THESE DRAWINGS ARE SUBJECT TO COPYRIGHT.

ACCESS:
QUANTITY SURVEY:

TRAFFIC:
AS/UTE 3.08 40a Mackay Street Potts Point NSW 2011 (PO Box Potts Point NSW 1030)
t: +61 2 8324 8700
BASIS:
VIPAC ENGINEERS AND SCIENTISTS
2 Smeaton Road, Lismore NSW 2480
t: +61 2 9422 4230

ACOUSTIC:
GEOTECHNICAL:

HYDRAULIC:
SGC CONSULTANTS PTY LIMITED
c: 10/10 115 Bldg A Level 1, 20 Lexington Drive, Bella Vista, NSW 2153
t: +61 2 88834239 f: +61 2 96726977 w: www.sgc.com.au
LANDSCAPING:

BCA:
HERITAGE:

PLANNING:
WILLIAMS ASSOCIATES
Randwick NSW 2037 | PO BOX NSW 170
t: +61 2 9399 6500
WASTE MANAGEMENT:

ARCHITECT:
GHAZI AL ALI ARCHITECT PTY LTD
T: +61 2 8055 1544 | E: office@ghaziali.com
UNIT 20 B 19 REDMAYNE ROAD, STRATHFIELD NSW 2135

PROJECT:
29-35 BURLINGTON RD, HOMEBUSH
CLIENT:
HOMEBUSH PROJECT DEVELOPMENTS
SCALE:
1:200
DATE:
4/05/2015
DRAWN BY:
MO
CHECKED 1:
JU
CHECKED 2:
GA
APPROVED:

CAD FILE NUMBER:
DRAWING NUMBER:
SECTION 96
S96 1202

DRAWING NAME:
BASEMENT 1
PROJECT NUMBER:
08.14
ISSUE:
B

SCALE 1:200

0 1 2 5 10M

FOR DA PURPOSES ONLY
NOT FOR CONSTRUCTION

DA

Drawing Original Size A1


B 20/04/2015
A 11/01/2015
S 09/06/2015

REVISIONS

DATE

DESCRIPTION

© COPYRIGHT
DO NOT SCALE DWGS. USE DIMENSIONS
ONLY. REFER ANY DISCREPANCIES TO
ARCHITECT PRIOR TO CONSTRUCTION.
THESE DRAWINGS ARE SUBJECT TO
COPYRIGHT.

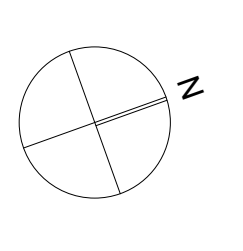

ACCESS:

QUANTITY SURVEY:

TRAFFIC:
AS/UTE 3.08 40a Mackay Street Potts Point
NSW 2011 (PO Box Potts Point NSW 1035)
t: +61 2 8324 8700
BASED:
VIPAC ENGINEERS AND SCIENTISTS
2 Sirocco Road, Lippa Cove, NSW 2066
t: +61 2 9422 4230

ACOUSTIC:

GEOTECHNICAL:

HYDRAULIC:
SGC CONSULTANTS PTY LIMITED
c/suite 115, Bldg A, Level 1, 20 Levington
Drive, Bella Vista, NSW 2153
t: +61 2 88834239 f: +61 2 96726977 w:
www.sgc.com.au
LANDSCAPING:

BCA:

HERITAGE:

PLANNING:
WILLANA ASSOCIATES
Randwick NSW 2037 | PO BOX NSW 170
t: +61 2 9399 6500
WASTE MANAGEMENT:

ARCHITECT:
GHAZI AL ALI
ARCHITECT
T: +61 2 8065 1544 | E: office@ghaizi.com
ACN: 67 167 131 838
UNIT 204/9-13 REDMAYNE ROAD,
STRATHFIELD NSW 2135

PROJECT:
29-35 BURLINGTON RD, HOMEBUSH
CLIENT:
HOMEBUSH PROJECT DEVELOPMENTS
SCALE:
1:200
DATE:
4/05/2015
DRAWN BY:
MO
CHECKED 1:
JU
CHECKED 2:
GA
CAD FILE NUMBER:
APPROVED:


APPROVED
DA2011/195

DRAWING NAME
LEVEL 01

DRAWING NUMBER
SECTION 96

S96 1204

PROJECT NUMBER
08.14
ISSUE
B

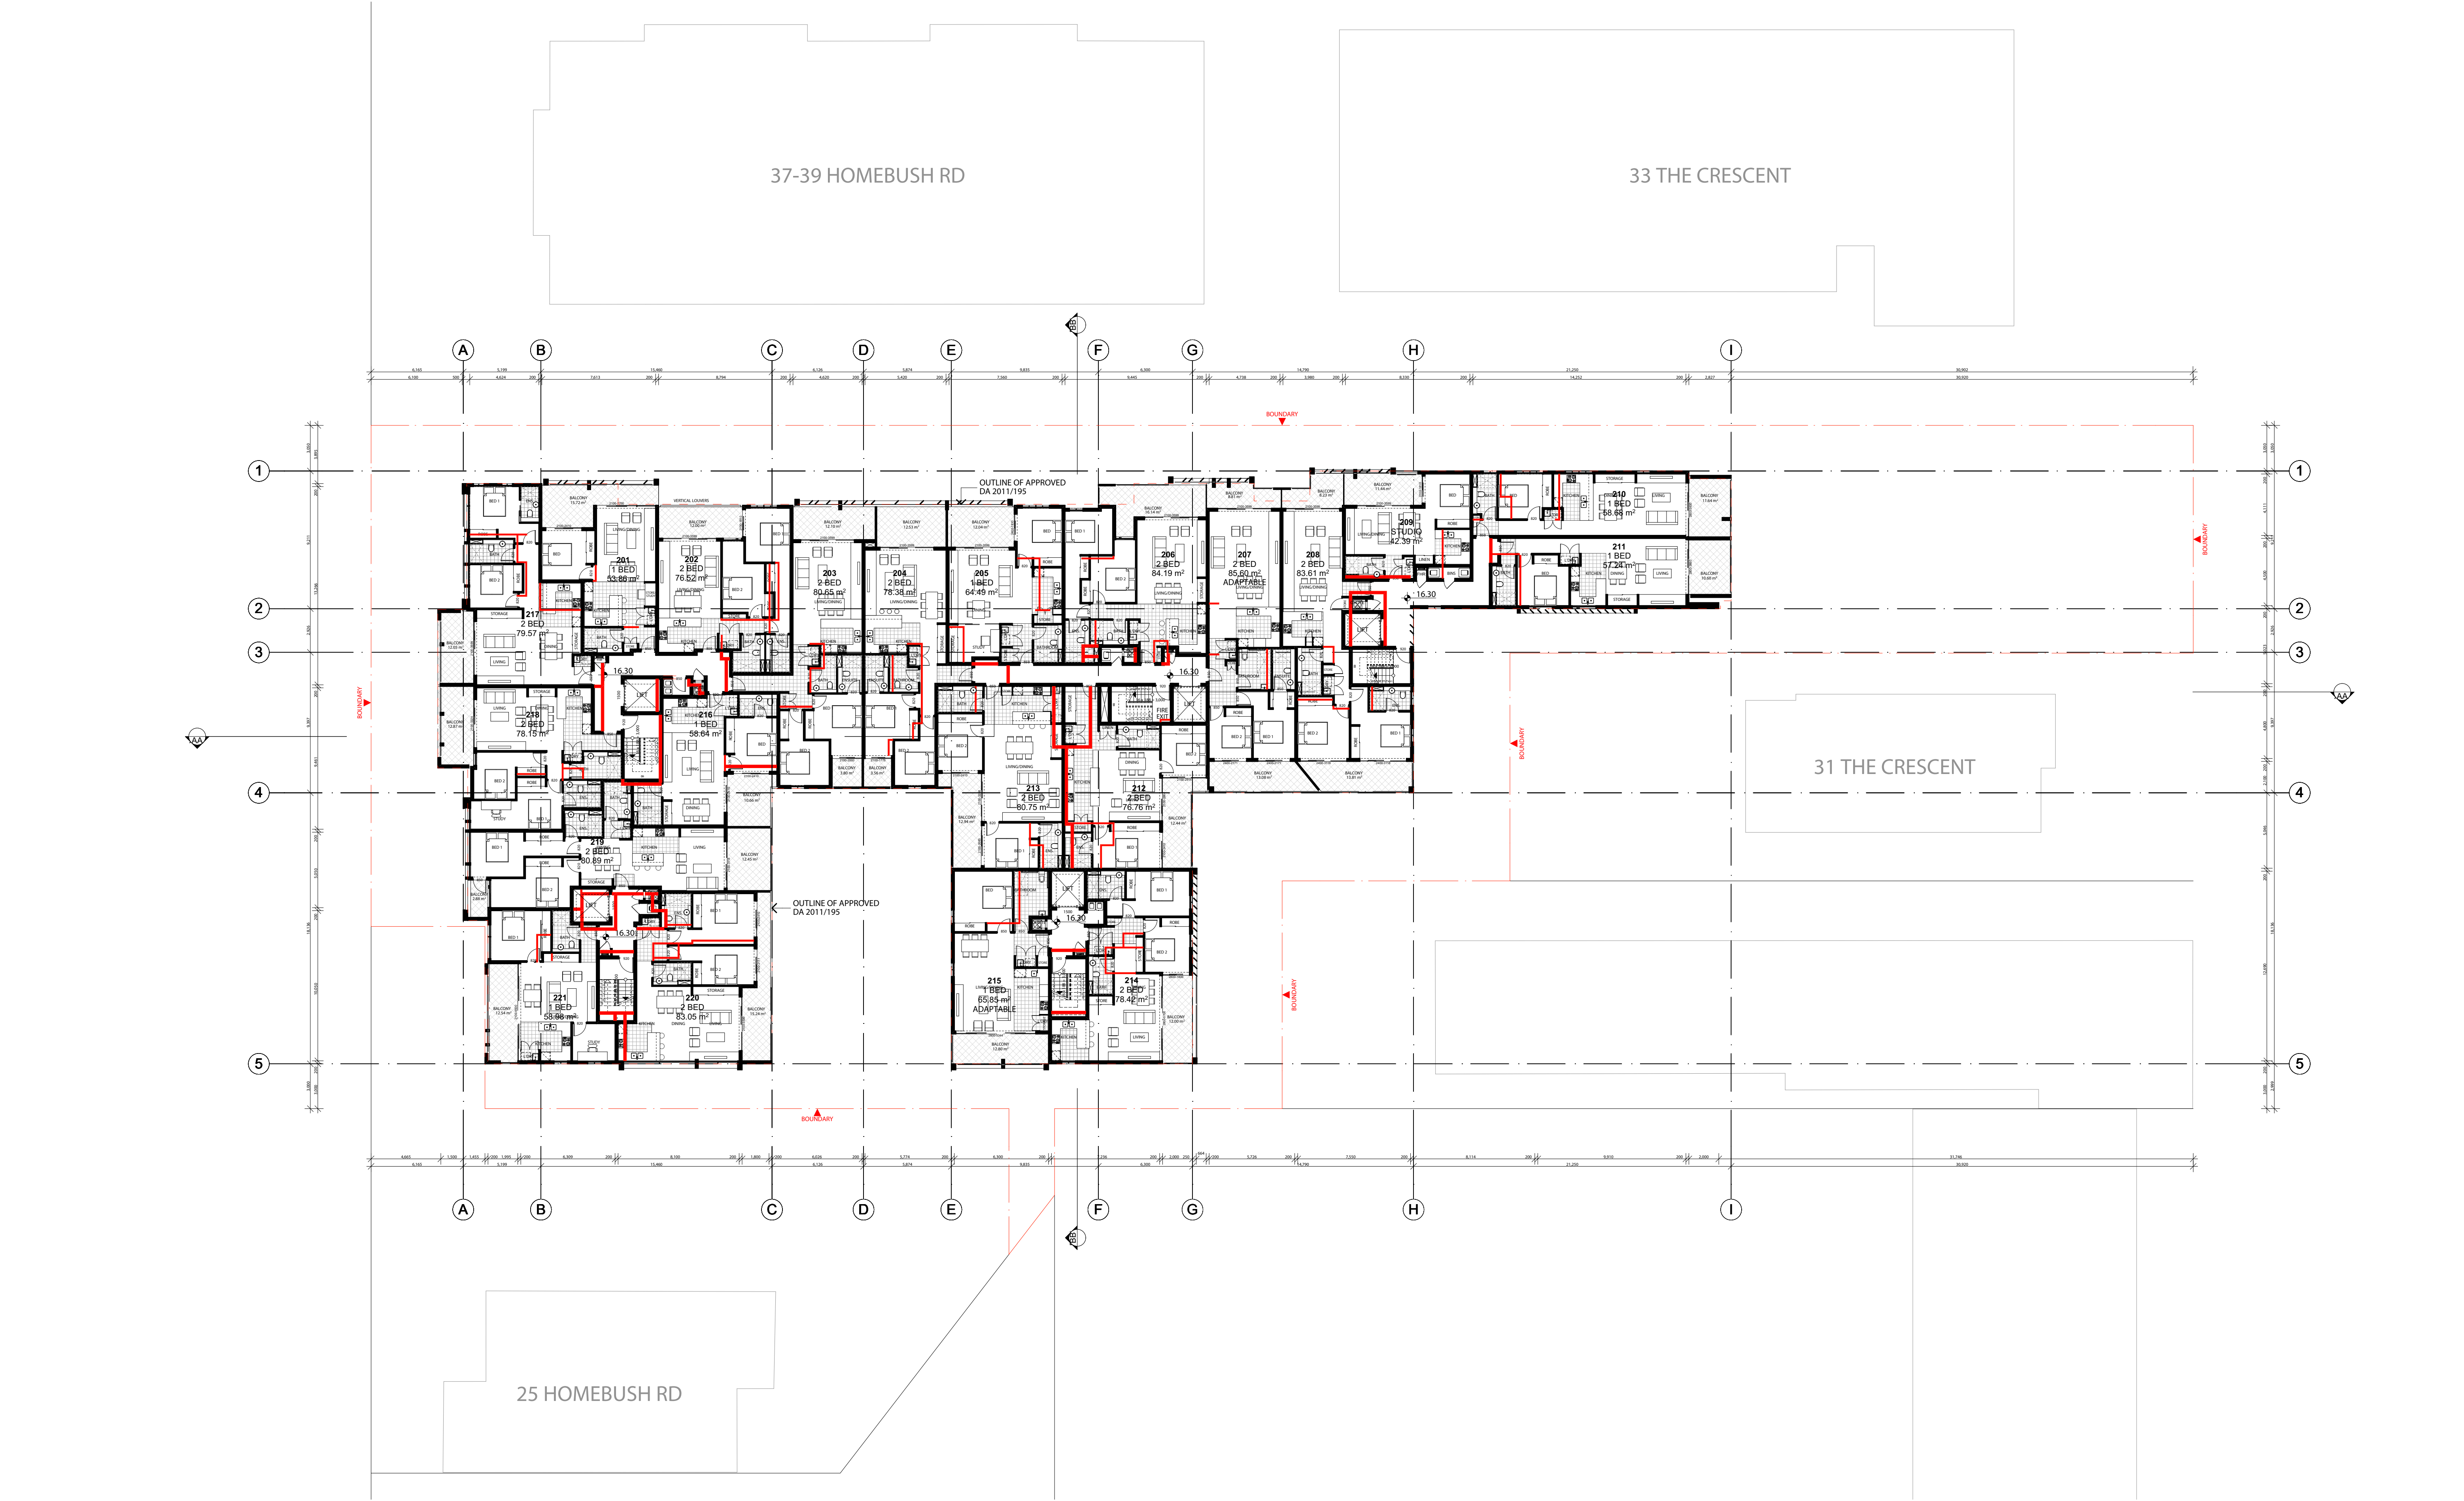

SCALE 1:200



FOR DA PURPOSES ONLY
NOT FOR CONSTRUCTION

DA

Drawing Original Size A1


B 20/04/2015
A 11/02/2015
S 09/05/2015

REVISIONS

DATE

DESCRIPTION

© COPYRIGHT
DO NOT SCALE DWGS. USE DIMENSIONS
ONLY. REFER ANY DISCREPANCIES TO
ARCHITECT PRIOR TO CONSTRUCTION.
THESE DRAWINGS ARE SUBJECT TO
COPYRIGHT.

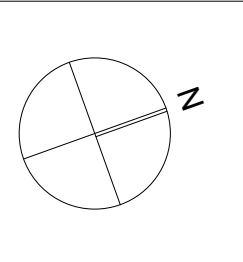

ACCESS:

QUANTITY SURVEY:

TRAFFIC:
ASUTITE 3.08 40a Mackay Street Potts Point
NSW 2011 | PO Box Potts Point NSW 1030
t: +61 2 8324 8700

BASED:
VIPAC ENGINEERS AND SCIENTISTS
2 Sirocco Road, Lippa Cove, NSW 2066
t: +61 2 9422 4230

ACOUSTIC:

GEOTECHNICAL:

HYDRAULIC:
SGC CONSULTANTS PTY LIMITED
c/suite 115 Bldg A Level 1, 20 Levington
Drive, Bella Vista, NSW 2153 |
t: +61 2 88834239 f: +61 2 96726977 w:
www.sgc.com.au

LANDSCAPING:

BCA:

HERITAGE:

PLANNING:
WILLIAMS ASSOCIATES
Randwick NSW 2037 | PO BOX NSW 170
t: +61 2 9399 6500

WASTE MANAGEMENT:

ARCHITECT:
GHAZI AL ALI
ARCHITECT
T: +61 2 8065 1544 | E: office@ghaizi.com
ACN: 67 167 131 838
UNIT 204 9-13 REDMAYNE ROAD,
STRATHFIELD NSW 2135

PROJECT:
29-35 BURLINGTON RD, HOMEBUSH

CLIENT:
HOMEBUSH PROJECT DEVELOPMENTS

SCALE:
1:200

DRAWN BY:
MO

CHECKED 1:
JU

CHECKED 2:
GA

APPROVED:

CAD FILE NUMBER:

DRAWING NAME
LEVEL 02

DRAWING NUMBER
SECTION 96

PROJECT NUMBER
08.14

ISSUE
B

DATE
4/05/2015

APPROVED
DA2011/195

SCALE 1:200

0 1 2 5 10M

FOR DA PURPOSES ONLY
NOT FOR CONSTRUCTION

DA


Drawing Original Size A1

B	20/04/2015	AMENDMENTS
A	11/01/2014	506

© COPYRIGHT

DO NOT SCALE DWGS. USE DIMENSIONS ONLY. REFER ANY DISCREPANCIES TO ARCHITECT PRIOR TO CONSTRUCTION.

THESE DRAWINGS ARE SUBJECT TO COPYRIGHT.

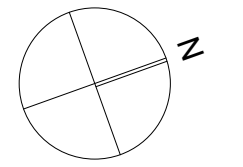

ACCESS:

QUANTITY SURVEY:

TRAFFIC:
AS/UTE 3.08 40a Mackay Street Potts Point NSW 2011 (PO Box Potts Point NSW 1035)
t: +61 2 8324 8700

BASED:
VIPAC ENGINEERS AND SCIENTISTS
2 Sirocco Road, Lymington, NSW 2066
t: +61 2 9422 4230

ACOUSTIC:

GEOTECHNICAL:

HYDRAULIC:
SGC CONSULTANTS PTY LIMITED
c: 11/11/15, 11/11/15, 11/11/15, 11/11/15
Drive, Bella Vista, NSW 2153
t: +61 2 88834239 f: +61 2 96726977 w:
www.sgc.com.au

LANDSCAPING:

BCA:

HERITAGE:

PLANNING:
WILLANA ASSOCIATES
Randwick NSW 2037 | PO BOX NSW 170
t: +61 2 9399 6500

WASTE MANAGEMENT:

ARCHITECT:


GHAZI AL ALI
ARCHITECT
POTTS POINT

T: +61 2 8065 1544 | E: office@ghaia.com
ACN: 67 167 131 838
UNIT 204/9-13 REDMAYNE ROAD,
STRATHFIELD NSW 2135

PROJECT: 29-35 BURLINGTON RD, HOMEBUSH			
CLIENT: HOMEBUSH PROJECT DEVELOPMENTS			
SCALE: 1:200	DATE: 4/05/2015	CAD FILE NUMBER:	
DRAWN BY: MO	CHECKED 1: JU	CHECKED 2: GA	APPROVED:

DRAWING NAME: LEVEL 03	PROJECT NUMBER: 08.14
DRAWING NUMBER: SECTION 96	ISSUE: B

APPROVED
DA2011/195

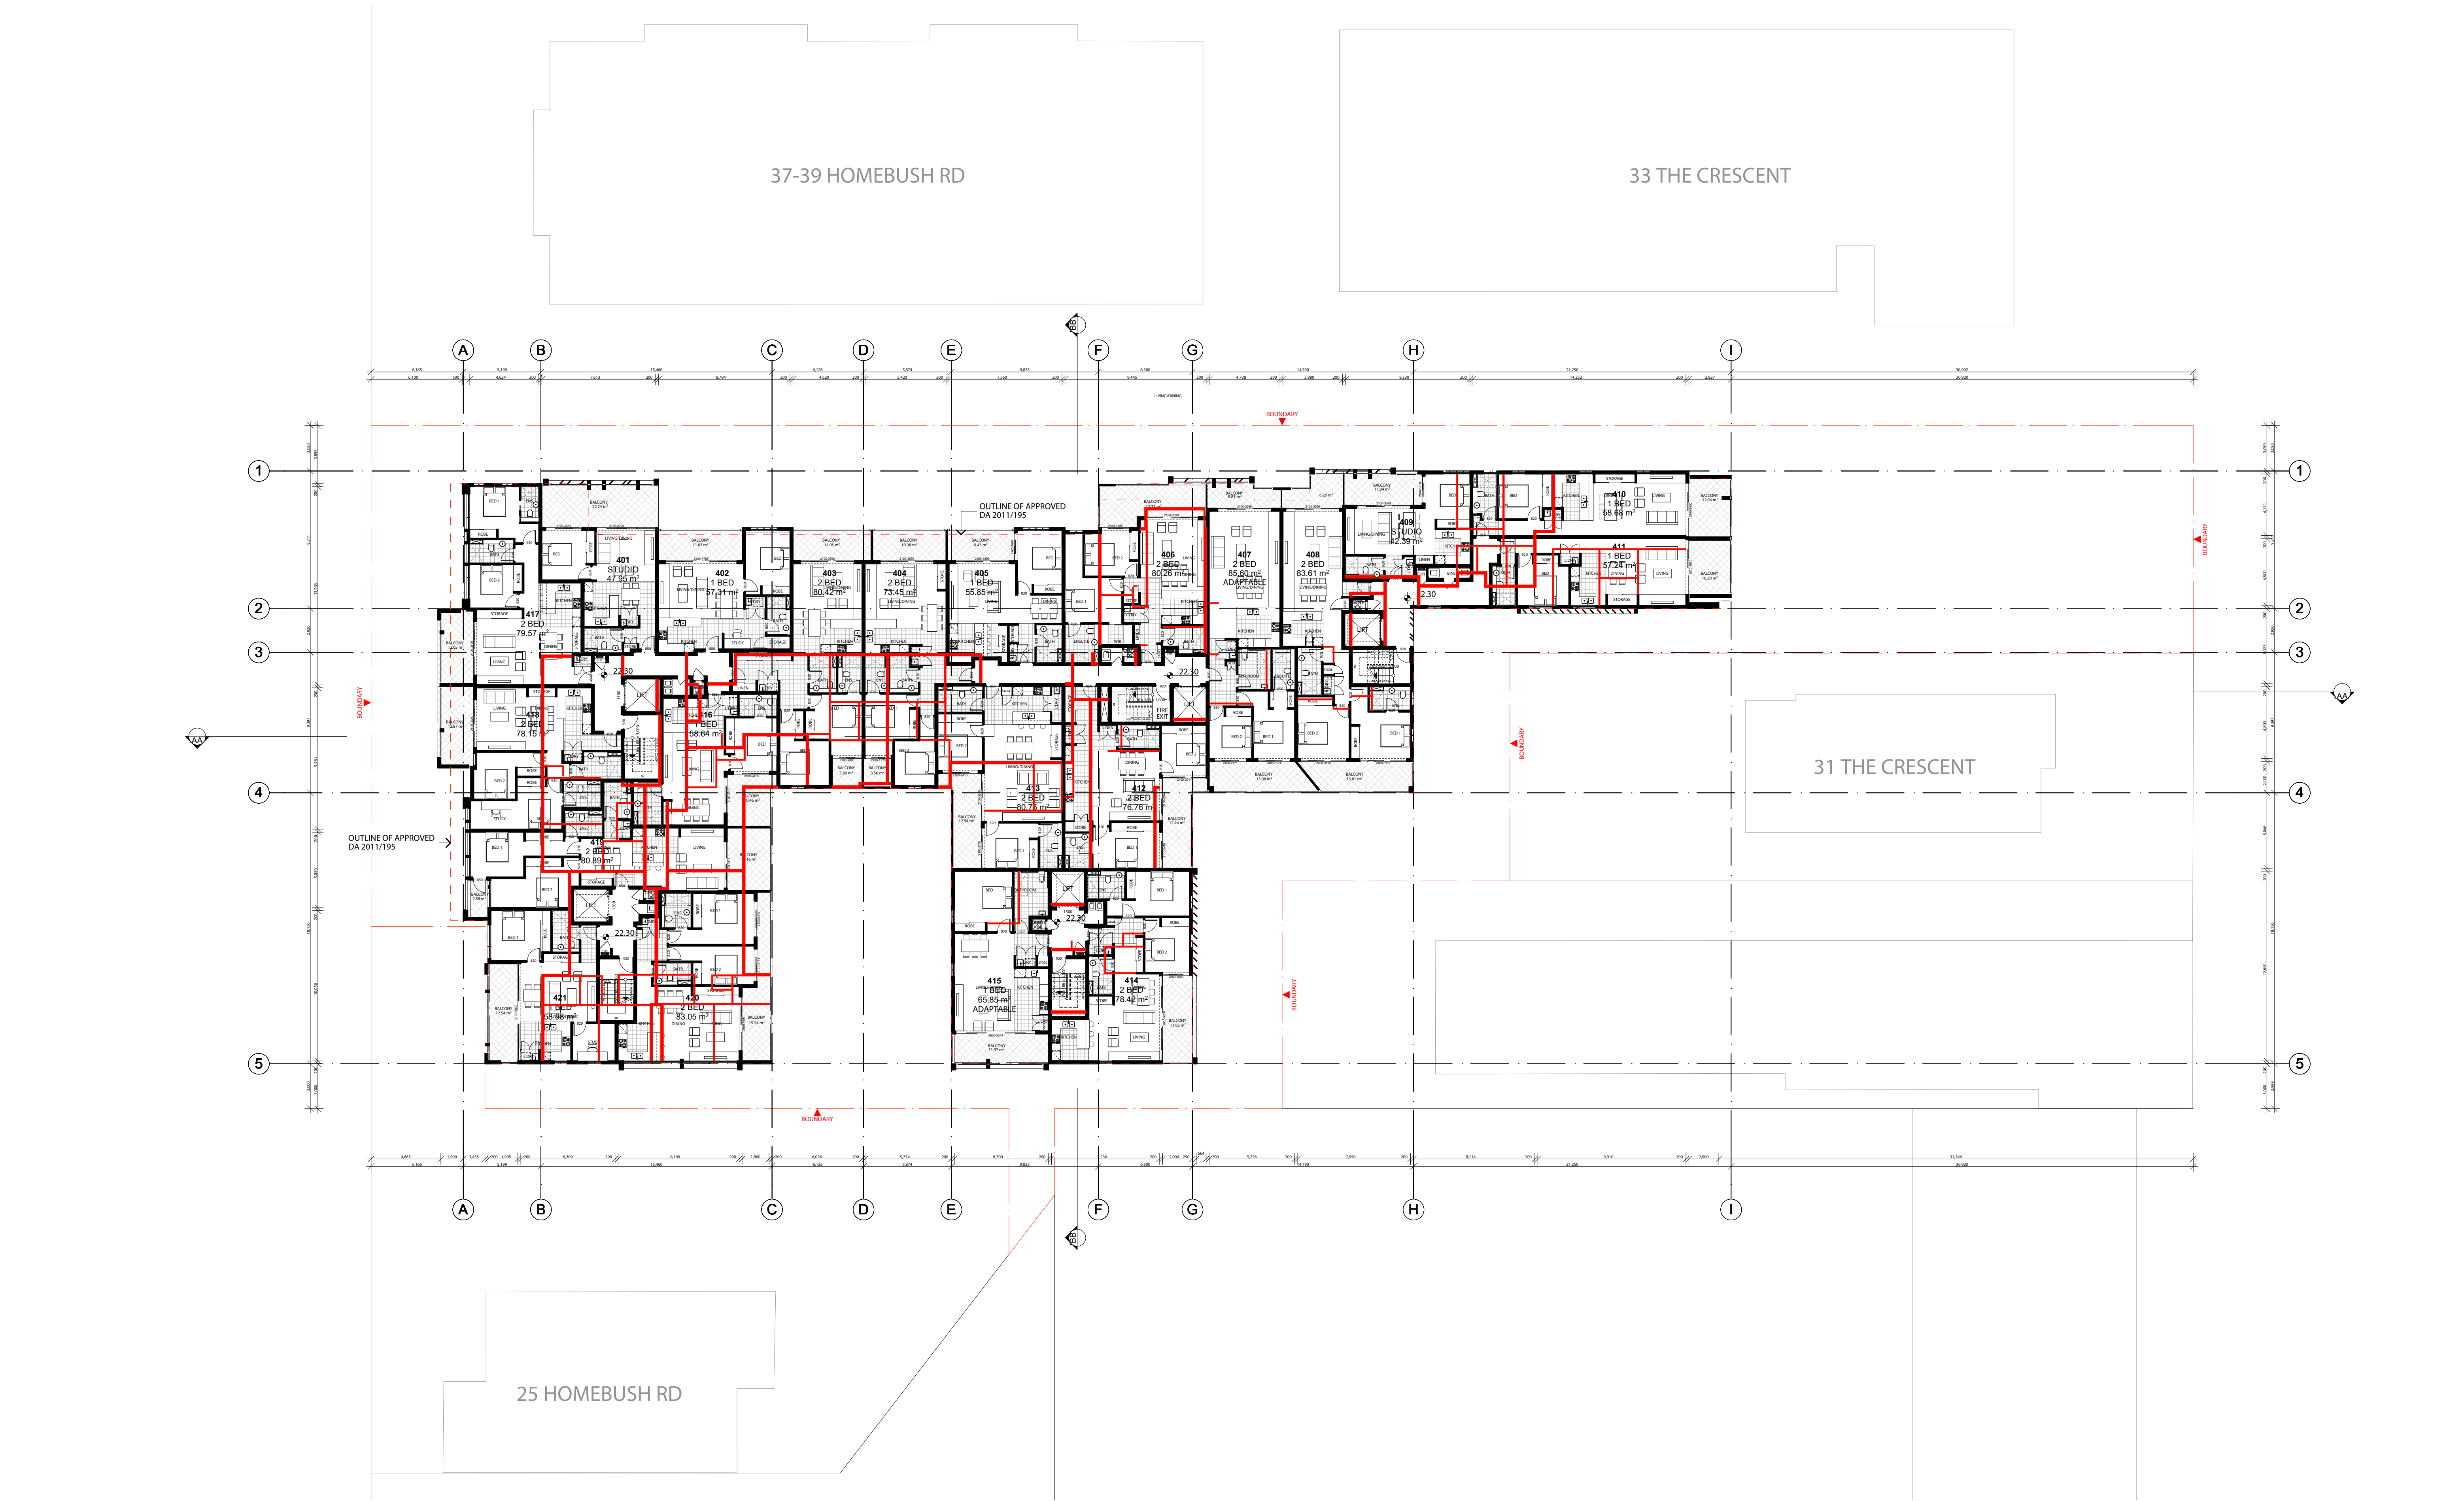

SCALE 1:200

0 1 2 5 10M

FOR DA PURPOSES ONLY
NOT FOR CONSTRUCTION

DA

Drawing Original Size A1

LEVEL 05 @ 1:200

APPROVED
DA2011/195

2024 2015 2014 2013 © COPYRIGHT DO NOT SCALE DWGS. USE DIMENSIONS ONLY. REFER ANY DISCREPANCIES TO ARCHITECT PRIOR TO CONSTRUCTION. THESE DRAWINGS ARE SUBJECT TO COPYRIGHT.	ACCESS: QUANTITY SURVEY:	TRAFFIC: AS/UTE 3.08 40a Mackay Street Potts Point NSW 2011 (PO Box Potts Point NSW 1030) t: +61 2 8324 8700 BASIS: VIPAC ENGINEERS AND SCIENTISTS 2 Sirocco Road, Lippa Cove, NSW 2066 t: +61 2 9422 4230	ACOUSTIC: GEOTECHNICAL:	HYDRAULIC: SGC CONSULTANTS PTY LIMITED c: suite 115, Bldg A, Level 1, 20 Levington Drive, Bella Vista, NSW 2153 t: +61 2 88834239 f: +61 2 96726977 w: www.sgc.com.au LANDSCAPING:	BCA: HERITAGE:	PLANNING: WILLANA ASSOCIATES Randwick NSW 2037 PO BOX NSW 170 t: +61 2 9359 6500 WASTE MANAGEMENT:	ARCHITECT: GHASI AL ALI ARCHITECT T: +61 2 8065 1544 E: office@ghasia.com ACN: 67 167 131 838 UNIT 204/9-13 REDMAYNE ROAD, STRATHFIELD NSW 2135	PROJECT: 29-35 BURLINGTON RD, HOMEBUSH CLIENT: HOMEBUSH PROJECT DEVELOPMENTS SCALE: 1:200 DRAWN BY: MO CHECKED 1: JU CHECKED 2: GA APPROVED:	DRAWING NAME LEVEL 05 DRAWING NUMBER SECTION 96 S96 1208 PROJECT NUMBER 08.14 ISSUE B
---	---	--	---	---------------------------------------	---	------------------------------	---	--	---	--

SCALE 1:200

0 1 2 5 10M

FOR DA PURPOSES ONLY
NOT FOR CONSTRUCTION


DA

Drawing Original Size A1

B 20/04/2015
A 11/02/2015
S 09/06/2015

Issue Date Description

© COPYRIGHT
DO NOT SCALE DWGS. USE DIMENSIONS ONLY. REFER ANY DISCREPANCIES TO ARCHITECT PRIOR TO CONSTRUCTION.
THESE DRAWINGS ARE SUBJECT TO COPYRIGHT.

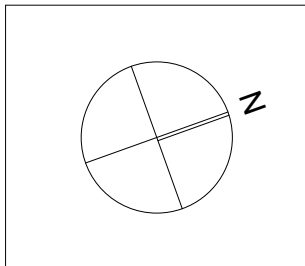

ACCESS:

QUANTITY SURVEY:

TRAFFIC:
ASUTITE 1.08 40a Mackay Street Potts Point NSW 2011 (PO Box Potts Point NSW 1030)
t: +61 2 8324 8700

BASED:
VIPAC ENGINEERS AND SCIENTISTS
2 Sirocco Road, Lippa Cove, NSW 2066
t: +61 2 9422 4230

ACOUSTIC:

GEOTECHNICAL:

HYDRAULIC:
SGC CONSULTANTS PTY LIMITED
c: 10/10 115 Bldg A, Level 1, 20 Levington Drive, Bella Vista, NSW 2153
t: +61 2 88834239 f: +61 2 96726977 w: www.sgc.com.au

LANDSCAPING:

BCA:

HERITAGE:

PLANNING:
WILLANA ASSOCIATES
Randwick NSW 2037 | PO BOX NSW 170
t: +61 2 9359 6500

WASTE MANAGEMENT:

ARCHITECT:
GHAZI AL ALI ARCHITECT
T: +61 2 8065 1544 | E: office@ghazialali.com
ACN: 67 167 131 838
UNIT 204/9-13 REDMAYNE ROAD, STRATHFIELD NSW 2135

PROJECT:
29-35 BURLINGTON RD, HOMEBUSH

CLIENT:
HOMEBUSH PROJECT DEVELOPMENTS

SCALE:
1:200

DRAWN BY:
MO

CHECKED 1:
JU

CHECKED 2:
GA

APPROVED:

CAD FILE NUMBER:

DRAWING NAME
LEVEL 06

DRAWING NUMBER
SECTION 96

PROJECT NUMBER
08.14

ISSUE
B

S96 1209

LEVEL 06 @ 1:200

APPROVED
DA2011/195

SCALE 1:200

0 1 2 5 10M

FOR DA PURPOSES ONLY
NOT FOR CONSTRUCTION

DA

Drawing Original Size A1


B	20/04/2015	AMENDMENTS
A	11/01/2015	506

Issue	Date	Description
-------	------	-------------

© COPYRIGHT

DO NOT SCALE DWGS. USE DIMENSIONS ONLY. REFER ANY DISCREPANCIES TO ARCHITECT PRIOR TO CONSTRUCTION.

THESE DRAWINGS ARE SUBJECT TO COPYRIGHT.

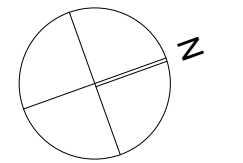

ACCESS:

QUANTITY SURVEY:

TRAFFIC:

SGC CONSULTANTS PTY LIMITED
c/suite 115, Bldg A, Level 1, 20 Levington Drive, Bella Vista, NSW 2153
t: +61 2 8324 8700

BASED:

VIPAC ENGINEERS AND SCIENTISTS
2 Sirio Road, Lippa Cove, NSW 2066
c: +61 2 9422 4230

ACOUSTIC:

GEOTECHNICAL:

HYDRAULIC:

SGC CONSULTANTS PTY LIMITED
c/suite 115, Bldg A, Level 1, 20 Levington Drive, Bella Vista, NSW 2153
t: +61 2 8324 8700

LANDSCAPING:

BCA:

HERITAGE:

PLANNING:

WILLANA ASSOCIATES
Randwick NSW 2037 | PO BOX NSW 170
t: +61 2 9359 6500

WASTE MANAGEMENT:

ARCHITECT:



PROJECT:

29-35 BURLINGTON RD, HOMEBUSH

CLIENT:

HOMEBUSH PROJECT DEVELOPMENTS

SCALE:

1:200

DRAWN BY:

MO

DATE:

4/05/2015

CHECKED 1:

JU

CHECKED 2:

GA

CAD FILE NUMBER:

APPROVED:

DRAWING NAME

LEVEL 07 - SUBJECT TO SECTION 96

DRAWING NUMBER

SECTION 96

S96 1210

PROJECT NUMBER

08.14

ISSUE

B

SCALE 1:200

0 1 2 5 10M

FOR DA PURPOSES ONLY
NOT FOR CONSTRUCTION

DA

Drawing Original Size A1


B	20/04/2015	APPROVED
A	11/02/2014	AMENDMENTS
A	04/14	S096

Issue	Date	Description
-------	------	-------------

© COPYRIGHT

DO NOT SCALE DWGS. USE DIMENSIONS ONLY. REFER ANY DISCREPANCIES TO ARCHITECT PRIOR TO CONSTRUCTION.

THESE DRAWINGS ARE SUBJECT TO COPYRIGHT.

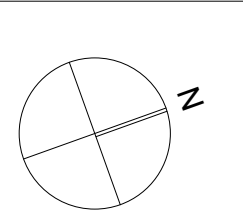

ACCESS:

QUANTITY SURVEY:

TRAFFIC:
ASUTITE 1.08 40a Mackay Street Potts Point NSW 2011 | PO Box Potts Point NSW 1030
t: +61 2 8324 8700

BASED:
VIPAC ENGINEERS AND SCIENTISTS
2 Sirio Road, Lorne Cove, NSW 2066
t: +61 2 9422 4230

ACOUSTIC:

GEOTECHNICAL:

HYDRAULIC:
SGC CONSULTANTS PTY LIMITED
c: suite 115, Bldg A, Level 1, 20 Levington Drive, Bella Vista, NSW 2153 |
t: +61 2 88834239 f: +61 2 96726977 w:
www.sgc.com.au

LANDSCAPING:

BCA:

HERITAGE:

PLANNING:

WILLANA ASSOCIATES
Randwick NSW 2037 | PO BOX NSW 170
t: +61 2 9359 6500

WASTE MANAGEMENT:

ARCHITECT:

GHAZI AL ALI
ARCHITECT
PTY LTD

T: +61 2 8065 1544 | E: office@ghazi.com
ACN: 67 167 131 838
UNIT 204 9-13 REDMAYNE ROAD,
STRATHFIELD NSW 2135


PROJECT: 29-35 BURLINGTON RD, HOMEBUSH			
CLIENT: HOMEBUSH PROJECT DEVELOPMENTS			
SCALE: 1:200	DATE: 4/05/2015	CAD FILE NUMBER:	
DRAWN BY: MO	CHECKED 1: JU	CHECKED 2: GA	APPROVED:

DRAWING NAME
LEVEL 08 - SUBJECT TO
SECTION 96

DRAWING NUMBER
SECTION 96

S96 1211

PROJECT NUMBER
08.14
ISSUE
B

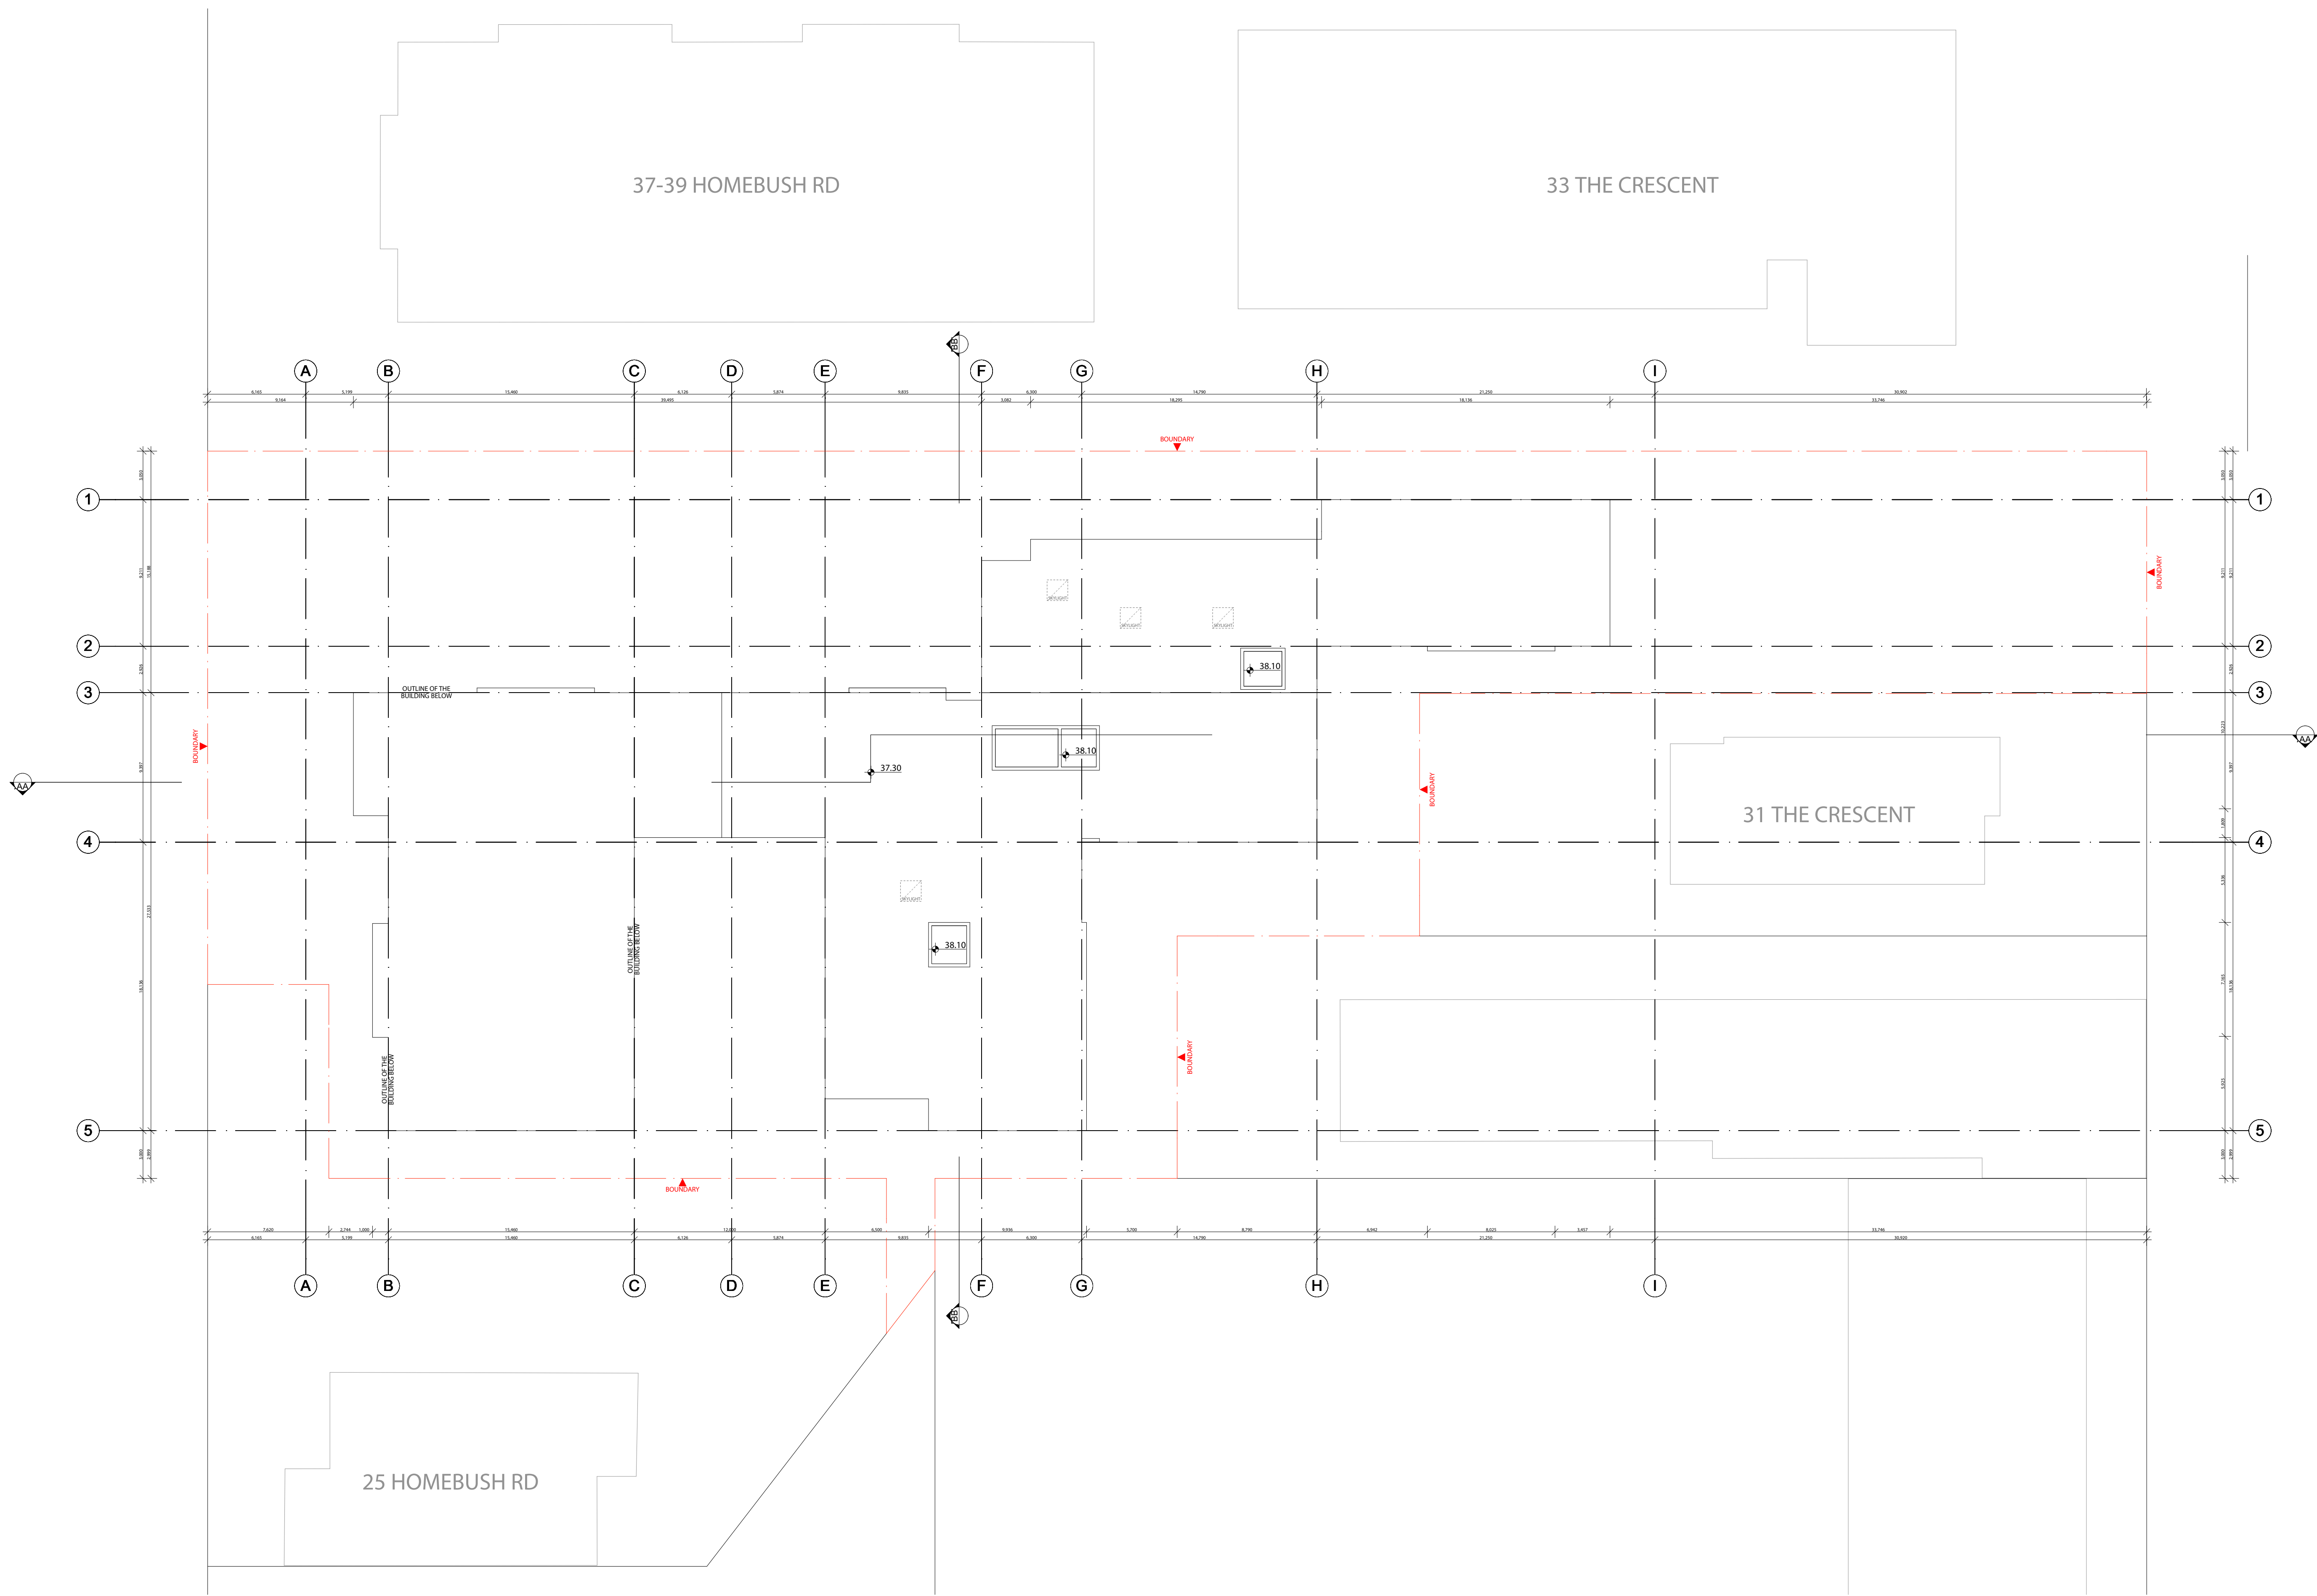

ROOF PLAN @ 1:200

SCALE 1:200



FOR DA PURPOSES ONLY
NOT FOR CONSTRUCTION

DA


Drawing Original Size A1

Rev	Date	Description
B	20/04/2015	AMENDMENTS
A	11/02/2014	S206

© COPYRIGHT

DO NOT SCALE DWGS. USE DIMENSIONS ONLY. REFER ANY DISCREPANCIES TO ARCHITECT PRIOR TO CONSTRUCTION.

THESE DRAWINGS ARE SUBJECT TO COPYRIGHT.

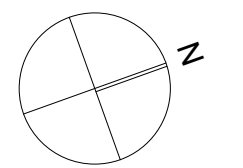

ACCESS:

QUANTITY SURVEY:

TRAFFIC:
ASUTITE 1.08 40a Mackay Street Potts Point NSW 2011 (PO Box Potts Point NSW 1030)
t: +61 2 8324 8700

BASIX:
VIPAC ENGINEERS AND SCIENTISTS
2 Sirrine Road, Lami Cove, NSW 2066
t: +61 2 9422 4230

ACOUSTIC:

GEOTECHNICAL:

HYDRAULIC:
SGC CONSULTANTS PTY LIMITED
c: suite 115 Bldg A, Level 1, 20 Levington Drive, Bella Vista, NSW 2153 |
t: +61 2 88834239 f: +61 2 96726977 w: www.sgc.com.au

LANDSCAPING:

BCA:

HERITAGE:

PLANNING:
WILLANA ASSOCIATES
Randwick NSW 2037 | PO BOX NSW 170
t: +61 2 9399 6500

WASTE MANAGEMENT:



PROJECT:
29-35 BURLINGTON RD, HOMEBUSH

CLIENT:
HOMEBUSH PROJECT DEVELOPMENTS

SCALE: 1:200	DATE: 4/05/2015	CAD FILE NUMBER:
DRAWN BY: MO	CHECKED 1: JU	CHECKED 2: GA
APPROVED:		

DRAWING NAME
ROOF PLAN

DRAWING NUMBER
SECTION 96


S96 1212

PROJECT NUMBER
08.14

ISSUE
B




NORTH ELEVATION @ 1:200

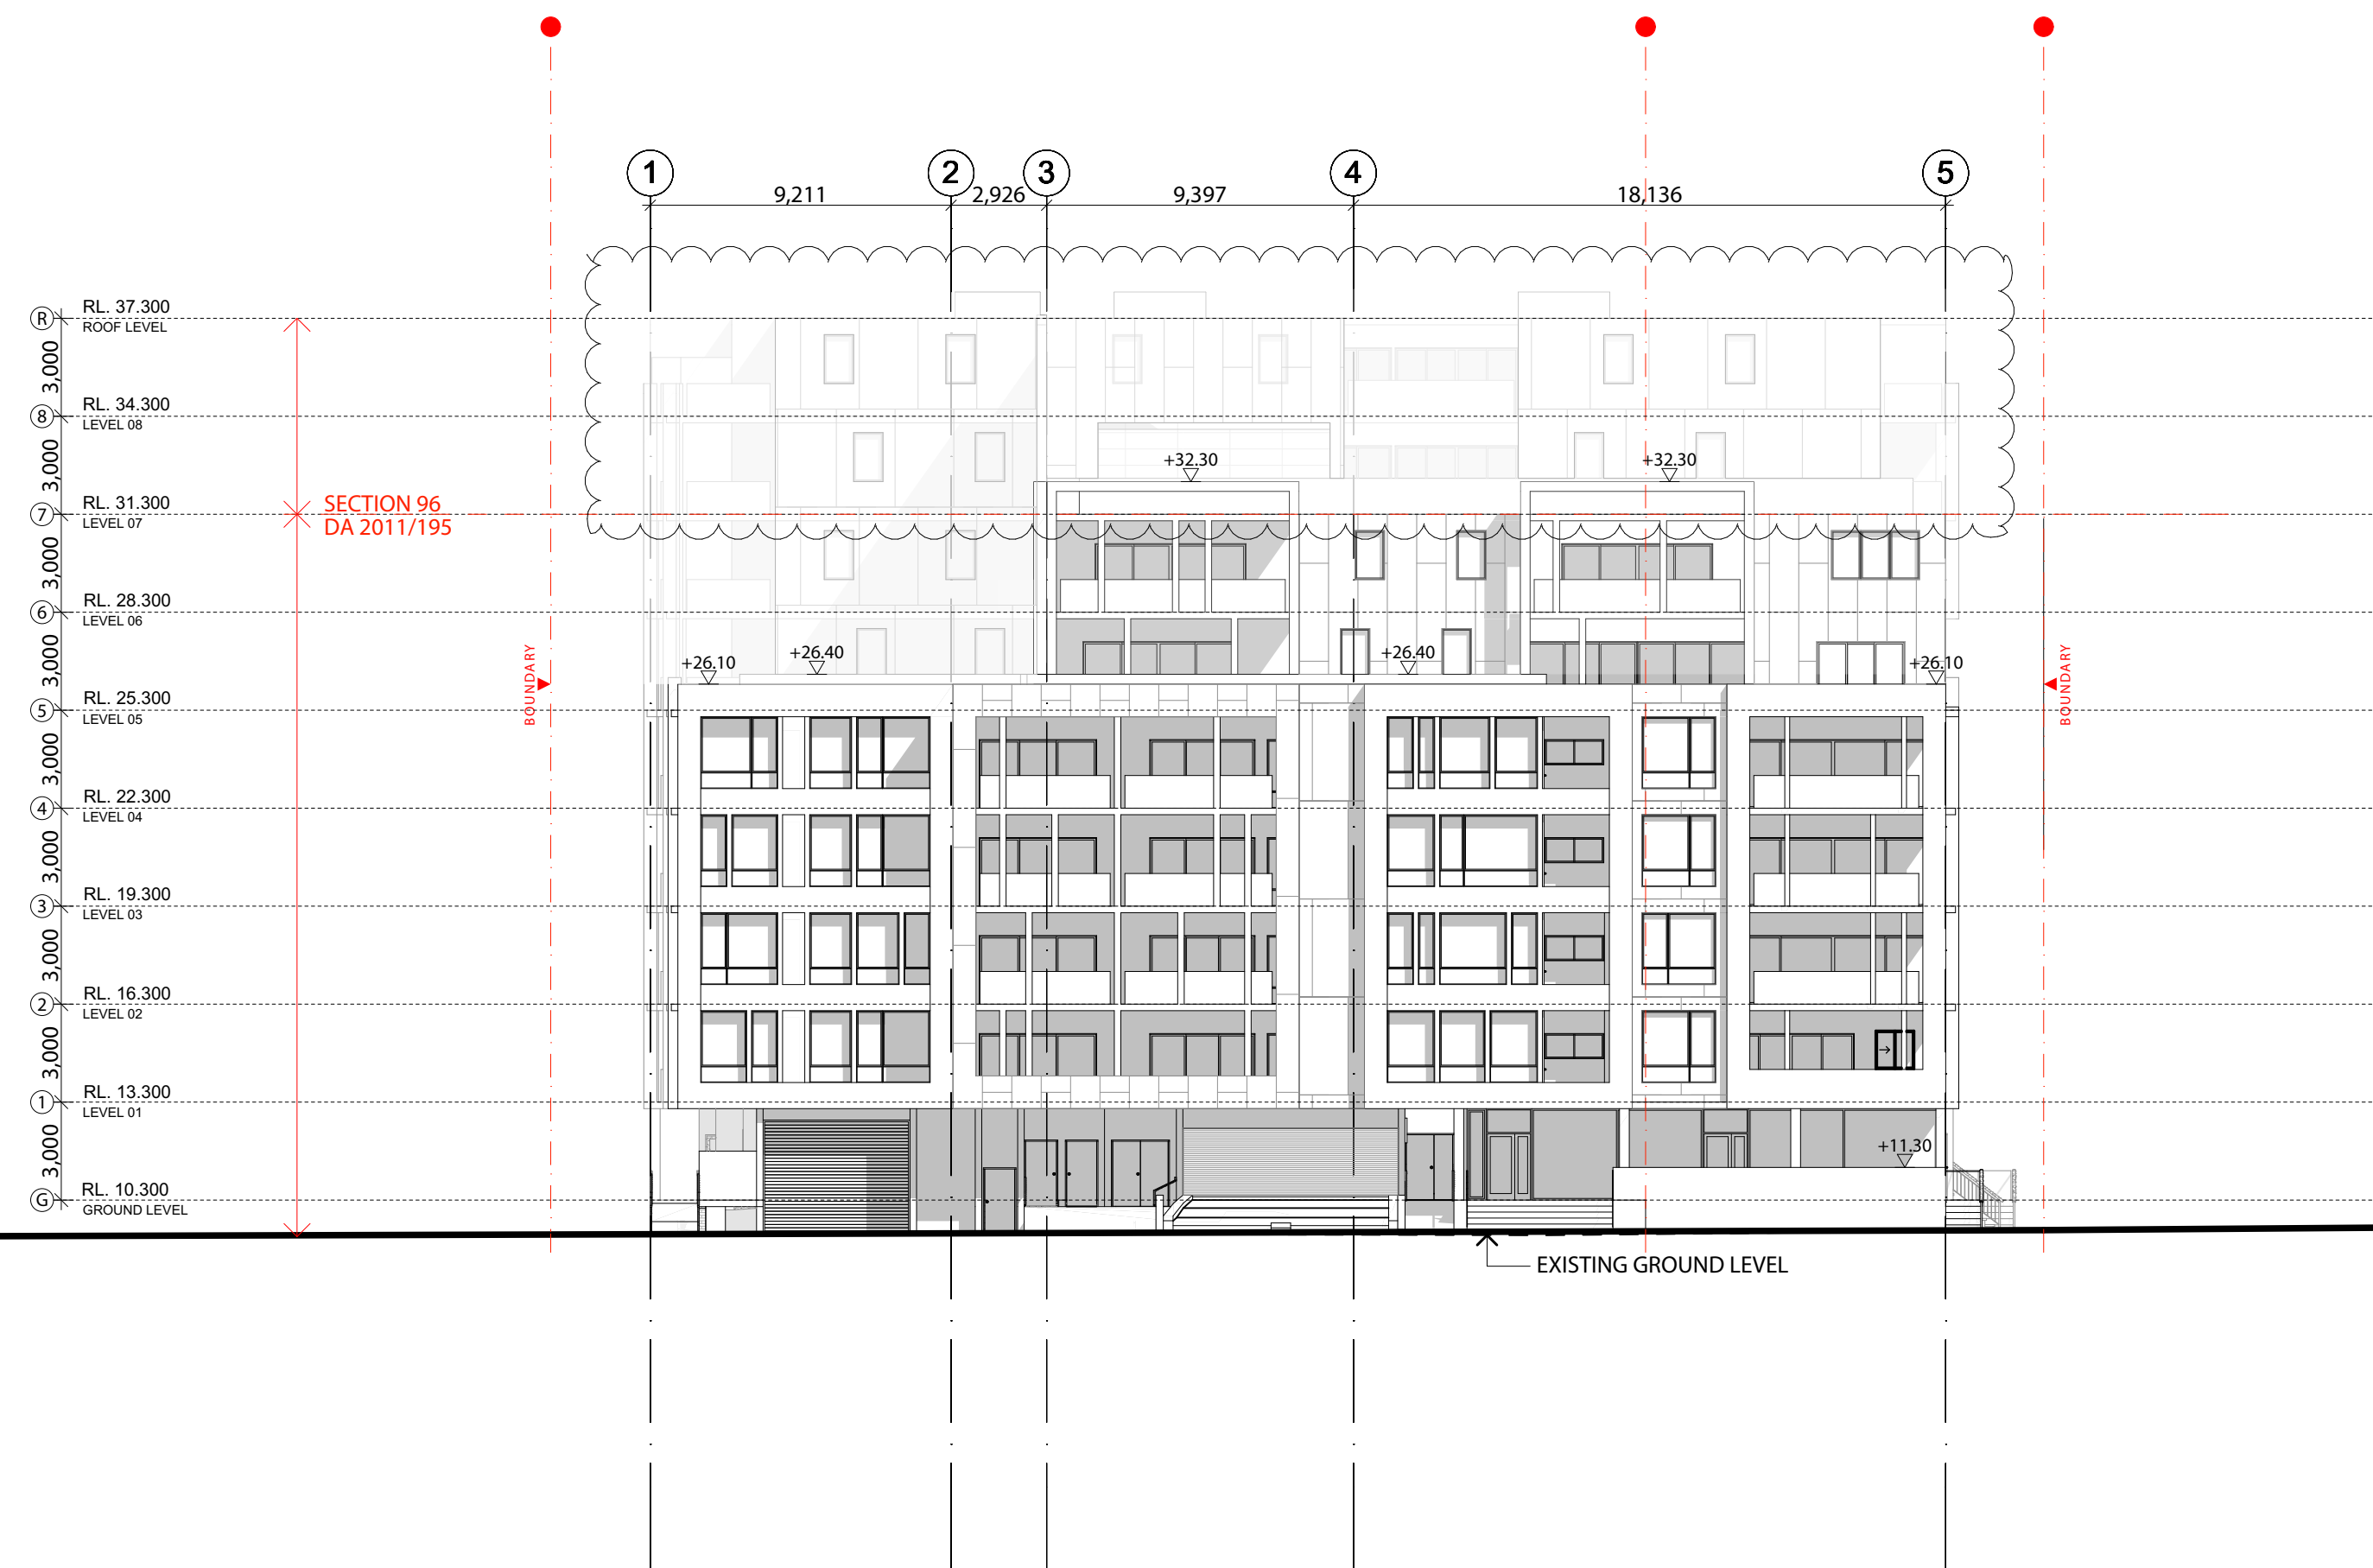

SOUTH ELEVATION @ 1:200

SCALE 1:200

 

FOR DA PURPOSES ONLY NOT FOR CONSTRUCTION
DA


Drawing Original Size A1

Issue	Date	Description
B	20/04/2015	AMENDMENTS
A	11/02/2014	S96

© COPYRIGHT

DO NOT SCALE DWGS. USE DIMENSIONS ONLY. REFER ANY DISCREPANCIES TO ARCHITECT PRIOR TO CONSTRUCTION.

THESE DRAWINGS ARE SUBJECT TO COPYRIGHT.

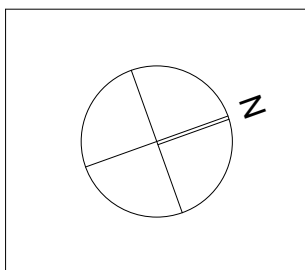

ACCESS:
QUANTITY SURVEY:

TRAFFIC: AS/UTE 3.08 40a Mackay Street Potts Point NSW 2011 PO Box Potts Point NSW 1030 t: +61 2 8324 8700
BASIS: VIPAC ENGINEERS AND SCIENTISTS 2 Sirrine Road, Lane Cove, NSW 2066 t: +61 2 9422 4230

ACOUSTIC:
GEOTECHNICAL:

HYDRAULIC: SGC CONSULTANTS PTY LIMITED c/suite 115, Bldg A, Level 1, 20 Levington Drive, Bella Vista, NSW 2153 t: +61 2 88834239 f: +61 2 96726977 w: www.sgc.com.au
LANDSCAPING:

BCA:
HERITAGE:

PLANNING: WILLANA ASSOCIATES Randwick NSW 2037 PO BOX NSW 170 t: +61 2 9389 6500
WASTE MANAGEMENT:

ARCHITECT: GHAZI AL ALI ARCHITECT PTY LTD T: +61 2 8055 1544 E: office@ghazialali.com ACN: 67 167 131 838 UNIT 204/9-13 KENDRICK ROAD, STRATHFIELD NSW 2135

PROJECT: 29-35 BURLINGTON RD, HOMEBUSH	CLIENT: HOMEBUSH PROJECT DEVELOPMENTS	CAD FILE NUMBER:
SCALE: 1:200	DATE: 4/05/2015	APPROVED:
DRAWN BY: MO	CHECKED 1: JU	CHECKED 2: GA

DRAWING NAME NORTH AND SOUTH ELEVATION	DRAWING NUMBER SECTION 96	PROJECT NUMBER S96 1500	ISSUE B
---	------------------------------	----------------------------	------------

SUBJECT TO SECTION 96



EAST ELEVATION @ 1:200



WEST ELEVATION @ 1:200

SCALE 1:200

0 1 2 5 10M

FOR DA PURPOSES ONLY
NOT FOR CONSTRUCTION

DA


Drawing Original Size A1

2024
2025
1/1/21
1/1/21
5/206

© COPYRIGHT

DO NOT SCALE DWGS. USE DIMENSIONS
ONLY. REFER ANY DISCREPANCIES TO
ARCHITECT PRIOR TO CONSTRUCTION.

THESE DRAWINGS ARE SUBJECT TO
COPYRIGHT.

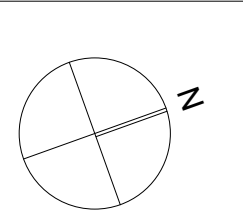

ACCESS:

QUANTITY SURVEY:

TRAFFIC:
ASUTITE 3.08 40a Mackay Street Potts Point
NSW 2011 | PO Box Potts Point NSW 1035
t: +61 2 8324 8700

BASIS:
VIPAC ENGINEERS AND SCIENTISTS
2 Sirrine Road, Lane Cove, NSW 2066
t: +61 2 9422 4230

ACOUSTIC:

GEOTECHNICAL:

HYDRAULIC:
SGC CONSULTANTS PTY LIMITED
c: suite 115, Block A, Level 1, 20 Lexington
Drive, Bella Vista, NSW 2153 |
t: +61 2 88834239 f: +61 2 96726977 w:
www.sgc.com.au

LANDSCAPING:

BCA:

HERITAGE:

PLANNING:
WILLANA ASSOCIATES
Randwick NSW 2037 | PO BOX NSW 170
t: +61 2 9399 6500

WASTE MANAGEMENT:



PROJECT:
29-35 BURLINGTON RD, HOMEBUSH

CLIENT:
HOMEBUSH PROJECT DEVELOPMENTS

SCALE:
1:200

DRAWN BY:
MO

CHECKED 1:
JU

CHECKED 2:
GA

APPROVED:

DATE:
4/05/2015

CAD FILE NUMBER:

DRAWING NAME:
EAST AND WEST ELEVATION

DRAWING NUMBER:
SECTION 96

PROJECT NUMBER:
S96 1501

ISSUE:
B

SUBJECT TO SECTION 96



WEST ELEVATION @ 1:200



SOUTH ELEVATION @ 1:200



- A
PRECAST PANELS
TERRACOTTA FINISH -
DULUX A85 RED TERRA
- B
PRECAST PANELS
WHITE FINISH -
DULUX B3
BERKSHIRE WHITE
- C
WHITE RENDER
FINISH - DULUX B12
VIVID WHITE



- D
ALUCOBOND
CLADDING
SPECTRA &
SPARKLING FINISH -
MIDNIGHT COPPER
- E
GLAZED ALUMINIUM
SLIDING DOORS
AND WINDOWS
- F
GLASS
BALUSTRADE TFD
- G
ROLLER DOOR
- H
LANDSCAPING
- I
ALUMINIUM FULL-
HEIGHT LOUVERS
Natural FINISH

SCALE 1:200



FOR DA PURPOSES ONLY NOT FOR CONSTRUCTION
DA


Drawing Original Size A1

Issue	Date	Description
B	2024	APPROVED
A	2025	AMENDMENTS
A	2024	10/12/2024
A	2024	10/12/2024

© COPYRIGHT

DO NOT SCALE DWGS. USE DIMENSIONS
ONLY. REFER ANY DISCREPANCIES TO
ARCHITECT PRIOR TO CONSTRUCTION.

THESE DRAWINGS ARE SUBJECT TO
COPYRIGHT.

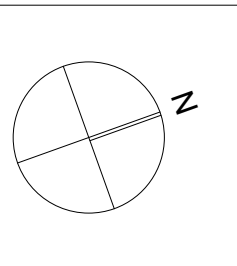

ACCESS:
QUANTITY SURVEY:

TRAFFIC: AS/UTE 3.08 40a Mackay Street Potts Point NSW 2011 PO Box Potts Point NSW 1036 t: +61 2 8324 8700
BASIS: VIPAC ENGINEERS AND SCIENTISTS 2 Sirrine Road, Lane Cove, NSW 2066 t: +61 2 9422 4230

ACOUSTIC:
GEOTECHNICAL:

HYDRAULIC: SGC CONSULTANTS PTY LIMITED c/suite 115, Bldg A, Level 1, 20 Levington Drive, Bella Vista, NSW 2153 t: +61 2 88834239 f: +61 2 96726977 w: www.sgc.com.au
LANDSCAPING:


BCA:
HERITAGE:

PLANNING: WILLANA ASSOCIATES Randwick NSW 2037 PO BOX NSW 170 t: +61 2 9389 6500
WASTE MANAGEMENT:


ARCHITECT: GHAZI AL ALI ARCHITECT POTTS POINT T: +61 2 8055 1544 E: office@ghazialali.com ACN: 67 167 131 838 UNIT 20 9-13 REDMIRE ROAD, STRATHFIELD NSW 2135
--

PROJECT: 29-35 BURLINGTON RD, HOMEBUSH	CLIENT: HOMEBUSH PROJECT DEVELOPMENTS
SCALE: 1:200	DATE: 4/05/2015
DRAWN BY: MO	CHECKED 1: JU
CHECKED 2: GA	APPROVED:


DRAWING NAME MATERIAL SCHEDULE	DRAWING NUMBER SECTION 96	CAD FILE NUMBER: S96 1600	PROJECT NUMBER 08.14	ISSUE B
-----------------------------------	------------------------------	------------------------------	-------------------------	------------

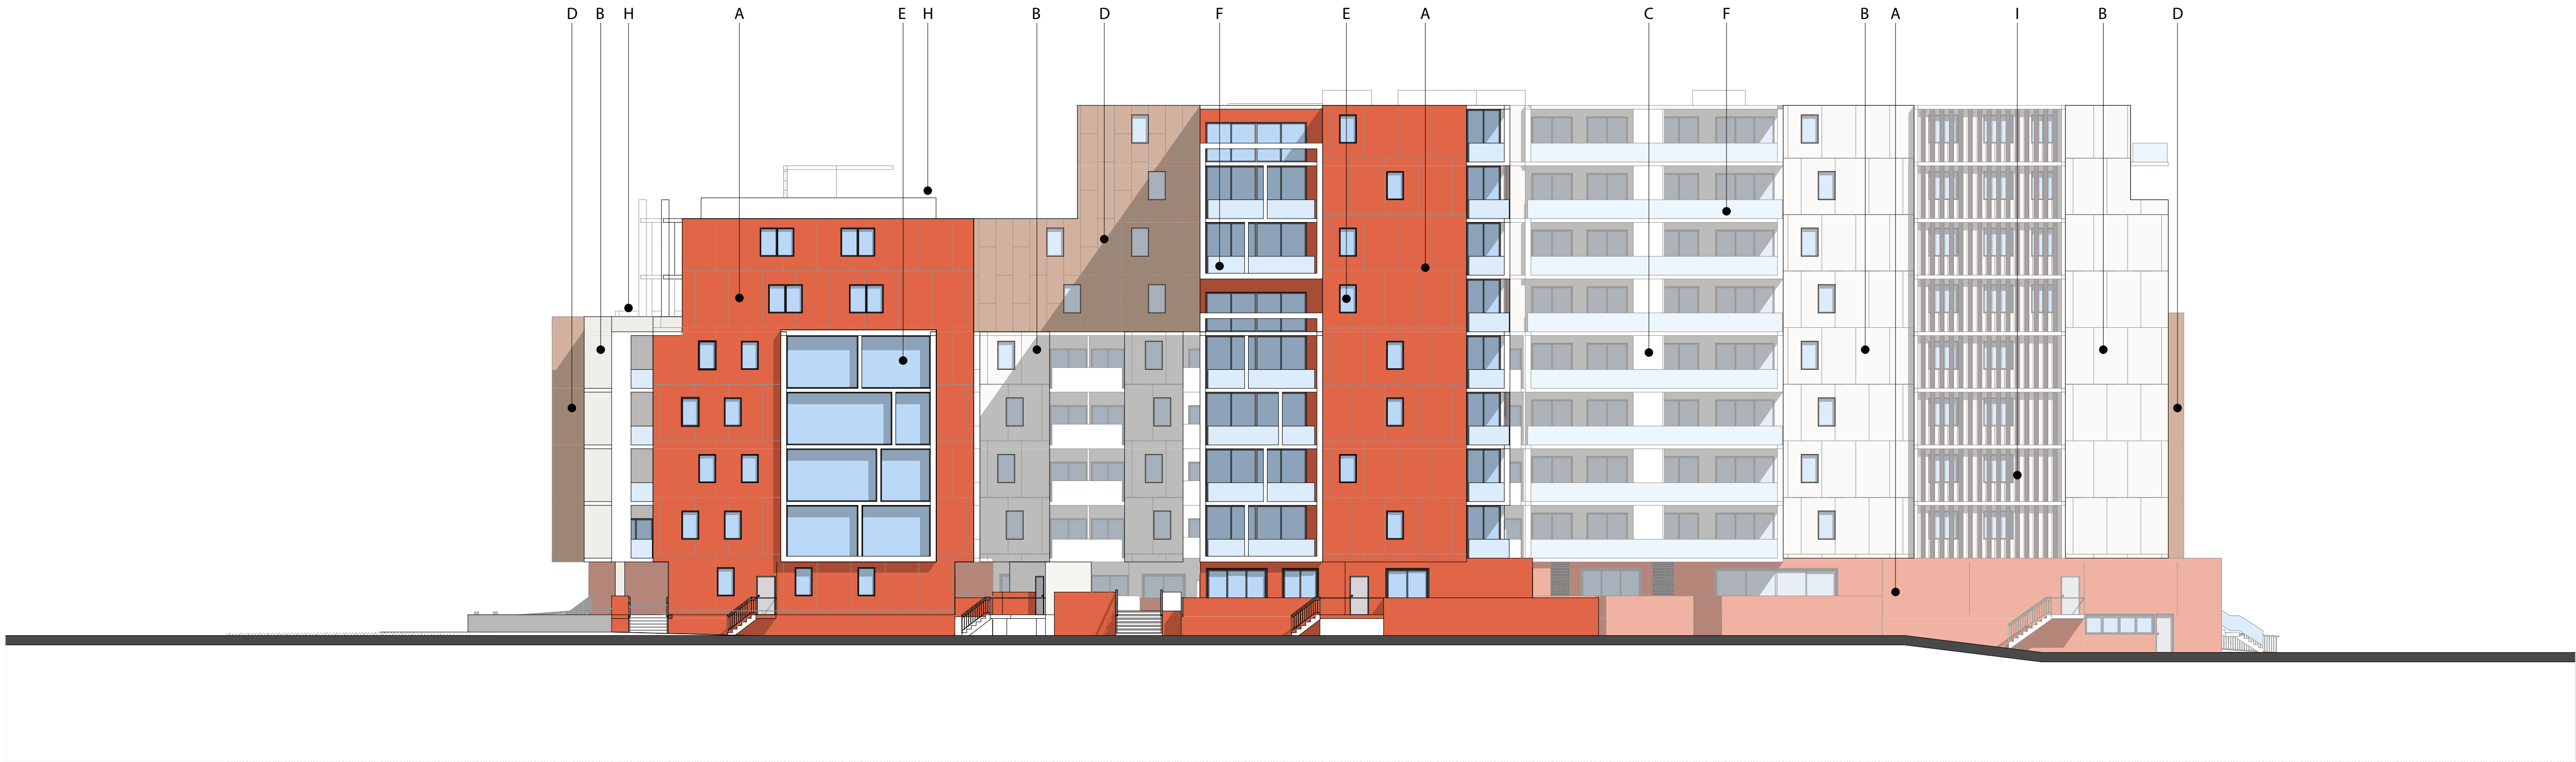

EAST ELEVATION @ 1:200

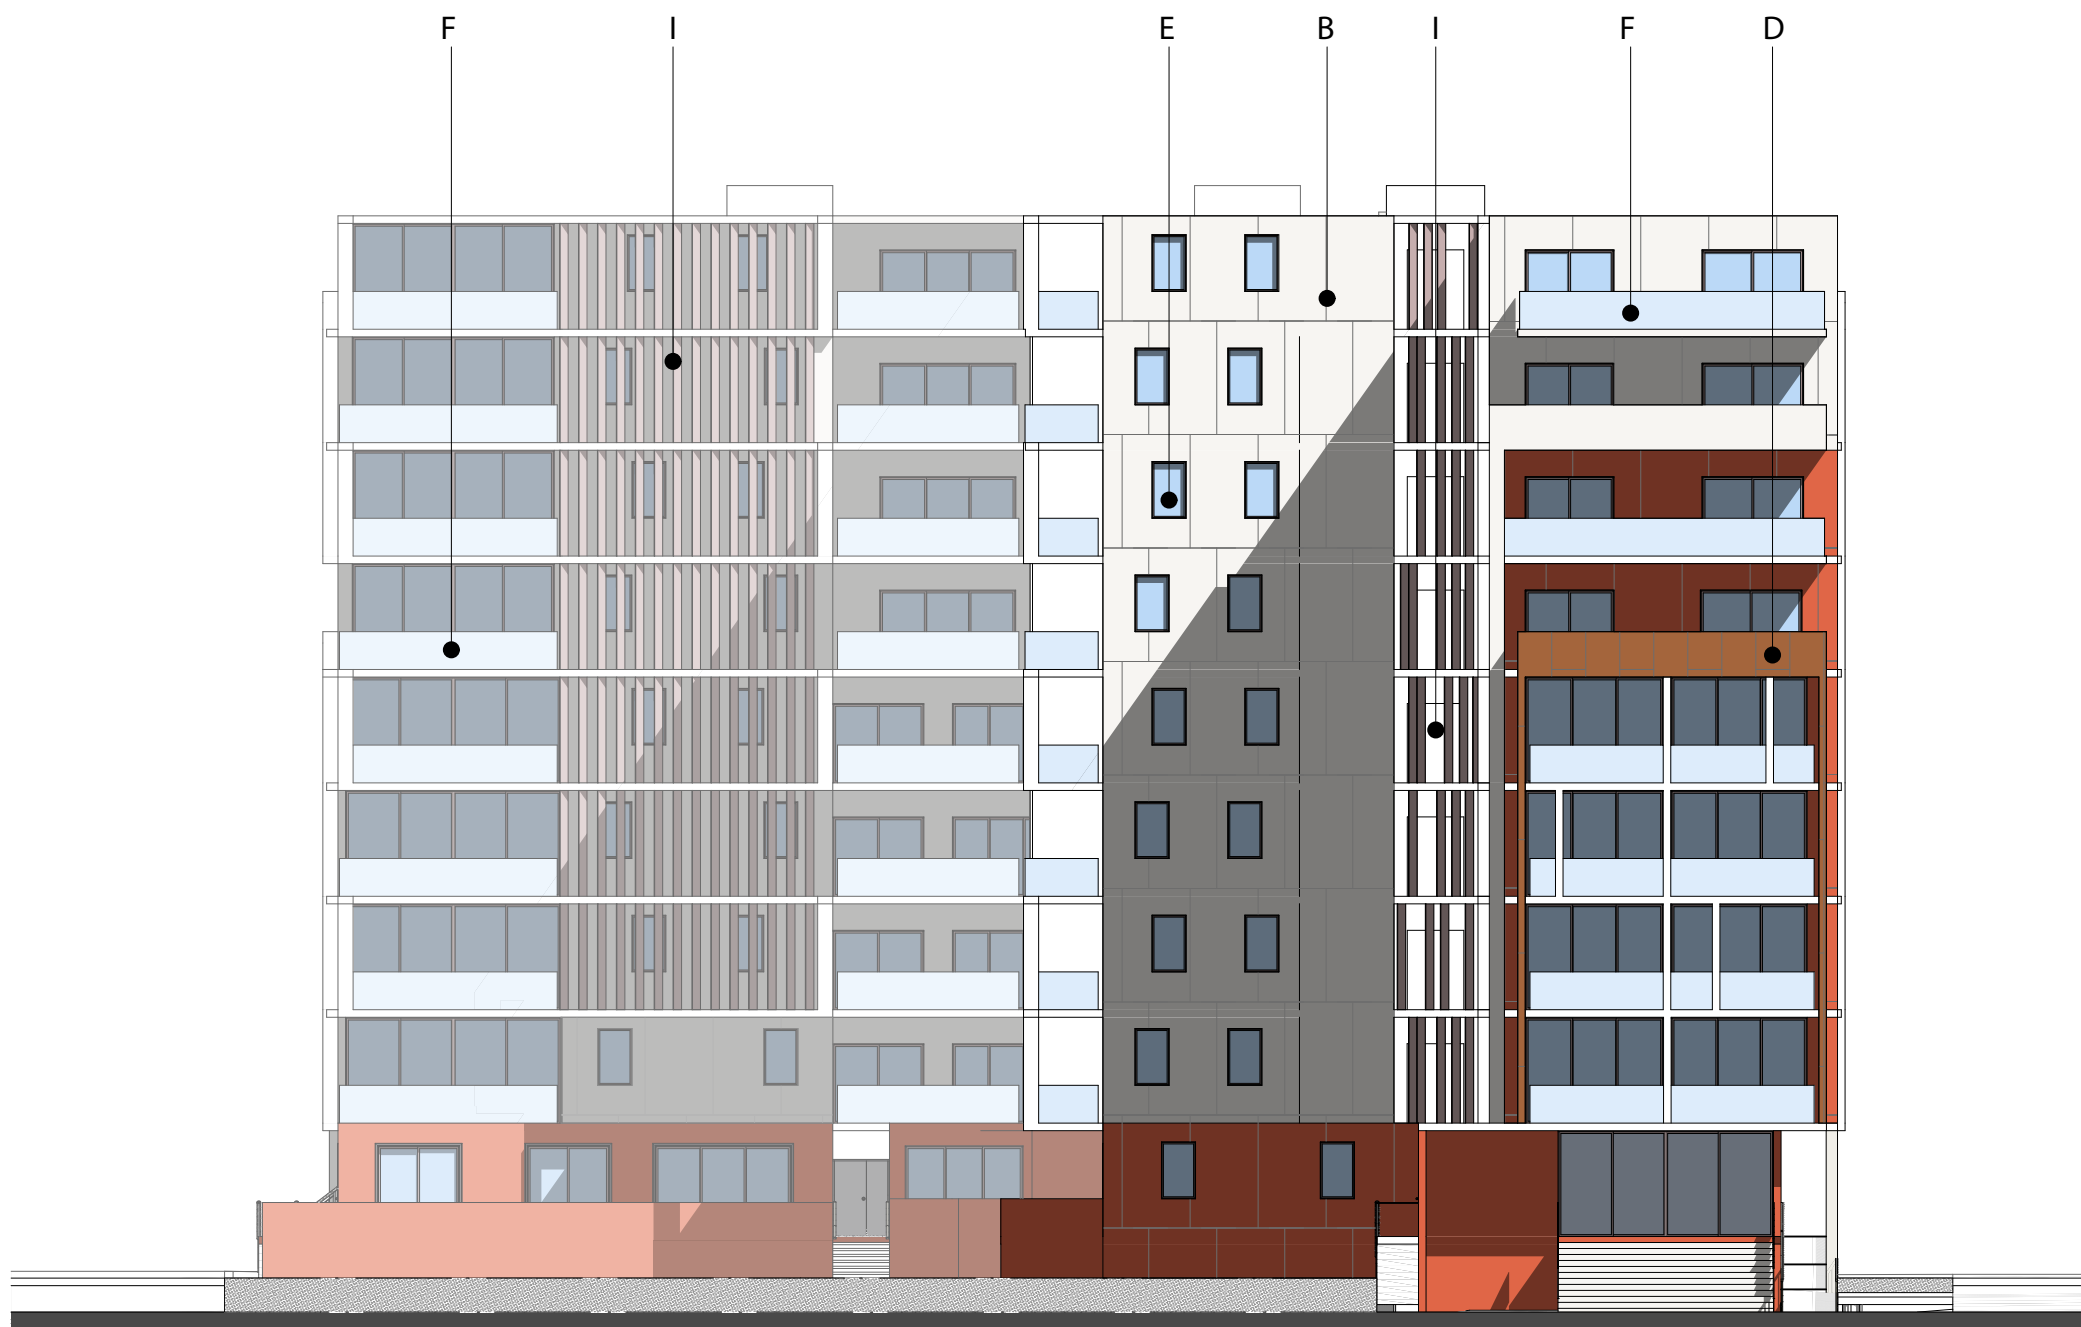

NORTH ELEVATION @ 1:200

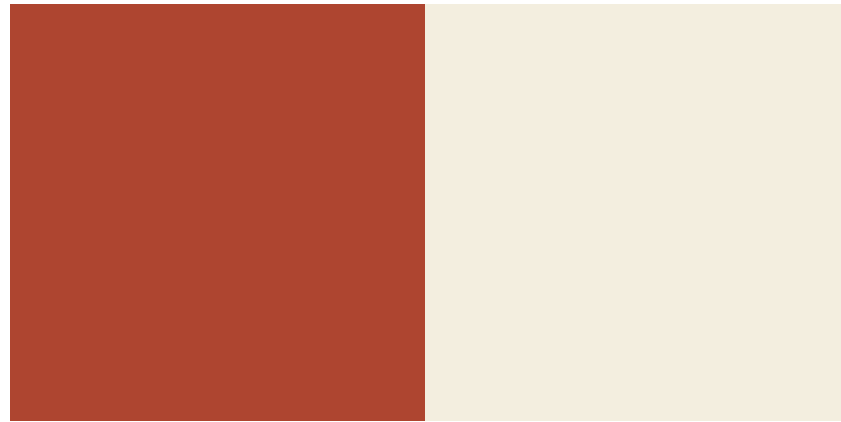

- A
PRECAST PANELS
TERRACOTTA FINISH -
DULUX A85 RED TERRA
- B
PRECAST PANELS
WHITE FINISH -
DULUX B3
BERKSHIRE WHITE
- C
WHITE RENDER
FINISH - DULUX B12
VIVID WHITE



- D
ALUCOBOND
CLADDING
SPECTRA &
SPARKLING FINISH -
MIDNIGHT COPPER
- E
GLAZED ALUMINIUM
SLIDING DOORS
AND WINDOWS
- F
GLASS
BALUSTRADE TFD
- G
ROLLER DOOR
- H
LANDSCAPING
- I
ALUMINIUM FULL-
HEIGHT LOUVERS
NaturAl FINISH

SCALE 1:200



FOR DA PURPOSES ONLY NOT FOR CONSTRUCTION
DA


Drawing Original Size A1

Issue	Date	Description
B	2024	OWNER APPROVEMENTS
A	11/01/2025	5/206

© COPYRIGHT

DO NOT SCALE DWGS. USE DIMENSIONS
ONLY. REFER ANY DISCREPANCIES TO
ARCHITECT PRIOR TO CONSTRUCTION.

THESE DRAWINGS ARE SUBJECT TO
COPYRIGHT.

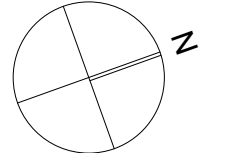

ACCESS:
QUANTITY SURVEY:

TRAFFIC: AS/UTE 3.08 40a Mackay Street Potts Point NSW 2011 PO Box Potts Point NSW 1036 t: +61 2 8324 8700
BASIS: VIPAC ENGINEERS AND SCIENTISTS 2 Sirrine Road, Lane Cove, NSW 2066 t: +61 2 9422 4230

ACOUSTIC:
GEOTECHNICAL:

HYDRAULIC: SGC CONSULTANTS PTY LIMITED c/suite 115, Bldg A, Level 1, 20 Lexington Drive, Bella Vista, NSW 2153 t: +61 2 88834239 f: +61 2 96726977 w: www.sgc.com.au
LANDSCAPING:


BCA:
HERITAGE:

PLANNING: WILLANA ASSOCIATES Randwick NSW 2037 PO BOX NSW 170 t: +61 2 9399 6500
WASTE MANAGEMENT:


ARCHITECT: GHAZI AL ALI ARCHITECT PTV 1316 T: +61 2 8055 1544 E: office@ghazialali.com ACN: 67 167 131 838 UNIT 204/9-13 REDMAYNE ROAD, STRATHFIELD NSW 2135

PROJECT: 29-35 BURLINGTON RD, HOMEBUSH	CLIENT: HOMEBUSH PROJECT DEVELOPMENTS
SCALE: 1:200	DATE: 4/05/2015
DRAWN BY: MO	CHECKED 1: JU
CHECKED 2: GA	APPROVED:
CAD FILE NUMBER:	

DRAWING NAME MATERIAL SCHEDULE	PROJECT NUMBER 08.14
DRAWING NUMBER SECTION 96	ISSUE B
S96 1601	

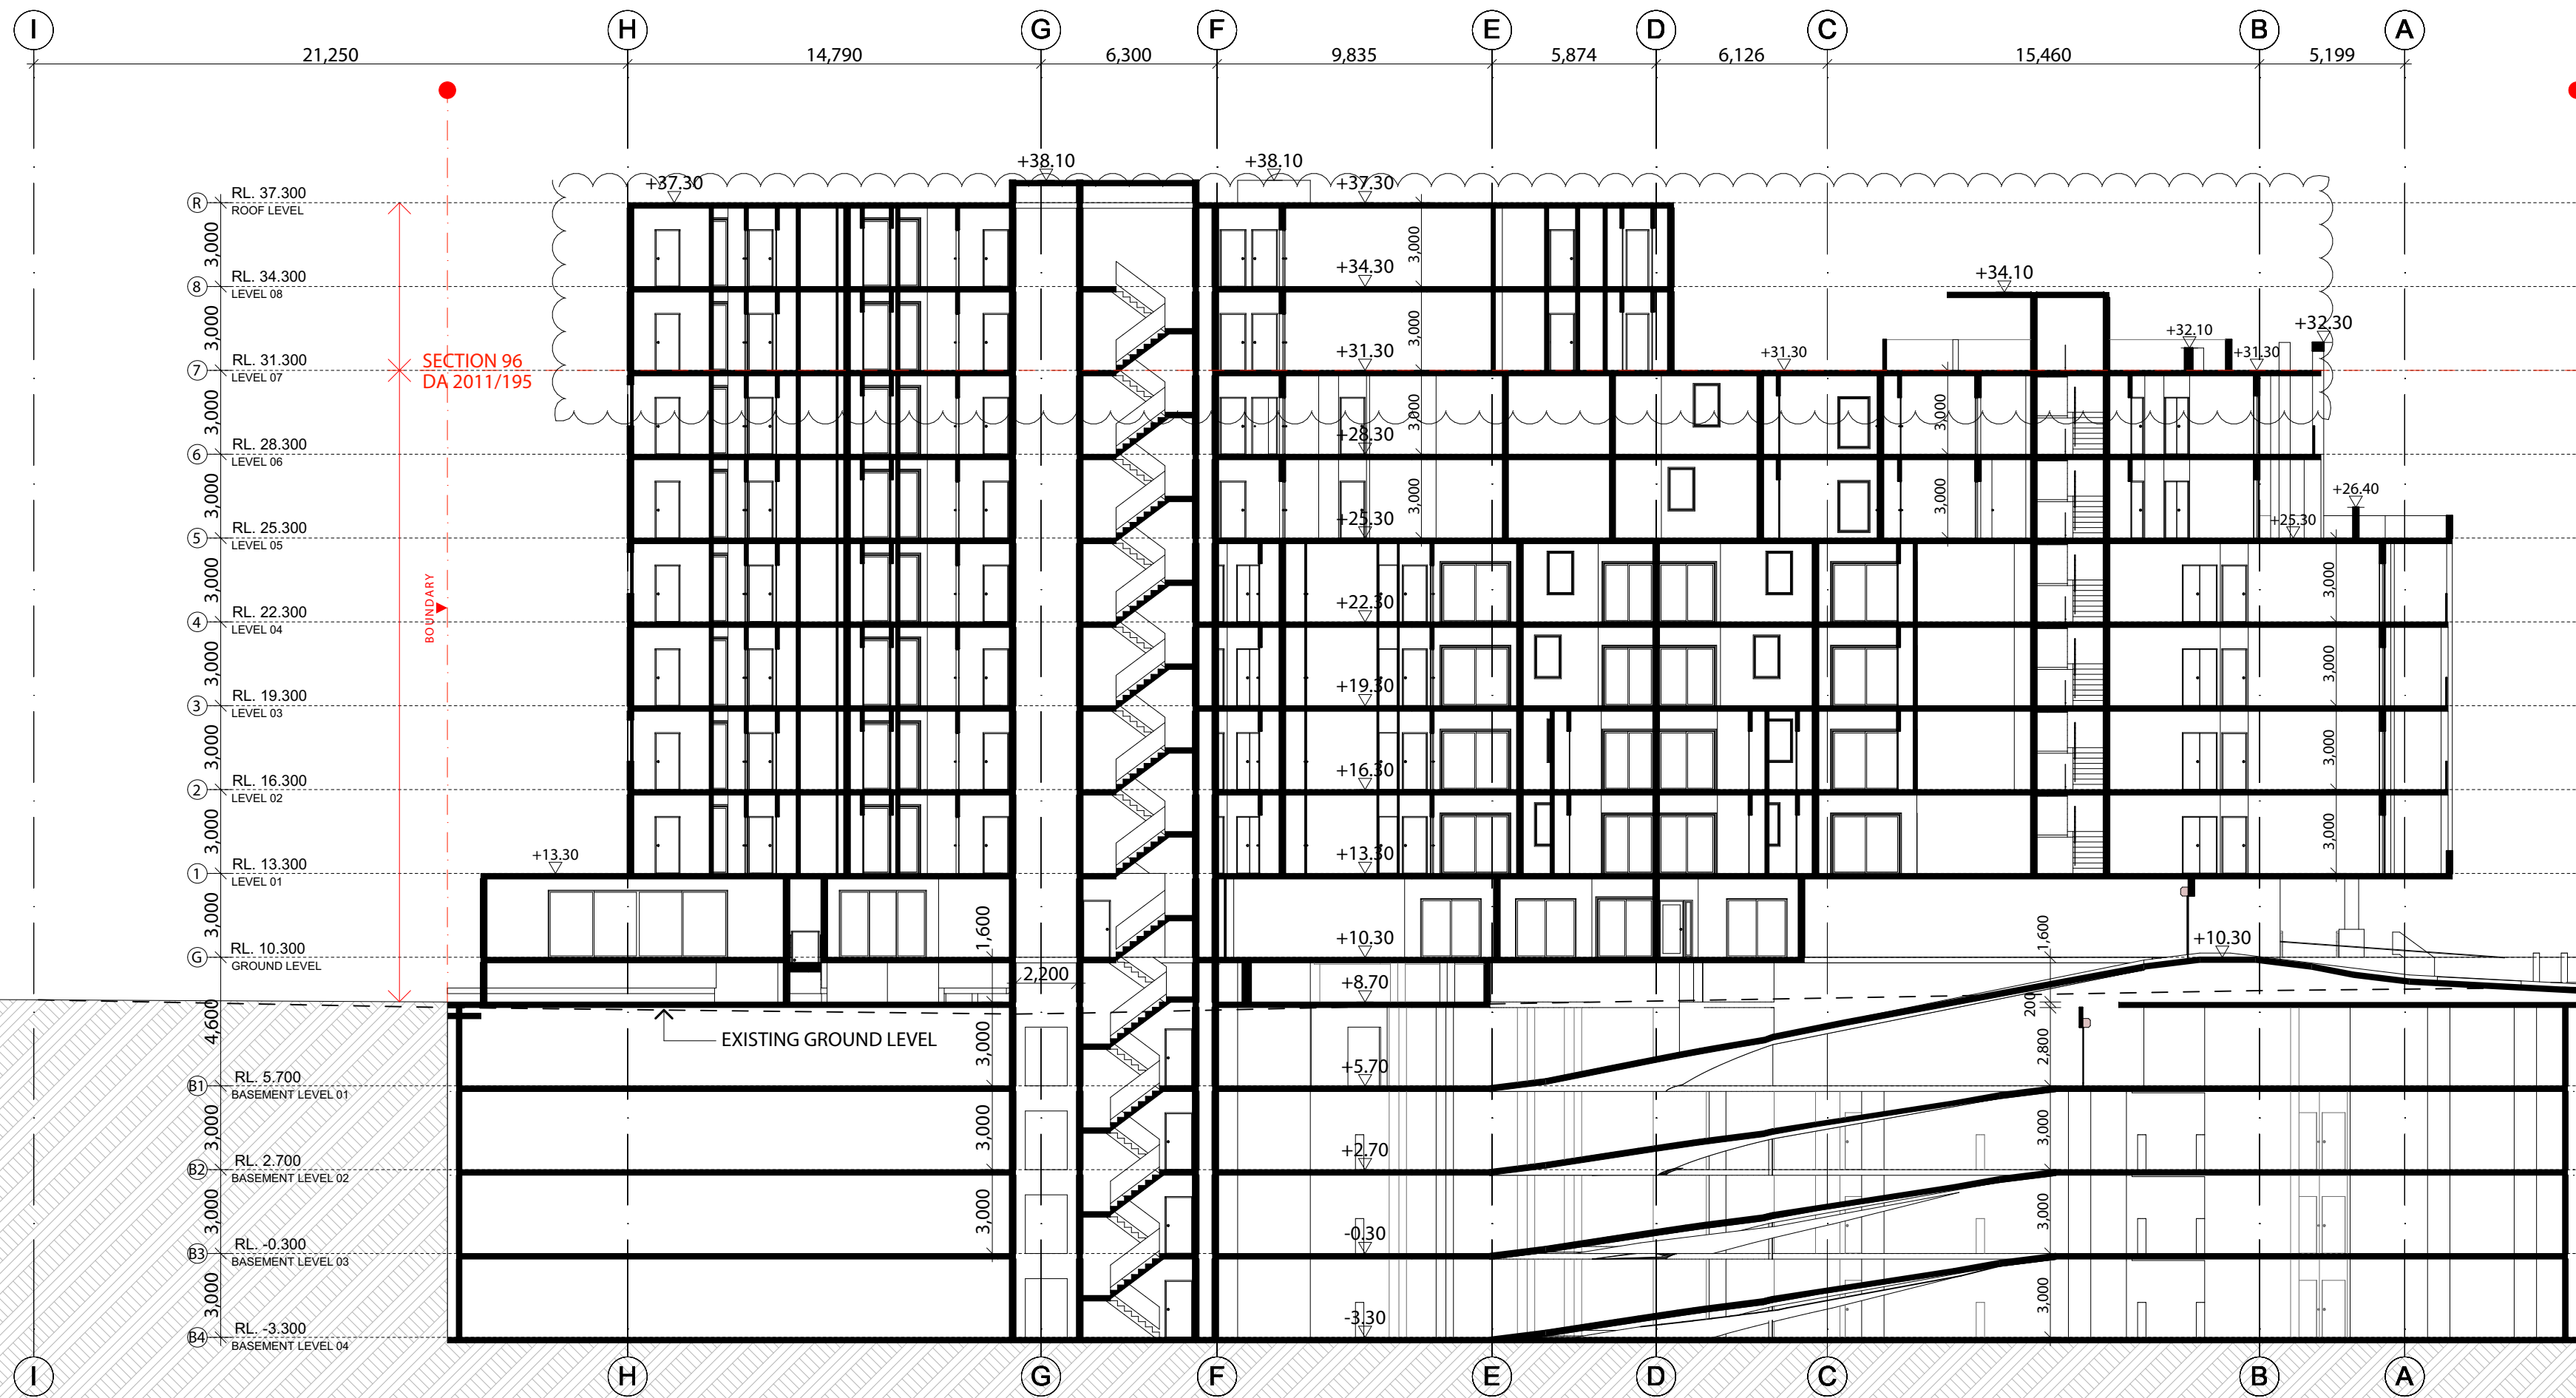

SECTION AA @ 1:200

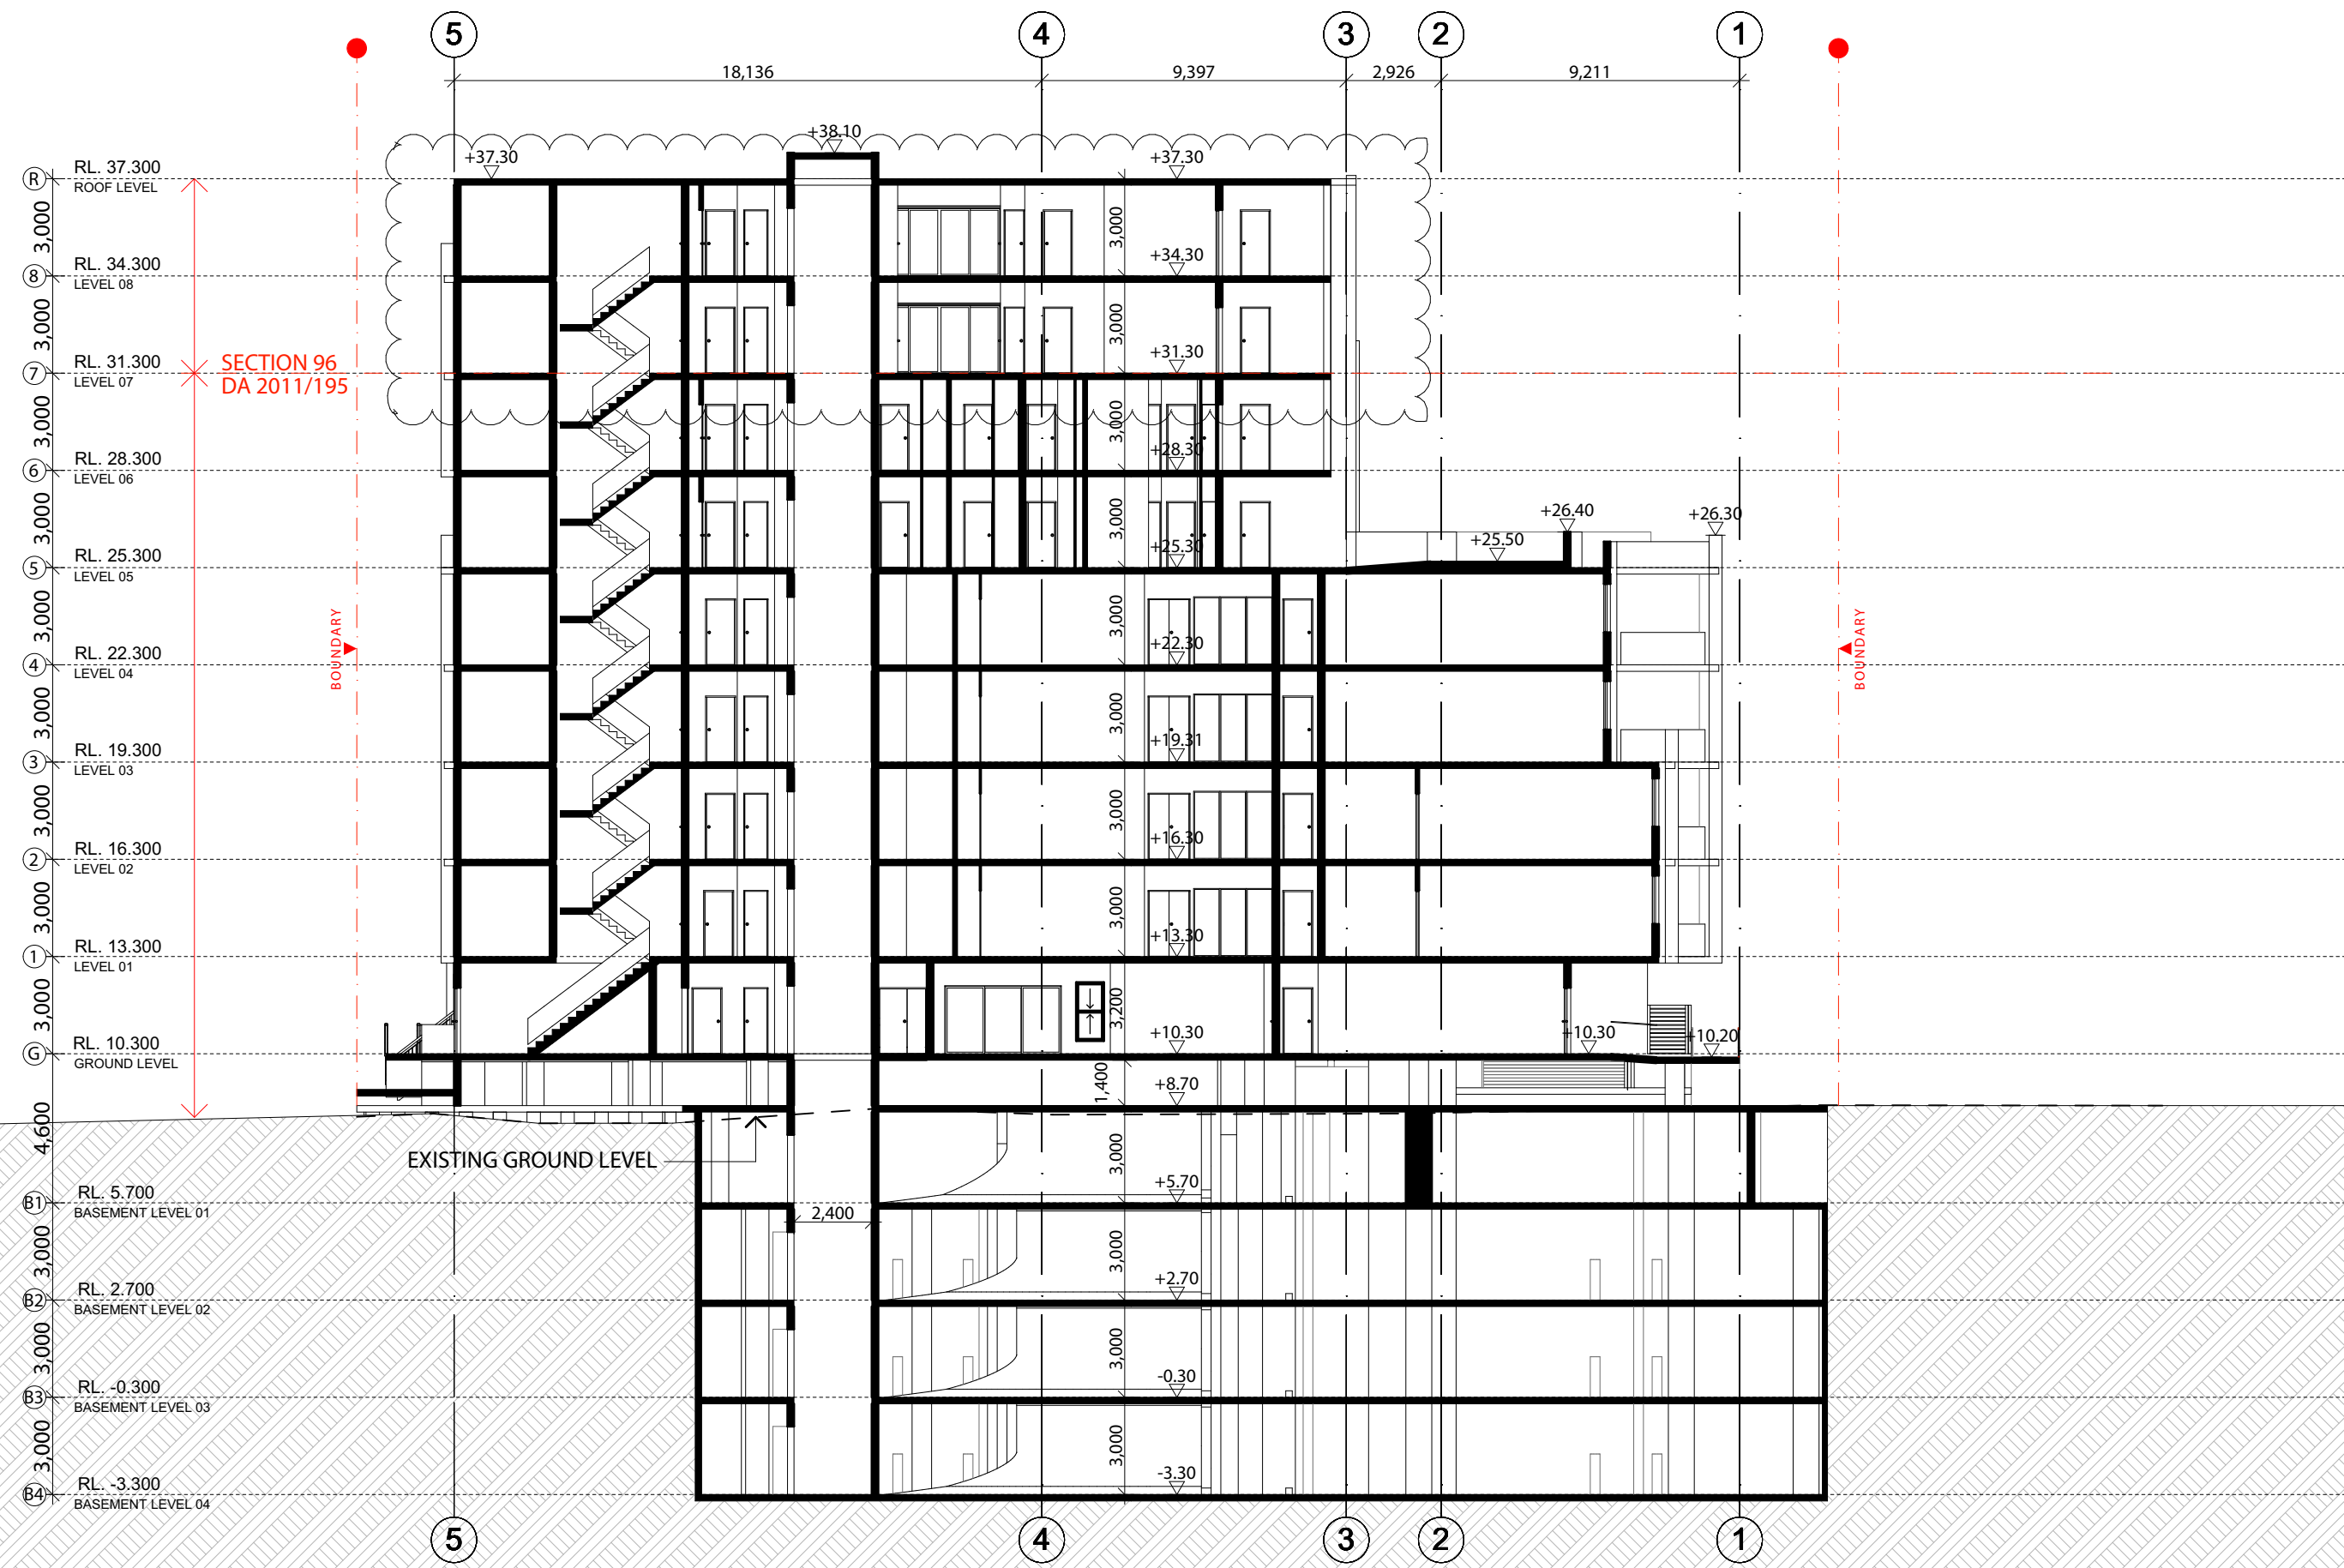

SECTION BB @ 1:200

SCALE 1:200



FOR DA PURPOSES ONLY
NOT FOR CONSTRUCTION

DA


Drawing Original Size A1

Rev	Date	Description
B	2024	AMENDMENTS
A	2015	1/10/12/15/19/20

© COPYRIGHT

DO NOT SCALE DWGS. USE DIMENSIONS
ONLY. REFER ANY DISCREPANCIES TO
ARCHITECT PRIOR TO CONSTRUCTION.

THESE DRAWINGS ARE SUBJECT TO
COPYRIGHT.

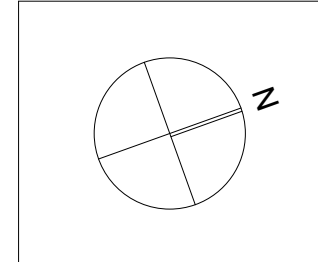

ACCESS:

QUANTITY SURVEY:

TRAFFIC:
ASUTITE 3.08 40a Mackay Street Potts Point
NSW 2011 | PO Box Potts Point NSW 1535
t: +61 2 8324 8700

BASIS:
VIPAC ENGINEERS AND SCIENTISTS
2 Smeaton Road, Lismore, NSW 2056
t: +61 2 9422 4230

ACOUSTIC:

GEOTECHNICAL:

HYDRAULIC:
SGC CONSULTANTS PTY LIMITED
c/- Suite 115, Bldg A Level 1, 20 Lexington
Drive, Bella Vista, NSW 2153 |
t: +61 2 88834239 f: +61 2 96726977 w:
www.sgc.com.au

LANDSCAPING:

BCA:

HERITAGE:

PLANNING:

WILLANA ASSOCIATES
Randwick NSW 2037 | PO BOX NSW 170
t: +61 2 9399 6500

WASTE MANAGEMENT:



PROJECT:
29-35 BURLINGTON RD, HOMEBUSH

CLIENT:
HOMEBUSH PROJECT DEVELOPMENTS

SCALE: 1:200	DATE: 4/05/2015	CAD FILE NUMBER:
DRAWN BY: MO	CHECKED 1: JU	CHECKED 2: GA
APPROVED:		

DRAWING NAME
SECTIONS

DRAWING NUMBER SECTION 96	PROJECT NUMBER S96 1700
------------------------------	----------------------------

ISSUE
08.14
B

SUBJECT TO SECTION 96