


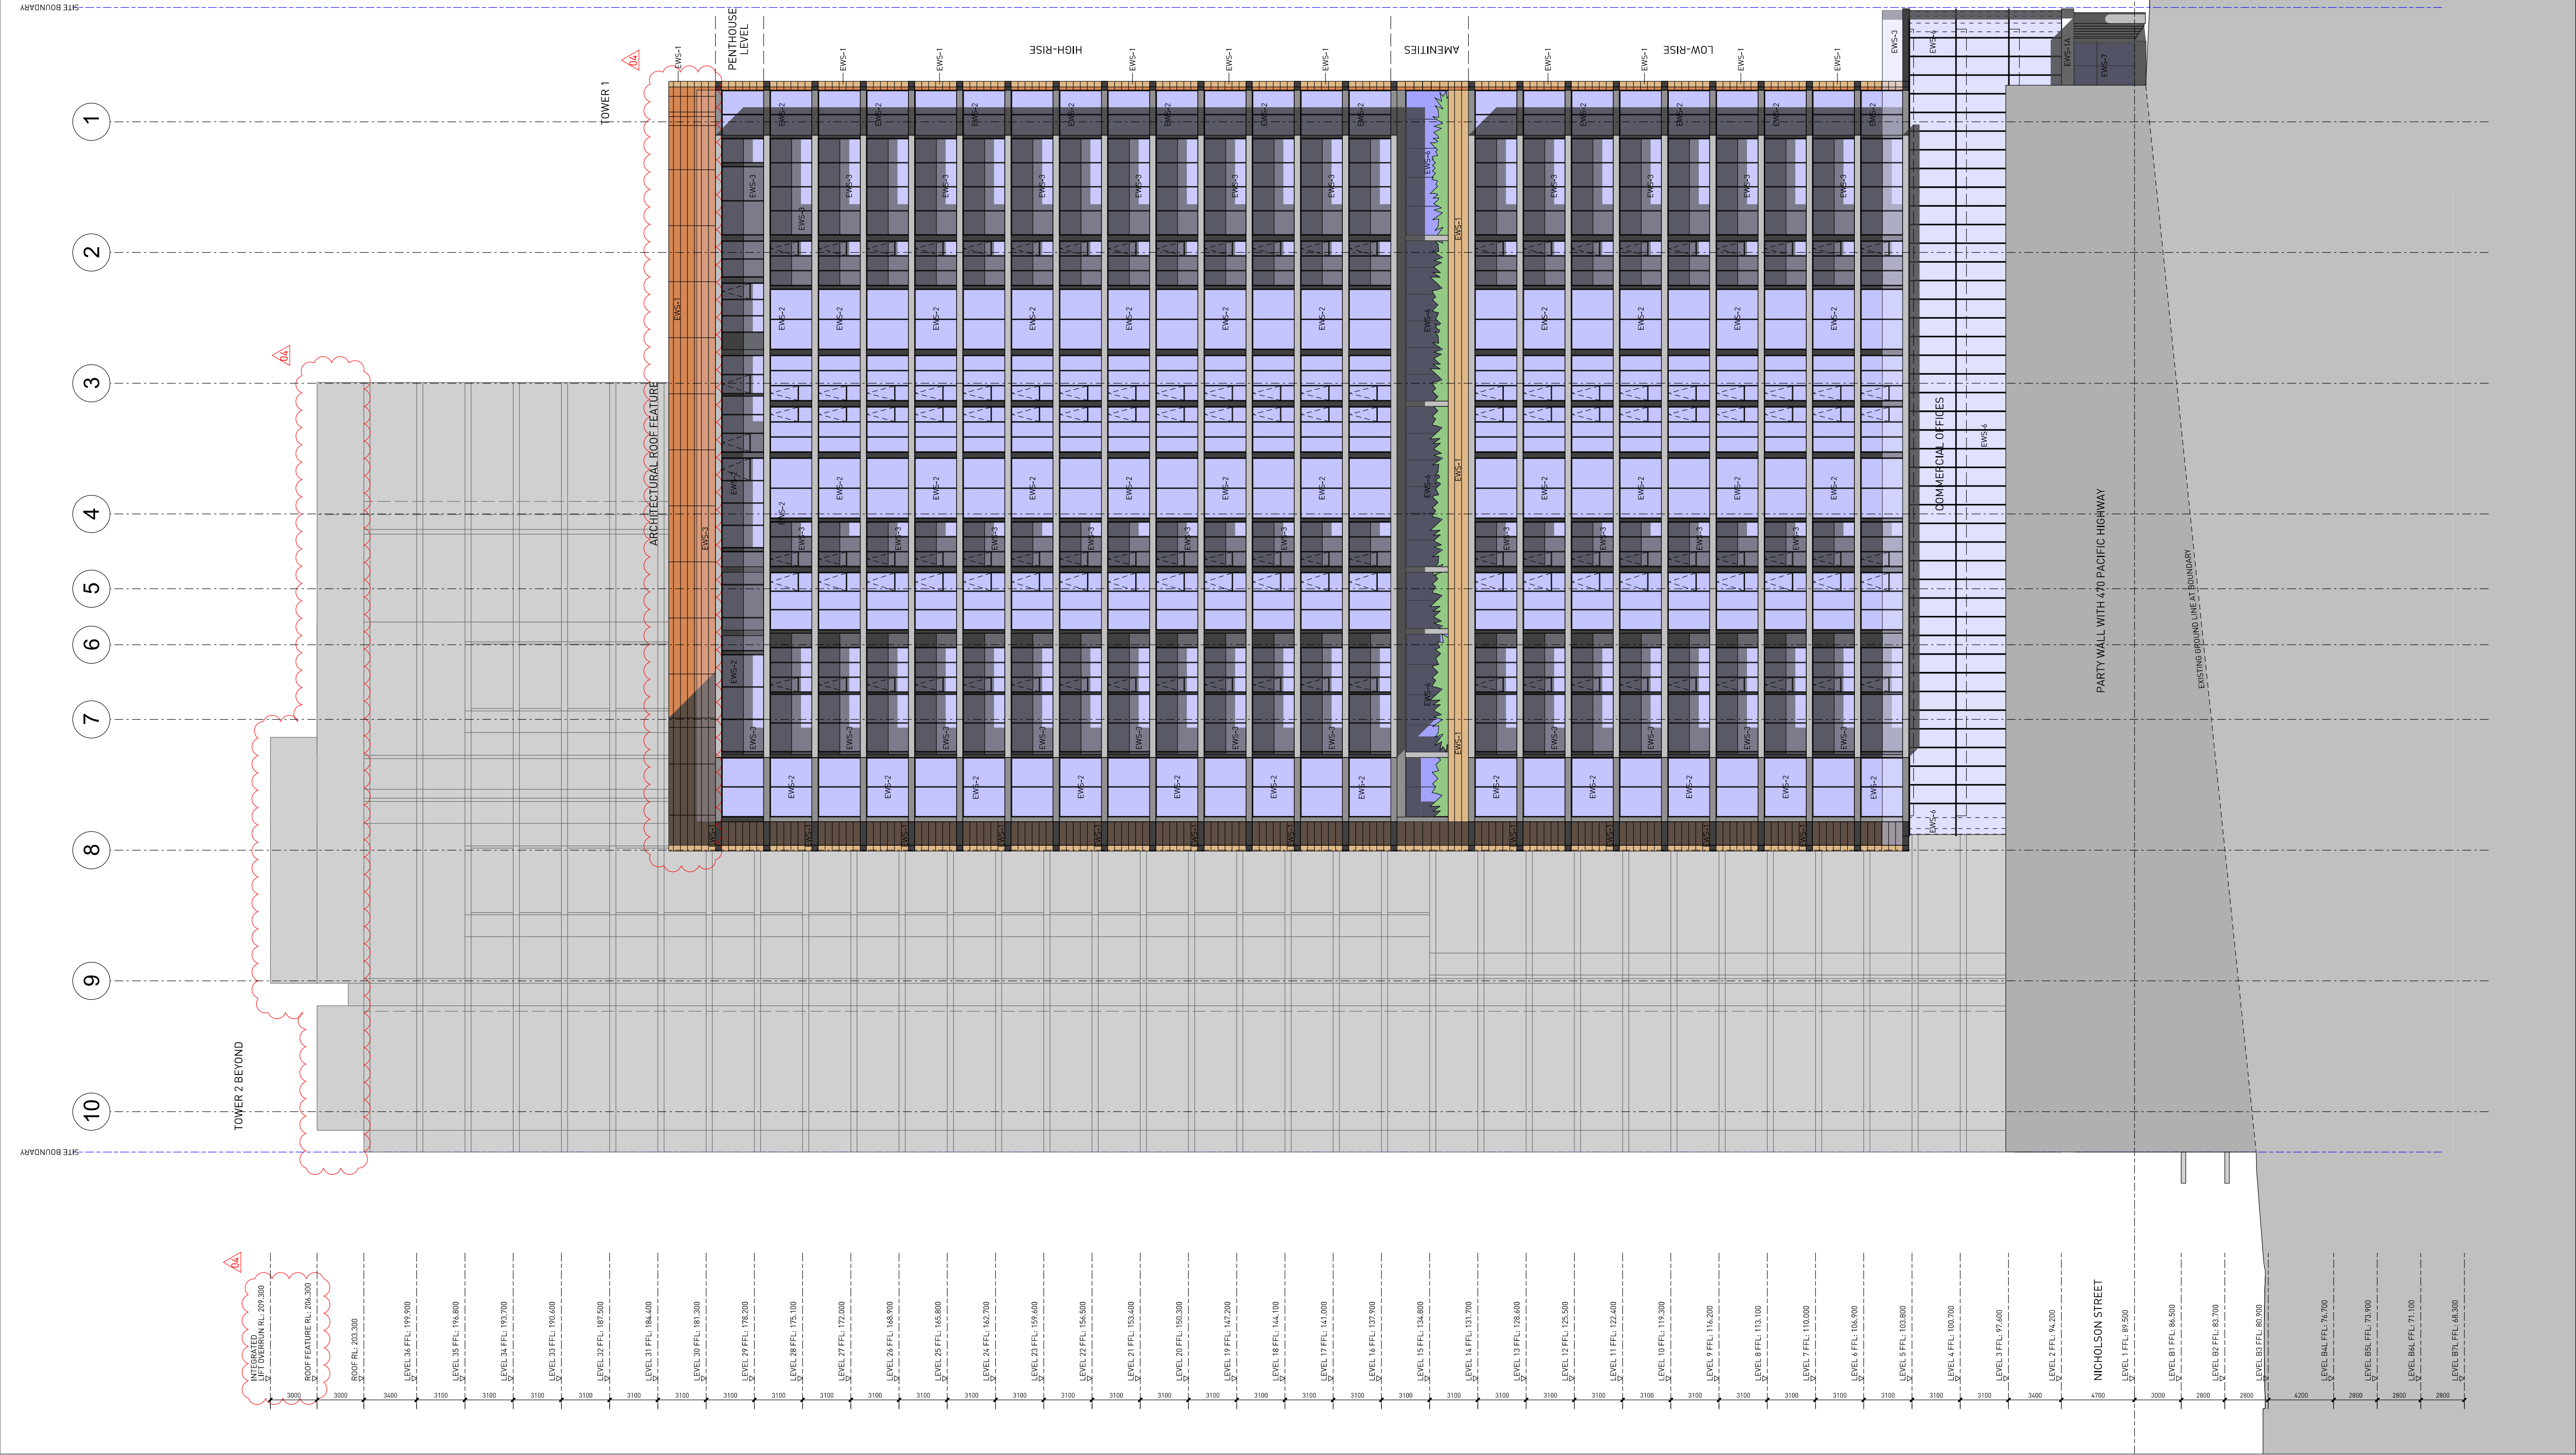

Notes 1. All dimensions and setbacks to be verified prior to commencement on site. All omissions or discrepancies to be notified to the architect. 2. Window mullions indicative only and subject to detailed design		Legend EWS-1: Precast Concrete facade panels - Tower facades EWS-1A: Level 2 Podium edge spandrel EWS-2: Clear vision glass with Low-E coating EWS-3: Clear glass balustrades with powder coated balustrading EWS-4: Vertical privacy screens EWS-5: Ventilation louvers EWS-6: Glazed facade to office building EWS-7: Clear shopfront glazing with dark grey aluminium frames EWS-8: Precast Concrete facade panels - Parking Podium facades		Revision <table><thead><tr><th>Revision</th><th>Date</th><th>Comment</th></tr></thead><tbody><tr><td>02</td><td>AUG, 2019</td><td>Mirvac DA</td></tr><tr><td>03</td><td>OCT, 2019</td><td></td></tr><tr><td>04</td><td>MARCH, 2016</td><td>Roof feature and B1 overruns lowered</td></tr></tbody></table>		Revision	Date	Comment	02	AUG, 2019	Mirvac DA	03	OCT, 2019		04	MARCH, 2016	Roof feature and B1 overruns lowered	Revision <table><thead><tr><th>Revision</th><th>Date</th><th>Comment</th></tr></thead><tbody><tr><td></td><td></td><td></td></tr><tr><td></td><td></td><td></td></tr><tr><td></td><td></td><td></td></tr><tr><td></td><td></td><td></td></tr></tbody></table>		Revision	Date	Comment													Drawing Key	
		Revision	Date	Comment	
02	AUG, 2019	Mirvac DA	
03	OCT, 2019	
04	MARCH, 2016	Roof feature and B1 overruns lowered	
Revision	Date	Comment	
Revision	Date	Comment	
Revision	Date	Comment	
Copyright The copyright of this drawing together with any other documents prepared by Sissons Architects remains the property of Sissons Architects. Sissons Architects grants licence for the use of this document for the purpose for which it is intended. The licence is not transferable without the permission of Sissons Architects.		Architect SISSONS ARCHITECTS Studio 6, 81 Alexander St, Crows Nest, NSW 2065 Tel. 02 9460 8002 www.sissonsarchitects.com		Drawn NC		Checked NS		Created Date 24.10.14		Project 472 & 486 PACIFIC HIGHWAY ST LEONARDS, SYDNEY		SOUTH EAST ELEVATION	
		File Name 14026_L_044 South East Elevation [1-200].dgn		Scale 1:200 @ A1 / 1:400 @ A3		Client MIRVAC		Project No. 14-026 L		Drawing No. 044		Stage Rev	