
 


Thermal Performance Specifications				
External Wall Construction		Insulation	Colour (Solar Absorptance)	Detail
Cavity Brick	R1.0 to units AG01, AG12, A101, A201, A301, A401, D404, D604, E405, E505			
Cavity Brick	none (to all other units)		Any	
Internal Wall Construction		Insulation	Detail	
Plasterboard on studs & AAC	none			
Ceiling Construction		Insulation	Detail	
Plasterboard	R2.0 to ceilings adjacent to roof and decks above			
Roof Construction		Insulation	Colour (Solar Absorptance)	Detail
Concrete	none		Any	
Floor Construction		Insulation	Covering	Detail
Concrete	R2.0 to units AG05, C101, C102, C104, C106 (where open below)			
Concrete	none (to all other units)		As drawn (if not noted default values used)	
Windows	Glass and frame type	U	SHGC	Area sq m
Generic	Double Clear Aluminium	4.27	0.67	As drawn to unit C504 only
Generic	Single clear Aluminium			As drawn to all other units
Skylights	Glass and frame type	U	SHGC	Area sq m
As drawn on plans				
U and SHGC values are according to NFRC. Alternate products may be used if the U value is lower and the SHGC is less than 10% higher or lower than the above figures.				
External Window Cover		Detail		
As drawn on plans				
Fixed shading - Eaves		Width includes guttering, offset is distance above windows		
Width:	as drawn	Offset:	as drawn	Nominal only, refer to plan for detail
Fixed shading - Other		Verandahs, Pergolas (type and description)		
Shaded areas and shade devices as drawn				

For construction in NWB the BCA Vol 1 or 2 must be complied with, in particular the following:

- Thermal construction in accordance with Vol 1 Section J1.2 or Vol 2 Part 3.12.1.1
- Thermal breaks in accordance with Section J1.3(c) & 1.5(c) or Part 3.12.1.2(a) & 3.12.1.4(b)
- Compensating for loss of cavity insulation in accordance with Section J1.3(c) or Part 3.12.1.2(a)
- Floor insulation in accordance with Section J1.5(c) & (d) or Part 3.12.1.5(a)(iii) or (c) & (d)
- Building sealing in accordance with Section J3 or Part 3.12.3.1 to 3.12.3.6

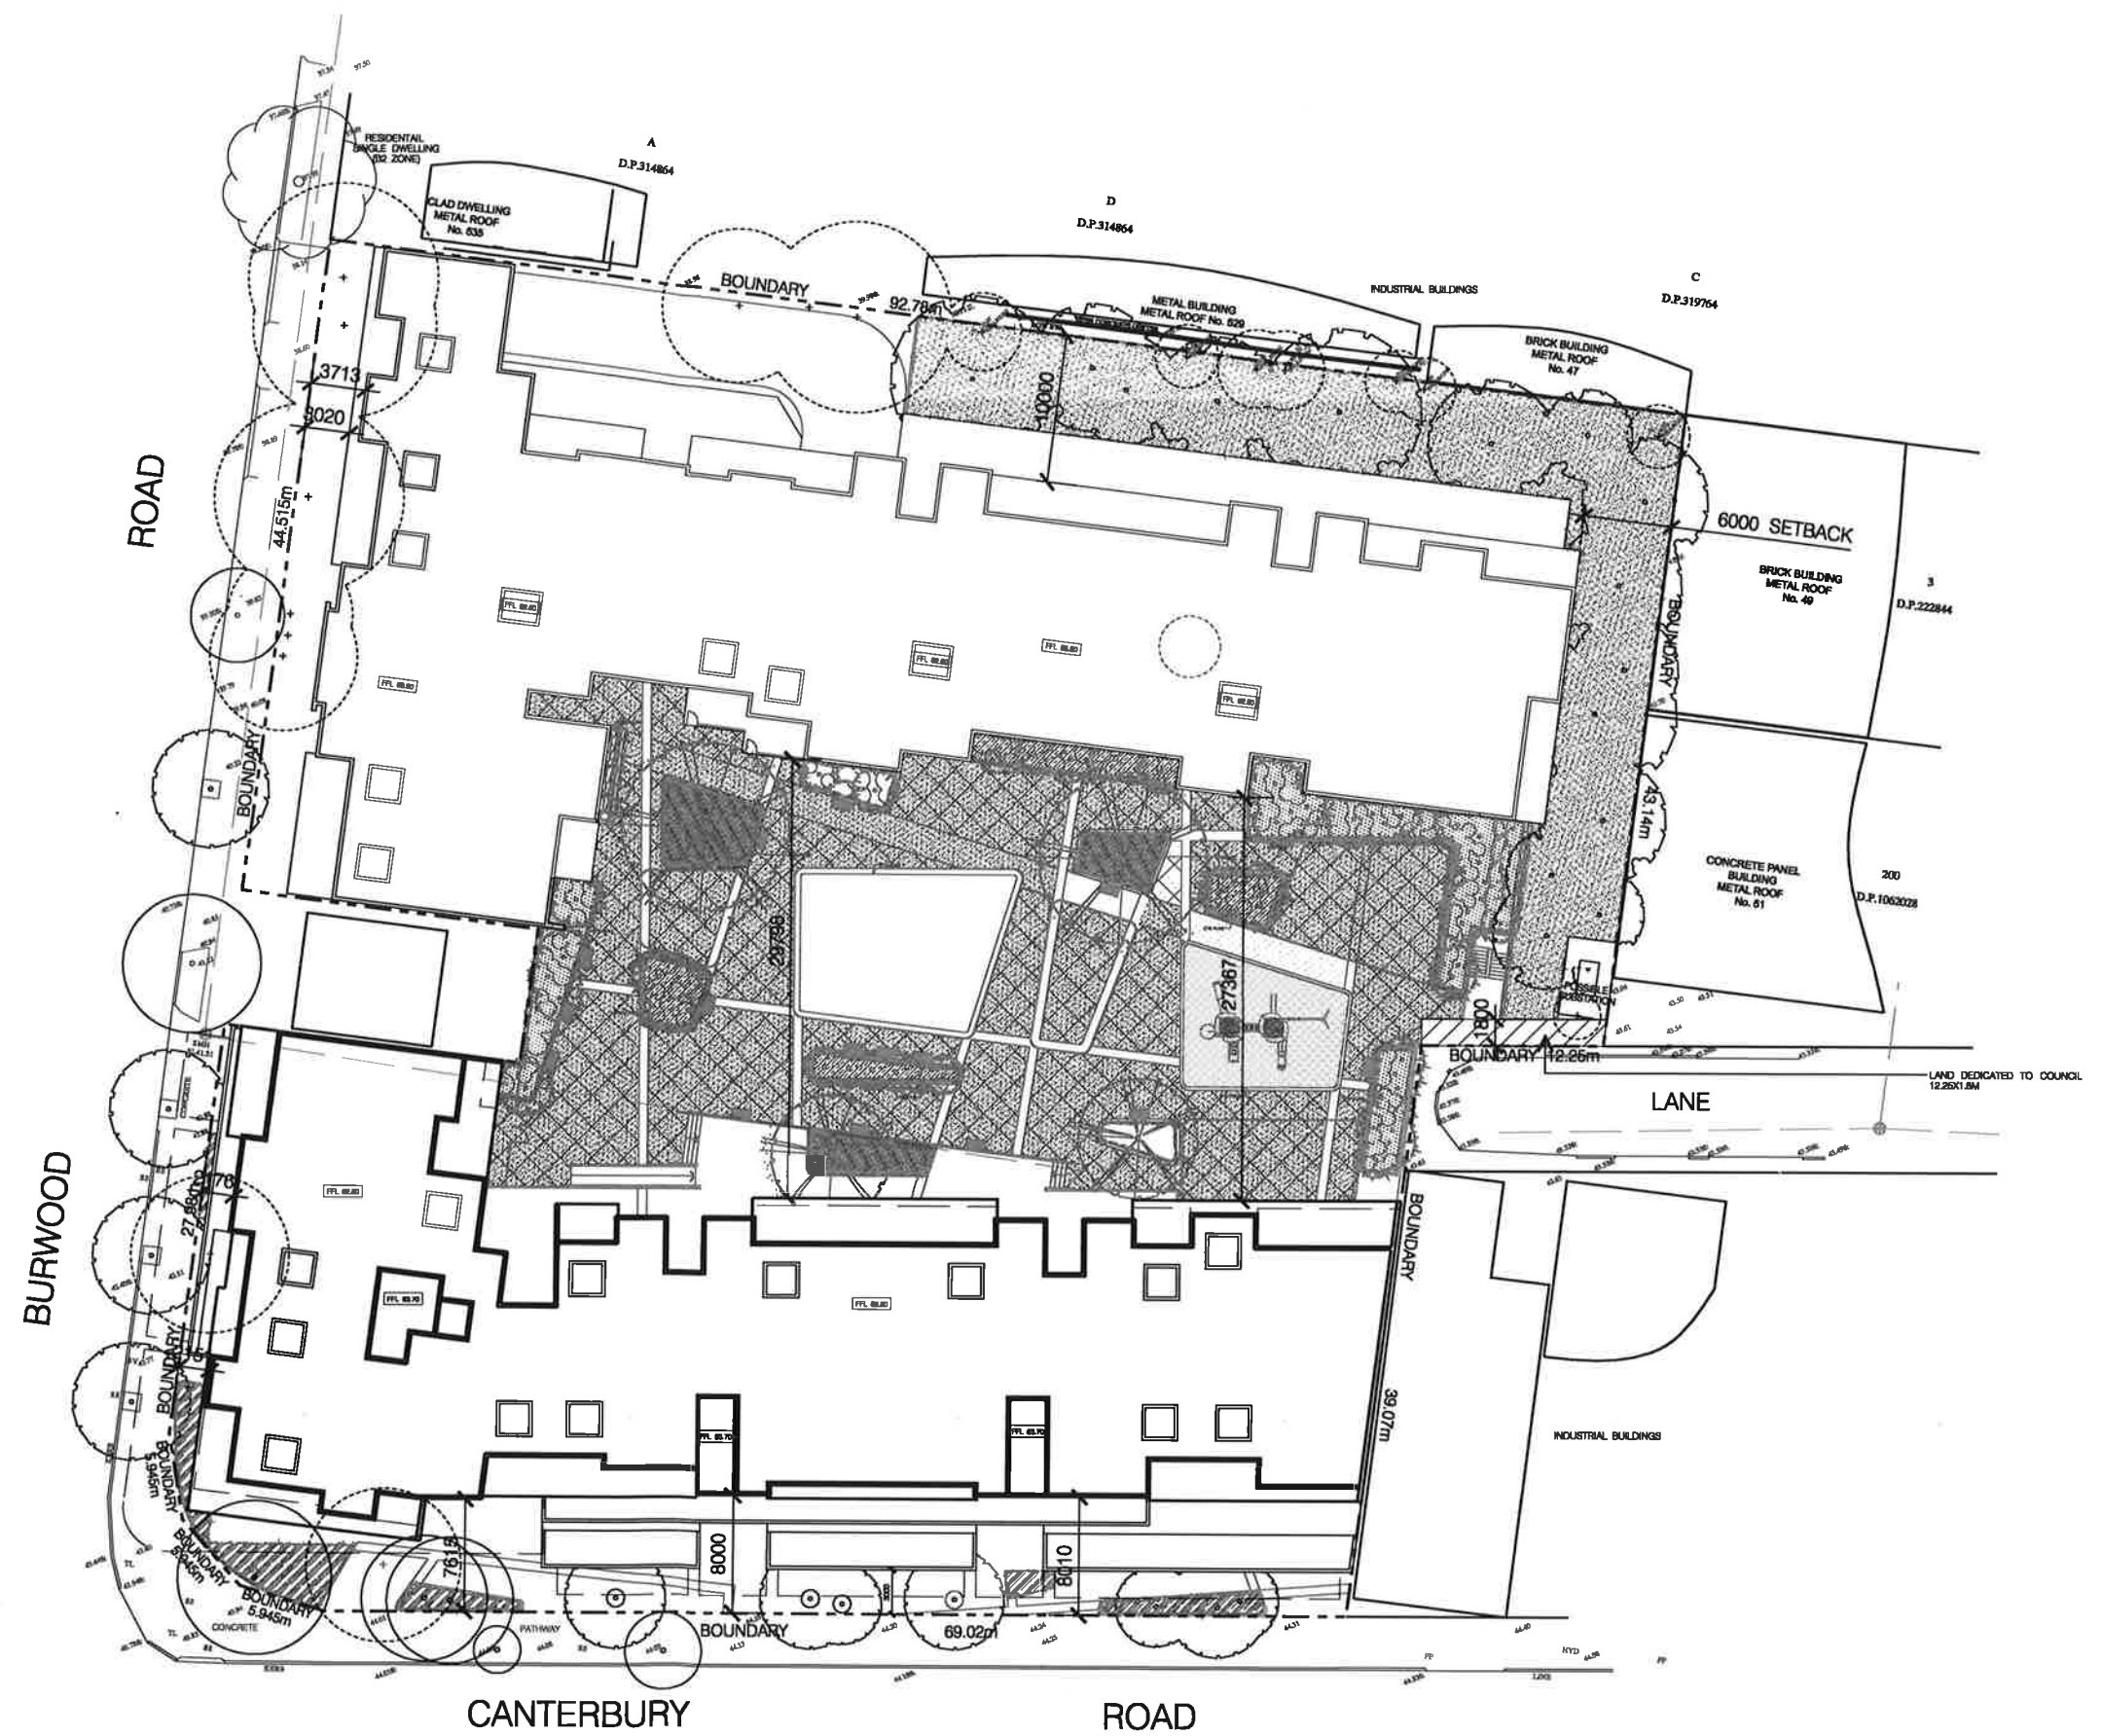

Project Details:

MIXED USE DEVELOPMENT
717-727 CANTERBURY ROAD, BELMORE

Client:
BELMORE 88 PTY LTD

DA	F	RE-USE FOR DEVELOPMENT APPLICATION	JA	26/06/2004
DA	E	RE-USE FOR DEVELOPMENT APPLICATION	JA	27/04/2001
MODULE REV			APPRO DATE	
REVISION DESCRIPTION				

PLOT GENERATED BY ARCHITECTURE & BUILDING SERVICES - THIS DRAWING IS AN UNCONTROLLED COPY UNLESS STAMPED OTHERWISE

Drawing Title:	Issue:	Date Printed:
SITE PLAN	F	16/09/2018
Drawing Status:		
AUTHORITY APPROVAL		
Project Number:	Drawing Number:	
PN-14005	A-0100	



**ARCHITECTURE &
BUILDING WORKS**
ABN 35 093 181 618

L1/45 Montgomery Street,
Kogarah NSW 2217
Australia

Tel: (02) 8504 5021
Email: edwin@abw.com.au

Architects
Construction Managers
Interior Designers
Town Planners

APPROX TRUE NORTH
MGA by DP1062028

 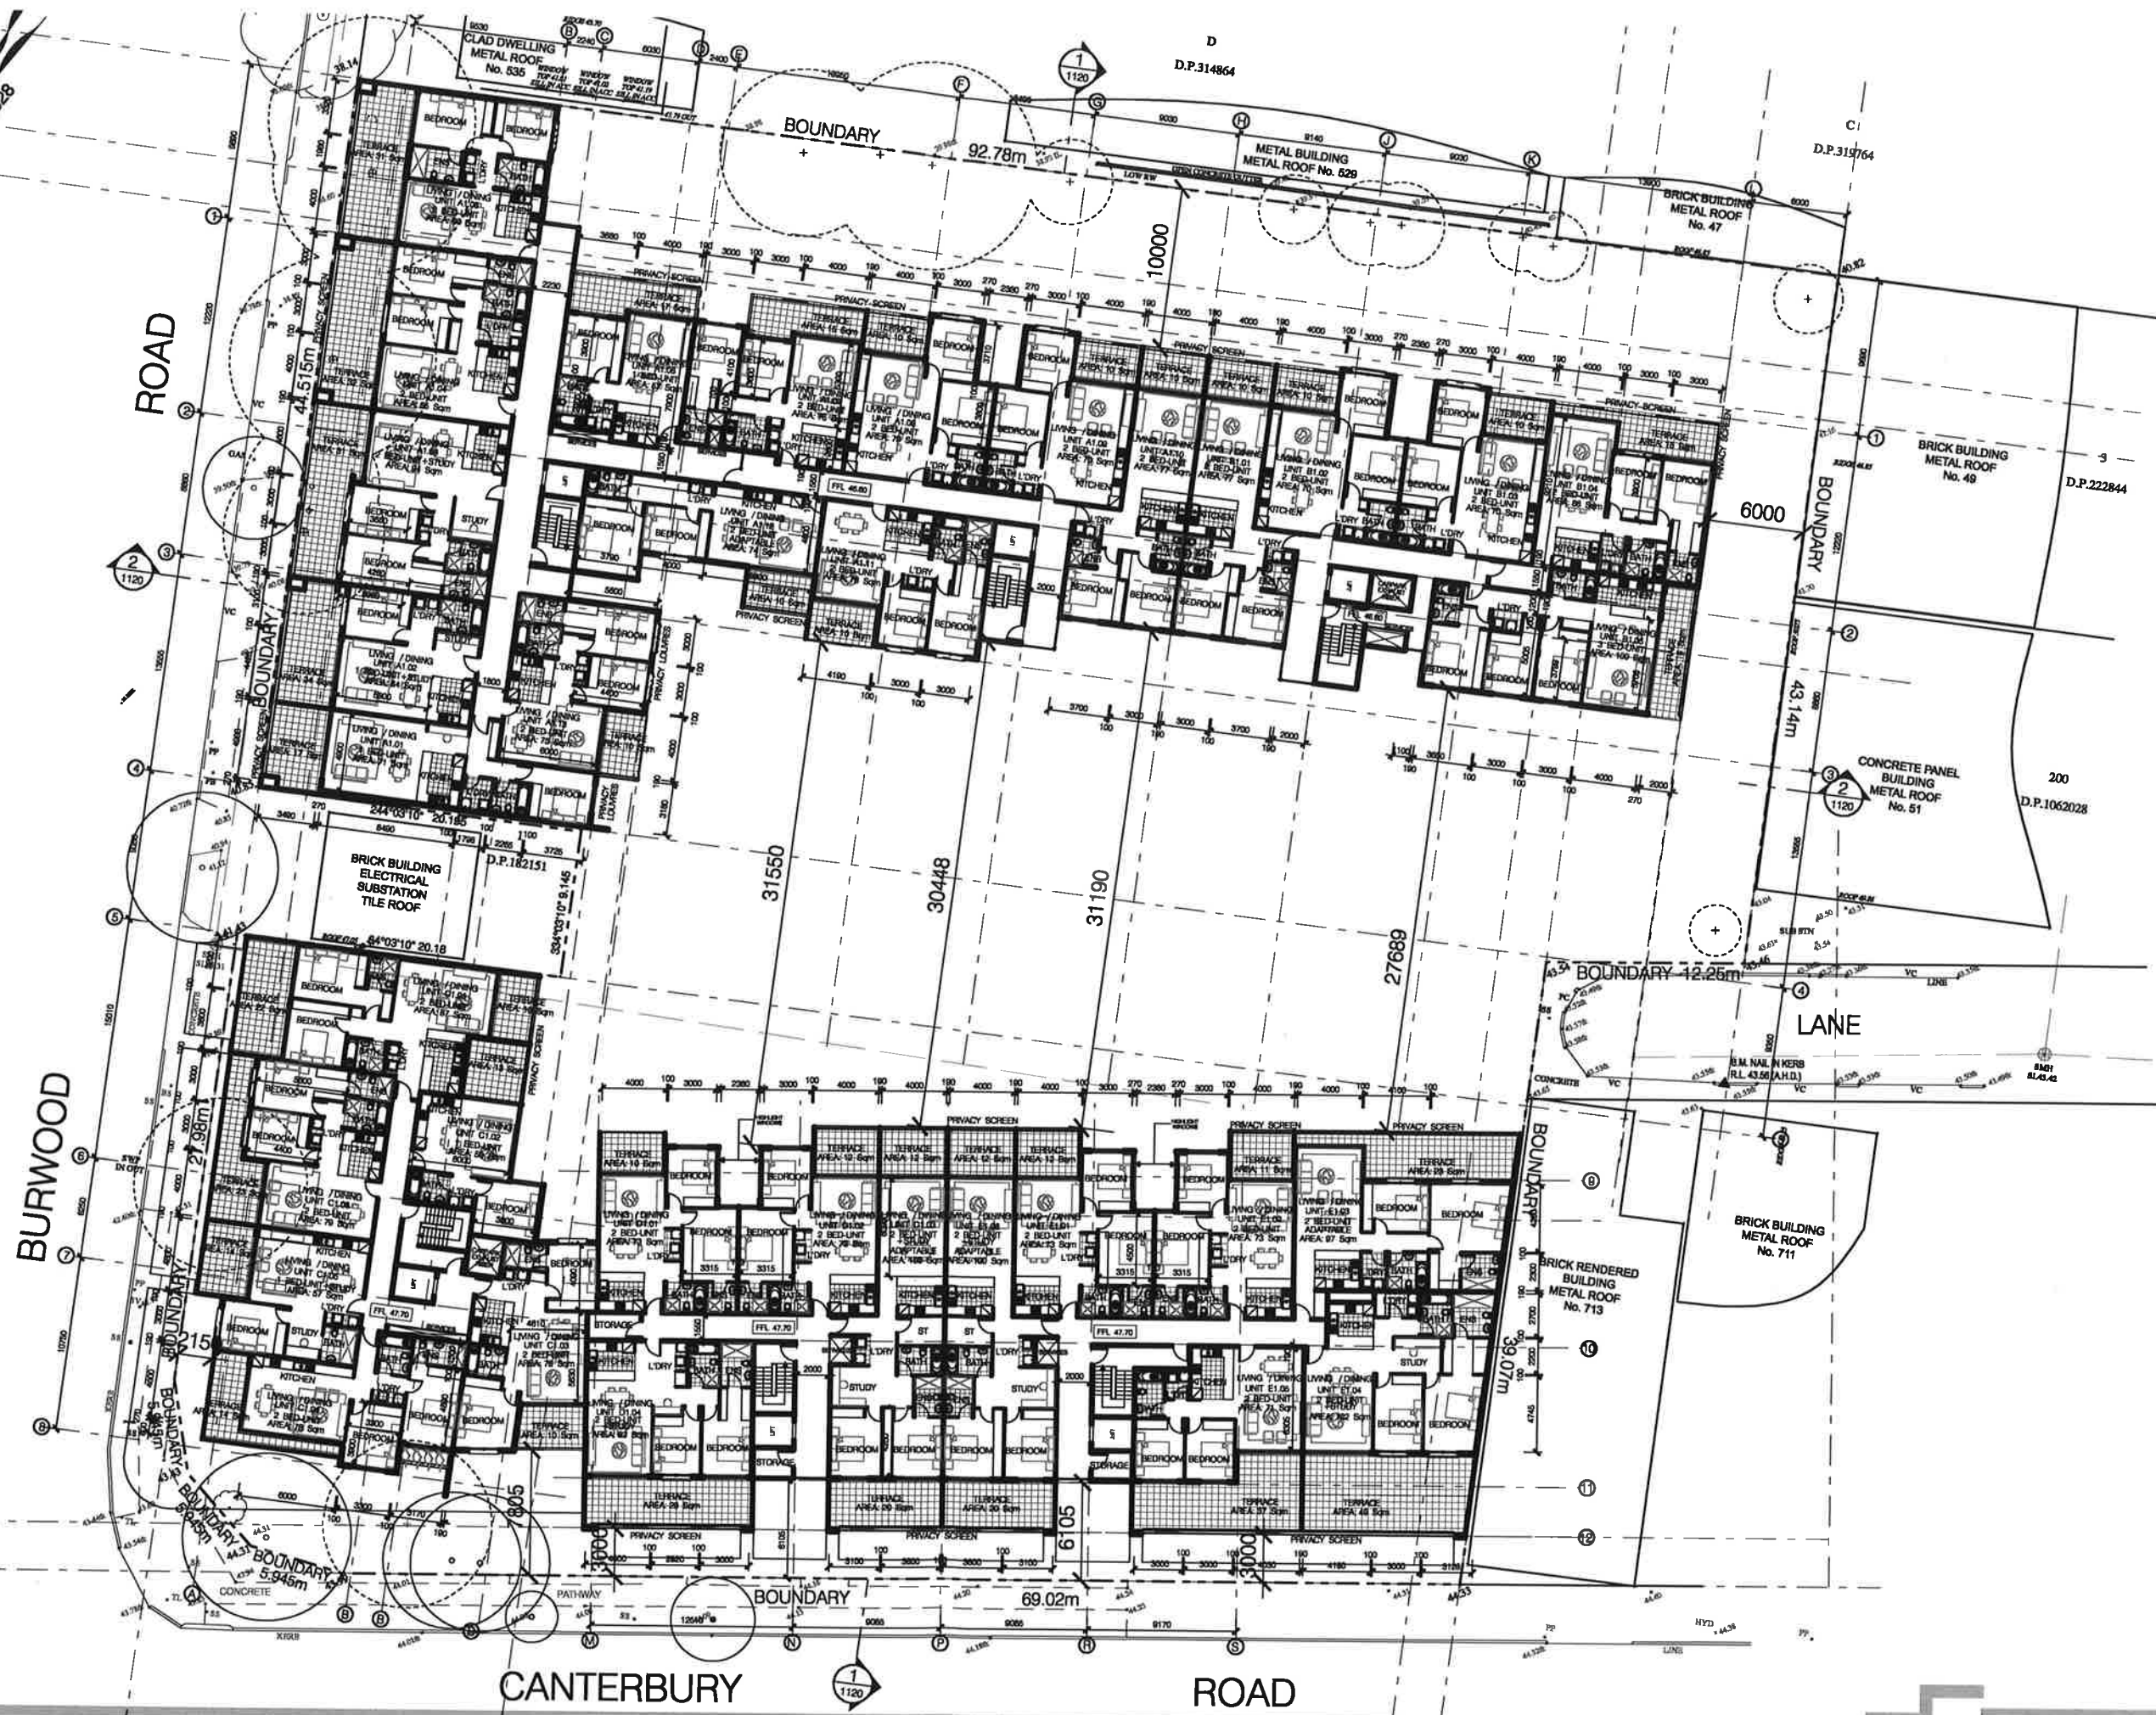


Project Details:
MIXED USE DEVELOPMENT
717-727 CANTERBURY ROAD, BELMORE
Client:
BELMORE 88 PTY LTD

SA F RE-SUB FOR DEVELOPMENT APPLICATION
SA X RE-SUB FOR DEVELOPMENT APPLICATION
ISSUE REV REVISION DESCRIPTION
AMENDMENTS
PLOT GENERATED BY ARCHITECTURE & BUILDING WORKS - THIS DRAWING IS AN UNCONTROLLED COPY UNLESS STAMPED OTHERWISE


Drawing Title:
FIRST FLOOR PLAN
Drawing Status:
AUTHORITY APPROVAL
Project Number:
PN-14005

Issue:
F
Date Printed:
16/09/2016
Drawing Number:
A-1030


ARCHITECTURE & BUILDING WORKS
ABN 36 083 181 518
L1 / 46 Montgomery Street,
Kogarah NSW 2217
Australia
Tel: (02) 8594 5021
Email: admin@abworks.com.au
Architects
Construction Managers
Interior Designers
Town Planners

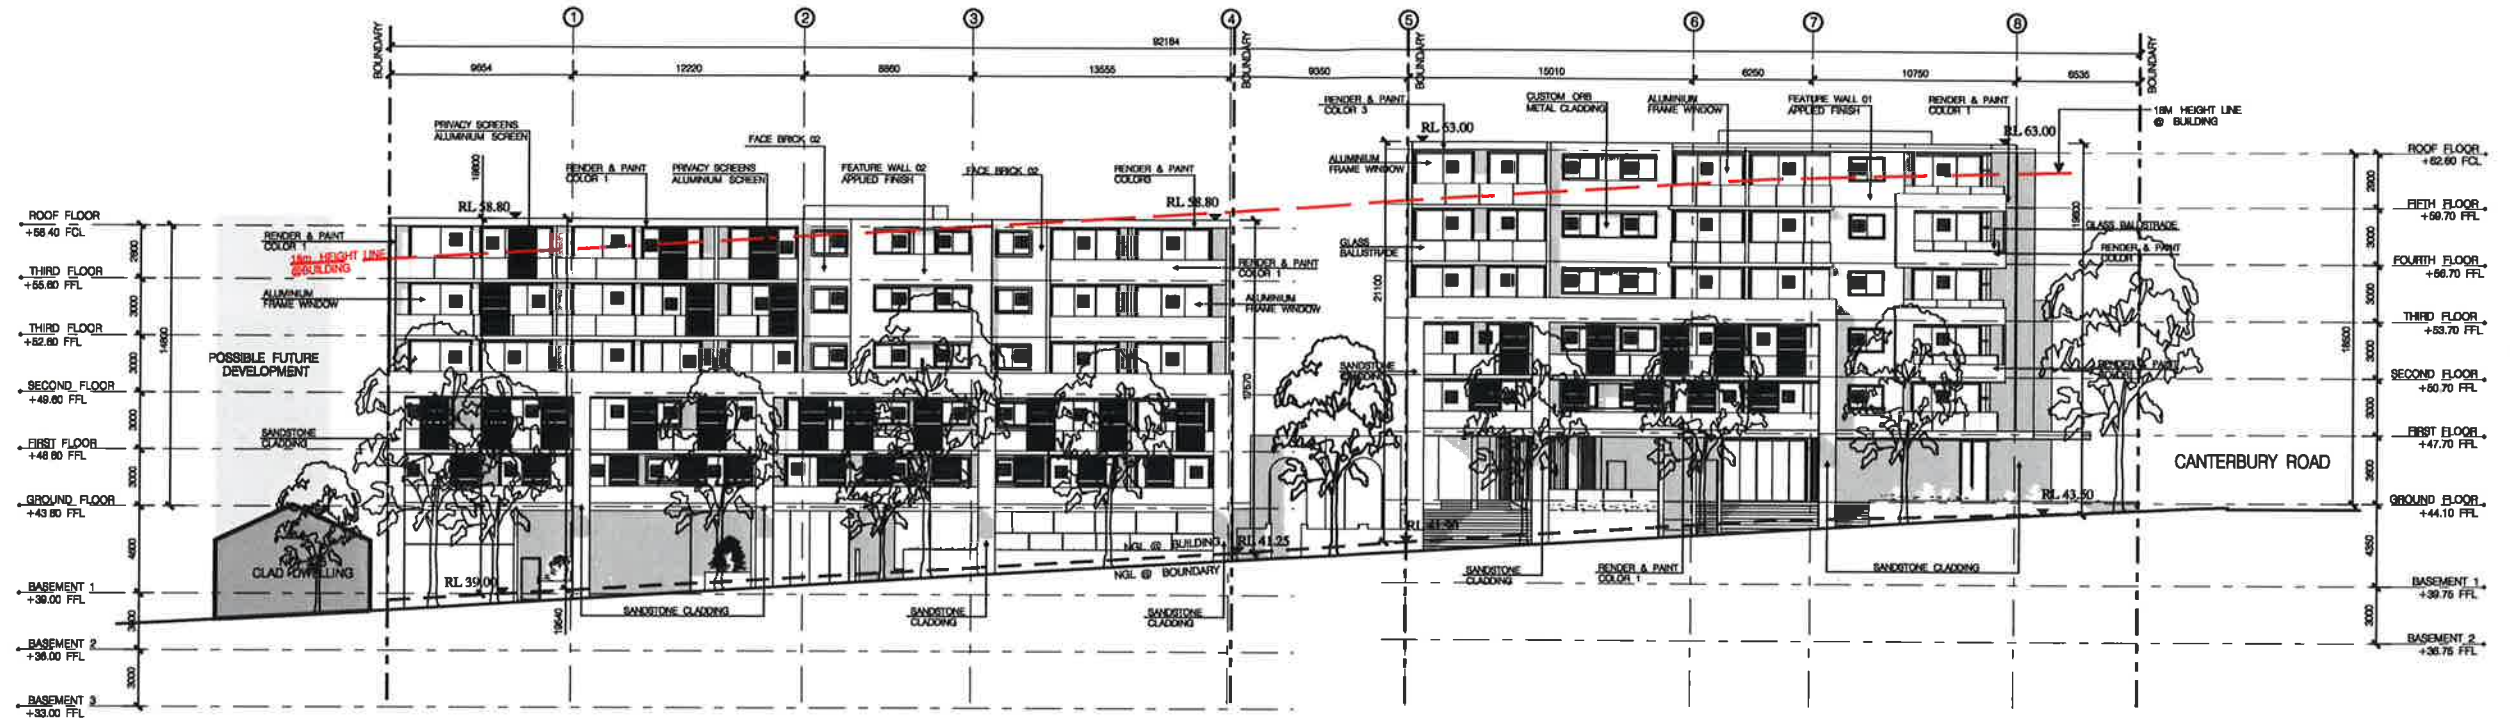

1 SOUTH WEST ELEVATION (BURWOOD ROAD)
SCALE 1:400 @ A3

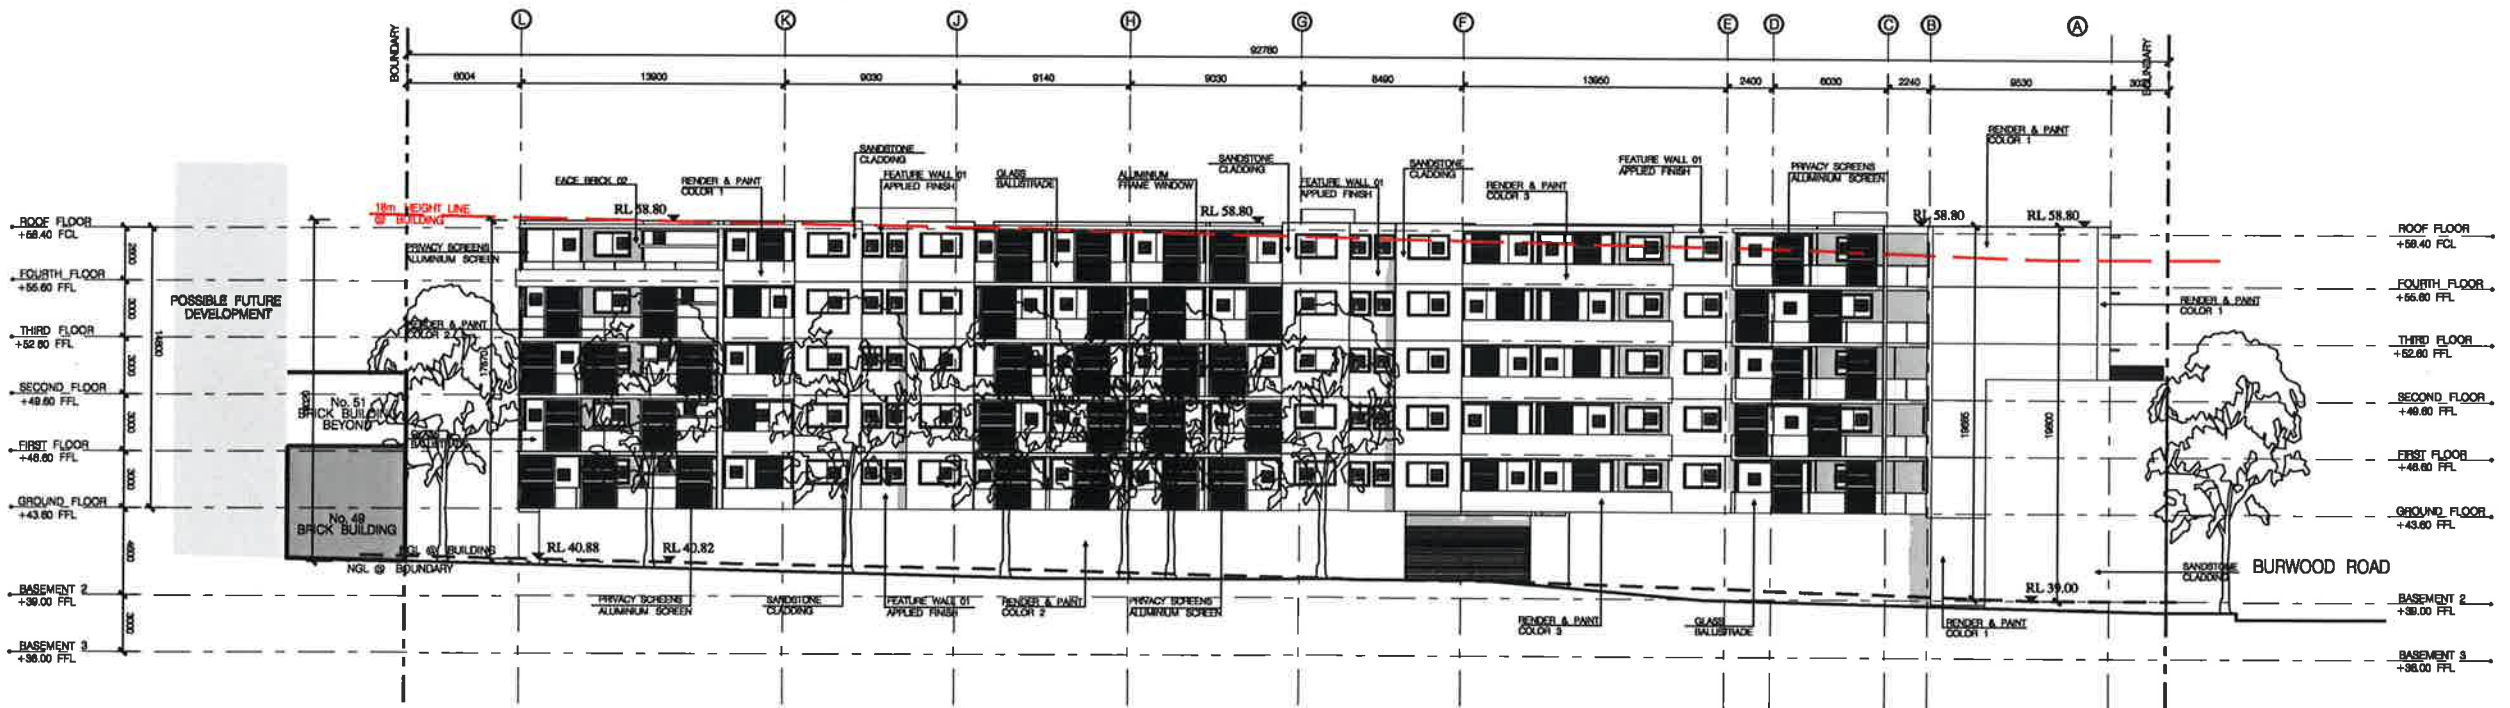

2 NORTH WEST ELEVATION
SCALE 1:400 @ A3

 

Project Details:
MIXED USE DEVELOPMENT
717-727 CANTERBURY ROAD, BELMORE
Client:
BELMORE 88 PTY LTD


DA	F	RE-USE FOR DEVELOPMENT APPLICATION	JA	16/08/2018
DA	E	RE-USE FOR DEVELOPMENT APPLICATION	JA	27/04/2018
DA	REV	REVISION DESCRIPTION	JA	APPRO DATE
DA	AMENDMENTS			

Drawing Title:
ELEVATIONS 01
Drawing Status:
AUTHORITY APPROVAL
Project Number:
PN-14005


Issue:
F
Date Printed:
16/08/2018
Drawing Number:
A-1100

ARCHITECTURE & BUILDING WORKS
ABN 36 063 181 518
L1 / 45 Montgomery Street,
Kogarah NSW 2217
Australia
Tel: (02) 8594 8021
Email: admin@abw.com.au


Architects
Construction Managers
Interior Designers
Town Planners

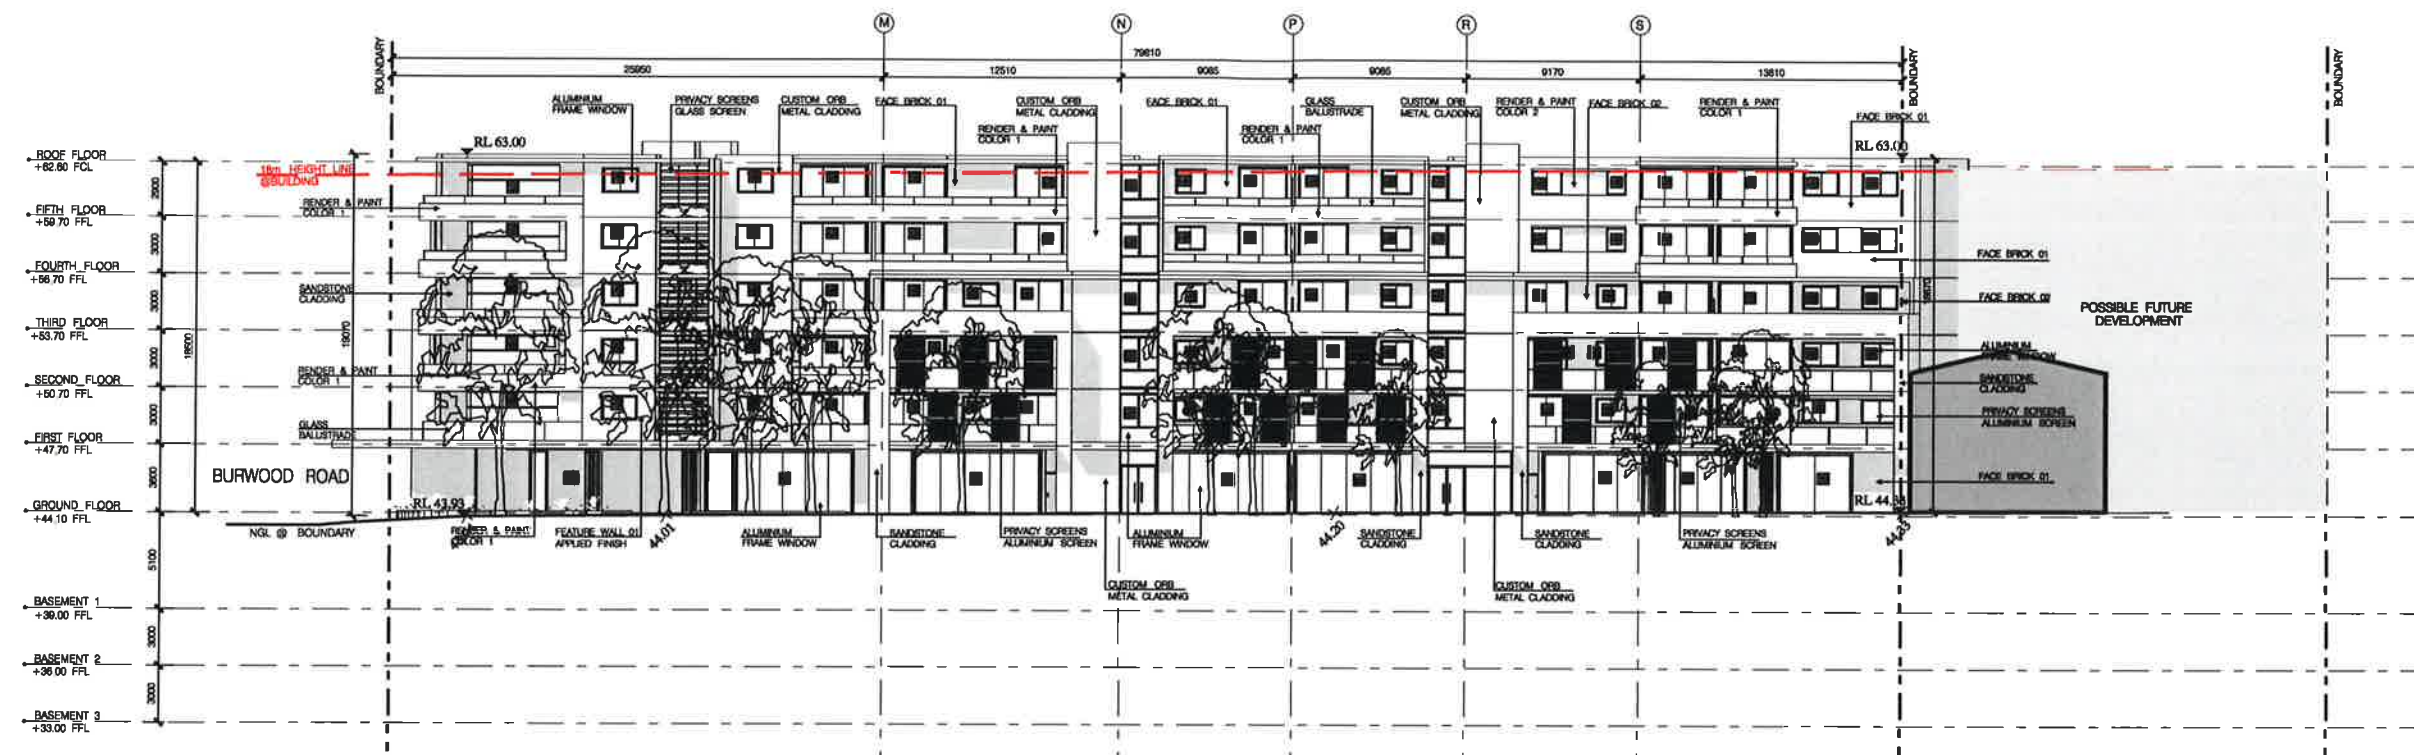

3 SOUTH EAST ELEVATION (CANTERBURY ROAD)
SCALE 1:400 @ A3

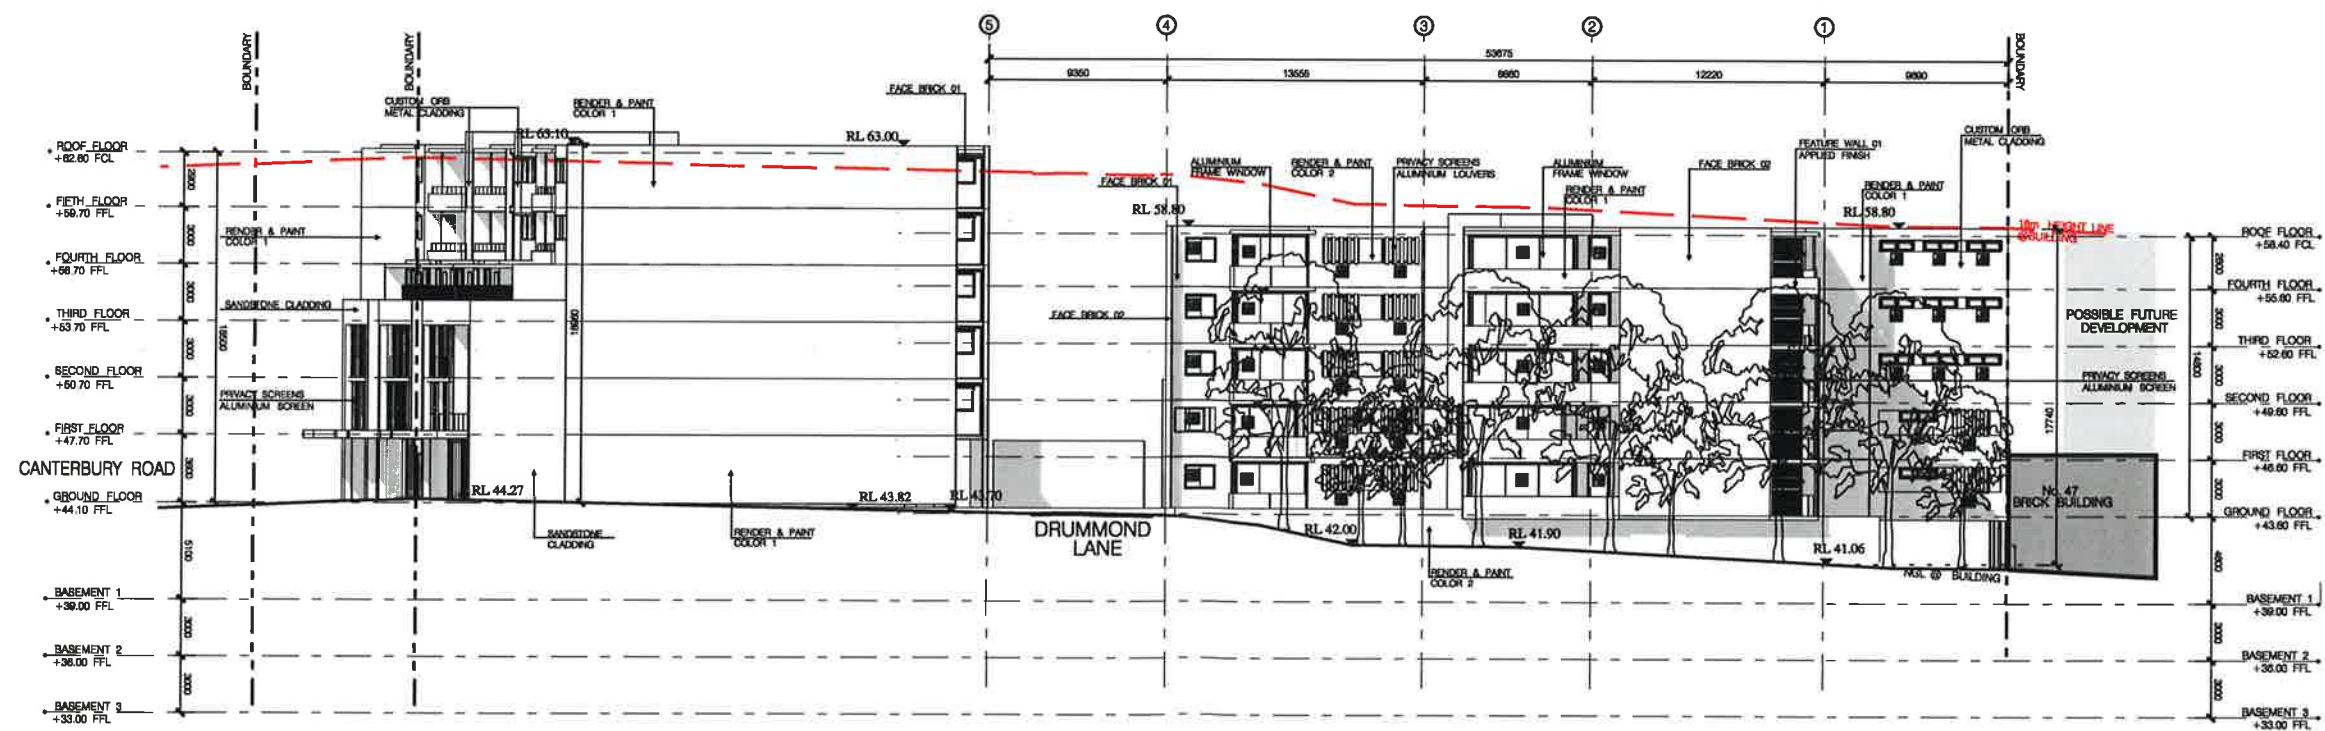

4 NORTH EAST ELEVATION
SCALE 1:400 @ A3

 

Project Details:
MIXED USE DEVELOPMENT
717-727 CANTERBURY ROAD, BELMORE
Client:
BELMORE 88 PTY LTD

DA P RE-USE FOR DEVELOPMENT APPLICATION
DA E RE-USE FOR DEVELOPMENT APPLICATION
RUSE REV REVISION DESCRIPTION
AMENDMENTS

JA 16/08/2016
JA 21/04/2016
APPRO DATE

Drawing Title:
ELEVATIONS 02
Drawing Status:
AUTHORITY APPROVAL
Project Number:
PN-14005

Issue:
F
Date Printed:
16/08/2016

Drawing Number:
A-1110

ARCHITECTURE & BUILDING WORKS
ABW 30 003 181 816
L1 / 46 Montgomery Street,
Kogarah NSW 2217
Australia
Tel: (02) 8694 6021
Email: edmin@abworks.com.au

Architects
Construction Managers
Interior Designers
Town Planners

PLOT GENERATED BY ARCHITECTURE & BUILDING WORKS - THIS DRAWING IS AN UNCONTROLLED COPY UNLESS STAMPED OTHERWISE - THIS DRAWING SHOULD BE READ IN CONJUNCTION WITH ALL RELEVANT CONTRACTS, SPECIFICATION, REPORTS AND DRAWINGS - COPYRIGHT OF THIS DRAWING IS VESTED IN ARCHITECTURE & BUILDING WORKS





Drawing Title: SECTIONS 01		Issue: F		Date Printed: 18/08/2018		ARCHITECTURE BUILDING WORKS AEN 30 000 181 618	
Drawing Status: AUTHORITY APPROVAL		Drawing Number: A-1120A		L1 / 46 Montgomery Street, Kogarah NSW 2217 Australia Tel: (02) 9564 5021 Email: admin@abworks.com.au			
Project Number: PN-14005							
Issue, Rev RE-ISSUE FOR DEVELOPMENT APPLICATION RE-ISSUE FOR DEVELOPMENT APPLICATION REVISION DESCRIPTION AMENDMENTS		JA 16/08/2018 JA 27/04/2018 APP'D DATE					
PLOT GENERATED BY ARCHITECTURE & BUILDING WORKS THIS DRAWING IS AN UNCONTROLLED COPY UNLESS STAMPED OTHERWISE THIS DRAWING SHOULD BE READ IN CONJUNCTION WITH ALL RELEVANT CONTRACTS, SPECIFICATION, REPORTS AND DRAWINGS COPYRIGHT OF THIS DRAWING IS VESTED IN ARCHITECTURE AND BUILDING WORKS							

**ARCHITECTURE &
BUILDING WORKS**
ABN 30 003 101 618

L1 / 46 Montgomery Street,
Kogarah NSW 2217
Australia
Tel: (02) 8664 5021
Email: admin@abw.com.au

Construction
Interiors
Town

  

DA	F	RE-ISSUE FOR DEVELOPMENT APPLICATION
DA	E	RE-ISSUE FOR DEVELOPMENT APPLICATION
ISSUE REV	REVISION DESCRIPTION	
AMENDMENTS		

Issue: F Date Printed: 16/09/2016


Drawing Number:
A-1200

L1 / 45 Montgomery Street,
Kogarah NSW 2217
Australia
Tel: (02) 8694 5021
Email: admin@abworks.com.au

Architects
Construction Management
Interior Designers
Town Planners



1 ADAPTABLE UNIT
SCALE 1:50 @ A1
D1.03, E1.06, D2.03, E2.06, D3.03, E3.06

CIRCULATION SPACES AT
DOORWAY TO COMPLY TO
AS 1428-1

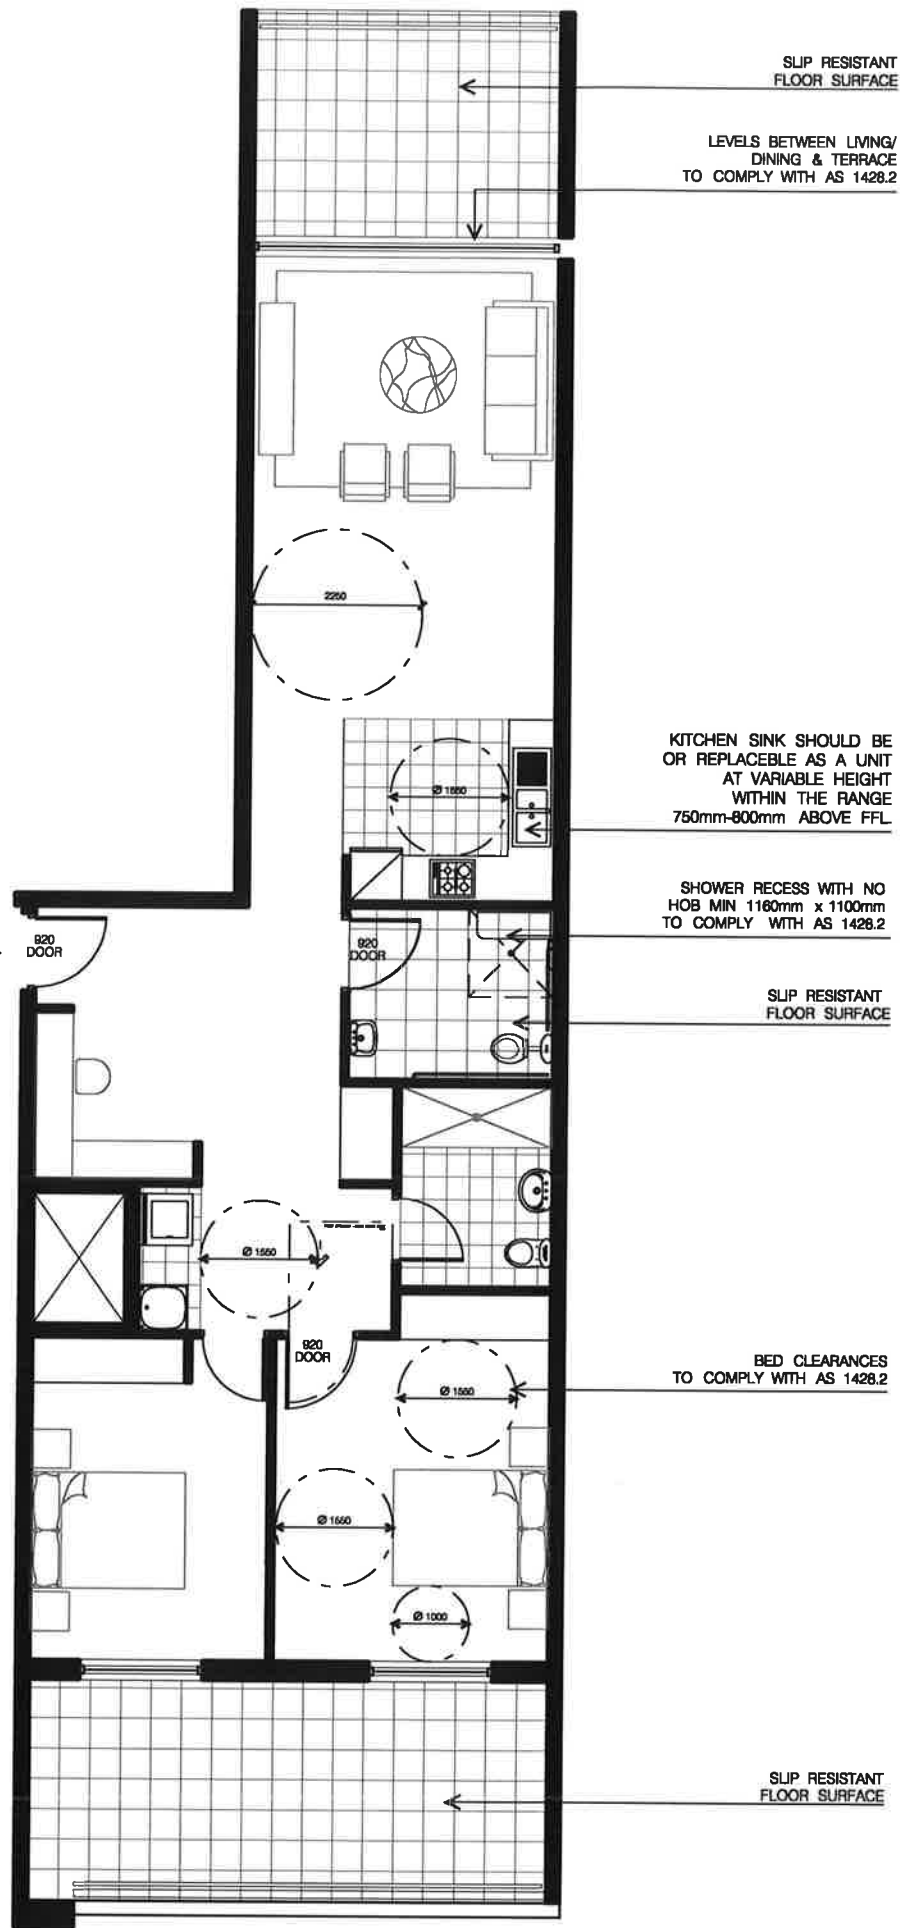

2 ADAPTABLE UNIT
SCALE 1:50 @ A1
E1.03, E2.03, E3.03, E4.03, E5.03

CIRCULATION SPACES AT
DOORWAY TO COMPLY TO
AS 1428-1

 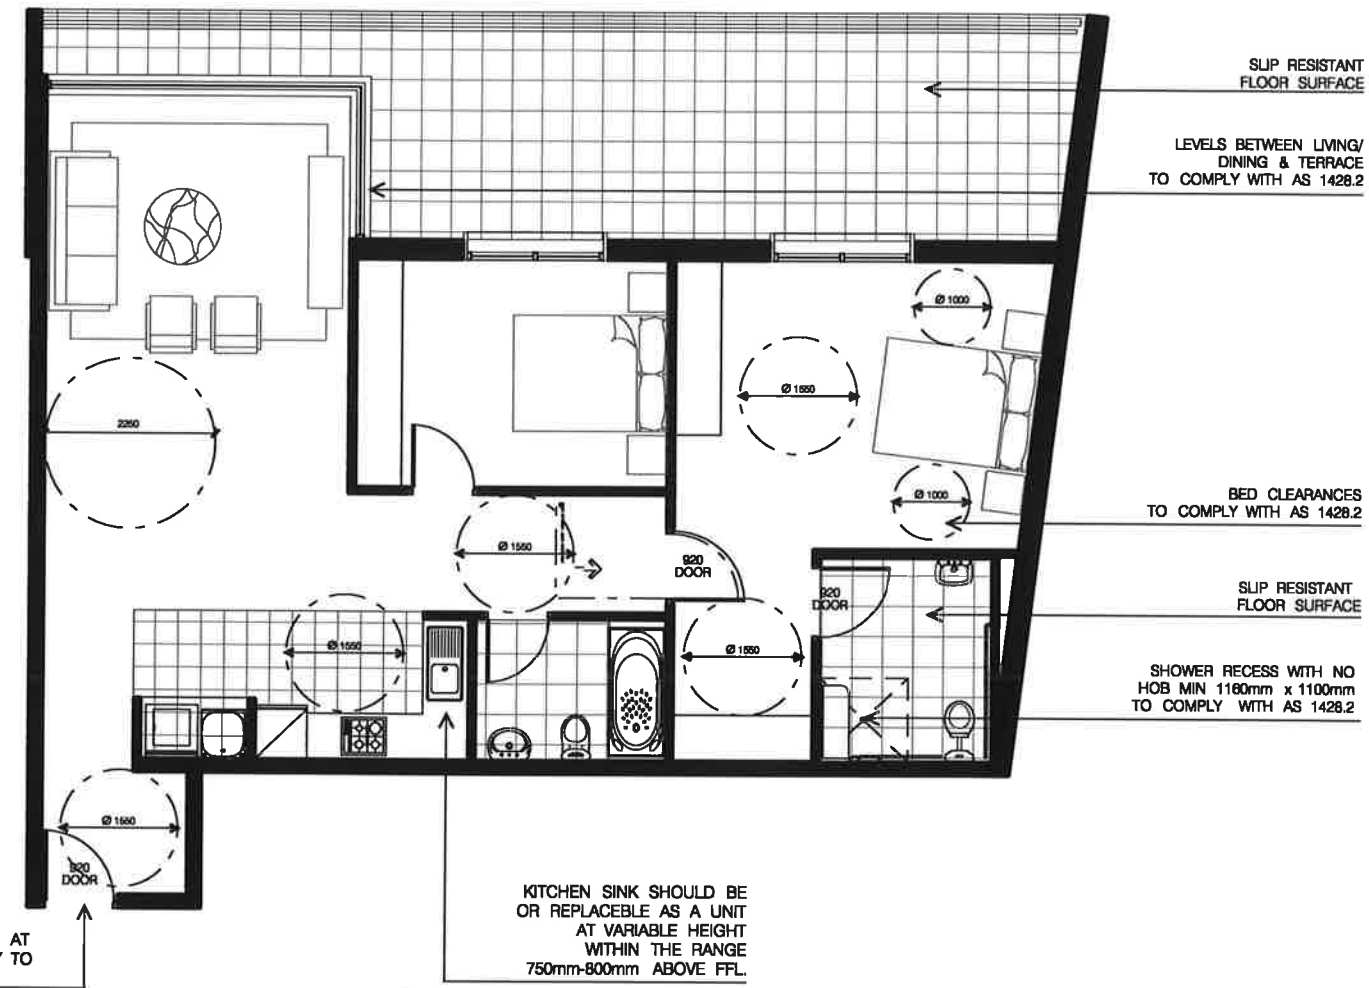

Project Details:
MIXED USE DEVELOPMENT
717-727 CANTERBURY ROAD, BELMORE
Client:
BELMORE 88 PTY LTD

DA	F	RE-USE FOR DEVELOPMENT APPLICATION	DA	16/08/2016
DA	E	RE-USE FOR DEVELOPMENT APPLICATION	DA	27/08/2016
ISSUE	REV	REVISION DESCRIPTION	APPRO	DATE
AMENDMENTS				


THIS DRAWING IS AN UNCONTROLLED COPY UNLESS STAMPED OTHERWISE

Drawing Title:
ADAPTABILITY DETAILS 02
Drawing Status:
AUTHORITY APPROVAL
Project Number:
PN-14005


Issue:
F
Date Printed:
16/08/2016
Drawing Number:
A-1201

**ARCHITECTURE &
BUILDING WORKS**
ABN 36 063 181 616
L1 / 46 Montgomery Street,
Kogarah NSW 2217
Australia
Tel: (02) 8594 8021
Email: admin@abworks.com.au

Architects
Construction Managers
Interior Designers
Town Planners

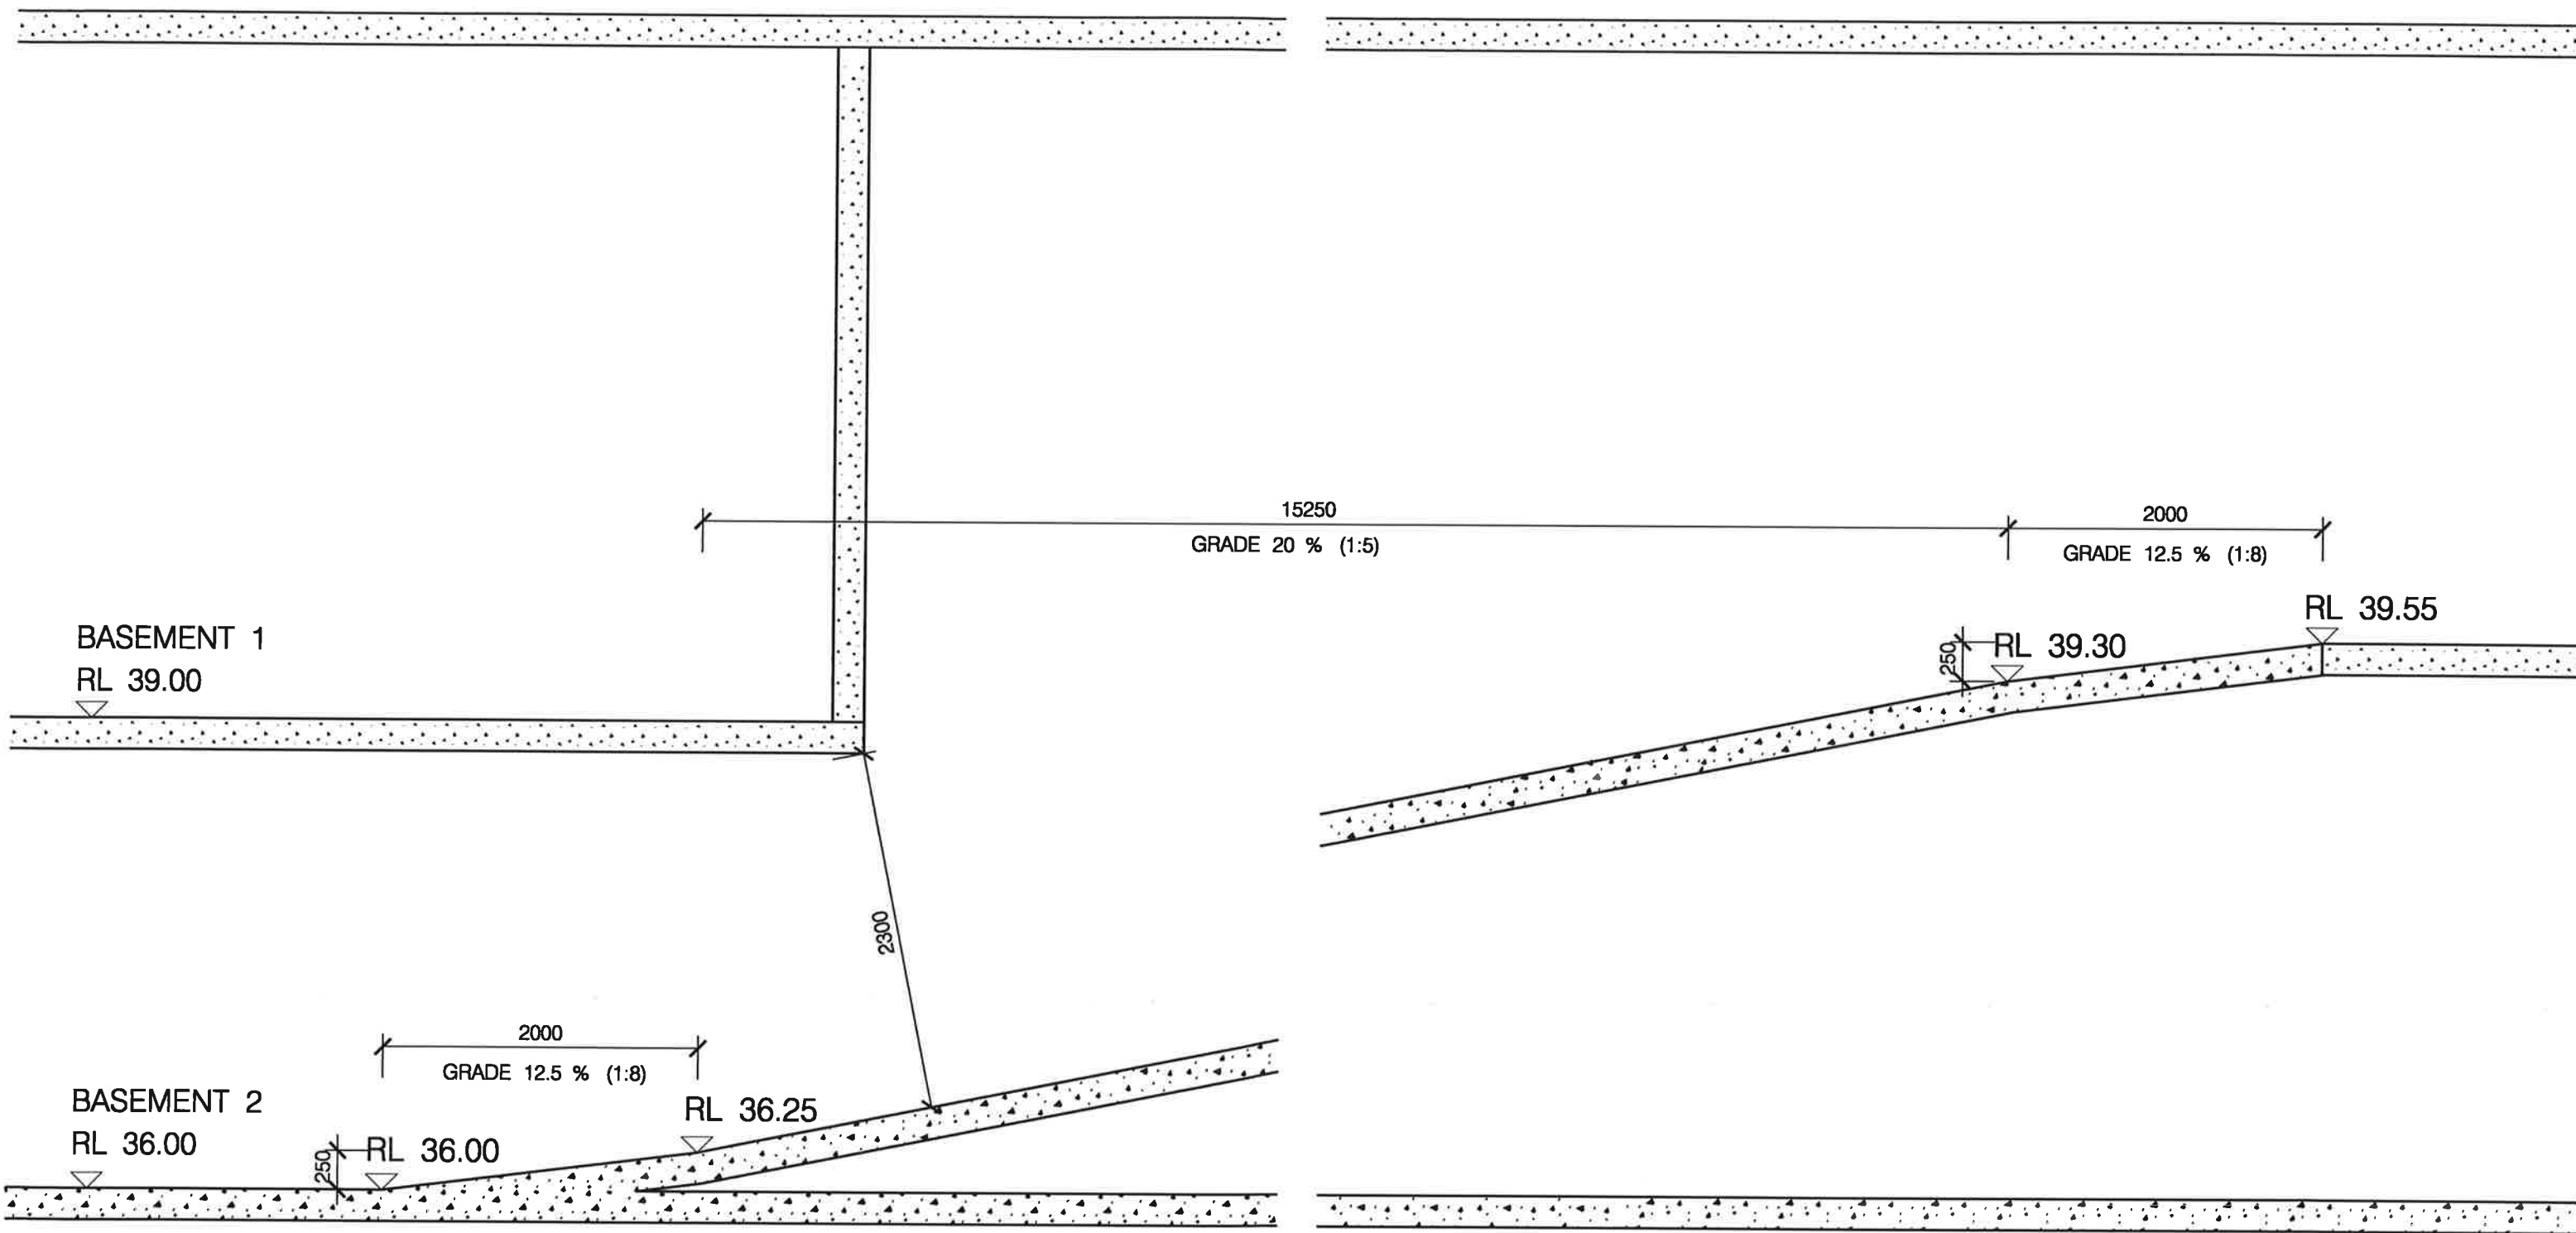

1 RAMP 1 SECTION
SCALE 1:20 @ A1

 

Project Details:
MIXED USE DEVELOPMENT
717-727 CANTERBURY ROAD, BELMORE
Client:
BELMORE 88 PTY LTD

DATE	REV	REVISION DESCRIPTION	APPROVAL
16/08/2016	1	ISSUE FOR DEVELOPMENT APPLICATION	JA
20/04/2016	2	RE-USE FOR DEVELOPMENT APPLICATION	JA

Drawing Title:
RAMP DETAILS
Drawing Status:
AUTHORITY APPROVAL
Project Number:
PN-14005

Issue:
F
Date Plotted:
18/08/2016
Drawing Number:
A-1210

ARCHITECTURE & BUILDING WORKS
ABIN: 35 083 181 516
L1 / 45 Montgomery Street,
Kogarah NSW 2217
Australia
Tel: (02) 8594 6021
Email: admin@abworks.com.au

Architects
Construction Managers
Interior Designers
Town Planners

Demolish all structures on site.
Demolition to include all walls,
roofs, windows, doors, timber and
concrete slabs. Demolish
trees as shown, concrete driveways,
sheds and carport.

Demolish all concrete
and bitumen carparks
and driveways.

TREES TO BE REMOVED
SHOWN DESHED


Demolish bitumen carparks
and driveways.

Demolish all structures on site.
Demolition to include all walls,
roofs, windows, doors, timber and
concrete slabs. Demolish
trees as shown, concrete driveways,
sheds and carport.

UNDERGROUND SERVICES LEGEND
APPROXIMATE POSITION ONLY. VIDE DIAL BEFORE YOU DIG PLANS
JOB No. 8268270 WHERE CRITICAL TO DESIGN UNDERGROUND
SERVICES SHOULD BE LOCATED BY GROUND PENETRATING RADAR
PRIOR TO DESIGN OR EXCAVATION.

- UNDERGROUND BENCHMARK
- UNDERGROUND WATERMAIN
- UNDERGROUND TELSTRA COMMUNICATIONS CABLES
- UNDERGROUND ELECTRICITY CABLES
- UNDERGROUND TRAFFIC CABLES
- UNDERGROUND OPTUS CABLES
- UNDERGROUND FIBRE OPTIC CABLES

CAUTION: FIBRE OPTIC CABLES ARE PRESENT IN THIS AREA

 


Project Details:
MIXED USE DEVELOPMENT
717-727 CANTERBURY ROAD, BELMORE
Client:
BELMORE 88 PTY LTD

DA	F	RE-USE FOR DEVELOPMENT APPLICATION	DA	16/08/2016
DA	E	RE-USE FOR DEVELOPMENT APPLICATION	DA	21/08/2016
DA	REV	REVISION DESCRIPTION	DA	APPROVAL DATE
AMENDMENTS				


PLOT GENERATED BY ARCHITECTURE & BUILDING WORKS - THIS DRAWING IS AN UNCONTROLLED COPY UNLESS STAMPED OTHERWISE - THIS DRAWING SHOULD BE READ IN CONJUNCTION WITH ALL RELEVANT CONTRACTS, SPECIFICATIONS, REPORTS AND DRAWINGS - COPYRIGHT OF THIS DRAWING IS VESTED IN ARCHITECTURE & BUILDING WORKS

Drawing Title:
DEMOLITION PLAN
Drawing Status:
AUTHORITY APPROVAL
Project Number:
PN-14005
Issue:
F
Date Printed:
16/08/2016
Drawing Number:
A-1300

ARCHITECTURE & BUILDING WORKS
ABIN 35 083 181 818
L1 / 45 Montgomery Street,
Kogarah NSW 2217
Australia
Tel: (02) 8694 5021
Email: admin@abw.com.au
Architects
Construction Managers
Interior Designers
Town Planners

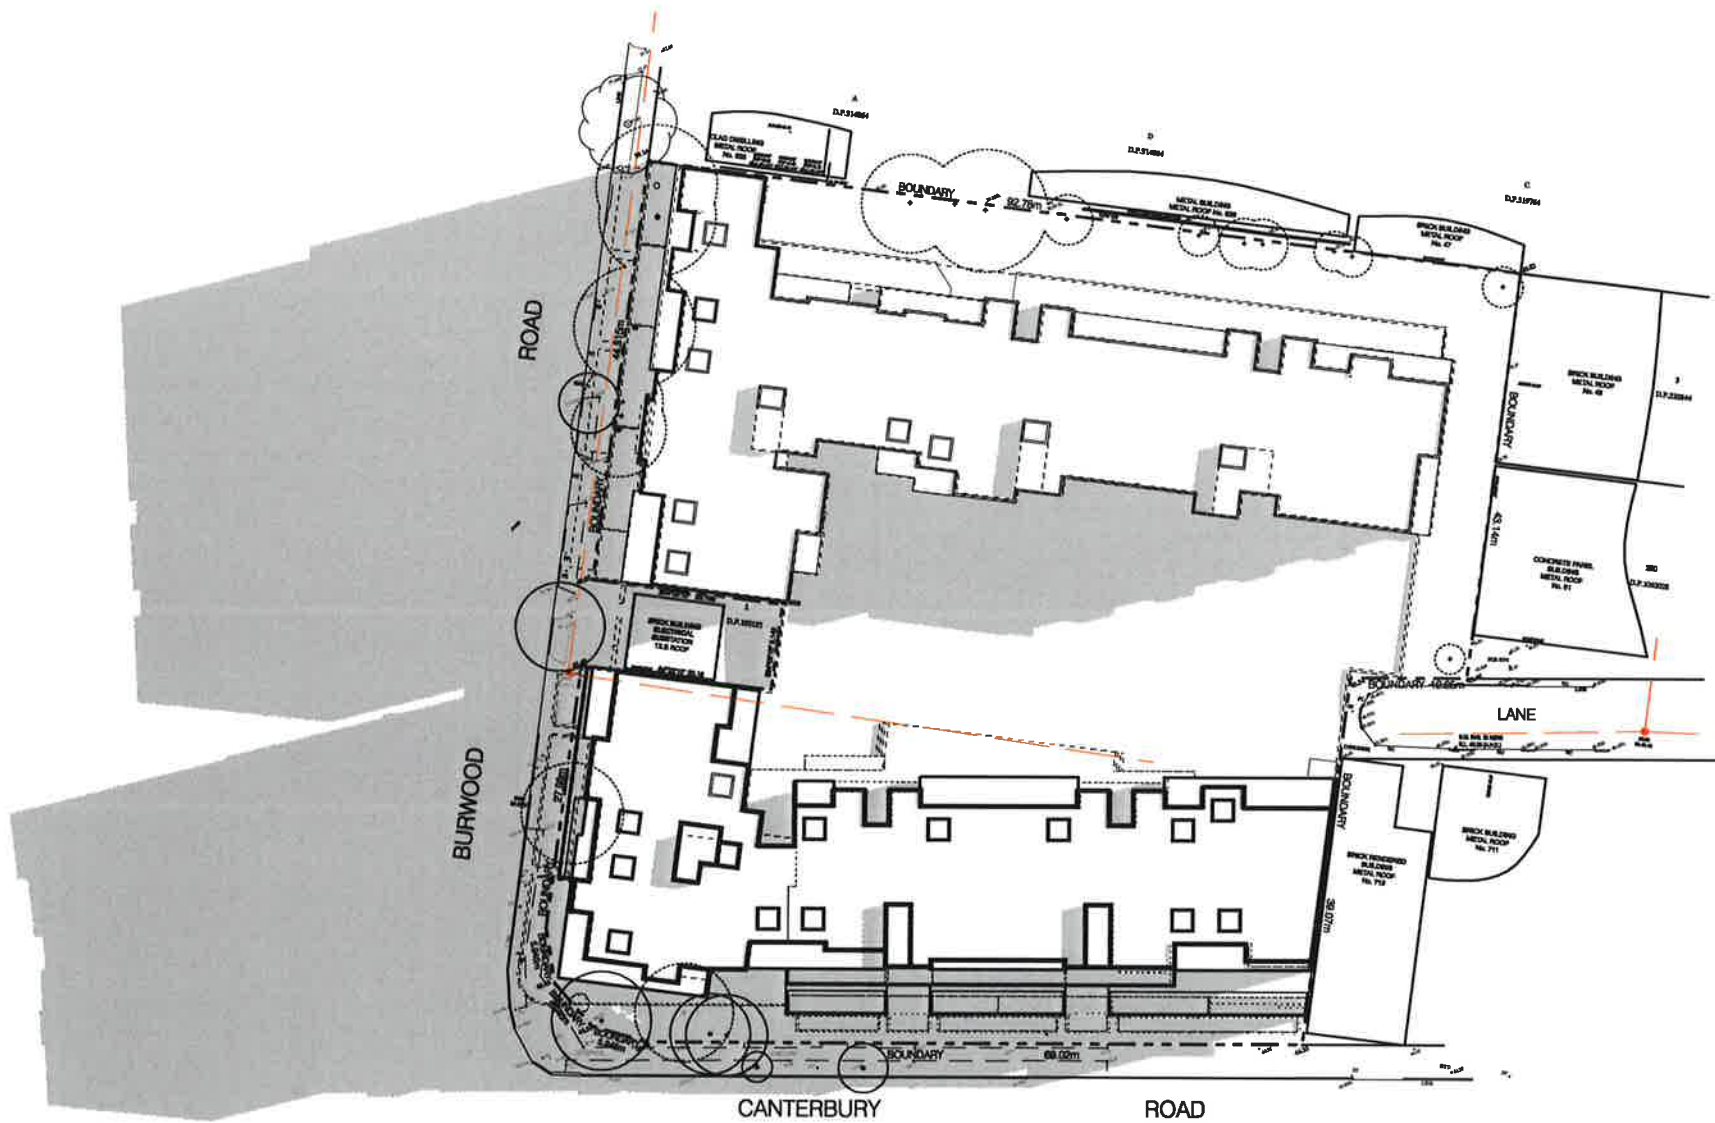

01 JUNE SHADOWS 09:00 AM
SCALE 1:400@A1 1:800@A3

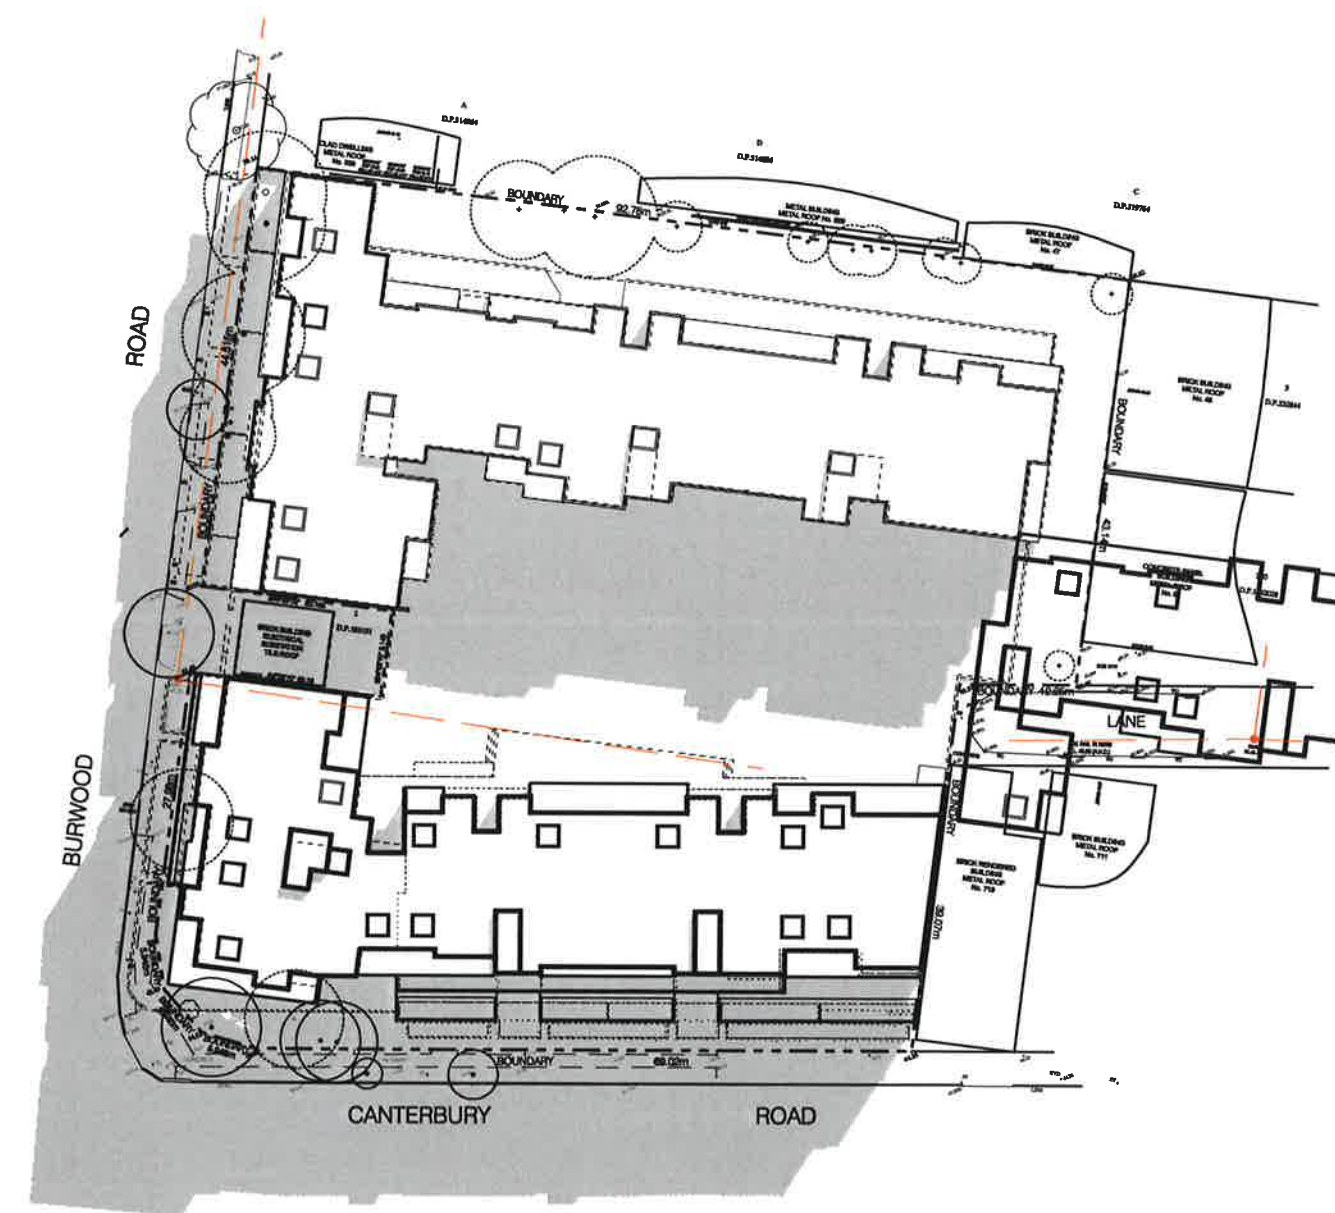

02 JUNE SHADOWS 12:00 PM
SCALE 1:400@A1 1:800@A3




Project Details
MIXED USE DEVELOPMENT
717-727 CANTERBURY ROAD, BELMORE
Client:
BELMORE 88 PTY LTD


DA	F	RE-SUBMIT FOR DEVELOPMENT APPLICATION	JA	16/06/2016
DA	E	RE-SUBMIT FOR DEVELOPMENT APPLICATION	JA	27/04/2016
DA	REV	REVISION DESCRIPTION	APPRO	DATE
PLOT GENERATED BY ARCHITECTURE & BUILDING WORKS - THIS DRAWING IS AN UNCONTROLLED COPY UNLESS STAMPED OTHERWISE - THIS DRAWING SHOULD BE READ IN CONJUNCTION WITH ALL RELEVANT CONTRACTS, SPECIFICATIONS, REPORTS AND DRAWINGS - COPYRIGHT OF THIS DRAWING IS VESTED IN ARCHITECTURE & BUILDING WORKS				

Drawing Title:
SHADOW DIAGRAMS 01
Drawing Status:
AUTHORITY APPROVAL
Project Number:
PN-14005
Issue:
F
Date Printed:
18/08/2016
Drawing Number:
A-1400

ARCHITECTURE & BUILDING WORKS
ABN 36 003 181 618
L1/46 Montgomery Street,
Kogarah NSW 2217
Australia
Tel: (02) 8694 6021
Email: admin@abwworks.com.au
Architects
Construction Managers
Interior Designers
Town Planners

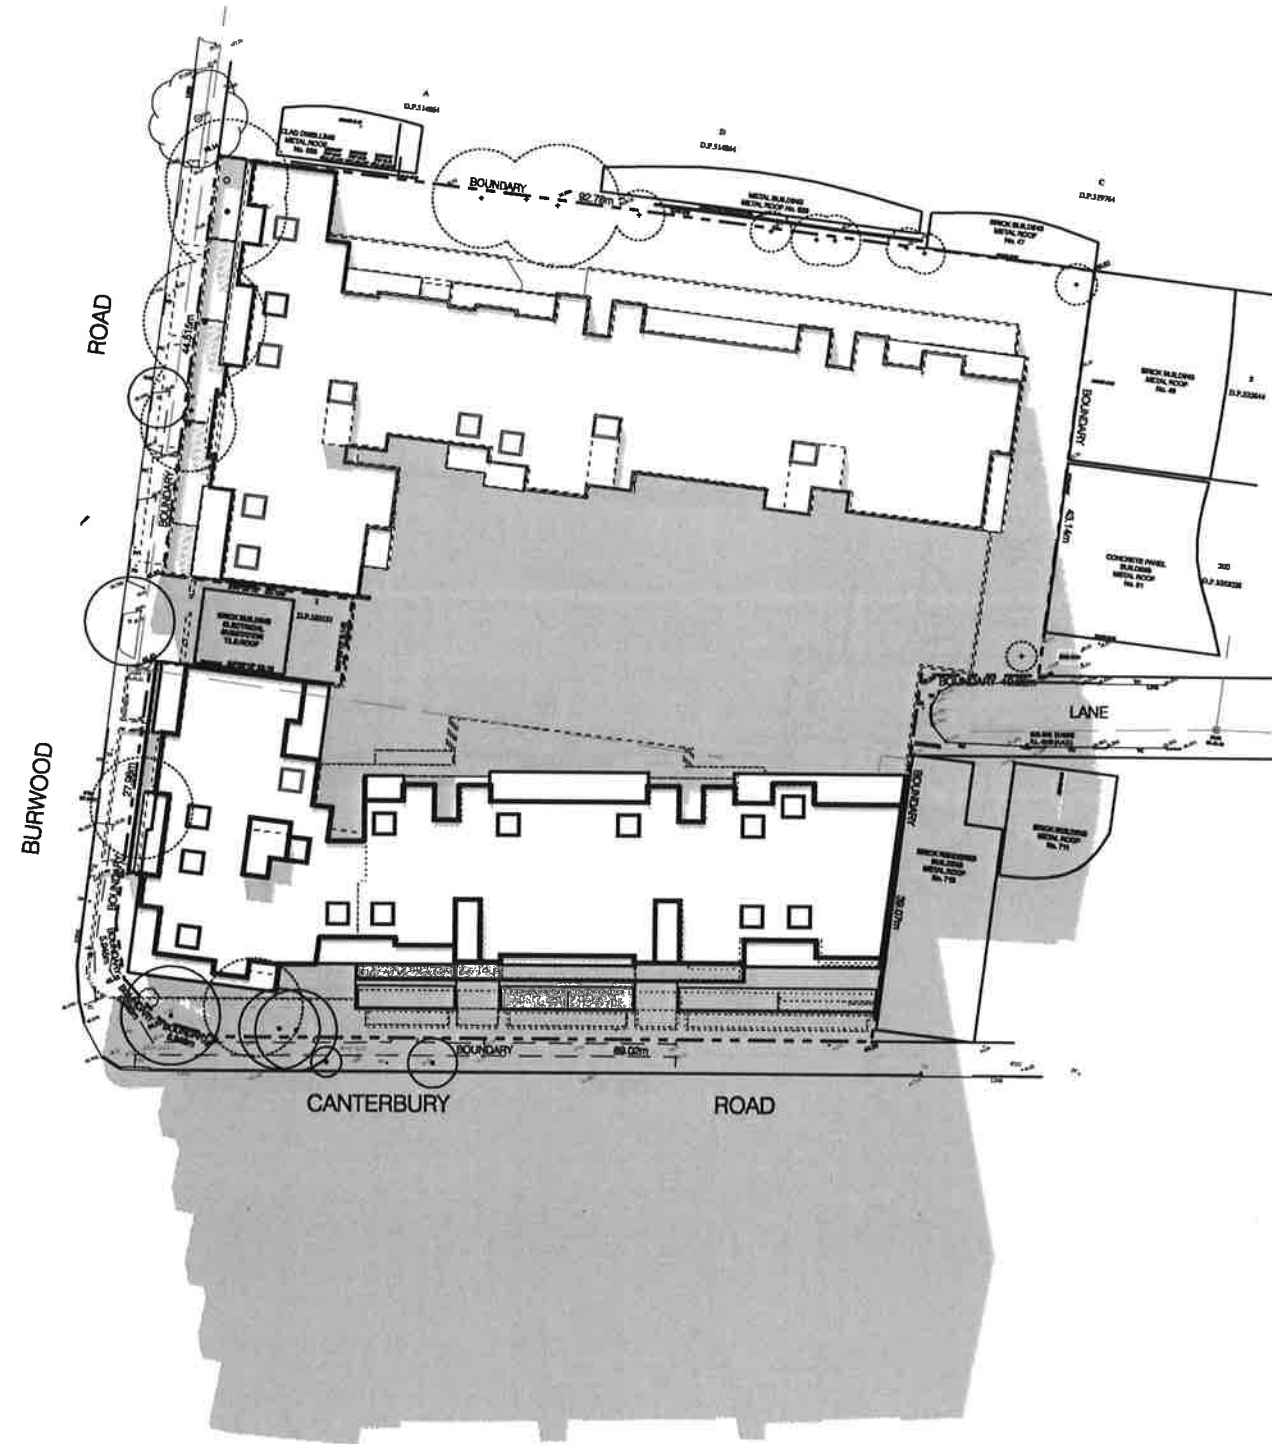

03 JUNE SHADOWS 03:00 PM
SCALE 1:400@A1 1:800@A3

 

Project Details:
MIXED USE DEVELOPMENT
717-727 CANTERBURY ROAD, BELMORE
Client:
BELMORE 88 PTY LTD

DA	F	RE-USE FOR DEVELOPMENT APPLICATION	JA	16/08/2016
DA	E	RE-USE FOR DEVELOPMENT APPLICATION	JA	27/04/2016
DA	REV	REVISION DESCRIPTION	APPRO	DATE
DA	AMENDMENTS			

Drawing Title:
SHADOW DIAGRAMS 02
Drawing Subtitle:
AUTHORITY APPROVAL
Project Number:
PN-14005



Issue:
F
Date Printed:
16/08/2016
Drawing Number:
A-1401

ARCHITECTURE & BUILDING WORKS
ABW 35 063 181 616
L1 / 45 Montgomery Street,
Kogarah NSW 2217
Australia
Tel: (02) 8594 5021
Email: admin@abworks.com.au

Architects
Construction Managers
Interior Designers
Town Planners



1 FIRST FLOOR PLAN
SCALE 1:400 @ A3

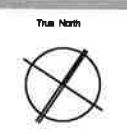 

Project Details:
MIXED USE DEVELOPMENT
717-727 CANTERBURY ROAD, BELMORE
Client:
BELMORE 88 PTY LTD

DA	F	RE-USE FOR DEVELOPMENT APPLICATION	JA	16/06/2018
DA	E	RE-USE FOR DEVELOPMENT APPLICATION	JA	27/04/2018
DA	REV	REVISION DESCRIPTION	APPRO	DATE
AMENDMENTS				

1. THIS DRAWING IS AN UNCONTROLLED COPY UNLESS STAMPED OTHERWISE. 2. THIS DRAWING SHOULD BE READ IN CONJUNCTION WITH ALL RELEVANT CONTRACTS, SPECIFICATIONS, REPORTS AND DRAWINGS. 3. COPYRIGHT OF THIS DRAWING IS VESTED IN ARCHITECTURE AND BUILDING WORKS

Drawing Title:
SOLAR ACCESS 02
Drawing Status:
AUTHORITY APPROVAL
Project Number:
PN-14005
Drawing Number:
A-1601
Date Printed:
18/08/2018

ARCHITECTURE & BUILDING WORKS
ALIN 35 083 181 618
L1 / 45 Montgomery Street,
Kogarah NSW 2217
Australia
Tel: (02) 6594 9021
Email: admin@abwworks.com.au
Architects
Construction Managers
Interior Designers
Town Planners



1 FIFTH FLOOR PLAN
SCALE 1:400 @ A3

TOTAL SOLAR ACCESS: 119/170 UNITS = 70%
TOTAL CROSS VENTILATION: 106/170 UNITS = 62%