

ST PATRICK'S PRIMARY, MORTLAKE

HERBERT STREET MORTLAKE NSW 2137

DEVELOPMENT APPLICATION

ARCHITECTURAL DRAWING REGISTER

ID	Name
DA000	DRAWING REGISTER & COVER PAGE
DA100	SITE PLAN
DA110	SITE ANALYSIS DIAGRAM
DA130	CONSTRUCTION STAGING DIAGRAM
DA200	SITE DEMOLITION PLAN
DA220	BUILDING 1 & 2 SUB FLOOR PLAN
DA230	BUILDING 1 LEVEL ONE FLOOR PLAN PART A
DA231	BUILDING 2 LEVEL ONE FLOOR PLAN PART B
DA240	BUILDING 1 LEVEL TWO ROOF PLAN PART A
DA241	BUILDING 2 LEVEL TWO FLOOR PLAN PART B
DA250	BUILDING 2 ROOF PLAN
DA300	STREET ELEVATIONS
DA301	STREET ELEVATIONS
DA310	ELEVATIONS: BUILDING 1 WEST & SOUTH
DA311	ELEVATIONS: BUILDING 1 EAST
DA320	ELEVATIONS: BUILDING 2 NORTH & WEST
DA321	ELEVATIONS: BUILDING 2 SOUTH & EAST
DA350	BUILDING 1 SECTIONS A AND B
DA351	BUILDING 1 & 2 SECTIONS C AND D
DA352	BUILDING 2 SECTION E
DA900	SUN STUDY
DA910	SUBFLOOR EGRESS PLAN
DA911	LEVEL 1 EGRESS PLAN
DA912	LEVEL 2 EGRESS PLAN
DA920	ACCESSIBILITY PLANS
DA930	PROPOSED SITE TRAFFIC DIAGRAM
DA932	WALKING BUS MAP
DA950	PERSPECTIVE 1: ADAMS STREET
DA951	PERSPECTIVE 2: HERBERT STREET SOUTH
DA952	PERSPECTIVE 3: HERBERT STREET NORTH
DA953	PERSPECTIVE 4: ADAMS LANE
DA960	SITE PLAN
DA961	BUILDING ONE ELEVATIONS
DA962	BUILDING TWO ELEVATIONS

LANDSCAPE (O'HANLON DESIGN)

DA800	PROPOSED LANDSCAPE PLAN
DA810	LANDSCAPE DETAILS

LAND SURVEY (BURTON & FIELD)


S2606\67192\1_SHEET 1	CONTOUR & DETAIL SURVEY
S2606\67192\1_SHEET 2	CONTOUR & DETAIL SURVEY





CIVIL (NORTHROP ENGINEERING)


C3.01	STORMWATER MANAGEMENT PLAN - SUBFLOOR
C3.02	STORMWATER MANAGEMENT PLAN - LEVEL 1
C5.01	EXTERNAL ROADWORKS



EDWARD O'HANLON QUINN O'HANLON ARCHITECTS - DIRECTOR NSW ARCHITECTS REGISTRATION NO. 4306	DRAWN BY: CW, JB CHECKED BY: TOH	SCALE NTS @ A3
10.02.16 REVISED DEVELOPMENT APPLICATION ISSUE 2 27.07.15 ISSUE FOR DEVELOPMENT APPLICATION	JOB NUMBER 1320	DRAWING NUMBER DA000
DATE REVISION	ISSUE 2	DEVELOPMENT APPLICATION

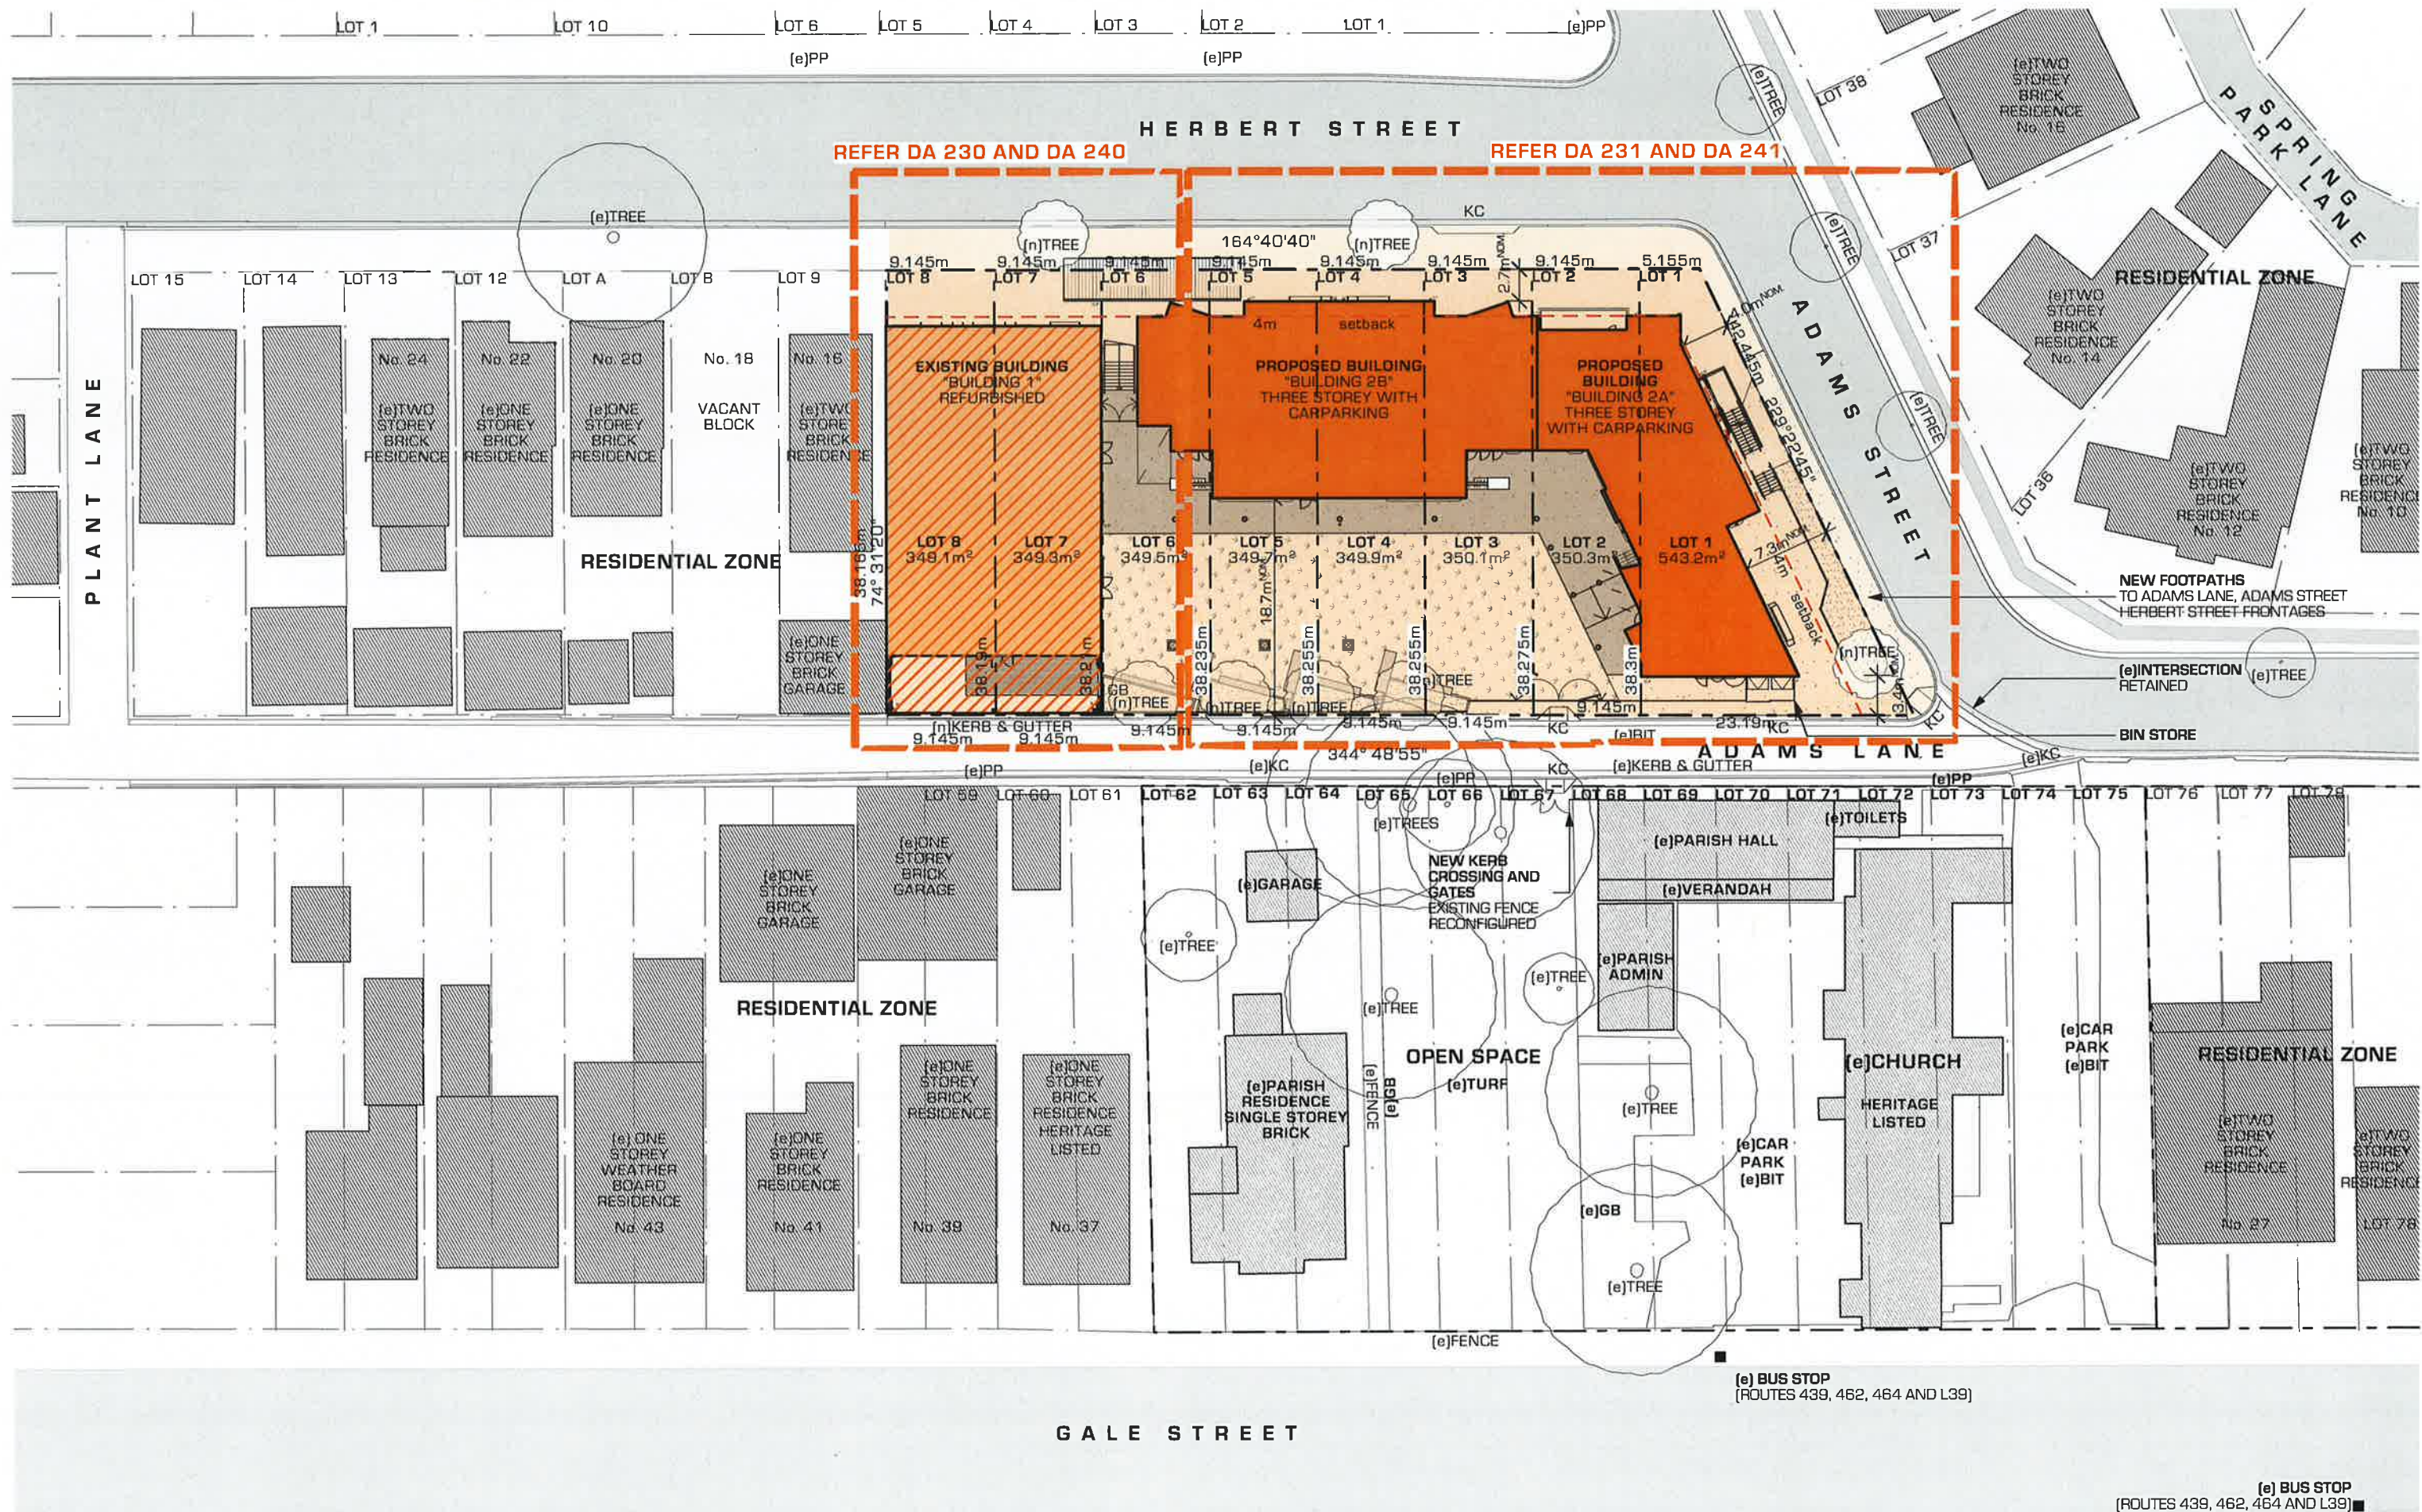

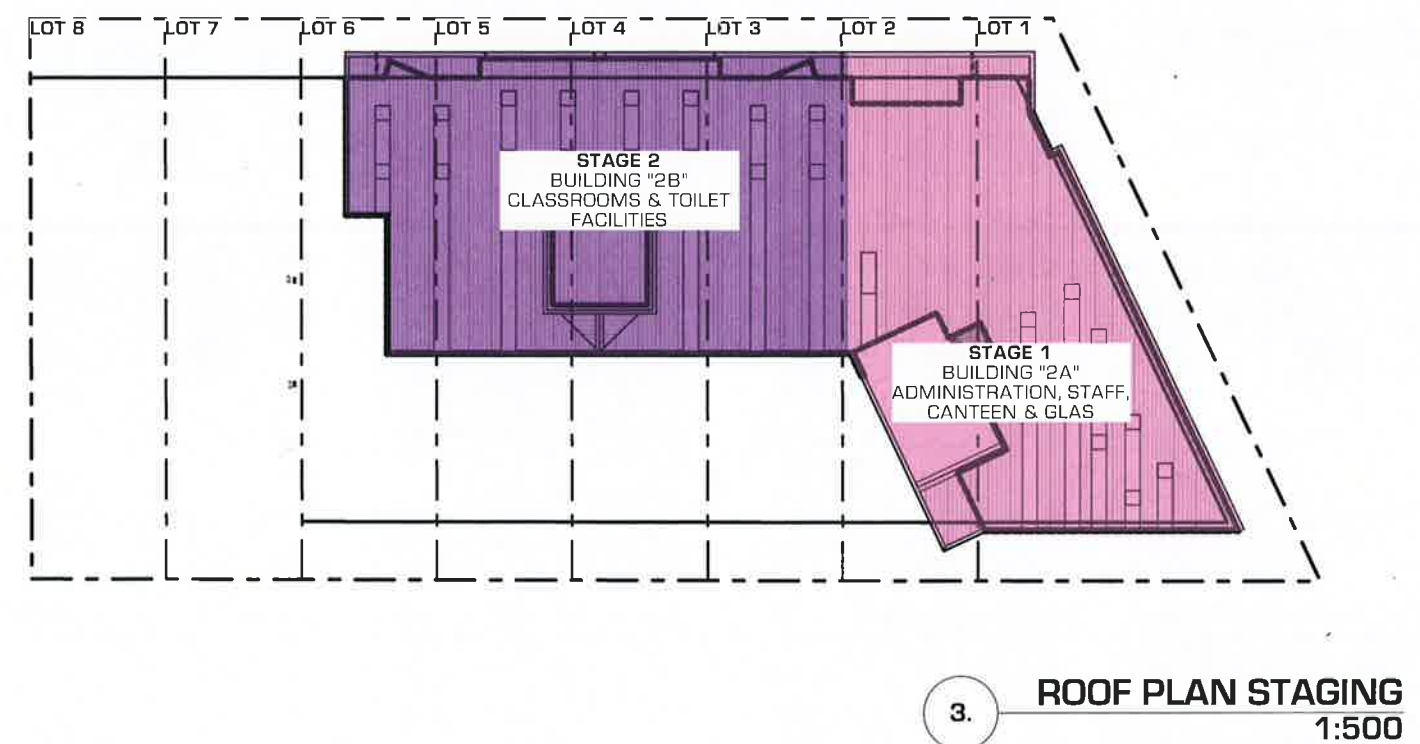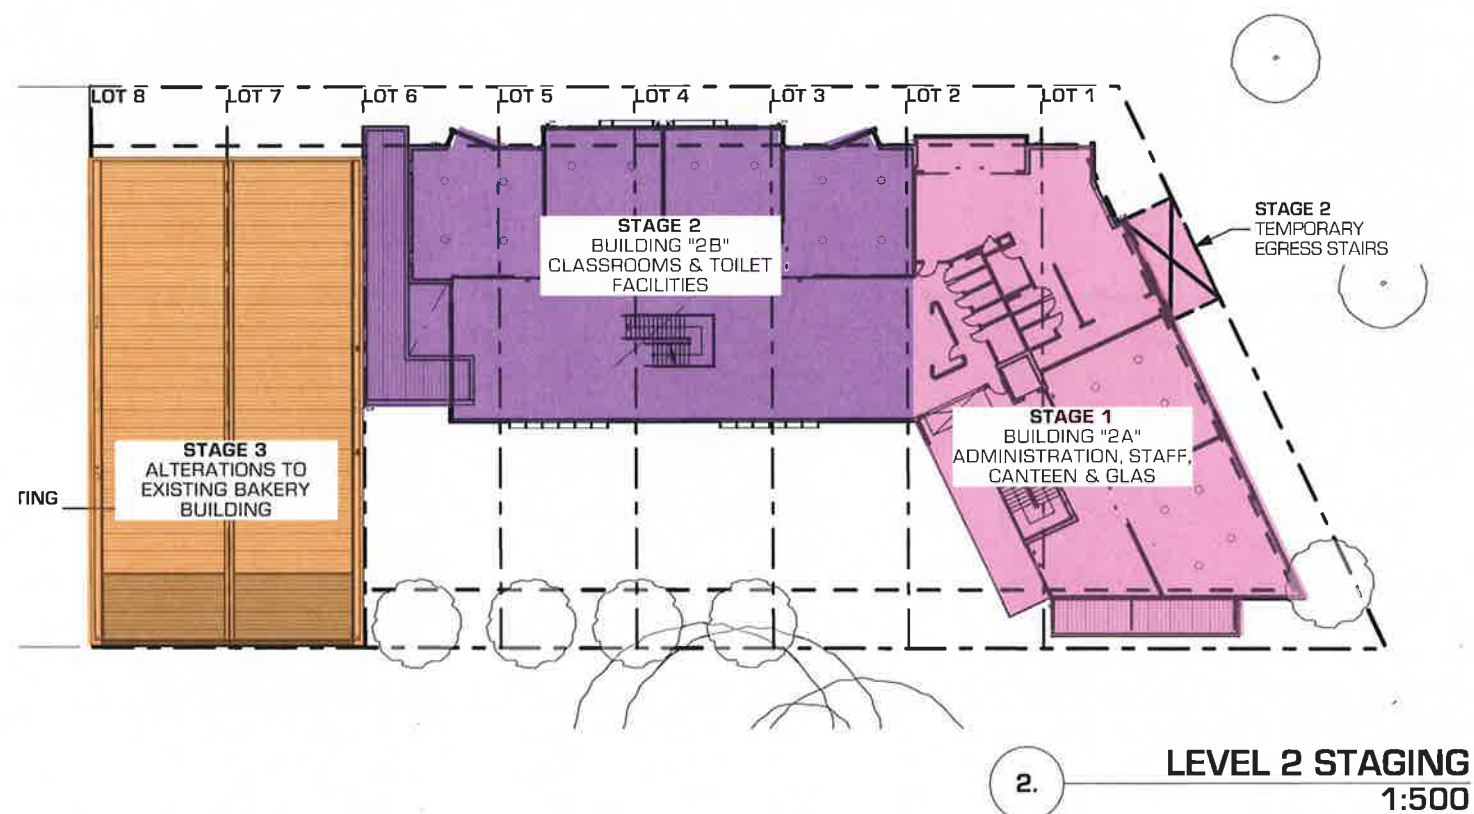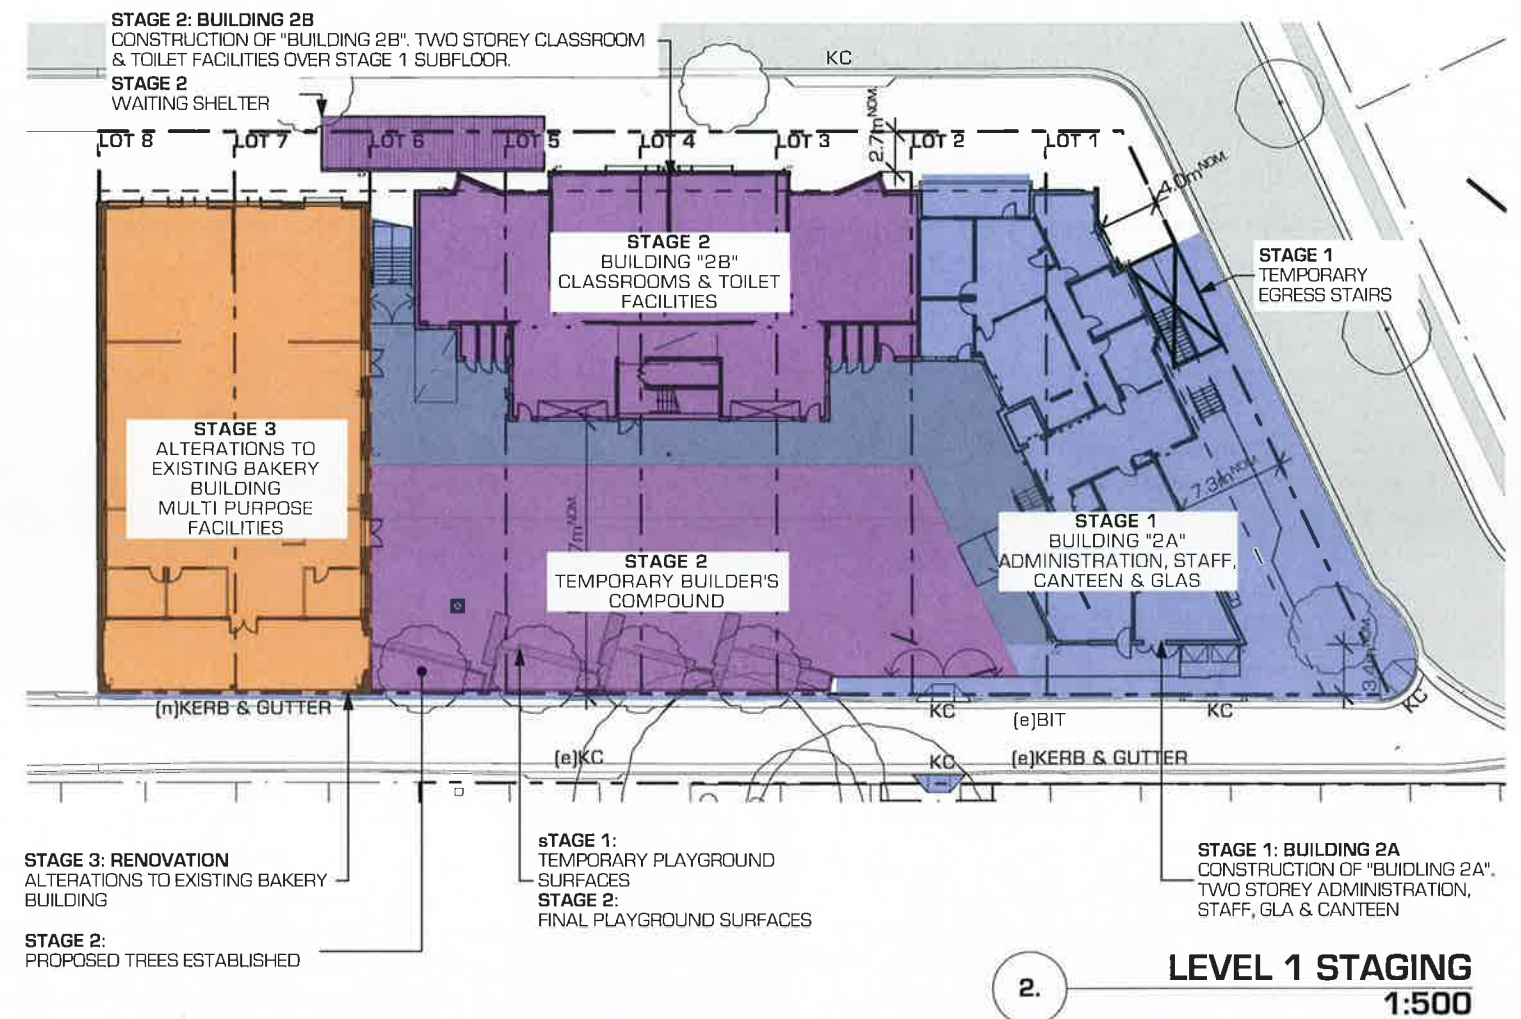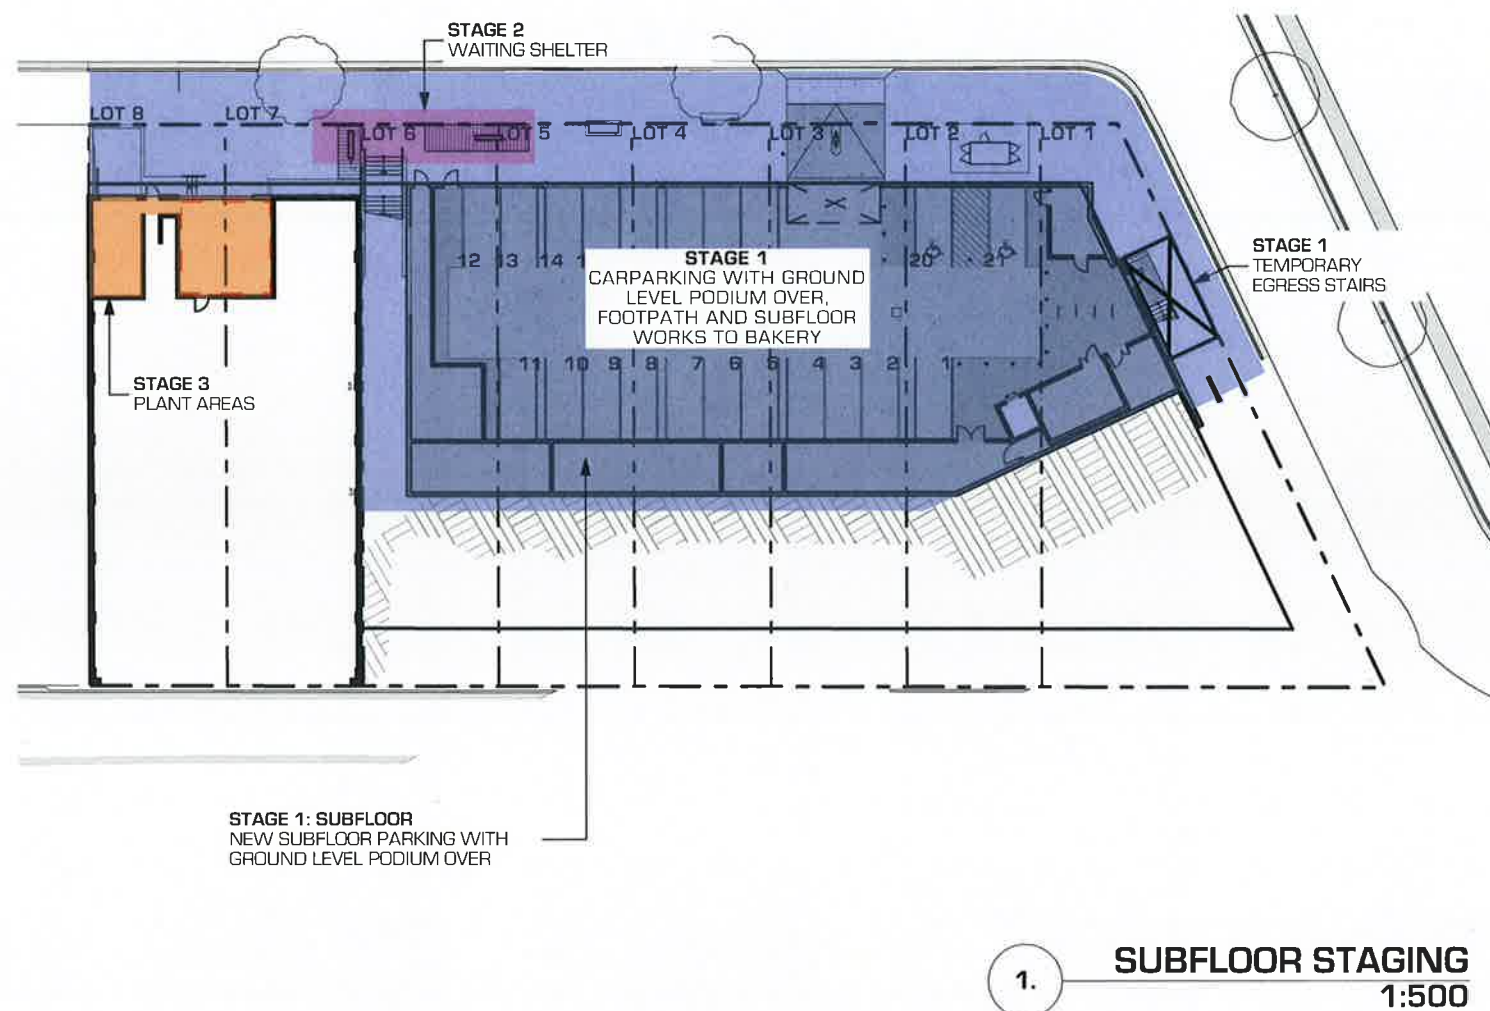

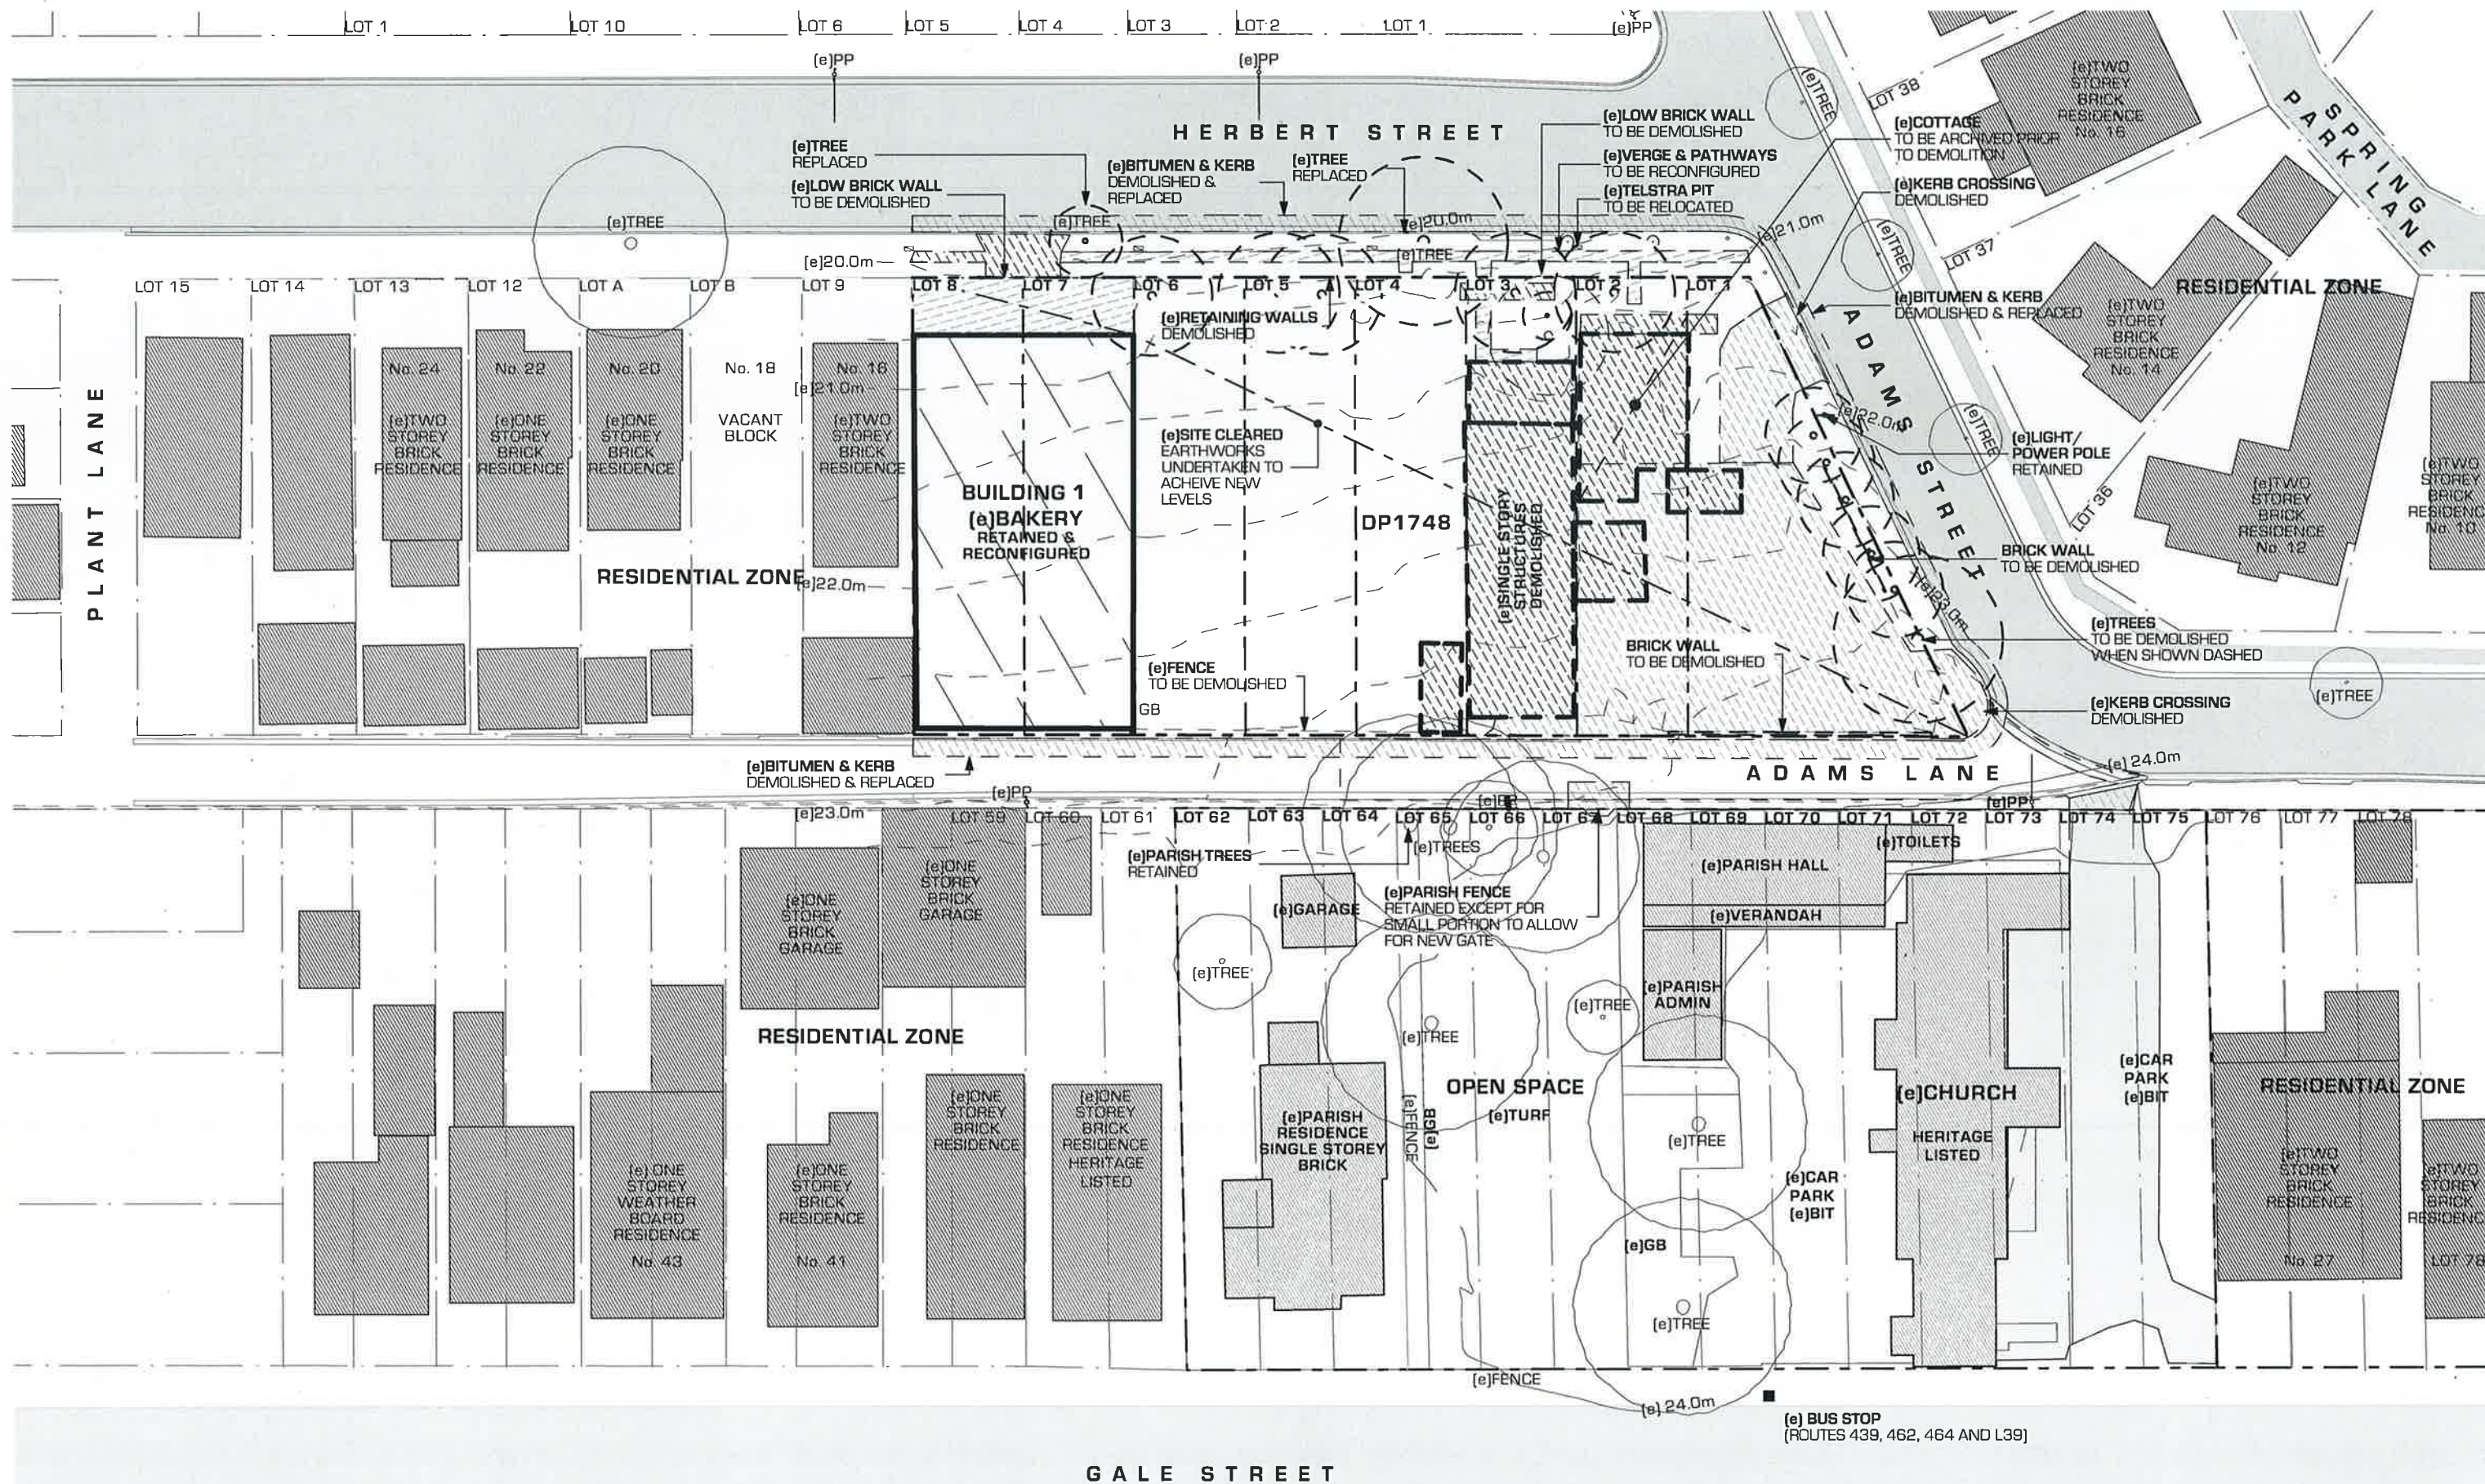

QOH
ARCHITECTS

NEWCASTLE
T & G Building, Suite 1, Lower Ground Floor
41-45 Hunter Street, NEWCASTLE NSW 2300
PO Box 1813
NEWCASTLE NSW 2300
(02) 4929 1155 T
(02) 4929 1195 F

GUINN O'HANLON ARCHITECTS PTY LTD

SYDNEY
1/153 Victoria Road, GLADESVILLE NSW 2111
(02) 9420 3155 T
(02) 9240 3855 F

www.qoh.net.au W


**ST PATRICK'S PRIMARY,
MORTLAKE**

HERBERT STREET MORTLAKE NSW 2137



Sydney Catholic Schools
INSPIRING SPIRITS AND MINDS

REFER TO "DA 230 LEVEL ONE FLOOR PLAN PART A"

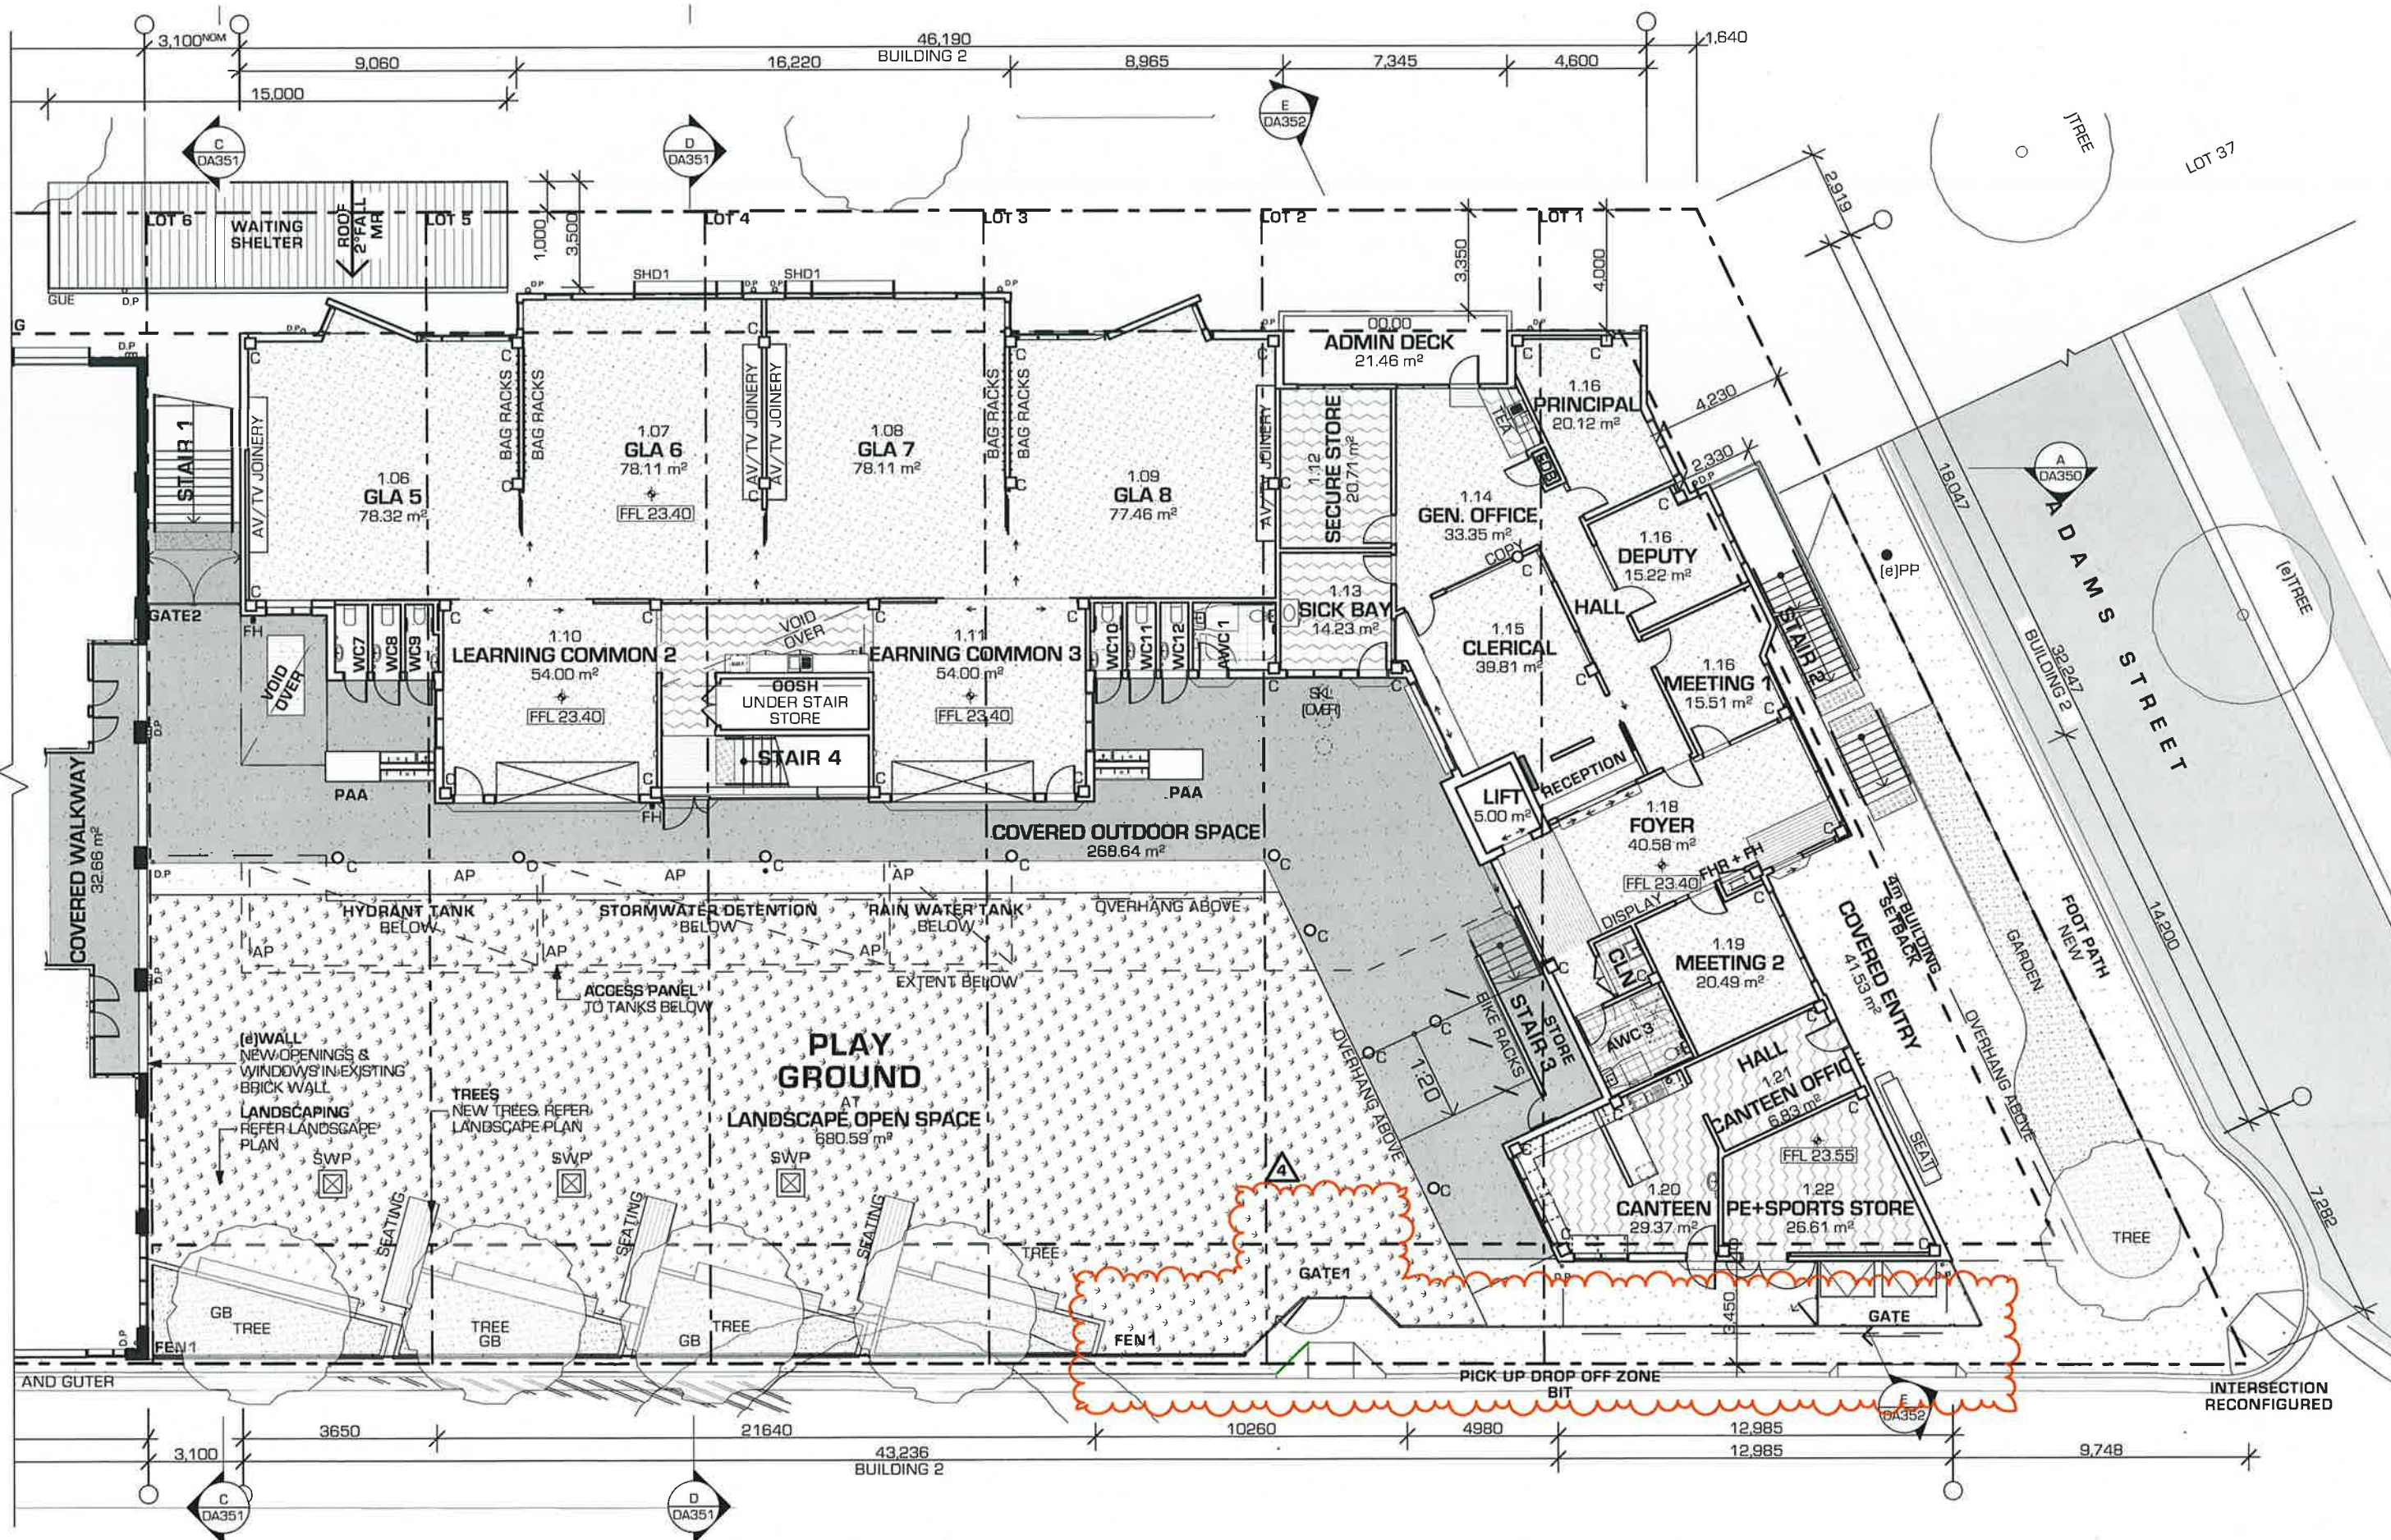

ST PATRICK'S PRIMARY, MORTLAKE

HERBERT STREET MORTLAKE NSW 2137

FLOOR PLAN LEGEND:	LP	LIGHT POLE	NOTES:
ACW	MS	METAL SHEETING	1. DO NOT SCALE DIMENSIONS
B	MR	METAL ROOF	OFF DRAWINGS
BAL	PAA	PRACTICAL ACTIVITY AREA	
C	PP	POWER POLE	
(e)	PV	PHOTOVOLTAIC PANELS	
FEN	SKL	SKYLIGHTS	
FH	SWP	STORM WATER PIT	
GB	VOS	VERIFY ON SITE	
GD			

EDWARD O'HANLON
QUINN O'HANLON ARCHITECTS - DIRECTOR
NSW ARCHITECTS REGISTRATION NO. 4308


DRAWN BY:	CW, JB	SCALE	1:200 @ A3
CHECKED BY:	TOH		
JOB NUMBER	1320	DRAWING NUMBER	DA231
			4



DATE REVISION

ISSUE


DEVELOPMENT APPLICATION

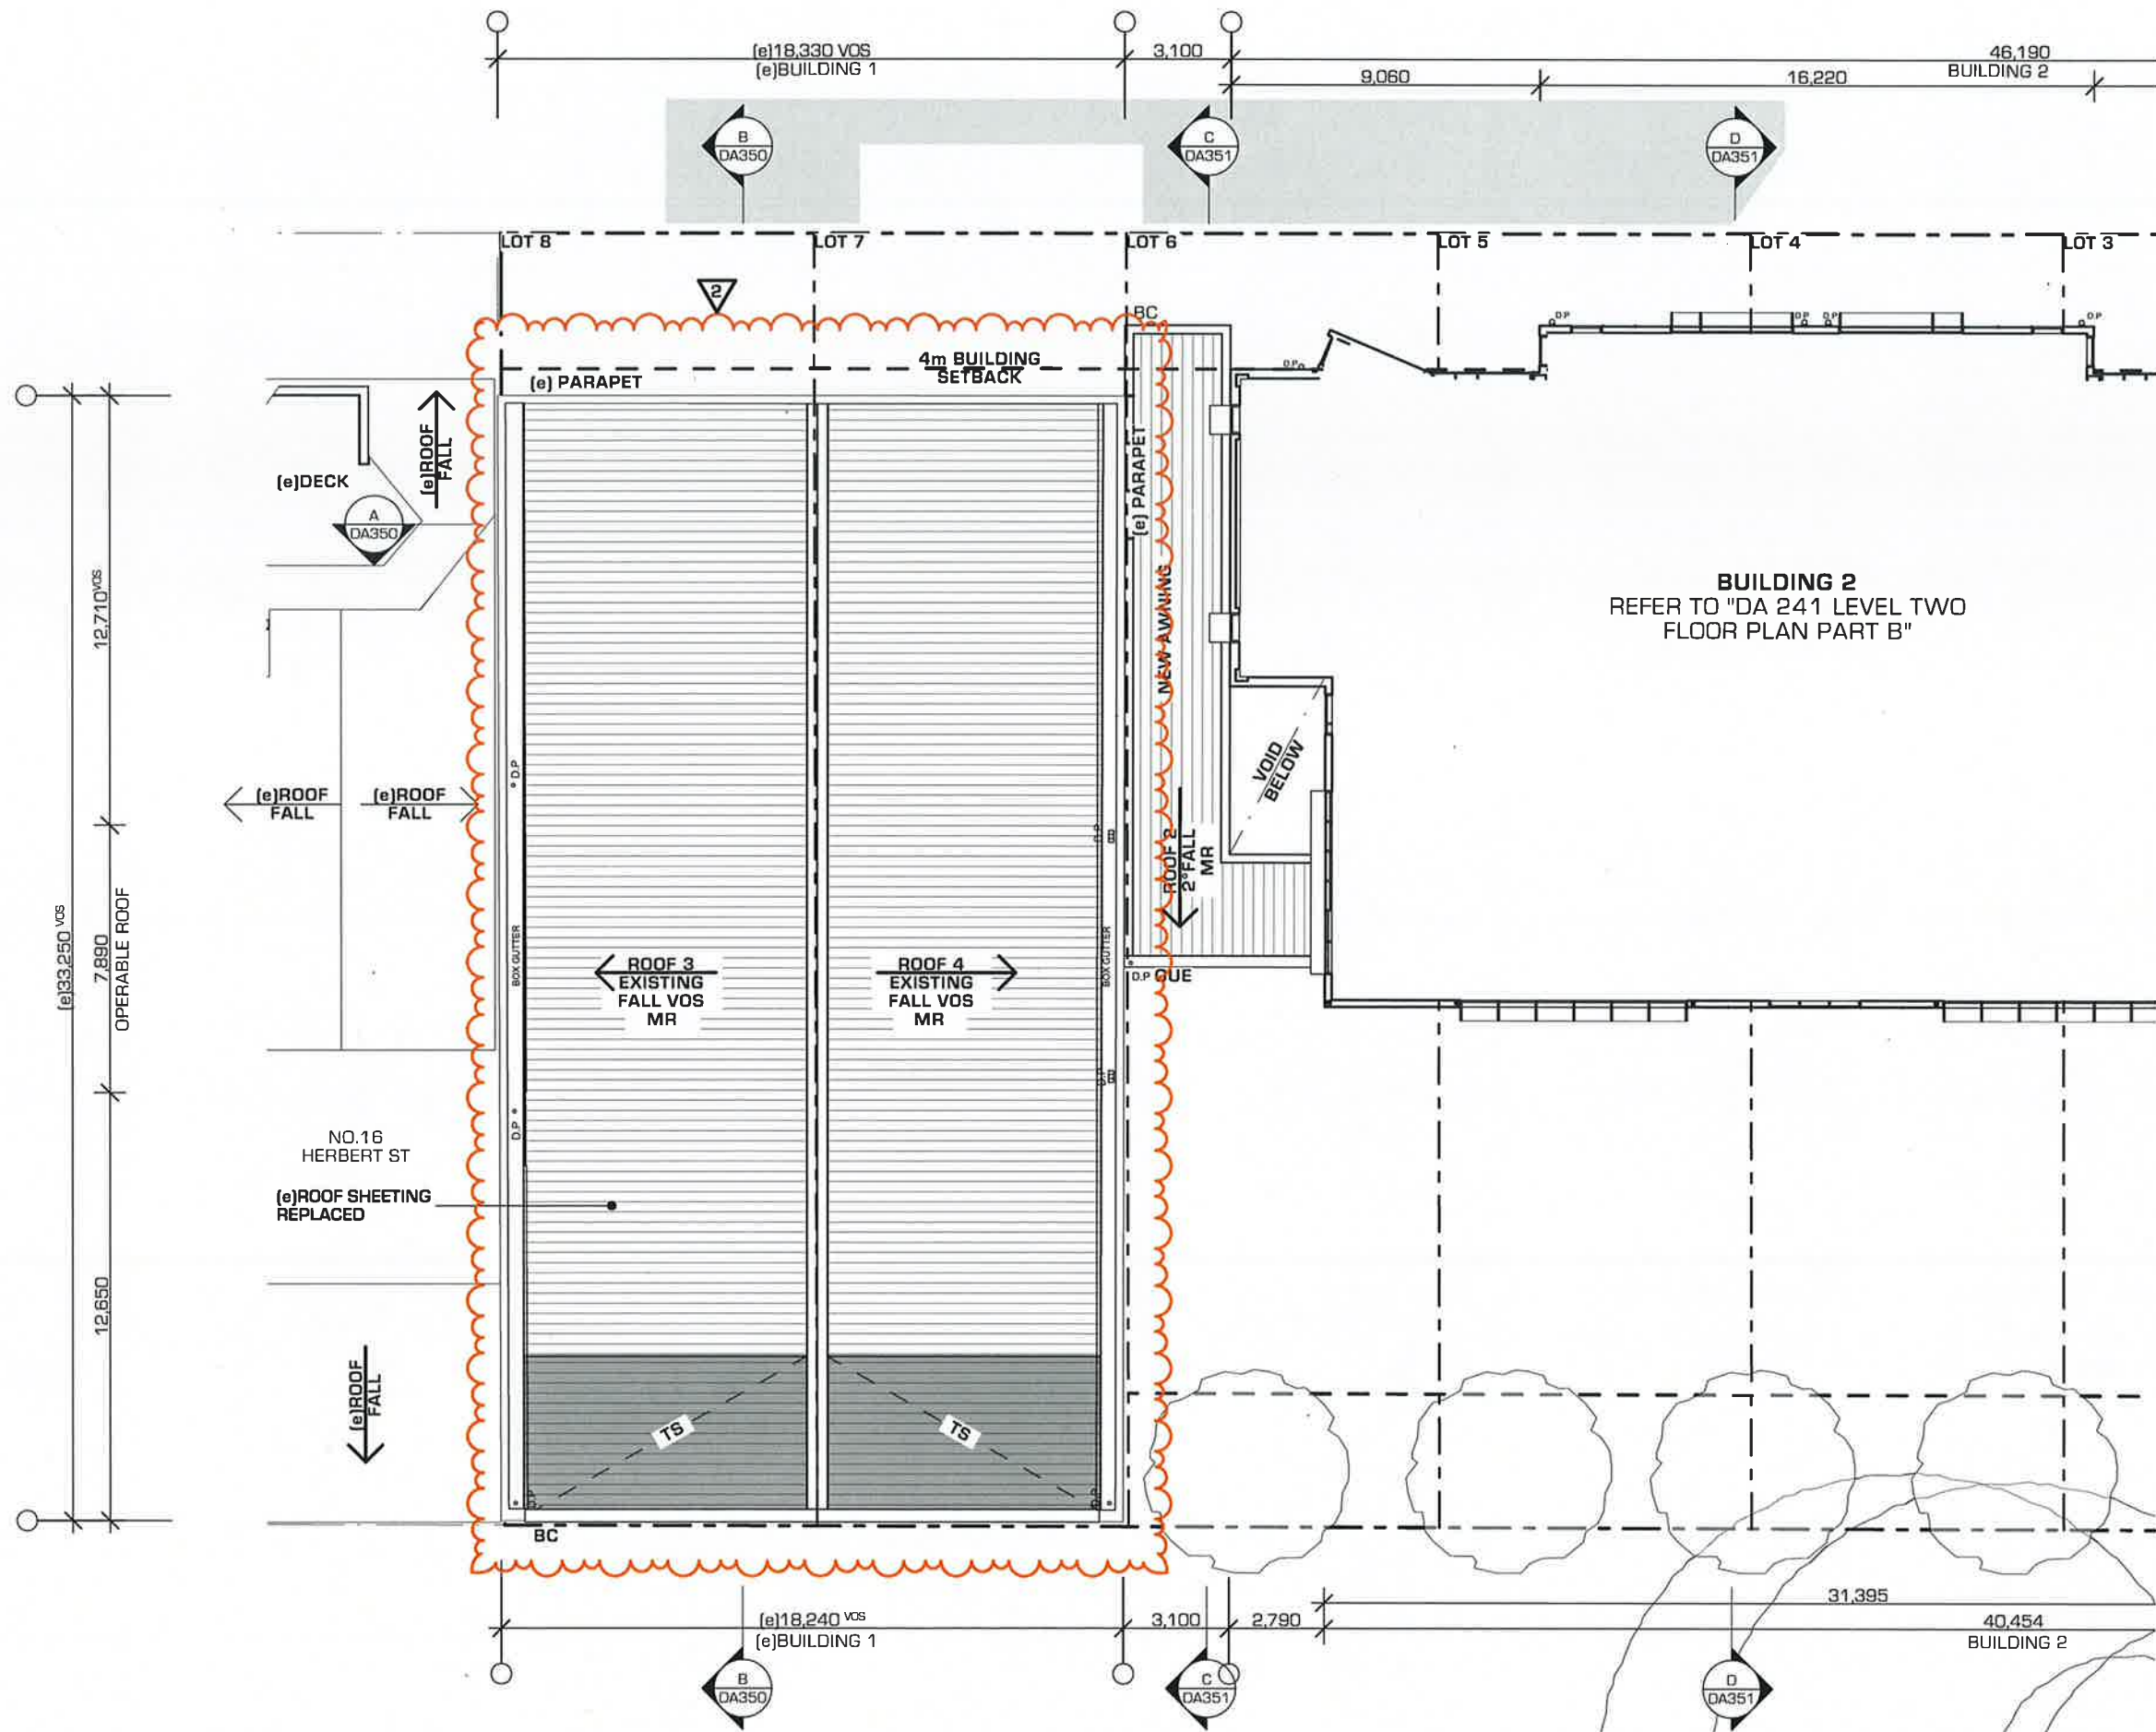

REFER TO "DA 241 LEVEL TWO FLOOR PLAN PART B"



REFER TO "DA 240 LEVEL TWO FLOOR PLAN PART A"

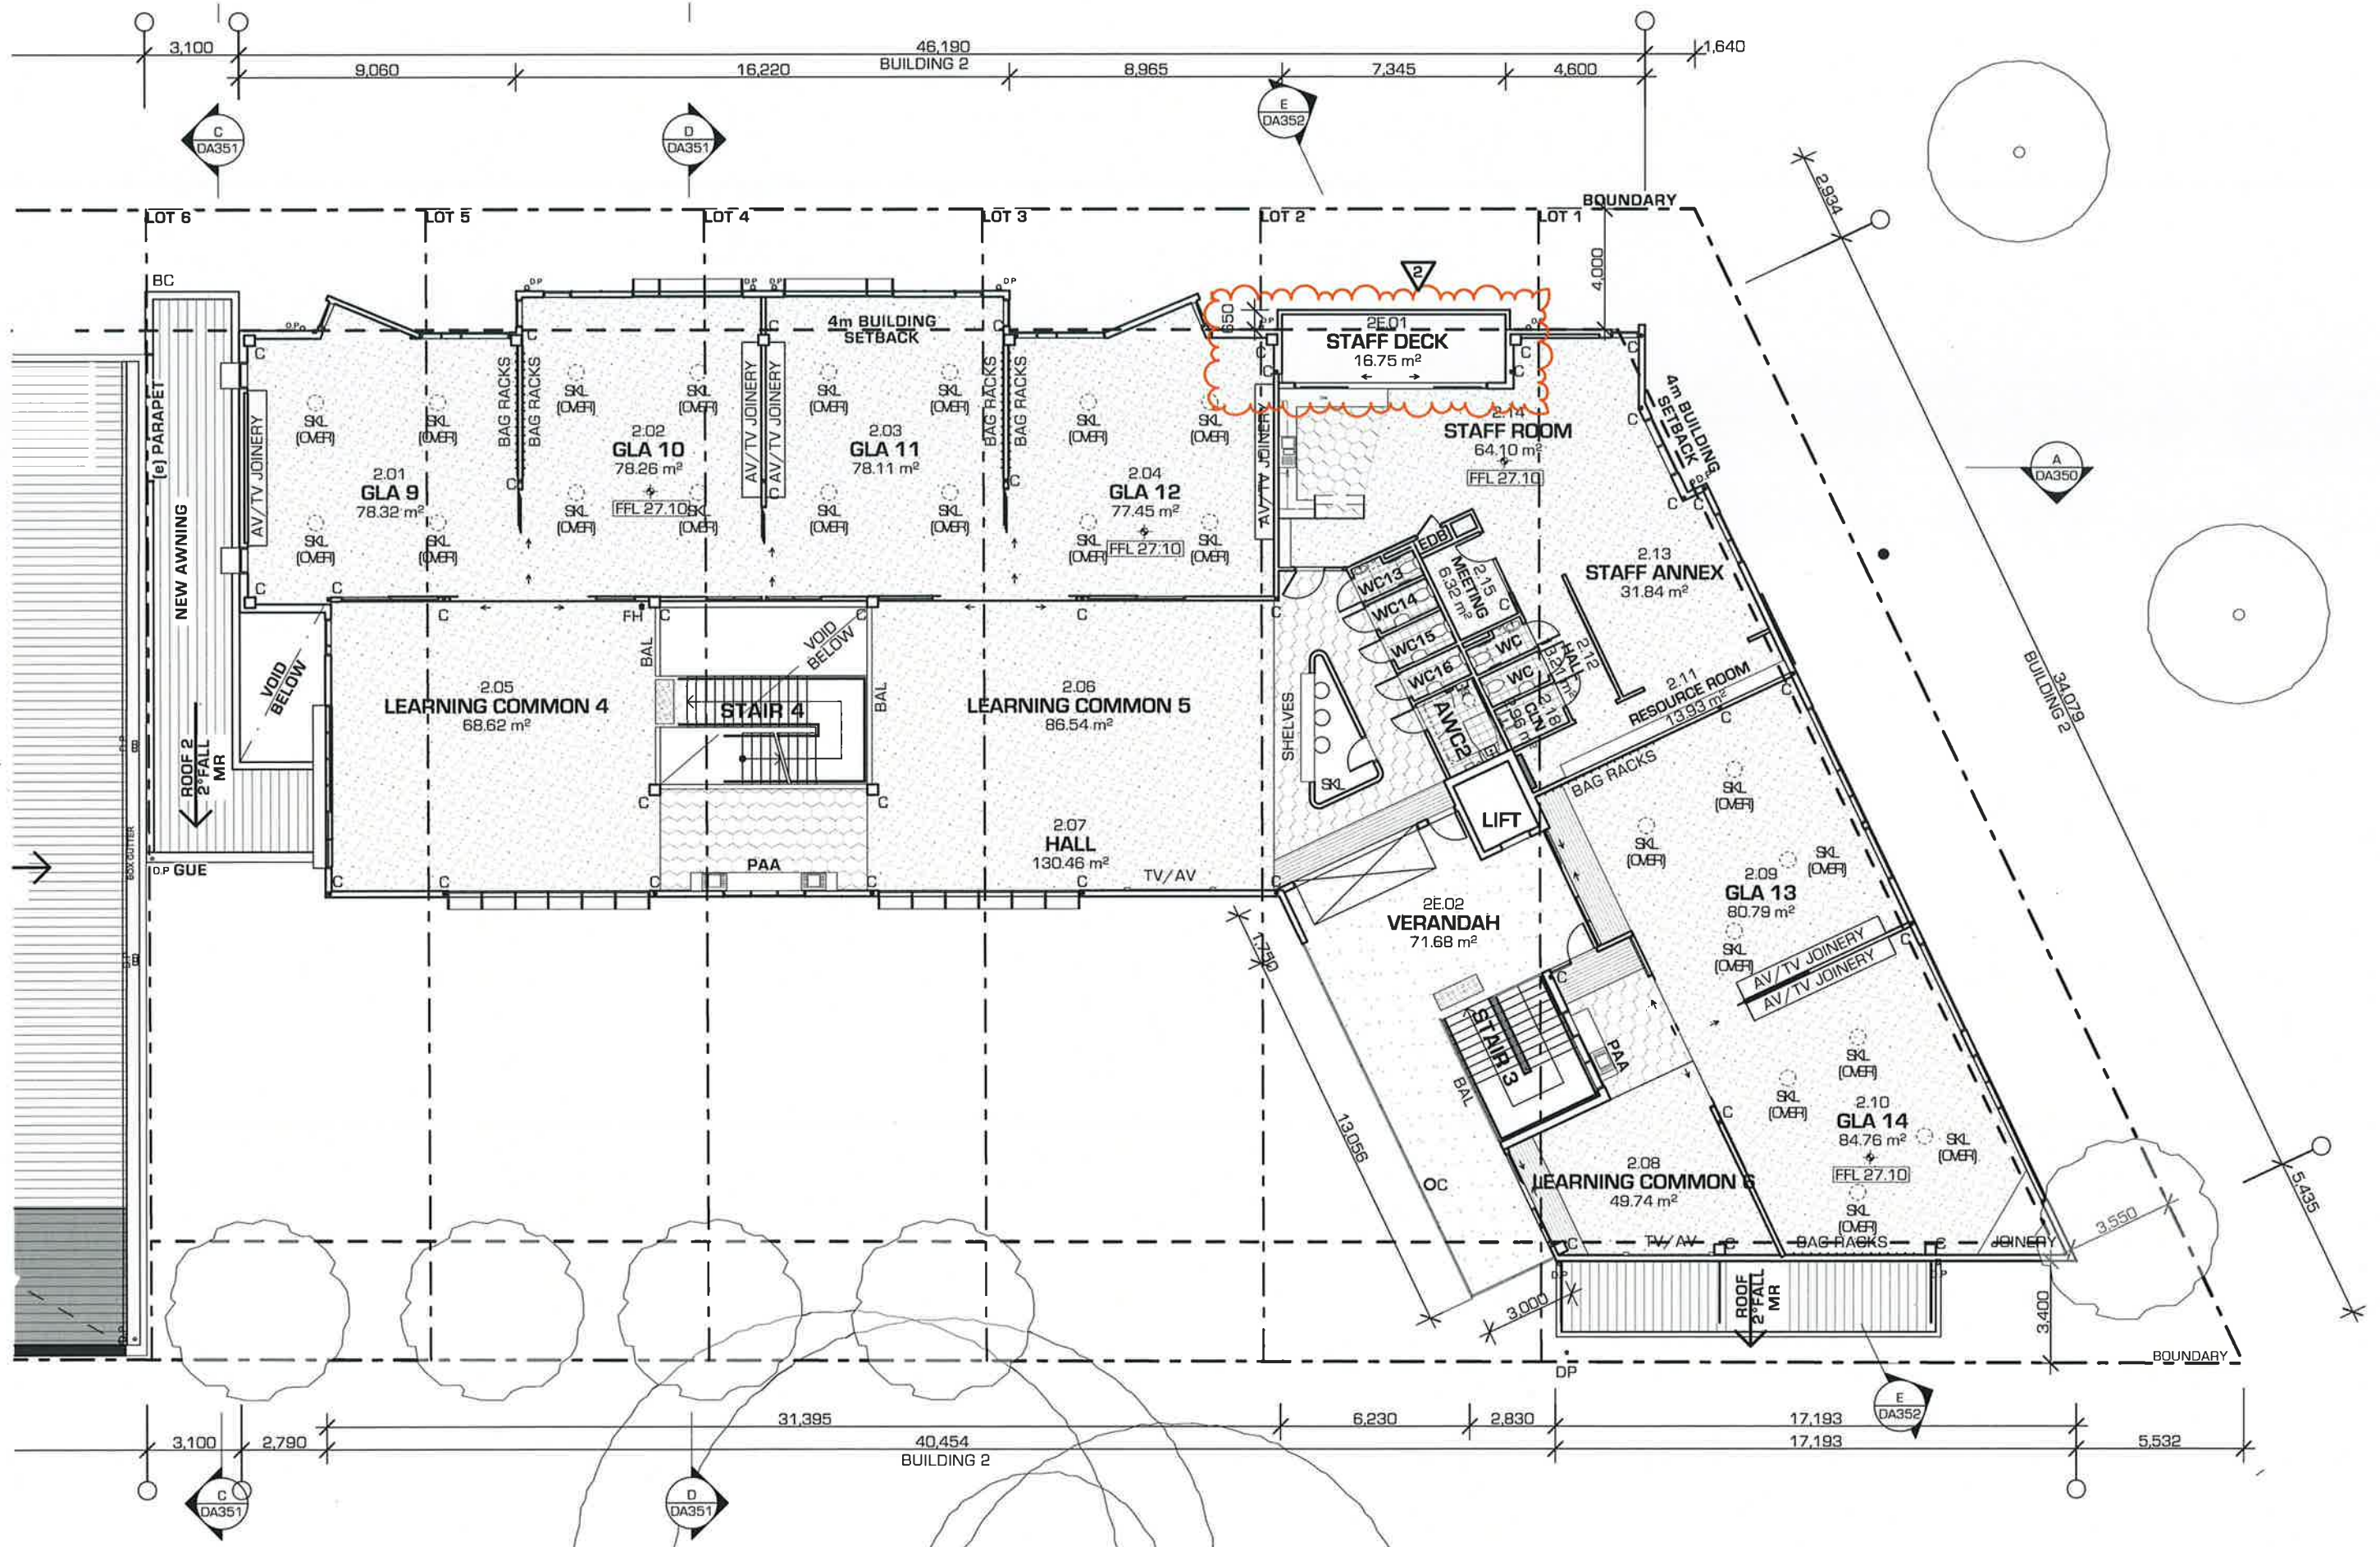

ST PATRICK'S PRIMARY,
MORTLAKE

HERBERT STREET MORTLAKE NSW 2137

Sydney Catholic Schools
INSPIRING SPIRITS AND MINDS



FLOOR PLAN LEGEND:
ACW ACCESSIBLE TOILET
BAL BALUSTRADE
C COLUMN
(e) EXISTING
FEN FENCE
FH FIRE HYDRANT
GB GARDEN BED
GD GRATED DRAIN

GUE ACCESSIBLE TOILET
LP LIGHT POLE
MS METAL SHEETING
MR METAL ROOF
PAA PRACTICAL ACTIVITY AREA
PP POWER POLE
PV PHOTOVOLTAIC PANELS
SKL SKYLIGHTS
SWP STORM WATER PIT
VGS VERIFY ON SITE

NOTES:
1. DO NOT SCALE DIMENSIONS
OFF DRAWINGS

EDWARD O'HANLON
QUINN O'HANLON ARCHITECTS - DIRECTOR
NSW ARCHITECTS REGISTRATION NO. 4308

DRAWN BY: CW, JB
CHECKED BY: TOH

JOB NUMBER

1320

DRAWING NUMBER

DA241

2

DEVELOPMENT APPLICATION

10.02.18 REVISED DEVELOPMENT APPLICATION ISSUE 2

27.07.15 ISSUE FOR DEVELOPMENT APPLICATION

DATE REVISION

ISSUE

1

2

