



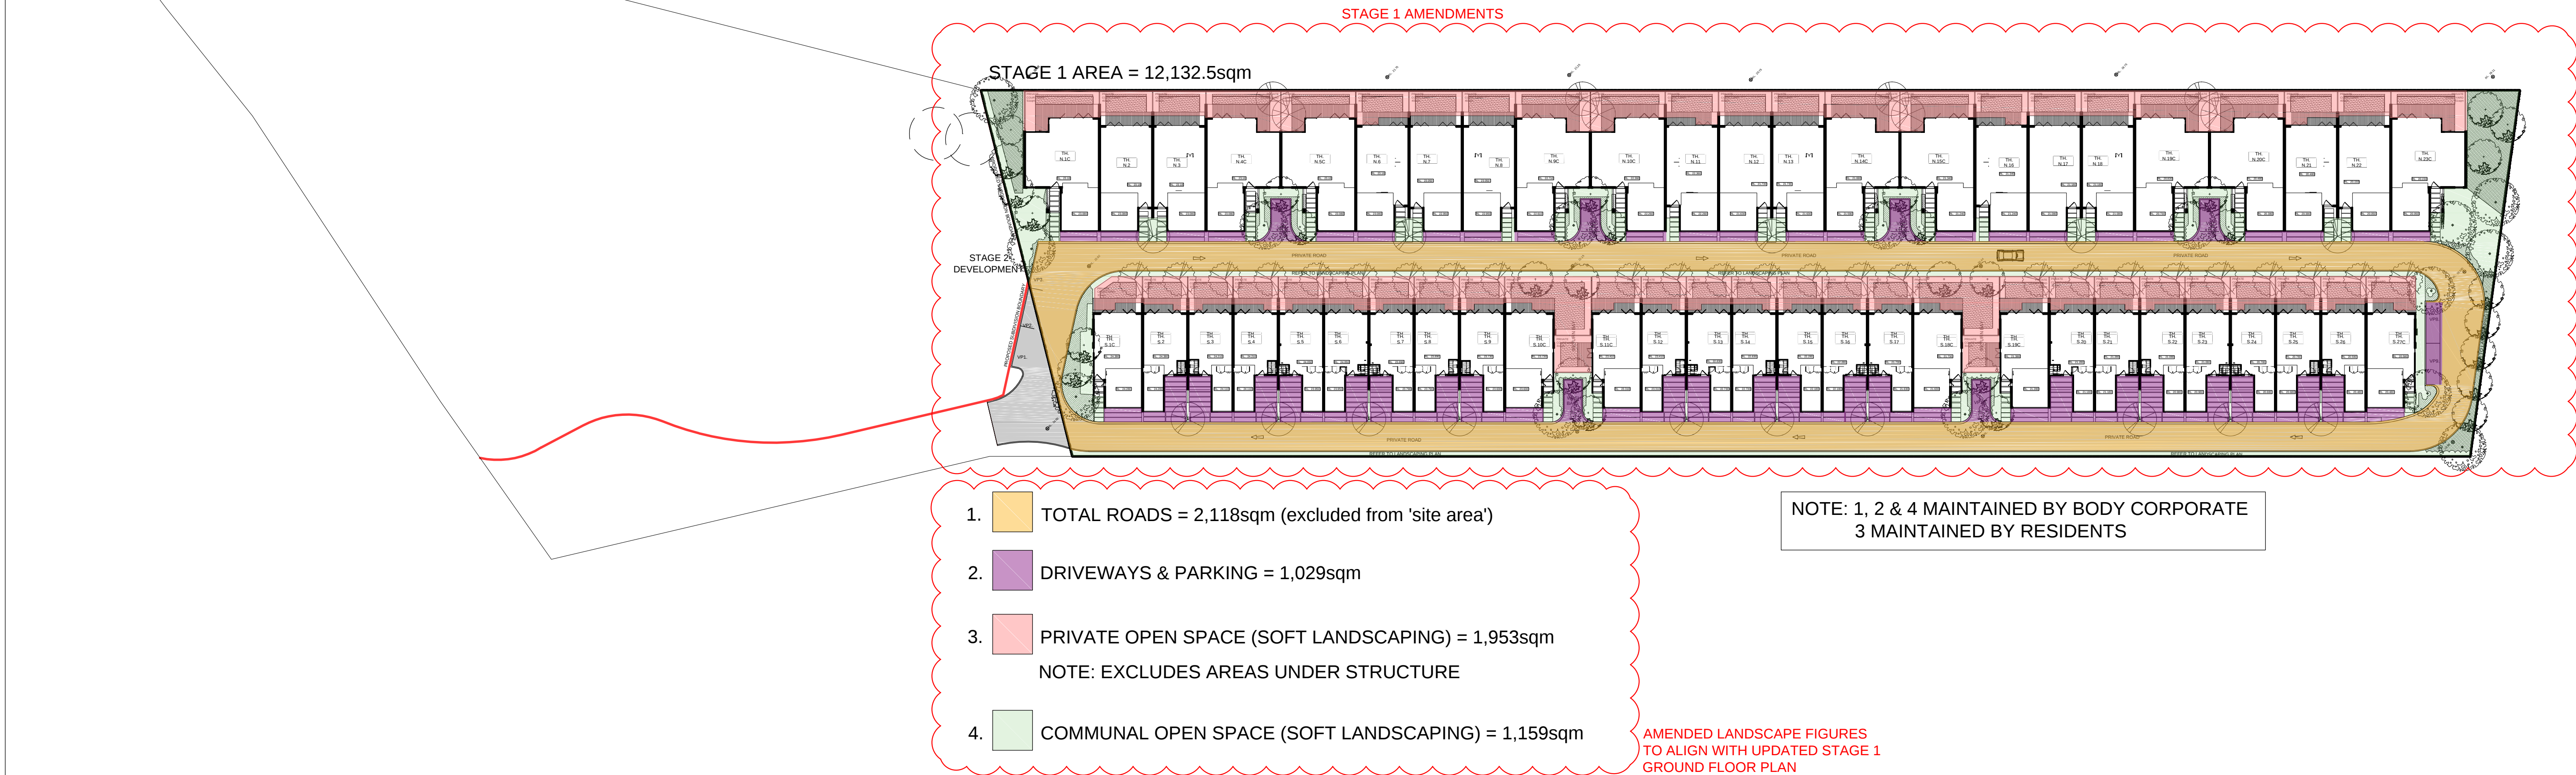

IMPORTANT NOTES: Do not scale from drawings. All dimensions to be checked on site before commencement of work. All discrepancies to be brought to the attention of the Architect. Larger scale drawings and written dimensions take preference. This drawing is copyright and the property of the author, and must not be retained, copied or used without the express authority of MARCHESE PARTNERS INTERNATIONAL PTY. LTD. PRELIMINARY NOT FOR CONSTRUCTION	REVISION	DATE	DESCRIPTION	BY		marchesepartners Marchese Partners International Pty Ltd Level 1, 53 Walker Street, North Sydney, NSW 2060, Australia P +61 2 9922 4375 F +61 2 9929 5786 E info@marchesepartners.com.au www.marchesepartners.com.au Sydney · Brisbane · Canberra · Melbourne · Adelaide · Perth Kuala Lumpur · Auckland ABN 20 098 552 151		CLIENT ALCEON GROUP PTY LTD C/O METRO PROPERTY DEVELOPMENT		DRAWING TITLE LANDSCAPED AREAS (STAGE 1)			
	A	21-08-2015	ISSUED TO CONSULTANTS	AK / EK				PROJECT 84 CENTENARY DRIVE, STRATHFIELD	SCALE 1:1000 @ A3 1:500 @ A1	DATE 21/03/2016	DRAWN EK	CHECKED AK	
	B	30-12-2015	AMENDED DA PACKAGE	AK / EK				JOB 14056	DRAWING DA. 4.01	REVISION C			
	C	21-03-2016	AMENDED DA PACKAGE	AK / EK									

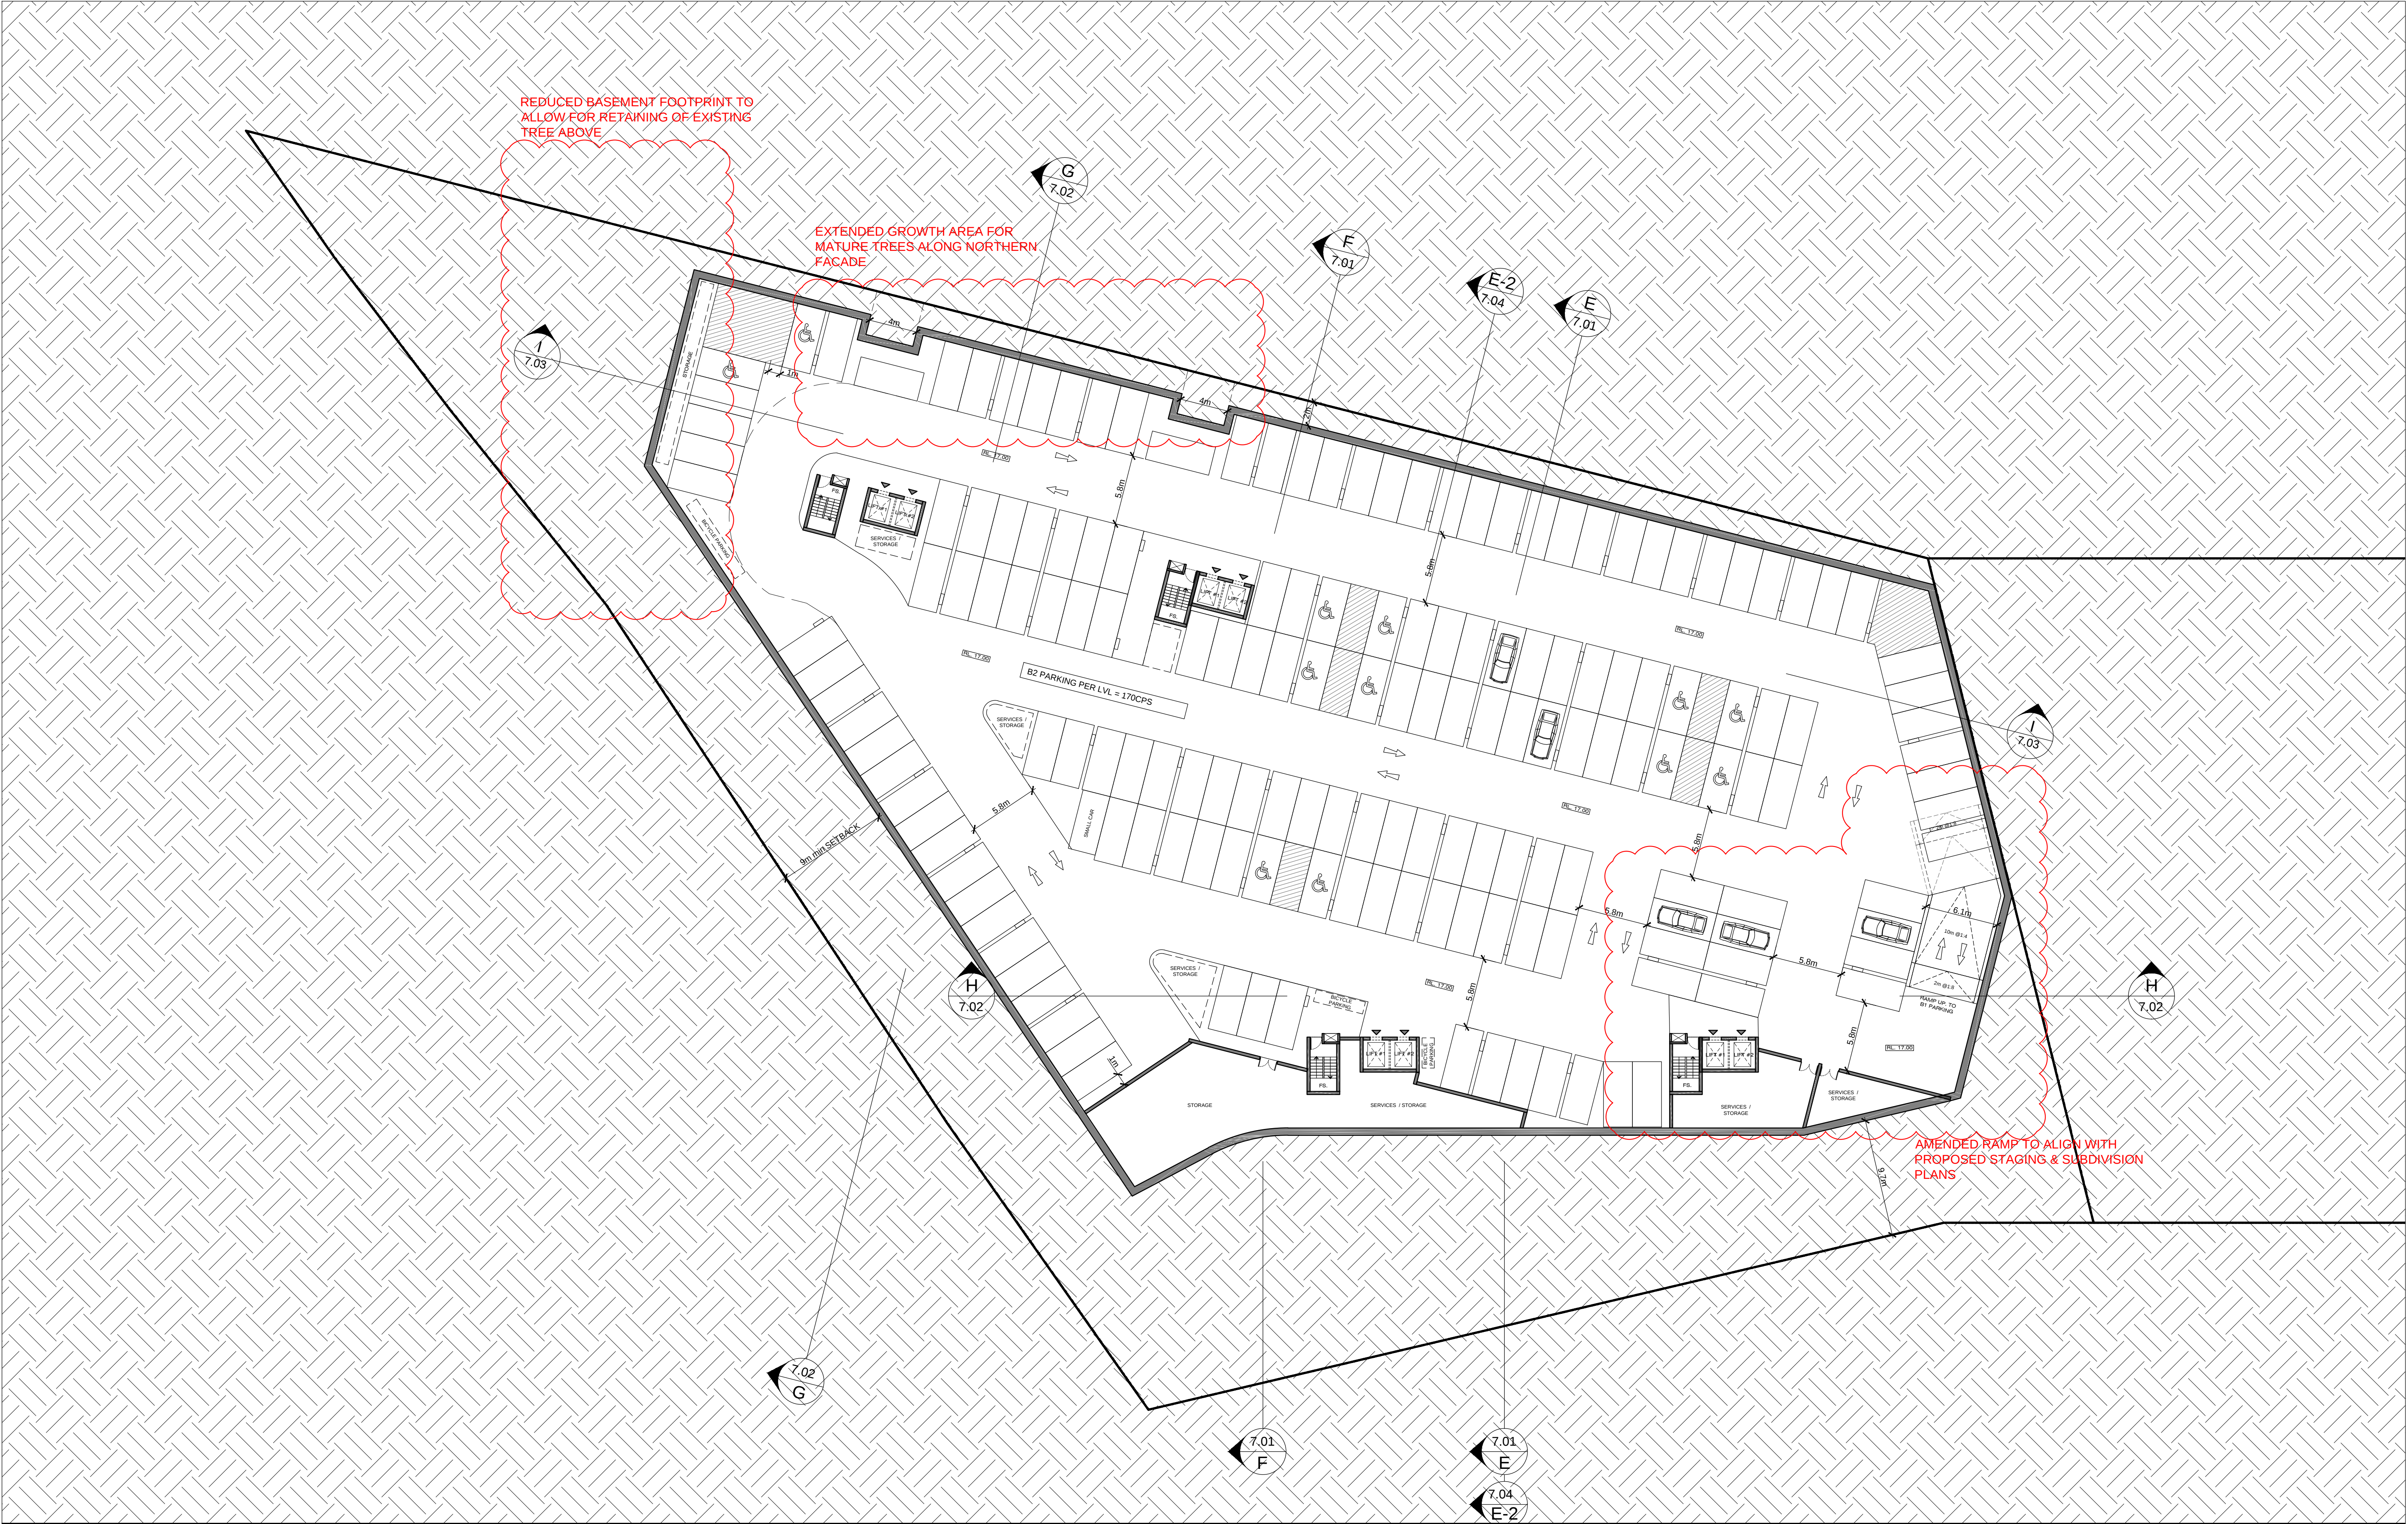

IMPORTANT NOTES:
Do not scale from drawings. All dimensions to be checked on site before commencement of work. All discrepancies to be brought to the attention of the Architect. Larger scale drawings and written dimensions take preference. This drawing is copyright and the property of the author, and must not be retained, copied or used without the express authority of MARCHESE PARTNERS INTERNATIONAL PTY. LTD.

PRELIMINARY
NOT FOR CONSTRUCTION

REVISION	DATE	DESCRIPTION	BY
A	21-08-2015	ISSUED TO CONSULTANTS	AK / EK
B	30-12-2015	AMENDED DA PACKAGE	AK / EK
C	21-03-2016	AMENDED DA PACKAGE	AK / EK

marchesepartners
Marchese Partners International Pty Ltd
Level 1, 53 Walker Street, North Sydney, NSW 2060, Australia
P +61 2 9922 4375 F +61 2 9929 5786 E info@marchesepartners.com.au
www.marchesepartners.com.au
Sydney · Brisbane · Canberra · Melbourne · Adelaide · Perth
Kuala Lumpur · Auckland
ABN 20 098 552 151

CLIENT ALCEON GROUP PTY LTD C/O METRO PROPERTY DEVELOPMENT		DRAWING TITLE BASEMENT 2 PLAN (STAGE 2)	
PROJECT 84 CENTENARY DRIVE, STRATHFIELD	SCALE 1:250 @ A1 1:500 @ A3	DATE 21/03/2016	DRAWN EK
	JOB 14056	DRAWING DA. 5.01	CHECKED AK
		REVISION C	



IMPORTANT NOTES: Do not scale from drawings. All dimensions to be checked on site before commencement of work. All discrepancies to be brought to the attention of the Architect. Larger scale drawings and written dimensions take preference. This drawing is copyright and the property of the author, and must not be retained, copied or used without the express authority of MARCHESE PARTNERS INTERNATIONAL PTY. LTD. PRELIMINARY NOT FOR CONSTRUCTION	<table><tr><th>REVISION</th><th>DATE</th><th>DESCRIPTION</th><th>BY</th></tr><tr><td>A</td><td>21-08-2015</td><td>ISSUED TO CONSULTANTS</td><td>AK / EK</td></tr><tr><td>B</td><td>30-12-2015</td><td>AMENDED DA PACKAGE</td><td>AK / EK</td></tr><tr><td>C</td><td>21-03-2016</td><td>AMENDED DA PACKAGE</td><td>AK / EK</td></tr></table>	REVISION	DATE	DESCRIPTION	BY	A	21-08-2015	ISSUED TO CONSULTANTS	AK / EK	B	30-12-2015	AMENDED DA PACKAGE	AK / EK	C	21-03-2016	AMENDED DA PACKAGE	AK / EK		marchesepartners Marchese Partners International Pty Ltd Level 1, 53 Walker Street, North Sydney, NSW 2060, Australia P +61 2 9922 4375 F +61 2 9929 5786 E info@marchesepartners.com.au www.marchesepartners.com.au Sydney · Brisbane · Canberra · Melbourne · Adelaide · Perth Kuala Lumpur · Auckland ABN 20 098 552 151		CLIENT ALCEON GROUP PTY LTD C/O METRO PROPERTY DEVELOPMENT	DRAWING TITLE GROUND LEVEL PLAN (STAGE 2)
	REVISION	DATE	DESCRIPTION	BY																		
	A	21-08-2015	ISSUED TO CONSULTANTS	AK / EK																		
	B	30-12-2015	AMENDED DA PACKAGE	AK / EK																		
C	21-03-2016	AMENDED DA PACKAGE	AK / EK																			
PROJECT 84 CENTENARY DRIVE, STRATHFIELD					SCALE 1:250 @ A1 1:500 @ A3	DATE 21/03/2016	DRAWN EK	CHECKED AK														
					JOB 14056	DRAWING DA. 5.03	REVISION C															



STAGE 1.

IMPORTANT NOTES:
Do not scale from drawings. All dimensions to be checked on site before commencement of work. All discrepancies to be brought to the attention of the Architect. Larger scale drawings and written dimensions take preference. This drawing is copyright and the property of the author, and must not be retained, copied or used without the express authority of MARCHESE PARTNERS INTERNATIONAL PTY. LTD.

PRELIMINARY
NOT FOR CONSTRUCTION

REVISION	DATE	DESCRIPTION	BY
A	21-08-2015	ISSUED TO CONSULTANTS	AK / EK
B	30-12-2015	AMENDED DA PACKAGE	AK / EK
C	21-03-2016	AMENDED DA PACKAGE	AK / EK


marchesepartners
Marchese Partners International Pty Ltd
Level 1, 53 Walker Street, North Sydney, NSW 2060, Australia
P +61 2 9922 4375 F +61 2 9929 5786 E info@marchesepartners.com.au
www.marchesepartners.com.au
Sydney • Brisbane • Canberra • Melbourne • Adelaide • Perth
Kuala Lumpur • Auckland
ABN 20 098 552 151

CLIENT
ALCEON GROUP PTY LTD
C/O METRO PROPERTY DEVELOPMENT

PROJECT
84 CENTENARY DRIVE, STRATHFIELD

DRAWING TITLE
LEVEL 1 FLOOR PLAN
(STAGE 2)

SCALE 1:250 @ A1 1:500 @ A3	DATE 21/03/2016	DRAWN EK	CHECKED AK
JOB 14056	DRAWING DA. 5.04	REVISION C	

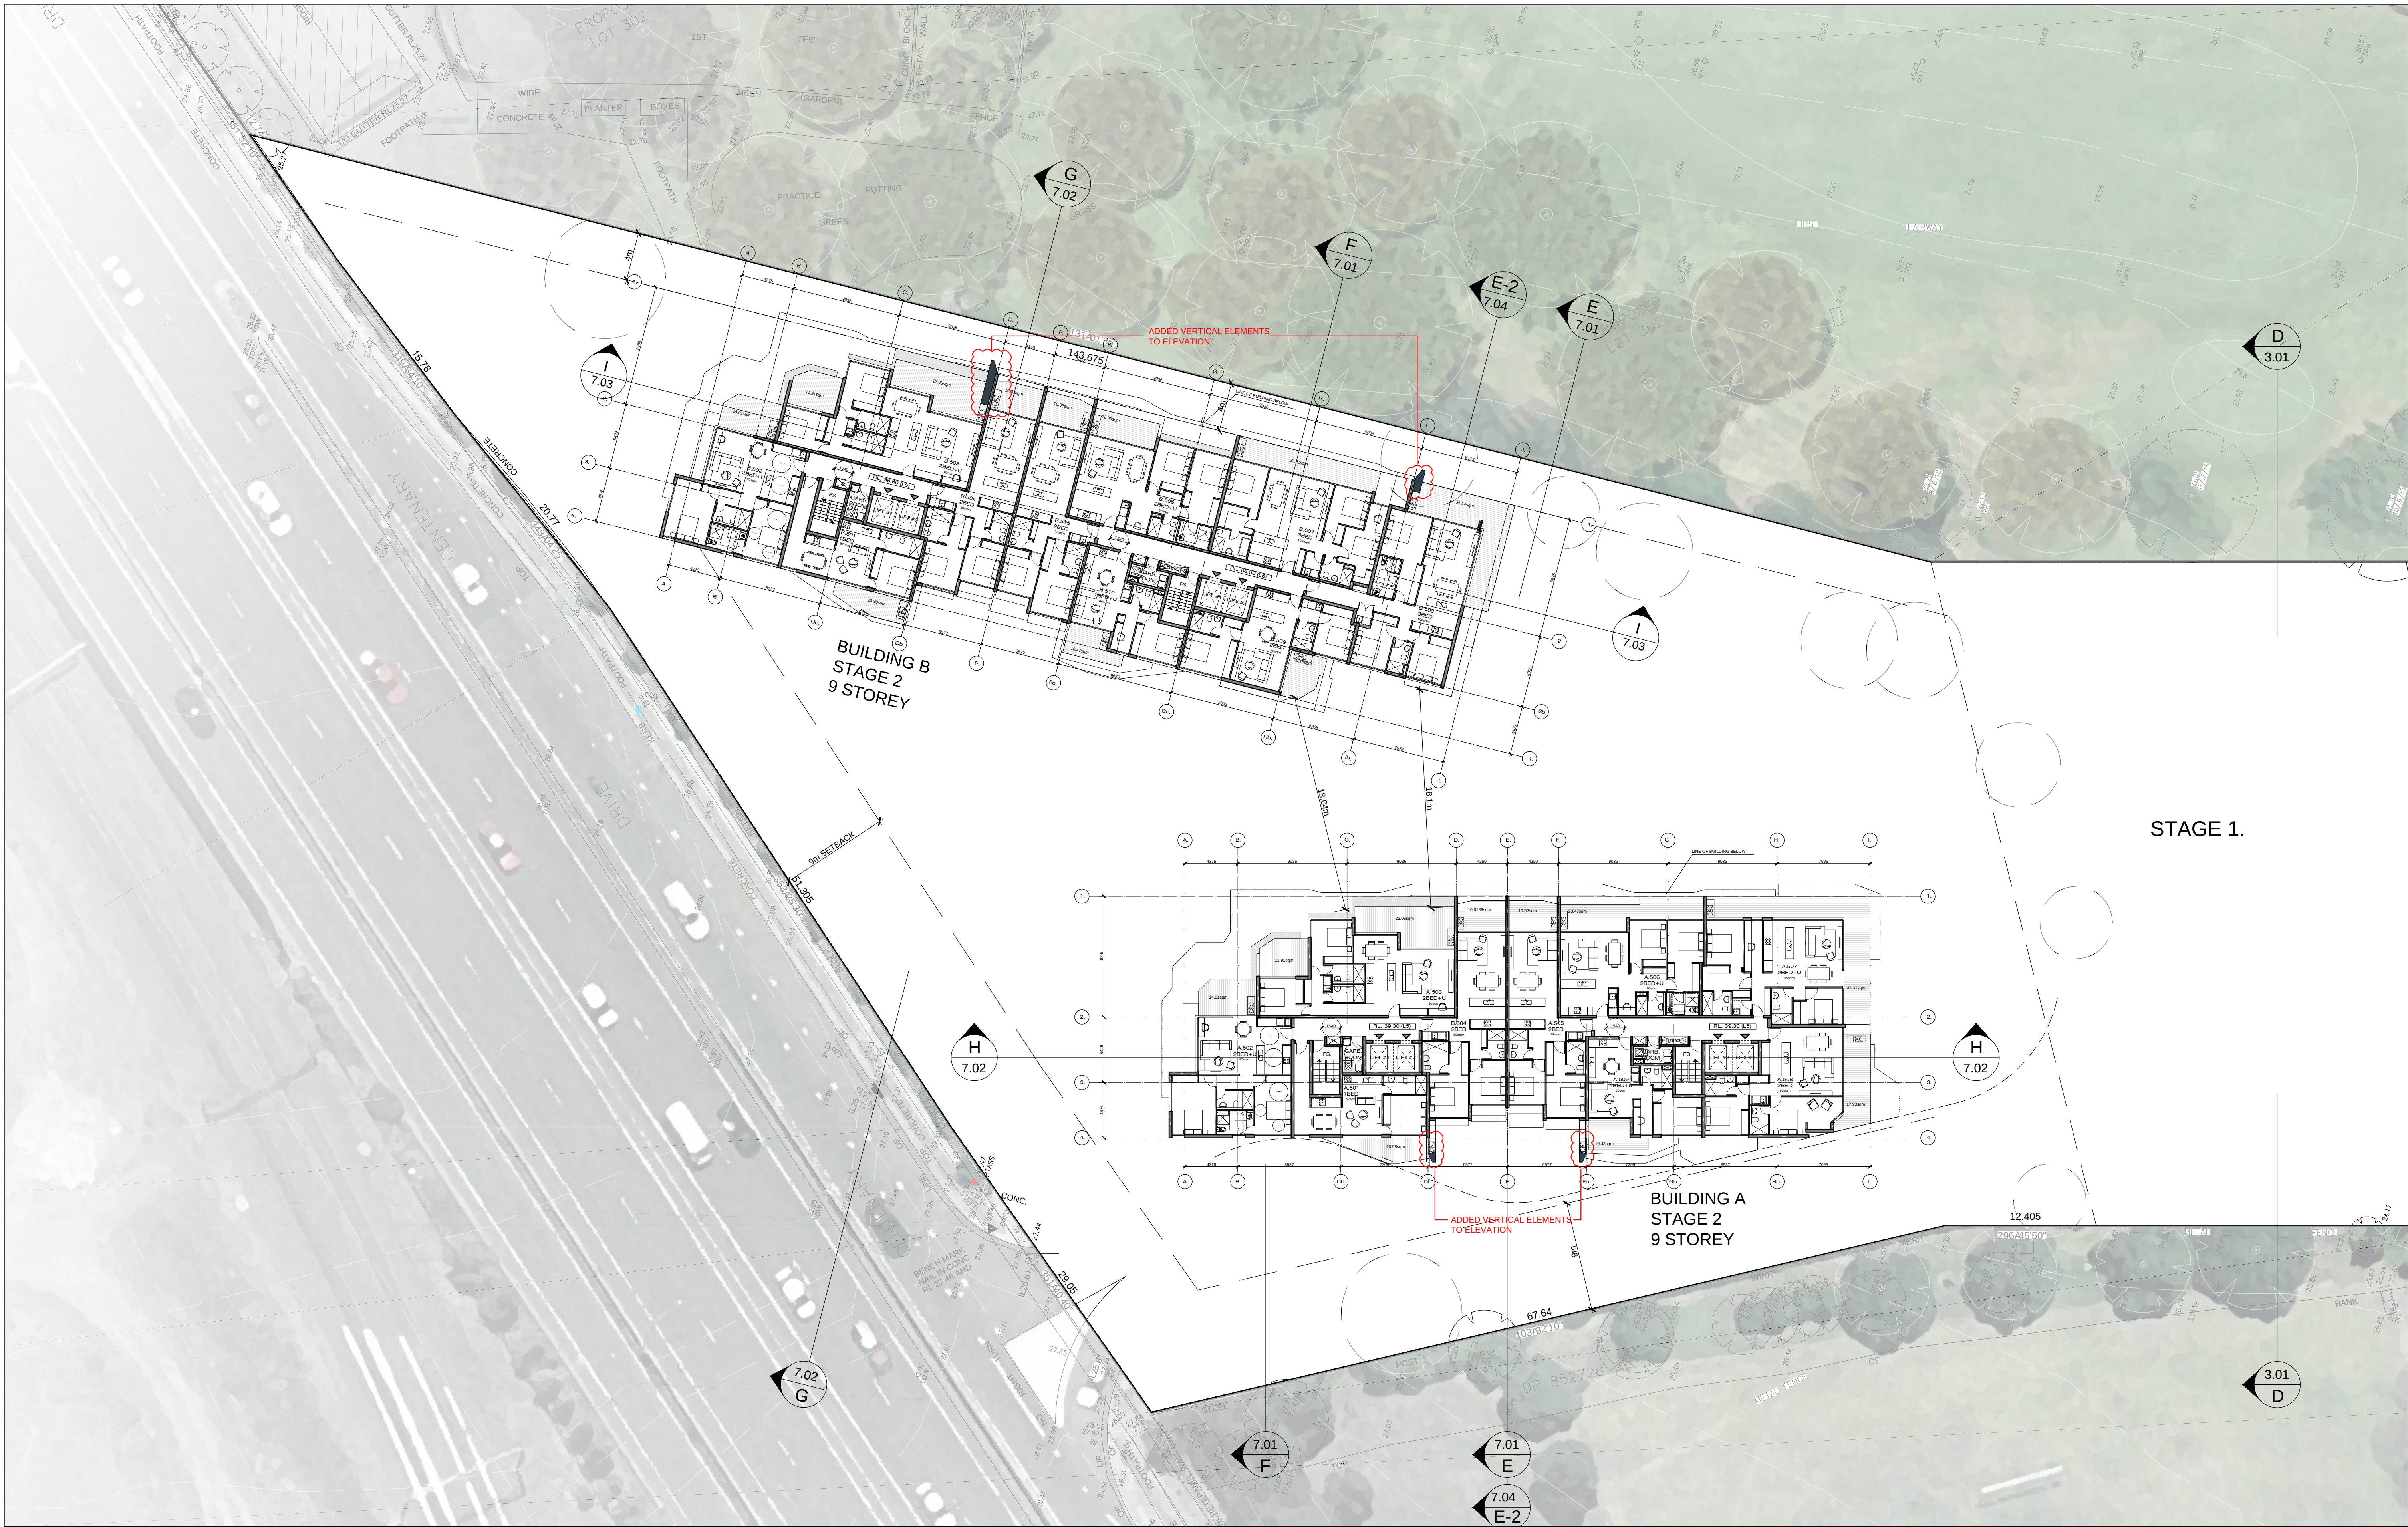

IMPORTANT NOTES:
Do not scale from drawings. All dimensions to be checked on site before commencement of work. All discrepancies to be brought to the attention of the Architect. Larger scale drawings and written dimensions take preference. This drawing is copyright and the property of the author, and must not be retained, copied or used without the express authority of MARCHESE PARTNERS INTERNATIONAL PTY. LTD.

PRELIMINARY
NOT FOR CONSTRUCTION


REVISION	DATE	DESCRIPTION	BY
A	21-08-2015	ISSUED TO CONSULTANTS	AK / EK
B	30-12-2015	AMENDED DA PACKAGE	AK / EK

marchesepartners
Marchese Partners International Pty Ltd
Level 1, 53 Walker Street, North Sydney, NSW 2060, Australia
P +61 2 9922 4375 F +61 2 9929 5786 E info@marchesepartners.com.au
www.marchesepartners.com.au
Sydney · Brisbane · Canberra · Melbourne · Adelaide · Perth
Kuala Lumpur · Auckland
ABN 20 098 552 151

CLIENT
ALCEON GROUP PTY LTD
C/O METRO PROPERTY DEVELOPMENT

PROJECT
84 CENTENARY DRIVE, STRATHFIELD

DRAWING TITLE LEVELS 5-6 FLOOR PLAN (STAGE 2)		SCALE 1:250 @ A1 1:500 @ A3	DATE 21/03/2016	DRAWN EK	CHECKED AK
JOB 14056	DRAWING DA. 5.08			REVISION B	

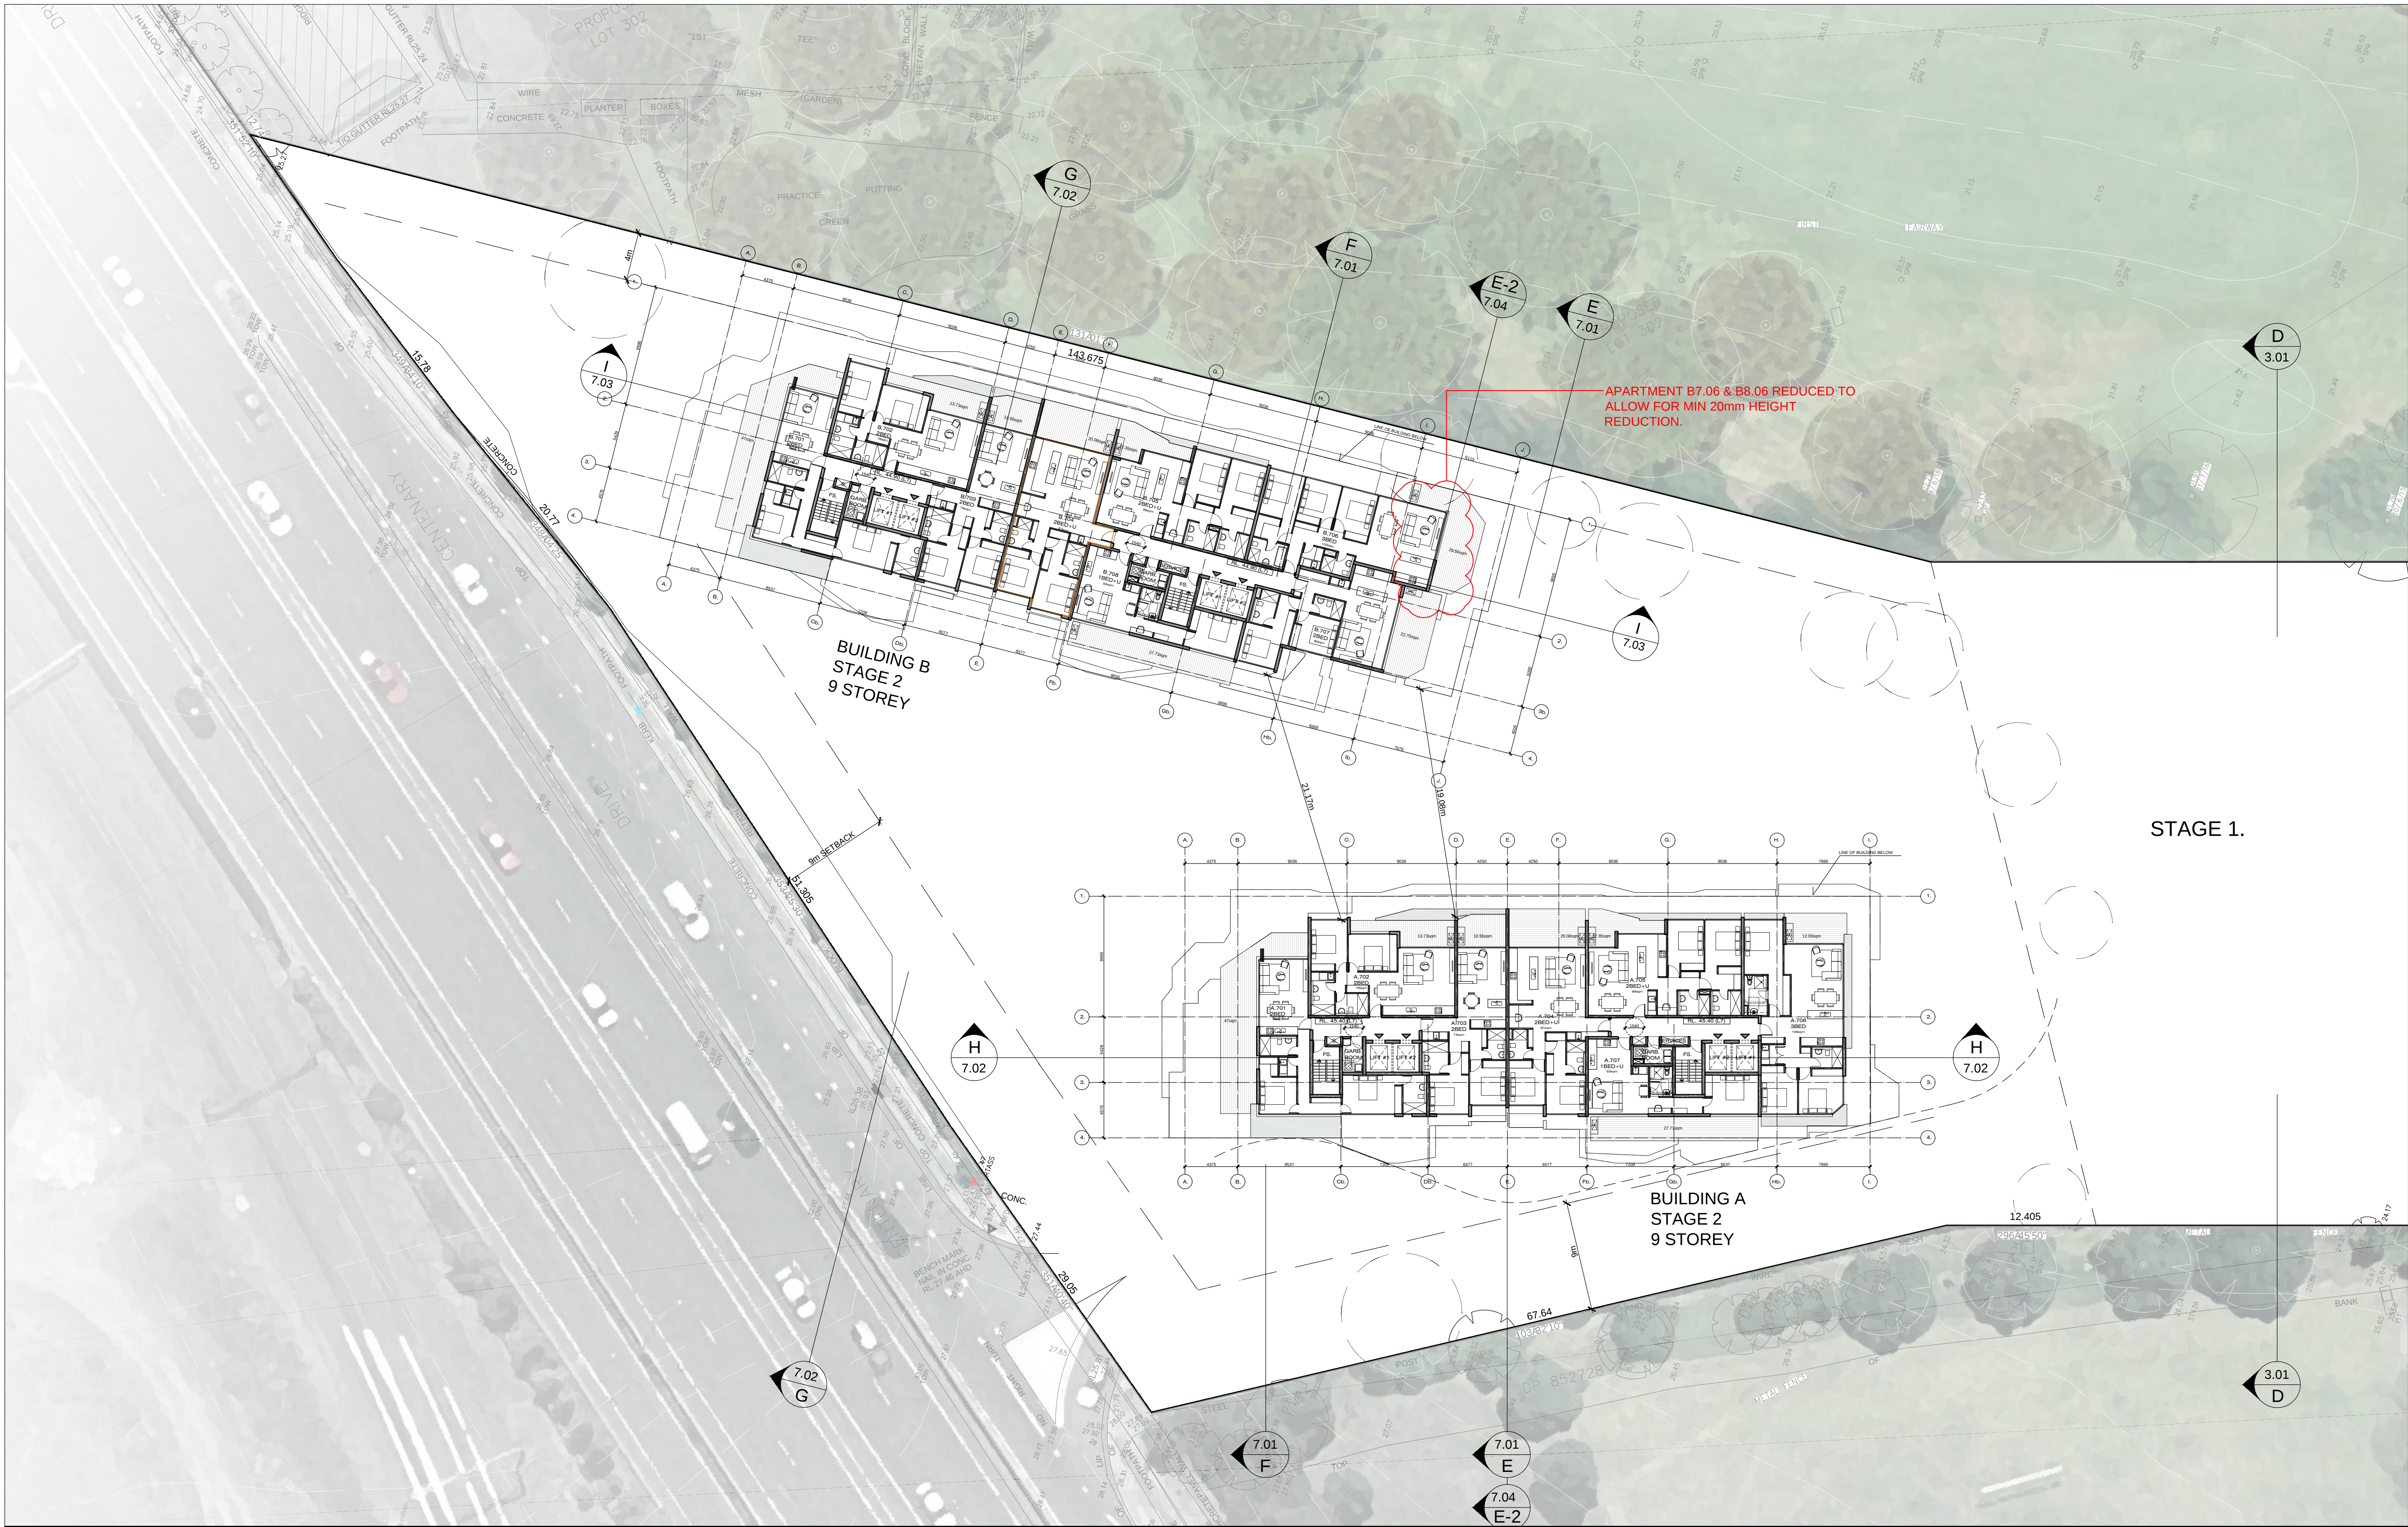

IMPORTANT NOTES:
Do not scale from drawings. All dimensions to be checked on site before commencement of work. All discrepancies to be brought to the attention of the Architect. Larger scale drawings and written dimensions take preference. This drawing is copyright and the property of the author, and must not be retained, copied or used without the express authority of MARCHESE PARTNERS INTERNATIONAL PTY. LTD.

PRELIMINARY
NOT FOR CONSTRUCTION

REVISION	DATE	DESCRIPTION	BY
A	21-08-2015	ISSUED TO CONSULTANTS	AK / EK
B	30-12-2015	AMENDED DA PACKAGE	AK / EK
C	21-03-2016	AMENDED DA PACKAGE	AK / EK


marchesepartners
Marchese Partners International Pty Ltd
Level 1, 53 Walker Street, North Sydney, NSW 2060, Australia
P +61 2 9922 4375 F +61 2 9929 5786 E info@marchesepartners.com.au
www.marchesepartners.com.au
Sydney • Brisbane • Canberra • Melbourne • Adelaide • Perth
Kuala Lumpur • Auckland
ABN 20 098 552 151

CLIENT
ALCEON GROUP PTY LTD
C/O METRO PROPERTY DEVELOPMENT

PROJECT
84 CENTENARY DRIVE, STRATHFIELD

DRAWING TITLE
LEVELS 7-8 FLOOR PLAN
(STAGE 2)

SCALE 1:250 @ A1 1:500 @ A3	DATE 21/03/2016	DRAWN EK	CHECKED AK
JOB 14056	DRAWING DA. 5.10	REVISION C	




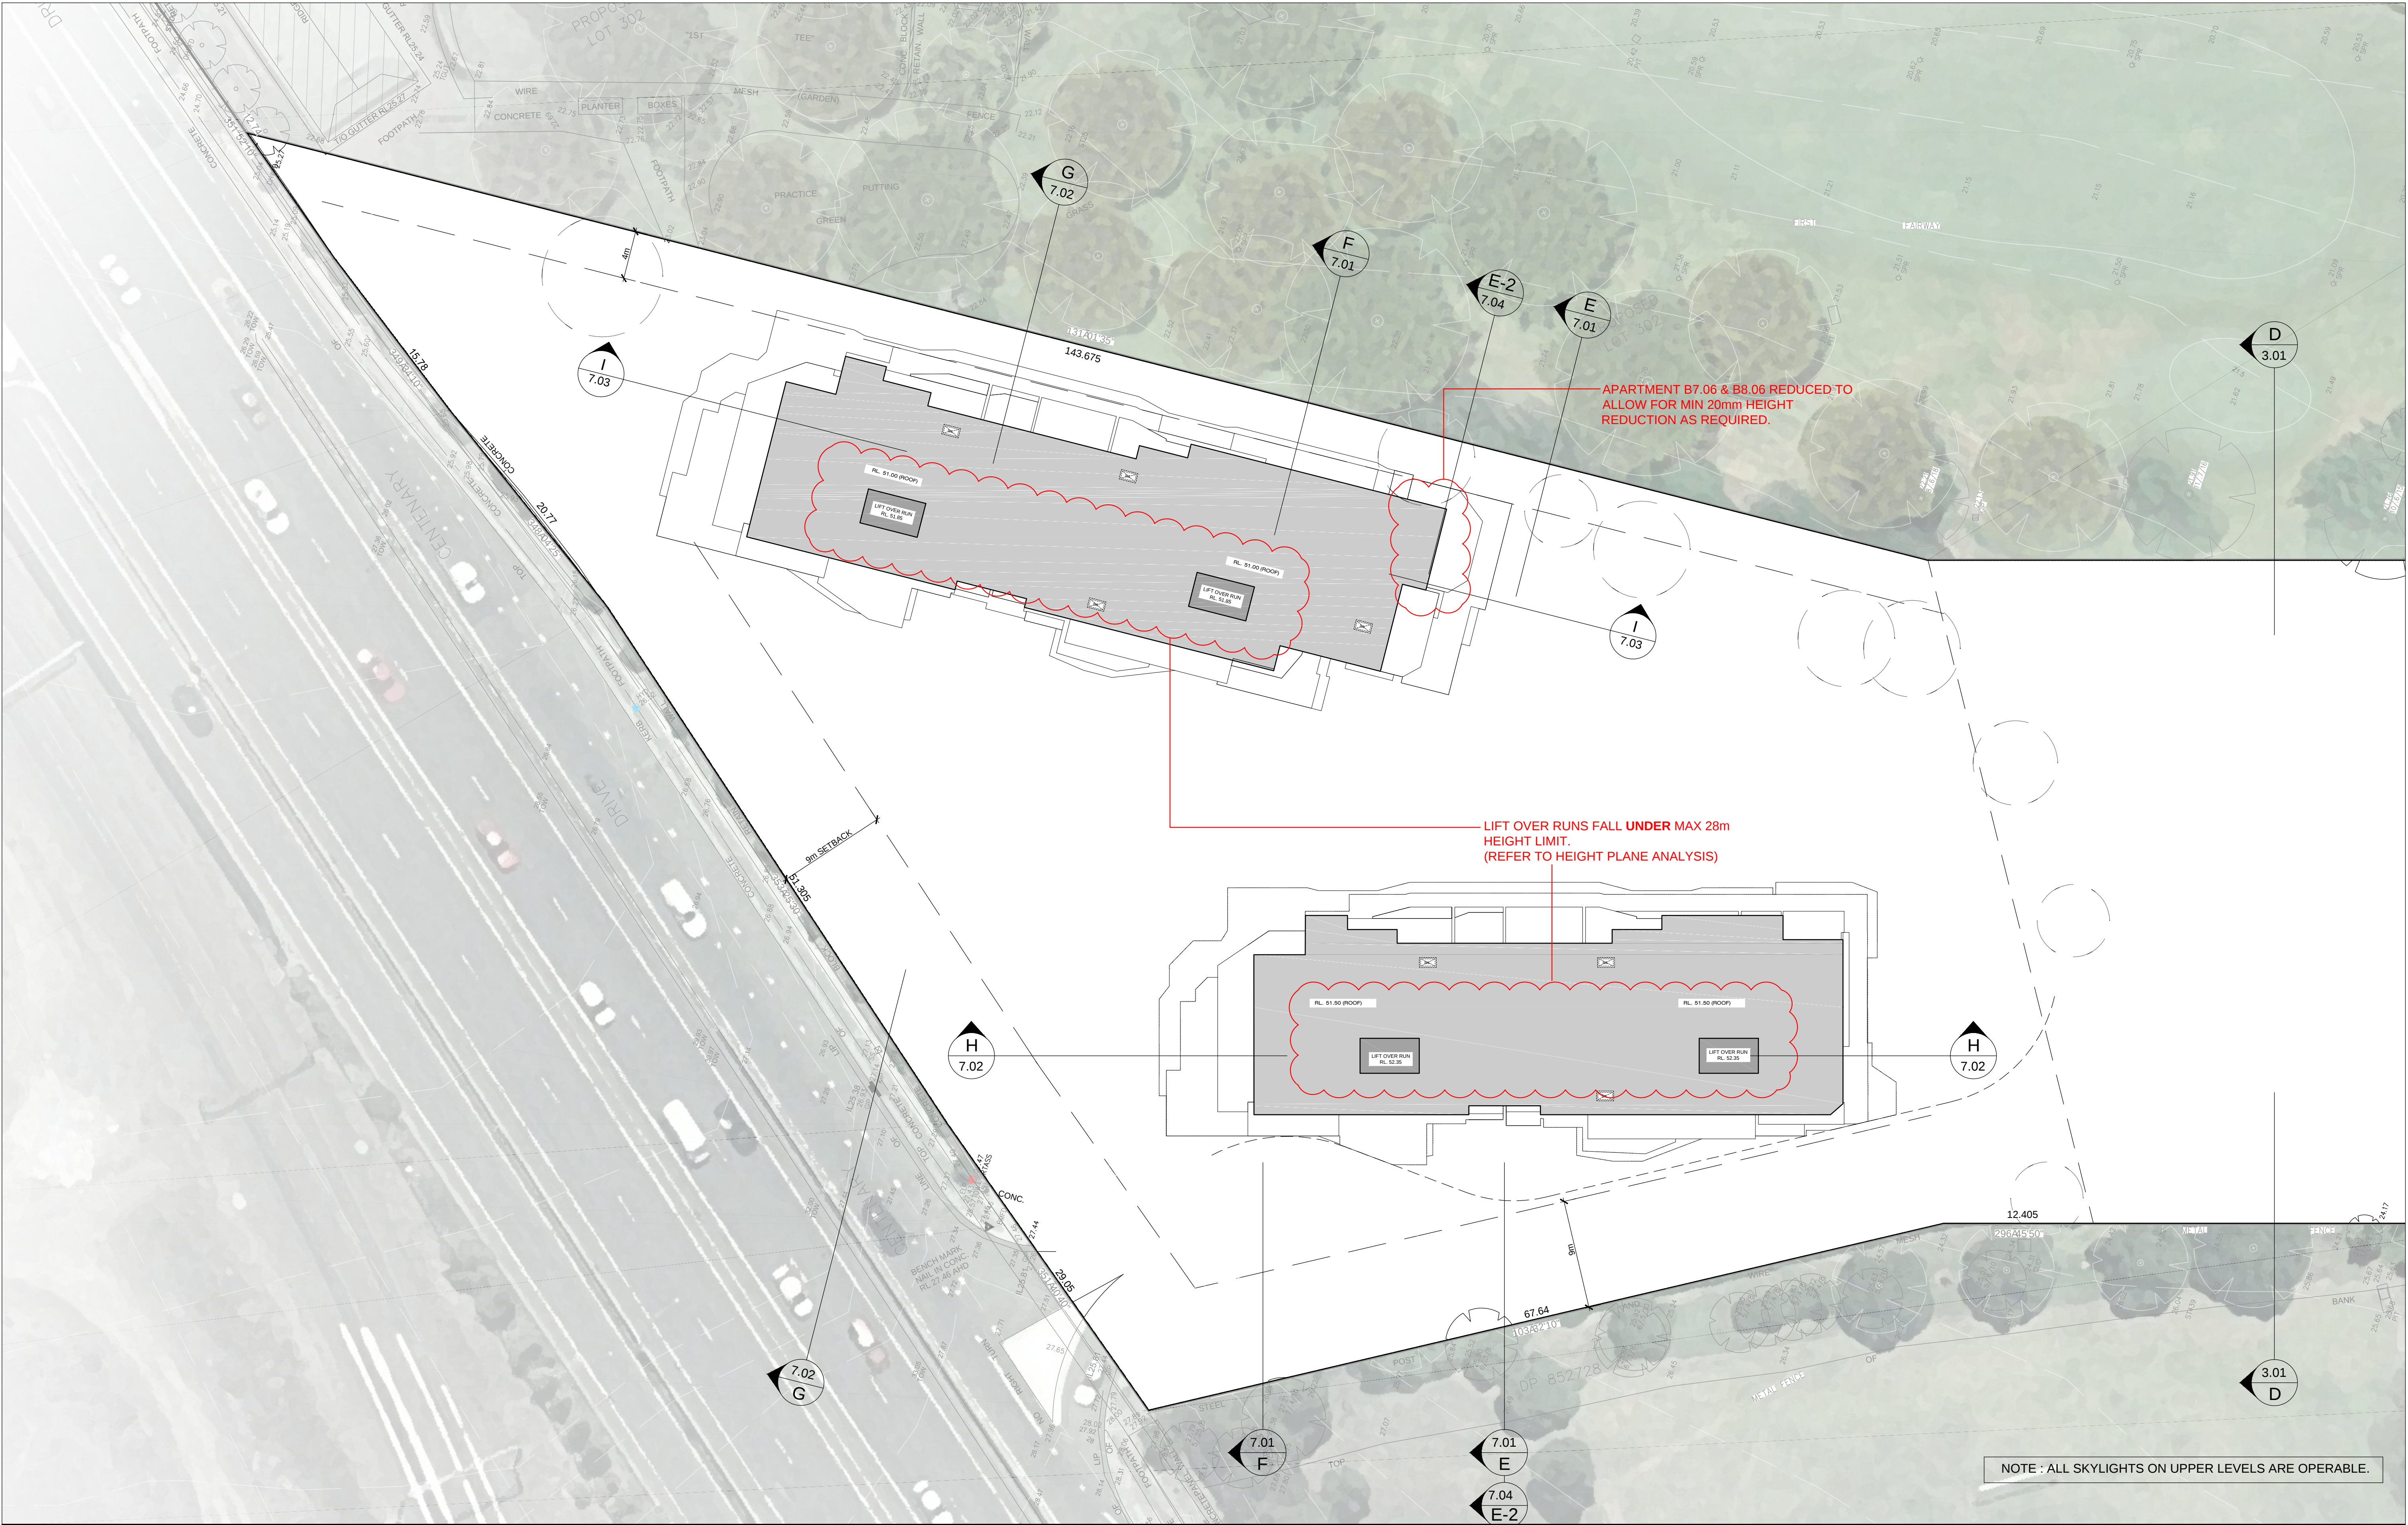


APARTMENT B7.06 & B8.06 REDUCED TO
ALLOW FOR MIN 20mm HEIGHT
REDUCTION AS REQUIRED.

LIFT OVER RUNS FALL UNDER MAX 28m
HEIGHT LIMIT.
(REFER TO HEIGHT PLANE ANALYSIS)

NOTE : ALL SKYLIGHTS ON UPPER LEVELS ARE OPERABLE.


IMPORTANT NOTES: Do not scale from drawings. All dimensions to be checked on site before commencement of work. All discrepancies to be brought to the attention of the Architect. Larger scale drawings and written dimensions take preference. This drawing is copyright and the property of the author, and must not be retained, copied or used without the express authority of MARCHESE PARTNERS INTERNATIONAL PTY. LTD. PRELIMINARY NOT FOR CONSTRUCTION	REVISION	DATE	DESCRIPTION	BY		marchesepartners Marchese Partners International Pty Ltd Level 1, 53 Walker Street, North Sydney, NSW 2060, Australia P +61 2 9922 4375 F +61 2 9929 5786 E info@marchesepartners.com.au www.marchesepartners.com.au Sydney & Brisbane & Canberra & Melbourne & Adelaide & Perth Kuala Lumpur & Auckland ABN 20 098 552 151		CLIENT		DRAWING TITLE	
	ALCEON GROUP PTY LTD C/O METRO PROPERTY DEVELOPMENT		ROOF PLAN (STAGE 2)								
	PROJECT 84 CENTENARY DRIVE, STRATHFIELD		SCALE 1:250 @ A1 1:500 @ A3	DATE 21/03/2016				DRAWN EK	CHECKED AK		
	JOB 14056		DRAWING DA. 5.12					REVISION C			

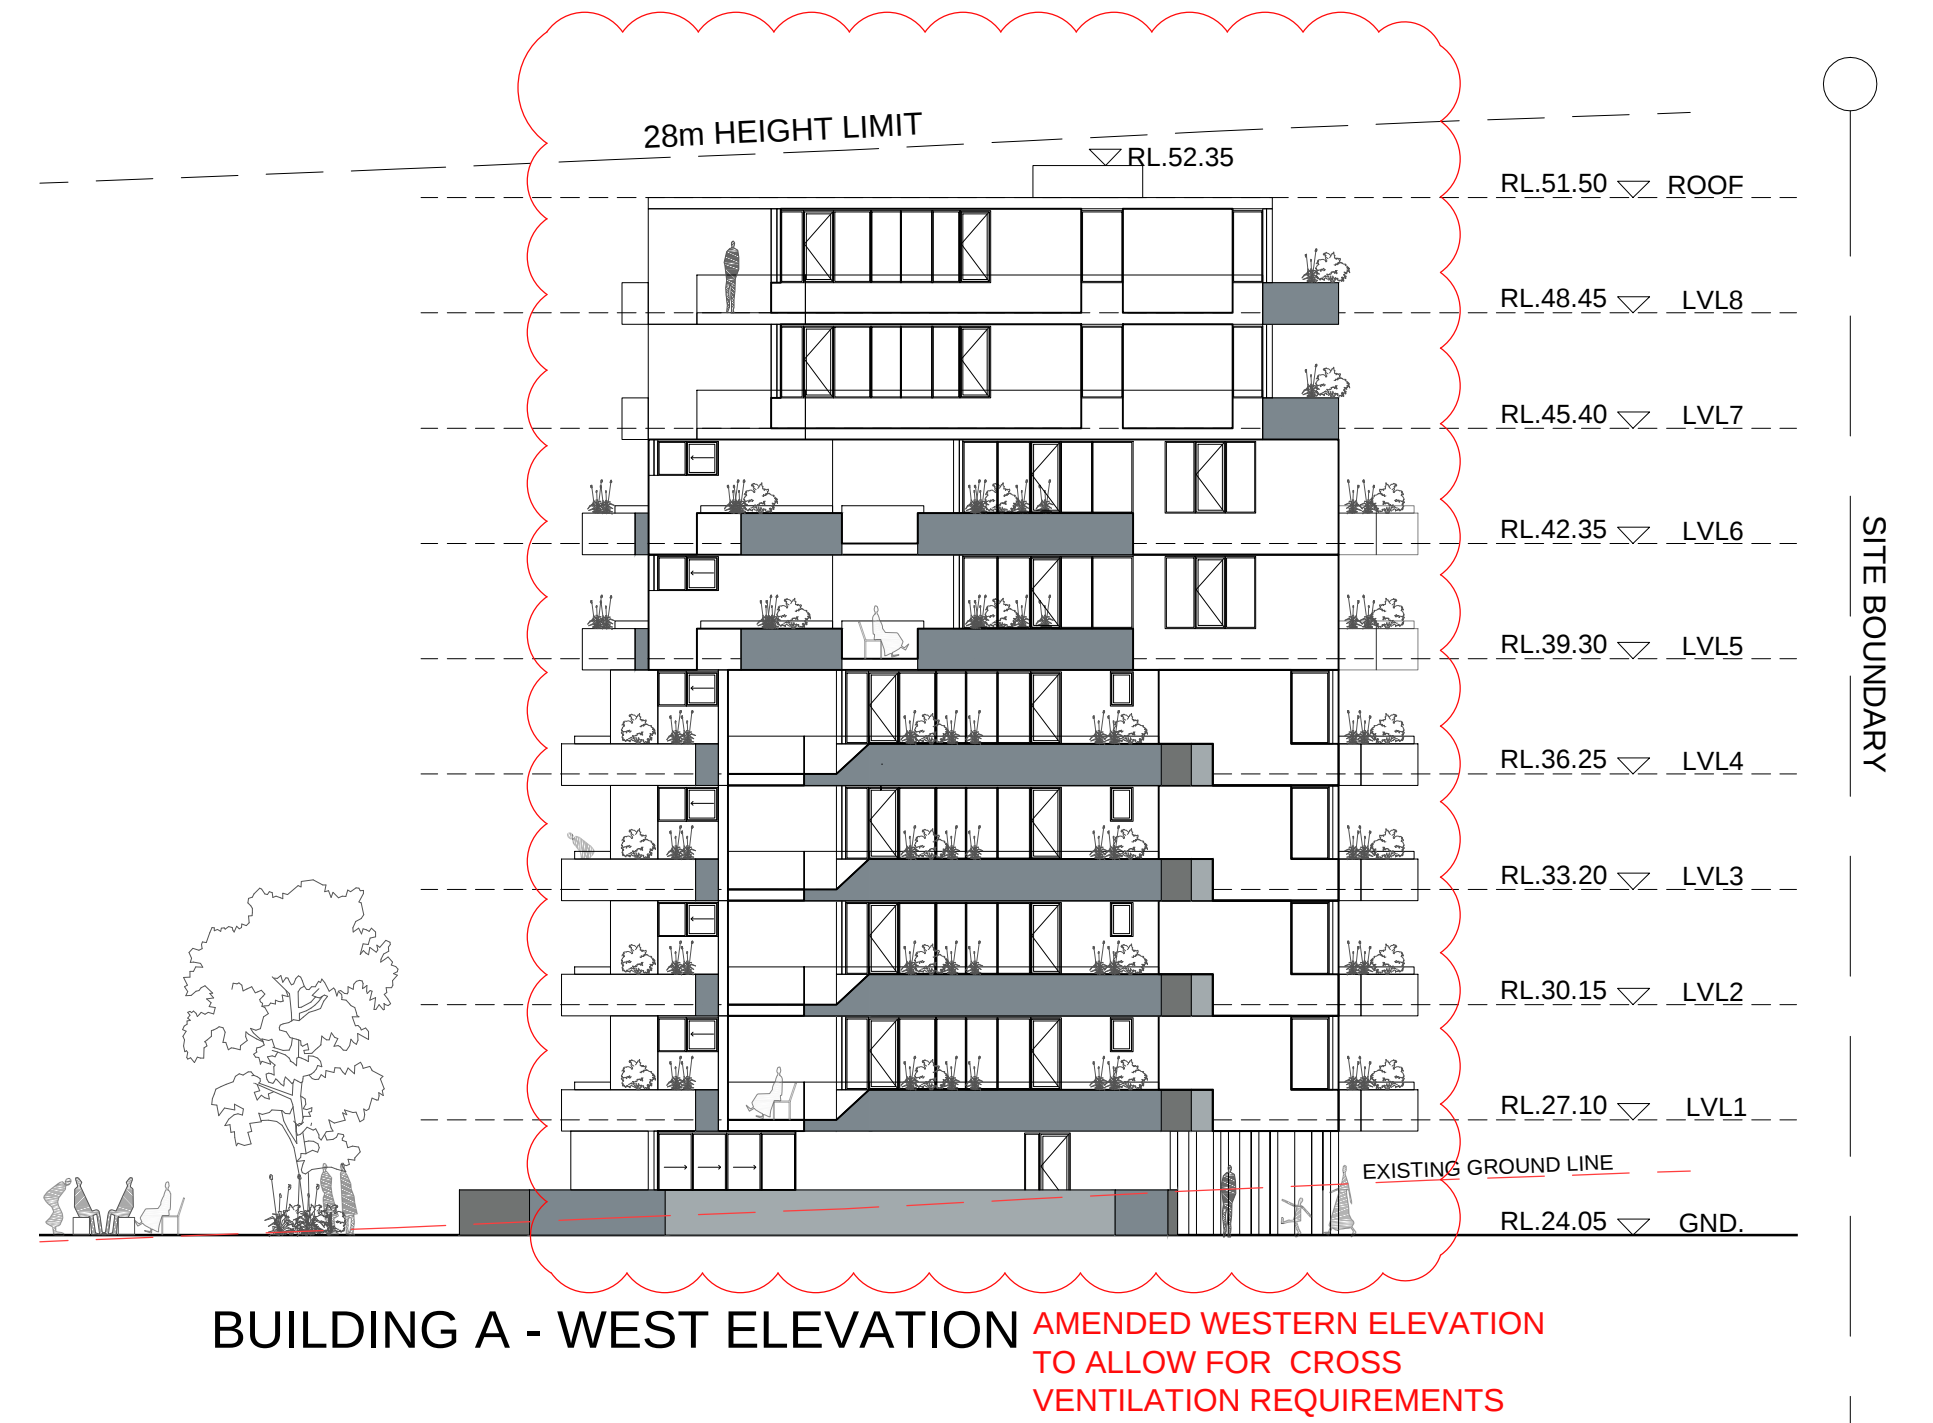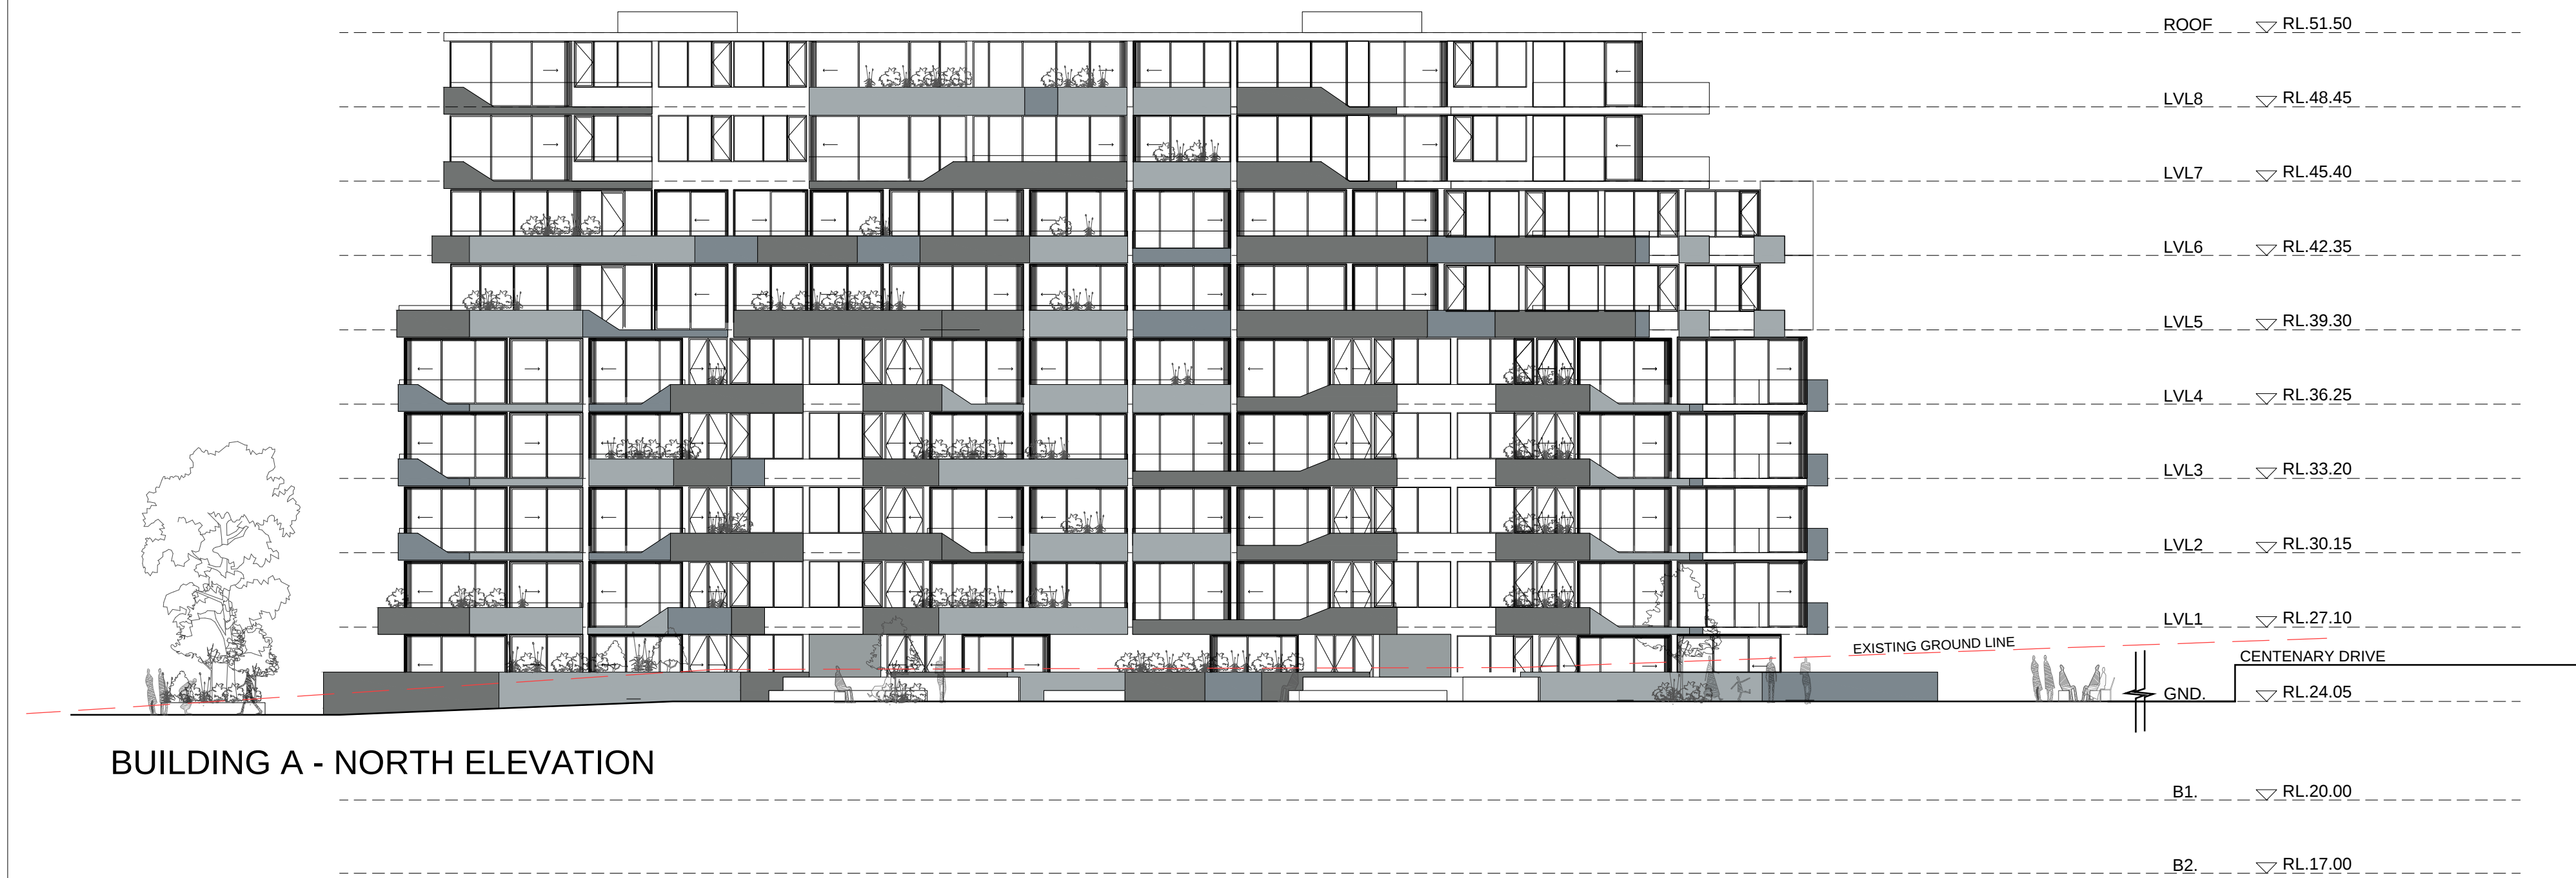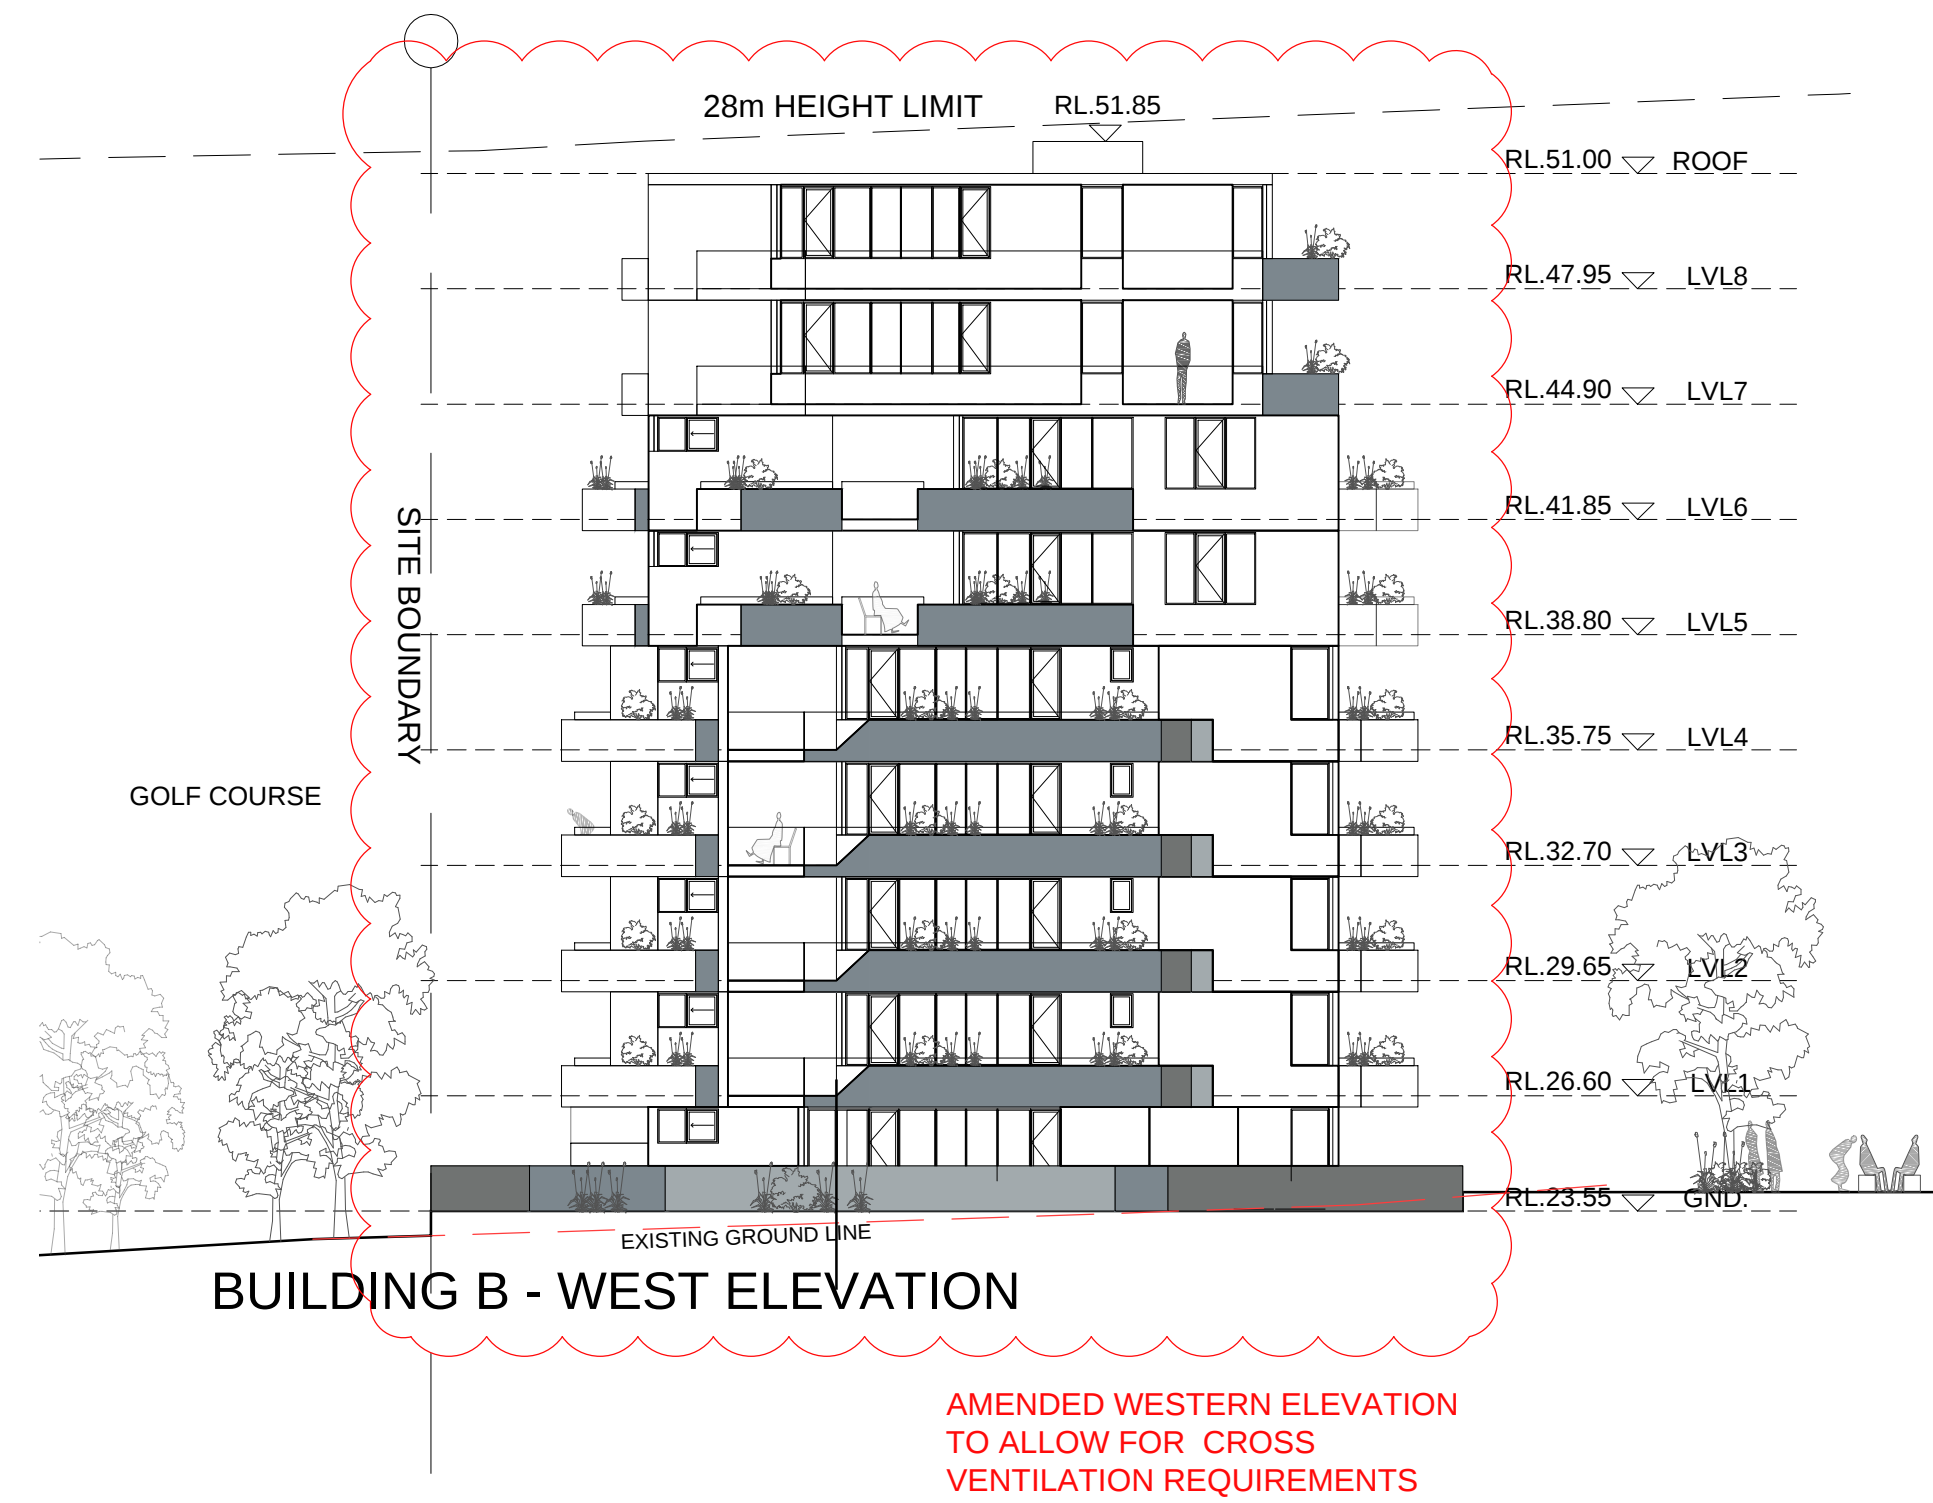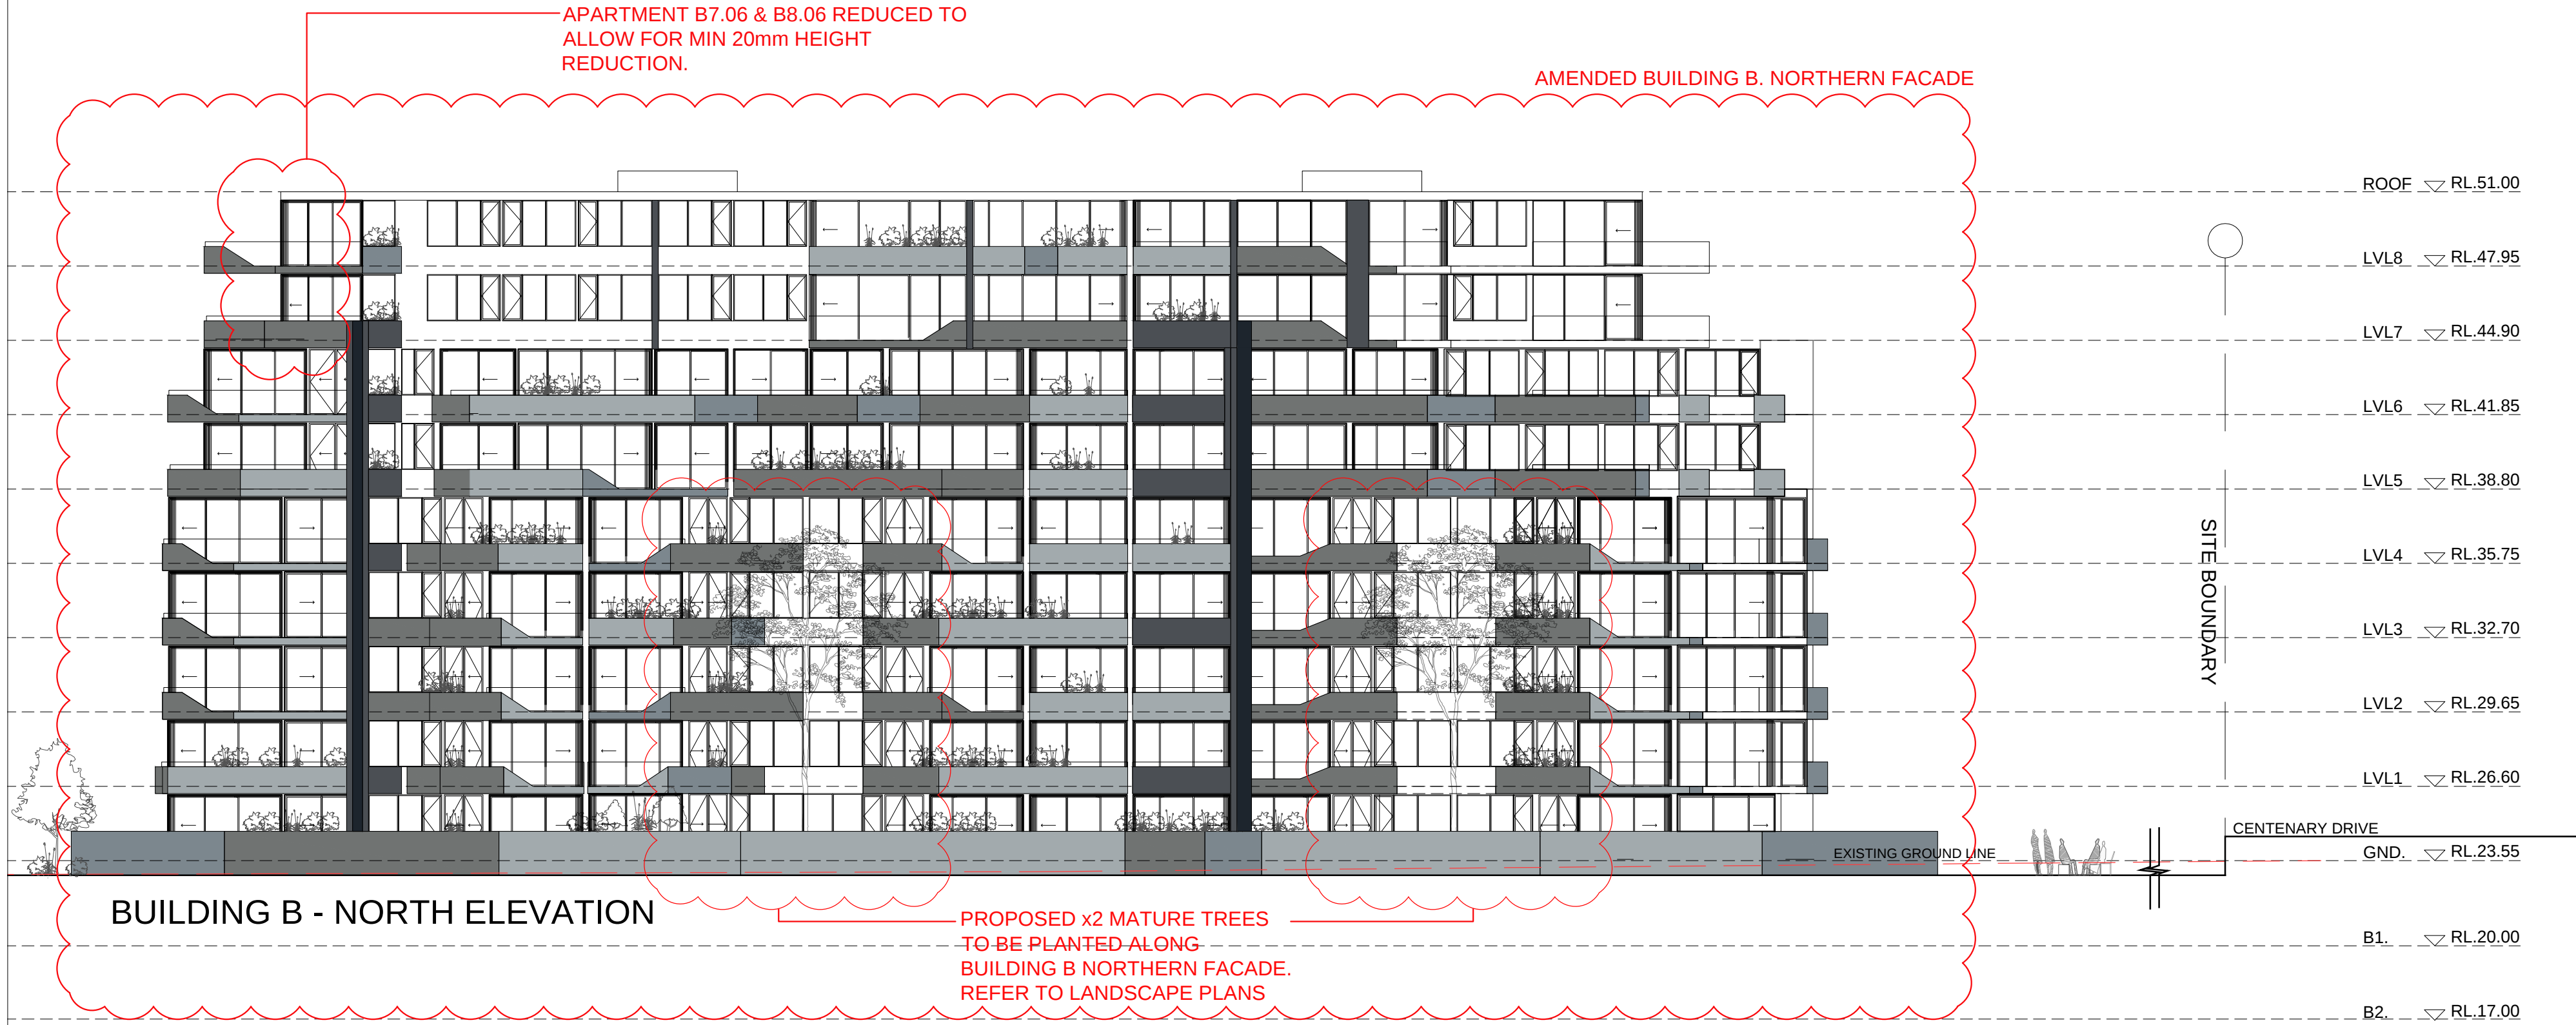

IMPORTANT NOTES:
Do not scale from drawings. All dimensions to be checked on site before commencement of work. All discrepancies to be brought to the attention of the Architect. Larger scale drawings and written dimensions take preference. This drawing is copyright and the property of the author, and must not be retained, copied or used without the express authority of MARCHESE PARTNERS INTERNATIONAL PTY. LTD.


PRELIMINARY
NOT FOR CONSTRUCTION

REVISION	DATE	DESCRIPTION	BY
A	2015.08.21	ISSUED	AK
B	30-12-2015	AMENDED DA PACKAGE	AK / EK
C	21-03-2016	AMENDED DA PACKAGE	AK / EK

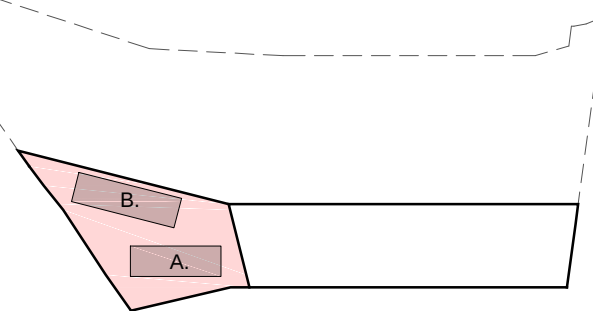

marchesepartners

Marchese Partners International Pty Ltd
Level 1, 53 Walker Street, North Sydney, NSW 2060, Australia
P +61 2 9922 4375 F +61 2 9929 5786 E info@marchesepartners.com.au
www.marchesepartners.com.au
Sydney · Brisbane · Canberra · Melbourne · Adelaide · Perth
Kuala Lumpur · Auckland
ABN 20 098 552 151

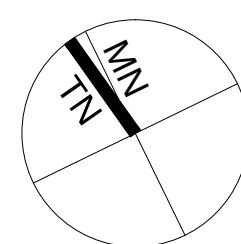


CLIENT
ALCEON GROUP PTY LTD
C/O METRO PROPERTY DEVELOPMENT


PROJECT
84 CENTENARY DRIVE, STRATHFIELD

DRAWING TITLE
NORTH AND WEST ELEVATION
- BUILDING A AND B (STAGE 2)


SCALE	DATE	DRAWN	CHECKED
1:200 @ A1 1:400 @ A3	21/03/2016	EK	AK
JOB	DRAWING	REVISION	
14056	DA. 6.01	C	

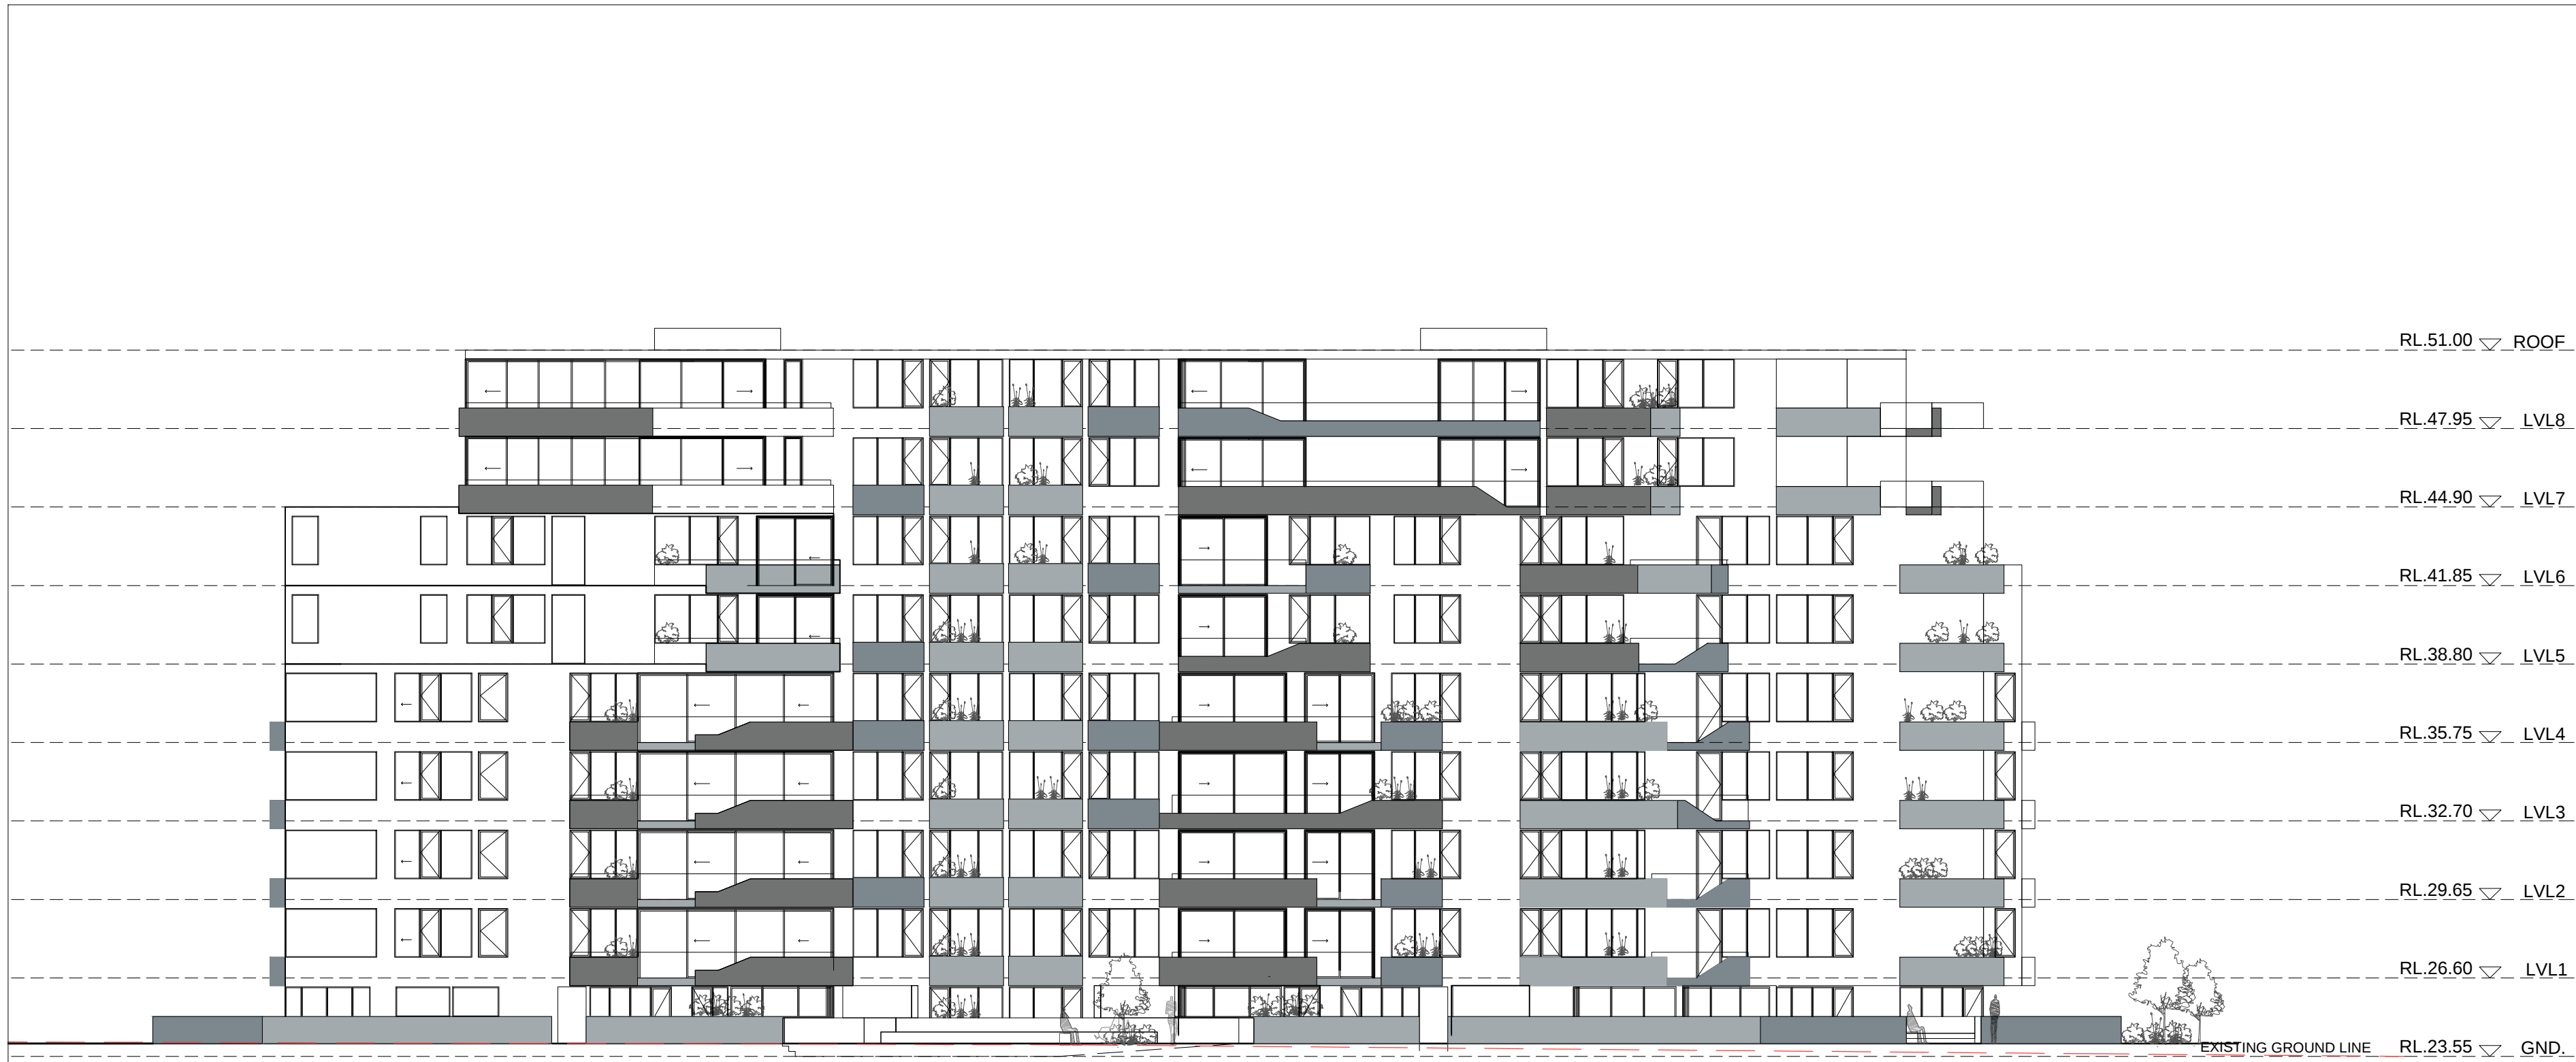


BUILDING B - SOUTH ELEVATION

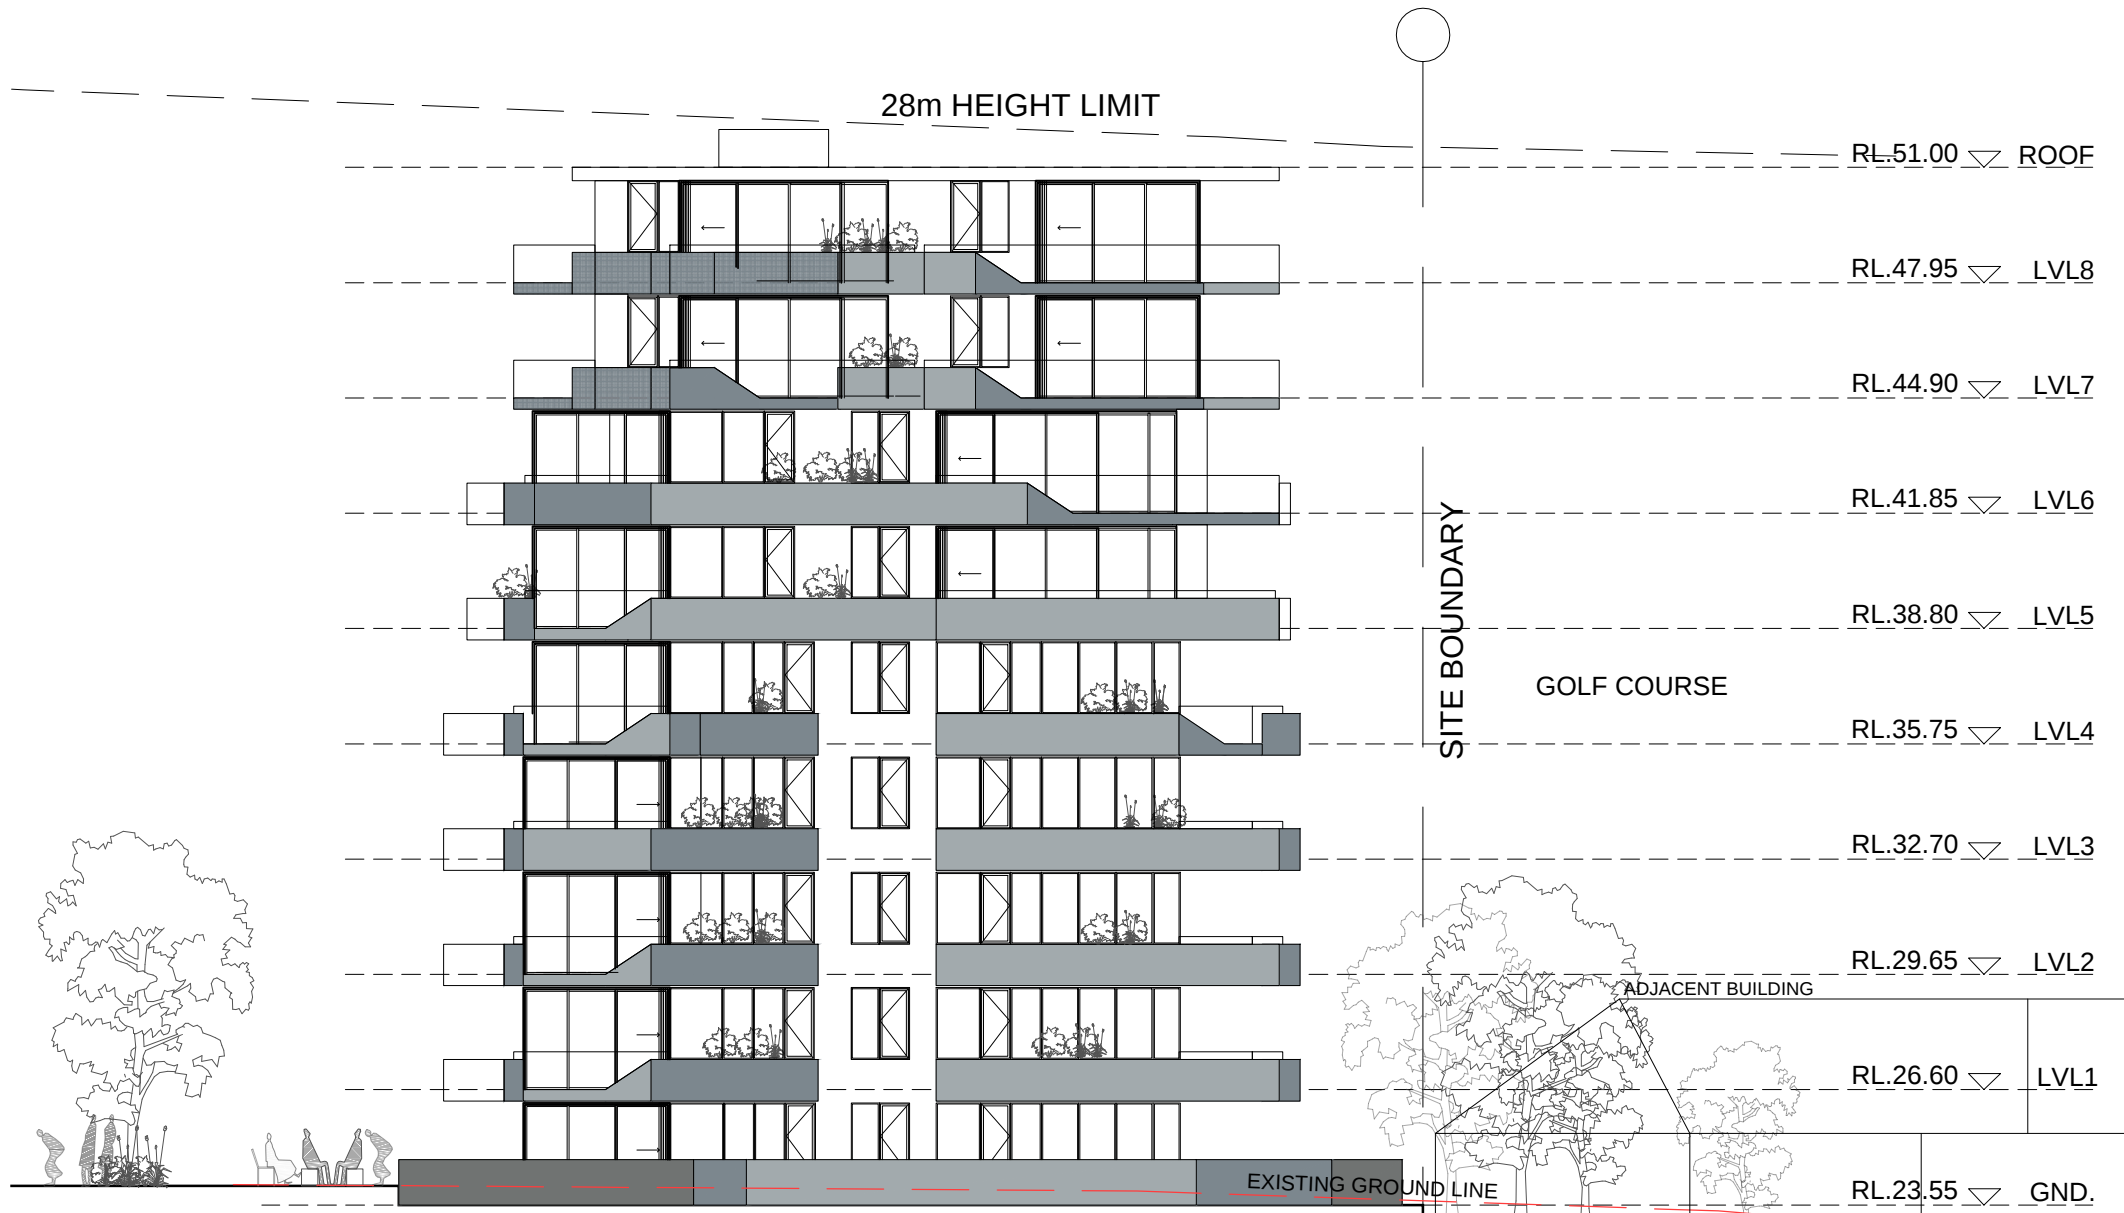

BUILDING B - EAST ELEVATION

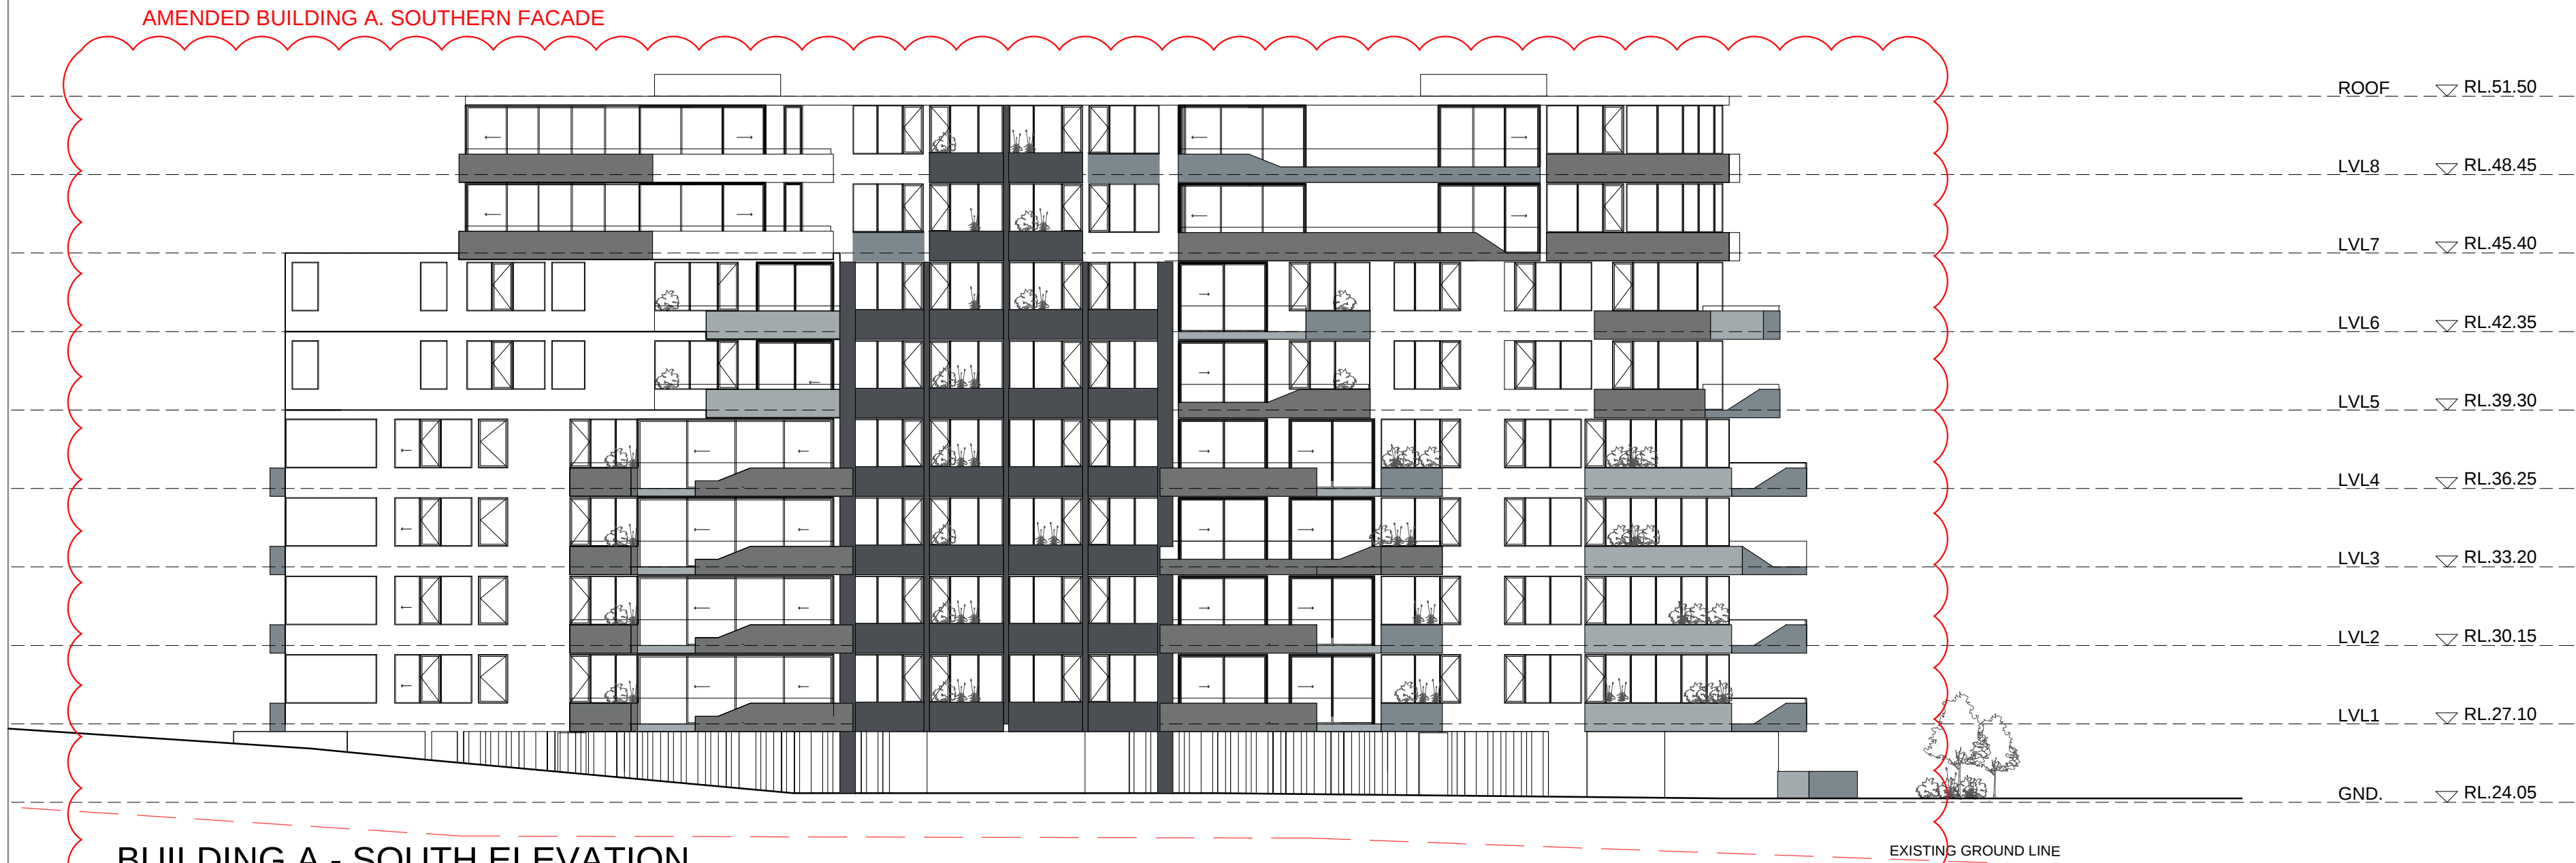

BUILDING A - SOUTH ELEVATION

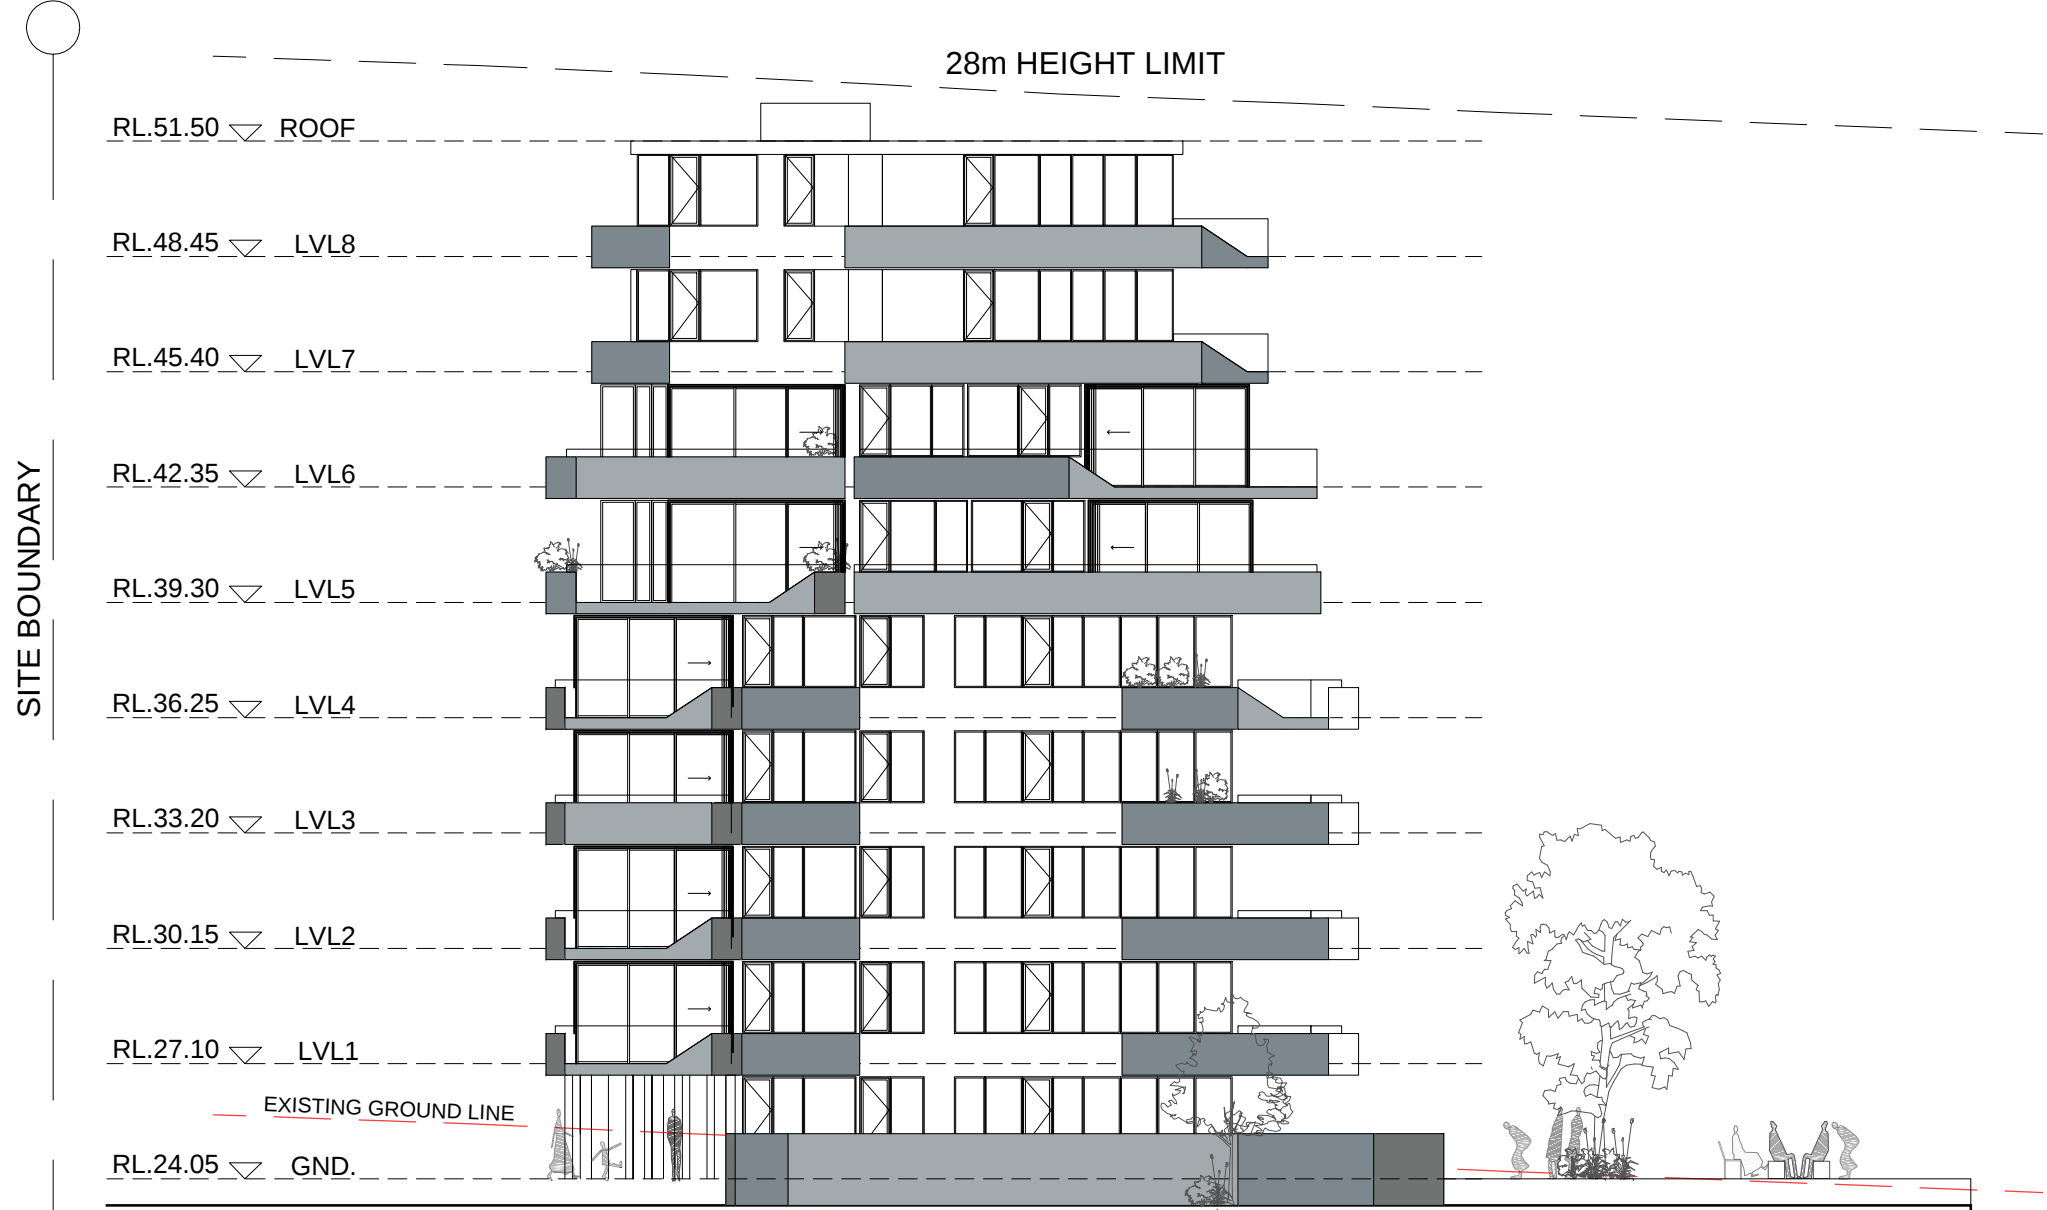

BUILDING A - EAST ELEVATION

IMPORTANT NOTES:

Do not scale from drawings. All dimensions to be checked on site before commencement of work. All discrepancies to be brought to the attention of the Architect. Larger scale drawings and written dimensions take preference. This drawing is copyright and the property of the author, and must not be retained, copied or used without the express authority of MARCHESE PARTNERS INTERNATIONAL PTY. LTD.

PRELIMINARY

NOT FOR CONSTRUCTION

REVISION	DATE	DESCRIPTION	BY
A	2015.08.13	ISSUED	AK
B	30-12-2015	AMENDED DA PACKAGE	AK / EK
C	21-03-2016	AMENDED DA PACKAGE	AK / EK

marchesepartners

Marchese Partners International Pty Ltd
Level 1, 53 Walker Street, North Sydney, NSW 2060, Australia
P +61 2 9922 4375 F +61 2 9929 5786 E info@marchesepartners.com.au
www.marchesepartners.com.au
Sydney • Brisbane • Canberra • Melbourne • Adelaide • Perth
Kuala Lumpur • Auckland
ABN 20 098 552 151

CLIENT
ALCEON GROUP PTY LTD
C/O METRO PROPERTY DEVELOPMENT

PROJECT
84 CENTENARY DRIVE, STRATHFIELD

DRAWING TITLE
SOUTH AND EAST ELEVATION
- BUILDING A AND B (STAGE 2)

SCALE	DATE	DRAWN	CHECKED
1:200 @ A1 1:400 @ A3	21/03/2016	EK	AK
JOB	DRAWING	REVISION	
14056	DA. 6.02	C	



IMPORTANT NOTES: Do not scale from drawings. All dimensions to be checked on site before commencement of work. All discrepancies to be brought to the attention of the Architect. Larger scale drawings and written dimensions take preference. This drawing is copyright and the property of the author, and must not be retained, copied or used without the express authority of MARCHESE + PARTNERS INTERNATIONAL PTY. LTD. PRELIMINARY NOT FOR CONSTRUCTION	REVISION	DATE	DESCRIPTION	BY
	A	21-08-2015	ISSUED TO CONSULTANTS	AK / RK
	B	30-12-2015	AMENDED DA	AK / RK
	C	11-02-2016	AMENDED DA	AK / RK
	D	21-03-2016	AMENDED DA PACKAGE	PM

marchese

partners

Marchese Partners International Pty Ltd

Level 1, 53 Walker Street, North Sydney, NSW 2060 Australia

P +61 2 9922 4375 F +61 2 9929 5786 E info@marchesepartners.com.au

www.marchesepartners.com.au

Sydney · Brisbane · Canberra · Melbourne · Adelaide · Perth

Kuala Lumpur · Auckland

ACN 098 552 151 ABN 20 098 552 151

CLIENT	DRAWING TITLE			
ALCEON GROUP PTY LTD C/O METRO PROPERTY DEVELOPMENT	SITE ELEVATIONS-STAGE 1 & 2			
PROJECT 84 CENTENARY DR, STRATHFIELD	SCALE 1 : 500 @A1	DATE 21/03/2016	DRAWN RK	CHECKED AK
	JOB 14056	DRAWING DA-6.03		REVISION D



IMPORTANT NOTES: Do not scale from drawings. All dimensions to be checked on site before commencement of work. All discrepancies to be brought to the attention of the Architect. Larger scale drawings and written dimensions take preference. This drawing is copyright and the property of the author, and must not be retained, copied or used without the express authority of MARCHESE PARTNERS INTERNATIONAL PTY. LTD. PRELIMINARY NOT FOR CONSTRUCTION	<table><tr><th>REVISION</th><th>DATE</th><th>DESCRIPTION</th><th>BY</th></tr><tr><td>A</td><td>2015.02.23</td><td>ISSUED</td><td>AK</td></tr></table>	REVISION	DATE	DESCRIPTION	BY	A	2015.02.23	ISSUED	AK		marchesepartners Marchese Partners International Pty Ltd Level 1, 53 Walker Street, North Sydney, NSW 2060, Australia P +61 2 9922 4375 F +61 2 9929 5786 E info@marchesepartners.com.au www.marchesepartners.com.au Sydney · Brisbane · Canberra · Melbourne · Adelaide · Perth Kuala Lumpur · Auckland ABN 20 098 552 151		CLIENT ALCEON GROUP PTY LTD C/O METRO PROPERTY DEVELOPMENT	DRAWING TITLE FACADE STUDY NORTH ELEVATION - BUILDING A (STAGE 2)
	REVISION	DATE	DESCRIPTION	BY										
	A	2015.02.23	ISSUED	AK										
PROJECT 84 CENTENARY DRIVE, STRATHFIELD	SCALE 1:100 @ A1 1:200 @ A3	DATE 11/02/2016	DRAWN AK	CHECKED AK	JOB 14056	DRAWING DA. 6.04	REVISION A							



BUILDING A - SOUTH ELEVATION

- GB. GLASS BALUSTRADE
PB. COMPOSITE PANEL PLANTERBOX
SD. SLIDING DOOR
OW. OPERABLE WINDOW
CB. COMPOSITE PANEL BALUSTRADE
R. RENDER FINISH
AL. ALUCOBOND

EXISTING GROUND LINE

IMPORTANT NOTES:
Do not scale from drawings. All dimensions to be checked on site before commencement of work. All discrepancies to be brought to the attention of the Architect. Larger scale drawings and written dimensions take preference. This drawing is copyright and the property of the author, and must not be retained, copied or used without the express authority of MARCHESE PARTNERS INTERNATIONAL PTY. LTD.

PRELIMINARY
NOT FOR CONSTRUCTION

REVISION	DATE	DESCRIPTION	BY
A	2015.02.23	ISSUED	AK


marchesepartners
Marchese Partners International Pty Ltd
Level 1, 53 Walker Street, North Sydney, NSW 2060, Australia
P +61 2 9922 4375 F +61 2 9929 5786 E info@marchesepartners.com.au
www.marchesepartners.com.au
Sydney · Brisbane · Canberra · Melbourne · Adelaide · Perth
Kuala Lumpur · Auckland
ABN 20 098 552 151

CLIENT
ALCEON GROUP PTY LTD
C/O METRO PROPERTY DEVELOPMENT


PROJECT
84 CENTENARY DRIVE, STRATHFIELD

DRAWING TITLE
FACADE STUDY
SOUTH ELEVATION - BUILDING A (STAGE 2)


SCALE 1:100 @ A1 1:200 @ A3	DATE 21/03/2016	DRAWN AK	CHECKED AK
JOB 14056	DRAWING DA. 6.06		REVISION A

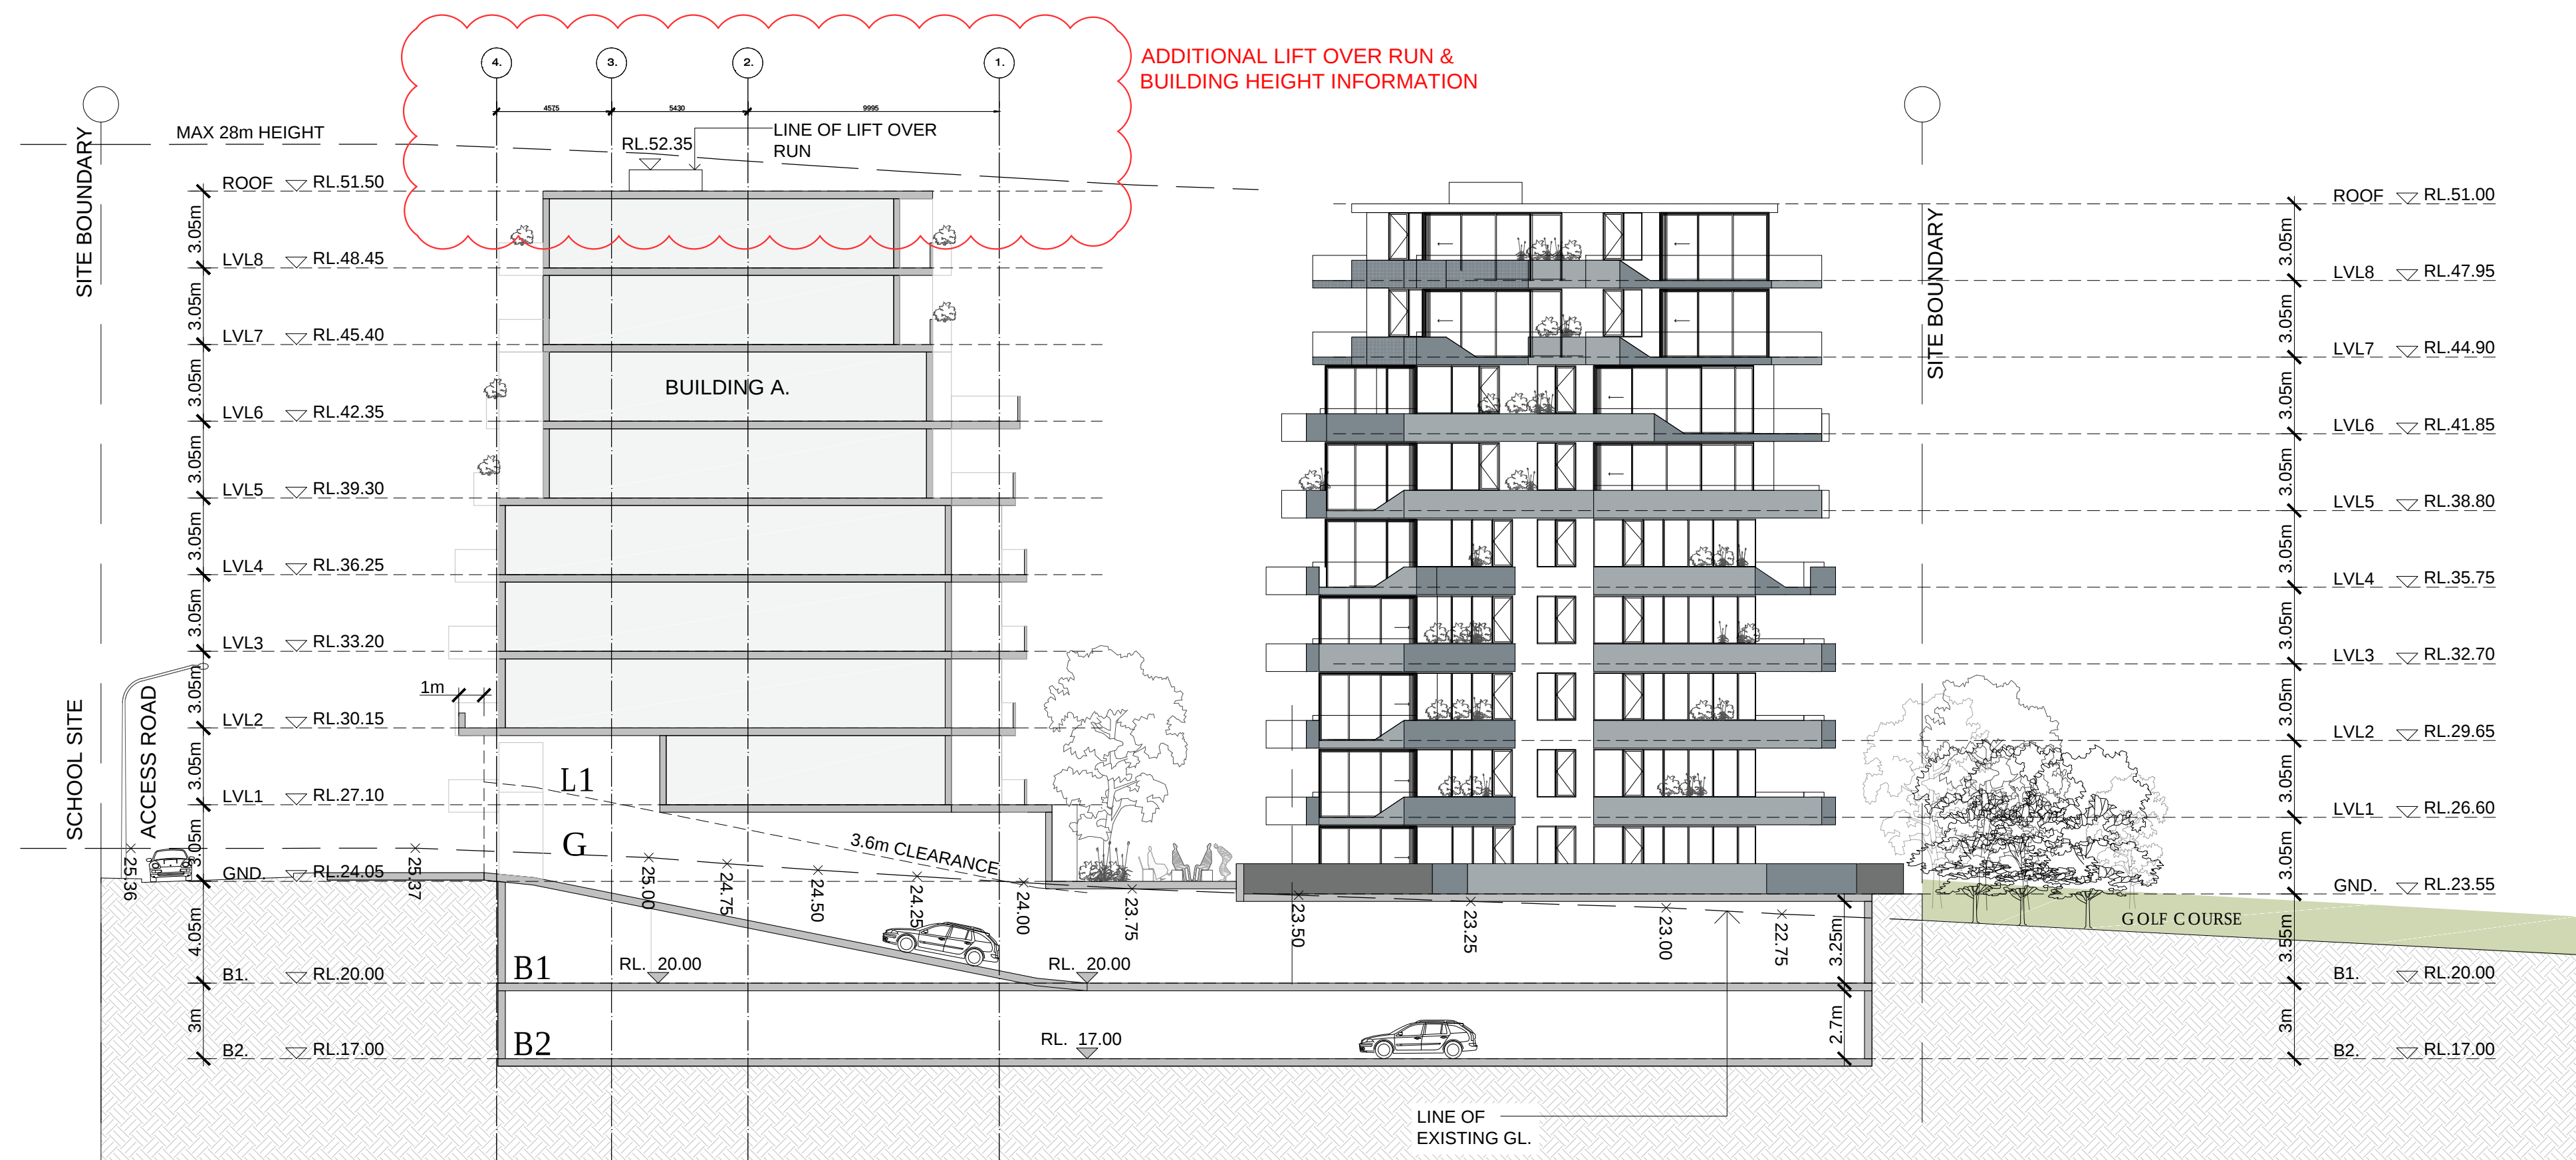

RAMP SECTION 'E - E'

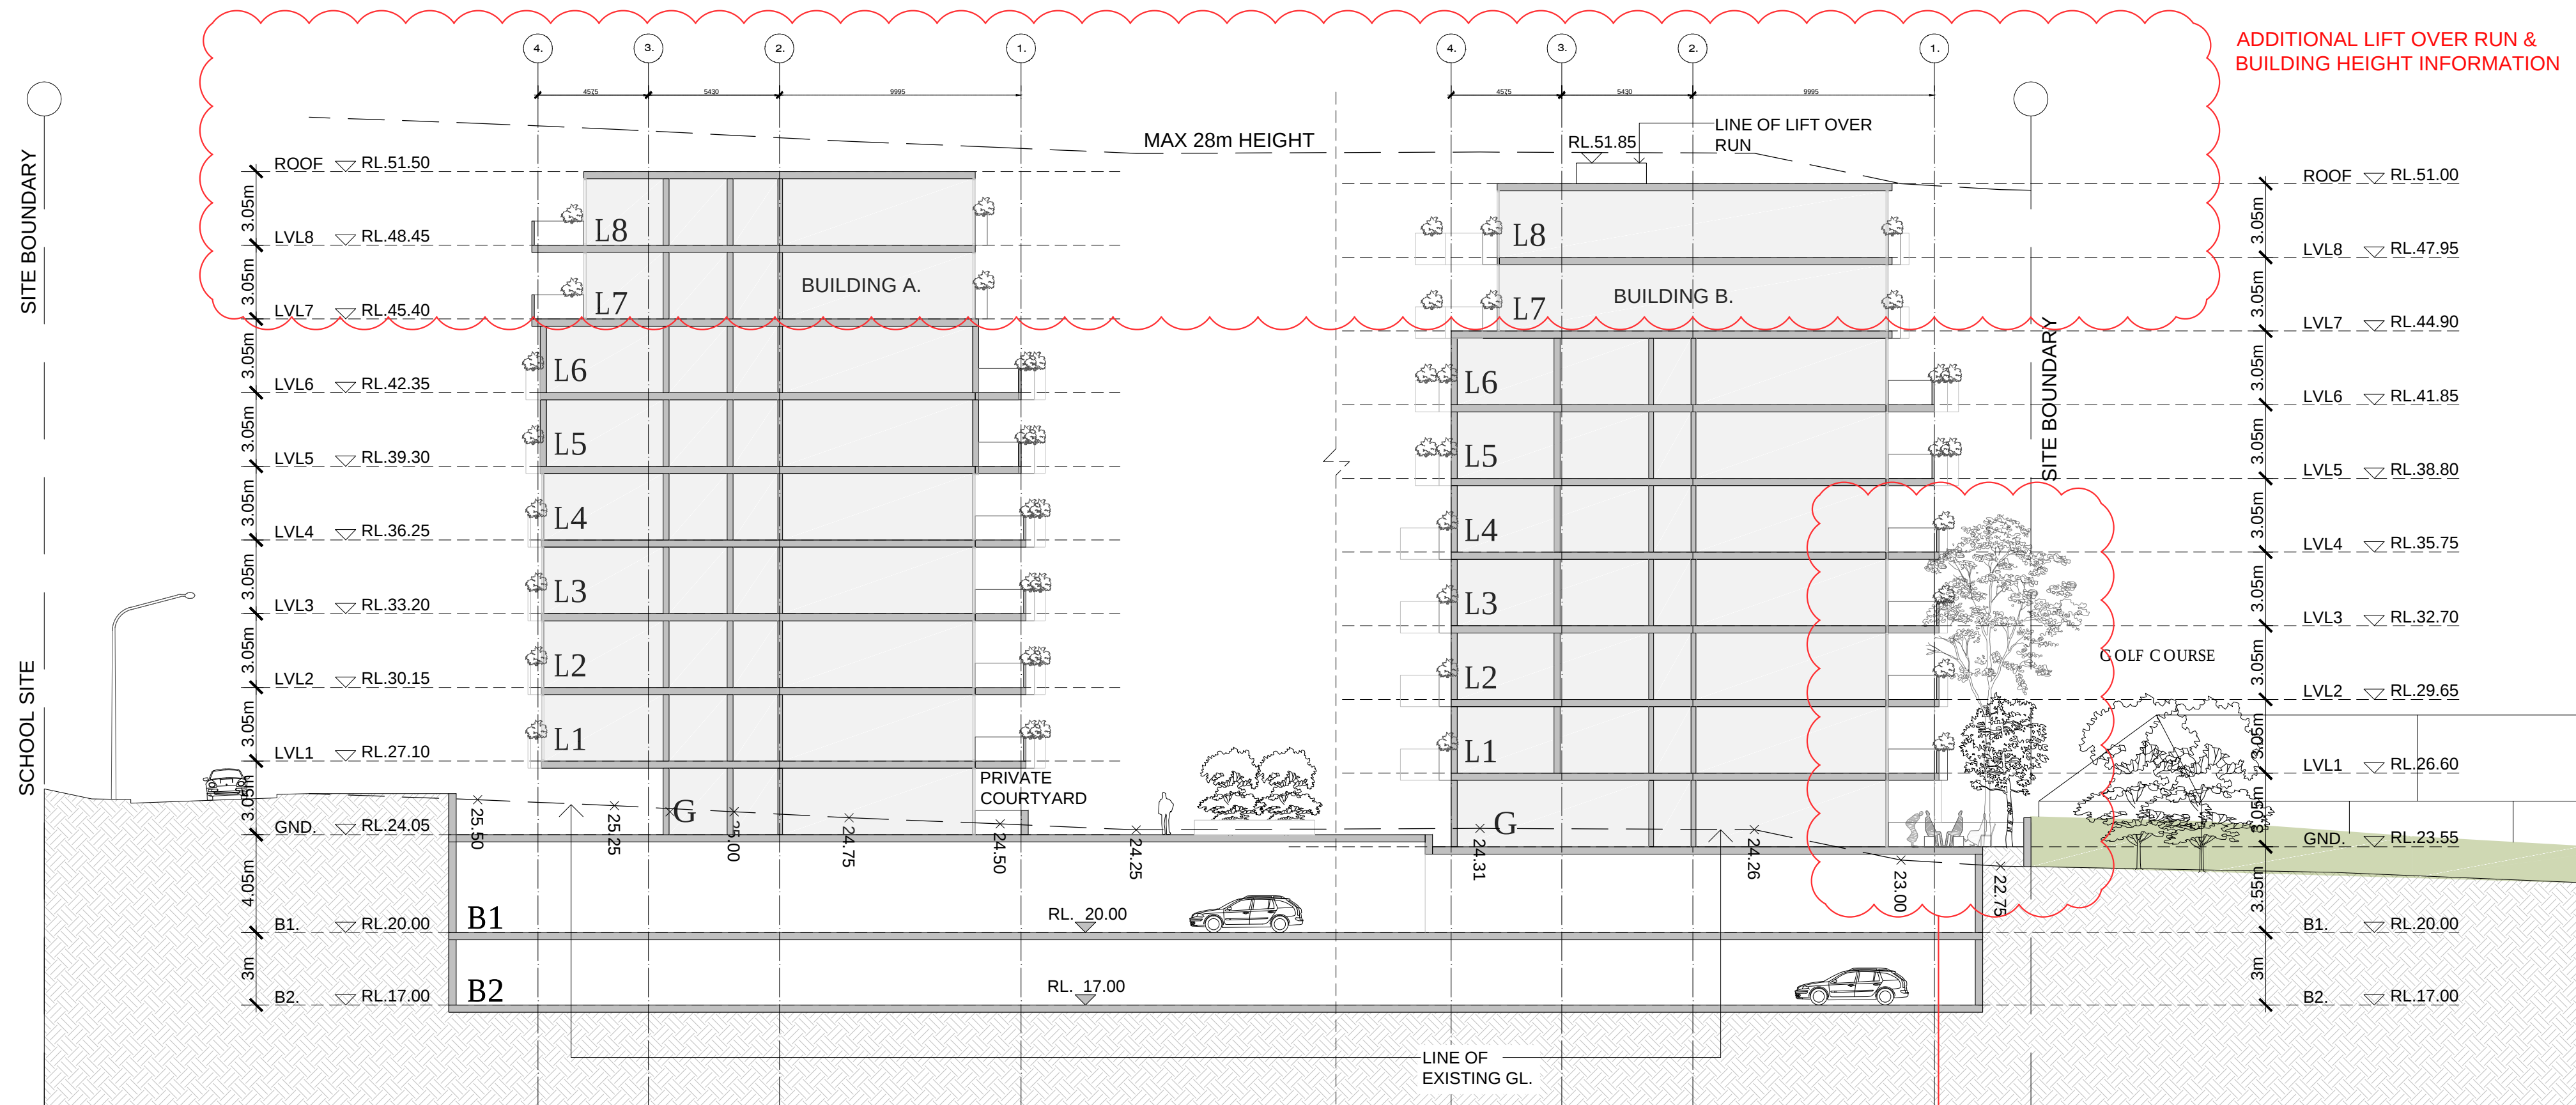


SECTION 'F - F'

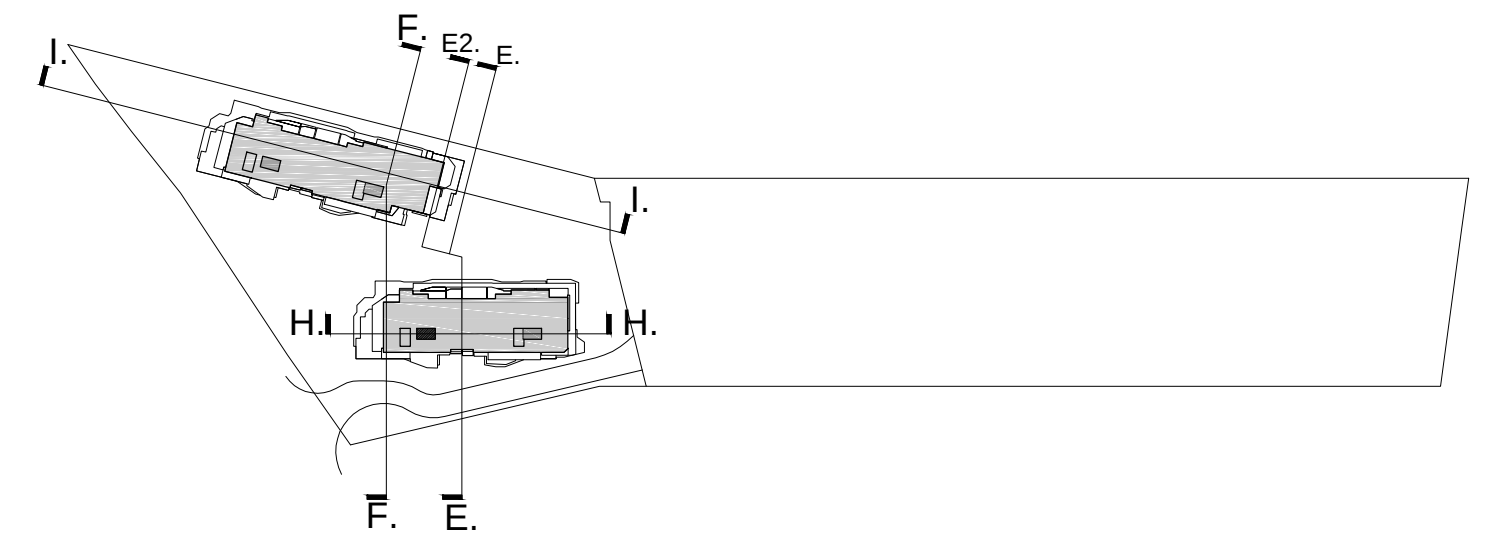

IMPORTANT NOTES:
Do not scale from drawings. All dimensions to be checked on site before commencement of work. All discrepancies to be brought to the attention of the Architect. Larger scale drawings and written dimensions take preference. This drawing is copyright and the property of the author, and must not be retained, copied or used without the express authority of MARCHESE PARTNERS INTERNATIONAL PTY. LTD.

PRELIMINARY
NOT FOR CONSTRUCTION

REVISION	DATE	DESCRIPTION	BY
A	21-08-2015	ISSUED TO CONSULTANTS	AK / EK
B	30-12-2015	AMENDED DA PACKAGE	AK / EK
C	11-01-2016	ADDITIONAL RL INFORMATION	AK / EK
D	21-03-2016	ADDITIONAL RL INFORMATION	AK / EK

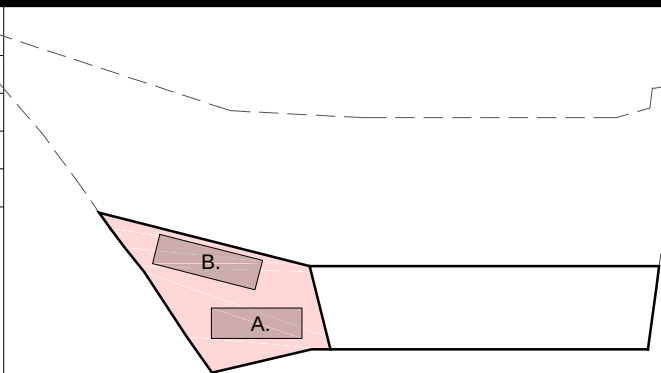



marchesepartners

Marchese Partners International Pty Ltd
Level 1, 53 Walker Street, North Sydney, NSW 2060, Australia
P +61 2 9922 4375 F +61 2 9929 5786 E info@marchesepartners.com.au
www.marchesepartners.com.au
Sydney • Brisbane • Canberra • Melbourne • Adelaide • Perth
Kuala Lumpur • Auckland
ABN 20 098 552 151

CLIENT
ALCEON GROUP PTY LTD
C/O METRO PROPERTY DEVELOPMENT

PROJECT
84 CENTENARY DRIVE, STRATHFIELD

DRAWING TITLE			
STAGE 2 - SECTION EE & FF			
SCALE 1:200 @ A1 1:400 @ A3	DATE 21/03/2016	DRAWN EK	CHECKED AK
JOB 14056	DRAWING DA. 7.01	REVISION D	

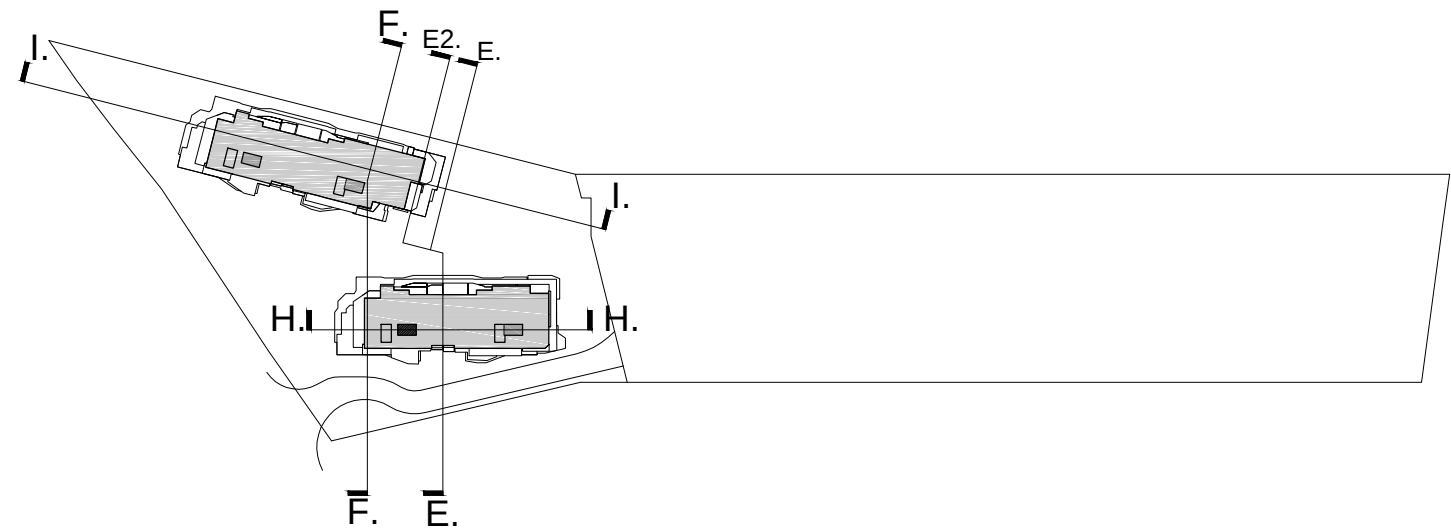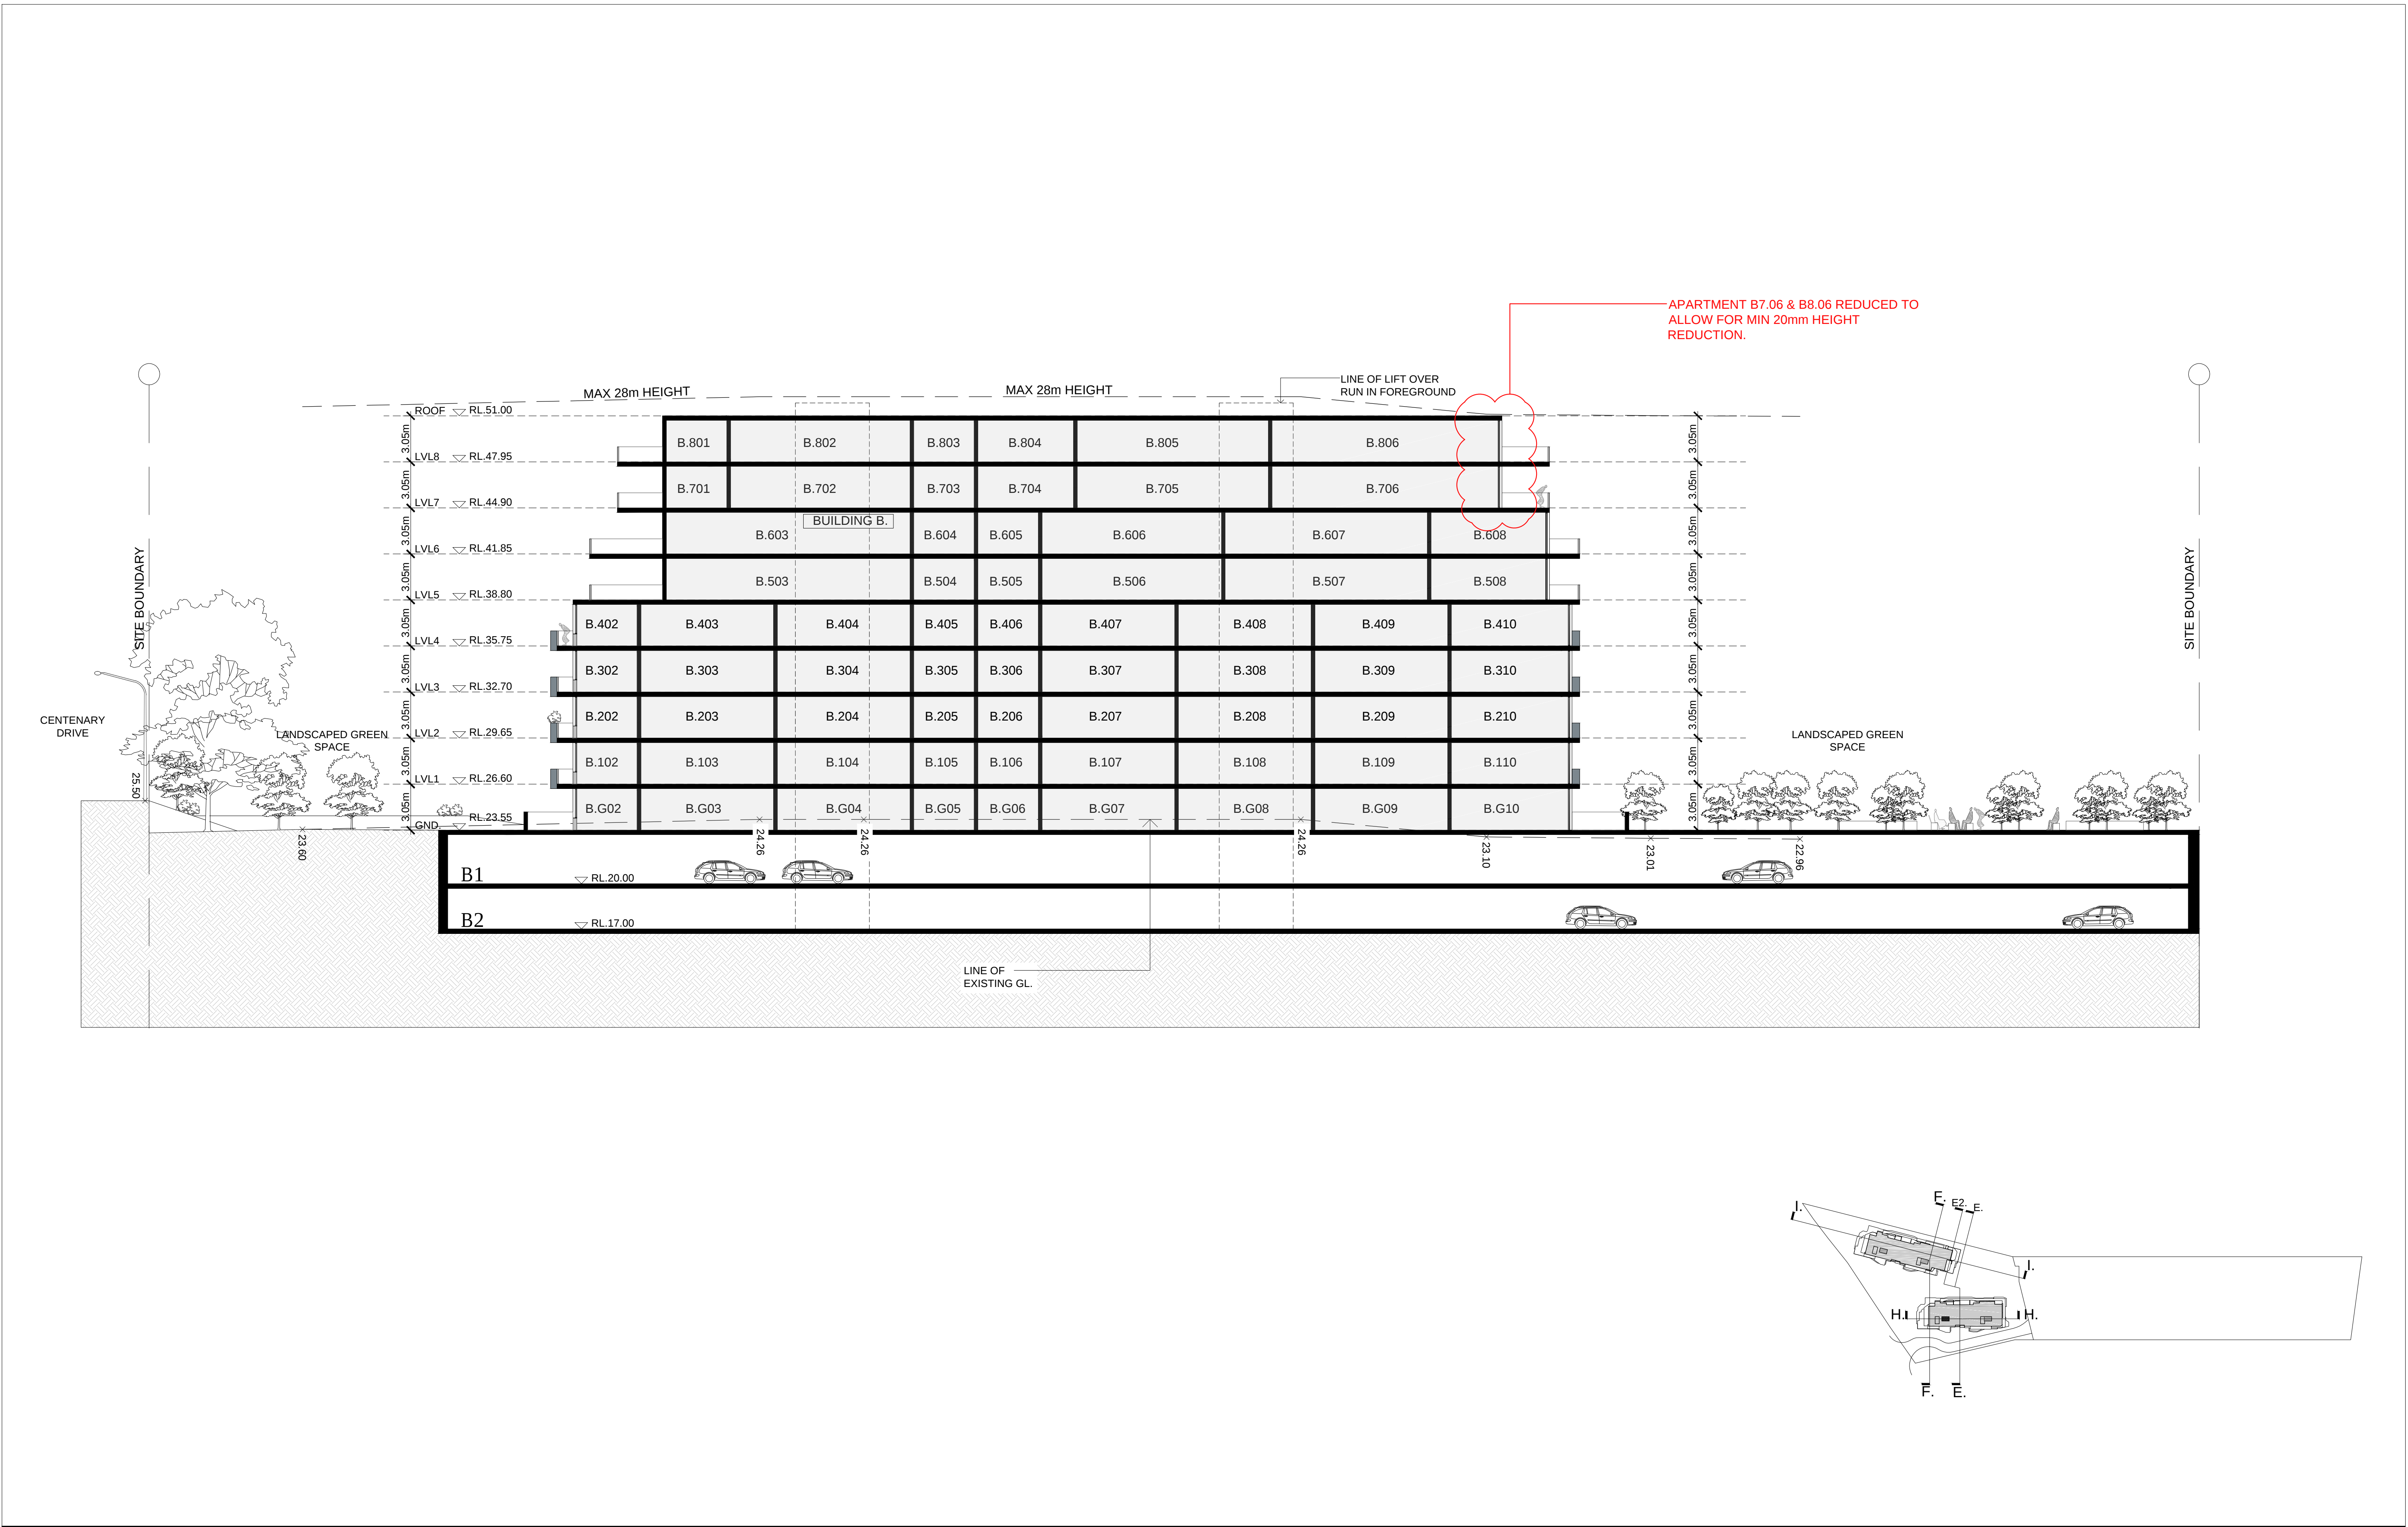

IMPORTANT NOTES: Do not scale from drawings. All dimensions to be checked on site before commencement of work. All discrepancies to be brought to the attention of the Architect. Larger scale drawings and written dimensions take preference. This drawing is copyright and the property of the author, and must not be retained, copied or used without the express authority of MARCHESE PARTNERS INTERNATIONAL PTY. LTD. PRELIMINARY NOT FOR CONSTRUCTION	REVISION	DATE	DESCRIPTION	BY		marchesepartners Marchese Partners International Pty Ltd Level 1, 53 Walker Street, North Sydney, NSW 2060, Australia P +61 2 9922 4375 F +61 2 9929 5786 E info@marchesepartners.com.au www.marchesepartners.com.au Sydney · Brisbane · Canberra · Melbourne · Adelaide · Perth Kuala Lumpur · Auckland ABN 20 098 552 151			CLIENT ALCEON GROUP PTY LTD C/O METRO PROPERTY DEVELOPMENT	DRAWING TITLE STAGE 2 - SECTION I - I			
	A	01-01-2016	AMENDED DA PACKAGE	AK / EK									
	B	12-02-2016	UPDATED SECTION 1-I	EK									
	C	21-03-2016	AMENDED DA PACKAGE	EK									
PROJECT 84 CENTENARY DRIVE, STRATHFIELD									SCALE 1:200 @ A1 1:400 @ A3	DATE 21/03/2016	DRAWN EK	CHECKED AK	
JOB 14056									DRAWING DA. 7.03		REVISION C		