



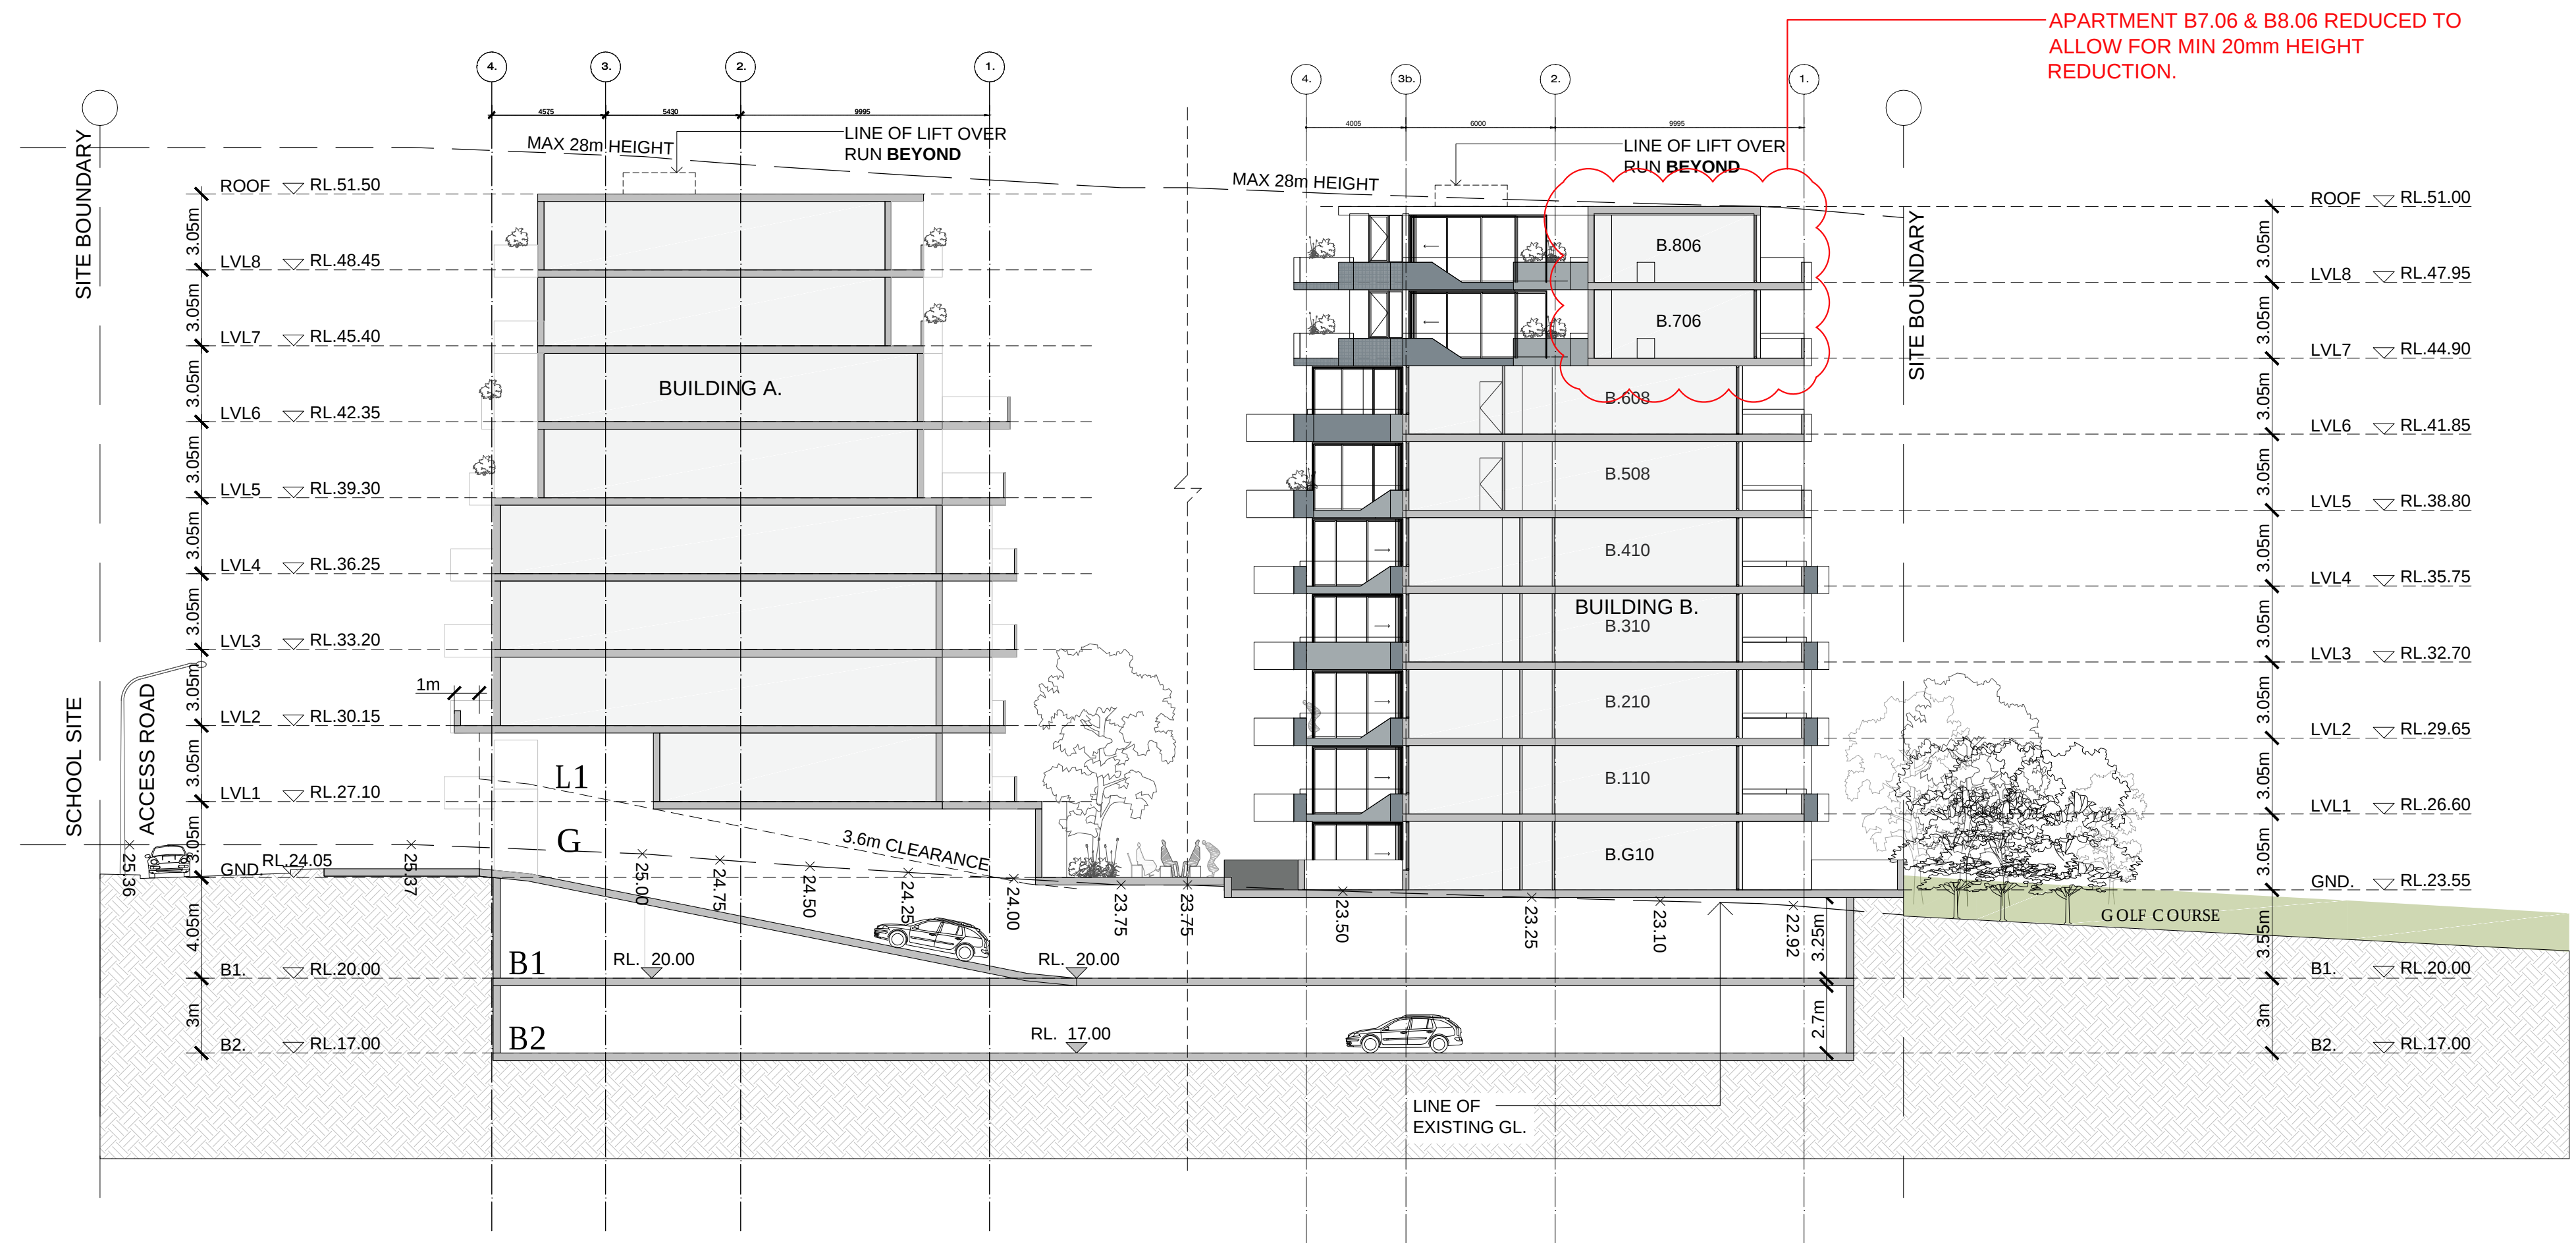


RAMP SECTION 'E - E' - 2

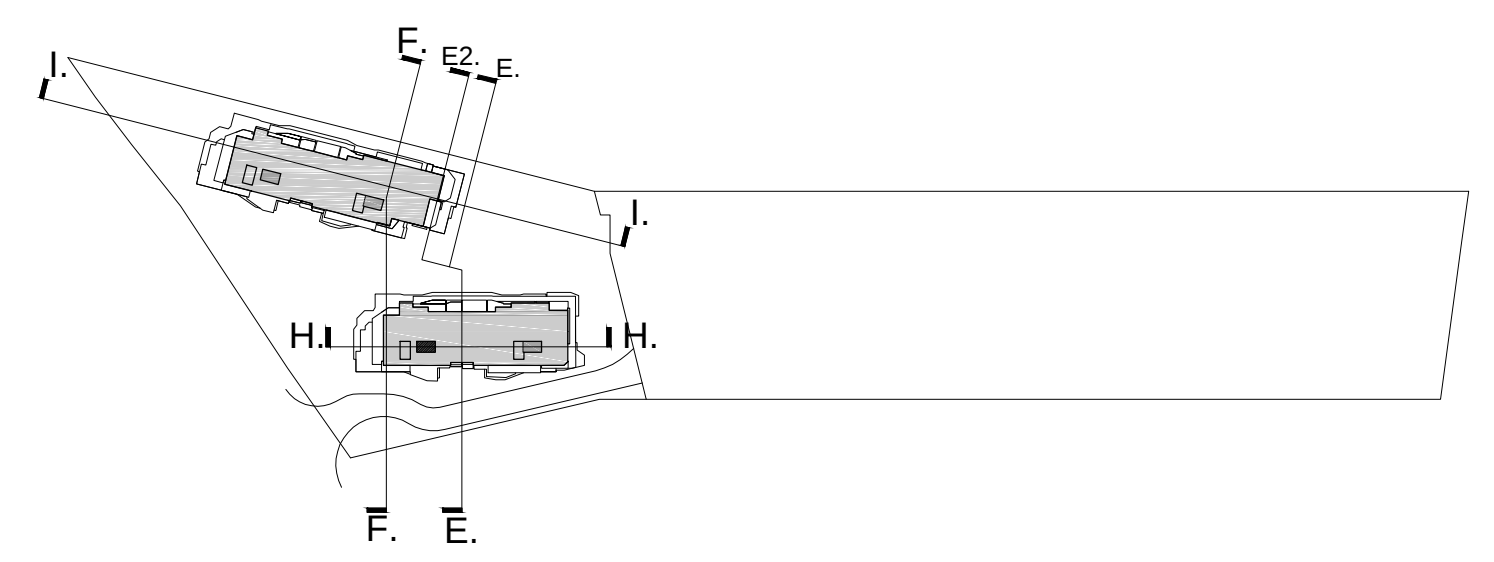

IMPORTANT NOTES:
Do not scale from drawings. All dimensions to be checked on site before commencement of work. All discrepancies to be brought to the attention of the Architect. Larger scale drawings and written dimensions take preference. This drawing is copyright and the property of the author, and must not be retained, copied or used without the express authority of MARCHESE PARTNERS INTERNATIONAL PTY. LTD.

PRELIMINARY
NOT FOR CONSTRUCTION

REVISION	DATE	DESCRIPTION	BY
A	11-02-2016	ISSUED TO COUNCIL	AK / EK
B	21-03-2016	AMENDED DA PACKAGE	AK / EK

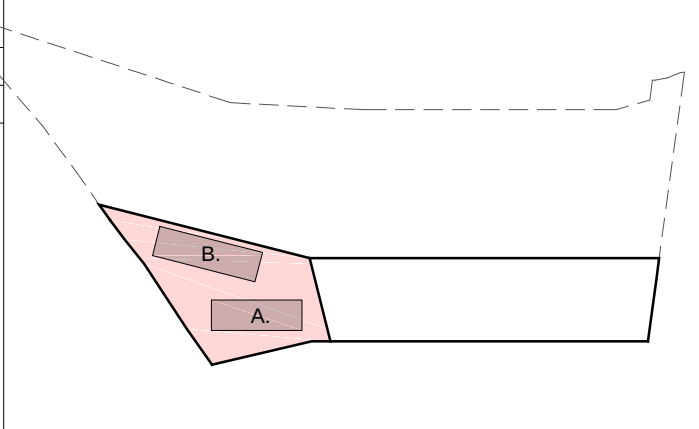

marchesepartners
Marchese Partners International Pty Ltd
Level 1, 53 Walker Street, North Sydney, NSW 2060, Australia
P +61 2 9922 4375 F +61 2 9929 5786 E info@marchesepartners.com.au
www.marchesepartners.com.au
Sydney & Brisbane & Canberra & Melbourne & Adelaide & Perth
Kuala Lumpur & Auckland
ABN 20 098 552 151

CLIENT
ALCEON GROUP PTY LTD
C/O METRO PROPERTY DEVELOPMENT

PROJECT
84 CENTENARY DRIVE, STRATHFIELD

DRAWING TITLE			
STAGE 2 - SECTION EE - 2			
SCALE 1:200 @ A1 1:400 @ A3	DATE 21/03/2016	DRAWN EK	CHECKED AK
JOB 14056	DRAWING DA. 7.04	REVISION B	



IMPORTANT NOTES: Do not scale from drawings. All dimensions to be checked on site before commencement of work. All discrepancies to be brought to the attention of the Architect. Larger scale drawings and written dimensions take preference. This drawing is copyright and the property of the author, and must not be retained, copied or used without the express authority of MARCHESE PARTNERS INTERNATIONAL PTY. LTD. PRELIMINARY NOT FOR CONSTRUCTION	<table><tr><th>REVISION</th><th>DATE</th><th>DESCRIPTION</th><th>BY</th></tr><tr><td>A</td><td>21-08-2015</td><td>ISSUED TO CONSULTANTS</td><td>AK / EK</td></tr><tr><td>B</td><td>30-12-2015</td><td>AMENDED DA PACKAGE</td><td>AK / EK</td></tr></table>	REVISION	DATE	DESCRIPTION	BY	A	21-08-2015	ISSUED TO CONSULTANTS	AK / EK	B	30-12-2015	AMENDED DA PACKAGE	AK / EK		marchesepartners Marchese Partners International Pty Ltd Level 1, 53 Walker Street, North Sydney, NSW 2060, Australia P +61 2 9922 4375 F +61 2 9929 5786 E info@marchesepartners.com.au www.marchesepartners.com.au Sydney · Brisbane · Canberra · Melbourne · Adelaide · Perth Kuala Lumpur · Auckland ABN 20 098 552 151		CLIENT ALCEON GROUP PTY LTD C/O METRO PROPERTY DEVELOPMENT	DRAWING TITLE ADAPTABLE UNITS (STAGE 2)			
	REVISION	DATE	DESCRIPTION	BY																	
	A	21-08-2015	ISSUED TO CONSULTANTS	AK / EK																	
B	30-12-2015	AMENDED DA PACKAGE	AK / EK																		
PROJECT 84 CENTENARY DRIVE, STRATHFIELD	SCALE 1:100 @ A1 1:200 @ A3	DATE 21/03/2016	DRAWN EK	CHECKED AK																	
JOB 14056	DRAWING DA. 8.01	REVISION B																			



IMPORTANT NOTES: Do not scale from drawings. All dimensions to be checked on site before commencement of work. All discrepancies to be brought to the attention of the Architect. Larger scale drawings and written dimensions take preference. This drawing is copyright and the property of the author, and must not be retained, copied or used without the express authority of MARCHESE + PARTNERS INTERNATIONAL PTY. LTD. PRELIMINARY NOT FOR CONSTRUCTION	<table><tr><th>REVISION</th><th>DATE</th><th>DESCRIPTION</th><th>BY</th></tr><tr><td>B</td><td>30-12-2015</td><td>AMENDED DA</td><td>AK / RK</td></tr><tr><td>C</td><td>21-03-2016</td><td>AMENDED DA PACKAGE</td><td>AK / RK</td></tr></table>	REVISION	DATE	DESCRIPTION	BY	B	30-12-2015	AMENDED DA	AK / RK	C	21-03-2016	AMENDED DA PACKAGE	AK / RK	marchesepartners Marchese Partners International Pty Ltd Level 1, 53 Walker Street, North Sydney, NSW 2060 Australia P +61 2 9922 4375 F +61 2 9929 5786 E info@marchesepartners.com.au www.marchesepartners.com.au Sydney · Brisbane · Canberra · Melbourne · Adelaide · Perth Kuala Lumpur · Auckland ACN 098 552 151 ABN 20 098 552 151		CLIENT ALCEON GROUP PTY LTD C/O METRO PROPERTY DEVELOPMENT		DRAWING TITLE SHADOW ANALYSIS 21st June - 9am			
	REVISION	DATE	DESCRIPTION	BY																	
	B	30-12-2015	AMENDED DA	AK / RK																	
	C	21-03-2016	AMENDED DA PACKAGE	AK / RK																	
PROJECT 84 CENTENARY DR, STRATHFIELD		SCALE 1 : 500 @A1	DATE 21/03/2016	DRAWN RK	CHECKED AK																
JOB 14056		DRAWING DA-9.02A		REVISION C																	



IMPORTANT NOTES: Do not scale from drawings. All dimensions to be checked on site before commencement of work. All discrepancies to be brought to the attention of the Architect. Larger scale drawings and written dimensions take preference. This drawing is copyright and the property of the author, and must not be retained, copied or used without the express authority of MARCHESE + PARTNERS INTERNATIONAL PTY. LTD. PRELIMINARY NOT FOR CONSTRUCTION	REVISION	DATE	DESCRIPTION	BY	marchesepartners Marchese Partners International Pty Ltd Level 1, 53 Walker Street, North Sydney, NSW 2060 Australia P +61 2 9922 4375 F +61 2 9929 5786 E info@marchesepartners.com.au www.marchesepartners.com.au Sydney · Brisbane · Canberra · Melbourne · Adelaide · Perth Kuala Lumpur · Auckland ACN 098 552 151 ABN 20 098 552 151		CLIENT		DRAWING TITLE			
	B	30-12-2015	AMENDED DA	AK / RK			ALCEON GROUP PTY LTD		SHADOW ANALYSIS 21st June - 12 noon			
	C	21-03-2016	AMENDED DA PACKAGE	PM			C/O METRO PROPERTY DEVELOPMENT					
	PROJECT		SCALE	DATE			DRAWN	CHECKED				
84 CENTENARY DR, STRATHFIELD		1 : 500 @A1	21/03/2016	RK	AK	JOB		DRAWING		REVISION		
14056		DA-9.02B		C								



IMPORTANT NOTES:
Do not scale from drawings. All dimensions to be checked on site before commencement of work. All discrepancies to be brought to the attention of the Architect. Larger scale drawings and written dimensions take preference. This drawing is copyright and the property of the author, and must not be retained, copied or used without the express authority of MARCHESE + PARTNERS INTERNATIONAL PTY. LTD.

PRELIMINARY
NOT FOR CONSTRUCTION

REVISION	DATE	DESCRIPTION	BY
B	30-12-2015	AMENDED DA	AK / RK
C	21-03-2016	AMENDED DA PACKAGE	AK / RK

marchesepartners

Marchese Partners International Pty Ltd
Level 1, 53 Walker Street, North Sydney, NSW 2060 Australia
P +61 2 9922 4375 F +61 2 9929 5786 E info@marchesepartners.com.au
www.marchesepartners.com.au

Sydney · Brisbane · Canberra · Melbourne · Adelaide · Perth
Kuala Lumpur · Auckland
ACN 098 552 151 ABN 20 098 552 151


CLIENT ALCEON GROUP PTY LTD C/O METRO PROPERTY DEVELOPMENT		DRAWING TITLE SHADOW ANALYSIS 21st June - 3pm	
PROJECT 84 CENTENARY DR, STRATHFIELD	SCALE 1 : 500 @A1	DATE 21/03/2016	DRAWN RK
JOB 14056	DRAWING DA-9.02C	CHECKED AK	REVISION D
			C




9 AM (21st JUNE)



10 AM

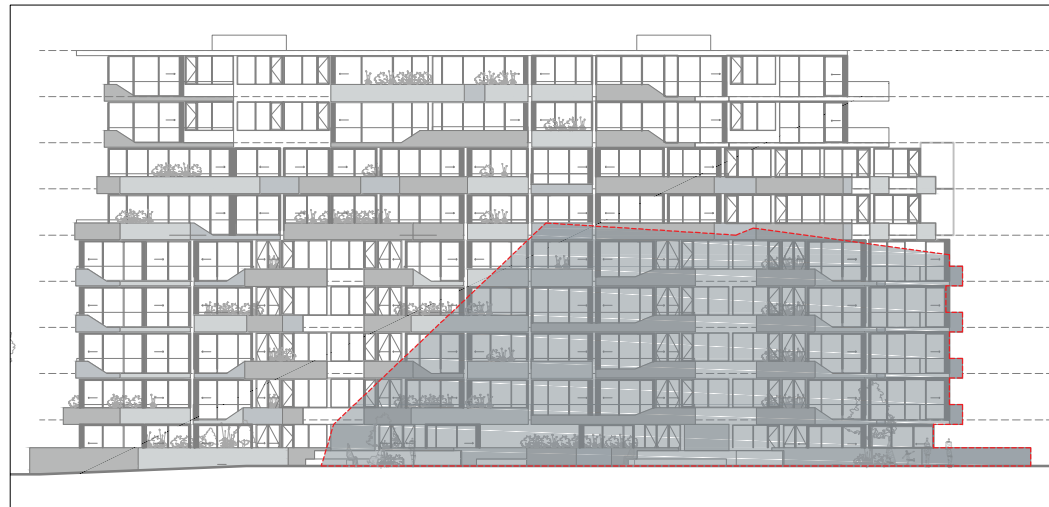


11 AM

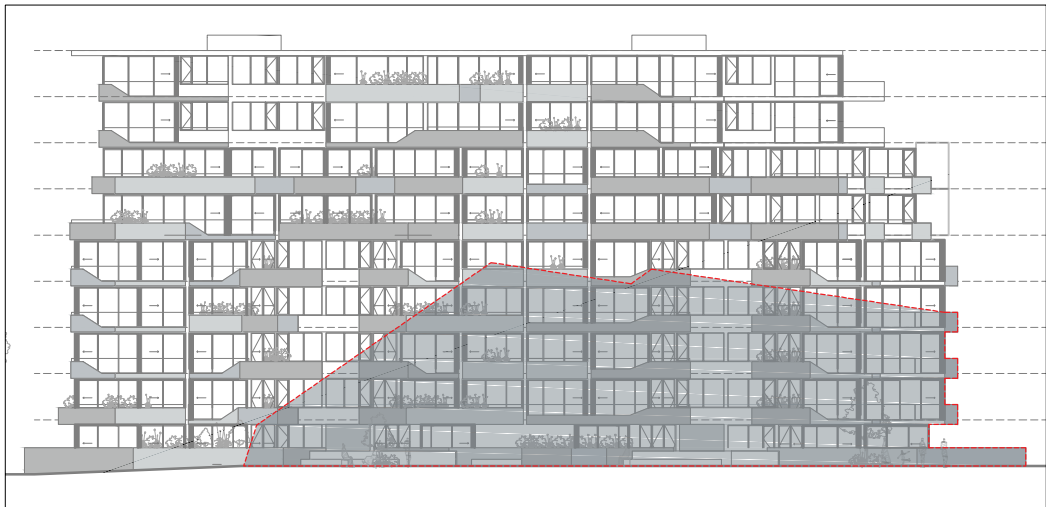


12 PM

NOTE : THE ABOVE DIAGRAMS ILLUSTRATE THE SHADOW BUILDING B CASTS ON THE NORTHERN ELEVATION OF BUILDING A.

SHADOWS CAST 21st JUNE

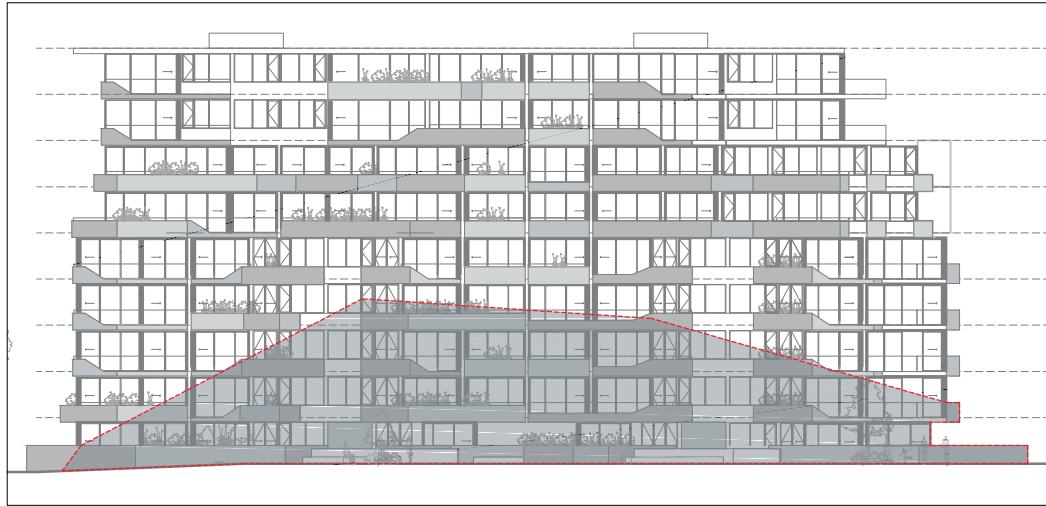

1 PM (21st JUNE)

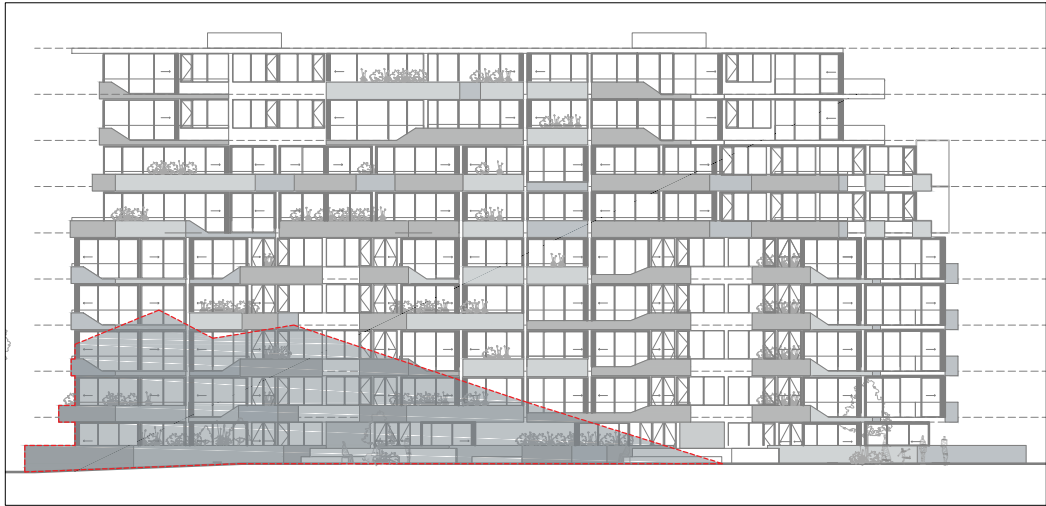

2 PM




3 PM


NOTE : THE ABOVE DIAGRAMS ILLUSTRATE THE SHADOW BUILDING B CASTS ON THE NORTHERN ELEVATION OF BUILDING A.

SHADOWS CAST 21st JUNE


IMPORTANT NOTES: Do not scale from drawings. All dimensions to be checked on site before commencement of work. All discrepancies to be brought to the attention of the Architect. Larger scale drawings and written dimensions take preference. This drawing is copyright and the property of the author, and must not be retained, copied or used without the express authority of MARCHESE PARTNERS INTERNATIONAL PTY. LTD. PRELIMINARY NOT FOR CONSTRUCTION	<table><tr><th>REVISION</th><th>DATE</th><th>DESCRIPTION</th><th>BY</th></tr><tr><td>A</td><td>30-12-2015</td><td>AMENDED DA PACKAGE</td><td>EK</td></tr></table>		REVISION	DATE	DESCRIPTION	BY	A	30-12-2015	AMENDED DA PACKAGE	EK		marchesepartners Marchese Partners International Pty Ltd Level 1, 53 Walker Street, North Sydney, NSW 2060, Australia P +61 2 9922 4375 F +61 2 9929 5786 E info@marchesepartners.com.au www.marchesepartners.com.au Sydney & Brisbane & Canberra & Melbourne & Adelaide & Perth Kuala Lumpur & Auckland ABN 20 098 552 151	CLIENT ALCEON GROUP PTY LTD C/O METRO PROPERTY DEVELOPMENT		DRAWING TITLE STAGE 2 - BUILDING A NORTH ELEVATION SHADOW ANALYSIS	
	REVISION	DATE	DESCRIPTION	BY												
A	30-12-2015	AMENDED DA PACKAGE	EK													
PROJECT 84 CENTENARY DRIVE, STRATHFIELD		SCALE 1:250 @ A1 1:500 @ A3	DATE 21/08/2015	DRAWN EK	CHECKED AK											
JOB 14056		DRAWING DA. 9.03B			REVISION A											

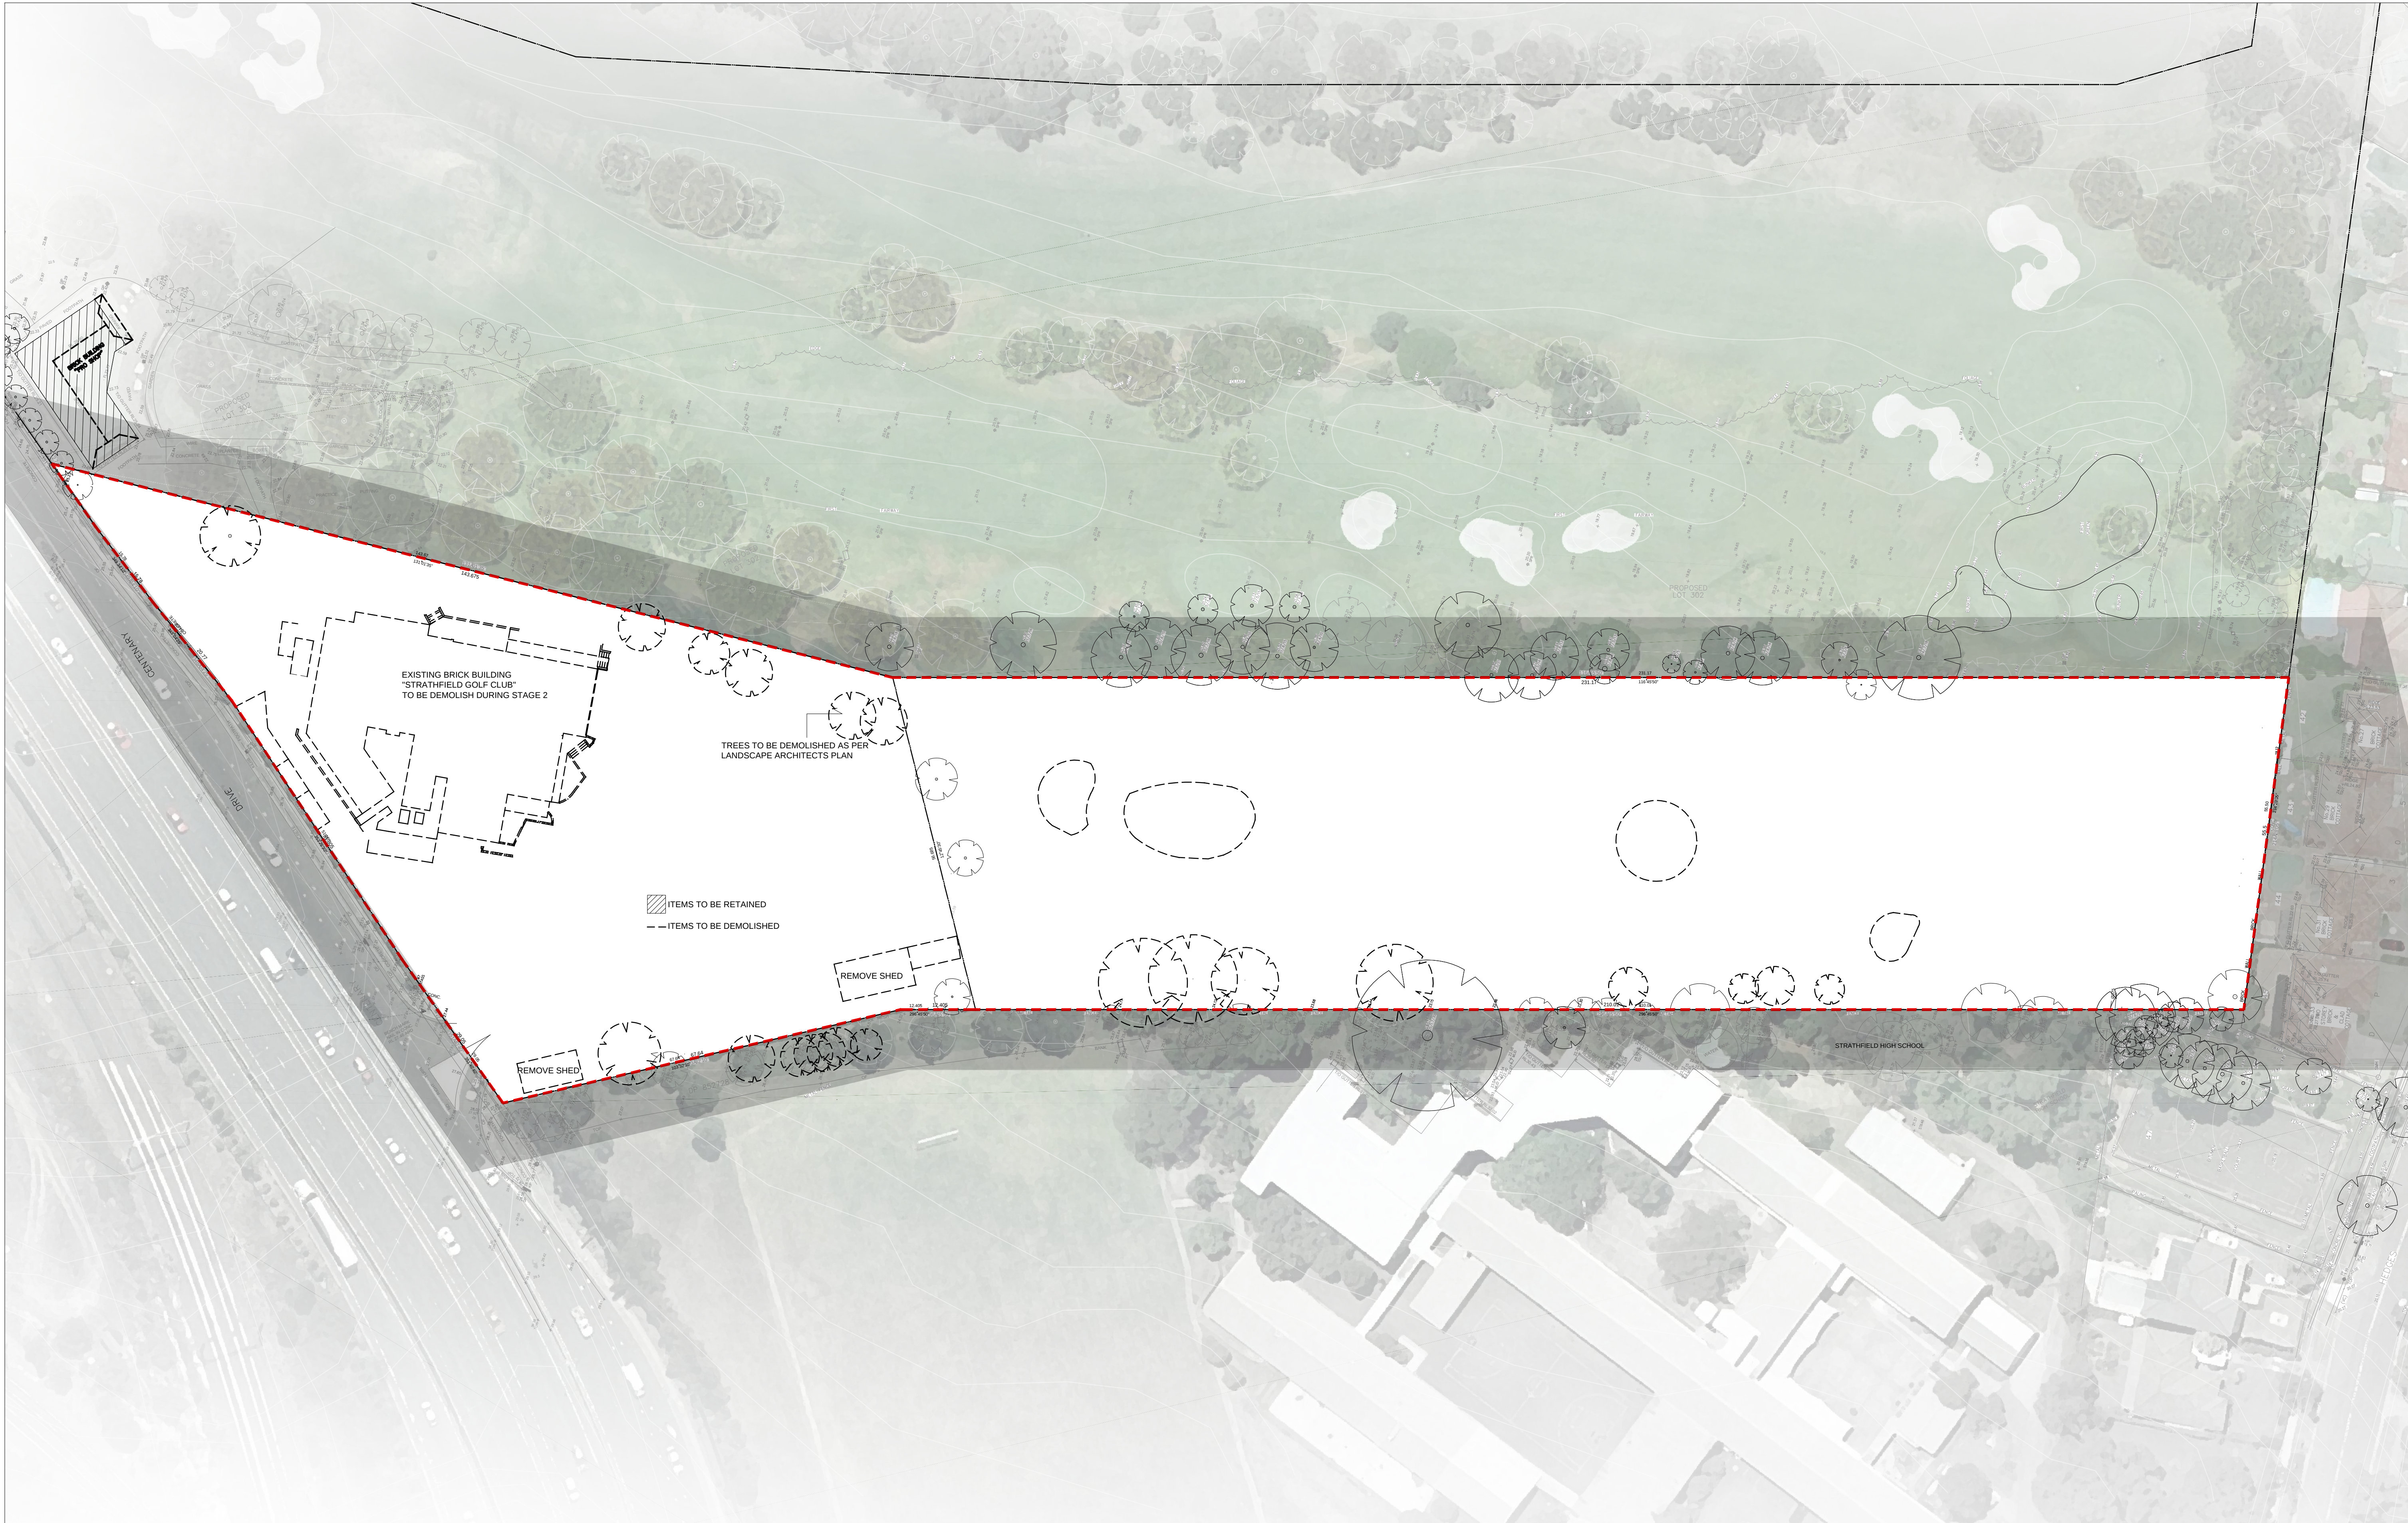


IMPORTANT NOTES: Do not scale from drawings. All dimensions to be checked on site before commencement of work. All discrepancies to be brought to the attention of the Architect. Larger scale drawings and written dimensions take preference. This drawing is copyright and the property of the author, and must not be retained, copied or used without the express authority of MARCHESE PARTNERS INTERNATIONAL PTY. LTD. PRELIMINARY NOT FOR CONSTRUCTION	<table><tr><th>REVISION</th><th>DATE</th><th>DESCRIPTION</th><th>BY</th></tr><tr><td>A</td><td>21-08-2015</td><td>ISSUED TO CONSULTANTS</td><td>AK / EK</td></tr><tr><td>B</td><td>30-12-2015</td><td>AMENDED DA PACKAGE</td><td>AK / EK</td></tr></table>	REVISION	DATE	DESCRIPTION	BY	A	21-08-2015	ISSUED TO CONSULTANTS	AK / EK	B	30-12-2015	AMENDED DA PACKAGE	AK / EK		marchesepartners Marchese Partners International Pty Ltd Level 1, 53 Walker Street, North Sydney, NSW 2060, Australia P +61 2 9922 4375 F +61 2 9929 5786 E info@marchesepartners.com.au www.marchesepartners.com.au Sydney · Brisbane · Canberra · Melbourne · Adelaide · Perth Kuala Lumpur · Auckland ABN 20 098 552 151		CLIENT ALCEON GROUP PTY LTD C/O METRO PROPERTY DEVELOPMENT	DRAWING TITLE DEMOLITION PLAN
	REVISION	DATE	DESCRIPTION	BY														
	A	21-08-2015	ISSUED TO CONSULTANTS	AK / EK														
B	30-12-2015	AMENDED DA PACKAGE	AK / EK															
	PROJECT 84 CENTENARY DRIVE, STRATHFIELD	SCALE 1:300 @ A1 1:600 @ A3	DATE 21/03/2016	DRAWN EK	CHECKED AK													
	JOB 14056	DRAWING DA. 11.01	REVISION B															

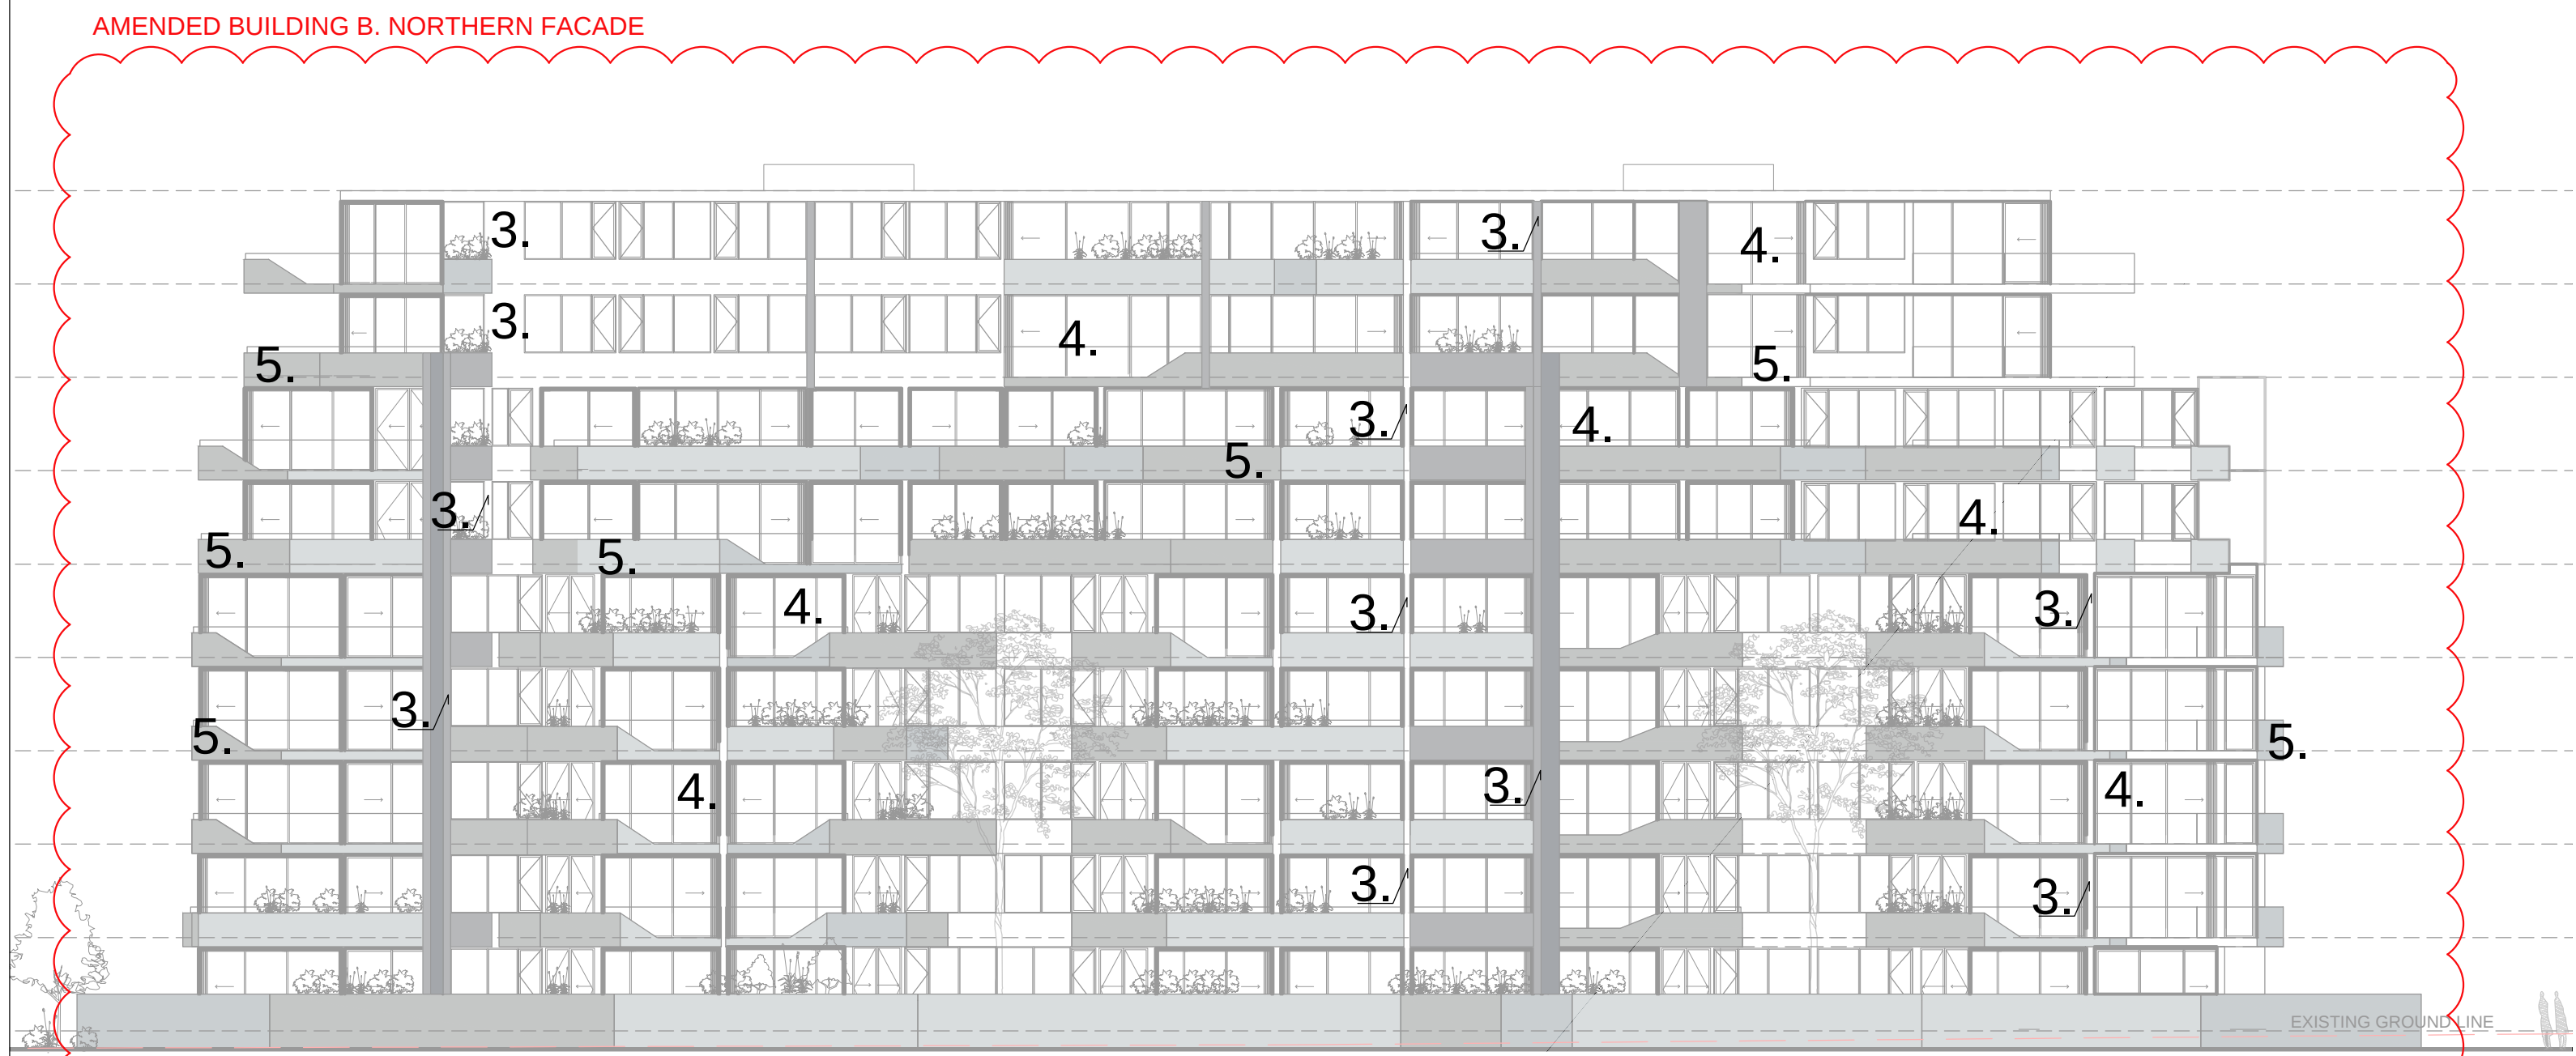


BUILDING B - NORTH ELEVATION

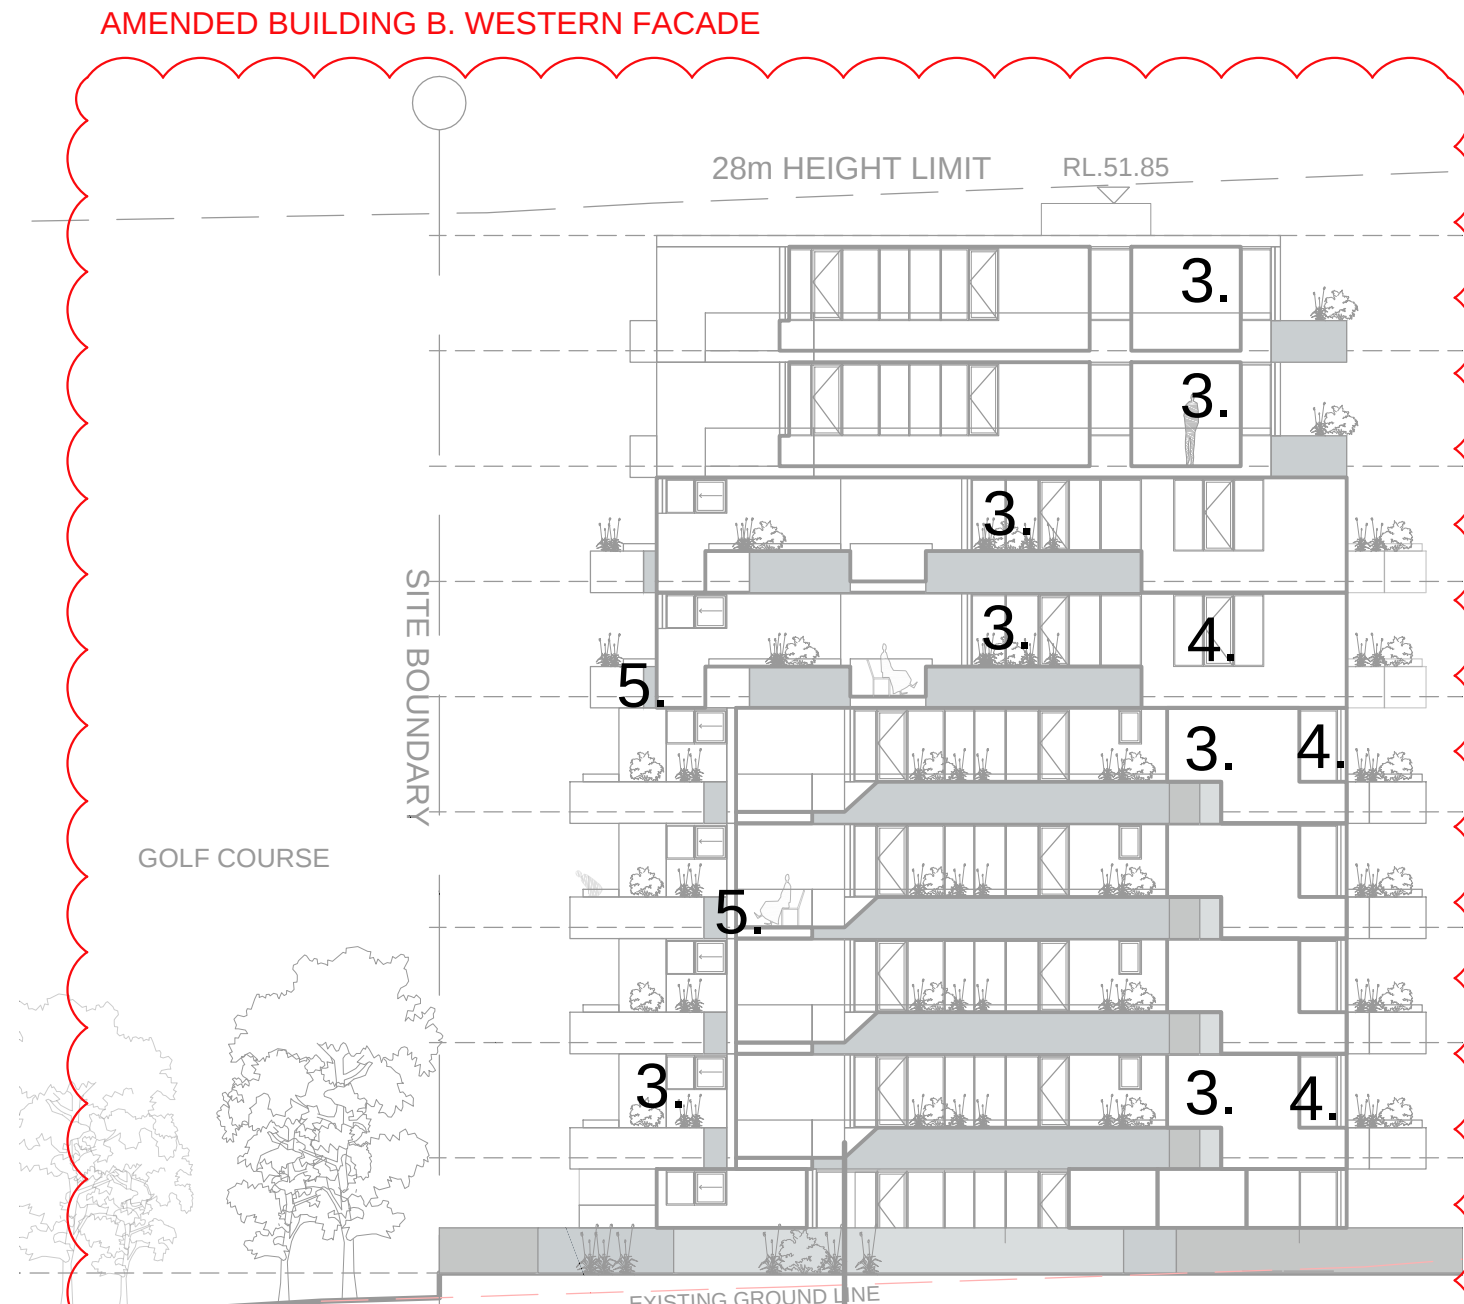


BUILDING B - WEST ELEVATION

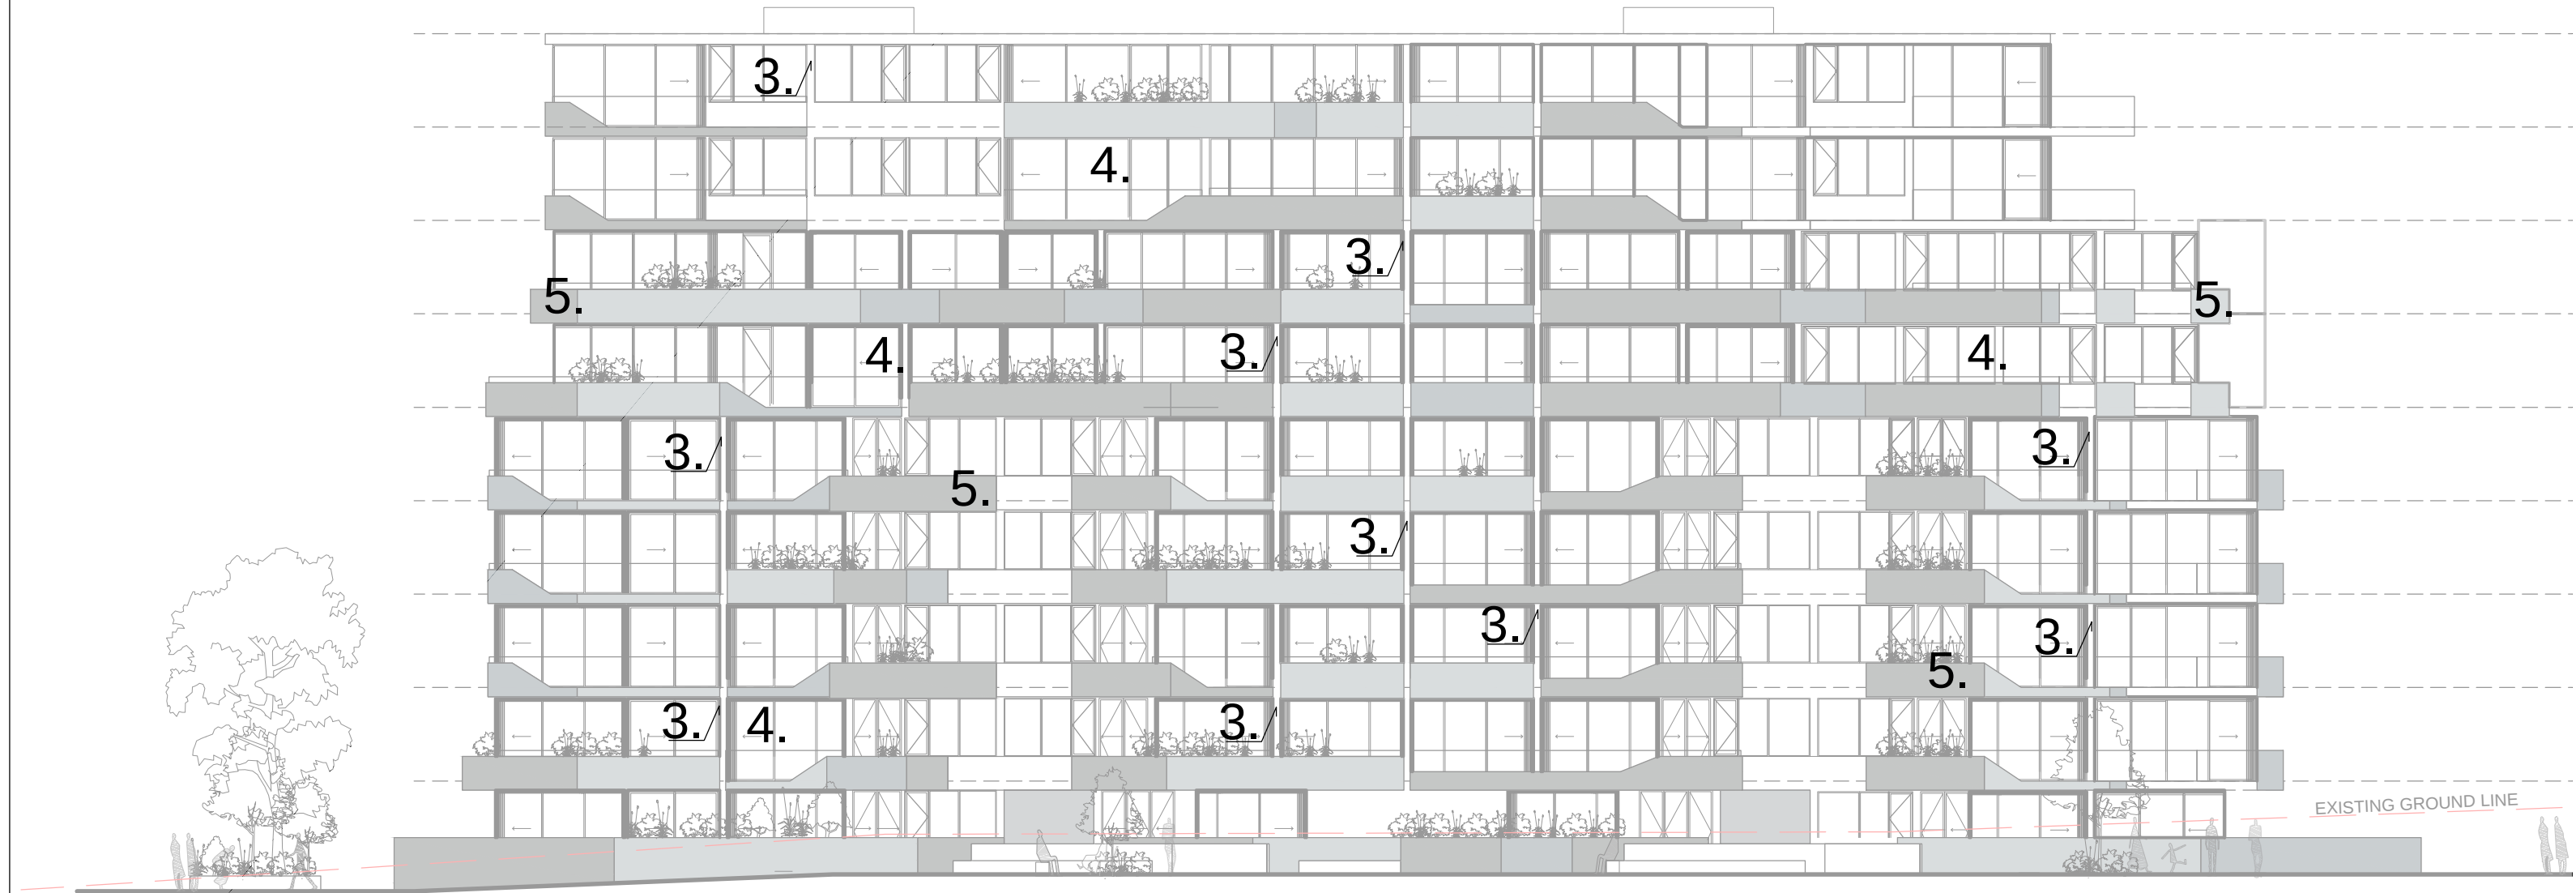


BUILDING A - NORTH ELEVATION

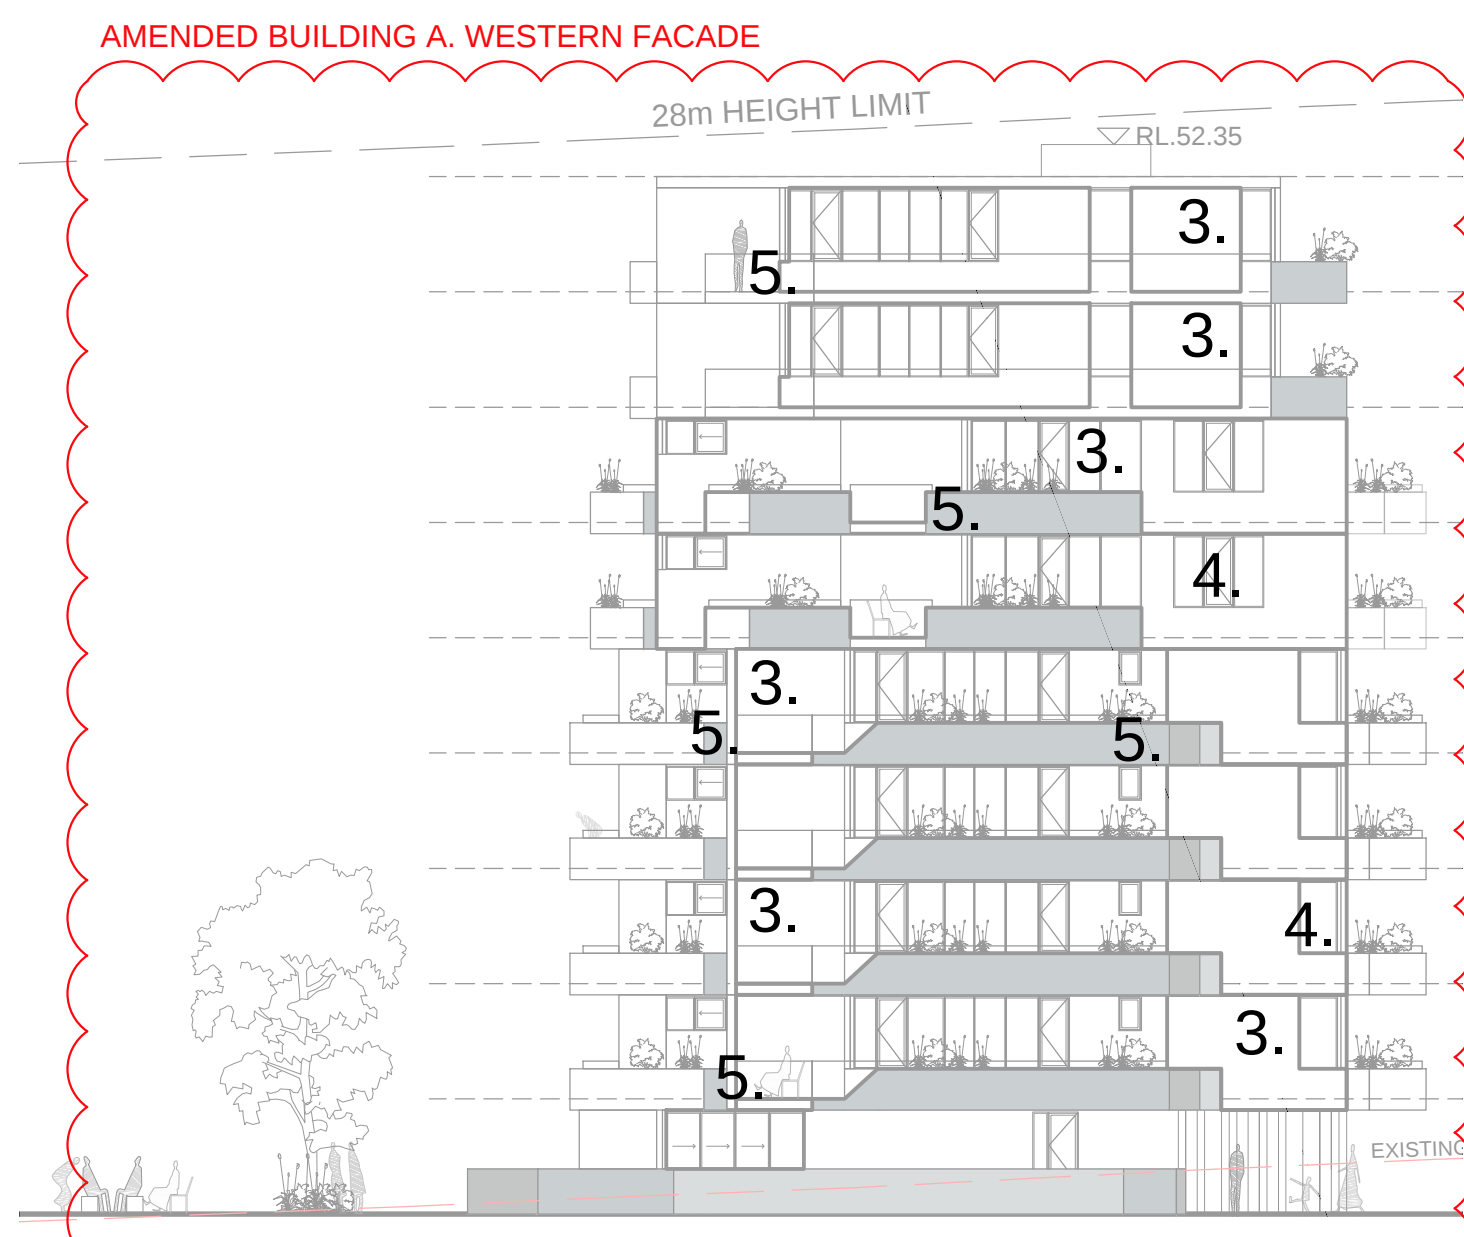

BUILDING A - WEST ELEVATION

 

3.

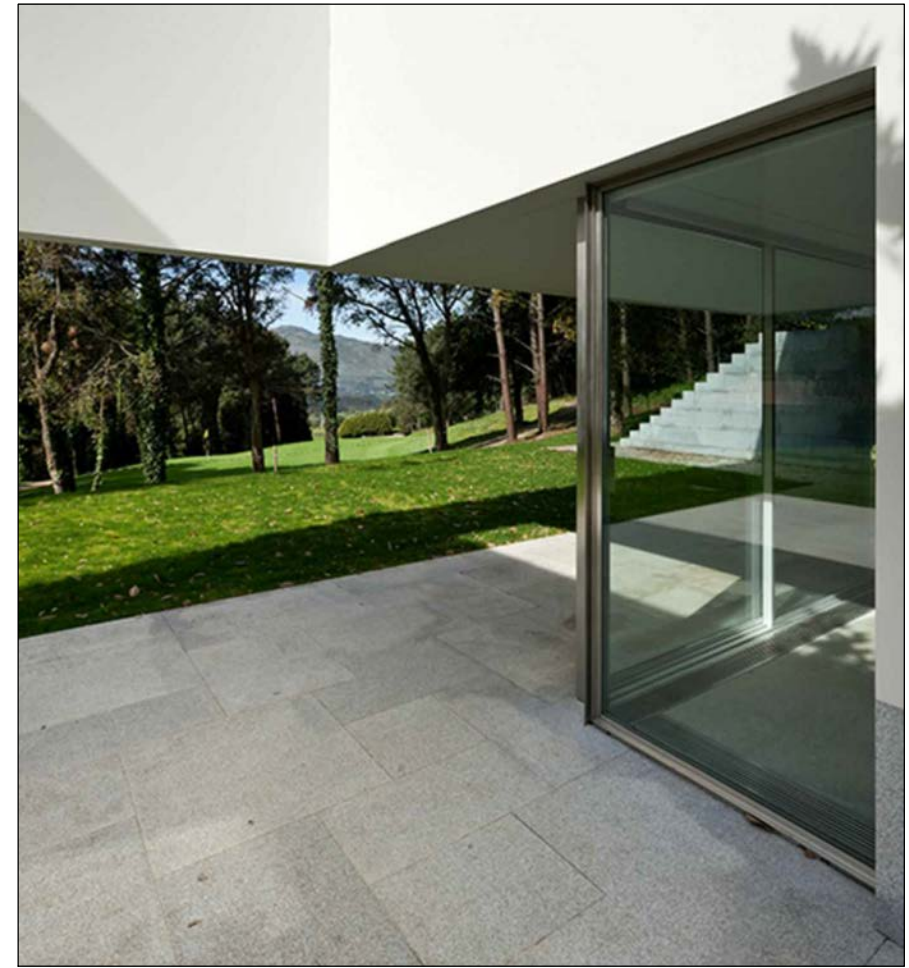


4.




5.

- 3. RENDER FINISH GREY COLOUR
- 4. ALUMINIUM WINDOW FRAMES GREY COLOUR
- 5. FEATURE CLADDING WHITE COLOUR/ GLASS BALUSTRADE


IMPORTANT NOTES: Do not scale from drawings. All dimensions to be checked on site before commencement of work. All discrepancies to be brought to the attention of the Architect. Larger scale drawings and written dimensions take preference. This drawing is copyright and the property of the author, and must not be retained, copied or used without the express authority of MARCHESE PARTNERS INTERNATIONAL PTY. LTD. PRELIMINARY NOT FOR CONSTRUCTION	<table><tr><th>REVISION</th><th>DATE</th><th>DESCRIPTION</th><th>BY</th></tr><tr><td>A</td><td>21-08-2015</td><td>ISSUED TO CONSULTANTS</td><td>AK / EK</td></tr><tr><td>B</td><td>30-12-2015</td><td>AMENDED DA PACKAGE</td><td>AK / EK</td></tr><tr><td>C</td><td>23-02-2016</td><td>AMENDED DA PACKAGE</td><td>AK / EK</td></tr><tr><td>D</td><td>21-03-2016</td><td>AMENDED DA PACKAGE</td><td>AK / EK</td></tr></table>	REVISION	DATE	DESCRIPTION	BY	A	21-08-2015	ISSUED TO CONSULTANTS	AK / EK	B	30-12-2015	AMENDED DA PACKAGE	AK / EK	C	23-02-2016	AMENDED DA PACKAGE	AK / EK	D	21-03-2016	AMENDED DA PACKAGE	AK / EK		marchesepartners Marchese Partners International Pty Ltd Level 1, 53 Walker Street, North Sydney, NSW 2060, Australia P +61 2 9922 4375 F +61 2 9929 5786 E info@marchesepartners.com.au www.marchesepartners.com.au Sydney · Brisbane · Canberra · Melbourne · Adelaide · Perth Kuala Lumpur · Auckland ABN 20 098 552 151	CLIENT ALCEON GROUP PTY LTD C/O METRO PROPERTY DEVELOPMENT	DRAWING TITLE FINISHES SCHEDULE NORTH AND WEST ELEVATION BUILDING A AND B (STAGE 2)
	REVISION	DATE	DESCRIPTION	BY																					
	A	21-08-2015	ISSUED TO CONSULTANTS	AK / EK																					
	B	30-12-2015	AMENDED DA PACKAGE	AK / EK																					
	C	23-02-2016	AMENDED DA PACKAGE	AK / EK																					
D	21-03-2016	AMENDED DA PACKAGE	AK / EK																						
PROJECT 84 CENTENARY DRIVE, STRATHFIELD	SCALE 1:200 @ A1 1:400 @ A3	DATE 21/03/2016	DRAWN EK	CHECKED AK																					
	JOB 14056	DRAWING DA. 12.02		REVISION D																					

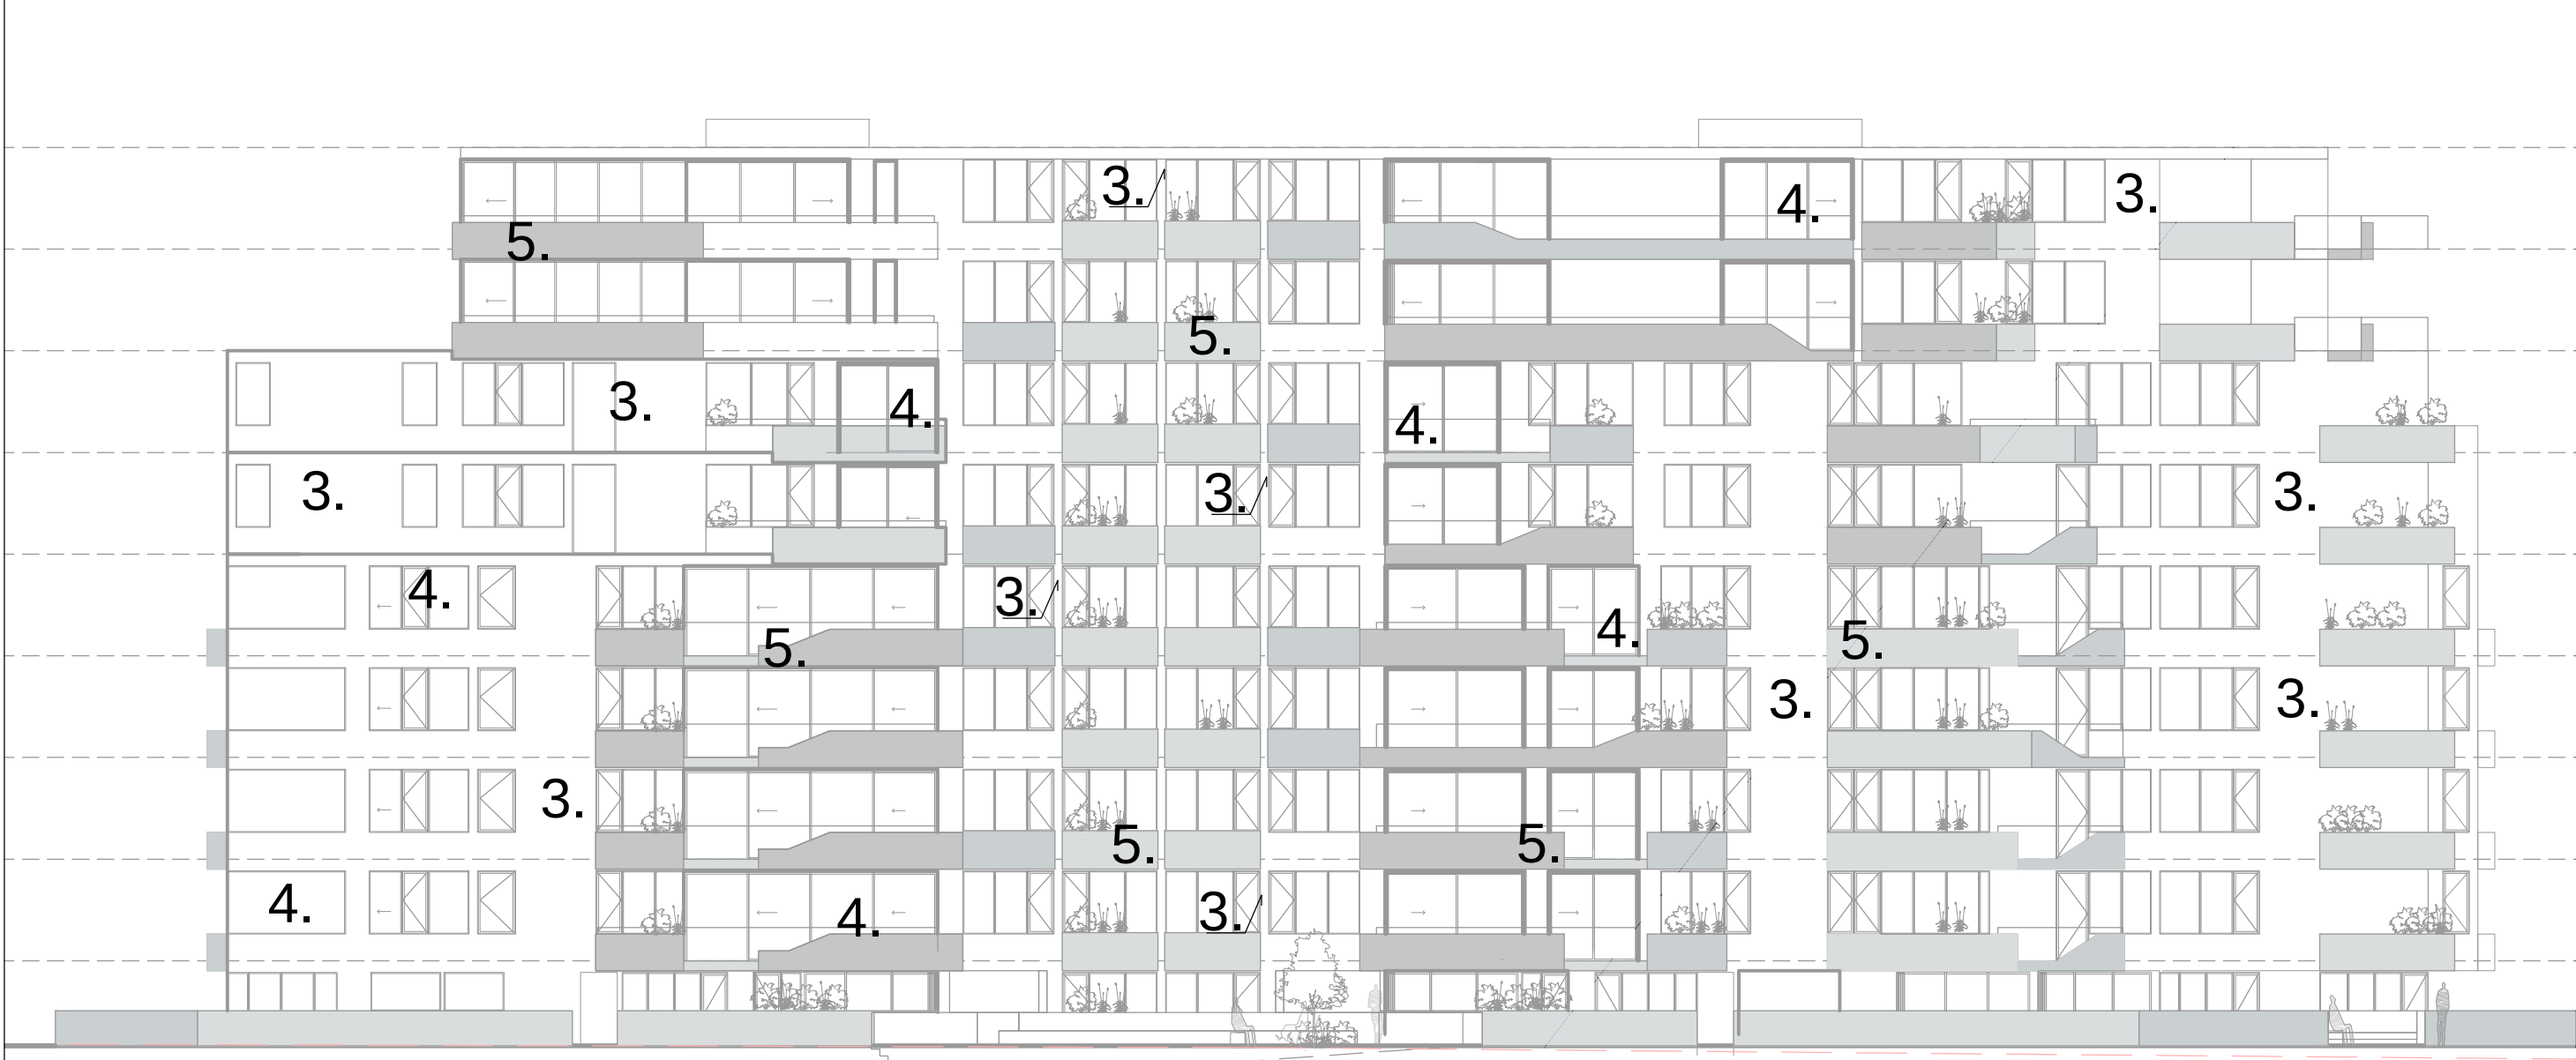


BUILDING B - SOUTH ELEVATION

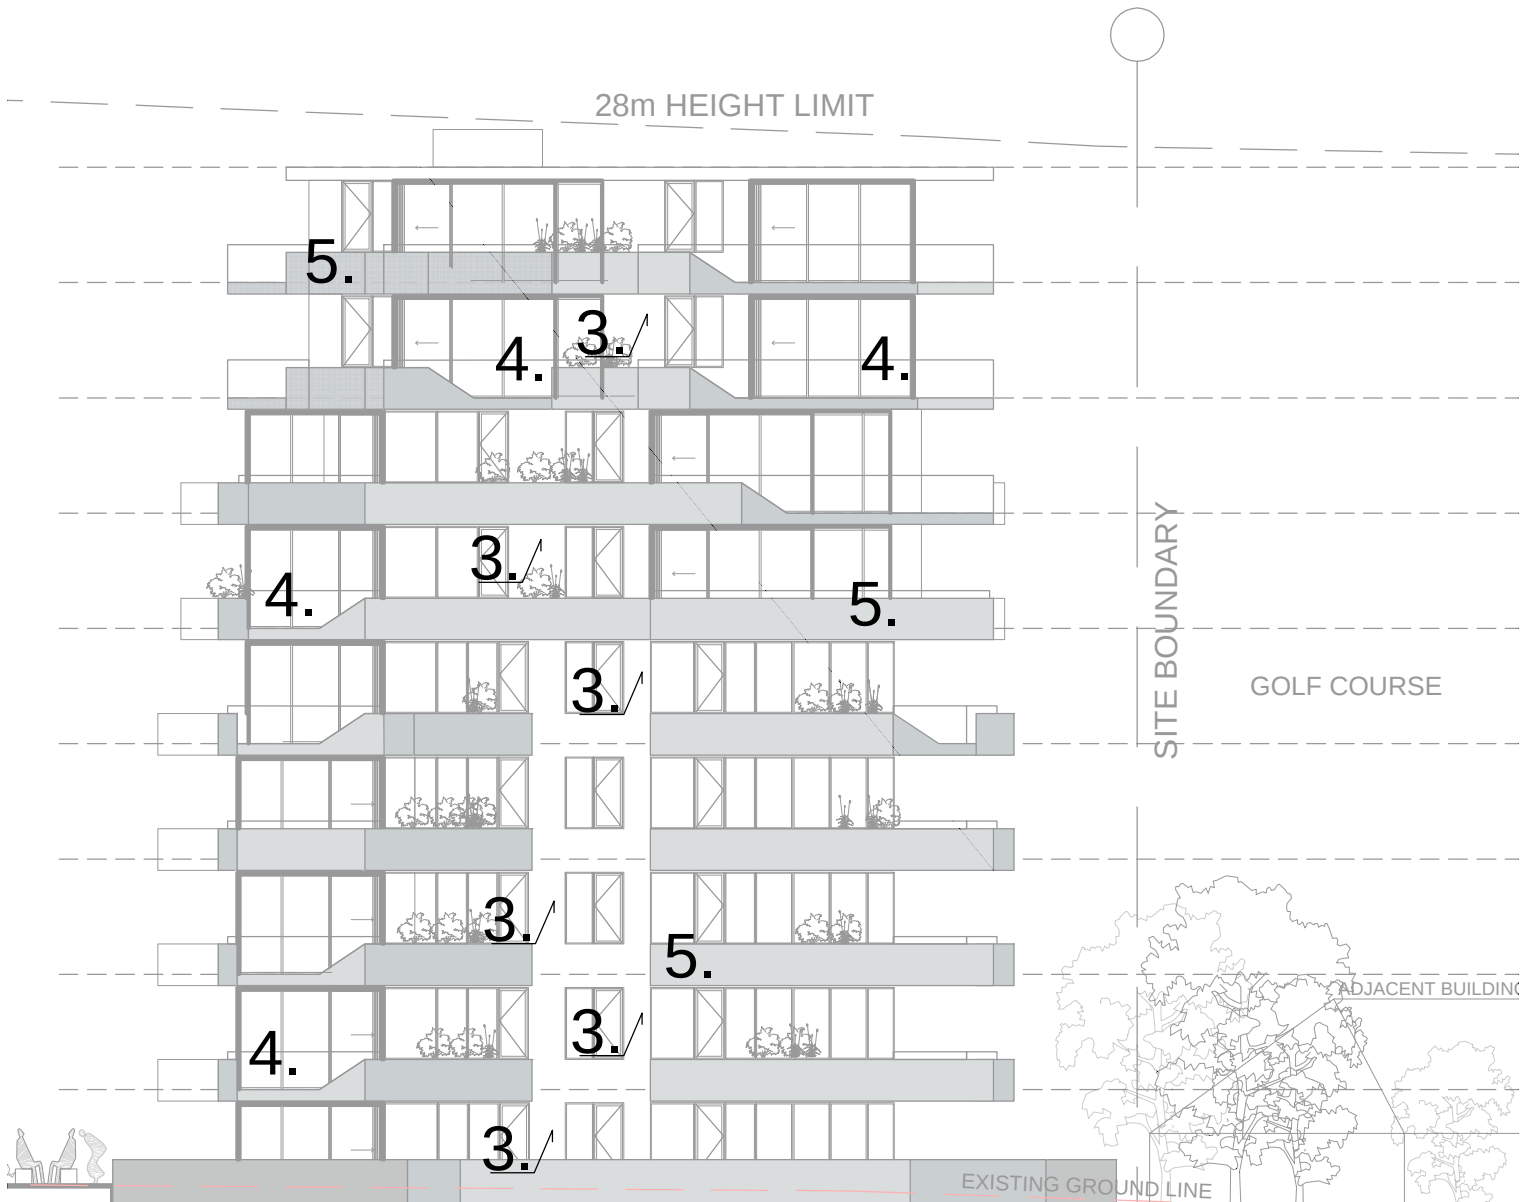


BUILDING B - EAST ELEVATION

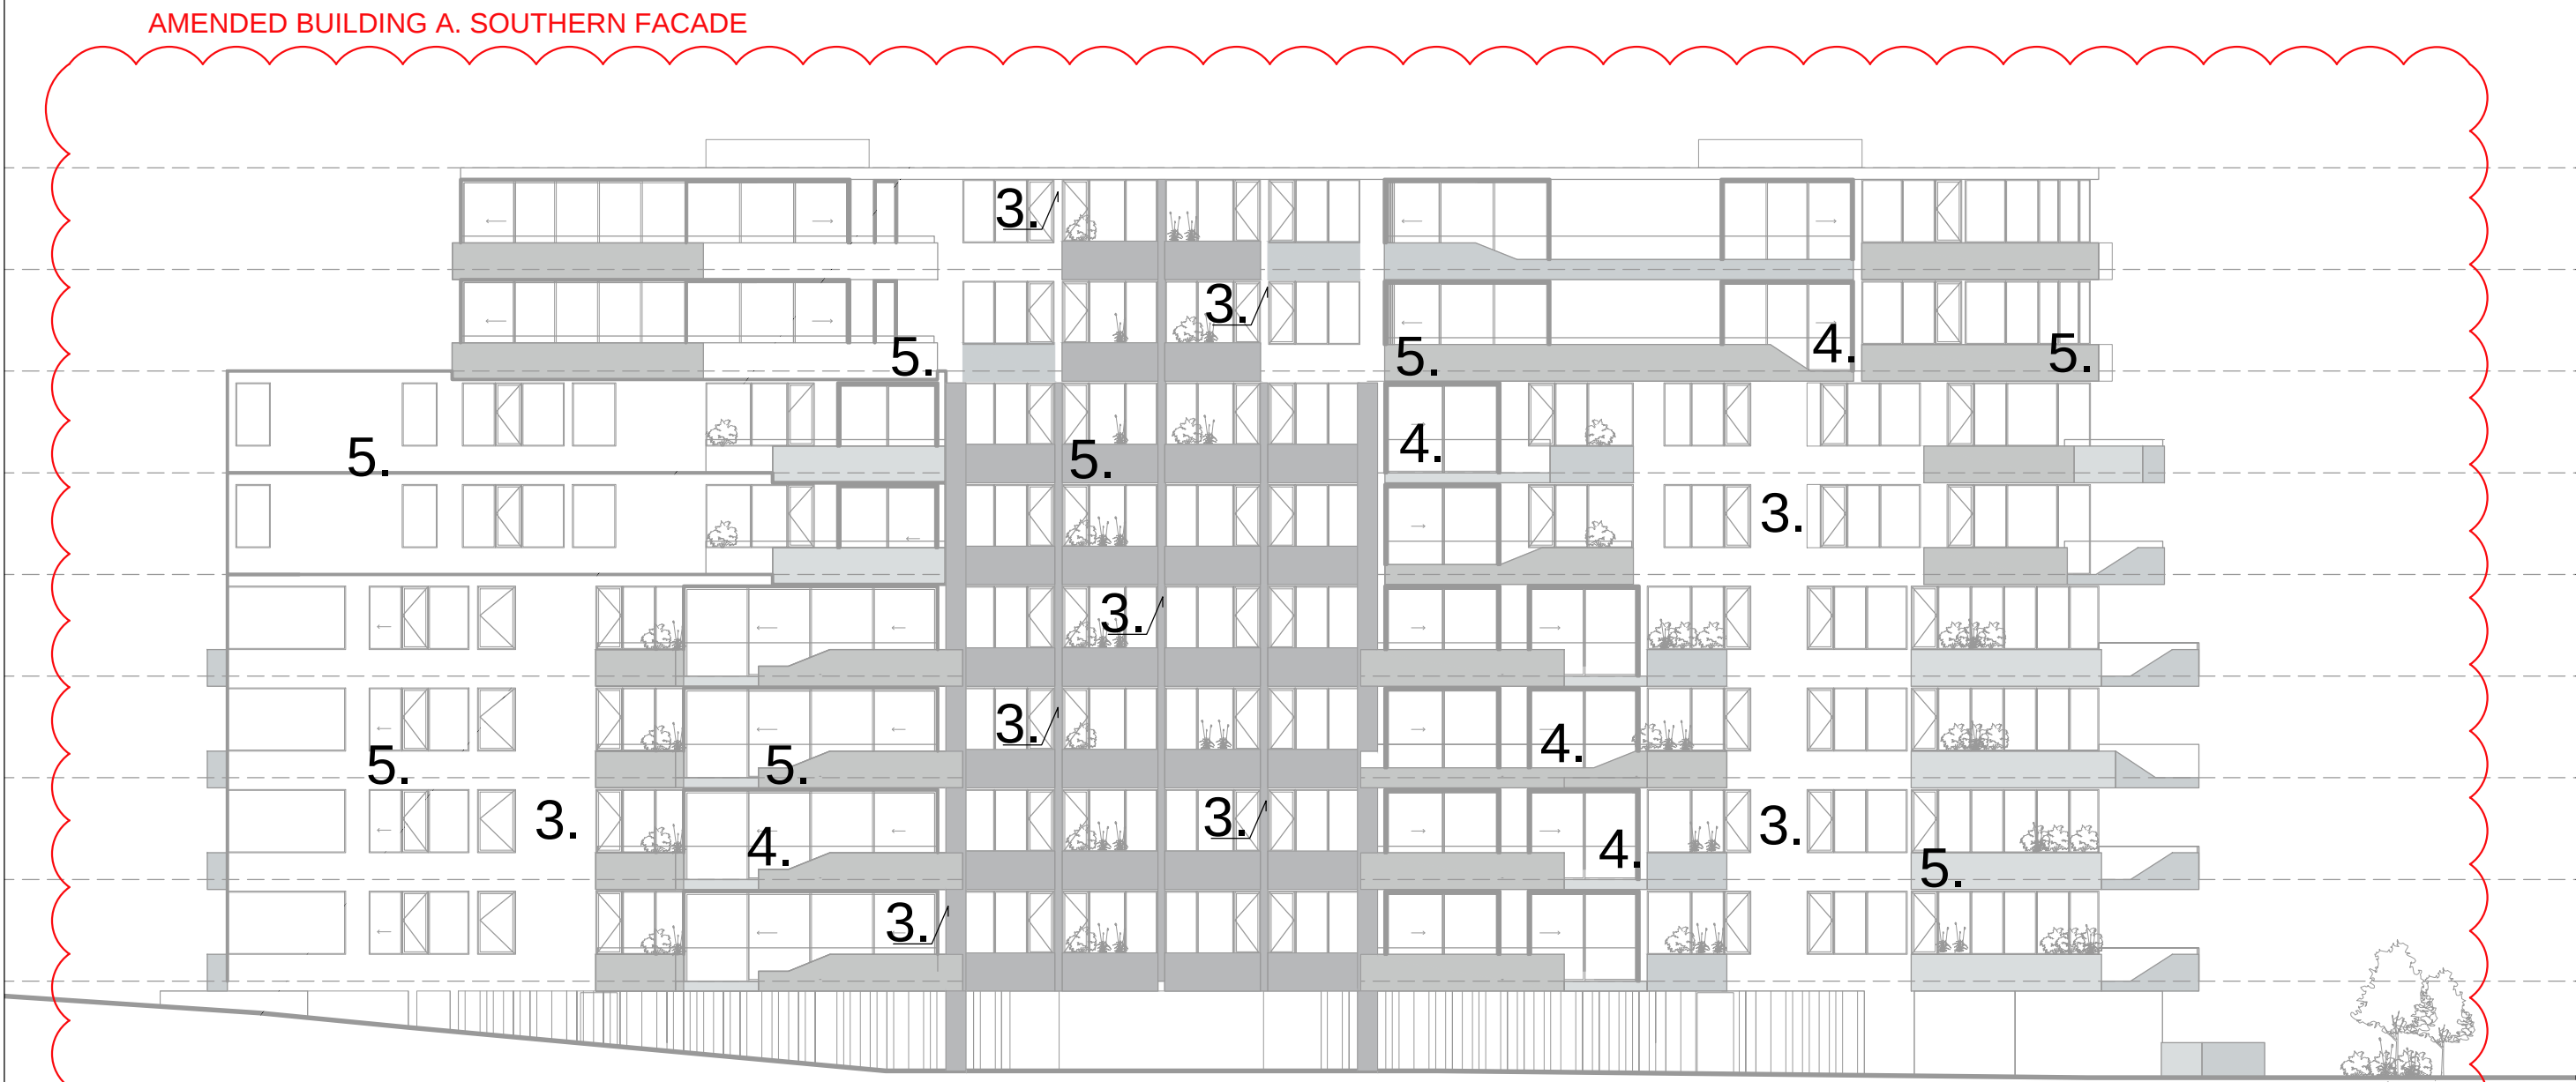

BUILDING A - SOUTH ELEVATION

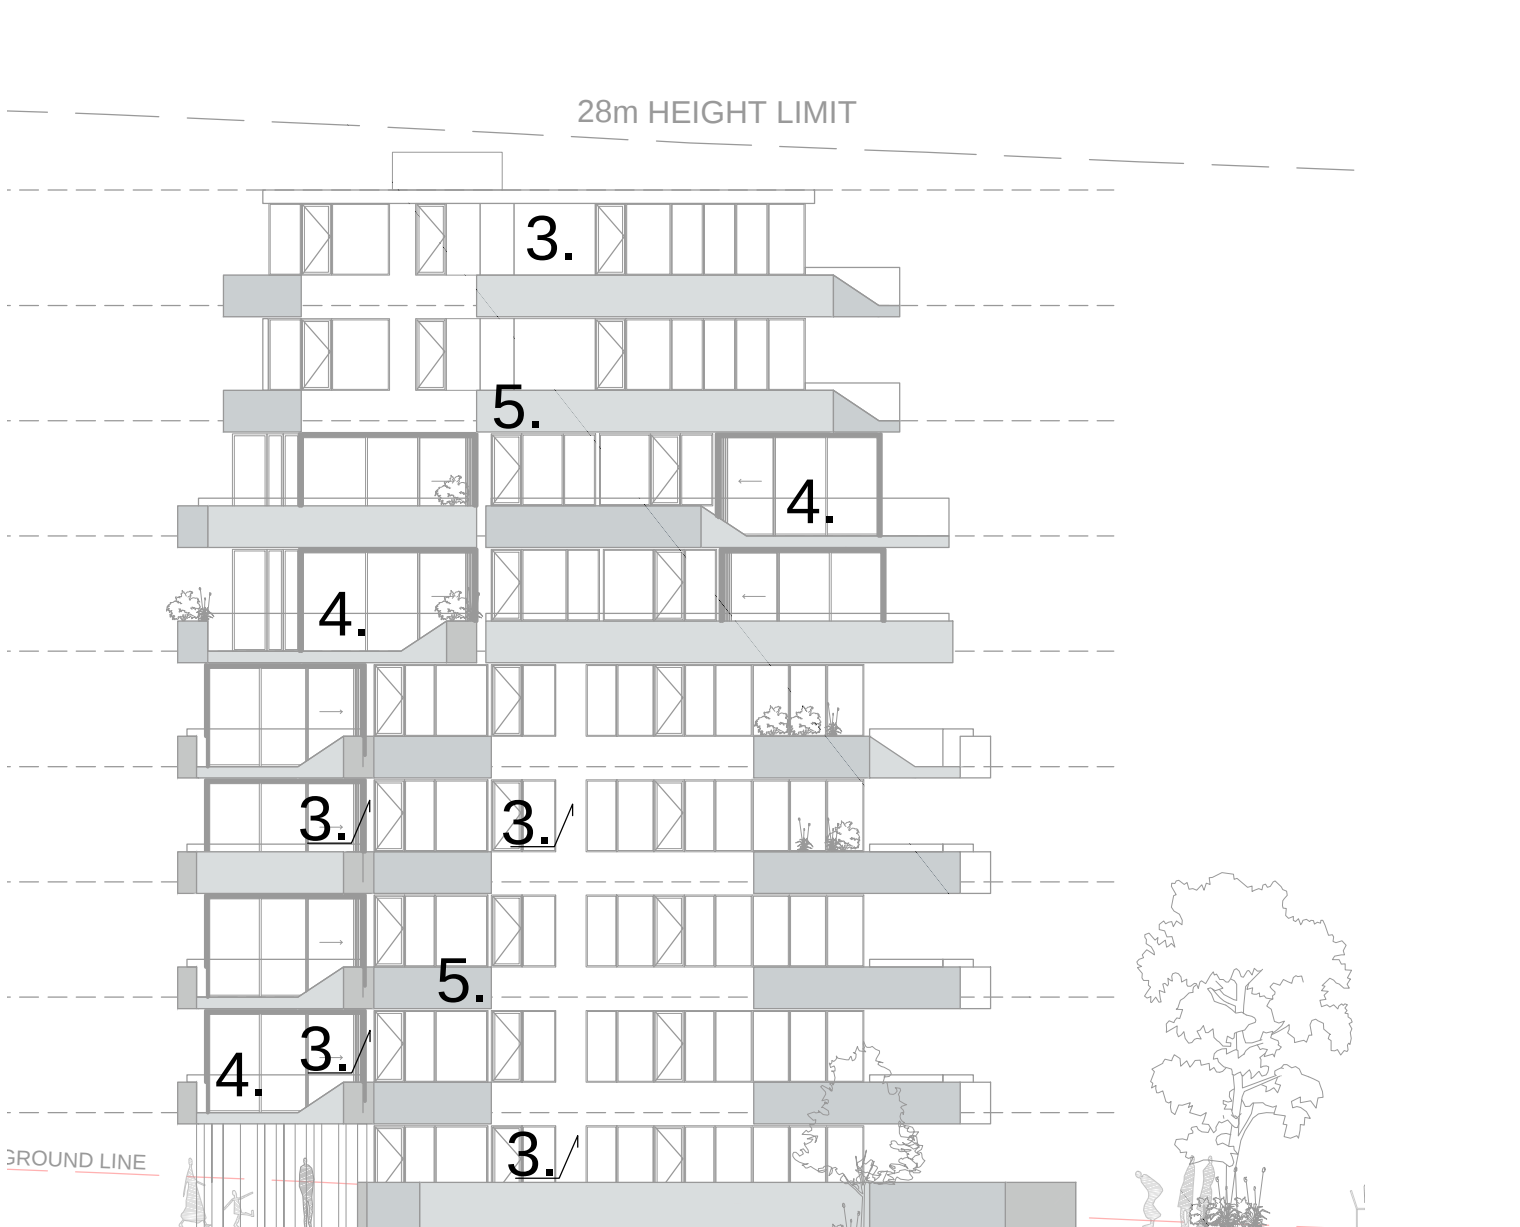

BUILDING A - EAST ELEVATION

 

3. RENDER FINISH GREY COLOUR
4. ALUMINIUM WINDOW FRAMES GREY COLOUR
5. FEATURE CLADDING WHITE COLOUR/ GLASS BALUSTRADE

IMPORTANT NOTES: Do not scale from drawings. All dimensions to be checked on site before commencement of work. All discrepancies to be brought to the attention of the Architect. Larger scale drawings and written dimensions take preference. This drawing is copyright and the property of the author, and must not be retained, copied or used without the express authority of MARCHESE PARTNERS INTERNATIONAL PTY. LTD. PRELIMINARY NOT FOR CONSTRUCTION	REVISION	DATE	DESCRIPTION	BY		marchesepartners Marchese Partners International Pty Ltd Level 1, 53 Walker Street, North Sydney, NSW 2060, Australia P +61 2 9922 4375 F +61 2 9929 5786 E info@marchesepartners.com.au www.marchesepartners.com.au Sydney • Brisbane • Canberra • Melbourne • Adelaide • Perth Kuala Lumpur • Auckland ABN 20 098 552 151			CLIENT ALCEON GROUP PTY LTD C/O METRO PROPERTY DEVELOPMENT	DRAWING TITLE FINISHES SCHEDULE SOUTH AND EAST ELEVATION BUILDING A AND B (STAGE 2)			
	A	21-08-2015	ISSUED TO CONSULTANTS	AK / EK									
	B	30-12-2015	AMENDED DA PACKAGE	AK / EK									
	C	23-02-2016	AMENDED DA PACKAGE	AK / EK									
	D	21-03-2016	AMENDED DA PACKAGE	AK / EK									
PROJECT 84 CENTENARY DRIVE, STRATHFIELD										SCALE 1:200 @ A1 1:400 @ A3	DATE 21/03/2016	DRAWN EK	CHECKED AK
										JOB 14056	DRAWING DA. 12.03		REVISION D




STAGE 1.


IMPORTANT NOTES:
Do not scale from drawings. All dimensions to be checked on site before commencement of work. All discrepancies to be brought to the attention of the Architect. Larger scale drawings and written dimensions take preference. This drawing is copyright and the property of the author, and must not be retained, copied or used without the express authority of MARCHESE PARTNERS INTERNATIONAL PTY. LTD.

PRELIMINARY
NOT FOR CONSTRUCTION

REVISION	DATE	DESCRIPTION	BY
A	27-08-2015	ISSUED TO CONSULTANTS	AK / EK
B	30-12-2015	AMENDED DA PACKAGE	AK / EK
C	21-03-2016	AMENDED DA PACKAGE	AK / EK

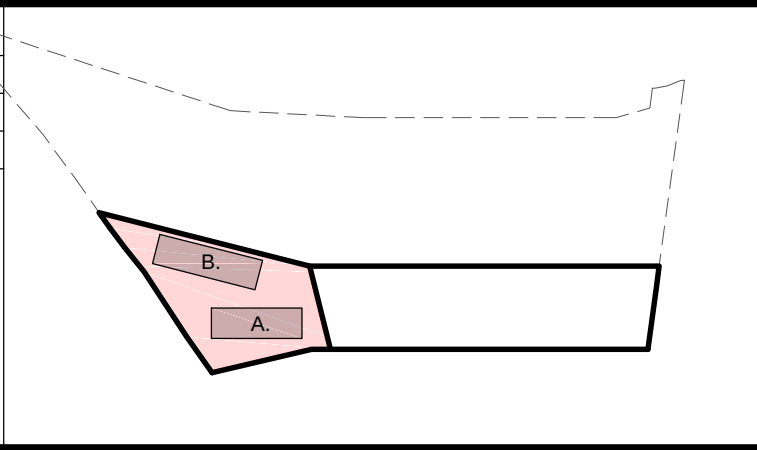

marchesepartners
Marchese Partners International Pty Ltd
Level 1, 53 Walker Street, North Sydney, NSW 2060, Australia
P +61 2 9922 4375 F +61 2 9929 5786 E info@marchesepartners.com.au
www.marchesepartners.com.au
Sydney • Brisbane • Canberra • Melbourne • Adelaide • Perth
Kuala Lumpur • Auckland
ABN 20 098 552 151

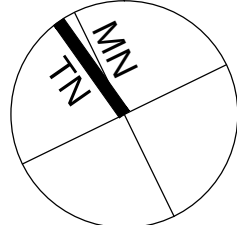

CLIENT
ALCEON GROUP PTY LTD
C/O METRO PROPERTY DEVELOPMENT

PROJECT
84 CENTENARY DRIVE, STRATHFIELD


DRAWING TITLE GFA LEVEL 1 FLOOR PLAN (STAGE 2)			
SCALE 1:250 @ A1 1:500 @ A3	DATE 21/03/2016	DRAWN EK	CHECKED AK
JOB 14056	DRAWING DA. 13.02	REVISION C	



IMPORTANT NOTES: Do not scale from drawings. All dimensions to be checked on site before commencement of work. All discrepancies to be brought to the attention of the Architect. Larger scale drawings and written dimensions take preference. This drawing is copyright and the property of the author, and must not be retained, copied or used without the express authority of MARCHESE PARTNERS INTERNATIONAL PTY. LTD. PRELIMINARY NOT FOR CONSTRUCTION	REVISION	DATE	DESCRIPTION	BY			CLIENT ALCEON GROUP PTY LTD C/O METRO PROPERTY DEVELOPMENT	DRAWING TITLE GFA LEVELS 2-4 FLOOR PLAN (STAGE 2)				
Marchese Partners International Pty Ltd Level 1, 53 Walker Street, North Sydney, NSW 2060, Australia P +61 2 9922 4375 F +61 2 9929 5786 E info@marchesepartners.com.au www.marchesepartners.com.au Sydney · Brisbane · Canberra · Melbourne · Adelaide · Perth Kuala Lumpur · Auckland ABN 20 098 552 151							PROJECT 84 CENTENARY DRIVE, STRATHFIELD		SCALE 1:250 @ A1 1:500 @ A3	DATE 21/03/2016	DRAWN EK	CHECKED AK
									JOB 14056	DRAWING DA. 13.03		REVISION C



IMPORTANT NOTES: Do not scale from drawings. All dimensions to be checked on site before commencement of work. All discrepancies to be brought to the attention of the Architect. Larger scale drawings and written dimensions take preference. This drawing is copyright and the property of the author, and must not be retained, copied or used without the express authority of MARCHESE PARTNERS INTERNATIONAL PTY. LTD. PRELIMINARY NOT FOR CONSTRUCTION	<table><tr><th>REVISION</th><th>DATE</th><th>DESCRIPTION</th><th>BY</th></tr><tr><td>A</td><td>27-08-2015</td><td>ISSUED TO CONSULTANTS</td><td>AK / EK</td></tr><tr><td>B</td><td>30-12-2015</td><td>AMENDED DA PACKAGE</td><td>AK / EK</td></tr></table>	REVISION	DATE	DESCRIPTION	BY	A	27-08-2015	ISSUED TO CONSULTANTS	AK / EK	B	30-12-2015	AMENDED DA PACKAGE	AK / EK		marchesepartners Marchese Partners International Pty Ltd Level 1, 53 Walker Street, North Sydney, NSW 2060, Australia P +61 2 9922 4375 F +61 2 9929 5786 E info@marchesepartners.com.au www.marchesepartners.com.au Sydney · Brisbane · Canberra · Melbourne · Adelaide · Perth Kuala Lumpur · Auckland ABN 20 098 552 151		CLIENT ALCEON GROUP PTY LTD C/O METRO PROPERTY DEVELOPMENT	DRAWING TITLE GFA LEVEL 5-6 FLOOR PLAN (STAGE 2)			
	REVISION	DATE	DESCRIPTION	BY																	
	A	27-08-2015	ISSUED TO CONSULTANTS	AK / EK																	
B	30-12-2015	AMENDED DA PACKAGE	AK / EK																		
PROJECT 84 CENTENARY DRIVE, STRATHFIELD					SCALE 1:250 @ A1 1:500 @ A3	DATE 21/03/2016	DRAWN EK	CHECKED AK													
					JOB 14056	DRAWING DA. 13.05	REVISION B														

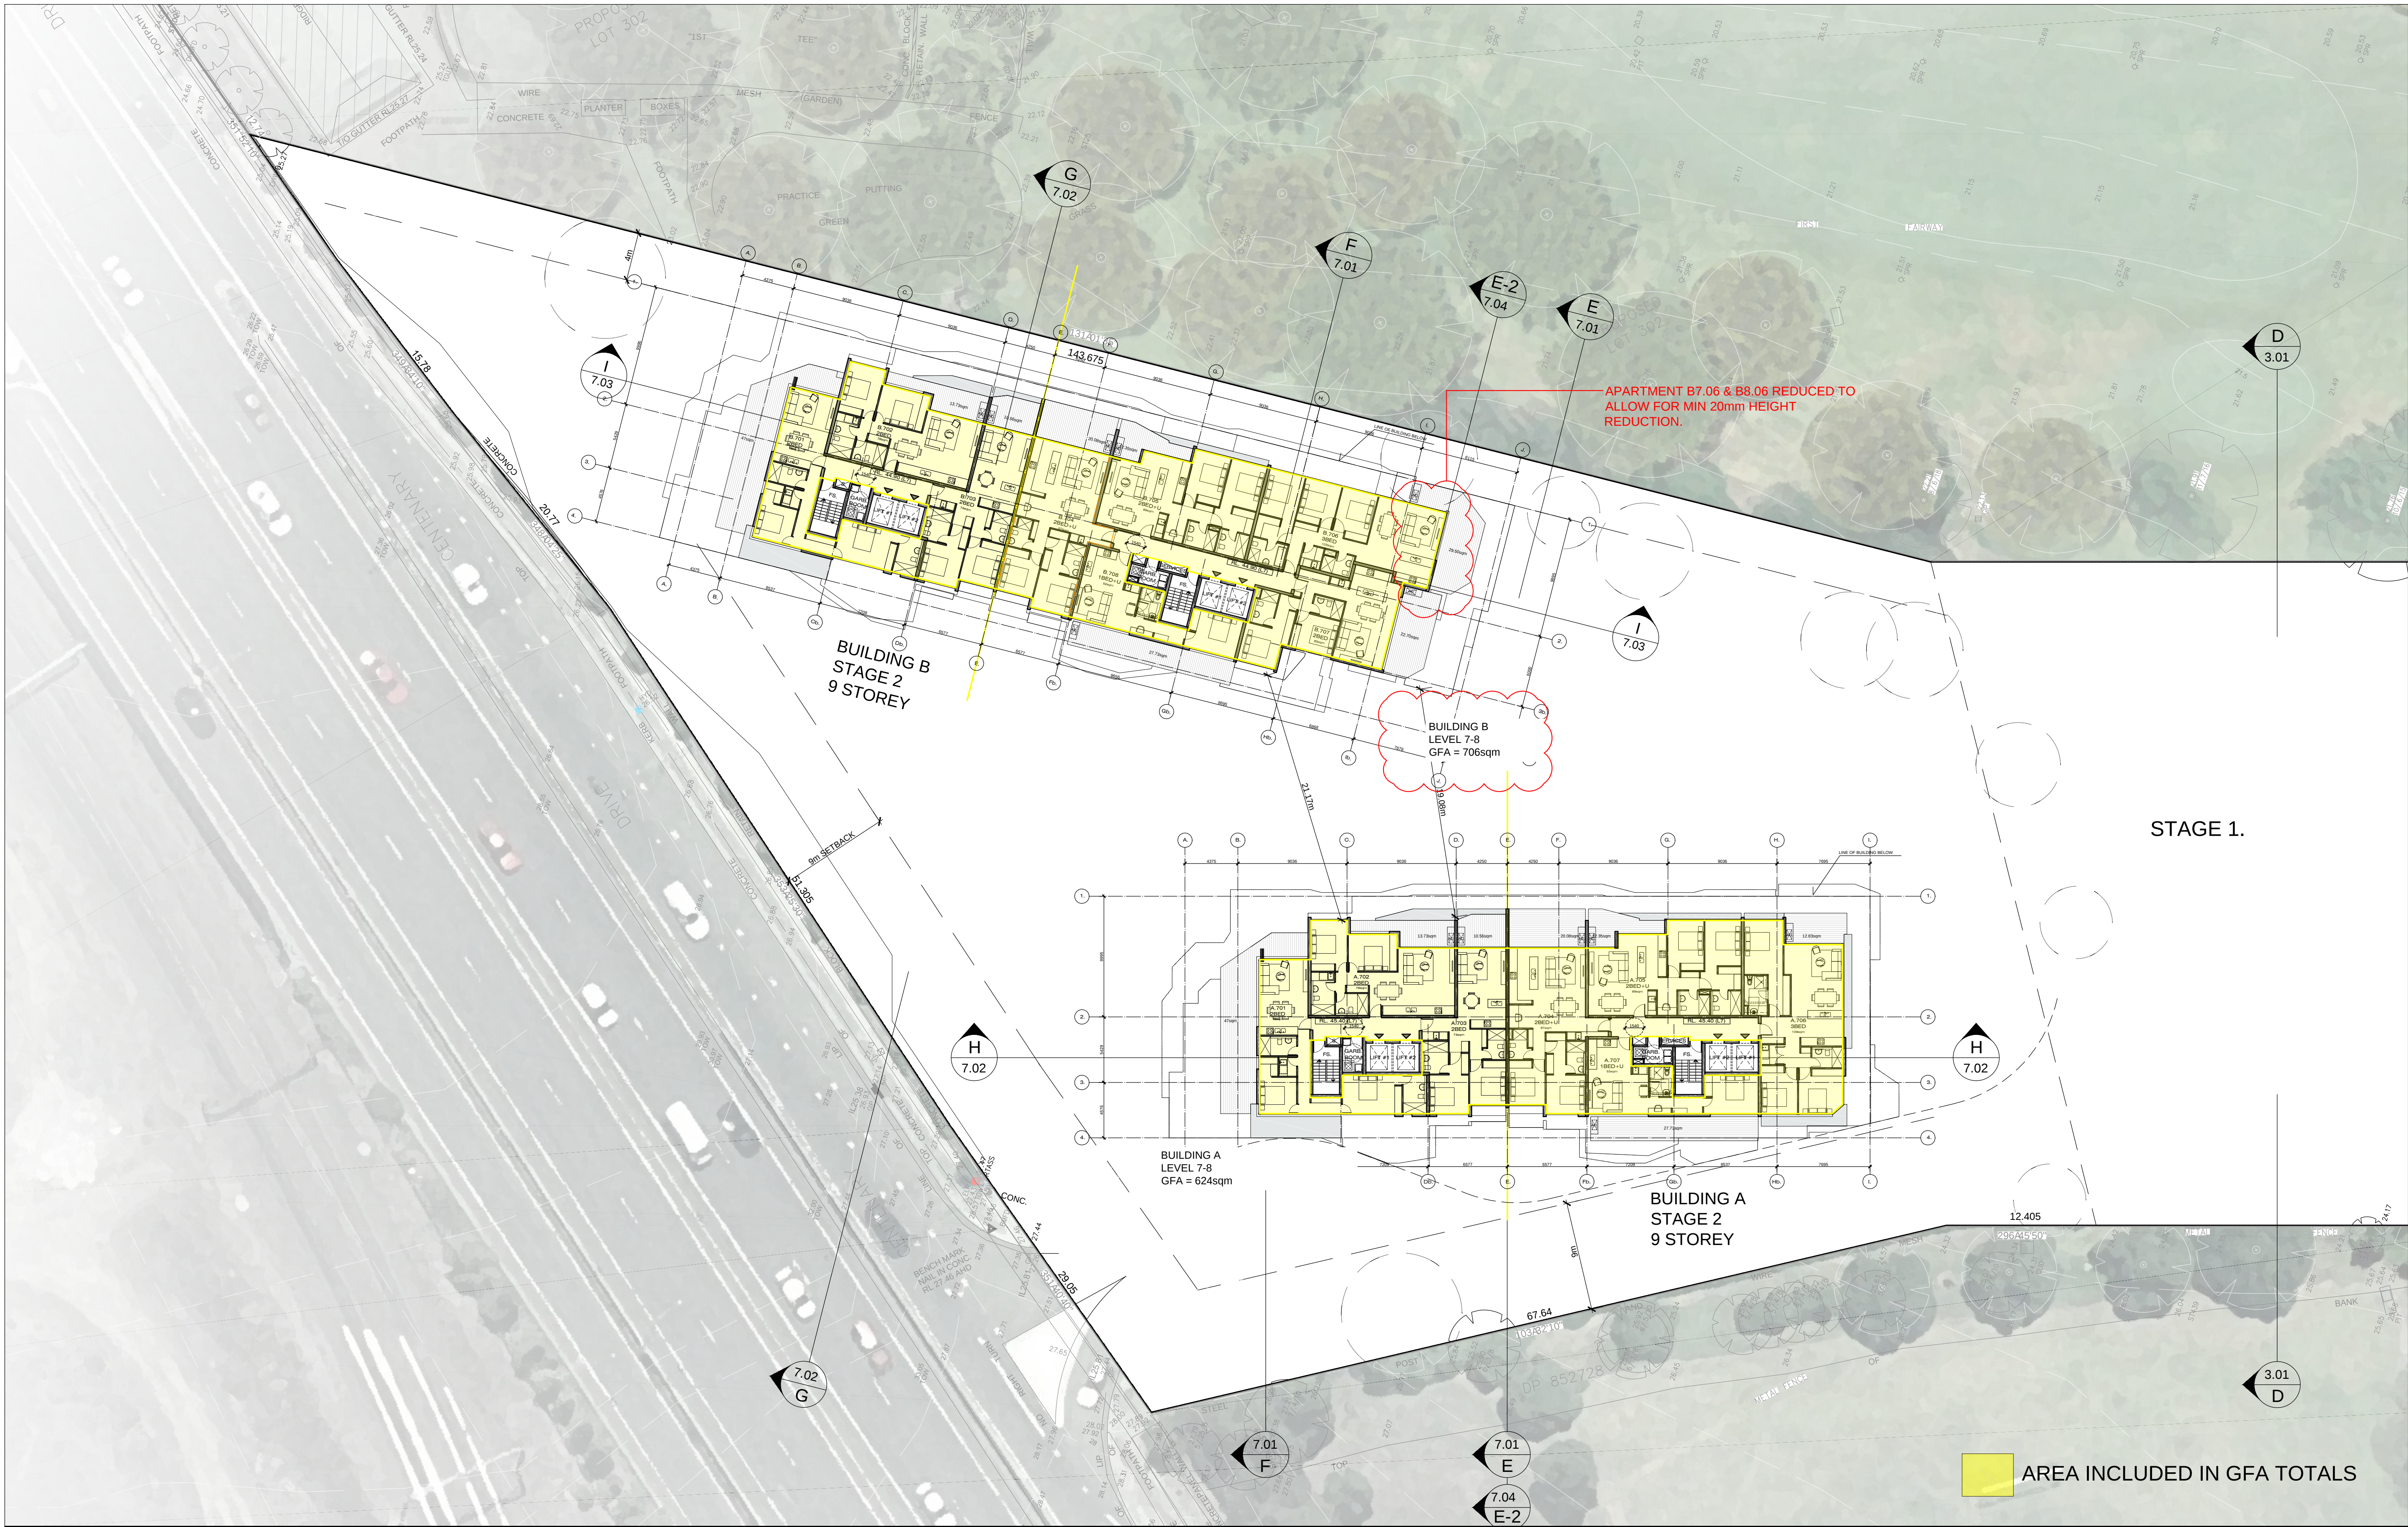

IMPORTANT NOTES:
Do not scale from drawings. All dimensions to be checked on site before commencement of work. All discrepancies to be brought to the attention of the Architect. Larger scale drawings and written dimensions take preference. This drawing is copyright and the property of the author, and must not be retained, copied or used without the express authority of MARCHESE PARTNERS INTERNATIONAL PTY. LTD.

PRELIMINARY
NOT FOR CONSTRUCTION

REVISION	DATE	DESCRIPTION	BY
A	27-08-2015	ISSUED TO CONSULTANTS	AK / EK
B	30-12-2015	AMENDED DA PACKAGE	AK / EK
C	21-03-2016	AMENDED DA PACKAGE	AK / EK

marchesepartners


Marchese Partners International Pty Ltd
Level 1, 53 Walker Street, North Sydney, NSW 2060, Australia
P +61 2 9922 4375 F +61 2 9929 5786 E info@marchesepartners.com.au
www.marchesepartners.com.au
Sydney • Brisbane • Canberra • Melbourne • Adelaide • Perth
Kuala Lumpur • Auckland
ABN 20 098 552 151

CLIENT
ALCEON GROUP PTY LTD
C/O METRO PROPERTY DEVELOPMENT

PROJECT
84 CENTENARY DRIVE, STRATHFIELD

DRAWING TITLE
GFA LEVEL 7-8 FLOOR PLAN (STAGE 2)


SCALE	DATE	DRAWN	CHECKED
1:250 @ A1 1:500 @ A3	21/03/2016	EK	AK
JOB	DRAWING	REVISION	
14056	DA. 13.06	C	

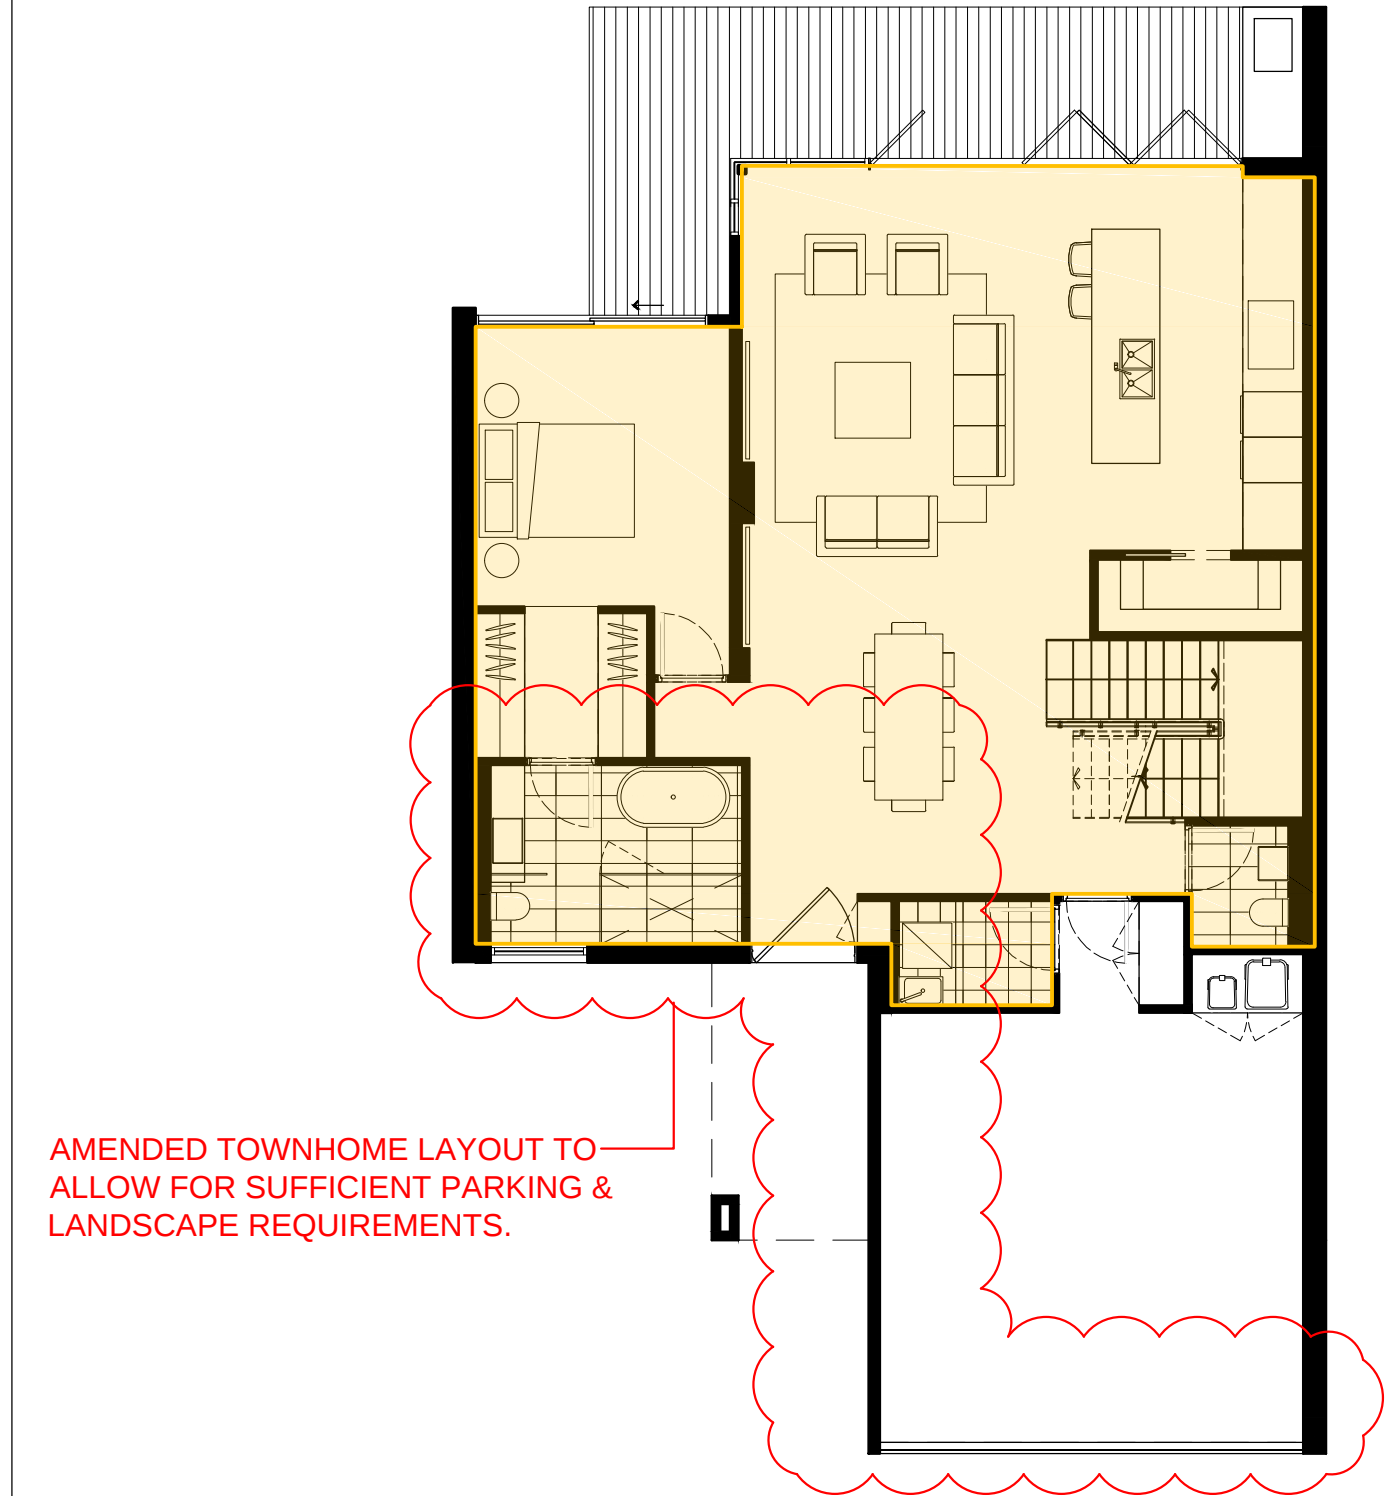


AMENDED TOWNHOME LAYOUT TO ALLOW FOR SUFFICIENT PARKING & LANDSCAPE REQUIREMENTS.

GROUND LEVEL


TYPE A CORNER TOWNHOME
GFA = 191 sqm

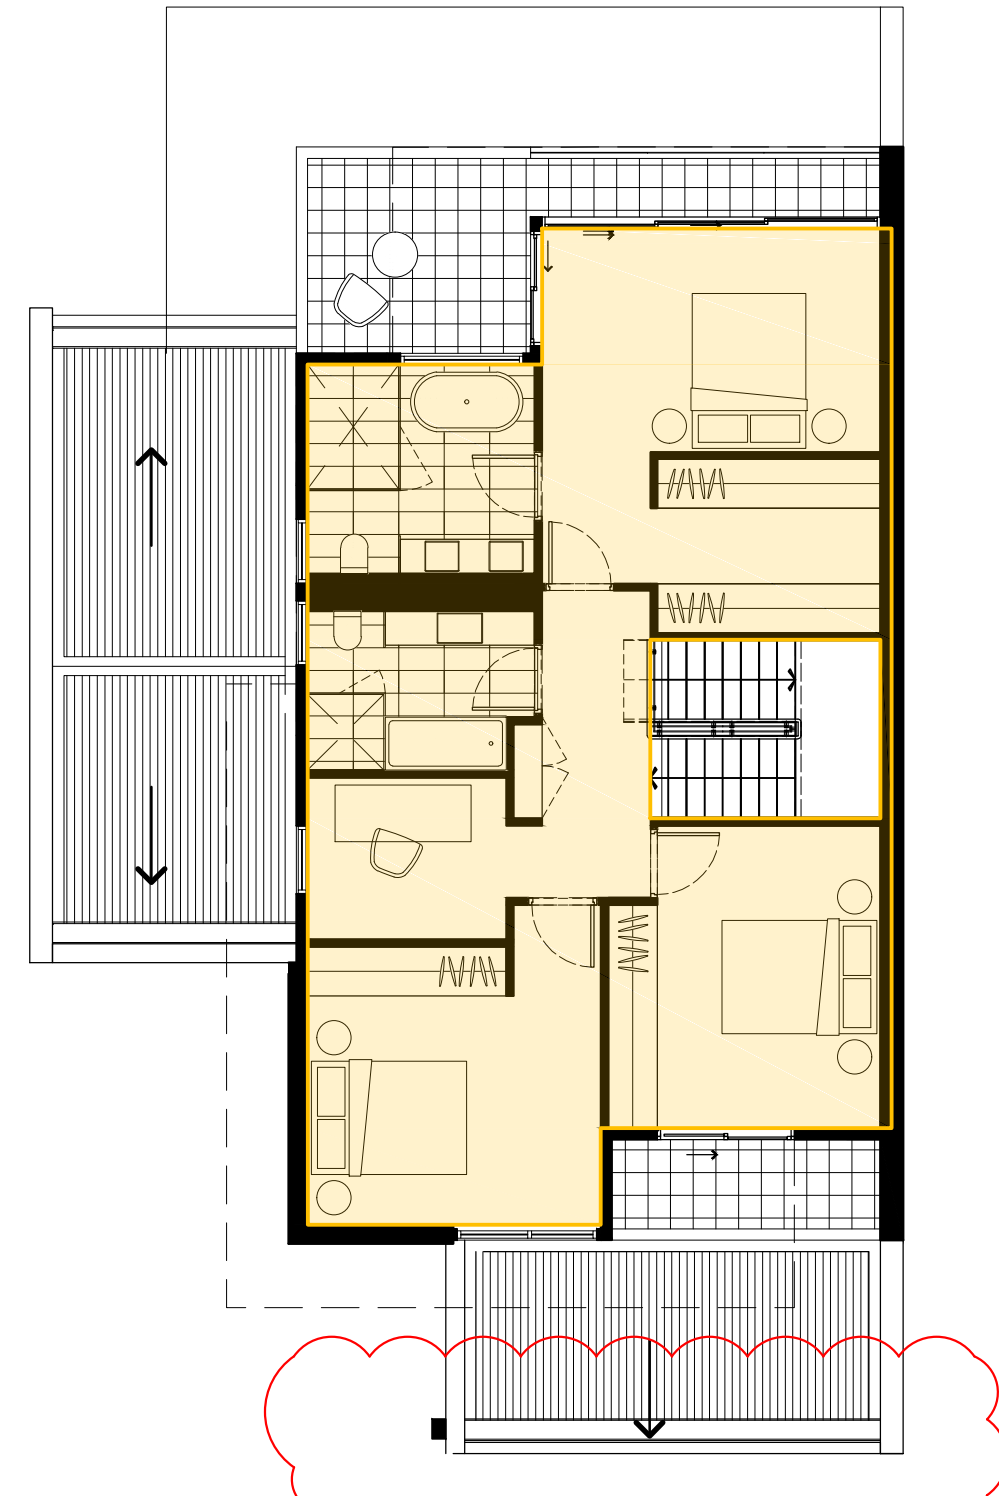

LEVEL 1 PLAN

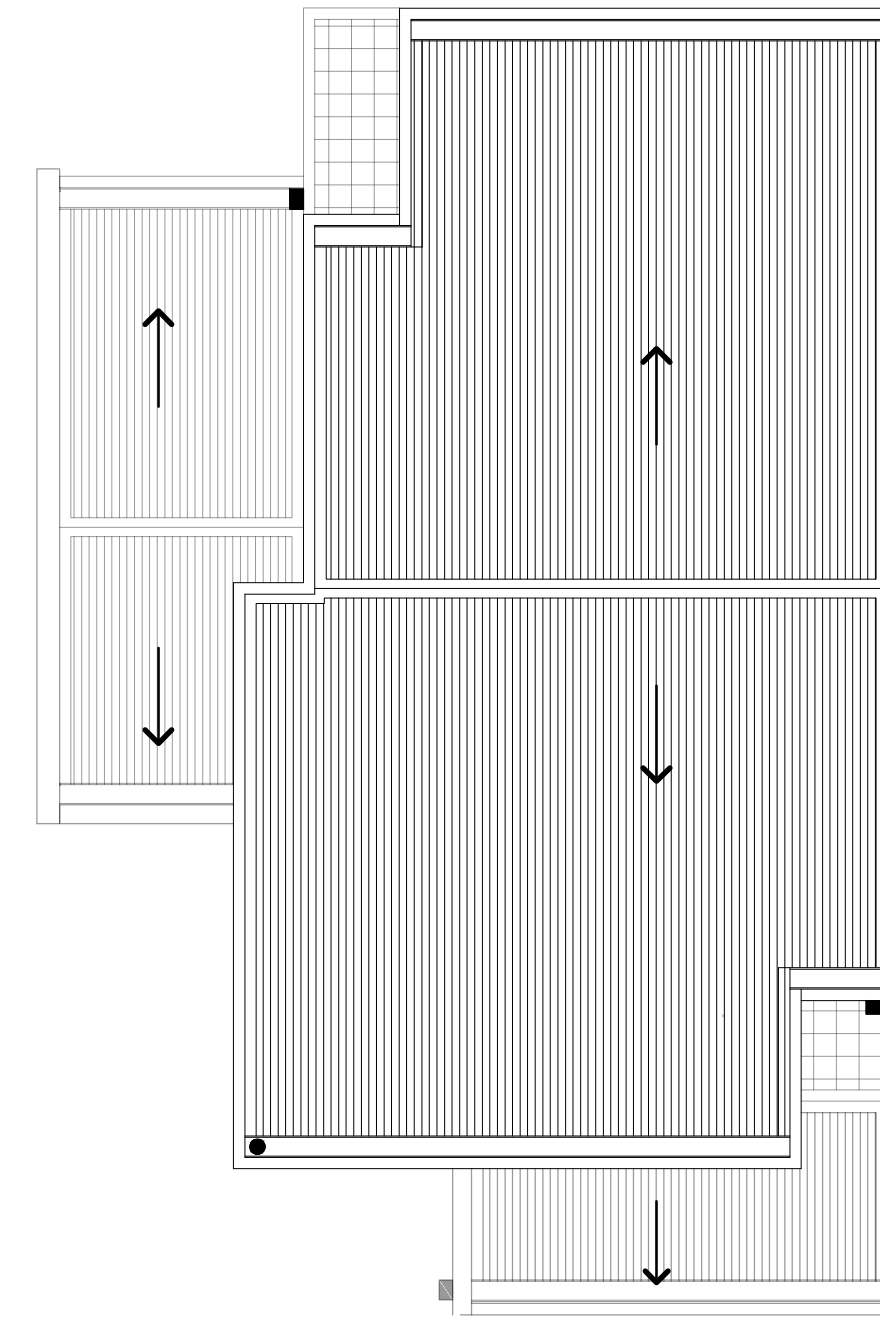


ROOF PLAN

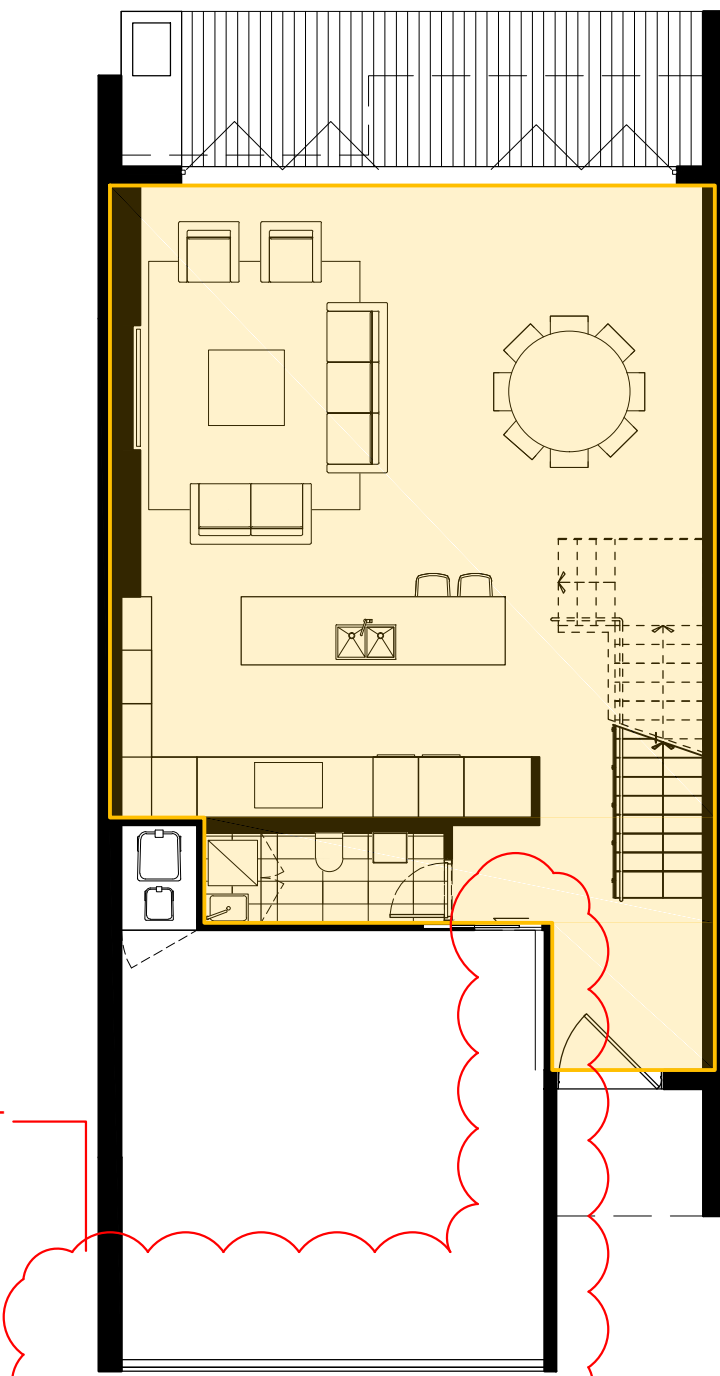


GROUND LEVEL

TYPE B TOWNHOME
GFA = 171 sqm

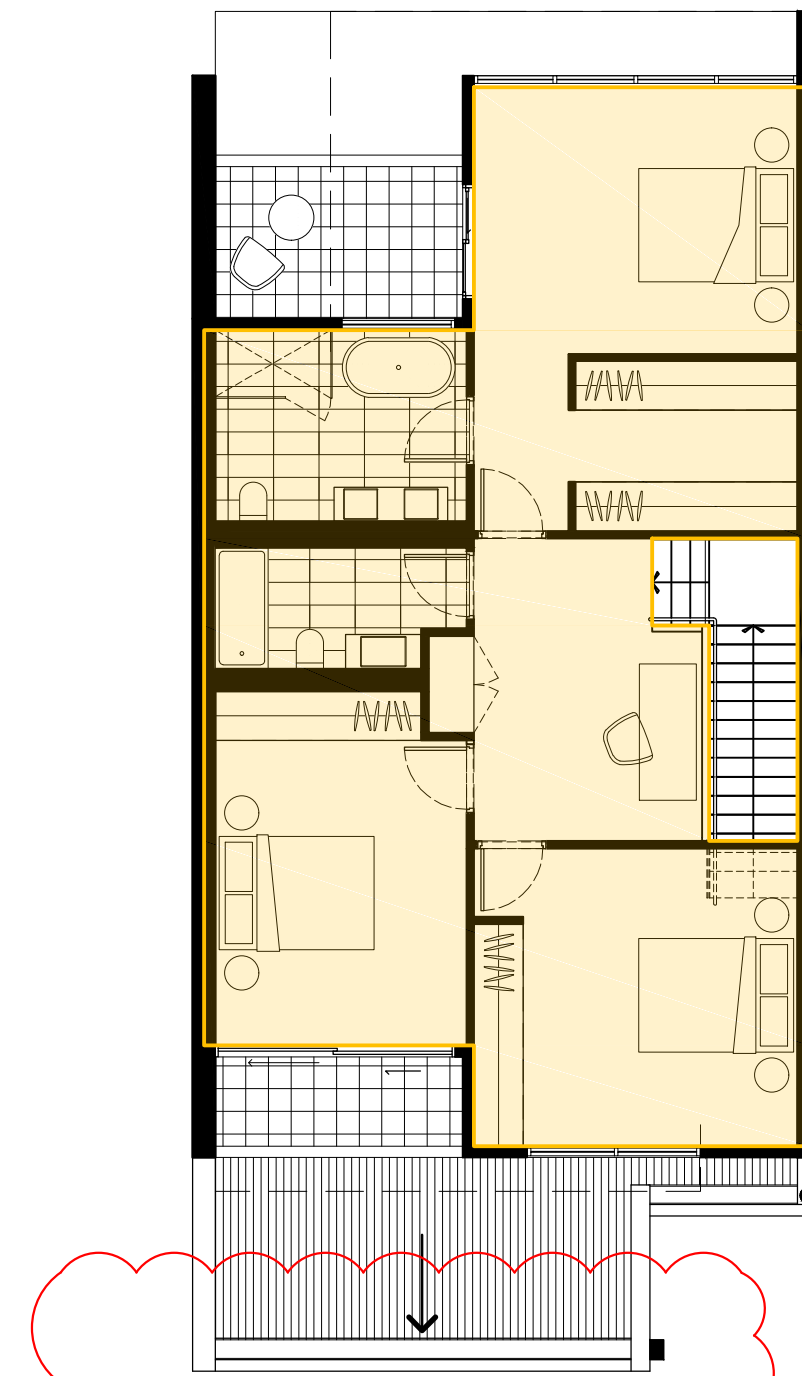


LEVEL 1 PLAN

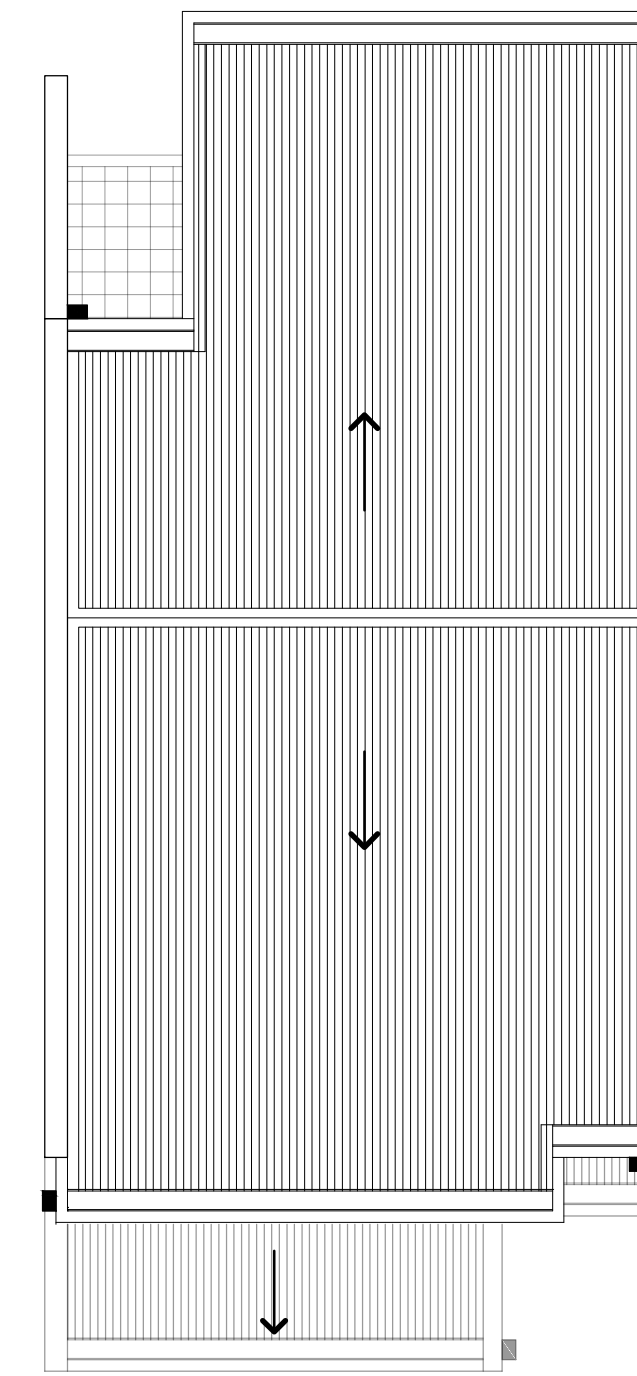

ROOF PLAN


AREA INCLUDED IN GFA TOTALS

IMPORTANT NOTES: Do not scale from drawings. All dimensions to be checked on site before commencement of work. All discrepancies to be brought to the attention of the Architect. Larger scale drawings and written dimensions take preference. This drawing is copyright and the property of the author, and must not be retained, copied or used without the express authority of MARCHESE PARTNERS INTERNATIONAL PTY. LTD. PRELIMINARY NOT FOR CONSTRUCTION	<table><tr><th>REVISION</th><th>DATE</th><th>DESCRIPTION</th><th>BY</th></tr><tr><td>A</td><td>27-08-2015</td><td>ISSUED TO CONSULTANTS</td><td>AK / EK</td></tr><tr><td>B</td><td>23-12-2015</td><td>AMENDED TOWNHOMES</td><td>AK / EK</td></tr><tr><td>C</td><td>21-03-2016</td><td>AMENDED DA PACKAGE</td><td>AK / EK</td></tr></table>			REVISION	DATE	DESCRIPTION	BY	A	27-08-2015	ISSUED TO CONSULTANTS	AK / EK	B	23-12-2015	AMENDED TOWNHOMES	AK / EK	C	21-03-2016	AMENDED DA PACKAGE	AK / EK	marchesepartners Marchese Partners International Pty Ltd Level 1, 53 Walker Street, North Sydney, NSW 2060, Australia P +61 2 9922 4375 F +61 2 9929 5786 E info@marchesepartners.com.au www.marchesepartners.com.au Sydney & Brisbane & Canberra & Melbourne & Adelaide & Perth Kuala Lumpur & Auckland ABN 20 098 552 151			CLIENT ALCEON GROUP PTY LTD C/O METRO PROPERTY DEVELOPMENT			DRAWING TITLE GFA TOWNHOMES - SHEET 1 (STAGE 1)		
	REVISION	DATE	DESCRIPTION	BY																								
	A	27-08-2015	ISSUED TO CONSULTANTS	AK / EK																								
	B	23-12-2015	AMENDED TOWNHOMES	AK / EK																								
C	21-03-2016	AMENDED DA PACKAGE	AK / EK																									
PROJECT 84 CENTENARY DRIVE, STRATHFIELD						SCALE 1:100 @ A1 1:200 @ A3		DATE 21/03/2016	DRAWN EK	CHECKED AK																		
JOB 14056						DRAWING DA. 13.07		REVISION C																				
0 1 2 3 4 5																												

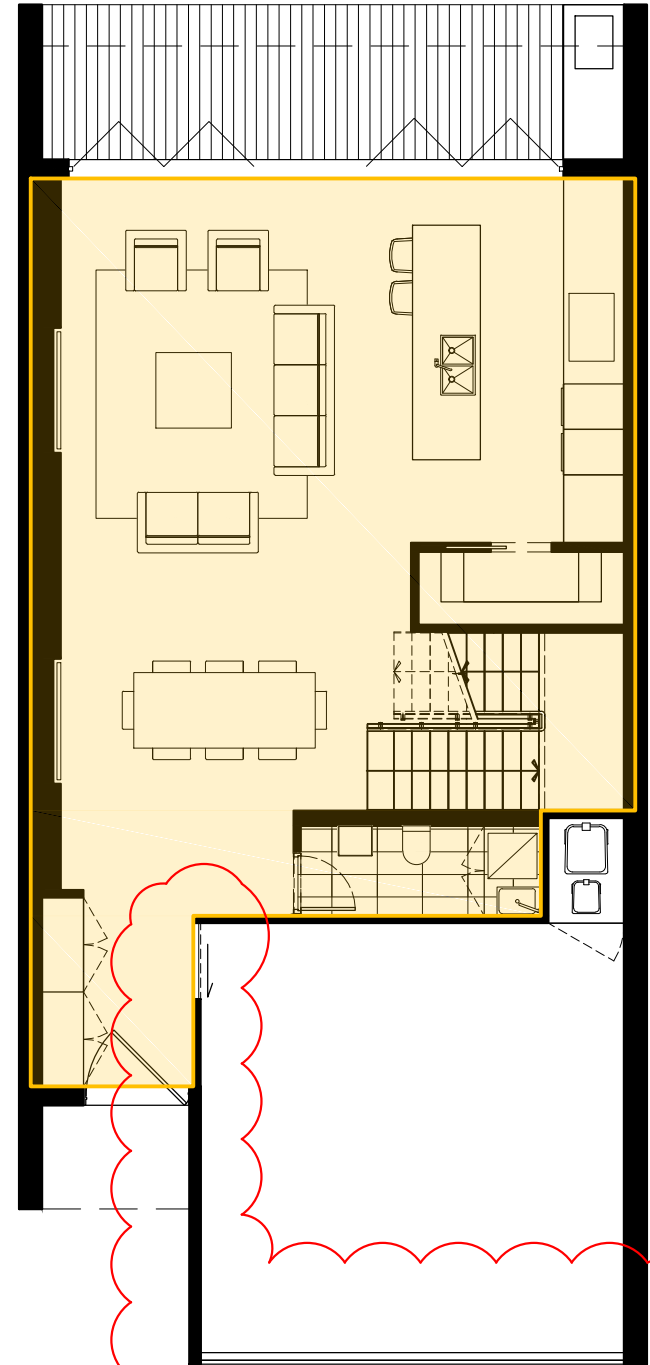


AMENDED TOWNHOME LAYOUT


GROUND LEVEL
TYPE C TOWNHOME
GFA = 170 sqm

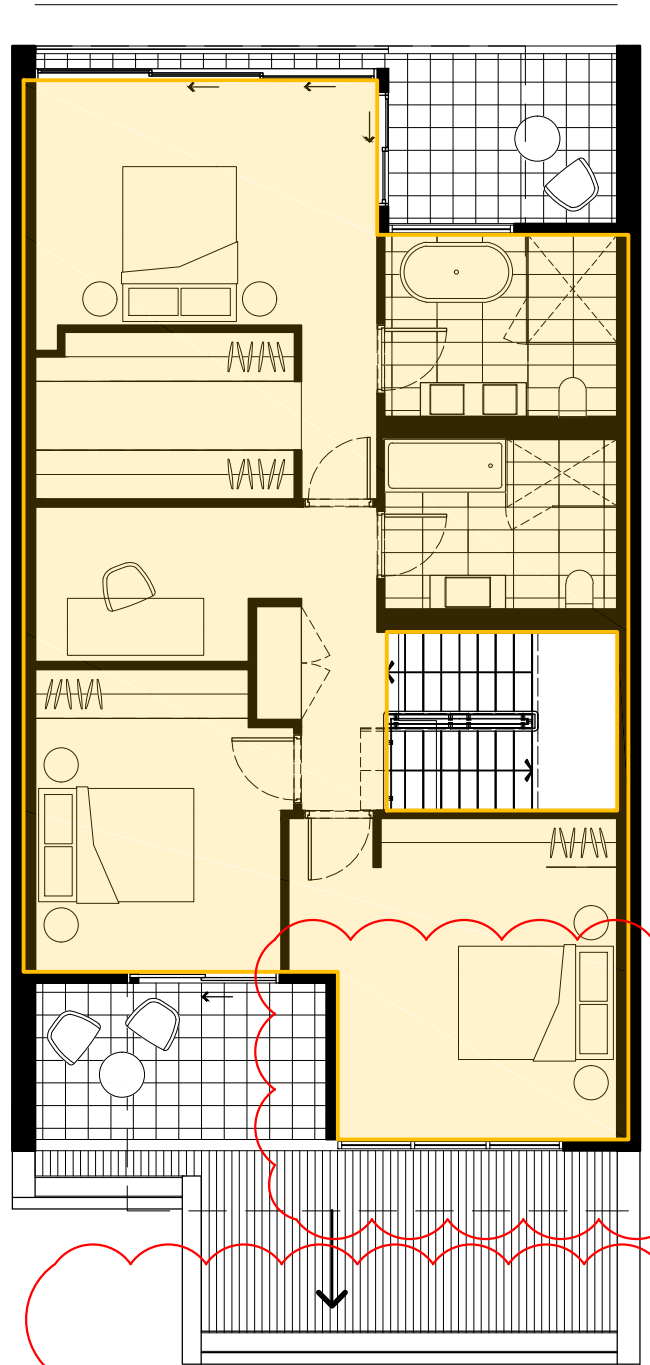

LEVEL 1 PLAN

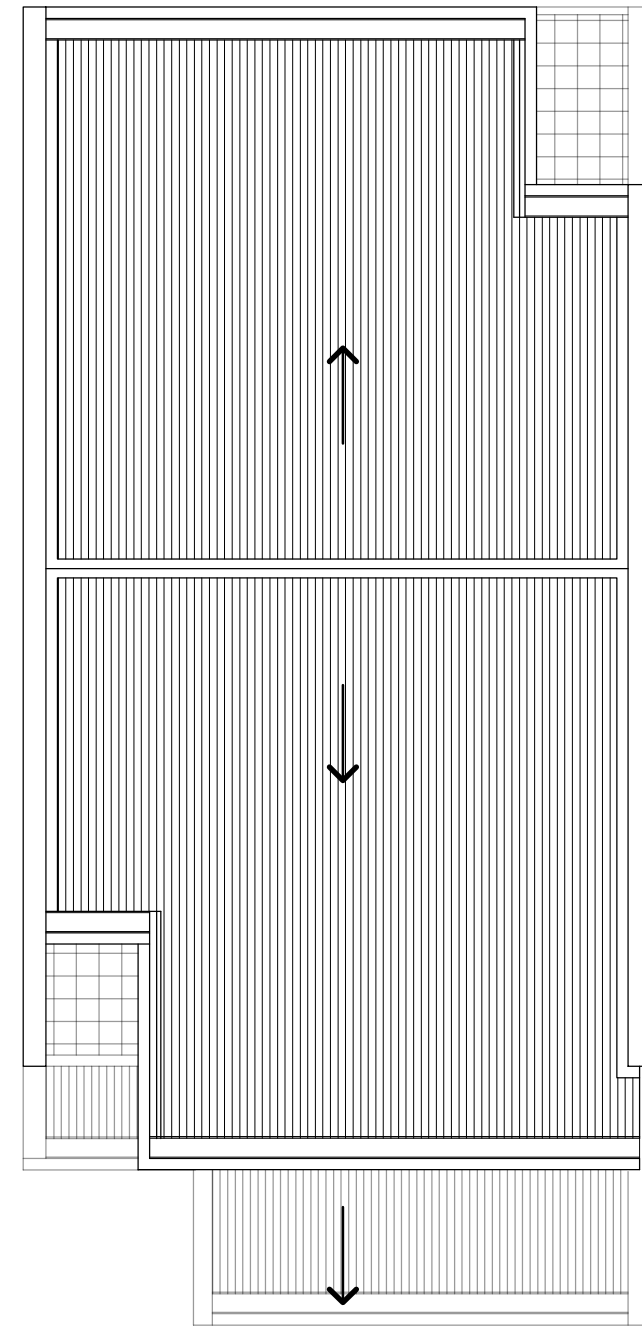


ROOF PLAN

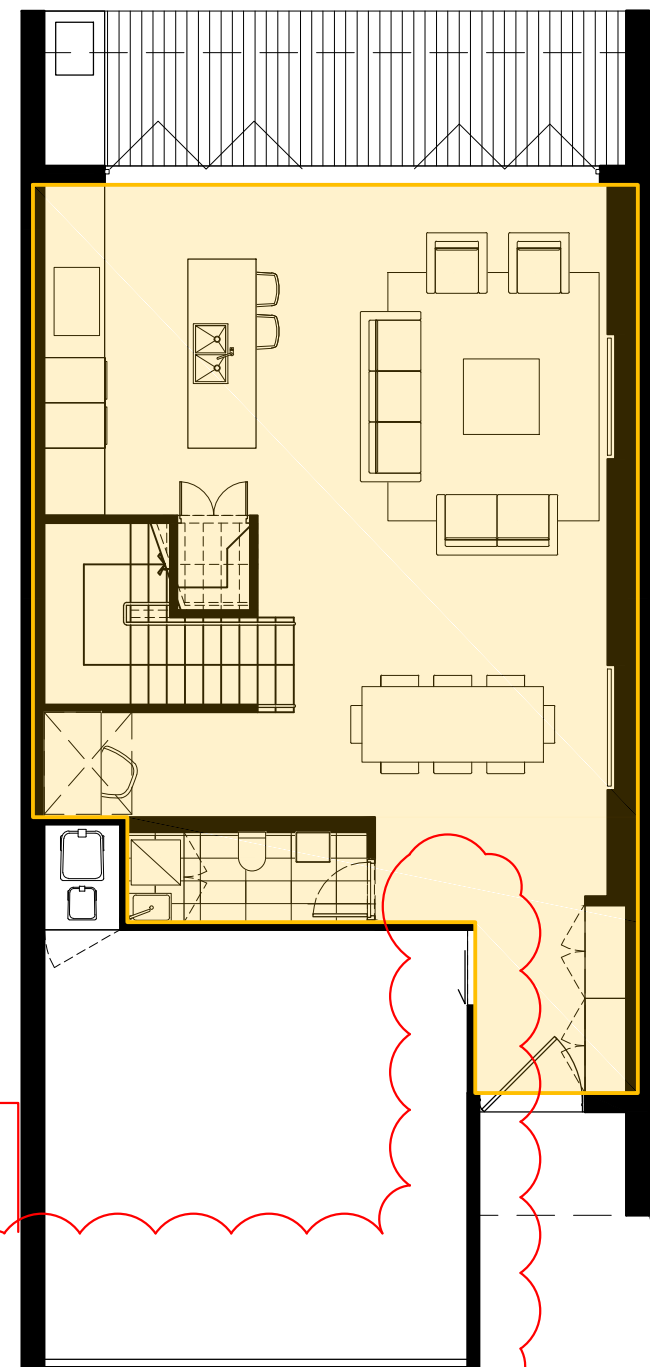


AMENDED TOWNHOME LAYOUT

GROUND LEVEL
TYPE D TOWNHOME
GFA = 168 sqm

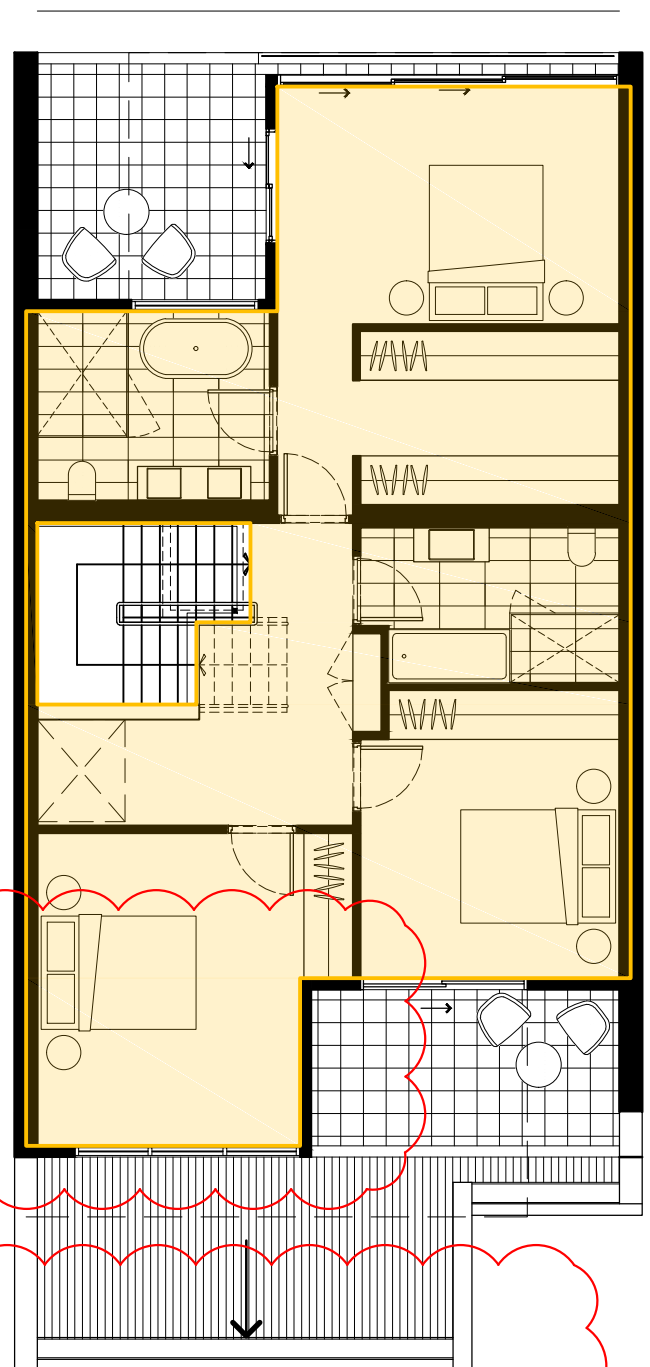


LEVEL 1 PLAN

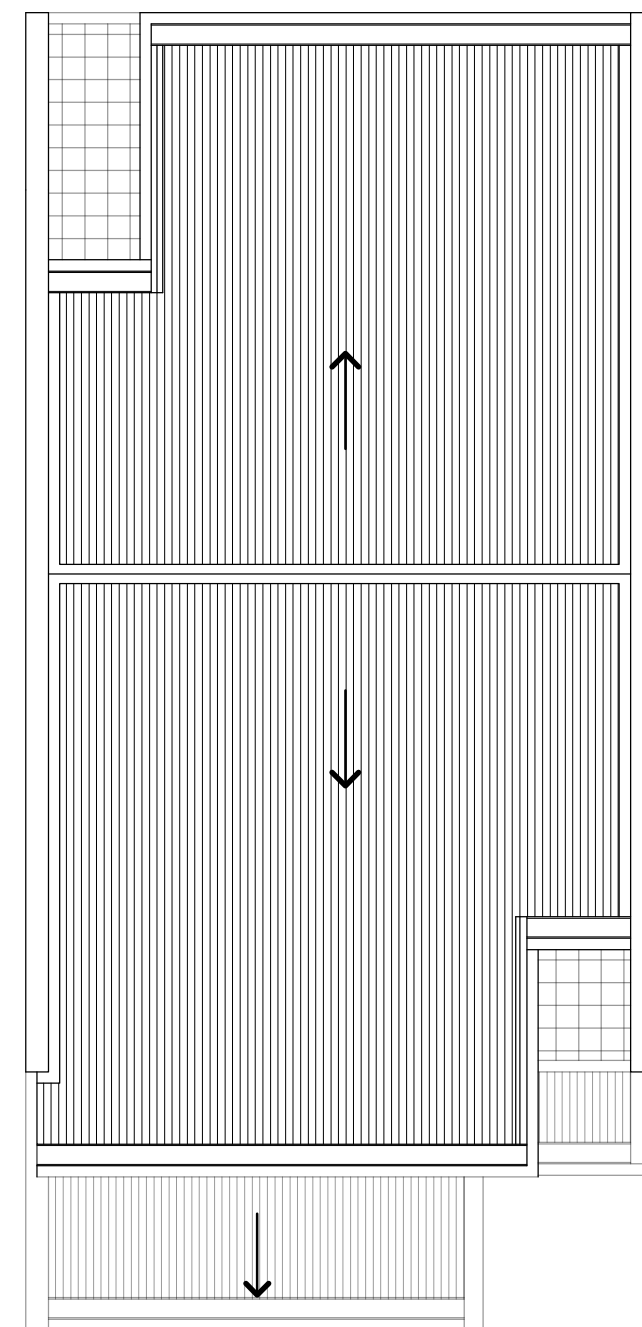


ROOF PLAN

AREA INCLUDED IN GFA TOTALS


IMPORTANT NOTES: Do not scale from drawings. All dimensions to be checked on site before commencement of work. All discrepancies to be brought to the attention of the Architect. Larger scale drawings and written dimensions take preference. This drawing is copyright and the property of the author, and must not be retained, copied or used without the express authority of MARCHESE PARTNERS INTERNATIONAL PTY. LTD. PRELIMINARY NOT FOR CONSTRUCTION	REVISION	DATE	DESCRIPTION	BY	marchesepartners Marchese Partners International Pty Ltd Level 1, 53 Walker Street, North Sydney, NSW 2060, Australia P +61 2 9922 4375 F +61 2 9929 5786 E info@marchesepartners.com.au www.marchesepartners.com.au Sydney L Brisbane L Canberra L Melbourne L Adelaide L Perth Kuala Lumpur L Auckland ABN 20 098 552 151	012345	CLIENT ALCEON GROUP PTY LTD C/O METRO PROPERTY DEVELOPMENT		DRAWING TITLE GFA TOWNHOMES - SHEET 2 (STAGE 1)			
	A	27-08-2015	ISSUED TO CONSULTANTS	AK / EK			PROJECT 84 CENTENARY DRIVE, STRATHFIELD	SCALE 1:100 @ A1 1:200 @ A3	DATE 21/03/2016	DRAWN EK	CHECKED AK	
	B	23-12-2015	AMENDED TOWNHOMES	AK / EK			JOB 14056	DRAWING DA. 13.08	REVISION C			
	C	21-03-2016	AMENDED DA PACKAGE	AK / EK								

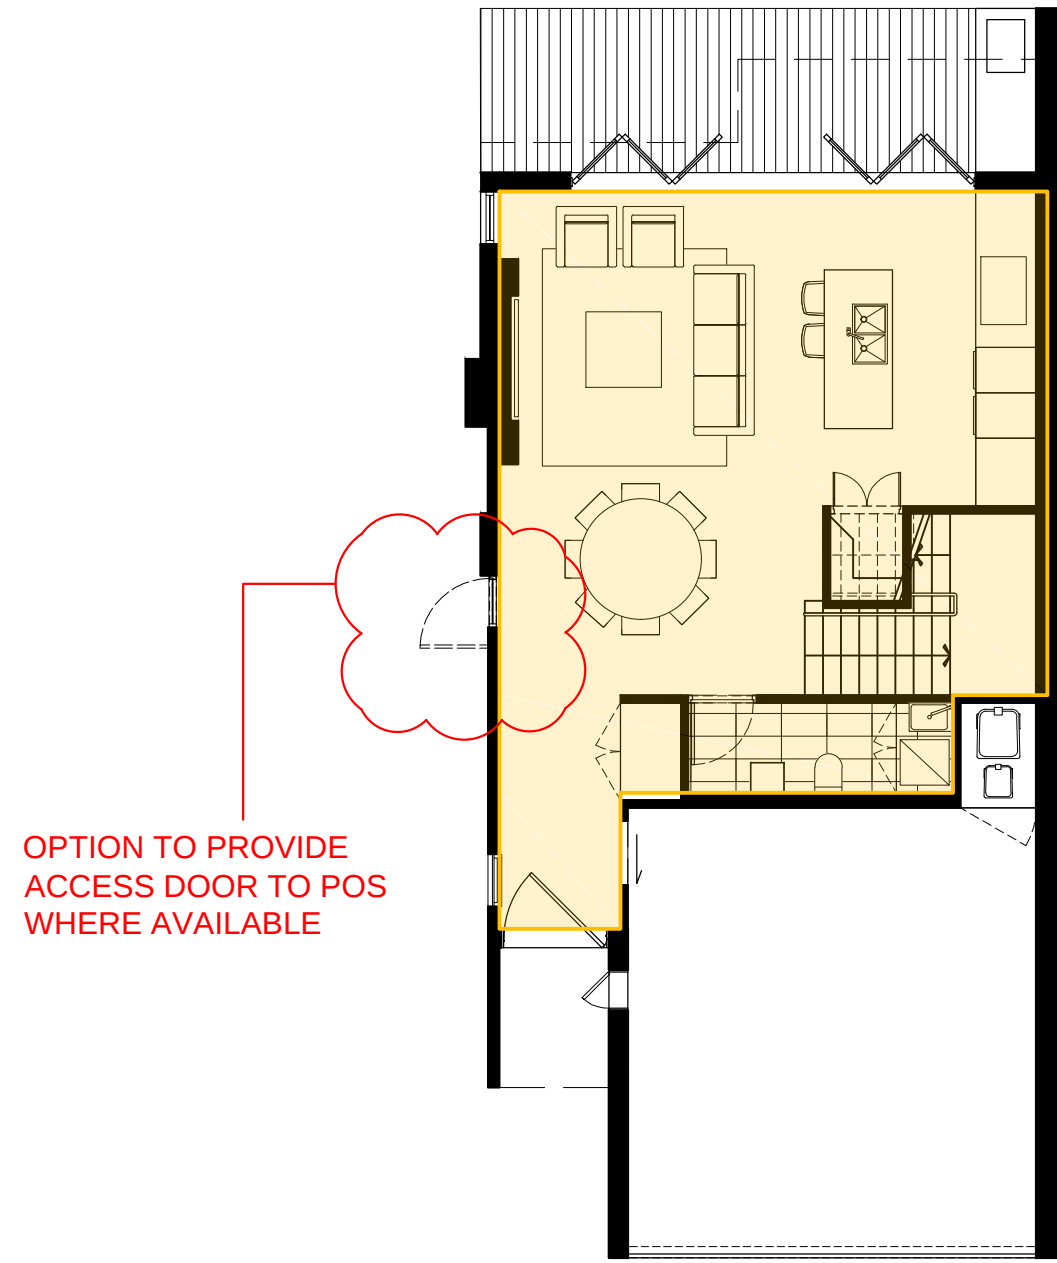


GROUND LEVEL
TYPE E CORNER TOWNHOME
GFA = 191 sqm

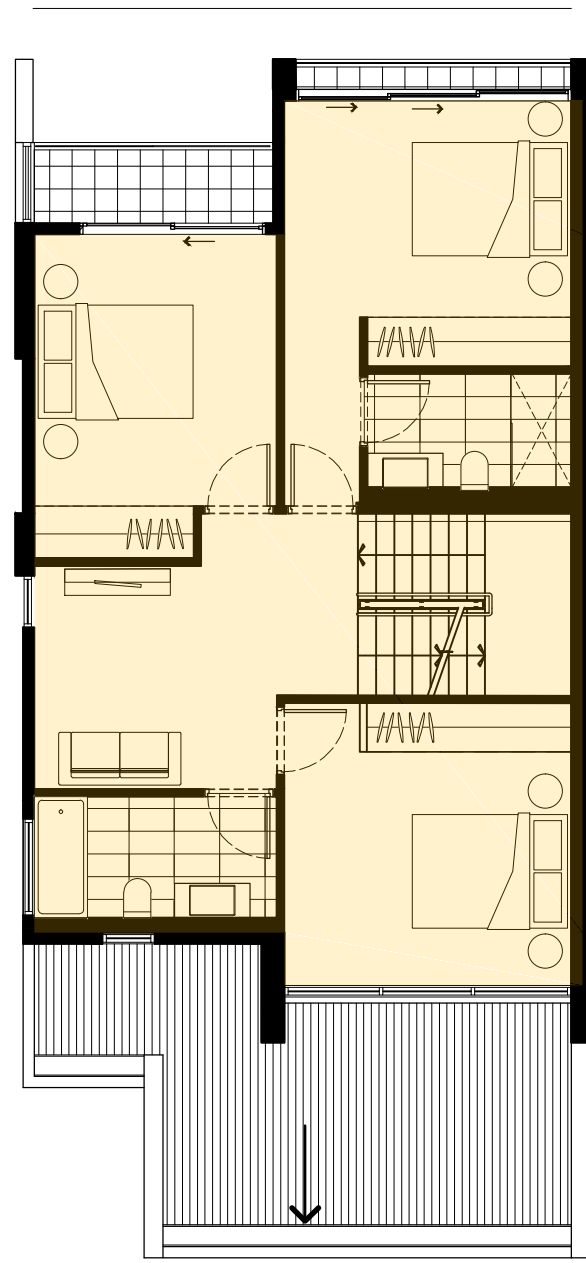


LEVEL 1 PLAN

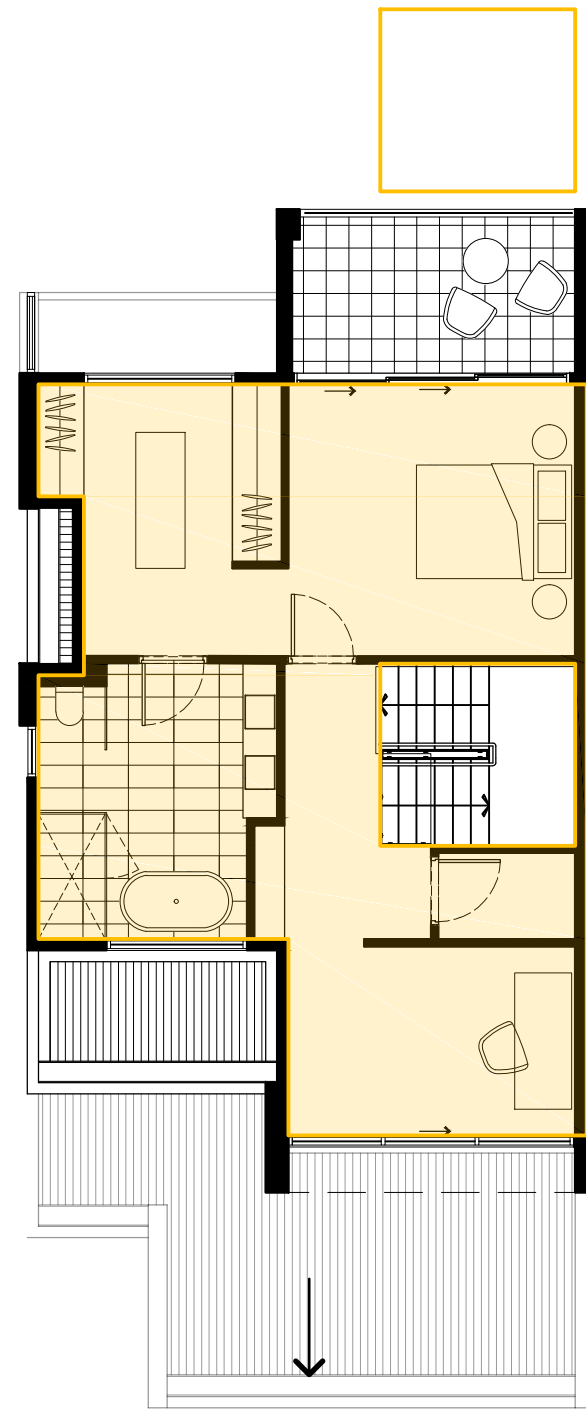


LEVEL 2 PLAN

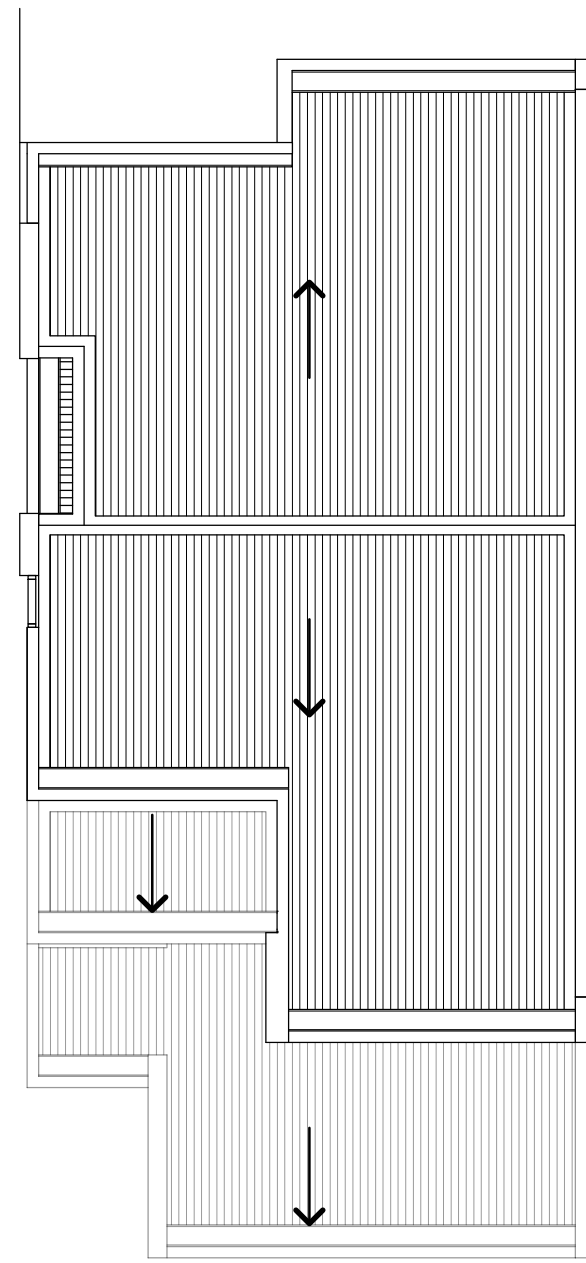


ROOF PLAN

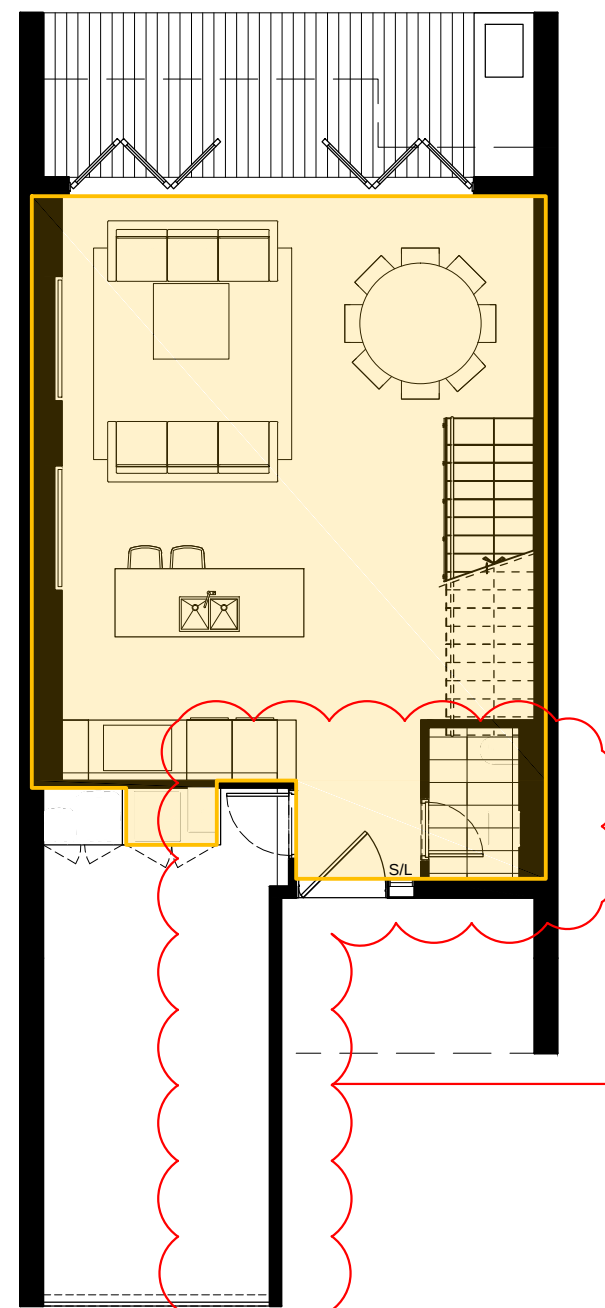


GROUND LEVEL
TYPE F TOWNHOME
GFA = 180 sqm

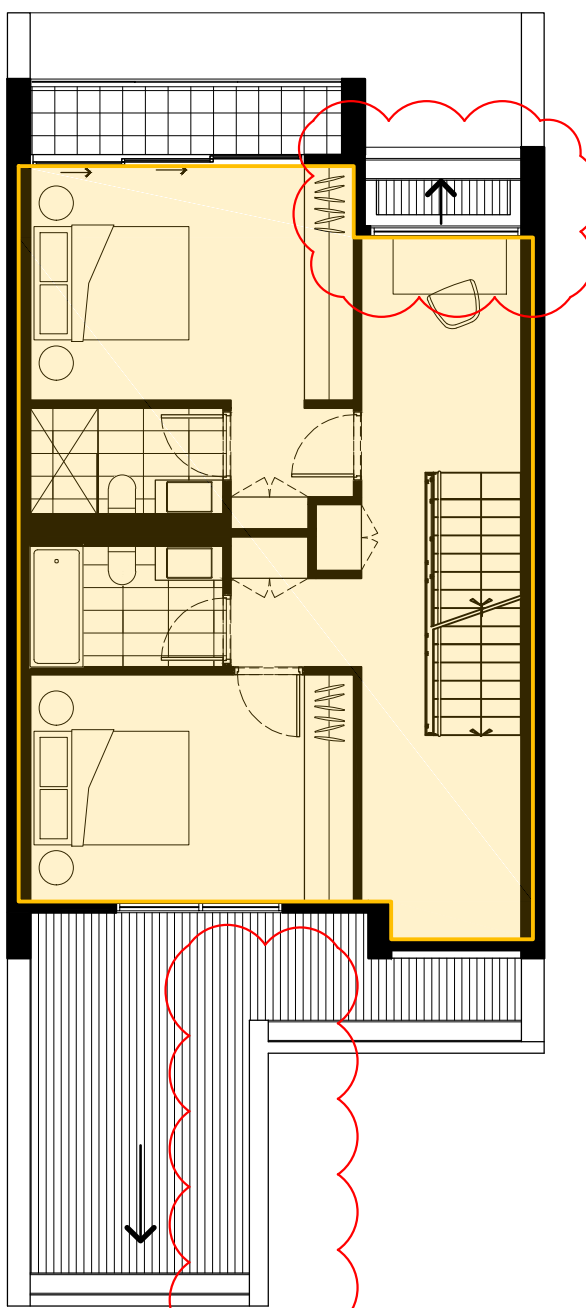

LEVEL 1 PLAN

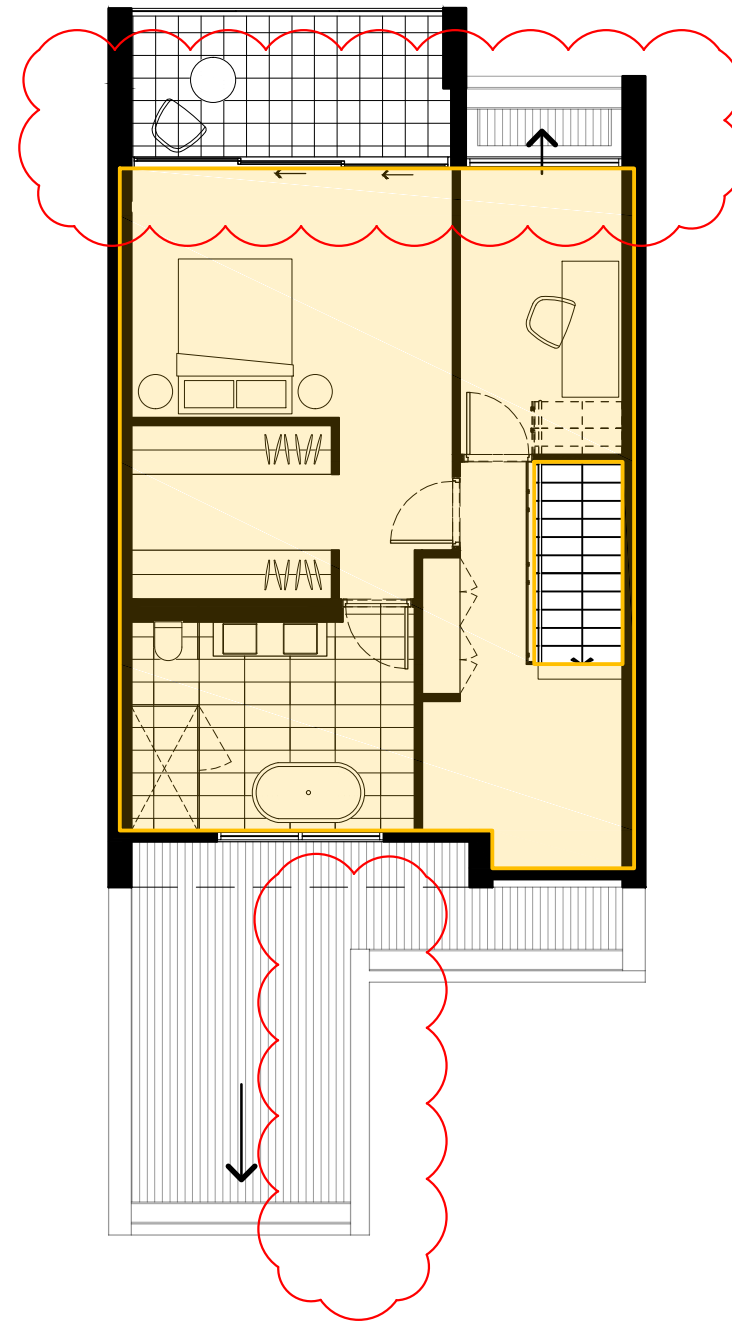


LEVEL 2 PLAN

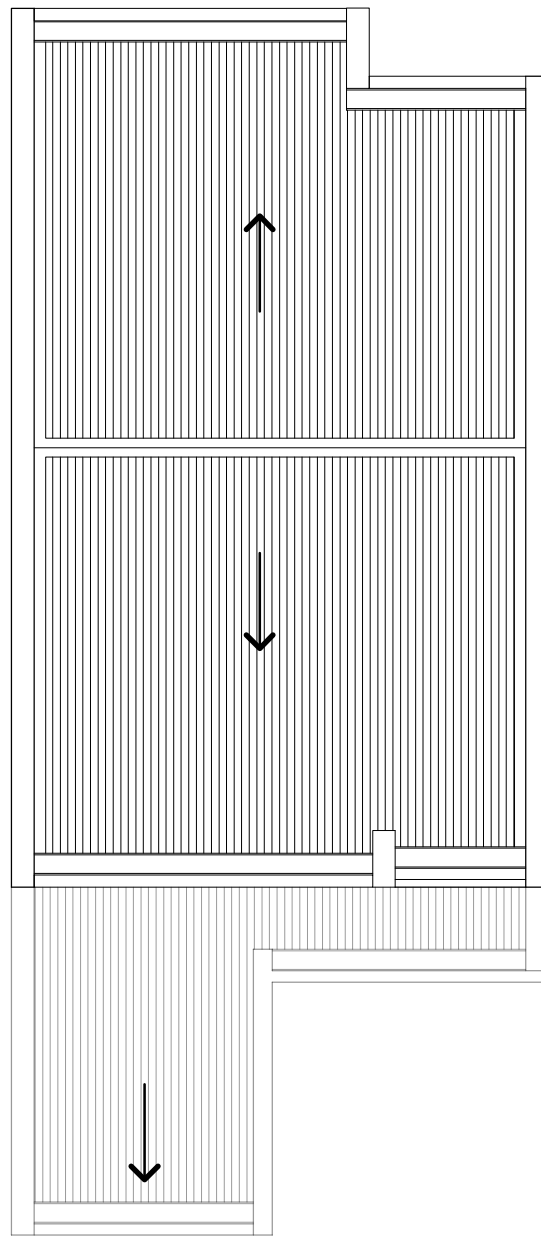

ROOF PLAN

AREA INCLUDED IN GFA TOTALS


IMPORTANT NOTES: Do not scale from drawings. All dimensions to be checked on site before commencement of work. All discrepancies to be brought to the attention of the Architect. Larger scale drawings and written dimensions take preference. This drawing is copyright and the property of the author, and must not be retained, copied or used without the express authority of MARCHESE PARTNERS INTERNATIONAL PTY. LTD. PRELIMINARY NOT FOR CONSTRUCTION	REVISION	DATE	DESCRIPTION	BY	marchesepartners Marchese Partners International Pty Ltd Level 1, 53 Walker Street, North Sydney, NSW 2060, Australia P +61 2 9922 4375 F +61 2 9929 5786 E info@marchesepartners.com.au www.marchesepartners.com.au Sydney & Brisbane & Canberra & Melbourne & Adelaide & Perth Kuala Lumpur & Auckland ABN 20 098 552 151	012345	CLIENT ALCEON GROUP PTY LTD C/O METRO PROPERTY DEVELOPMENT		DRAWING TITLE GFA TOWNHOMES - SHEET 3 (STAGE 1)			
	A	27-08-2015	ISSUED TO CONSULTANTS	AK / EK								
	B	23-12-2015	AMENDED TOWNHOMES	AK / EK								
C	21-03-2016	AMENDED DA PACKAGE	AK / EK									
PROJECT		84 CENTENARY DRIVE, STRATHFIELD		SCALE	DATE	DRAWN	CHECKED					
JOB		14056		1:100 @ A1 1:200 @ A3	21/03/2016	EK	AK					
DRAWING		DA. 13.09		REVISION		C						

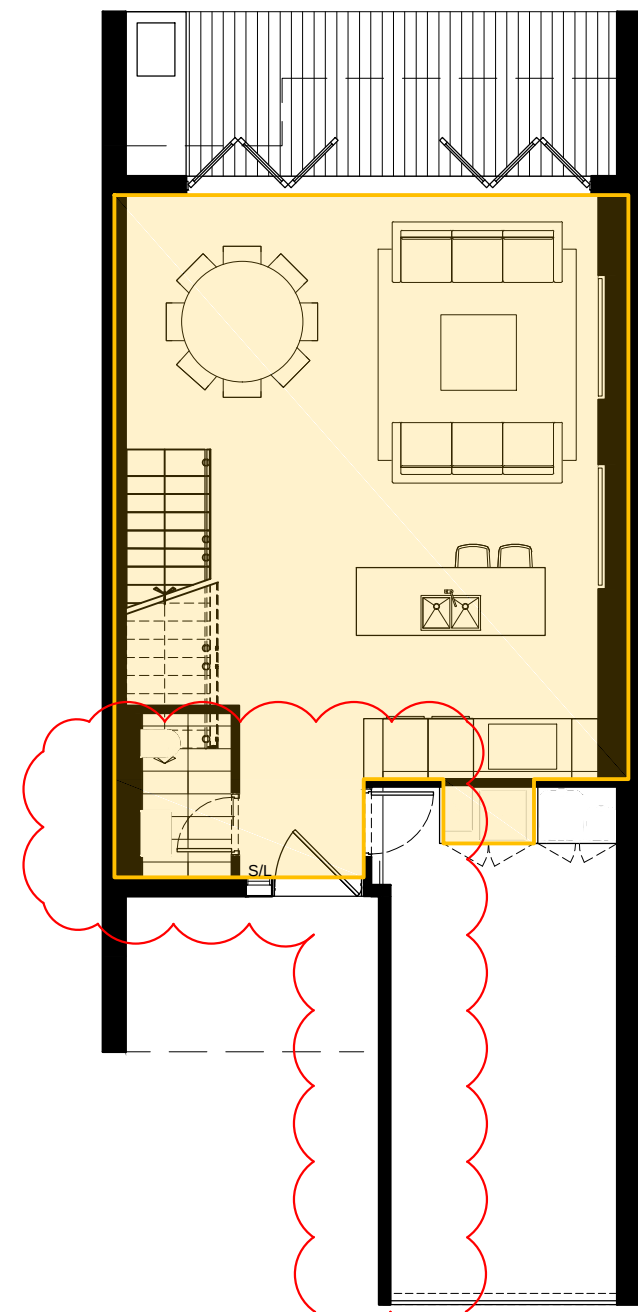


AMENDED TOWNHOME LAYOUT
TO ALLOW FOR ADDITIONAL PARKING

GROUND LEVEL


TYPE G TOWNHOME
GFA = 180 sqm

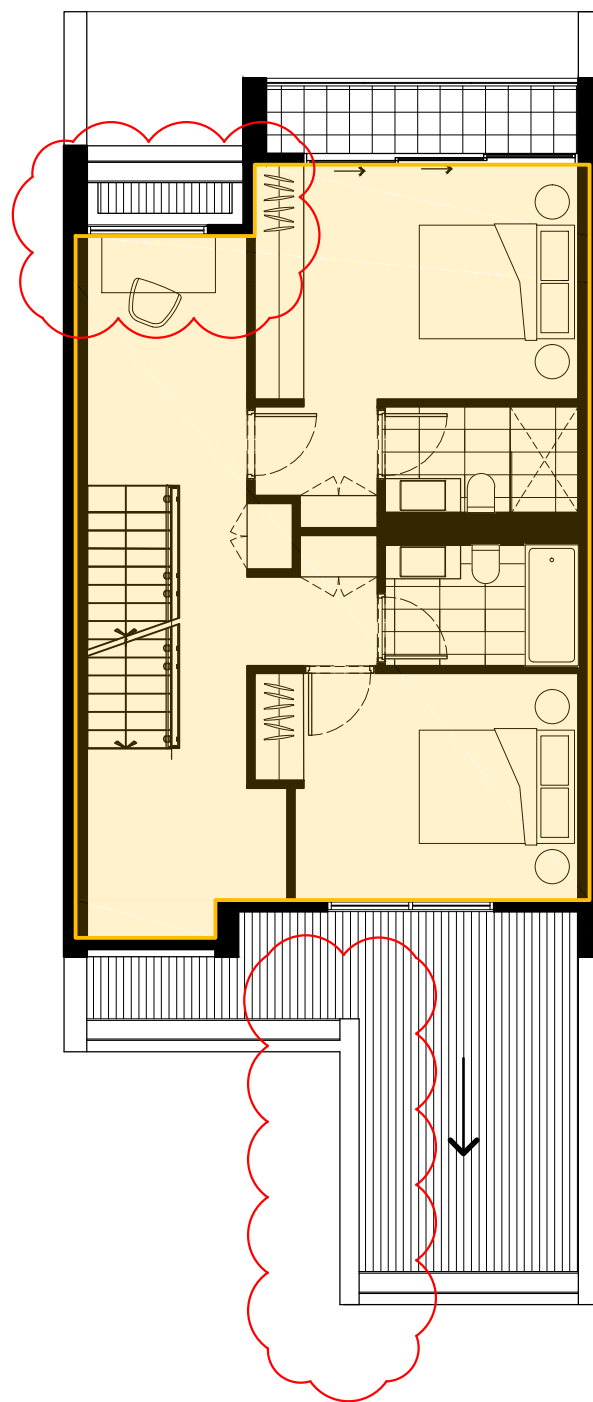


LEVEL 1 PLAN

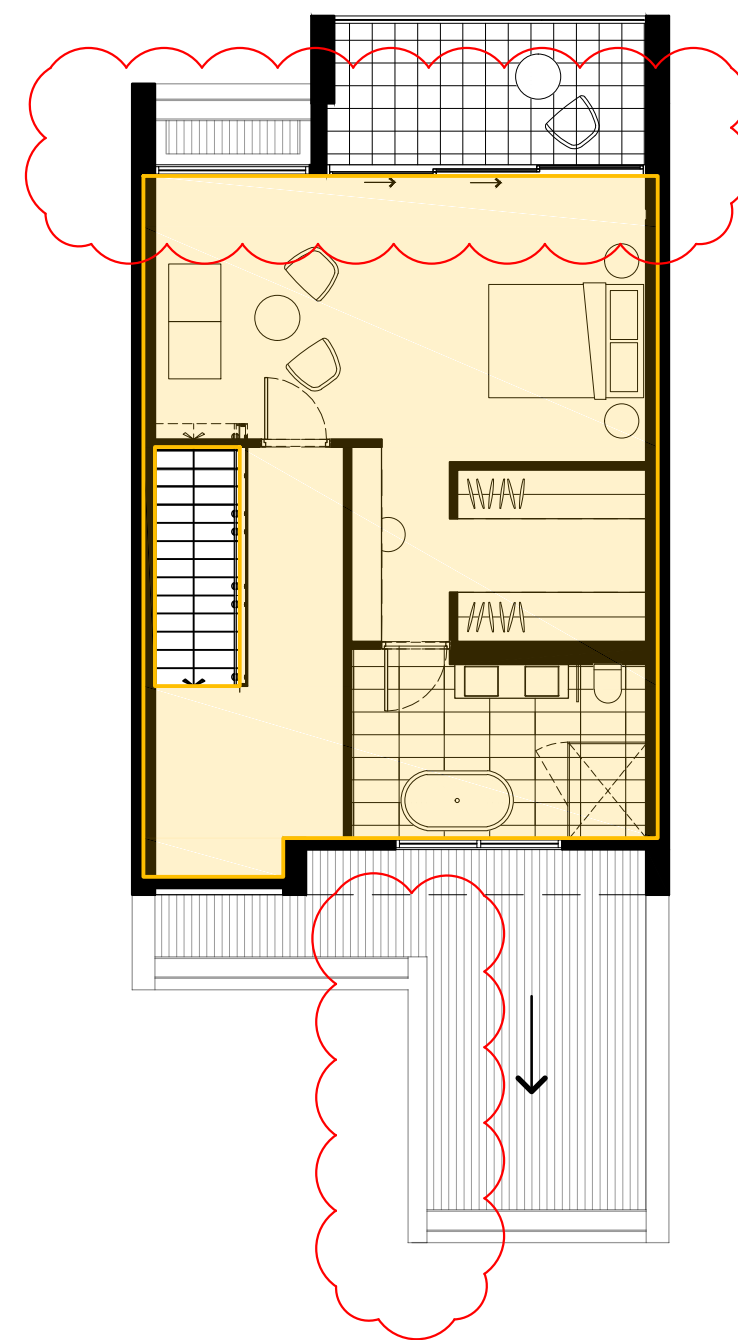

LEVEL 2 PLAN

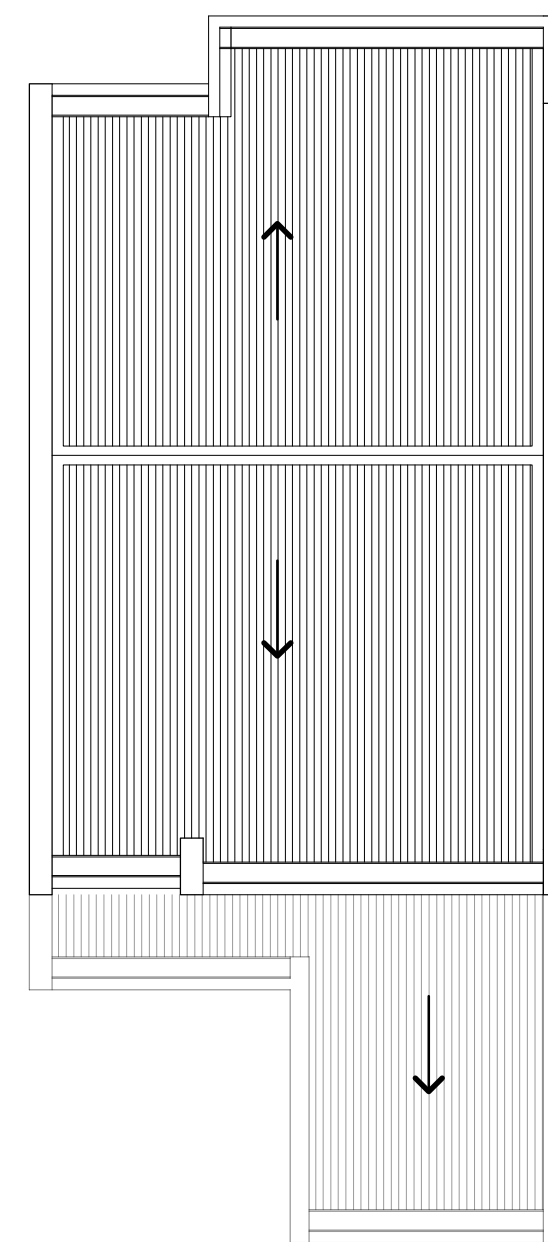


ROOF PLAN

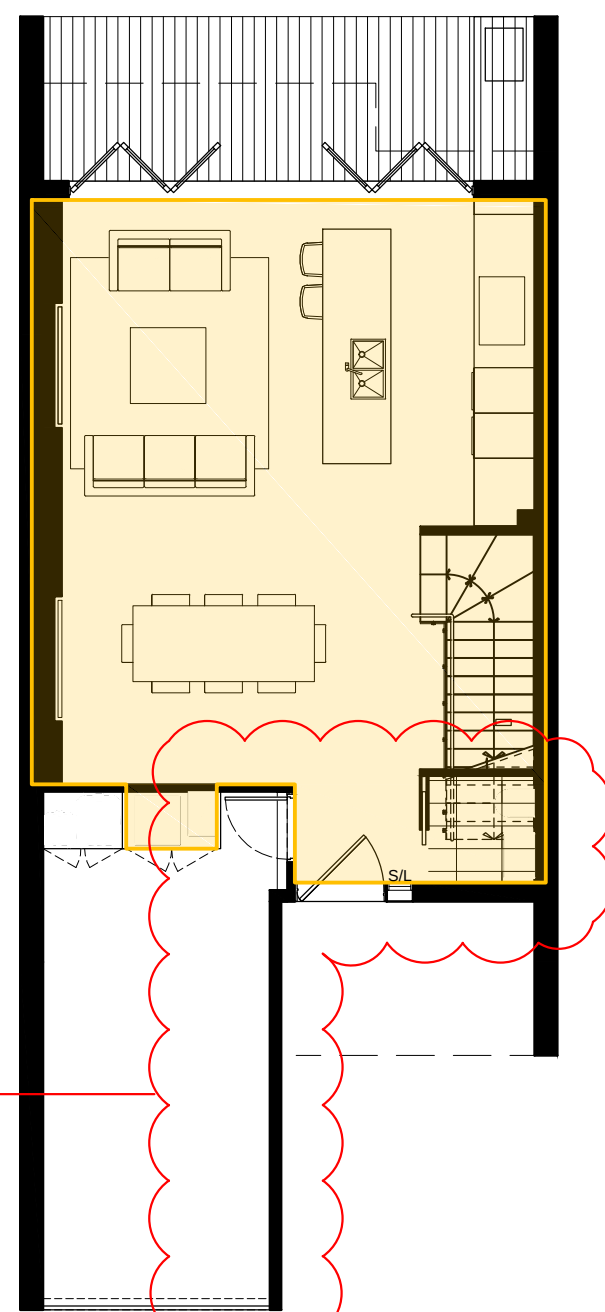


AMENDED TOWNHOME LAYOUT
TO ALLOW FOR ADDITIONAL PARKING

GROUND LEVEL


TYPE H TOWNHOME
GFA = 180 sqm

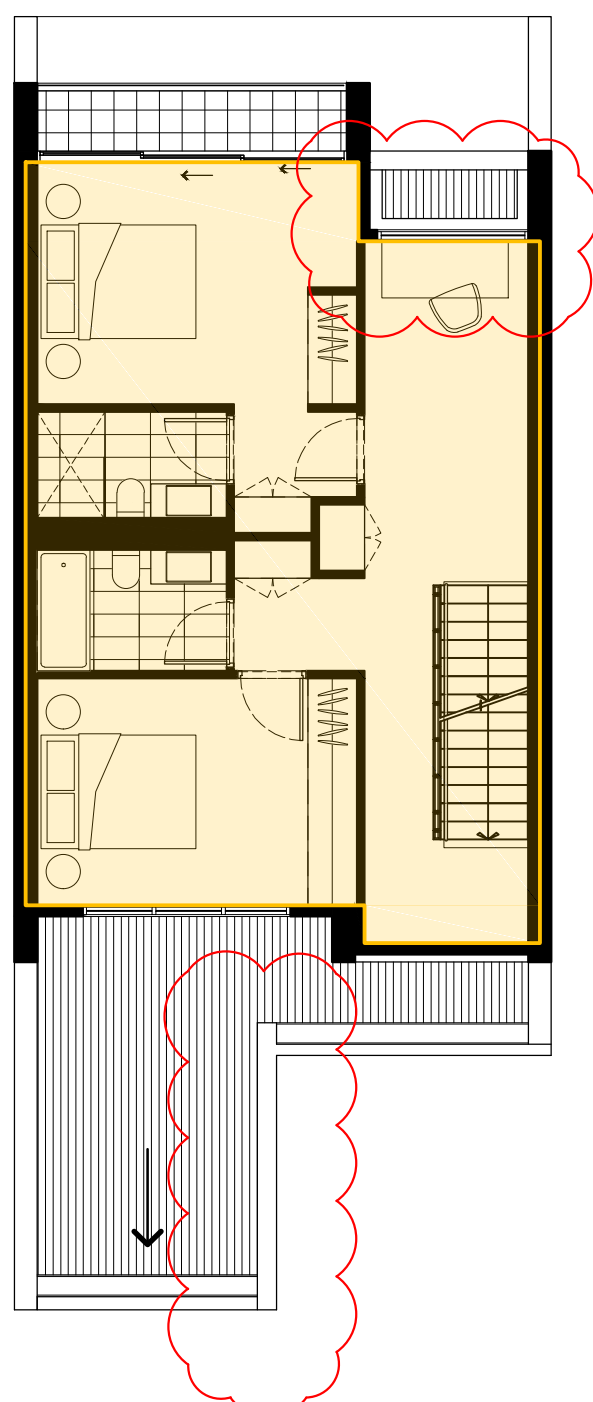

LEVEL 1 PLAN

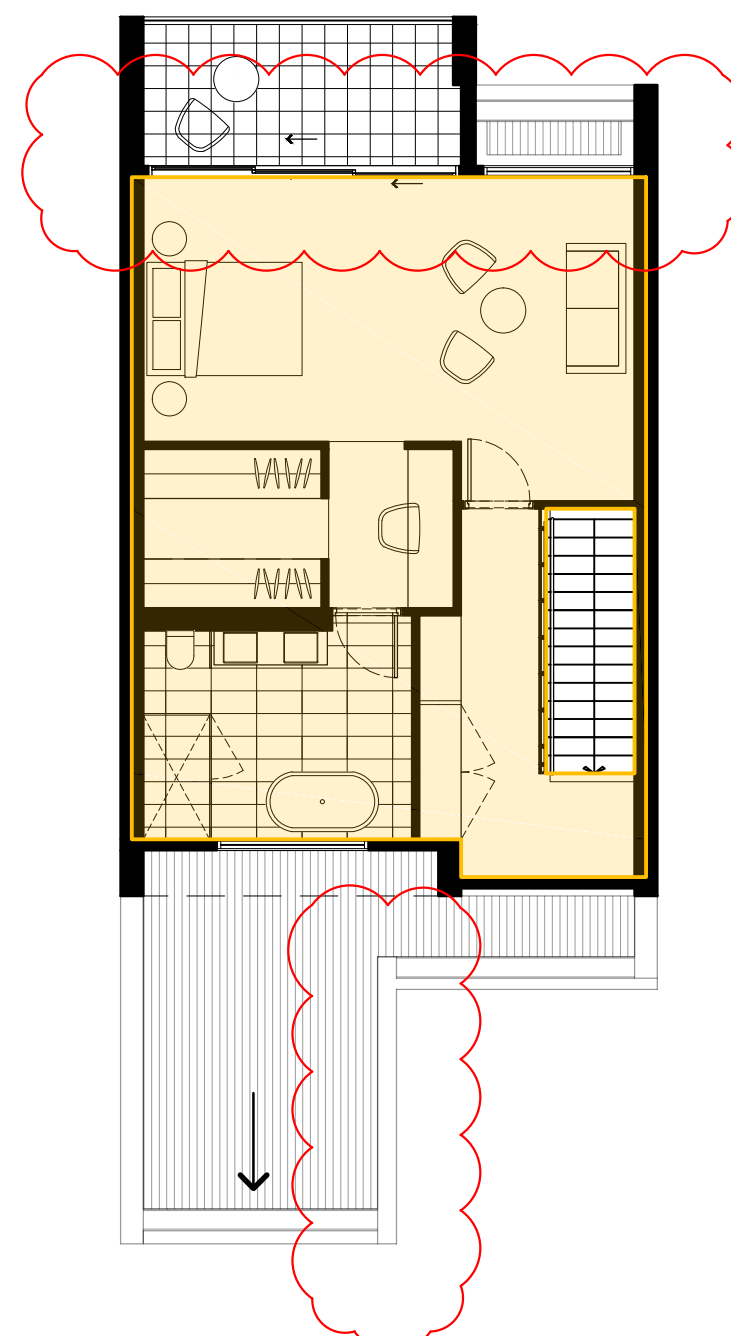

LEVEL 2 PLAN

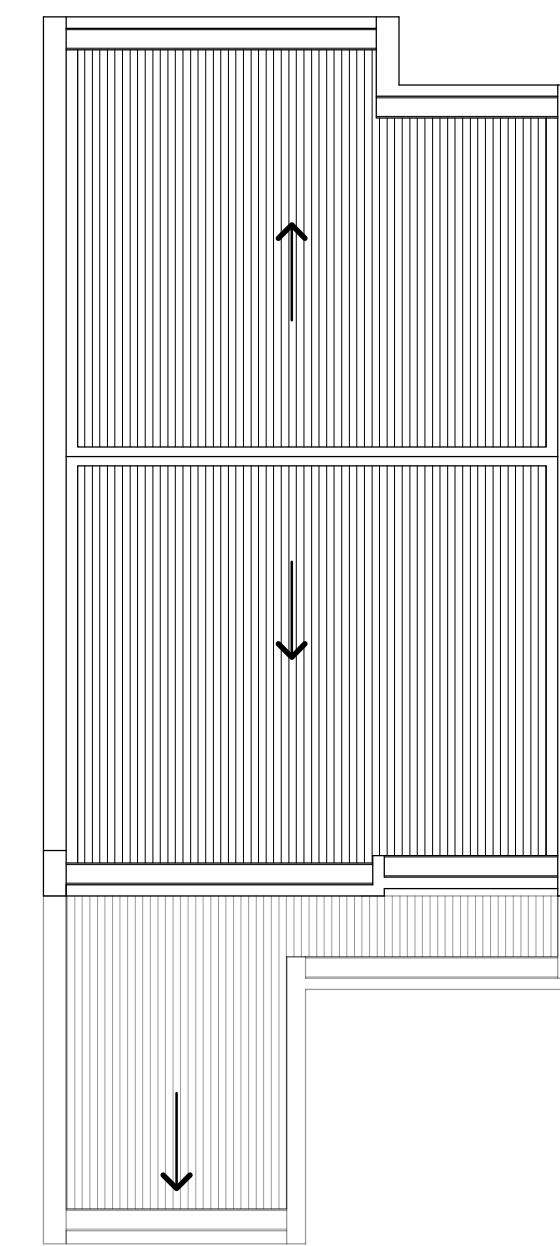


ROOF PLAN

AREA INCLUDED IN GFA TOTALS


IMPORTANT NOTES: Do not scale from drawings. All dimensions to be checked on site before commencement of work. All discrepancies to be brought to the attention of the Architect. Larger scale drawings and written dimensions take preference. This drawing is copyright and the property of the author, and must not be retained, copied or used without the express authority of MARCHESE PARTNERS INTERNATIONAL PTY. LTD. PRELIMINARY NOT FOR CONSTRUCTION	REVISION	DATE	DESCRIPTION	BY	marchesepartners Marchese Partners International Pty Ltd Level 1, 53 Walker Street, North Sydney, NSW 2060, Australia P +61 2 9922 4375 F +61 2 9929 5786 E info@marchesepartners.com.au www.marchesepartners.com.au Sydney & Brisbane & Canberra & Melbourne & Adelaide & Perth Kuala Lumpur & Auckland ABN 20 098 552 151	012345	CLIENT ALCEON GROUP PTY LTD C/O METRO PROPERTY DEVELOPMENT	DRAWING TITLE GFA TOWNHOMES - SHEET 4 (STAGE 1)							
	A	27-08-2015	ISSUED TO CONSULTANTS	AK / EK				PROJECT 84 CENTENARY DRIVE, STRATHFIELD	SCALE 1:100 @ A1 1:200 @ A3	DATE 21/03/2016	DRAWN EK	CHECKED AK			
	B	23-12-2015	AMENDED TOWNHOMES	AK / EK											
	C	21-03-2016	AMENDED DA PACKAGE	AK / EK											
PROJECT 84 CENTENARY DRIVE, STRATHFIELD										JOB 14056		DRAWING DA. 13.10		REVISION C	

PRELIMINARY
NOT FOR CONSTRUCTION

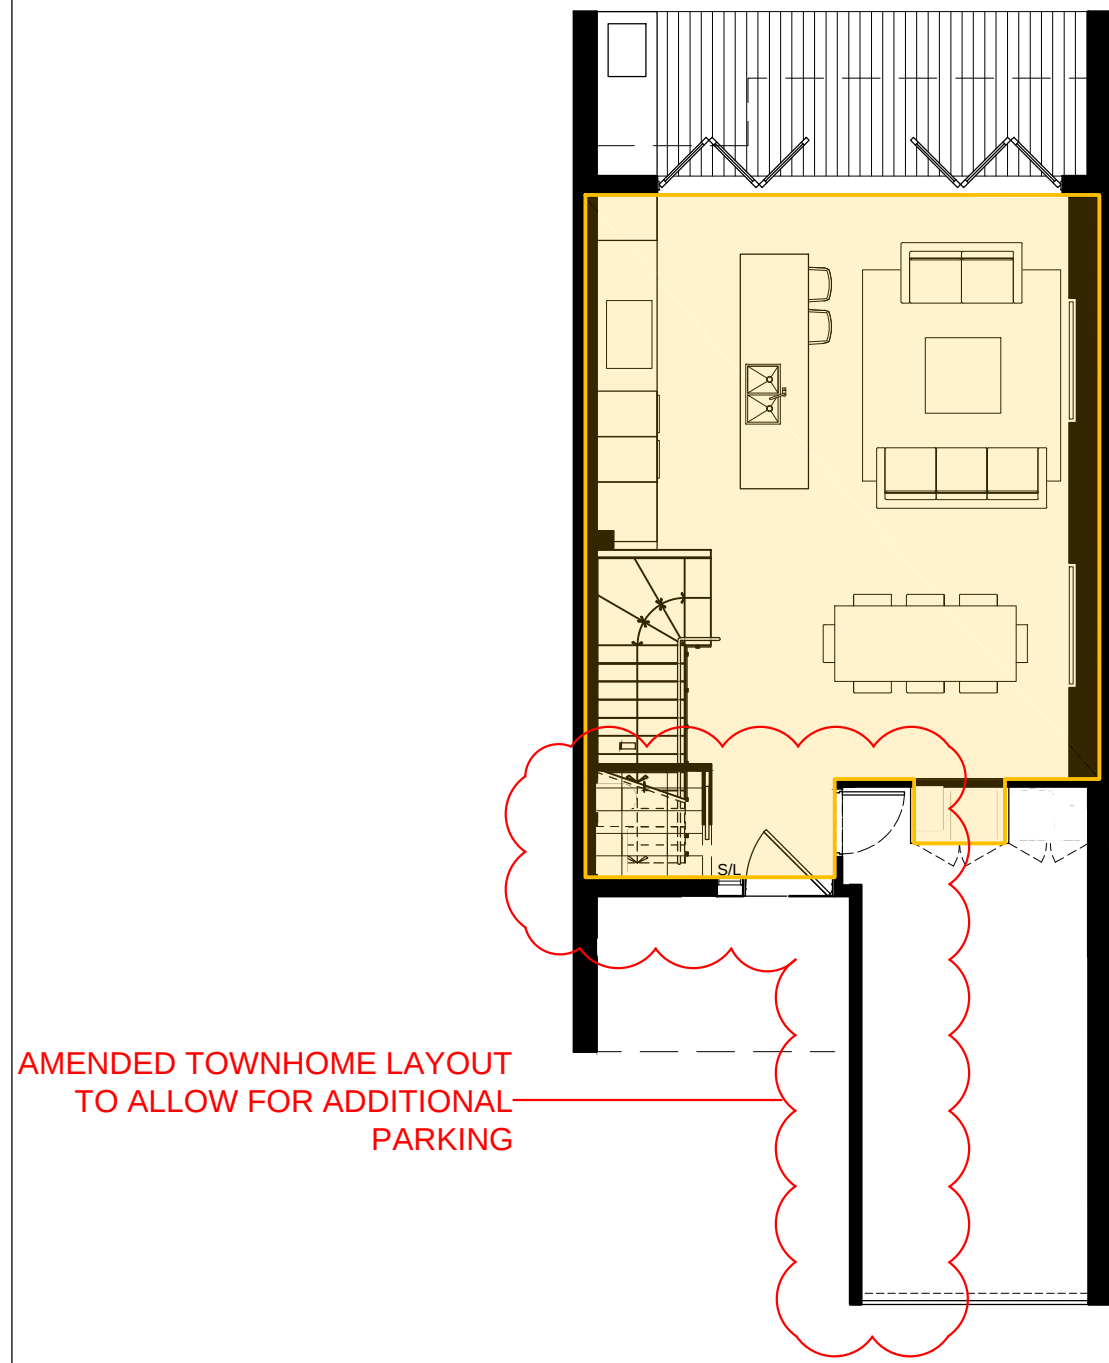


AMENDED TOWNHOME LAYOUT
TO ALLOW FOR ADDITIONAL
PARKING


GROUND LEVEL
TYPE I TOWNHOME
GFA = 180 sqm

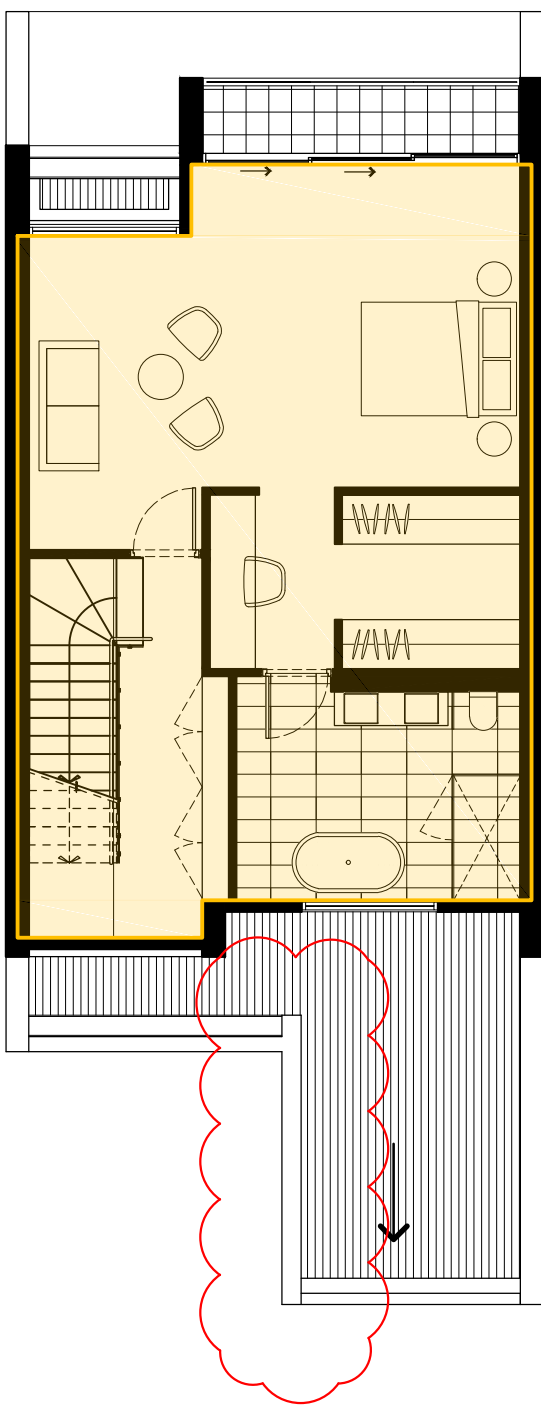

LEVEL 1 PLAN

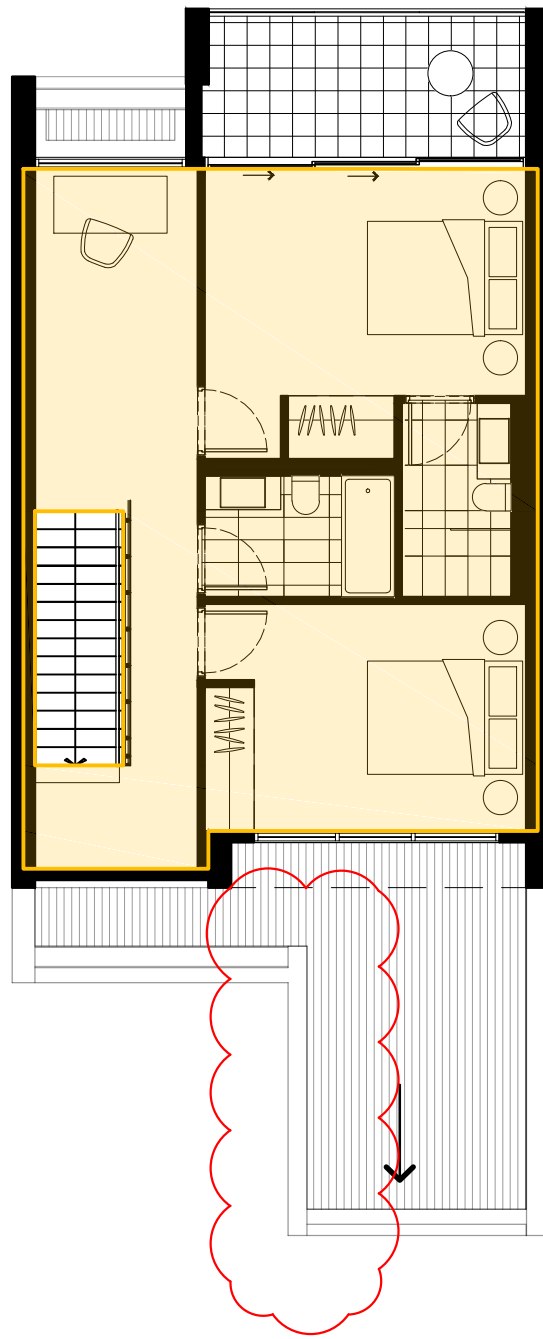


LEVEL 2 PLAN

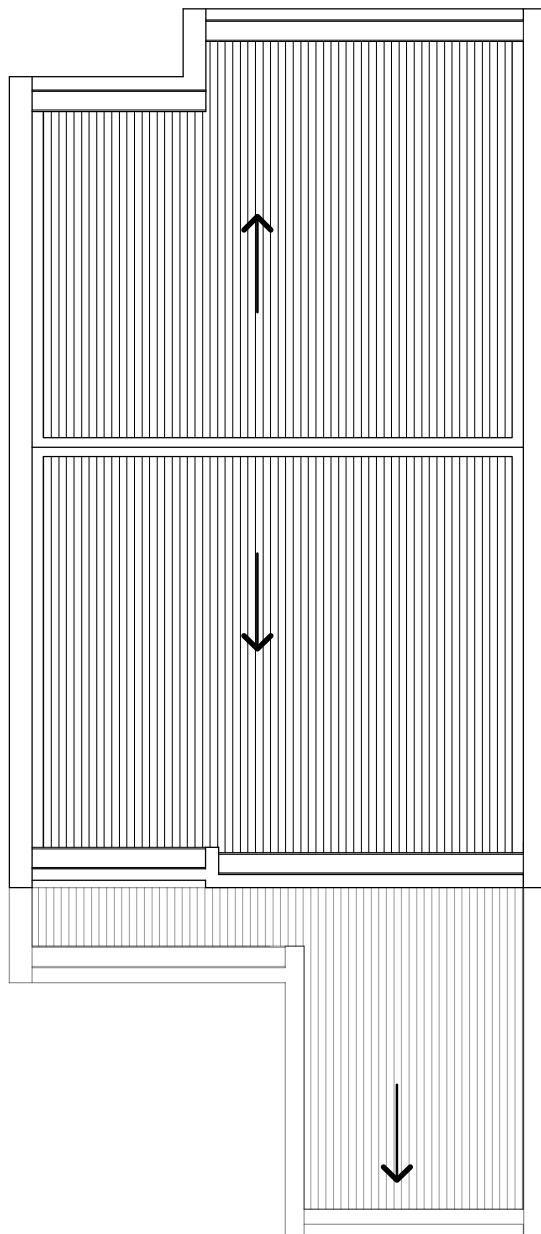

ROOF PLAN


AREA INCLUDED IN GFA TOTALS

IMPORTANT NOTES: Do not scale from drawings. All dimensions to be checked on site before commencement of work. All discrepancies to be brought to the attention of the Architect. Larger scale drawings and written dimensions take preference. This drawing is copyright and the property of the author, and must not be retained, copied or used without the express authority of MARCHESE PARTNERS INTERNATIONAL PTY. LTD. PRELIMINARY NOT FOR CONSTRUCTION	REVISION	DATE	DESCRIPTION	BY	marchesepartners Marchese Partners International Pty Ltd Level 1, 53 Walker Street, North Sydney, NSW 2060, Australia P +61 2 9922 4375 F +61 2 9929 5786 E info@marchesepartners.com.au www.marchesepartners.com.au Sydney & Brisbane & Canberra & Melbourne & Adelaide & Perth Kuala Lumpur & Auckland ABN 20 098 552 151	012345	CLIENT		DRAWING TITLE			
	A	27-08-2015	ISSUED TO CONSULTANTS	AK / EK			ALCEON GROUP PTY LTD		GFA TOWNHOMES - SHEET 5			
	B	23-12-2015	AMENDED TOWNHOMES	AK / EK			C/O METRO PROPERTY DEVELOPMENT		(STAGE 1)			
	C	21-03-2016	AMENDED DA PACKAGE	AK / EK								
								PROJECT	SCALE	DATE	DRAWN	CHECKED
								84 CENTENARY DRIVE, STRATHFIELD	1:100 @ A1 1:200 @ A3	21/03/2016	EK	AK
								JOB	DRAWING	REVISION		
								14056	DA. 13.11	C		

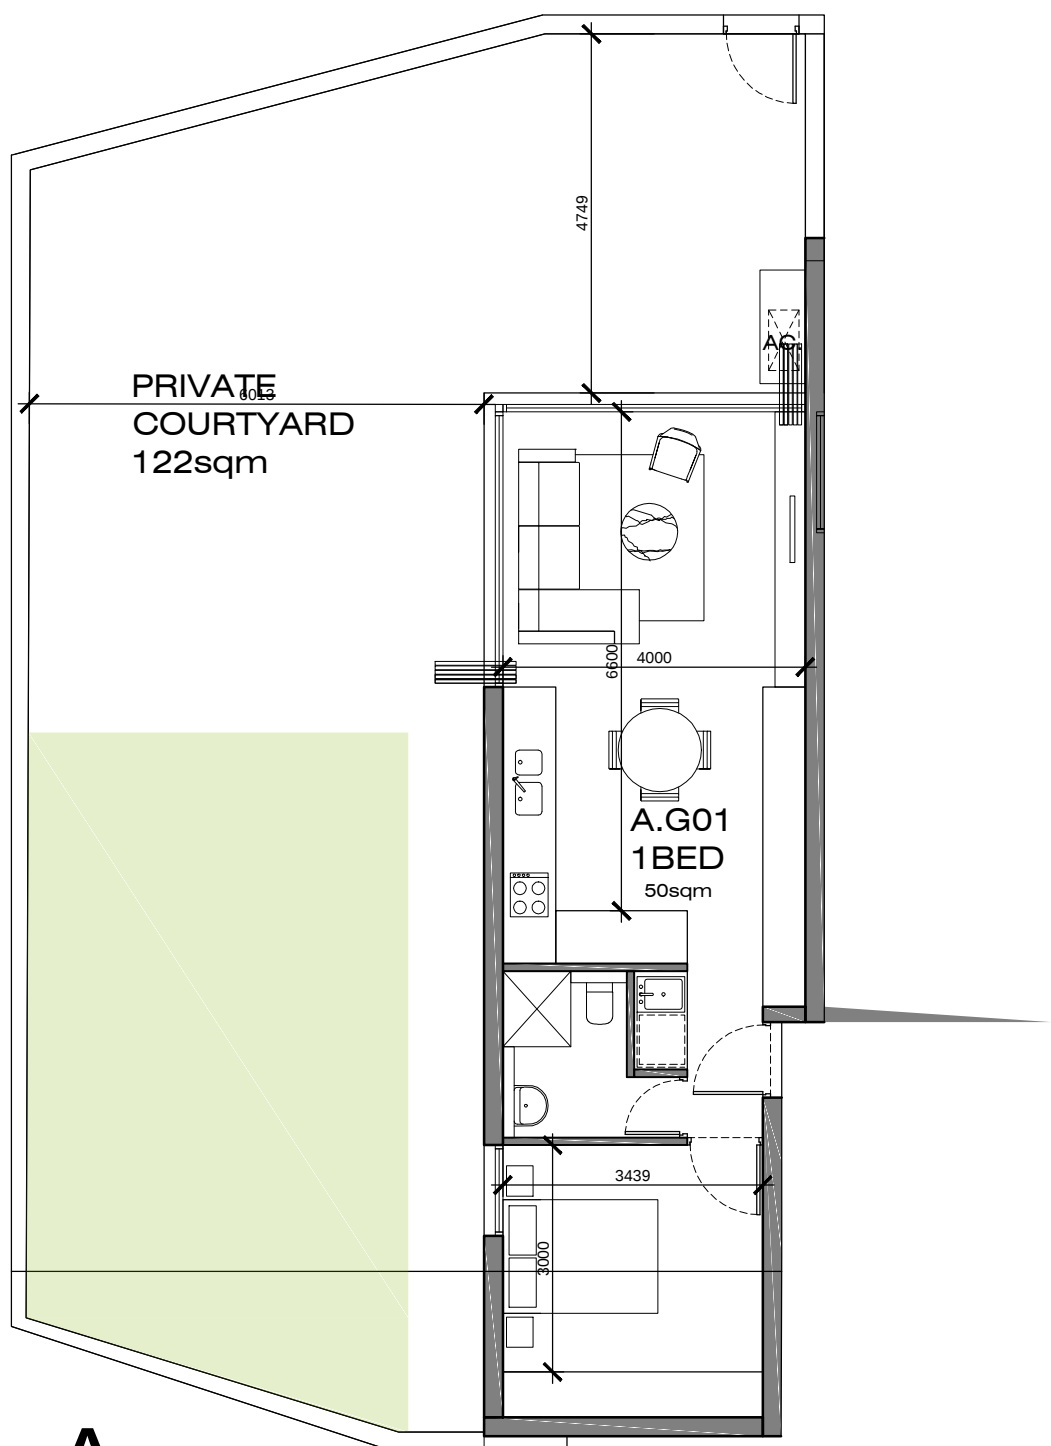


A.

A.G01

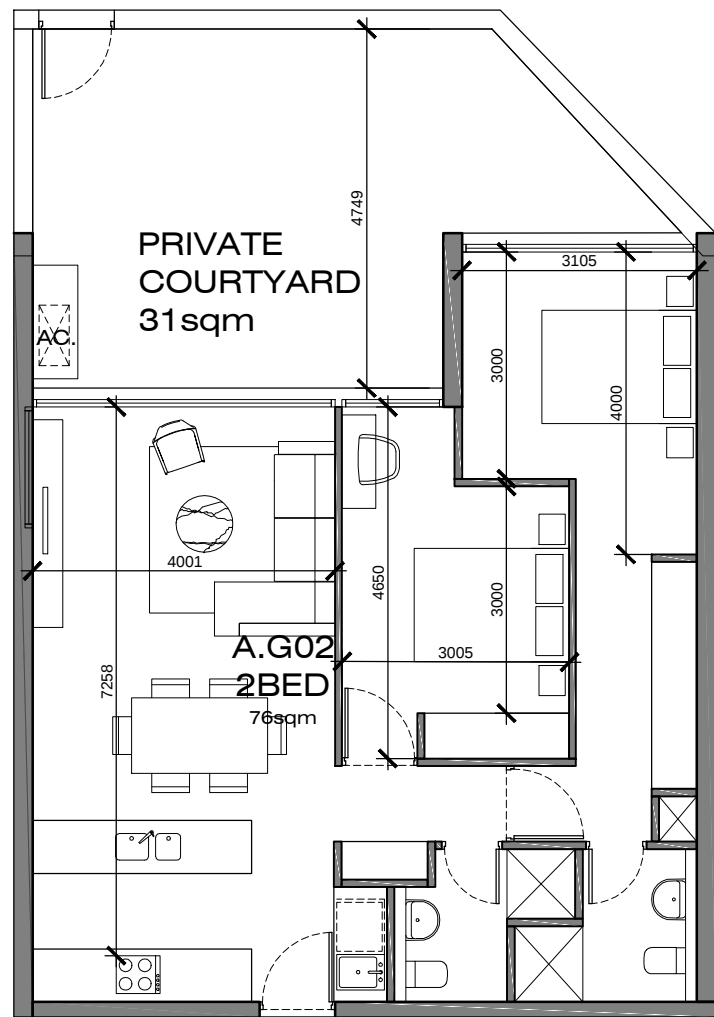


B.

A.G02 B.G07
A.G05 B.G08
B.G04 B.G09

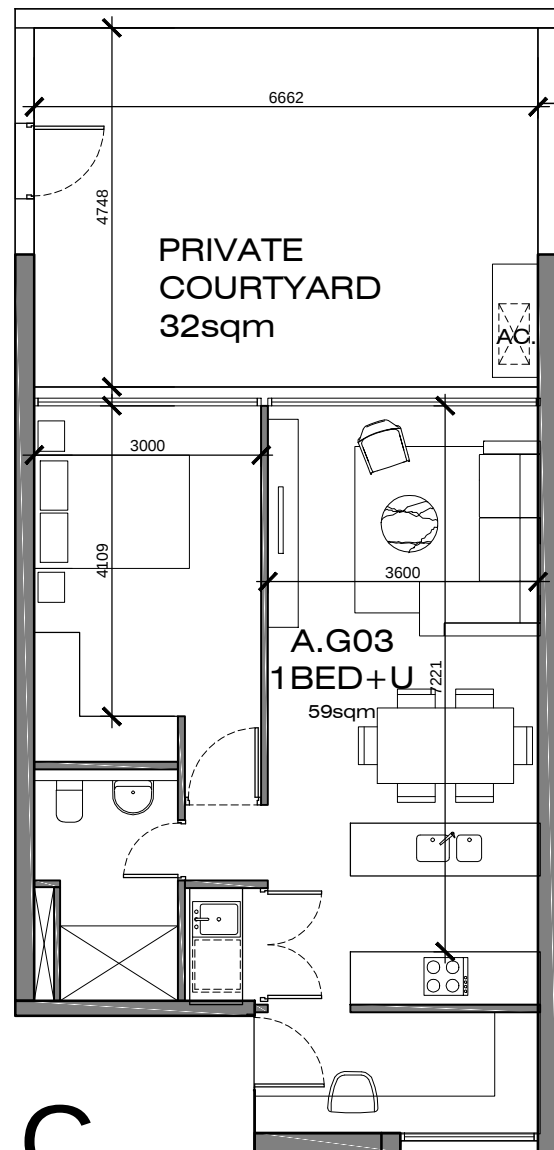


C.

A.G03

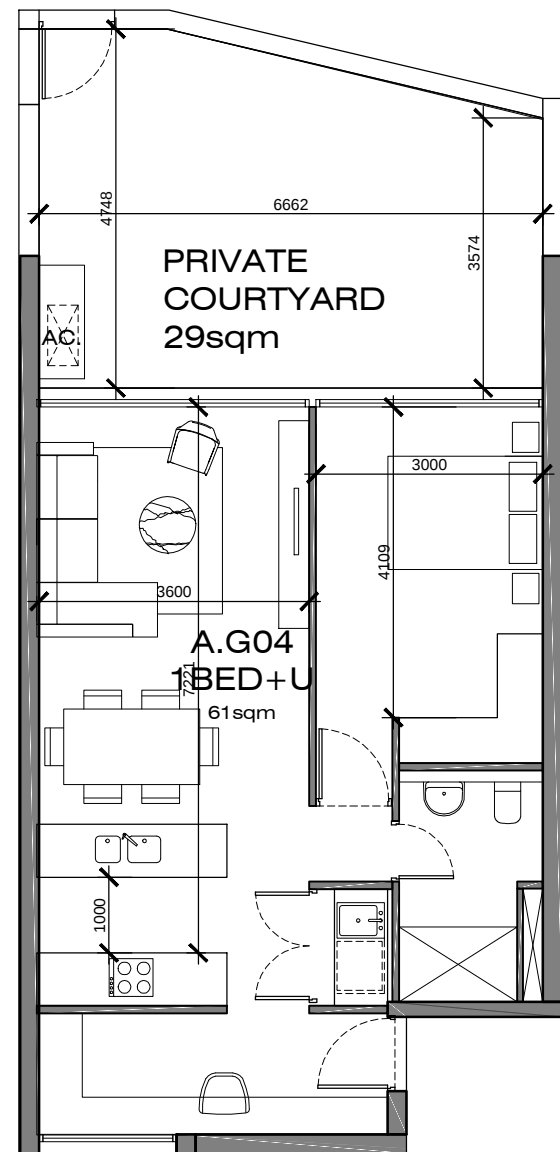


D.

A.G04

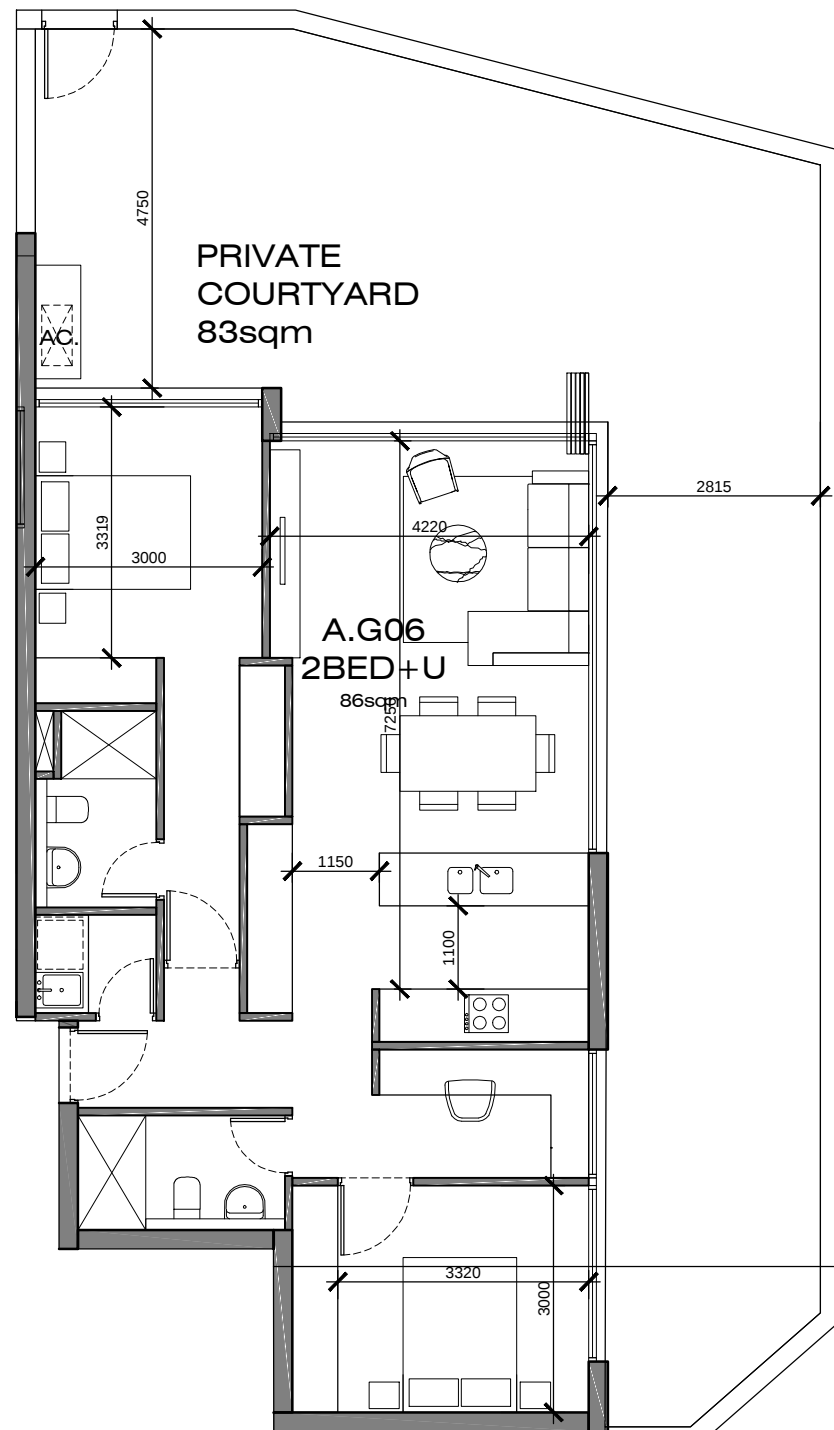


E.

A.G06

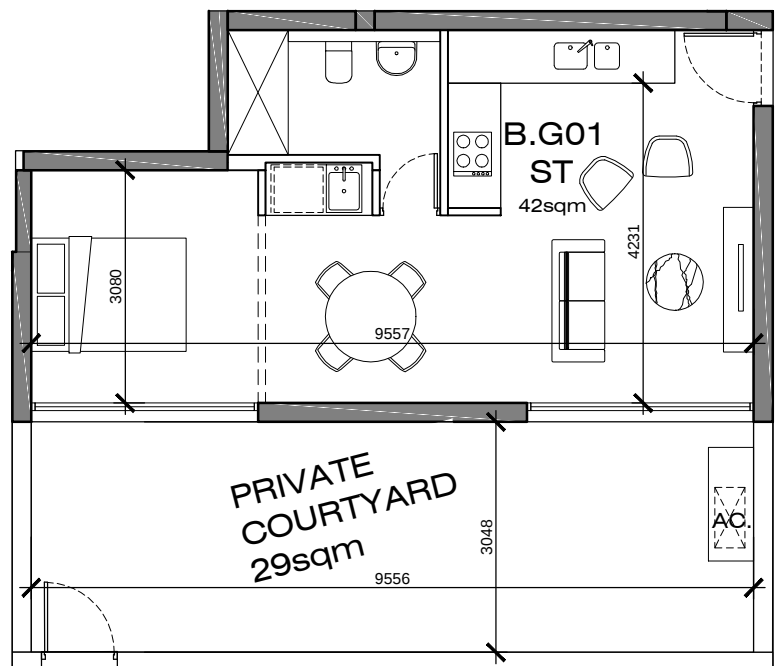


F.

B.G01

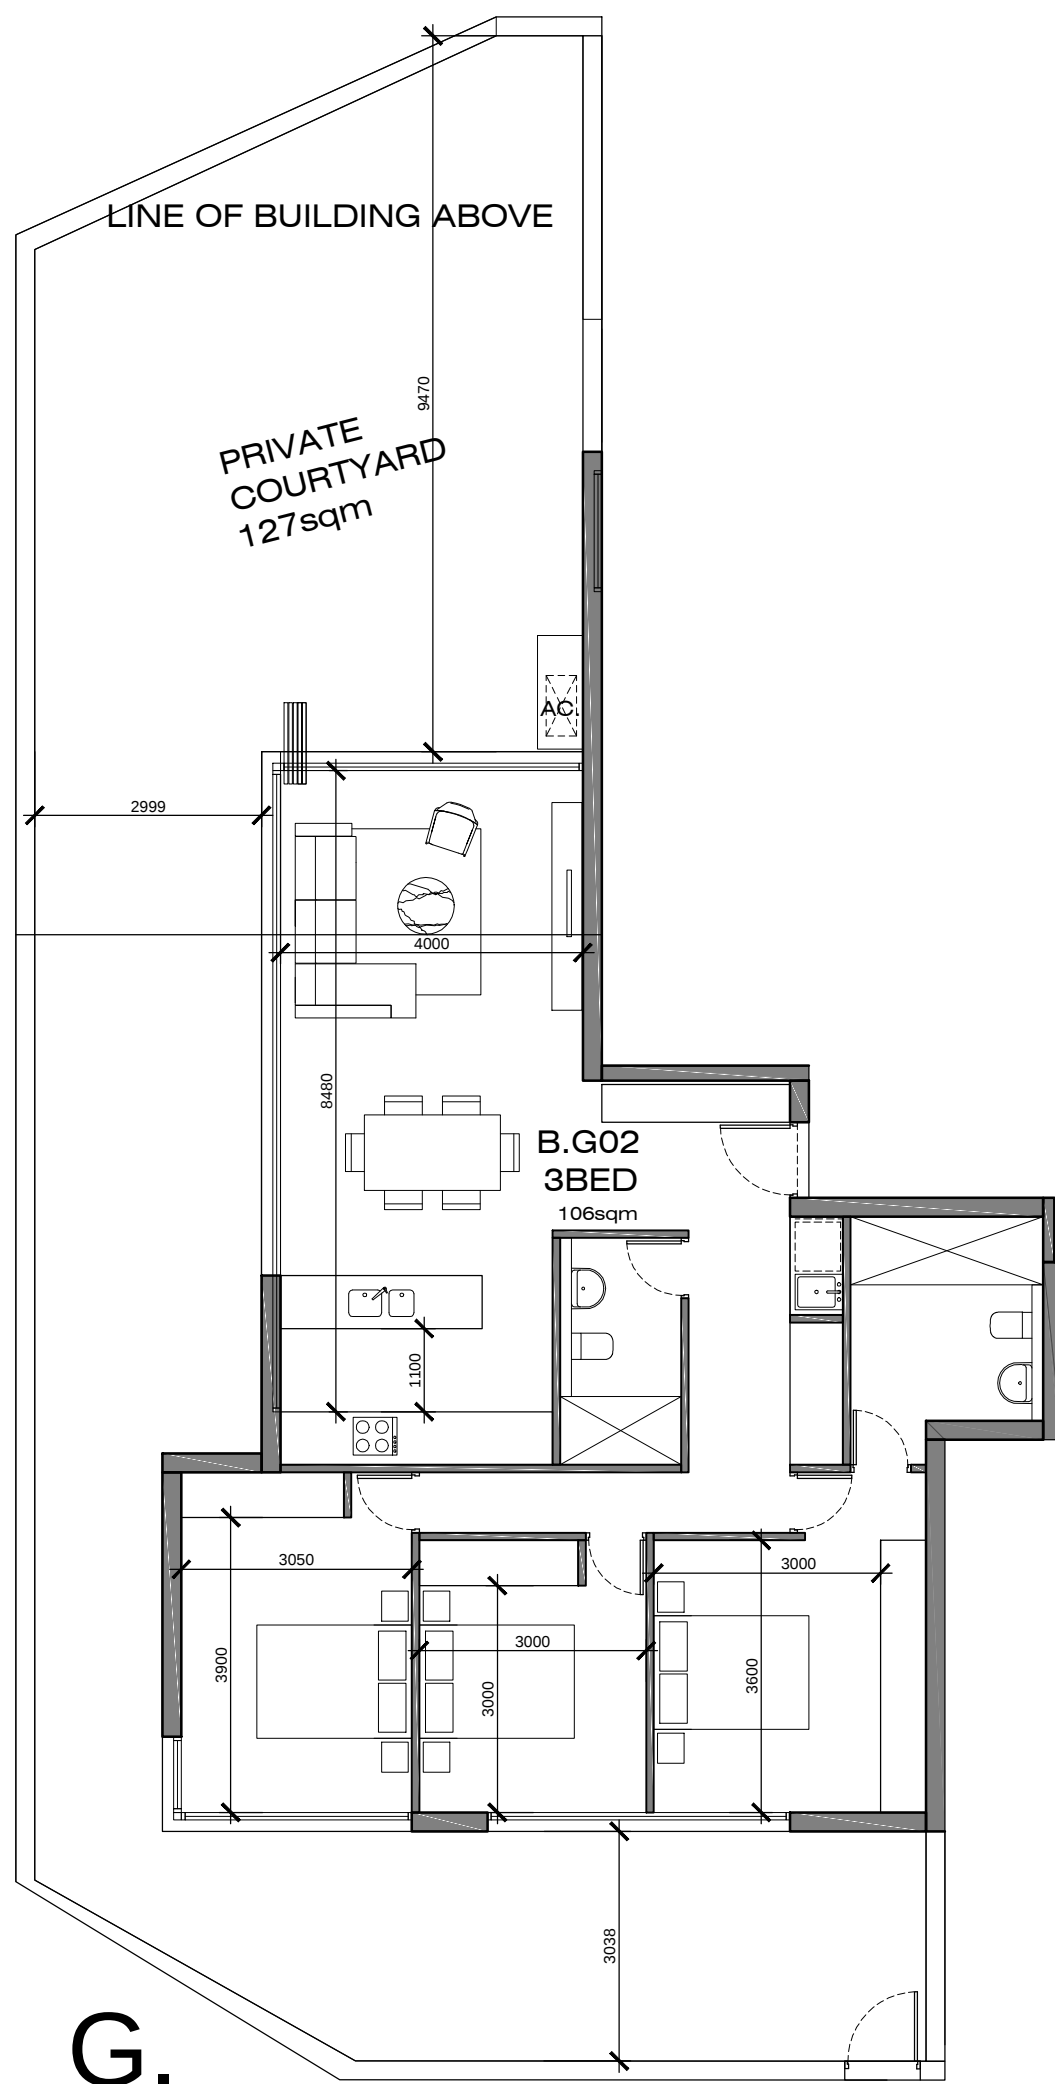


G.

B.G02

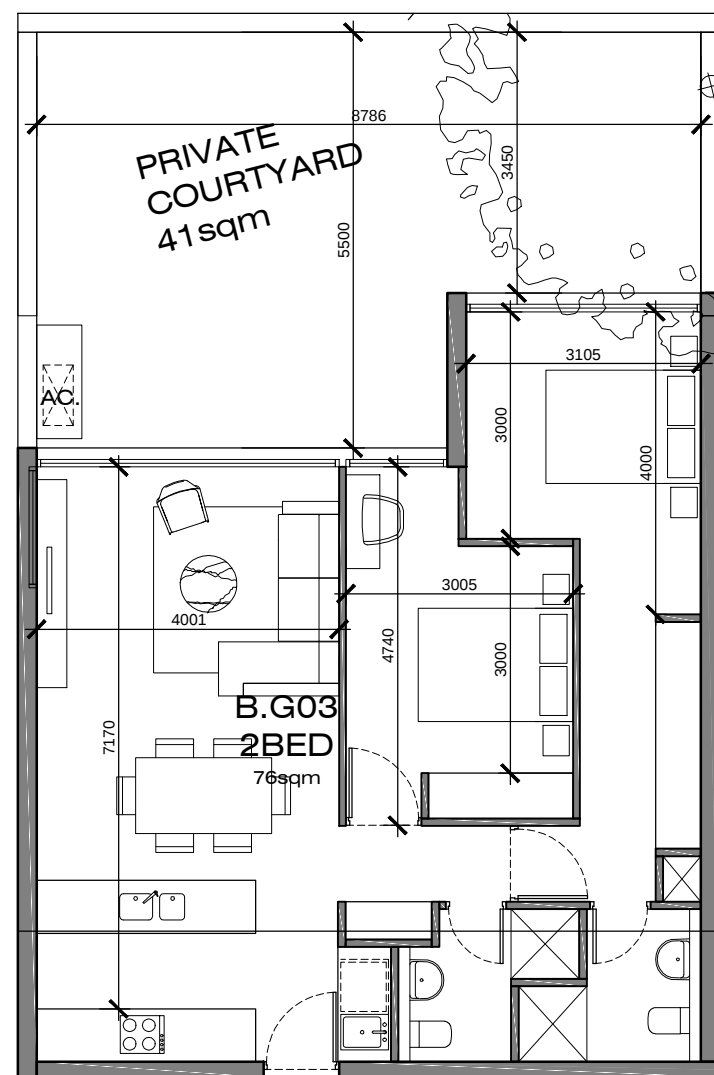


H.

B.G03

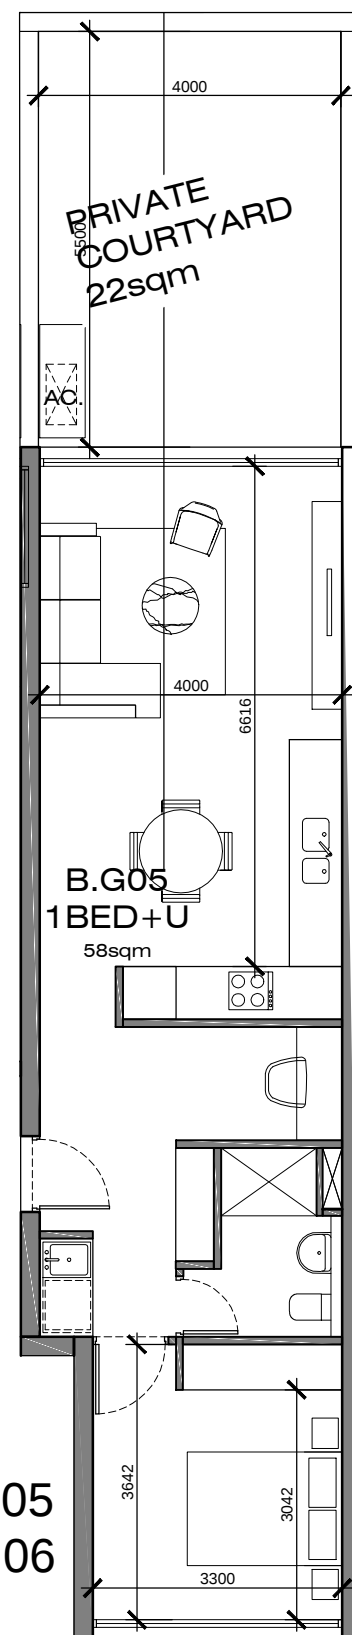

I.

B.G05
B.G06

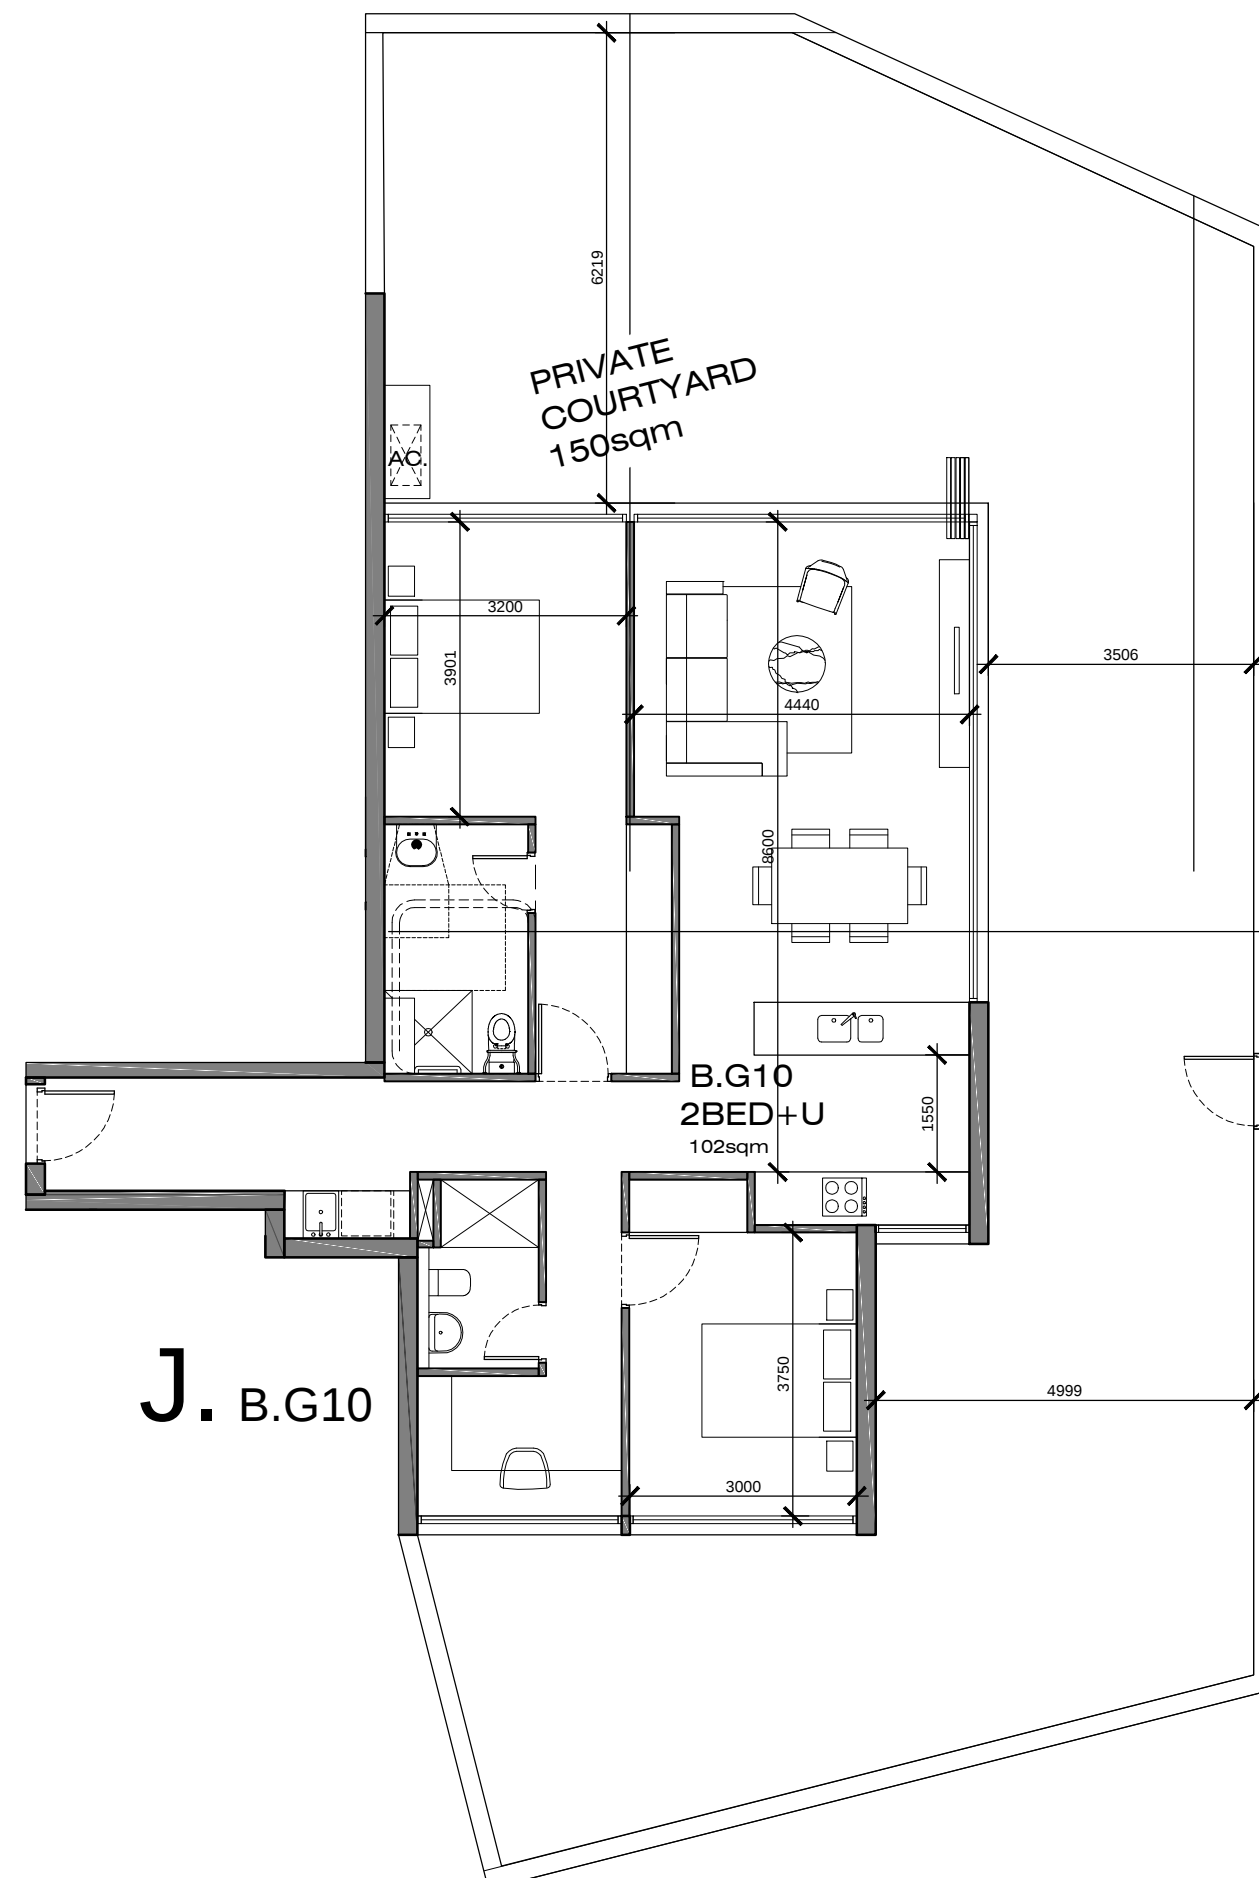


J.

B.G10

IMPORTANT NOTES:
Do not scale from drawings. All dimensions to be checked on site before commencement of work. All discrepancies to be brought to the attention of the Architect. Larger scale drawings and written dimensions take preference. This drawing is copyright and the property of the author, and must not be retained, copied or used without the express authority of MARCHESE PARTNERS INTERNATIONAL PTY. LTD.

PRELIMINARY
NOT FOR CONSTRUCTION

REVISION	DATE	DESCRIPTION	BY
A	30-12-2015	AMENDED DA PACKAGE	AK / EK

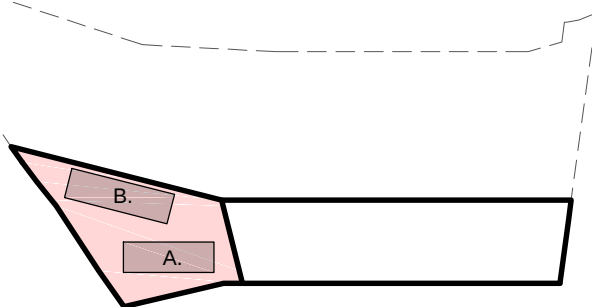

marchesepartners

Marchese Partners International Pty Ltd
Level 1, 53 Walker Street, North Sydney, NSW 2060, Australia
P +61 2 9922 4375 F +61 2 9929 5786 E info@marchesepartners.com.au
www.marchesepartners.com.au
Sydney · Brisbane · Canberra · Melbourne · Adelaide · Perth
Kuala Lumpur · Auckland
ABN 20 098 552 151






0 1 2 3 4 5

CLIENT
ALCEON GROUP PTY LTD
C/O METRO PROPERTY DEVELOPMENT



PROJECT
84 CENTENARY DRIVE, STRATHFIELD

DRAWING TITLE
APARTMENT LAYOUT PLANS
(STAGE 2) SHEET-1


SCALE	DATE	DRAWN	CHECKED
1:100 @ A1 1:200 @ A3	21/03/2016	EK	AK
JOB	DRAWING	REVISION	
14056	DA. 14.01	A	

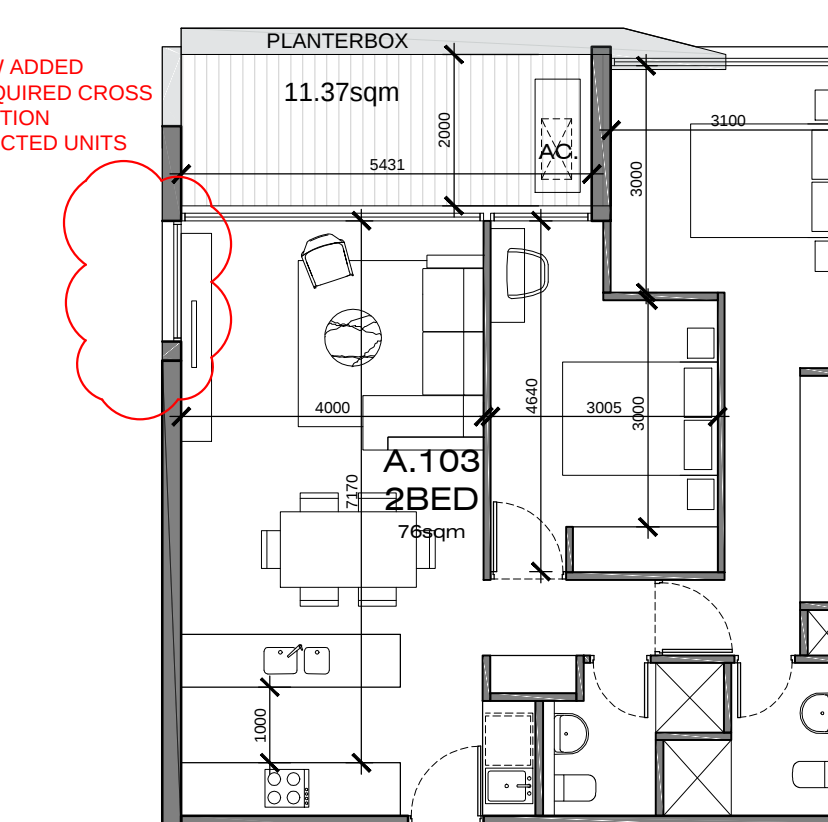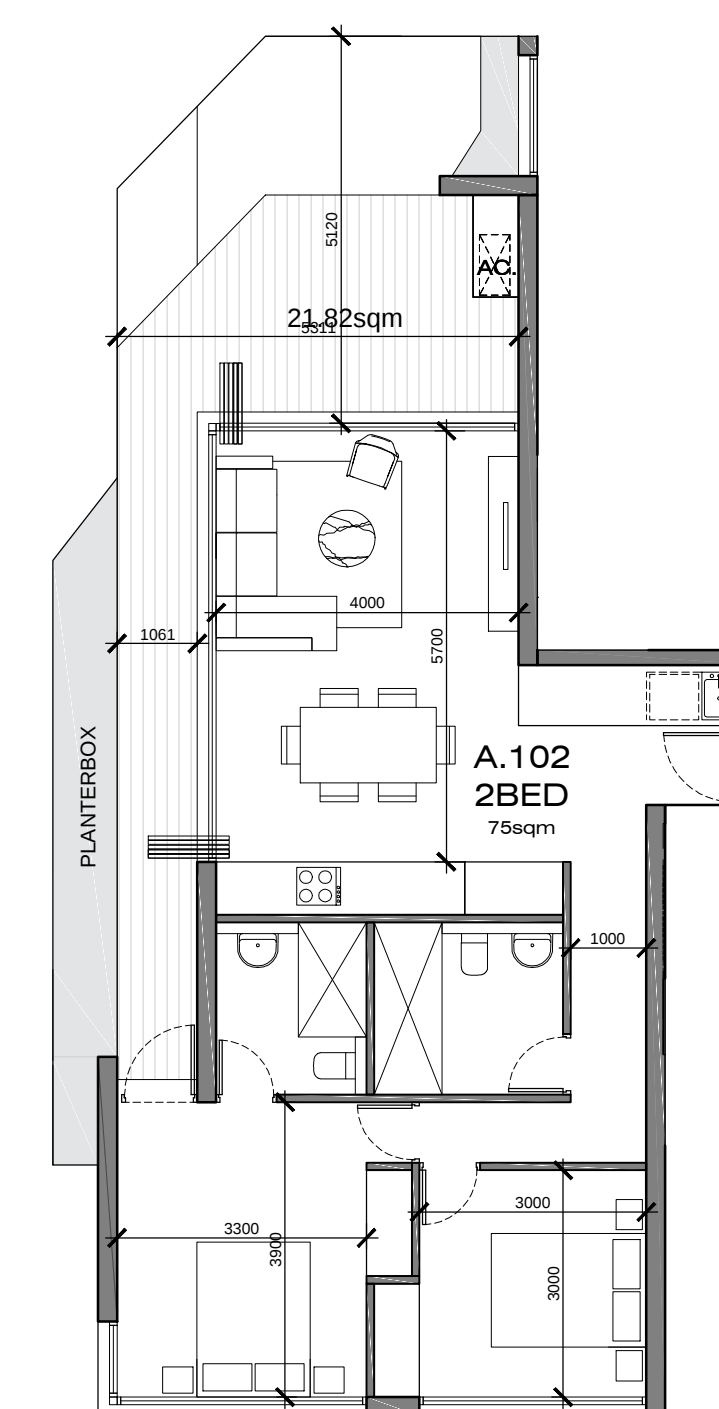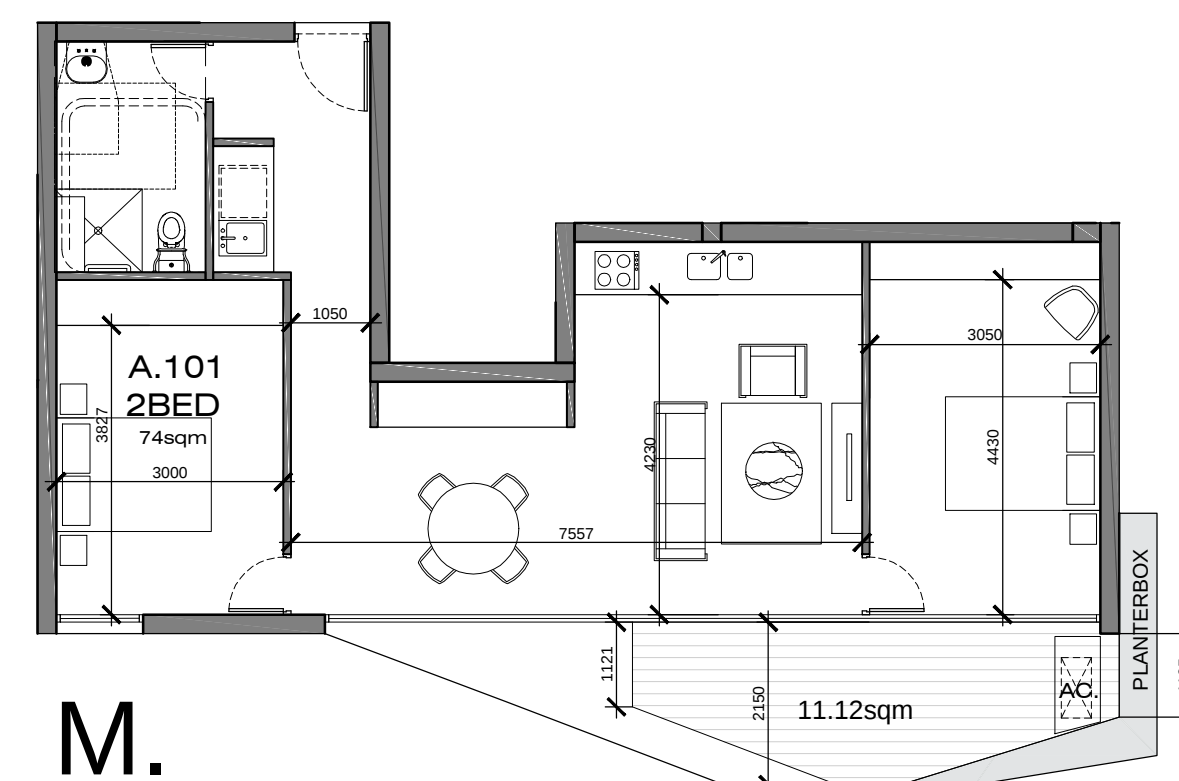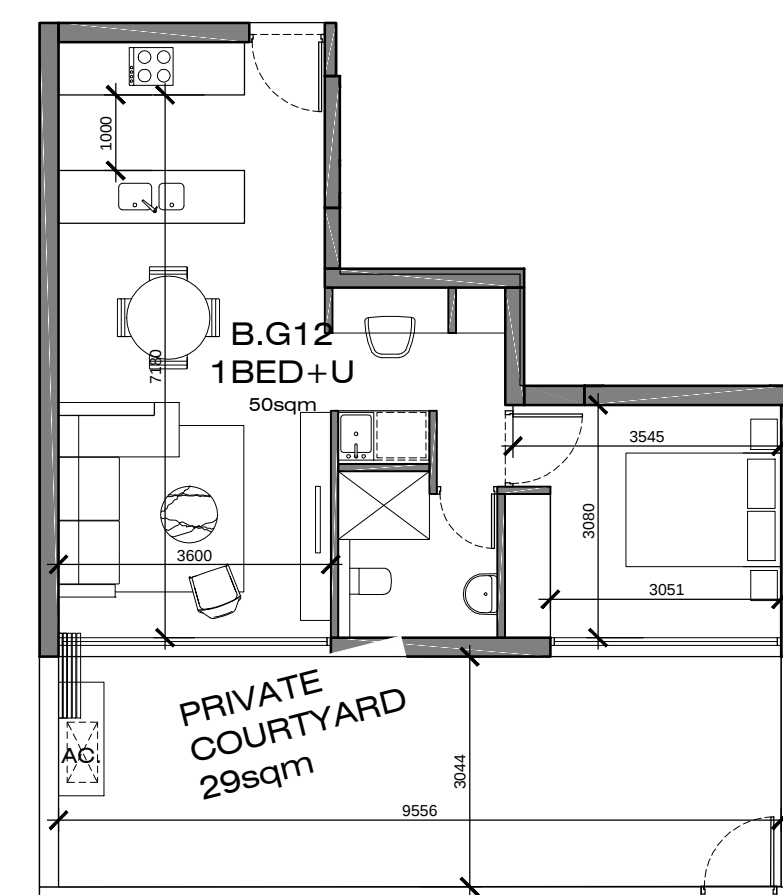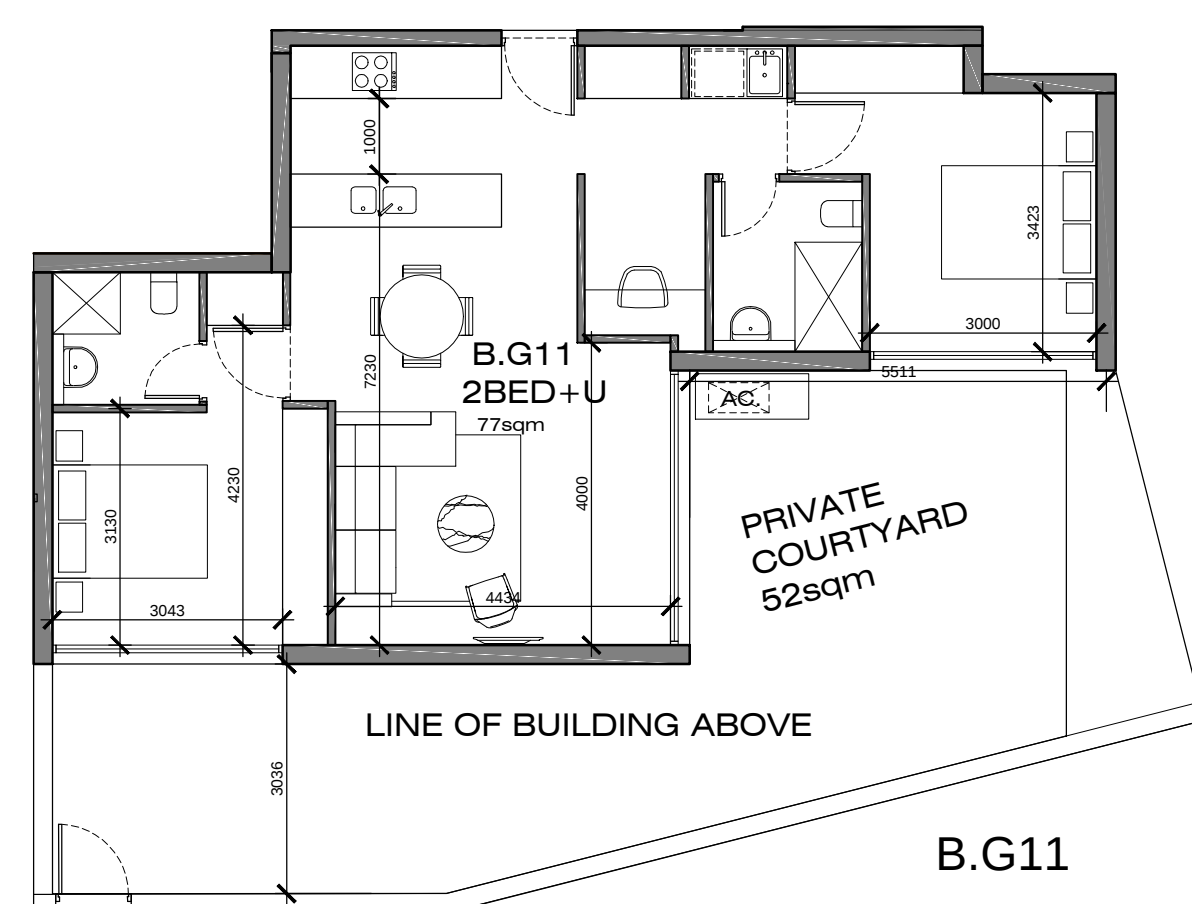


- O. A.103 A.104 A.107
A.203 A.204 A.207
A.303 A.304 A.307
A.403 A.404 A.407
A.108 B.104 B.107
A.208 B.204 B.207
A.308 B.304 B.307
A.408 B.404 B.407
B.103 B.108 B.109
B.203 B.208 B.209
B.303 B.308 B.309
B.403 B.408 B.409

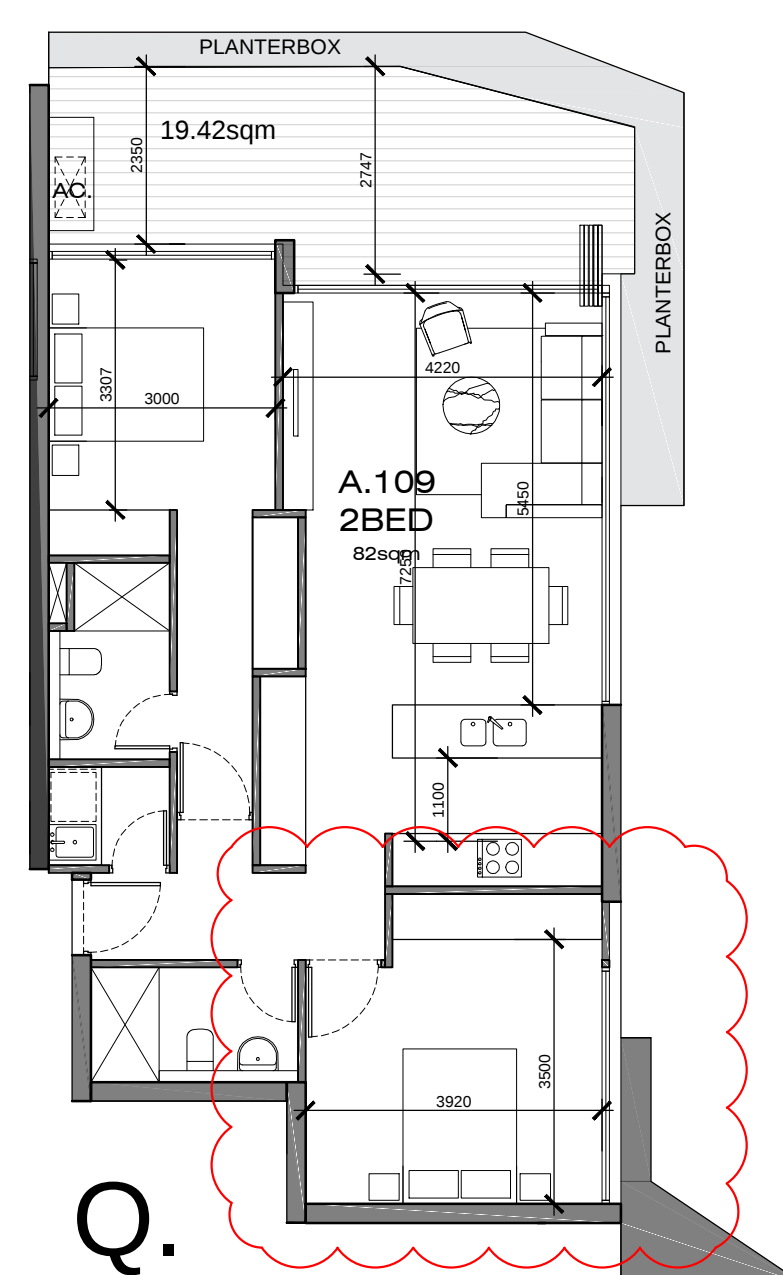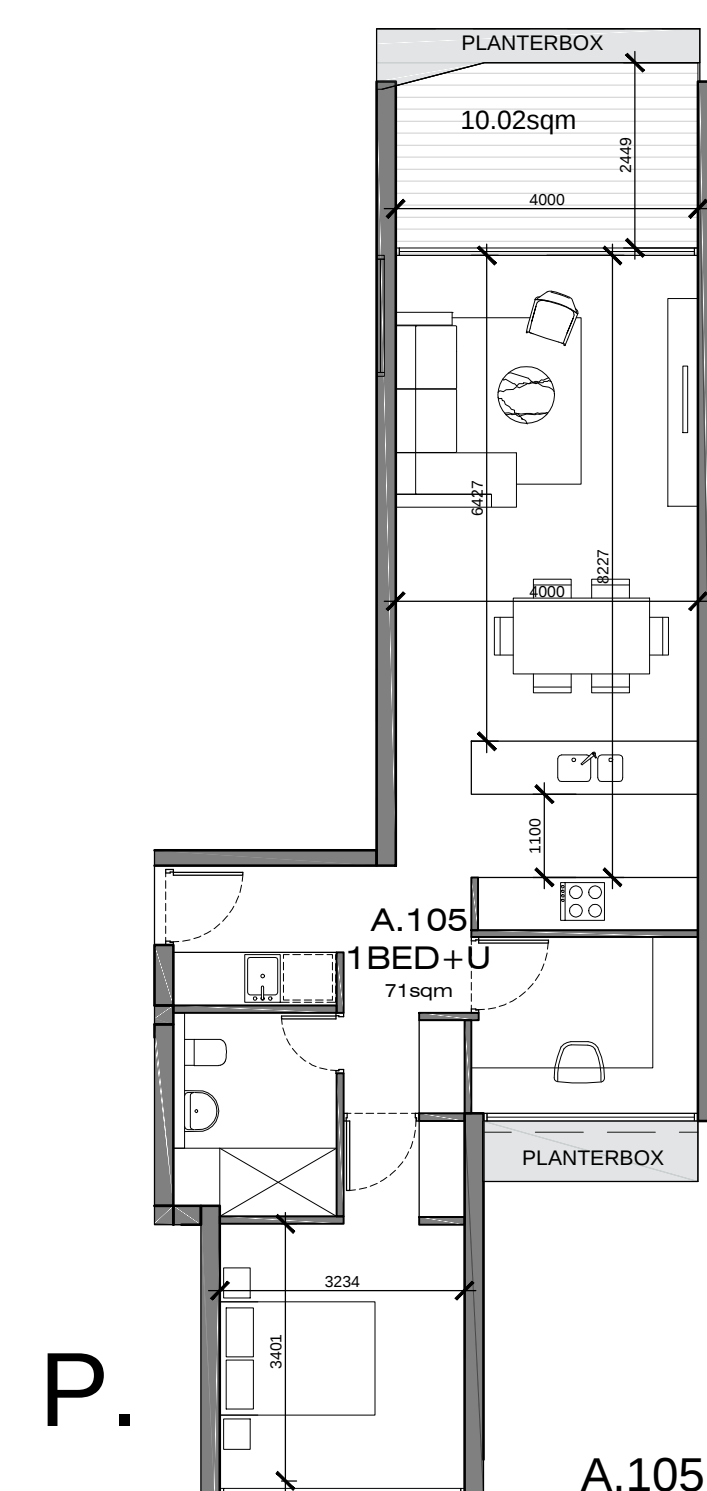


- A.109 A.209 AMENDED BEDROOM IN UNIT
A.309 A.409

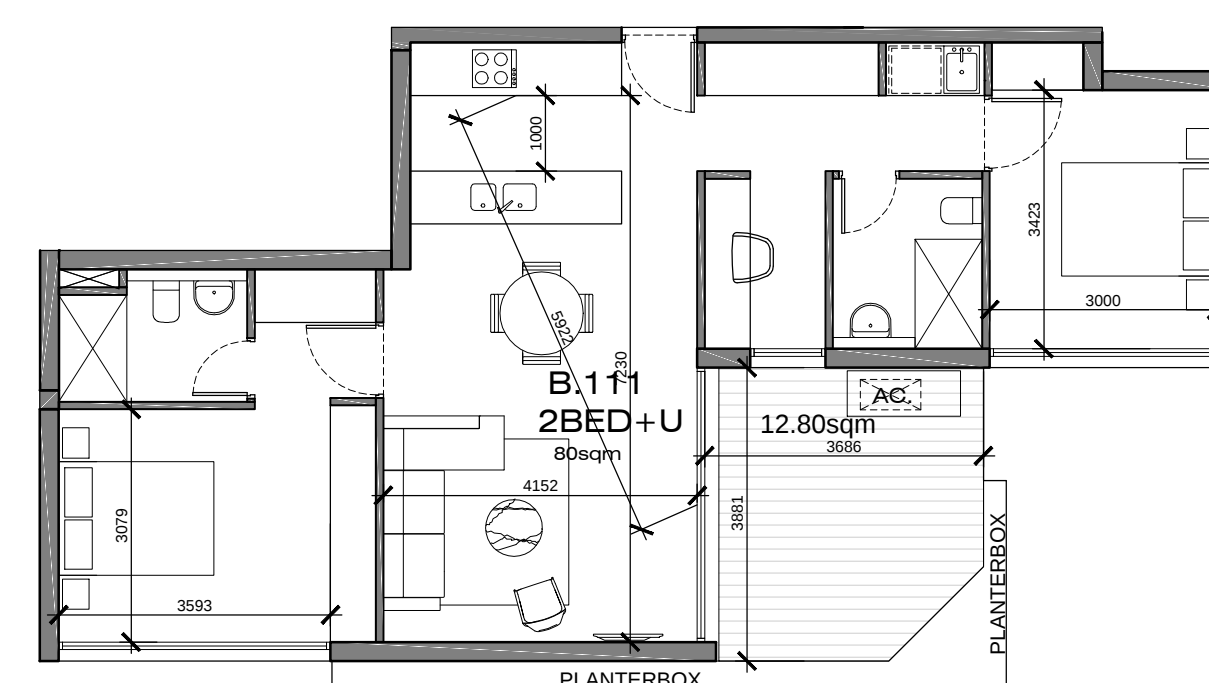

- | | |
|-------|-------|
| B.111 | B.311 |
| B.211 | B.411 |

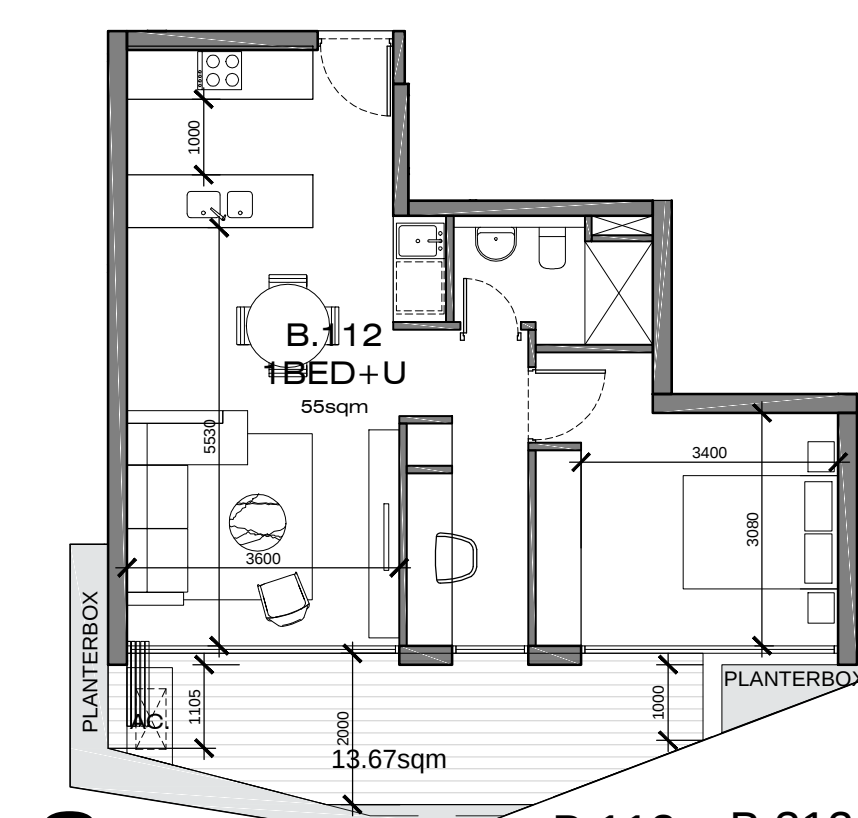

- | | |
|-------|-------|
| B.112 | B.312 |
| B.212 | B.412 |

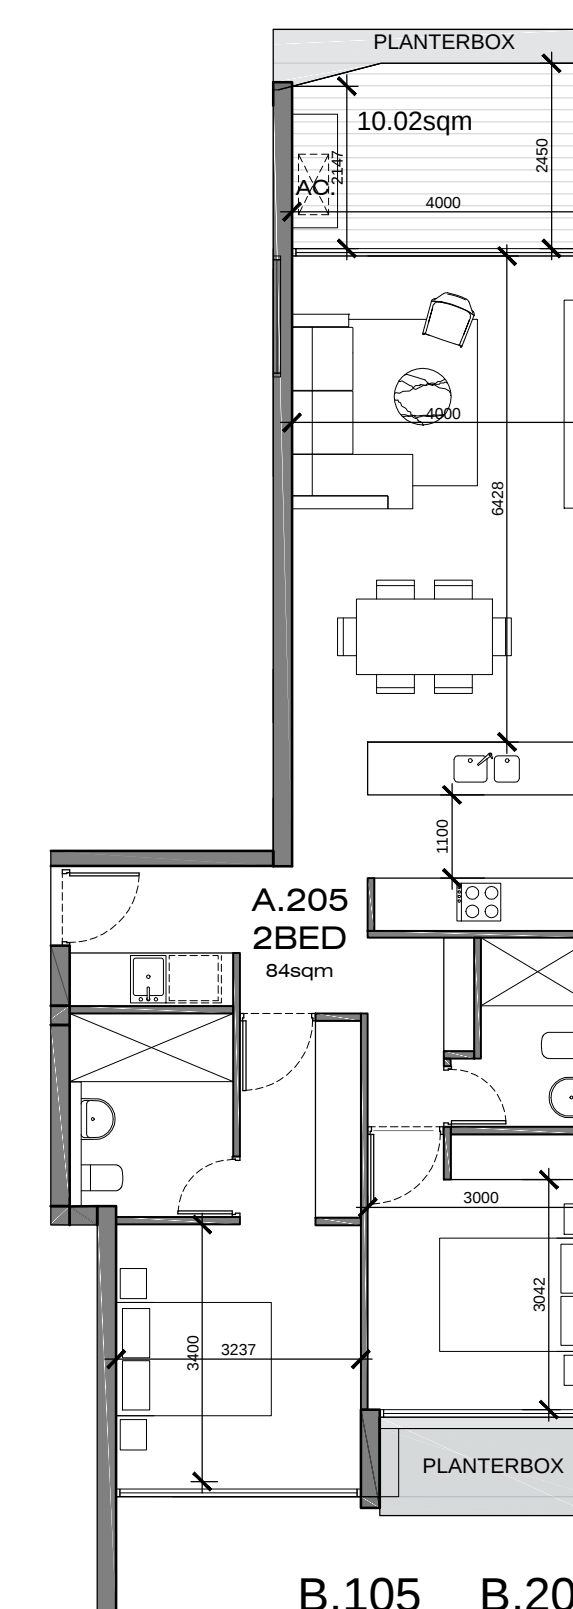


- B.105 B.205
B.305 B.405
A.205 A.305

IMPORTANT NOTES:
Do not scale from drawings. All dimensions to be checked on site before commencement of work. All discrepancies to be brought to the attention of the Architect. Larger scale drawings and written dimensions take preference. This drawing is copyright and the property of the author, and must not be retained, copied or used without the express authority of MARCHESSE PARTNERS INTERNATIONAL PTY. LTD

PRELIMINARY
NOT FOR CONSTRUCTION

REVISION	DATE	DESCRIPTION	BY
A	30-12-2015	AMENDED DA PACKAGE	AK / EK
B	21-03-2016	AMENDED DA PACKAGE	AK / EK
C	21-03-2016	AMENDED DA PACKAGE	AK / EK

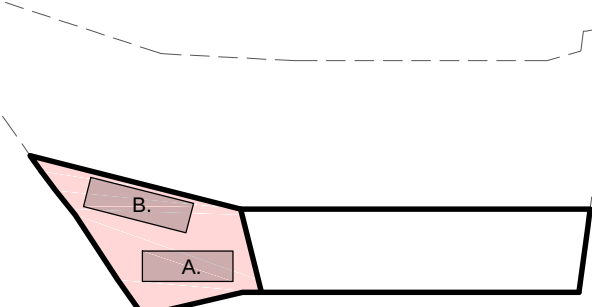

marchesepartners

Marchese Partners International Pty Ltd
Level 1, 533 Walker Street, North Sydney, NSW 2060, Australia
P +61 2 9922 4375 F +61 2 9929 5786 E info@marchesepartners.com.au
www.marchesepartners.com.au
Sydney • Brisbane • Canberra • Melbourne • Adelaide • Perth
Kuala Lumpur • Auckland
ABN 20 098 552 151




CLIENT
ALCEON GROUP PTY LTD
C/O METRO PROPERTY DEVELOPMENT


PROJECT
84 CENTENARY DRIVE, STRATHFIELD

DRAWING TITLE	APARTMENT LAYOUT PLANS (STAGE 2) SHEET-2
---------------	---


SCALE 1:100 @ A1 1:200 @ A3	DATE 21/03/2016	DRAWN EK	CHECKED AK
JOB 1105C	DRAWING DA - 1105	REVISION C	

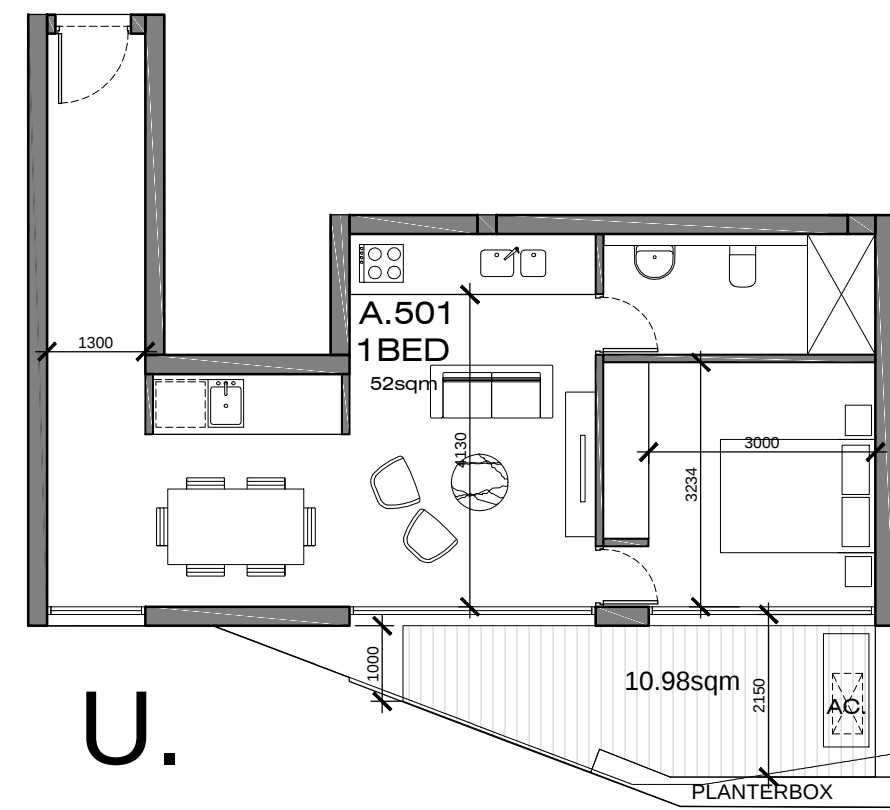


A.501 A.601
B.501 B.601

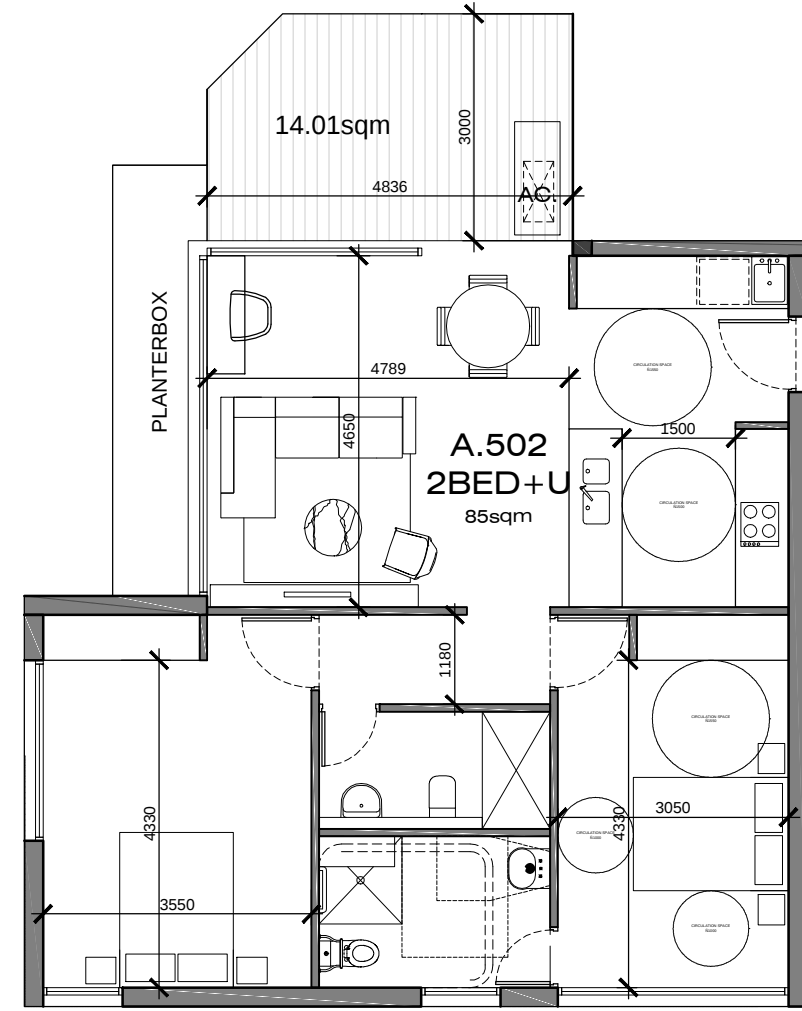


A.502 A.602
B.502 B.602

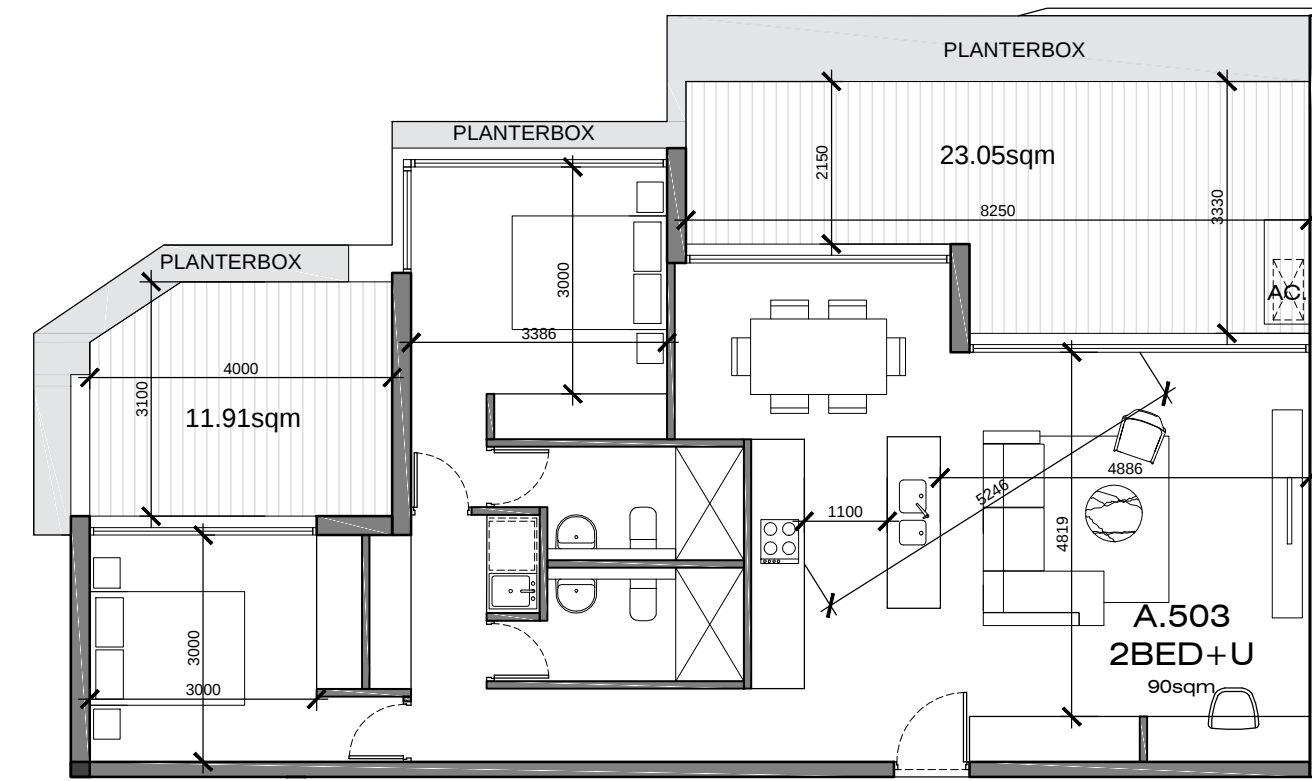


A.503 A.603
B.503 B.603

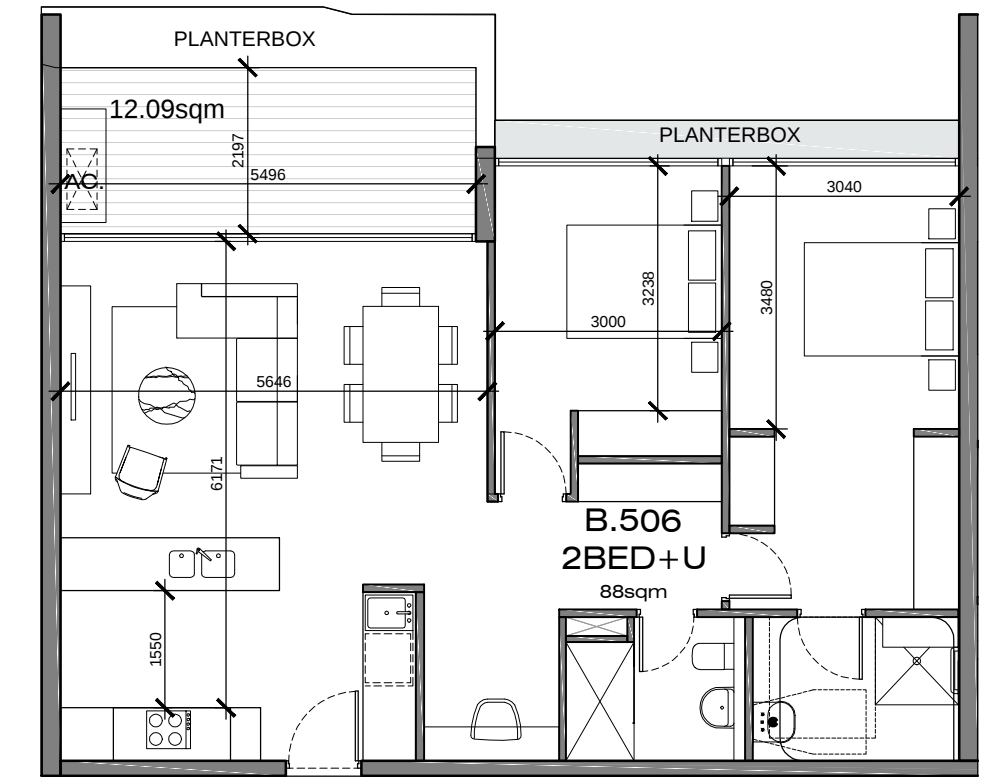


A.506 A.606
B.506 B.606

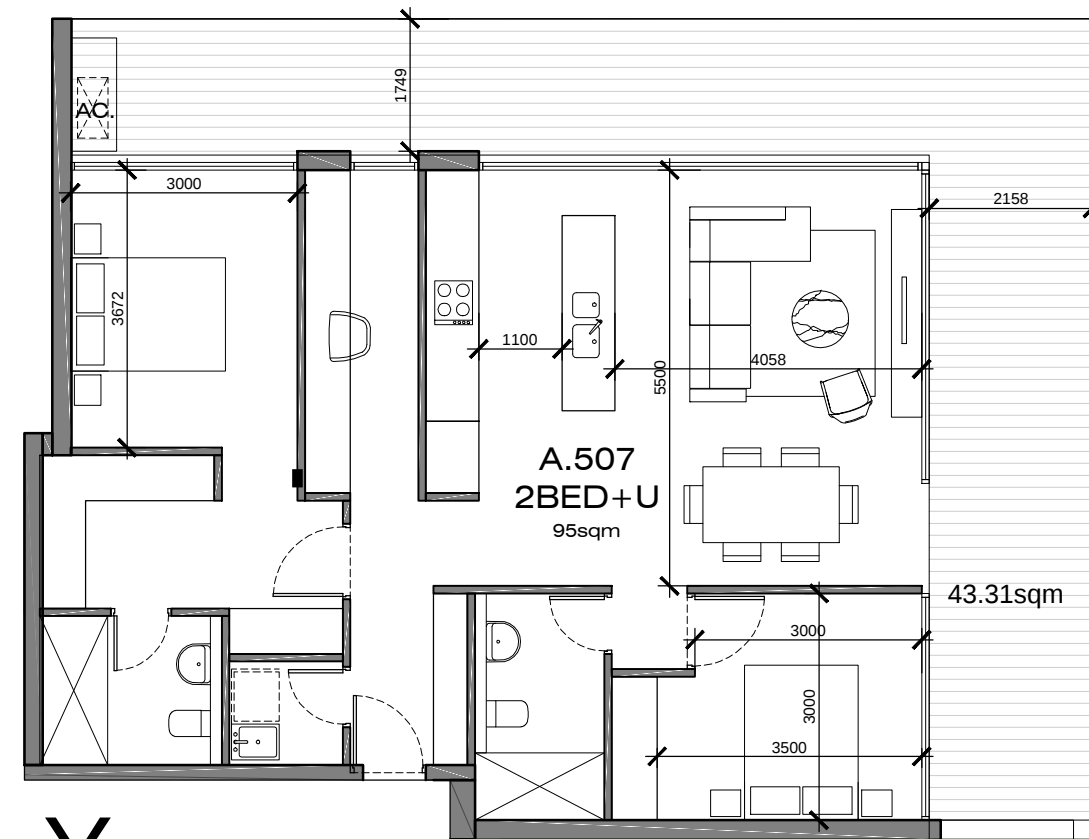


A.507 A.607

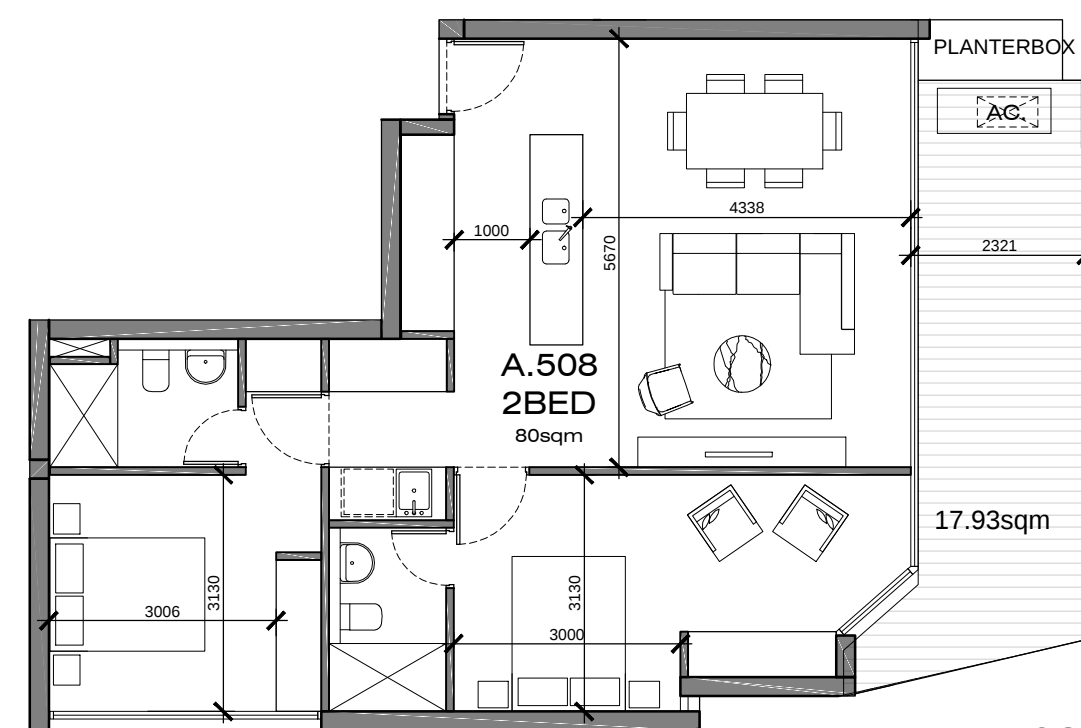


A.508 A.608

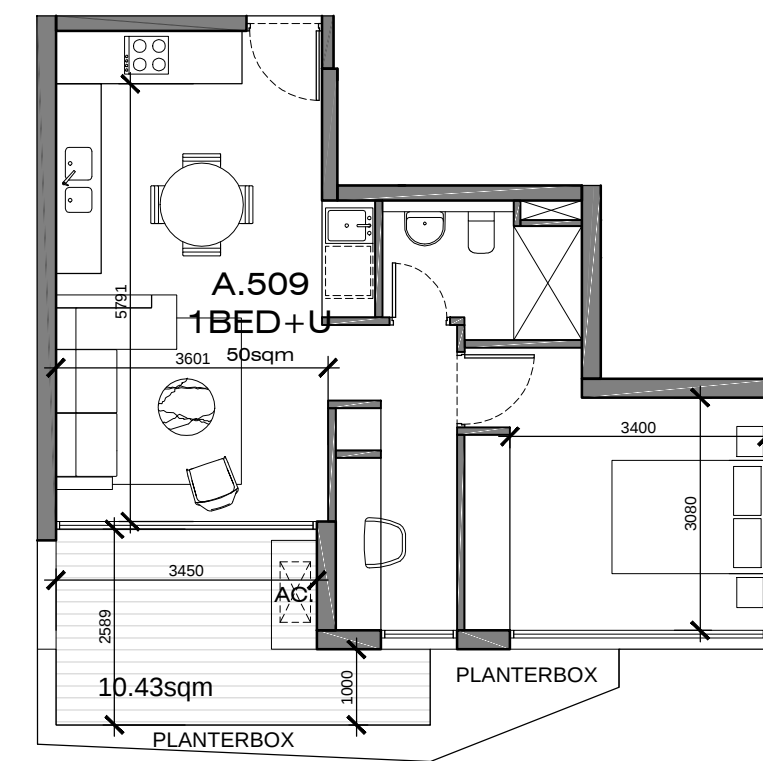

A.509 A.609
B.510 B.610

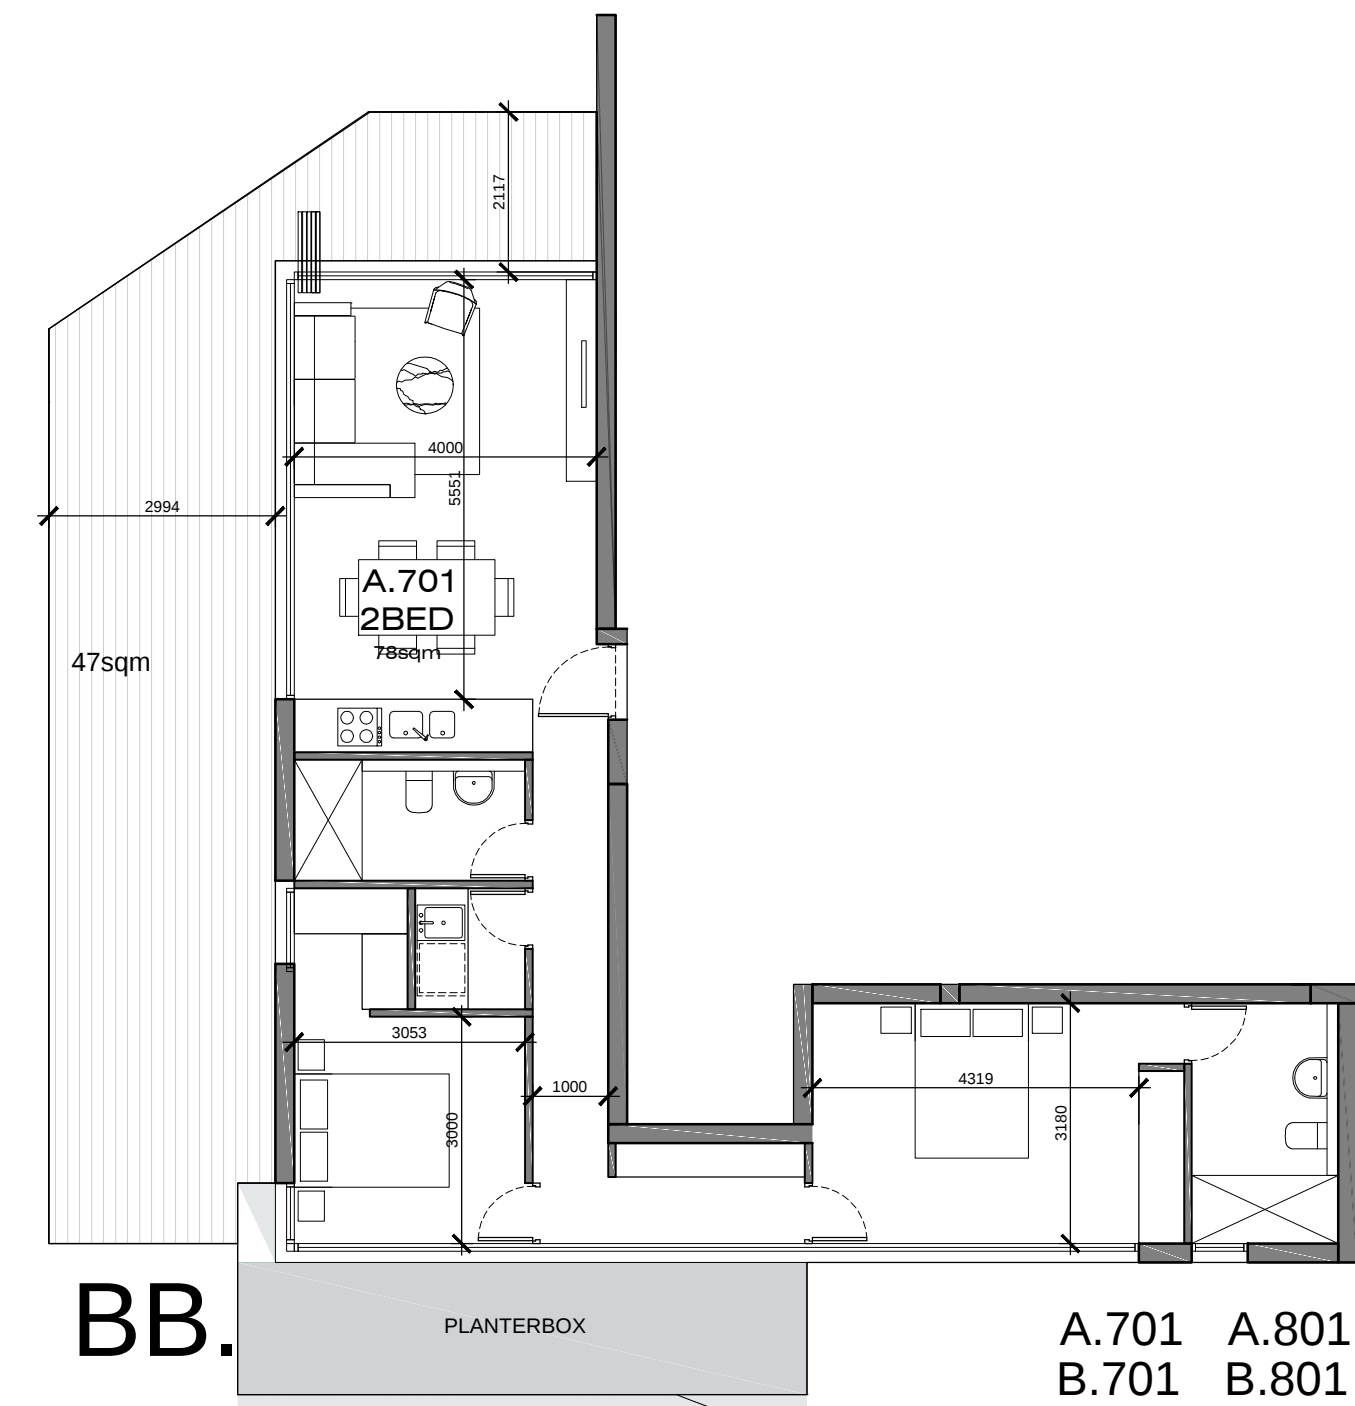

A.701 A.801
B.701 B.801

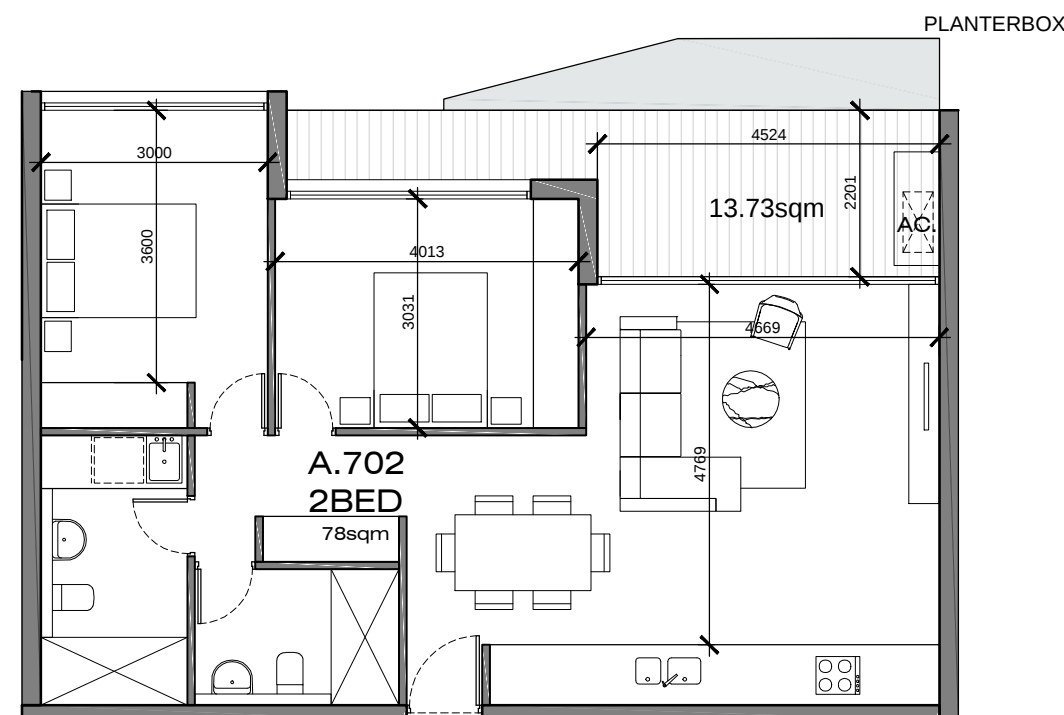


A.702 A.802
B.802 B.802

IMPORTANT NOTES:
Do not scale from drawings. All dimensions to be checked on site before commencement of work. All discrepancies to be brought to the attention of the Architect. Larger scale drawings and written dimensions take preference. This drawing is copyright and the property of the author, and must not be retained, copied or used without the express authority of MARCHESE PARTNERS INTERNATIONAL PTY. LTD.

PRELIMINARY
NOT FOR CONSTRUCTION

REVISION	DATE	DESCRIPTION	BY
A	30-12-2015	AMENDED DA PACKAGE	AK / EK

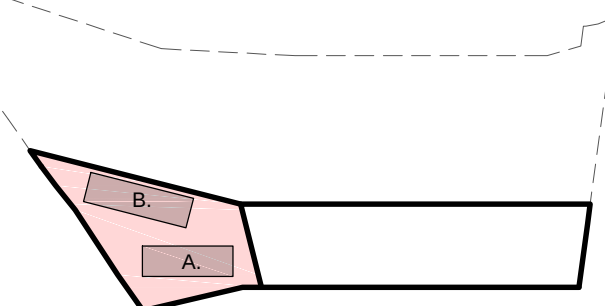

marchesepartners
Marchese Partners International Pty Ltd
Level 1, 53 Walker Street, North Sydney, NSW 2060, Australia
P +61 2 9922 4375 F +61 2 9929 5786 E info@marchesepartners.com.au
www.marchesepartners.com.au
Sydney • Brisbane • Canberra • Melbourne • Adelaide • Perth
Kuala Lumpur • Auckland
ABN 20 098 552 151


0 1 2 3 4 5

CLIENT
ALCEON GROUP PTY LTD
C/O METRO PROPERTY DEVELOPMENT


PROJECT
84 CENTENARY DRIVE, STRATHFIELD

DRAWING TITLE
APARTMENT LAYOUT PLANS
(STAGE 2) SHEET-3


SCALE	DATE	DRAWN	CHECKED
1:100 @ A1 1:200 @ A3	21/03/2016	EK	AK
JOB	DRAWING	REVISION	
14056	DA. 14.03	A	

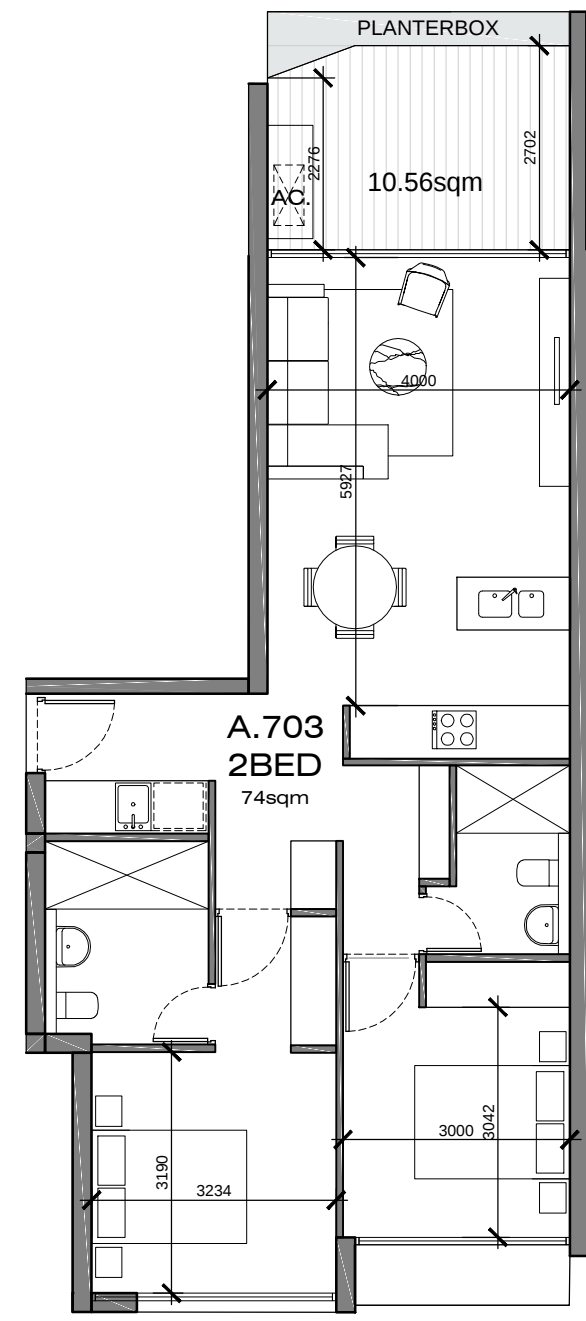


DD. A.703 A.803
B.703 B.803

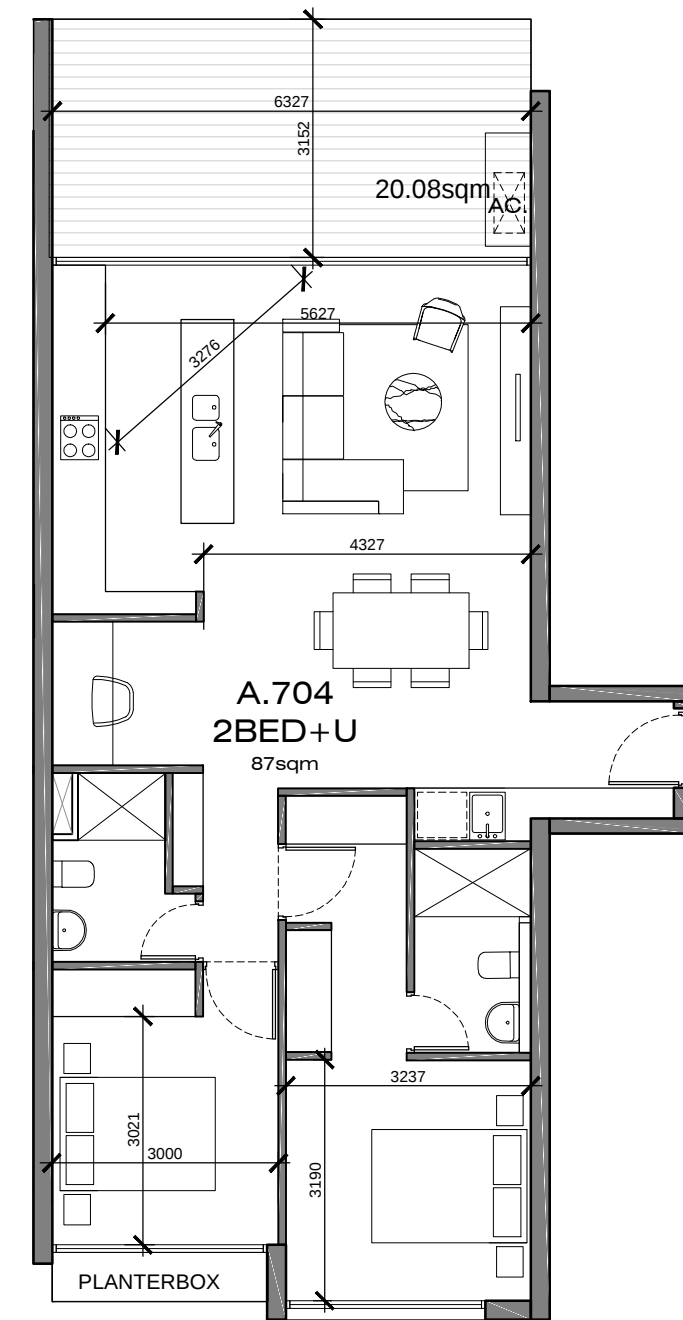


EE. A.704 A.804
B.704 B.804

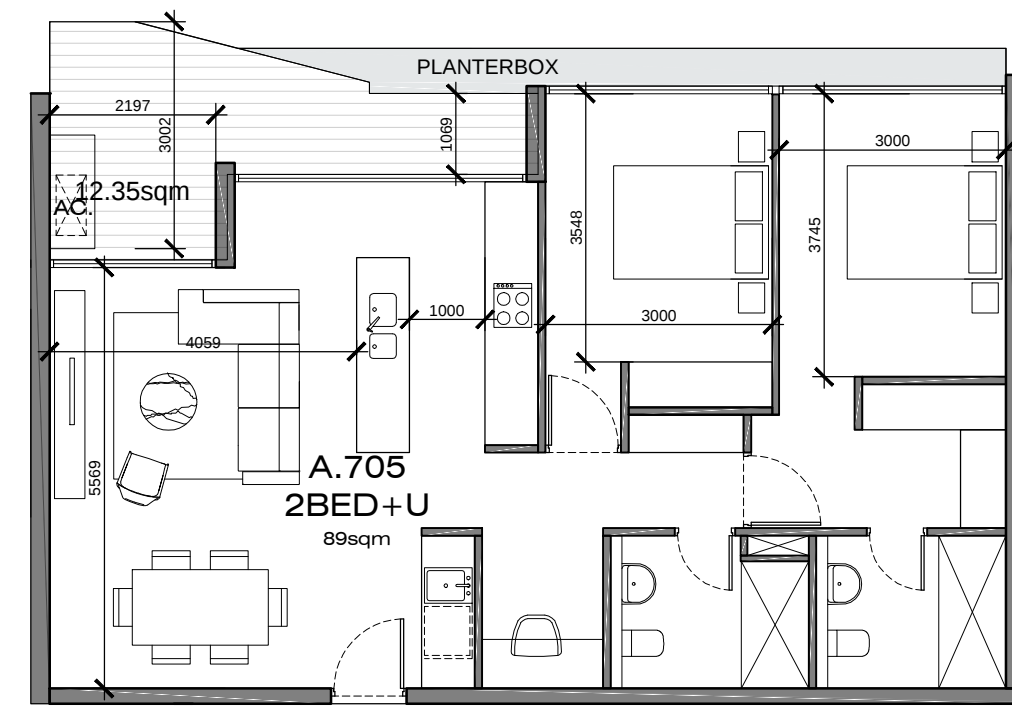


FF. A.705 A.805
B.705 B.805

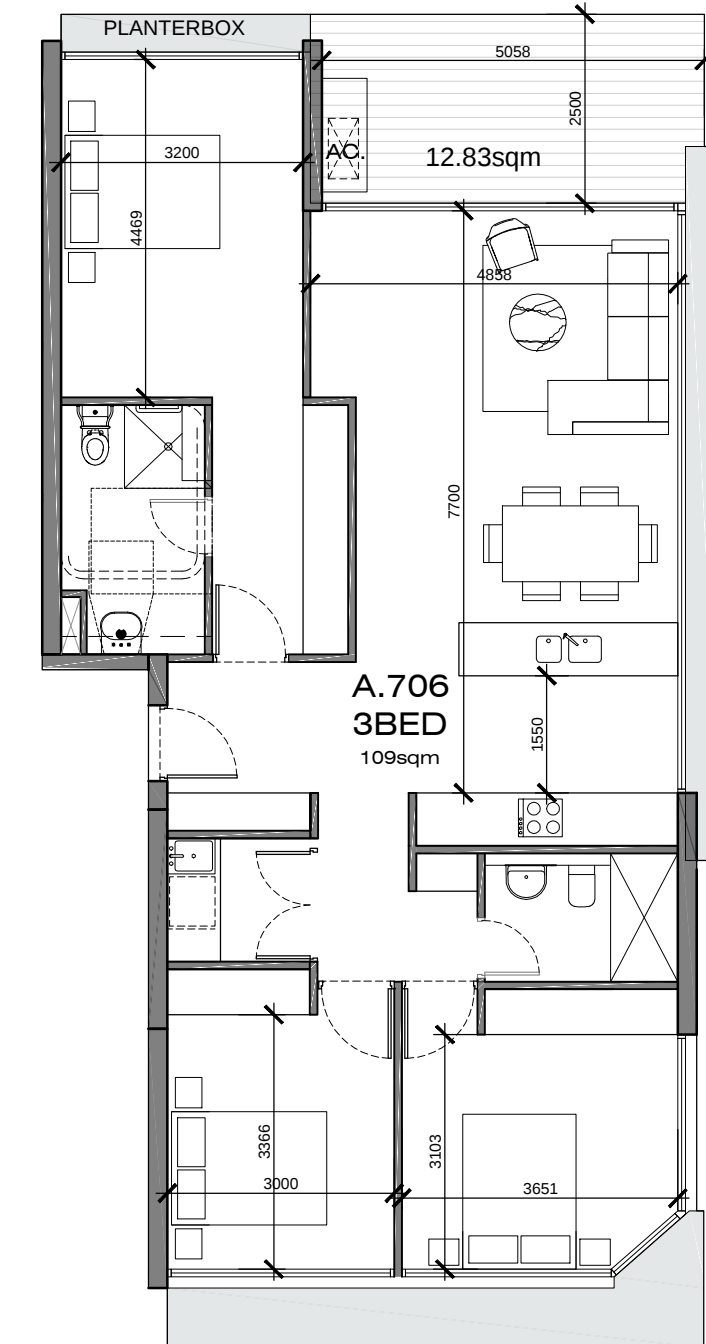


GG. A.706
A.806

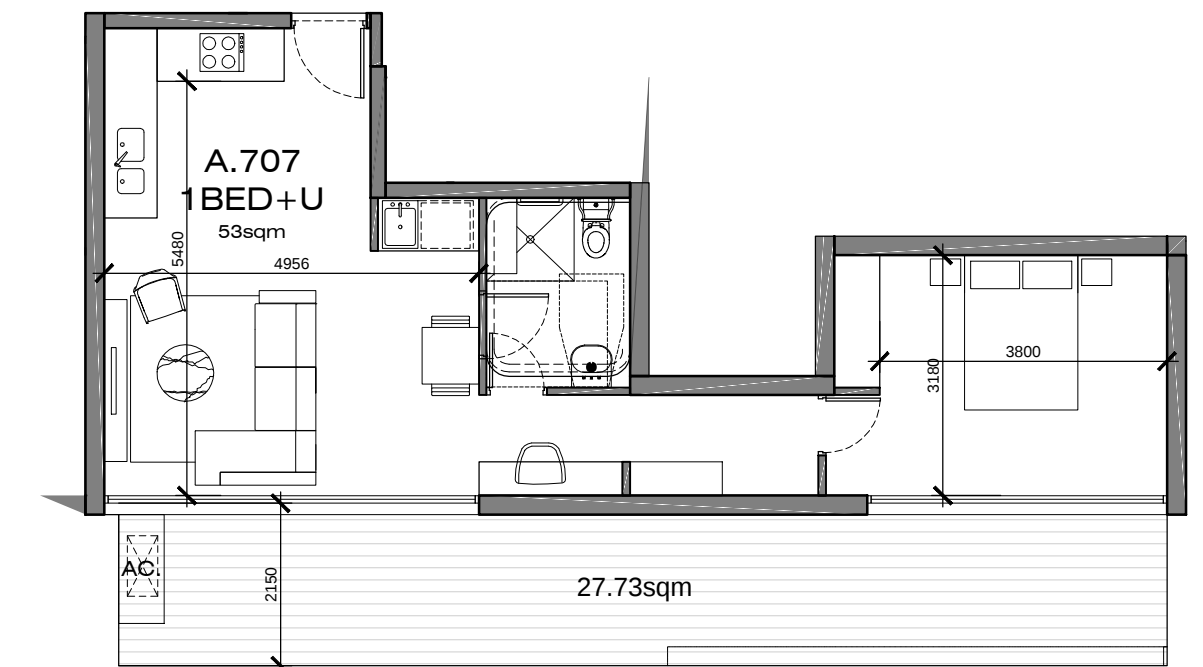


HH. A.707 A.807
B.708 B.808

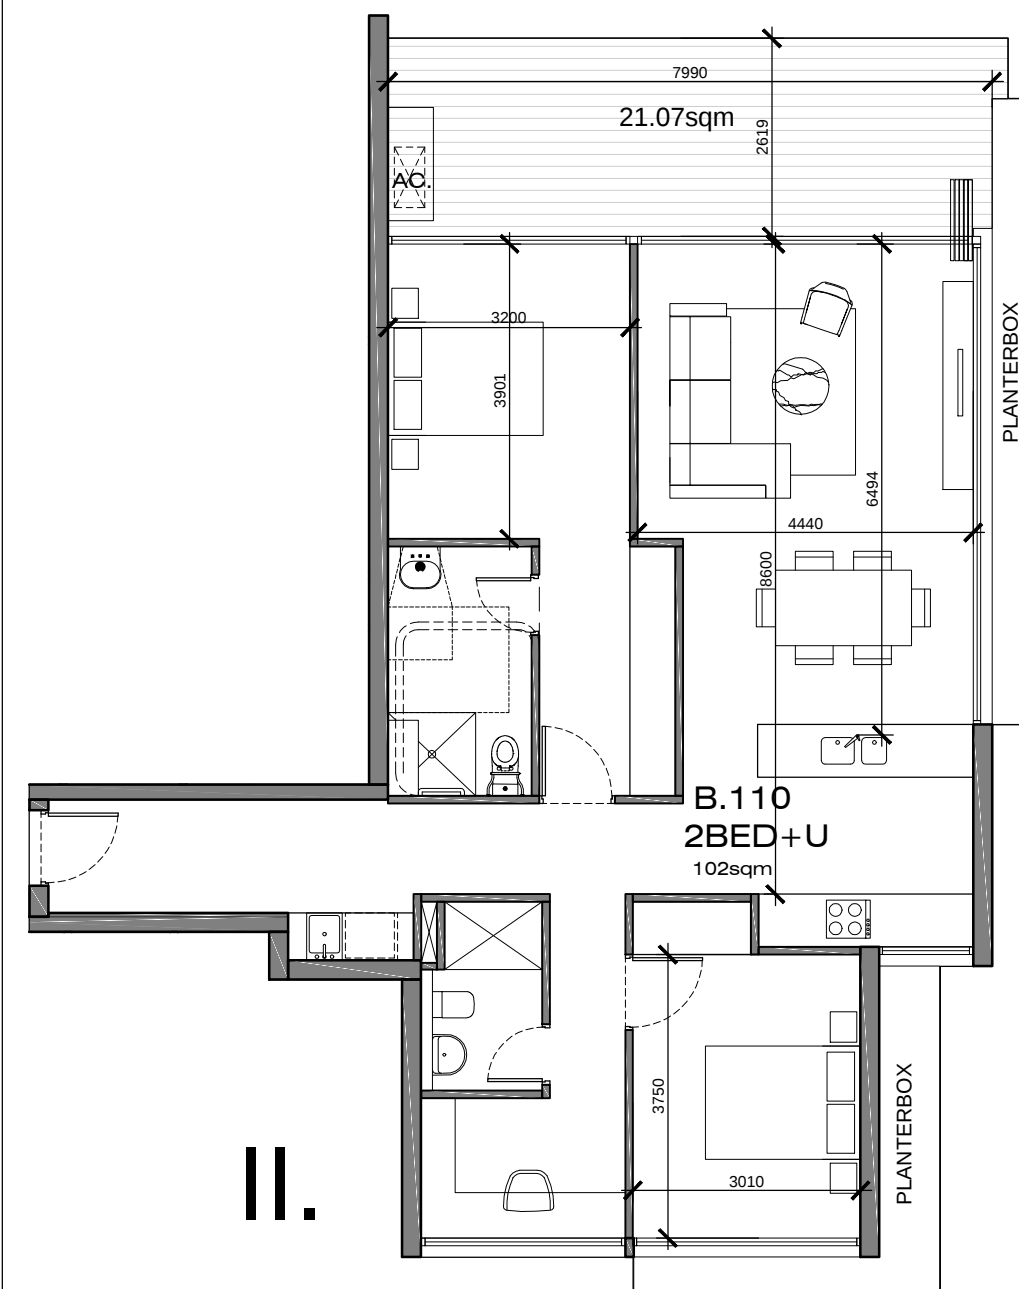


II. B.110 B.210
B.310 B.410

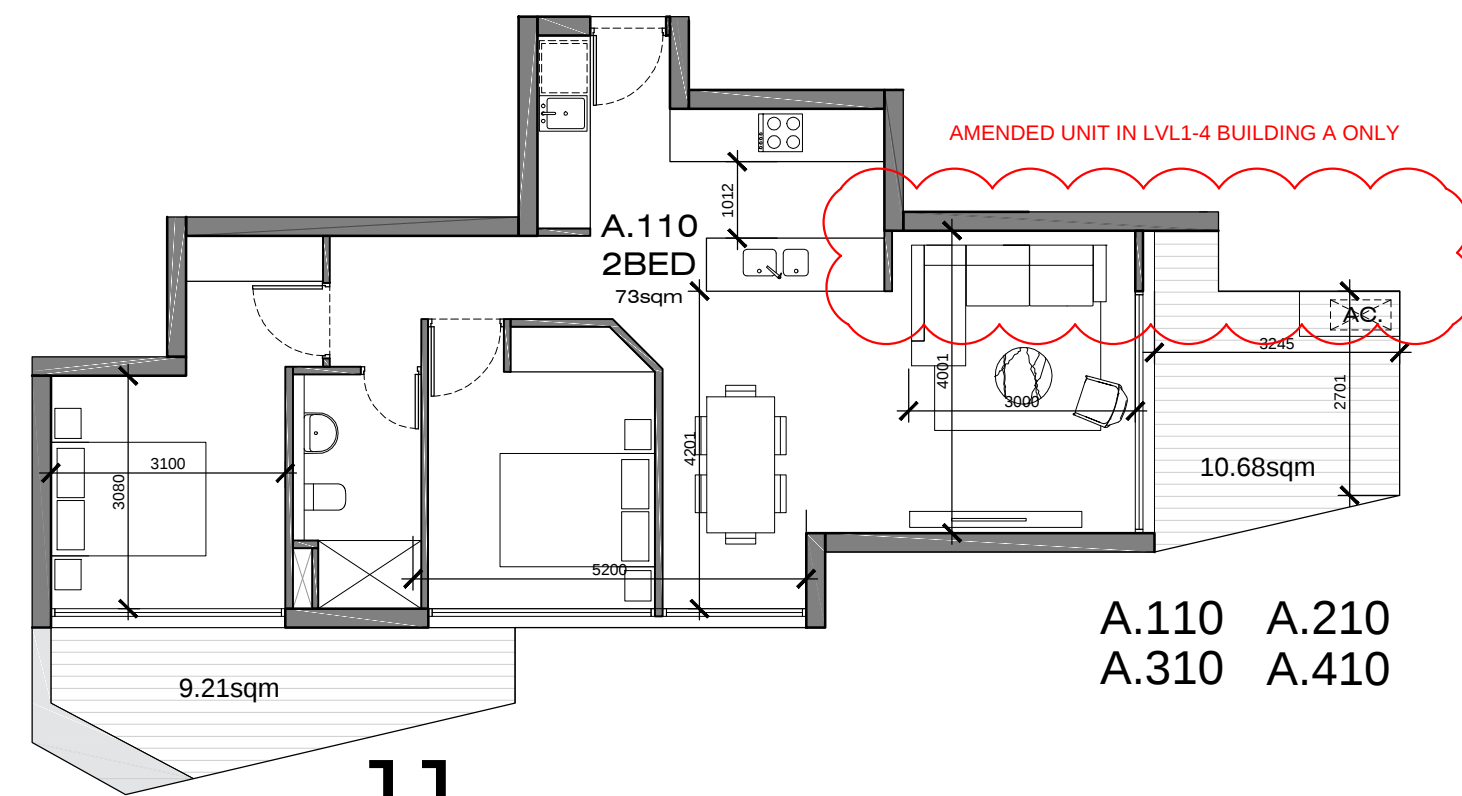

JJ. A.110 A.210
A.310 A.410

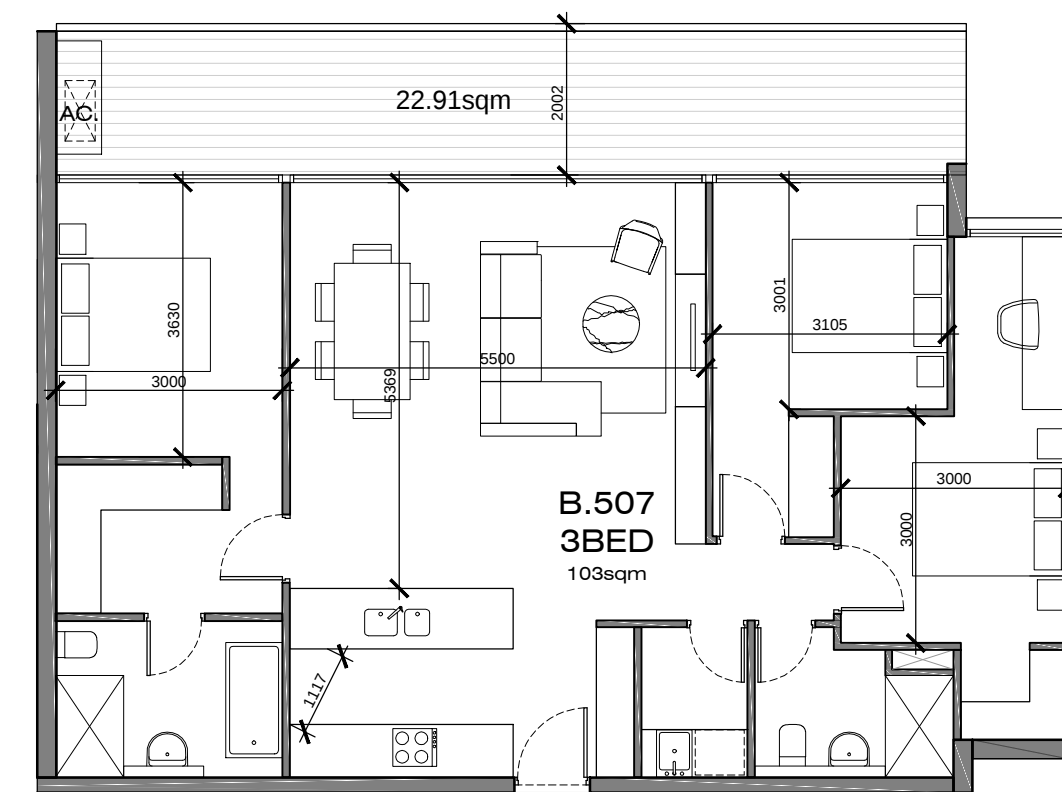

KK. B.507
B.607

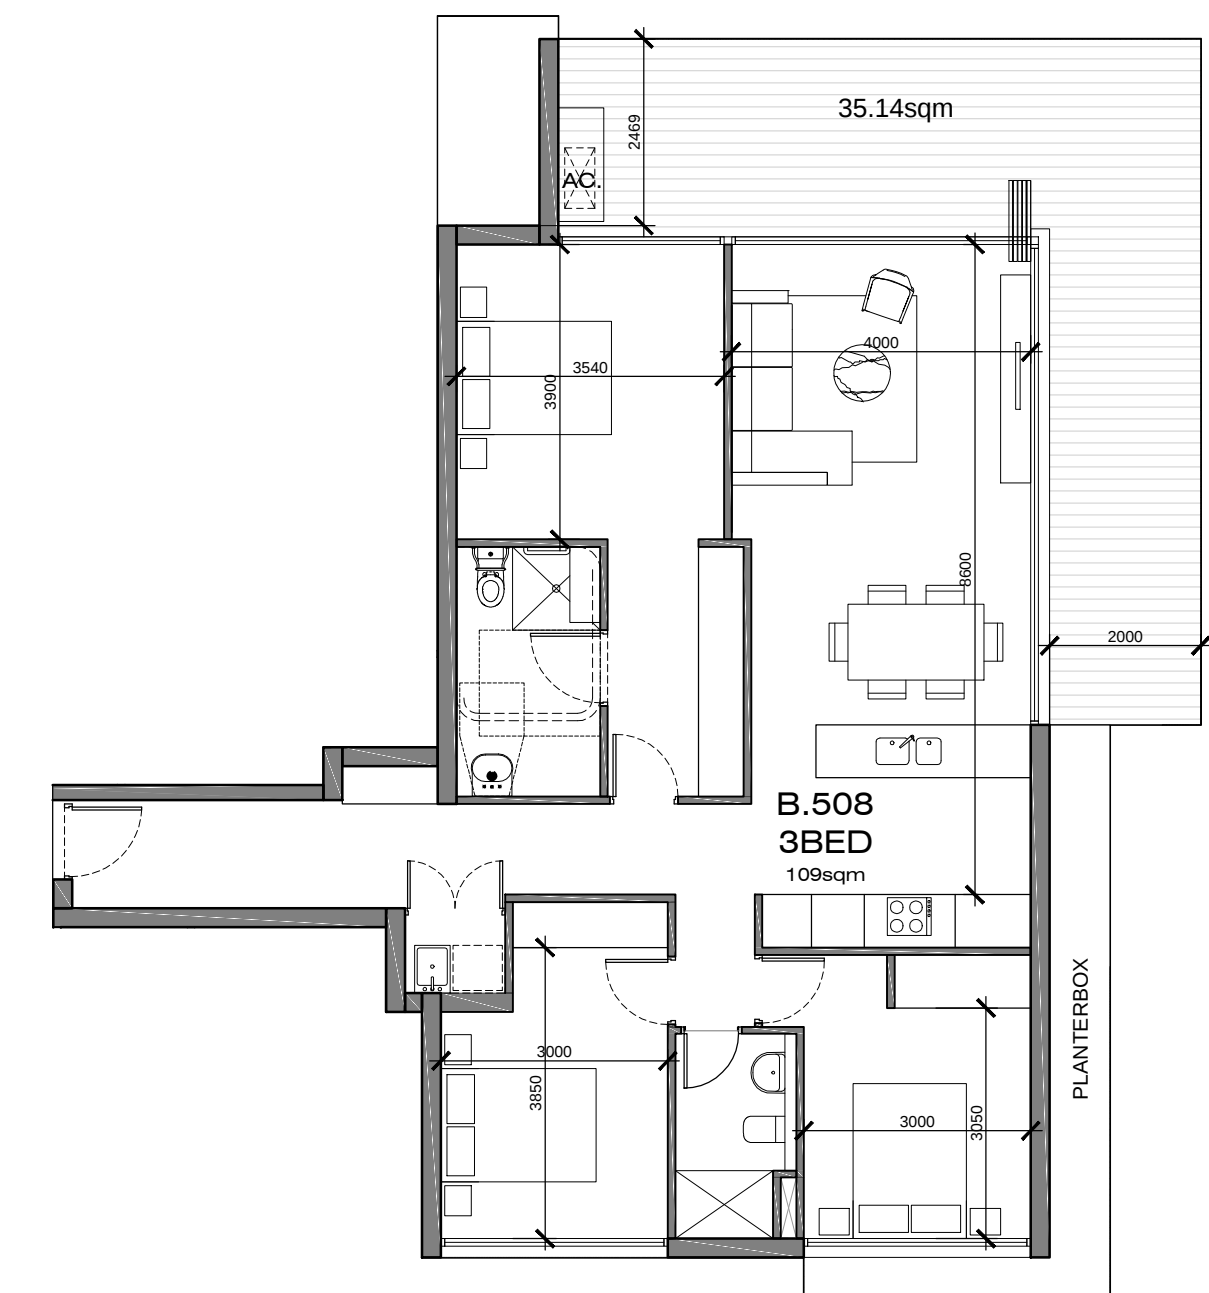


LL. B.508
B.608

IMPORTANT NOTES:
Do not scale from drawings. All dimensions to be checked on site before commencement of work. All discrepancies to be brought to the attention of the Architect. Larger scale drawings and written dimensions take preference. This drawing is copyright and the property of the author, and must not be retained, copied or used without the express authority of MARCHESE PARTNERS INTERNATIONAL PTY. LTD.

PRELIMINARY
NOT FOR CONSTRUCTION

REVISION	DATE	DESCRIPTION	BY
A	30-12-2015	AMENDED DA PACKAGE	AK / EK
B	21-03-2016	AMENDED DA PACKAGE	AK / EK

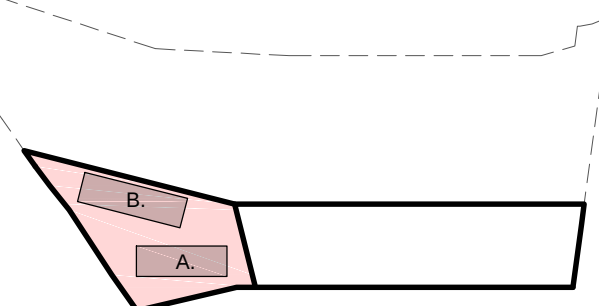

marchesepartners

Marchese Partners International Pty Ltd
Level 1, 53 Walker Street, North Sydney, NSW 2060, Australia
P +61 2 9922 4375 F +61 2 9929 5786 E info@marchesepartners.com.au
www.marchesepartners.com.au
Sydney · Brisbane · Canberra · Melbourne · Adelaide · Perth
Kuala Lumpur · Auckland
ABN 20 098 552 151








0 1 2 3 4 5

CLIENT
ALCEON GROUP PTY LTD
C/O METRO PROPERTY DEVELOPMENT

PROJECT
84 CENTENARY DRIVE, STRATHFIELD

DRAWING TITLE
APARTMENT LAYOUT PLANS
(STAGE 2) SHEET-4

SCALE	DATE	DRAWN	CHECKED
1:100 @ A1 1:200 @ A3	21/03/2016	EK	AK
JOB	DRAWING	REVISION	
14056	DA. 14.04	B	

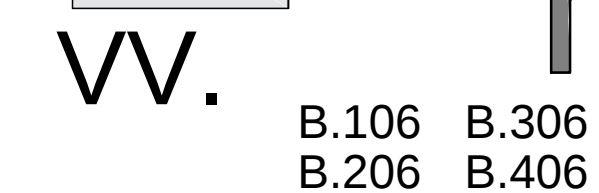 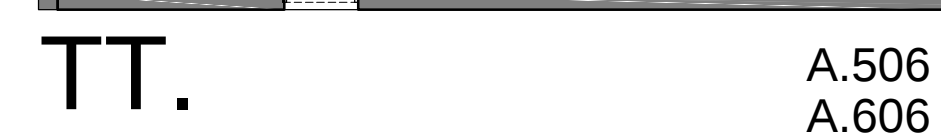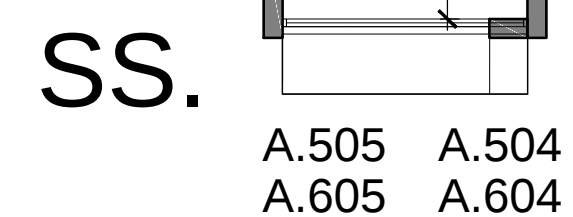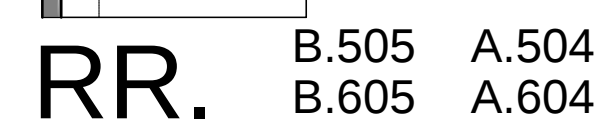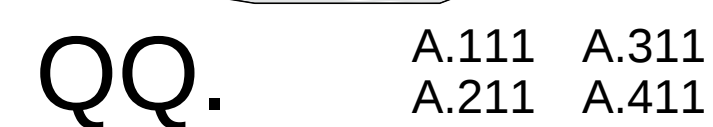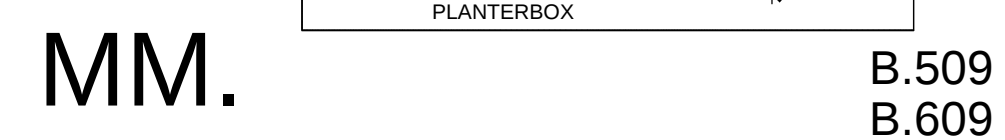


PRELIMINARY
NOT FOR CONSTRUCTION

BY 

AK / EK

AK / EK

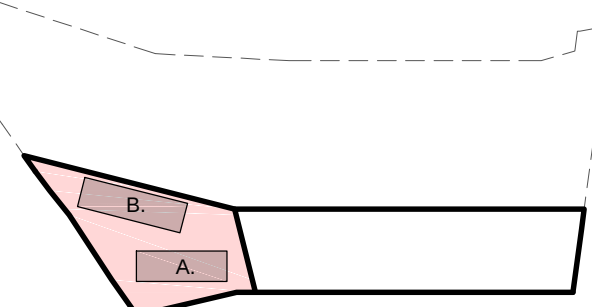


Marchese Partners International Pty Ltd
Level 1, 53 Walker Street, North Sydney, NSW 2060, Australia
P +61 2 9922 4375 F +61 2 9929 5786 E info@marchesepartners.com.au
www.marchesepartners.com.au
Sydney • Brisbane • Canberra • Melbourne • Adelaide • Perth
Kuala Lumpur • Auckland
ABN 20 098 552 151



PROJECT
84 CENTENARY DRIVE, STRATHFIELD

SCALE 1:100 @ A1 1:200 @ A3	DATE 21/03/2016	DRAWN EK	CHECKED AK
JOB 14056	DRAWING DA. 14.05		REVISION B

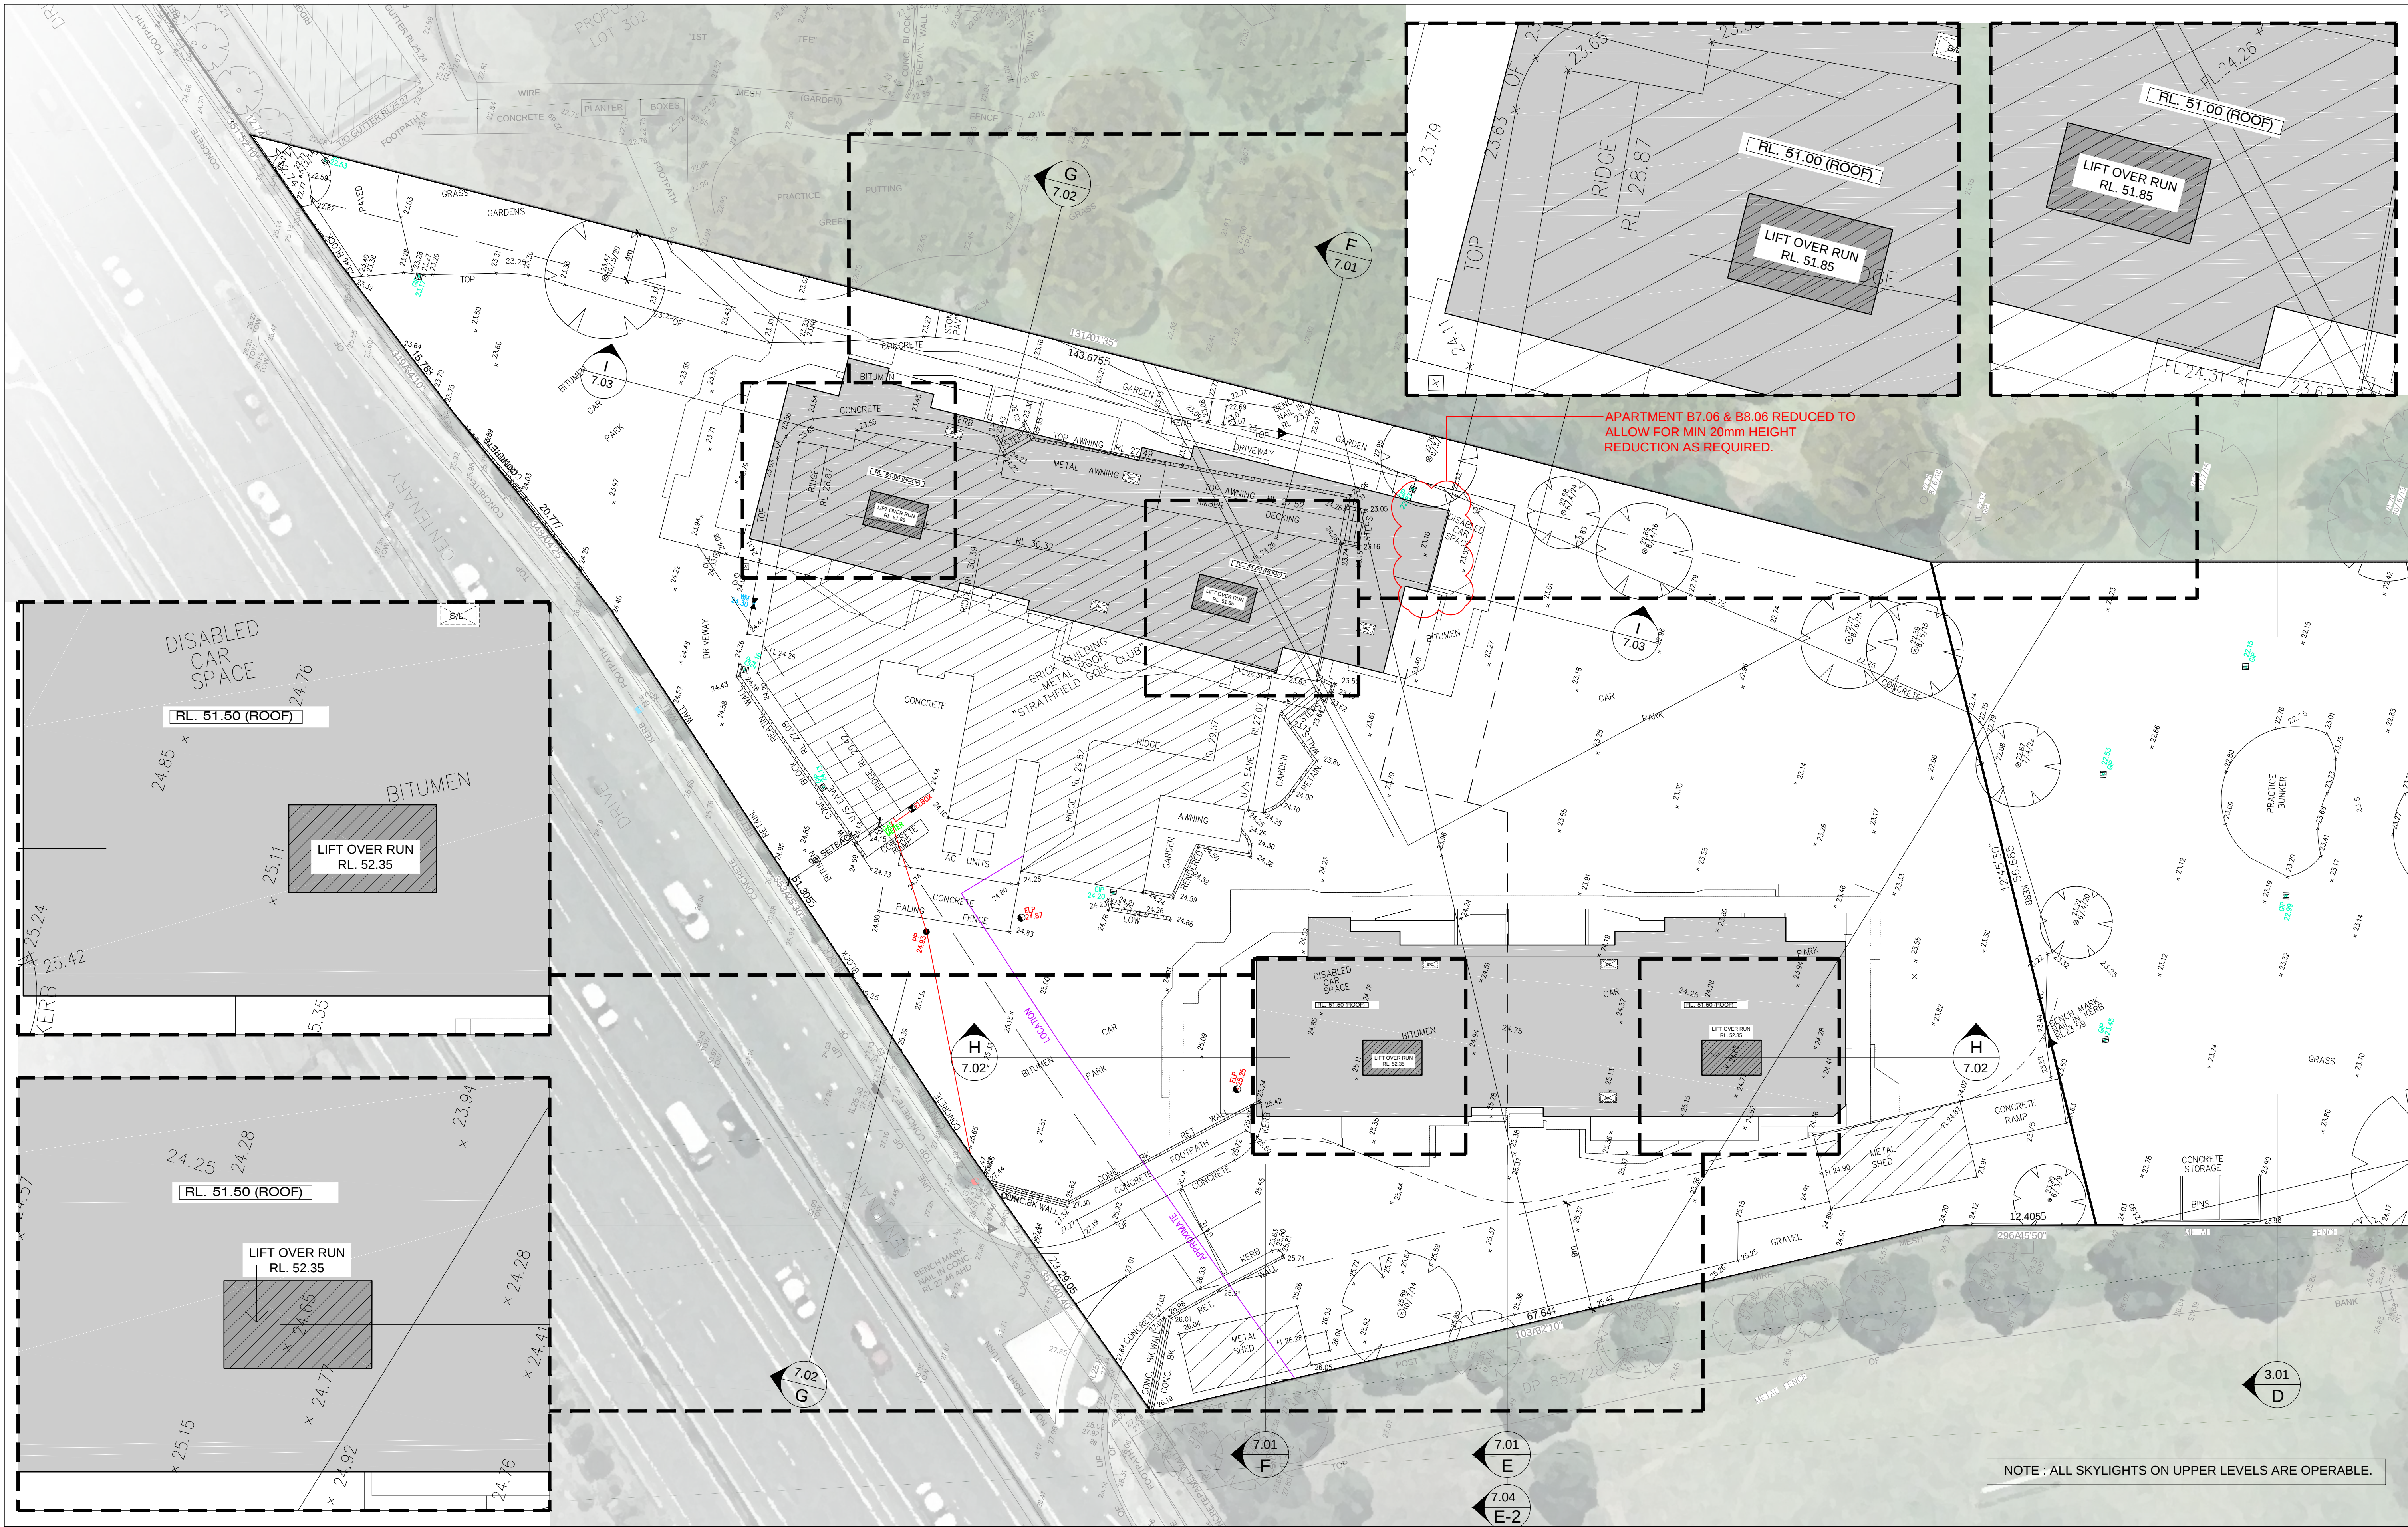


NOTE : ALL SKYLIGHTS ON UPPER LEVELS ARE OPERABLE.


IMPORTANT NOTES:
Do not scale from drawings. All dimensions to be checked on site before commencement of work. All discrepancies to be brought to the attention of the Architect. Larger scale drawings and written dimensions take preference. This drawing is copyright and the property of the author, and must not be retained, copied or used without the express authority of MARCHESE PARTNERS INTERNATIONAL PTY. LTD.

REVISION	DATE	DESCRIPTION	BY
A	10-02-2016	ISSUED FOR REVIEW	EK
B	10-03-2016	ISSUED FOR REVIEW	EK
C	21-03-2016	ISSUED TO COUNCIL	EK

PRELIMINARY
NOT FOR CONSTRUCTION

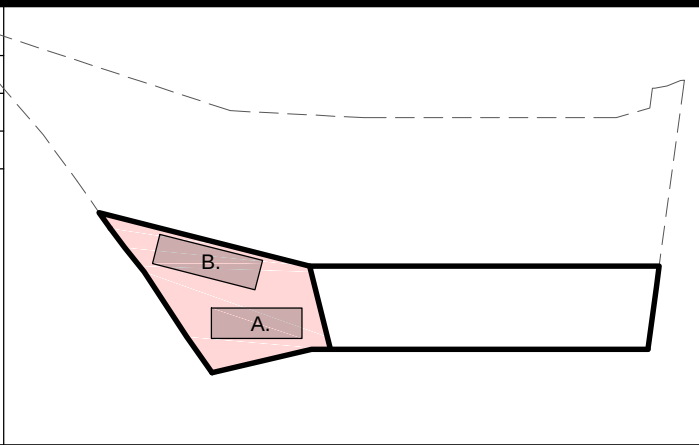

marchesepartners
Marchese Partners International Pty Ltd
Level 1, 53 Walker Street, North Sydney, NSW 2060, Australia
P +61 2 9922 4375 F +61 2 9929 5786 E info@marchesepartners.com.au
www.marchesepartners.com.au
Sydney • Brisbane • Canberra • Melbourne • Adelaide • Perth
Kuala Lumpur • Auckland
ABN 20 098 552 151

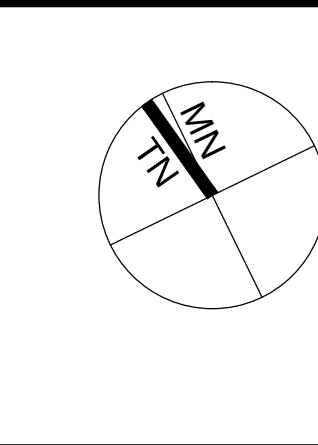



CLIENT
ALCEON GROUP PTY LTD
C/O METRO PROPERTY DEVELOPMENT

PROJECT
84 CENTENARY DRIVE, STRATHFIELD

DRAWING TITLE
PROPOSED ROOF PLAN OVERLAYED WITH EXISTING GL. SURVEY RL'S

SCALE	DATE	DRAWN	CHECKED
1:250 @ A1 1:500 @ A3	21/03/2016	EK	AK
JOB	DRAWING	REVISION	
14056	DA. 15.01	C	

9.5 M BUILDING HEIGHT PLANE

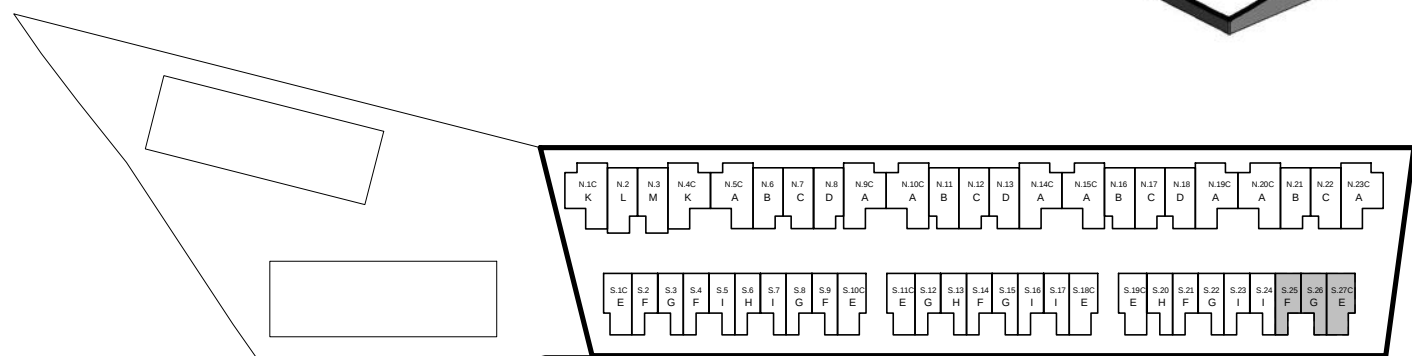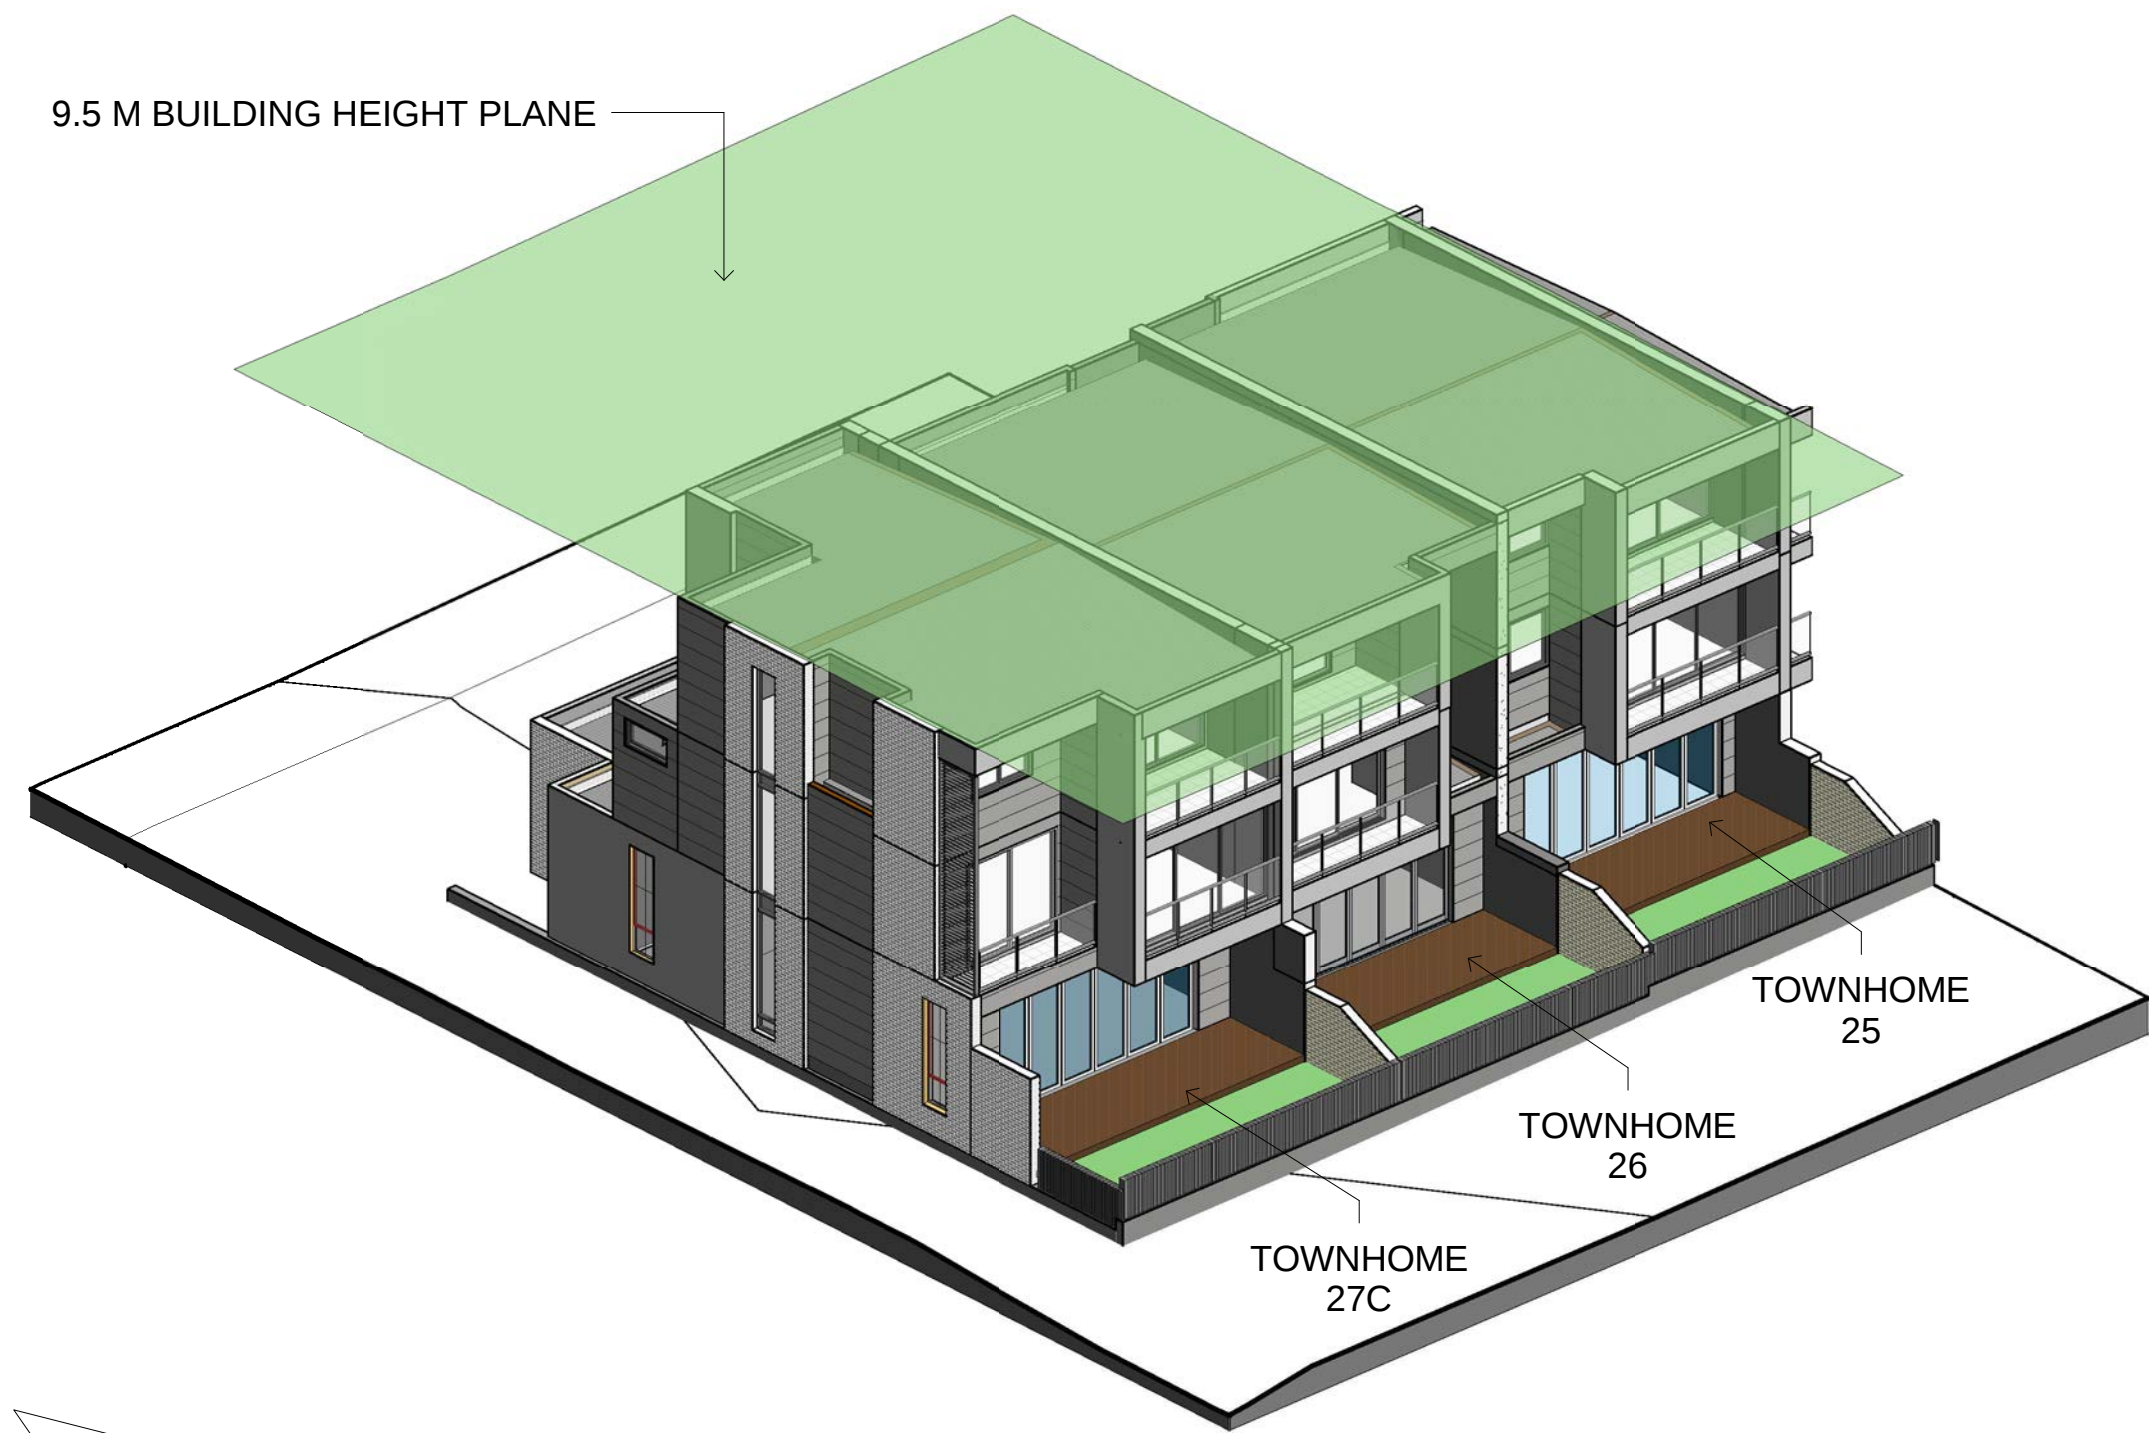

STAGE 1 - TOWNHOMES

APARTMENT B.706 & B8.06
REDUCED TO ALLOW FOR MIN
20MM HEIGHT REDUCTION.


28 M BUILDING HEIGHT PLANE

LIFT OVER RUN

BUILDING A

LIFT OVER RUN

BUILDING B

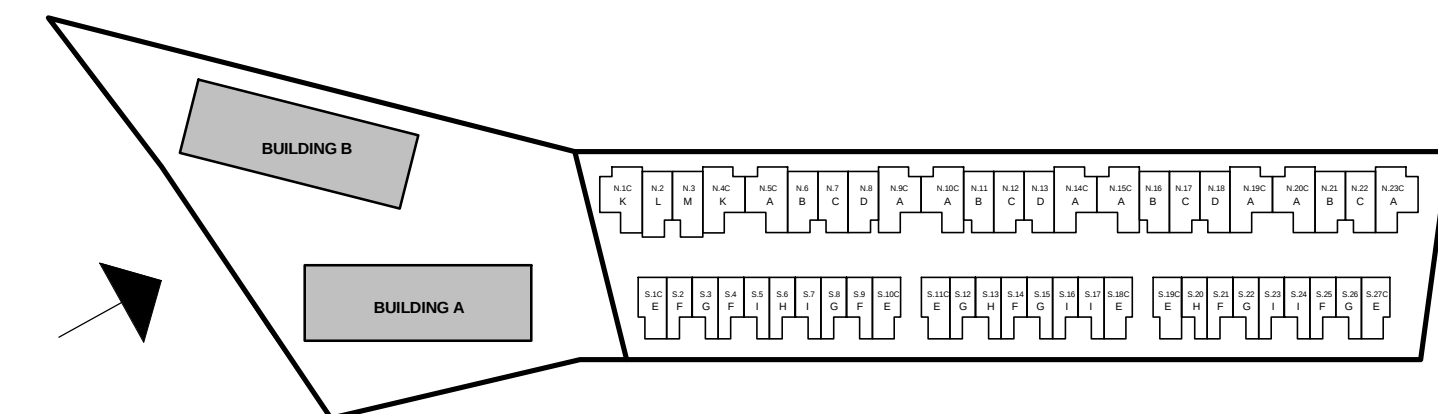

STAGE 2 - APARTMENTS

IMPORTANT NOTES:
Do not scale from drawings. All dimensions to be checked on site before commencement of work. All discrepancies to be brought to the attention of the Architect. Larger scale drawings and written dimensions take preference. This drawing is copyright and the property of the author, and must not be retained, copied or used without the express authority of MARCHESE + PARTNERS INTERNATIONAL PTY. LTD.

PRELIMINARY
NOT FOR CONSTRUCTION

REVISION	DATE	DESCRIPTION	BY
A	12/02/2016	ADDITIONAL INFO FOR DA	AK/RK
B	21/03/2016	AMENDED DA PACKAGE	RK


marchesepartners
Marchese Partners International Pty Ltd
Level 1, 53 Walker Street, North Sydney, NSW 2060 Australia
P +61 2 9922 4375 F +61 2 9929 5786 E info@marchesepartners.com.au
www.marchesepartners.com.au
Sydney · Brisbane · Canberra · Melbourne · Adelaide · Perth
Kuala Lumpur · Auckland
ACN 098 552 151 ABN 20 098 552 151

CLIENT
**ALCEON GROUP PTY LTD
C/O METRO PROPERTY DEVELOPMENT**

PROJECT
84 CENTENARY DR, STRATHFIELD

DRAWING TITLE
3D HEIGHT PLANE ANALYSIS

SCALE	DATE	DRAWN	CHECKED
NTS	12/02/2016	RK	AK
JOB	DRAWING	REVISION	
14056	DA-15.02	B	

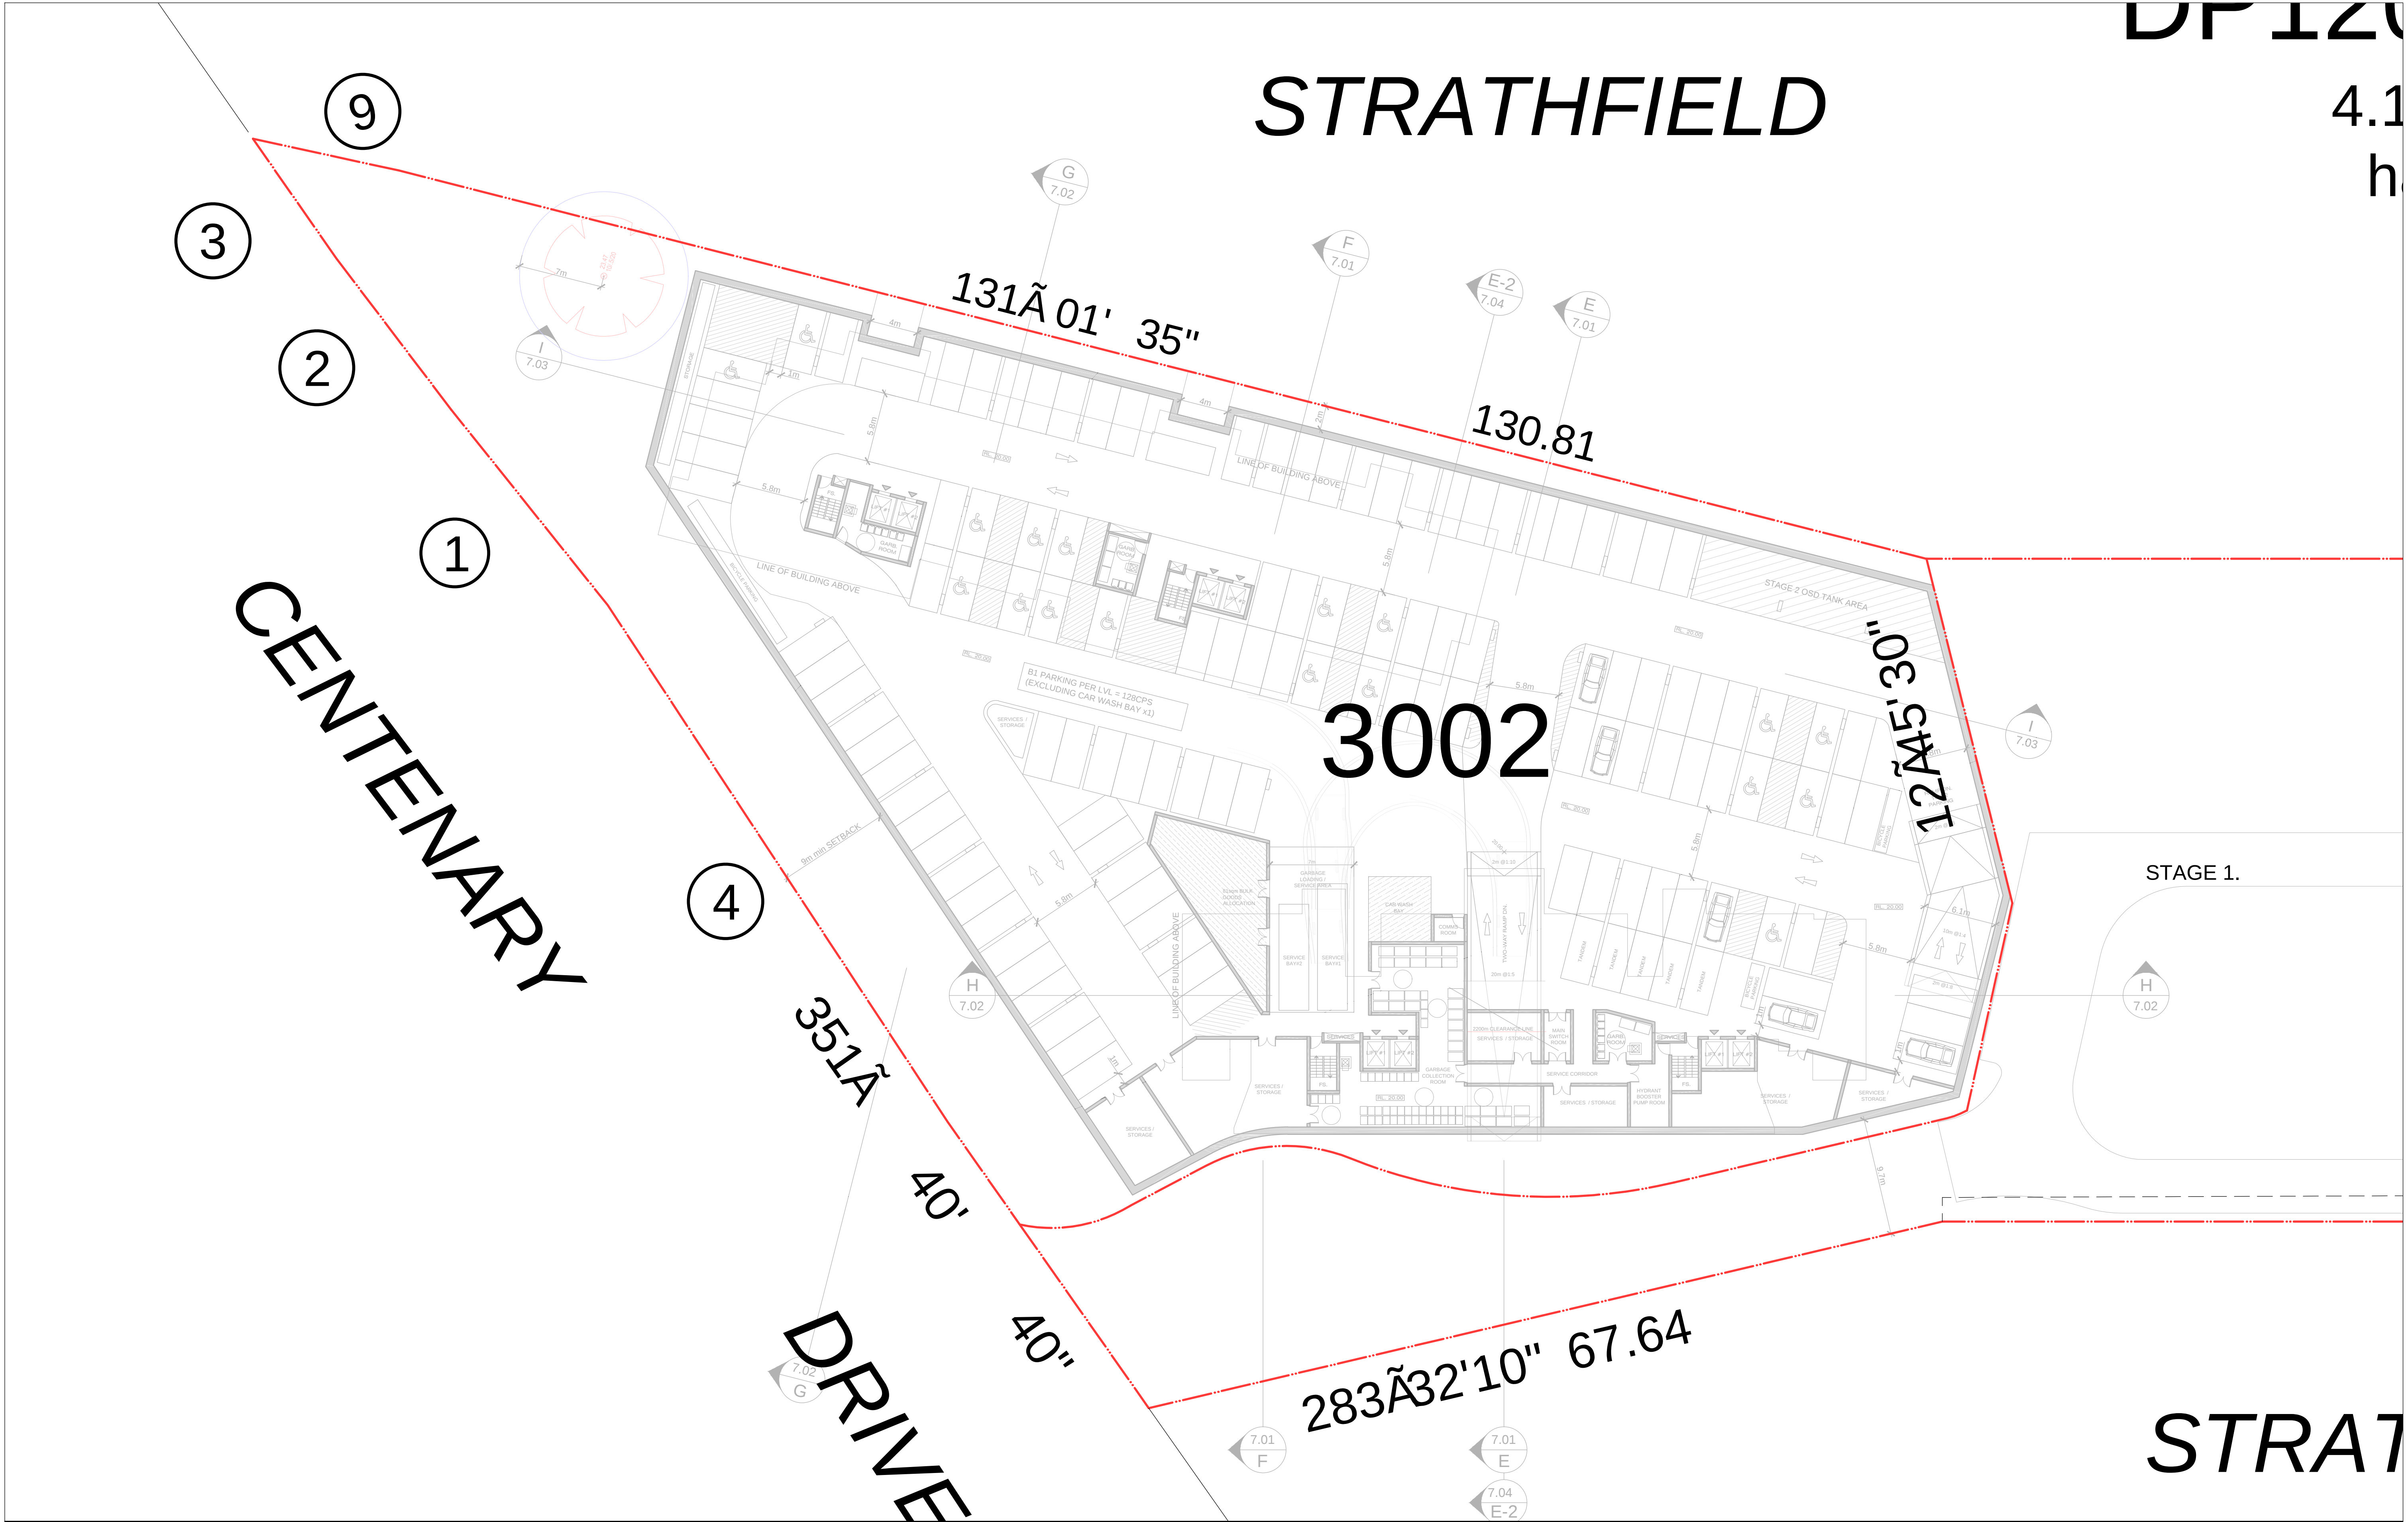

IMPORTANT NOTES: Do not scale from drawings. All dimensions to be checked on site before commencement of work. All discrepancies to be brought to the attention of the Architect. Larger scale drawings and written dimensions take preference. This drawing is copyright and the property of the author, and must not be retained, copied or used without the express authority of MARCHESE PARTNERS INTERNATIONAL PTY. LTD. PRELIMINARY NOT FOR CONSTRUCTION	REVISION	DATE	DESCRIPTION	BY		marchesepartners Marchese Partners International Pty Ltd Level 1, 53 Walker Street, North Sydney, NSW 2060, Australia P +61 2 9922 4375 F +61 2 9929 5786 E info@marchesepartners.com.au www.marchesepartners.com.au Sydney • Brisbane • Canberra • Melbourne • Adelaide • Perth Kuala Lumpur • Auckland ABN 20 098 552 151		CLIENT			DRAWING TITLE		
	ALCEON GROUP PTY LTD C/O METRO PROPERTY DEVELOPMENT			SUBDIVISION ANALYSIS (B1 LEVEL)									
	PROJECT			SCALE				DATE	DRAWN	CHECKED			
	84 CENTENARY DRIVE, STRATHFIELD			1:250 @ A1 1:500 @ A3				21/03/2016	EK	AK			
									JOB	DRAWING	REVISION		
									14056	DA. 16.00	B		

STRATHFIELD

4.1
h

CENTENARY

DRIVE

30002

STRA7

IMPORTANT NOTES:

Do not scale from drawings. All dimensions to be checked on site before commencement of work. All discrepancies to be brought to the attention of the Architect. Larger scale drawings and written dimensions take preference. This drawing is copyright and the property of the author, and must not be retained, copied or used without the express authority of MARCHESE PARTNERS INTERNATIONAL PTY. LTD.

PRELIMINARY

NOT FOR CONSTRUCTION

REVISION	DATE	DESCRIPTION	BY
A	22-03-2016	AMENDED DA PACKAGE	AK / EK
A	30-03-2016	AMENDED DA PACKAGE	AK / EK

marchesepartners

Marchese Partners International Pty Ltd
Level 1, 53 Walker Street, North Sydney, NSW 2060, Australia
P +61 2 9922 4375 F +61 2 9929 5786 E info@marchesepartners.com.au
www.marchesepartners.com.au
Sydney • Brisbane • Canberra • Melbourne • Adelaide • Perth
Kuala Lumpur • Auckland
ABN 20 098 552 151

CLIENT
ALCEON GROUP PTY LTD
C/O METRO PROPERTY DEVELOPMENT

PROJECT
84 CENTENARY DRIVE, STRATHFIELD

DRAWING TITLE
SUBDIVISION ANALYSIS
(GROUND LEVEL)

SCALE	DATE	DRAWN	CHECKED
1:250 @ A1 1:500 @ A3	21/03/2016	EK	AK
JOB 14056	DRAWING DA. 16.01	REVISION B	