


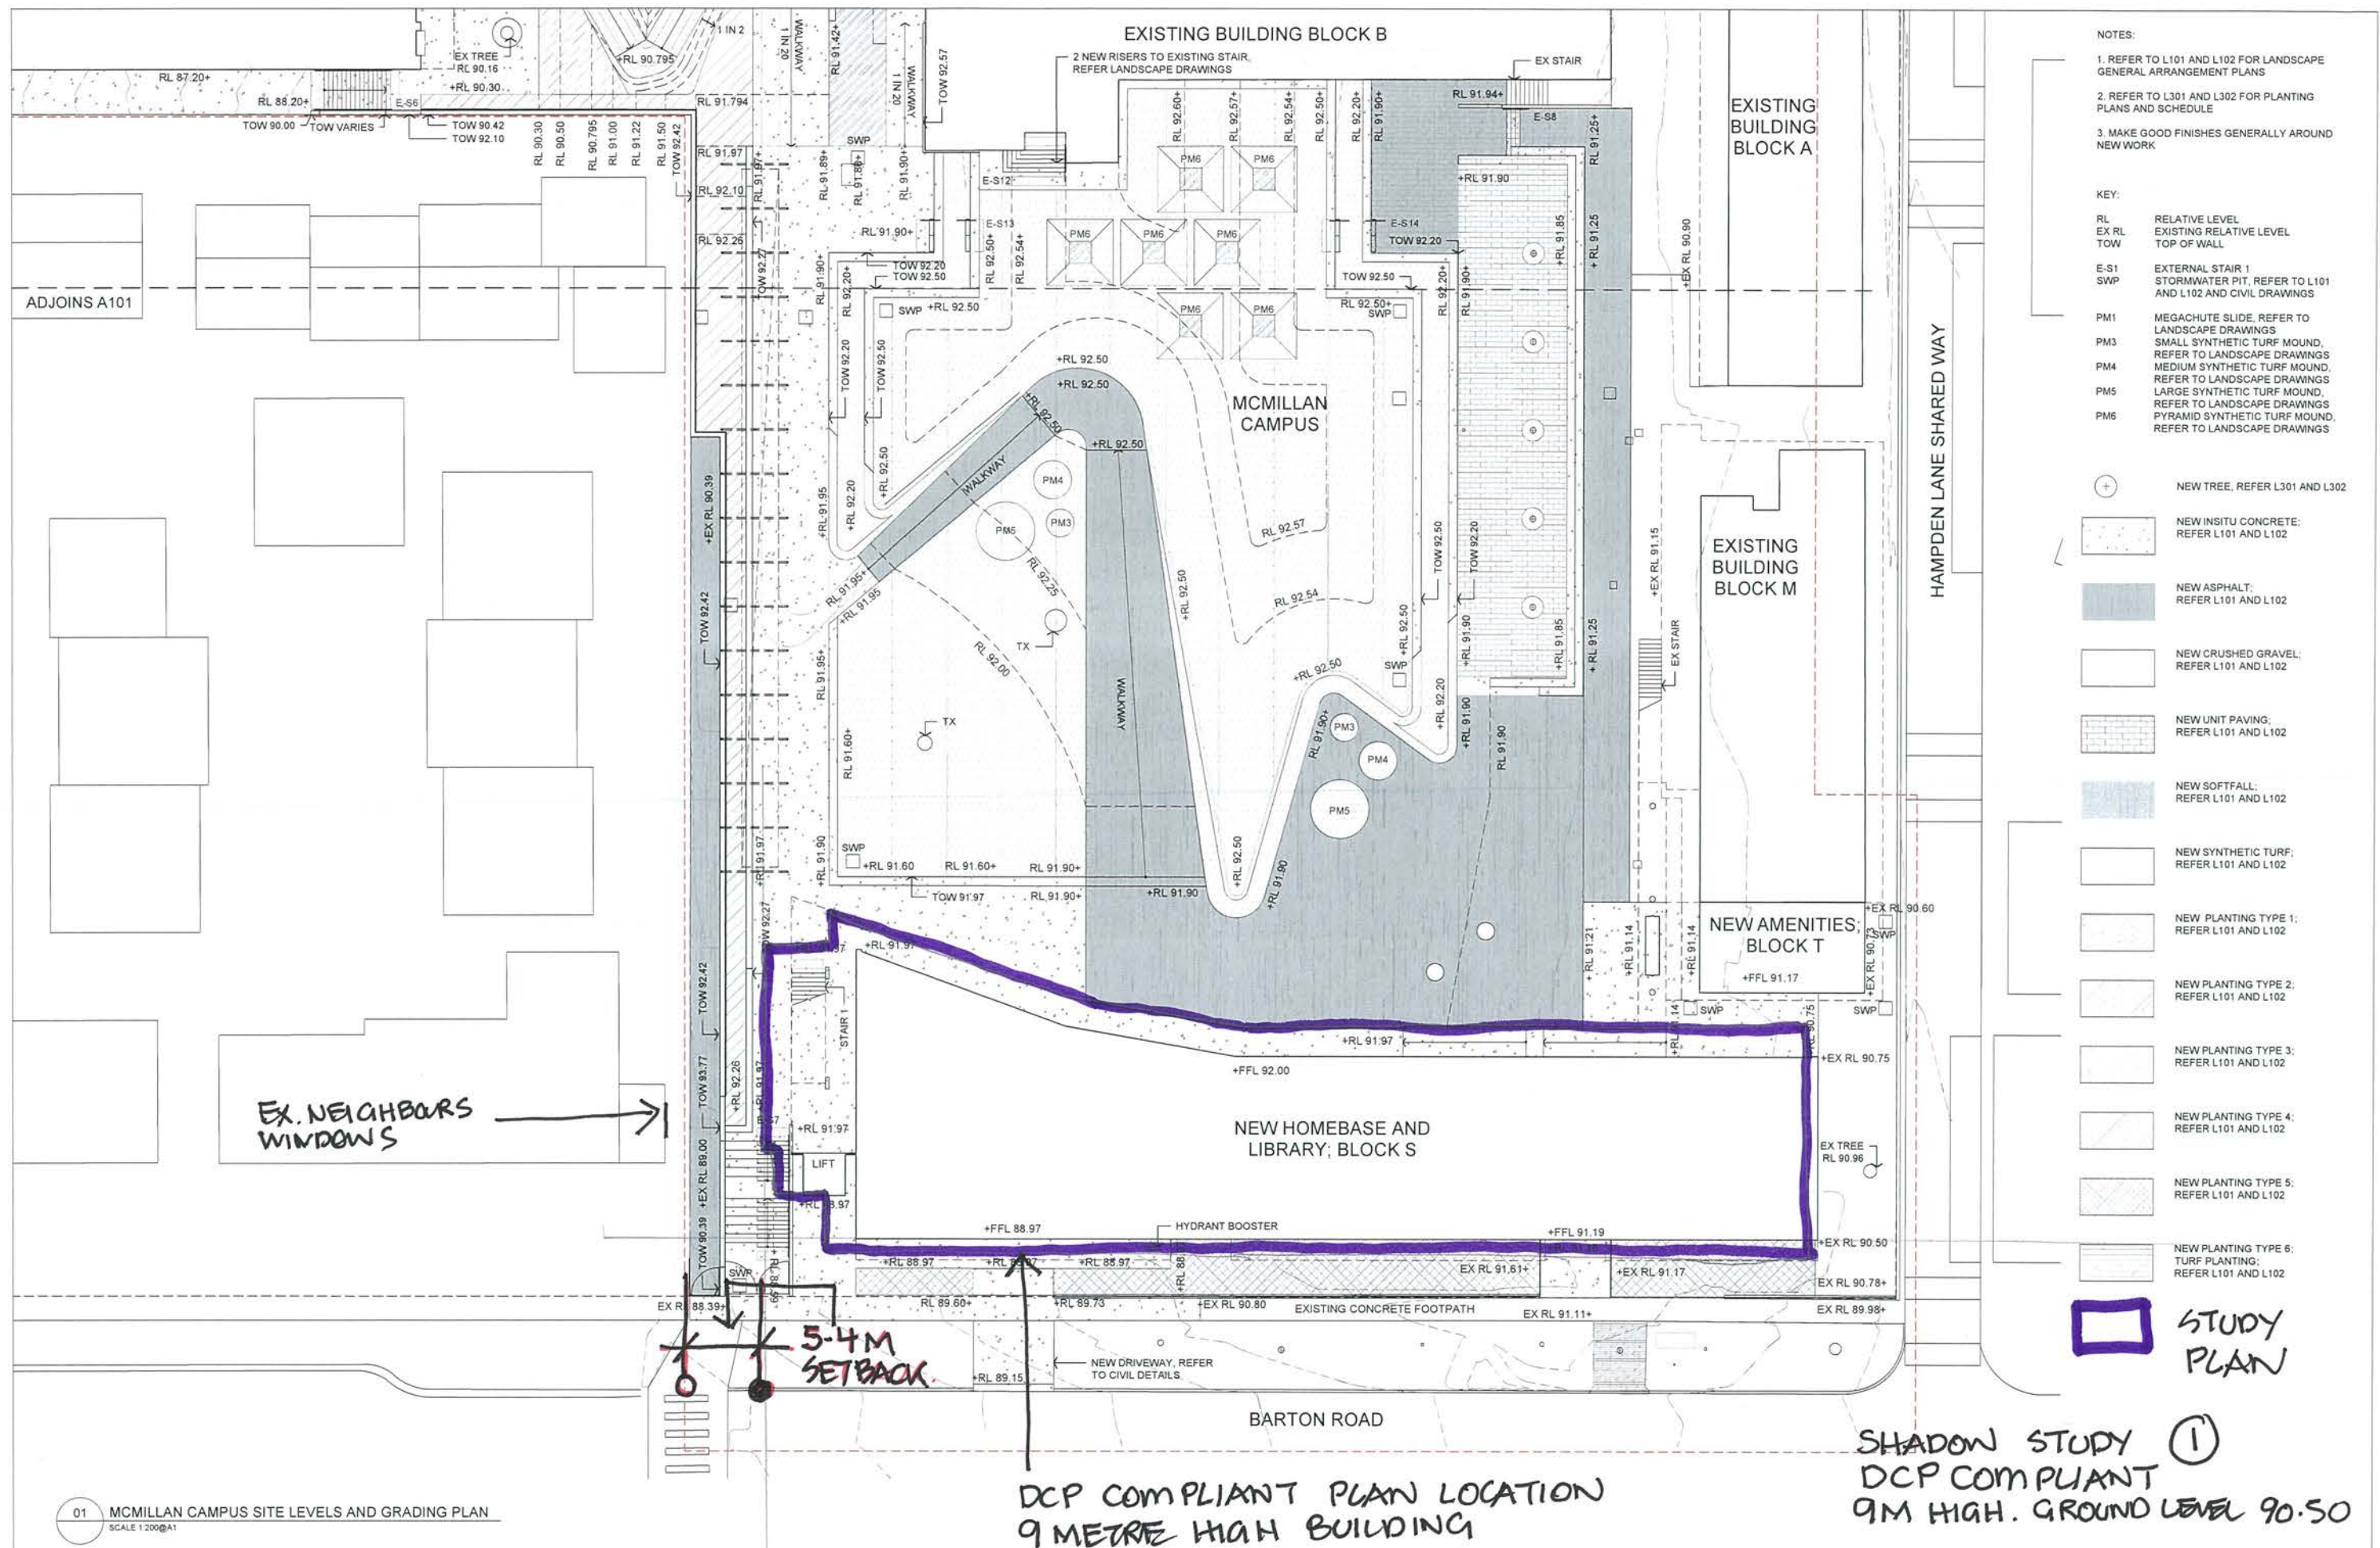

NOTES:

1. REFER TO L101 AND L102 FOR LANDSCAPE GENERAL ARRANGEMENT PLANS
2. REFER TO L301 AND L302 FOR PLANTING PLANS AND SCHEDULE
3. MAKE GOOD FINISHES GENERALLY AROUND NEW WORK


KEY:	
RL	RELATIVE LEVEL
EX RL	EXISTING RELATIVE LEVEL
TOW	TOP OF WALL
E-S1	EXTERNAL STAIR 1
SWP	STORMWATER PIT, REFER TO L101 AND L102 AND CIVIL DRAWINGS
PM1	MEGACHUTE SLIDE, REFER TO LANDSCAPE DRAWINGS
PM3	SMALL SYNTHETIC TURF MOUND, REFER TO LANDSCAPE DRAWINGS
PM4	MEDIUM SYNTHETIC TURF MOUND, REFER TO LANDSCAPE DRAWINGS
PM5	LARGE SYNTHETIC TURF MOUND, REFER TO LANDSCAPE DRAWINGS
PM6	PYRAMID SYNTHETIC TURF MOUND REFER TO LANDSCAPE DRAWINGS


	NEW TREE, REFER L301 AND L3
	NEW INSITU CONCRETE; REFER L101 AND L102
	NEW ASPHALT; REFER L101 AND L102
	NEW CRUSHED GRAVEL; REFER L101 AND L102
	NEW UNIT PAVING; REFER L101 AND L102
	NEW SOFTFALL; REFER L101 AND L102
	NEW SYNTHETIC TURF; REFER L101 AND L102
	NEW PLANTING TYPE 1; REFER L101 AND L102
	NEW PLANTING TYPE 2; REFER L101 AND L102
	NEW PLANTING TYPE 3; REFER L101 AND L102
	NEW PLANTING TYPE 4; REFER L101 AND L102
	NEW PLANTING TYPE 5; REFER L101 AND L102
	NEW PLANTING TYPE 6; TURF PLANTING; REFER L101 AND L102

 STUDY PLAN

SHADOW STUDY ①
DCP COMPLIANT
9M HIGH. GROUND LEVEL 90.50

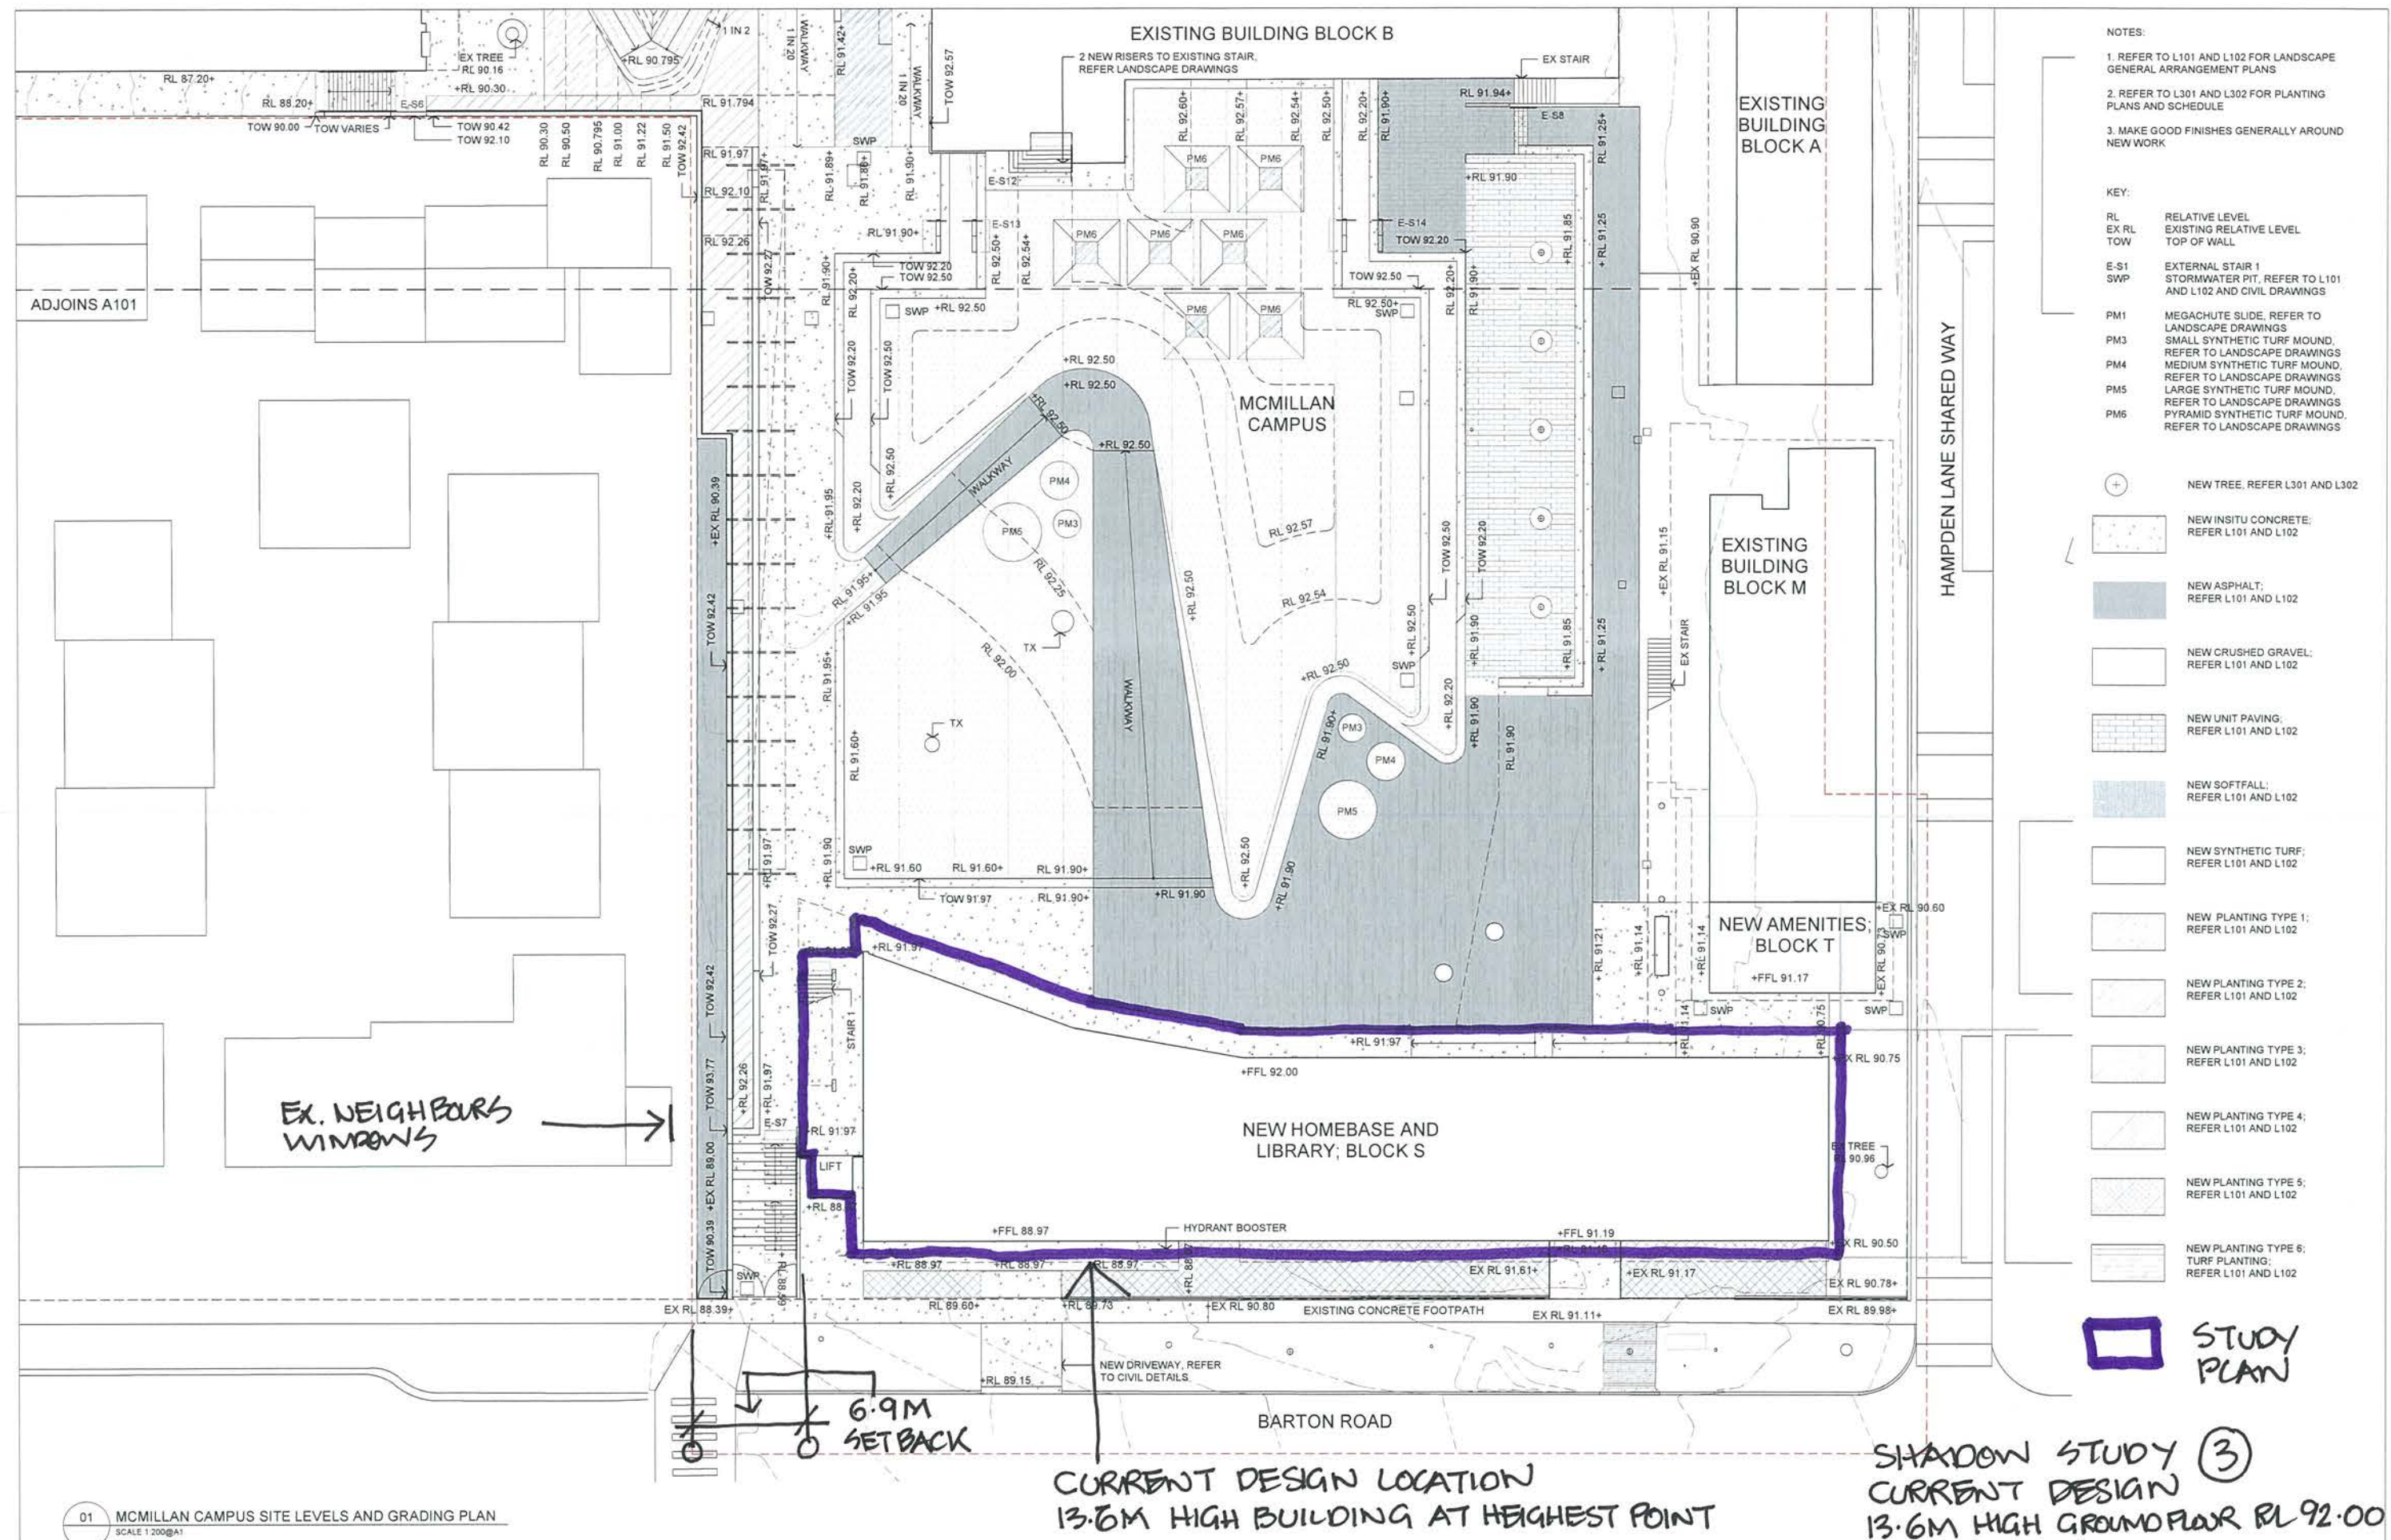

[illegible]

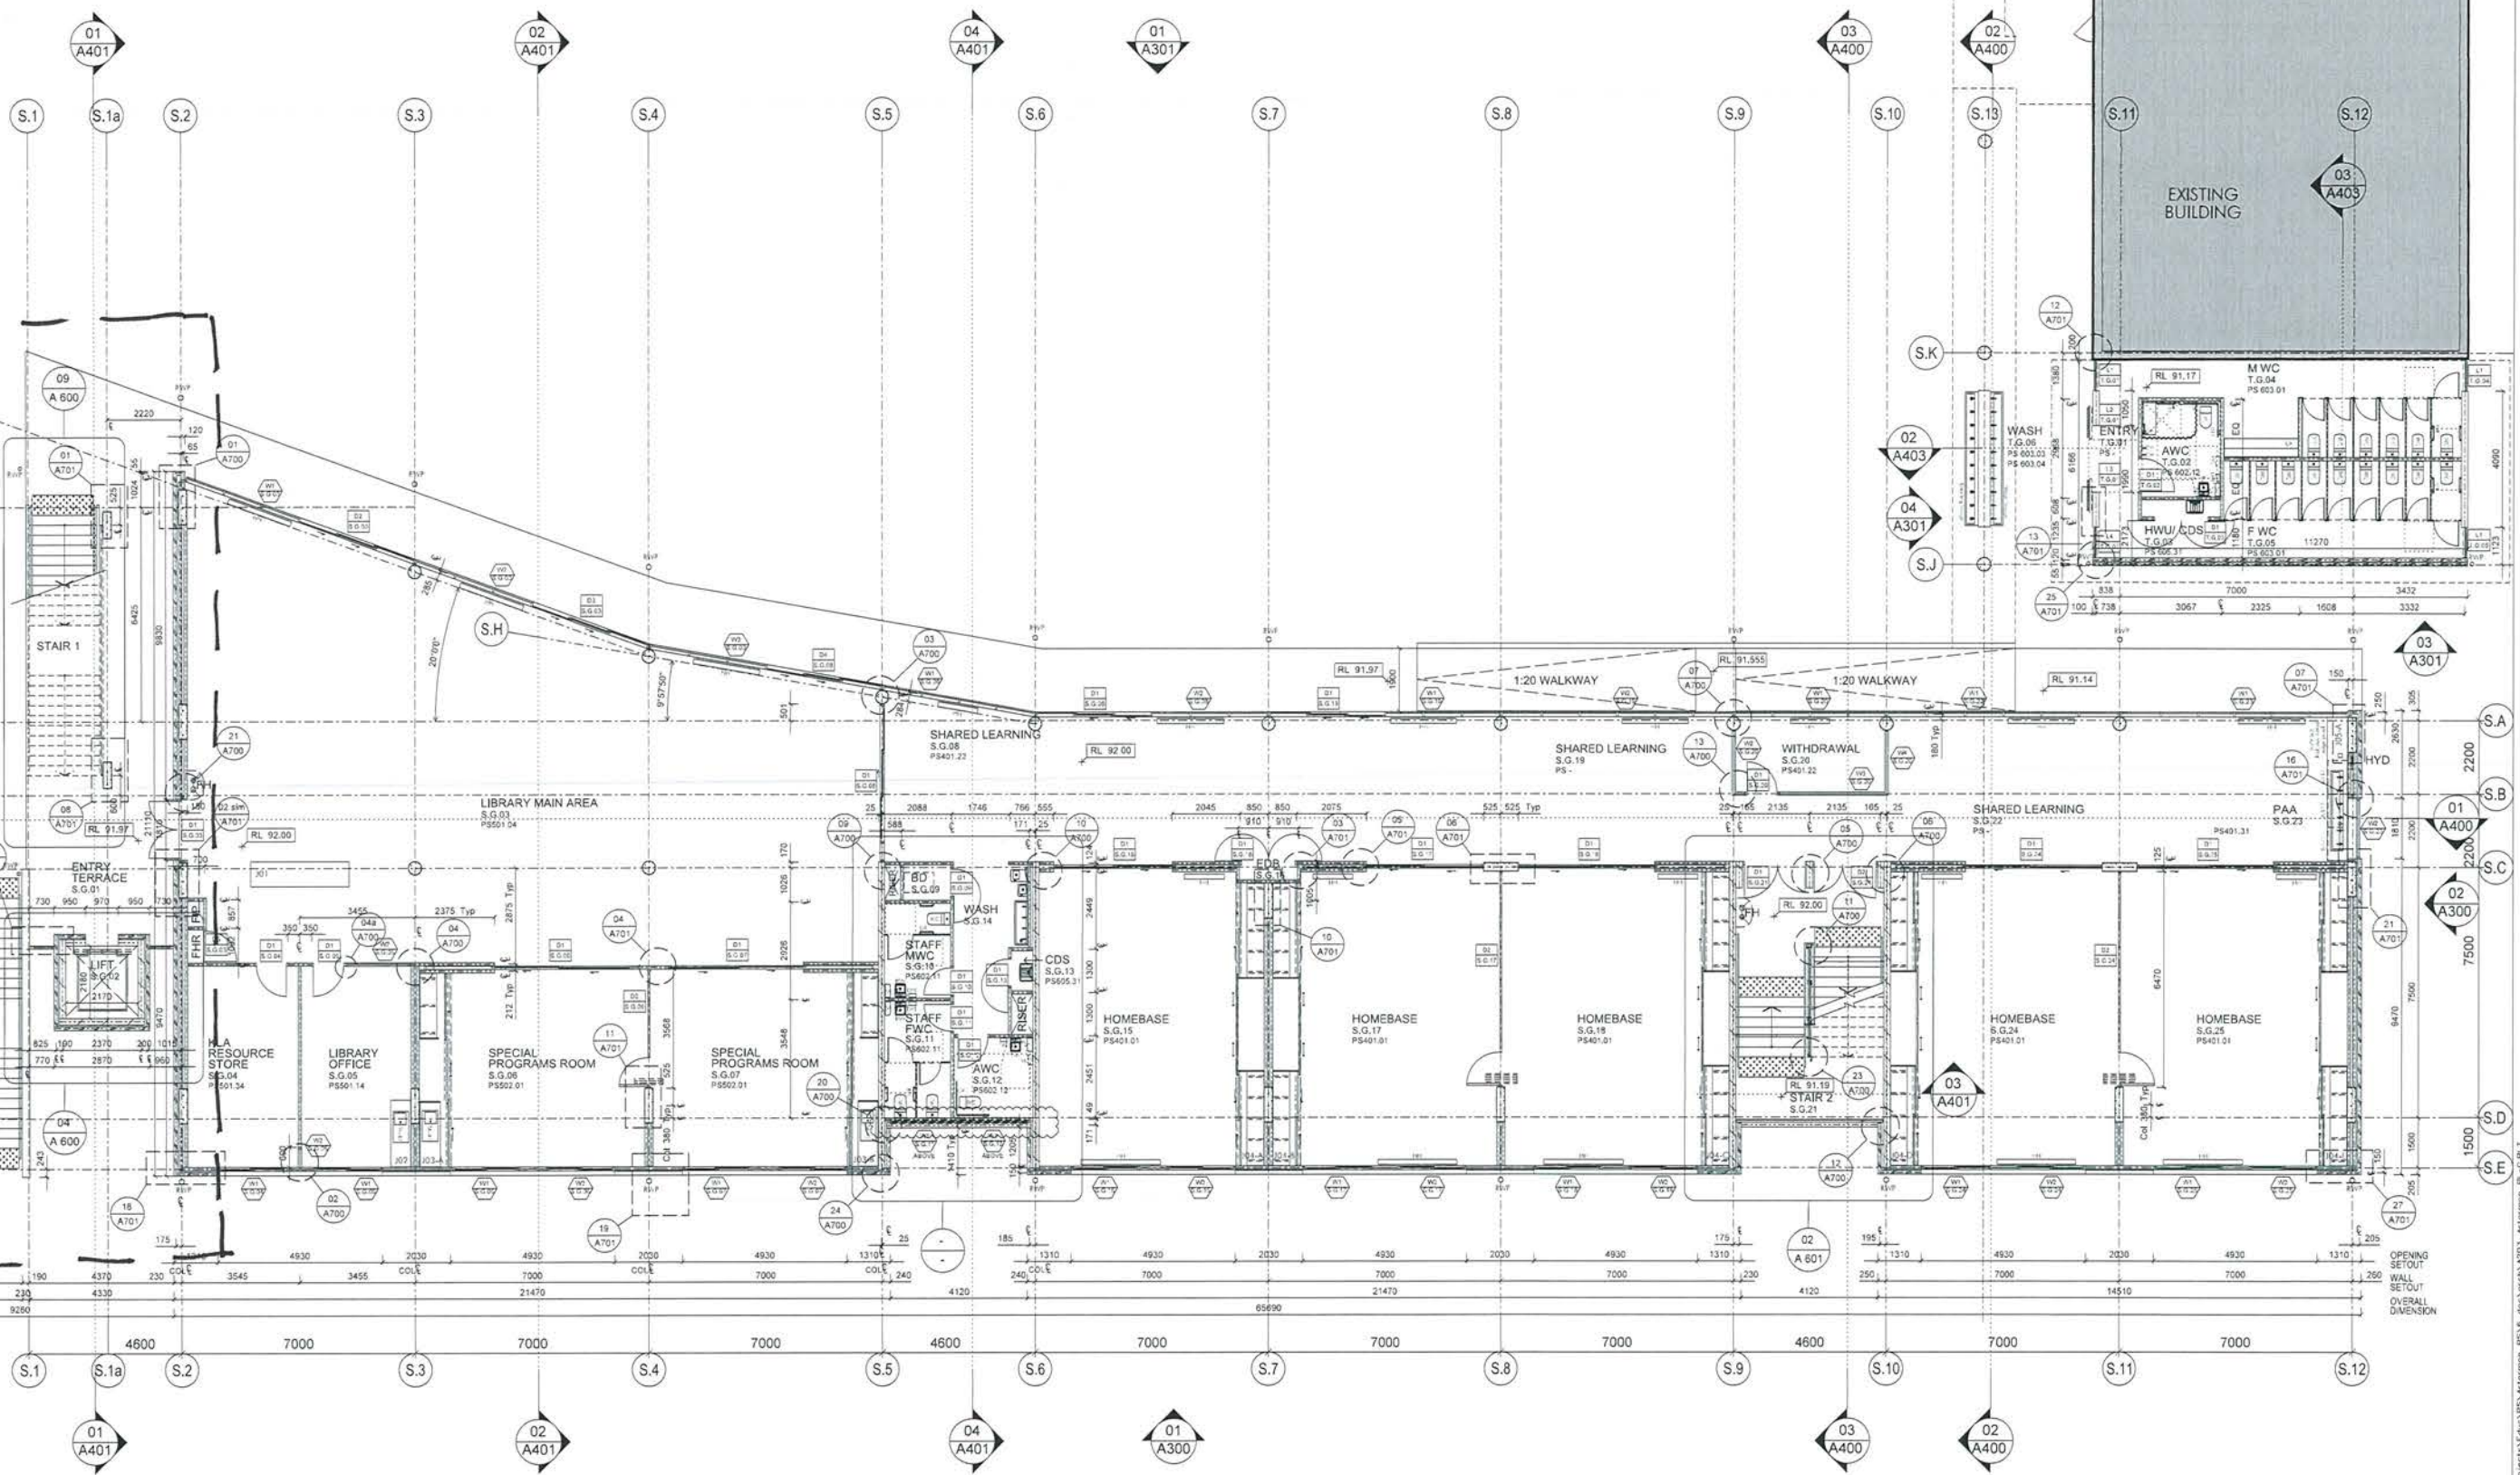

FOCUS
PLAN
AREA

01 BLOCKS S + T GROUND FLOOR PLAN
SCALE 1:100

LEGEND: WALL TYPES

200mm CONCRETE WALL	110mm BRICK WALL + 50mm CAVITY	NEW RELATIVE LEVEL
150mm CONCRETE BLOCK WALL	110mm BRICK WALL	
110mm BRICK WALL	230mm DOUBLE BRICK WALL	
110mm BRICK WALL + 50mm CAVITY	92mm STEEL STUD WALL	

1. The Government Architect's Office is a division of the Department of Planning & Services and is responsible for the preparation of any electronic document, data or program in any other format, or medium, or taking out of any modification or changes that are made to the original or use of the electronic document, data or program.	2. The resident or user of any electronic document, data or program is solely responsible for maintaining its accuracy and its reliability for their purposes.	3. The Government Architect's Office is not responsible for the use of any electronic document, data or program in any other format, or medium, or taking out of any modification or changes that are made to the original or use of the electronic document, data or program.
---	--	--

W1	WINDOW NUMBER
D1	DOOR NUMBER
D1-1	DOOR NUMBER (BLOCK, LEVEL, ROOM)

NOTES

1. REFER TO FINISHES PLAN FOR FLOOR & WALL FINISHES (INCLUDING PINBOARD LININGS)

REVISION	DATE	COMMENT
1	18/03/2016	ISSUED FOR TENDER


ARCHITECTURAL	GOVERNMENT ARCHITECT'S OFFICE	T 3072 8443
LANDSCAPE	GOVERNMENT ARCHITECT'S OFFICE	T 3072 8443
MECHANICAL	GOVERNMENT ARCHITECT'S OFFICE	T 3072 8443
ELECTRICAL	GOVERNMENT ARCHITECT'S OFFICE	T 3072 8443

QUANTITY SURVEYOR	GOVERNMENT ARCHITECT'S OFFICE	T 3072 8443
STRUCTURAL	GOVERNMENT ARCHITECT'S OFFICE	T 3072 8443
BUILDING CODE CONSULTANT	GOVERNMENT ARCHITECT'S OFFICE	T 3072 8443
HYDRAULIC	GOVERNMENT ARCHITECT'S OFFICE	T 3072 8443


LIFT	GOVERNMENT ARCHITECT'S OFFICE	T 3072 8443
FIRE ENGINEER	GOVERNMENT ARCHITECT'S OFFICE	T 3072 8443
PROJECT MANAGEMENT	GOVERNMENT ARCHITECT'S OFFICE	T 3072 8443

SHADOW STUDY (3)
CURRENT DESIGN
ARN. FL RL = 92.00


ARTARMON PUBLIC SCHOOL NEW FACILITIES PROJECT		CONTRACT NUMBER 1500654
BLOCKS S + T GROUND FLOOR PLAN		SHEET NO A 203
DESIGNED GAO	PLT DATE 18/03/2016	VERIFIED GAO

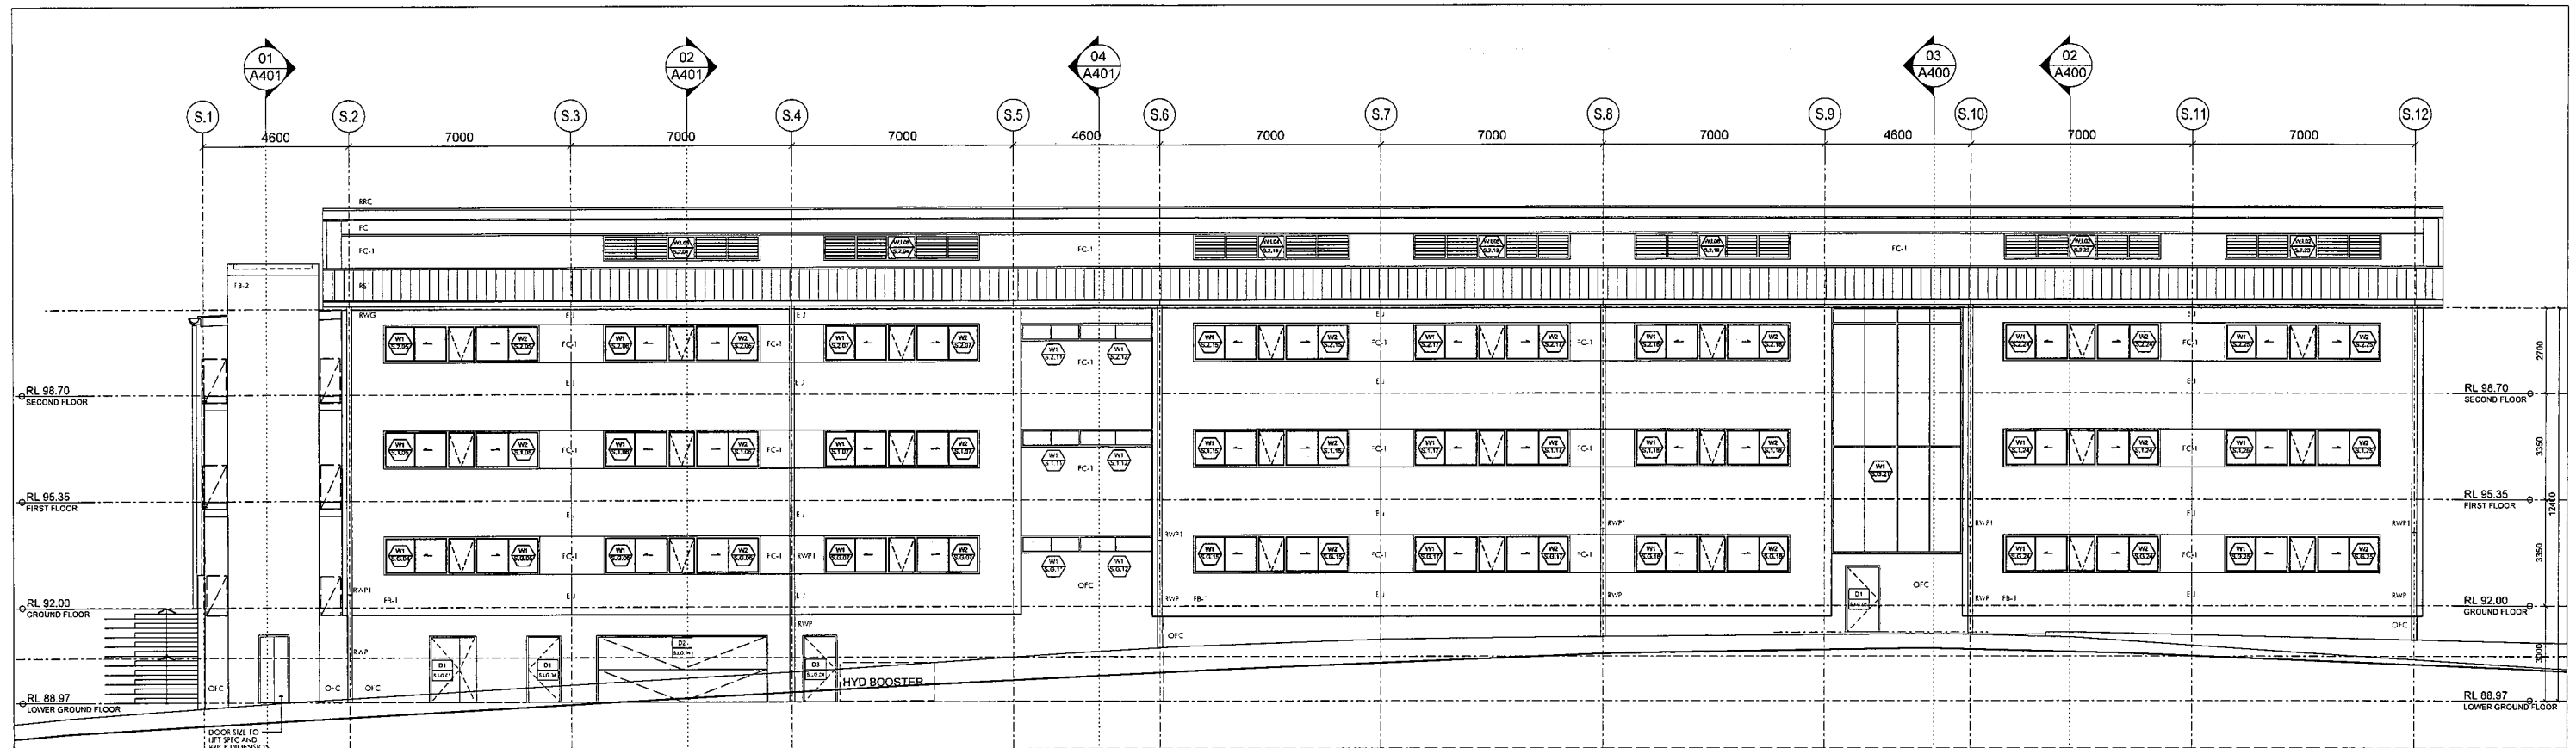

01 BLOCK S : SOUTH ELEVATION
SCALE 1:100

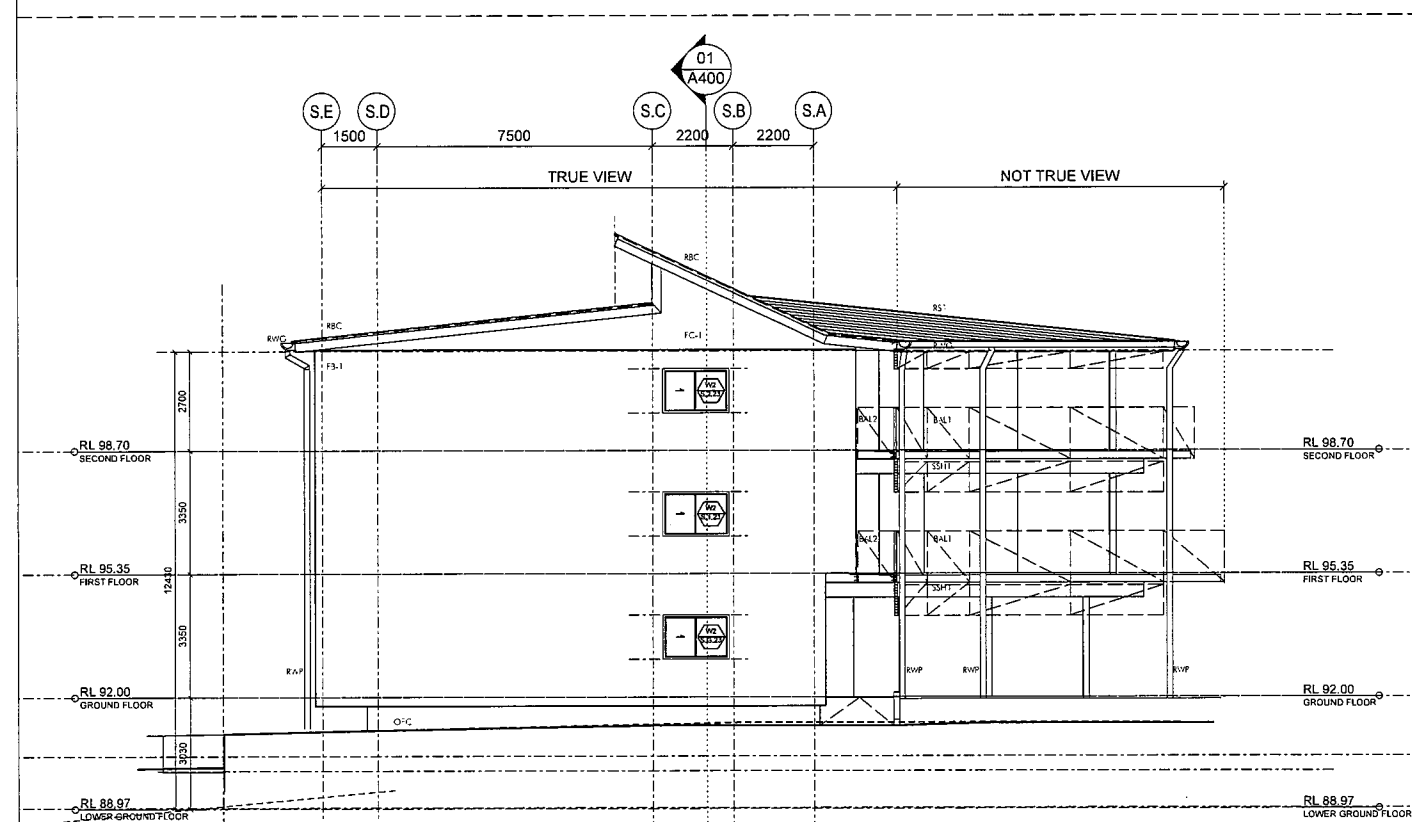

02 BLOCK S : EAST ELEVATION
SCALE 1:100

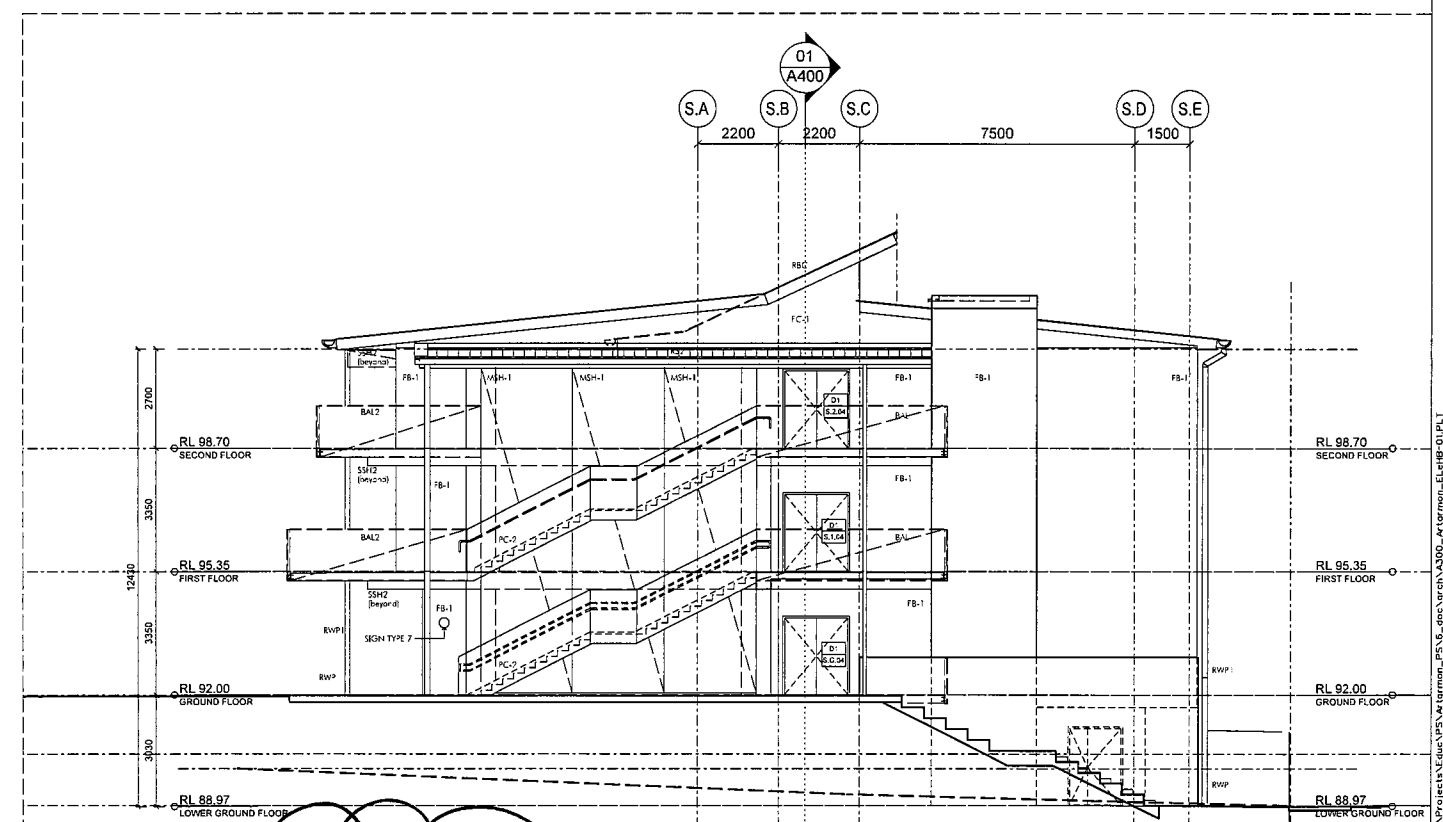


03 BLOCK S : WEST ELEVATION
SCALE 1:100

SHADOW STUDY ③

[illegible]



SHADOW STUDY (3)

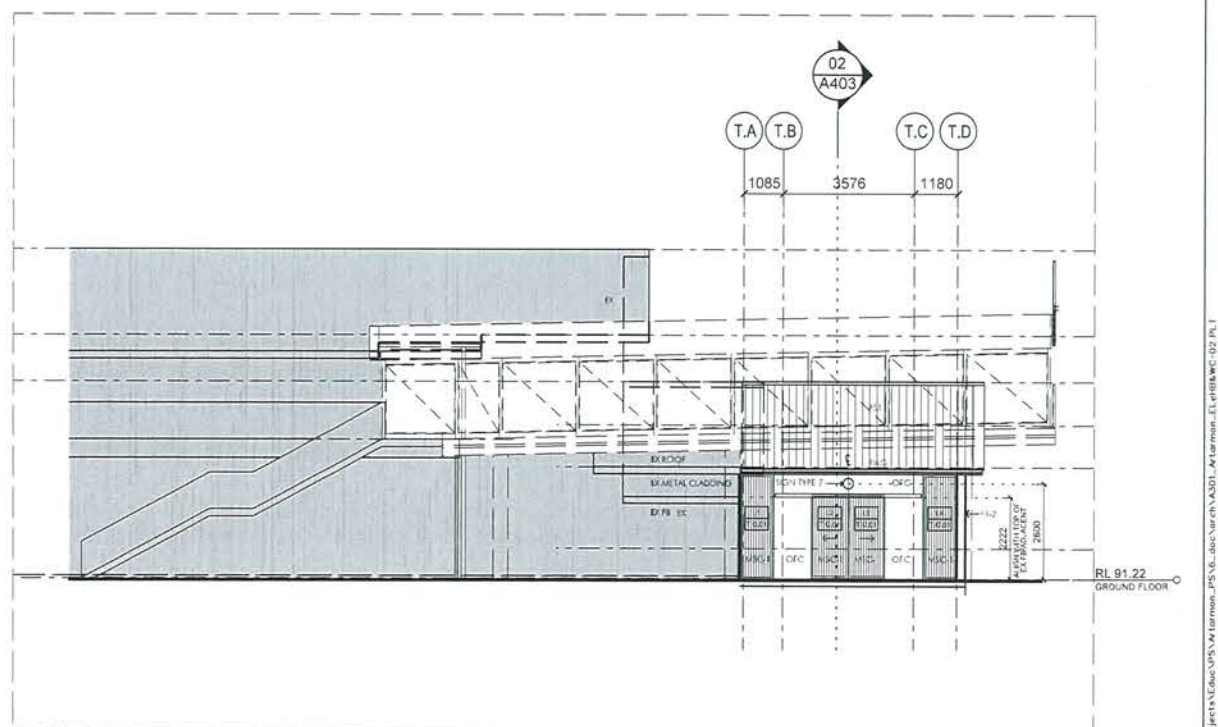[illegible]



EXISTING BUILDING BLOCK B

ADJOINS L101

EXISTING
BUILDING
BLOCK A

NEW SHARED WAY TRAFFIC
CALMING MEASURES ALONG
HAMPDEN LANE, REFER TO
CIVIL DRAWINGS

NEW LINEMARKING ALONG
HAMPDEN LANE, REFER TO
CIVIL DRAWINGS

HAMPDEN LANE SHARED WAY

EXISTING
BUILDING
BLOCK M

EXISTING
BALCONY OVER
EXISTING STAIR

- MAKE GOOD AROUND NEW COLUMNS
- NEW SECOND FLOOR WALKWAY OVER, REFER TO ARCHITECTURAL DRAWINGS
- NEW BASIN, REFER TO ARCHITECT'S DRAWINGS

NEW AMENITIES,
BLOCK T
REFER TO ARCHITECT'S
DRAWINGS

MEET TO
EXISTING
LEVELS
AND MAK
GOOD

NEW HOMEBASE AND
LIBRARY; BLOCK S
REFER TO ARCHITECT'S DRAWINGS

NEW STAIR; REFER TO
ARCHITECT'S DRAWINGS

- NEW LIFT; REFER TO ARCHITECT'S DRAWINGS
- NEW RETAINING WALL; REFER TO ARCHITECT'S DRAWINGS

— HYDRANT BOOSTER, REFER
TO HYDRAULIC DETAILS

COMMEMORATIVE TREES AND
PLAQUES TO BE RELOCATED.
LOCATION TO BE CONFIRMED

QT.

BARTON ROAD

NEW KERB, AND
NATURE STRIP TO
MATCH EXISTING

FEN1 MOUNTED ON EX WALL
9600 COS TO HEIGHT CHANGE

SHADOW STUDY (4)
NEW FENCE DESIGN

01 MCMILLAN CAMPUS GENERAL ARRANGEMENT PLAN
SCALE 1:200@A1

REVISED
DESIGN PLAN

DRAFT FOR
COORDINAT

ARCHITECTURAL	GOVERNMENT ARCHITECTS OFFICE T 3372 8483
LANDSCAPE	TYRELL STUDIO T 5412 928 928
MECHANICAL	GOVERNMENT ARCHITECTS OFFICE T 3372 8483

QUANTITY SURVEYOR GOVERNMENT ARCHITECTS OFFICE T. 9372 8362
STRUCTURAL GOVERNMENT ARCHITECTS OFFICE T. 9372 8227
BUILDING CODE CONSULTANT METRO BUILDING CONSULTANCY S. 4193 4333

HYDRAULIC GOVERNMENT ARCHITECT'S OFFICE T 9372 8147		
---	--	--


© CROWN IN RIGHT OF NSW THROUGH THE DEPARTMENT OF FINANCE, SERVICES AND INNOVATION

Public Works
Government Architect's Office

3 |


ARTARMON PUBLIC SCHOOL NEW FACILITIES PROJECT	
GENERAL ARRANGEMENT PLAN	
MCMILLAN CAMPUS	

PLAN RM NO		CONTRACT NUMBER 1500657	
Scales 1:200 @ A1		SHEET NO -L107	
DESIGNED TYRRELL	PILOT DATE 20.04.2016		
DRAWN TYRRELL	VERIFIED TYRRELL	REVISION	

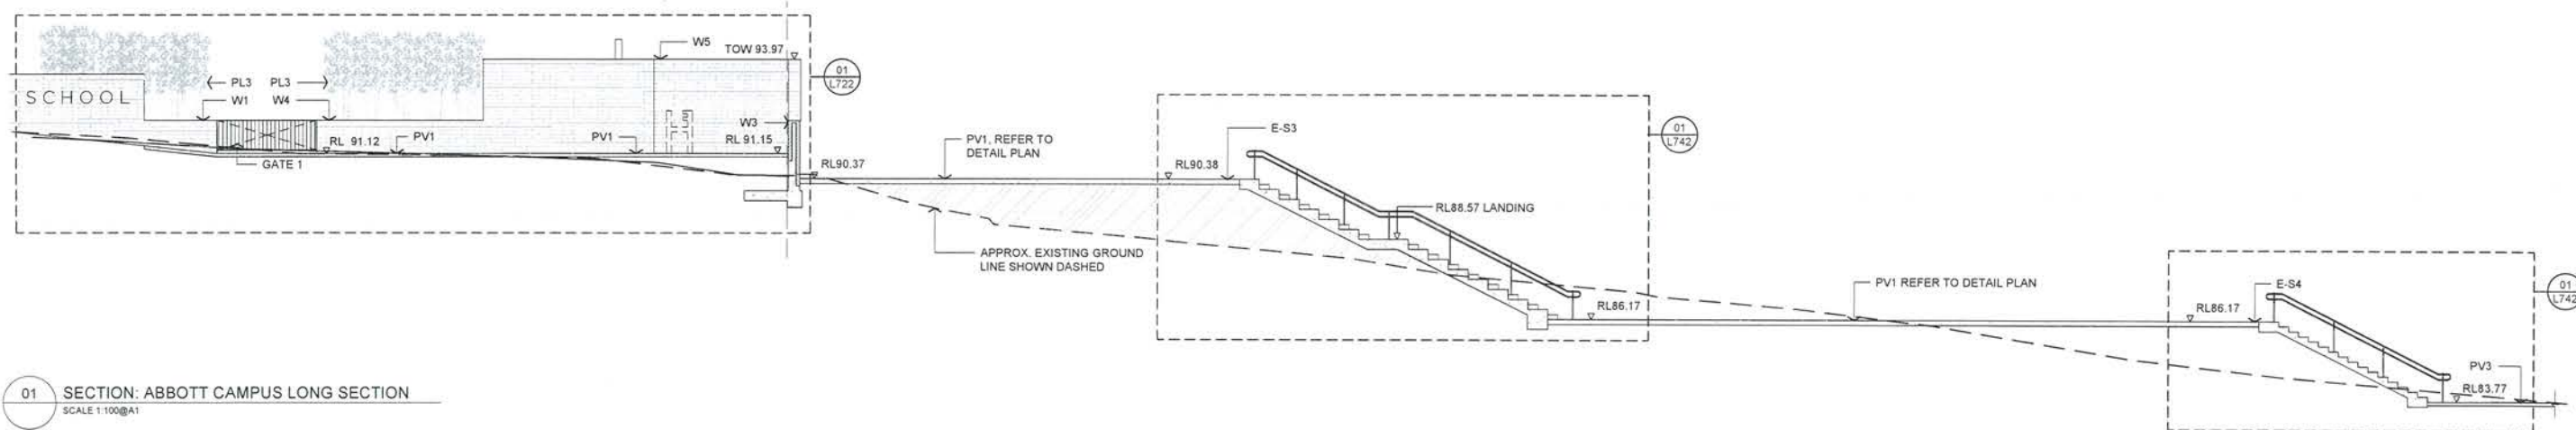

01 SECTION: ABBOTT CAMPUS LONG SECTION


SCALE 1:100@A1

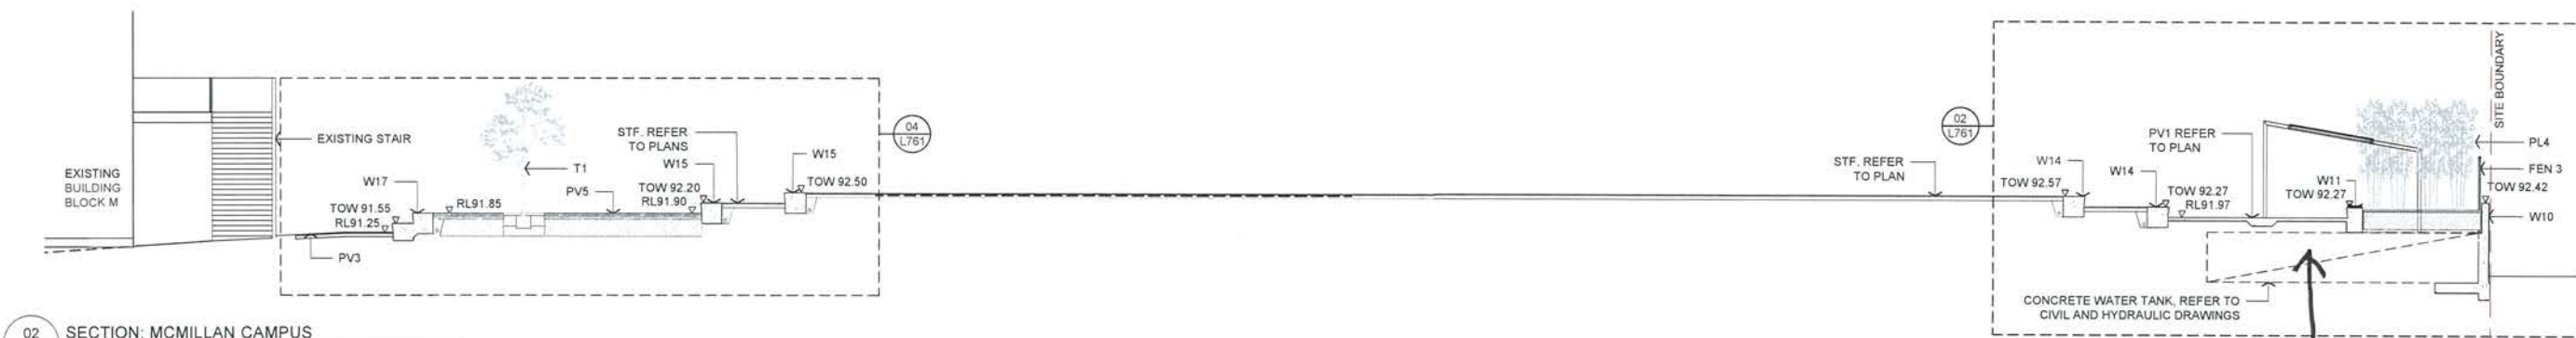

02 SECTION: MCMILLAN CAMPUS


SCALE 1:100@A1

WALKWAY SECTION

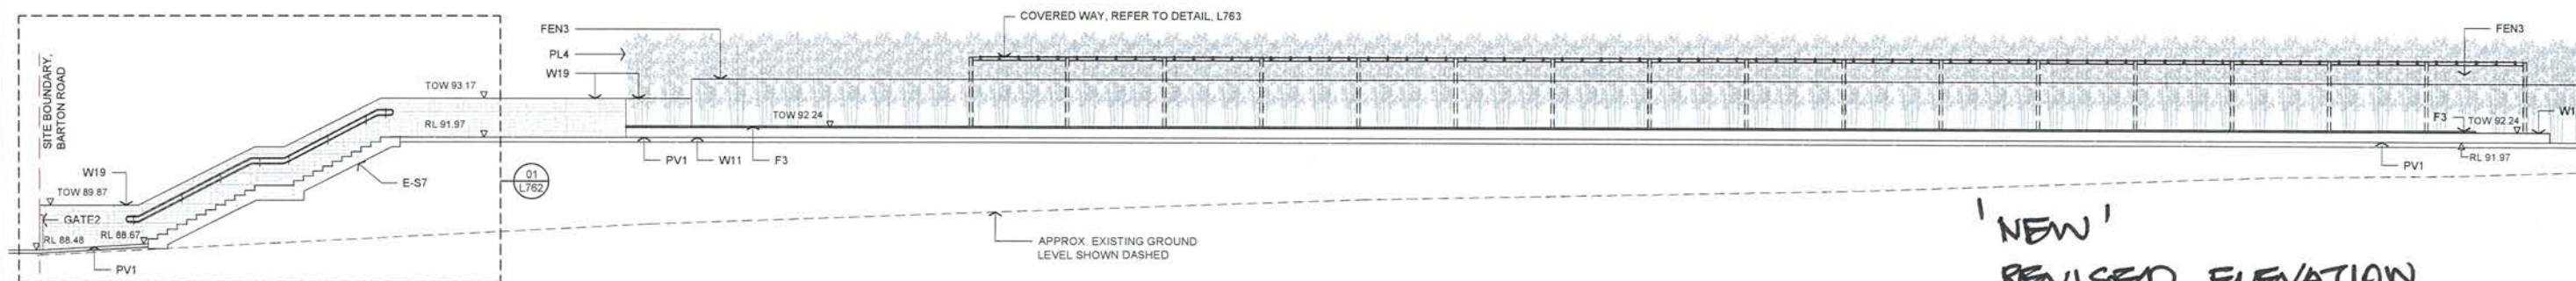

03 SECTION: MCMILLAN CAMPUS COVERED WAY

SCALE 1:100@A1

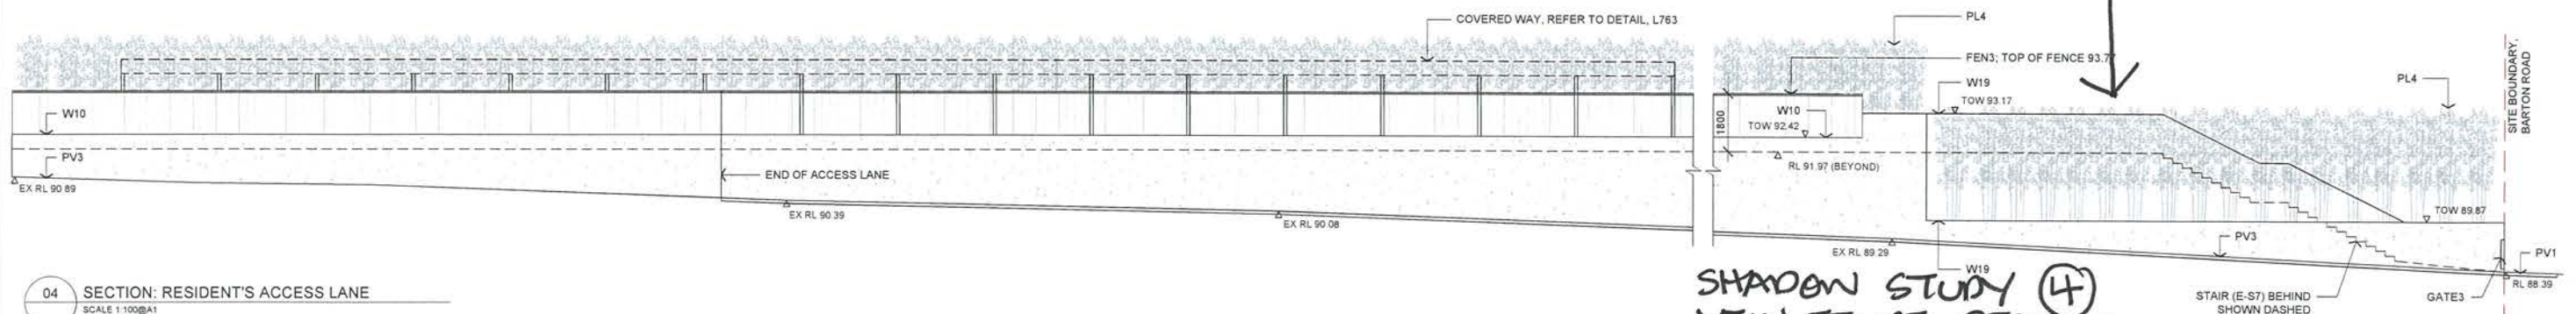

04 SECTION: RESIDENT'S ACCESS LANE

SCALE 1:100@A1

SHADOW STUDY (4)
NEW FENCE DESIGN

LEGEND	SYMBOL	DESCRIPTION
PV1-A/D		ASPHALT CONCRETE PAVING, GRIDES A/D
PV3		ABRASIVE BLAST FINISH
PV4		ASPHALT
PV5		PERMEABLE PAVING
PV6-A/E		SOFTTAIL PAVING, COLOURS A/E
W1-24		WALL, NUMBERS 1-24
E-S1-14		LANDSCAPE STAIR, NUMBERS 1-14
ACC1		ASPHALTIC CONCRETE COLOUR 1
ACC2		ASPHALTIC CONCRETE COLOUR 2
E1		EDGE TYPE 1
F1		CIRCULAR BENCH
F2		TABLE AND BENCH SEATS
F3		BENCH SEATS
F4		AGRICULTURAL PLANTERS
F5		FLAT POLE
F6		BIKE RACKS
F7		FENCE TYPES 1-3
F8-13		GATE TYPES 1-3
F14-15		CONCRETE PAVING JOINT
F16-17		LIGHT TYPE 1-2
F18-19		SIGNAGE TYPE 1
F20-21		SIGNAGE TYPE 2
F22-23		PLANTING TYPES 1-8
F24		NEAR CHUTE & USE
F25		PLAY STRUCTURE
F26		STAIR WOODING TYPE 1
F27		TREE TYPE 1
F28		TREE TYPE 2
F29		EXISTING TREE RETAINED
F30		TACTILE SURFACE ROUND
F31		INDICATORS
F32		COVERED WAY COLUMN
F33		COVERED WAY BEAM
F34		COVERED WAY RAFTER
F35		COVERED WAY CANOPY
F36		COVERED WAY CONNECTOR
F37		COVERED WAY PANEL, CAP
F38		COVERED WAY CONNECTOR
F39		COVERED WAY CONNECTOR
REVISION	DATE	COMMENT
1	20.04.2016	ISSUED FOR COORDINATION

ARCHITECTURAL	QUANTITY SURVEYOR	LIFT
GOVERNMENT ARCHITECT'S OFFICE T 9372 8403	GOVERNMENT ARCHITECT'S OFFICE T 9372 8402	GOVERNMENT ARCHITECT'S OFFICE T 9372 8403
LANDSCAPE	STRUCTURAL	FIRE ENGINEER
TYRRELL STUDIO T 9372 8402	GOVERNMENT ARCHITECT'S OFFICE T 9372 8402	OLSON FIRE & PDR T 9372 8406 F 9372 8410
MECHANICAL	BUILDING CODE CONSULTANT	PROJECT MANAGEMENT
GOVERNMENT ARCHITECT'S OFFICE T 9372 8401	METRO BUILDING CONSULTANCY T 9372 8402 F 9372 8405	NSW PUBLIC WORKS T 9372 8406 F 9372 8410
ELECTRICAL	HYDRAULIC	
GOVERNMENT ARCHITECT'S OFFICE T 9372 8402	GOVERNMENT ARCHITECT'S OFFICE T 9372 8402	

Public Works	Government Architect's Office
BRUCE PETTMAN Assistant Government Architect Level 15 Market Building, 224 Market Place Sydney NSW 2000 AUSTRALIA T 9372 8406 F 9372 8410	MARTIN HOFFMAN Secretary

NSW	Education
NSW GOVERNMENT	NSW GOVERNMENT

ARTARMON	Public School
NEW FACILITIES PROJECT	
SITE SECTIONS	

PLAN	CONTRACT NUMBER
1:100 @ A1	1500654
DESIGNED	SHEET NO
TYRRELL	L501
DRAWN	REVISION
TYRRELL	



ROAD ENTRANCE
NEW
REVISED ELEVATION
TO BARTON ROAD

[illegible]

QUANTITY SURVEYOR GOVERNMENT ARCHITECTS OFFICE T 9372 8382
STRUCTURAL GOVERNMENT ARCHITECTS OFFICE T 9372 8227
BUILDING CODE CONSULTANT METRO BUILDING CONSULTANCY T 5082 4477 F 8209 4355
HYDRAULIC GOVERNMENT ARCHITECTS OFFICE T 9372 8147



**Public Works
Government**

BRUCE PETTIT
Assistant Government
Inspector Architect
Level 19 MCCA Building
Sydney NSW 2000


*A division of the Department of
Infrastructure*


MARTIN HOFF



ARTARMON
PUBLIC SCHOOLS
FACILITIES PROJECT
DETAIL SECTION
MCMILLAN CAMPUS

PROJECT S	PLAN ROOM NO	CONTRACT NUMBER 1500654	
	SCALES 1:50 @ A1	SHEET NO L762	
	DESIGNED TYRRELL	PLOT DATE 20.04.2016	
	DRAFTED TYRRELL	VERIFIED TYRRELL	
REVISION			

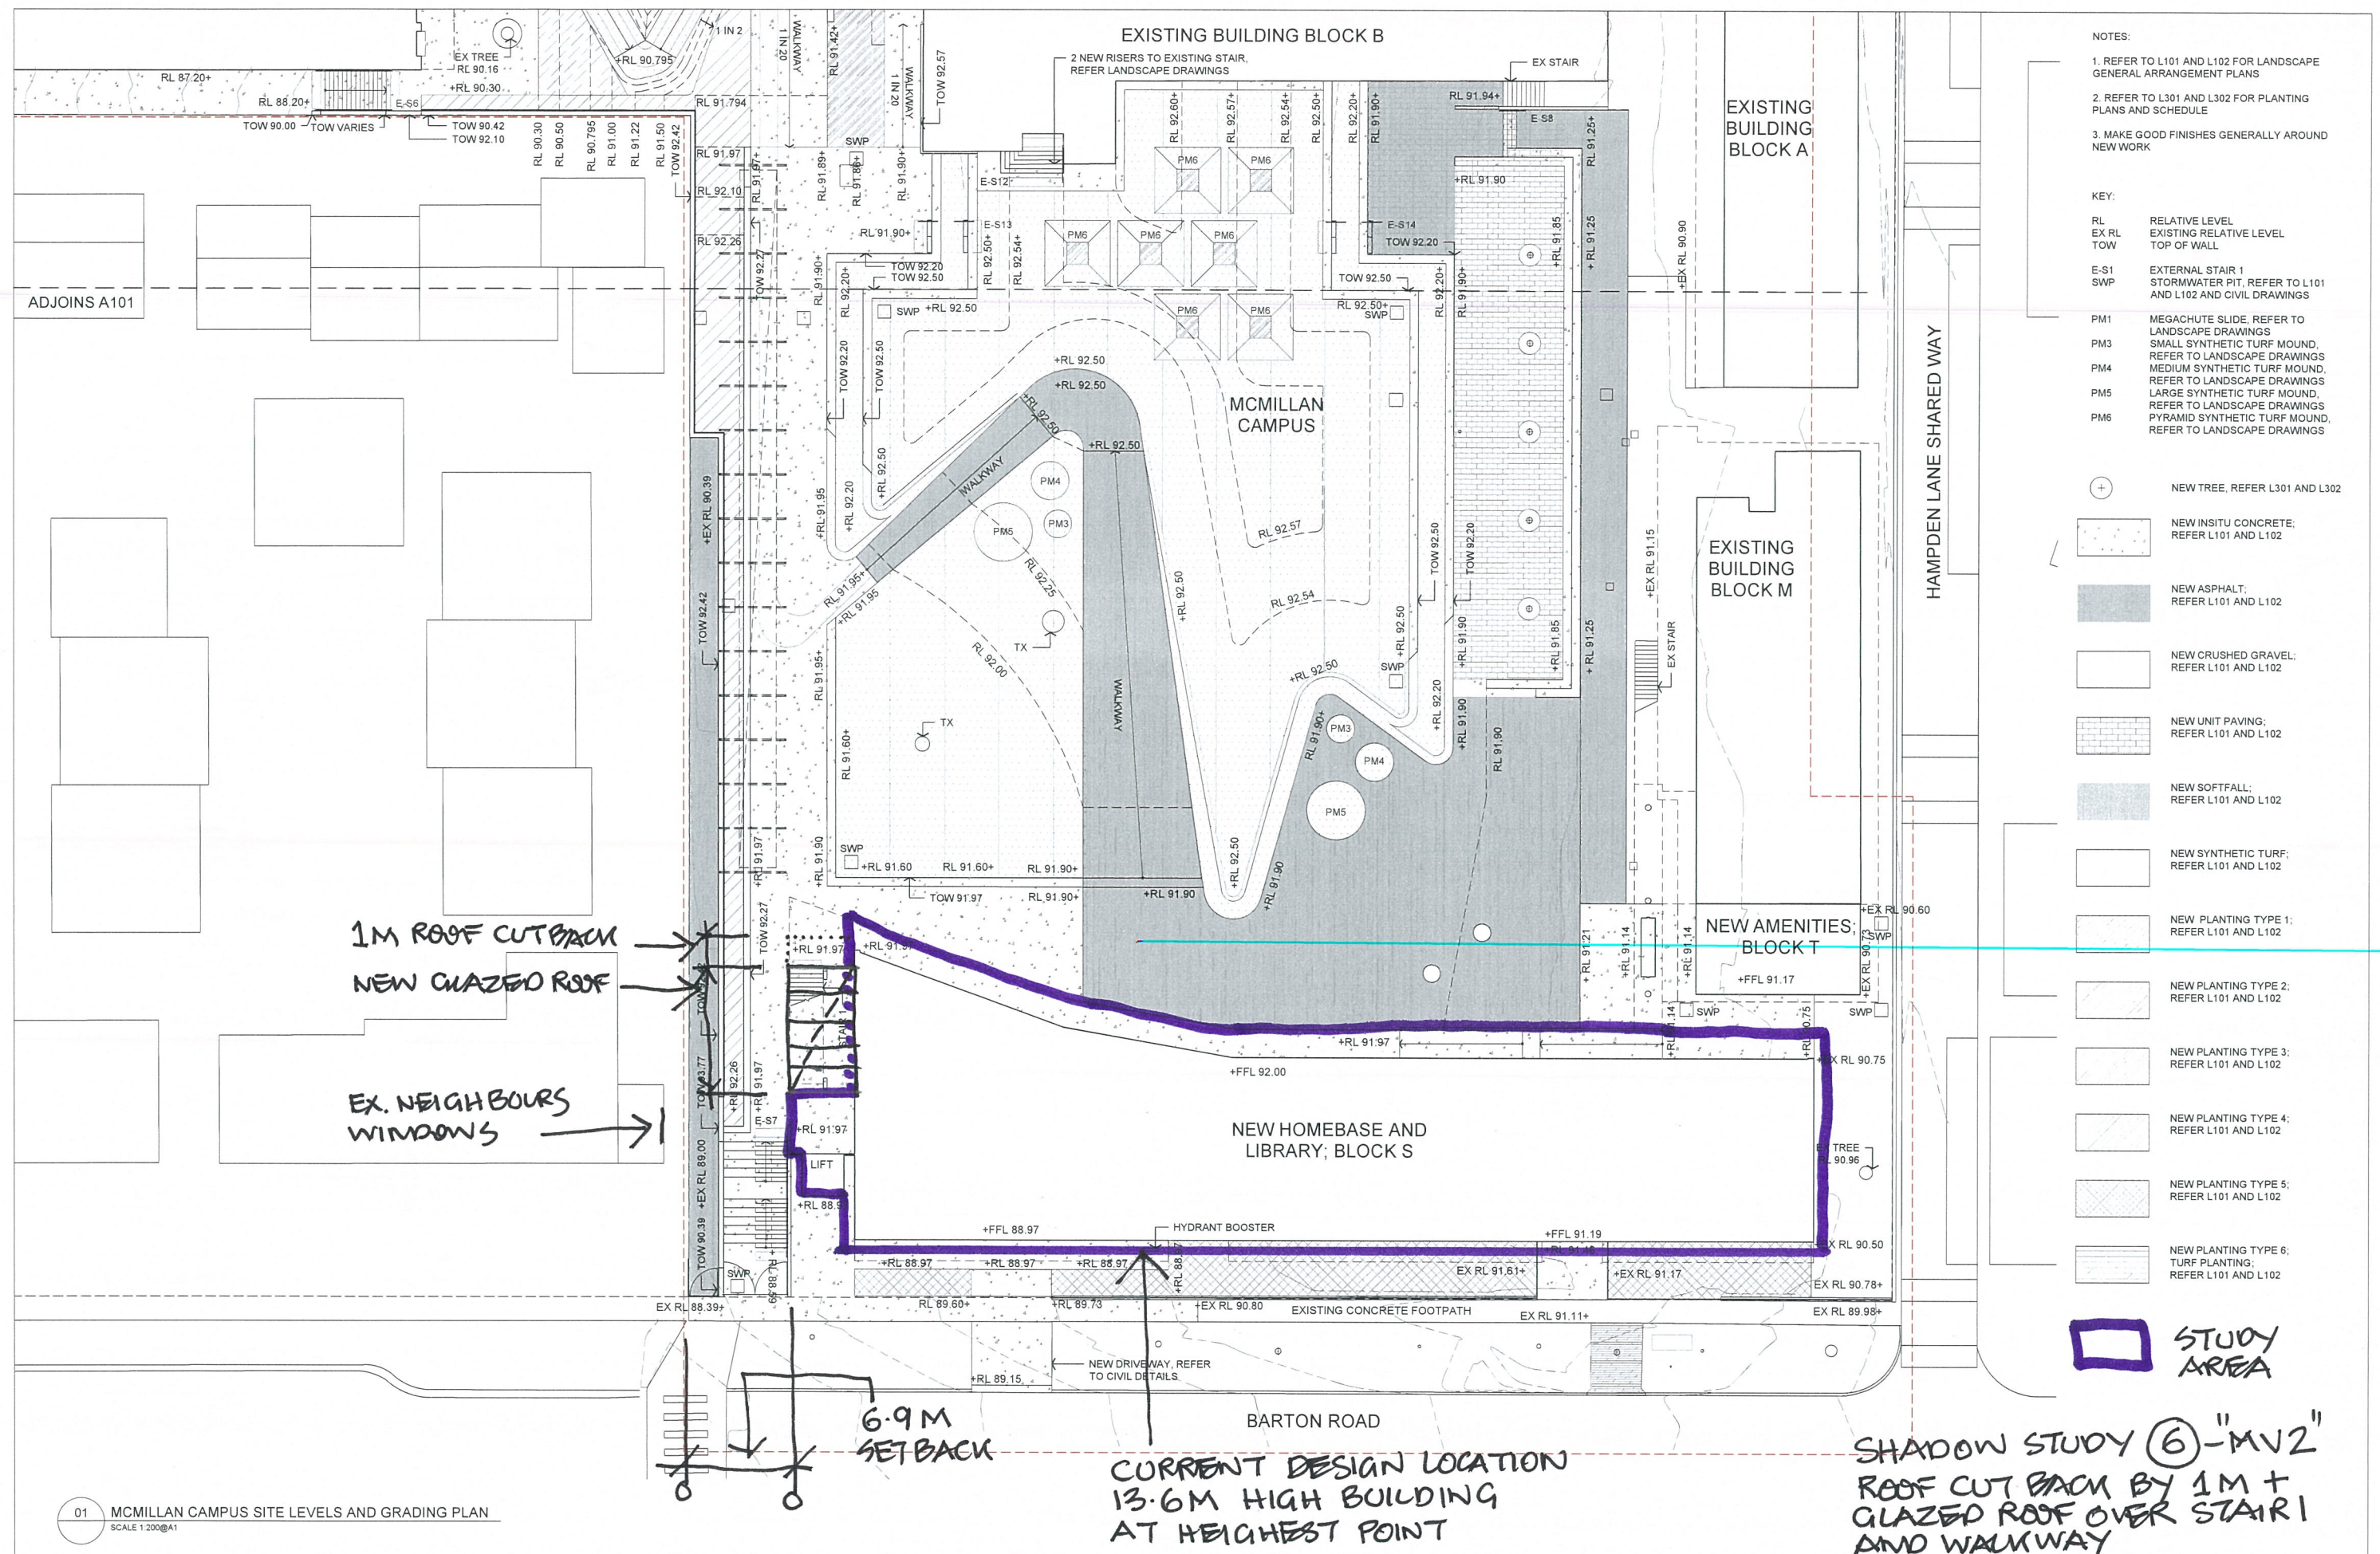

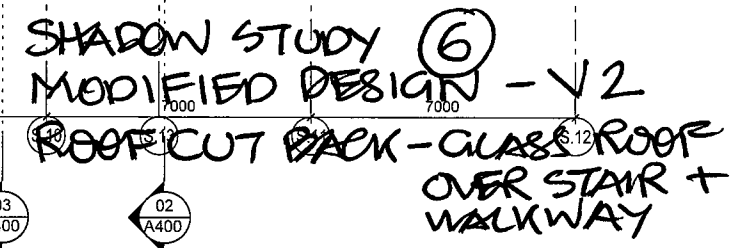[illegible]