


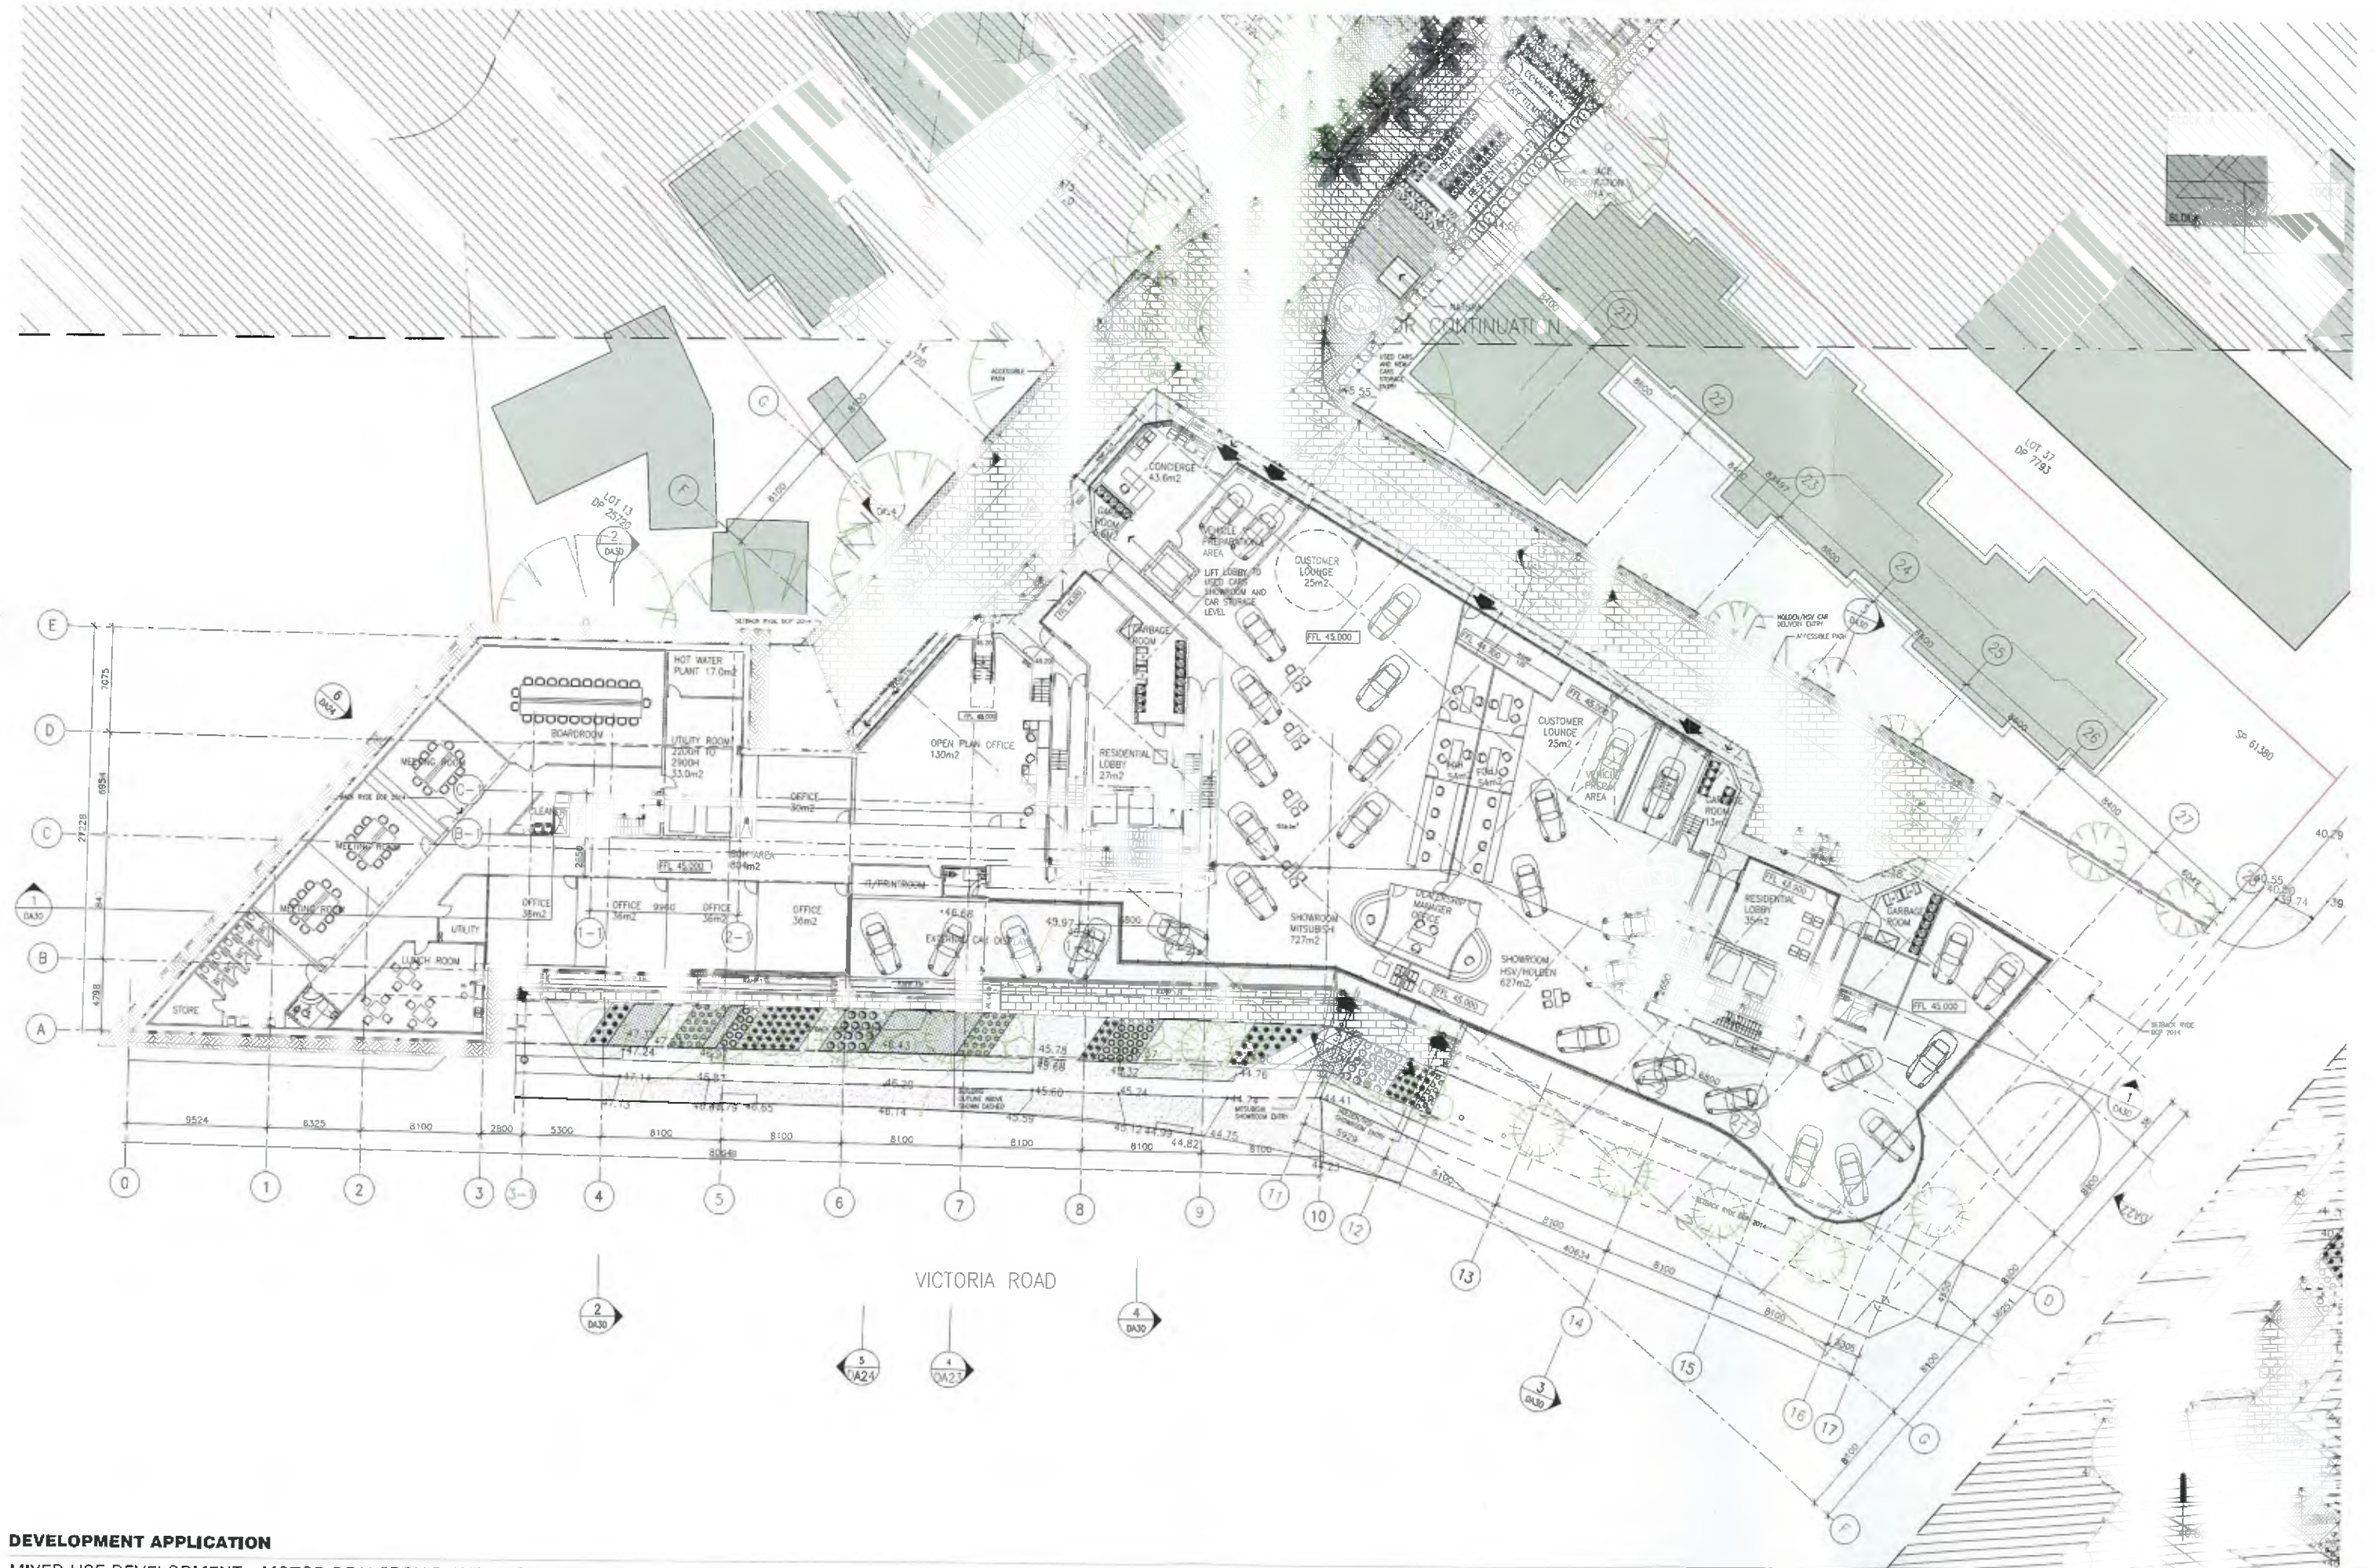

DEVELOPMENT APPLICATION

MIXED USE DEVELOPMENT - MOTOR DEALERSHIP AND RESIDENTIAL PROJECT

VICTORIA RD, RYDE NSW

architect **KANNFINCH - LAVA**

client

MOTIVE PROPERTIES PTY LIMITED

GROUND FLOOR PLAN
BLOCK 1

DA06 - REV. B
PROJECT No. 6486

Scale: 1:2000A1/1:4000A3

NO.	REVISION	DATE
8	GENERAL UPDATE	11.03.16
A	GENERAL UPDATE	29.09.15
B	GENERAL UPDATE	13.08.15

R:\Arch\Mixed Use Development 589-619 Victoria Rd Ryde\6486\CAD\Drawings\DA06-DA06.dwg