


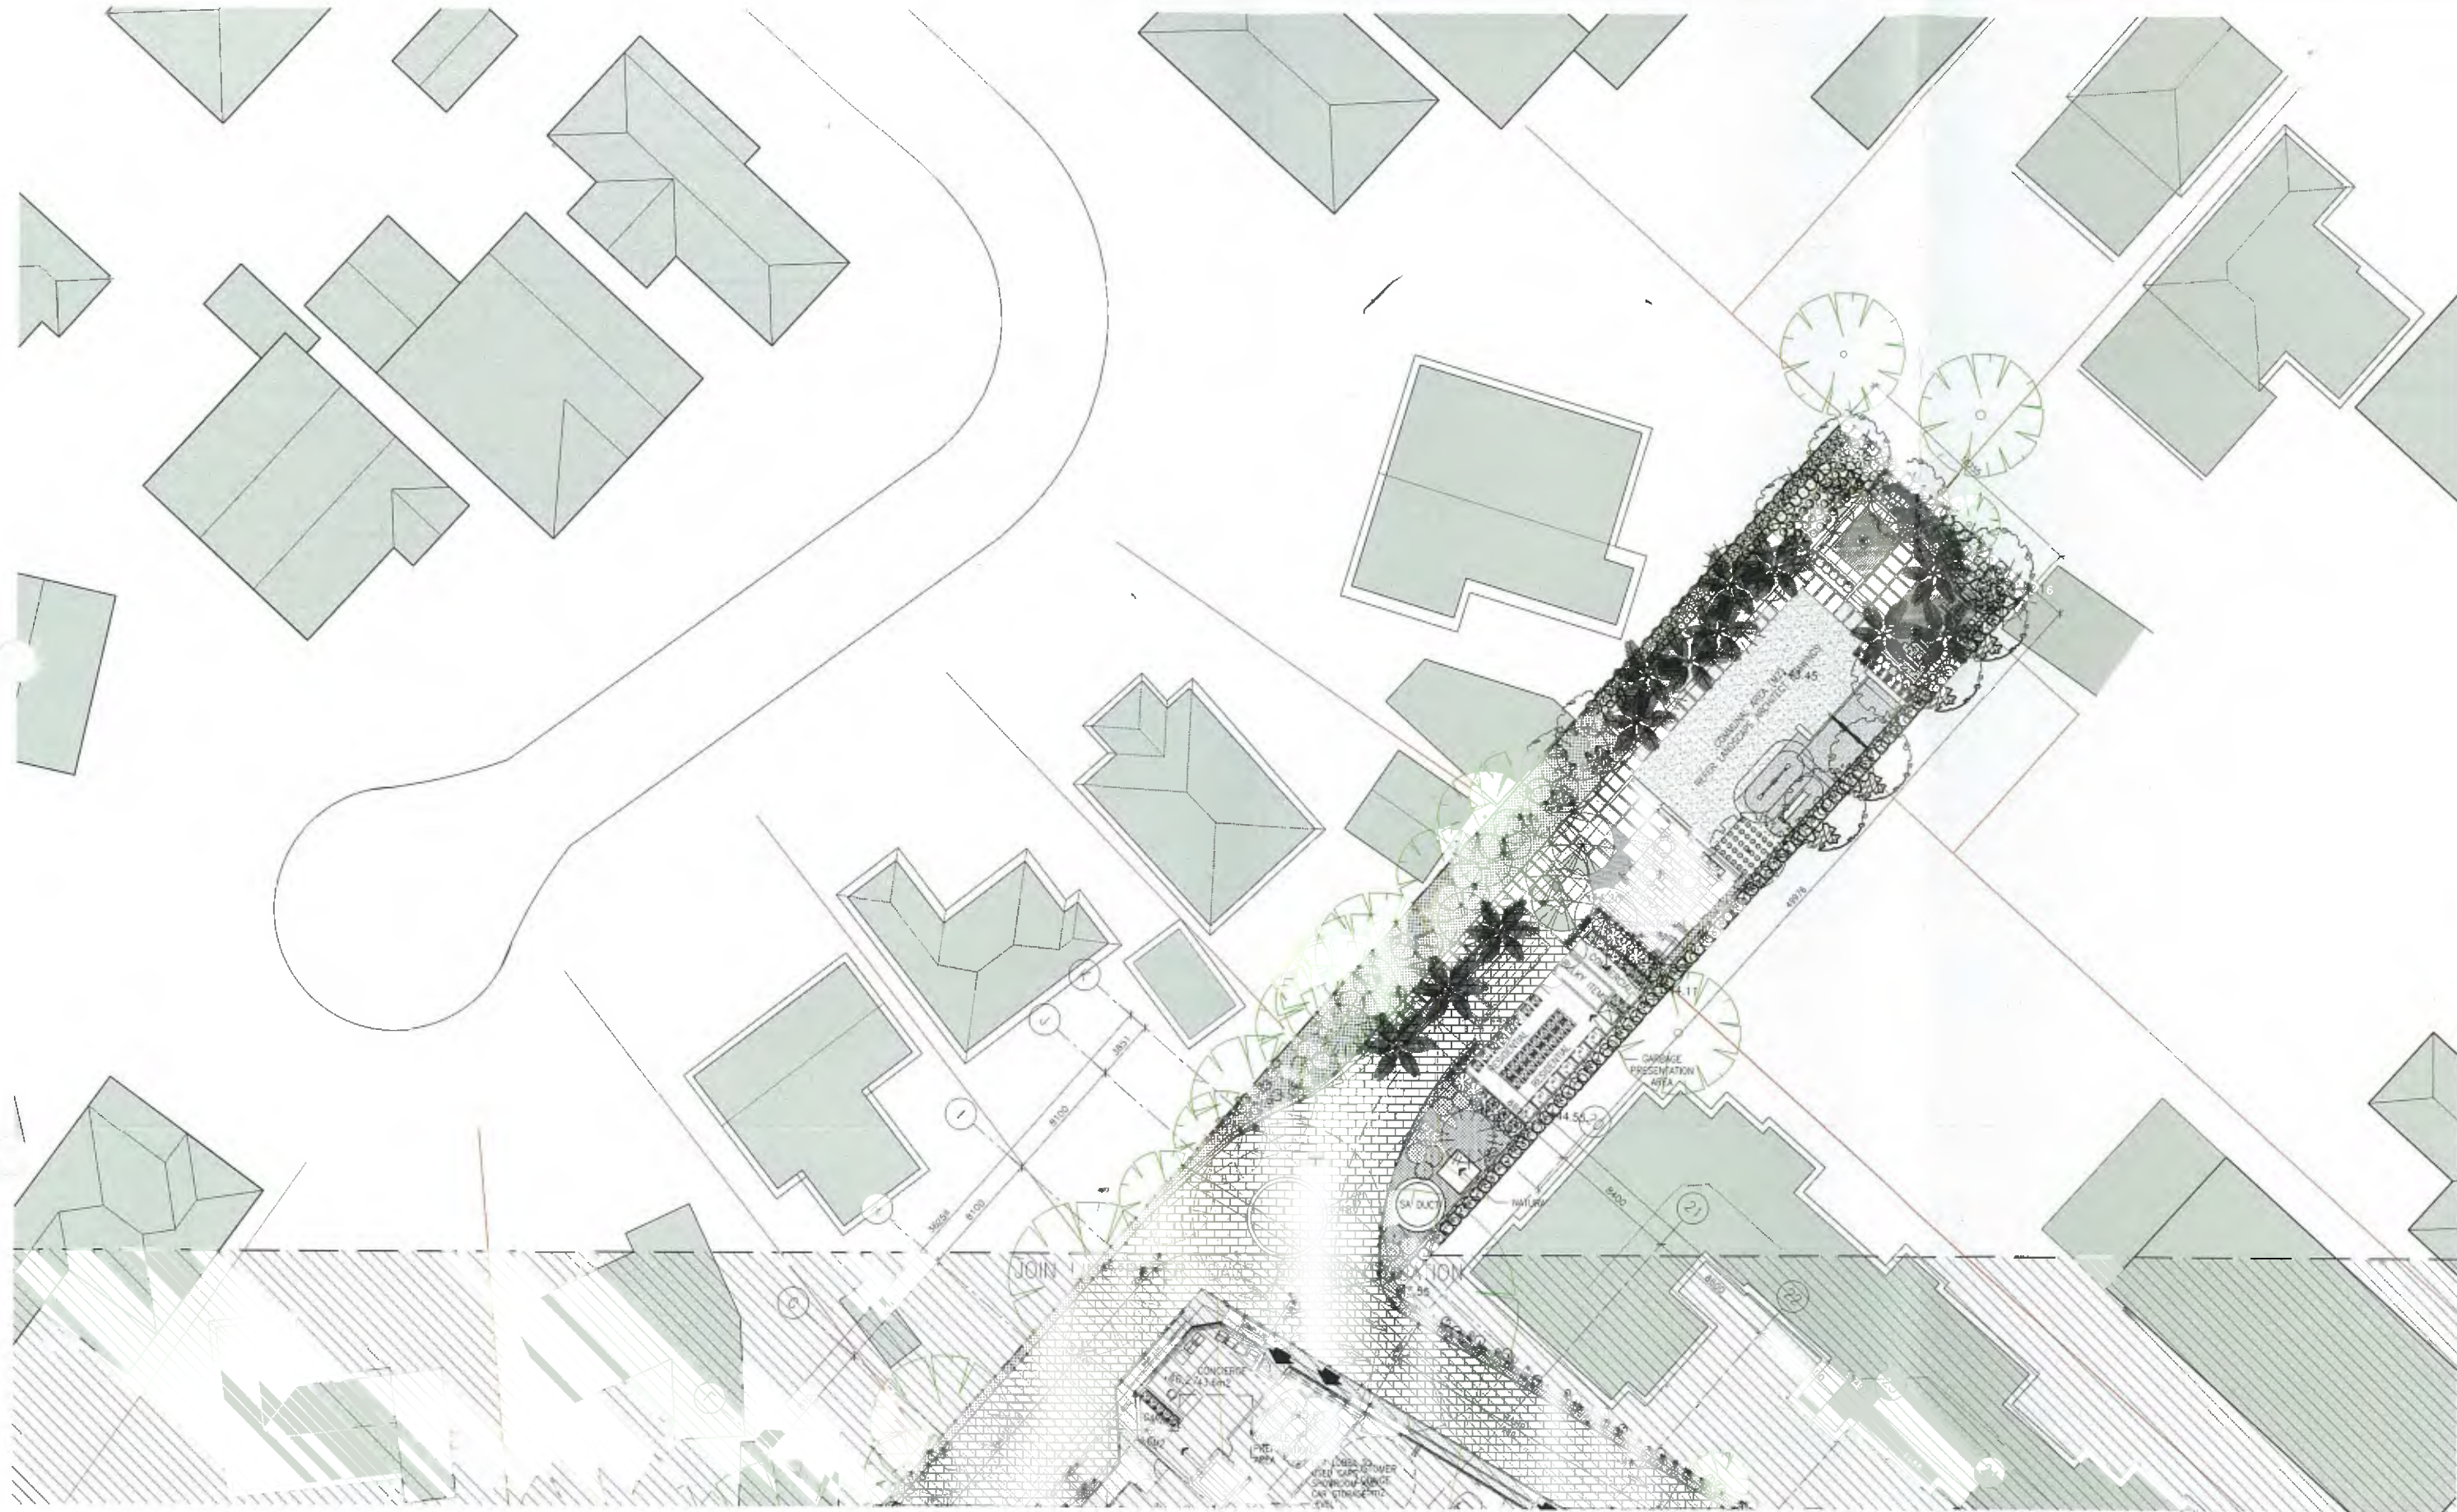

DEVELOPMENT APPLICATION

MIXED USE DEVELOPMENT - MOTOR DEALERSHIP AND RESIDENTIAL PROJECT

VICTORIA RD, RYDE NSW

architect **KANNFINCH - LAVA**

client

MOTIVE PROPERTIES PTY LIMITED

**GROUND FLOOR PLAN
BLOCK 1A**

DA06 A - REV. C
PROJECT No. 6486

Scale 1:200@A1/1:400@A3

NO.	AMENDMENT	DRAWN	DATE
C	GENERAL UPDATE	AB	11.03.16
B	GENERAL UPDATE	EY	01.12.15
A	GENERAL UPDATE	AXG	29.09.15
A	GENERAL UPDATE	AB	13.03.15