


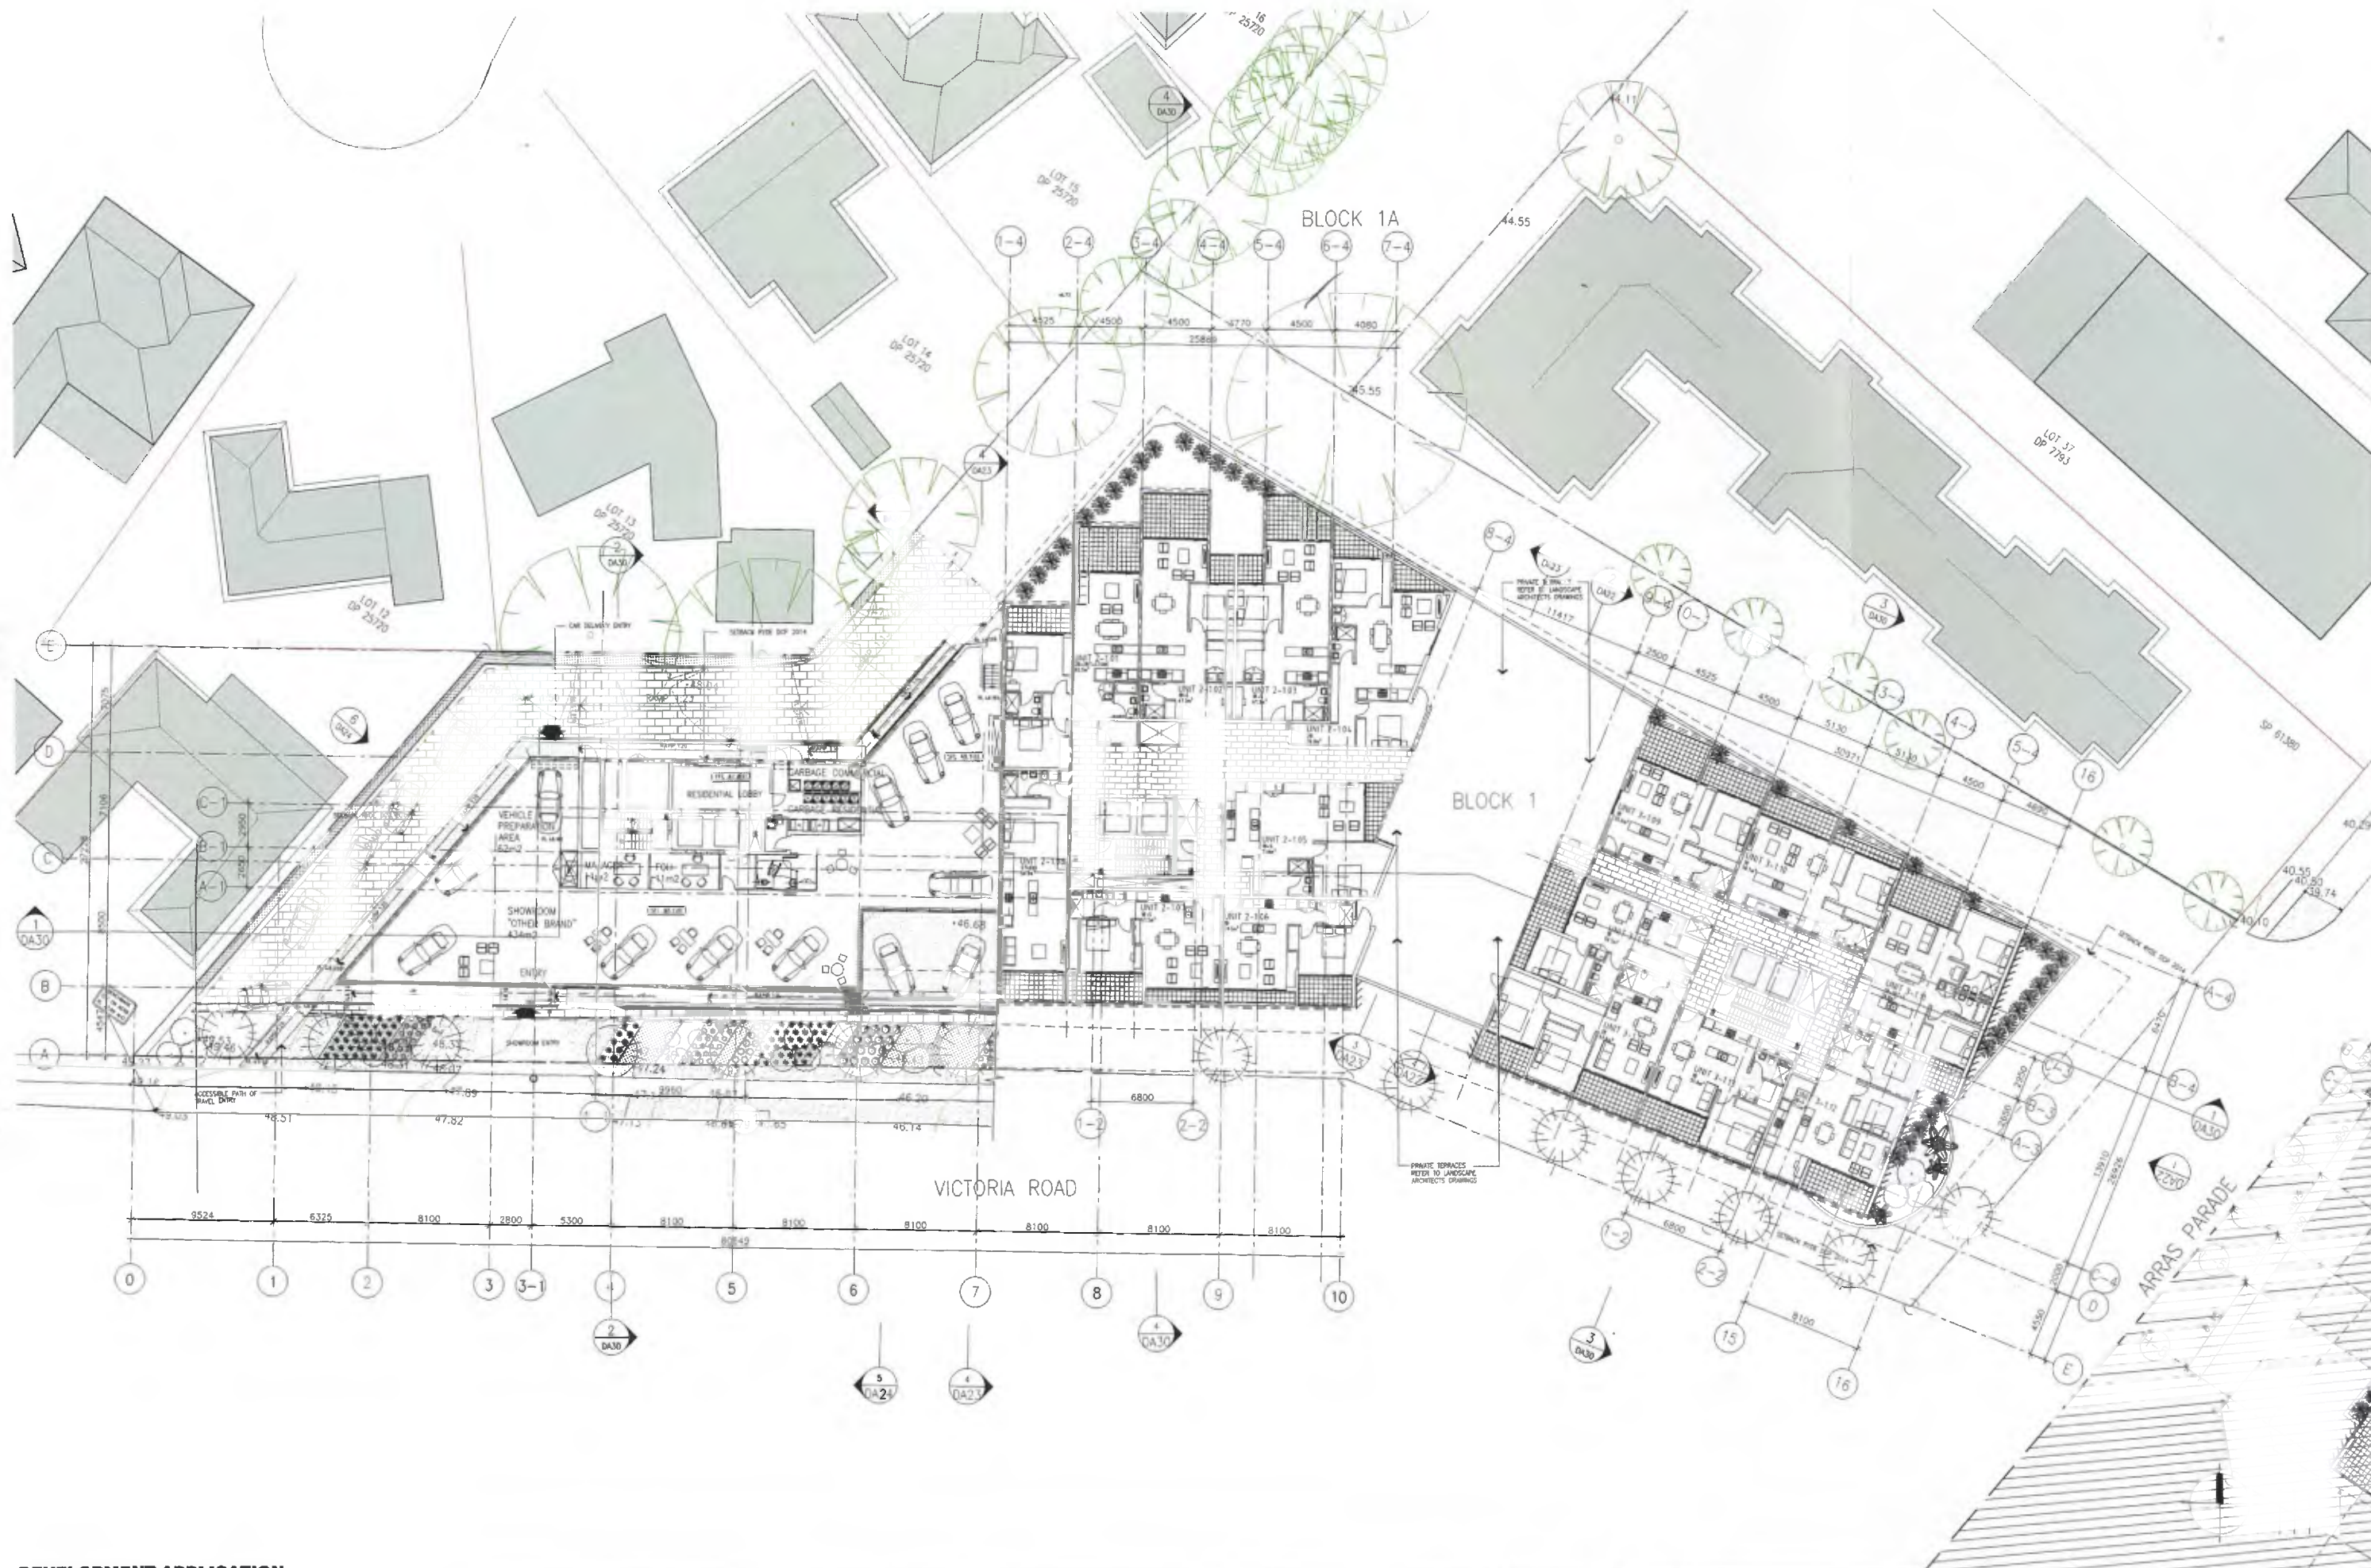

DEVELOPMENT APPLICATION

MIXED USE DEVELOPMENT - MOTOR DEALERSHIP AND RESIDENTIAL PROJECT

VICTORIA RD, RYDE NSW

architect **KANNFINCH - LAVA** client **MOTIVE PROPERTIES PTY LIMITED**

LEVEL 1 FLOOR PLAN
BLOCK 1

DA07 - REV. B

PROJECT No. 6486

Scale: 1:2000A1/1:4000A3

REV.	DESCRIPTION	DATE
B	GENERAL UPDATE	11.05.16
A	GENERAL UPDATE	29.09.15
1	GENERAL UPDATE	13.08.15