


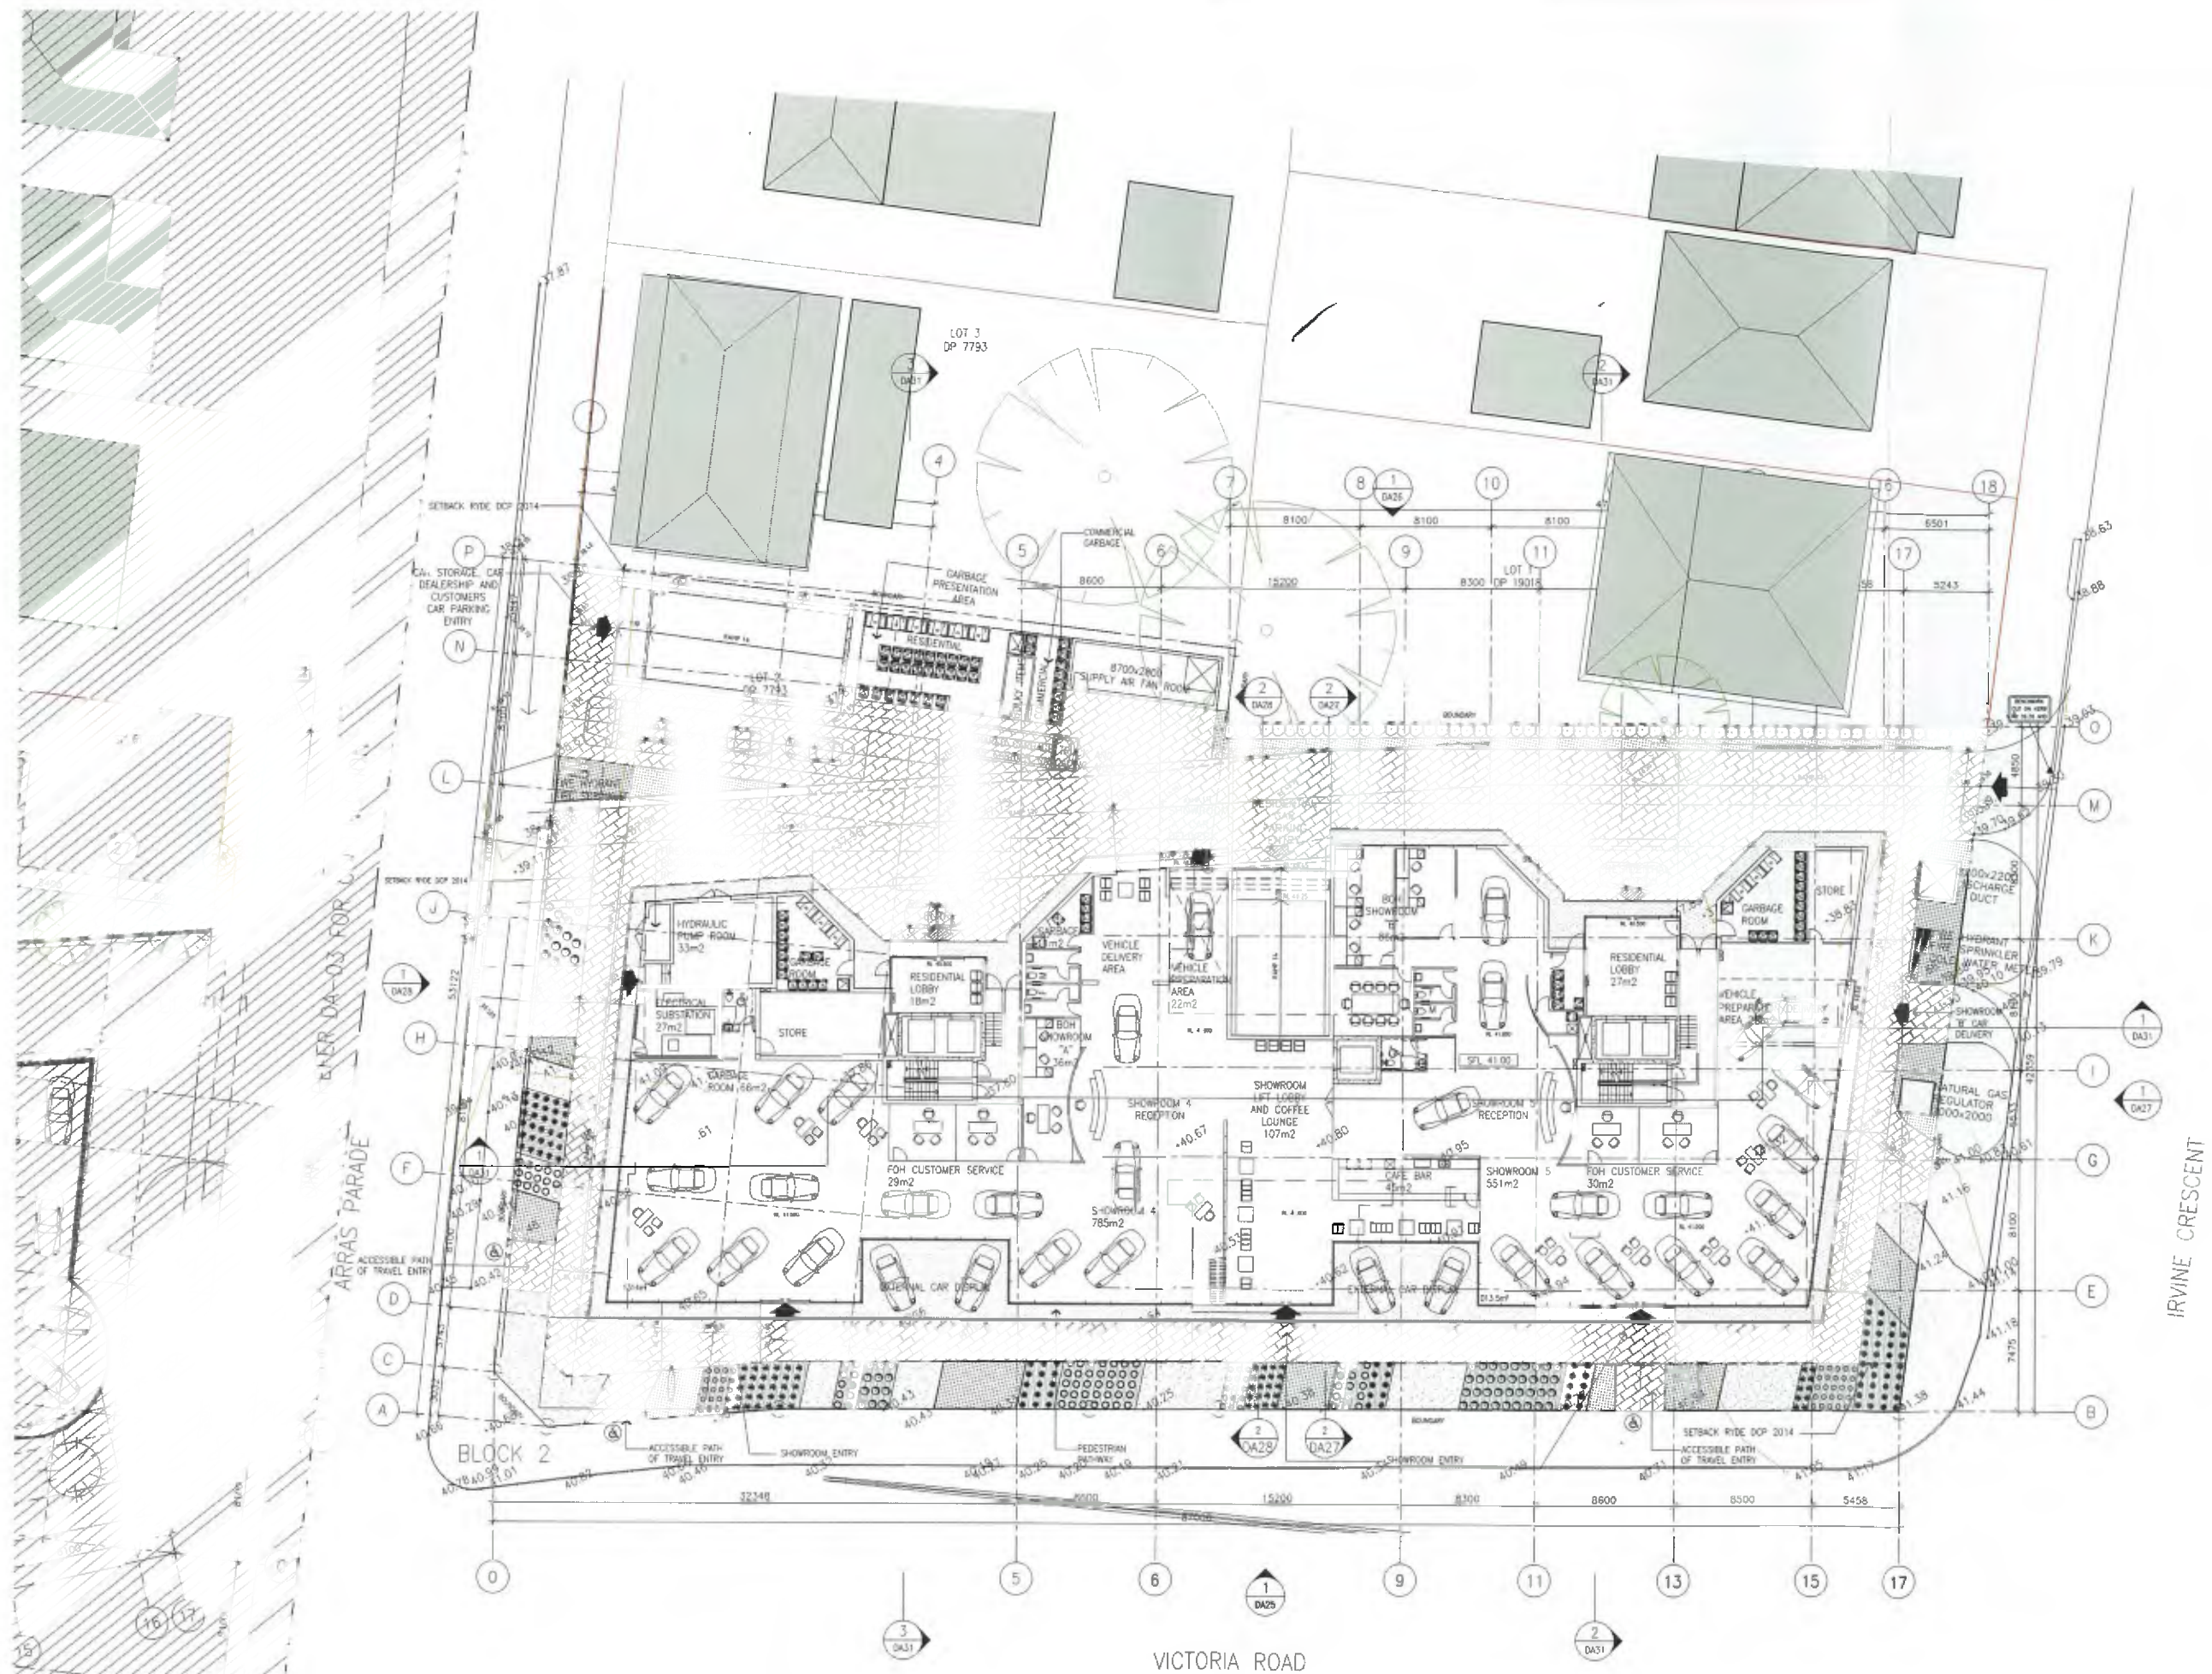

DEVELOPMENT APPLICATION

MIXED USE DEVELOPMENT - MOTOR DEALERSHIP AND RESIDENTIAL PROJECT

VICTORIA RD, RYDE NSW

architect KANNFINGH - LAVA

client

MOTIVE PROPERTIES PTY LIMITED

GROUND FLOOR PLAN BLOCK 2

DA16 - REV.B

PROJECT No. 6486

Scale 1:2000A1/1:4000A3



NO.	AMENDMENT	DRAWN	DATE
B	GENERAL UPDATE	AB	11.03.16
A	GENERAL UPDATE	AXC	29.09.15
A	GENERAL UPDATE	DB	18.08.15
A	GENERAL UPDATE	ME	13.08.15