


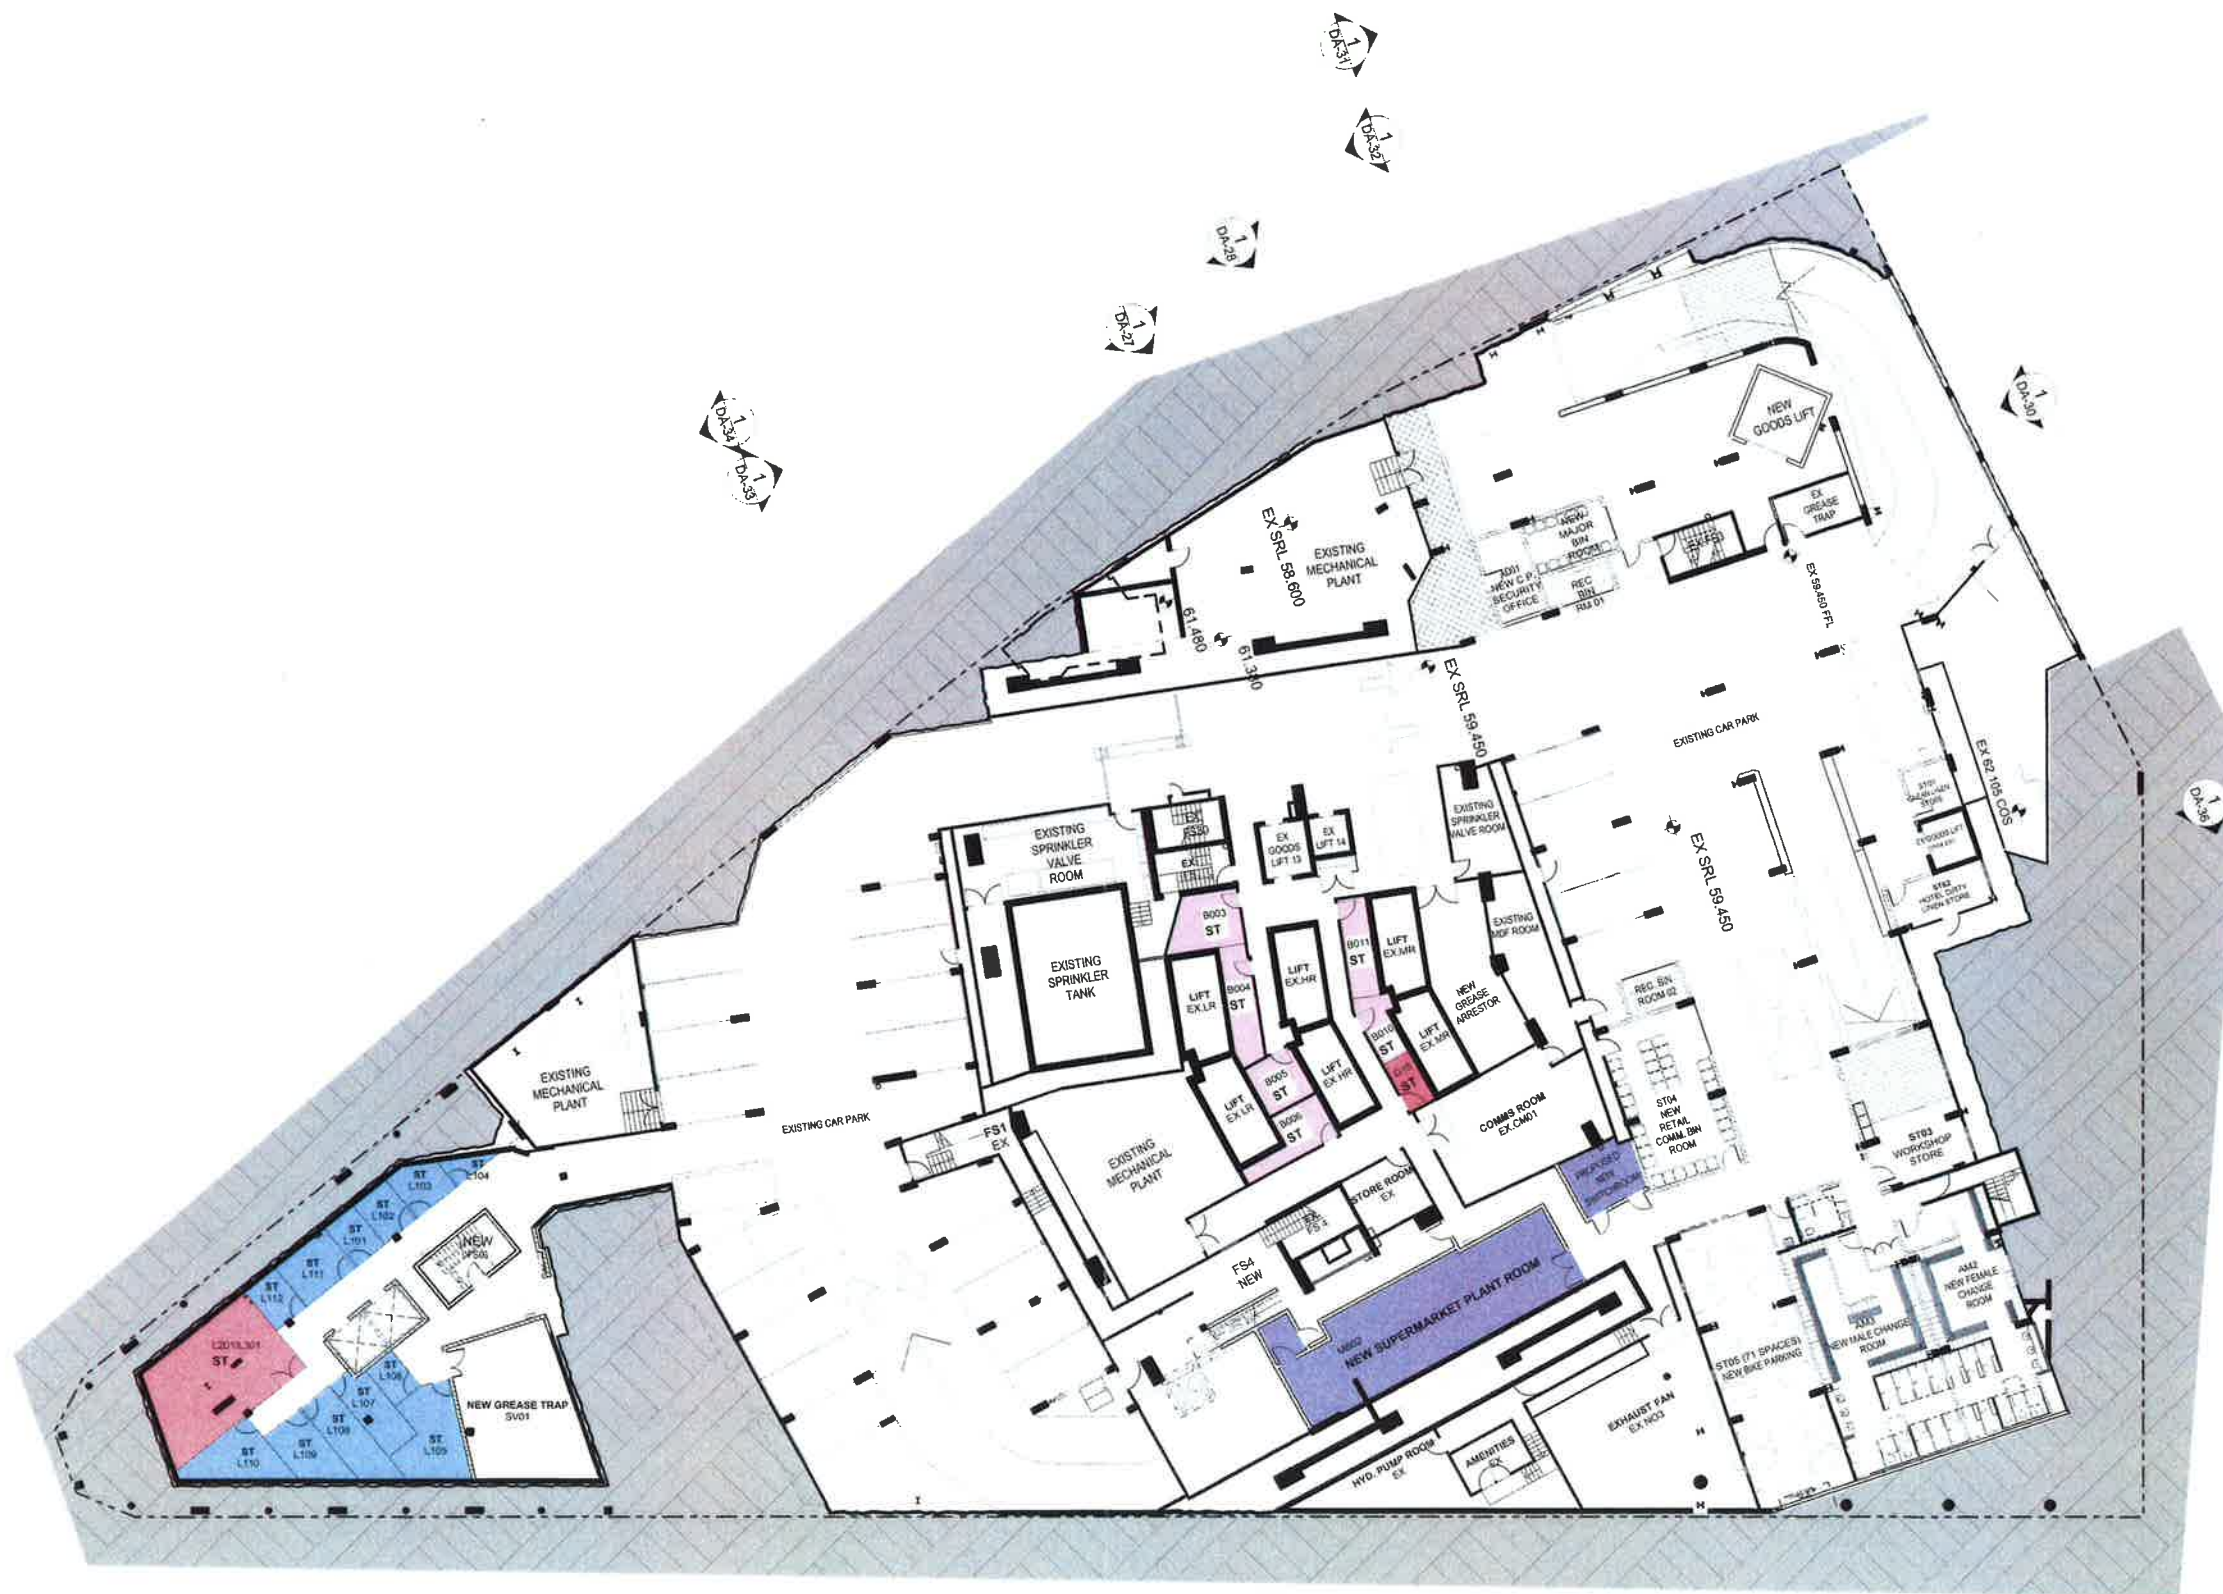


1 PLAN
LEVEL 06
1:200

LEGEND

- RETAIL SPECIALITY
- MAJOR - SUPERMARKET
- RETAIL FOOD TENANCIES
- RESTAURANT / BAR
- HOTEL

REFER TO MATERIALS SCHEDULE FOR FINISHES

C SECTION 36 APPLICATION B UPDATED DA A ISSUE FOR DA	CK SS 18-11-14 CK SS 19-04-15 CK SS 19-11-14	NORTH POINT 			CLIENT & PROJECT MANAGER Cromwell PROPERTY GROUP Level 1, 110 Walker Street, North Sydney NSW 2060, Australia Tel: 02 9558 3666 info@cromwell.com.au www.cromwell.com.au P.O. Box 1000, North Sydney NSW 2060	ARCHITECTS RICE DAUBNEY Level 1, 110 Walker Street, North Sydney NSW 2060, Australia Tel: 02 9558 3666 info@ricedaubney.com.au www.ricedaubney.com.au P.O. Box 1000, North Sydney NSW 2060	PROJECT NORTH POINT 100 MILLER ST NORTH SYDNEY, NSW, 2060	DRAWING TITLE LEVEL 6 BASEMENT PLAN	SCALE AS SHOWN PROJECT NUMBER: R231736 DRAWING NUMBER: DA-13 CHECKED: SS ISSUE: C
--	--	-----------------	--	--	---	---	--	--	--

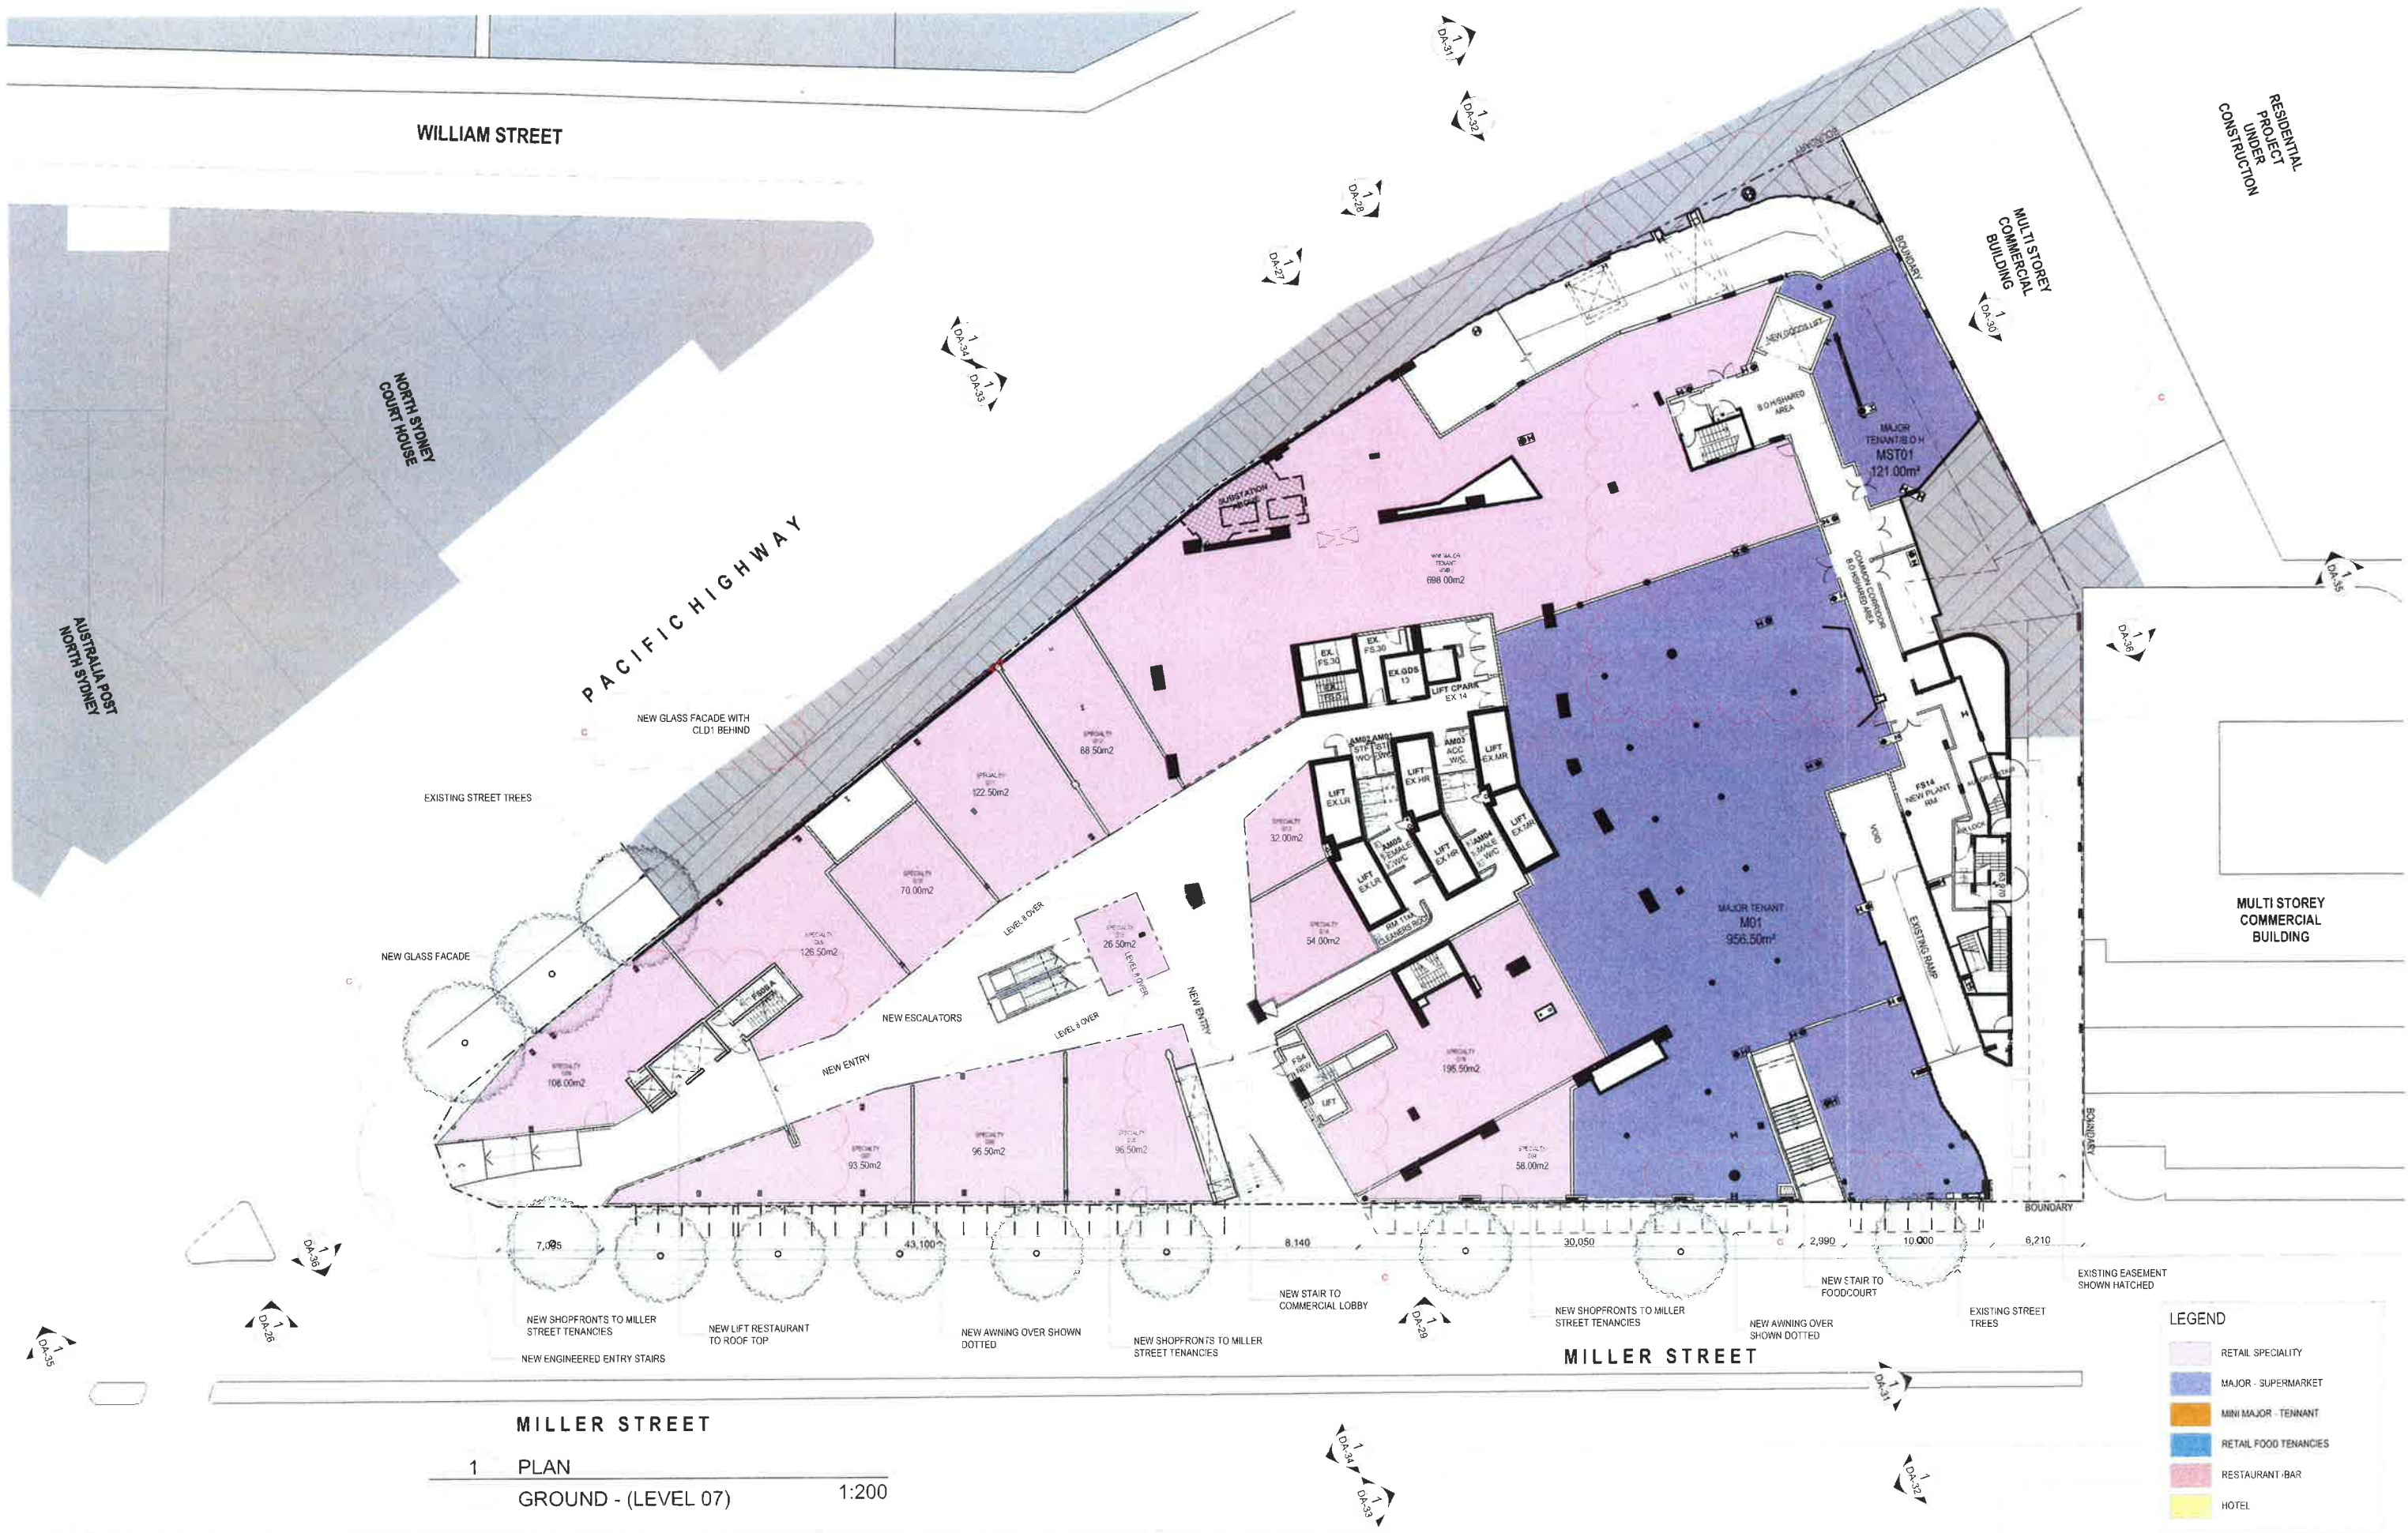

C SECTION 56 APPLICATION B UPDATED DA A ISSUE FOR DA				DRAWING CHECK DATE REV DESCRIPTION OF CHANGE DRAWING CHECK DATE				CLIENT & PROJECT MANAGER Cromwell PROPERTY GROUP 3/12/21, Level 14 167 Macquarie St Sydney, NSW 2000				ARCHITECTS RICE DAUBNEY Level 1, 100 William Street, North Sydney NSW 2060 Ph: 02 9556 2544 / 02 9556 2545 The Rice Daubney Group (RDG) is a member of The Rice Daubney Group (RDG) and is not a separate legal entity. RDG is a member of The Rice Daubney Group (RDG) and is not a separate legal entity.				PROJECT NORTH POINT 100 MILLER ST NORTH SYDNEY, NSW, 2060				DRAWING TITLE LEVEL 7 RETAIL - MILLER ST				SCALE AS SHOWN PROJECT NUMBER R231736 DRAWING NUMBER DA-14 ISSUE C			
--	--	--	--	---	--	--	--	--	--	--	--	--	--	--	--	--	--	--	--	---	--	--	--	---	--	--	--





1 PLAN
LEVEL 10
1:200

LEGEND

- RETAIL SPECIALITY
- MAJOR - SUPERMARKET
- RETAIL FOOD TENANCIES
- RESTAURANT BAR
- HOTEL


REFER TO MATERIALS SCHEDULE FOR FINISHES

C SECTION 56 APPLICATION				CROMWELL				RICE DAUBNEY				NORTH POINT 100 MILLER ST NORTH SYDNEY, NSW, 2060				LEVEL 10				SCALE AS SHOWN				CHECKED SS			
B UPDATED DA				PROPERTY GROUP				100 MILLER STREET NORTH SYDNEY NSW 2060				PROJECT NUMBER				DRAWING NUMBER				R231736				DA-17			
A ISSUE FOR DA				ST Macquarie St Sydney NSW 2000				The Rice Daubney Group (NSW) Pty Ltd is trading as The Rice Daubney Group				PROJECT NUMBER				DRAWING NUMBER				R231736				DA-17			
REV				DESCRIPTION OF CHANGE				DRAWN				CHECKED				DATE				REV				DESCRIPTION OF CHANGE			

REV	DESCRIPTION OF CHANGE		DATE	DESIGNED BY	CHECKED BY	DATE	DATE	DATE
A	ISSUE FOR DA		SS	SS	SS	SS	SS	SS
B	ISSUED FOR DA		SS	SS	SS	SS	SS	SS
C	SECTION 96 APPLICATION							
PROJECT INFORMATION								
PROJECT NAME			PROJECT ADDRESS			PROJECT NUMBER		
RICE DAUBNEY			100 MILLER ST			R231736		
DAUBNEY			NORTH POINT			DA-20		
NORTH POINT			NORTH SYDNEY, NSW, 2060			AS SHOWN		
LEVEL 13			DRAWING TITLE			SCALE		
LEVEL 13			DRAWING NUMBER			SS		
C			DRAWING DATE			DRAWING BY		
C			DRAWING DATE			DRAWING BY		




[illegible]

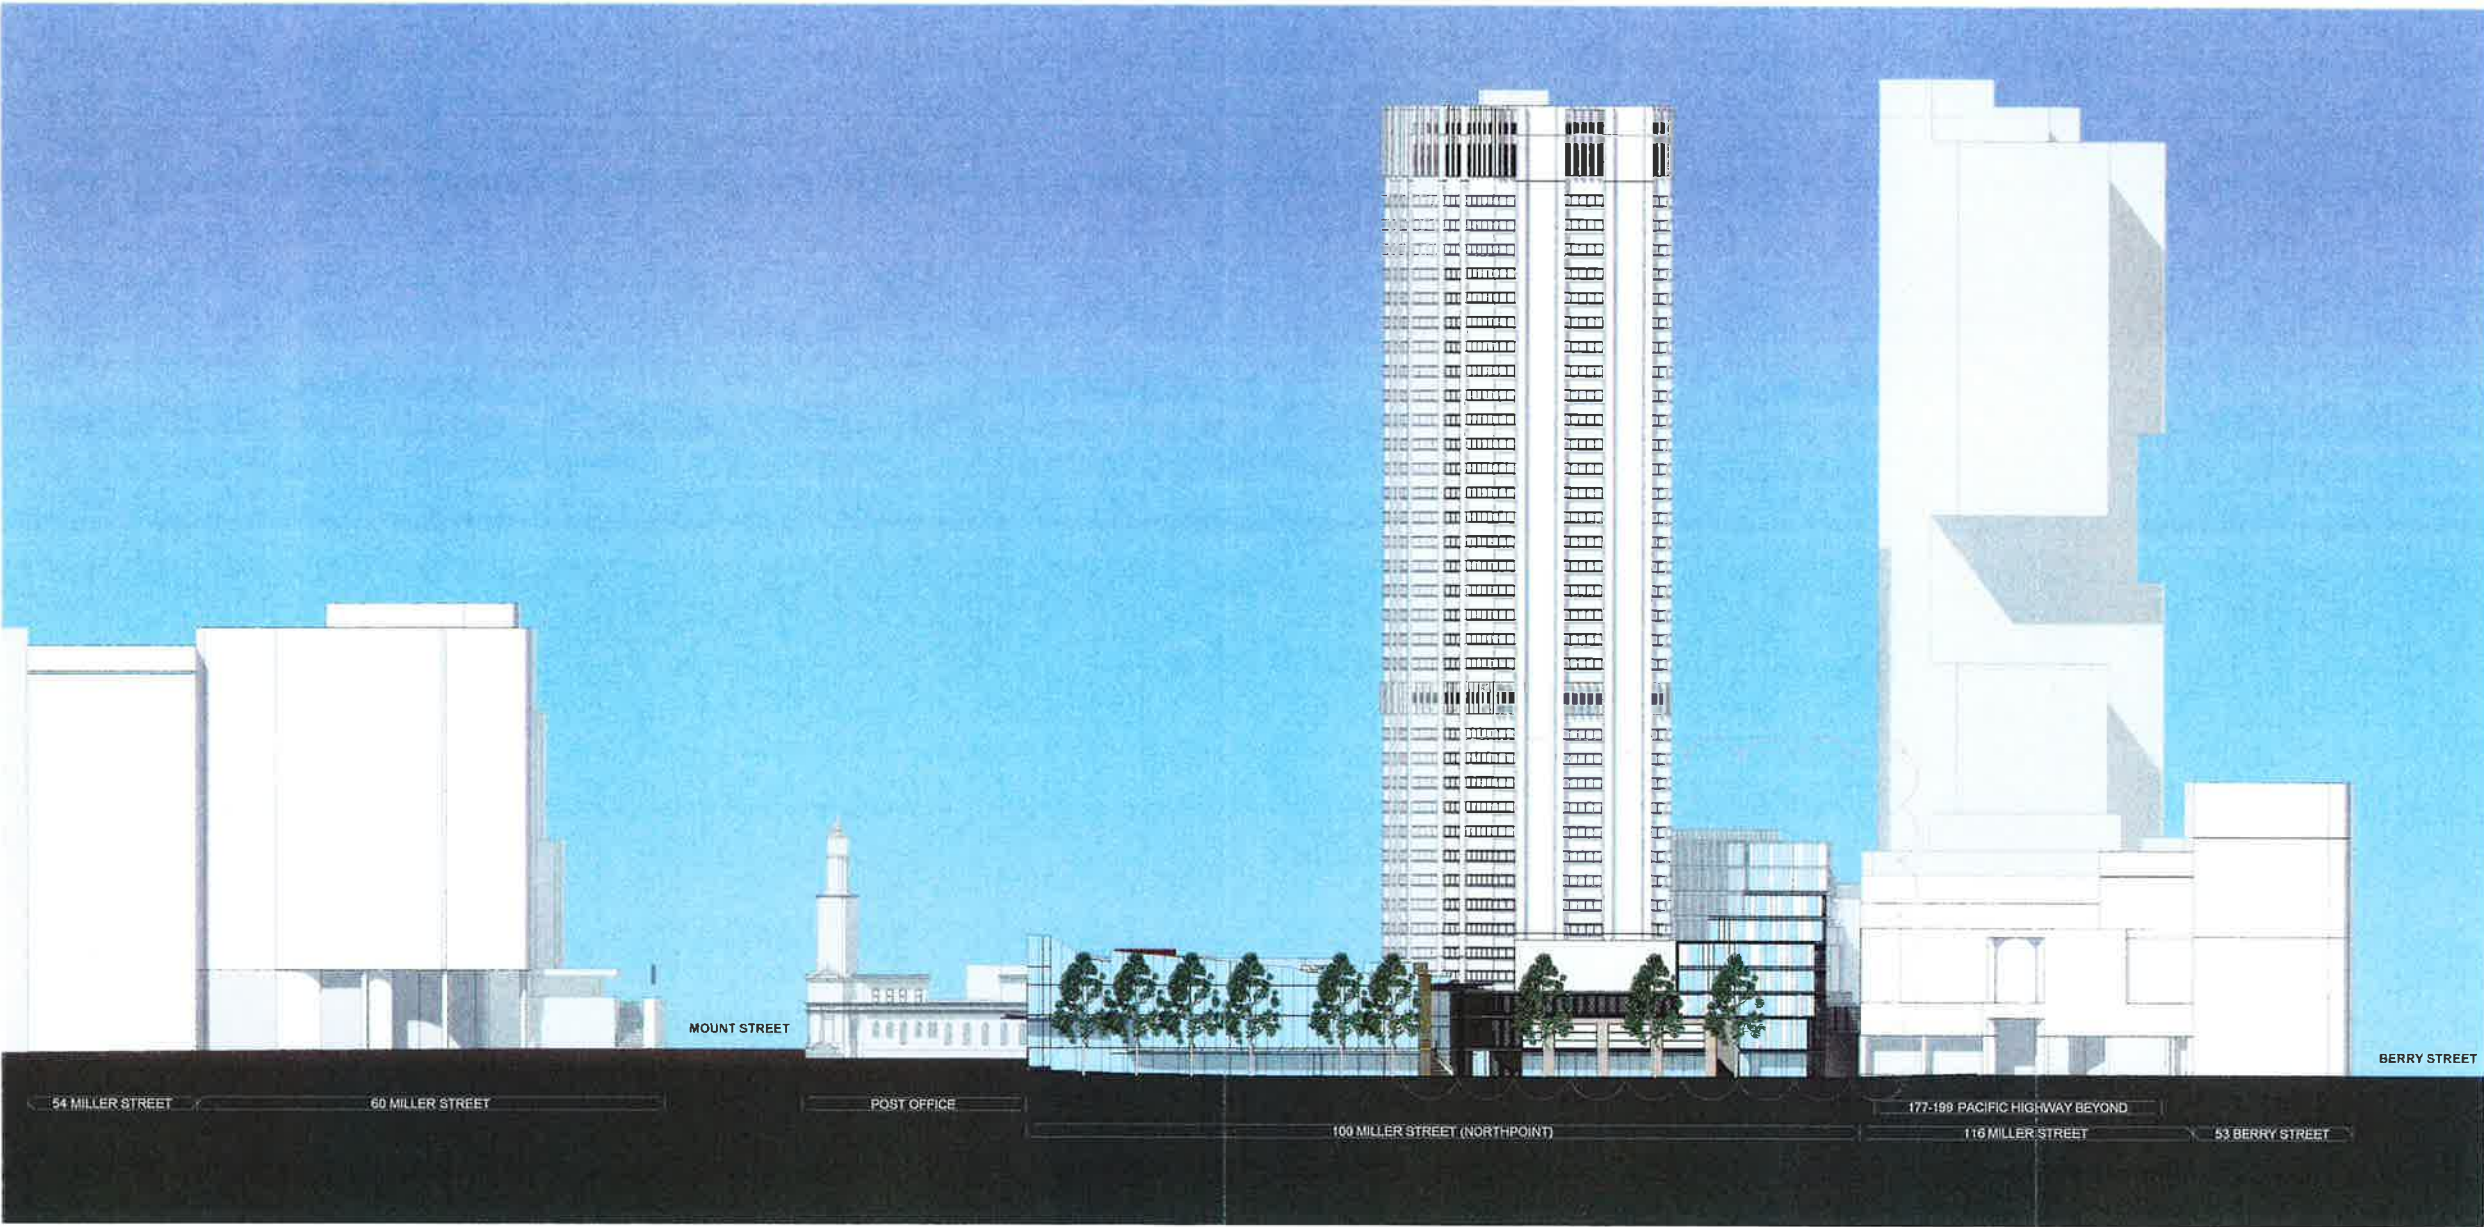


1 ELEVATION
STREET CONTEXT MILLER STREET 1:500

										DRAWING TITLE		DRAWING NUMBER		CHECKED	
										MILLER STREET ELEVATION		SS			
										1:500					
										R231736		DA-26		C	

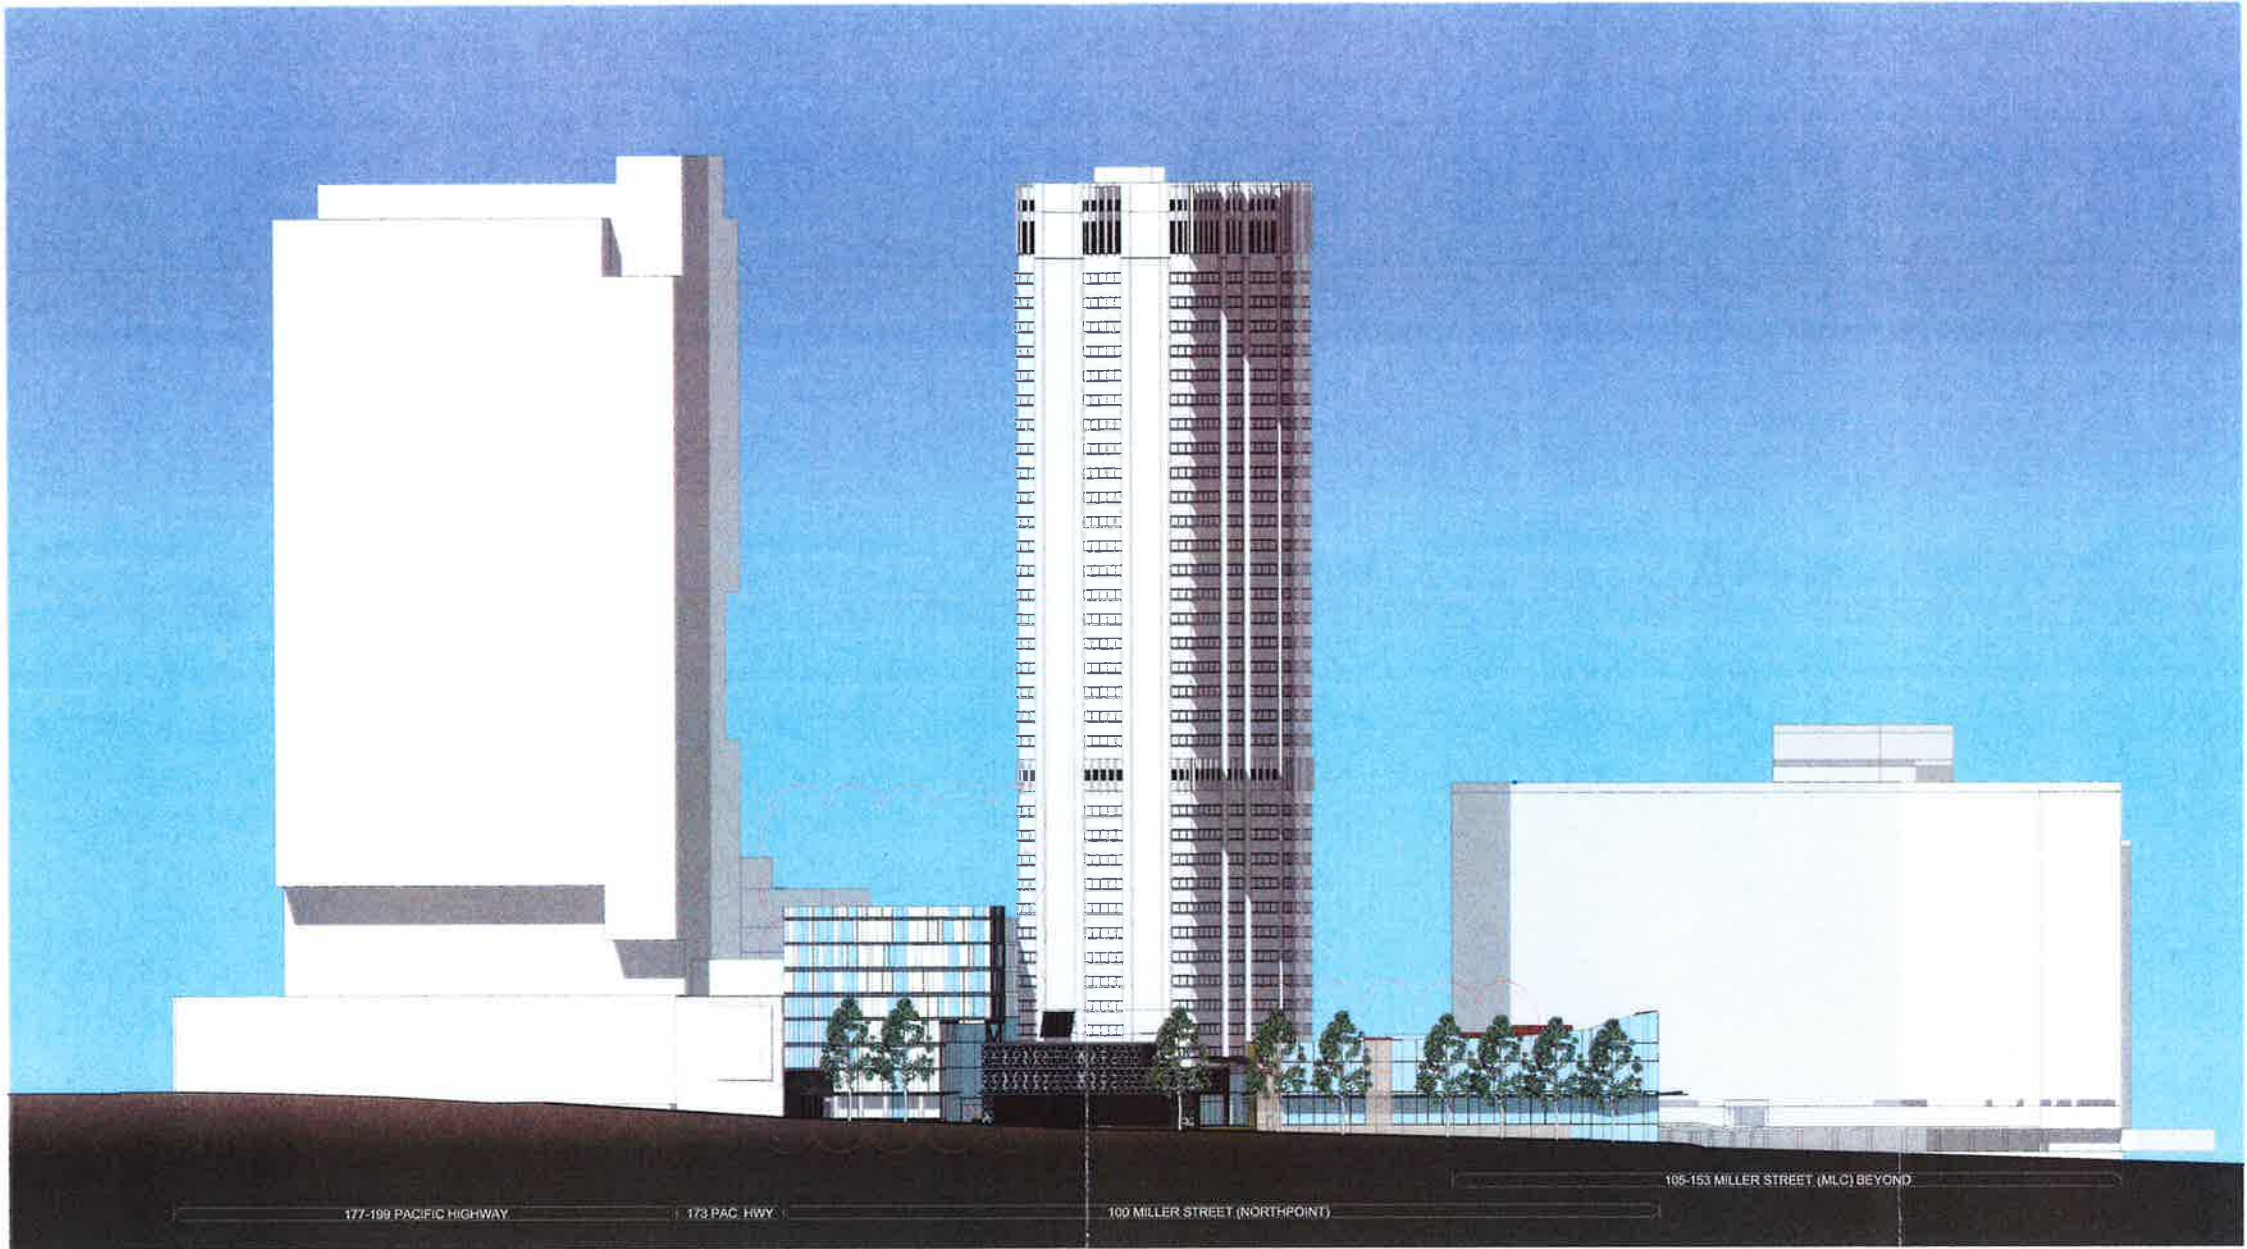

1 ELEVATION
WEST SITE ELEVATION - PACIFIC HWY 1:500


SECTION 55 APPLICATION				CLIENT & PROJECT MANAGER				ARCHITECTS				PROJECT				DRAWING TITLE				SCALE				CHECKED			
UPDATED DA				Cromwell				RICE DAUBNEY				NORTH POINT				PACIFIC HWY STREET ELEVATION				AS SHOWN				SS			
NO. BUILDING AMEN. HOTEL FACADE				PROPERTY GROUP				100 MILLER STREET				100 MILLER ST				1:500				R231736				DA-27			
ISSUE FOR DA				100 MILLER STREET				NORTH SYDNEY, NSW, 2060																E			
REV				DESCRIPTION OF CHANGE				DRAWN CHECK DATE																			

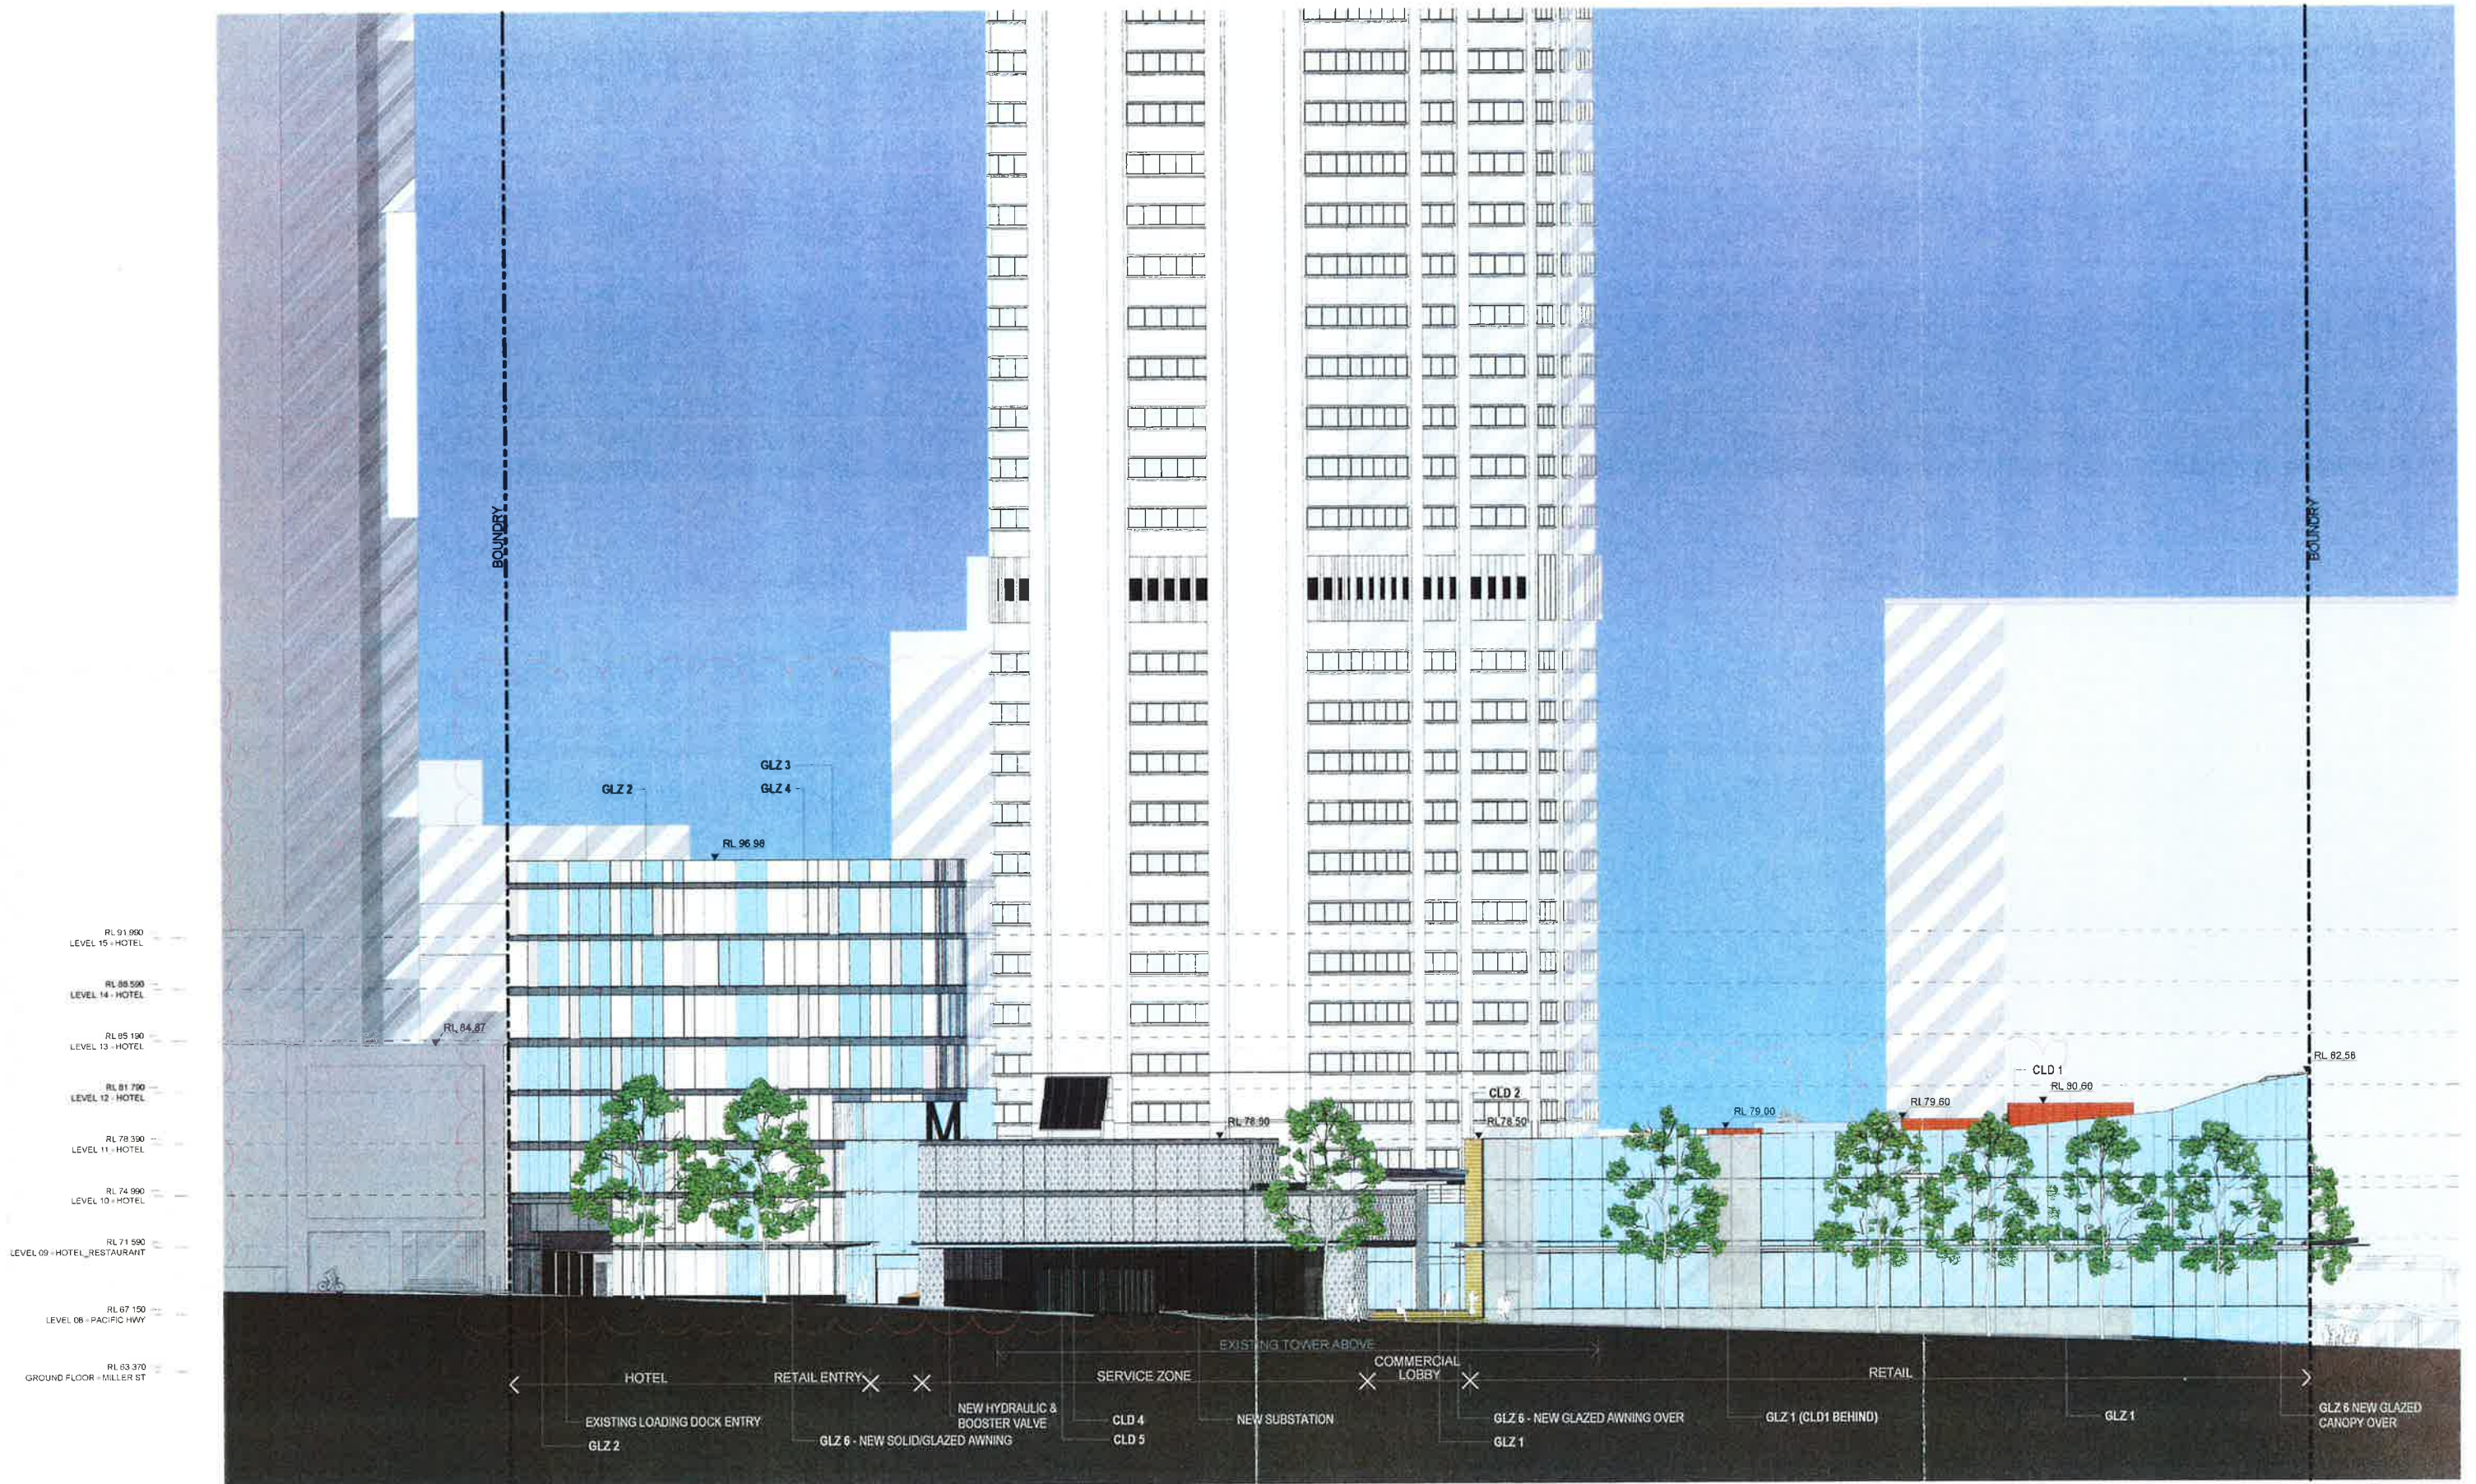

1 ELEVATION
PACIFIC HWY
1:200


REVISIONS				REVISIONS				REVISIONS			
REV	DESCRIPTION OF CHANGE	DRAWN	CHECK	DATE	REV	DESCRIPTION OF CHANGE	DRAWN	CHECK	DATE	REV	DESCRIPTION OF CHANGE
1	SECTION 16 APPLICATION GLZ CORRECTED	SA	SS	11/11/15	1	SECTION 16 APPLICATION GLZ CORRECTED	SA	SS	11/11/15	1	SECTION 16 APPLICATION GLZ CORRECTED
2	SECTION 16 APPLICATION GLZ CORRECTED	SA	SS	14/11/15	2	SECTION 16 APPLICATION GLZ CORRECTED	SA	SS	14/11/15	2	SECTION 16 APPLICATION GLZ CORRECTED
3	UPDATED DA	SA	SS	16/11/15	3	UPDATED DA	SA	SS	16/11/15	3	UPDATED DA
4	ADU BUILDING AMEN HOTEL FACADE	SA	SS	23/11/15	4	ADU BUILDING AMEN HOTEL FACADE	SA	SS	23/11/15	4	ADU BUILDING AMEN HOTEL FACADE
5	ISSUE FOR DA	SA	SS	28/11/15	5	ISSUE FOR DA	SA	SS	28/11/15	5	ISSUE FOR DA

NORTH POINT				CLIENT & PROJECT MANAGER				ARCHITECTS				PROJECT				DRAWING TITLE			
Cromwell				RICE DAUBNEY				NORTH POINT				PACIFIC HWY BUILDING ELEVATION				AS SHOWN			
PROPERTY GROUP				100 MILLER ST				PROJECT NUMBER				DRAWING NUMBER				R231736			
Date 2, Level 14				100 MILLER ST				R231736				DA-28				F			
100 Miller St				100 MILLER ST				100 MILLER ST				100 MILLER ST				100 MILLER ST			
Sydney, NSW 2060				100 MILLER ST				100 MILLER ST				100 MILLER ST				100 MILLER ST			

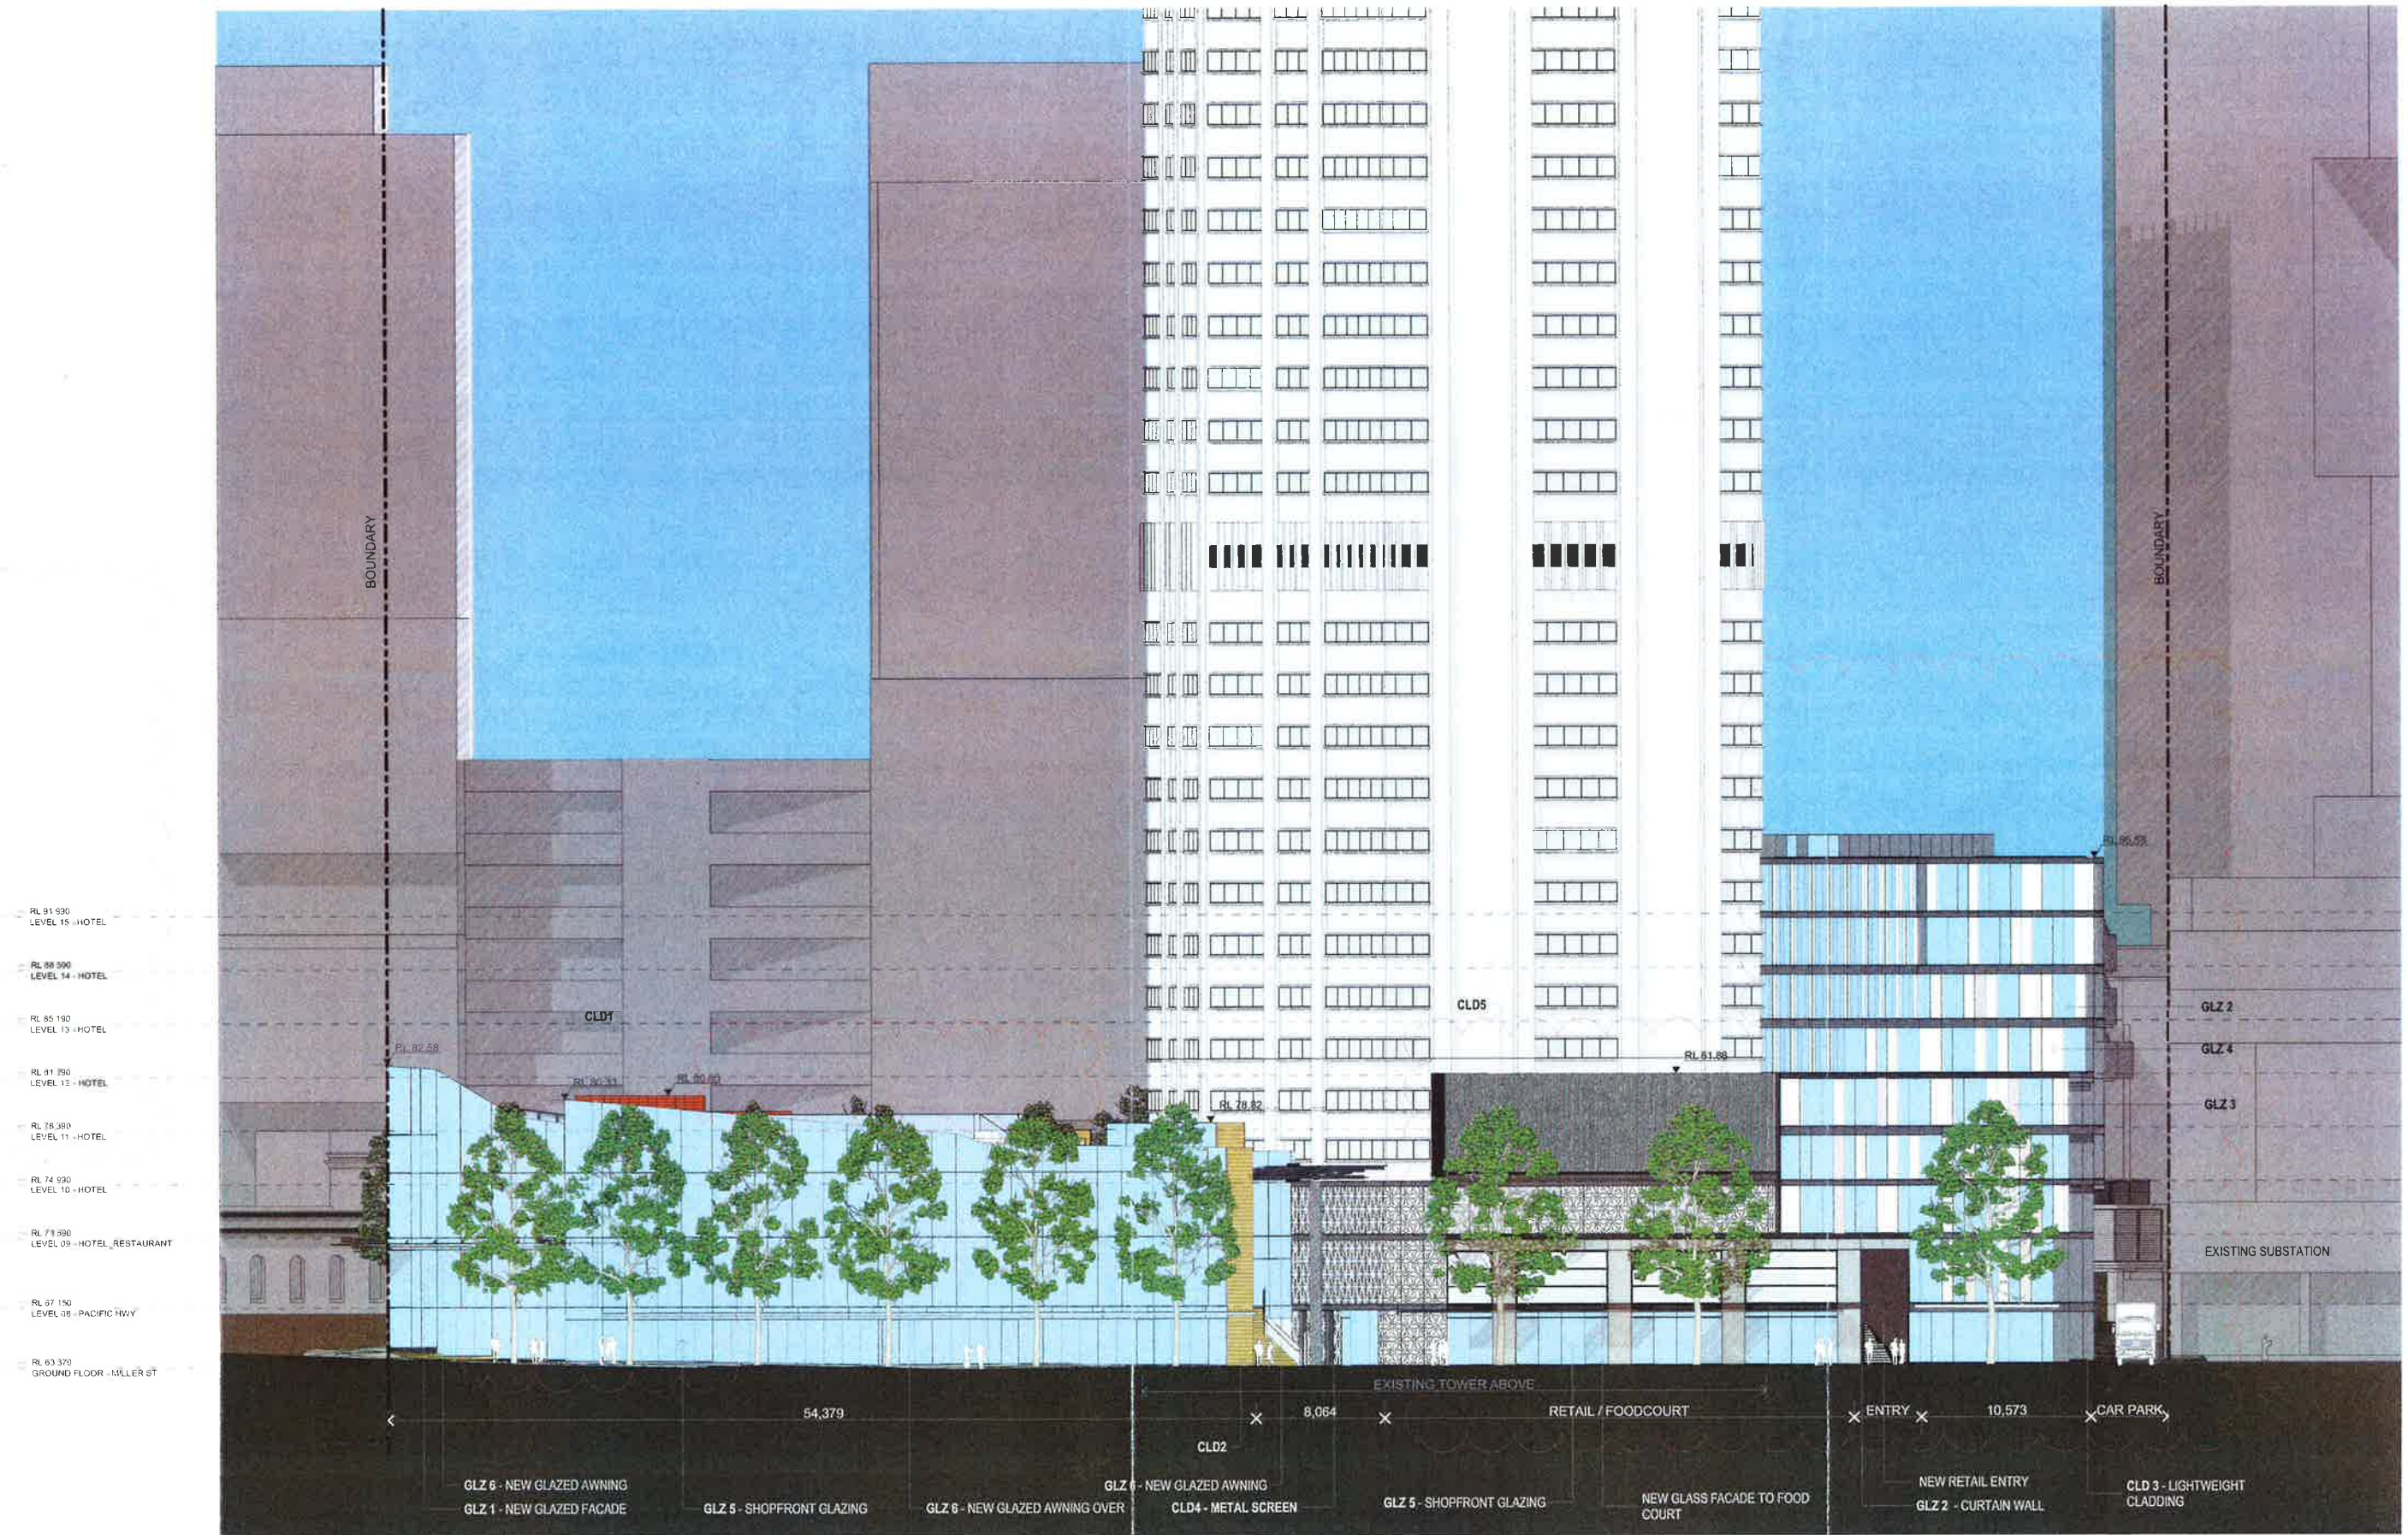


REV	DESCRIPTION OF CHANGE	DRAWN	CHECK	DATE	REV	DESCRIPTION OF CHANGE	DRAWN	CHECK	DATE
D	SECTION 96 APPLICATION GLZ CORRECTED	SS	SS	10/10/14					
C	SECTION 96 APPLICATION	SS	SS	10/10/14					
B	UPDATED DA	SS	SS	10/10/14					
A	ISSUE FOR DA	CK	SS	10/10/14					
REV	DESCRIPTION OF CHANGE	DRAWN	CHECK	DATE	REV	DESCRIPTION OF CHANGE	DRAWN	CHECK	DATE

CLIENT & PROJECT MANAGER	ARCHITECTS	PROJECT	DRAWING TITLE	SCALE	CHECKED
Cromwell PROPERTY GROUP Suite 2, Level 14 100 Macquarie St Sydney, NSW 2100	RICE DAUBNEY Level 5, 100 Macquarie Street, Sydney NSW 2100, Australia Tel: 02 9958 2545 • Fax: 02 9958 2546 Rice Daubney Group (Pty) Ltd, an entity for the Rice Daubney Group ABN 60 100 000 000	NORTH POINT 100 MILLER ST NORTH SYDNEY, NSW, 2060	MILLER ST BUILDING ELEVATION	AS SHOWN	SS
				PROJECT NUMBER	ISSUE
				R231736	D
				DRAWING NUMBER	
				DA-29	

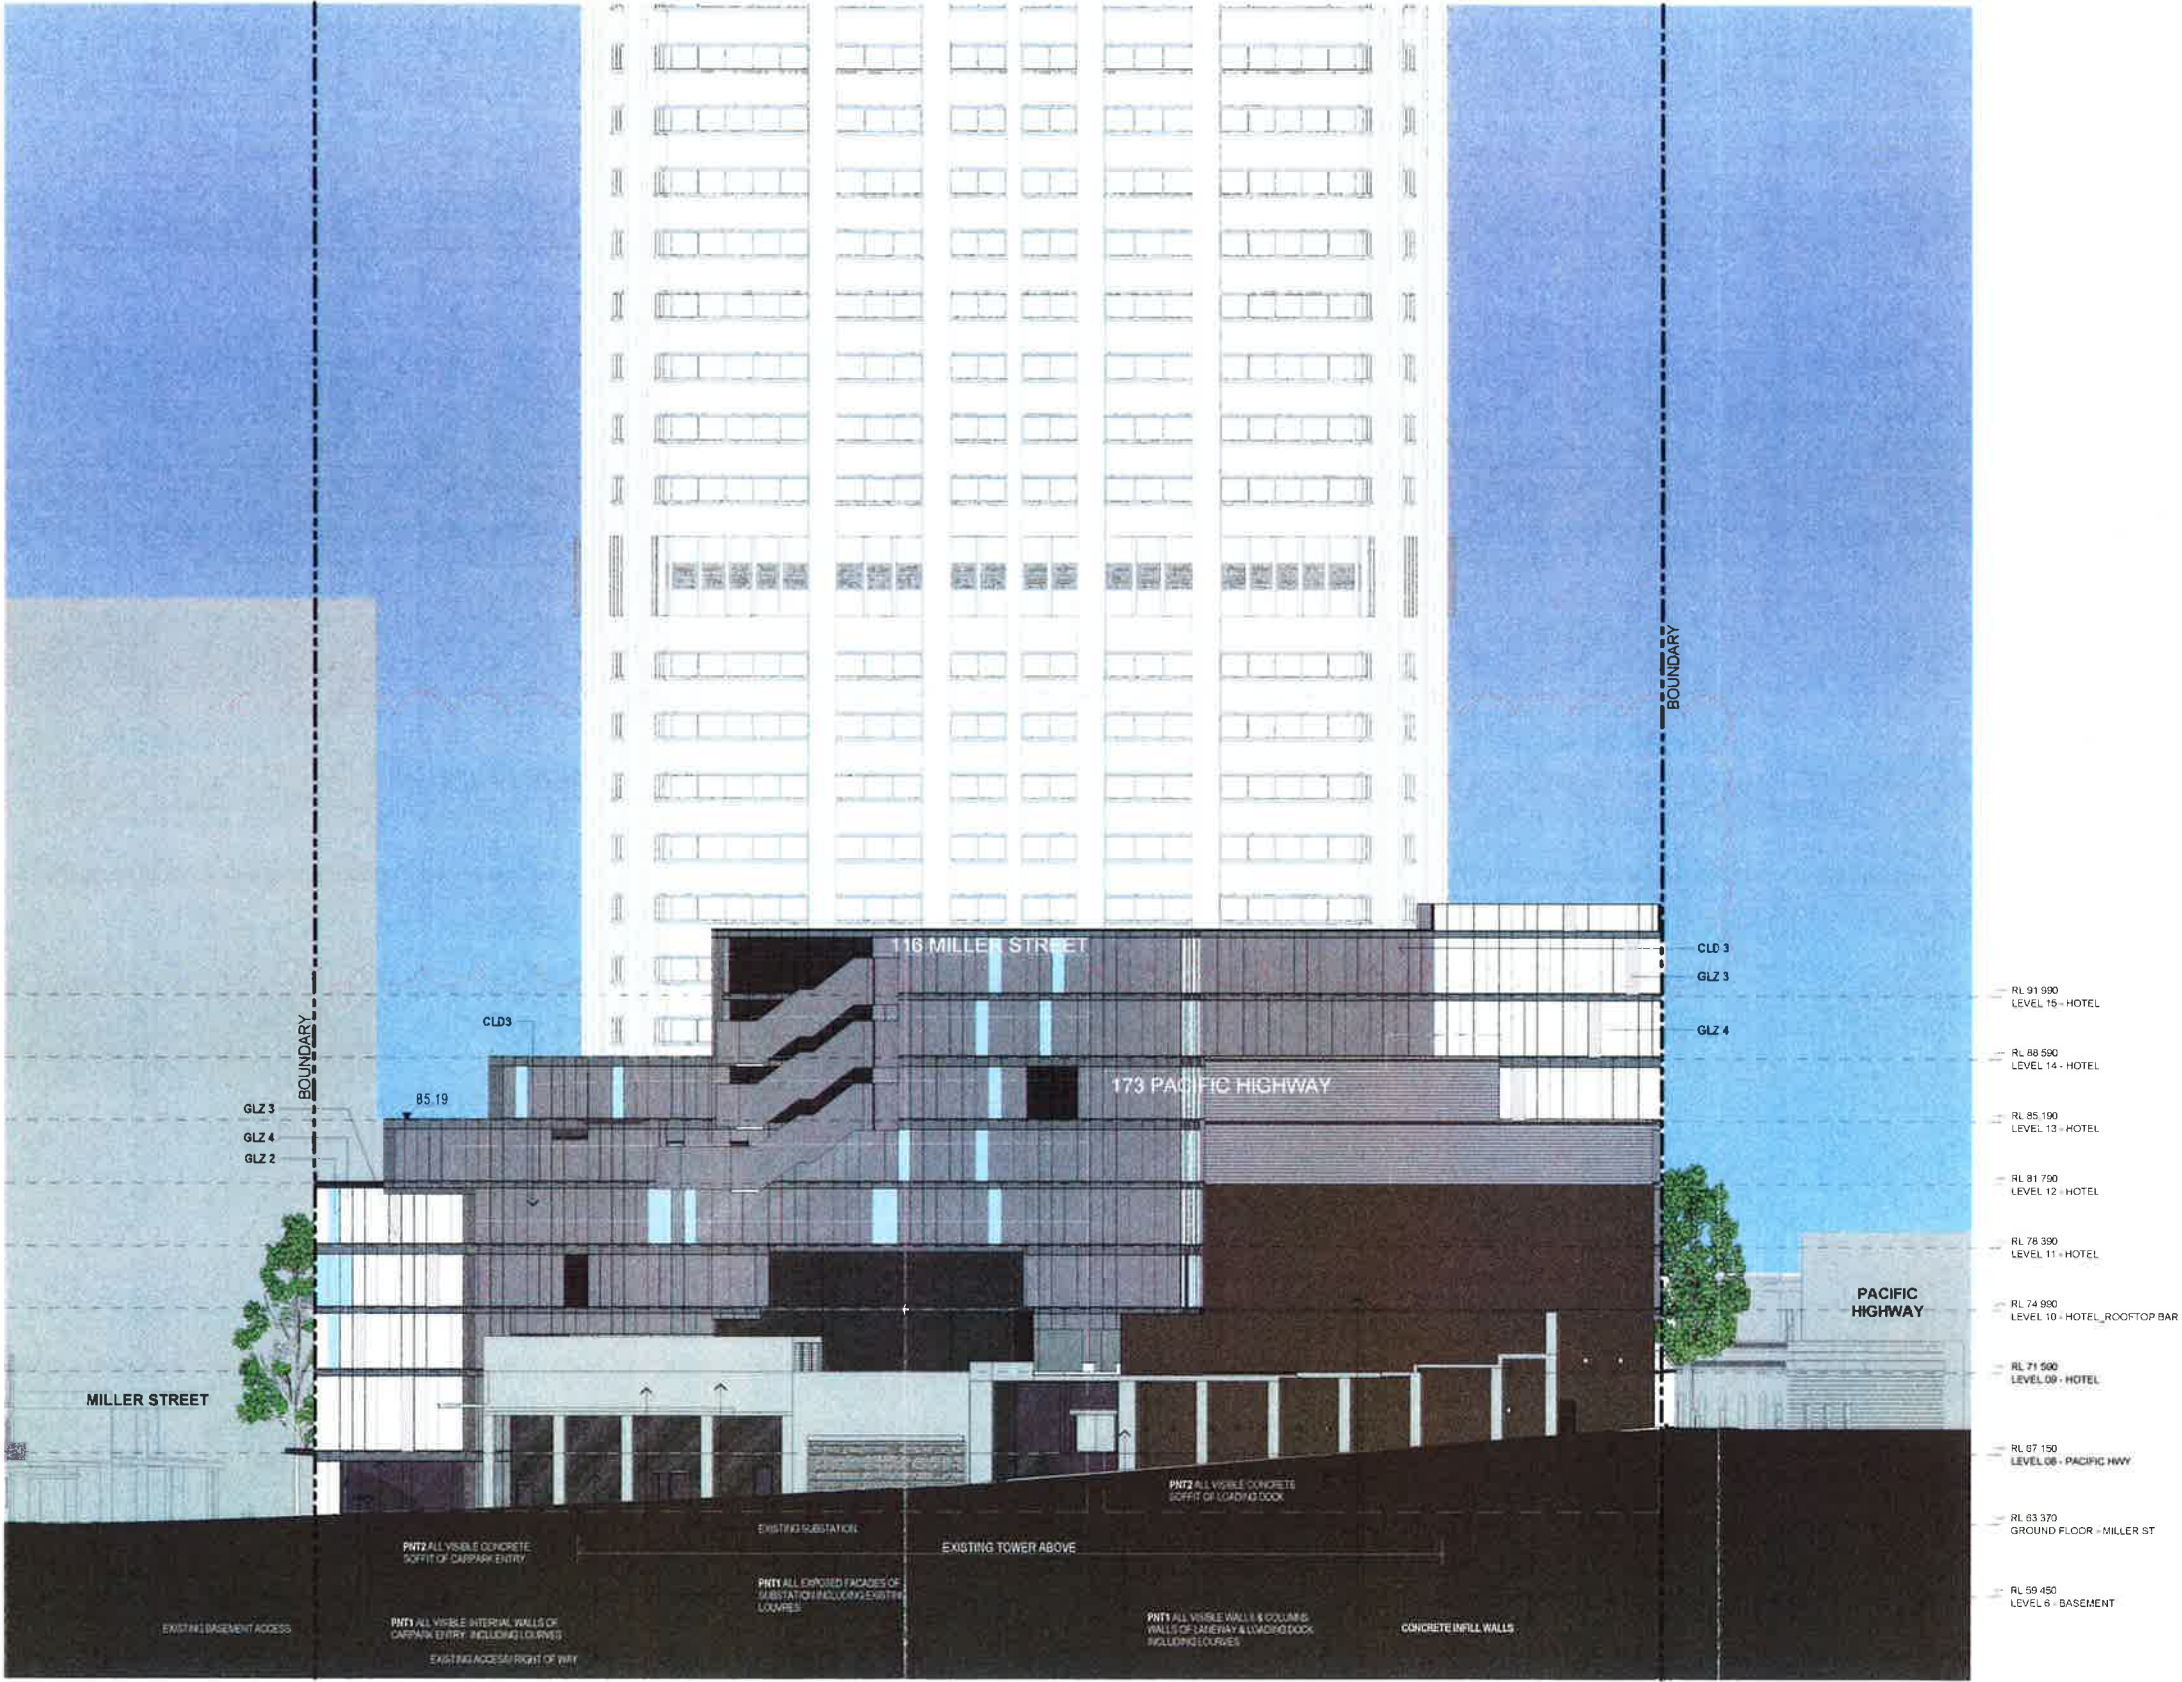

1 ELEVATION
HOTEL NORTH
1:200

CROMWELL				RICE DAUBNEY				NORTH POINT				HOTEL NORTH ELEVATION				SCALE			
CROMWELL				RICE DAUBNEY				NORTH POINT				HOTEL NORTH ELEVATION				AS SHOWN			
CROMWELL				RICE DAUBNEY				NORTH POINT				HOTEL NORTH ELEVATION				PROJECT NUMBER			
CROMWELL				RICE DAUBNEY				NORTH POINT				HOTEL NORTH ELEVATION				DRAWING NUMBER			
CROMWELL				RICE DAUBNEY				NORTH POINT				HOTEL NORTH ELEVATION				R231736			
CROMWELL				RICE DAUBNEY				NORTH POINT				HOTEL NORTH ELEVATION				DA-30			
CROMWELL				RICE DAUBNEY				NORTH POINT				HOTEL NORTH ELEVATION				C			
CROMWELL				RICE DAUBNEY				NORTH POINT				HOTEL NORTH ELEVATION				THIS DOCUMENT IS THE PROPERTY OF RICE DAUBNEY GROUP. NO PART OF THIS DOCUMENT IS TO BE REPRODUCED OR TRANSMITTED IN ANY FORM OR BY ANY MEANS, ELECTRONIC OR MECHANICAL, WITHOUT PERMISSION IN WRITING FROM RICE DAUBNEY GROUP.			

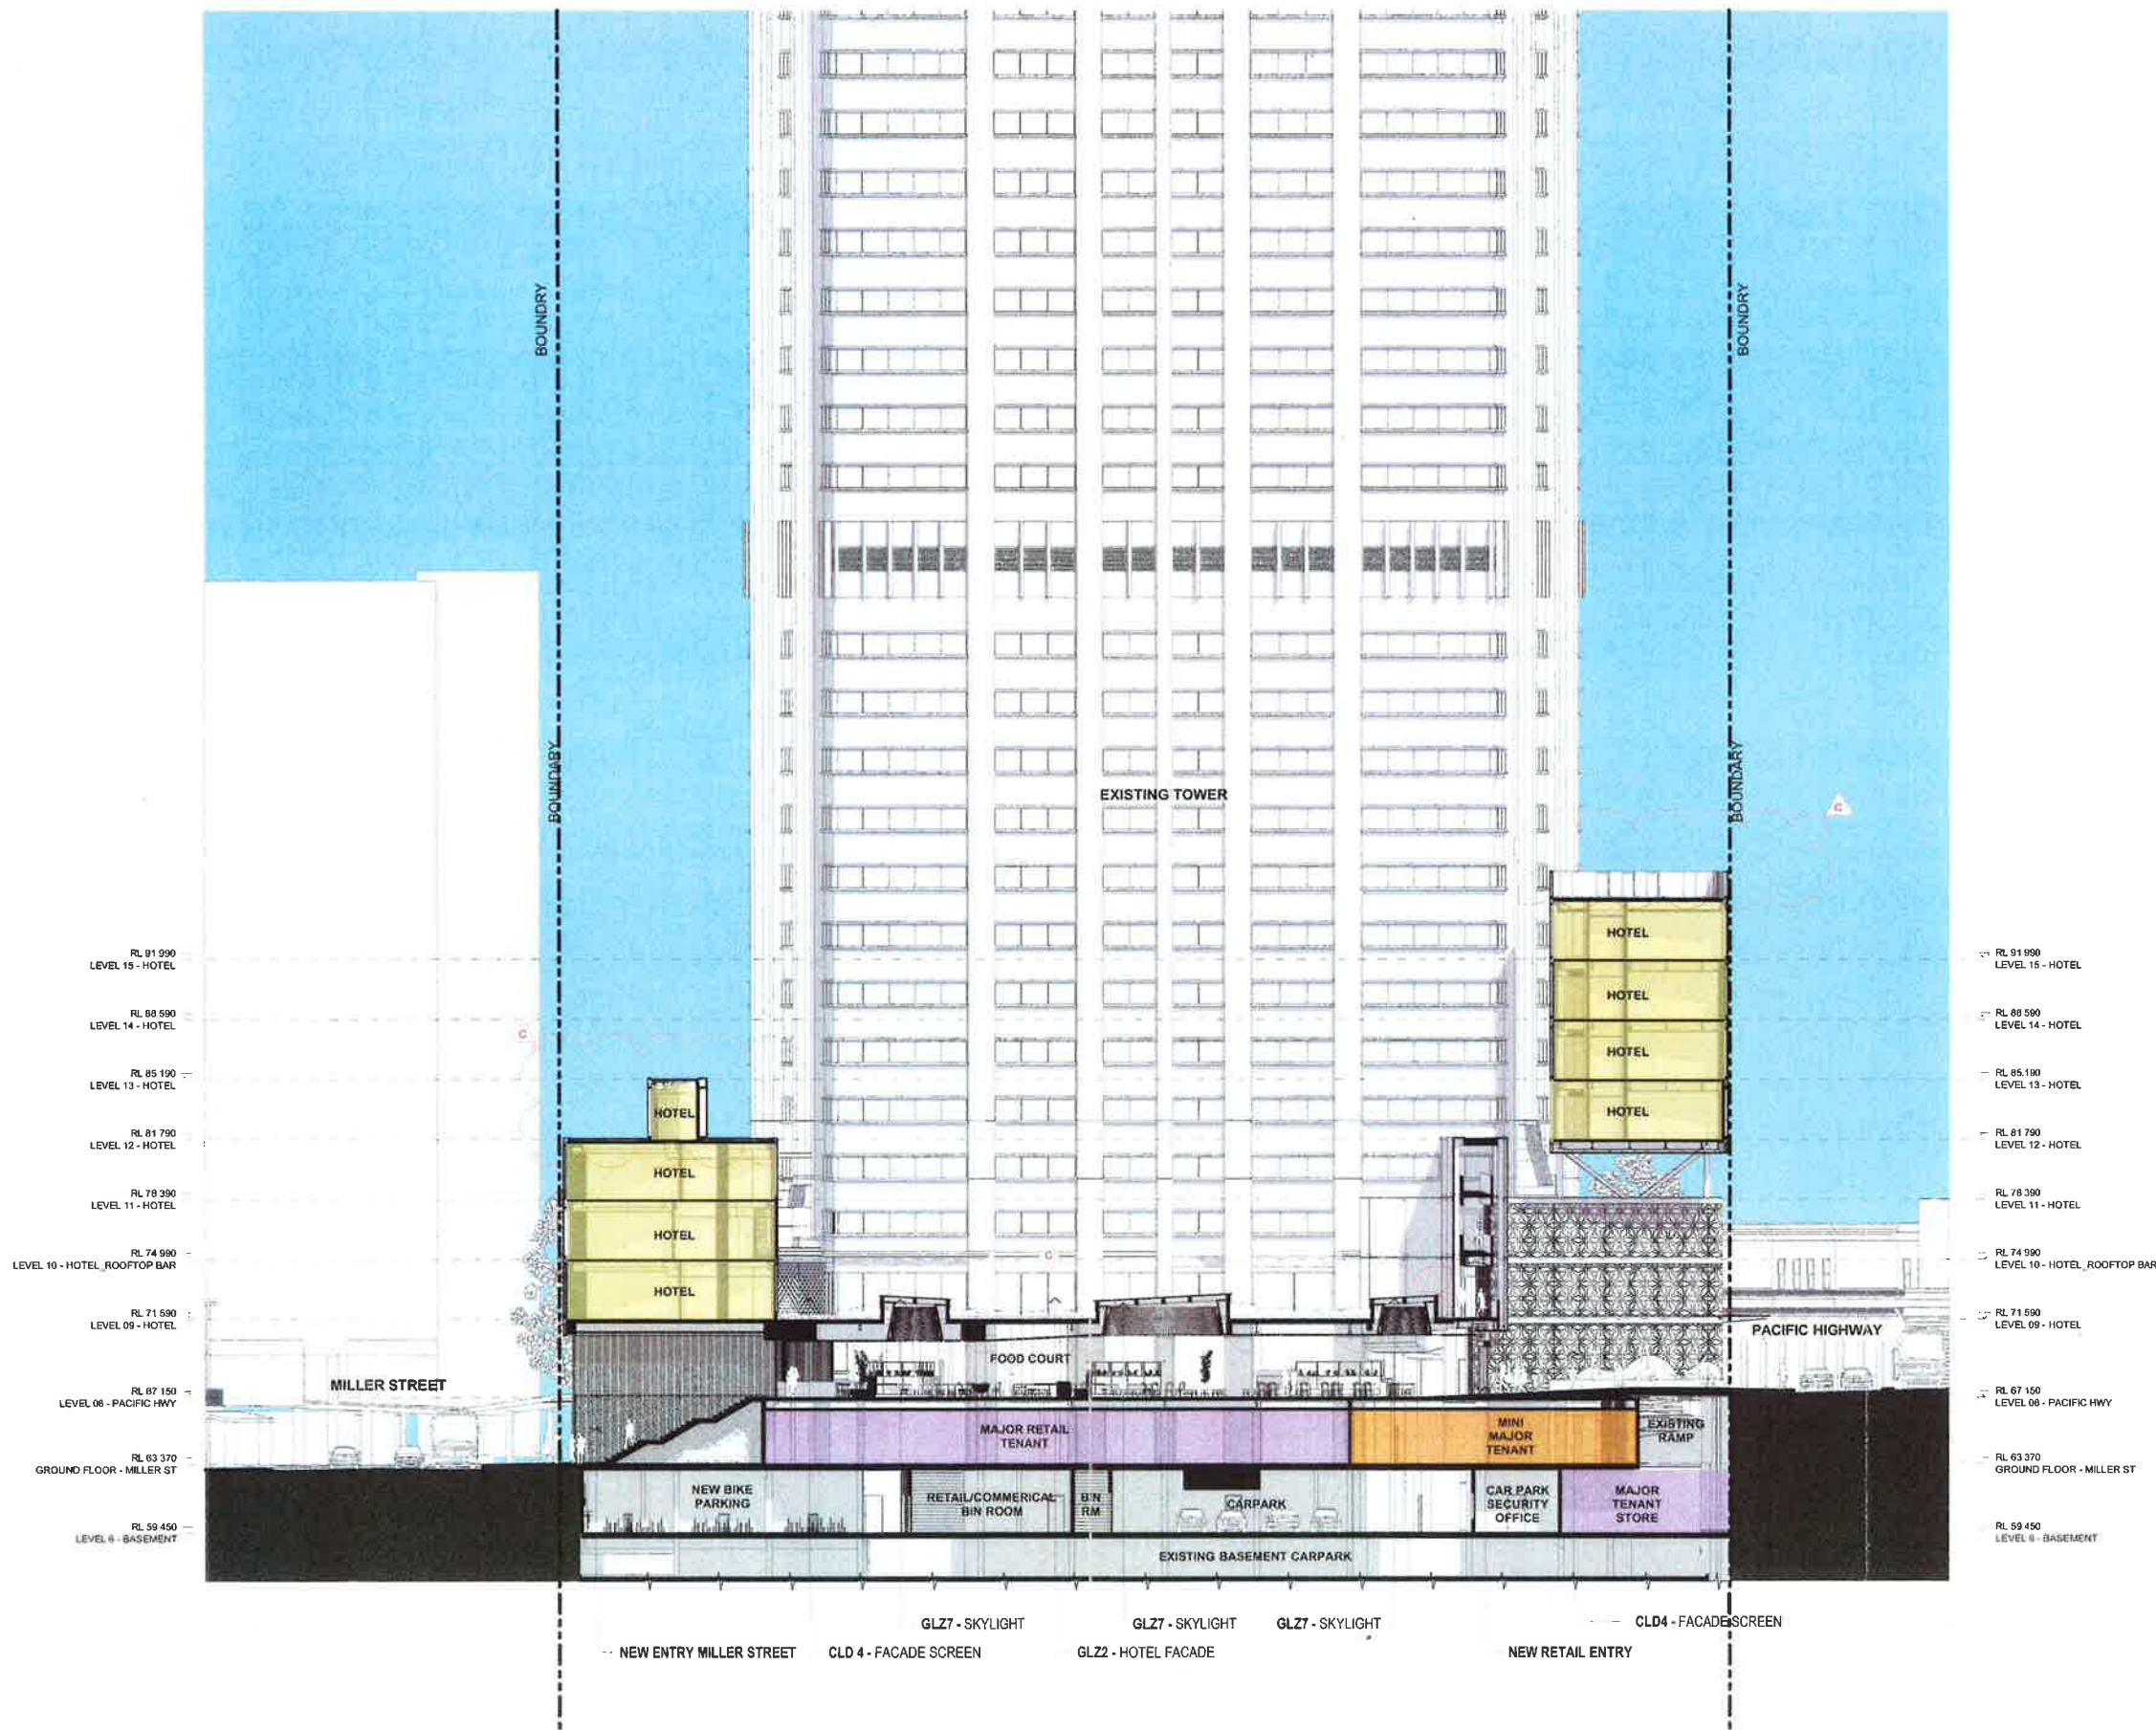


1 SECTION
THROUGH SITE LINK - SOUTH ELEVATION - RETAIL 1:200

REV	DESCRIPTION OF CHANGE	DRAWN	CHECK	DATE	REV	DESCRIPTION OF CHANGE	DRAWN	CHECK	DATE
1	SECTION 06 APPLICATION	SS	SS	17/11/21					
2	UPDATED DA	SS	SS	18/04/21					
3	ISSUE FOR DA	CK	SS	08/12/21					

CLIENT & PROJECT MANAGER	ARCHITECTS	PROJECT	DRAWING TITLE	SCALE	CHECKED
Cromwell PROPERTY GROUP Suite 2 Level 14 107 Macquarie St Sydney NSW 2000 P 02 9278 3699 F 02 9278 3699 cromwell@groupm.com.au	RICE DAUBNEY Level 11, 110 Macquarie Street, North Sydney NSW 2060, Australia P 02 9556 2666 info@ricedaubney.com www.ricedaubney.com The Rice Daubney Group (NSW) Pty Ltd is a unit of The Rice Daubney Trading Trust ABN 16 630 304 992	NORTH POINT 100 MILLER ST NORTH SYDNEY, NSW, 2060	SECTION THROUGH SITE LINK - SOUTH ELEVATION RETAIL	AS SHOWN	SS
				PROJECT NUMBER R231736	ISSUE C
				DRAWING NUMBER DA-32	


THIS DOCUMENT IS THE PROPERTY OF THE RICE DAUBNEY GROUP (NSW) PTY LTD. ALL INFORMATION IS UNCLASSIFIED AND NOT TO BE RELEASED OR USED IN THE EVENT OF PUBLIC RELEASE. IT IS THE PROPERTY OF THE RICE DAUBNEY GROUP (NSW) PTY LTD. IT IS NOT TO BE REPRODUCED OR TRANSMITTED IN ANY FORM OR BY ANY MEANS, ELECTRONIC OR MECHANICAL, INCLUDING PHOTOCOPYING, RECORDING, OR BY ANY INFORMATION STORAGE AND RETRIEVAL SYSTEM, WITHOUT THE WRITTEN PERMISSION OF THE RICE DAUBNEY GROUP (NSW) PTY LTD.

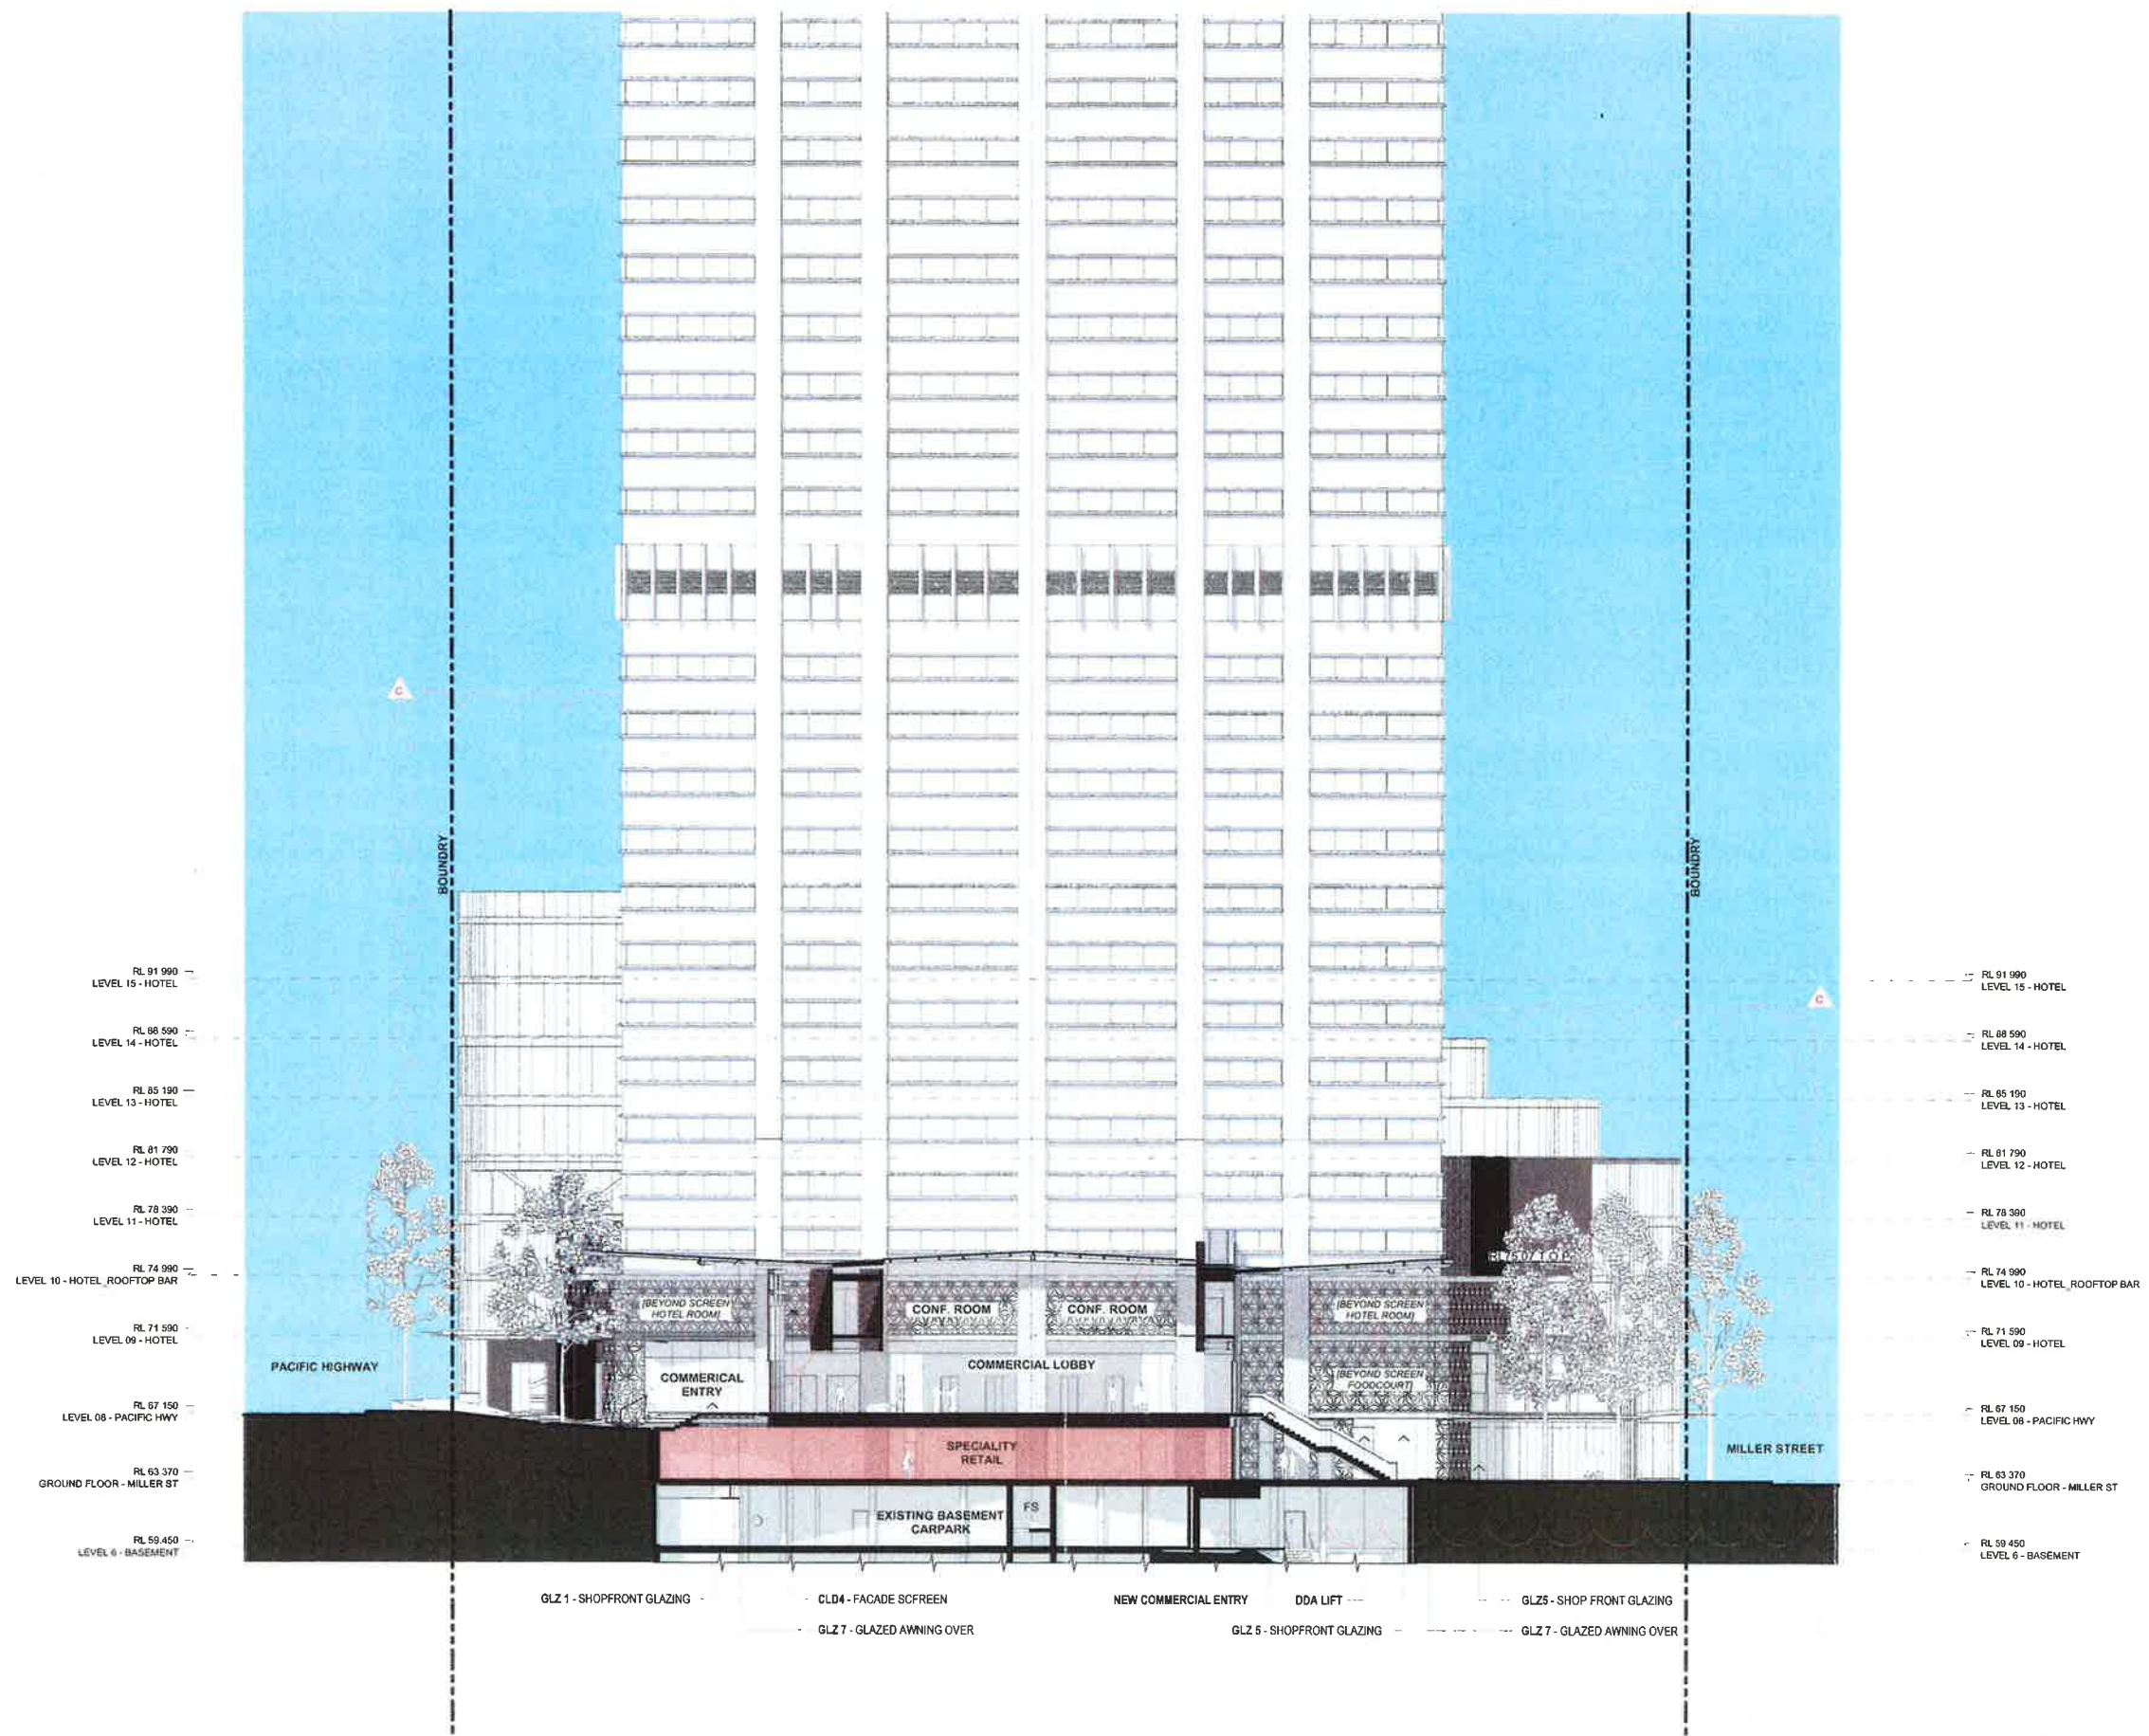


1 SECTION
PEDESTRIAN LINK - COMERICAL LOBBY - SOUTH 1:200 @A1

REVISIONS				PROJECT INFORMATION				DRAWING DETAILS			
REV	DESCRIPTION OF CHANGE	DRAWN	CHECK	DATE	REV	DESCRIPTION OF CHANGE	DRAWN	CHECK	DATE	PROJECT NAME	PROJECT ADDRESS
C	SECTION 96 APPLICATION	SS	SS	17/11/19						NORTH POINT	100 MILLER ST
B	UPDATED DA	SS	SS	15/06/19						NORTH SYDNEY, NSW, 2060	
A	ISSUE FOR DA	CK	SS	09/10/18							

CLIENT & PROJECT MANAGER		ARCHITECTS		PROJECT		DRAWING TITLE		SCALE		CHECKED	
Cromwell		RICE DAUBNEY		NORTH POINT		SECTION PEDESTRIAN LINK -		AS SHOWN		SS	
PROPERTY GROUP		The Rice Daubney Group (NSW) Pty Ltd		100 MILLER ST		COMMERCIAL LOBBY - SOUTH		PROJECT NUMBER		DRAWING NUMBER	
Suite 2, Level 14, 187 Macquarie St, Sydney, NSW 2000		+61 2 9556 2566 hrd@ricedaubney.com hrd.net.au		NORTH SYDNEY, NSW, 2060		R231736		DA-33		C	

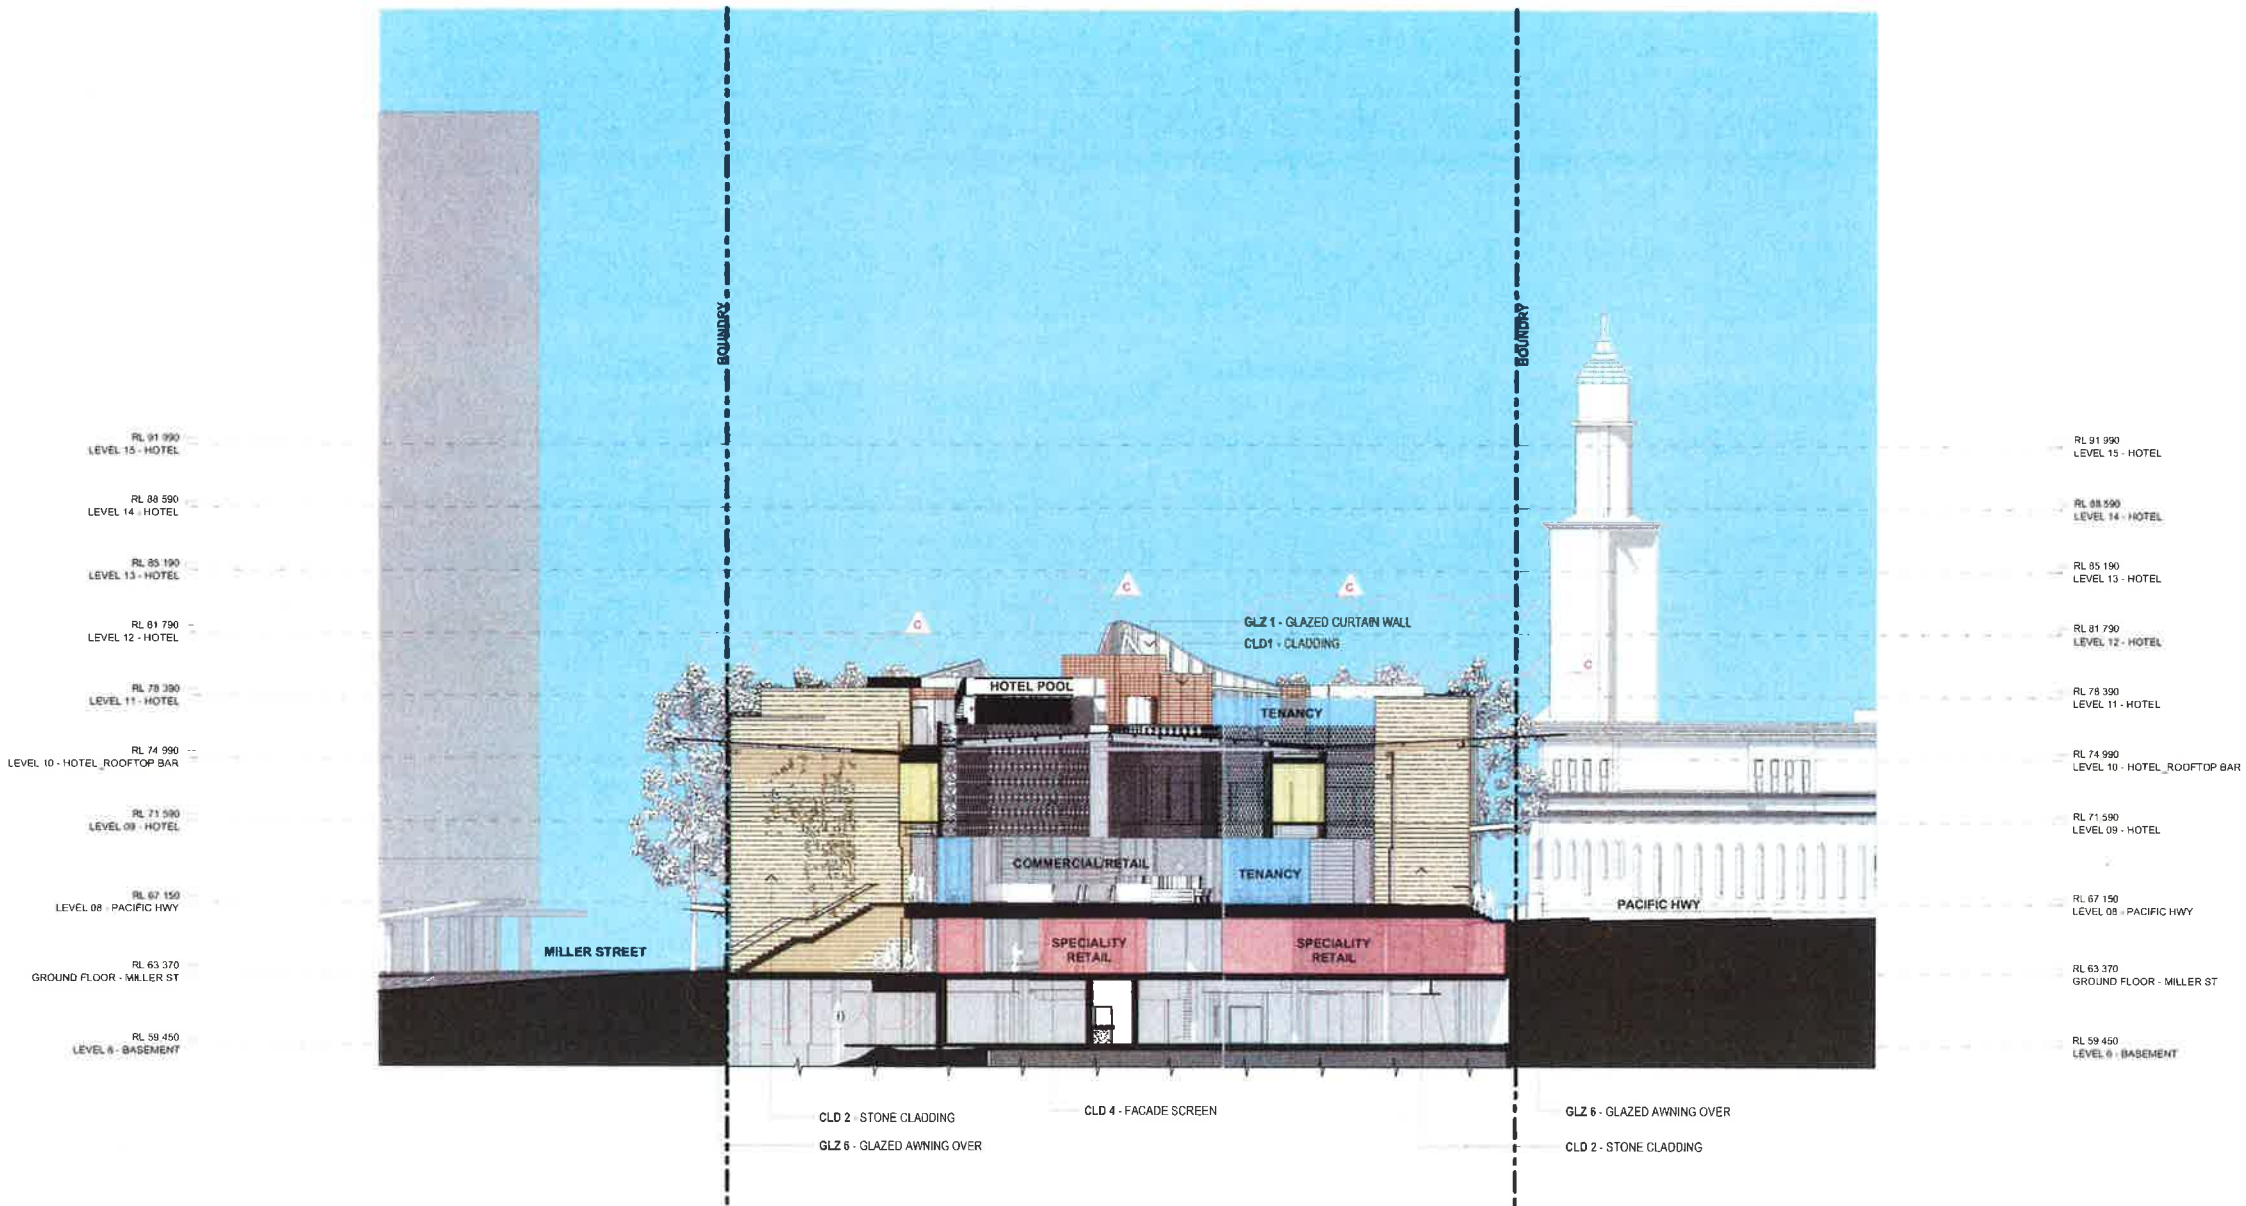

 				NORTH POINT				CLIENT & PROJECT MANAGER				ARCHITECTS				PROJECT				DRAWING TITLE				SCALE				CHECKED			
C SECTION 86 APPLICATION UPDATED DA ISSUE FOR DA				/												NORTH POINT 100 MILLER ST NORTH SYDNEY, NSW, 2060				SECTION PEDESTRIAN LINK - COMMERCIAL LOBBY - NORTH				AS SHOWN				SS			
B SECTION 86 APPLICATION UPDATED DA ISSUE FOR DA								Sum 2, Lot 6, 1 87 Oakvale St, Sydney NSW 2000				Level 1, 100 Miller Street, North Sydney, NSW 2060, Australia Tel: 01552 1866 / 1868 / 1869 / 1870 

