LANDSCAPE WORK SPECIFICATION

PRELIMINARIES

1.01 GENERAL

The following general conditions should be considered prior to the commencement of landscape works: The landscape plans should be read in conjunction with the architectural plans, hydraulic plans, service plans

- and survey prepared for the proposed development All services including existing drainage should be accurately located prior to the commencement of landscape installation. Any proposed tree planting which falls close to services will be relocated on site under the instruction of the landscape architect.
- Installation of conduit for required irrigation, electrical and other services shall be completed prior to the commencement of hardscape works and hardstand pours.
- All outdoor lighting specified by architect or client to be installed by qualified electrician Anomalies that occur in these plans should be brought to our immediate attention.
- Where an Australian Standard applies for any landscape material testing or installation technique, that standard shall be followed.

1.02 PROTECTION OF ADJACENT FINISHES

The Contractor shall take all precautions to prevent damage to all or any adjacent finishes by providing adequate protection to these areas / surfaces prior to the commencement of the Works

1.03 PROTECTION OF EXISTING TREES

Existing trees identified to be retained shall be done so in accordance with NATSPEC Guide 2 "A Guide to Assessina Tree Quality". Where general works are occurring around such trees, or pruning is required, a qualified Arborist shall be engaged to oversee such works and manage tree health. Existing trees designated on the drawing for retention shall be protected at all times during the construction period. Any soil within the drip-line of existing trees shall be excavated and removed by hand only. No stockpiling shall occur within the root zone of existing trees to be retained

Any roots larger in diameter than 50mm shall only be severed under instruction by a qualified arborist. Roots smaller than 50mm diameter shall be cut cleanly with a saw.

Temporary fencing shall be installed around the base of all trees to be retained prior to the commencement of landscape works. Where possible this fencing will be located around the drip line of these trees, or a minimum of 3m from the trunk. The fencing shall be maintained for the full construction period.

1.04 EROSION & POLLUTION CONTROL

The Contractor shall take all proper precautions to prevent the erosion of soil from the subject site. The contractor shall install erosion & sediment control barriers and as required by council, and maintain these barriers throughout the construction period. Note that the sediment control measures adopted should reflect the soil type and erosion characteristics of the site.

Erosion & pollution control measures shall incorporate the following:

- Construction of a sediment trap at the vehicle access point to the subject site. - Sediment fencing using a geotextile filter fabric in the location indicated on the erosion control plan or as instructed on

site by the landscape architec

- Earth banks to prevent scour of stockpiles - Sandbag kerb sediment traps

- Straw bale & geotextile sediment filter

- Exposed banks shall be pegged with an approved Jute matting in preparation for mass planting Refer to "Sitewise Reference Kit" as prepared by DLWC & WSROC (1997) for construction techniques

SOIL WORKS

2.01 MATERIALS

Specified Soil Conditioner (Generally to improve site soil) The specified soil conditioner for site top-soil improvement shall be an organic mix, equal to "Botany Humus", as supplied by ANL. Note that for sites where soil testing indicates toxins or extremes in pH, or soils that are extremely poor, allow to excavate and supply 300mm of imported soil mix.

New gardens & proposed Planting

New garden and planting areas shall consist of a 50/50 mix of clean site soil (refer d) below) and imported "Organic Garden Mix" as supplied by ANL or approved equal. All mixes are to comply with AS 4419 Soils for landscaping & garden use, & AS 4454 Composts, Soil conditioners & mulches.

Specified Soil Mix - Turf

The specified soil mix for all turf areas shall be a min 75mm layer of imported soil mix consisting of 80% washed river sand (reasonably coarse), and 20% composted organic matter equivalent to mushroom compost or soil conditioner, or other approved lawn top dress.

Site Topsoil

Site topsoil is to be clean and free of unwanted matter such as gravel, clay lumps, grass, weeds, tree roots, sticks, rubbish and plastics, and any deleterious materials and materials toxic to plants. The topsoil must have a pH of between 5.5 and 7. Use 100% imported soil mix when site when site topsoil runs out.

2.02 INSTALLATION

a) Testing All testing is to be conducted in accordance with AS 1289 Methods for testing soils for engineering purposes. Site soil shall be given a pH test prior to modifying to ensure conditions are appropriate for planting as stated above. Tests shall be taken in several areas where planting is proposed, and the pH shall be adjusted accordingly with sulphur or lime to suit.

Note that a soil test conducted by the "Sydney Soil Lab" or approved equal shall be prepared for all commercial, industrial and multi-unit residential sites. The successful landscape contractor shall implement the recommendations of this test.

b) Set Out of Individual Trees & Mass Planting Areas

All individual tree planting positions and areas designated for mass planting shall be set out with stakes or another form of marking, ready for inspection and approval. Locate all services.

c) Establishing Subgrade Levels

Subgrade levels are defined as the finished base levels prior to the placement of the specified material (i.e. soil conditioner). The following subgrade levels shall apply:

• Mass Planting Beds - 300mm below existing levels with specified imported soil mix.

Turf areas - 100mm below finished surface level. Note that all subgrades shall consist of a relatively free draining natural material, consisting of site topsoil placed previously by the Civil Contractor. No builders waste material shall be acceptable.

d) Subgrade Cultivation

Cultivate all subgrades to a minimum depth of 100mm in all planting beds and all turf areas, ensuring a thorough breakup of the subgrade into a reasonably coarse tilth. Grade subgrades to provide falls to surface and subsurface drains, prior to the placement of the final specified soil mix.

e) Drainage Works

Install surface and subsurface drainage where required and as detailed on the drawing. Drain subsurface drains to outlets provided, with a minimum fall of 1:100 to outlets and / or service pits.

f) Placement and Preparation of Specified Soil Conditioner & Mixes.

Trees in turf & beds - Holes shall be twice as wide as root ball and minimum 100mm deeper - backfill hole with 50/50 mix of clean site soil and imported "Organic Garden Mix" as supplied by ANL or approved equal. Mass Planting Beds - Install specified soil conditioner to a compacted depth of 100mm

Place the specified soil conditioner to the required compacted depth and use a rotary hoe to thoroughly mix the conditioner into the top 300mm of garden bed soil. Ensure thorough mixing and the preparation of a reasonably fine tilth and good growing medium in preparation for planting. Turf Areas - Install specified soil mix to a minimum compacted depth of 75mm.

Place the specified soil mix to the required compacted depth and grade to required finished soil levels, in preparation for planting and turfing.

PLANTING 3.01 MATERIALS

a) Quality and Size of Plant Material

All trees supplied above a 25L container size must be grown and planted in accordance with Clarke, R 1996 Purchasing Landscape Trees: A guide to assessing tree quality. Natspec Guide No. 2. Certification that trees have been grown to Natspec guidelines is to be provided upon request of Council's Tree Management Officer.

Above - Ground Assessment: The following plant quality assessment criteria should be followed:

Plant true to type, Good vigour and health, free from pest & disease, free from injury, self-supporting, good stem taper, has been pruned correctly, is apically dominant, has even crown symmetry, free from included bark & stem junctions, even trunk position in pot, good stem structure Below - Ground Assessment:

Good root division & direction, rootball occupancy, rootball depth, height of crown, non-suckering For further explanation

and description of these assessment criteria, refer to Ross Clark's book All Plant material shall be to the type and size specified. No substitutions of plant material shall be permitted without written prior approval by the Landscape Architect. No plant shall be accepted which does not conform to the standards listed above.

b) Stakes and Ties

Provide min. 3 No. Stakes and ties to all plants identified as trees in the plant schedule. Stakes shall be sound, unpainted, straight hardwood, free of knots and pointed at one end. They shall be 2200mm x 50mm x 50mm Hardwood, or approved alternative. Ties shall be 50mm wide hessian webbing material.

www.dialbeforeyoudig.com.a

AILA Associate

c) Fertilisers

Fertilisers shall be approved slow release fertilisers suitable for the proposed planting types. Note that for native plants. specifically Proteaceae family plants including Grevillea species, low phosphorus fertilizers shall be used. d) Mulch

Mulch shall be an approved equal to "Forest Blend" as supplied by ANI. Mulch shall be completely free from any soil weeds, rubbish or other debris

Turf shall be "Sir Walter" Buffalo or equivalent (unless stated otherwise), free from any weeds and other grasses, and be in a healthy growing condition.

3.02 INSTALLATION

a) Setting Out All planting set out shall be in strict accordance with the drawings, or as directed. Note that proposed tree planting located near services should be adjusted at this stage. Notify Landscape Architect for inspection for approval prior to planting.

b) Planting All plant material shall be planted as soon after delivery as possible. Planting holes for trees shall be excavated as detailed and specified. Plant containers shall be removed and discarded, and the outer roots gently teased from the soil mass. Immediately set plant in hole and backfill with specified soil mix, incorporating the approved quantity of fertiliser for each plant type. Ensure that plants are set plumb vertically and root balls set to the consolidated finished grades detailed on the drawings. Compact the backfilled soil and saturate by hand watering to expel any remaining air pockets

immediately after planting. c) Staking and Tying

Staking and tying shall be in strict accordance with the drawings and shall occur immediately following plant placement and soil backfilling. All plants identified as "Trees" on the planting schedule shall be staked with a min. 3 stakes.

d) Mulching

Mulch should be spread so that a compacted thickness of 75mm is achieved after settlement in all planting beds and around each individual plant. Apply immediately following planting and watering in, ensuring that a 50mm radius is maintained around the trunk of each plant . There shall be no mixing of soil and mulch material

e) Turfing

Moisten soil prior to the turf being laid. Turf shall be neatly butt jointed and true to grade to finish flush with adjacent surfaces. Incorporate a lawn fertilizer and thoroughly water in. Keep turf moist until roots have taken and sods/rolls cannot be lifted. Keep all traffic off turf until this has occurred. Allow for top dressing of all turf areas. All turf shall be rolled immediately following installation

f) Brick Edging

The Contractor shall install Brick edging as detailed on the drawings, to all mass planting beds adjoining turf or gravel mulched areas, and where required. The resultant edge shall be true to line and flush with adjacent surfaces.

HARDSCAPE WORKS

4.01 GENERAL

The Contractor shall undertake the installation of all hardscape works as detailed on the drawing, or where not detailed, by manufacturers specification.

Paving - refer to typical details provided, and applicable Australian Standards. Permeable paving may be used as a suitable means of satisfying Council permeable surface requirements, while providing a useable, hardwearing, practical surface. In most instances, the client shall nominate the appropriate paving material to be used

Australian Standards shall be adhered to in relation to all concrete, masonry & metal work. Some details are typical and may vary on site. All hardscape works shall be setout as per the drawings, and inspected and approved by the Landscape Architect prior to installation. All workmanship shall be of the highest standard. Any gueries or problems that arise from hardscape variations should be bought to the attention of the Landscape Architect. Your attention is directed to any obligations or responsibilities under the Dividing Fences Act, 1991 in respect of adjoining property owner/s which may arise from this application. Any enquiries in this regard may be made to the Crown Lands Division on (02) 8836 5332

IRRIGATION WORKS

5.01 GENERAL (PERFORMANCE SPECIFICATION)

New irrigation systems to planting areas shall be a Commercial Grade Irrigation System conforming to all relevant Australian standards, including AS 3500 & the Electrical Safety Act 2002, Workplace Health & Safety Act 1995, & the latest Sydney Water Code

An automated drip-irrigation system is to be installed to all gardens, planters and lawn areas in accordance with the approved Irrigation Design

This system shall be designed and installed by a qualified and licensed irrigation specialist, to the highest industry standards and to maximise the efficient usage of water. The Installer is required to obtain all approvals necessary for the completion of works in accordance with the Laws of Australia, Laws of the State of NSW, Ku-ring-gai Council By-Laws and Ordinances.

Drawings:

- The Landscape Contractor nominated Licensed Irrigation Specialist shall provide irrigation drawings for approval upon engagement.

Design Requirements:

- The irrigation system shall be installed prior to all planting works. It shall incorporate a commercially available irrigation system, with sub-surface dripper lines to irrigate all gardens, planters and lawn areas. - It shall incorporate a suitable back flow prevention device for the scale of works, an in-line filter, check valves, and suitable high and low density poly hose fittings and PVC piping to achieve flow rates suitable for specified planting.

- The irrigation application rate shall not exceed the infiltration rate of the soil or creates run-off. - The landscape contractor shall check the existing pressure available from the ring mains and size irrigation piping to suit. Supply shall be from local hose cock where available.

- All piping and fittings shall be buried 50mm below the finished soil levels in garden and lawn areas, and secured in position at 500mm centres with galv wire pins. - Size of pipes shall be selected to ensure the working pressure at the end of the line does not decrease by more than

Services Co-ordination

immediately rectified.

Further Documentation:

CONSOLIDATION AND MAINTENANCE

Warranty

6.01 GENERAL

- Co-ordination required by Landscape Contractor or Project Manager to provide required conduit, pipe work and penetration through slabs and planter walls for water and power provisions. - The Landscape Contractor shall be engaged with the Irrigation Specialist to co-ordinate with the Project Manager to identify the preferred service and conduit locations. - Project Manager and Landscape Contractor to establish area suitable for irrigation control system with required area. power provision and water supply.

Testing & Defects:

Upon completion of installation, the system shall be tested, including:

- A full 12 month warranty shall be included to cover labour and all parts.

- On request, a detailed irrigation performance specification report can be issued.

This shall include, but not be limited to, the following items where and as required:

Mowing lawns & trimming edges each 14 days in summer or 18 days in winter

superintendent or landscape architect, the responsibility will be signed over to the client.

ured dimensions take preference to scale readings. Verify all dimensions on site. P

dscape Architect before proceeding with the work.

plans may vary slightly in Scale for that indicated on plans. Report any discrepancies to the

C) Copyright R. L Frew Landscape Architectural Services T/A CONZEPT

This drawing is protected by copyright. All rights are reserved. Unless permitted under the

opyright Act 1968, no part of this drawing may in any form or by any means be reproduce

the Status of this drawing is not signed off For Construction it may be subject to change,

damage, harm or injury whether special, consequential, direct or indirect, suffered by you o

any other person as a result of your use of this drawing for construction purposes

teration or amendment at the discretion of our office. If so, Conzept is not liable for any loss,

PLATINUM

ARCHITECTS

3821 2277

Phone: 9922 5312

Mob: 0413 861 351

www.conzept.net.au

quiries@conzept.net.au

ax: 8209 4982

Landscape Architects

STRAUSS PROPERTY DEVELOPMENTS

PLATINUM DESIGN ARCHITECTS

ARCHITECT

MOBILE

040 212 9944

EMAIL

dino@platinumdesiar

architects.com

Watering all planting and lawn areas / irrigation maintenance.

• Removing weeds, pruning and general plant maintenance.

• Maintenance of all paving, retaining and hardscape elements.

GENERAL NOTE:

Clearing litter and other debris from landscaped areas.

• Replacement of damaged, stolen or unhealthy plants.

Make good areas of soil subsidence or erosion.

• Spray / treatment for Insect and disease control.

• Fertilizing with approved fertilizers at correct rates.

Topping up of mulched areas.

Adjusting ties to Stakes

- Main Line Pressure Test: The main line is pressurised to test for leaks. All valves are shut and the pressure is taken over a determined length of time. - Dripper Pressure Test: Measurement at flushing valves are taken and the pressure gauged to make sure it conforms to

capacity or efficiency of the system decline during the agreed maintenance system, then these faults shall be

the manufacturer recommendations. The inlet pressure is then tested under the same conditions to check it does not exceed 300Kpa. - All components are to be satisfactorily functional and operational prior to approval. Should any defect develop, or the

The consolidation and maintenance period shall be 12 months beginning from the approved completion of the specified


construction work (Practical Completion). A qualified landscape maintenance contractor shall undertake the required

landscape maintenance works. Consolidation and maintenance shall mean the care and maintenance of Contracted


On the completion of the maintenance period, the landscape works shall be inspected and at the satisfaction of the

appearance at all times, as well as rectifying any defects that become apparent in the contracted works.


works by accepted landscaping or horticultural practices, ensuring that all plants are in optimum growing conditions and

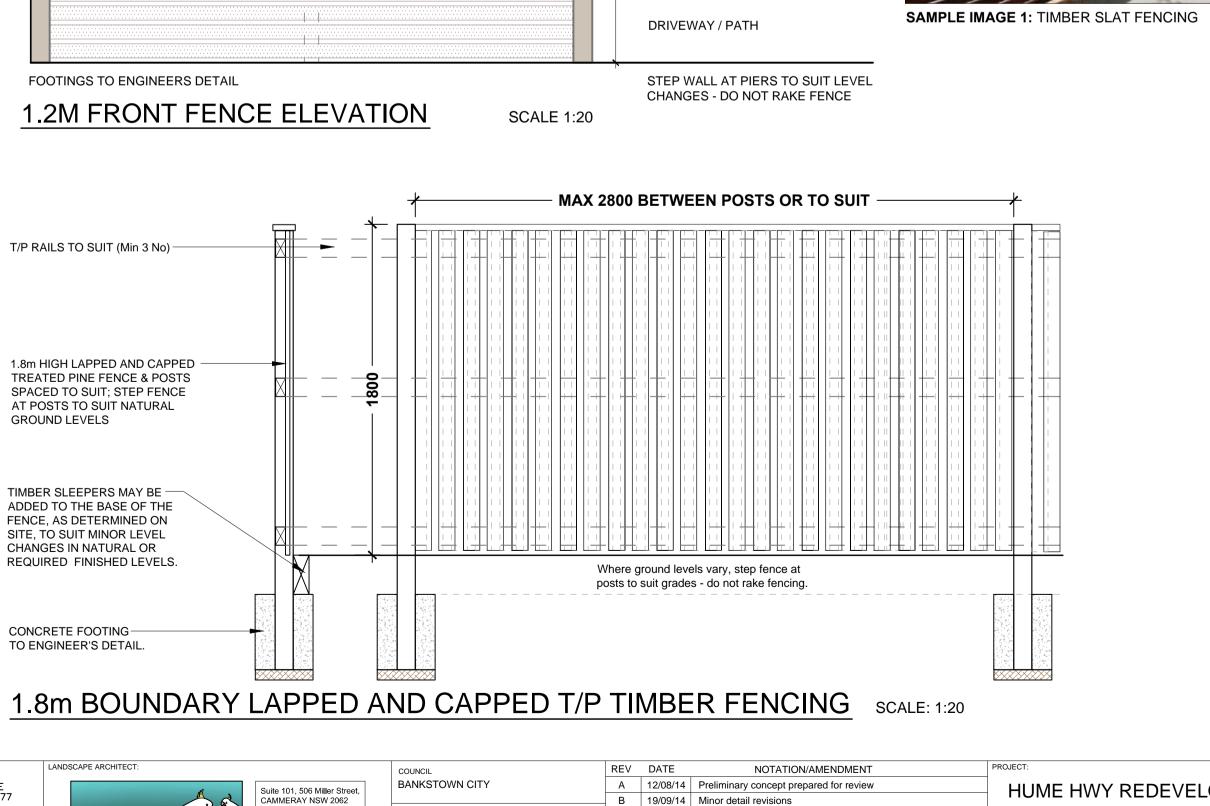

C 20/11/14 Prepared for DA issue

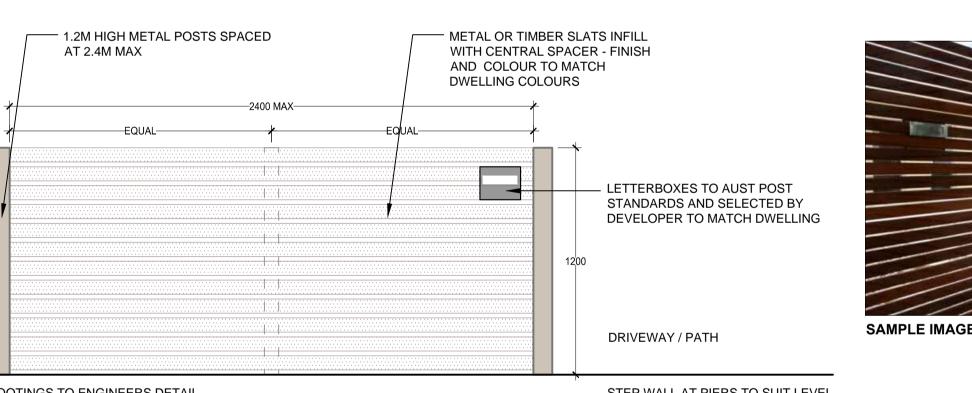


TYPICAL GARDEN PREPARATION DETAIL TYPICAL TURF AND BRICK EDGE DETAIL SCALE: 1:10

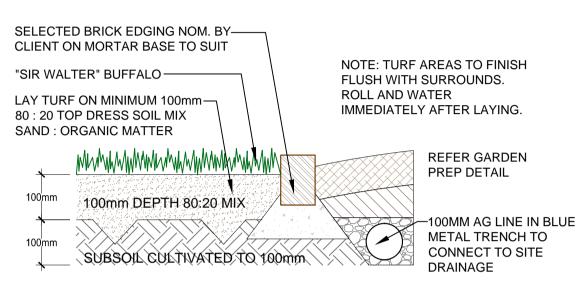

SCALE 1:10

PROVIDE FENCING AS DETAILED TO ALL TREES PROPOSED TO BE RETAINED ON THE SUBJECT SITE. FENCING TO BE LOCATED TO THE DRIP LINE OF TREES OR AS INDICATED ON PLANS OR DIRECTED

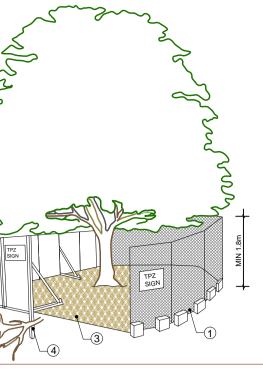

ON-SITE BY ARBORIST. NO STOCKPILING WITHIN FENCE PERIMETERS.

TREE PROTECTION ZONE

SPECIFIED

PLANTING 8

POT SIZE

300mm DERTH SOIL MIX BLEND

SUBSOIL CULTIVATED TO 100mm

N.T.S

75mm

- 300mm

100[']mm

SCALE 1:10

1. CHAIN WIRE MESH PANELS WITH SHADE CLOTH (IF REQUIRED) ATTACHED, HELD IN PLACE WITH CONCRETE FEET 2. ALTERNATIVE PLYWOOD OR WOODEN PALING FENCE PANELS. THE

FENCING MATERIAL ALSO PREVENTS

BUILDING MATERIALS OR SOIL

3. MULCH INSTALLATION ACROSS

OF THE PROJECT ARBORIST). NO

EXCAVATION, CONSTRUCTION

TREATMENT OR STORAGE OF

TO AVOID DAMAGING ROOTS

SURFACE OF TPZ (AT THE DISCRETION

ACTIVITY, GRADE CHANGES, SURFACE

MATERIALS OF ANY KIND IS PERMITTED

4. BRACING IS PERMISSIBLE WITHIN

THE TPZ. INSTALLATION OF SUPPORTS

ENTERING THE TPZ

WITHIN THE TPZ

TYPICAL SETBACK FROM

MULCH OR EQUIVALENT

FREE FROM ALL BUILDER'S

GARDEN MIX OR SOIL

RUBBISH AND DELETERIOUS

CONDITIONER/ COMPOSTED

ORGANIC MATTER - SEE SPEC

USE 100% IMPORTED SOIL MIX

WHEN SITE TOPSOIL RUNS OUT.

SOIL MIX:


75mm DEPTH "FOREST BLEND"

50% OF STOCKPILED SITE TOPSOIL


MATERIALS. TOPSOIL TO BE MIXED

WITH MINIMUM 50% IMPORTED

LAWN/GARDEN EDGE

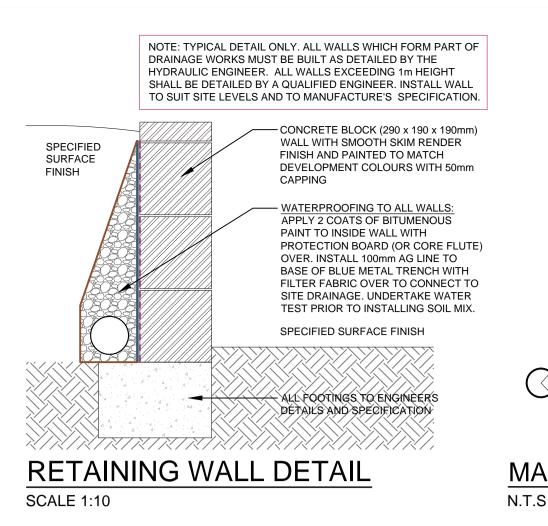

HUME HWY REDEVELOPMENT 225-241A HUME HWY, 112 NORTHCOTE **RD & 24 HILLCREST AVE GREENACRE NSW**

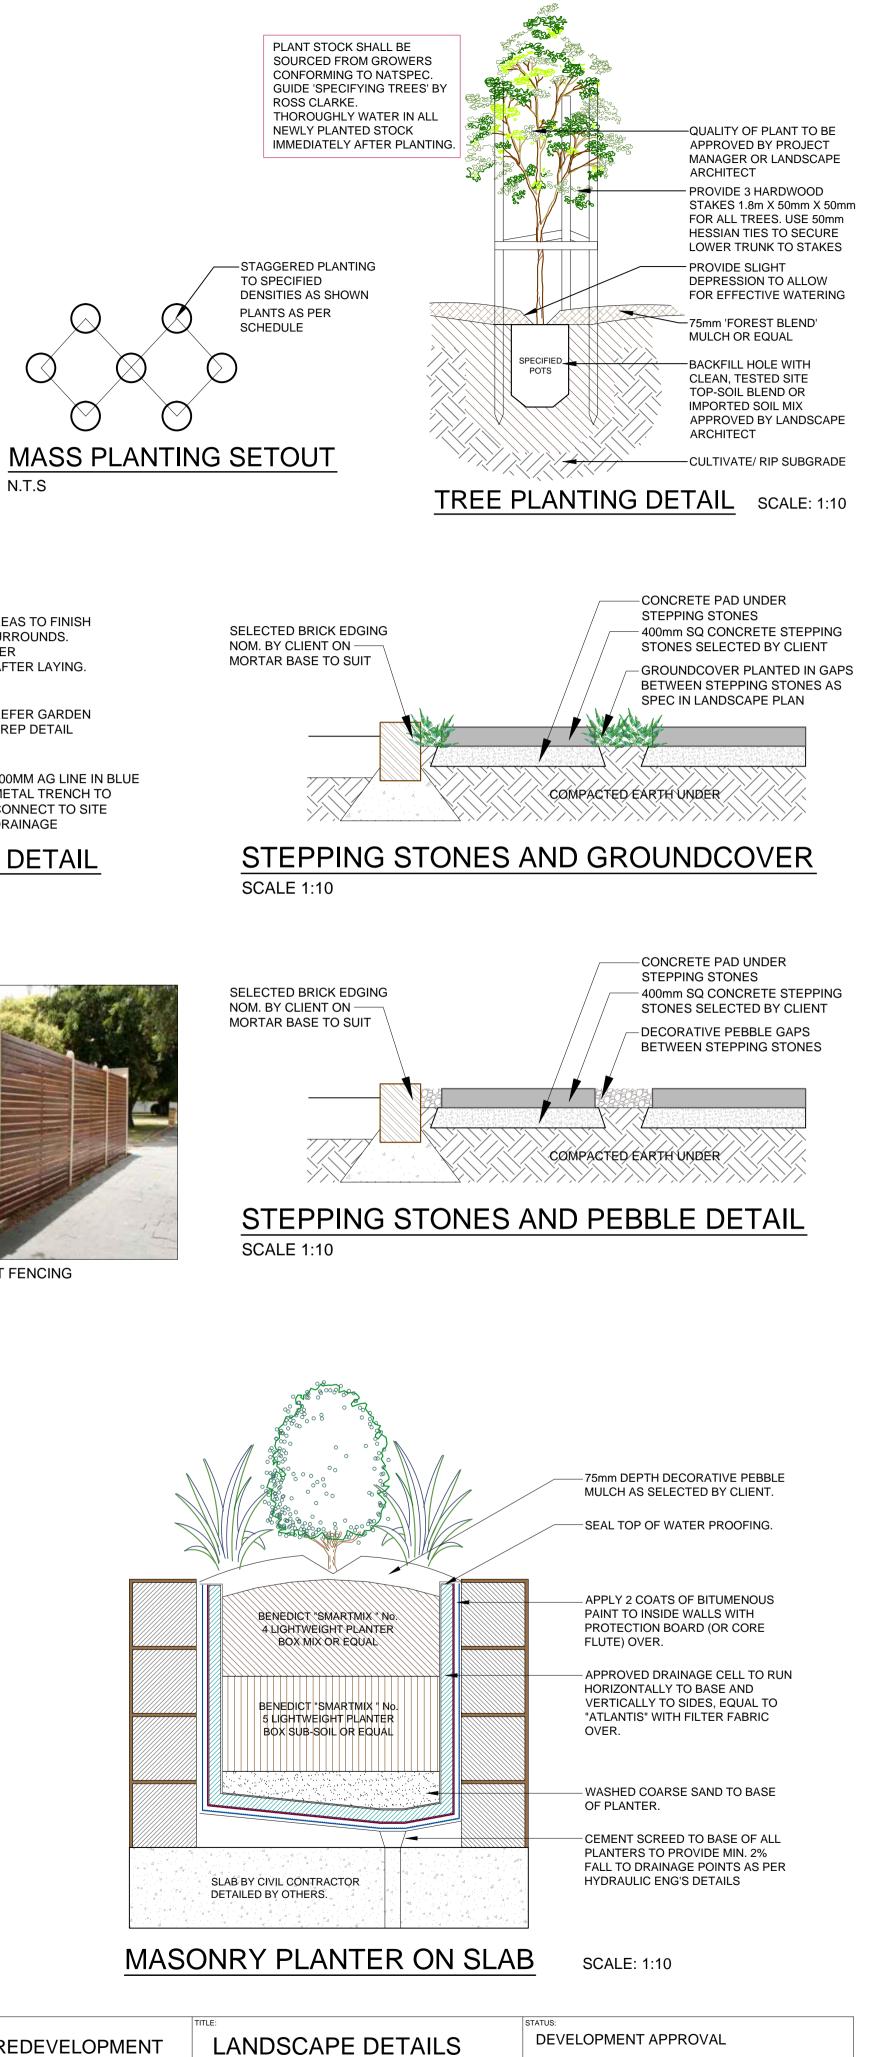

			DETAILS	LANDSCAPE
	DATE:	SCALE:		
014	NOVEMBER 2014	AS SHOWN @ A1		
	CHECKED:	DRAWN:	ISSUE:	DWG.No:
	R.F	D.G	С	LPDA 15 - 43 / 8
_	CHECKED:	DRAWN:		