




View 03

View 02

View 01


Museum of fire

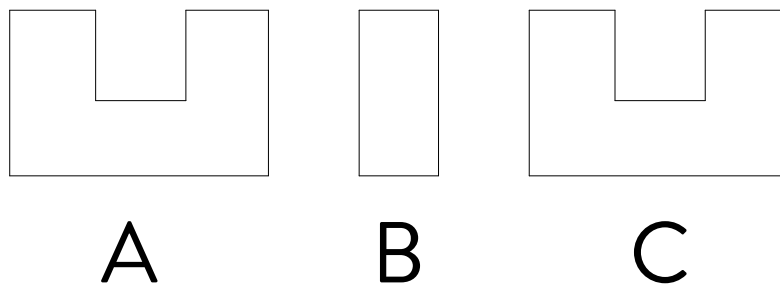

ARCHITECT	CLIENT	BUILDER	KEY PLAN	REVISIONS	REVISIONS	THE SHEFFIELD, LORD SHEFFIELD CIRCUIT, THORNTON	TRUE NORTH	DRAWING TITLE	
								Site plan	
								SCALE : 1 : 1000 @B1 DATE : 12/03/15	
ROBERTSON + MARKS EST 1892		 				File Path Z:\10483 The Sheffield, North Perth\02_Documentation\2.4		Drawing Number DA-704-B	
Ground Level 11-17 Buckingham St Surry Hills 2010 Australia t. (+61) 2 9319 4388 e. mail@marks.net.au www.marks.net.au BRIAN MANN 5975 • ANDREW SCARVELIS • MARCO O. ABONDANZA						NOTES Revised 2.4.2 Rev 2.4.2.1 Rev Current DA FILES 10th Presentation 2015/10/202 Amended DA Rev 10483 Presentation Dimensions - Contractors to check all dimensions on site prior to commencing construction. Do not scale from this drawing. Use given dimensions. Copyright © This document is copyright. All rights reserved.		ROBERTSON + MARKS	



Envelope of
Proposed construction

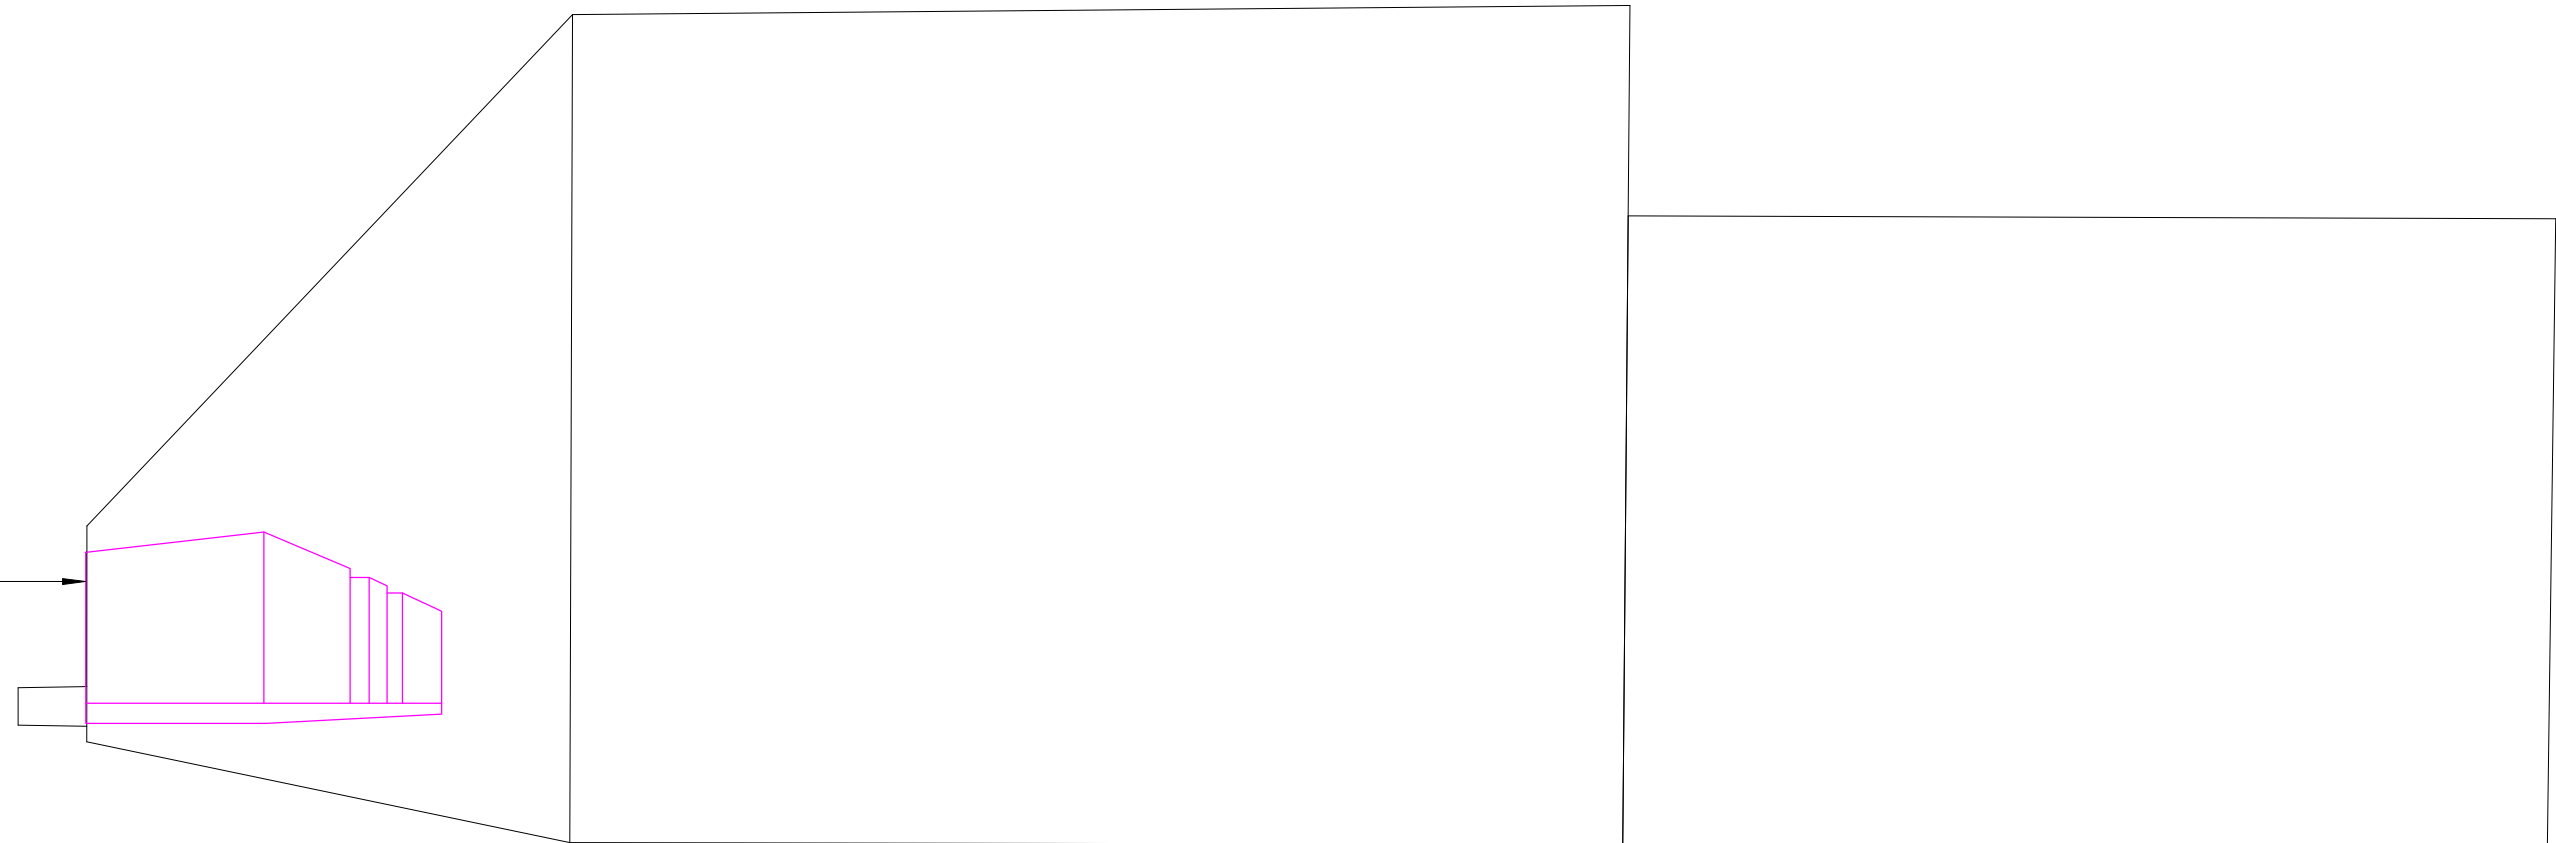

2 01

ARCHITECT

ROBERTSON + MARKS
EST 1892

Ground Level 11-17 Buckingham St. Surry Hills 2010 Australia
t. (+61) 2 9319 4388 e. mail@marks.net.au www.marks.net.au
BRIAN MANN 5975 • ANDREW SCARVELIS • MARCO O. ABBONDANZA

CLIENT



REVISIONS

Issue Date Description


By

REVISIONS

Issue Date Description

Lot 3105,
LORD SHEFFIELD CIRCUIT,
THORNTON

TRUE NORTH

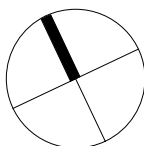

DRAWING TITLE
View 01

SCALE : @B1
DATE : 12/03/15


Drawing Number
DA-701-B

NOTES
Dimensions - Contractors to check all dimensions on site prior to commencing construction.
Do not scale from this drawing. Use given dimensions.
Copyright © This document is copyright. All rights reserved.

ROBERTSON + MARKS



Envelope of
Proposed construcion

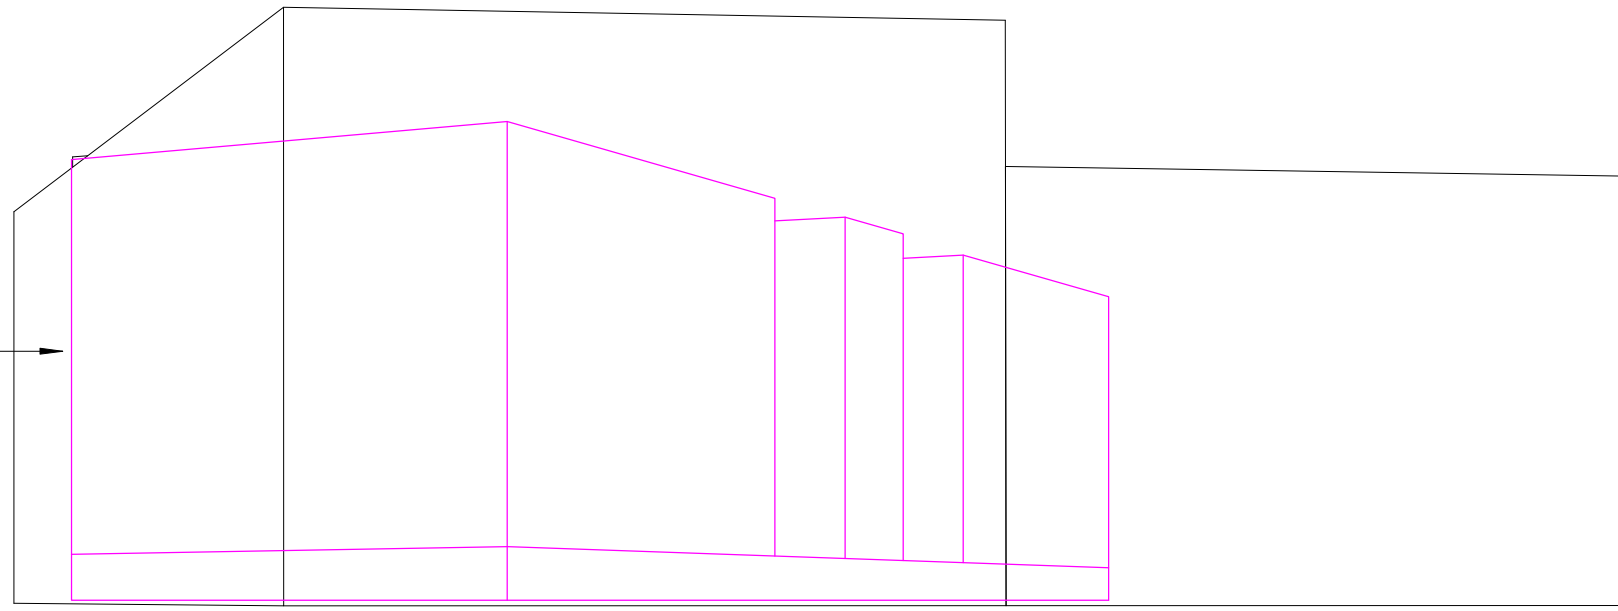

1 02

DEVELOPMENT APPLICATION

ARCHITECT

ROBERTSON + MARKS
EST 1892

Ground Level 11-17 Buckingham St Surry Hills 2010 Australia
t. (+61) 2 9319 4388 e. mail@marks.net.au www.marks.net.au
BRIAN MANN 5975 • ANDREW SCARVELIS • MARCO O. ABBONDANZA

CLIENT



REVISIONS

Issue	Date	Description
B	04/12/2015	DA Amendment

By


S.C

REVISIONS

Issue	Date	Description
-------	------	-------------

Lot 3105,
LORD SHEFFIELD CIRCUIT,
THORNTON

TRUE NORTH

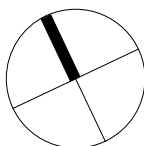

DRAWING TITLE
View 03

SCALE : @B1
DATE : 12/02/15

Drawing Number


DA-702-B

NOTES
Dimensions - Contractors to check all dimensions on site prior to commencing construction.
Do not scale from this drawing. Use given dimensions.
Copyright © This document is copyright. All rights reserved.

ROBERTSON + MARKS



Envelope of
Proposed construction

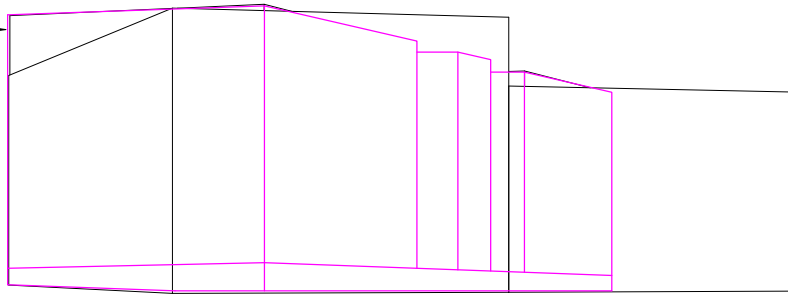

03

1

ARCHITECT

ROBERTSON + MARKS
EST 1892

Ground Level 11-17 Buckingham St. Surry Hills 2010 Australia
t. (+61) 2 9319 4388 e. mail@marks.net.au www.marks.net.au
BRIAN MANN 5975 • ANDREW SCARVELIS • MARCO O. ABBONDANZA

CLIENT



REVISIONS

Issue Date Description


By

REVISIONS

Issue Date Description

Lot 3105,
LORD SHEFFIELD CIRCUIT,
THORNTON

TRUE NORTH

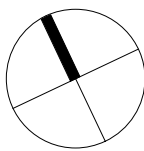

DRAWING TITLE
View 03

SCALE : @B1
DATE : 12/03/15

Drawing Number
DA-703-B

NOTES
Dimensions - Contractors to check all dimensions on site prior to commencing construction.
Do not scale from this drawing. Use given dimensions.
Copyright © This document is copyright. All rights reserved.

ROBERTSON + MARKS