

DRAWING SCHEDULE

- A 0000 TITLE PAGE
- A 0010 BASIX COMMITMENTS
- A 1050 GFA CALCULATION
- A 1051 SOLAR ACCESS DIAGRAM
- A 1052 CROSS-VENTILATION DIAGRAM
- A 1053 ARH GFA CALCULATION DIAGRAM
- A 1054 LANDSCAPE AND COMMOM AREA CALCULATION
- A 1055 STORAGE DIAGRAM
- A 1200 BASEMENT
- A 1201 GROUND FLOOR PLAN
- A 1202 LEVEL 01
- A 1203 LEVEL 02
- A 1204 ROOF PLAN
- A 1300 SHADOW DIAGRAM 9 AM
- A 1301 SHADOW DIAGRAM 12 PM
- A 1302 SHADOW DIAGRAM 15 PM
- A 1500 NORTH ELEVATION
- A 1501 SOUTH ELEVATION
- A 1502 EAST ELEVATION
- A 1503 WEST ELEVATION
- A 1504 INTERNAL EAST ELEVATION
- A 1505 INTERNAL NORTH ELEVATION
- A 1506 INTERNAL SOUTH ELEVATION
- A 1700 SECTION A
- A 1701 SECTION B
- A 1702 SECTION C

UNIT MIX

STUDIO : 8
1 BED : 2
2 BED : 26
3 BED : 1

UNITS TOTAL: 37

FSR

SITE AREA: 2283.46 SQM
PERMISSIBLE FSR: 1.2:1 (WITH 20% ARH BONUS)
PERMISSIBLE GFA: 2740.15 SQM
PROPOSED TOTAL GFA: 2496.09 SQM

TOTAL FSR: 1.09:1 (WITH 20% ARH UNITS)

ARH UNIT : (SEE ARH ALLOCATION DIAGRAM TO DETAILS)

G04 / G05 / G08 / 102 / 103 / 107 / 108 / 111 @ TOTAL 522.97 SQM

External Walls: Cavity Brick (uninsul) + air gap: plasterboard - medium colour.

Internal Walls:
Within each unit: single skin brick: wet plaster both sides
Party wall between units and corridors: 2 layers of AAC 70mm with R1.0 between.
Plasterboard lines both sides
Windows:
Aluminium standard double-glazed: clear/12 Argon gap/low-e: U = 3.62: SHGC = 0.65
Weather stripping to all windows as per Standard AS2047




Roof: Concrete slab 150mm - Drained Tile walking surface - no insulation - Susp. Ceiling under (medium colour). SEE TABLE FOR EXCEPTIONS
Ceiling: Plasterboard + no Insulation.
Floor: Concrete slab (no insul.) - SEE TABLE FOR EXCEPTIONS
Floor Covering: Ceramic tiles in wet areas and timber elsewhere

Units	Additional Insulation
G01	R1.0 insulation in floor
G02	R1.0 insulation in floor
G03	R1.0 insulation in floor
G04	R1.0 insulation in floor
G05	R1.0 insulation in floor
G06	R1.0 insulation in floor
G07	R1.0 insulation in floor
G08	R1.0 insulation in floor
G09	R1.0 insulation in floor
G10	R1.0 insulation in floor
G11	R1.0 insulation in floor
103	R1.0 insulation in floor
110	R2.0 insulation in roof
114	R2.0 insulation in roof
201	R2.0 insulation in roof
202	R2.0 insulation in roof
203	R2.0 insulation in roof
204	R2.0 insulation in roof
205	R2.0 insulation in roof
206	R2.0 insulation in roof
207	R2.0 insulation in roof
208	R2.0 insulation in roof
209	R2.0 insulation in roof
210	R2.0 insulation in roof
211	R2.0 insulation in roof
212	R2.0 insulation in roof


T. +612 8065 1544 | E. office@ghazia.com
ACN: 67167131848
UNIT 2H, 9-13 REDMYRE RD,
STRATHFIELD, NSW 2135




47 WOODVILLE RD
47 WOODVILLE RD, CHESTER HILL

   


STUDIO : 8 ONE BED: 2 TWO BED: 26 THREE BED: 1

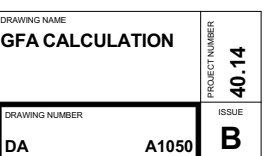

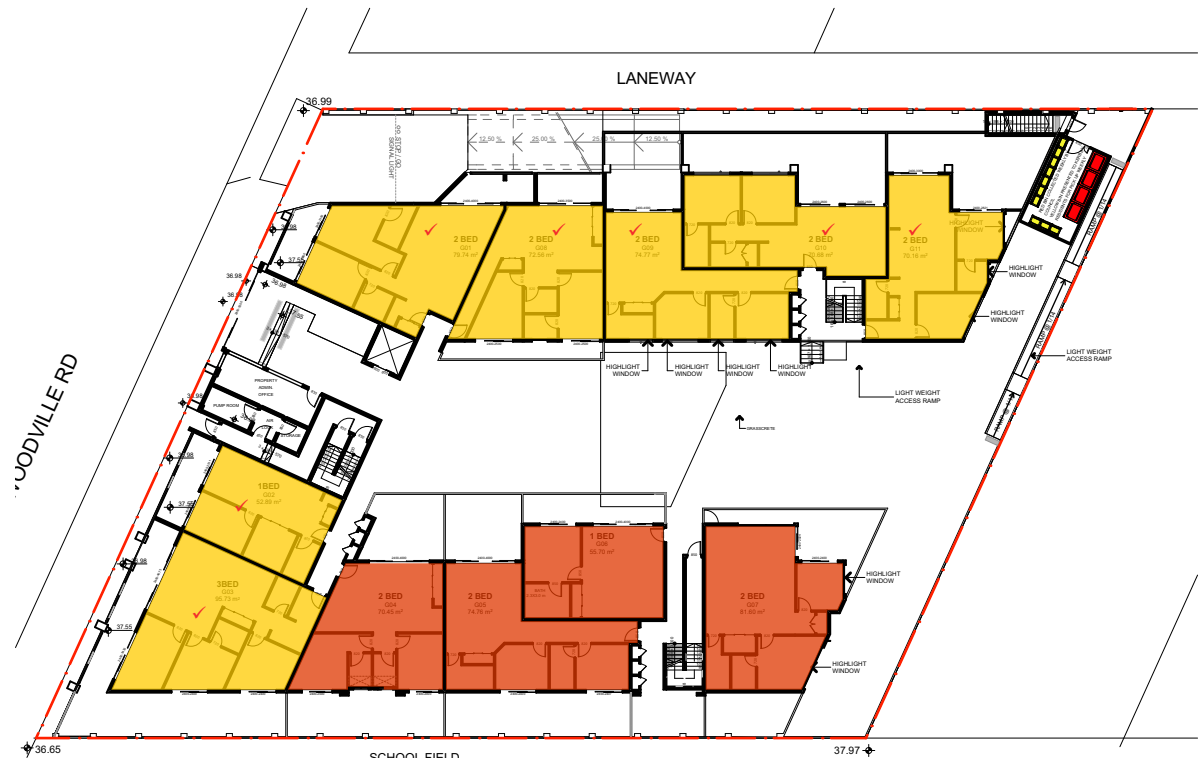

GROUND FLOOR @ 1:500

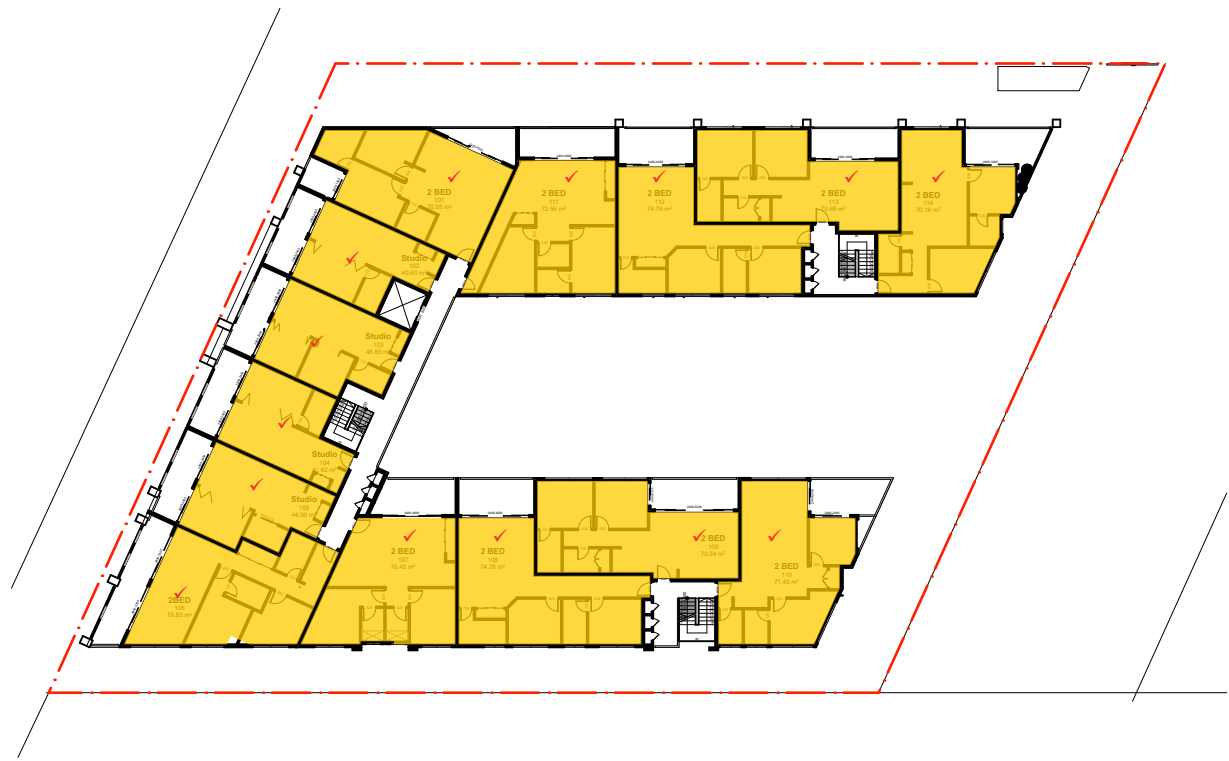

LEVEL 01 @ 1:500



LEVEL 02 @ 1:500

SOLAR ACCESS STUDY

- ✓ ≥ 3H SOLAR ACCESS
- 2H SOLAR ACCESS
- NO SOLAR ACCESS


SOLAR ACCESS ≥ 3HRS: 33 (89%)


LIMITED SOLAR ACCESS ≥ 2HRS: 4 (11%)

NO SOLAR ACCESS: 0 (0%)

TOTAL NUMBER OF UNITS: 37

SCALE 1:200
0 1 2 5 10M

 
FOR DA PURPOSES ONLY NOT FOR CONSTRUCTION DA	A3 Drawing Original Size	DO NOT SCALE DWGS. USE DIMENSIONS ONLY. REFER ANY DISCREPANCIES TO ARCHITECT PRIOR TO CONSTRUCTION. THESE DRAWINGS ARE SUBJECT TO COPYRIGHT.			ACCESS: ACCESS SOLUTIONS a: PO Box 382, Hamilton NSW 2303 m: 0411 824 183	TRAFFIC: GTA CONSULTANTS a: Level 6, 15 Hesp St, Chateau NSW m: +612 8448 1800	ACOUSTIC: ACOUSTIC LOGIC a: 5/113 Level 1, 20 Lexington Drive Bella Vista NSW 2153 t: +61 2 9853 4239 w: www.acousticlogic.com.au	HYDRAULIC: SGCE a: Site A113 Level 1, 20 Lexington Drive Bella Vista NSW 2153 t: +61 2 9853 4239 w: www.sgce.com.au	BCA: VIC LILLI & PARTNERS a: Suite 7, 1-17 Elsie St, Burwood NSW 2134 t: +61 2 9715 9555 e: alicia@vicilli.com.au	PLANNING: WILLANA & ASSOCIATES a: PO Box 170, Randwick NSW 2031 e: suatthard@willana.com.au t: +61 2 9366 6000 w: www.willana.com.au	 GHAZI AL ALI ARCHITECT PVT LTD T: +612 8065 1544 E: office@ghazia.com ACN: 67167131848 UNIT 2H, 9-13 REDMYRE RD, STRATHFIELD, NSW 2135	PROJECT: 47 WOODVILLE RD	DRAWING NAME SOLAR ACCESS STUDY	PROJECT NUMBER 40.14
		SCALE: 1:500	DATE: 17/06/2015		CAD FILE NUMBER:	LANDSCAPING: CONCEPT a: Suit 101, 500 Miller St, Cammeray NSW 2062 t: +61 2 9662 5312 w: www.conceptlandscape.com.au	WASTE MANAGEMENT: GHAZI AL ALI Architect 9-13 Redmyre Rd, Strathfield, NSW 2135 UNIT 2H, 9-13 REDMYRE RD, STRATHFIELD, NSW 2135 e: office@ghazia.com	CLIENT: BARAZ CONSTRUCTIONS P/L	DRAWING NUMBER DA	ISSUE B				

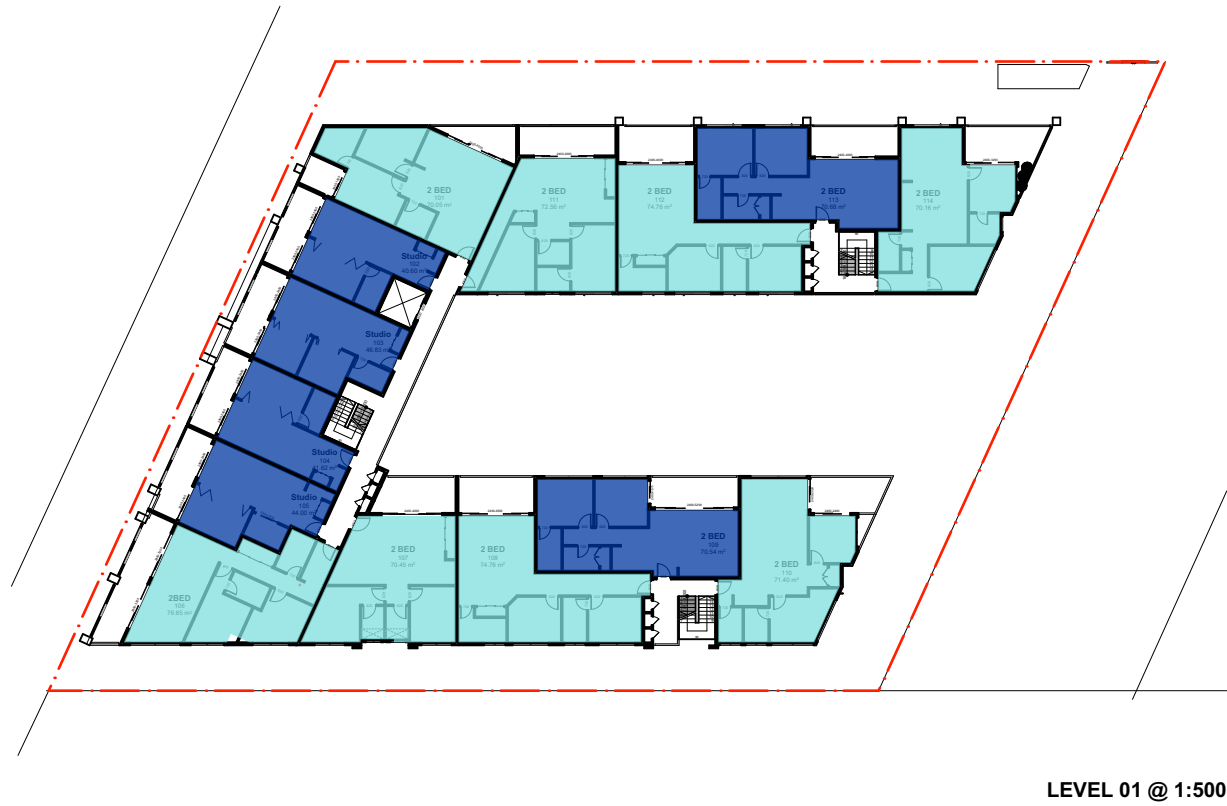

CROSS-VENTILATION STUDY

- CROSS-VENTILATED
- NOT CROSS-VENTILATED

CROSS VENTILATED: 24 (65%)
NOT CROSS VENTILATED: 13(35%)
TOTAL NUMBER OR UNITS: 37

 




AFFORDABLE GFA ALLOCATION

REQUIRED ARH GFA : 20% OF TOTAL PROPOSED GFA =
2496.33 x 0.2 = 499.27 SQM

TOTAL ALLOCATED ARH GFA : 522.97 SQM

ALLOCATED ARH UNITS : G04 / G05 / G08 / 102 / 103 / 107 / 108 / 111

 [illegible]



BASEMENT LEVEL @ 1:500



GROUND FLOOR @ 1:500

LANDSCAPE CALCULATION


- DEEP SOIL AREA : 446.7 SQM (@19.6% of total site area)
- LANDSCAPING AREA : 775.44 SQM (@33.9% of total site area)

LANDSCAPE & DEEP SOIL AREA HAVE BEEN AMENDED AS PER COMMENTS


COMMON OPEN SPACE CALCULATION

- PROPOSED COMMON OPEN AREA : 573.04 SQM (@25% of total site area)

COMMON OPEN SPACE HAS BEEN PROVIDED AS PER COMMENTS

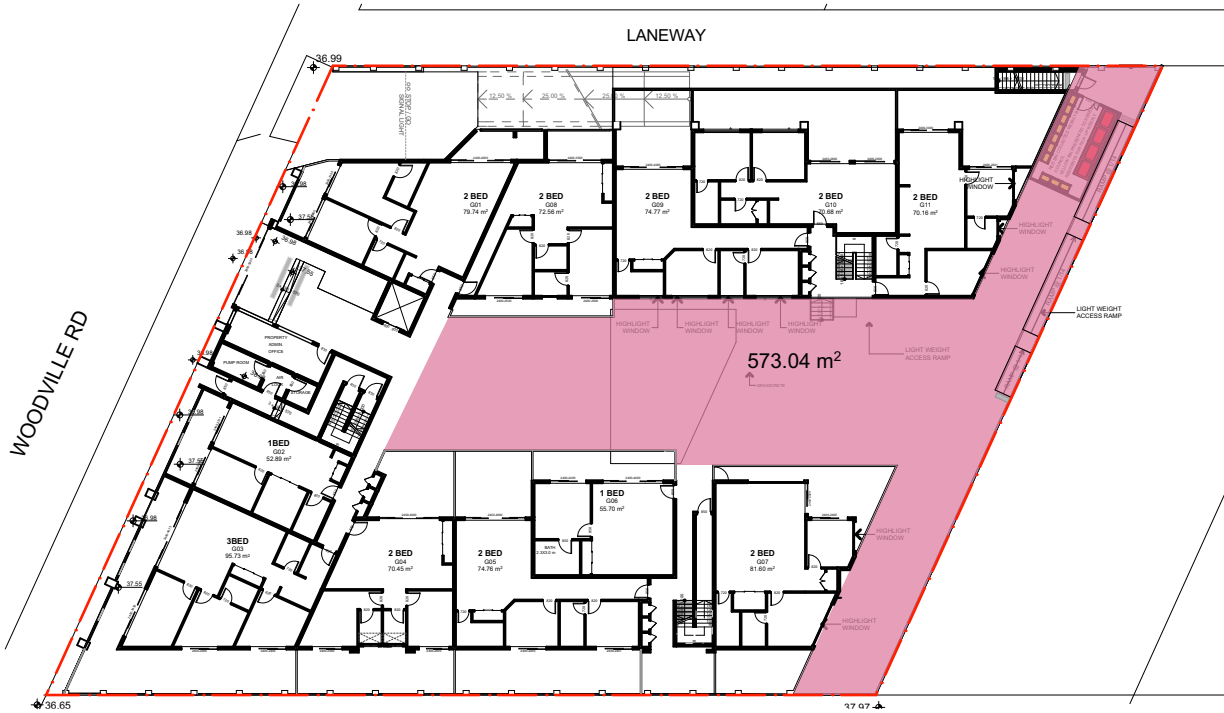

GROUND FLOOR @ 1:500

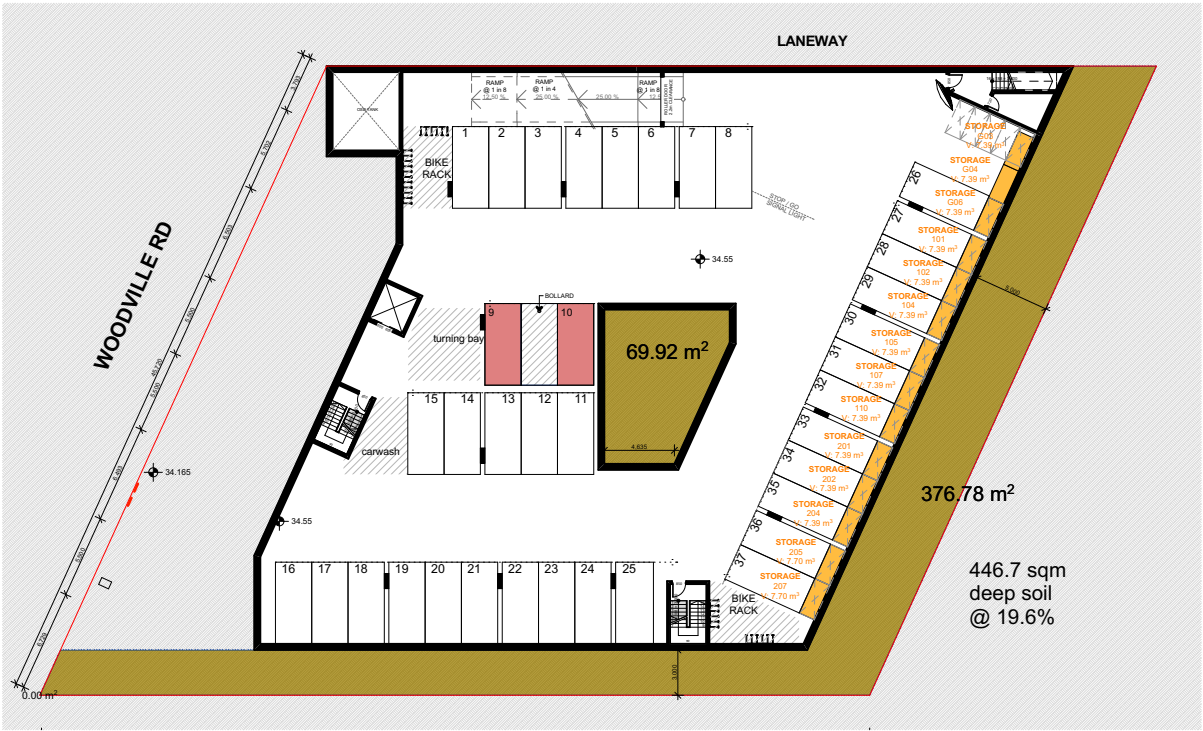

BASEMENT @ 1:500



GROUND FLOOR @ 1:500



LEVEL 1 @ 1:500



LEVEL 2 @ 1:500

BASEMENT STORAGE ALLOCATION

GROUND FLOOR:
UNIT G03
UNIT G04
UNIT G06
UNIT G08

LEVEL 01:
UNIT 101
UNIT 102
UNIT 104
UNIT 105
UNIT 107
UNIT 110

LEVEL 02:
UNIT 201
UNIT 202
UNIT 204
UNIT 205
UNIT 207


SCALE 1:200
0 1 2 5 10M

External Walls: Cavity Brick (uninsul) + air gap: plasterboard - medium colour.

Internal Walls:
Within each unit: single skin brick: wet plaster both sides
Party wall between units and corridors: 2 layers of AAC 70mm with R1.0 between.
Plasterboard lines both sides
Windows:
Aluminium standard double-glazed: clear/12 Argon gap/low-e: U = 3.62: SHGC = 0.65
Weather stripping to all windows as per Standard AS2047

Roof: Concrete slab 150mm - Drained Tile walking surface - no insulation - Susp. Ceiling under (medium colour). SEE TABLE FOR EXCEPTIONS
Ceiling: Plasterboard + no Insulation.
Floor: Concrete slab (no insul.) - SEE TABLE FOR EXCEPTIONS
Floor Covering: Ceramic tiles in wet areas and timber elsewhere

Units	Additional Insulation
G01	R1.0 insulation in floor
G02	R1.0 insulation in floor
G03	R1.0 insulation in floor
G04	R1.0 insulation in floor
G05	R1.0 insulation in floor
G06	R1.0 insulation in floor
G07	R1.0 insulation in floor
G08	R1.0 insulation in floor
G09	R1.0 insulation in floor
G10	R1.0 insulation in floor
G11	R1.0 insulation in floor
103	R1.0 insulation in floor
110	R2.0 insulation in roof
114	R2.0 insulation in roof
201	R2.0 insulation in roof
202	R2.0 insulation in roof
203	R2.0 insulation in roof
204	R2.0 insulation in roof
205	R2.0 insulation in roof
206	R2.0 insulation in roof
207	R2.0 insulation in roof
208	R2.0 insulation in roof
209	R2.0 insulation in roof
210	R2.0 insulation in roof
211	R2.0 insulation in roof
212	R2.0 insulation in roof

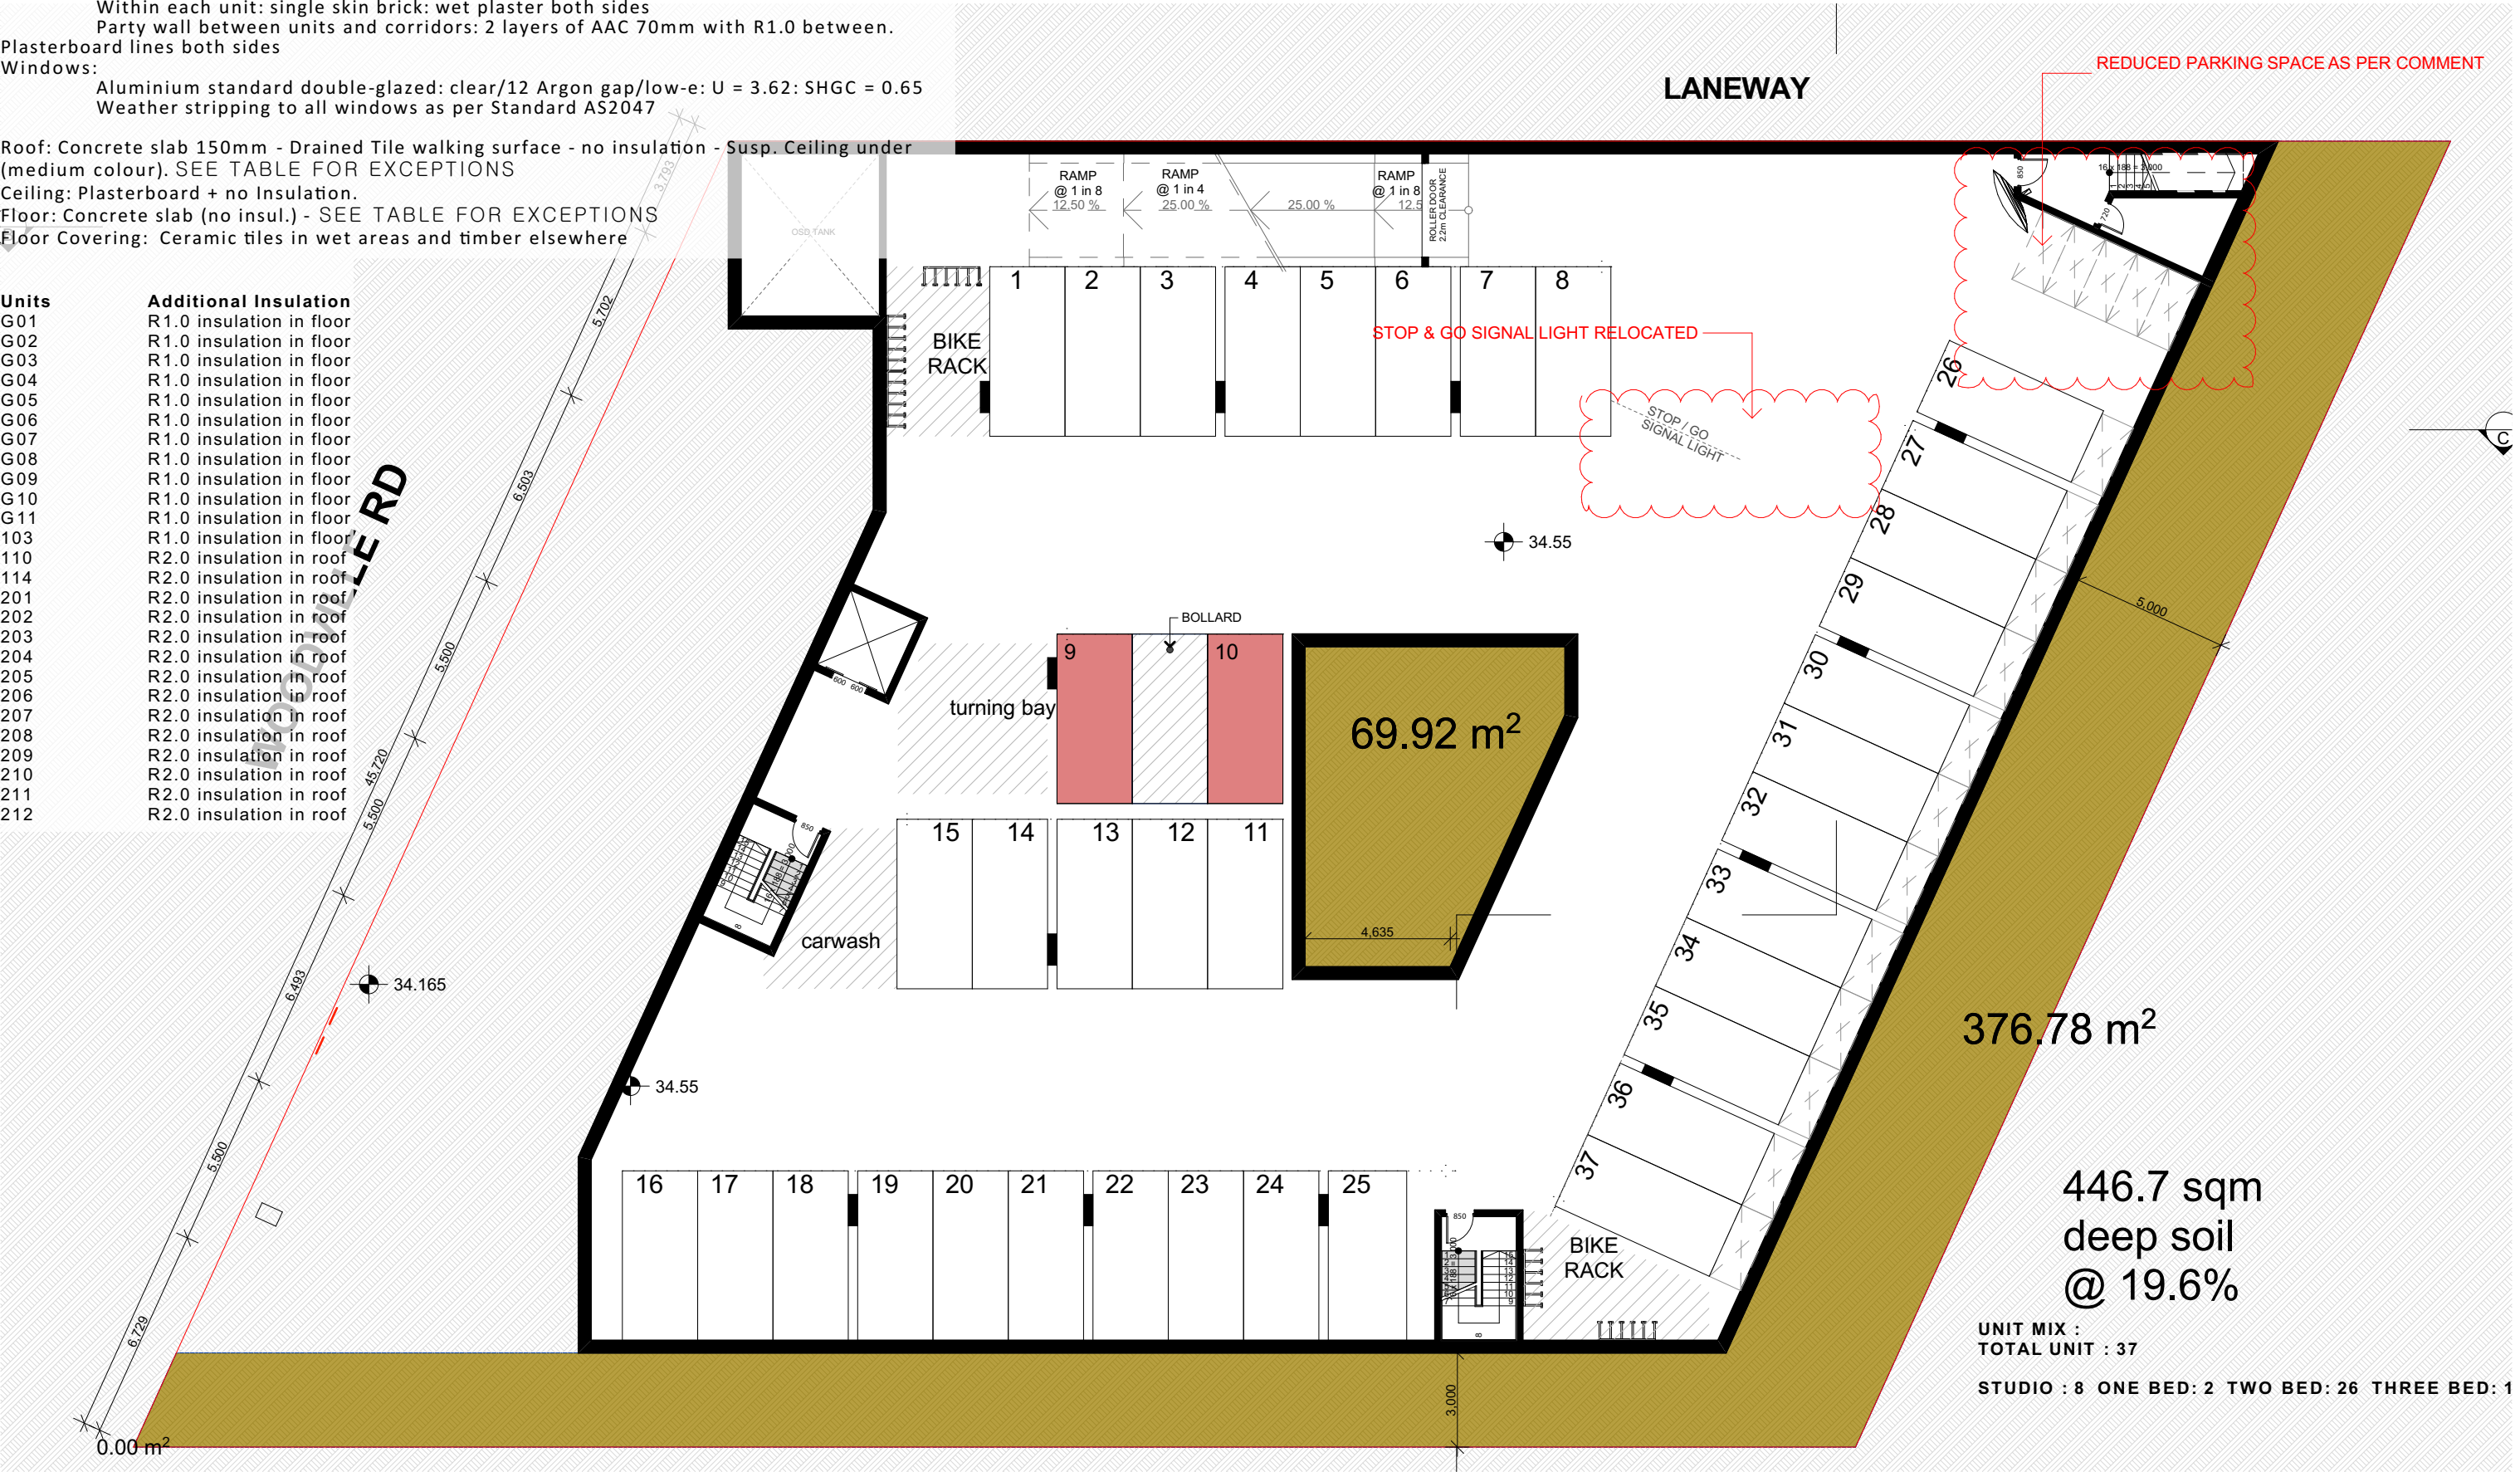

SCALE 1:200
0 1 2 5 10M

FOR DA
PURPOSES ONLY
NOT FOR
CONSTRUCTION

DA

Drawing Original Size

A3

C	11/09/2015	FOR DA
B	20/09/2015	FOR DA
A	28/09/2015	FOR DA
Issue	Date	Description

© COPYRIGHT

DO NOT SCALE DWGS. USE DIMENSIONS ONLY. REFER ANY DISCREPANCIES TO ARCHITECT PRIOR TO CONSTRUCTION.

THESE DRAWINGS ARE SUBJECT TO COPYRIGHT.

N

ACCESS:
ACCESS SOLUTIONS
a: PO Box 332, Hamilton NSW 2303
m: 0411 824 183

QUANTITY SURVEY:
MMDCC
a: SUITE 5 / 101 GEORGE ST,
PARMATTAN NSW 2150
w: www.mmdcc.com.au
t: +61 2 9653 9233

TRAFFIC:
GTA CONSULTANTS
a: Level 6, 15 Hesp St, Chatterwood NSW 2067
p: +612 8448 1900

BASIX:
STS
a: 32 Bruceville Ave, Epping NSW 2121
w: enquire@stsanablethermalinsulation.com.au
t: +61 420 312 721

ACOUSTIC:
ACOUSTIC LOGIC
a: 9 Sarah St, Maroot NSW 2020
t: 8339 8009
e: beth@acousticlogic.com.au
w: www.acousticlogic.com.au

GEOTECHNICAL:
geo-environmental
a: 82 Bridge St, Lane Cove NSW 2066
t: 02 9564 6045
w: info@geoenvironmental.com.au

HYDRAULIC:
SGCE
a: Site A113 Level 1, 20 Lexington Drive
Bella Vista NSW 2153
t: +61 2 9863 4235

LANDSCAPING:
CONCEPT
a: Sult 101, 506 Miller St, Cammeray NSW 2062
t: +61 2 9922 5312

BCA:
VIC LILLI & PARTNERS
a: Suite 7, 1-17 Elsie St, Burwood NSW 2134
t: 02 9715 9555
e: alicia@vicilli.com.au

WASTE MANAGEMENT:
Ghazi Al Ali Architect
a: Suite 101, 506 Miller St, Cammeray NSW 2135
t: 02 9565 1544
e: office@ghazialali.com

PLANNING:
WILLANA & ASSOCIATES
a: PO BOX 170, Randwick NSW 2031
e: suzanne@willana.com.au
t: 0396 6900
w: www.willana.com.au

ARCHITECT:
GHAZI AL ALI
ARCHITECT
PVT LTD
T: +612 8065 1544 | E: office@ghazia.com
ACN: 67167131848
UNIT 2/H,
9-13 REDMYRE RD, STRATHFIELD, NSW 2135

PROJECT:
47 WOODVILLE RD

CLIENT:
BARAZ CONSTRUCTIONS P/L

SCALE:
1:200

DATE:
11/09/2015

CAD FILE NUMBER:

DRAWN BY:
TZ

CHECKED 1:
FU

CHECKED 2:
GA

APPROVED:

DRAWING NAME:
BASEMENT

DRAWING NUMBER:
DA

PROJECT NUMBER:
40.14

ISSUE:
C

A1200

Internal Walls:
 Within each unit: single skin brick: wet plaster both sides
 Party wall between units and corridors: 2 layers of AAC 70mm with R1.0 between.
 Plasterboard lines both sides
 Windows:

Roof: Concrete slab 150mm - Drained Tile walking surface - no insulation - Susp. Ceiling under (medium colour). SEE TABLE FOR EXCEPTIONS
Ceiling: Plasterboard + no Insulation.
Floor: Concrete slab (no insul.) - SEE TABLE FOR EXCEPTIONS
Floor Covering: Ceramic tiles in wet areas and timber elsewhere

Units	Additional Insulation
G01	R1.0 insulation in floor
G02	R1.0 insulation in floor
G03	R1.0 insulation in floor
G04	R1.0 insulation in floor
G05	R1.0 insulation in floor
G06	R1.0 insulation in floor
G07	R1.0 insulation in floor
G08	R1.0 insulation in floor
G09	R1.0 insulation in floor
G10	R1.0 insulation in floor
G11	R1.0 insulation in floor
103	R1.0 insulation in floor
110	R2.0 insulation in roof
114	R2.0 insulation in roof
201	R2.0 insulation in roof
202	R2.0 insulation in roof
203	R2.0 insulation in roof
204	R2.0 insulation in roof
205	R2.0 insulation in roof
206	R2.0 insulation in roof
207	R2.0 insulation in roof
208	R2.0 insulation in roof
209	R2.0 insulation in roof
210	R2.0 insulation in roof
211	R2.0 insulation in roof
212	R2.0 insulation in roof

AS 2890.1 SIGHT LINES

1.8m HEIGHT
PRIVACY LANDSCAPE

POSSIBLE FRANCE

THE BOOSTER

1.8m HEIGHT PRIVACY

1.8m HEIGHT PRIVACY
LANDSCAPE

SCHOOL FIELD

GROUND LEVEL 1:200

UNIT MIX :
TOTAL UNIT : 37

STUDIO : 8 ONE BED: 2 TWO BED: 26 THREE BED: 1
3 METRES SOUTH SETBACK
HAS BEEN PROVIDED AS PER
COMMENTS

SCALE 1:200



0 1 2 5 10M


FOR DA
PURPOSES ONLY
NOT FOR
CONSTRUCTION
DA

Drawing Original Size A3

© COPYRIGHT

DO NOT SCALE DWGS. USE
DIMENSIONS ONLY. REFER
ANY DISCREPANCIES TO
ARCHITECT PRIOR TO
CONSTRUCTION.

THESE DRAWINGS ARE
SUBJECT TO COPYRIGHT.

 

ACCESS:
ACCESS SOLUTIONS
a: PO Box 282, Hamilton NSW 2303
m: 0411 824 183

QUANTITY SURVEY:
MMDCC
a: SUITE 5 / 101 GEORGE ST,
PARRAMATTA NSW 2150
w: www.mmdcc.com.au
t: +61 2 9633 9233

TRAFFIC:
GTA CONSULTANTS
a: Level 6, 15 Help St. Chatswood NSW
2067
p: +612 8448 1800

BASIX:
STS
a: 32 Brucedale Ave, Epping NSW 2121
w:enquiries@sustainablethermalsolutions.com.au
t: +61 420 312 721

ACOUSTIC:
ACOUSTIC LOGIC
a: 9 Sarah St Mascot NSW 2020
t: 8339 8009
e: white@acousticlogic.com.au
w: www.acousticlogic.com.au

GEOTECHNICAL:
geo-environmental
a: 82 Bridge St, Lane Cove NSW 2086
t: 02 8964 6045
w: info@geoenvironmental.com.au

HYDRAULIC:
SGCE
a: Site A113 Level 1, 20 Lexington Drive
Bella Vista NSW 2153
t: +61 2 8883 4239

LANDSCAPING:
CONZEPT
a: Suit 101, 506 Miller St, Cammeray NSW
2062
t: +61 2 9922 5312

BCA:
VIC LILLI & PARTNERS
a: Suite 7, 1-17 Elsie St, Burwood NSW 2134
t: 02 9715 9555
e: aleks@viclilli.com.au

WASTE MANAGEMENT:
Ghazi Al Ali Architect
9-13 Redmyre Rd, Strathfield, NSW 2135
t: 02 8065 1544
e: office@ghazis.com

PLANNING:
WILLANA & ASSOCIATES
a: PO BOX 170, Randwick NSW 2031
e: stuartharding@willana.com.au
t: 9399 6500
w: www.willana.com.au

ARCHITECT:



GHAZI AL ALI
ARCHITECT
PTY LTD

T. +612 8065 1544 | E. office@ghazia.com
ACN: 67167131848
UNIT 2H,
9-13 REDMYRE RD, STRATHFIELD, NSW 2135

PROJECT:			
47 WOODVILLE RD			
CLIENT:			
BARAZ CONSTRUCTIONS P/L			
SCALE:	DATE:	CAD FILE NUMBER:	
1:200	11/09/2015		
DRAWN BY:	CHECKED 1:	CHECKED 2:	APPROVED:
TZ	FL	GA	

DRAWING NAME GROUND LEVEL		PROJECT NUMBER 40.14
DRAWING NUMBER DA A1201		ISSUE C


Internal Walls:
 Within each unit: single skin brick: wet plaster both sides
 Party wall between units and corridors: 2 layers of AAC 70mm with R1.0 between.
 Plasterboard lines both sides
 Windows:

Roof: Concrete slab 150mm - Drained Tile walking surface - no insulation - Susp. Ceiling under (medium colour). SEE TABLE FOR EXCEPTIONS

Floor: Concrete slab (no insul.) - SEE TABLE FOR EXCEPTIONS

Floor Covering: Ceramic tiles in wet areas and timber elsewhere


Units	Additional Insulation
G01	R1.0 insulation in floor
G02	R1.0 insulation in floor
G03	R1.0 insulation in floor
G04	R1.0 insulation in floor
G05	R1.0 insulation in floor
G06	R1.0 insulation in floor
G07	R1.0 insulation in floor
G08	R1.0 insulation in floor
G09	R1.0 insulation in floor
G10	R1.0 insulation in floor
G11	R1.0 insulation in floor
103	R1.0 insulation in floor
110	R2.0 insulation in roof
114	R2.0 insulation in roof
201	R2.0 insulation in roof
202	R2.0 insulation in roof
203	R2.0 insulation in roof
204	R2.0 insulation in roof
205	R2.0 insulation in roof
206	R2.0 insulation in roof
207	R2.0 insulation in roof
208	R2.0 insulation in roof
209	R2.0 insulation in roof
210	R2.0 insulation in roof
211	R2.0 insulation in roof
212	R2.0 insulation in roof

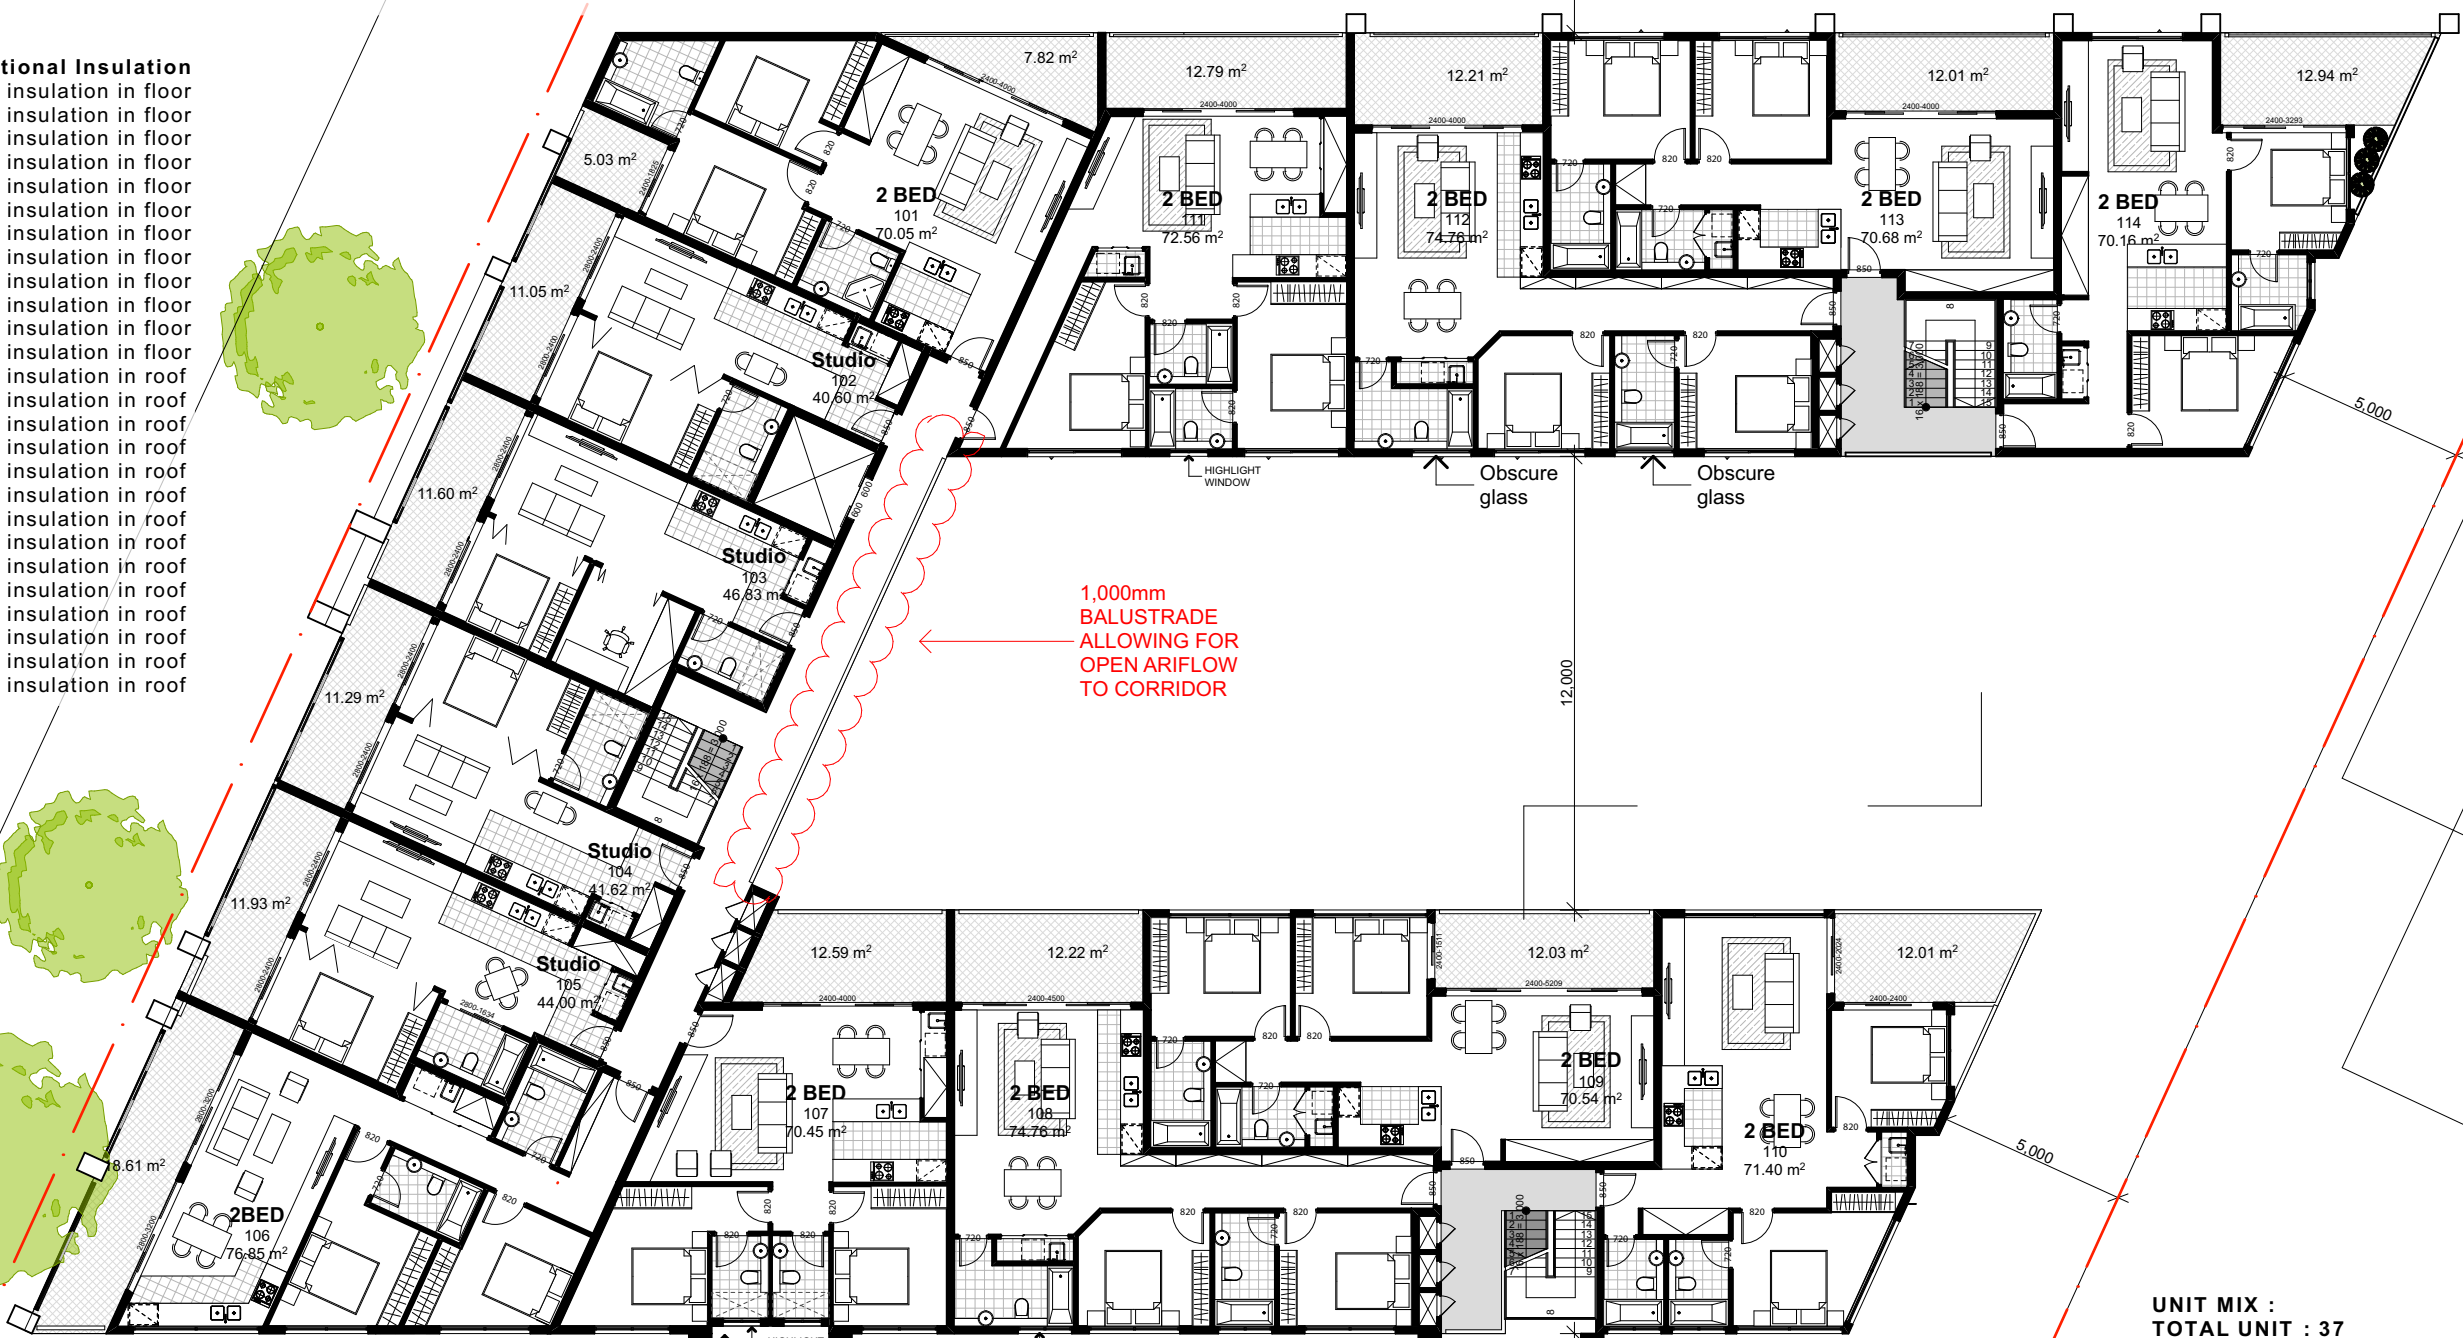

1,000mm
BALUSTRADE
- ALLOWING FOR
OPEN AIRFLOW
TO CORRIDOR

UNIT MIX :
TOTAL UNIT : 37

STUDIO : 8 ONE BED: 2 TWO BED: 26 THREE BED: 1

 

LEVEL 01 1:200

[illegible]

External Walls: Cavity Brick (uninsul) + air gap: plasterboard - medium colour.

Internal Walls:
Within each unit: single skin brick: wet plaster both sides
Party wall between units and corridors: 2 layers of AAC 70mm with R1.0 between.
Plasterboard lines both sides

Windows:
Aluminium standard double-glazed: clear/12 Argon gap/low-e: U = 3.62: SHGC = 0.65
Weather stripping to all windows as per Standard AS2047


Roof: Concrete slab 150mm - Drained Tile walking surface - no insulation - Susp. Ceiling under (medium colour). SEE TABLE FOR EXCEPTIONS

Ceiling: Plasterboard + no Insulation.

Floor: Concrete slab (no insul.) - SEE TABLE FOR EXCEPTIONS

Floor Covering: Ceramic tiles in wet areas and timber elsewhere

Units	Additional Insulation
G01	R1.0 insulation in floor
G02	R1.0 insulation in floor
G03	R1.0 insulation in floor
G04	R1.0 insulation in floor
G05	R1.0 insulation in floor
G06	R1.0 insulation in floor
G07	R1.0 insulation in floor
G08	R1.0 insulation in floor
G09	R1.0 insulation in floor
G10	R1.0 insulation in floor
G11	R1.0 insulation in floor
103	R1.0 insulation in floor
110	R2.0 insulation in roof
114	R2.0 insulation in roof
201	R2.0 insulation in roof
202	R2.0 insulation in roof
203	R2.0 insulation in roof
204	R2.0 insulation in roof
205	R2.0 insulation in roof
206	R2.0 insulation in roof
207	R2.0 insulation in roof
208	R2.0 insulation in roof
209	R2.0 insulation in roof
210	R2.0 insulation in roof
211	R2.0 insulation in roof
212	R2.0 insulation in roof

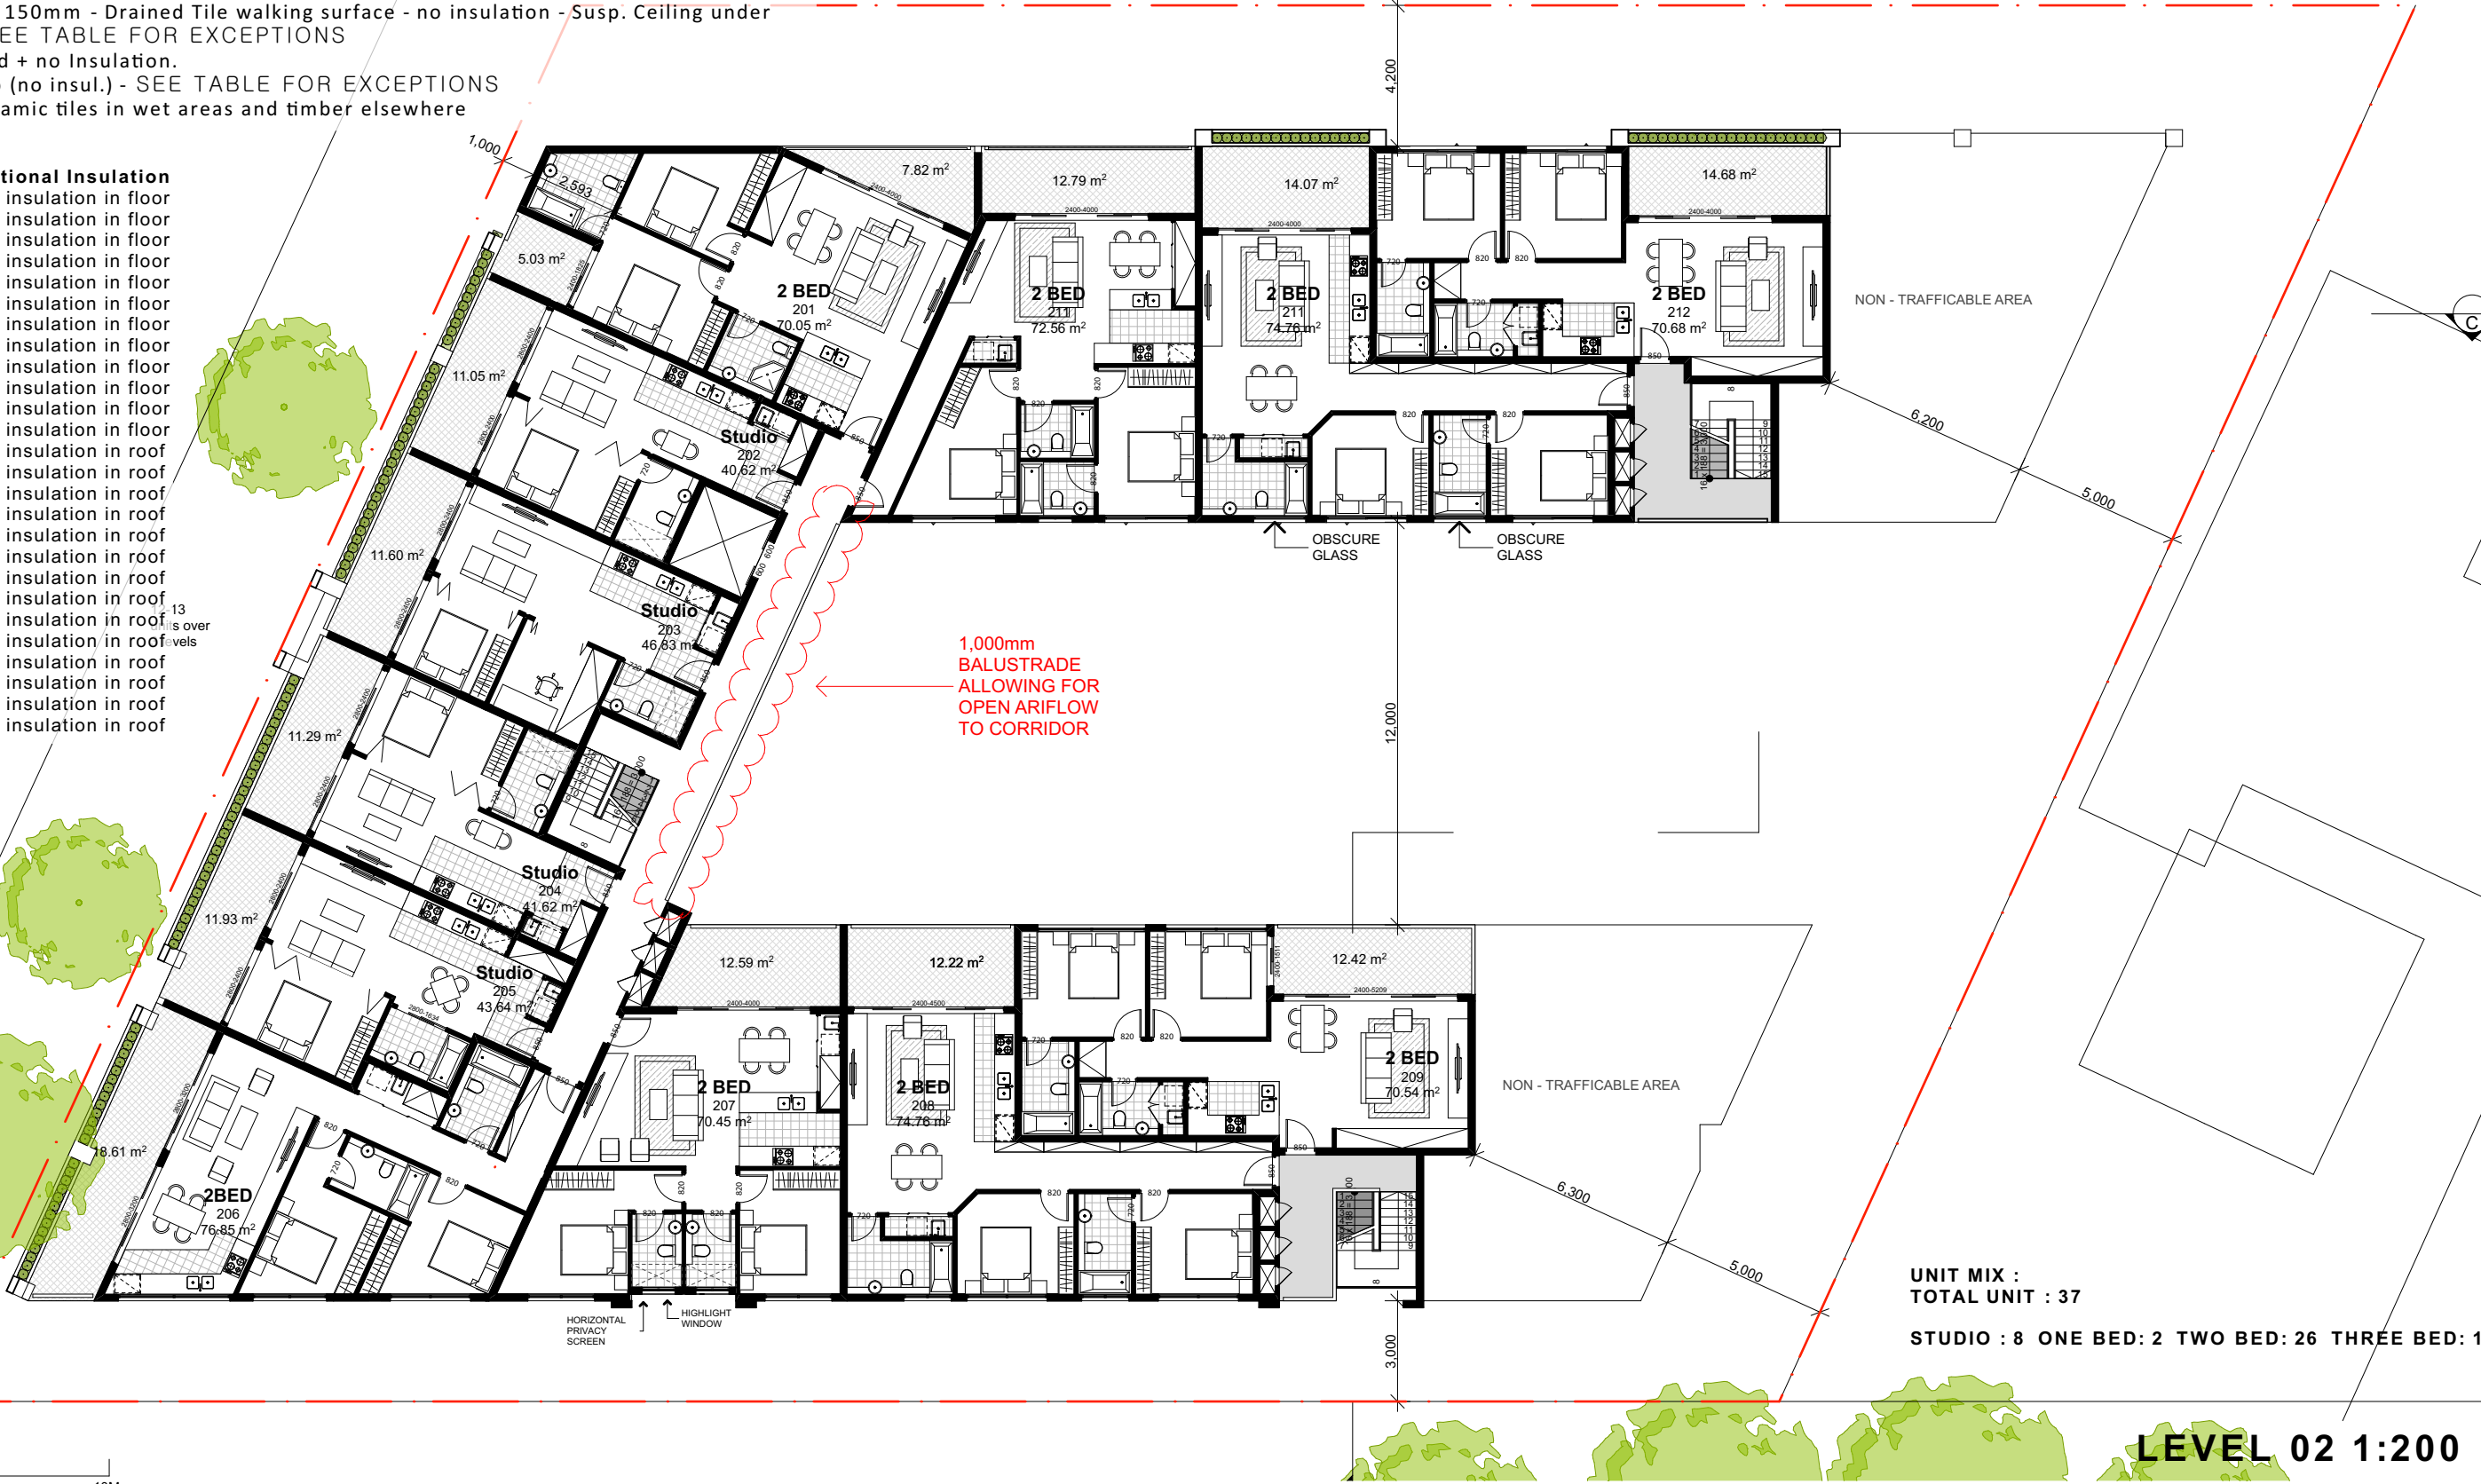

UNIT MIX :
TOTAL UNIT : 37
STUDIO : 8 ONE BED: 2 TWO BED: 26 THREE BED: 1

SCALE 1:200
0 1 2 5 10M

FOR DA PURPOSES ONLY NOT FOR CONSTRUCTION DA	A3 Drawing Original Size	© COPYRIGHT DO NOT SCALE DWGS. USE DIMENSIONS ONLY. REFER ANY DISCREPANCIES TO ARCHITECT PRIOR TO CONSTRUCTION. THESE DRAWINGS ARE SUBJECT TO COPYRIGHT.	ACCESS: ACCESS SOLUTIONS a: PO Box 232, Hamilton NSW 2303 m: 0411 824 183	TRAFFIC: GTA CONSULTANTS a: Level 6, 15 Hesp St, Chateau NSW 2067 p: +612 8448 1800	ACOUSTIC: ACOUSTIC LOGIC a: 8/113 Level 1, 20 Lexington Drive Bella Vista NSW 2153 t: 8339 8009 e: beth@acousticlogic.com.au w: www.acousticlogic.com.au	HYDRAULIC: SGCE a: Suite 7, 1-17 Elsie St, Burwood NSW 2134 t: +61 2 9853 4239	BCA: VIC LILLI & PARTNERS a: Suite 7, 1-17 Elsie St, Burwood NSW 2134 t: +61 2 9853 4239	PLANNING: WILLANA & ASSOCIATES a: PO Box 170, Randwick NSW 2031 e: shuanharding@willana.com.au t: 5366 6900 w: www.willana.com.au	ARCHITECT: GHAZI AL ALI ARCHITECT PVT LTD T: +612 8065 1544 E: office@ghazia.com ACN: 67167131848 UNIT 2/1: 9-13 REDMYRE RD, STRATHFIELD, NSW 2135	PROJECT: 47 WOODVILLE RD CLIENT: BARAZ CONSTRUCTIONS P/L SCALE: 1:200 DATE: 17/06/2015 CAD FILE NUMBER: CHECKED 1: FU CHECKED 2: GA APPROVED:	DRAWING NAME: LEVEL 02 DRAWING NUMBER: DA PROJECT NUMBER: A1203 ISSUE: 40.14 B
---	-----------------------------	---	--	--	--	---	---	--	--	--	--

External Walls: Cavity Brick (uninsul) + air gap: plasterboard - medium colour.

Internal Walls:
Within each unit: single skin brick: wet plaster both sides
Party wall between units and corridors: 2 layers of AAC 70mm with R1.0 between.
Plasterboard lines both sides

Windows:
Aluminium standard double-glazed: clear/12 Argon gap/low-e: U = 3.62: SHGC = 0.65
Weather stripping to all windows as per Standard AS2047


Roof: Concrete slab 150mm - Drained Tile walking surface - no insulation - Susp. Ceiling under (medium colour). SEE TABLE FOR EXCEPTIONS

Ceiling: Plasterboard + no Insulation.

Floor: Concrete slab (no insul.) - SEE TABLE FOR EXCEPTIONS

Floor Covering: Ceramic tiles in wet areas and timber elsewhere

Units	Additional Insulation
G01	R1.0 insulation in floor
G02	R1.0 insulation in floor
G03	R1.0 insulation in floor
G04	R1.0 insulation in floor
G05	R1.0 insulation in floor
G06	R1.0 insulation in floor
G07	R1.0 insulation in floor
G08	R1.0 insulation in floor
G09	R1.0 insulation in floor
G10	R1.0 insulation in floor
G11	R1.0 insulation in floor
103	R1.0 insulation in floor
110	R2.0 insulation in roof
114	R2.0 insulation in roof
201	R2.0 insulation in roof
202	R2.0 insulation in roof
203	R2.0 insulation in roof
204	R2.0 insulation in roof
205	R2.0 insulation in roof
206	R2.0 insulation in roof
207	R2.0 insulation in roof
208	R2.0 insulation in roof
209	R2.0 insulation in roof
210	R2.0 insulation in roof
211	R2.0 insulation in roof
212	R2.0 insulation in roof

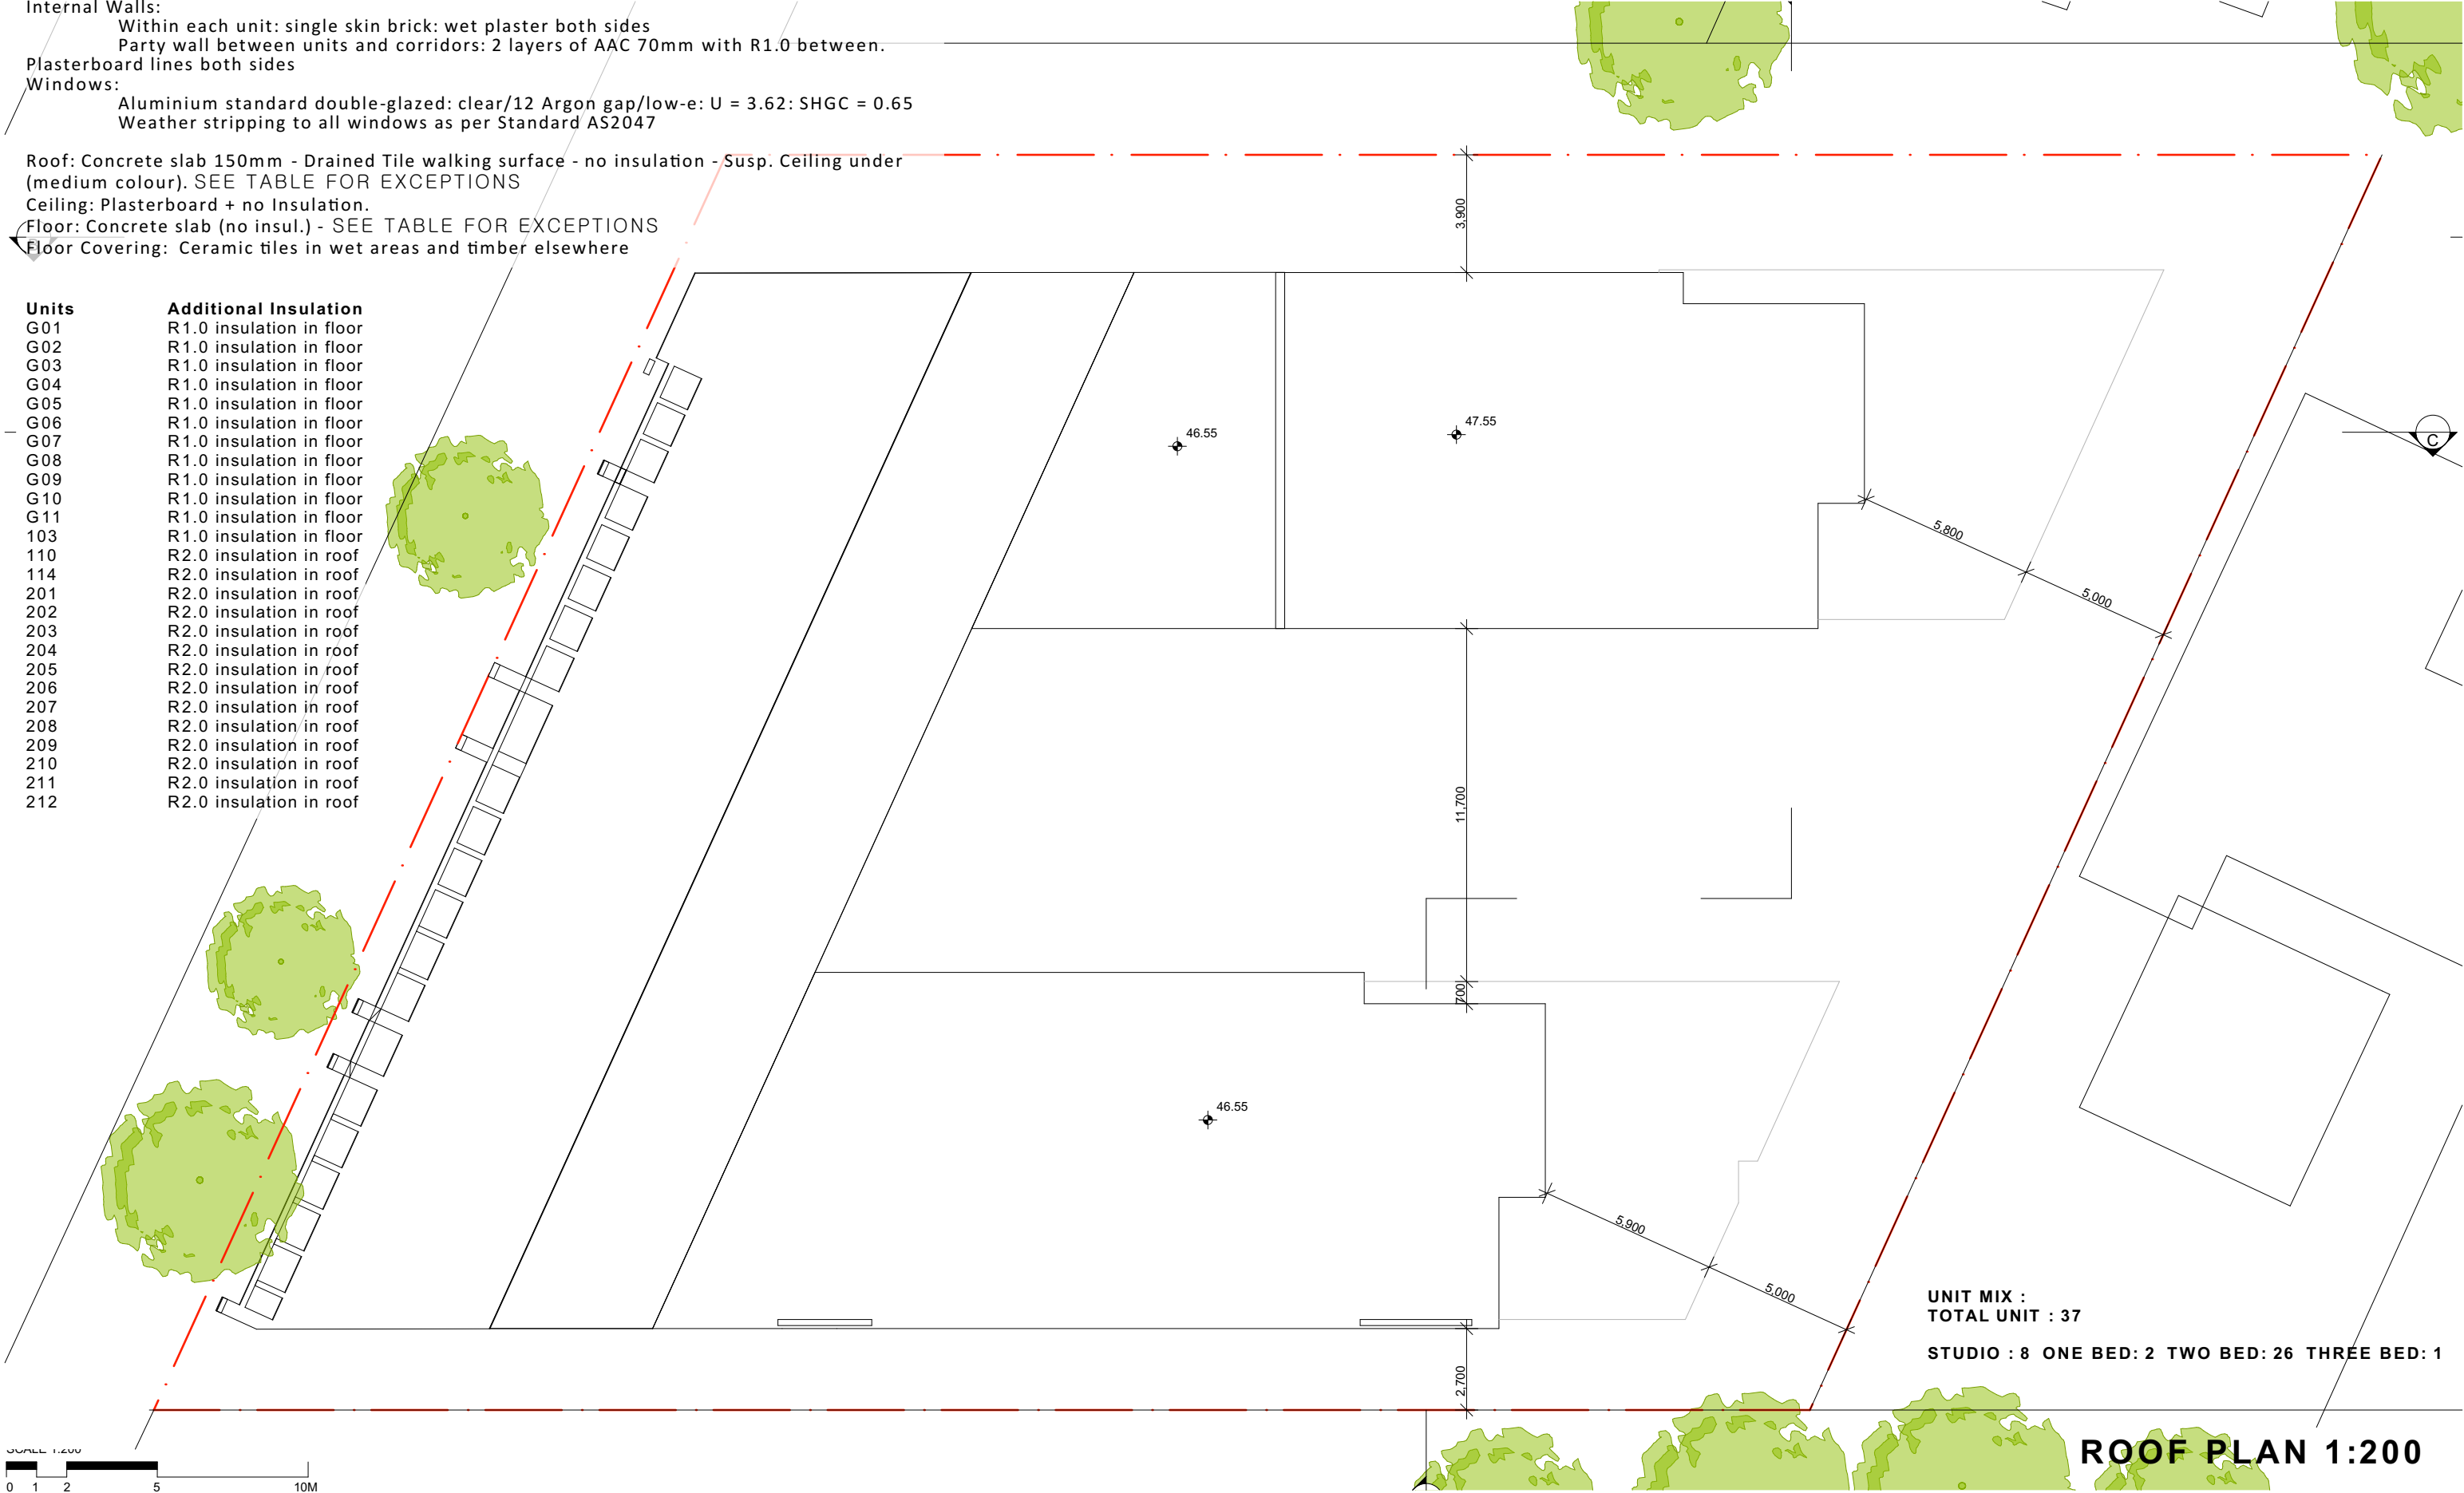

UNIT MIX :
TOTAL UNIT : 37

STUDIO : 8 ONE BED: 2 TWO BED: 26 THREE BED: 1

ROOF PLAN 1:200

FOR DA
PURPOSES ONLY
NOT FOR
CONSTRUCTION

DA

A3
Drawing Original Size

Rev	For DA	For DA
B	20/07/2014	20/07/2014
A	20/07/2014	20/07/2014

© COPYRIGHT
DO NOT SCALE DWGS. USE
DIMENSIONS ONLY. REFER
ANY DISCREPANCIES TO
ARCHITECT PRIOR TO
CONSTRUCTION.

THESE DRAWINGS ARE
SUBJECT TO COPYRIGHT.



ACCESS:
ACCESS SOLUTIONS
a: PO Box 332, Hamilton NSW 2303
m: 0411 824 183

QUANTITY SURVEY:
MMDCC
a: SUITE 5 / 101 GEORGE ST,
PARRAMATTA NSW 2150
w: www.mmdcc.com.au
t: +61 2 9633 9233

TRAFFIC:
GTA CONSULTANTS
a: Level 6, 15 Help St, Chatswood NSW
2067
p: +612 8448 1800

BASIX:
STS
a: 32 Bruceville Ave, Epping NSW 2121
w: enquiries@stsanablethermalsolution
s.com.au
t: +61 420 312 721

ACOUSTIC:
ACOUSTIC LOGIC
a: 9 Sarah St, Mascot NSW 2020
t: 8339 8009
e: beth@acousticlogic.com.au
w: www.acousticlogic.com.au

GEOTECHNICAL:
geo-environmental
a: 82 Bridge St, Lane Cove NSW 2066
t: 02 9564 6045
w: info@geoenvironmental.com.au

HYDRAULIC:
SGCE
a: Site A113 Level 1, 20 Lexington Drive
Bella Vista NSW 2153
t: +61 2 9853 4239

LANDSCAPING:
CONCEPT
a: Sult 101, 506 Miller St, Cammeray NSW
2062
t: +61 2 9922 5312

BCA:
VIC LILLI & PARTNERS
a: Suite 7, 1-17 Elsie St, Burwood NSW
2134
t: 02 9715 9555
e: aleksa@vicilli.com.au


WASTE MANAGEMENT:
Ghazi Al Ali Architect
a: 9-13 Redmyre Rd, Strathfield, NSW 2135
t: 02 9595 1544
e: office@ghazia.com


PLANNING:
WILLANA & ASSOCIATES
a: PO BOX 170, Randwick NSW 2031
e: stuart.harding@willana.com.au
t: 9399 6900
w: www.willana.com.au

ARCHITECT:
**GHAZI AL ALI
ARCHITECT**
PVT LTD
T: +612 8065 1544 | E: office@ghazia.com
ACN: 67167131848
UNIT 2H,
9-13 REDMYRE RD, STRATHFIELD, NSW 2135

PROJECT: 47 WOODVILLE RD	CLIENT: BARAZ CONSTRUCTIONS P/L
SCALE: 1:200	DATE: 17/06/2015
DRAWN BY: TZ	CHECKED 1: FU
CHECKED 2: GA	APPROVED:

DRAWING NAME: ROOF PLAN	PROJECT NUMBER: 40.14
DRAWING NUMBER: DA	ISSUE: B
A1204	

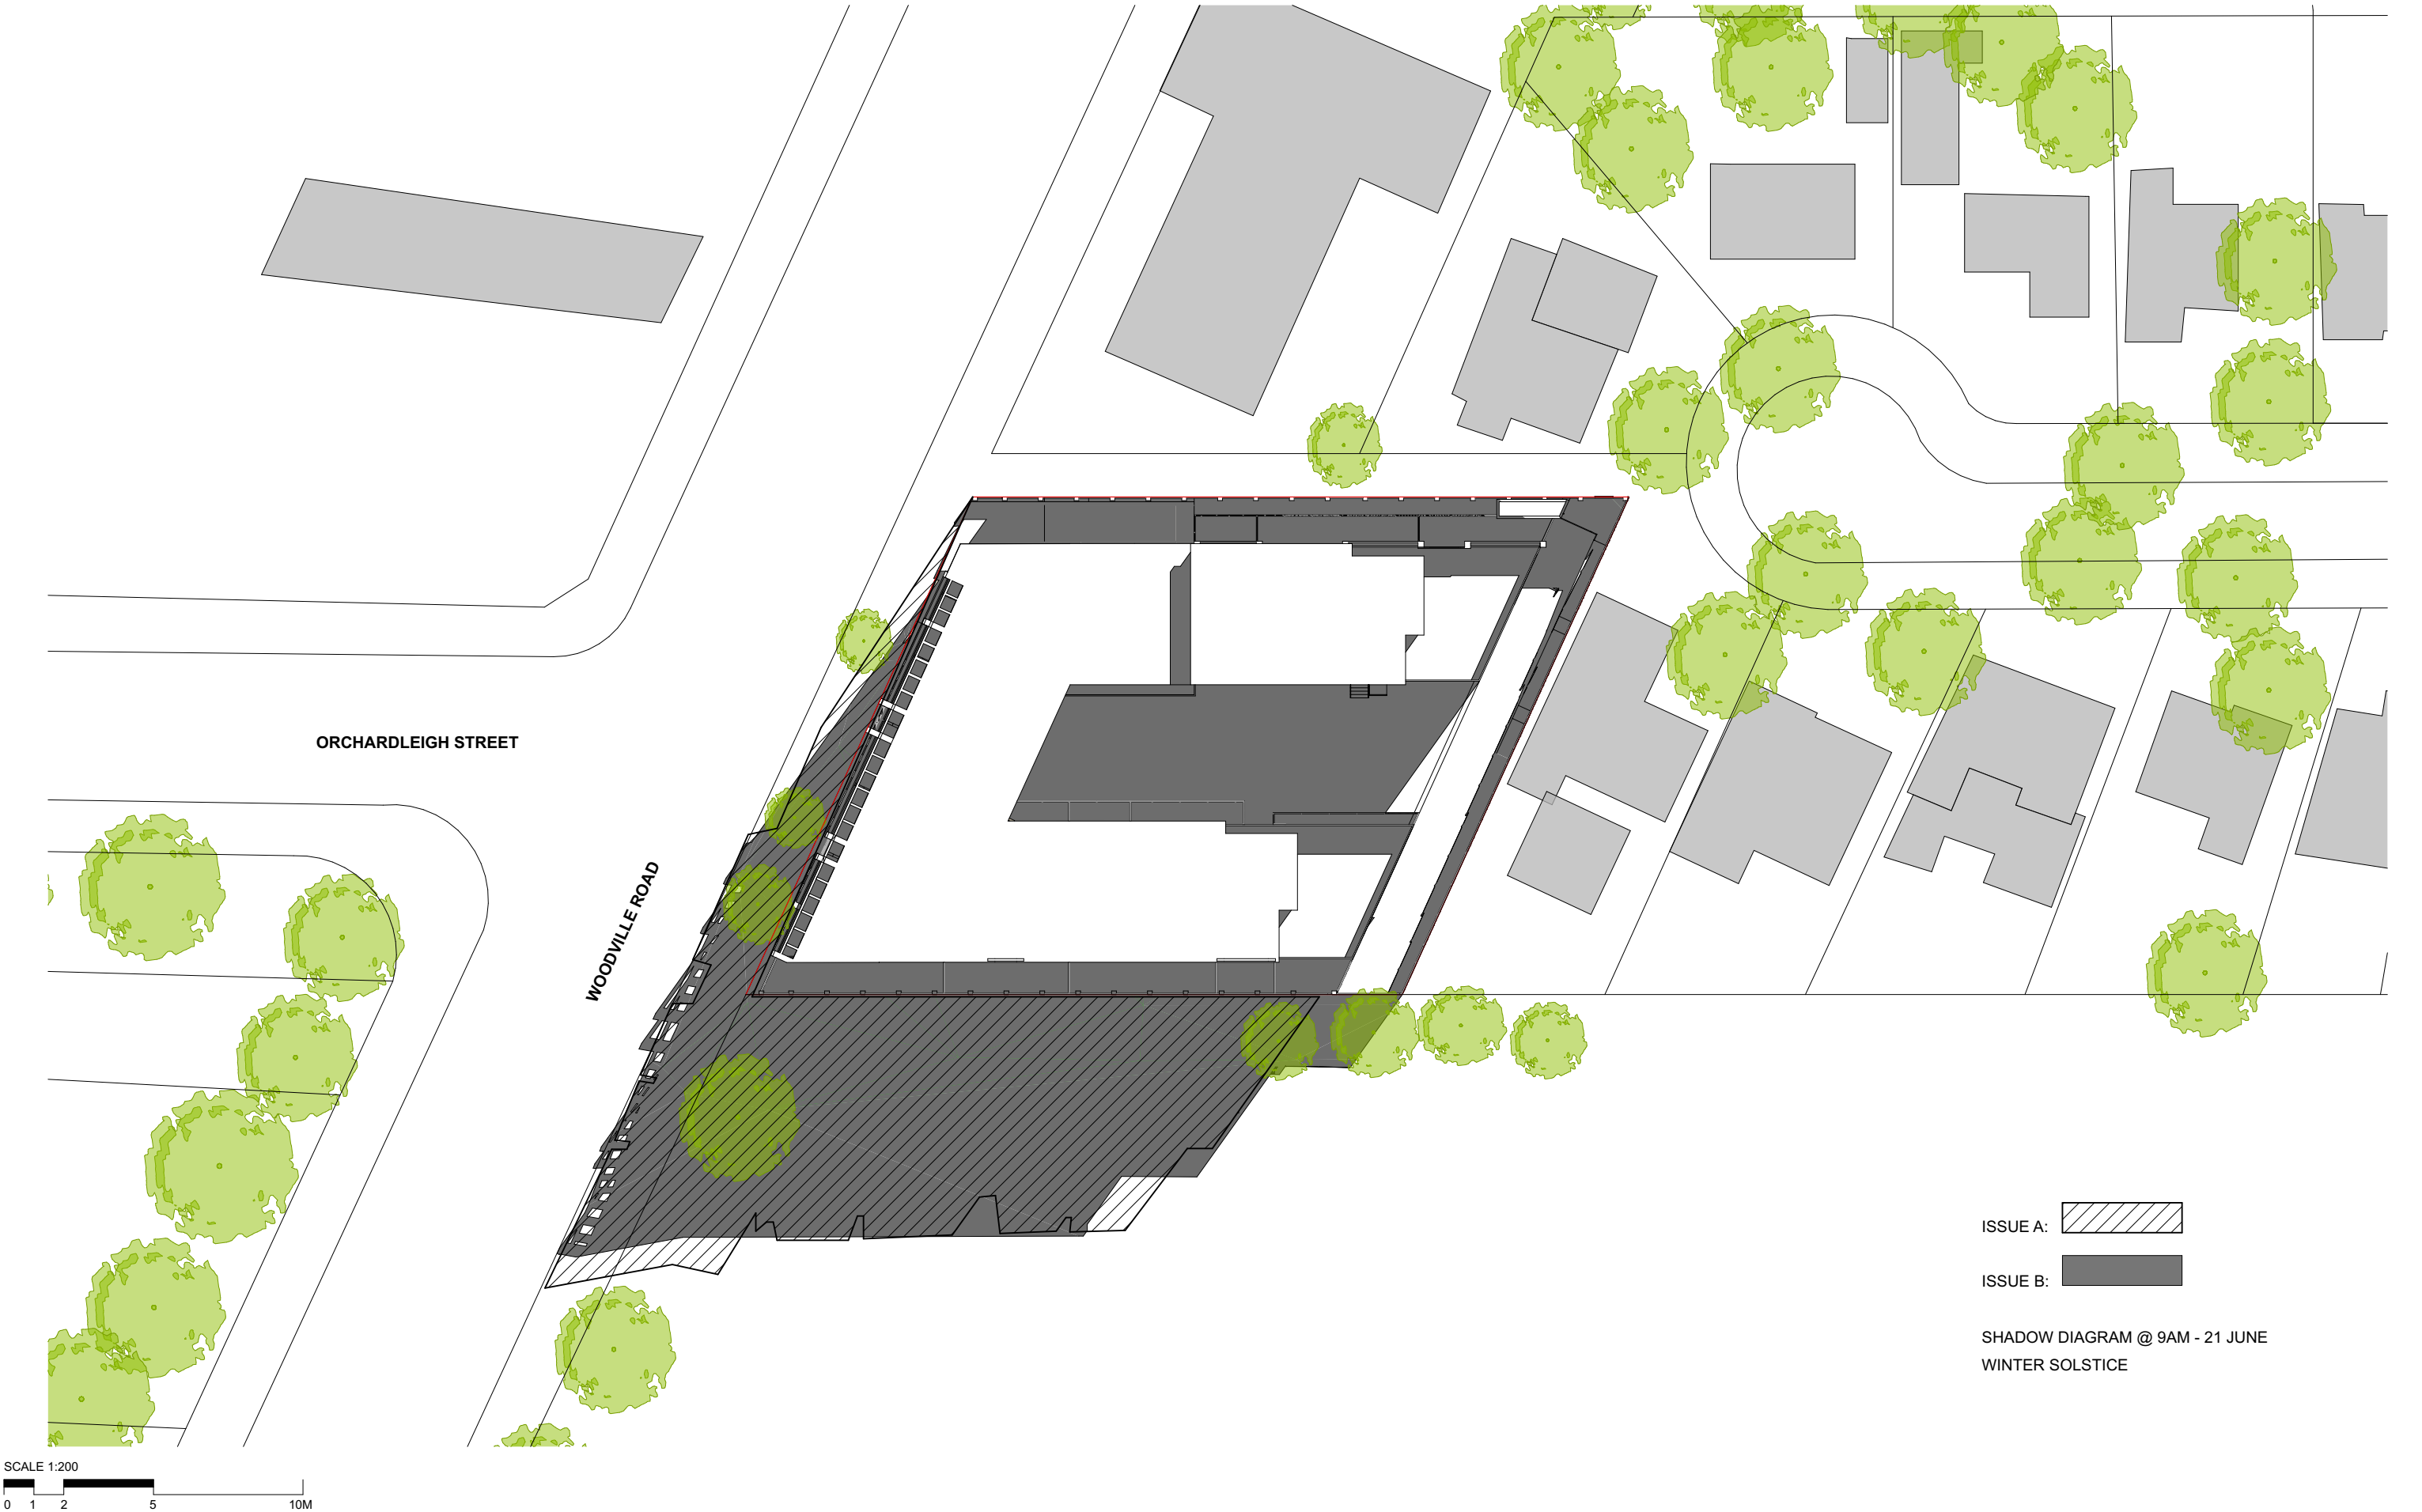

 ISSUE A: 

ISSUE B: 

SHADOW DIAGRAM @ 9AM - 21 JUNE
WINTER SOLSTICE

FOR DA
PURPOSES ONLY
NOT FOR
CONSTRUCTION

DA

Drawing Original Size

A3

2000
3000

FOR DA

FOR DA

2014

2014

Issue Date

Description

© COPYRIGHT

DO NOT SCALE DWGS. USE
DIMENSIONS ONLY. REFER
ANY DISCREPANCIES TO
ARCHITECT PRIOR TO
CONSTRUCTION.

THESE DRAWINGS ARE
SUBJECT TO COPYRIGHT.

N

ACCESS:
ACCESS SOLUTIONS
a: PO Box 382, Hamilton NSW 2303
m: 0411 824 183

QUANTITY SURVEY:
MMDCC
a: SUITE 5 / 101 GEORGE ST,
PARMATT NSW 2150
w: www.mmdcc.com.au
t: +61 2 9633 9233

TRAFFIC:
GTA CONSULTANTS
a: Level 6, 15 Hesp St, Chatswood NSW
2067
p: +612 8448 1800

BASIX:
STS
a: 32 Brucedale Ave, Epping NSW 2121
w: enquire@sustainablethermalsolution
s.com.au
t: +61 2 920 312 721

ACOUSTIC:
ACOUSTIC LOGIC
a: 9 Sarah St, Mascot NSW 2020
t: 8339 8009
e: bethie@acousticlogic.com.au
w: www.acousticlogic.com.au

GEOTECHNICAL:
geo-environmental
a: 82 Bridge St, Lane Cove NSW 2066
t: 02 9564 6045
w: info@geoenvironmental.com.au

HYDRAULIC:
SGCE
a: Site A113 Level 1, 20 Lexington Drive
Bella Vista NSW 2153
t: +61 2 9863 4235

LANDSCAPING:
CONCEPT
a: Sult 101, 506 Miller St, Cammeray NSW
2062
t: +61 2 9922 5312

BCA:
VIC LILLI & PARTNERS
a: Suite 7, 1-17 Elsie St, Burwood NSW
2134
t: 02 9715 9555
e: aleksa@vicilli.com.au

WASTE MANAGEMENT:
Ghazi Al Ali Architect
a: 9-13 Redmyre Rd, Strathfield, NSW 2135
t: 02 8095 1544
e: office@ghazia.com

PLANNING:
WILLANA & ASSOCIATES
a: PO BOX 170, Randwick NSW 2031
e: stuart.harding@willana.com.au
t: 9399 6900
w: www.willana.com.au

ARCHITECT:

T: +612 8065 1544 | E: office@ghazia.com
ACN: 67167131848
UNIT 2H,
9-13 REDMYRE RD, STRATHFIELD, NSW 2135

PROJECT:
47 WOODVILLE RD

CLIENT:
BARAZ CONSTRUCTIONS P/L

SCALE:
1:500, 1:69.35

DATE:
17/06/2015

CAD FILE NUMBER:

DRAWN BY:
TZ

CHECKED 1:
FU

CHECKED 2:
GA


APPROVED:

DRAWING NAME:
SHADOW DIAGRAM
9AM

DRAWING NUMBER:
DA

PROJECT NUMBER:
40.14

ISSUE:
B

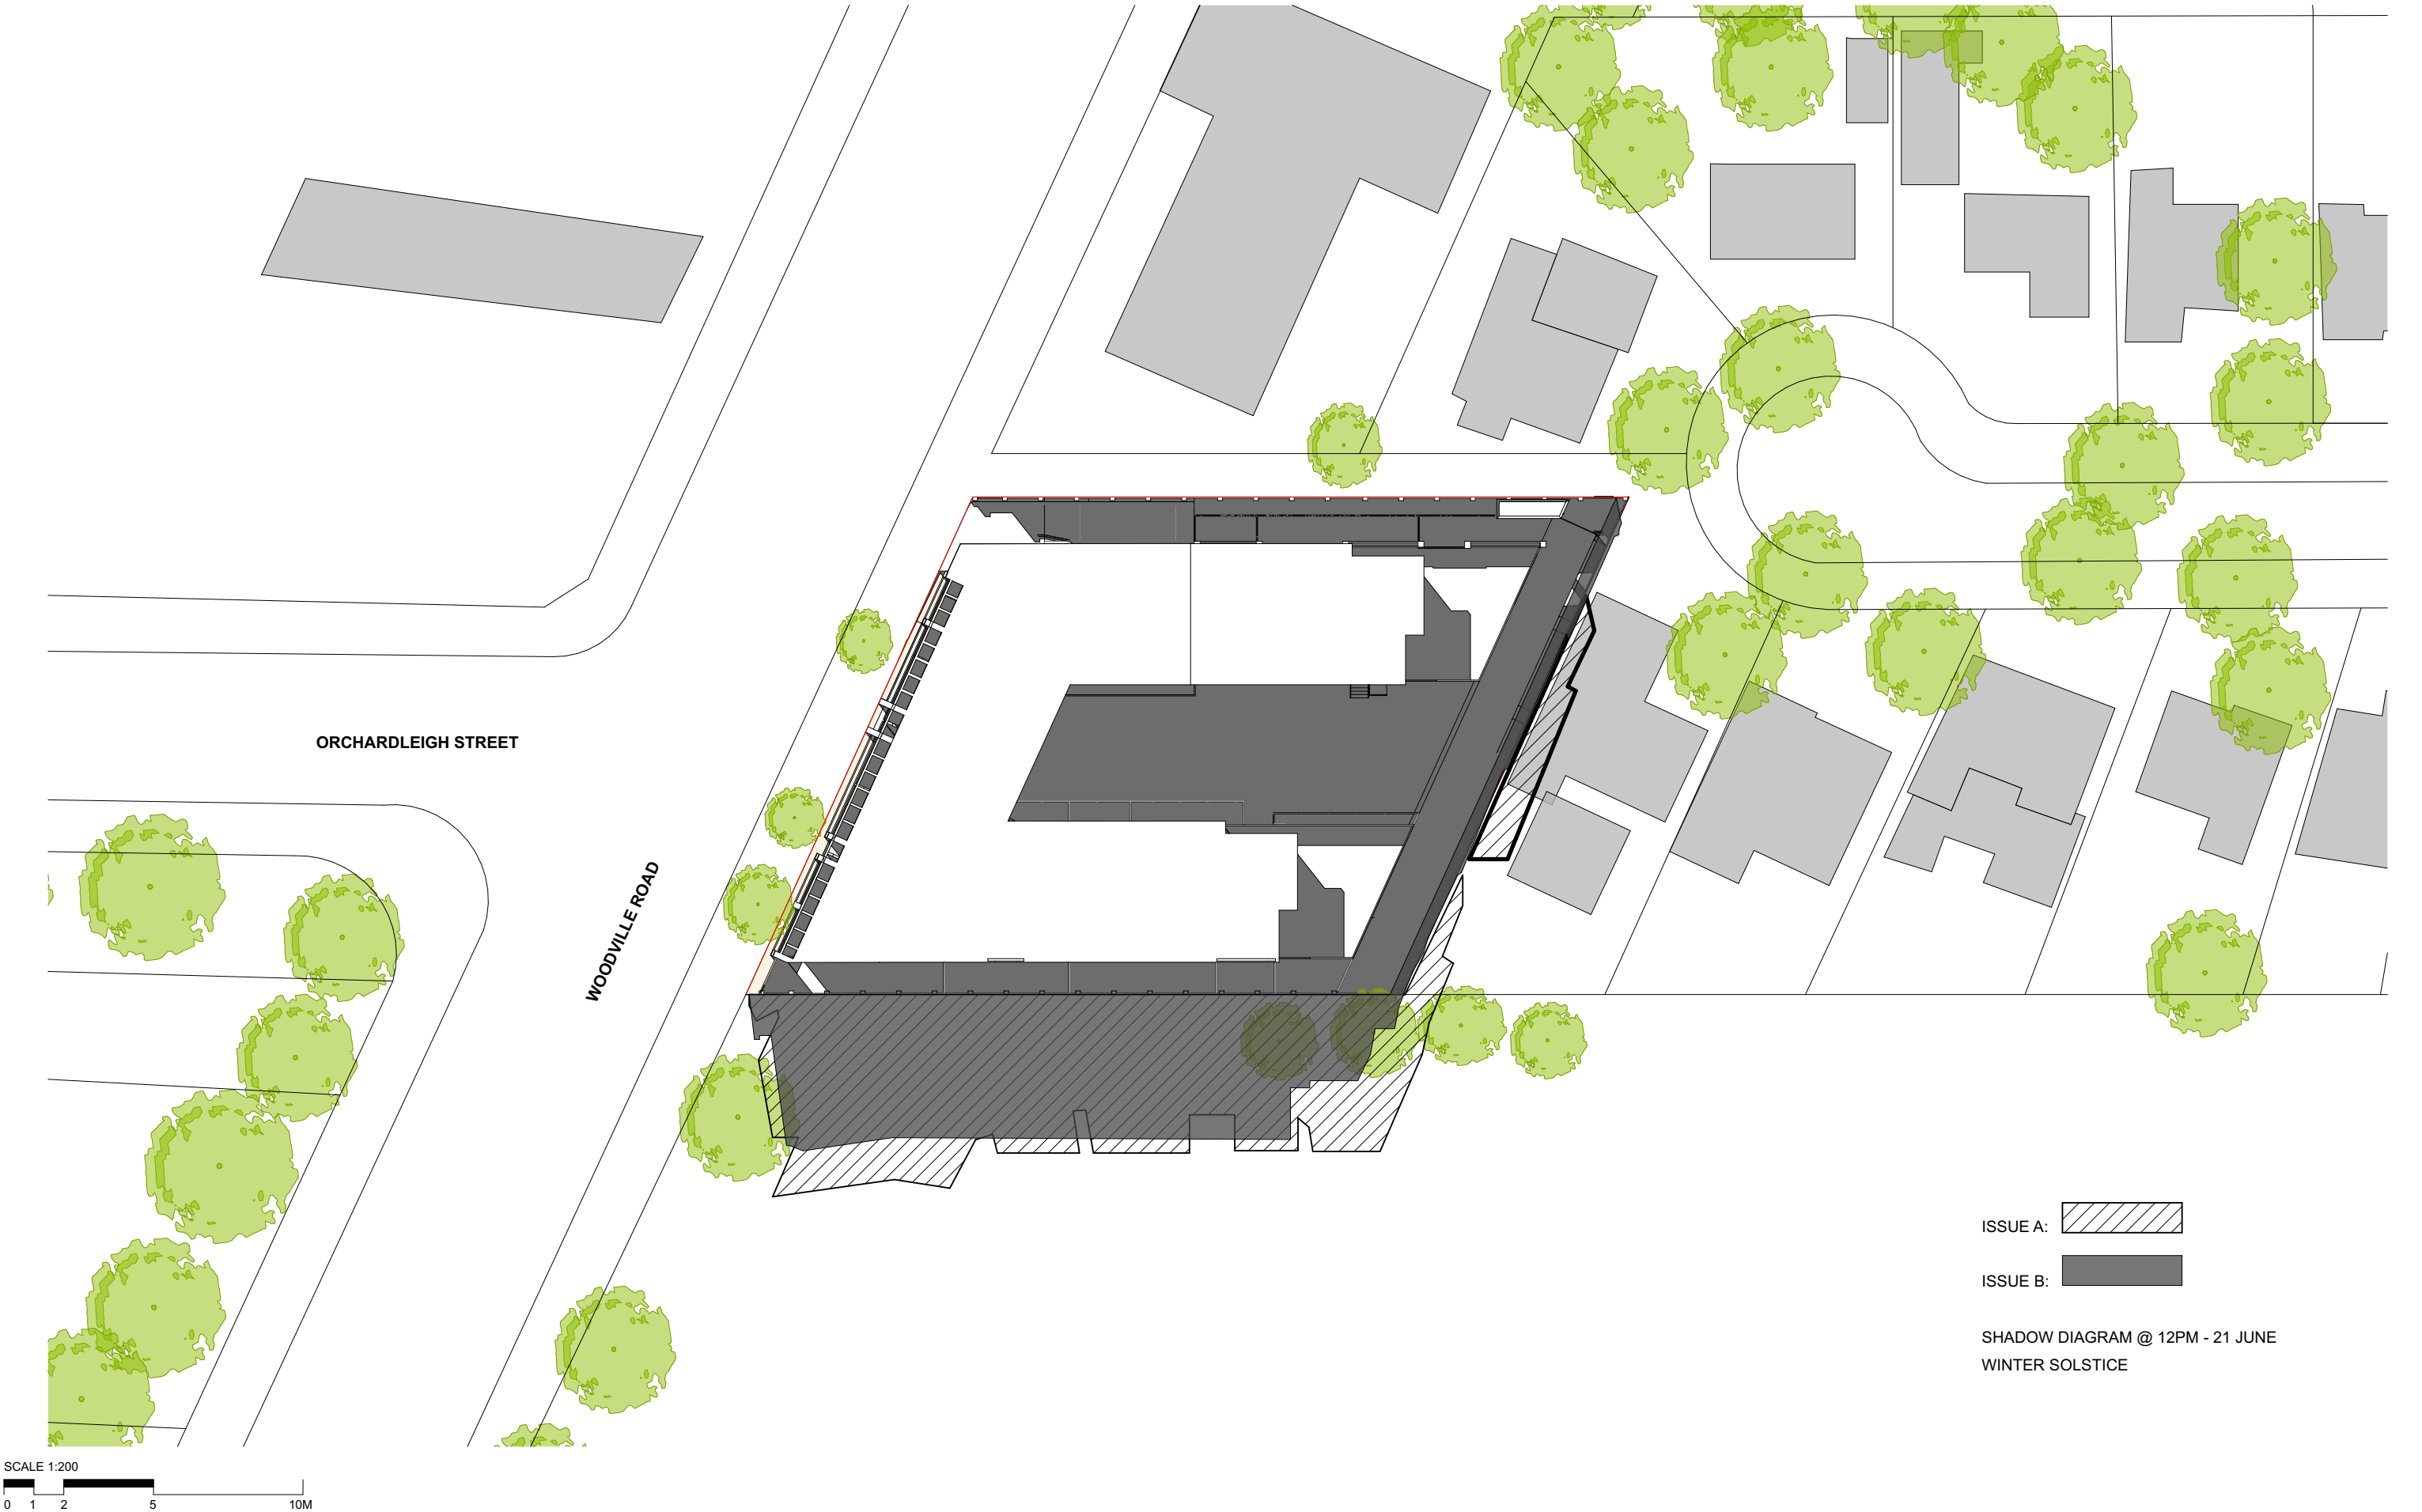

ISSUE A:

ISSUE B:

SHADOW DIAGRAM @ 12PM - 21 JUNE
WINTER SOLSTICE

FOR DA
PURPOSES ONLY
NOT FOR
CONSTRUCTION


DA

Drawing Original Size	A3	
	2000	2800
	1000	1400
	FOR DA	FOR DA
	20/07/2014	20/07/2014
	Issue	Date
	Description	

© COPYRIGHT

DO NOT SCALE DWGS. USE
DIMENSIONS ONLY. REFER
ANY DISCREPANCIES TO
ARCHITECT PRIOR TO
CONSTRUCTION.

THESE DRAWINGS ARE
SUBJECT TO COPYRIGHT.

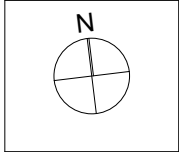

ACCESS:
ACCESS SOLUTIONS
a: PO Box 382, Hamilton NSW 2303
m: 0411 824 183

QUANTITY SURVEY:
MMDCC
a: SUITE 5 / 101 GEORGE ST,
PARMATTAN NSW 2150
w: www.mmdcc.com.au
t: +61 2 9633 9233

TRAFFIC:
GTA CONSULTANTS
a: Level 6, 15 Hesp St, Chatterwood NSW
2067
p: +612 8448 1800

BASIX:
STS
a: 32 Brucedale Ave, Epping NSW 2121
w: enquire@sustainablethermalsolution
s.com.au
t: +61 2 420 312 721

ACOUSTIC:
ACOUSTIC LOGIC
a: 9 Sarah St, Mascot NSW 2020
t: 8339 8009
e: bethie@acousticlogic.com.au
w: www.acousticlogic.com.au

GEOTECHNICAL:
geo-environmental
a: 82 Bridge St, Lane Cove NSW 2066
t: 02 8964 6045
w: info@geoenvironmental.com.au

HYDRAULIC:
SGCE
a: Site A113 Level 1, 20 Lexington Drive
Bella Vista NSW 2153
t: +61 2 9863 4235

LANDSCAPING:
CONCEPT
a: Sult 101, 506 Miller St, Cammeray NSW
2062
t: +61 2 9922 5312

BCA:
VIC LILLI & PARTNERS
a: Suite 7, 1-17 Elsie St, Burwood NSW
2134
t: 02 9715 9555
e: aleks@vicilli.com.au

WASTE MANAGEMENT:
Ghazi Al Ali Architect
9-13 Redmyre Rd, Strathfield, NSW 2135
t: 02 8095 1544
e: office@ghazia.com

PLANNING:
WILLANA & ASSOCIATES
a: PO BOX 170, Randwick NSW 2031
e: stuart.harding@willana.com.au
t: 9386 6500
w: www.willana.com.au


ARCHITECT:

GHAZI AL ALI
ARCHITECT
PTY LTD

T: +612 8065 1544 | E: office@ghazia.com
ACN: 67167131848
UNIT 2H,
9-13 REDMYRE RD, STRATHFIELD, NSW 2135

PROJECT: 47 WOODVILLE RD			
CLIENT: BARAZ CONSTRUCTIONS P/L			
SCALE: 1:500, 1:71.51, 1:200		DATE: 17/06/2015	CAD FILE NUMBER:
CHECKED 1: FU	CHECKED 2: GA	APPROVED:	

DRAWING NAME SHADOW DIAGRAM 12PM		PROJECT NUMBER 40.14
DRAWING NUMBER DA A1301		
		ISSUE B

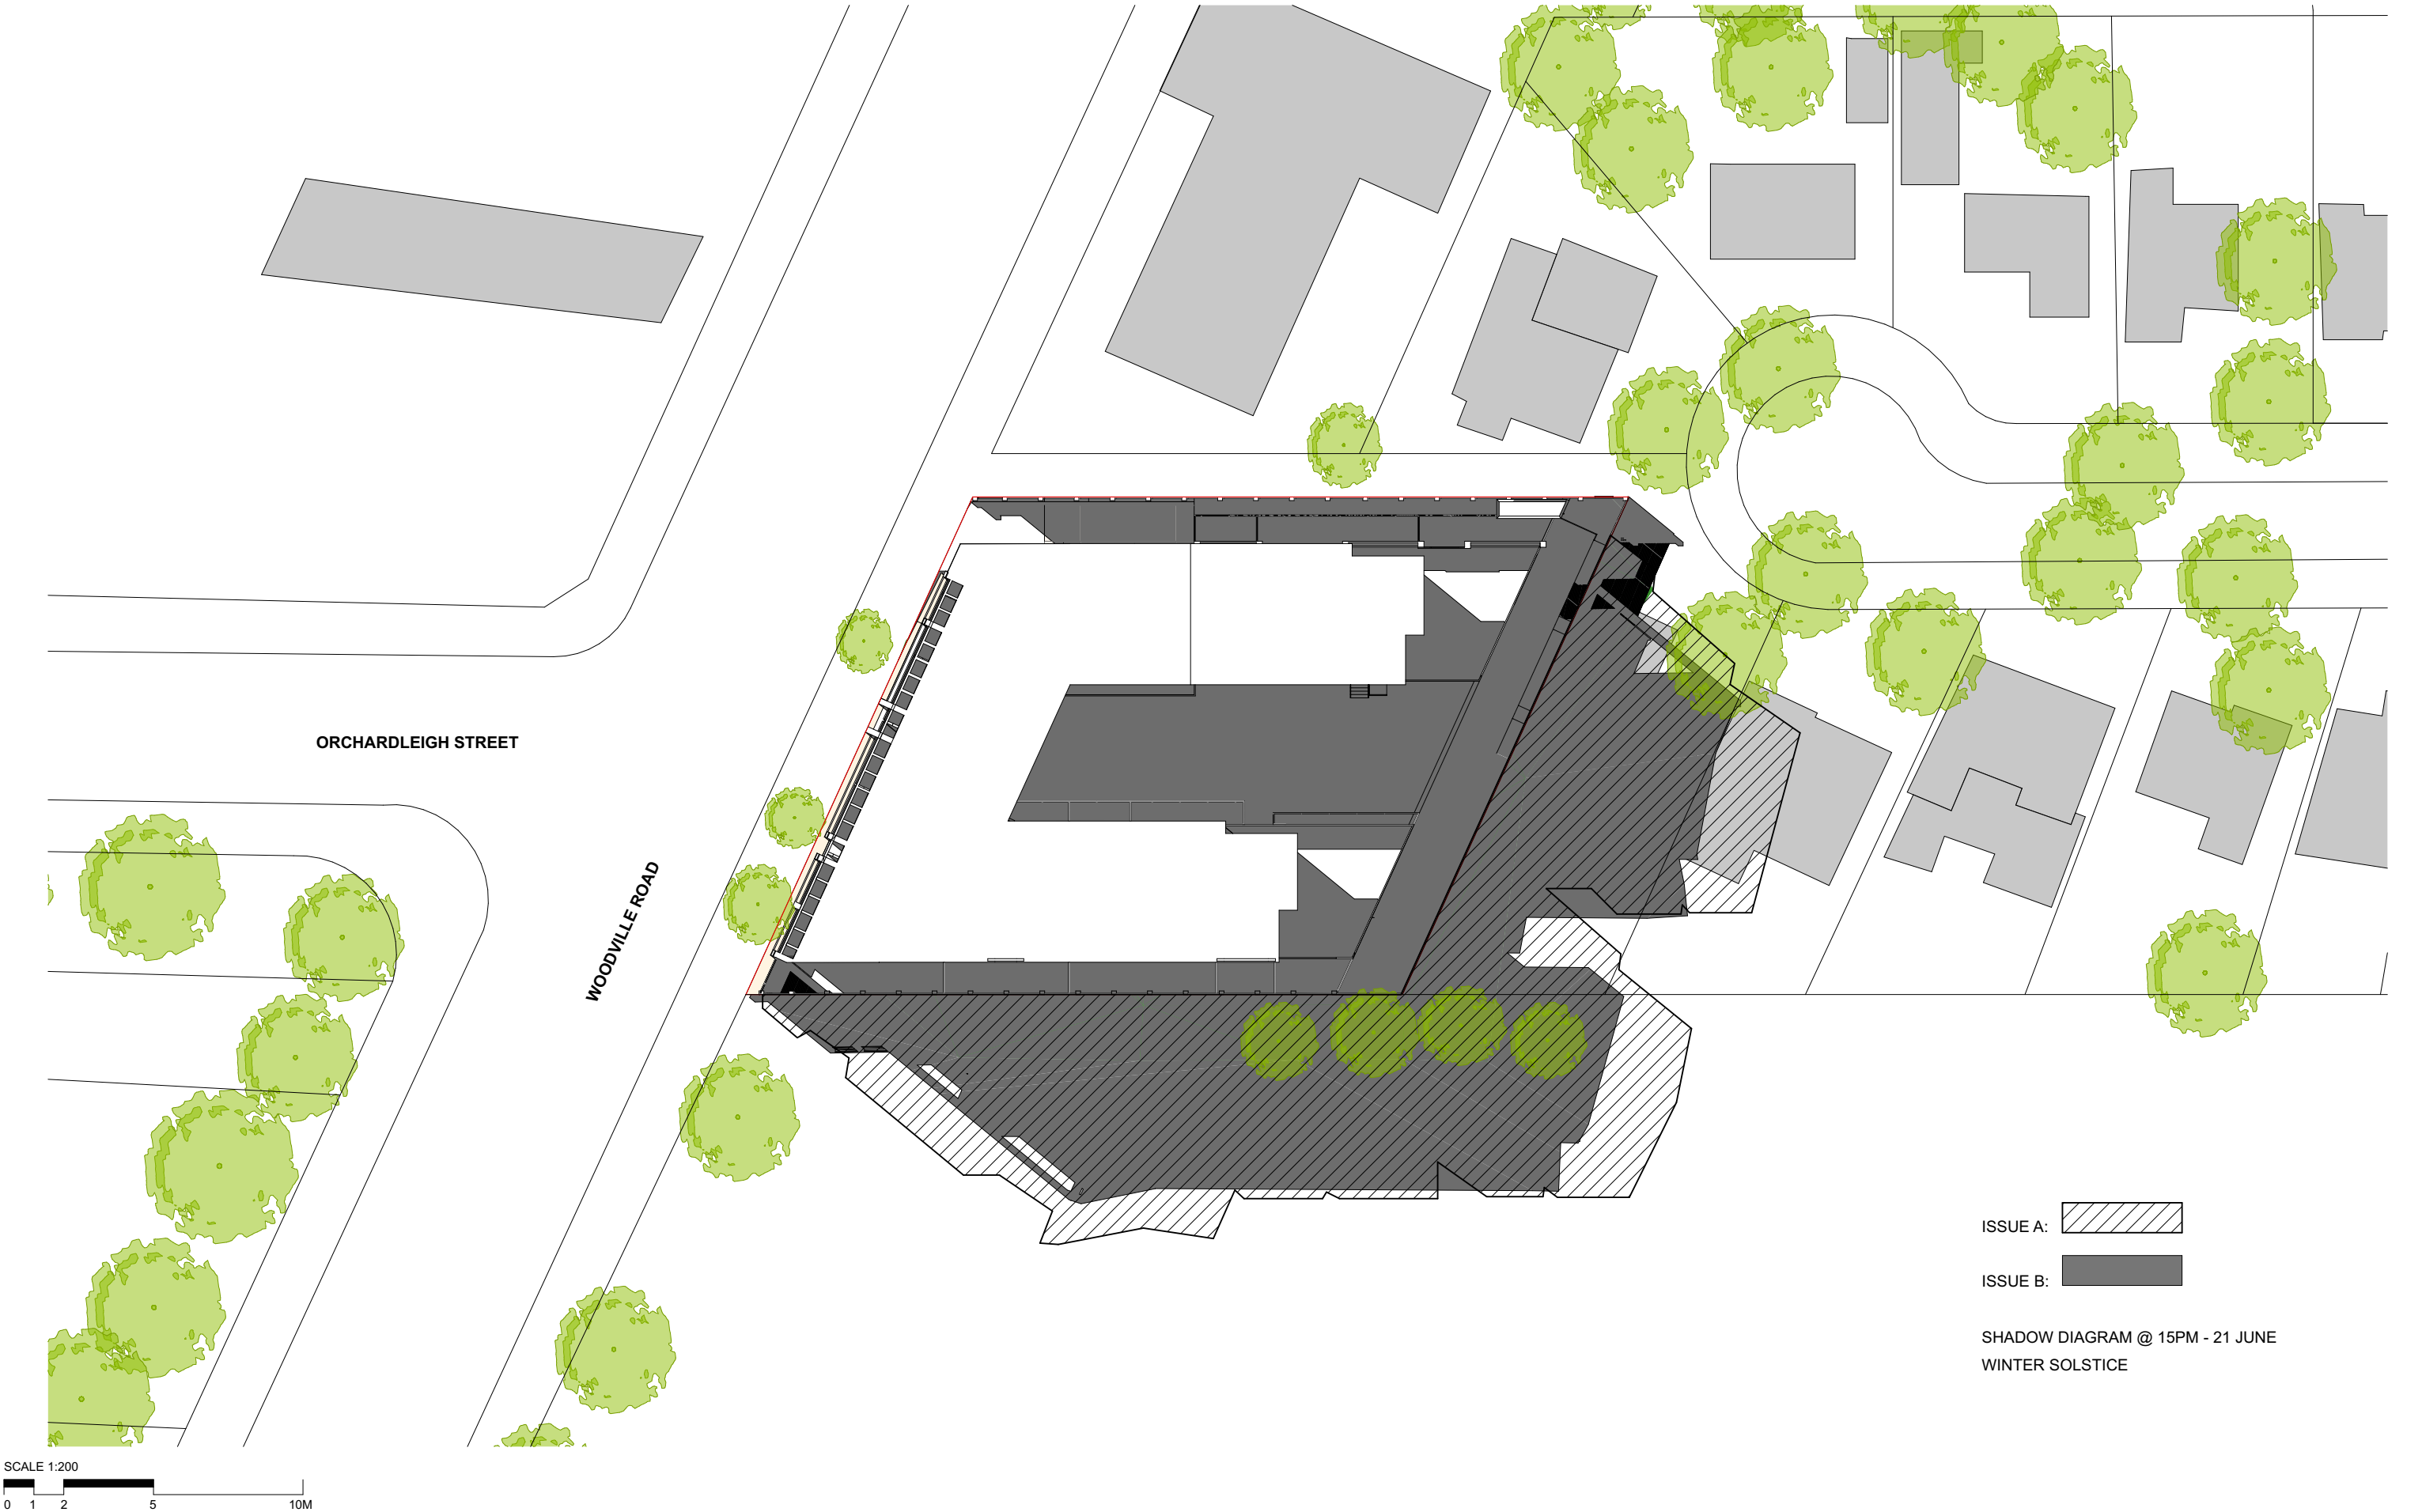

ISSUE A:

ISSUE B:

SHADOW DIAGRAM @ 15PM - 21 JUNE
WINTER SOLSTICE

FOR DA
PURPOSES ONLY
NOT FOR
CONSTRUCTION

DA

Drawing Original Size

A3

20/06/2015	20/06/2015	20/06/2015	20/06/2015
B	A	A	A
FOR DA	FOR DA	FOR DA	FOR DA
Issue	Date	Date	Date

© COPYRIGHT

DO NOT SCALE DWGS. USE DIMENSIONS ONLY. REFER ANY DISCREPANCIES TO ARCHITECT PRIOR TO CONSTRUCTION.

THESE DRAWINGS ARE SUBJECT TO COPYRIGHT.

N

ACCESS:

ACCESS SOLUTIONS

a: PO Box 382, Hamilton NSW 2303
m: 0411 824 183

QUANTITY SURVEY:

MMDCC

a: SUITE 5 / 101 GEORGE ST,
PARRAMATTA NSW 2150
w: www.mmdcc.com.au
t: +61 2 9633 9233

TRAFFIC:

GTA CONSULTANTS

a: Level 6, 15 Hesp St, Chatswood NSW 2067
p: +612 8448 1800

BASIX:

STS

a: 32 Brucedale Ave, Epping NSW 2121
w: enquire@sustainablethermal.solutions.com.au
t: +61 2 920 312 721

ACOUSTIC:

ACOUSTIC LOGIC

a: 9 Sarah St, Murrumbidgee NSW 2520
t: 6339 8009
e: beth@acousticlogic.com.au
w: www.acousticlogic.com.au

GEOTECHNICAL:

geo-environmental

a: 82 Bridge St, Lane Cove NSW 2066
t: 02 9564 6045
w: info@geoenvironmental.com.au

HYDRAULIC:

SGCE

a: Site A113 Level 1, 20 Lexington Drive
Bella Vista NSW 2153
t: +61 2 9863 4239

LANDSCAPING:

CONCEPT

a: Suit 101, 506 Miller St, Cammeray NSW 2062
t: +61 2 9922 5312

BCA:

VIC LILLI & PARTNERS

a: Suite 7, 1-17 Elsie St, Burwood NSW 2134
t: 02 9715 9555
e: alicia@viclilli.com.au

WASTE MANAGEMENT:

Ghazi Al Ali Architect

9-13 Redmyre Rd, Strathfield, NSW 2135
t: 02 9595 1544
e: office@ghazia.com

PLANNING:

WILLANA & ASSOCIATES

a: PO BOX 170, Randwick NSW 2031
e: startharding@willana.com.au
t: 9399 6900
w: www.willana.com.au

ARCHITECT:

GHAZI AL ALI ARCHITECT PTY LTD

T: +612 8065 1544 | E: office@ghazia.com
ACN: 67167131848
UNIT 2H,
9-13 REDMYRE RD, STRATHFIELD, NSW 2135

PROJECT:

47 WOODVILLE RD

CLIENT:

BARAZ CONSTRUCTIONS P/L

SCALE:

1:500, 1:71.46

DATE:

17/06/2015

CAD FILE NUMBER:

DRAWN BY:

TZ

CHECKED 1:

FU

CHECKED 2:

GA

APPROVED:

DRAWING NAME:

SHADOW DIAGRAM 15PM

DRAWING NUMBER:


DA

PROJECT NUMBER:

40.14

ISSUE:

B

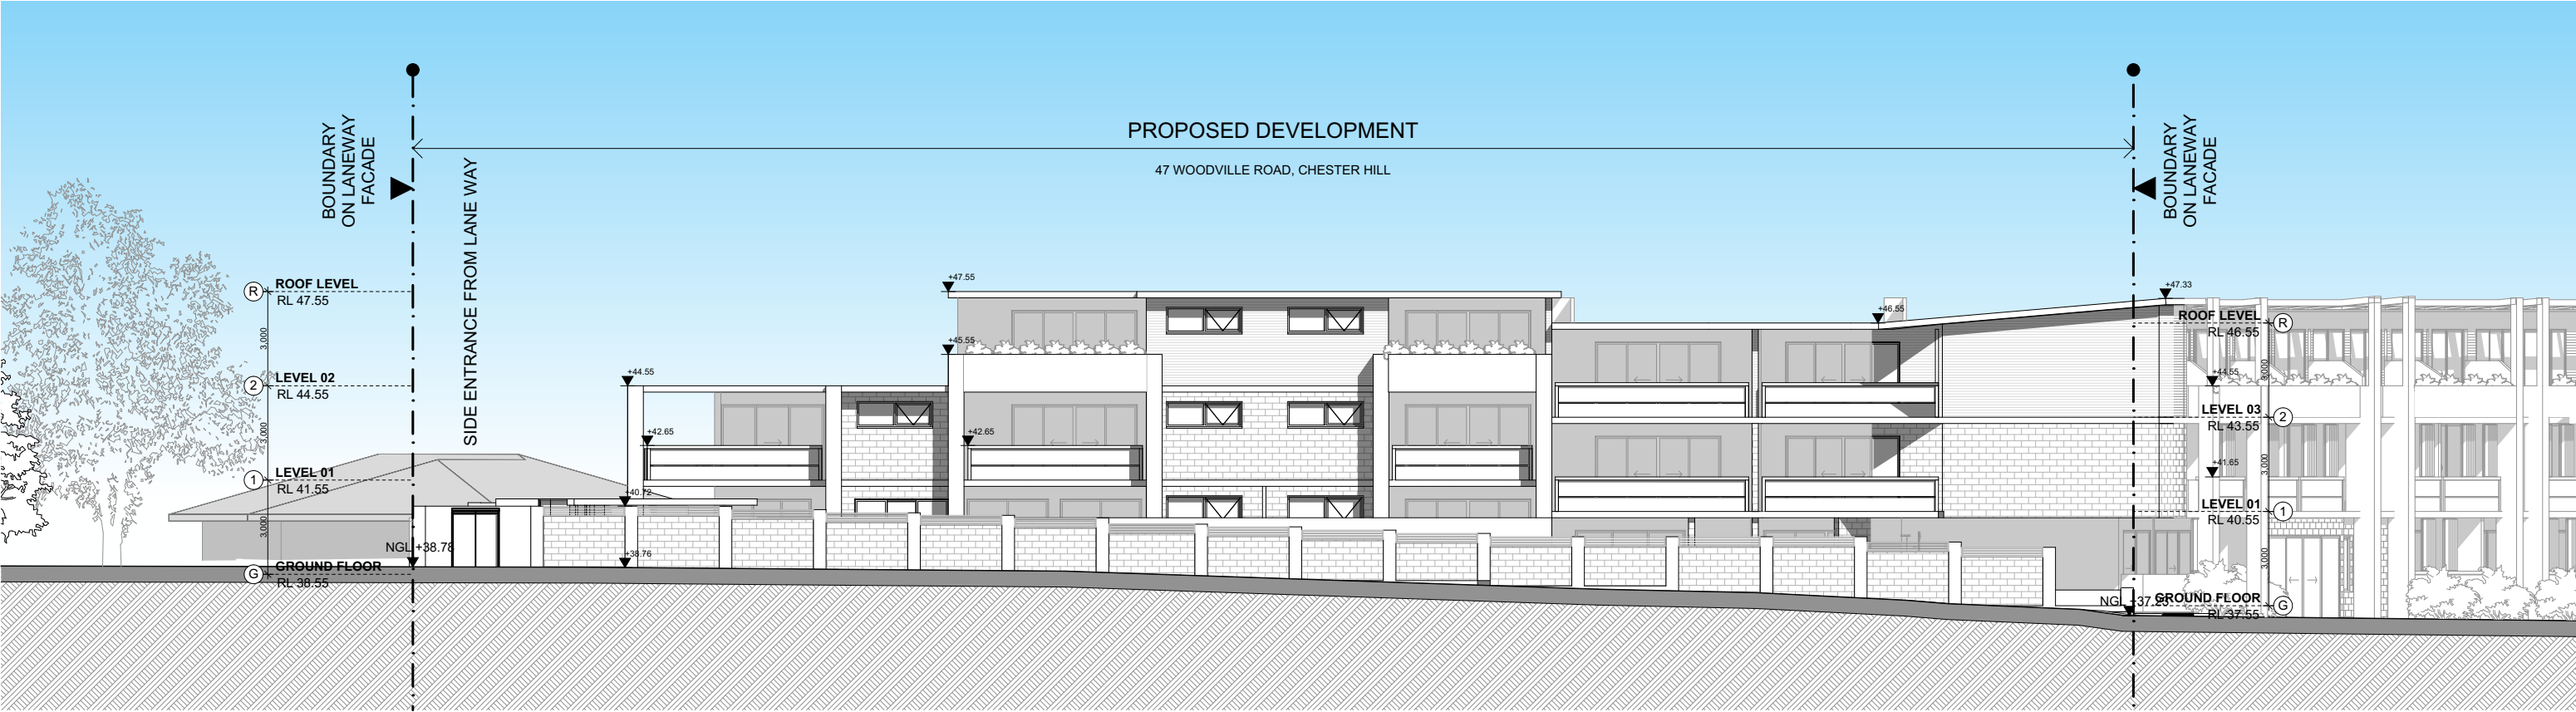


NORTH ELEVATION 1:200

External Walls: Cavity Brick (uninsul) + air gap: plasterboard - medium colour.

Internal Walls:
Within each unit: single skin brick: wet plaster both sides
Party wall between units and corridors: 2 layers of AAC 70mm with R1.0 between.
Plasterboard lines both sides
Windows:
Aluminium standard double-glazed: clear/12 Argon gap/low-e: U = 3.62: SHGC = 0.65
Weather stripping to all windows as per Standard AS2047

Roof: Concrete slab 150mm - Drained Tile walking surface - no insulation - Susp. Ceiling under (medium colour). SEE TABLE FOR EXCEPTIONS
Ceiling: Plasterboard + no Insulation.
Floor: Concrete slab (no insul.) - SEE TABLE FOR EXCEPTIONS
Floor Covering: Ceramic tiles in wet areas and timber elsewhere

Units	Additional Insulation		
G01	R1.0 insulation in floor	201	R2.0 insulation in roof
G02	R1.0 insulation in floor	202	R2.0 insulation in roof
G03	R1.0 insulation in floor	203	R2.0 insulation in roof
G04	R1.0 insulation in floor	204	R2.0 insulation in roof
G05	R1.0 insulation in floor	205	R2.0 insulation in roof
G06	R1.0 insulation in floor	206	R2.0 insulation in roof
G07	R1.0 insulation in floor	207	R2.0 insulation in roof
G08	R1.0 insulation in floor	208	R2.0 insulation in roof
G09	R1.0 insulation in floor	209	R2.0 insulation in roof
G10	R1.0 insulation in floor	210	R2.0 insulation in roof
G11	R1.0 insulation in floor	211	R2.0 insulation in roof
103	R1.0 insulation in floor	212	R2.0 insulation in roof
110	R2.0 insulation in roof		
114	R2.0 insulation in roof		

 

FOR DA
PURPOSES ONLY
NOT FOR
CONSTRUCTION

DA

A3
Drawing Original Size

FOR DA
20/06/2015
B

FOR DA
20/06/2015
A

Description

© COPYRIGHT

DO NOT SCALE DWGS. USE
DIMENSIONS ONLY. REFER
ANY DISCREPANCIES TO
ARCHITECT PRIOR TO
CONSTRUCTION.

THESE DRAWINGS ARE
SUBJECT TO COPYRIGHT.

ACCESS:
ACCESS SOLUTIONS
a: PO Box 332, Hamilton NSW 2303
m: 0411 824 183

QUANTITY SURVEY:
MMDC
a: SUITE 5 / 101 GEORGE ST,
PARRAMATTA NSW 2150
w: www.mmhc.com.au
t: +61 2 9633 9233

TRAFFIC:
GTA CONSULTANTS
a: Level 6, 15 Hesp St, Chateau NSW
2067
p: +612 8448 1800

BASIX:
STS
a: 32 Bruceville Ave, Epping NSW 2121
w: enquire@stusustainablethermal.com.au
s: com.au
t: +61 420 312 721

ACOUSTIC:
ACOUSTIC LOGIC
a: 8 Sarah St, Mascot NSW 2020
t: 8339 8009
e: beth@acousticlogic.com.au
w: www.acousticlogic.com.au

GEOTECHNICAL:
geo-environmental
a: 82 Bridge St, Lane Cove NSW 2066
t: 02 9564 6045
w: info@geoenvironmental.com.au

HYDRAULIC:
SGCE
a: Site A113 Level 1, 20 Lexington Drive
Bella Vista NSW 2153
t: +61 2 9853 4235

LANDSCAPING:
CONCEPT
a: Sult 101, 506 Miller St, Cammeray NSW
2062
t: +61 2 9922 5312

BCA:
VIC LILLI & PARTNERS
a: Suite 7, 1-17 Elsie St, Burwood NSW
2134
t: 02 9715 9555
e: aleksa@vicilli.com.au

WASTE MANAGEMENT:
Ghazal Ali Architect
a: 9-13 Redmyre Rd, Strathfield, NSW 2135
t: 02 9595 1544
e: office@ghazal.com

PLANNING:
WILLANA & ASSOCIATES
a: PO BOX 170, Randwick NSW 2031
e: stuart@willana.com.au
t: 0395 6500
w: www.willana.com.au

ARCHITECT:
**GHAZI AL ALI
ARCHITECT**
PVT LTD

T: +612 8065 1544 | E: office@ghazal.com
ACN: 67167131848
UNIT 2H,
9-13 REDMYRE RD, STRATHFIELD, NSW 2135

PROJECT:
47 WOODVILLE RD

CLIENT:
BARAZ CONSTRUCTIONS P/L

SCALE:
1:200

DATE:
17/06/2015

CAD FILE NUMBER:

DRAWN BY:
TZ

CHECKED 1:
FU

CHECKED 2:
GA


APPROVED:

DRAWING NAME
NORTH ELEVATION

DRAWING NUMBER
DA

PROJECT NUMBER
40.14

ISSUE
B

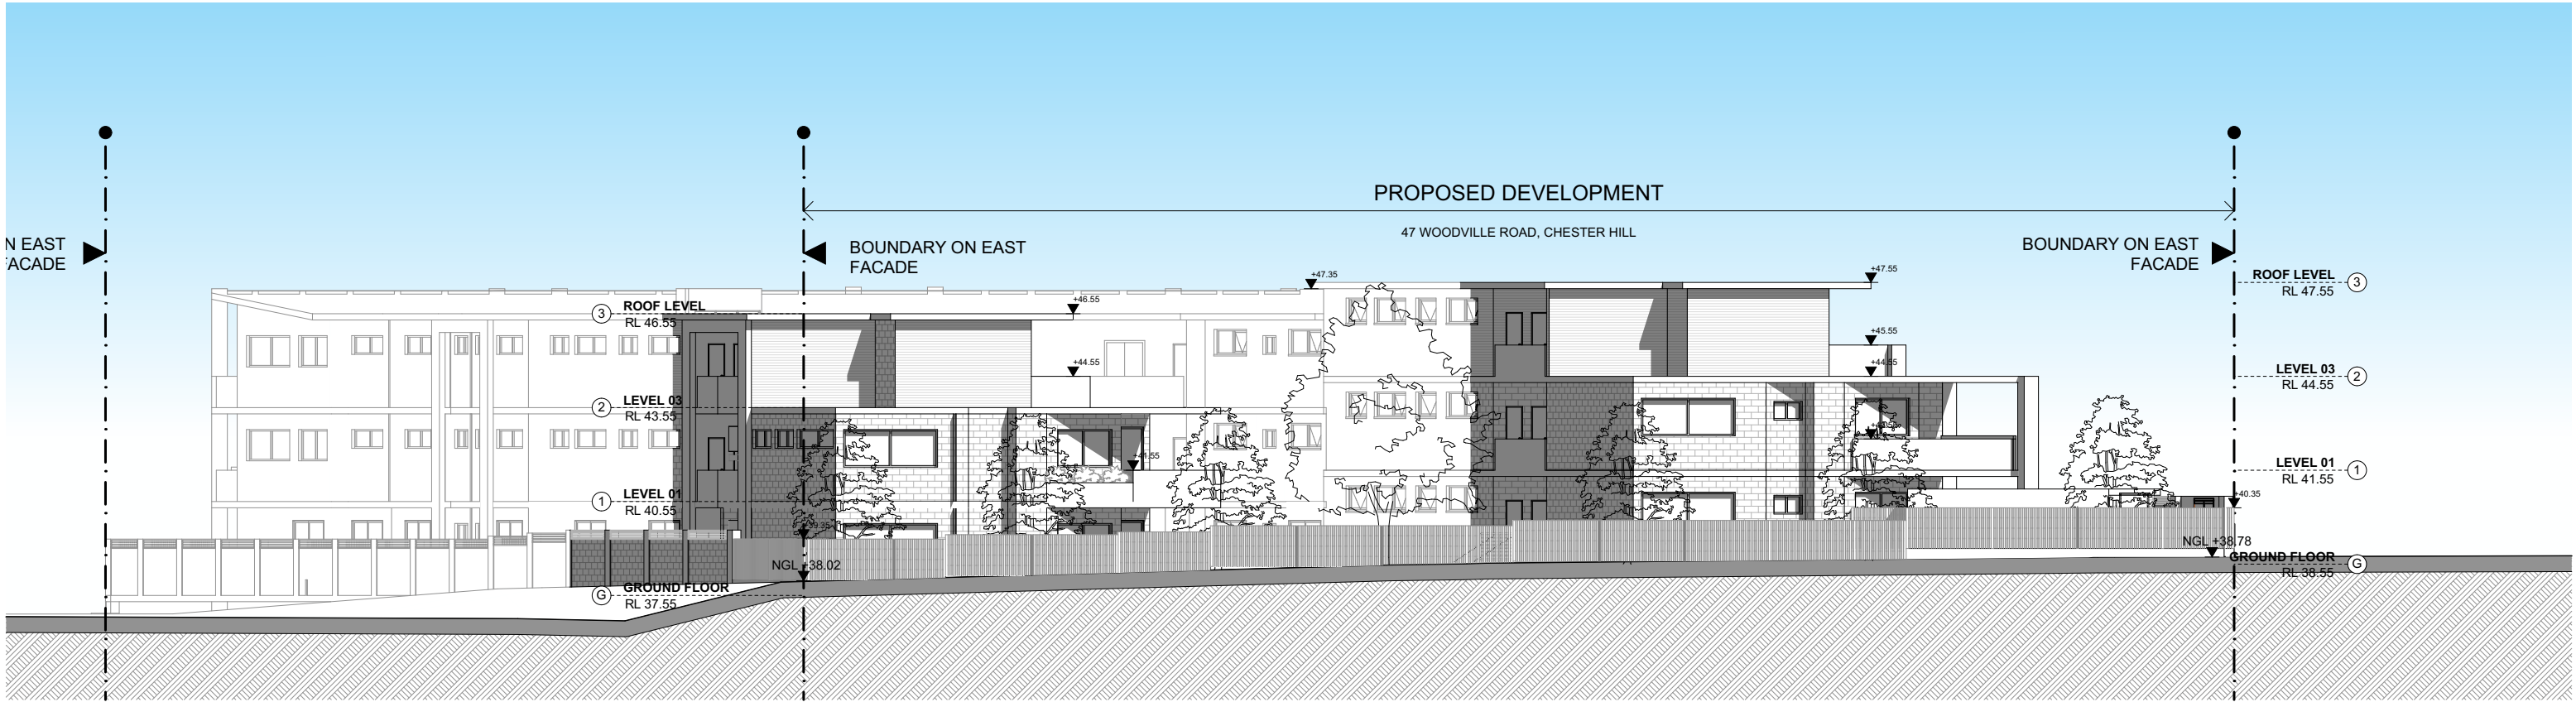


External Walls: Cavity Brick (uninsul) + air gap: plasterboard - medium colour.

Internal Walls:
Within each unit: single skin brick: wet plaster both sides
Party wall between units and corridors: 2 layers of AAC 70mm with R1.0 between.
Plasterboard lines both sides
Windows:
Aluminium standard double-glazed: clear/12 Argon gap/low-e: U = 3.62: SHGC = 0.65
Weather stripping to all windows as per Standard AS2047

Roof: Concrete slab 150mm - Drained Tile walking surface - no insulation - Susp. Ceiling under (medium colour). SEE TABLE FOR EXCEPTIONS
Ceiling: Plasterboard + no Insulation.
Floor: Concrete slab (no insul.) - SEE TABLE FOR EXCEPTIONS
Floor Covering: Ceramic tiles in wet areas and timber elsewhere

Units	Additional Insulation		
G01	R1.0 insulation in floor	201	R2.0 insulation in roof
G02	R1.0 insulation in floor	202	R2.0 insulation in roof
G03	R1.0 insulation in floor	203	R2.0 insulation in roof
G04	R1.0 insulation in floor	204	R2.0 insulation in roof
G05	R1.0 insulation in floor	205	R2.0 insulation in roof
G06	R1.0 insulation in floor	206	R2.0 insulation in roof
G07	R1.0 insulation in floor	207	R2.0 insulation in roof
G08	R1.0 insulation in floor	208	R2.0 insulation in roof
G09	R1.0 insulation in floor	209	R2.0 insulation in roof
G10	R1.0 insulation in floor	210	R2.0 insulation in roof
G11	R1.0 insulation in floor	211	R2.0 insulation in roof
103	R1.0 insulation in floor	212	R2.0 insulation in roof
110	R2.0 insulation in roof		
114	R2.0 insulation in roof		

EAST ELEVATION 1:200

 

FOR DA
PURPOSES ONLY
NOT FOR
CONSTRUCTION

DA

Drawing Original Size
A3

FOR DA
20/07/2014

FOR DA
20/07/2014

Issue Date

20/07/2014

© COPYRIGHT

DO NOT SCALE DWGS. USE
DIMENSIONS ONLY. REFER
ANY DISCREPANCIES TO
ARCHITECT PRIOR TO
CONSTRUCTION.

THESE DRAWINGS ARE
SUBJECT TO COPYRIGHT.

N

ACCESS:
ACCESS SOLUTIONS
a: PO Box 332, Hamilton NSW 2303
m: 0411 824 183

QUANTITY SURVEY:
MMDCC
a: SUITE 5 / 101 GEORGE ST,
PARRAMATTA NSW 2150
w: www.mmdcc.com.au
t: +61 2 9633 9233

TRAFFIC:
GTA CONSULTANTS
a: Level 6, 15 Hesp St, Chateau NSW 2067
p: +612 8448 1800

BASIX:
STS
a: 32 Brucedale Ave, Epping NSW 2121
w: enquire@stsanablethermal.com.au
s: com.au
t: +61 420 312 721

ACOUSTIC:
ACOUSTIC LOGIC
a: 8/13 Level 1, 20 Lexington Drive
Bella Vista NSW 2153
t: 8339 8009
e: bella@acousticlogic.com.au
w: www.acousticlogic.com.au

GEOTECHNICAL:
geo-environmental
a: 82 Bridge St, Lane Cove NSW 2066
t: 02 9564 6045
w: info@geoenvironmental.com.au

HYDRAULIC:
SGCE
a: Site A113 Level 1, 20 Lexington Drive
Bella Vista NSW 2153
t: +61 2 9853 4235

LANDSCAPING:
CONCEPT
a: Unit 101, 506 Miller St, Cammeray NSW 2062
t: +61 2 9922 5312

BCA:
VIC LILLI & PARTNERS
a: Suite 7, 1-17 Elmer St, Burwood NSW 2134
t: 02 9715 9555
e: aleksa@viclil.com.au

WASTE MANAGEMENT:
Ghazi Al Ali Architect
a: Unit 101, 506 Miller St, Cammeray NSW 2135
t: 02 9595 1544
e: office@ghazia.com

PLANNING:
WILLANA & ASSOCIATES
a: PO Box 170, Randwick NSW 2031
e: shaharhonding@willana.com.au
t: 0395 6500
w: www.willana.com.au

ARCHITECT:
GHAZI AL ALI
ARCHITECT
PVT LTD
T: +612 8065 1544 | E: office@ghazia.com
ACN: 67167131848
UNIT 2H,
9-13 REDMYRE RD, STRATHFIELD, NSW 2135

PROJECT:
47 WOODVILLE RD

CLIENT:
BARAZ CONSTRUCTIONS P/L

SCALE:
1:200

DATE:
17/06/2015

CAD FILE NUMBER:

DRAWN BY:
TZ

CHECKED 1:
FU

CHECKED 2:
GA


APPROVED:

DRAWING NAME
EAST ELEVATION

DRAWING NUMBER
DA

PROJECT NUMBER
40.14

ISSUE
B

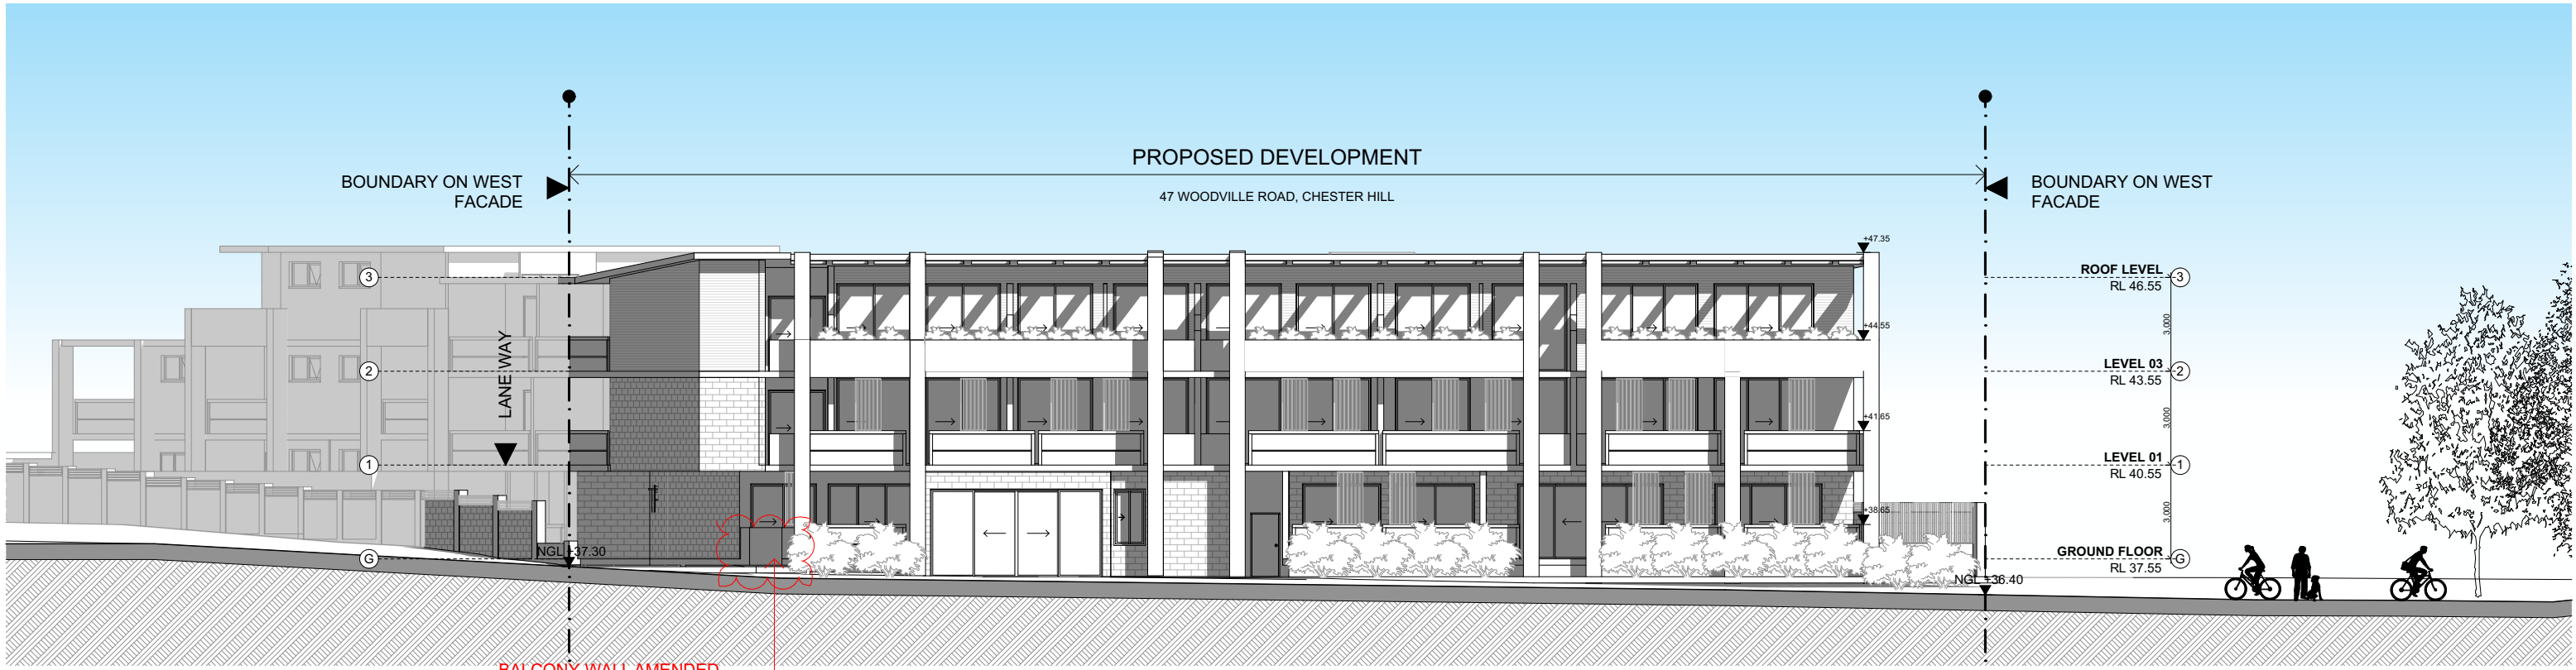

WEST ELEVATION 1:200

External Walls: Cavity Brick (uninsul) + air gap: plasterboard - medium colour.

Internal Walls:
Within each unit: single skin brick: wet plaster both sides
Party wall between units and corridors: 2 layers of AAC 70mm with R1.0 between.
Plasterboard lines both sides

Windows:
Aluminium standard double-glazed: clear/12 Argon gap/low-e: U = 3.62: SHGC = 0.65
Weather stripping to all windows as per Standard AS2047


Roof: Concrete slab 150mm - Drained Tile walking surface - no insulation - Susp. Ceiling under (medium colour). SEE TABLE FOR EXCEPTIONS

Ceiling: Plasterboard + no Insulation.

Floor: Concrete slab (no insul.) - SEE TABLE FOR EXCEPTIONS

Floor Covering: Ceramic tiles in wet areas and timber elsewhere

Units	Additional Insulation		
G01	R1.0 insulation in floor	201	R2.0 insulation in roof
G02	R1.0 insulation in floor	202	R2.0 insulation in roof
G03	R1.0 insulation in floor	203	R2.0 insulation in roof
G04	R1.0 insulation in floor	204	R2.0 insulation in roof
G05	R1.0 insulation in floor	205	R2.0 insulation in roof
G06	R1.0 insulation in floor	206	R2.0 insulation in roof
G07	R1.0 insulation in floor	207	R2.0 insulation in roof
G08	R1.0 insulation in floor	208	R2.0 insulation in roof
G09	R1.0 insulation in floor	209	R2.0 insulation in roof
G10	R1.0 insulation in floor	210	R2.0 insulation in roof
G11	R1.0 insulation in floor	211	R2.0 insulation in roof
103	R1.0 insulation in floor	212	R2.0 insulation in roof
110	R2.0 insulation in roof		
114	R2.0 insulation in roof		

 

FOR DA
PURPOSES ONLY
NOT FOR
CONSTRUCTION

DA

Drawing Original Size

A3

11/09/2015 FOR DA	20/09/2015 FOR DA	20/09/2015 FOR DA	20/09/2015 FOR DA
C	B	A	
Issue	Date	Description	

© COPYRIGHT

DO NOT SCALE DWGS. USE DIMENSIONS ONLY. REFER ANY DISCREPANCIES TO ARCHITECT PRIOR TO CONSTRUCTION.

THESE DRAWINGS ARE SUBJECT TO COPYRIGHT.

N

ACCESS:
ACCESS SOLUTIONS
a: PO Box 332, Hamilton NSW 2303
m: 0411 824 183

QUANTITY SURVEY:
MMDCC
a: SUITE 5 / 101 GEORGE ST,
PARRAMATTA NSW 2150
w: www.mmdcc.com.au
t: +61 2 9633 9233

TRAFFIC:
GTA CONSULTANTS
a: Level 6, 15 Help St, Chatswood NSW 2067
p: +612 8448 1800

BASIX:
STS
a: 32 Bruceville Ave, Epping NSW 2121
w: enquire@stsanablethermalsolutions.com.au
t: +61 420 312 721

ACOUSTIC:
ACOUSTIC LOGIC
a: Suite A113 Level 1, 20 Lexington Drive
Bella Vista NSW 2153
t: 8339 8009
e: beth@acousticlogic.com.au
w: www.acousticlogic.com.au

GEOTECHNICAL:
geo-environmental
a: 82 Bridge St, Lane Cove NSW 2066
t: 02 9564 6045
w: info@geoenvironmental.com.au

HYDRAULIC:
SGCE
a: Site A113 Level 1, 20 Lexington Drive
Bella Vista NSW 2153
t: +61 2 9853 4235

LANDSCAPING:
CONCEPT
a: Suite 101, 506 Miller St, Cammeray NSW 2062
t: +61 2 9922 5312

BCA:
VIC LILLI & PARTNERS
a: Suite 7, 1-17 Elsie St, Burwood NSW 2134
t: 02 9715 9555
e: aleks@viclilli.com.au

WASTE MANAGEMENT:
Ghazi Al Ali Architect
a: 9-13 Redmyre Rd, Strathfield, NSW 2135
t: 02 9595 1544
e: office@ghazia.com

PLANNING:
WILLANA & ASSOCIATES
a: PO BOX 170, Randwick NSW 2031
e: stuart.harding@willana.com.au
t: 9399 6900
w: www.willana.com.au

ARCHITECT:
GHAZI AL ALI ARCHITECT PTY LTD
T: +612 8065 1544 | E: office@ghazia.com
ACN: 67167131848
UNIT 2H,
9-13 REDMYRE RD, STRATHFIELD, NSW 2135

PROJECT:
47 WOODVILLE RD

CLIENT:
BARAZ CONSTRUCTIONS P/L

SCALE:
1:200

DRAWN BY:
TZ

CHECKED 1:
FU

CHECKED 2:
GA


APPROVED:

DRAWING NAME
WEST ELEVATION

DRAWING NUMBER
DA

PROJECT NUMBER
40.14

ISSUE
C

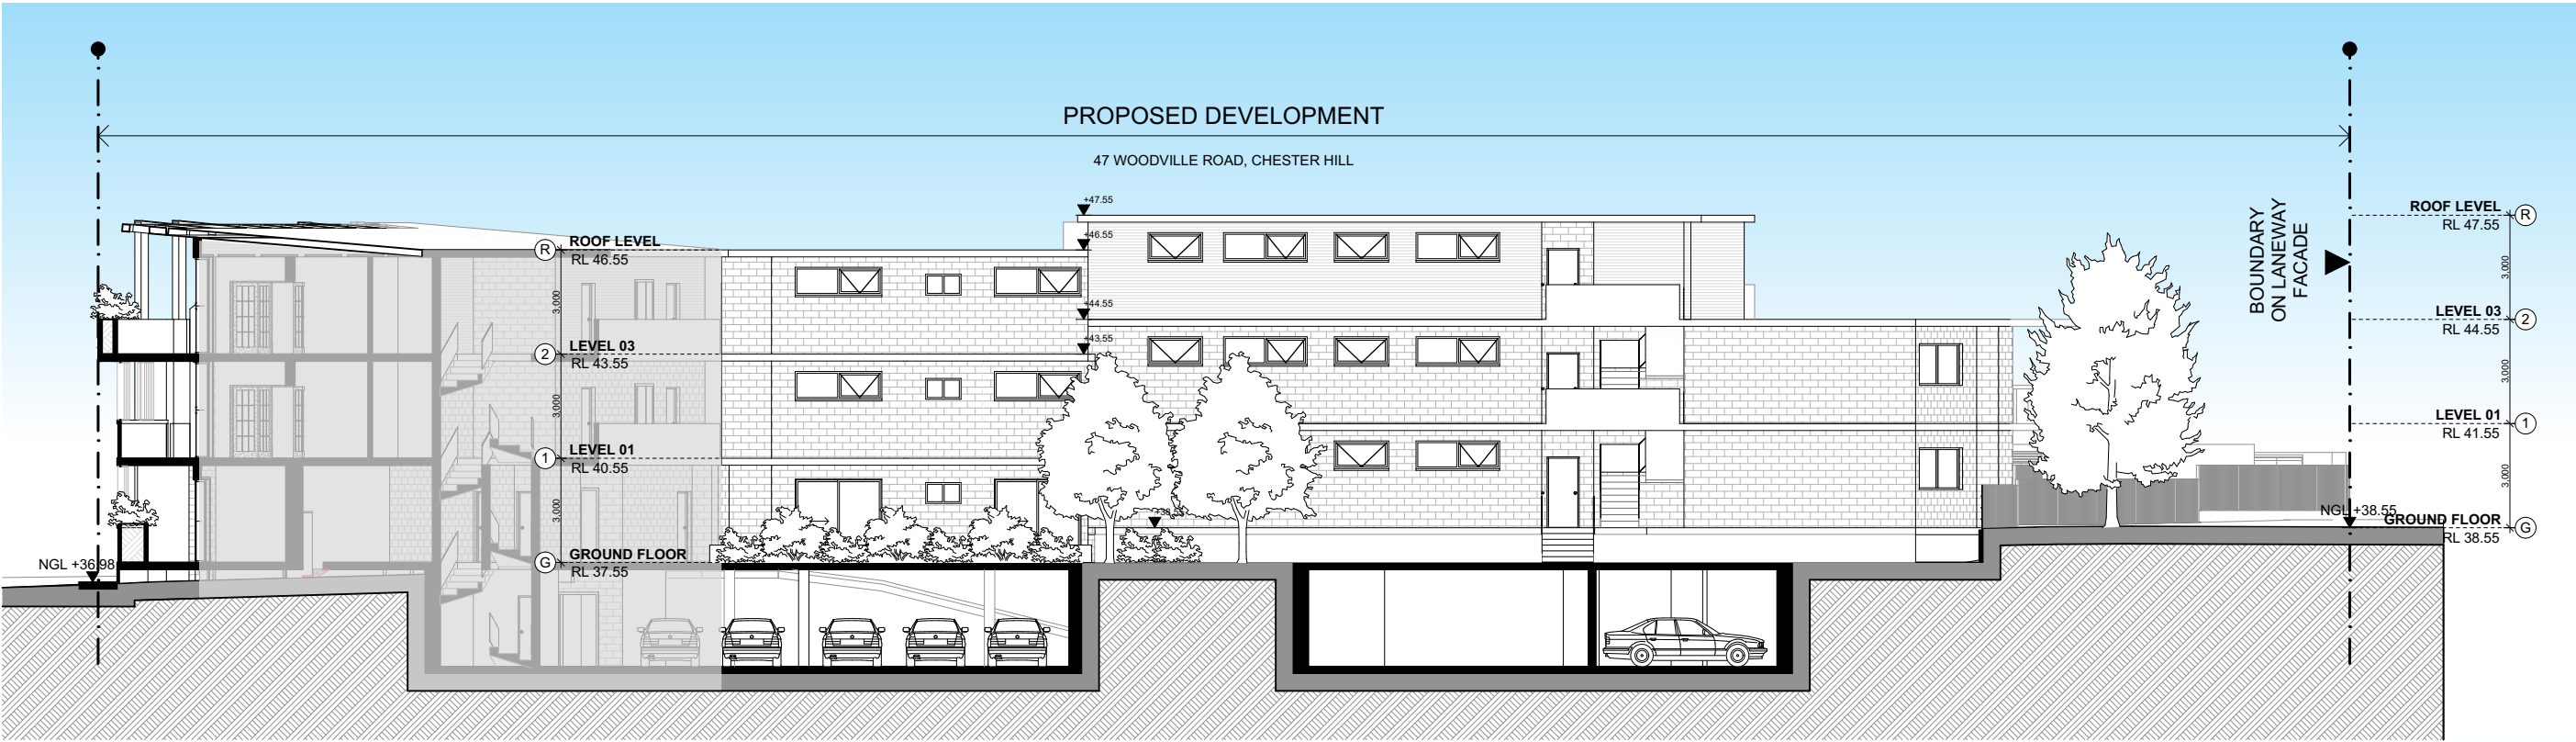


INTERNAL SOUTH ELEVATION 1:200

External Walls: Cavity Brick (uninsul) + air gap: plasterboard - medium colour.

Internal Walls:
Within each unit: single skin brick: wet plaster both sides
Party wall between units and corridors: 2 layers of AAC 70mm with R1.0 between.
Plasterboard lines both sides
Windows:
Aluminium standard double-glazed: clear/12 Argon gap/low-e: U = 3.62: SHGC = 0.65
Weather stripping to all windows as per Standard AS2047

Roof: Concrete slab 150mm - Drained Tile walking surface - no insulation - Susp. Ceiling under (medium colour). SEE TABLE FOR EXCEPTIONS
Ceiling: Plasterboard + no Insulation.
Floor: Concrete slab (no insul.) - SEE TABLE FOR EXCEPTIONS
Floor Covering: Ceramic tiles in wet areas and timber elsewhere

Units	Additional Insulation		
G01	R1.0 insulation in floor	201	R2.0 insulation in roof
G02	R1.0 insulation in floor	202	R2.0 insulation in roof
G03	R1.0 insulation in floor	203	R2.0 insulation in roof
G04	R1.0 insulation in floor	204	R2.0 insulation in roof
G05	R1.0 insulation in floor	205	R2.0 insulation in roof
G06	R1.0 insulation in floor	206	R2.0 insulation in roof
G07	R1.0 insulation in floor	207	R2.0 insulation in roof
G08	R1.0 insulation in floor	208	R2.0 insulation in roof
G09	R1.0 insulation in floor	209	R2.0 insulation in roof
G10	R1.0 insulation in floor	210	R2.0 insulation in roof
G11	R1.0 insulation in floor	211	R2.0 insulation in roof
103	R1.0 insulation in floor	212	R2.0 insulation in roof
110	R2.0 insulation in roof		
114	R2.0 insulation in roof		

 

FOR DA
PURPOSES ONLY
NOT FOR
CONSTRUCTION

DA

A3
Drawing Original Size

FOR DA
20/06/2015

FOR DA
20/06/2015

Issue Date

Description

© COPYRIGHT

DO NOT SCALE DWGS. USE
DIMENSIONS ONLY. REFER
ANY DISCREPANCIES TO
ARCHITECT PRIOR TO
CONSTRUCTION.

THESE DRAWINGS ARE
SUBJECT TO COPYRIGHT.

N

ACCESS:
ACCESS SOLUTIONS
a: PO Box 332, Hamilton NSW 2303
m: 0411 824 183

QUANTITY SURVEY:
MMDCC
a: SUITE 5 / 101 GEORGE ST,
PARRAMATTA NSW 2150
w: www.mmdcc.com.au
t: +61 2 9633 9233

TRAFFIC:
GTA CONSULTANTS
a: Level 6, 15 Hesp St, Chateau NSW 2067
p: +612 8448 1800

BASIC:
STS
a: 32 Brucedale Ave, Epping NSW 2121
w: enquire@stsanablethermal.com.au
s: com.au
t: +61 2 420 312 721

ACOUSTIC:
ACOUSTIC LOGIC
a: 8 Sarah St, Maroot NSW 2020
t: 8339 8009
e: beth@acousticlogic.com.au
w: www.acousticlogic.com.au

GEOTECHNICAL:
geo-environmental
a: 82 Bridge St, Lane Cove NSW 2066
t: 02 8564 6045
w: info@geoenvironmental.com.au

HYDRAULIC:
SGCE
a: Site A113 Level 1, 20 Lexington Drive
Bella Vista NSW 2153
t: +61 2 9853 4235

LANDSCAPING:
CONCEPT
a: Suite 101, 506 Miller St, Cammeray NSW 2062
t: +61 2 9922 5312

BCA:
VIC LILLI & PARTNERS
a: Suite 7, 1-17 Elsie St, Burwood NSW 2134
t: 02 9715 9555
e: aleks@vicilli.com.au

WASTE MANAGEMENT:
Ghazi Al Ali Architect
a: Suite 101, 506 Miller St, Cammeray NSW 2135
t: 02 8565 1544
e: office@ghazia.com

PLANNING:
WILLANA & ASSOCIATES
a: PO BOX 170, Randwick NSW 2031
e: shanharding@willana.com.au
t: 0395 6500
w: www.willana.com.au

ARCHITECT:
GHAZI AL ALI
ARCHITECT
PTV LTD
T: +612 8065 1544 | E: office@ghazia.com
ACN: 67167131848
UNIT 2H,
9-13 REDMYRE RD, STRATHFIELD, NSW 2135

PROJECT:
47 WOODVILLE RD

CLIENT:
BARAZ CONSTRUCTIONS P/L

SCALE:
1:200

DATE:
17/06/2015

CAD FILE NUMBER:

DRAWN BY:
TZ

CHECKED 1:
FU

CHECKED 2:
GA


APPROVED:

DRAWING NAME:
INTERNAL SOUTH
ELEVATION

DRAWING NUMBER:
DA

PROJECT NUMBER:
40.14

ISSUE:
B

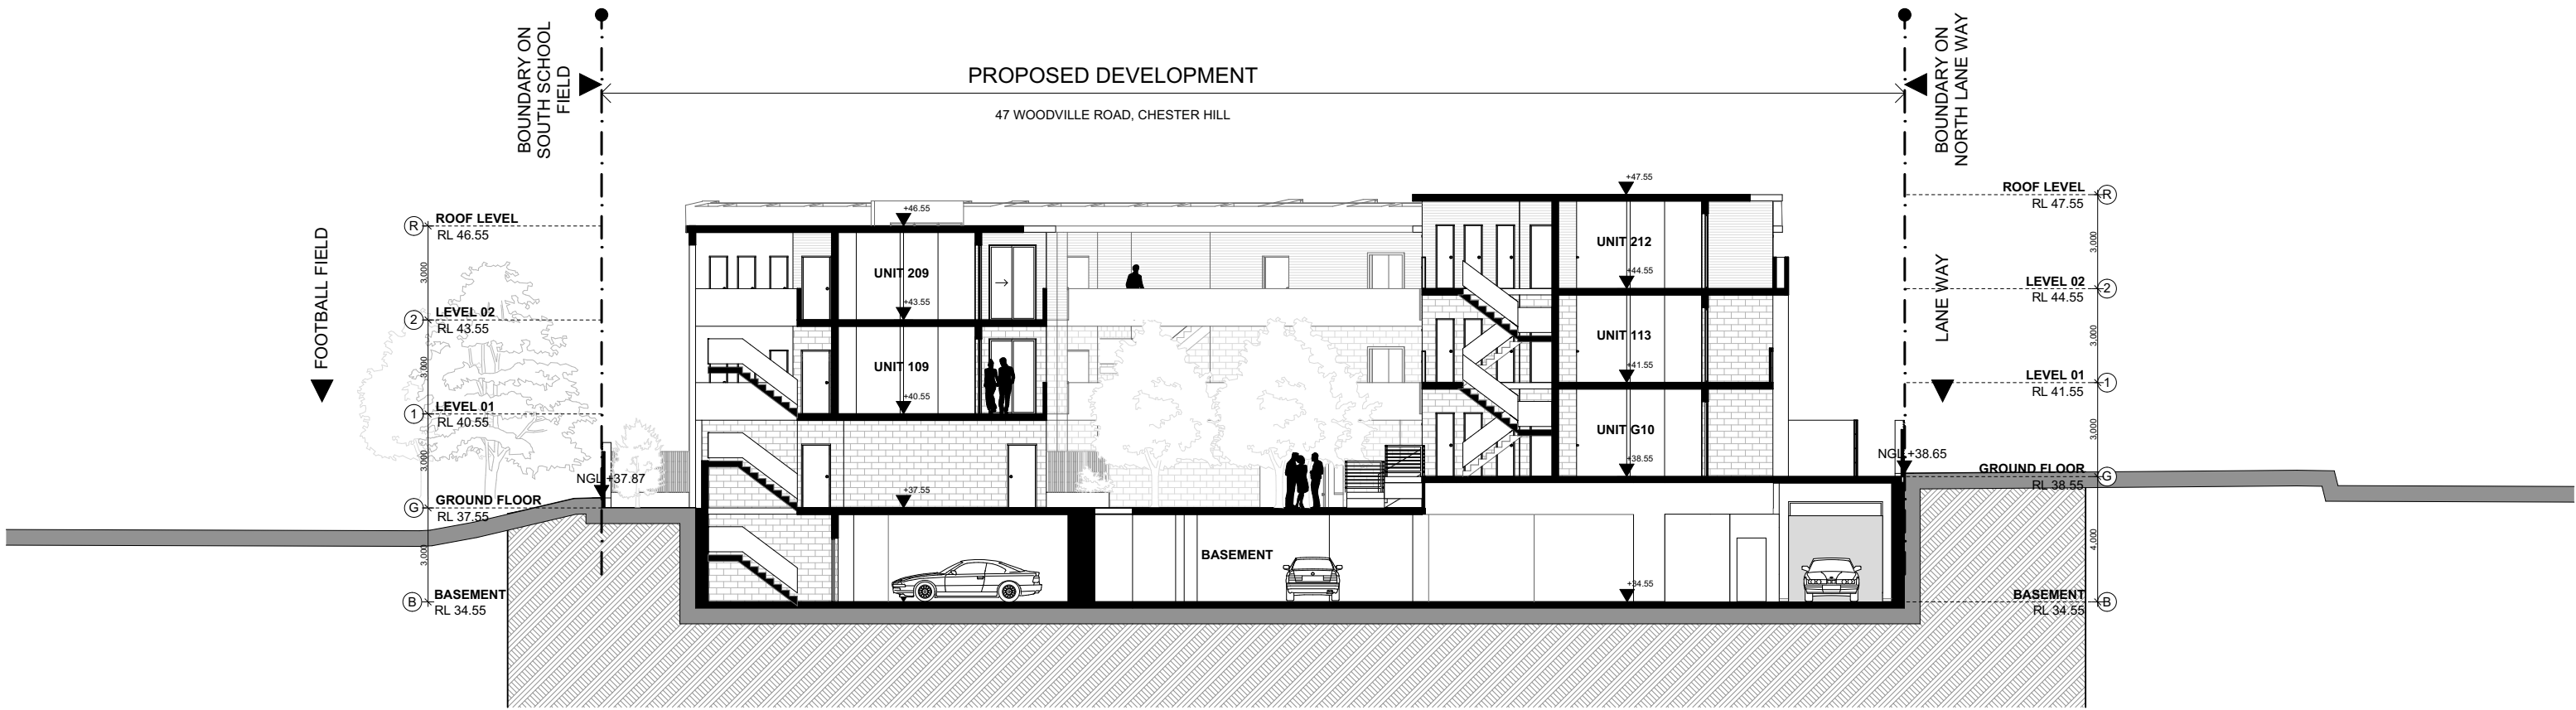

External Walls: Cavity Brick (uninsul) + air gap: plasterboard - medium colour.

Internal Walls:
Within each unit: single skin brick: wet plaster both sides
Party wall between units and corridors: 2 layers of AAC 70mm with R1.0 between.
Plasterboard lines both sides

Windows:
Aluminium standard double-glazed: clear/12 Argon gap/low-e: U = 3.62: SHGC = 0.65
Weather stripping to all windows as per Standard AS2047

Roof: Concrete slab 150mm - Drained Tile walking surface - no insulation - Susp. Ceiling under (medium colour). SEE TABLE FOR EXCEPTIONS


Ceiling: Plasterboard + no Insulation.

Floor: Concrete slab (no insul.) - SEE TABLE FOR EXCEPTIONS

Floor Covering: Ceramic tiles in wet areas and timber elsewhere

Units	Additional Insulation		
G01	R1.0 insulation in floor	201	R2.0 insulation in roof
G02	R1.0 insulation in floor	202	R2.0 insulation in roof
G03	R1.0 insulation in floor	203	R2.0 insulation in roof
G04	R1.0 insulation in floor	204	R2.0 insulation in roof
G05	R1.0 insulation in floor	205	R2.0 insulation in roof
G06	R1.0 insulation in floor	206	R2.0 insulation in roof
G07	R1.0 insulation in floor	207	R2.0 insulation in roof
G08	R1.0 insulation in floor	208	R2.0 insulation in roof
G09	R1.0 insulation in floor	209	R2.0 insulation in roof
G10	R1.0 insulation in floor	210	R2.0 insulation in roof
G11	R1.0 insulation in floor	211	R2.0 insulation in roof
103	R1.0 insulation in floor	212	R2.0 insulation in roof
110	R2.0 insulation in roof		
114	R2.0 insulation in roof		

SECTION A 1:200

 

FOR DA
PURPOSES ONLY
NOT FOR
CONSTRUCTION

DA

Drawing Original Size
A3

FOR DA
20/07/2014
B

FOR DA
20/07/2014
A

Issue Date
Description

© COPYRIGHT

DO NOT SCALE DWGS. USE
DIMENSIONS ONLY. REFER
ANY DISCREPANCIES TO
ARCHITECT PRIOR TO
CONSTRUCTION.

THESE DRAWINGS ARE
SUBJECT TO COPYRIGHT.

N

ACCESS:
ACCESS SOLUTIONS
a: PO Box 332, Hamilton NSW 2303
m: 0411 824 183

QUANTITY SURVEY:
MMDCC
a: SUITE 5 / 101 GEORGE ST,
PARRAMATTA NSW 2150
w: www.mmdcc.com.au
t: +61 2 9633 9233

TRAFFIC:
GTA CONSULTANTS
a: Level 6, 15 Hesp St, Chateau NSW
2067
p: +612 8448 1800

BASIX:
STS
a: 32 Bruceville Ave, Epping NSW 2121
w: enquire@stsanablethermalsolution
s.com.au
t: +61 2 922 312 721

ACOUSTIC:
ACOUSTIC LOGIC
a: 8 Sarah St, Mascot NSW 2020
t: 8339 8009
e: beth@acousticlogic.com.au
w: www.acousticlogic.com.au

GEOTECHNICAL:
geo-environmental
a: 82 Bridge St, Lane Cove NSW 2066
t: 02 9564 6045
w: info@geoenvironmental.com.au

HYDRAULIC:
SGCE
a: Site A113 Level 1, 20 Lexington Drive
Bella Vista NSW 2153
t: +61 2 9853 4235

LANDSCAPING:
CONCEPT
a: Sult 101, 506 Miller St, Cammeray NSW
2062
t: +61 2 9922 5312

BCA:
VIC LILLI & PARTNERS
a: Suite 7, 1-17 Elsie St, Burwood NSW
2134
t: 02 9715 9555
e: aleksa@vicilli.com.au

WASTE MANAGEMENT:
Ghazi Al Ali Architect
a: 9-13 Redmyre Rd, Strathfield, NSW 2135
UNIT 2H,
t: 02 9595 1544
e: office@ghazialali.com

PLANNING:
WILLANA & ASSOCIATES
a: PO BOX 170, Randwick NSW 2031
e: shuanharding@willana.com.au
t: 9399 6900
w: www.willana.com.au

ARCHITECT:
GHAZI AL ALI
ARCHITECT
PVT LTD
T: +612 8065 1544 | E: office@ghazialali.com
ACN: 67167131848
UNIT 2H,
9-13 REDMYRE RD, STRATHFIELD, NSW 2135

PROJECT:
47 WOODVILLE RD

CLIENT:
BARAZ CONSTRUCTIONS P/L

SCALE:
1:200

DATE:
17/06/2015

CAD FILE NUMBER:

DRAWN BY:
TZ

CHECKED 1:
FU

CHECKED 2:
GA

APPROVED:


DRAWING NAME
SECTION A

DRAWING NUMBER
DA

PROJECT NUMBER
A1700

ISSUE
B

40.14

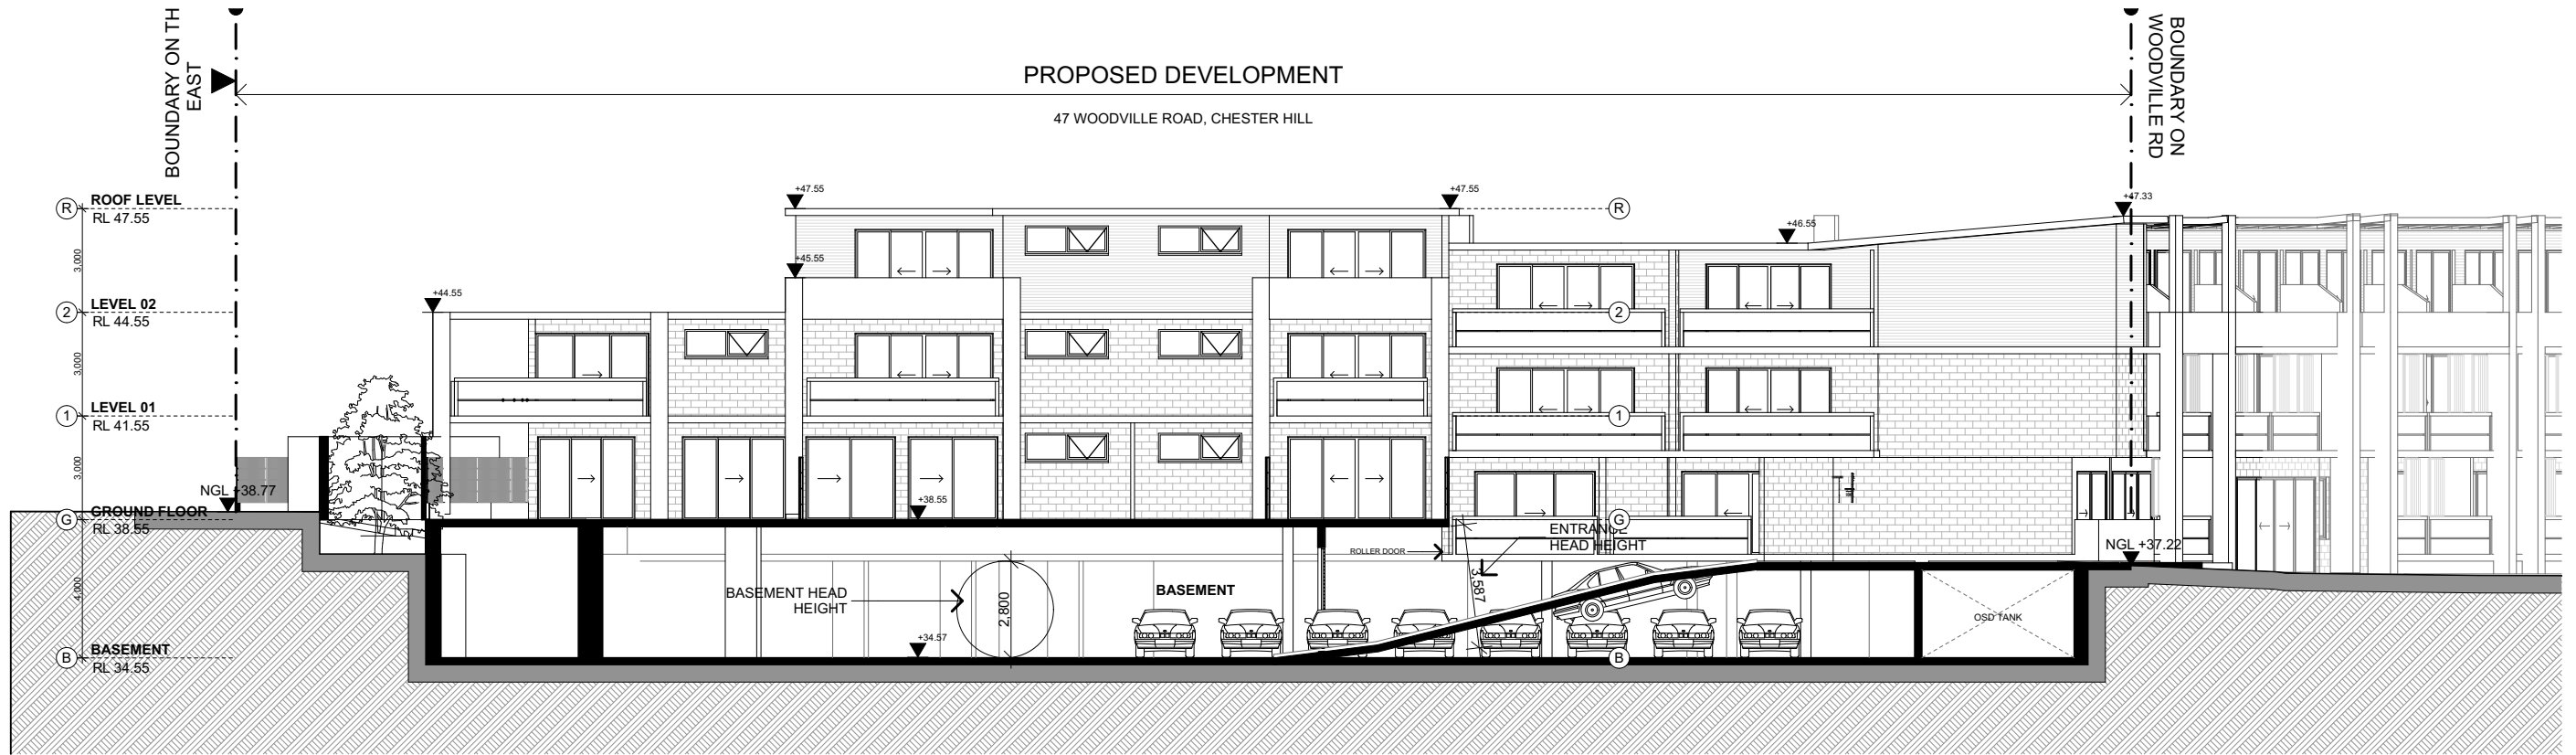


SECTION B 1:200

External Walls: Cavity Brick (uninsul) + air gap: plasterboard - medium colour.

Internal Walls:
Within each unit: single skin brick: wet plaster both sides
Party wall between units and corridors: 2 layers of AAC 70mm with R1.0 between.
Plasterboard lines both sides
Windows:
Aluminium standard double-glazed: clear/12 Argon gap/low-e: U = 3.62: SHGC = 0.65
Weather stripping to all windows as per Standard AS2047

Roof: Concrete slab 150mm - Drained Tile walking surface - no insulation - Susp. Ceiling under (medium colour). SEE TABLE FOR EXCEPTIONS
Ceiling: Plasterboard + no Insulation.
Floor: Concrete slab (no insul.) - SEE TABLE FOR EXCEPTIONS
Floor Covering: Ceramic tiles in wet areas and timber elsewhere

Units	Additional Insulation		
G01	R1.0 insulation in floor	201	R2.0 insulation in roof
G02	R1.0 insulation in floor	202	R2.0 insulation in roof
G03	R1.0 insulation in floor	203	R2.0 insulation in roof
G04	R1.0 insulation in floor	204	R2.0 insulation in roof
G05	R1.0 insulation in floor	205	R2.0 insulation in roof
G06	R1.0 insulation in floor	206	R2.0 insulation in roof
G07	R1.0 insulation in floor	207	R2.0 insulation in roof
G08	R1.0 insulation in floor	208	R2.0 insulation in roof
G09	R1.0 insulation in floor	209	R2.0 insulation in roof
G10	R1.0 insulation in floor	210	R2.0 insulation in roof
G11	R1.0 insulation in floor	211	R2.0 insulation in roof
103	R1.0 insulation in floor	212	R2.0 insulation in roof
110	R2.0 insulation in roof		
114	R2.0 insulation in roof		

 

FOR DA
PURPOSES ONLY
NOT FOR
CONSTRUCTION

DA

Drawing Original Size
A3

FOR DA
2016
2017
2018
2019
2020
2021
2022
2023
2024
2025

FOR DA
2016
2017
2018
2019
2020
2021
2022
2023
2024
2025

Issue Date Description

© COPYRIGHT

DO NOT SCALE DWGS. USE
DIMENSIONS ONLY. REFER
ANY DISCREPANCIES TO
ARCHITECT PRIOR TO
CONSTRUCTION.

THESE DRAWINGS ARE
SUBJECT TO COPYRIGHT.

N

ACCESS:
ACCESS SOLUTIONS
a: PO Box 332, Hamilton NSW 2303
m: 0411 824 183

QUANTITY SURVEY:
MMDCC
a: SUITE 5 / 101 GEORGE ST,
PARRAMATTA NSW 2150
w: www.mmdcc.com.au
t: +61 2 9633 9233

TRAFFIC:
GTA CONSULTANTS
a: Level 6, 15 Help St, Chateau NSW
2067
p: +612 8448 1800

BASIX:
STS
a: 32 Brucedale Ave, Epping NSW 2121
w: enquire@sustainablethermal.com.au
s: com.au
t: +61 2 420 312 721

ACOUSTIC:
ACOUSTIC LOGIC
a: 8 Sarah St, Maroot NSW 2020
t: 8339 8009
e: beth@acousticlogic.com.au
w: www.acousticlogic.com.au

GEOTECHNICAL:
geo-environmental
a: 82 Bridge St, Lane Cove NSW 2066
t: 02 9564 6045
w: info@geoenvironmental.com.au

HYDRAULIC:
SGCE
a: Site A113 Level 1, 20 Lexington Drive
Bella Vista NSW 2153
t: +61 2 9853 4235

LANDSCAPING:
CONCEPT
a: Sult 101, 506 Miller St, Cammeray NSW
2062
t: +61 2 9922 5312

BCA:
VIC LILLI & PARTNERS
a: Suite 7, 1-17 Elsie St, Burwood NSW
2134
t: 02 9715 9555
e: aleksa@viclilli.com.au

WASTE MANAGEMENT:
Ghazi Al Ali Architect
a: 9-13 Redmyre Rd, Strathfield, NSW 2135
t: 02 9595 1544
e: office@ghazia.com

PLANNING:
WILLANA & ASSOCIATES
a: PO BOX 170, Randwick NSW 2031
e: suat@willana.com.au
t: 02 9366 6900
w: www.willana.com.au

ARCHITECT:
GHAZI AL ALI
ARCHITECT
PVTY LTD
T: +612 8065 1544 | E: office@ghazia.com
ACN: 67167131848
UNIT 2H,
9-13 REDMYRE RD, STRATHFIELD, NSW 2135

PROJECT:
47 WOODVILLE RD

CLIENT:
BARAZ CONSTRUCTIONS P/L

SCALE:
1:200

DRAWN BY:
TZ

DATE:
17/06/2015

CHECKED 1:
FU

CAD FILE NUMBER:

CHECKED 2:
GA

APPROVED:


DRAWING NAME
SECTION B

DRAWING NUMBER
DA

PROJECT NUMBER
A1701

ISSUE
B

40.14

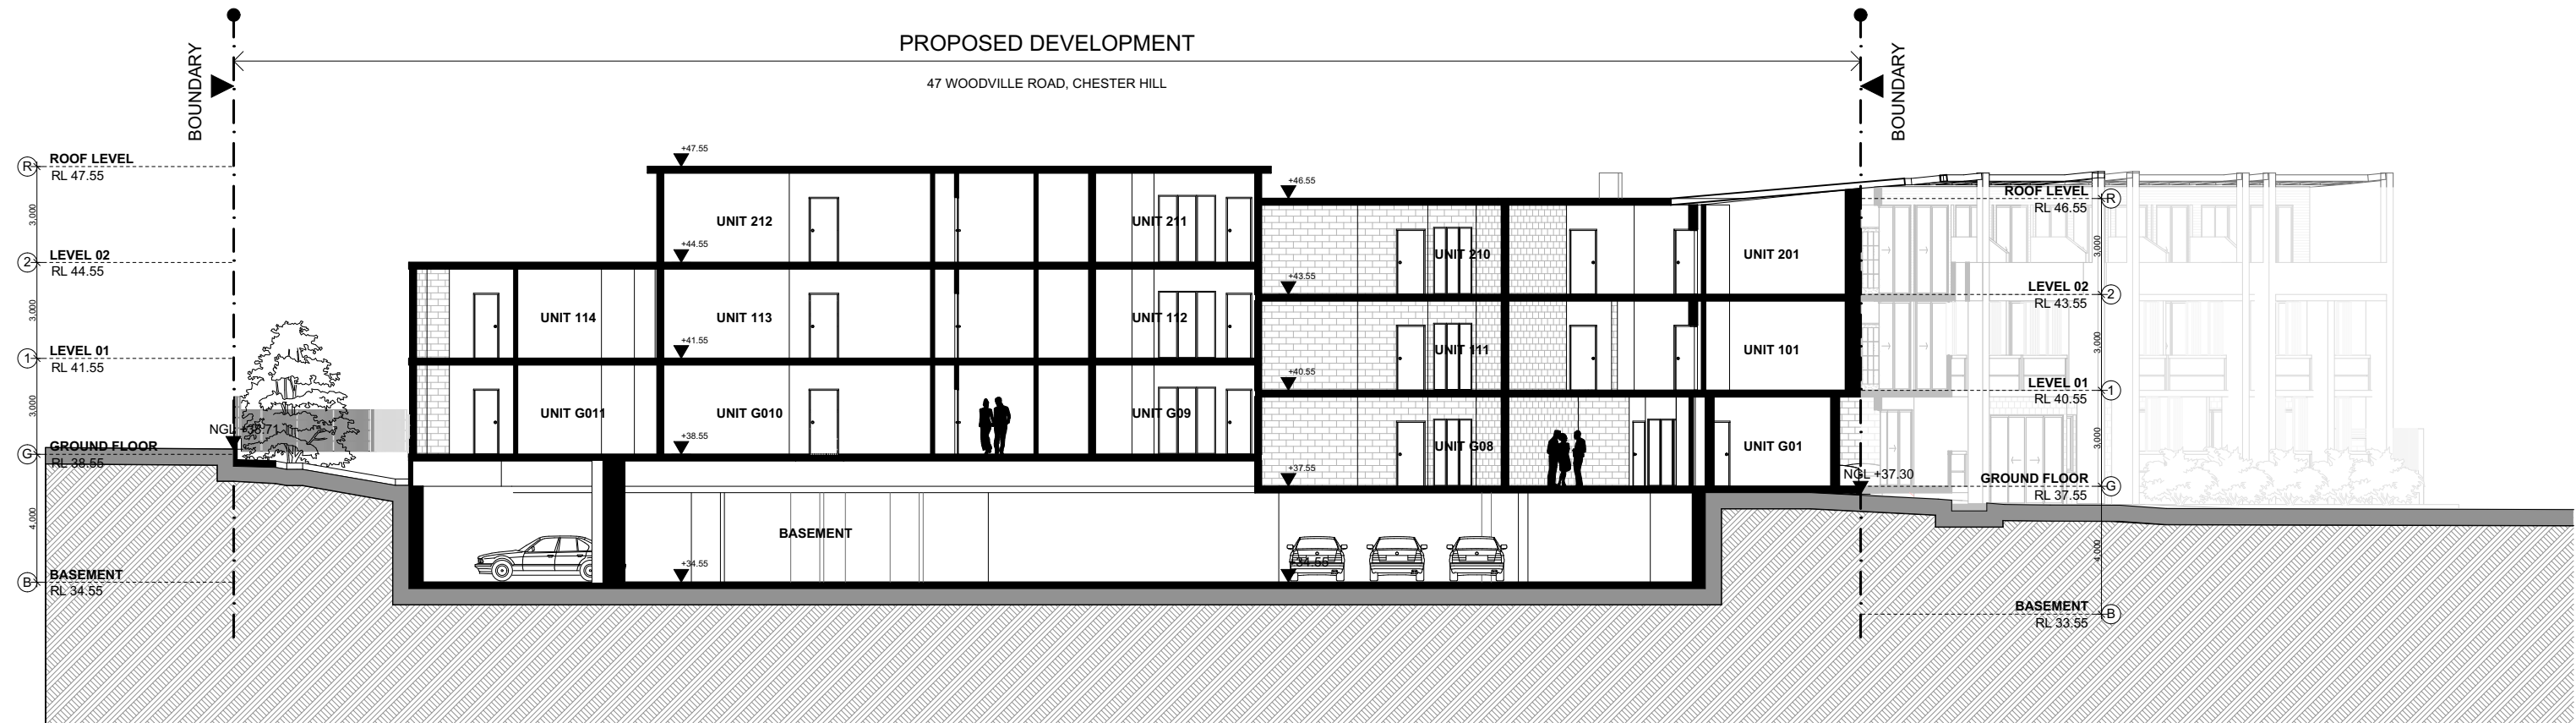


SECTION C 1:200

External Walls: Cavity Brick (uninsul) + air gap: plasterboard - medium colour.

Internal Walls:
Within each unit: single skin brick: wet plaster both sides
Party wall between units and corridors: 2 layers of AAC 70mm with R1.0 between.
Plasterboard lines both sides
Windows:
Aluminium standard double-glazed: clear/12 Argon gap/low-e: U = 3.62: SHGC = 0.65
Weather stripping to all windows as per Standard AS2047

Roof: Concrete slab 150mm - Drained Tile walking surface - no insulation - Susp. Ceiling under (medium colour). SEE TABLE FOR EXCEPTIONS
Ceiling: Plasterboard + no Insulation.
Floor: Concrete slab (no insul.) - SEE TABLE FOR EXCEPTIONS
Floor Covering: Ceramic tiles in wet areas and timber elsewhere

Units	Additional Insulation		
G01	R1.0 insulation in floor	201	R2.0 insulation in roof
G02	R1.0 insulation in floor	202	R2.0 insulation in roof
G03	R1.0 insulation in floor	203	R2.0 insulation in roof
G04	R1.0 insulation in floor	204	R2.0 insulation in roof
G05	R1.0 insulation in floor	205	R2.0 insulation in roof
G06	R1.0 insulation in floor	206	R2.0 insulation in roof
G07	R1.0 insulation in floor	207	R2.0 insulation in roof
G08	R1.0 insulation in floor	208	R2.0 insulation in roof
G09	R1.0 insulation in floor	209	R2.0 insulation in roof
G10	R1.0 insulation in floor	210	R2.0 insulation in roof
G11	R1.0 insulation in floor	211	R2.0 insulation in roof
G13	R1.0 insulation in floor	212	R2.0 insulation in roof
G14	R2.0 insulation in roof		
	R2.0 insulation in roof		

 

FOR DA
PURPOSES ONLY
NOT FOR
CONSTRUCTION

DA

A3

Drawing Original Size

FOR DA
20/07/2014

FOR DA
20/07/2014

Issue Date

Description

© COPYRIGHT

DO NOT SCALE DWGS. USE
DIMENSIONS ONLY. REFER
ANY DISCREPANCIES TO
ARCHITECT PRIOR TO
CONSTRUCTION.

THESE DRAWINGS ARE
SUBJECT TO COPYRIGHT.

N

ACCESS:
ACCESS SOLUTIONS
a: PO Box 332, Hamilton NSW 2303
m: 0411 824 183

QUANTITY SURVEY:
MMDCC
a: SUITE 5 / 101 GEORGE ST,
PARRAMATTA NSW 2150
w: www.mmdcc.com.au
t: +61 2 9633 9233

TRAFFIC:
GTA CONSULTANTS
a: Level 6, 15 Help St, Chateau NSW
2067
p: +612 8448 1800

BASIX:
STS
a: 32 Brucedale Ave, Epping NSW 2121
w: enquiries@sustainablethermal.com.au
s: com.au
t: +61 2 9922 5312

ACOUSTIC:
ACOUSTIC LOGIC
a: 8 Sarah St, Murrumbidgee NSW 2502
t: 6339 8009
e: beth@acousticlogic.com.au
w: www.acousticlogic.com.au

GEOTECHNICAL:
geo-environmental
a: 82 Bridge St, Lane Cove NSW 2066
t: 02 9564 6045
w: info@geoenvironmental.com.au

HYDRAULIC:
SGCE
a: Site A113 Level 1, 20 Lexington Drive
Bella Vista NSW 2153
t: +61 2 9853 4235

LANDSCAPING:
CONCEPT
a: Unit 101, 506 Miller St, Cammeray NSW
2062
t: +61 2 9922 5312

BCA:
VIC LILLI & PARTNERS
a: Suite 7, 1-17 Elsie St, Burwood NSW
2134
t: 02 9715 9555
e: aleksa@vicilli.com.au

WASTE MANAGEMENT:
Ghazi Al Ali Architect
a: 9-13 Redmyre Rd, Strathfield, NSW 2135
t: 02 9595 1544
e: office@ghazia.com

PLANNING:
WILLANA & ASSOCIATES
a: PO BOX 170, Randwick NSW 2031
e: stuart.harding@willana.com.au
t: 9386 6900
w: www.willana.com.au

ARCHITECT:
GHAZI AL ALI
ARCHITECT
PVT LTD
T: +612 8065 1544 | E: office@ghazia.com
ACN: 67167131848
UNIT 2H,
9-13 REDMYRE RD, STRATHFIELD, NSW 2135

PROJECT:
47 WOODVILLE RD

CLIENT:
BARAZ CONSTRUCTIONS P/L

SCALE:
1:200

DATE:
17/06/2015

CAD FILE NUMBER:

DRAWN BY:
TZ

CHECKED 1:
FU

CHECKED 2:
GA

APPROVED:

DRAWING NAME
SECTION C

DRAWING NUMBER
DA

PROJECT NUMBER
40.14

ISSUE
B