



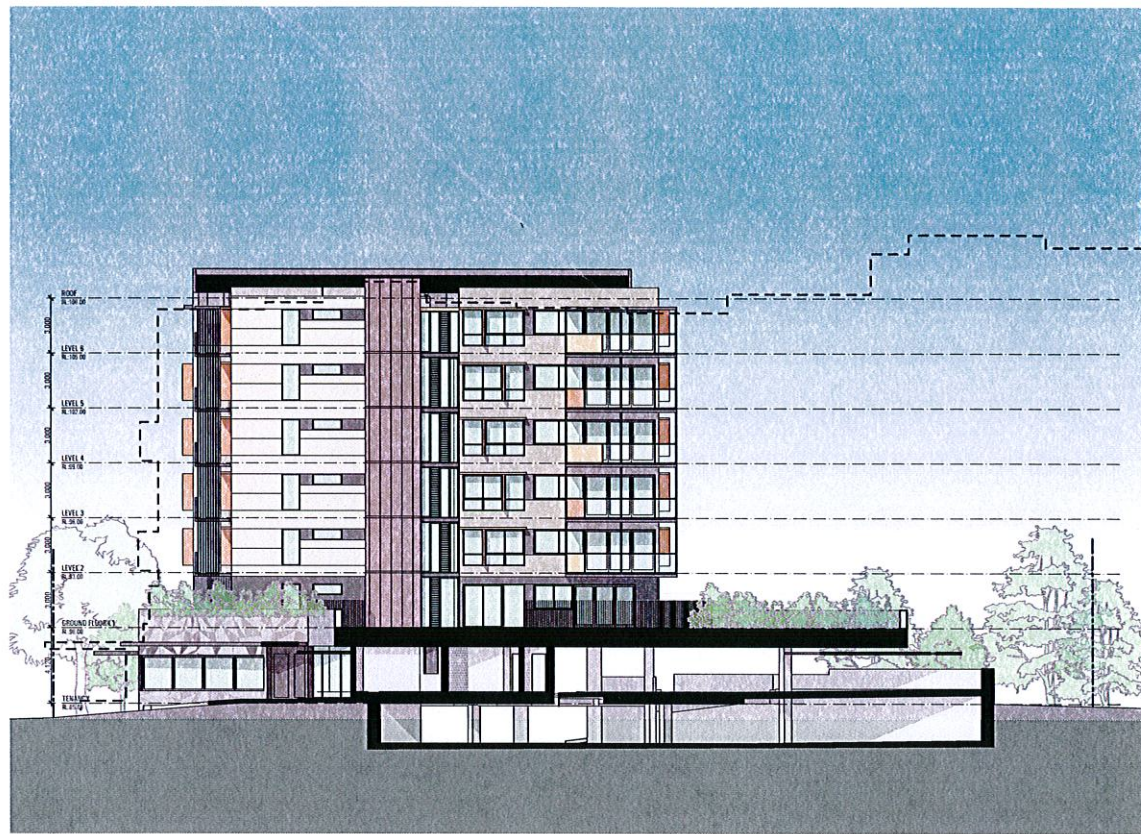

SOUTH ELEVATION A
1:400

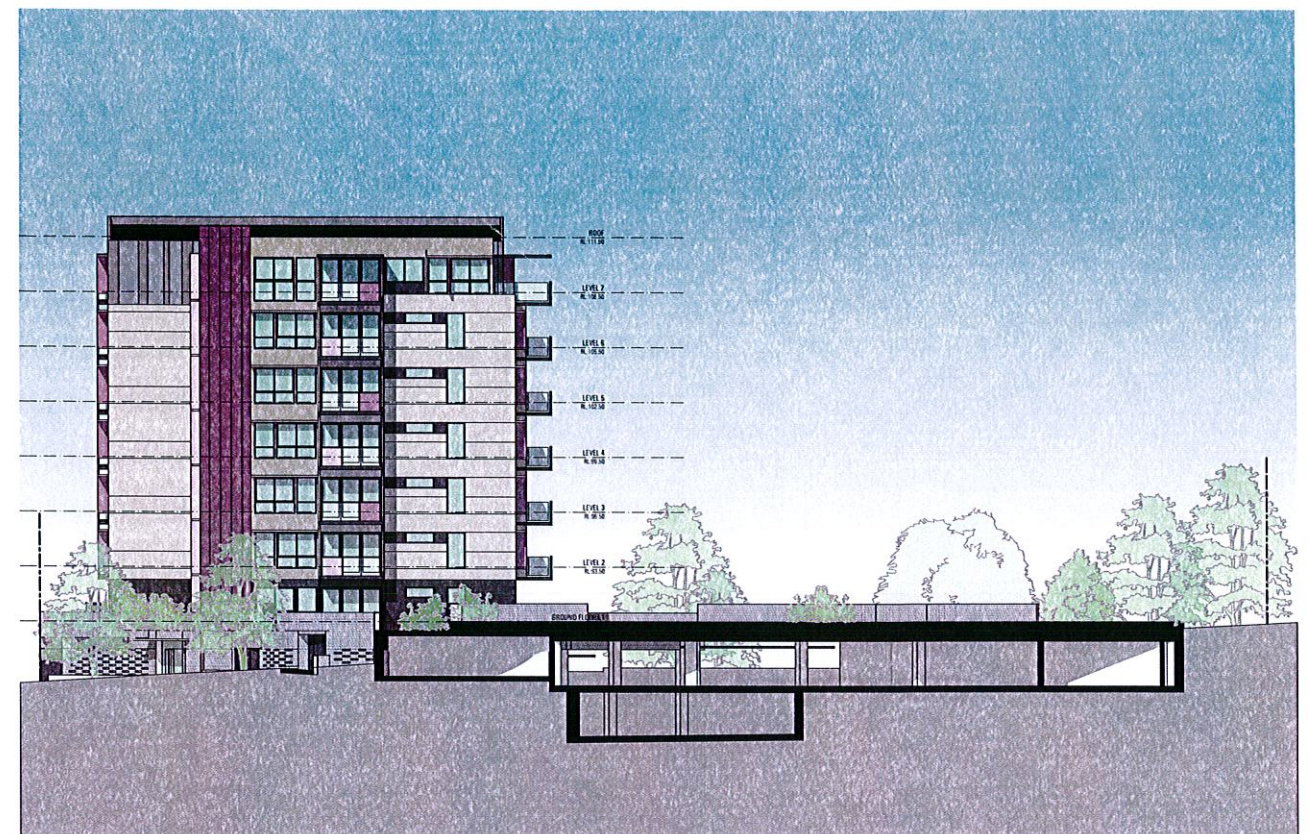

SOUTH ELEVATION B
1:400



SOUTH ELEVATION C
1:400

issue	amendment	date	issue	amendment	date
A	ISSUE	22.10.14			

Do not scale drawings.
Verify all dimensions on site

Energy Rating Certificate Number 144301001

☐ single-dwelling rating

☒ multi-unit development (attach listing of ratings)
If selected, data specified is the average across the entire development

Recessed downlights confirmation: ☐ Rated with ☒ Rated without

Assessor Name/Number: David Seddon VIC/BDAY/12/1443

Assessor Signature: [Signature] Date: 19 Oct 14

prescottarchitects

Prescott Architects Pty Ltd
Unit 9, 37 Nicholson Street
East Balmain NSW 2041
Phone 02 9818 3022
Facsimile 02 9818 3088
russell@prescottarch.com.au
ABN 97 098 971 763

drawn MA checked RP
date 22.10.14 scale 1:200@A1, 1:400@A3


project **STOWE AVENUE
MACARTHUR GARDENS**

drawing **BUILDING ELEVATIONS**

project no 2_13_16 drawing no A2002 issue A



NORTH ELEVATION C
1:400

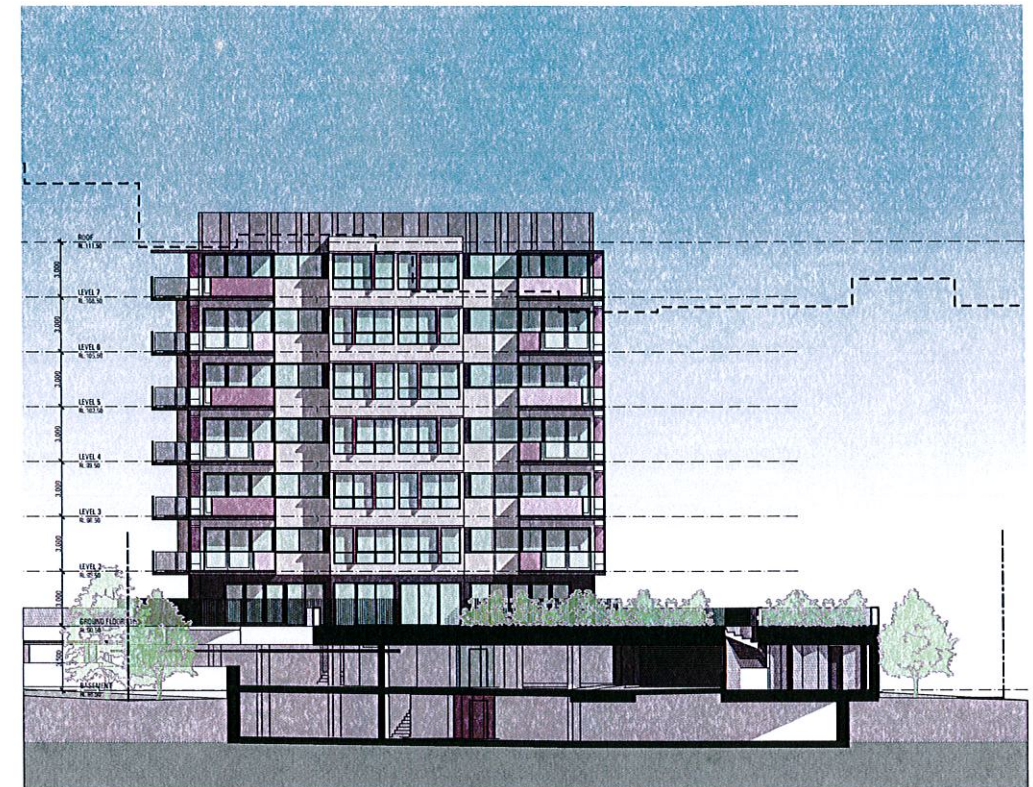

NORTH ELEVATION B
1:400



NORTH ELEVATION A
1:400

issue	amendment	date	issue	amendment	date
A	ISSUE	22.10.14			

Do not scale drawings
Verify all dimensions on site

Energy Rating Certificate Number 144301001

☐ single-dwelling rating

☒ multi-unit development (attach listing of ratings)

Recessed downlights confirmation: ☐ Rated with ☒ Rated without

Assessor Name/Number: David Scodden VIC/BDAY/12/1443

Assessor Signature: [Signature] Date: 19 Oct 14

prescottarchitects
Prescott Architects Pty Ltd
Unit 9, 37 Nicholson Street
East Balmain NSW 2041
Phone 02 9818 3022
Facsimile 02 9818 3088
russell@prescottarch.com.au
ABN 97 098 971 763

drawn MA checked RP
date 22.10.14 scale 1:100 @ A3


project
**STOWE AVENUE
MACARTHUR GARDENS**

drawing
BUILDING ELEVATIONS

project no 2_13_16 drawing no A2003 issue A



SECTION AA
1:400

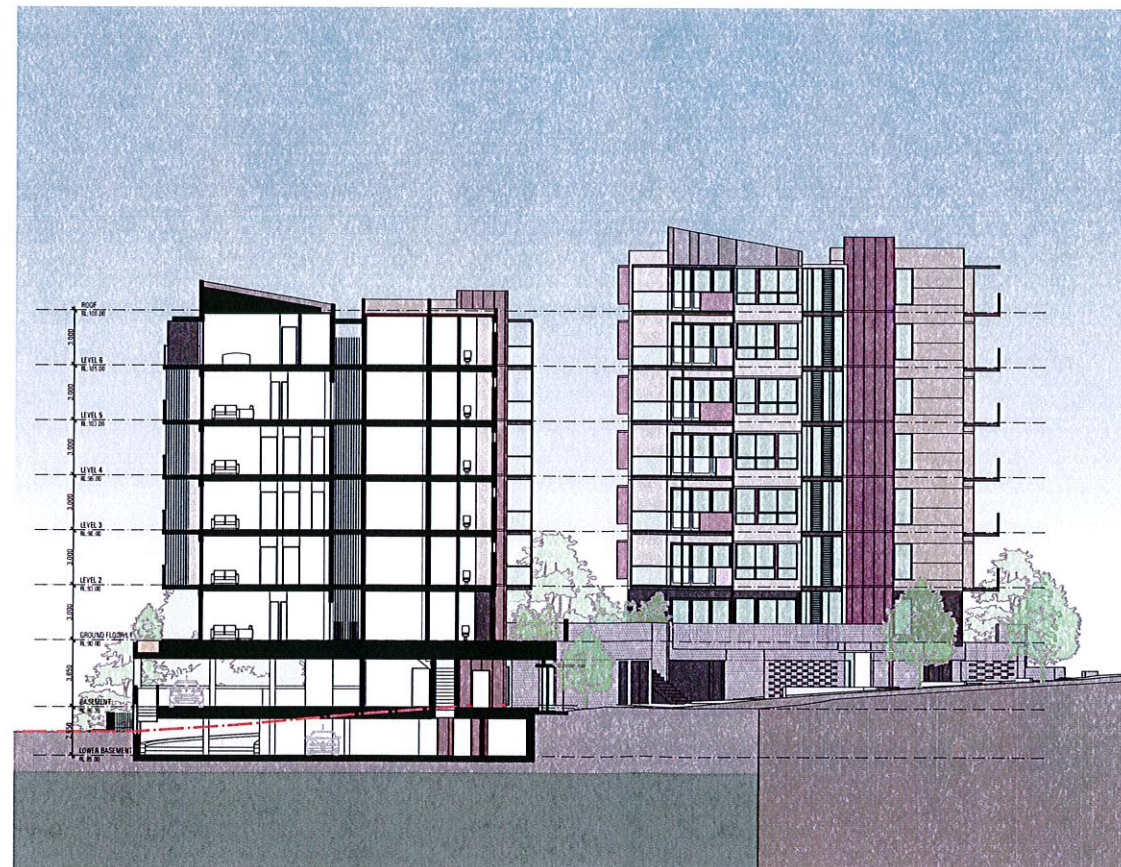

SECTION BB
1:400

issue	amendment	date	issue	amendment	date
A	ISSUE	22.10.14			

Do not scale drawings
Verify all dimensions on site

Energy Rating Certificate Number 144301001

Rating: _____ stars

heating: _____ MJ/m²

cooling: _____ MJ/m²

Recessed downlights confirmation: ☐ Rated with ☒ Rated without

Assessor Name/Number: David Seddon VIC/BDV/12/1443

Assessor Signature: _____ Date: 19 Oct 14


prescottarchitects

Prescott Architects Pty Ltd
Unit 9, 37 Nicholson Street
East Balmain NSW 2041
Phone 02 9818 3022
Facsimile 02 9818 3088
russell@prescottarch.com.au
ABN 97 098 971 763

drawn: MA checked: RP

date: 22.10.14 scale: 1:200@A1, 1:400@A3

project		
STOWE AVENUE		
MACARTHUR GARDENS		
drawing		
SECTIONS		
project no	drawing no	issue
2_13_16	A3000	A

 

Do not scale drawings
Verify all dimensions on site

prescottarchitects

Prescott Architects Pty Ltd
Unit 9, 37 Nicholson Street
East Balmain NSW 2041

Phone 02 9818 3022
Facsimile 02 9818 3088

russell@prescottarch.com.au
ABN 97 098 971 763

drawn	checked
MA	RP
date	scale
22.10.14	1:200@A1, 1:400@A3

project no	drawing no	issue
2 13 16	A3001	A



BUILDING A

DULUX 'SUBDUE' P11A1

DULUX 'PALE EARTH' P13B3

DULUX 'VELVET UMBER' P07A7

DULUX 'HAWKERS GOLD' P12H5

DULUX 'YELLOW MANDARIN' P10G8

DULUX 'RAKU' PG2C7

POWDERCOAT 'NOTRE DAME'

BUILDING B

DULUX 'MELTING MOMENT' P46E3

DULUX 'OPERA' P46D6

DULUX 'PURPLE SPHINX' P46D9

BUILDING C

DULUX 'REMEMBRANCE' P04E4

DULUX 'EYE OF NEWT' P04H8

DULUX 'MURRAY RED' P04D8

PA:01

PA:02

PA:03

PA:04

PA:05

PA:06

PA:07

PA:08

PA:09

PA:10

PA:11

PA:12

PA:13

BK:01

M:01

M:02

M:03

M:04

AUSTRAL 'BOWRAL BLUE'

COLORBOND 'AXIS' METALLIC

COLORBOND 'FACADE' METALLIC

DULUX 'NATURAL GREY' MICACEOUS IRON OXIDE

COLORBOND 'WINDSPRAY'

Natural Grey

issue	amendment	date
A	ISSUE	22.10.14

Do not scale drawings.
Verify all dimensions on site

ALUMINIUM COURTYARD FENCING

prescottarchitects

Prescott Architects Pty Ltd
Unit 9, 37 Nicholson Street
East Balmain NSW 2041
Phone 02 9818 3022
Facsimile 02 9818 3088
russell@prescottarch.com.au
ABN 97 098 971 783

project **STOWE AVENUE
MACARTHUR GARDENS**

drawing **MATERIALS AND FINISHES**

project no **2_13_16** drawing no **A4000** issue **A**

drawn **MA** checked **RP**
date **22.10.14** scale **1:300 @ A3**