

Proposed Research Greenhouse

FOR


Urban Ecological Systems Australia

Cobbitty Road, Plan # 833397

ARCHITECTURAL DRAWING SCHEDULE	
Sheet	Title
A01	Cover Sheet, Locality Information
A02	Site Plan
A03	Stage 2 Overall Floor plan
A04	Stage 2 Part Flor Plan 1
A05	Stage 2 Part Flor Plan 2
A06	Stage 2 Part Flor Plan 3
A07	Stage 2 Part Flor Plan 4
A08	Approved Northern Elevation
A09	Proposed Northern Elevation
A10	Western Elevations
A11	Eastern Elevations
A12	Approved Southern Elevation
A13	Proposed Southern Elevation
A14	Stage 2 Perspectives





Site Locality
Scale 1:2000




P 08 8948 4607 | F 08 8918 8113 | ABN 51 083050024

www.bennettdesign.com.au | contact@bennettdesign.com.au








WWW.JAS-ANZ.ORG/REGISTER


© Copyright & Liability Notice
These designs and drawings and the Copyright thereof are the property of Bennett Design P/L and are not to be used, retained or copied by either physical or electronic means without written or expressed permission.
Bennett Design P/L accepts no responsibility for the completeness, accuracy or compatibility of electronically transferred documents. If necessary, recipients should request a hardcopy version for verification. DO NOT SCALE OFF THESE DRAWINGS.


ID J K L M	Description Preliminary for comment Initial preliminary for certification review Issue for Section 96 submission Issue 2 for section 96 submission	Date 12/12/2014 22/12/2014 13/1/2015 23/1/2015
		Project: Proposed Research Greenhouse Client: Urban Ecological Systems Australia Address: 107 Cobbitty Road, Cobbitty
		Drawing: Cover Sheet, Locality Information



Urban Ecological Systems LTD/ 87 Cecil Street Nimbin nsw 2480
T +61 2 8005 0195 / W urbanecologicalsystems.com

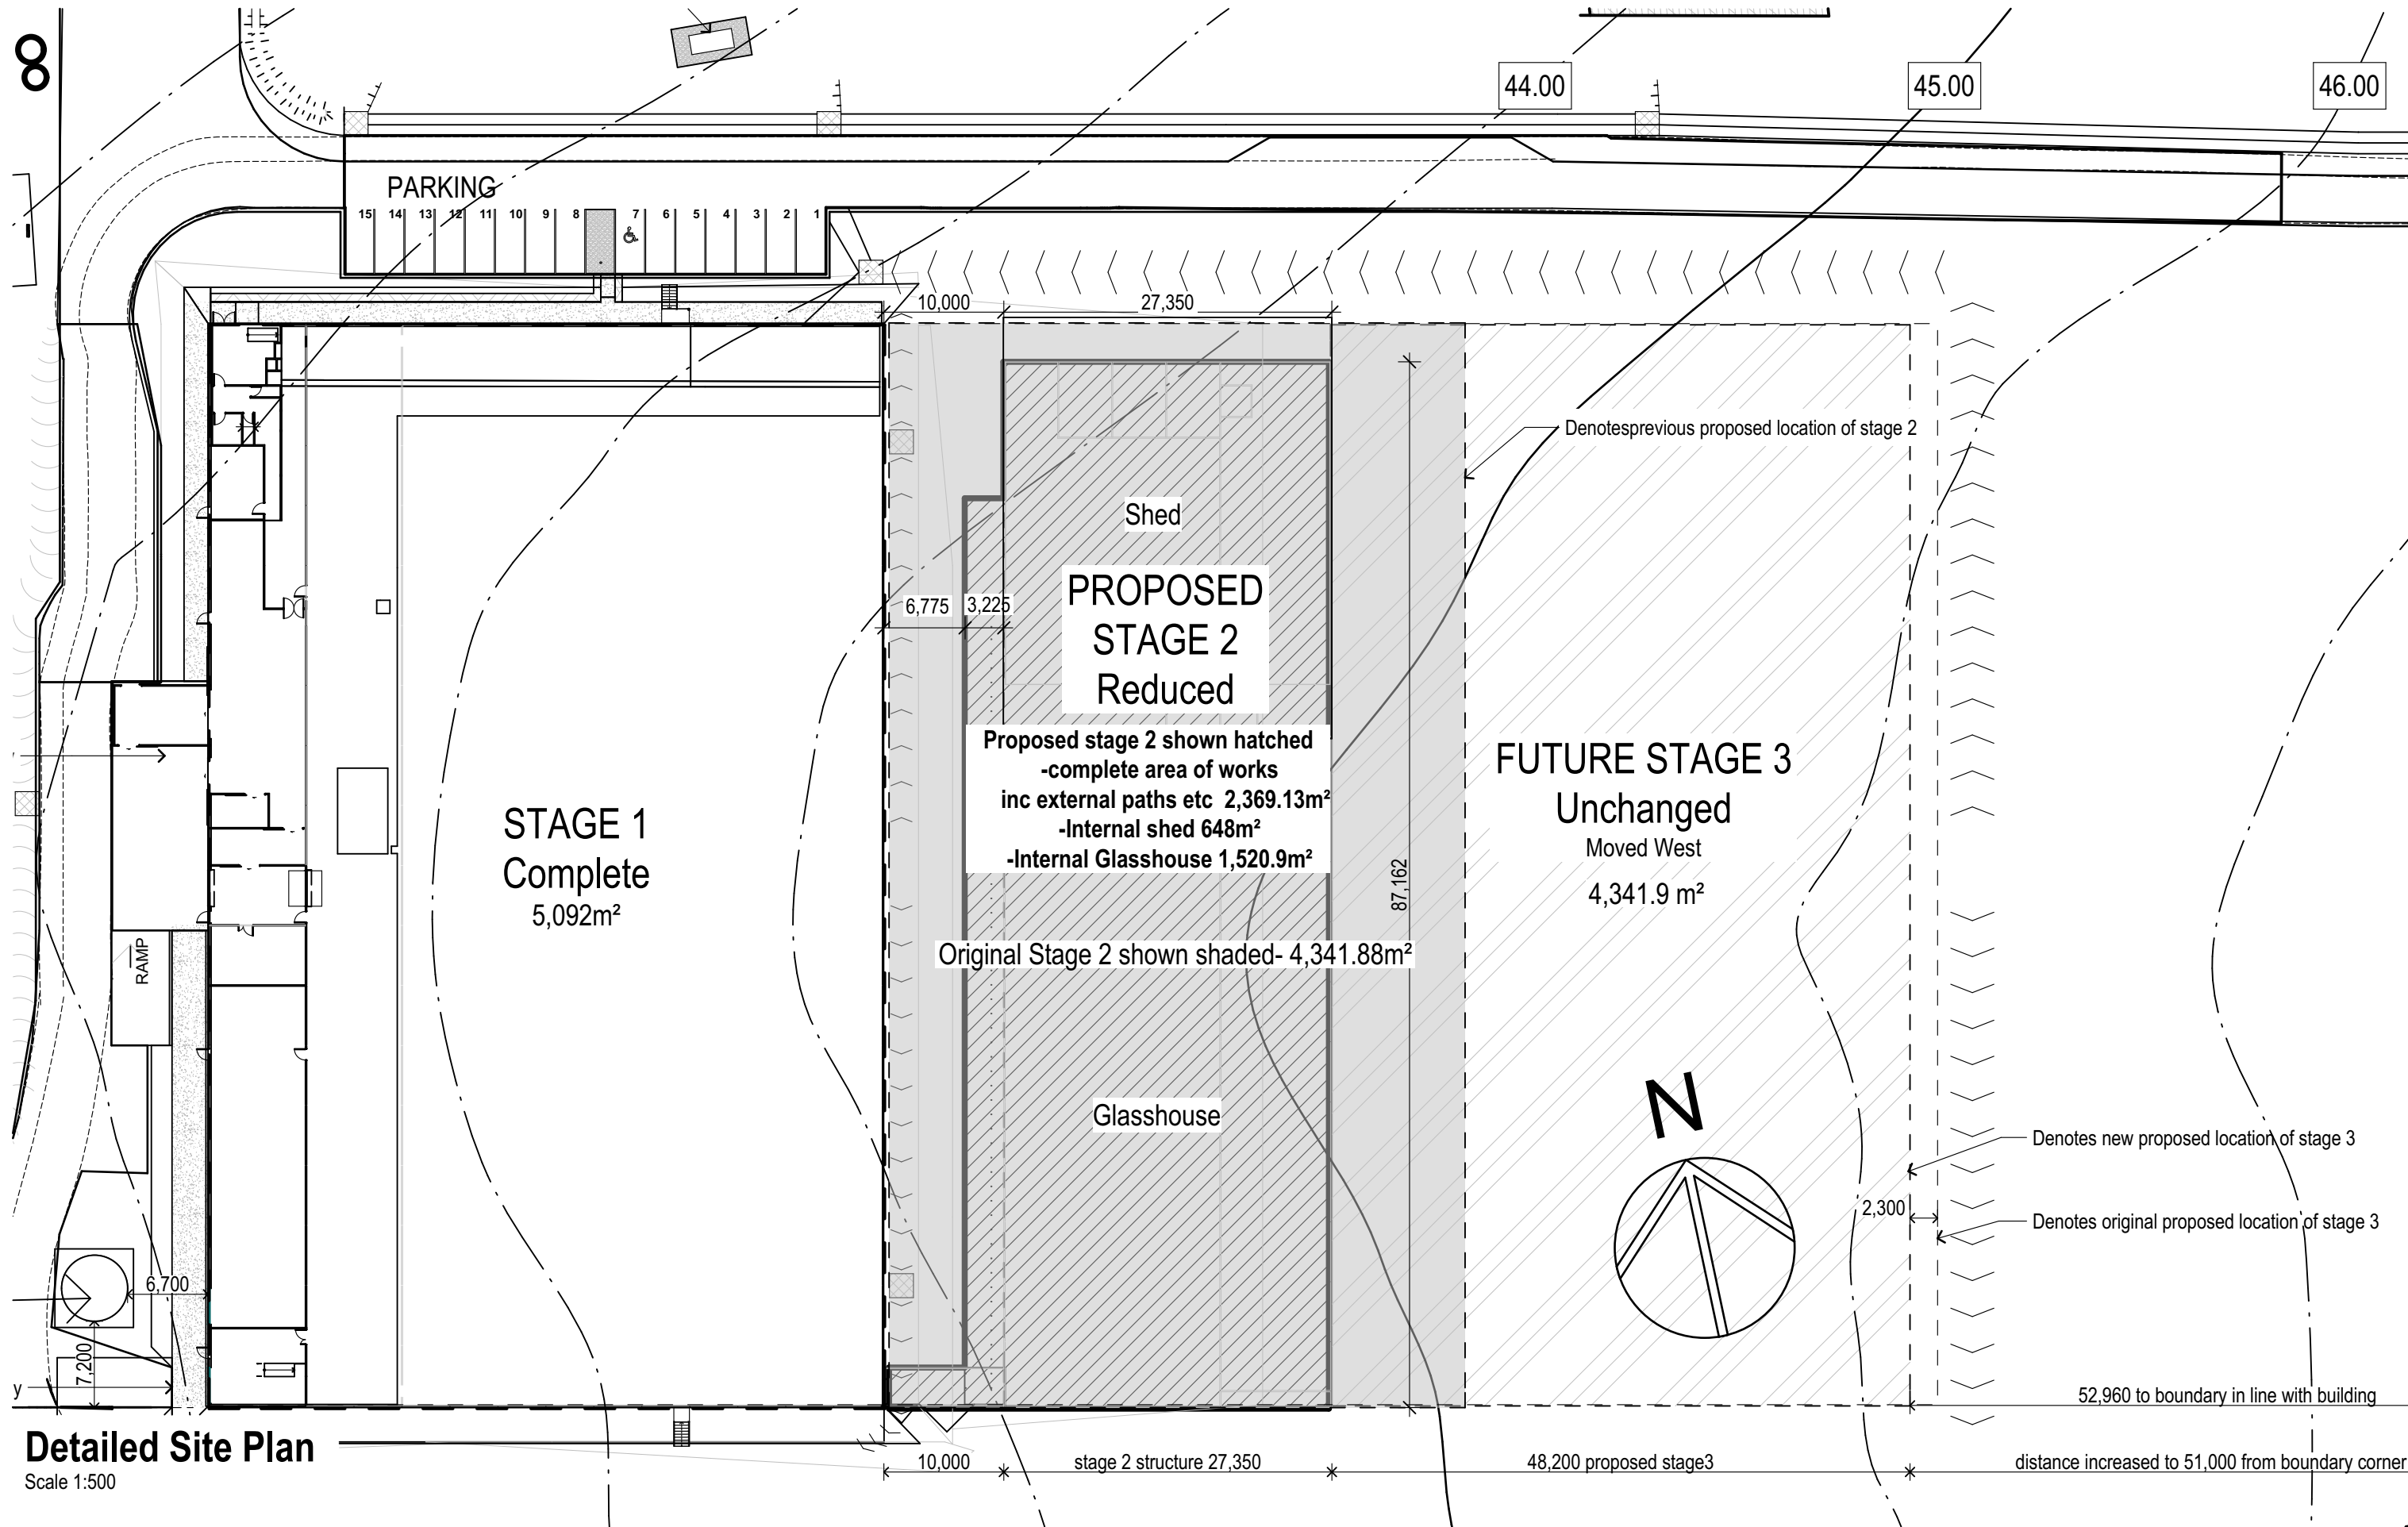


DRAWN HV	CHECKED DdN
PROJECT DATE Jan 2015	SHEET No. A1 of 14
JOB No: db2240	SIZE A3
	REV. M





bennett design
ARCHITECT

P 08 8948 4607 | F 08 8918 8113 | ABN 51 083050024
www.bennettdesign.com.au | contact@bennettdesign.com.au


  

© Copyright & Liability Notice
These designs and drawings and the Copyright thereof are the property of Bennett Design P/L and are not to be used, retained or copied by either physical or electronic means without written or expressed permission.
Bennett Design P/L, accepts no responsibility for the completeness, accuracy or compatibility of electronically transferred documents. If necessary, recipients should request a hardcopy version for verification. DO NOT SCALE OFF THESE DRAWINGS

ID	Description	Date
J	Preliminary for comment	12/12/2014
K	Initial preliminary for certification review	22/12/2014
L	Issue for Section 96 submission	13/1/2015
M	Issue 2 for section 96 submission	23/1/2015
N	Site dimensions	30/3/2015
O	Area clarification	31/3/2015


Project:
Proposed Research Greenhouse
Client:
Urban Ecological Systems Australia
Address:
107 Cobbitty Road, Cobbitty

Drawing:
Site Plan




Urban Ecological Systems LTD/ 87 Cecil Street Nimbin nsw 2480
T +61 2 8005 0195 / W urbanecologicalsystems.com

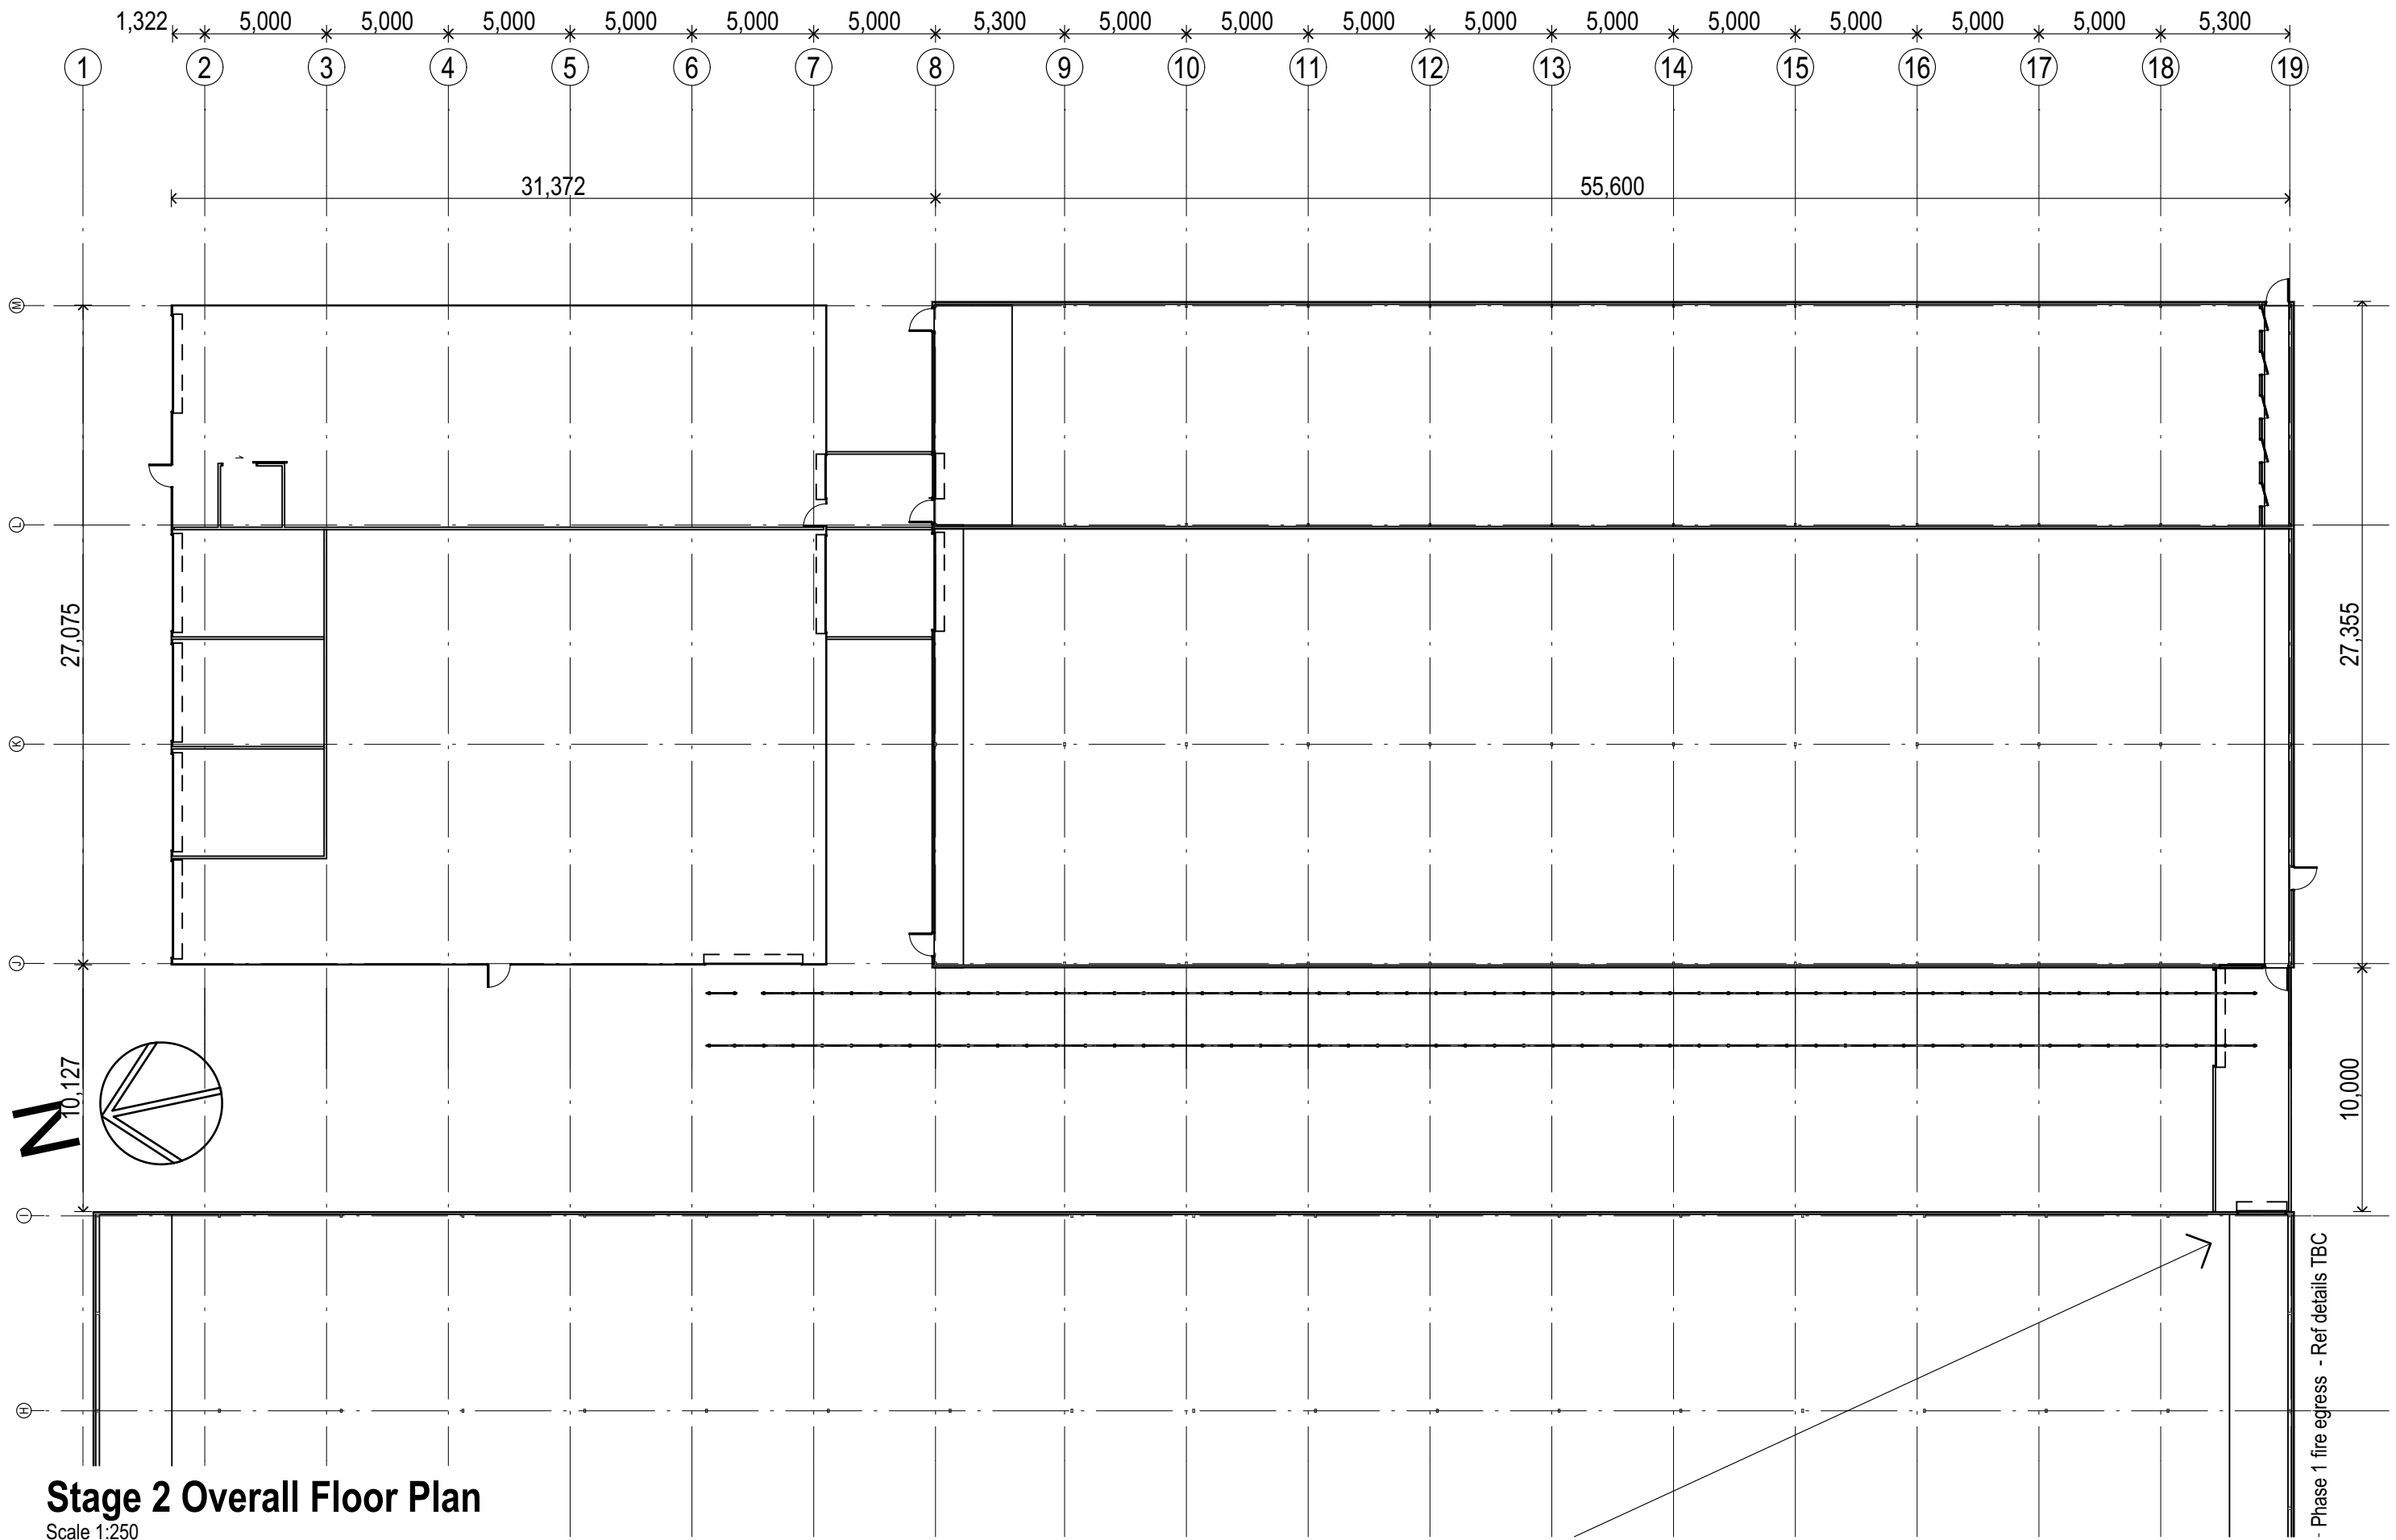


DRAWN HV	CHECKED DdN	
PROJECT DATE Jan 2015	SHEET No. A2 OF 14	
JOB No: db2240	SIZE A3	REV. O



Stage 2 Overall Floor Plan
Scale 1:250



P 08 8948 4607 | F 08 8918 8113 | ABN 51 083050024
www.bennettdesign.com.au | contact@bennettdesign.com.au


WWW.JAS-ANZ.ORG/REGISTER

© Copyright & Liability Notice
These designs and drawings and the Copyright thereof are the property of Bennett Design P/L and are not to be used, retained or copied by either physical or electronic means without written or expressed permission.
Bennett Design P/L accepts no responsibility for the completeness, accuracy or compatibility of electronically transferred documents. If necessary, recipients should request a hardcopy version for verification. DO NOT SCALE OFF THESE DRAWINGS

ID	Description	Date
H1	Issue for Section 96 submission Issue 2 for section 96 submission	13/1/2015 23/1/2015


Project:
Proposed Research Greenhouse
Client:
Urban Ecological Systems Australia
Address:
107 Cobbitty Road, Cobbitty

Drawing:
Stage 2 Overall Floor plan




Urban Ecological Systems LTD/ 87 Cecil Street Nimbin nsw 2480
T +61 2 8005 0195 / W urbanecologicalsystems.com

DRAWN HV	CHECKED DdN	
PROJECT DATE Jan 2015	SHEET No. A3 OF 14	
JOB No: db2240	SIZE A3	REV. I

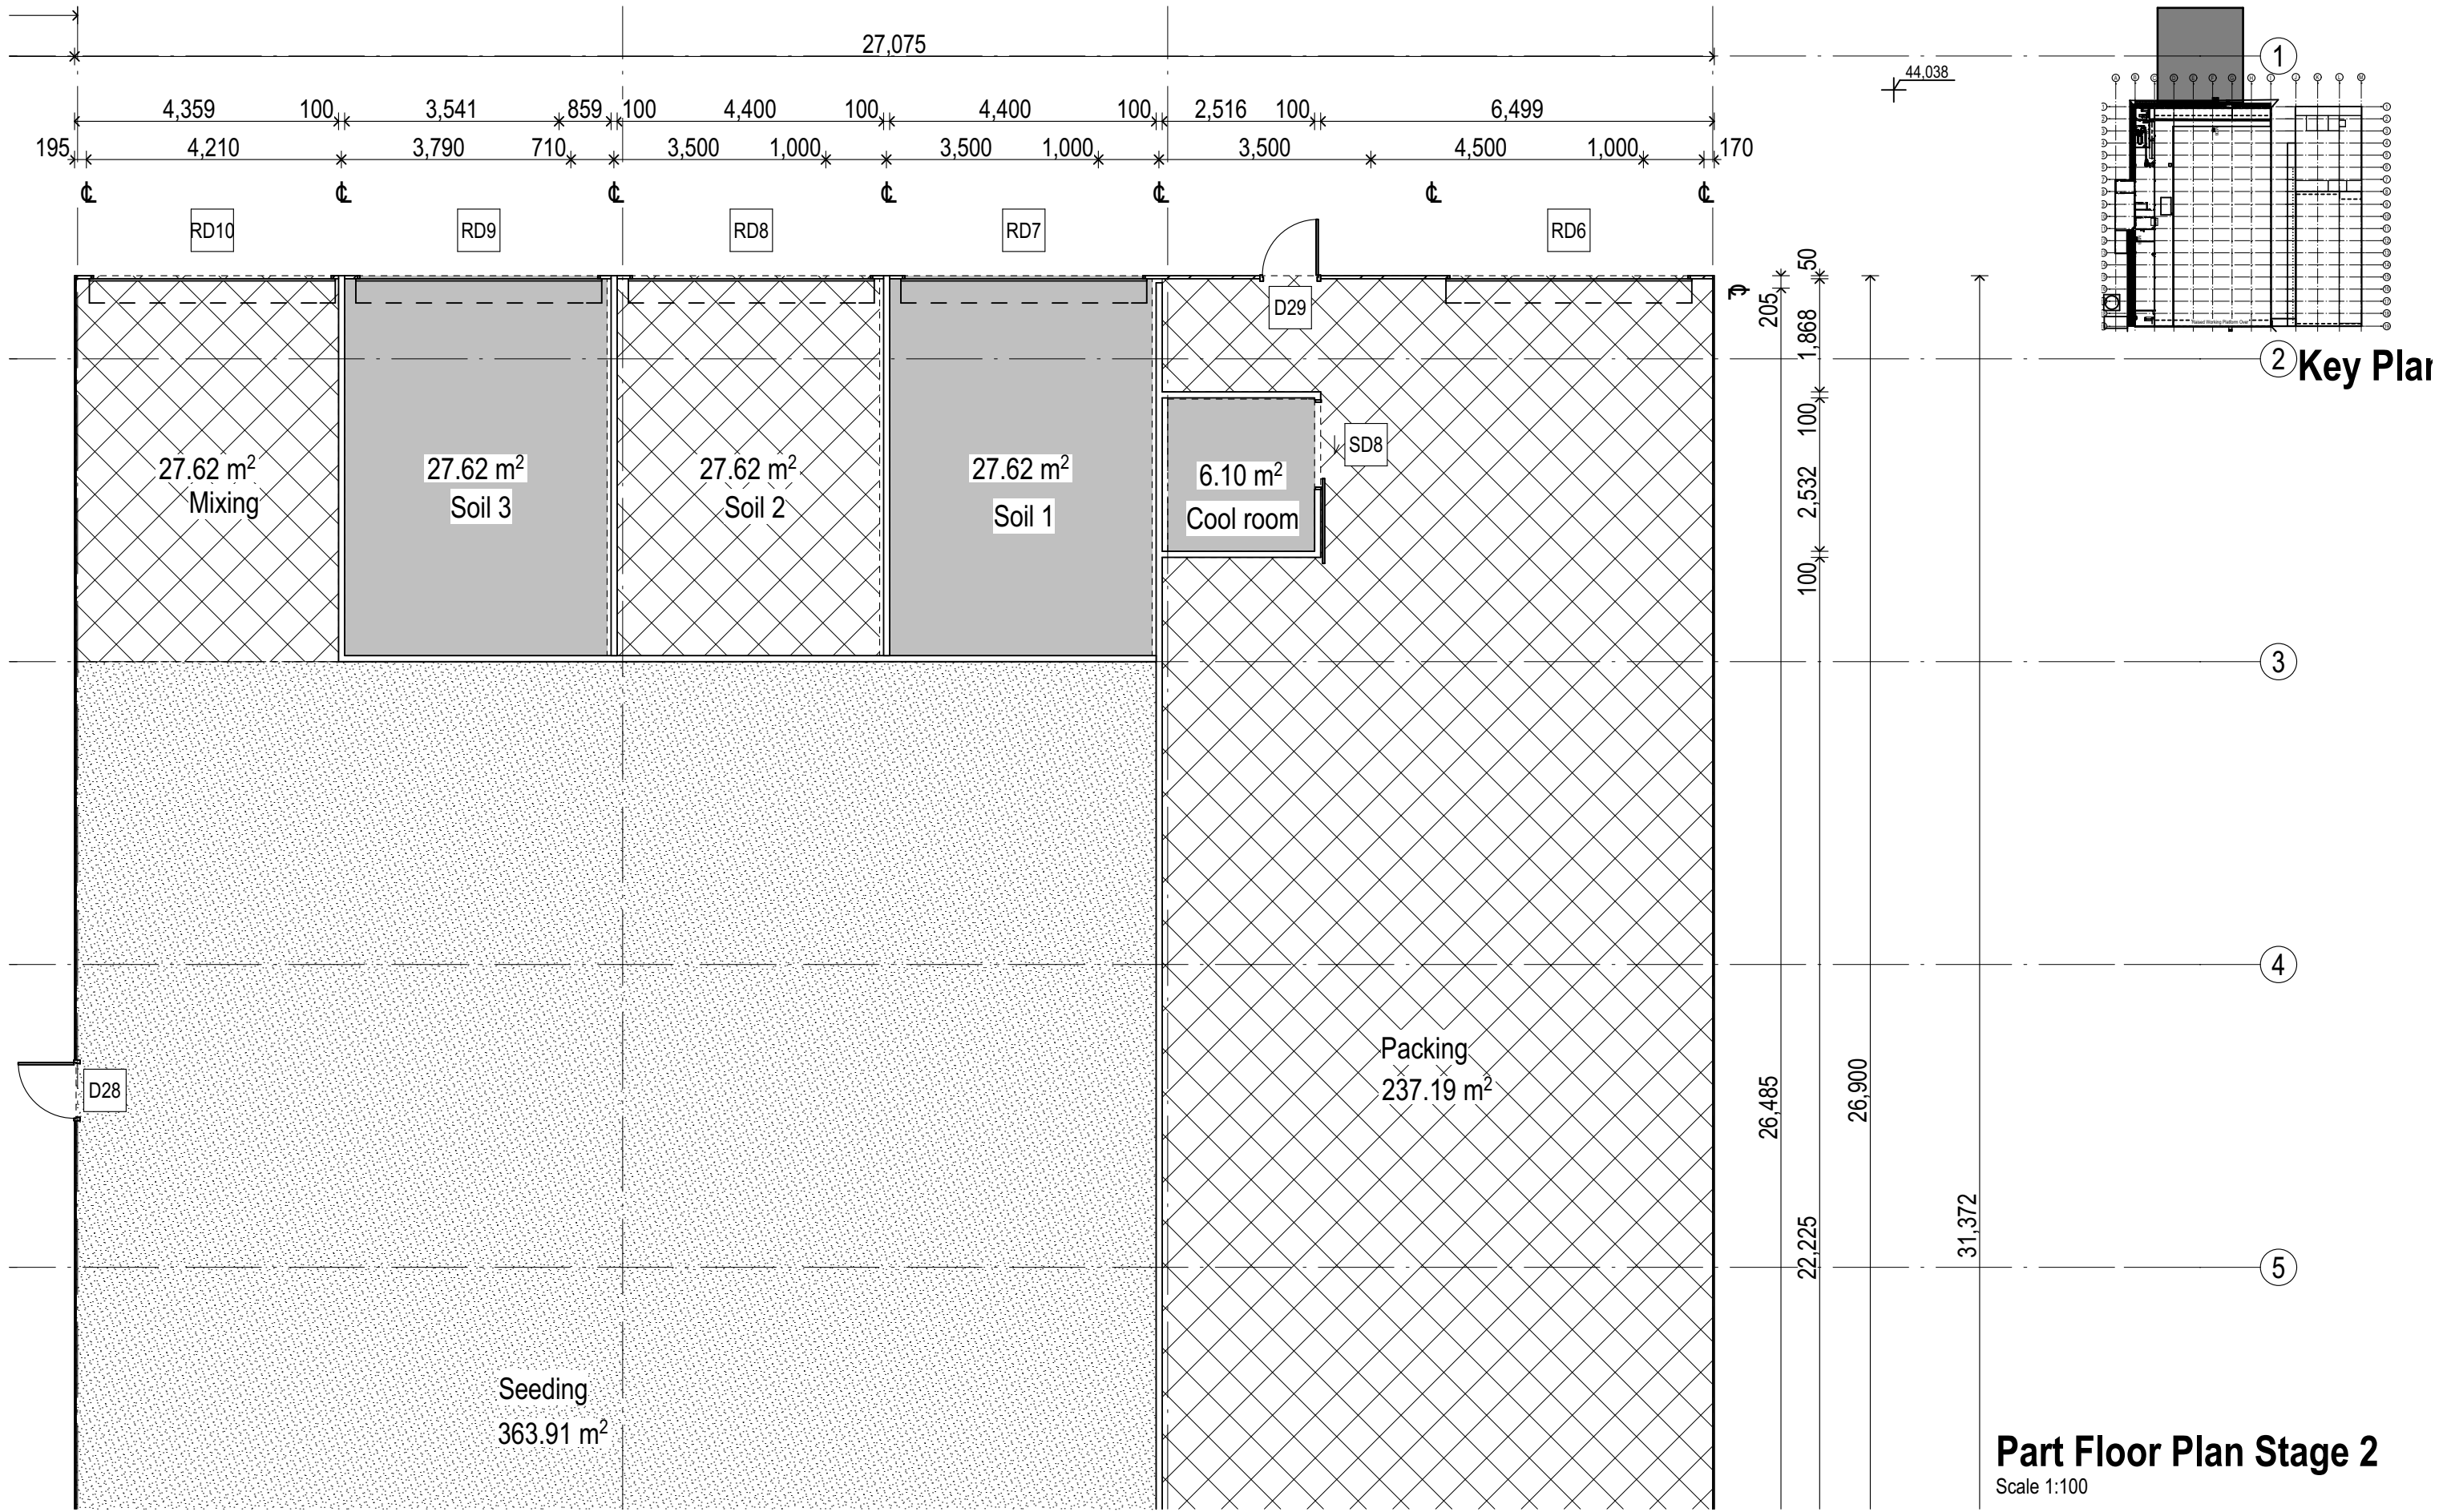

Part Floor Plan Stage 2
Scale 1:100



P 08 8948 4607 | F 08 8918 8113 | ABN 51 083050024
www.bennettdesign.com.au | contact@bennettdesign.com.au

QUALITY
ISO 9001
ISO 14001
ENVIRONMENT


JAS-ANZ
REGISTER

© Copyright & Liability Notice
These designs and drawings and the Copyright thereof are the property of Bennett Design Pty. Ltd. and are not to be used, retained or copied by either physical or electronic means without written or expressed permission.
Bennett Design Pty. Ltd. accepts no responsibility for the completeness, accuracy or compatibility of electronically transferred documents. If necessary, recipients should request a hardcopy version for verification. DO NOT SCALE OFF THESE DRAWINGS

ID	Description	Date
H1	Issue for Section 96 submission Issue 2 for section 96 submission	13/1/2015 23/1/2015

Project:
Proposed Research Greenhouse
Client:
Urban Ecological Systems Australia
Address:
107 Cobbitty Road, Cobbitty

Drawing:
Stage 2 Part Flor Plan 1




Urban Ecological Systems LTD/ 87 Cecil Street Nimbin nsw 2480
T +61 2 8005 0195 / W urbanecologicalsystems.com

DRAWN	CHECKED
HV	DdN


PROJECT DATE	SHEET No.
Jan 2015	A4 OF 14

JOB No:	SIZE	REV.
db2240	A3	I

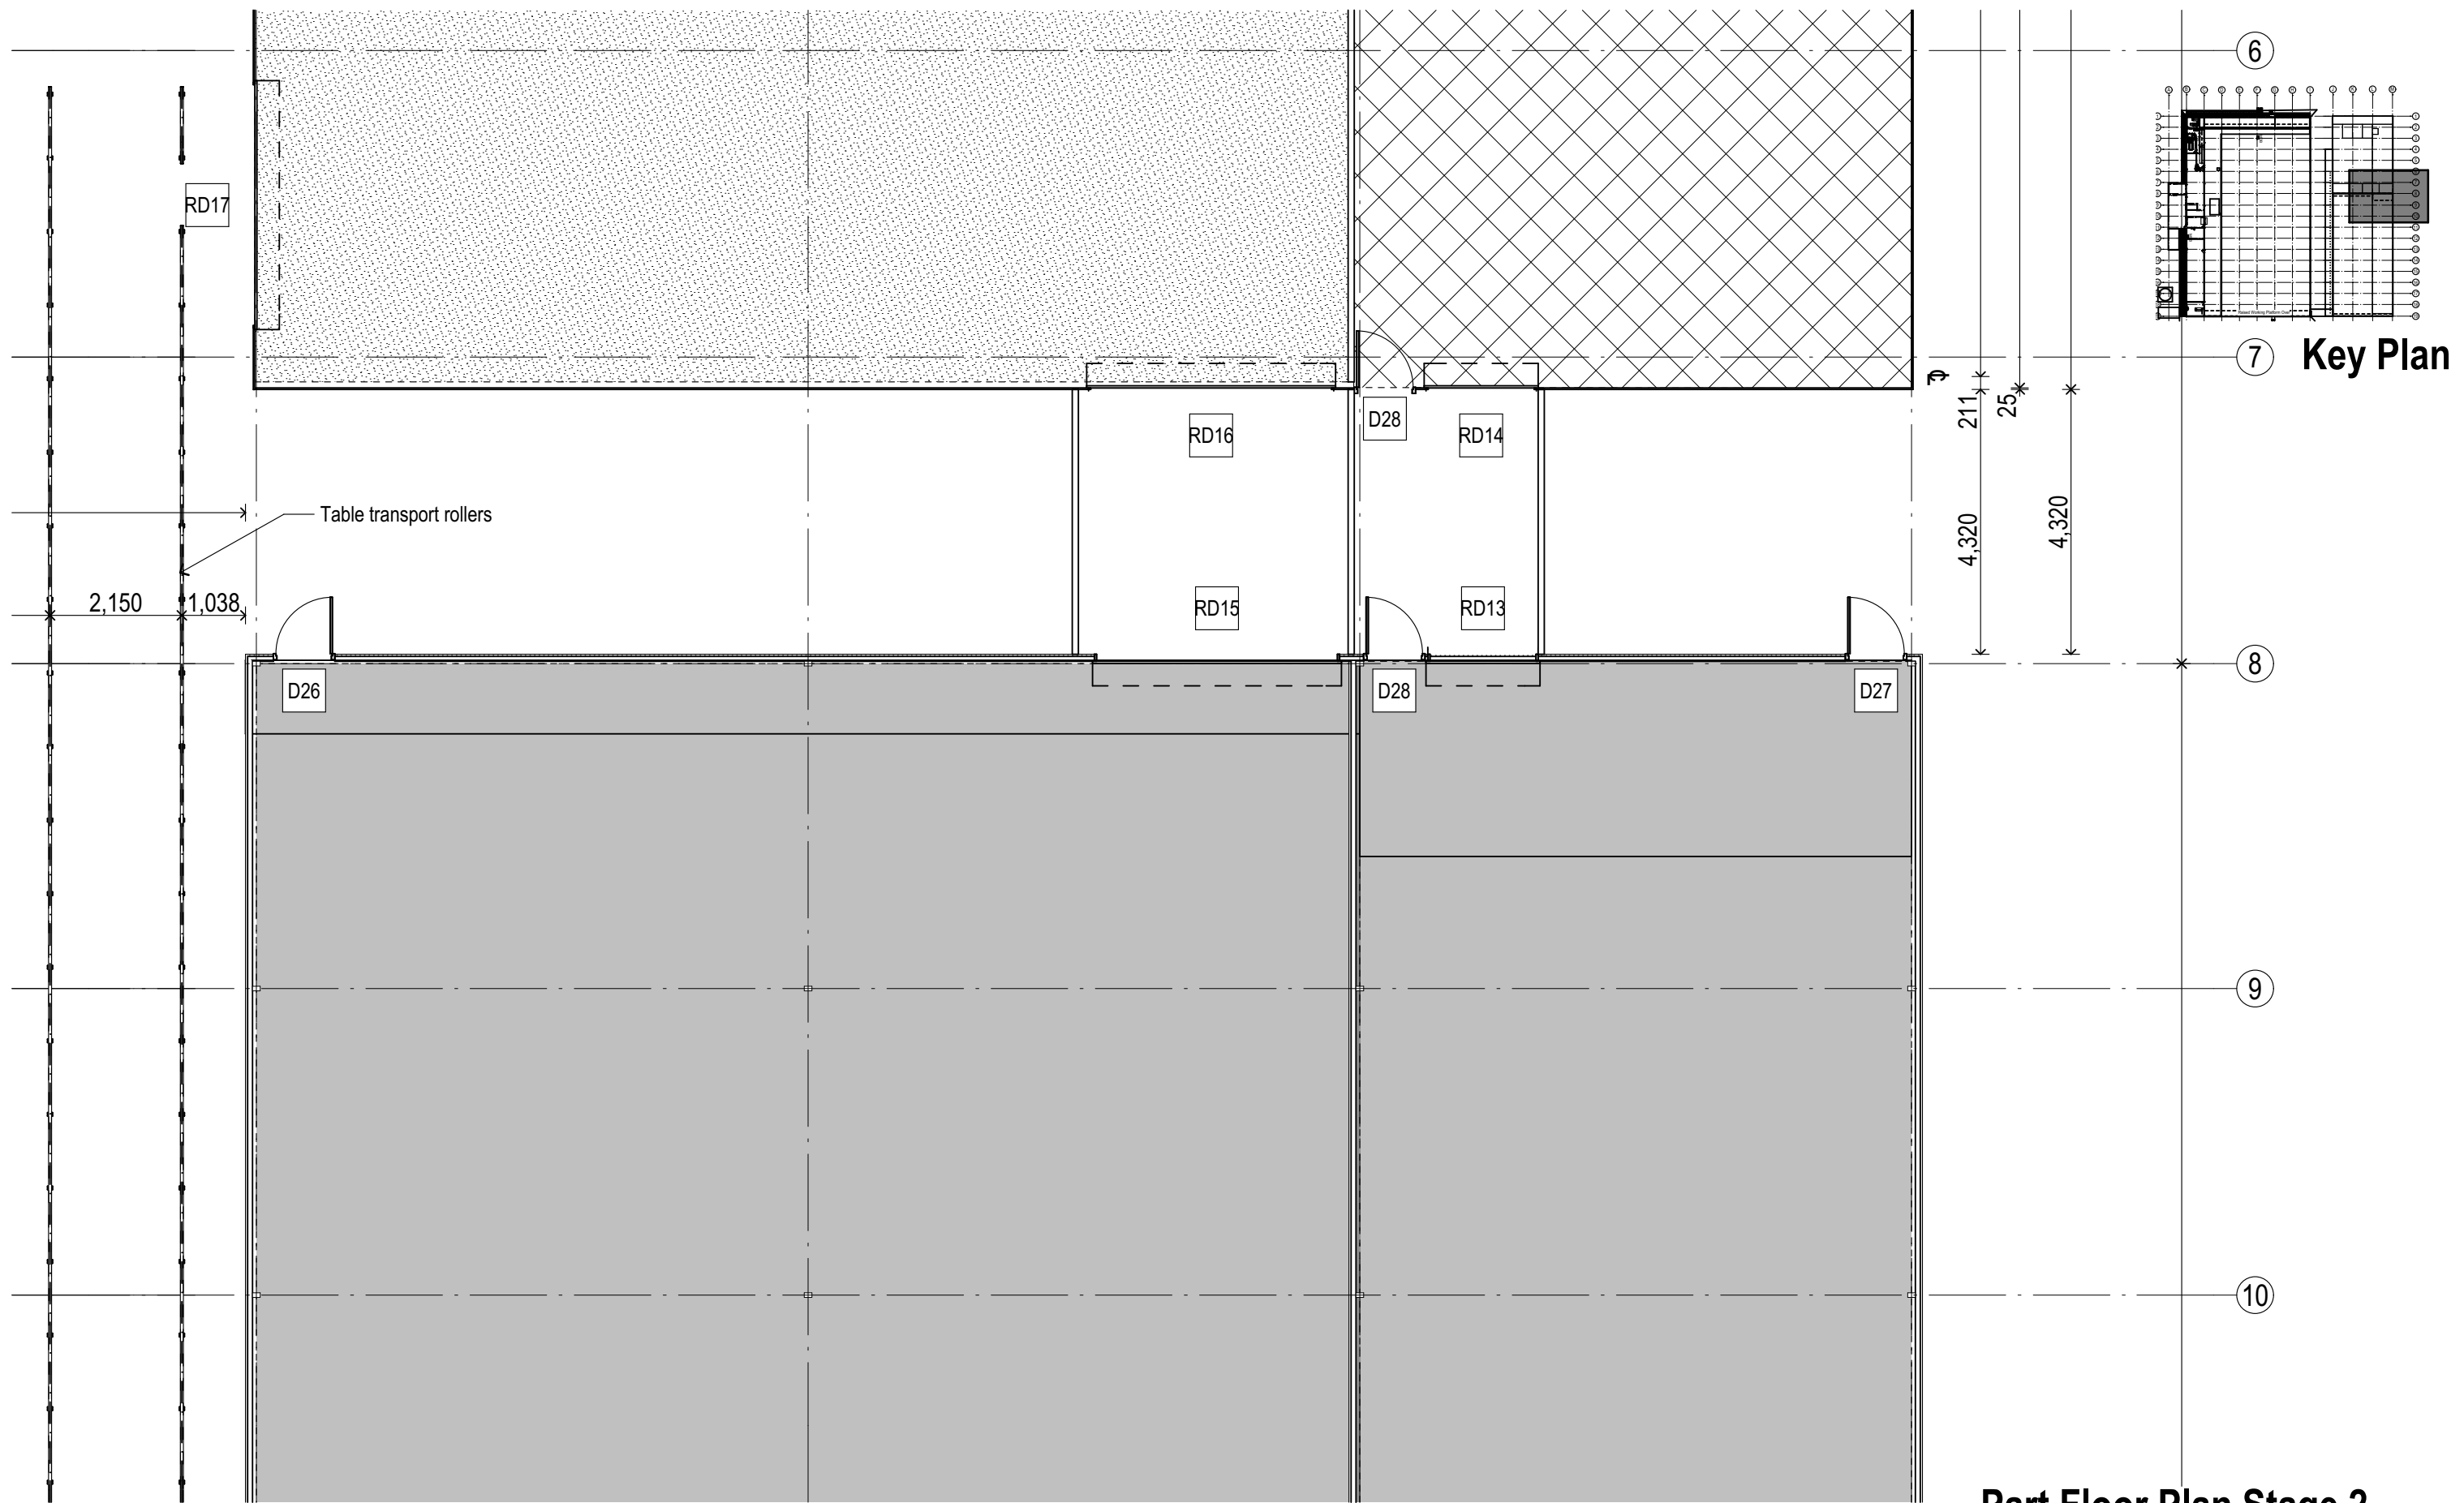

Part Floor Plan Stage 2

Scale 1:100

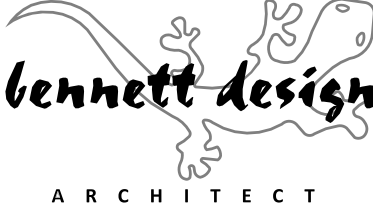

P 08 8948 4607 | F 08 8918 8113 | ABN 51 083050024
www.bennettdesign.com.au | contact@bennettdesign.com.au


ISO 9001 QUALITY
ISO 14001 ENVIRONMENT
JAS-ANZ
WWW.JAS-ANZ.ORG/REGISTER

© Copyright & Liability Notice
These designs and drawings and the Copyright thereof are the property of Bennett Design P/L and are not to be used, retained or copied by either physical or electronic means without written or expressed permission.
Bennett Design P/L accepts no responsibility for the completeness, accuracy or compatibility of electronically transferred documents. If necessary, recipients should request a hardcopy version for verification. DO NOT SCALE OFF THESE DRAWINGS

ID	Description	Date
H1	Issue for Section 96 submission Issue 2 for section 96 submission	13/1/2015 23/1/2015

Project:
Proposed Research Greenhouse
Client:
Urban Ecological Systems Australia
Address:
107 Cobbitty Road, Cobbitty

Drawing:
Stage 2 Part Flor Plan 2




Urban Ecological Systems LTD/ 87 Cecil Street Nimbin nsw 2480
T +61 2 8005 0195 / W urbanecologicalsystems.com


DRAWN	CHECKED
HV	DdN

PROJECT DATE	SHEET No.
Jan 2015	A5 OF 14

JOB No:	SIZE	REV.
db2240	A3	I

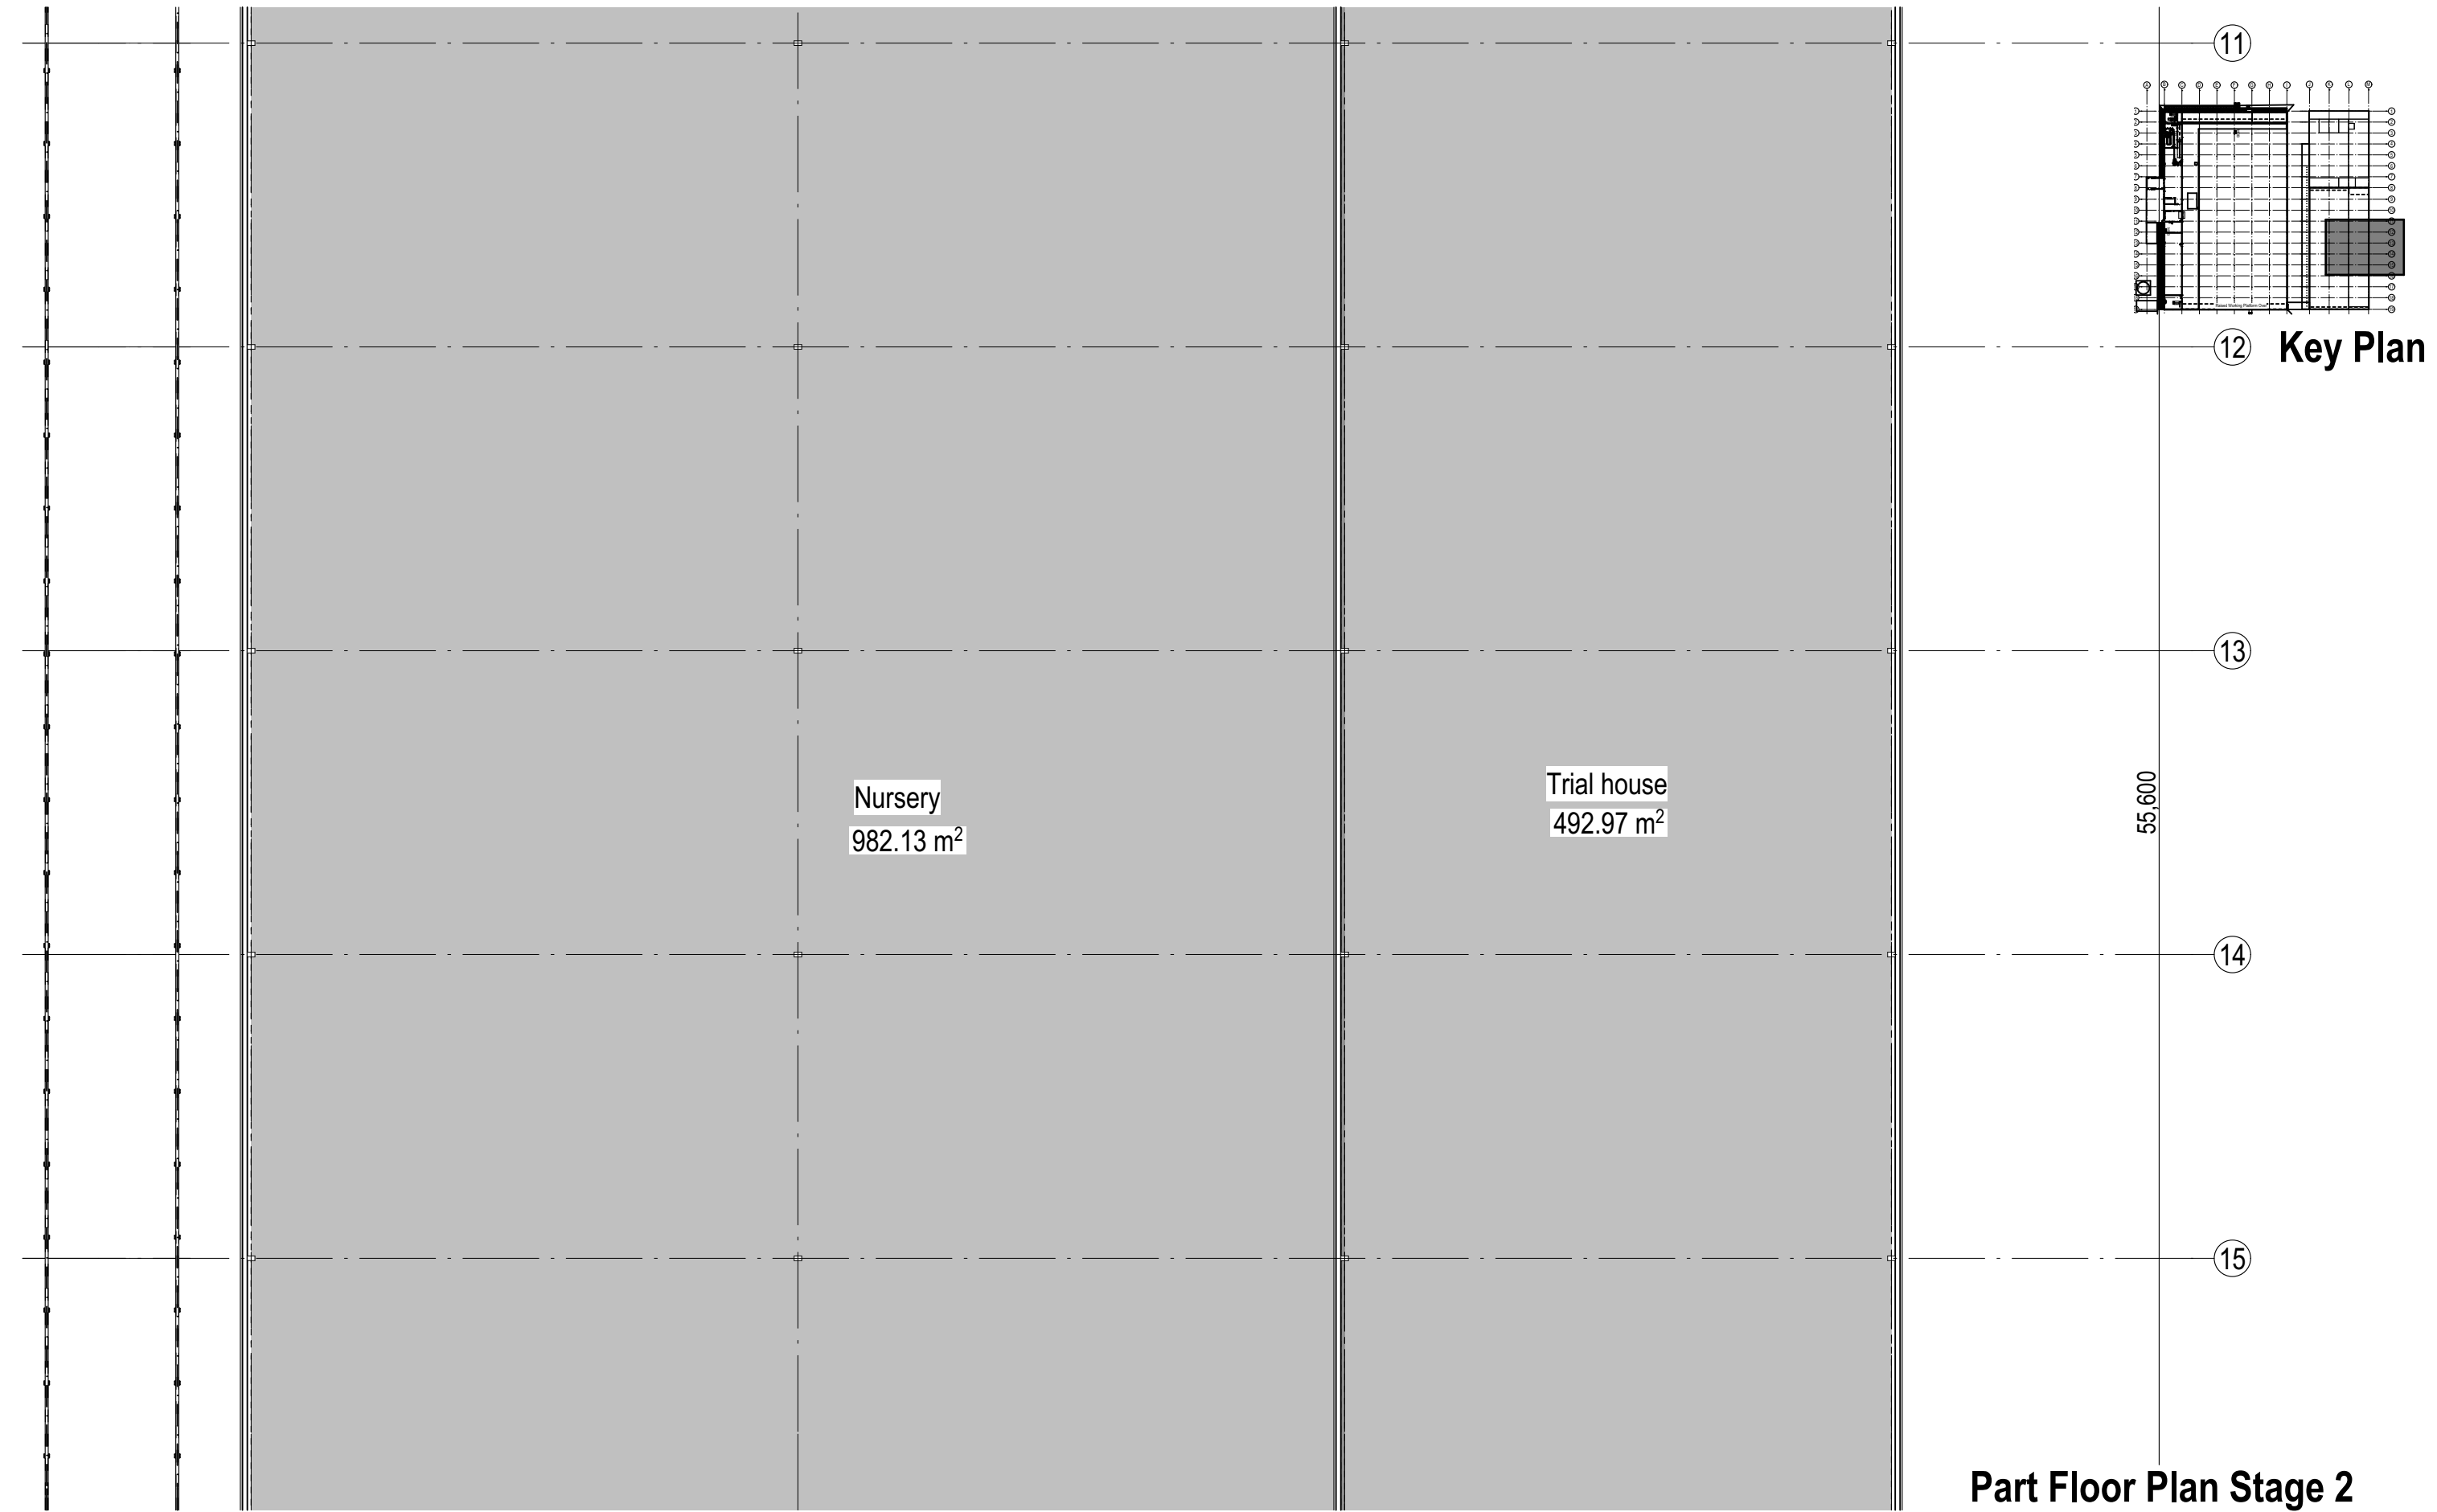

Part Floor Plan Stage 2
Scale 1:100

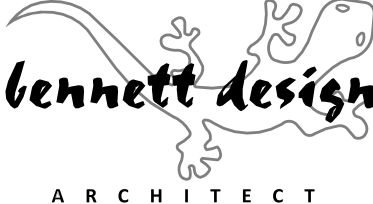

P 08 8948 4607 | F 08 8918 8113 | ABN 51 083050024
www.bennettdesign.com.au | contact@bennettdesign.com.au

QUALITY
ISO 9001

ENVIRONMENT
ISO 14001


JAS-ANZ
REGISTERED

© Copyright & Liability Notice
These designs and drawings and the Copyright thereof are the property of Bennett Design P/L and are not to be used, retained or copied by either physical or electronic means without written or expressed permission.
Bennett Design P/L accepts no responsibility for the completeness, accuracy or compatibility of electronically transferred documents. If necessary, recipients should request a hardcopy version for verification. DO NOT SCALE OFF THESE DRAWINGS.

ID	Description	Date
H1	Issue for Section 96 submission Issue 2 for section 96 submission	13/1/2015 23/1/2015


Project:
Proposed Research Greenhouse
Client:
Urban Ecological Systems Australia
Address:
107 Cobbitty Road, Cobbitty

Drawing:
Stage 2 Part Flor Plan 3




Urban Ecological Systems LTD/ 87 Cecil Street Nimbin nsw 2480
T +61 2 8005 0195 / W urbanecologicalsystems.com

DRAWN HV	CHECKED DdN
PROJECT DATE Jan 2015	SHEET No. A6 OF 14
JOB No: db2240	SIZE A3
	REV. I

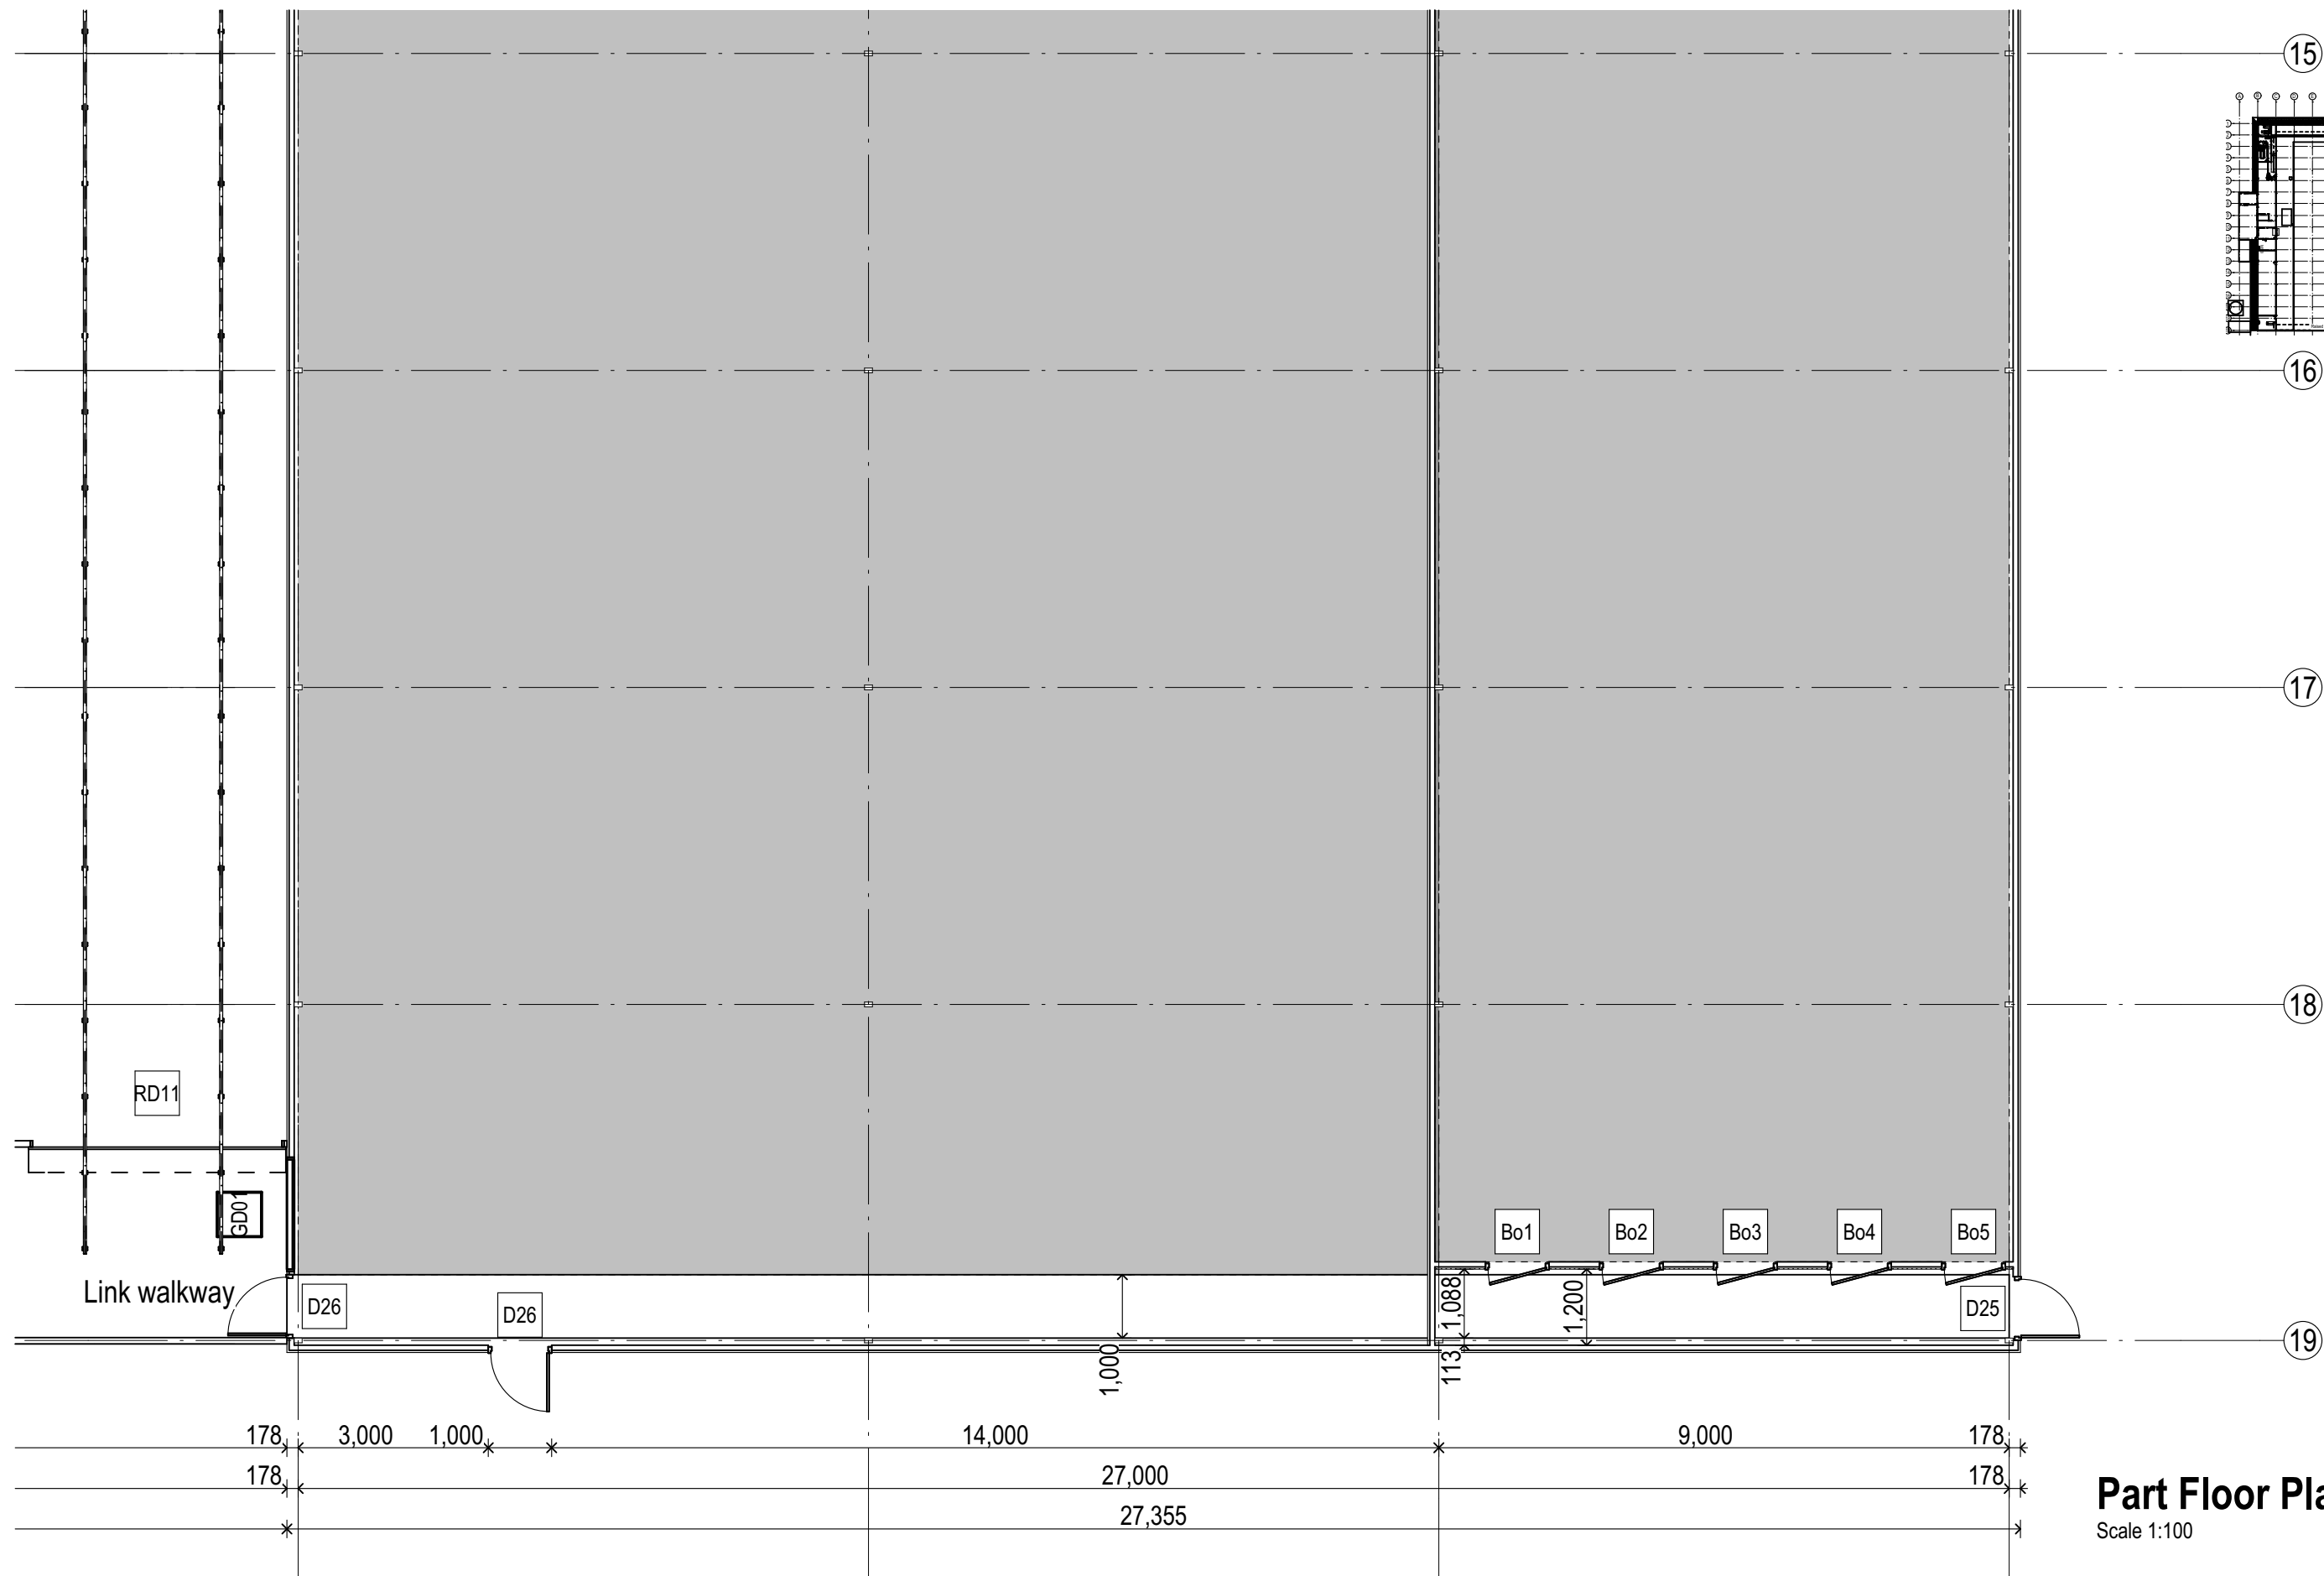




Part Floor Plan Stage 2
Scale 1:100



bennett design
ARCHITECT

P 08 8948 4607 | F 08 8918 8113 | ABN 51 083050024
www.bennettdesign.com.au | contact@bennettdesign.com.au



WWW.JAS-ANZ.ORG/REGISTER


© Copyright & Liability Notice
These designs and drawings and the Copyright thereof are the property of Bennett Design P/L and are not to be used, retained or copied by either physical or electronic means without written or expressed permission.
Bennett Design P/L accepts no responsibility for the completeness, accuracy or compatibility of electronically transferred documents. If necessary, recipients should request a hardcopy version for verification. DO NOT SCALE OFF THESE DRAWINGS

ID	Description	Date
H1	Issue for Section 96 submission Issue 2 for section 96 submission	13/1/2015 23/1/2015

REVISIONS


Project:
Proposed Research Greenhouse
Client:
Urban Ecological Systems Australia
Address:
107 Cobbitty Road, Cobbitty

Drawing:
Stage 2 Part Flor Plan 4




UES
Urban Ecological Systems LTD/ 87 Cecil Street Nimbin nsw 2480
T +61 2 8005 0195 / W urbanecologicalsystems.com

DRAWN HV	CHECKED DdN
PROJECT DATE Jan 2015	SHEET No. A7 OF 14
JOB No: db2240	SIZE A3
	REV. I

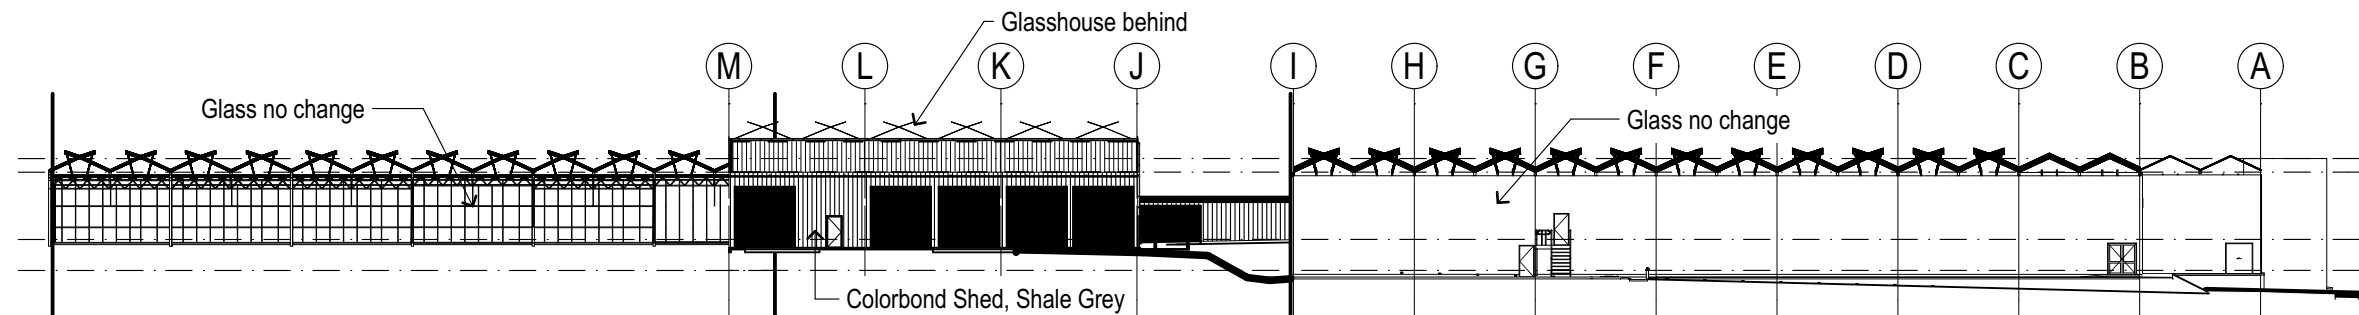


Proposed Northern Elevation

Scale 1:500

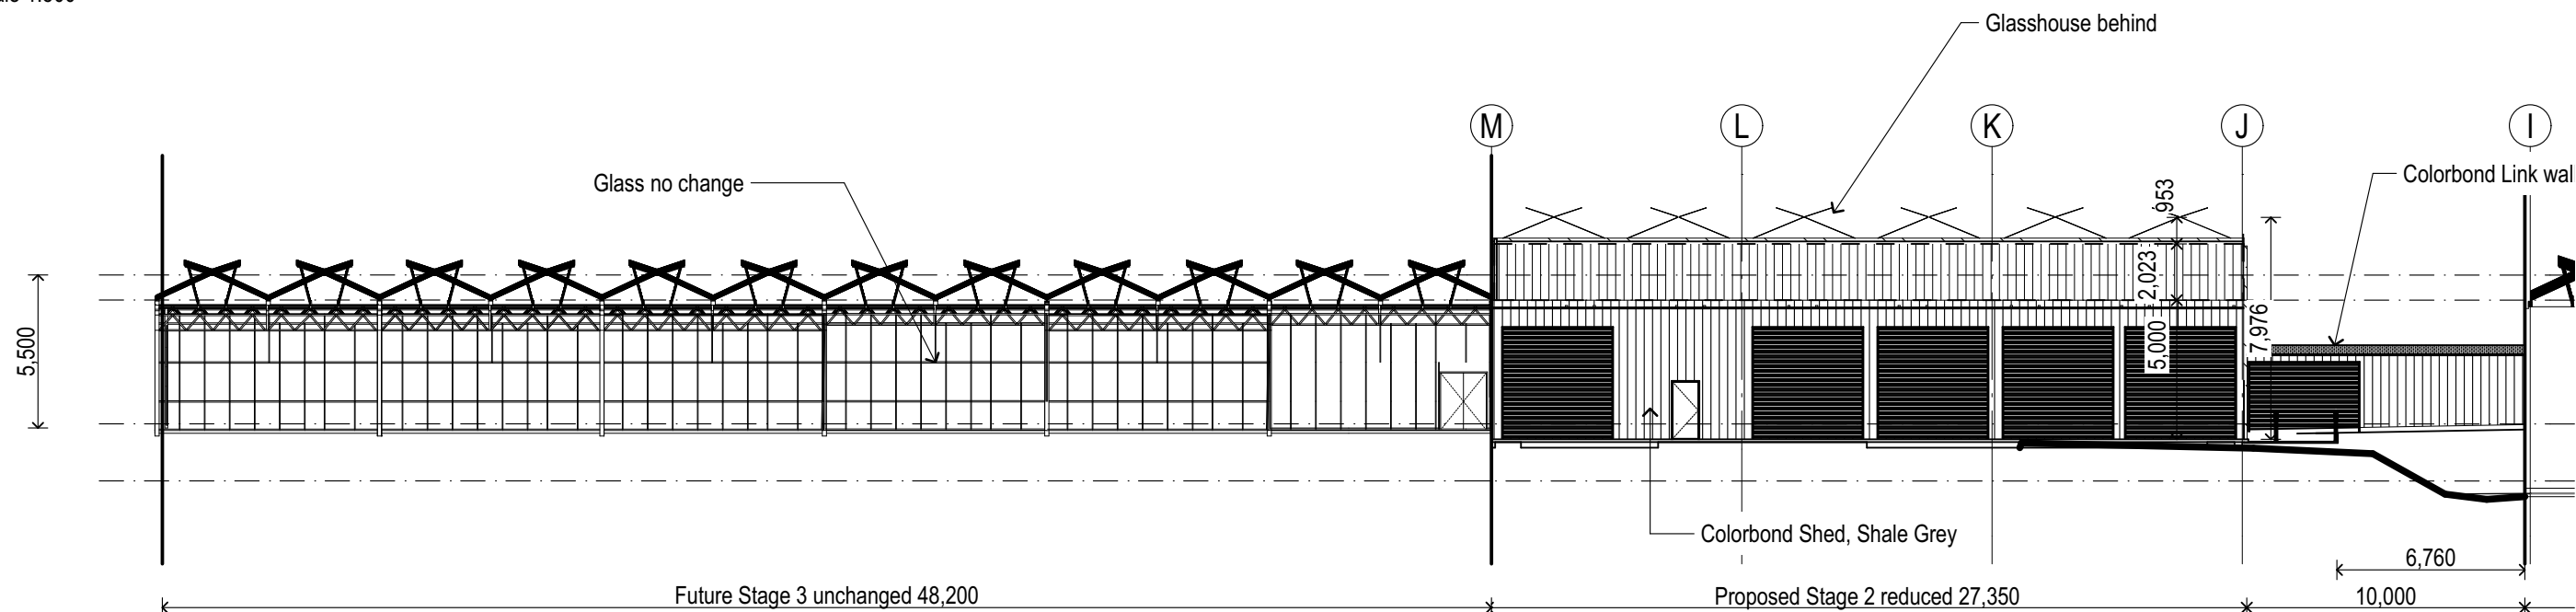


 

 
 

Part Proposed Northern Elevation


Scale 1:250

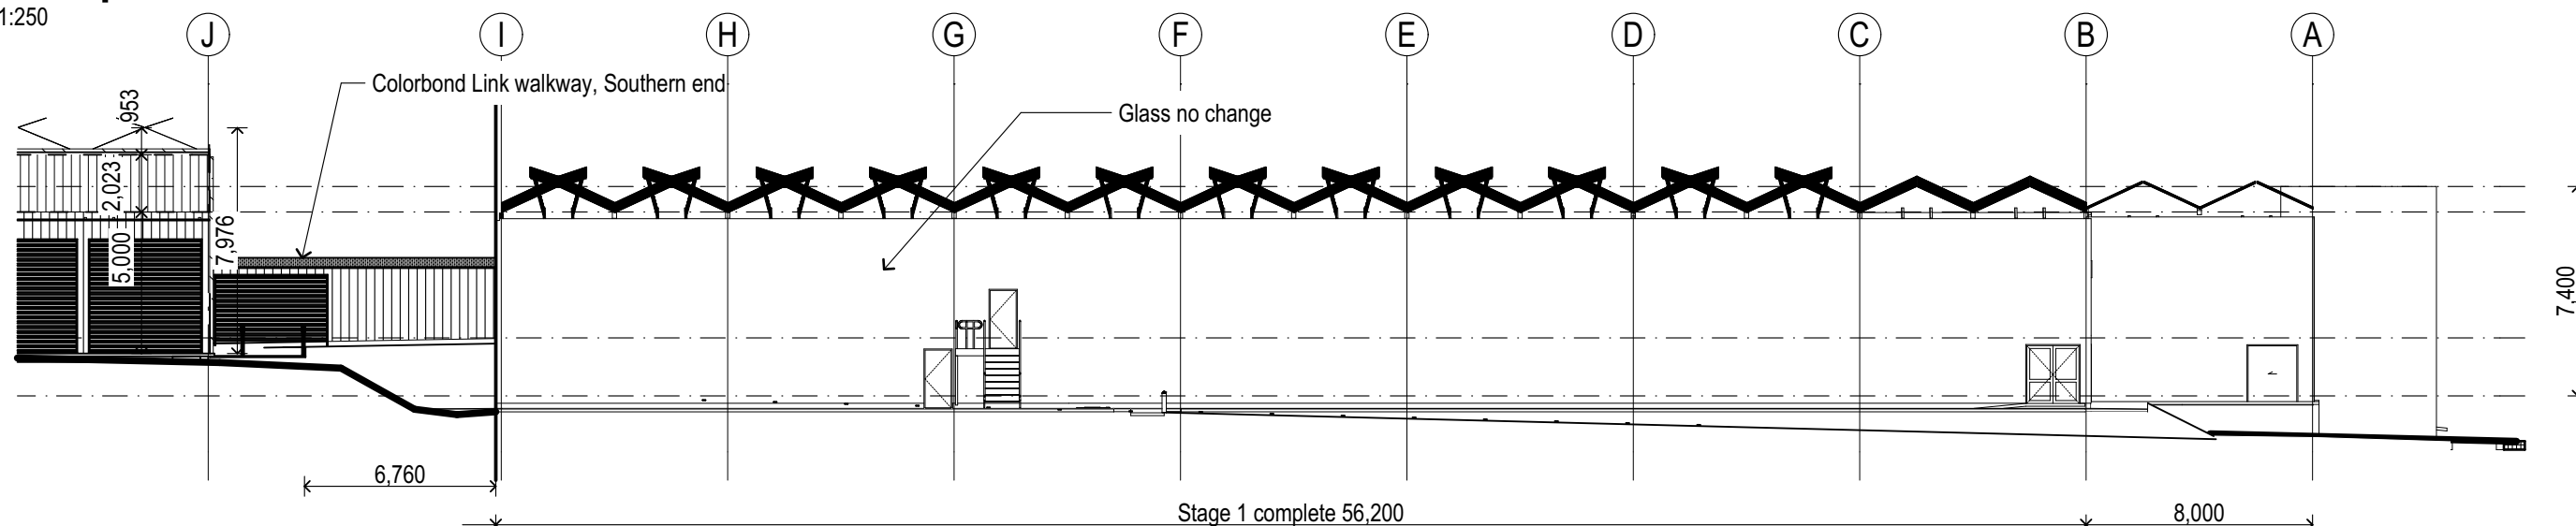

Part Proposed Northern Elevation


Scale 1:250

		<p>P 08 8948 4607 F 08 8918 8113 ABN 51 083050024 www.bennettdesign.com.au contact@bennettdesign.com.au</p> <div><div><p>ISO 9001</p></div><div><p>ISO 14001</p></div><div><p>JAS-ANZ</p></div><div><p>CC BY-NC-SA</p></div></div> <p>WWW.JAS-ANZ.ORG/REGISTER</p> <p>© Copyright & Liability Notice These designs and drawings and the Copyright thereof are the property of Bennett Design P/L and are not to be used, retained or copied by either physical or electronic means without written or expressed permission. Bennett Design P/L accepts no responsibility for the completeness, accuracy or compatibility of electronically transferred documents. If necessary, recipients should request a hardcopy version for verification. DO NOT SCALE OFF THESE DRAWINGS</p>		<table><thead><tr><th>ID</th><th>Description</th><th>Date</th></tr></thead><tbody><tr><td>H</td><td>Issue for Section 96 submission</td><td>13/1/2015</td></tr><tr><td>J</td><td>Issue 2 for section 96 submission</td><td>23/1/2015</td></tr><tr><td></td><td>Area clarification</td><td>31/3/2015</td></tr></tbody></table>	ID	Description	Date	H	Issue for Section 96 submission	13/1/2015	J	Issue 2 for section 96 submission	23/1/2015		Area clarification	31/3/2015	<p>Project: Proposed Research Greenhouse</p> <p>Client: Urban Ecological Systems Australia</p> <p>Address: 107 Cobbitty Road, Cobbitty</p>	<p>Drawing: Proposed Northern Elevation</p>	<div><p>Urban Ecological Systems LTD/ 87 Cecil Street Nimbin nsw 2480 T +61 2 8005 0195 / W urbanecologicalsystems.com</p></div>	<table><tr><td>DRAWN HV</td><td>CHECKED DdN</td></tr><tr><td>PROJECT DATE Jan 2015</td><td>SHEET No. A9 OF 14</td></tr><tr><td>JOB No: db2240</td><td>SIZE A3</td></tr><tr><td></td><td>REV. J</td></tr></table>	DRAWN HV	CHECKED DdN	PROJECT DATE Jan 2015	SHEET No. A9 OF 14	JOB No: db2240	SIZE A3		REV. J
ID	Description	Date																										
H	Issue for Section 96 submission	13/1/2015																										
J	Issue 2 for section 96 submission	23/1/2015																										
	Area clarification	31/3/2015																										
DRAWN HV	CHECKED DdN																											
PROJECT DATE Jan 2015	SHEET No. A9 OF 14																											
JOB No: db2240	SIZE A3																											
	REV. J																											

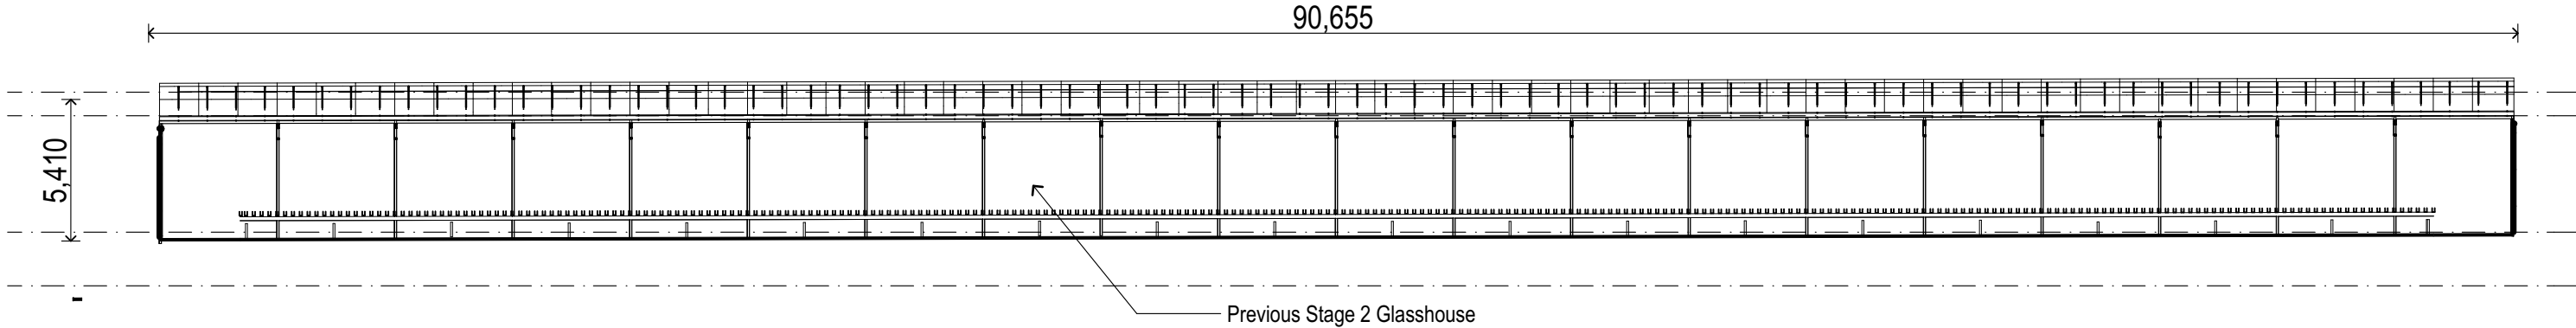


Approved Western Elevation

Scale 1:250

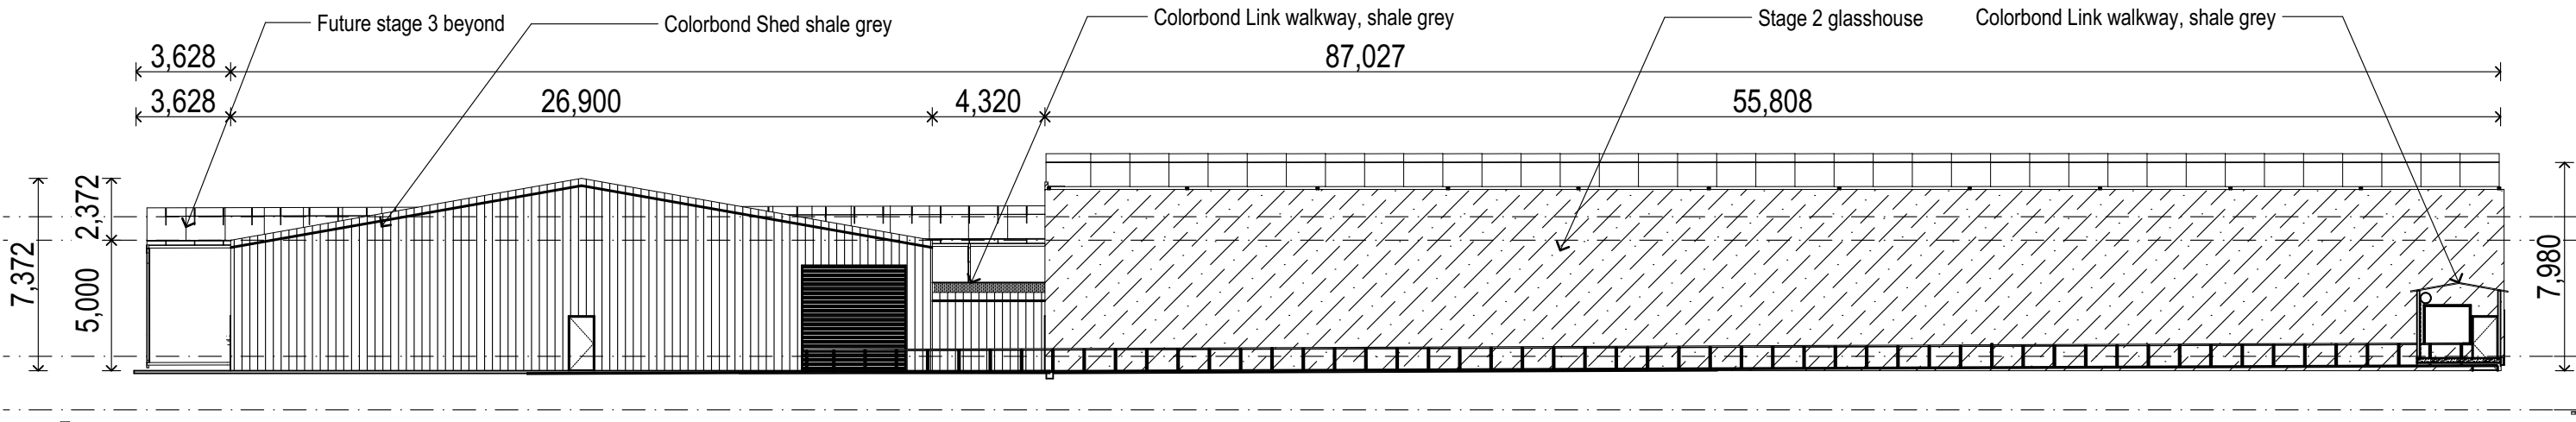




Proposed Western Elevation

Scale 1:250



ARCHITECT

P 08 8948 4607 | F 08 8918 8113 | ABN 51 083050024
www.bennettdesign.com.au | contact@bennettdesign.com.au



WWW.JAS-ANZ.ORG/REGISTER


© Copyright & Liability Notice
These designs and drawings and the Copyright thereof are the property of Bennett Design P/L and are not to be used, retained or copied by either physical or electronic means without written or expressed permission.
Bennett Design P/L accepts no responsibility for the completeness, accuracy or compatibility of electronically transferred documents. If necessary, recipients should request a hardcopy version for verification. DO NOT SCALE OFF THESE DRAWINGS

ID	Description	Date
H1	Issue for Section 96 submission Issue 2 for section 96 submission	13/1/2015 23/1/2015

REVISIONS


Project:
Proposed Research Greenhouse
Client:
Urban Ecological Systems Australia
Address:
107 Cobbitty Road, Cobbitty

Drawing:
Western Elevations




Urban Ecological Systems LTD/ 87 Cecil Street Nimbin nsw 2480
T +61 2 8005 0195 / W urbanecologicalsystems.com


DRAWN HV	CHECKED DdN
PROJECT DATE Jan 2015	SHEET No. A10 OF 14
JOB No: db2240	SIZE A3
	REV. I

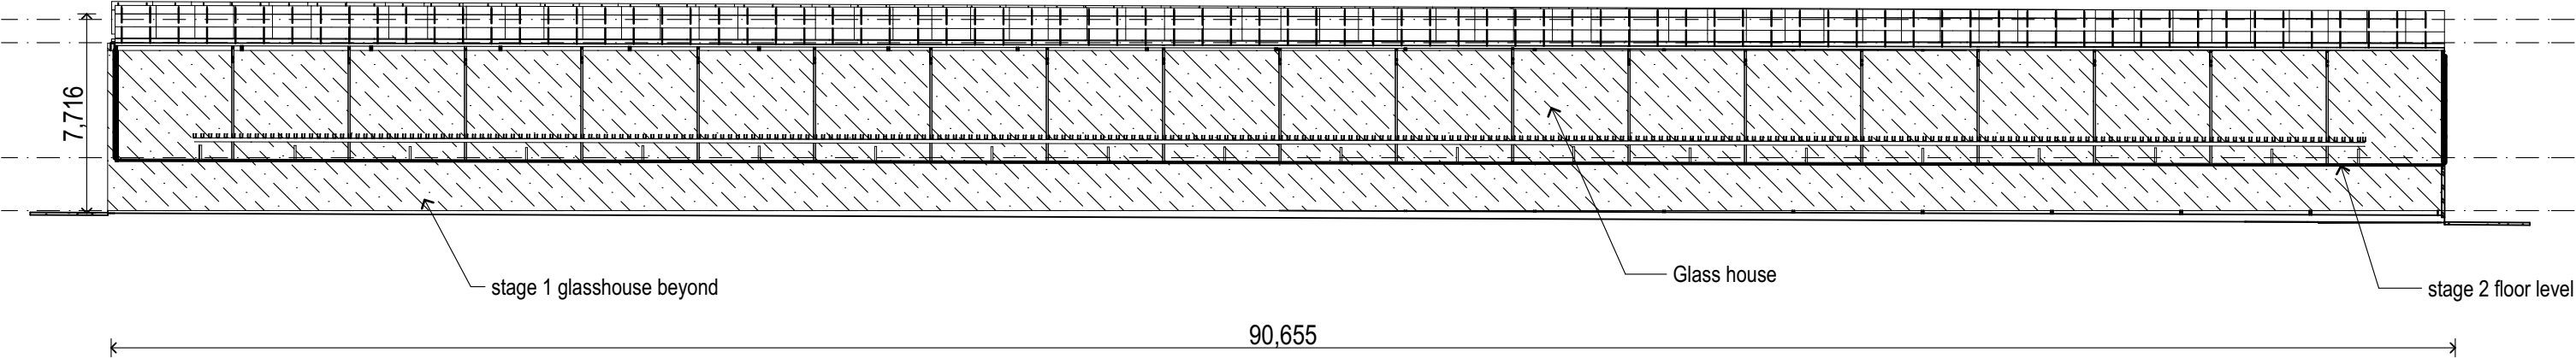

Approved Phase2 Eastern Elevation
Scale 1:250

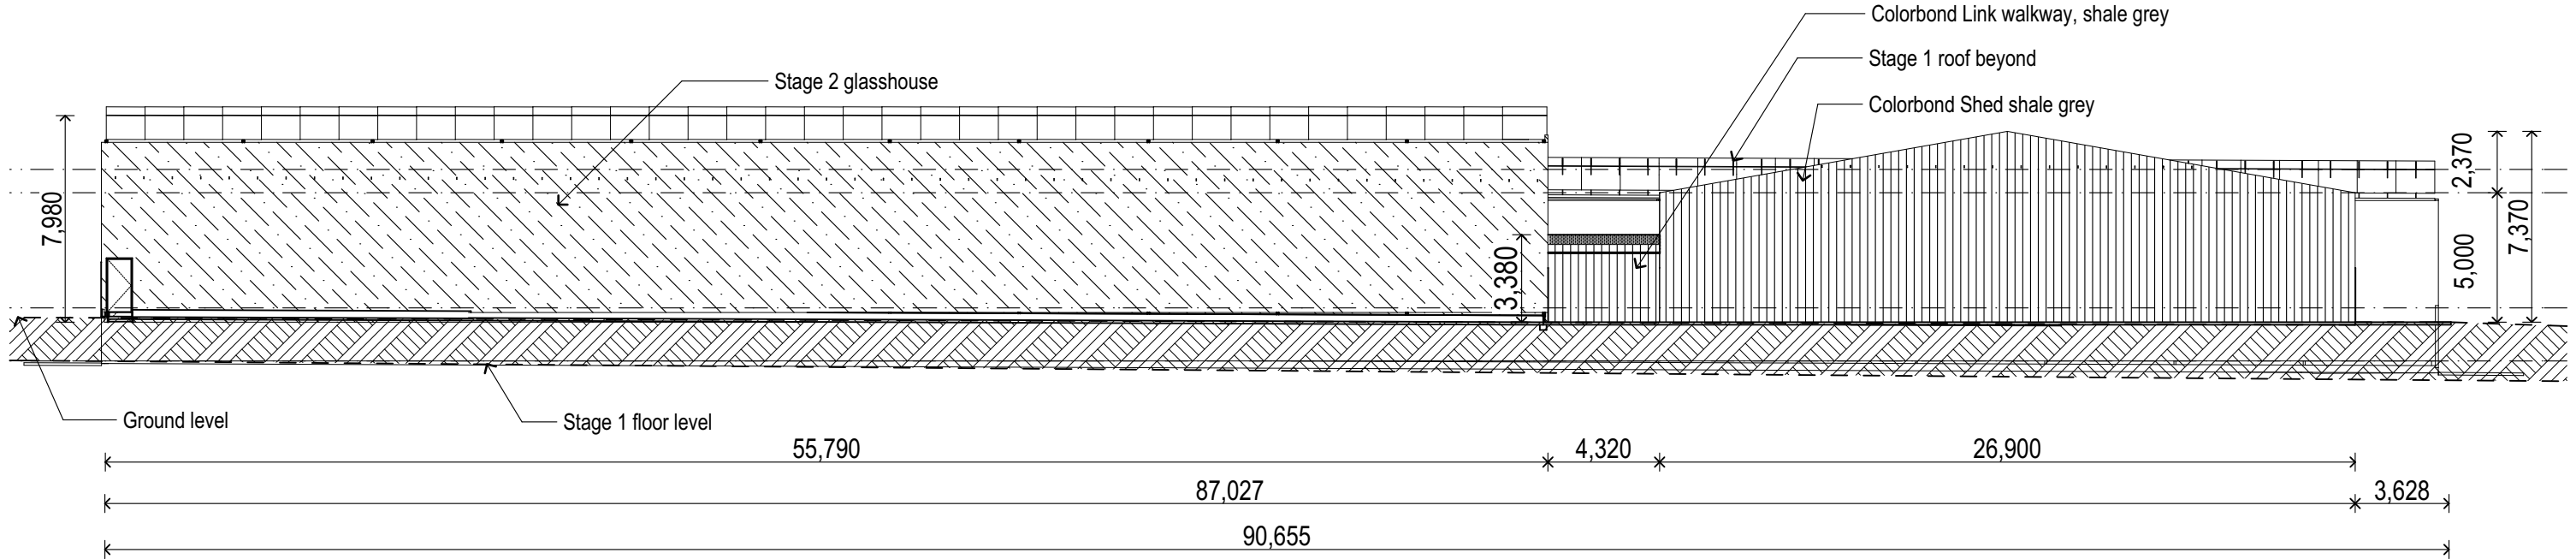

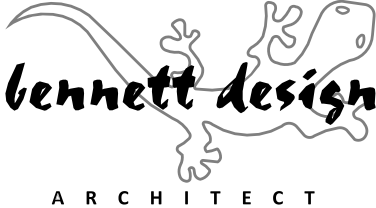


Proposed Phase2 Eastern Elevation
Scale 1:250



ARCHITECT

P 08 8948 4607 | F 08 8918 8113 | ABN 51 083050024
www.bennettdesign.com.au | contact@bennettdesign.com.au



WWW.JAS-ANZ.ORG/REGISTER


© Copyright & Liability Notice
These designs and drawings and the Copyright thereof are the property of Bennett Design P/L and are not to be used, retained or copied by either physical or electronic means without written or expressed permission.
Bennett Design P/L accepts no responsibility for the completeness, accuracy or compatibility of electronically transferred documents. If necessary, recipients should request a hardcopy version for verification. DO NOT SCALE OFF THESE DRAWINGS

ID	Description	Date
H1	Issue for Section 96 submission Issue 2 for section 96 submission	13/1/2015 23/1/2015

REVISIONS


Project:
Proposed Research Greenhouse
Client:
Urban Ecological Systems Australia
Address:
107 Cobbitty Road, Cobbitty

Drawing:
Eastern Elevations




Urban Ecological Systems LTD/ 87 Cecil Street Nimbin nsw 2480
T +61 2 8005 0195 / W urbanecologicalsystems.com

DRAWN HV	CHECKED DdN
PROJECT DATE Jan 2015	SHEET No. A11 OF 14
JOB No: db2240	SIZE A3
	REV. I

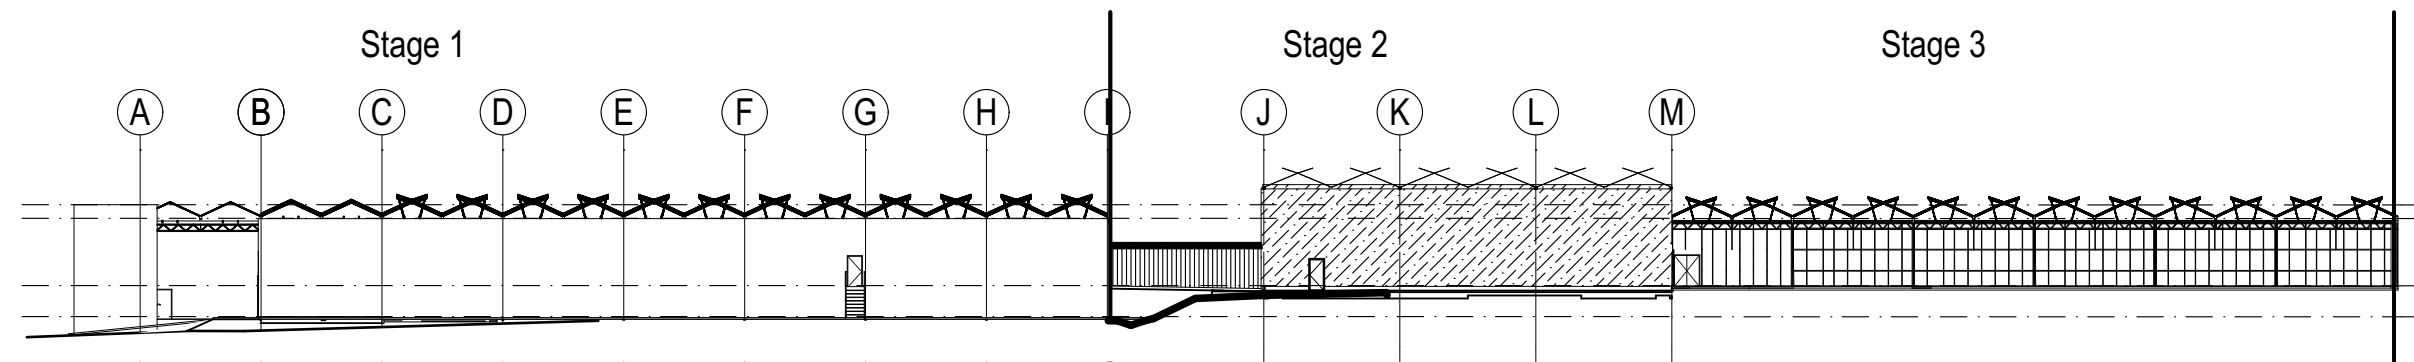


Proposed Southern Elevavtion

Scale 1:500

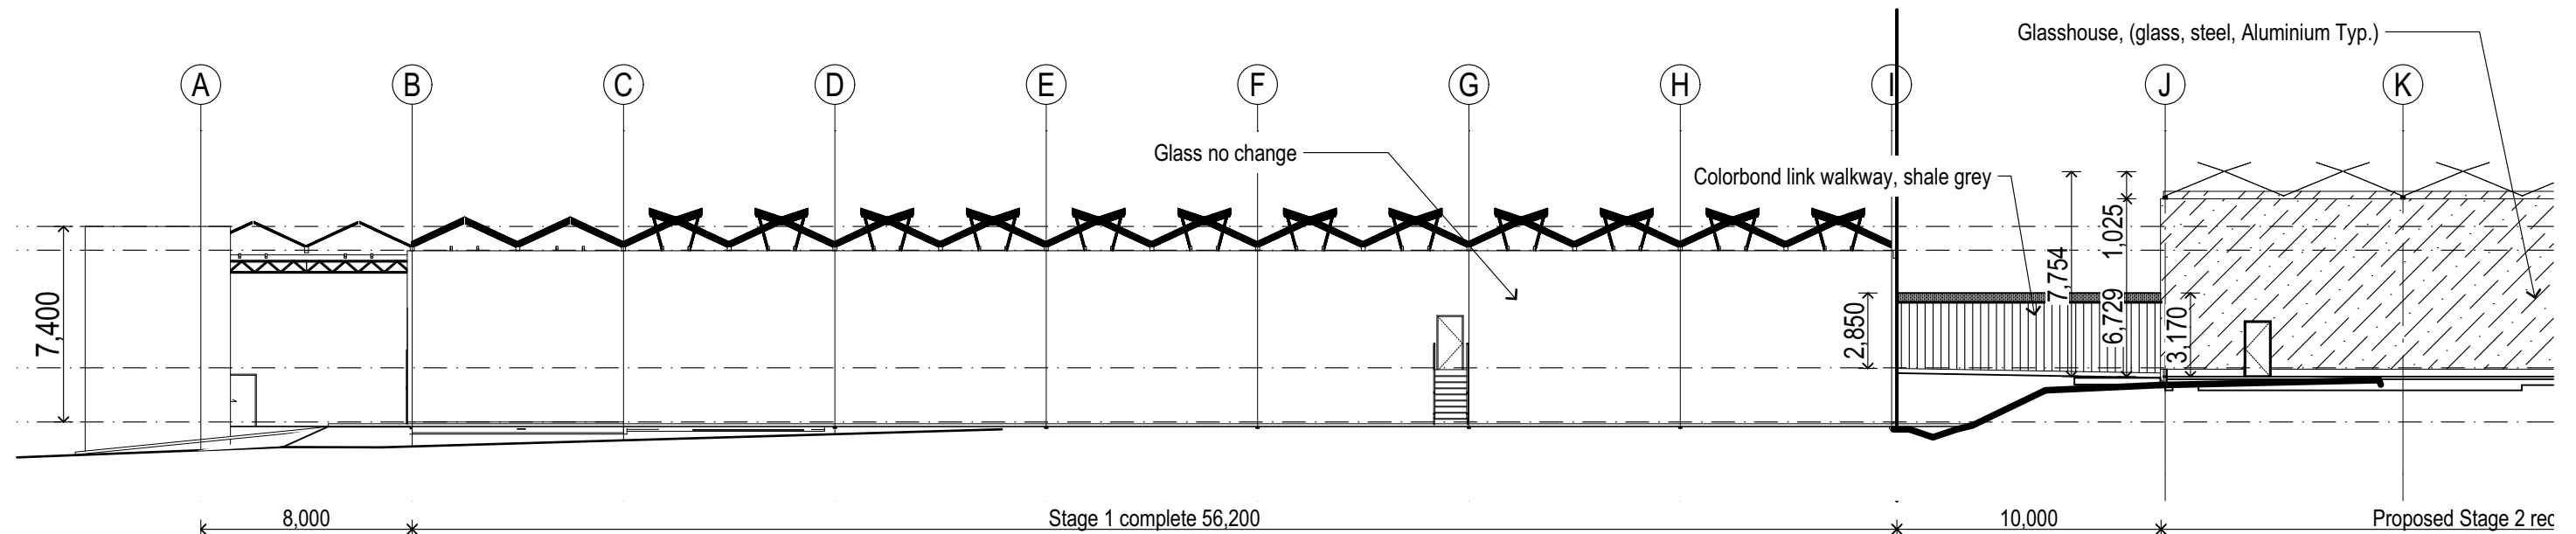



Part Proposed Southern Elevavtion

Scale 1:250

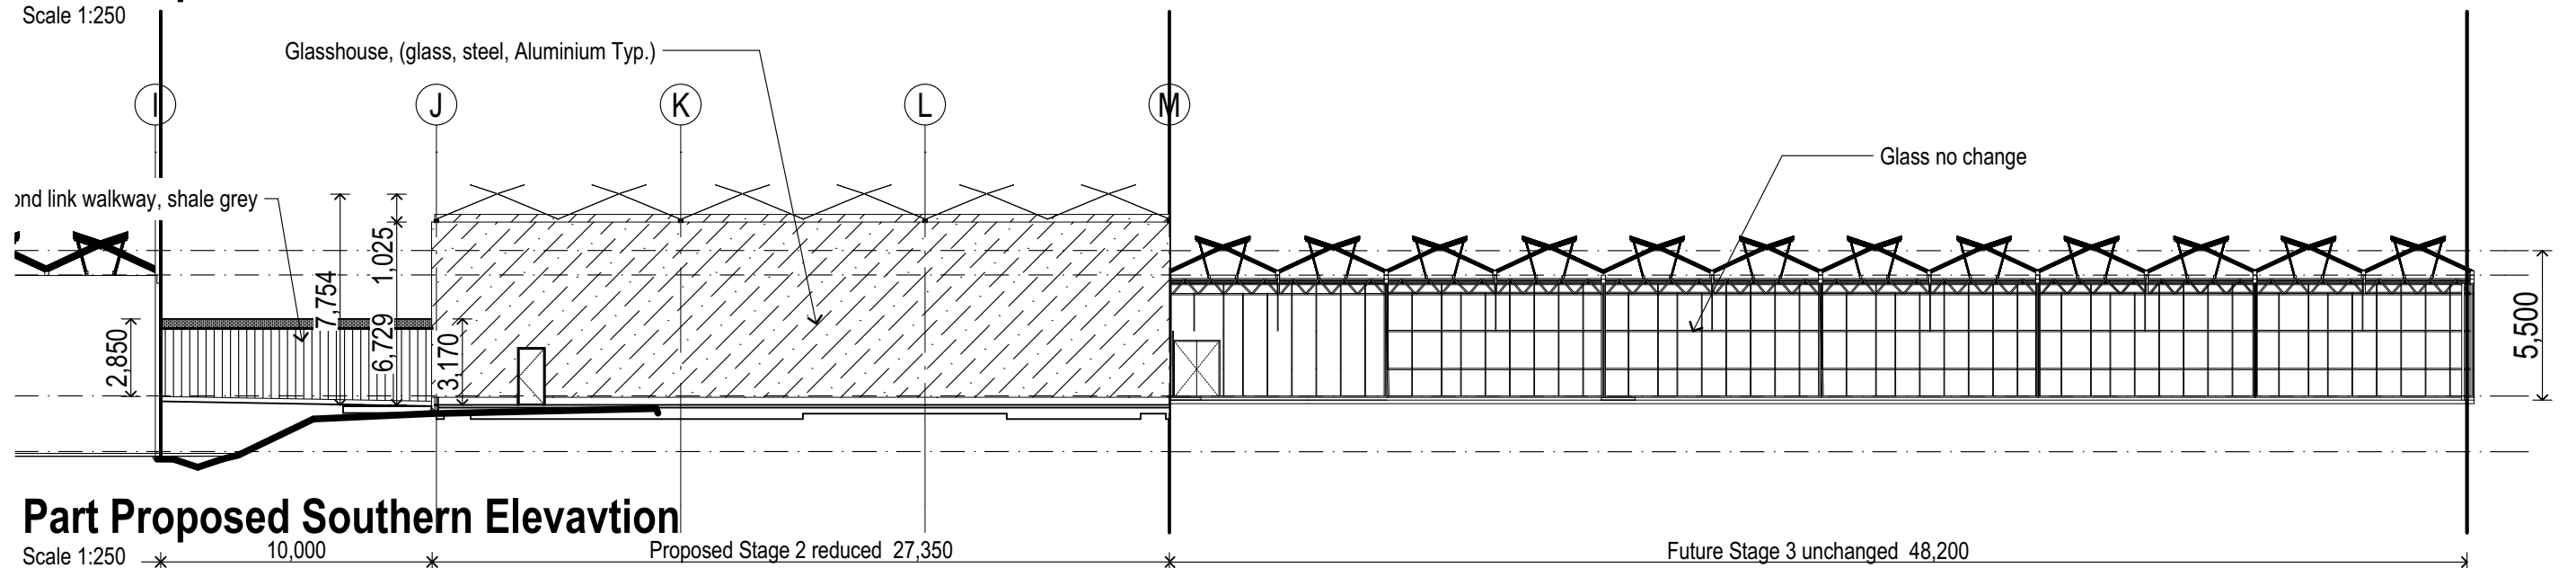

Part Proposed Southern Elevavtion

Scale 1:250

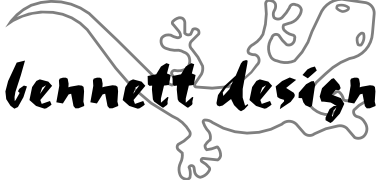 <p>bennett design ARCHITECT</p>	<p>P 08 8948 4607 F 08 8918 8113 ABN 51 083050024 www.bennettdesign.com.au contact@bennettdesign.com.au</p> <p>JAS-ANZ QUALITY ISO 9001 ENVIRONMENT ISO 14001 SAFETY ISO 45001 WWW.JAS-ANZ.ORG/REGISTER</p> <p>© Copyright & Liability Notice These designs and drawings and the Copyright thereof are the property of Bennett Design P/L and are not to be used, retained or copied by either physical or electronic means without written or expressed permission. Bennett Design P/L, accepts no responsibility for the completeness, accuracy or compatibility of electronically transferred documents. If necessary, recipients should request a hardcopy version for verification. DO NOT SCALE OFF THESE DRAWINGS</p>	<table border="1"> <thead> <tr> <th>ID</th> <th>Description</th> <th>Date</th> </tr> </thead> <tbody> <tr> <td>H</td> <td>Issue for Section 96 submission</td> <td>13/1/2015</td> </tr> <tr> <td>J</td> <td>Issue 2 for section 96 submission</td> <td>23/1/2015</td> </tr> <tr> <td>K</td> <td>Area clarification</td> <td>31/3/2015</td> </tr> </tbody> </table> <p>REVISIONS</p>	ID	Description	Date	H	Issue for Section 96 submission	13/1/2015	J	Issue 2 for section 96 submission	23/1/2015	K	Area clarification	31/3/2015	<p>Project: Proposed Research Greenhouse Client: Urban Ecological Systems Australia Address: 107 Cobbitty Road, Cobbitty</p>	<p>Drawing: Proposed Southern Elevation</p>	 <p>Urban Ecological Systems LTD/ 87 Cecil Street Nimbin nsw 2480 T +61 2 8005 0195 / W urbanecologicalsystems.com</p>	<table border="1"> <tr> <td>DRAWN HV</td> <td>CHECKED DdN</td> </tr> <tr> <td>PROJECT DATE Jan 2015</td> <td>SHEET No. A13 OF 14</td> </tr> <tr> <td>JOB No: db2240</td> <td>SIZE A3</td> </tr> <tr> <td></td> <td>REV. J</td> </tr> </table>	DRAWN HV	CHECKED DdN	PROJECT DATE Jan 2015	SHEET No. A13 OF 14	JOB No: db2240	SIZE A3		REV. J
ID	Description	Date																								
H	Issue for Section 96 submission	13/1/2015																								
J	Issue 2 for section 96 submission	23/1/2015																								
K	Area clarification	31/3/2015																								
DRAWN HV	CHECKED DdN																									
PROJECT DATE Jan 2015	SHEET No. A13 OF 14																									
JOB No: db2240	SIZE A3																									
	REV. J																									