


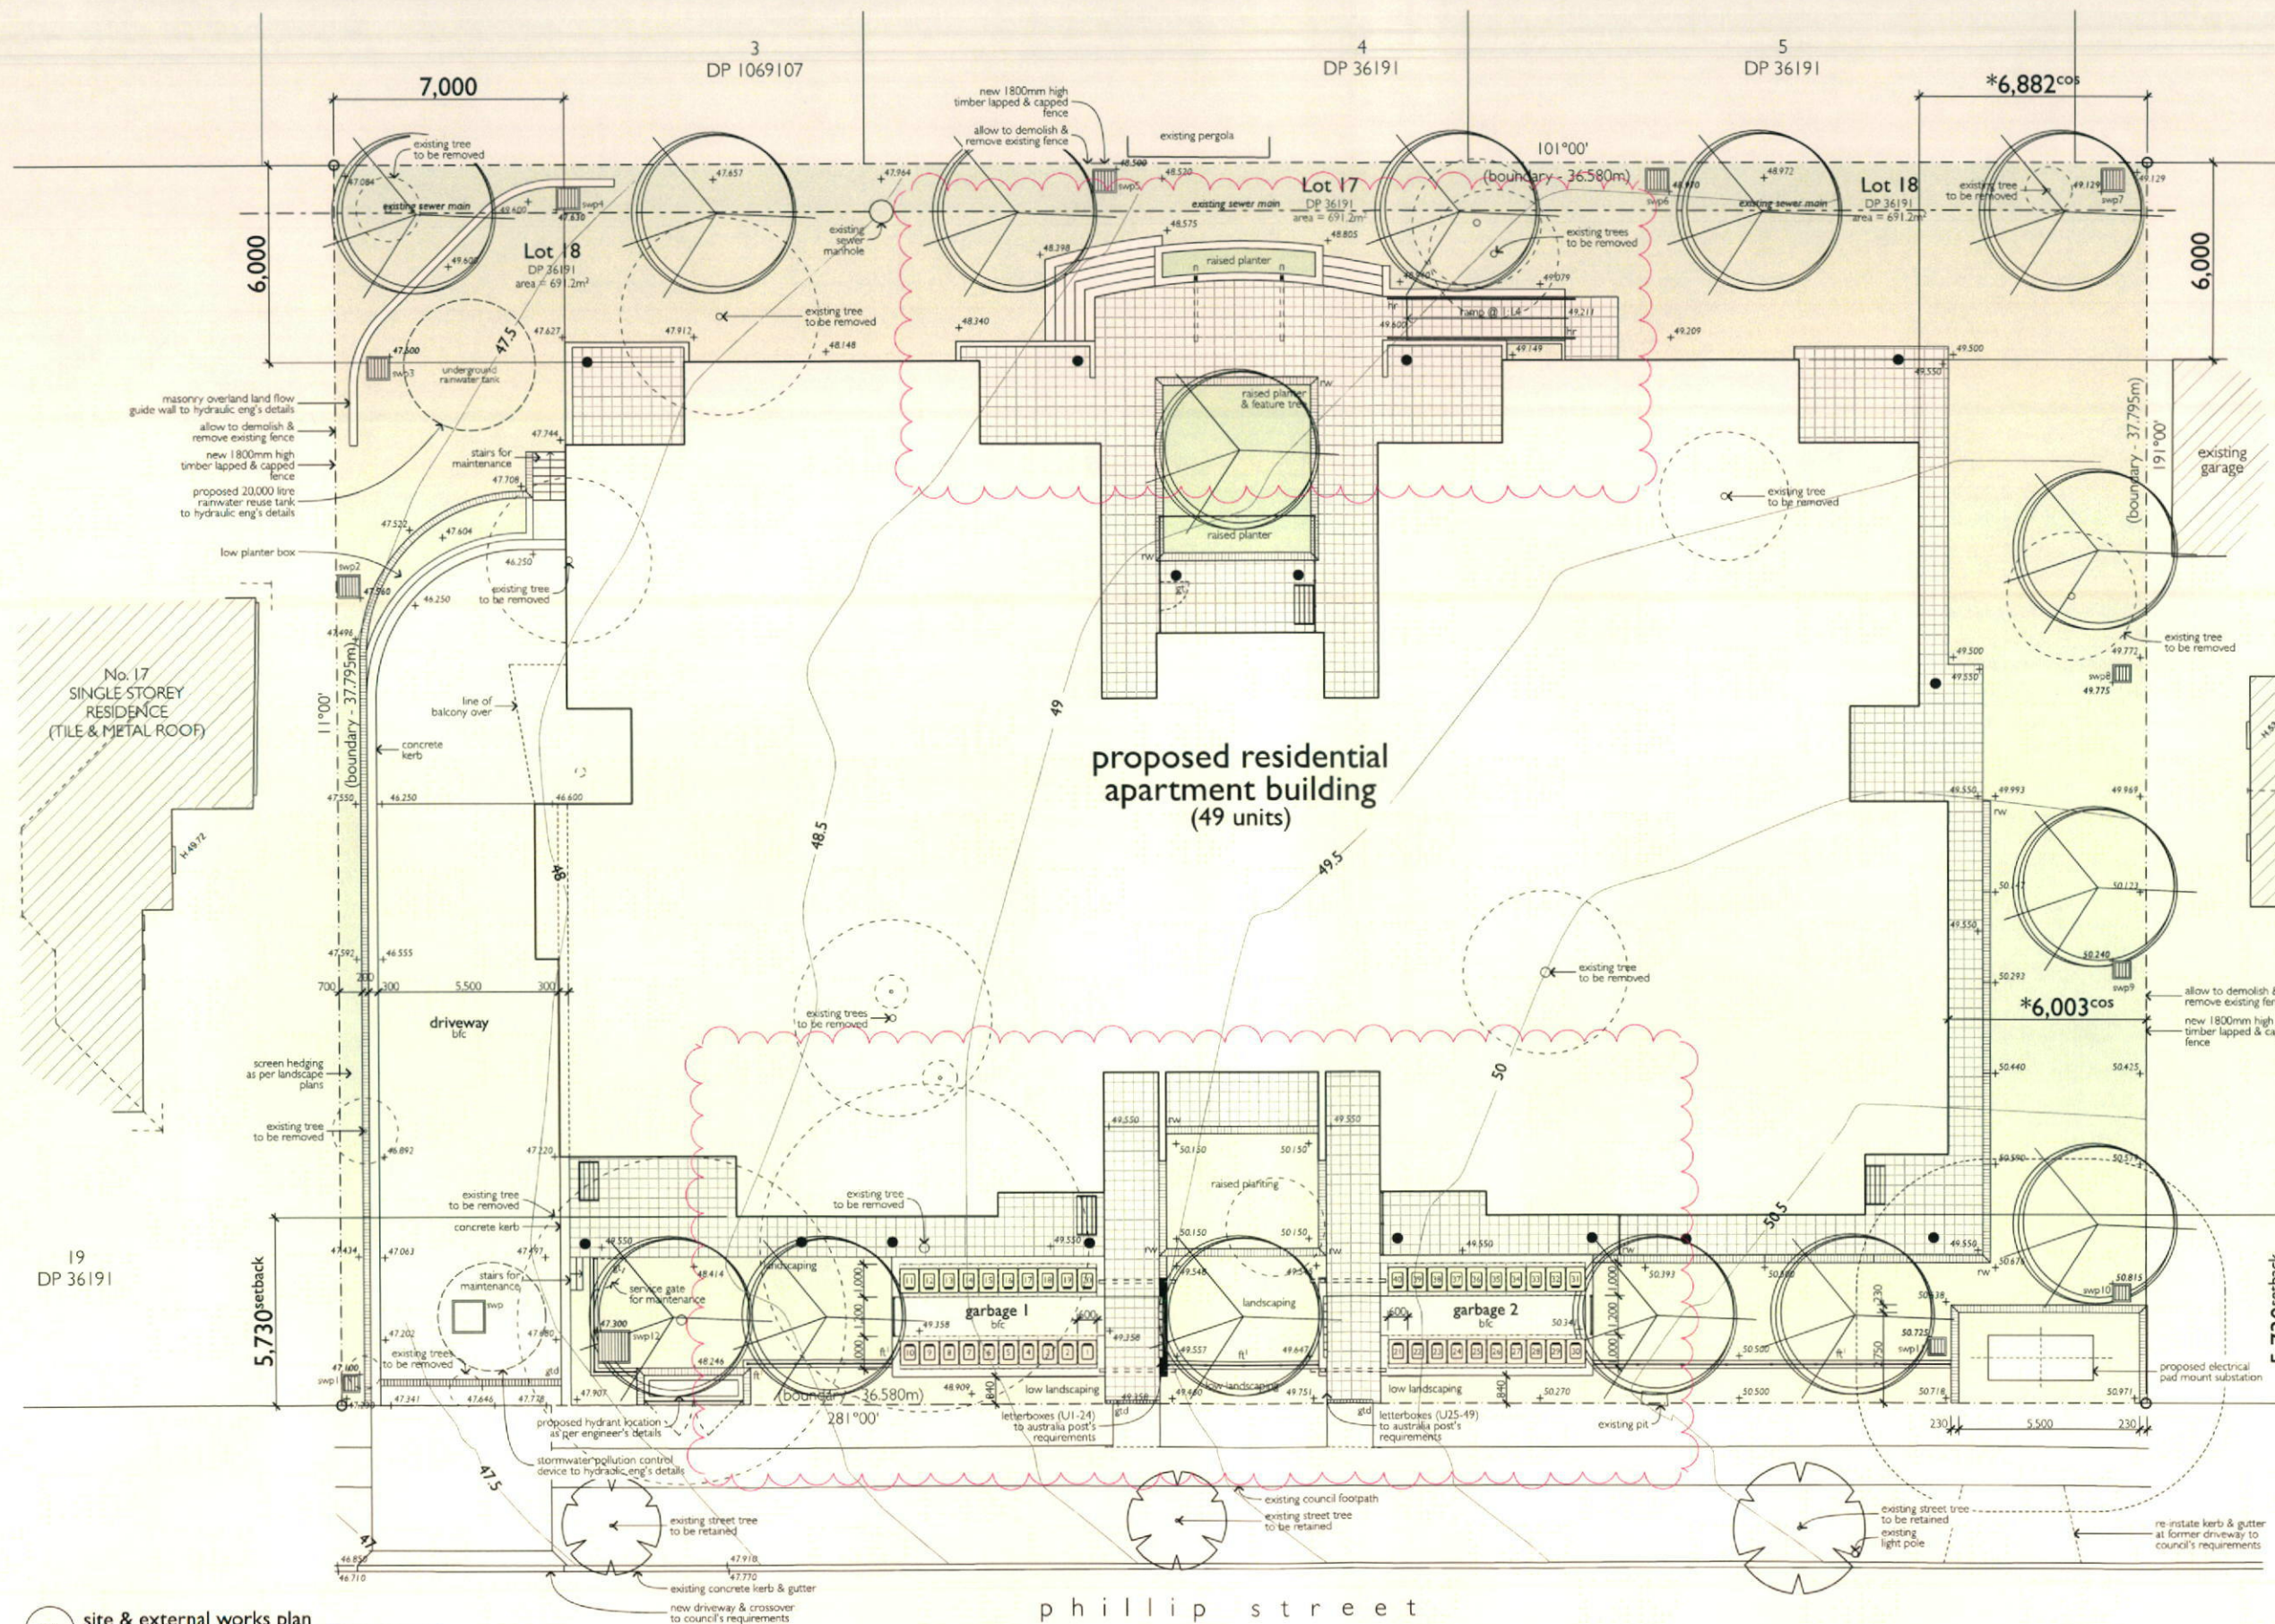

RECEIVED
D/MGT
15 APR 2015
PENRITH CITY COUNCIL

01 site & external works plan
1:100

2.	amended plans addressing council's issues raised in letter dated 31/03	02/04/25
1.	da issue	25/02/25
amendment		da

note: all dimensions are to be verified on site and any discrepancies referred to the architect for determination figured dimensions are to take precedence over scaled dimensions.



wentworth community housing
residential apartment building +
basement car parking

11-15 phillip street, st marys, nsw

site & external works plan


job number dwg. no. / issue & amendment

1765.14 A01 /2

| stanton | dahl architects


18-20 Oxford Street
Epping NSW 2121
Ph 61 2 8876 5300
Fx 61 2 9868 2624
design@stantondahl.com
www.stantondahl.com
copyright 2014 stanton



 

2	amended plans addressing council's issues raised in letter dated 31/03	02/04/11
1	da issue	25/02/11
amendment		date

note: all dimensions are to be verified on site and any discrepancies referred to the architect for determination, figured dimensions are to take precedence over scaled dimensions.

 

wentworth community housing
residential apartment building +
basement car parking

11-15 phillip street, st marys, nsw

basement car park

job number dwg. no. / issue & amendment:
1765.14 A02 /2


| stanton | dahl architects


18 - 20 Oxford Street
Epping NSW 2121
Ph 61 2 8876 5300
Fx 61 2 9868 2624
design@stantondahl.com
www.stantondahl.com
copyright 2014 stanton




legend:

- note: drawing may not contain all items listed below
- ac air conditioner unit
 - ag ag pipe
 - al aluminium edge
 - alw aluminium framed window
 - bal balustrade
 - bc barge capping (colorbond)
 - bh brick header
 - bse brick on edge
 - bs brick sill
 - c/c compressed fibre cement
 - cc control joint
 - dh door head
 - dp downpipe
 - eg eaves gutter
 - egf existing ground line
 - ex existing
 - fb fixed rain window
 - fd face brickwork (type 1&2)
 - fl finished ceiling level
 - fl finished floor level
 - gl ground line
 - gs gate
 - hr handrail
 - hw hot water unit
 - hwu adjustable glass louvers
 - la fixed aluminium louvers
 - mc metal cladding (type 1&2)
 - mdr metal deck roof
 - op operable louvers
 - pa panel
 - pv photovoltaic cells
 - rc rendered concrete
 - rp render & paint finish
 - rs roller shutter
 - rw retaining wall
 - rwt rain water tank
 - sl sliding rain window
 - sk skylight
 - sl sliding door
 - sl(1) sun shade (type 1&2)
 - tf timber fence
- (wet area & joinery)

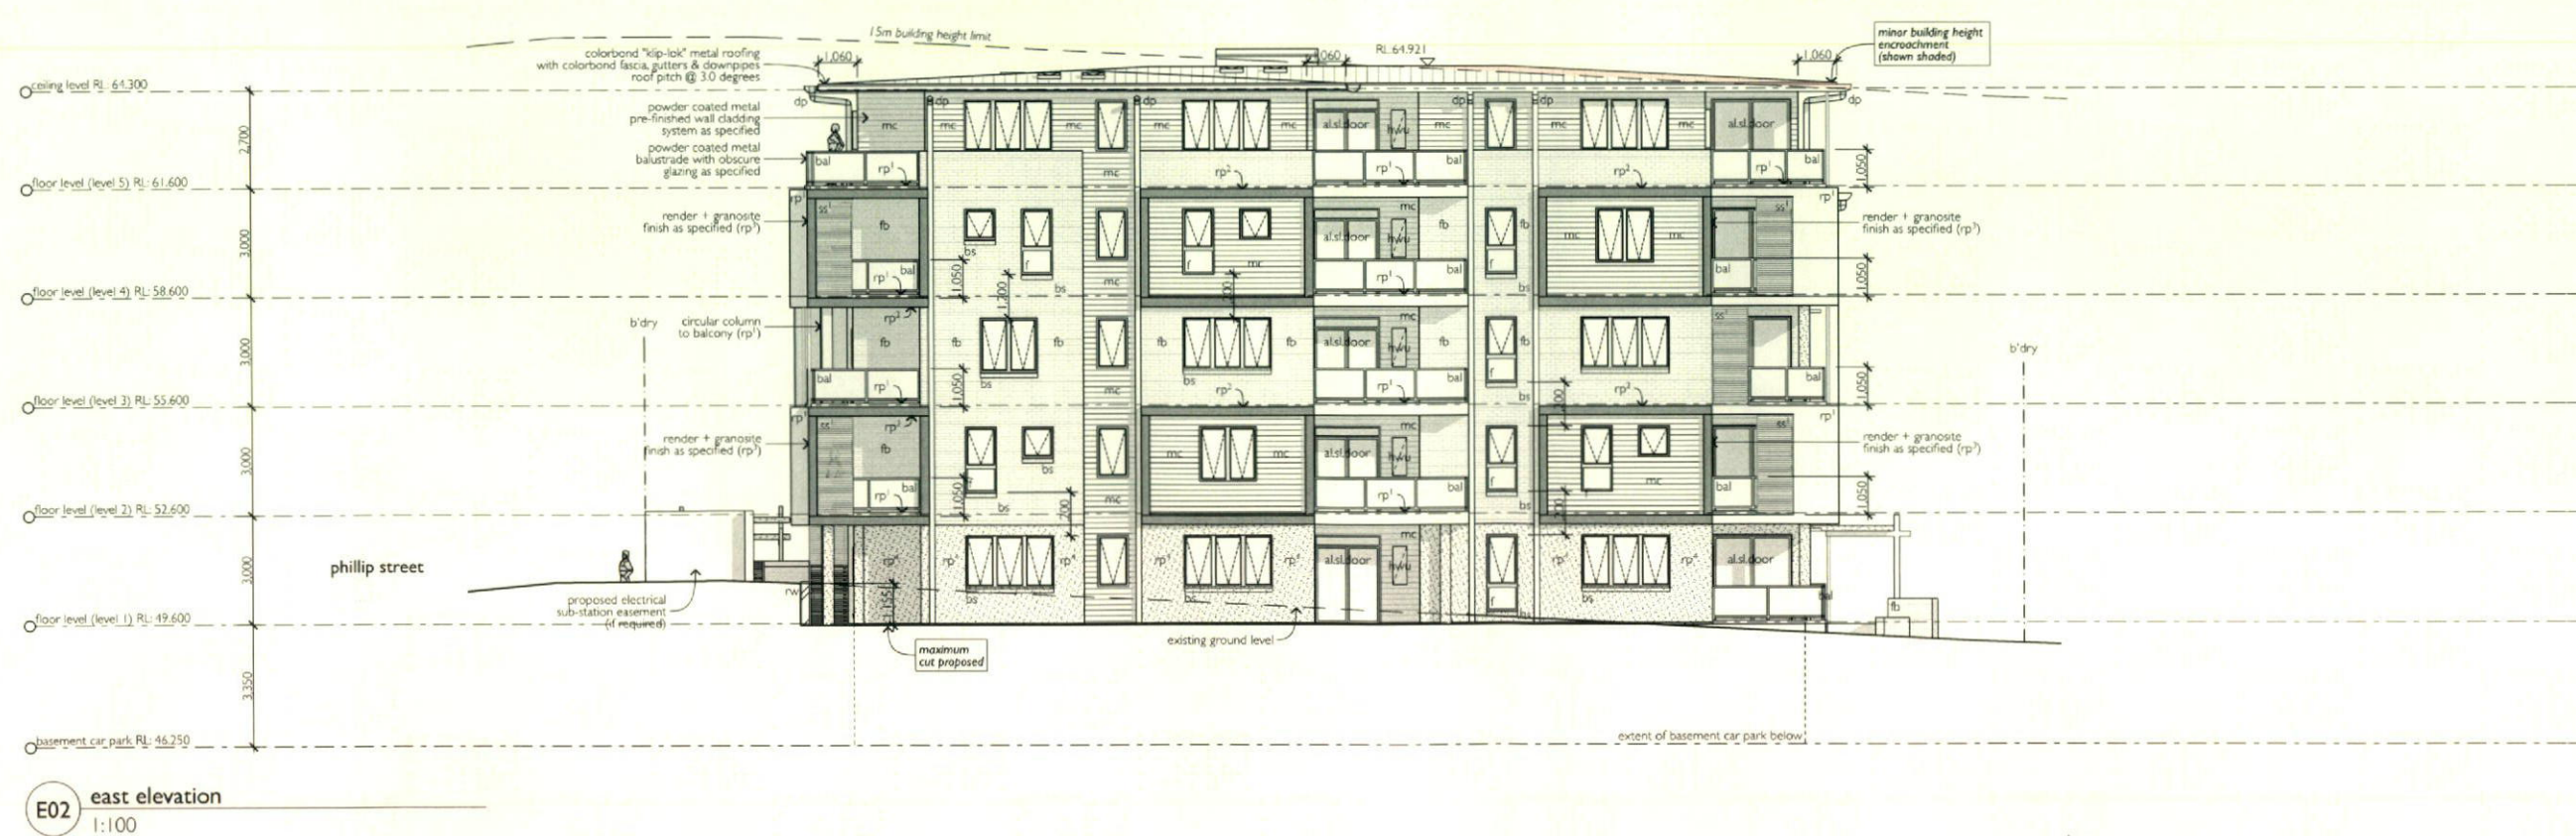

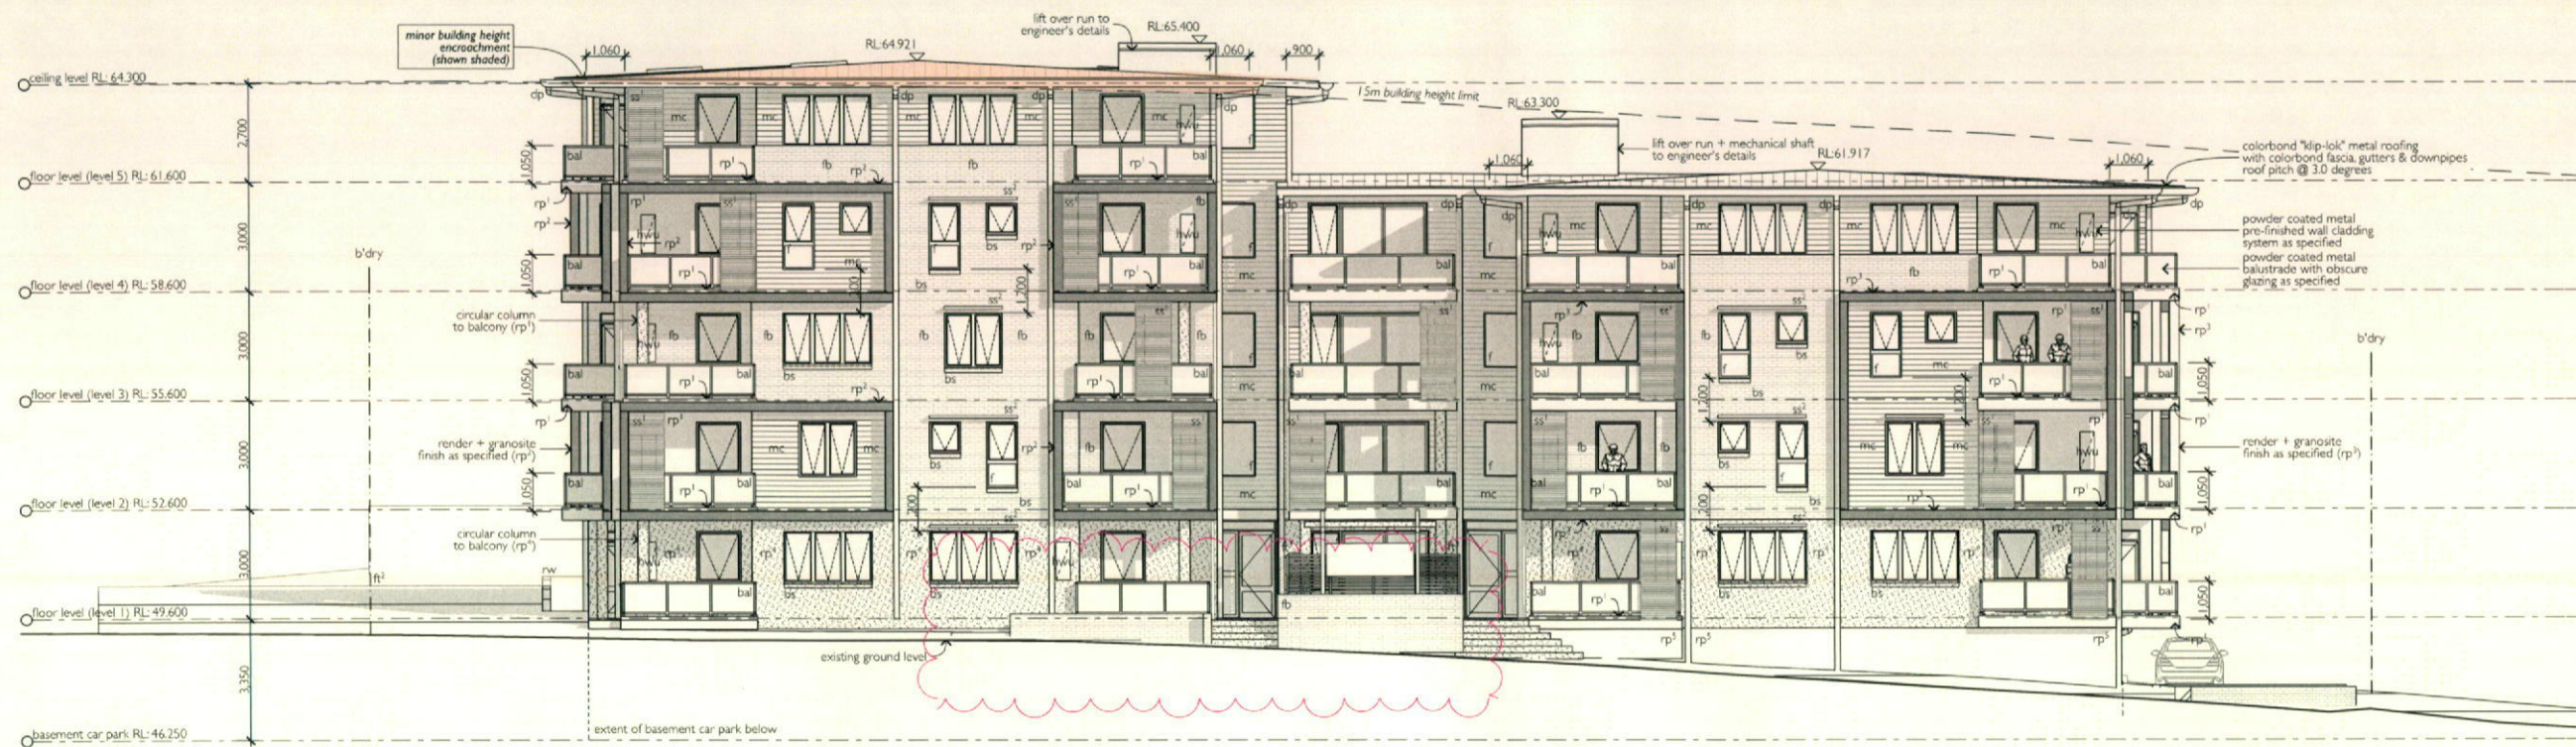

E03 north elevation
1:100

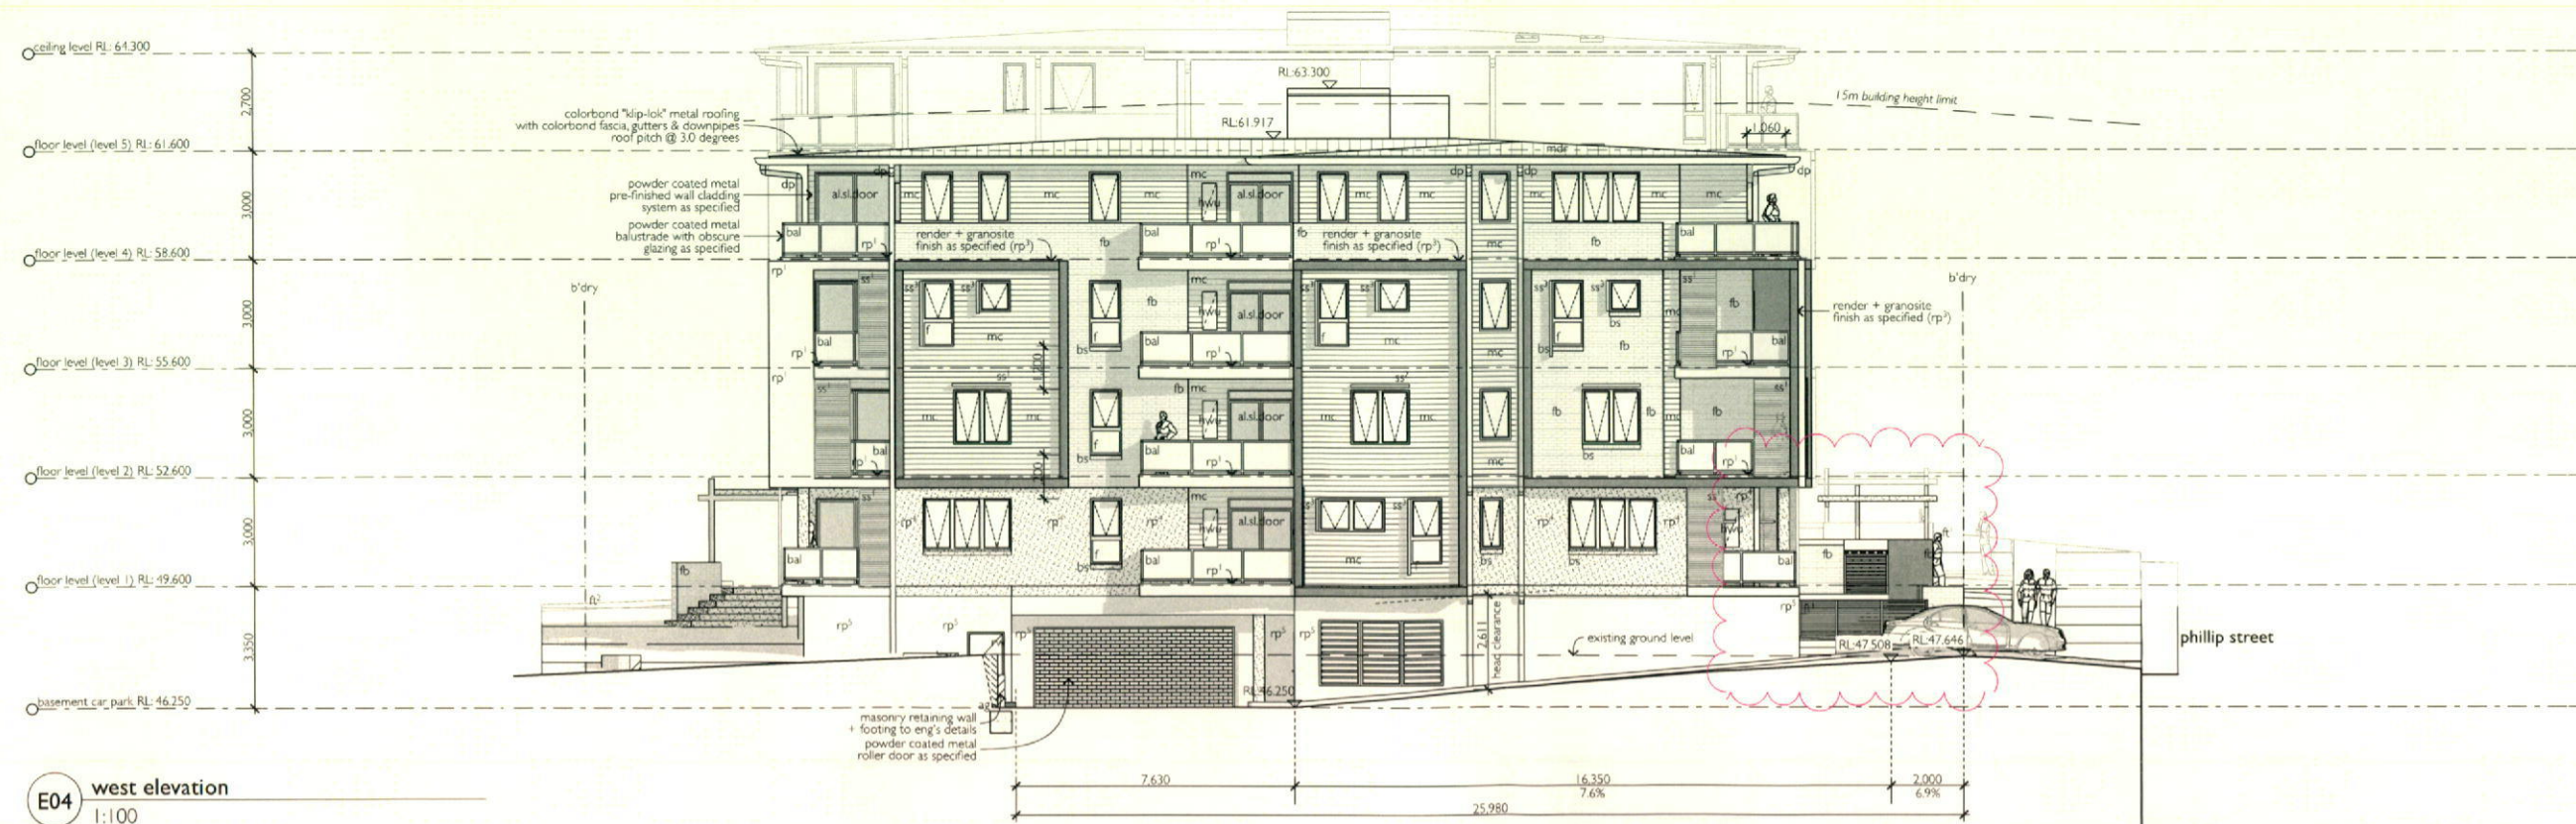

E04 west elevation
1:100

