




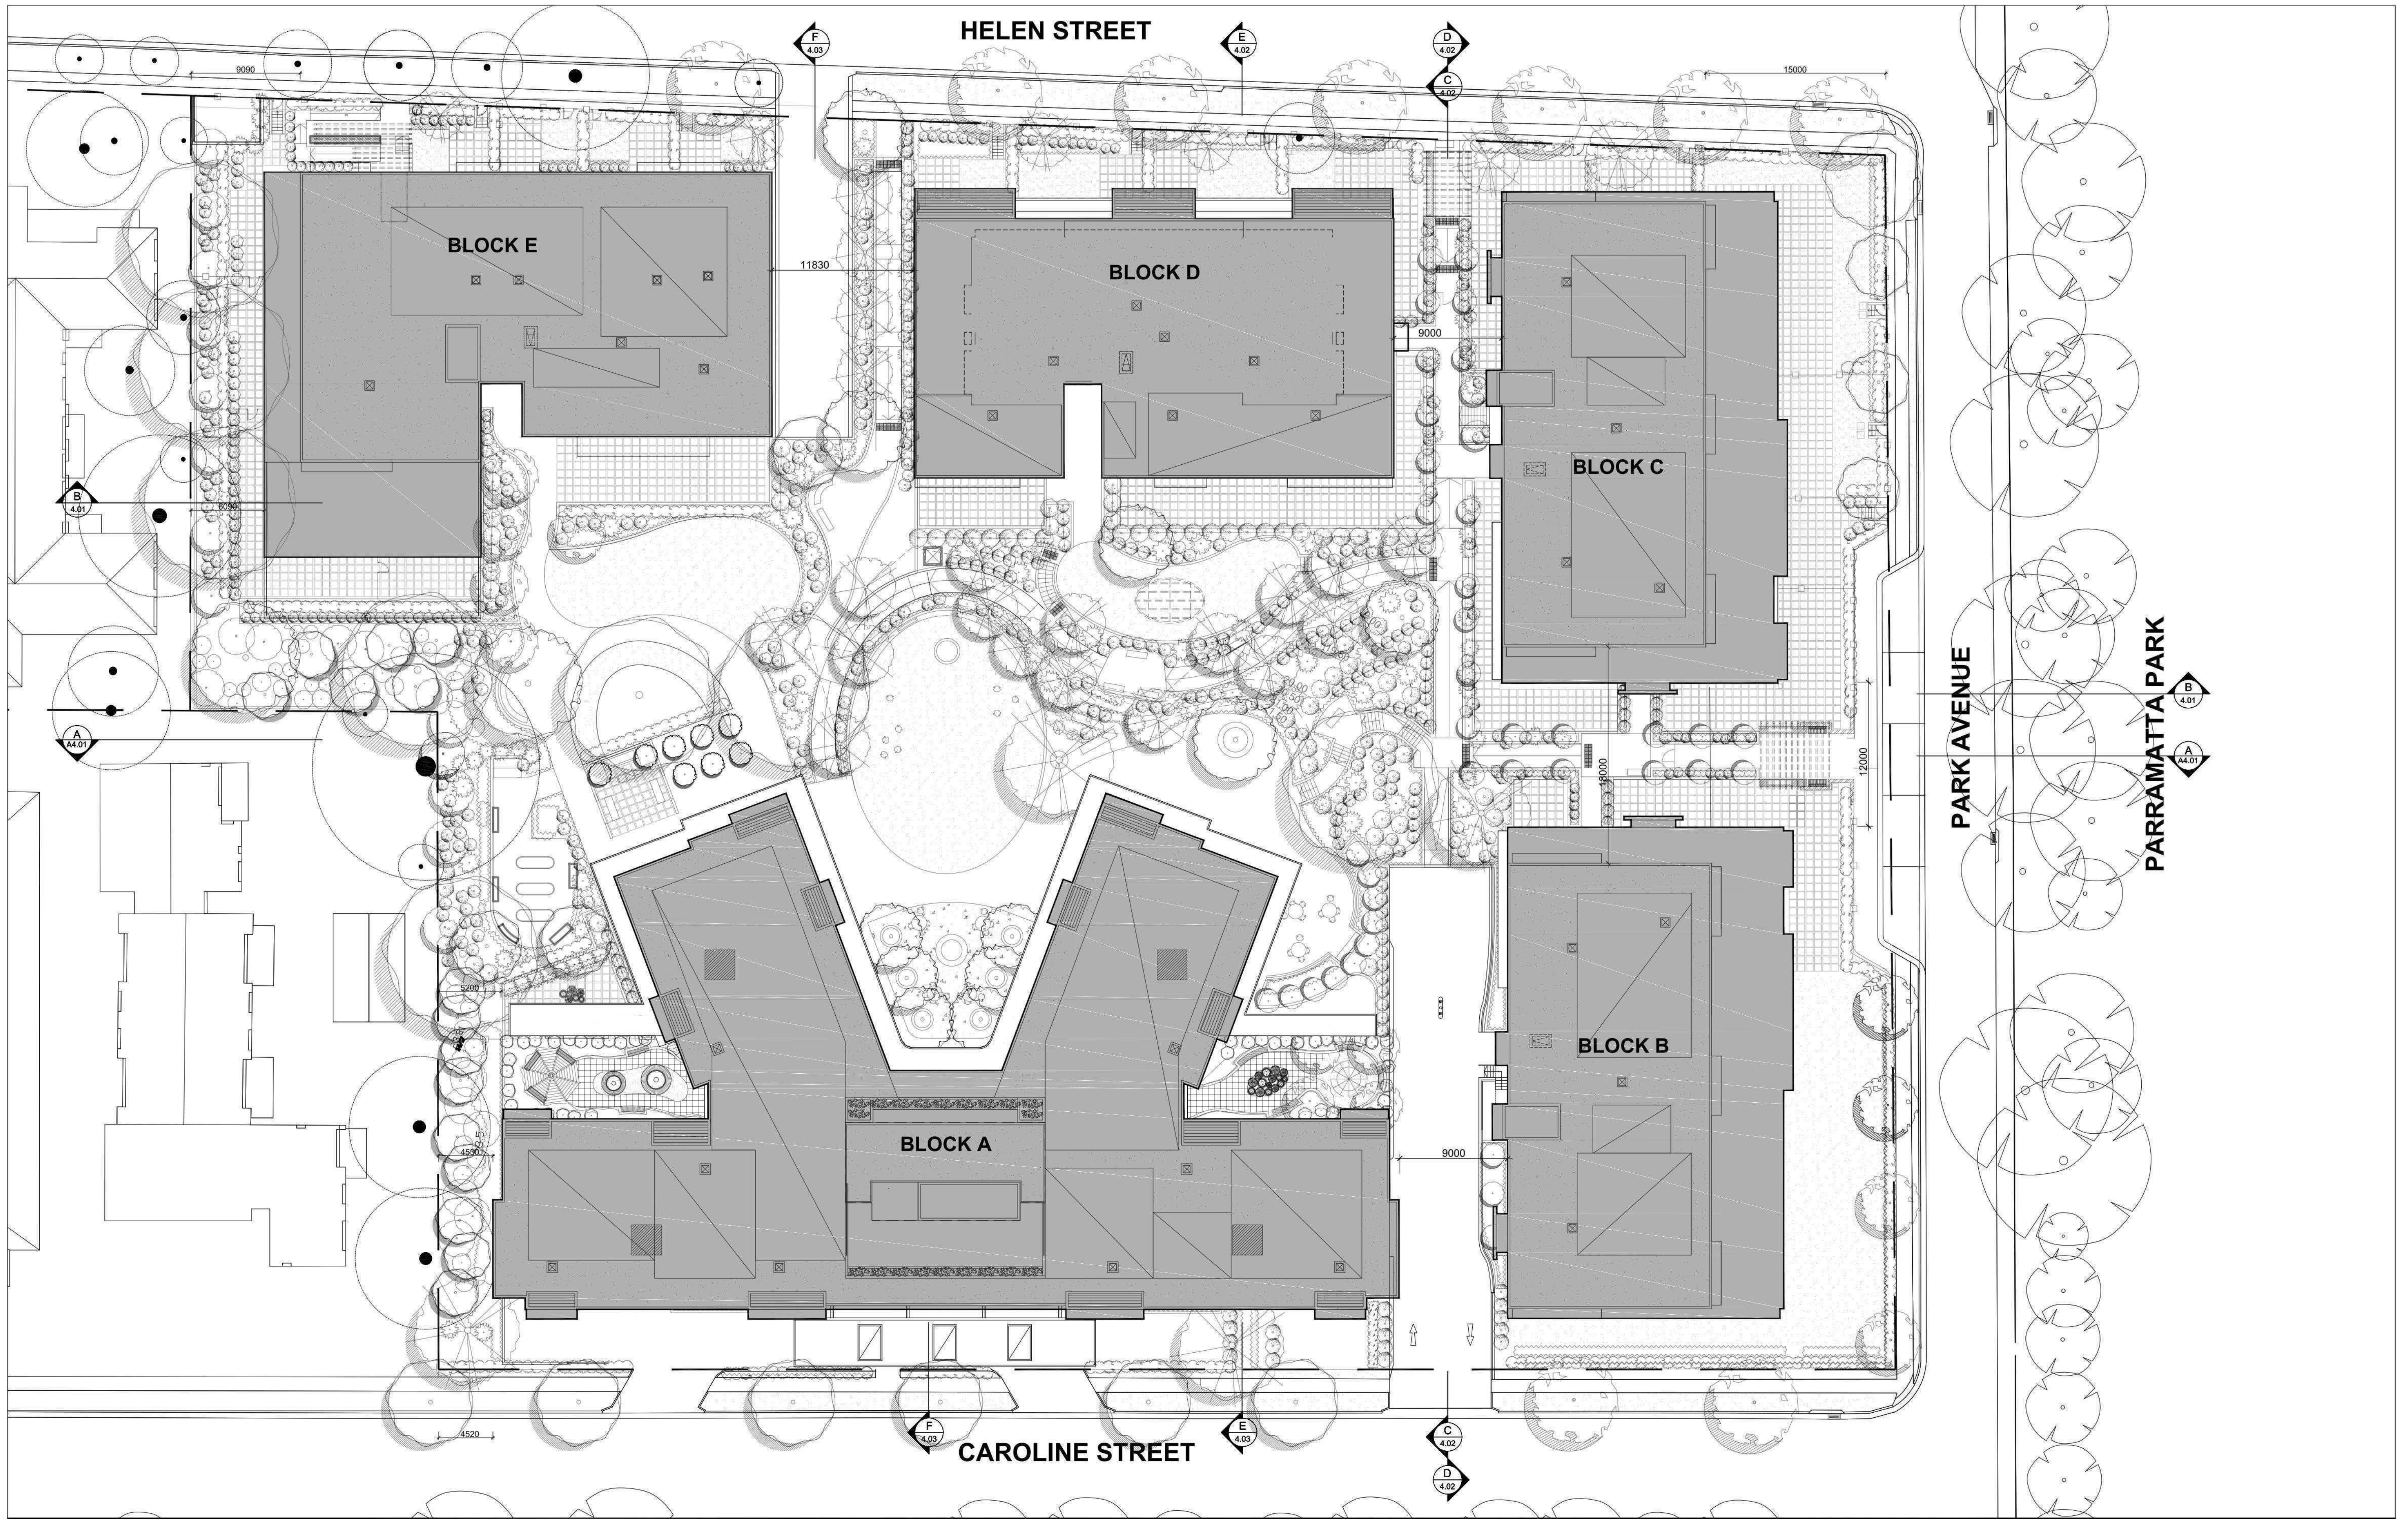

IMPORTANT NOTES: Do not scale from drawings. All dimensions to be checked on site before commencement of work. All discrepancies to be brought to the attention of the Architect. Larger scale drawings and written dimensions take preference. This drawing is copyright and the property of the author, and must not be retained, copied or used without the express authority of MARCHESE + PARTNERS INTERNATIONAL PTY. LTD.		REVISION		DATE	DESCRIPTION	BY	marchesepartners Marchese Partners International Pty Ltd Level 1, 53 Walker Street, North Sydney, NSW 2060 Australia P +61 2 9922 4375 F +61 2 9929 5786 E info@marchesepartners.com.au www.marchesepartners.com.au Sydney · Brisbane · Melbourne · Canberra · San Francisco · Kuala Lumpur ACN 098 552 151 ABN 20 098 552 151				CLIENT UNITINGCARE AGEING		DRAWING TITLE SITE PLAN			
		A		20/02/15	DA SUBMISSION	AA/BG					PROJECT MAYFLOWER, PARK AVENUE WESTMEAD REDEVELOPMENT		SCALE 1:500@A3/1:250@A1	DATE 03/09/2014	DRAWN BG	CHECKED RS
PRELIMINARY		B		27/02/15	DA SUBMISSION	AA/BG							JOB 10033	DRAWING DA 01.02	REVISION B	

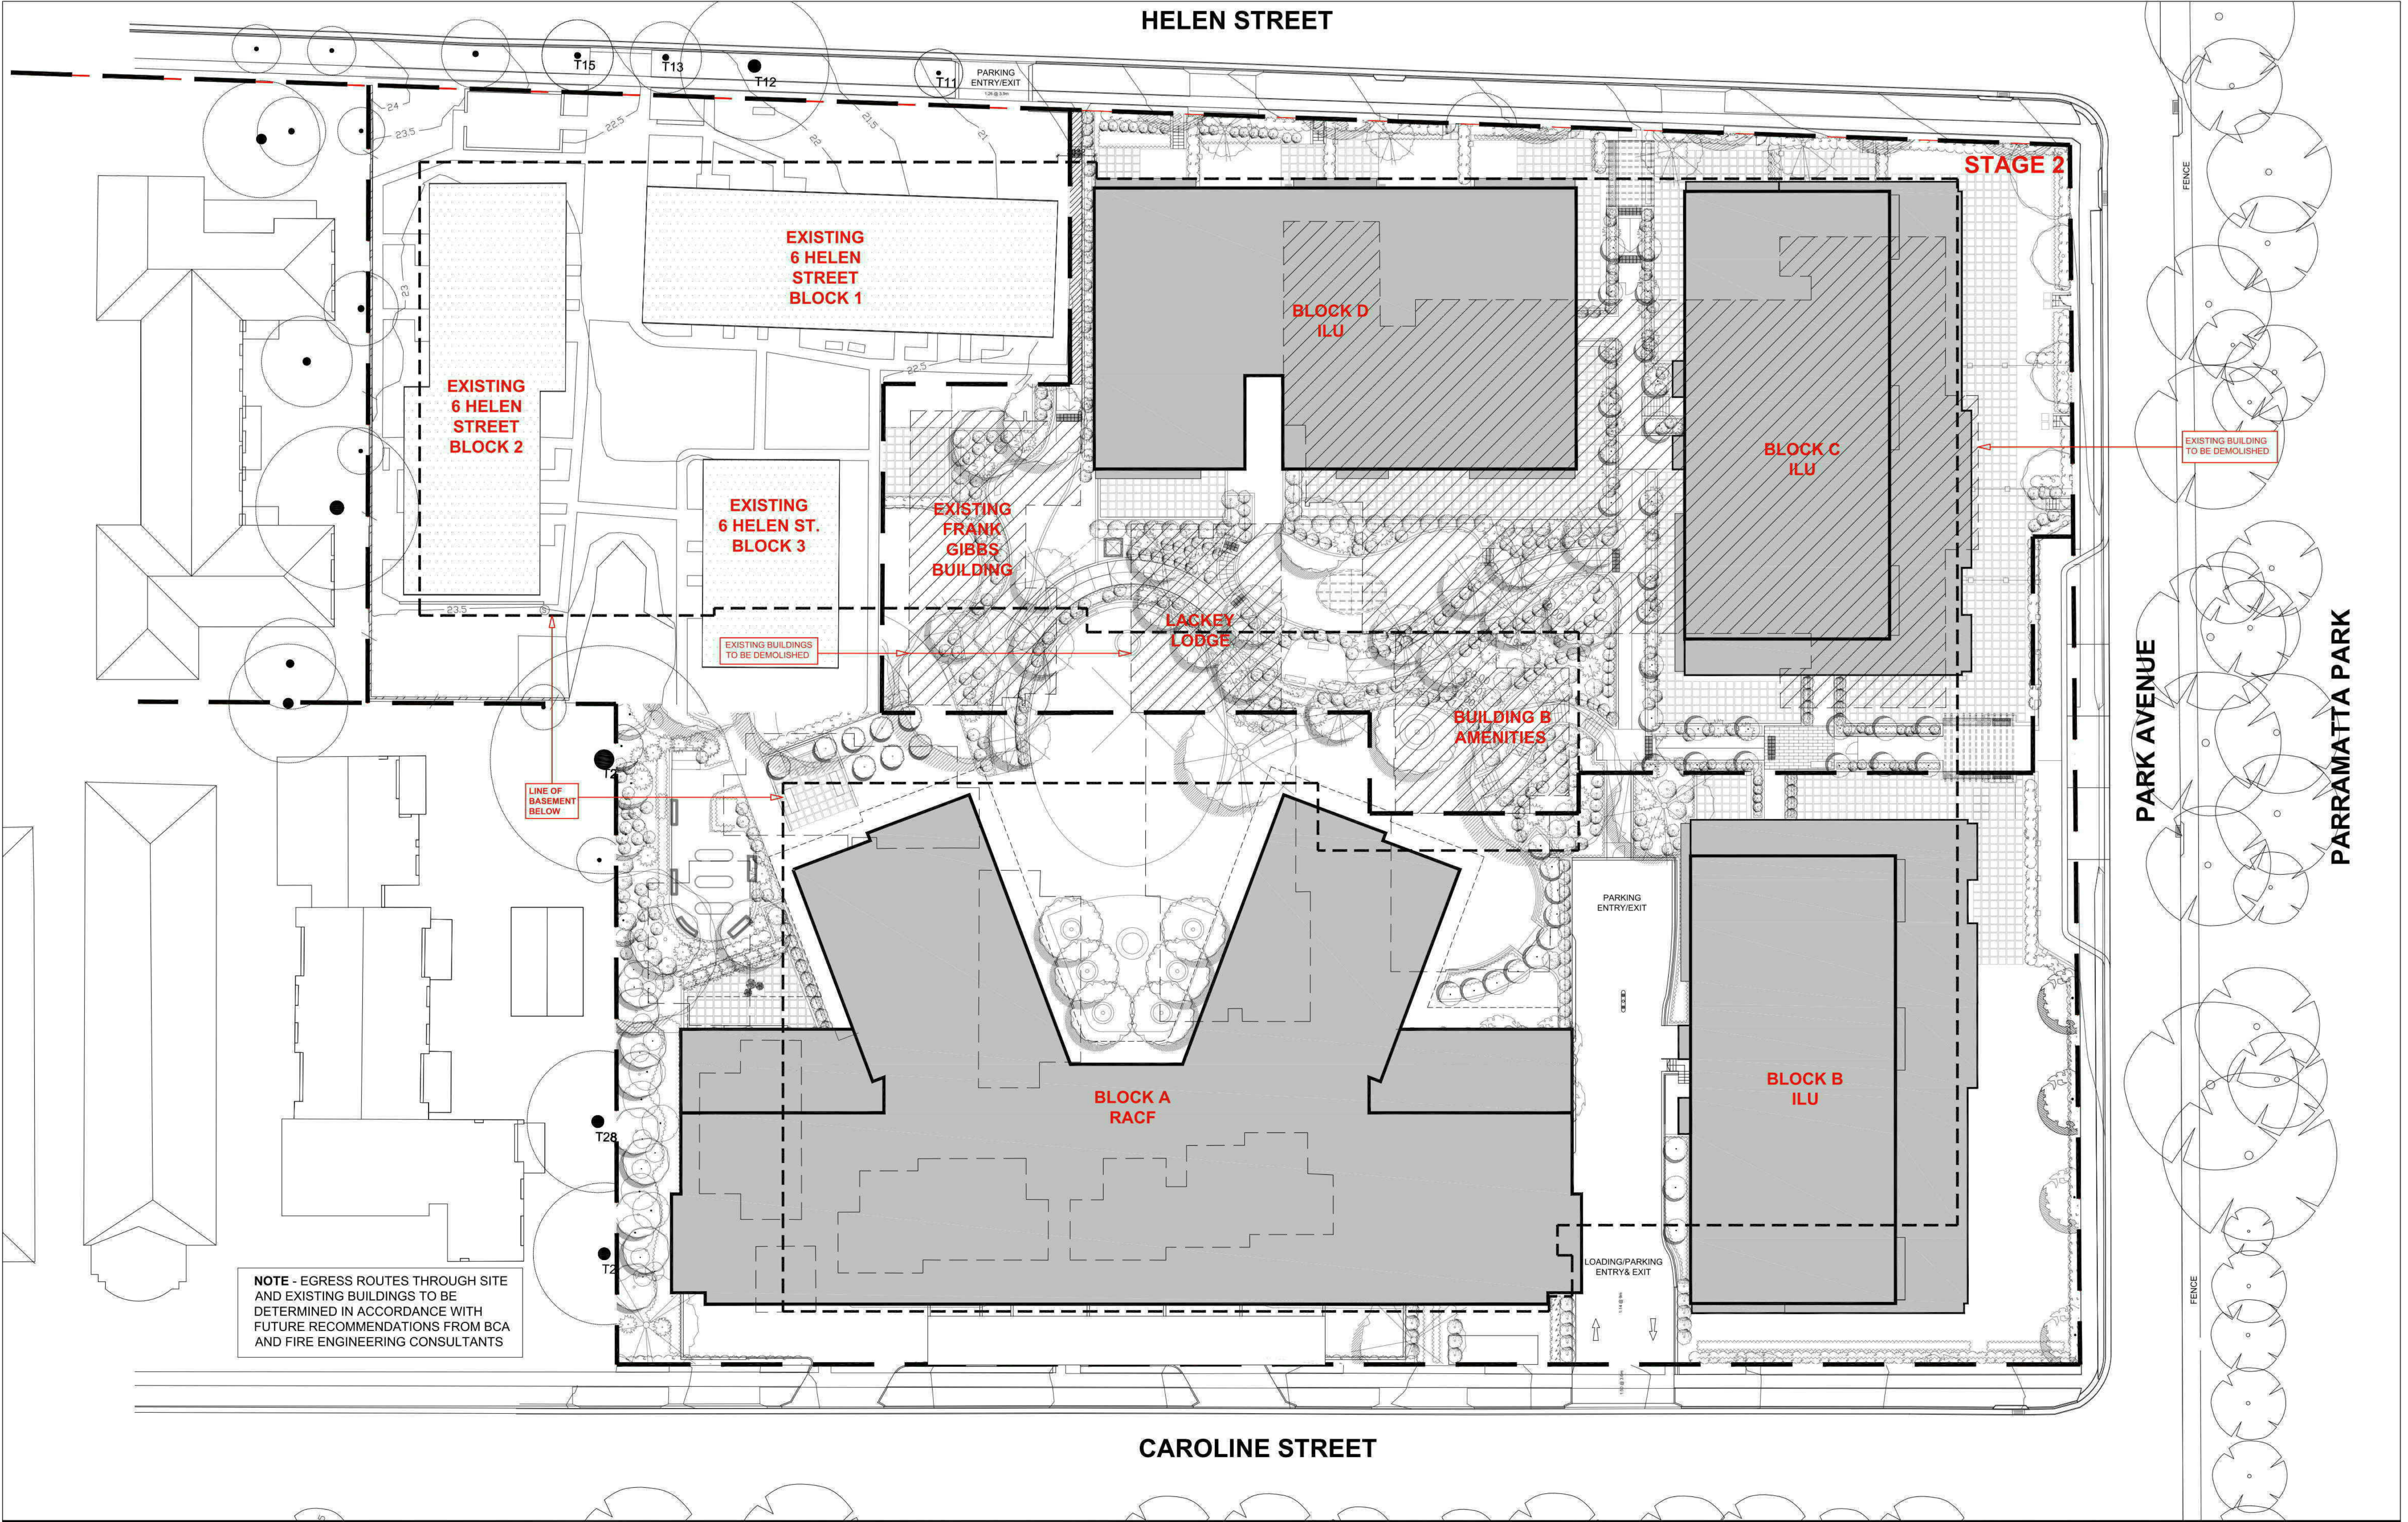

IMPORTANT NOTES: Do not scale from drawings. All dimensions to be checked on site before commencement of work. All discrepancies to be brought to the attention of the Architect. Larger scale drawings and written dimensions take preference. This drawing is copyright and the property of the author, and must not be retained, copied or used without the express authority of MARCHESE + PARTNERS INTERNATIONAL PTY. LTD. PRELIMINARY	REVISION A	DATE 20/02/15	DESCRIPTION DA SUBMISSION	BY AA/BG	LEGEND PROPOSED BUILDINGS TO BE DEMOLISHED OPERATIONAL BUILDINGS	marchesepartners Marchese Partners International Pty Ltd Level 1, 53 Walker Street, North Sydney, NSW 2060 Australia P +61 2 9922 4375 F +61 2 9929 5786 E info@marchesepartners.com.au www.marchesepartners.com.au Sydney · Brisbane · Melbourne · Canberra · San Francisco · Kuala Lumpur ACN 098 552 151 ABN 20 098 552 151		CLIENT UNITINGCARE AGEING	DRAWING TITLE STAGING PLAN STAGE 1 & 2			
	PROJECT MAYFLOWER, PARK AVENUE WESTMEAD REDEVELOPMENT							SCALE 1:250@A1,1:500@A3	DATE 13/08/2014	DRAWN JH,HS,BG	CHECKED RS	
	JOB 10033		DRAWING DA 01.03 - B					REVISION B				

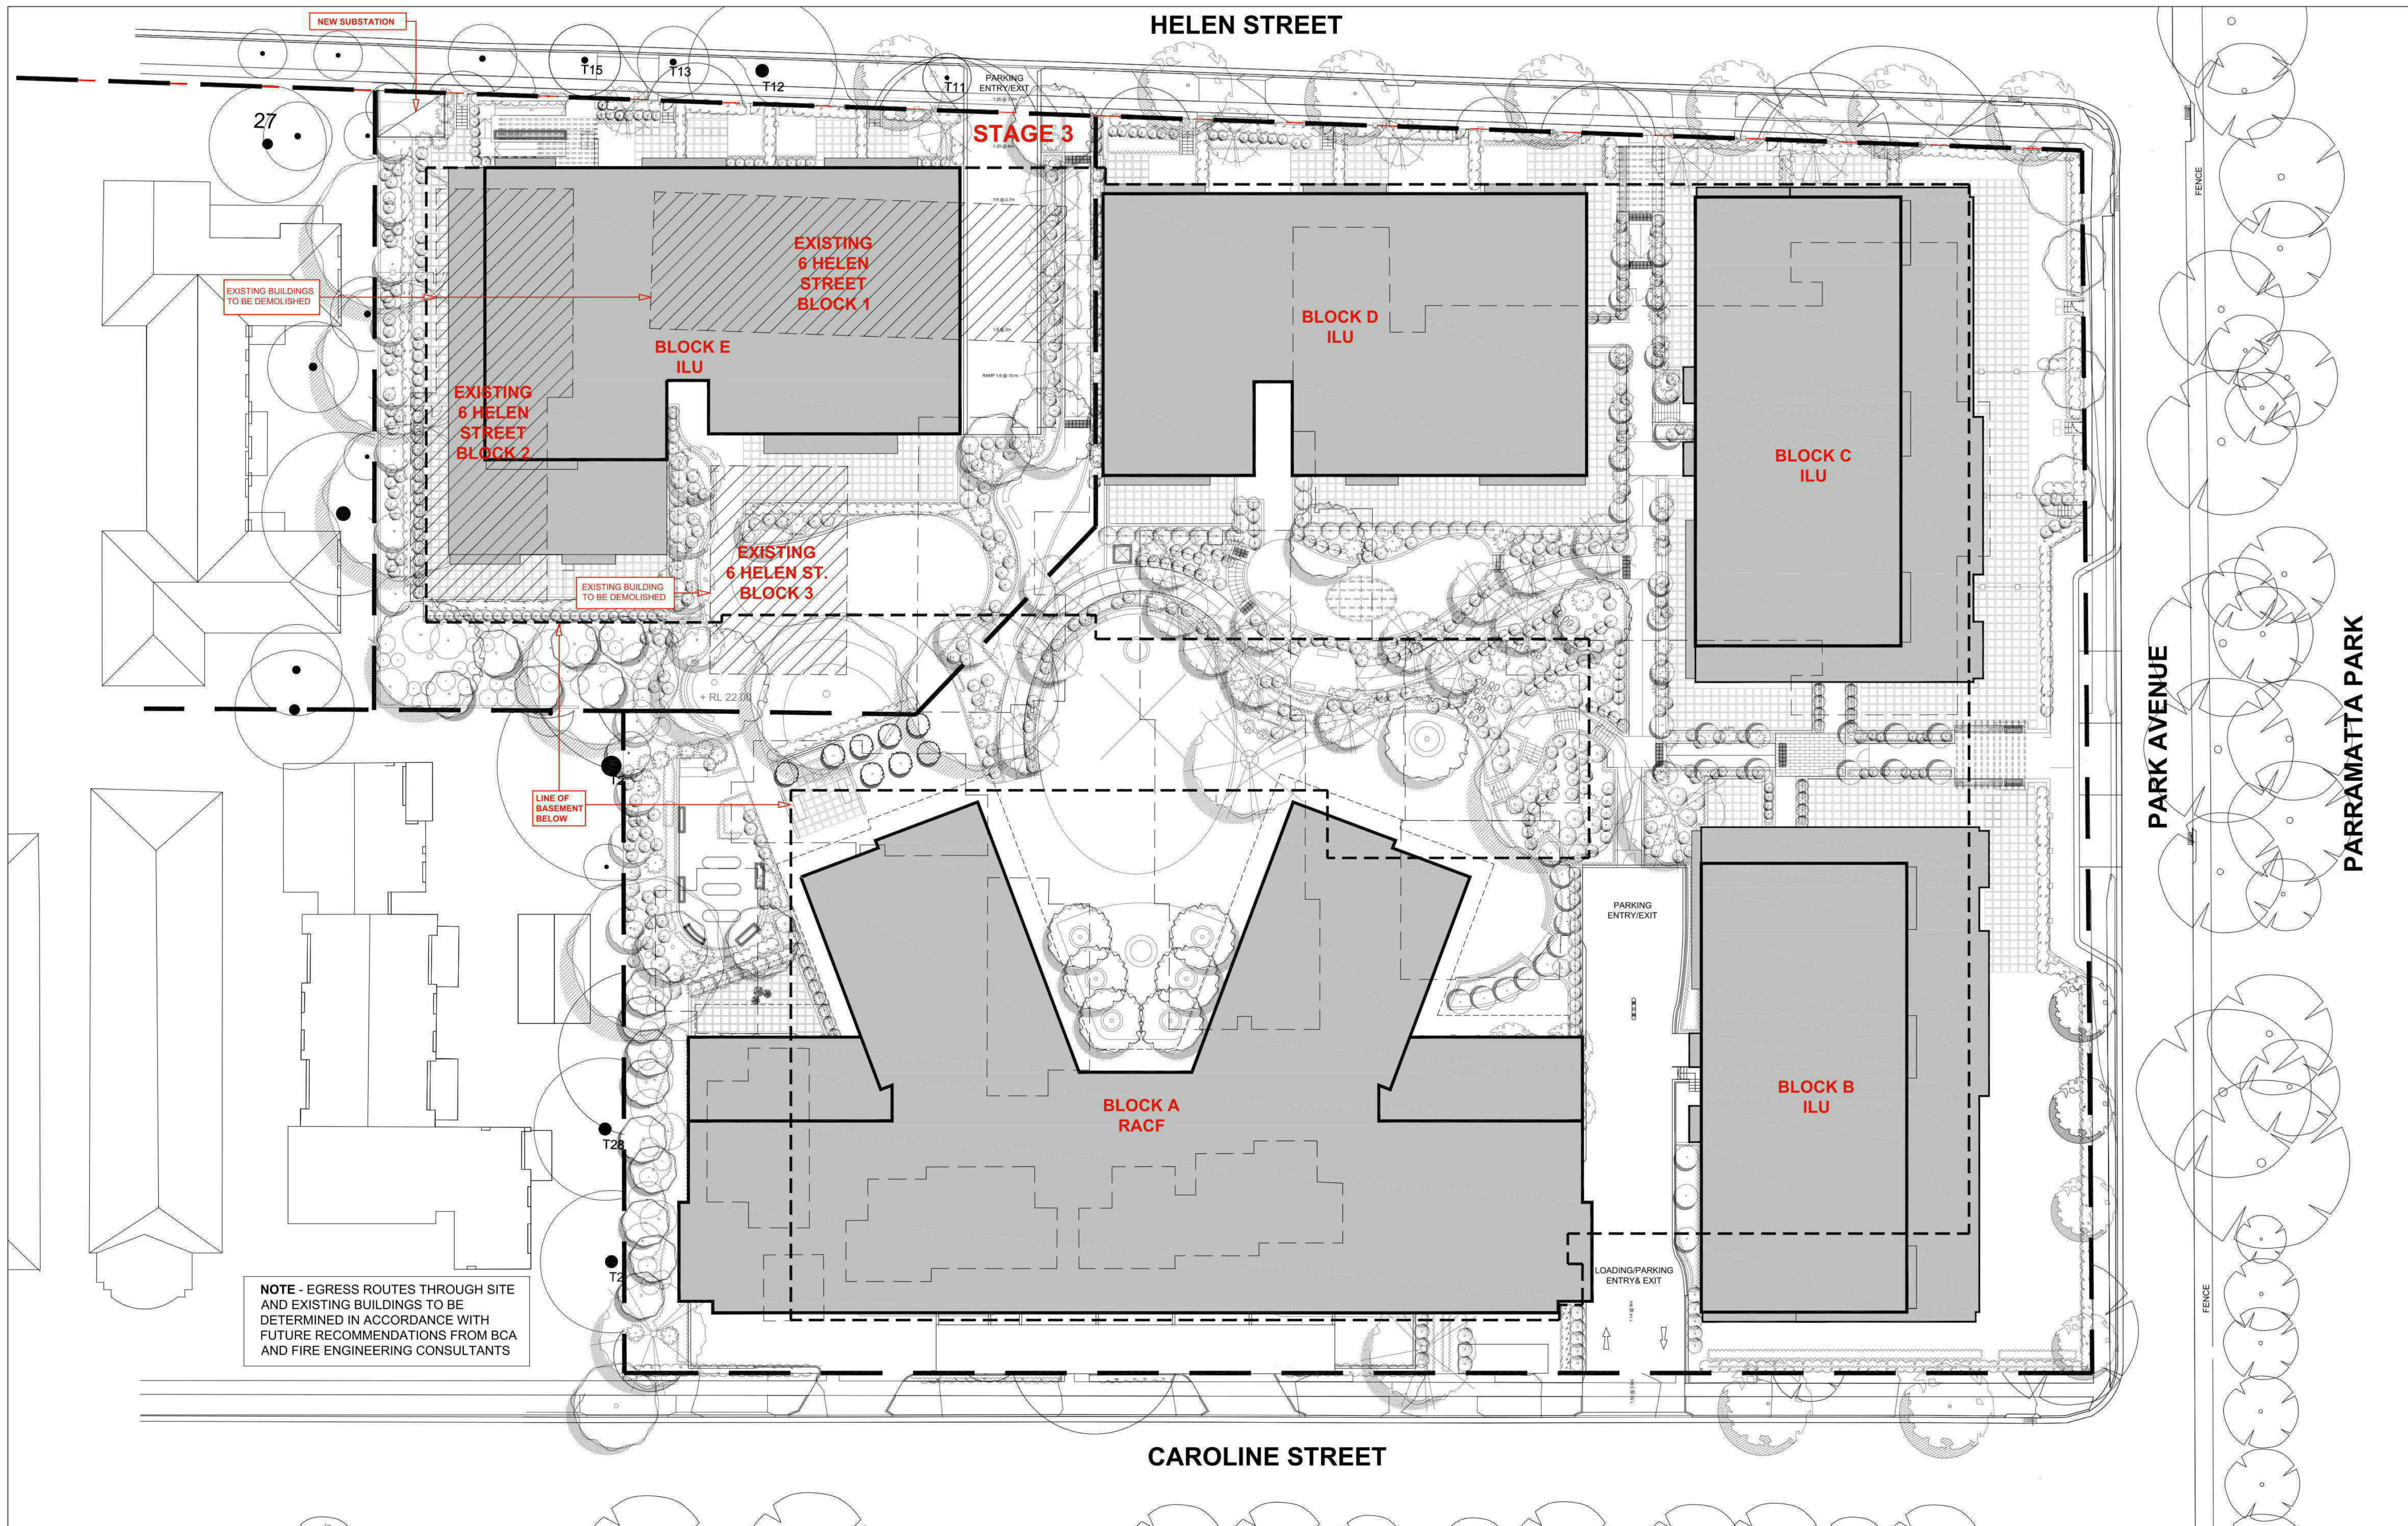

IMPORTANT NOTES: Do not scale from drawings. All dimensions to be checked on site before commencement of work. All discrepancies to be brought to the attention of the Architect. Larger scale drawings and written dimensions take preference. This drawing is copyright and the property of the author, and must not be retained, copied or used without the express authority of MARCHESE + PARTNERS INTERNATIONAL PTY. LTD. PRELIMINARY	REVISION A	DATE 20/02/15	DESCRIPTION DA SUBMISSION	BY AA/BG	LEGEND PROPOSED BUILDINGS TO BE DEMOLISHED OPERATIONAL BUILDINGS	marchesepartners Marchese Partners International Pty Ltd Level 1, 53 Walker Street, North Sydney, NSW 2060 Australia P +61 2 9922 4375 F +61 2 9929 5786 E info@marchesepartners.com.au www.marchesepartners.com.au Sydney · Brisbane · Melbourne · Canberra · San Francisco · Kuala Lumpur ACN 098 552 151 ABN 20 098 552 151		CLIENT UNITINGCARE AGEING	DRAWING TITLE STAGING PLAN STAGE 1, 2 & 3			
	PROJECT MAYFLOWER, PARK AVENUE WESTMEAD REDEVELOPMENT							SCALE 1:250@A1,1:500@A3	DATE 13/08/2014	DRAWN JH,HS,BG	CHECKED RS	
	JOB 10033		DRAWING DA 01.03 - C					REVISION B				