




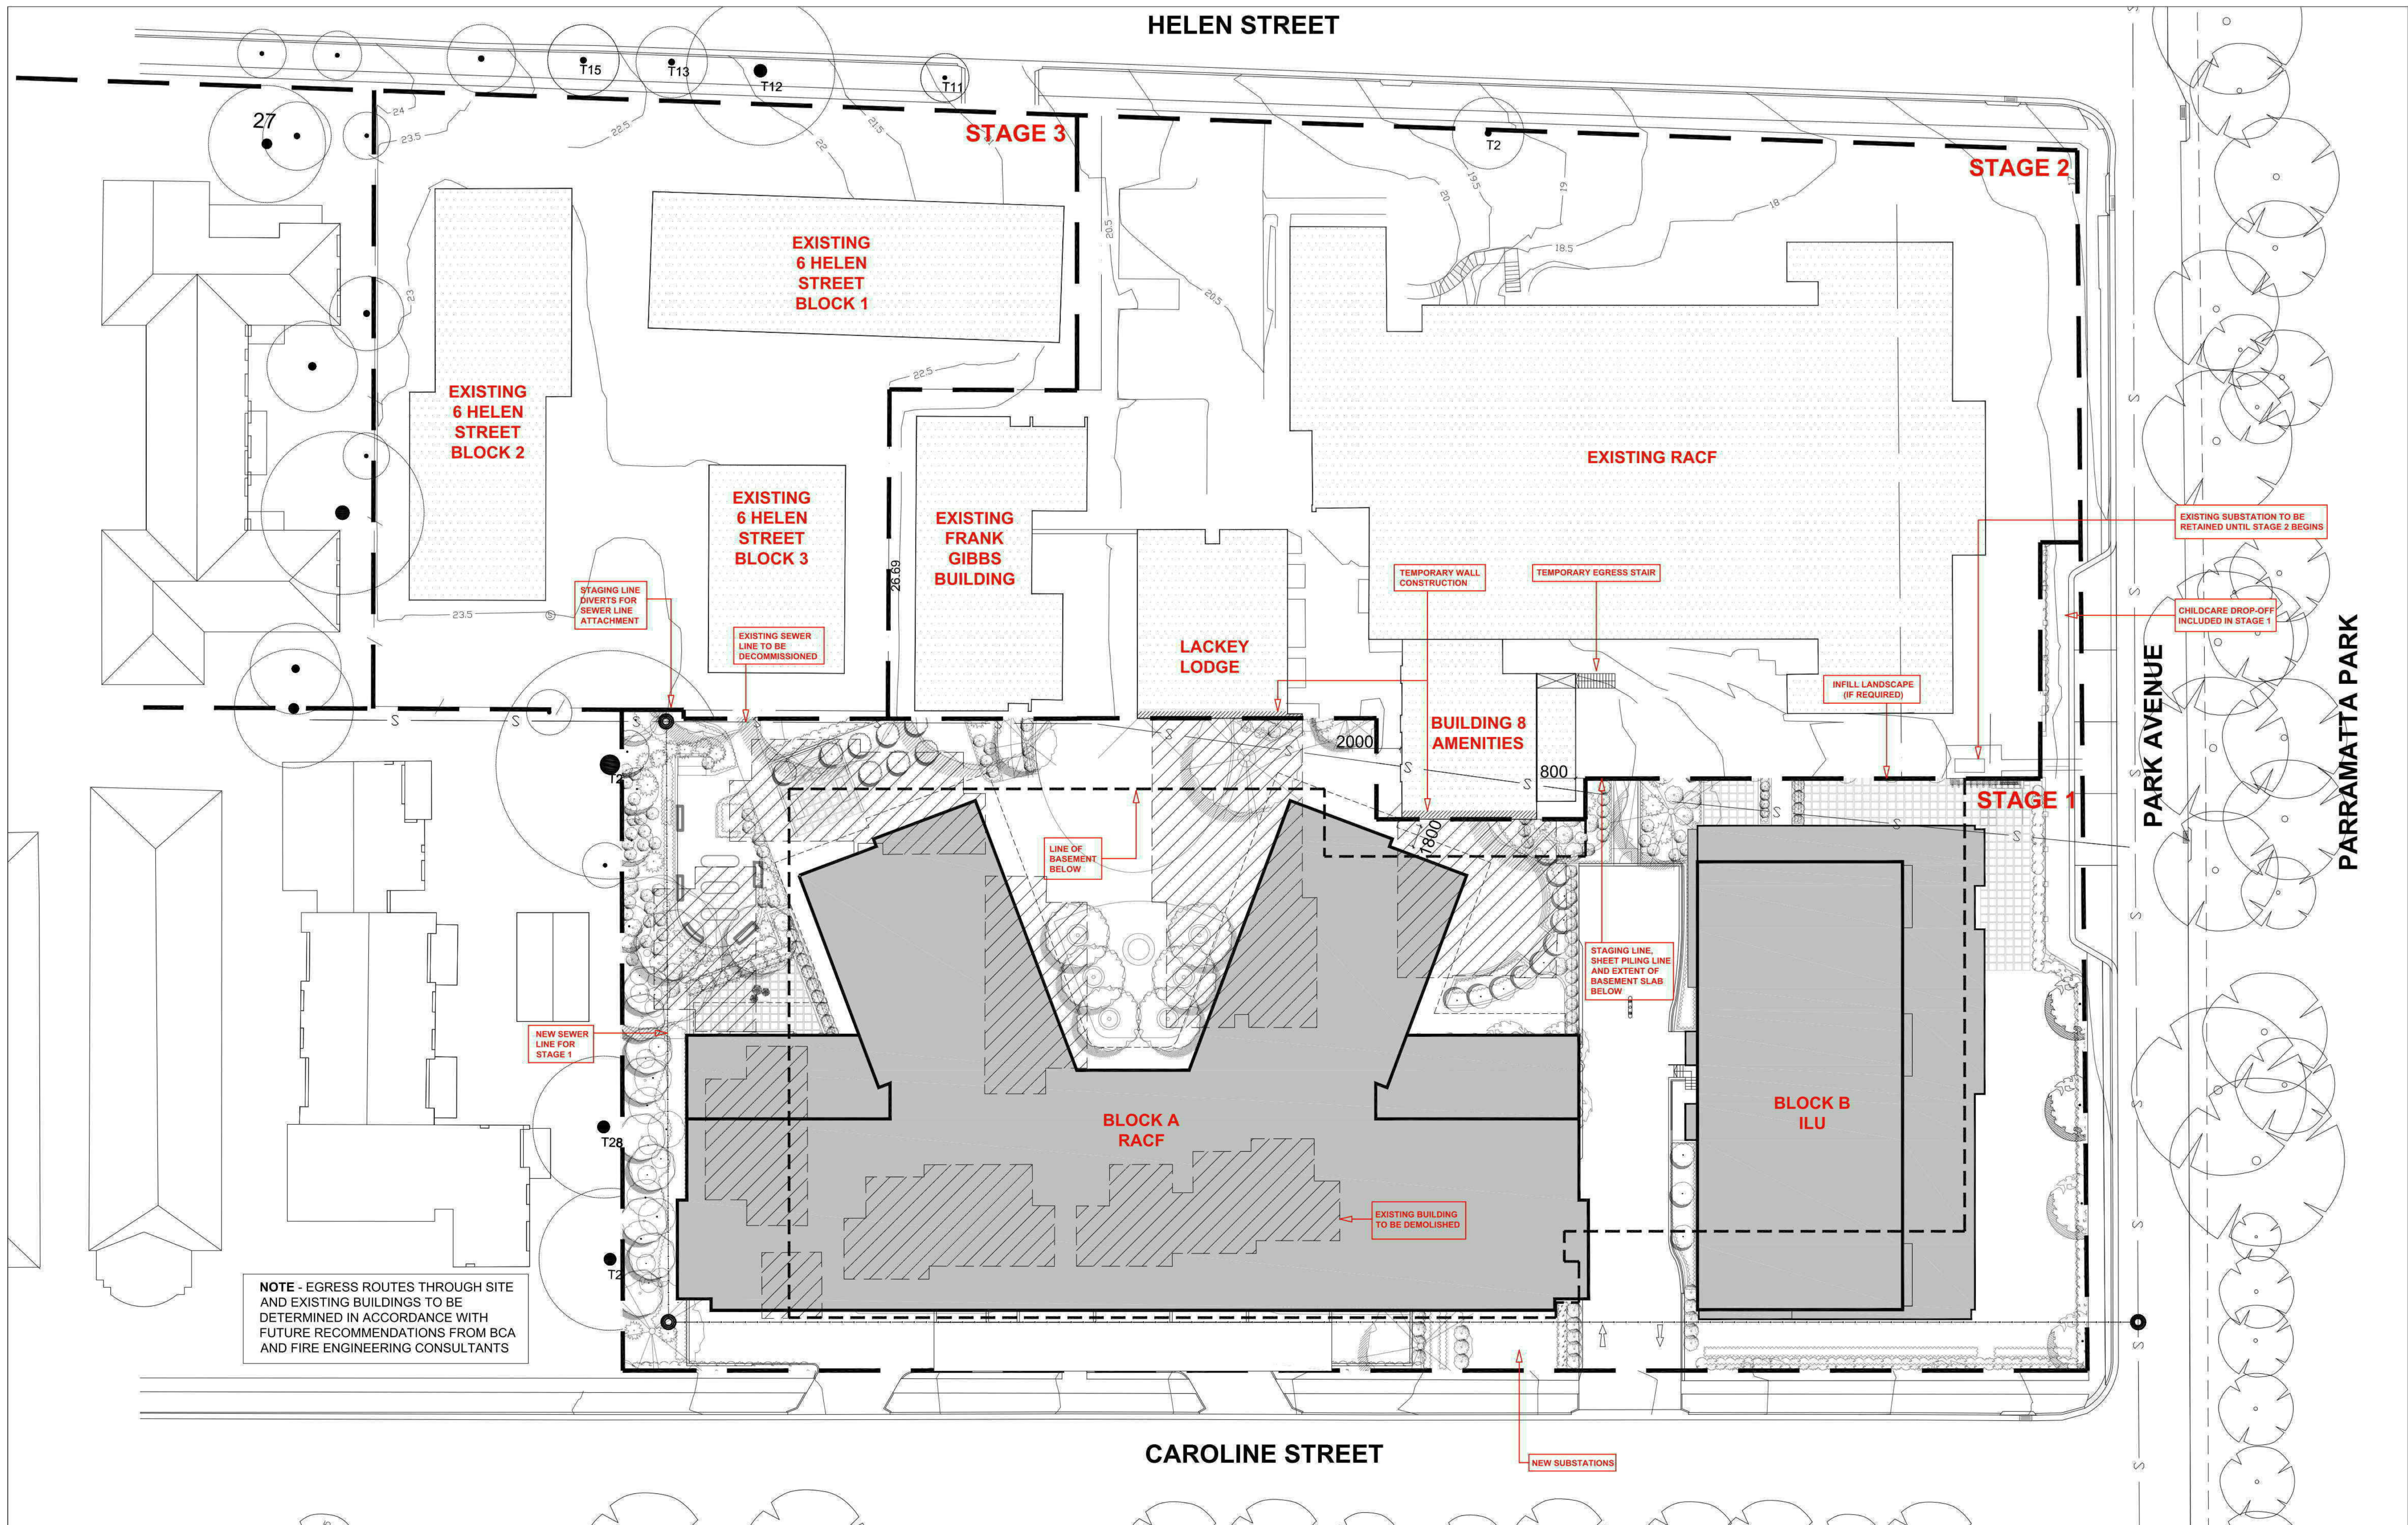


IMPORTANT NOTES: Do not scale from drawings. All dimensions to be checked on site before commencement of work. All discrepancies to be brought to the attention of the Architect. Larger scale drawings and written dimensions take preference. This drawing is copyright and the property of the author, and must not be retained, copied or used without the express authority of MARCHESE + PARTNERS INTERNATIONAL PTY. LTD. PRELIMINARY	REVISION A	DATE 20/02/15	DESCRIPTION DA SUBMISSION	BY AA/BG	LEGEND PROPOSED BUILDINGS TO BE DEMOLISHED OPERATIONAL BUILDINGS	marchesepartners Marchese Partners International Pty Ltd Level 1, 53 Walker Street, North Sydney, NSW 2060 Australia P +61 2 9922 4375 F +61 2 9929 5786 E info@marchesepartners.com.au www.marchesepartners.com.au Sydney · Brisbane · Melbourne · Canberra · San Francisco · Kuala Lumpur ACN 098 552 151 ABN 20 098 552 151		CLIENT UNITINGCARE AGEING	DRAWING TITLE STAGING PLAN STAGE 1			
	PROJECT MAYFLOWER, PARK AVENUE WESTMEAD REDEVELOPMENT							SCALE 1:250@A1,1:500@A3	DATE 13/08/2014	DRAWN JH,HS,BG	CHECKED RS	
	JOB 10033	DRAWING DA 01.03 - A		REVISION B								

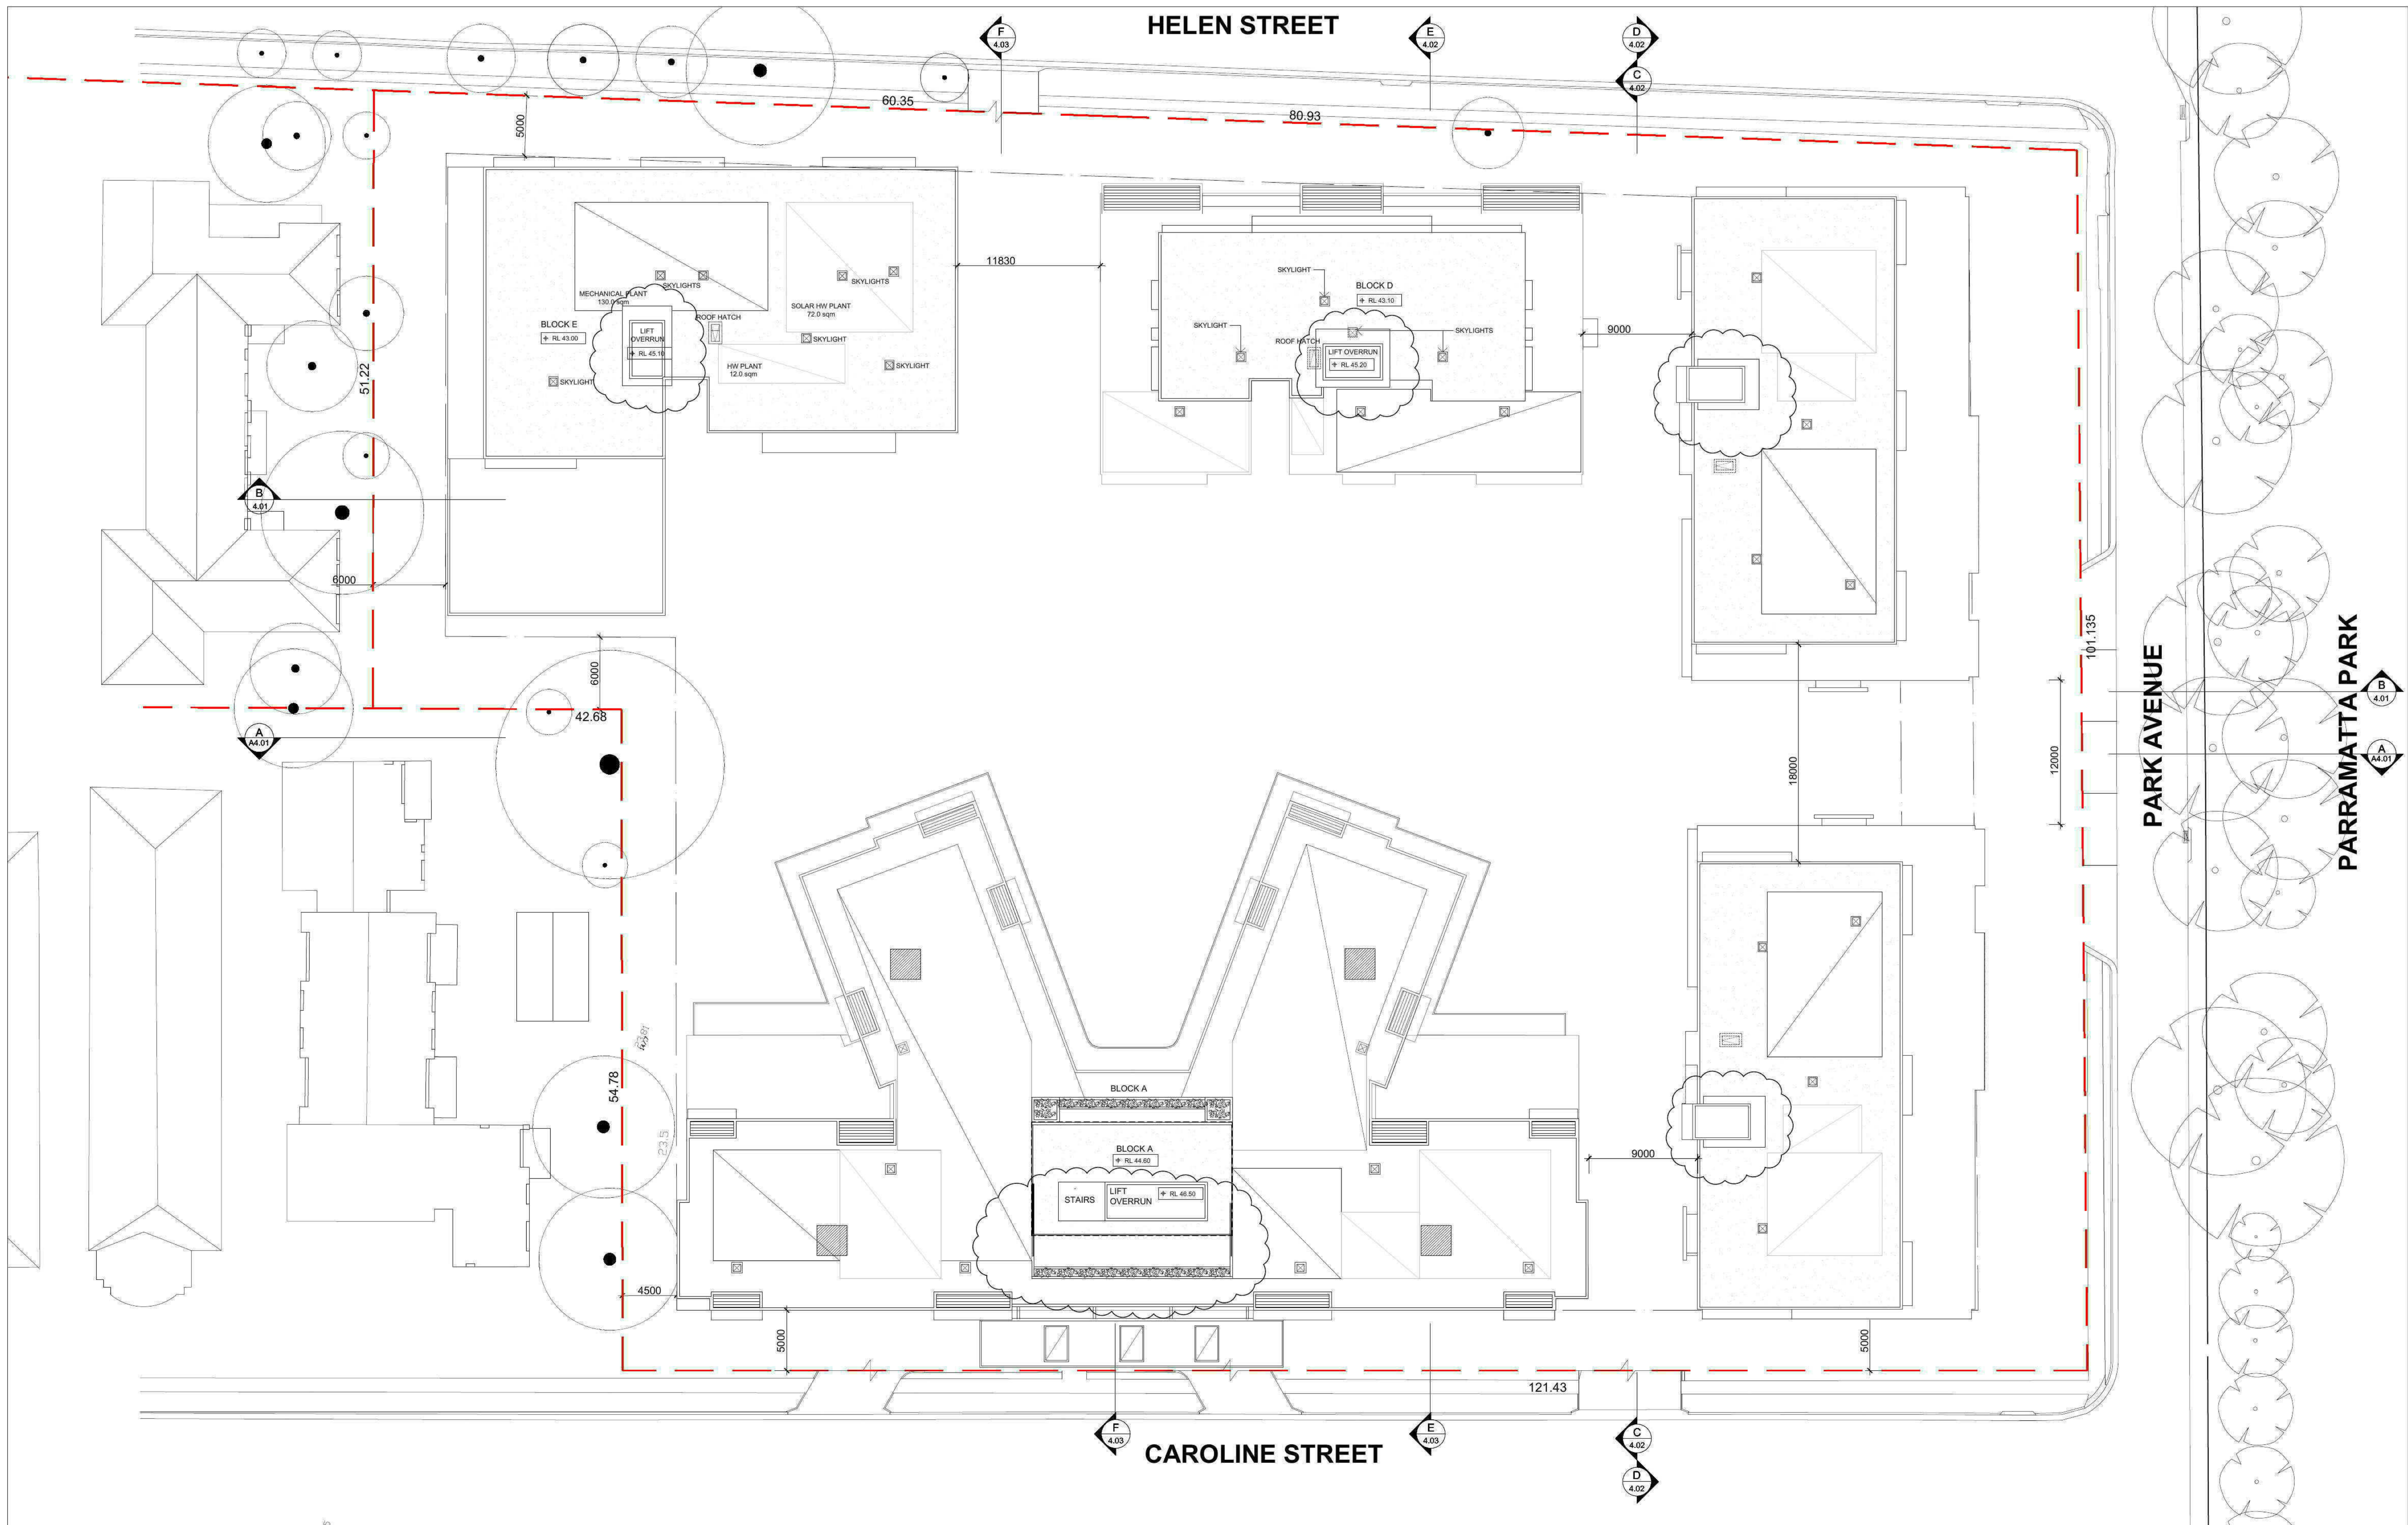

IMPORTANT NOTES: Do not scale from drawings. All dimensions to be checked on site before commencement of work. All discrepancies to be brought to the attention of the Architect. Larger scale drawings and written dimensions take preference. This drawing is copyright and the property of the author, and must not be retained, copied or used without the express authority of MARCHESE + PARTNERS INTERNATIONAL PTY. LTD. PRELIMINARY	<table><tr><th>REVISION</th><th>DATE</th><th>DESCRIPTION</th><th>BY</th></tr><tr><td>A</td><td>20/02/15</td><td>DA SUBMISSION</td><td>AA/BG</td></tr><tr><td>B</td><td>27/02/15</td><td>DA SUBMISSION</td><td>AA/BG</td></tr><tr><td>C</td><td>24/06/15</td><td>AMENDED ROOF FEATURES</td><td>AA/BG</td></tr></table>	REVISION	DATE	DESCRIPTION	BY	A	20/02/15	DA SUBMISSION	AA/BG	B	27/02/15	DA SUBMISSION	AA/BG	C	24/06/15	AMENDED ROOF FEATURES	AA/BG	marchesepartners Marchese Partners International Pty Ltd Level 1, 53 Walker Street, North Sydney, NSW 2060 Australia P +61 2 9922 4375 F +61 2 9929 5786 E info@marchesepartners.com.au www.marchesepartners.com.au Sydney · Brisbane · Melbourne · Canberra · San Francisco · Kuala Lumpur ACN 098 552 151 ABN 20 098 552 151		CLIENT UNITINGCARE AGEING	DRAWING TITLE ROOF PLAN			
	REVISION	DATE	DESCRIPTION	BY																				
	A	20/02/15	DA SUBMISSION	AA/BG																				
B	27/02/15	DA SUBMISSION	AA/BG																					
C	24/06/15	AMENDED ROOF FEATURES	AA/BG																					
PROJECT MAYFLOWER, PARK AVENUE WESTMEAD REDEVELOPMENT	SCALE 1:250@A1,1:500@A3	DATE 24/06/2015	DRAWN JH,HS,BG	CHECKED RS																				
JOB 10033	DRAWING DA 02.10		REVISION C																					

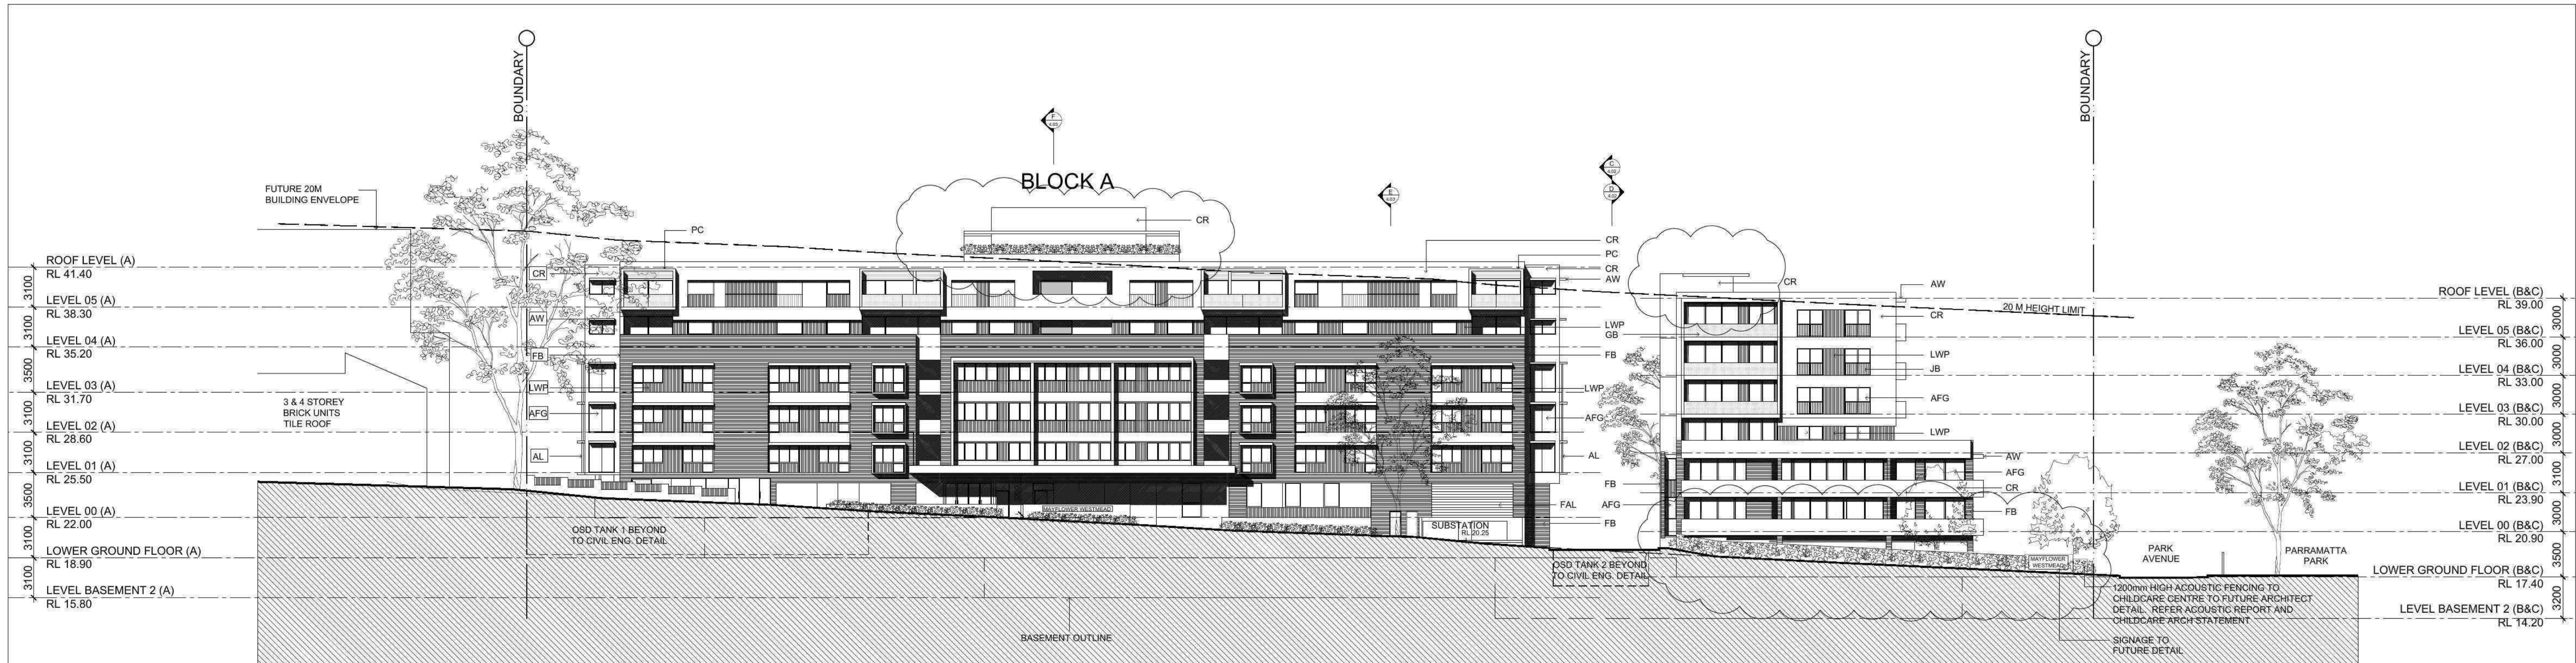

2 SOUTH ELEVATION
(TO CAROLINE STREET)

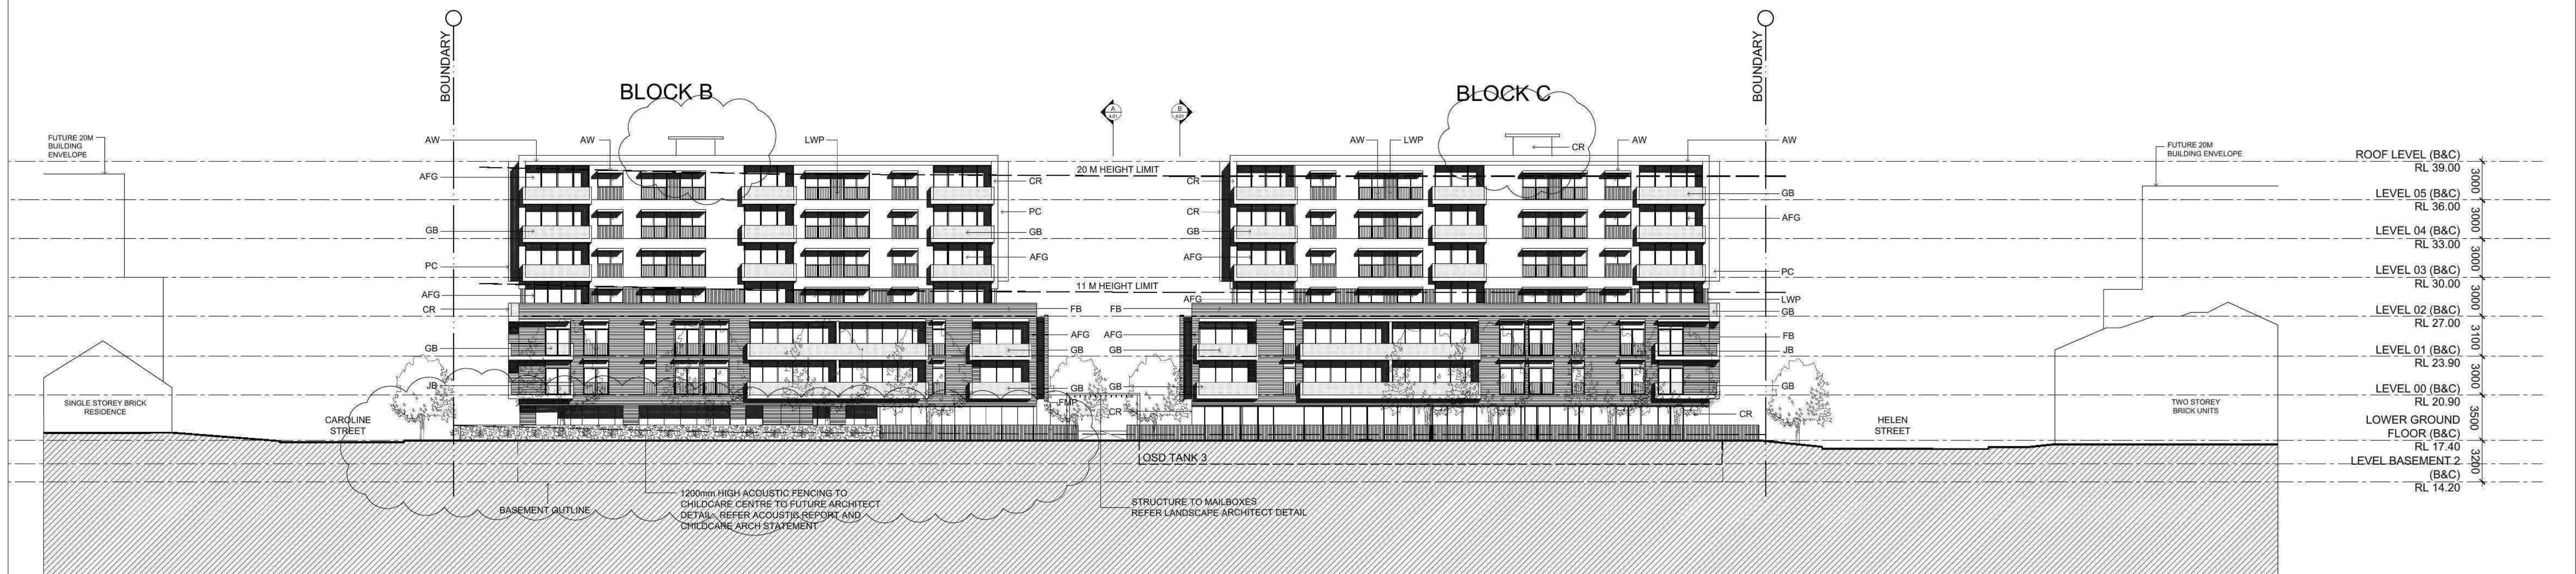

1 EAST ELEVATION
(TO PARK AVENUE)


LEGEND			
AFG	ALUMINIUM FRAMED GLAZING	FAL	FIXED ALUMINIUM LOUVRES
AL	OPERABLE ALUMINIUM LOUVRES	FB	FACEBRICK
AW	AWNING STRUCTURE	FMP	METAL PALISADE FENCE
CR	CEMENT RENDER AND PAINT	GB	GLAZED BALUSTRADE
F	METAL PALISADE FENCING AND RENDERED BASE	JB	METAL JULIETTE BALCONY
		LWP	LIGHT WEIGHT PANEL
		MHR	METAL HAND RAIL
		PC	PAINTED OFF FORM CONCRETE
		PLD	PANEL LIFT DOOR
		PS	PRIVACY SCREEN
		RD	ROLLER DOOR

IMPORTANT NOTES: Do not scale from drawings. All dimensions to be checked on site before commencement of work. All discrepancies to be brought to the attention of the Architect. Larger scale drawings and written dimensions take preference. This drawing is copyright and the property of the author, and must not be retained, copied or used without the express authority of MARCHESE + PARTNERS INTERNATIONAL PTY. LTD. PRELIMINARY	REVISION	DATE	DESCRIPTION	BY	marchesepartners Marchese Partners International Pty Ltd Level 1, 53 Walker Street, North Sydney, NSW 2060 Australia P +61 2 9922 4375 F +61 2 9929 5786 E info@marchesepartners.com.au www.marchesepartners.com.au Sydney · Brisbane · Melbourne · Canberra · San Francisco · Kuala Lumpur ACN 098 552 151 ABN 20 098 552 151	CLIENT		DRAWING TITLE			
	A	20/02/15	DA SUBMISSION	AA/BG		UNITINGCARE AGEING		EAST & SOUTH ELEVATION			
	B	27/02/15	DA SUBMISSION	AA/BG							
	C	21/05/15	ADDITIONAL INFORMATION	AA/BG							
	D	25/06/15	AMENDED ROOF FEATURES	AA/BG							
						PROJECT	SCALE	DATE	DRAWN	CHECKED	
						MAYFLOWER, PARK AVENUE WESTMEAD REDEVELOPMENT	1:250@A1,1:500@A3	24/06/2015	JH, EBC	RS	
							JOB	DRAWING	REVISION		
							10033	DA 03.01	D		

Themes - Historic Parramatta




Government House

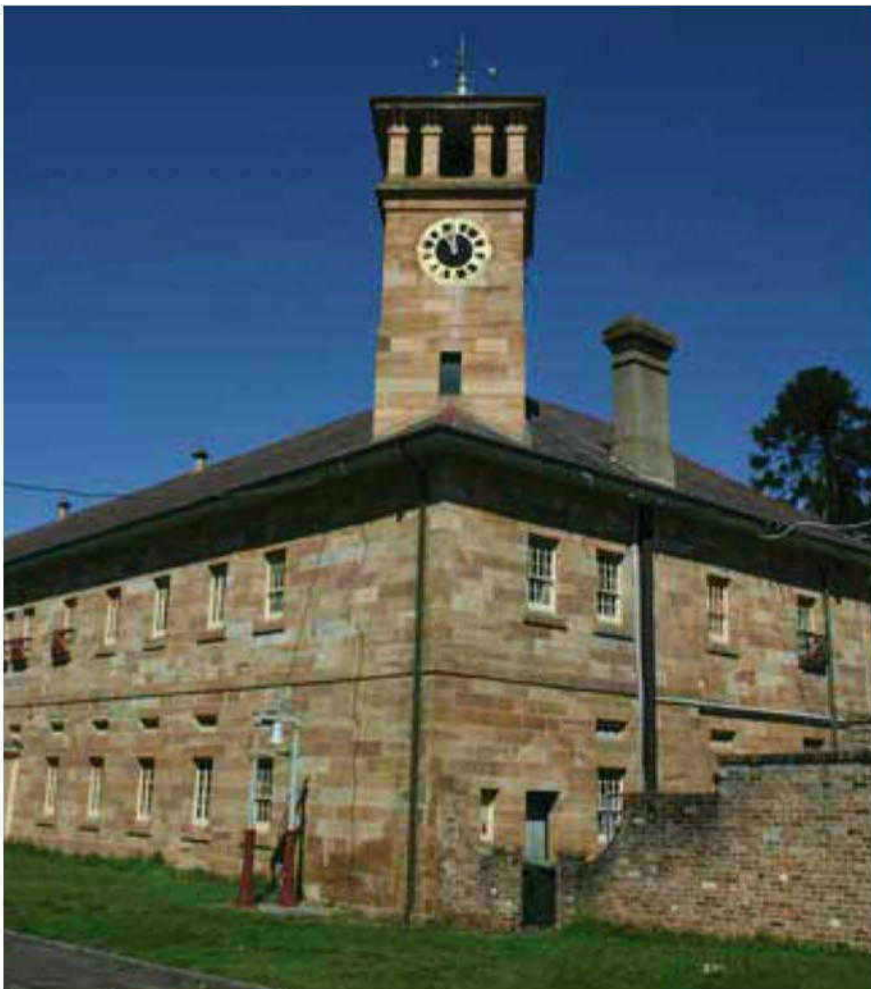

Cumberland Hospital



Early maps

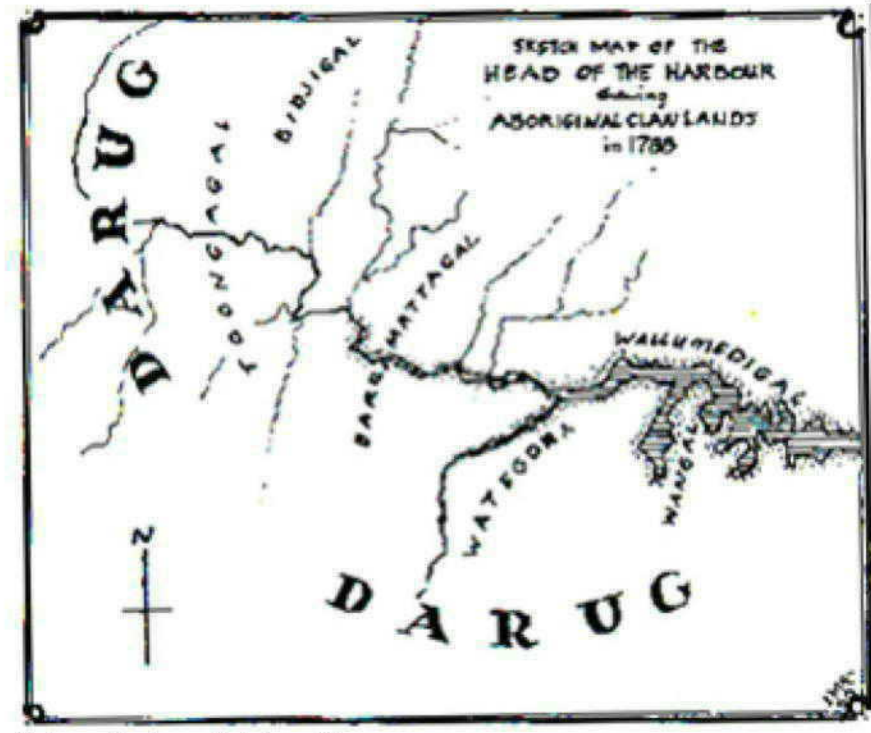

Aboriginal Heritage

Interpretive Narrative Panel



- Typical Materiality (Bondi Junction Mall)

Interpretive Seat / wall



- Typical Materiality (Merewether Beach, Newcastle)

Interpretive Narrative Panel.
Integrated into elliptical seating wall to edge of 'The Green'

Interpretive Seat / Wall
Integrated into entry walls / seat, opposite Parramatta Park.



- NOTES:
1. Figured dimensions shall be taken in preference to scaling.
 2. The contractor shall check all dimensions on site before commencing work.