




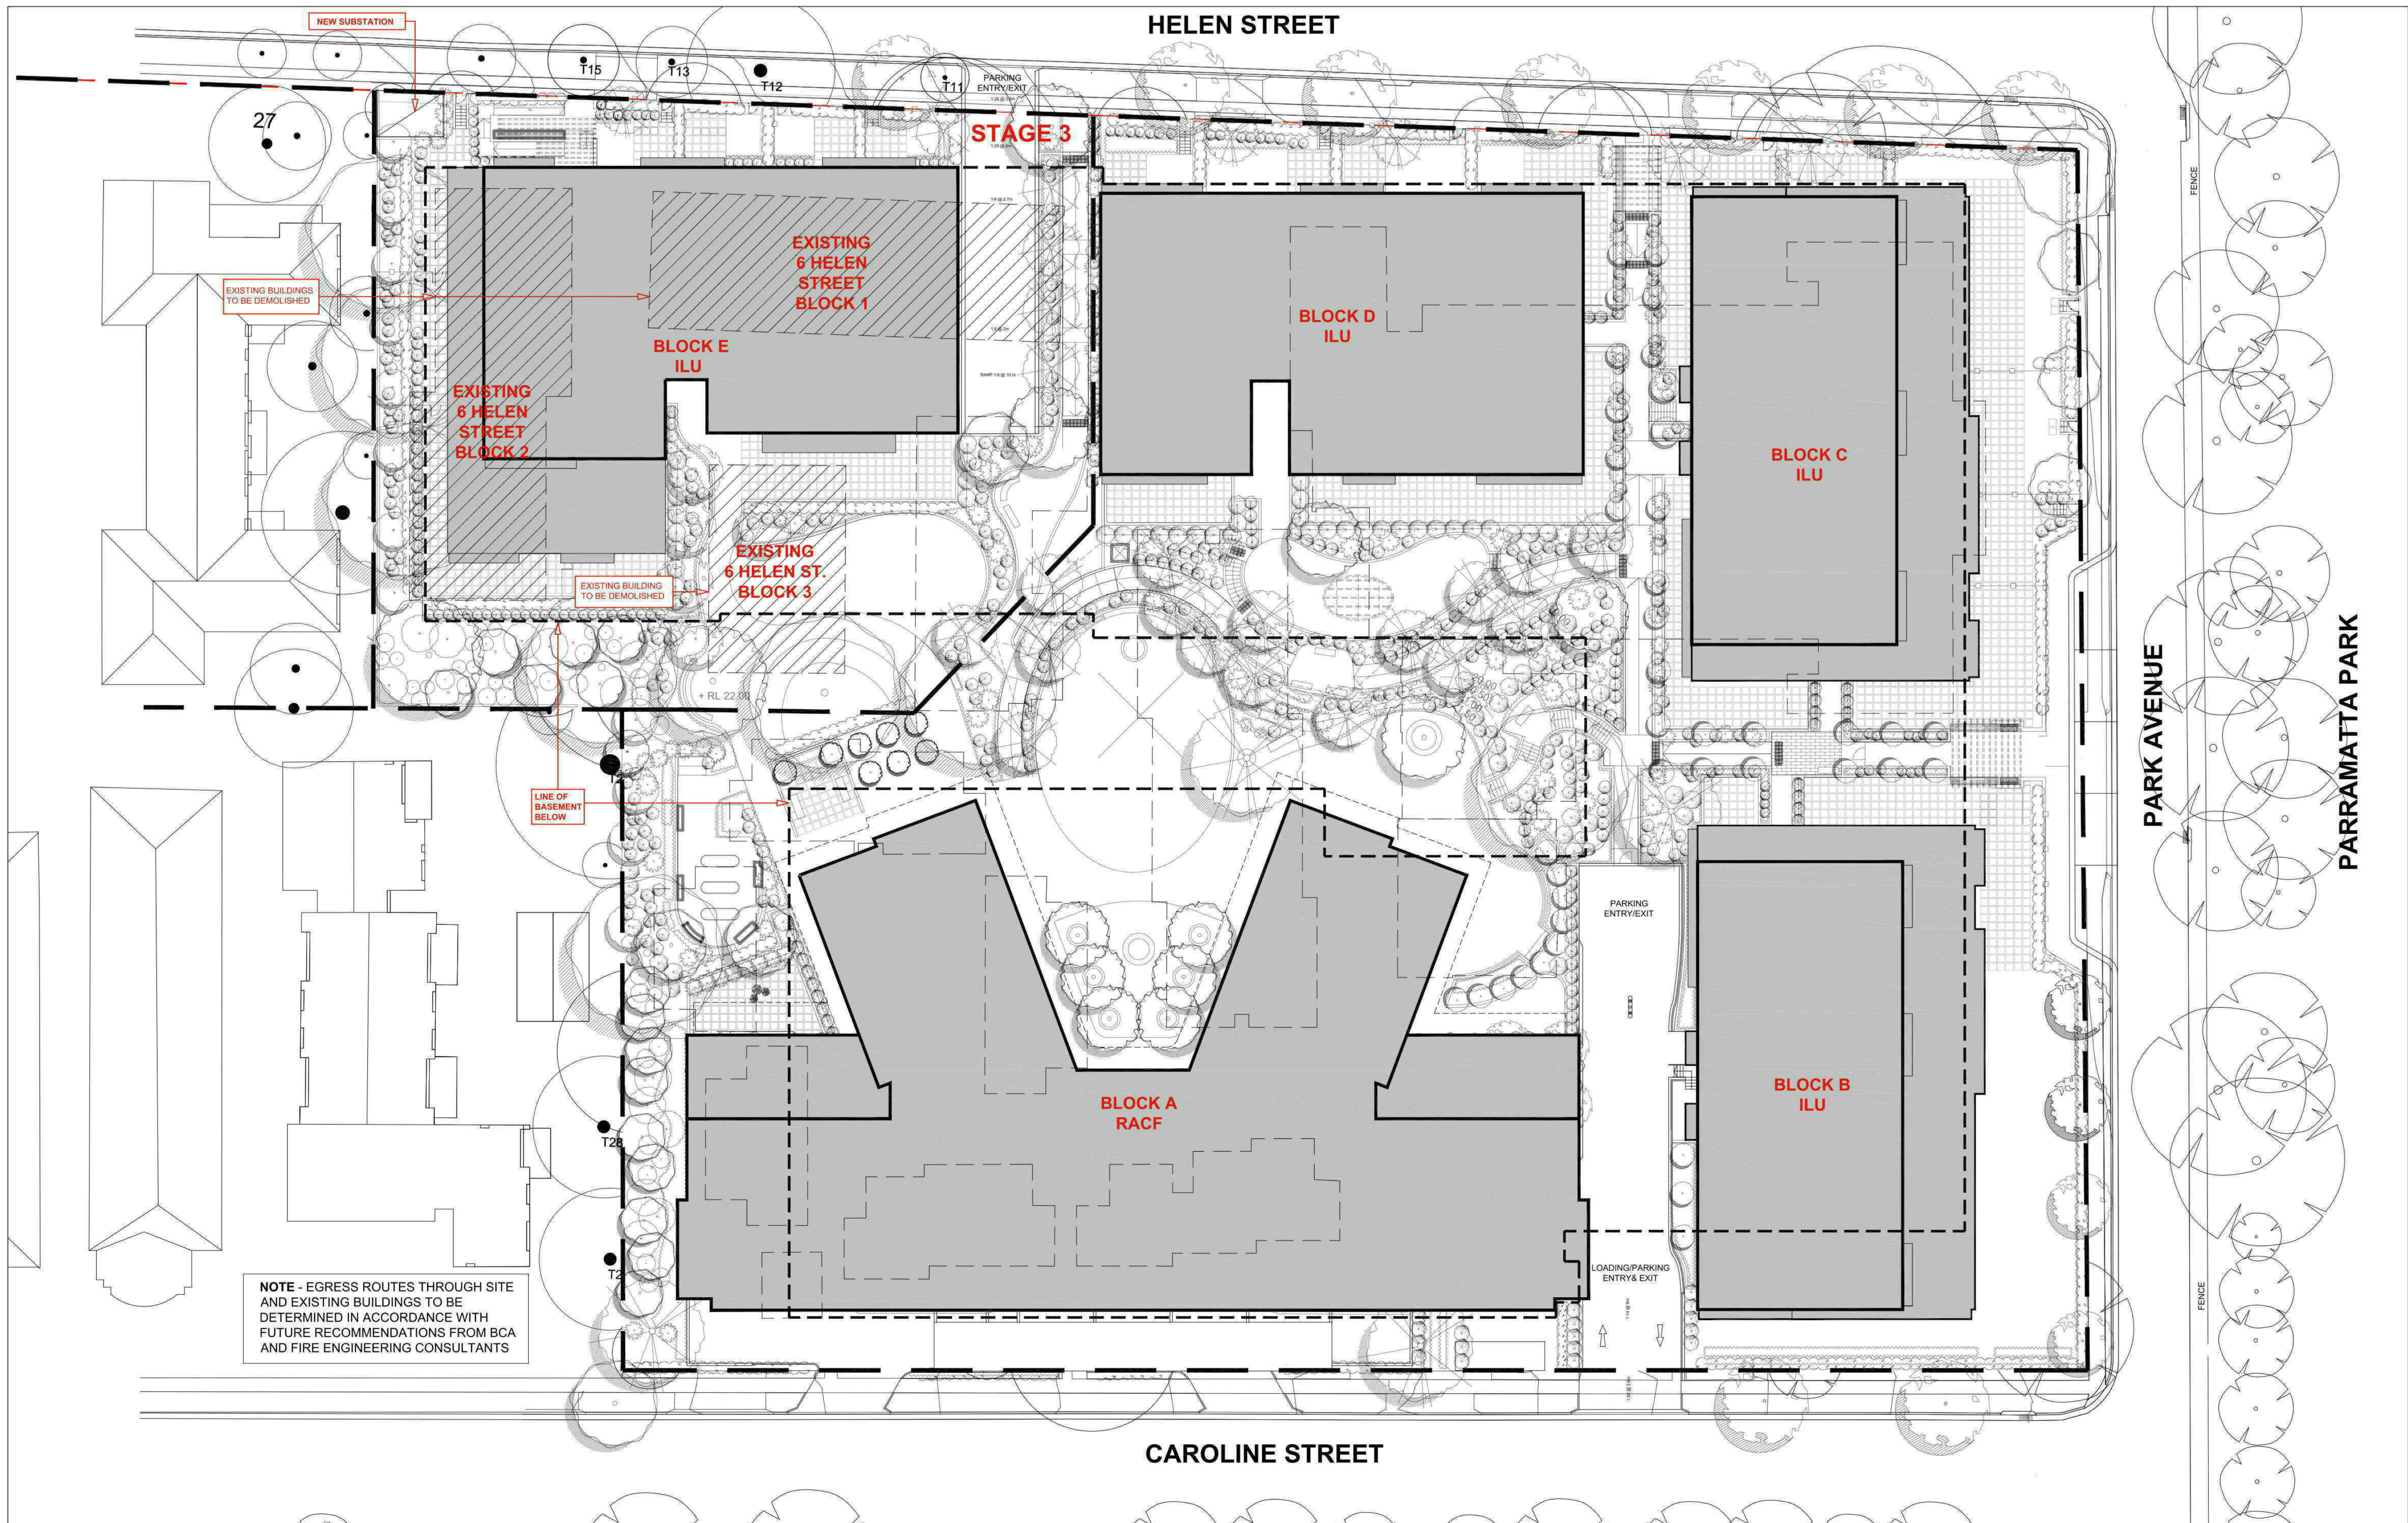

IMPORTANT NOTES: Do not scale from drawings. All dimensions to be checked on site before commencement of work. All discrepancies to be brought to the attention of the Architect. Larger scale drawings and written dimensions take preference. This drawing is copyright and the property of the author, and must not be retained, copied or used without the express authority of MARCHESE + PARTNERS INTERNATIONAL PTY. LTD. PRELIMINARY	REVISION	DATE	DESCRIPTION	BY	LEGEND PROPOSED BUILDINGS TO BE DEMOLISHED OPERATIONAL BUILDINGS	marchesepartners Marchese Partners International Pty Ltd Level 1, 53 Walker Street, North Sydney, NSW 2060 Australia P +61 2 9922 4375 F +61 2 9929 5786 E info@marchesepartners.com.au www.marchesepartners.com.au Sydney · Brisbane · Melbourne · Canberra · San Francisco · Kuala Lumpur ACN 098 552 151 ABN 20 098 552 151		CLIENT	DRAWING TITLE			
	UNITINGCARE AGEING							STAGING PLAN STAGE 1, 2 & 3				
	PROJECT MAYFLOWER, PARK AVENUE WESTMEAD REDEVELOPMENT							SCALE 1:250@A1, 1:500@A3	DATE 13/08/2014	DRAWN JH,HS,BG	CHECKED RS	
JOB 10033				DRAWING DA 01.03 - C		REVISION B						

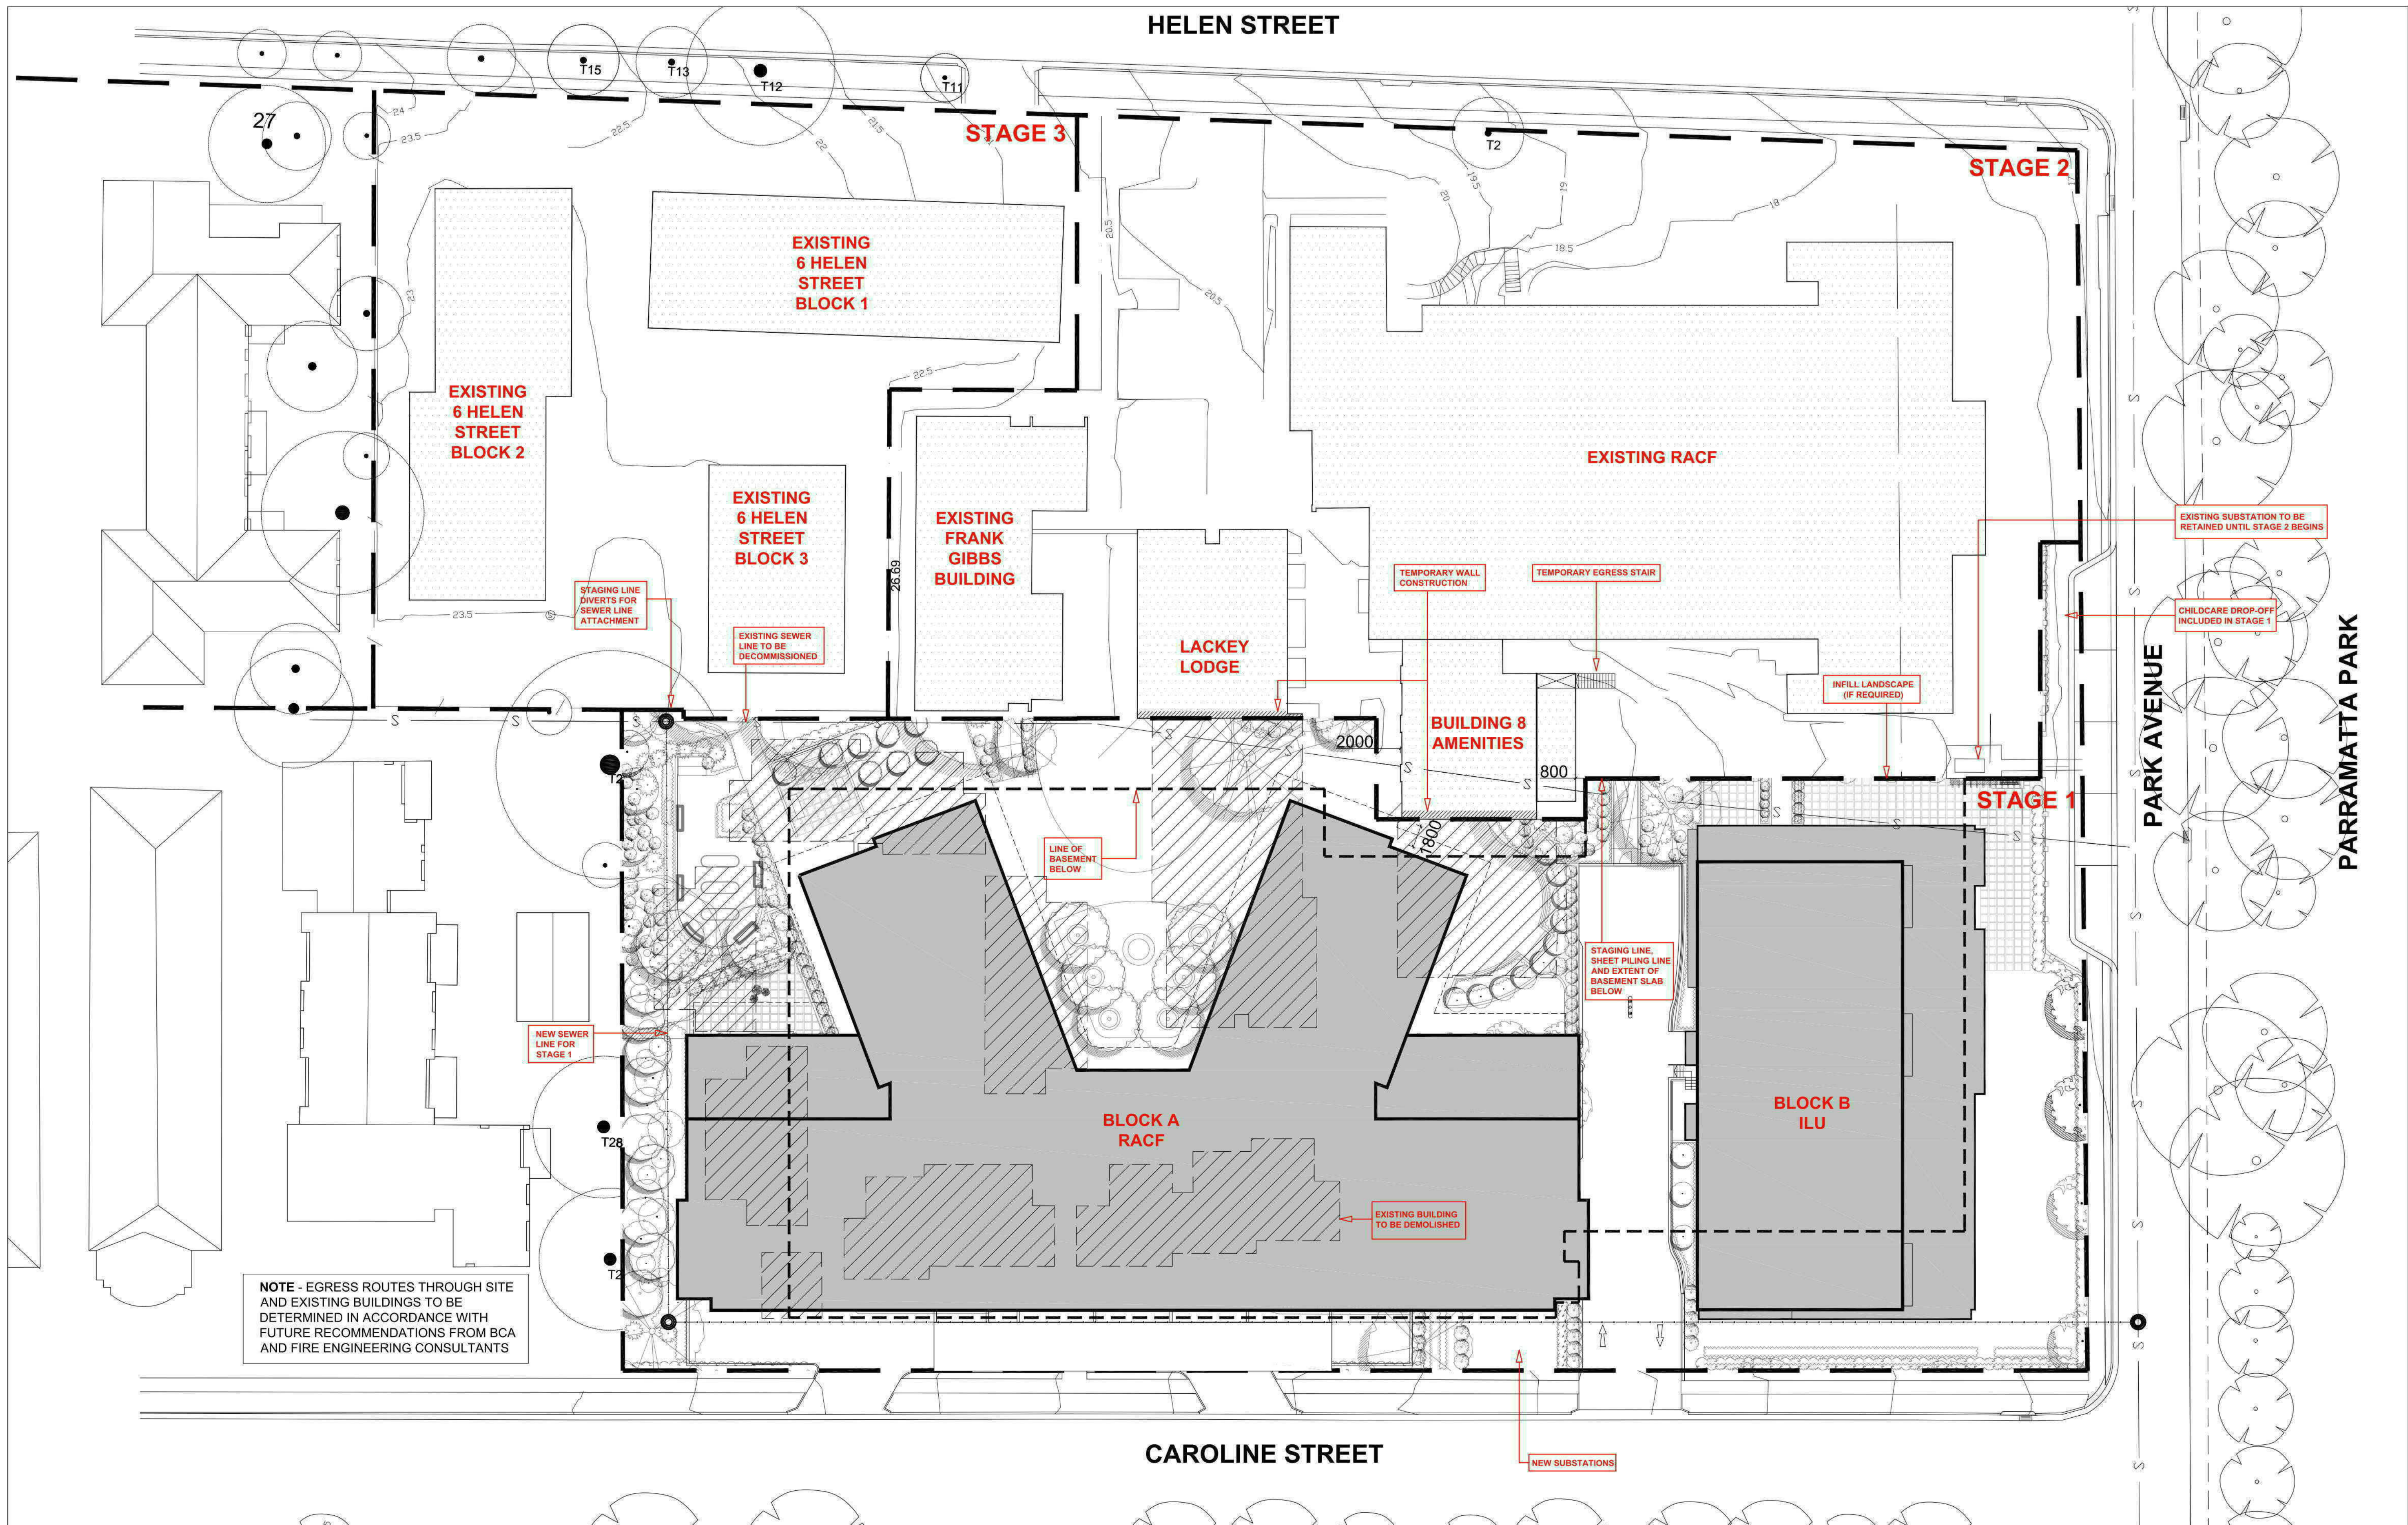

IMPORTANT NOTES: Do not scale from drawings. All dimensions to be checked on site before commencement of work. All discrepancies to be brought to the attention of the Architect. Larger scale drawings and written dimensions take preference. This drawing is copyright and the property of the author, and must not be retained, copied or used without the express authority of MARCHESE + PARTNERS INTERNATIONAL PTY. LTD.				LEGEND PROPOSED BUILDINGS TO BE DEMOLISHED OPERATIONAL BUILDINGS		marchesepartners Marchese Partners International Pty Ltd Level 1, 53 Walker Street, North Sydney, NSW 2060 Australia P +61 2 9922 4375 F +61 2 9929 5786 E info@marchesepartners.com.au www.marchesepartners.com.au Sydney · Brisbane · Melbourne · Canberra · San Francisco · Kuala Lumpur ACN 098 552 151 ABN 20 098 552 151		CLIENT UNITINGCARE AGEING		DRAWING TITLE STAGING PLAN STAGE 1			
REVISION		DATE	DESCRIPTION	BY	PROJECT MAYFLOWER, PARK AVENUE WESTMEAD REDEVELOPMENT		SCALE 1:250@A1, 1:500@A3	DATE 13/08/2014	DRAWN JH, HS, BG	CHECKED RS	REVISION B		
A		20/02/15	DA SUBMISSION	AA/BG			JOB 10033		DRAWING DA 01.03 - A				
B		27/02/15	DA SUBMISSION	AA/BG									

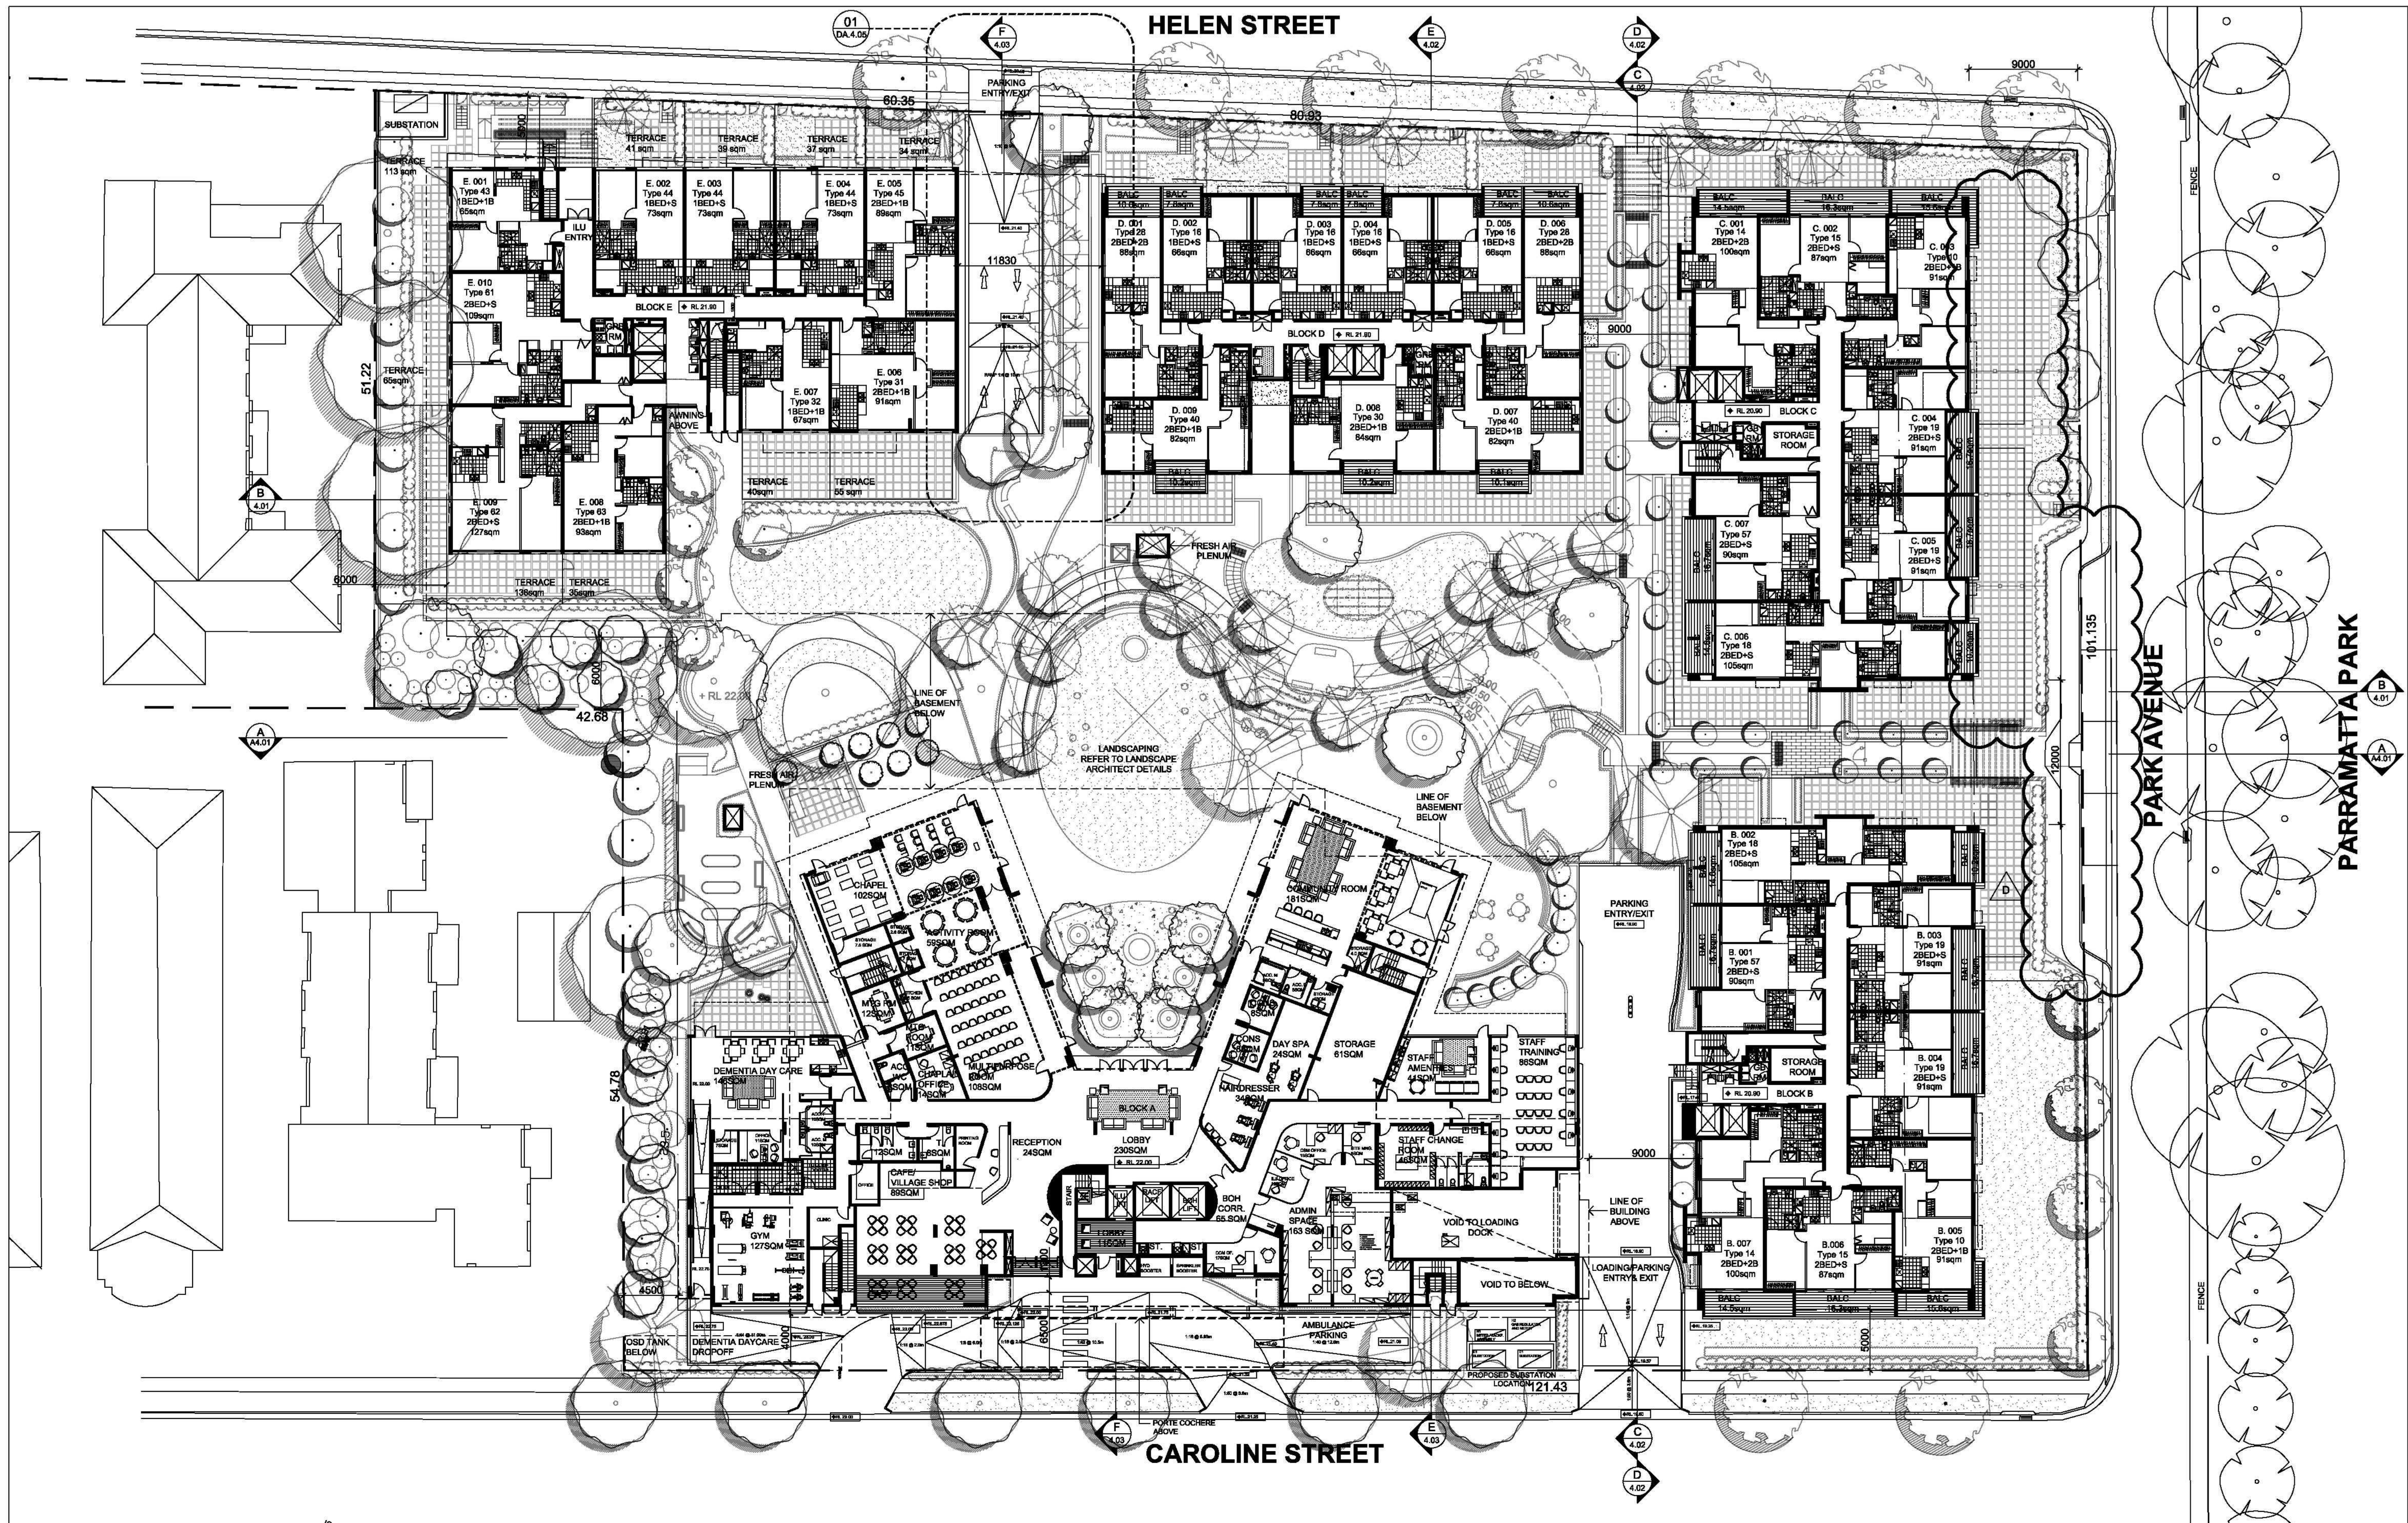

IMPORTANT NOTES:

Do not scale from drawings. All dimensions to be checked on site before commencement of work. All discrepancies to be brought to the attention of the Architect. Larger scale drawings and written dimensions take preference. This drawing is copyright and the property of the author, and must not be retained, copied or used without the express authority of MARCHESE + PARTNERS INTERNATIONAL PTY. LTD.

PRELIMINARY

REVISION	DATE	DESCRIPTION	BY
A	20/02/15	DA SUBMISSION	AA/BG
B	27/02/15	DA SUBMISSION	AA/BG
C	08/02/15	ADDITIONAL INFORMATION	AA
D	09/11/15	AMENDED LANDSCAPE TO OSD TANK AND CHILDCARE DROP-OFF	AA

marchesepartners

Marchese Partners International Pty Ltd
Level 1, 53 Walker Street, North Sydney, NSW 2060 Australia
P +61 2 9922 4375 F +61 2 9929 5788 E info@marchesepartners.com.au
www.marchesepartners.com.au
Sydney · Brisbane · Melbourne · Canberra · San Francisco · Kuala Lumpur
ACN 098 552 151 ABN 20 098 552 151

CLIENT

UNITINGCARE AGEING

DRAWING TITLE

LEVEL GROUND PLAN

PROJECT

MAYFLOWER, PARK AVENUE
WESTMEAD REDEVELOPMENT

SCALE

1:250@A1,1:500@A3

DATE

13/08/2014

DRAWN

JH,HS,BG

CHECKED

RS

JOB


10033

DRAWING


DA 02.03

REVISION

D

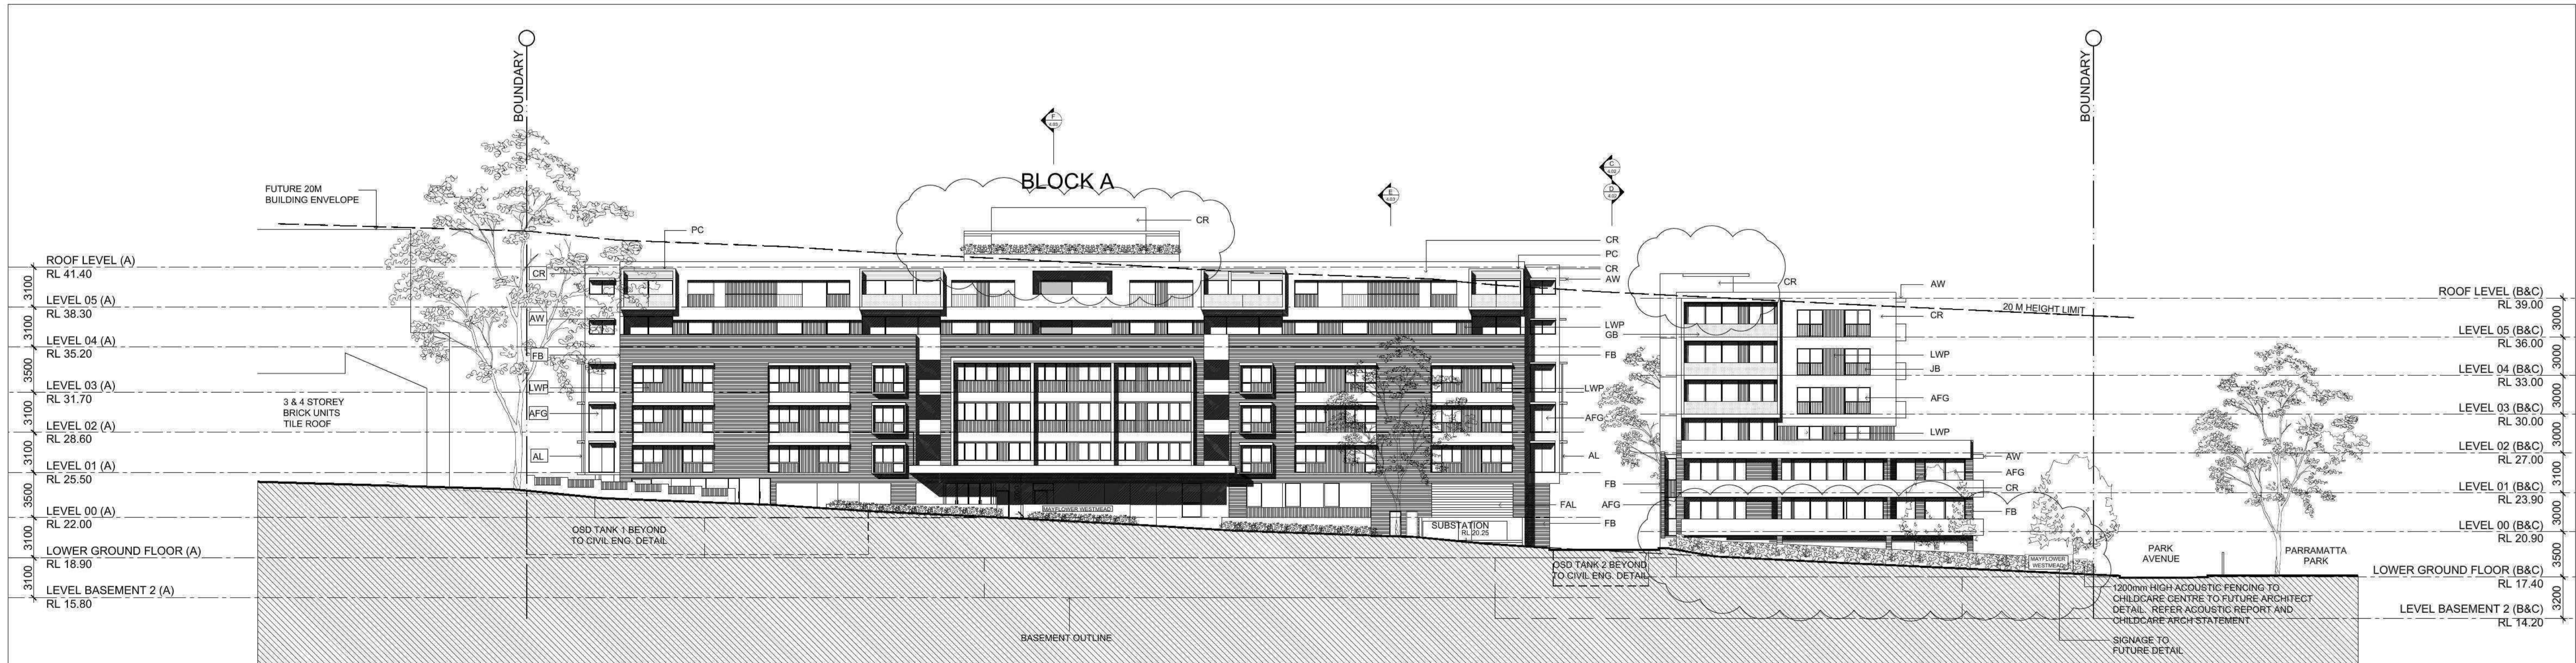


2 SOUTH ELEVATION
(TO CAROLINE STREET)

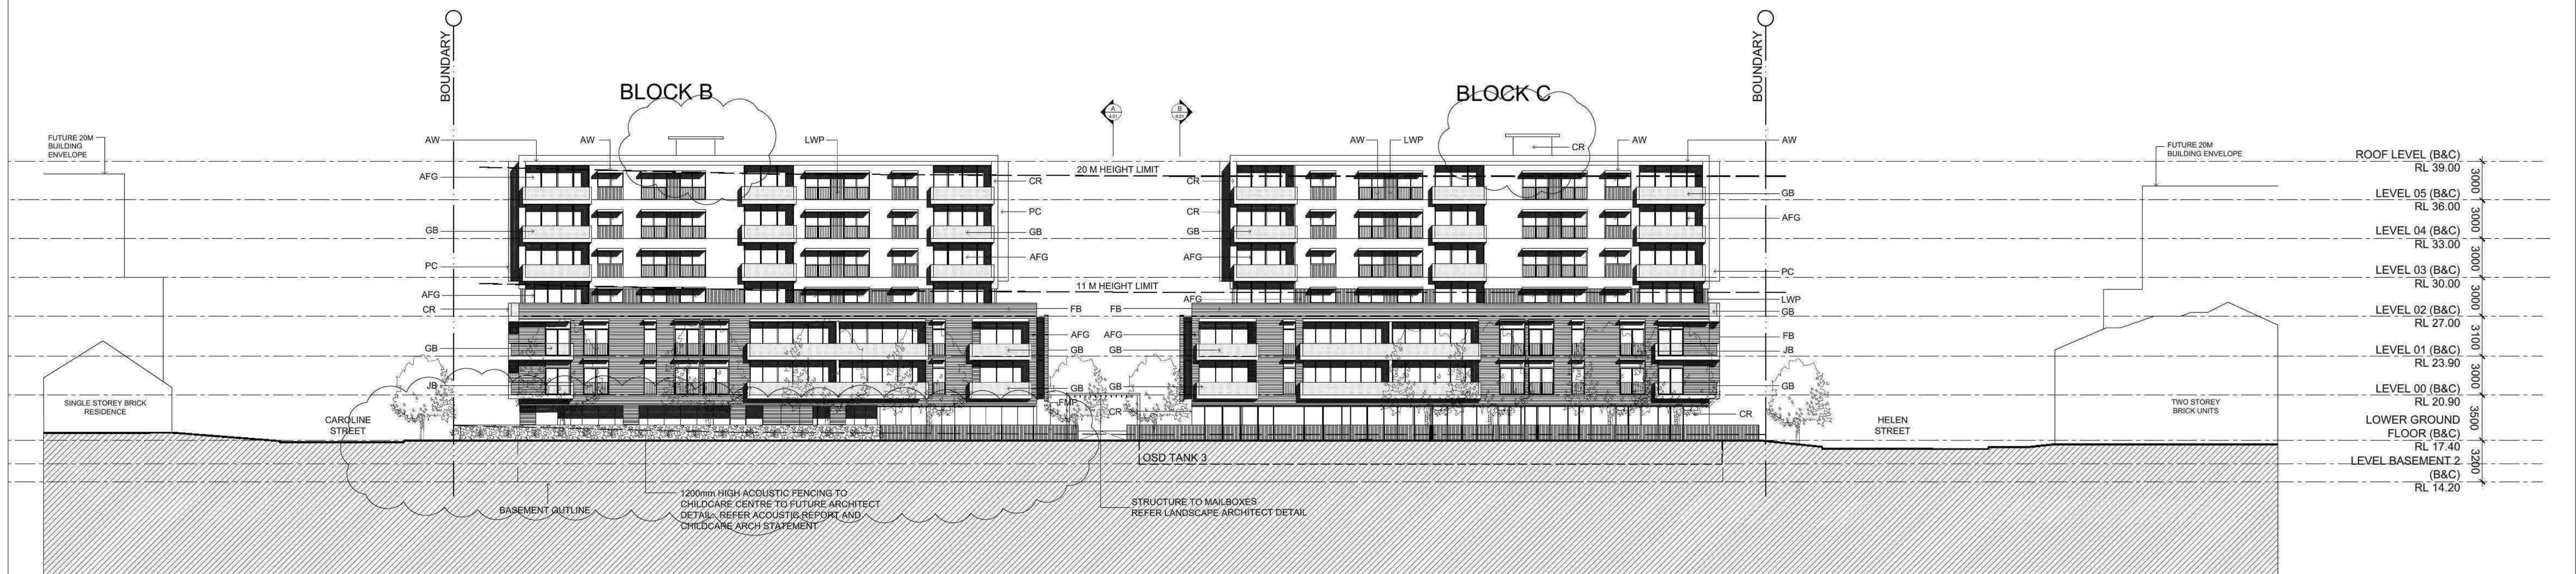


1 EAST ELEVATION
(TO PARK AVENUE)

LEGEND	
AFG	ALUMINIUM FRAMED GLAZING
AL	OPERABLE ALUMINIUM LOUVRES
AW	AWNING STRUCTURE
CR	CEMENT RENDER AND PAINT
F	METAL PALISADE FENCING AND RENDERED BASE
FAL	FIXED ALUMINIUM LOUVRES
FB	FACEBRICK
FMP	METAL PALISADE FENCE
GB	GLAZED BALUSTRADE
JB	METAL JULIETTE BALCONY
LWP	LIGHT WEIGHT PANEL
MHR	METAL HAND RAIL
PC	PAINTED OFF FORM CONCRETE
PLD	PANEL LIFT DOOR
PS	PRIVACY SCREEN
RD	ROLLER DOOR

IMPORTANT NOTES: Do not scale from drawings. All dimensions to be checked on site before commencement of work. All discrepancies to be brought to the attention of the Architect. Larger scale drawings and written dimensions take preference. This drawing is copyright and the property of the author, and must not be retained, copied or used without the express authority of MARCHESE + PARTNERS INTERNATIONAL PTY. LTD. PRELIMINARY	REVISION	DATE	DESCRIPTION	BY	marchesepartners Marchese Partners International Pty Ltd Level 1, 53 Walker Street, North Sydney, NSW 2060 Australia P +61 2 9922 4375 F +61 2 9929 5786 E info@marchesepartners.com.au www.marchesepartners.com.au Sydney · Brisbane · Melbourne · Canberra · San Francisco · Kuala Lumpur ACN 098 552 151 ABN 20 098 552 151	CLIENT		DRAWING TITLE									
	A	20/02/15	DA SUBMISSION	AA/BG		UNITINGCARE AGEING		EAST & SOUTH ELEVATION									
	B	27/02/15	DA SUBMISSION	AA/BG		PROJECT		MAYFLOWER, PARK AVENUE WESTMEAD REDEVELOPMENT		SCALE 1:250@A1,1:500@A3		DATE 24/06/2015		DRAWN JH, EBC		CHECKED RS	
	C	21/05/15	ADDITIONAL INFORMATION	AA/BG													
	D	25/06/15	AMENDED ROOF FEATURES	AA/BG													
JOB		DRAWING		REVISION													
10033		DA 03.01		D													

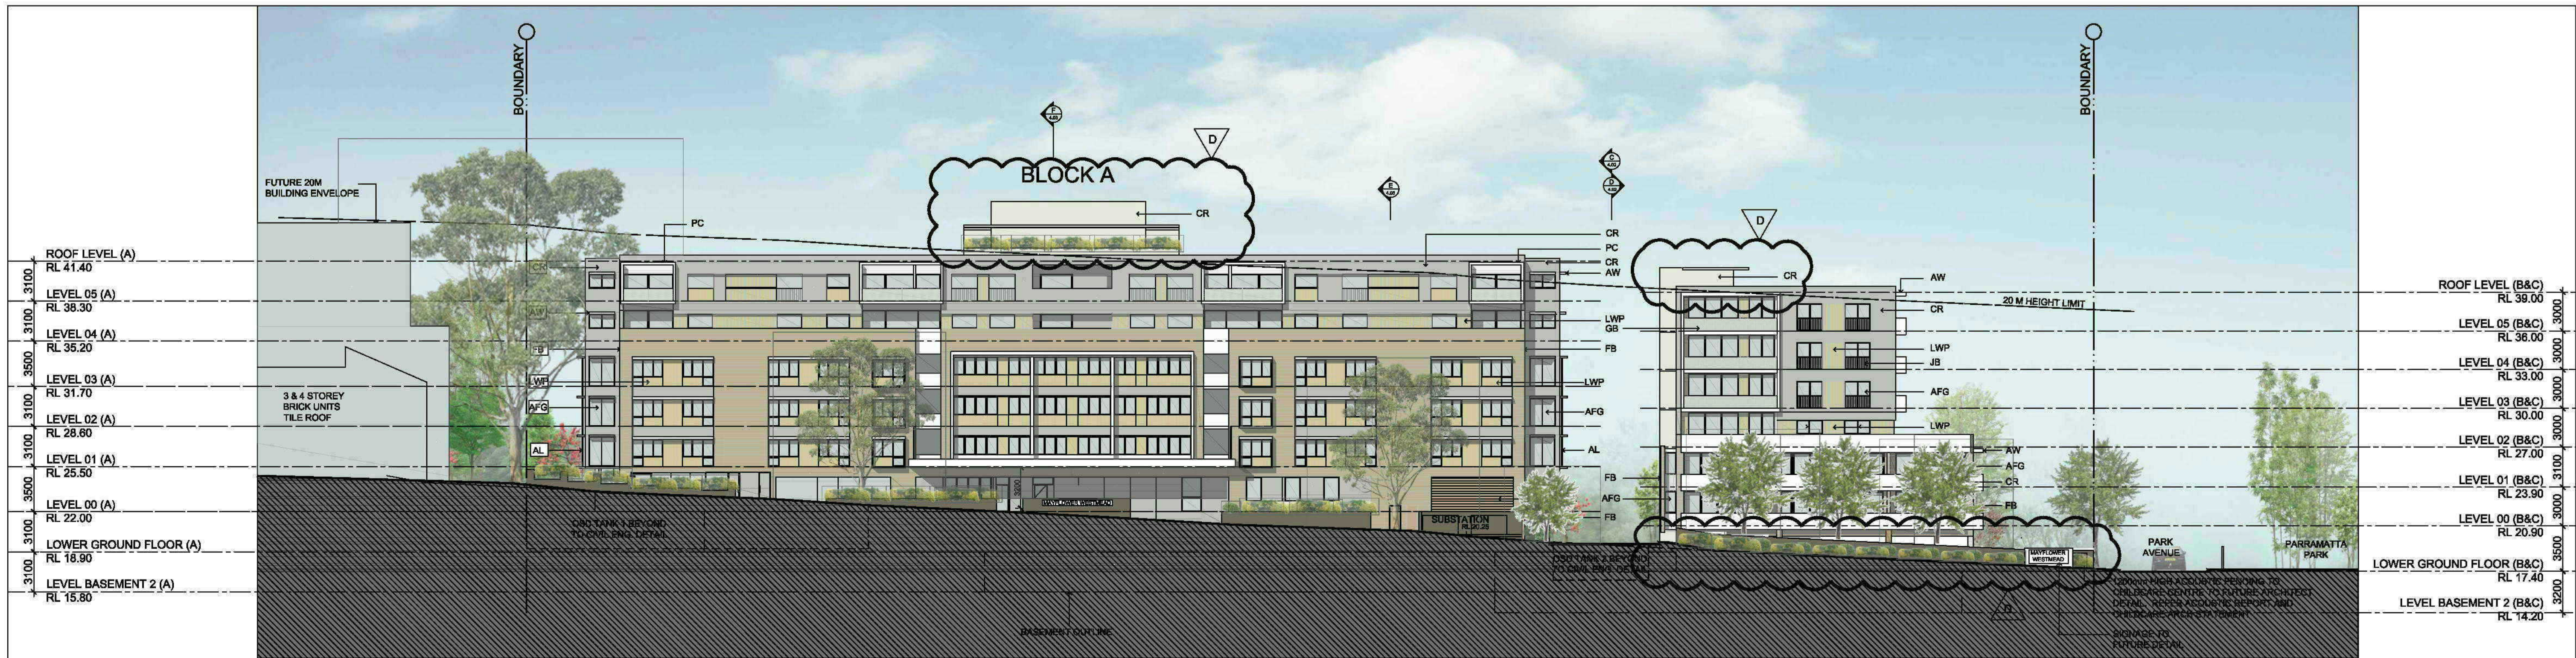

2 SOUTH ELEVATION
(TO CAROLINE STREET)

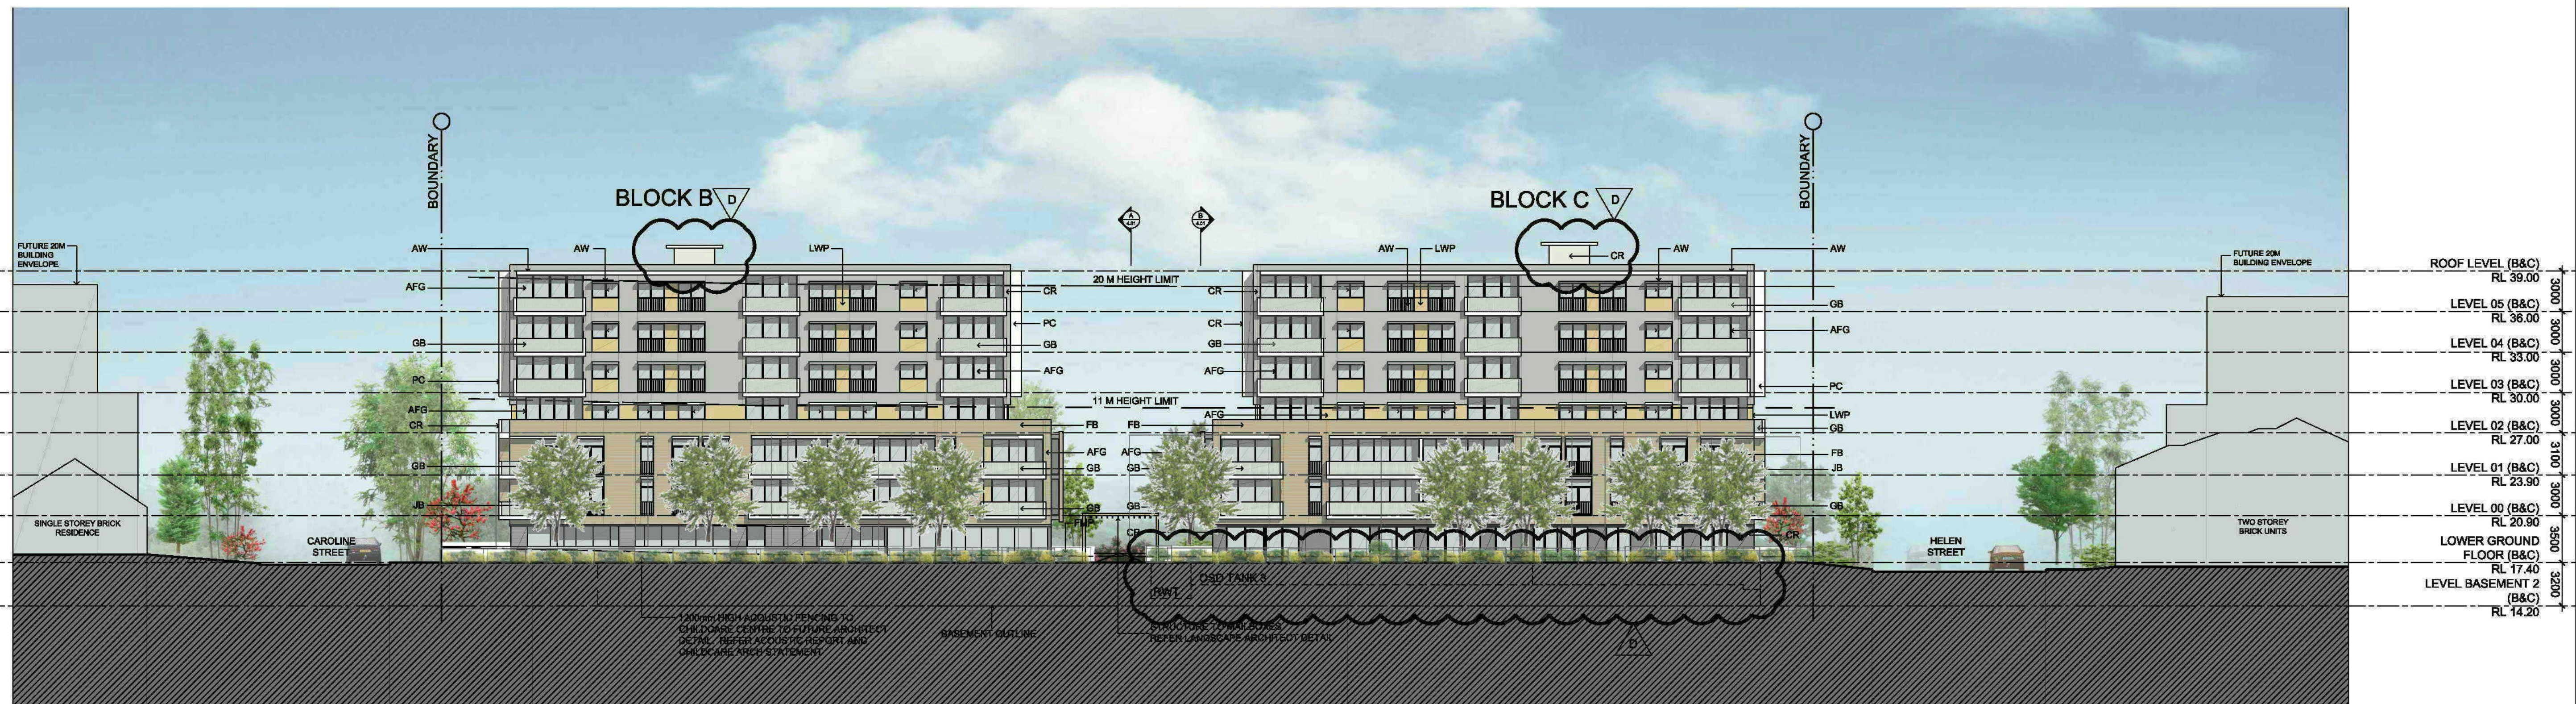

1 EAST ELEVATION
(TO PARK AVENUE)

LEGEND					
AFG	ALUMINIUM FRAMED GLAZING	FAL	FIXED ALUMINIUM LOUVRES	MHR	METAL HAND RAIL
AL	OPERABLE ALUMINIUM LOUVRES	FB	FACEBRICK	PC	PAINTED OFF FORM CONCRETE
AW	AWNING STRUCTURE	FMP	METAL PALISADE FENCE	PLD	PANEL LIFT DOOR
CR	CEMENT RENDER AND PAINT	GB	GLAZED BALUSTRADE	PS	PRIVACY SCREEN
F	METAL PALISADE FENCING AND RENDERED BASE	JB	METAL JULIETTE BALCONY	RD	ROLLER DOOR
		LWP	LIGHT WEIGHT PANEL		

IMPORTANT NOTES: Do not scale from drawings. All dimensions to be checked on site before commencement of work. All discrepancies to be brought to the attention of the Architect. Larger scale drawings and written dimensions take preference. This drawing is copyright and the property of the author, and must not be retained, copied or used without the express authority of MARCHESE + PARTNERS INTERNATIONAL PTY. LTD. PRELIMINARY	REVISION	DATE	DESCRIPTION	BY								
	A	20/02/16	DA SUBMISSION	AA/BG								
	B	27/02/16	DA SUBMISSION	AA/BG								
	C	21/05/16	ADDITIONAL INFORMATION	AA/BG								
	D	06/11/16	UPDATED OSD TANK AND AMENDED ROOF FEATURES AND CHILDCARE FENCING	AA/BG								
marchesepartners Marchese Partners International Pty Ltd Level 1, 53 Walker Street, North Sydney, NSW 2060 Australia P +61 2 9922 4375 F +61 2 9929 5786 E info@marchesepartners.com.au www.marchesepartners.com.au Sydney · Brisbane · Melbourne · Canberra · San Francisco · Kuala Lumpur ACN 098 552 151 ABN 20 098 552 151							CLIENT UNITINGCARE AGEING		DRAWING TITLE MATERIALS AND FINISHES SOUTH & EAST ELEVATION			
PROJECT MAYFLOWER, PARK AVENUE WESTMEAD REDEVELOPMENT							SCALE	DATE	DRAWN	CHECKED		
							1:250@A1, 1:500@A3	05/11/2014	JH, EBC	RS		
JOB 10033							DRAWING DA 06.01B		REVISION D			