






IMPORTANT NOTES: Do not scale from drawings. All dimensions to be checked on site before commencement of work. All discrepancies to be brought to the attention of the Architect. Larger scale drawings and written dimensions take preference. This drawing is copyright and the property of the author, and must not be retained, copied or used without the express authority of MARCHESE + PARTNERS INTERNATIONAL PTY. LTD. PRELIMINARY	REVISION	DATE	DESCRIPTION	BY	marchesepartners Marchese Partners International Pty Ltd Level 1, 53 Walker Street, North Sydney, NSW 2060 Australia P +61 2 9922 4375 F +61 2 9929 5786 E info@marchesepartners.com.au www.marchesepartners.com.au Sydney · Brisbane · Melbourne · Canberra · San Francisco · Kuala Lumpur ACN 098 552 151 ABN 20 098 552 151	CLIENT UNITINGCARE AGEING	DRAWING TITLE PHOTOMONTAGE VIEW PARK & HELEN				
	A	20/02/15	DA SUBMISSION	AA/BG			PROJECT MAYFLOWER, PARK AVENUE WESTMEAD REDEVELOPMENT	SCALE	DATE	DRAWN	CHECKED
	B	27/02/15	DA SUBMISSION	AA/BG				NTS	03/09/2014	BG	RS
	C	04/03/16	LEVEL 8 DELETED FROM BLOCK D	AA/BG				JOB	DRAWING	REVISION	
							10033	DA 06.13	C		




IMPORTANT NOTES: Do not scale from drawings. All dimensions to be checked on site before commencement of work. All discrepancies to be brought to the attention of the Architect. Larger scale drawings and written dimensions take preference. This drawing is copyright and the property of the author, and must not be retained, copied or used without the express authority of MARCHESE + PARTNERS INTERNATIONAL PTY. LTD. PRELIMINARY	REVISION	DATE	DESCRIPTION	BY	marchesepartners Marchese Partners International Pty Ltd Level 1, 53 Walker Street, North Sydney, NSW 2060 Australia P +61 2 9922 4375 F +61 2 9929 5786 E info@marchesepartners.com.au www.marchesepartners.com.au Sydney · Brisbane · Melbourne · Canberra · San Francisco · Kuala Lumpur ACN 098 552 151 ABN 20 098 552 151	CLIENT UNITINGCARE AGEING PROJECT MAYFLOWER, PARK AVENUE WESTMEAD REDEVELOPMENT	DRAWING TITLE PHOTOMONTAGE BLOCK A INTERNAL VIEW				
	A	27/02/15	DA SUBMISSION	AA/BG			SCALE	DATE	DRAWN	CHECKED	
							NTS	03/09/2014	BG	RS	
								JOB	DRAWING	REVISION	
								10033	DA 06.14	A	

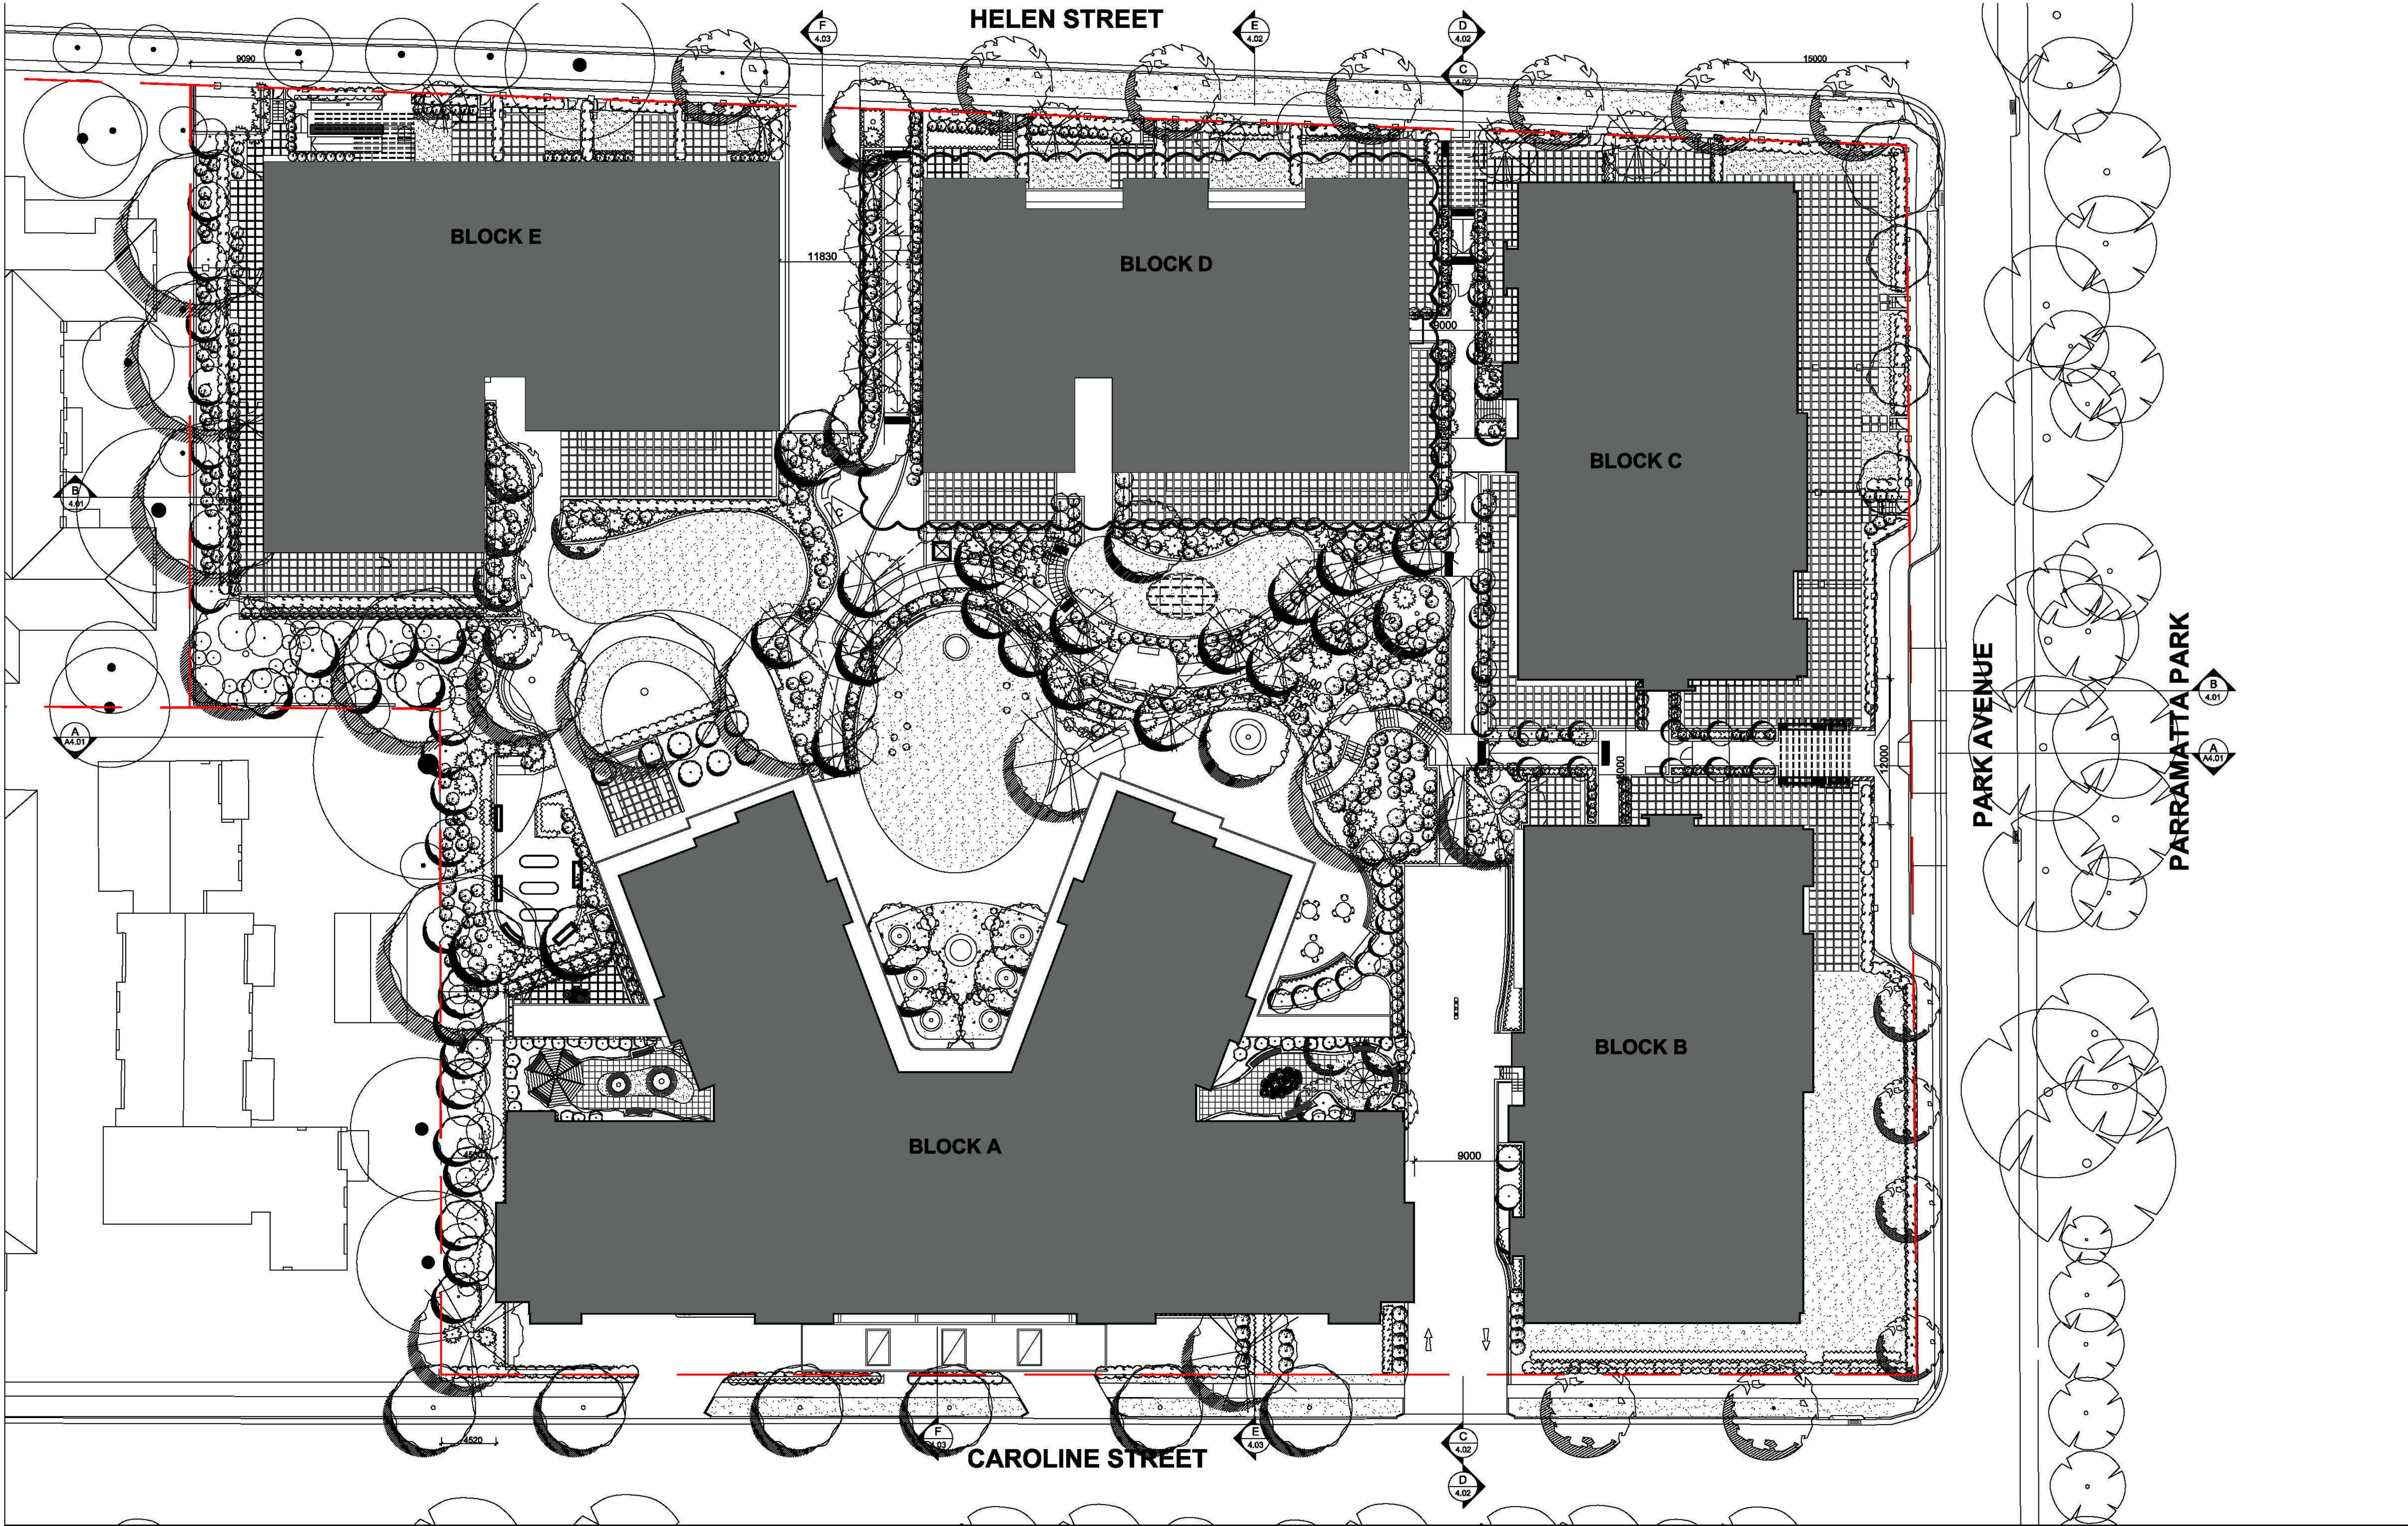

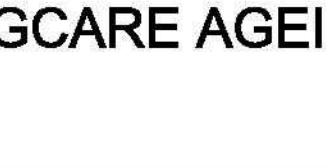IMPORTANT NOTES: Do not scale from drawings. All dimensions to be checked on site before commencement of work. All discrepancies to be brought to the attention of the Architect. Larger scale drawings and written dimensions take preference. This drawing is copyright and the property of the author, and must not be retained, copied or used without the express authority of MARCHESE + PARTNERS INTERNATIONAL PTY. LTD. PRELIMINARY	REVISION	DATE	DESCRIPTION	BY	marchesepartners Marchese Partners International Pty Ltd Level 1, 53 Walker Street, North Sydney, NSW 2060 Australia P +61 2 9922 4375 F +61 2 9929 5786 E info@marchesepartners.com.au www.marchesepartners.com.au Sydney · Brisbane · Melbourne · Canberra · San Francisco · Kuala Lumpur ACN 098 552 151 ABN 20 098 552 151		CLIENT		DRAWING TITLE			
							UNITINGCARE AGEING		SITE PLAN			
							PROJECT		SCALE	DATE	DRAWN	CHECKED
							MAYFLOWER, PARK AVENUE WESTMEAD REDEVELOPMENT		1:500@A3/1:250@A1	03/09/2014	BG	RS
								JOB	DRAWING		REVISION	
								10033	DA 01.02		C	

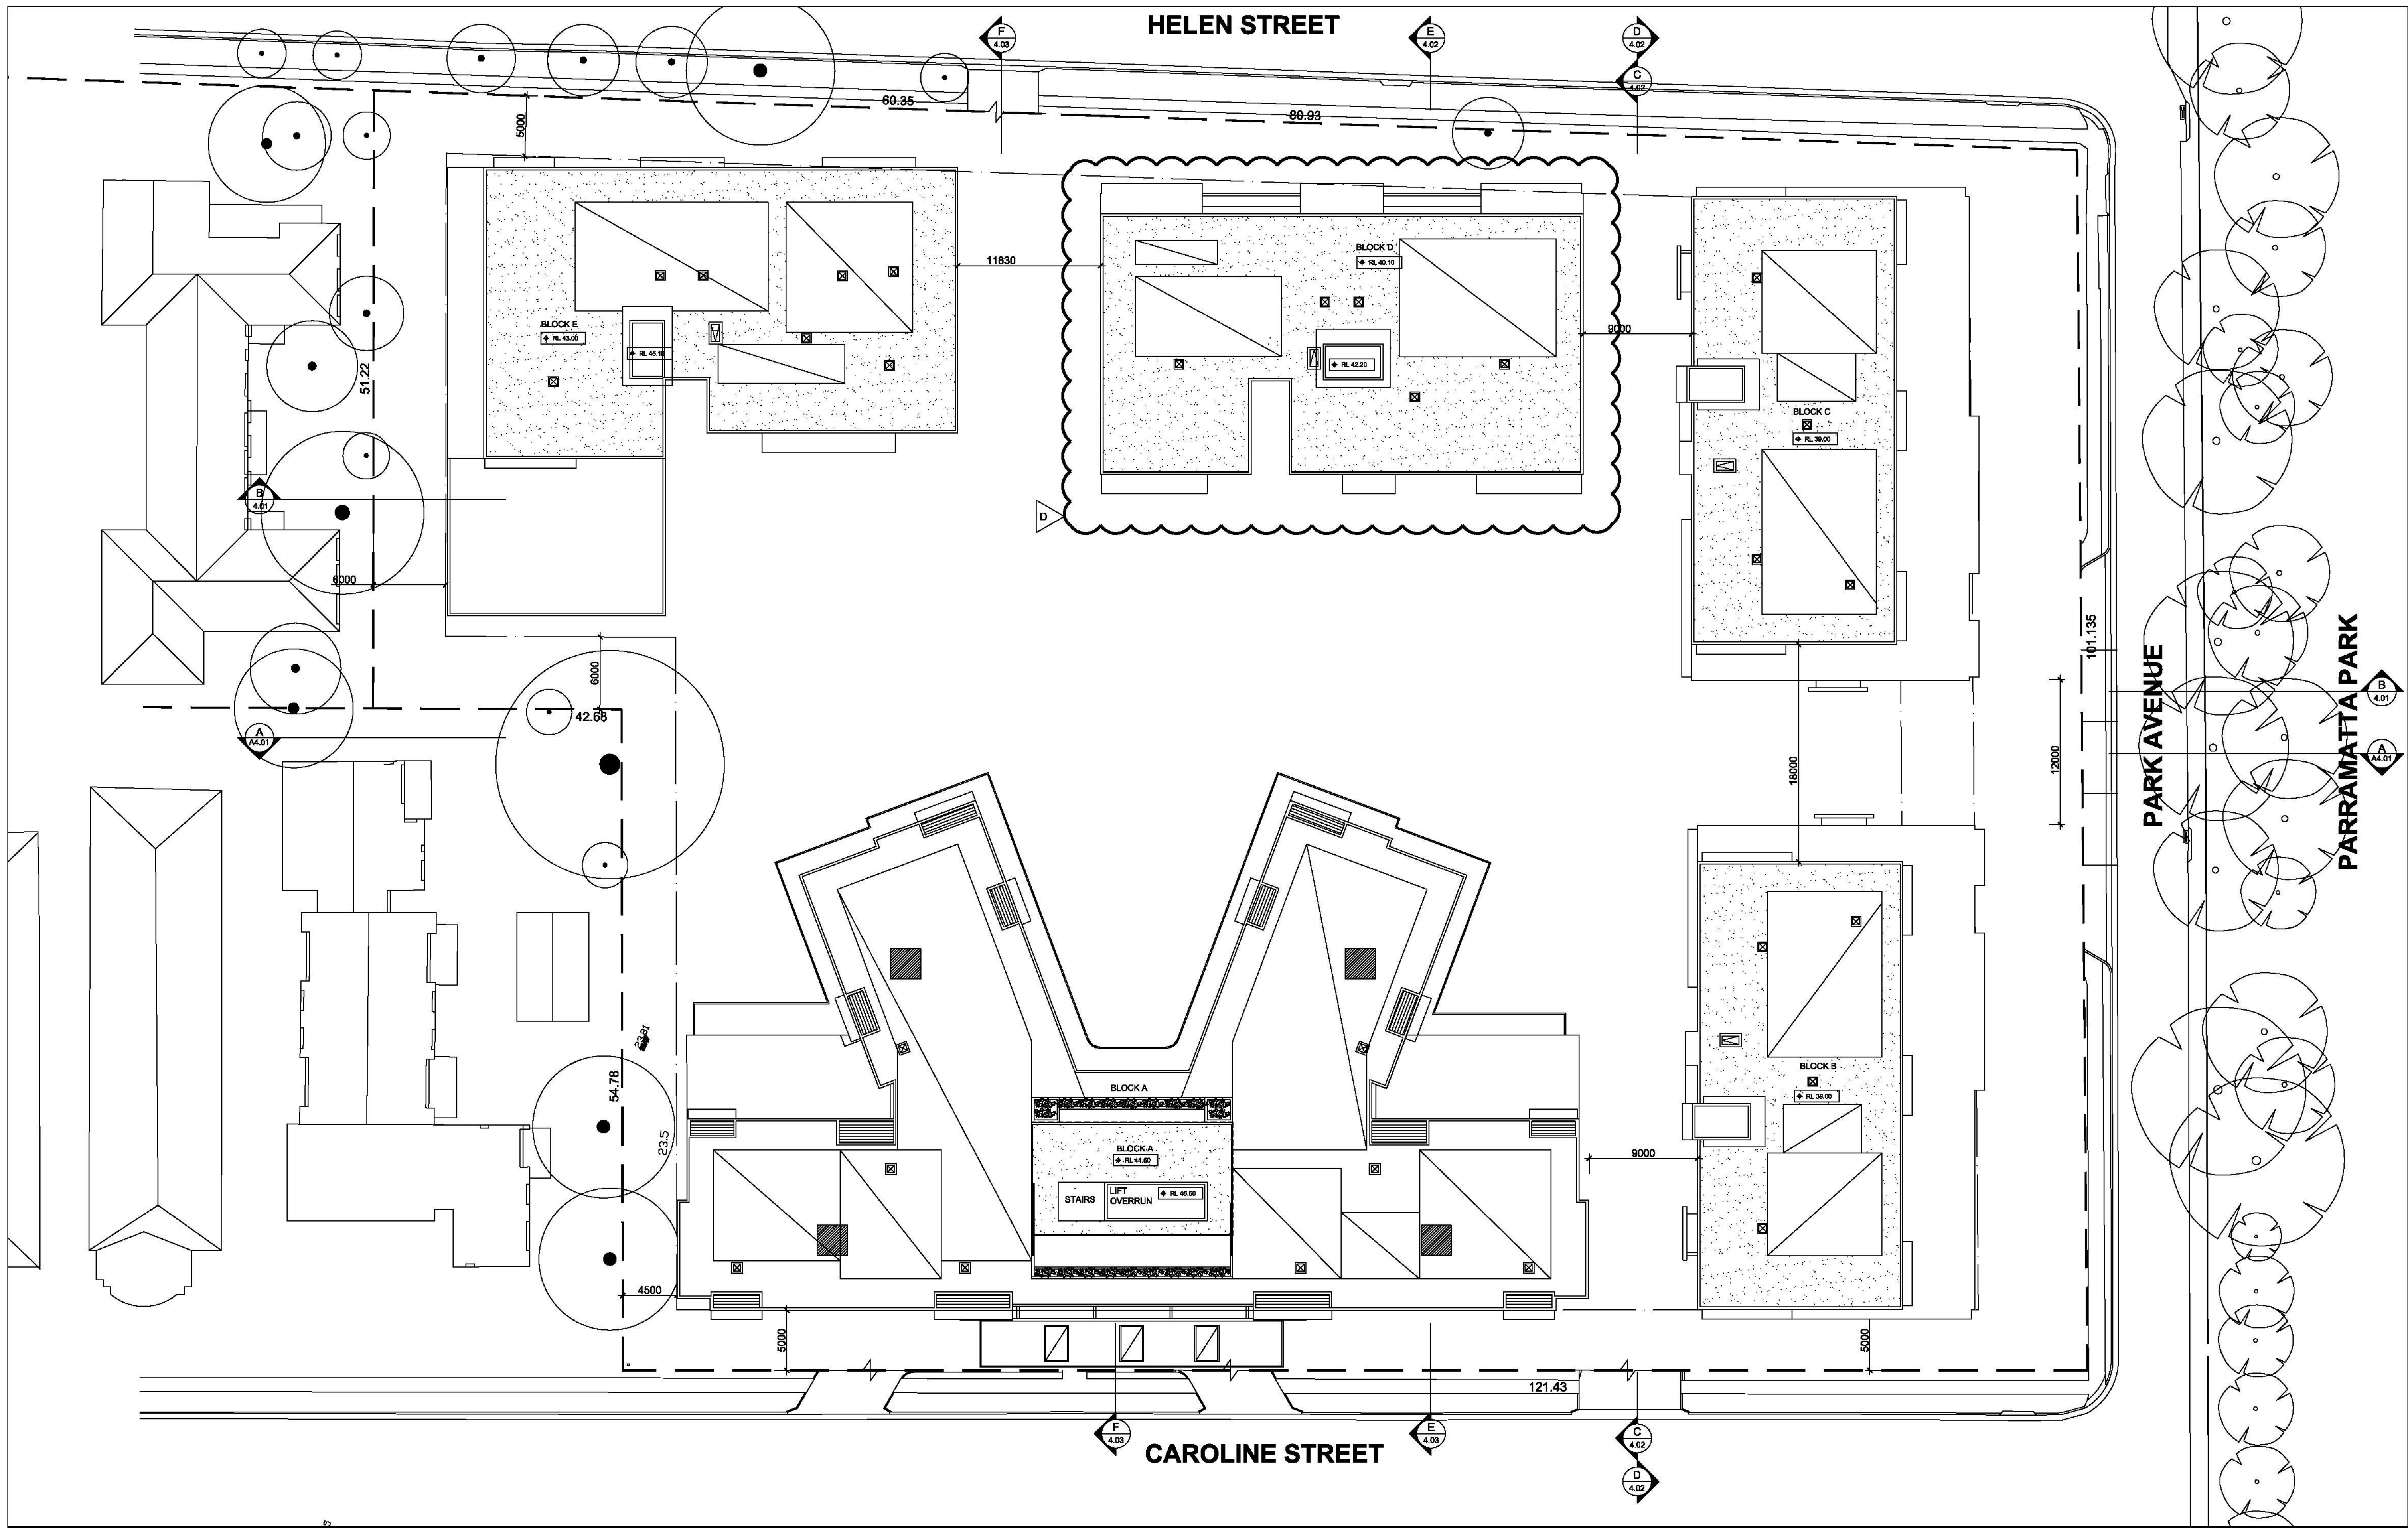

IMPORTANT NOTES: Do not scale from drawings. All dimensions to be checked on site before commencement of work. All discrepancies to be brought to the attention of the Architect. Larger scale drawings and written dimensions take preference. This drawing is copyright and the property of the author, and must not be retained, copied or used without the express authority of MARCHESE + PARTNERS INTERNATIONAL PTY. LTD. PRELIMINARY	REVISION	DATE	DESCRIPTION	BY	marchesepartners Marchese Partners International Pty Ltd Level 1, 53 Walker Street, North Sydney, NSW 2060 Australia P +61 2 9922 4375 F +61 2 9929 5786 E info@marchesepartners.com.au www.marchesepartners.com.au Sydney · Brisbane · Melbourne · Canberra · San Francisco · Kuala Lumpur ACN 098 552 151 ABN 20 098 552 151		CLIENT		DRAWING TITLE	
	UNITINGCARE AGEING		ROOF PLAN							
	PROJECT		SCALE	DATE			DRAWN	CHECKED		
	MAYFLOWER, PARK AVENUE WESTMEAD REDEVELOPMENT		1:250@A1,1:500@A3	24/06/2015			JH,HS,BG	RS		
	JOB		DRAWING				REVISION			
10033		DA 02.10		D						

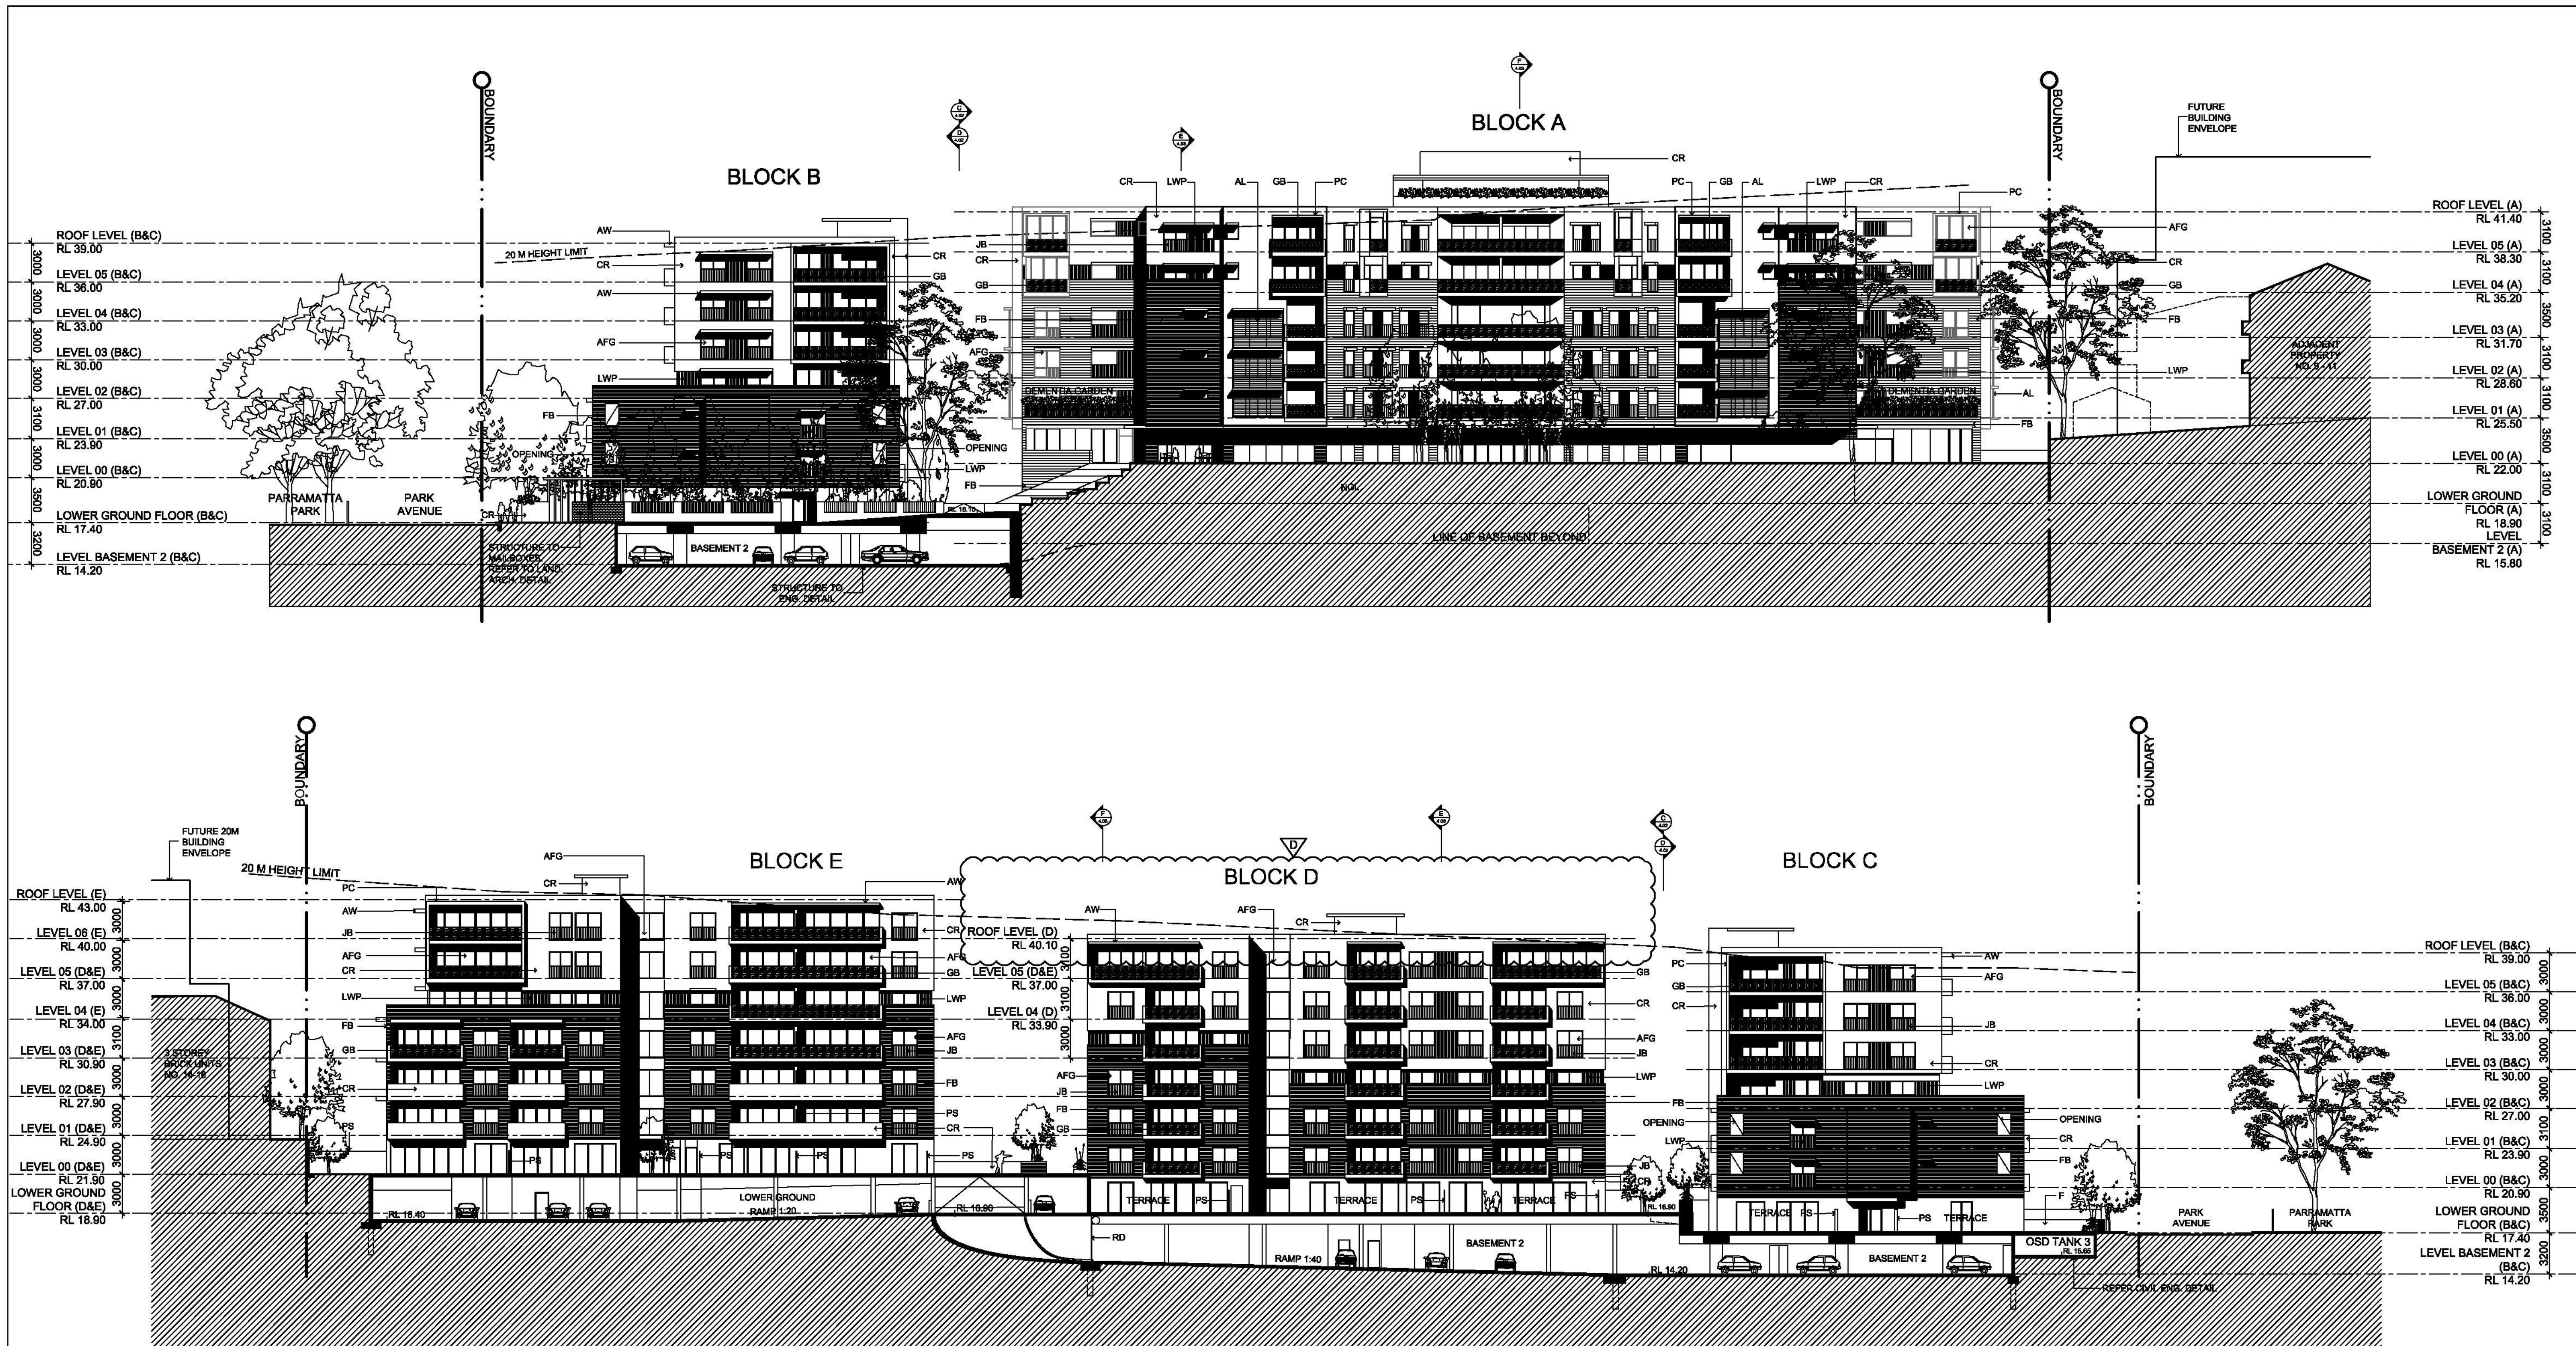

2 B-B SECTION/INTERNAL SOUTH ELEVATION

LEGEND					
AFG	ALUMINIUM FRAMED GLAZING	FB	FACEBRICK	MHR	METAL HAND RAIL
AL	OPERABLE ALUMINIUM LOUVRES	FAL	FIXED ALUMINIUM LOUVRES	PC	PAINTED OFF FORM CONCRETE
AW	AWNING STRUCTURE METAL	GB	GLAZED BALUSTRADE	PLD	PANEL LIFT DOOR
CR	CEMENT RENDER AND PAINT	JB	METAL JULIETTE BALCONY	PS	PRIVACY SCREEN
F	METAL PALISADE FENCING AND CONCRETE BASE	LWP	LIGHT WEIGHT PANEL	RD	ROLLER DOOR

IMPORTANT NOTES: Do not scale from drawings. All dimensions to be checked on site before commencement of work. All discrepancies to be brought to the attention of the Architect. Larger scale drawings and written dimensions take preference. This drawing is copyright and the property of the author, and must not be retained, copied or used without the express authority of MARCHESE + PARTNERS INTERNATIONAL PTY. LTD. PRELIMINARY	REVISION	DATE	DESCRIPTION	BY	marchesepartners Marchese Partners International Pty Ltd Level 1, 53 Walker Street, North Sydney, NSW 2060 Australia P +61 2 9922 4375 F +61 2 9929 5786 E info@marchesepartners.com.au www.marchesepartners.com.au Sydney · Brisbane · Melbourne · Canberra · San Francisco · Kuala Lumpur ACN 098 552 151 ABN 20 098 552 151			CLIENT		DRAWING TITLE			
	UNITINGCARE AGEING		AA&BB SECTIONS INTERNAL N&S ELEVATION										
	PROJECT		SCALE	DATE				DRAWN	CHECKED				
	MAYFLOWER, PARK AVENUE WESTMEAD REDEVELOPMENT		1:250@A1,1:500@A3	24/06/2015				JH,BG,EBC	RS				
		JOB	DRAWING		REVISION								
		10033	DA 04.01		D								