

REV	AMENDMENTS	DATE
N	REVISED FLOOR PLAN	26.02.16
P	REVISED FLOOR PLAN	04.03.16
Q	REVISED SET OF DRAWINGS	17.03.16
V	REVISED FLOOR PLAN	07.03.16
W	REVISED FLOOR PLAN	21.03.16
X	REVISED FLOOR PLAN	16.05.16
Y	REVISED FLOOR PLAN	19.05.16
Z	REVISED SET OF DRAWINGS	24.05.16

Disclaimer:  
These drawings are preliminary drawings and are subject to change without notice during the course of the proposed development. Submission of the drawings does not constitute a representation or warranty by the developer or its servants, agents or contractors that the drawings are final nor that the proposed development will take place in accordance with these drawings.

THESE DRAWINGS ARE NOT TO BE USED AS A BASIS FOR THE DESIGN OR CONSTRUCTION OF ANY WORKS.

NOTES:  
DRAWINGS MADE TO A LARGER SCALE AND THOSE SHOWING PARTICULAR DETAIL OF WORKS SHALL TAKE PRECEDENCE OVER DRAWINGS MADE TO A SMALLER SCALE AND FOR MORE GENERAL PURPOSES.  
WHERE ANY DISCREPANCY EXISTS BETWEEN FIGURED AND SCALED DIMENSIONS, THE FIGURED DIMENSIONS SHALL PREVAIL.  
BUILDER TO CHECK ALL SITE DIMENSIONS PRIOR TO FABRICATION OF FITMENTS.

ALL WORK SHOULD COMPLY WITH RELEVANT AUSTRALIAN STANDARDS AND BUILDING CODE OF AUSTRALIA (BCA).

ALL WORK SHALL CONFORM TO THE CONTRACT DOCUMENTS WHICH INCLUDE SPECIFICATIONS, DRAWINGS, ALL ADDENDUMS, FINISHES SCHEDULES AND MODIFICATIONS ISSUED BY THE ARCHITECT.

THE GENERAL CONTRACTOR SHALL REVIEW ALL DOCUMENTS AND VERIFY ALL DIMENSIONS AND FIELD CONDITIONS AND SHALL CONFORM THAT WORK IS BUILDABLE AS SHOWN. ANY CONFLICTS OR OMISSIONS, ETC. SHALL BE IMMEDIATELY REPORTED TO THE ARCHITECT FOR CLARIFICATION PRIOR TO THE PERFORMANCE OF ANY WORK IN QUESTION.

ALL THE CONSTRUCTION DRAWINGS SHALL BE READ IN CONJUNCTION WITH ALL CONSULTANTS AND CONTRACTOR DRAWINGS, SCHEDULES AND SPECIFICATIONS. IN CASE OF CONFLICT BETWEEN ARCHITECTS AND CONSULTANTS DRAWINGS IN LOCATING STRUCTURAL ELEMENTS, MATERIALS / EQUIPMENT, THE ARCHITECT SHALL BE NOTIFIED FOR CLARIFICATION PRIOR TO PROCEEDING WITH CONSTRUCTION.


DO NOT SCALE DRAWINGS. WRITTEN DIMENSIONS GOVERN PARTITION LOCATIONS, DIMENSIONS AND TYPES. IN CASE OF CONFLICT, NOTIFY ARCHITECT OR WRITTEN CLARIFICATION PRIOR TO PROCEEDING WITH CONSTRUCTION.

BUILDER TO CHECK ALL SITE DIMENSIONS PRIOR TO FABRICATION OF FITMENTS.

ARCHITECT  
**CONY DUNN**  
**PLNRS**  
CONSULTANTS

BEFORE CARRYING OUT ANY WORK ENSURE THAT THE DRAWINGS USED CARRY THE LATEST AMENDMENT NO.

Client: L&C FOUNDATION PTY. LTD.  
Project: GEORGE STREET, HORNSBY  
Project address: 94-98 GEORGE STREET, HORNSBY

Key plan  


 
Scale: 1:100 @ A1 Date: AUG 2016


Drawing title: BASEMENT 04 FL PLAN

Project no. 924 Drawing no. A099 Rev Z  
Drawn LE  
Drawing status: FOR COORDINATION

	Total Car parking				Bicycle Parking (Resident)	Bicycle Parking (Visitor)	Bicycle Parking (Comm.)	Motor bike Parking	Storage
Basement Level 4	40	(including 2 disabled)							25
Basement Level 3	38	(including 2 disabled)							15
Basement Level 2	32	(including 4 disabled)							32
Basement Level 1	9	(including 2 disabled)							4
TOTAL	119	(including 10 disabled)	(including 11 visitors)	(including 32 Comm.)	17	7	3	3	76
Required	126	10	11	39	15	07	03	3	76

BASEMENT 04 FL PLAN



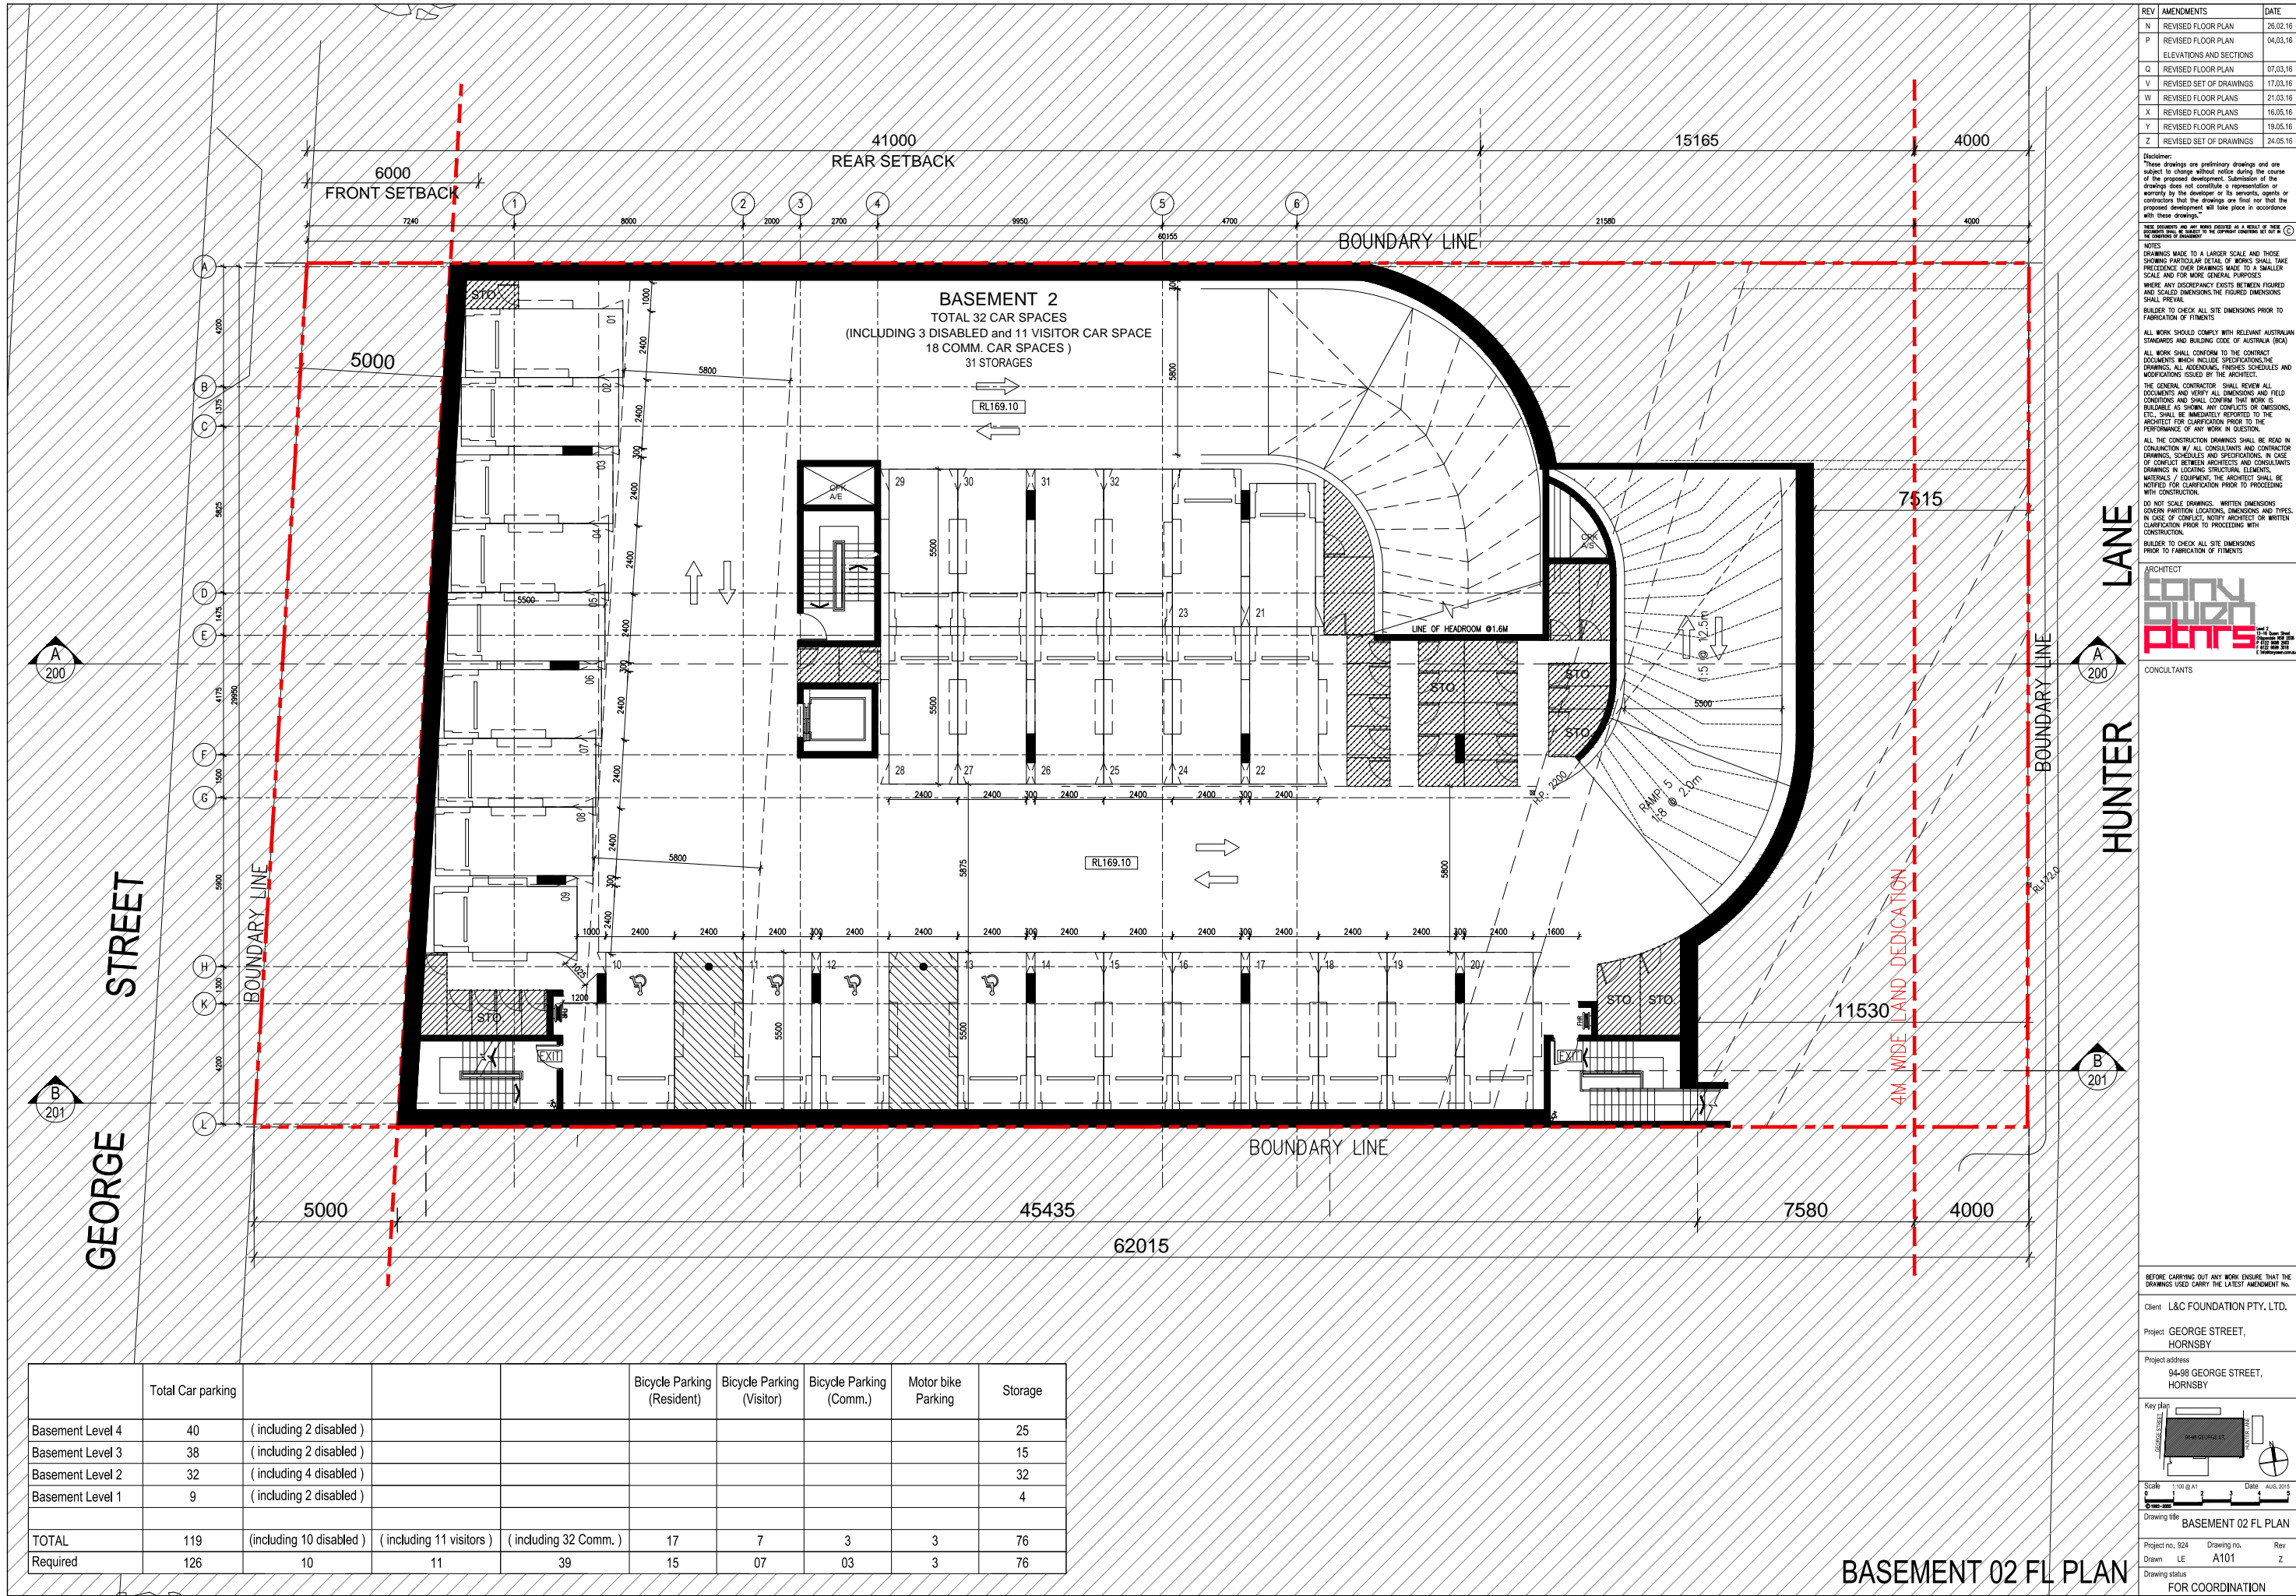

	Total Car parking				Bicycle Parking (Resident)	Bicycle Parking (Visitor)	Bicycle Parking (Comm.)	Motor bike Parking	Storage
Basement Level 4	40	(including 2 disabled)							25
Basement Level 3	38	(including 2 disabled)							15
Basement Level 2	32	(including 4 disabled)							32
Basement Level 1	9	(including 2 disabled)							4
TOTAL	119	(including 10 disabled)	(including 11 visitors)	(including 32 Comm.)	17	7	3	3	76
Required	126	10	11	39	15	07	03	3	76

BASEMENT 02 FL PLAN

REV

AMENDMENTS

DATE

N

REVISED FLOOR PLAN

26.02.16

P

REVISED FLOOR PLAN

04.03.16

Q

REVISED SET OF DRAWINGS

17.03.16

V

REVISED FLOOR PLAN

07.03.16

W

REVISED FLOOR PLANS

21.03.16

X

REVISED FLOOR PLANS

16.05.16

Y

REVISED FLOOR PLANS

19.05.16

Z

REVISED SET OF DRAWINGS

24.05.16

Disclaimer:

These drawings are preliminary drawings and are subject to change without notice during the course of the proposed development. Submission of the drawings does not constitute a representation or warranty by the developer or its servants, agents or contractors that the drawings are final nor that the proposed development will take place in accordance with these drawings.

THESE DOCUMENTS ARE NOT BEING PROVIDED AS A RESULT OF THIS DEVELOPMENT BEING APPROVED BY THE COUNCIL UNDER THE LOCAL GOVERNMENT ACT 1996.

NOTES

DRAWINGS MADE TO A LARGER SCALE AND THOSE SHOWING PARTICULAR DETAIL OF WORKS SHALL TAKE PRECEDENCE OVER DRAWINGS MADE TO A SMALLER SCALE AND FOR MORE GENERAL PURPOSES.

WHERE ANY DISCREPANCY EXISTS BETWEEN FIGURED AND SCALED DIMENSIONS, THE FIGURED DIMENSIONS SHALL PREVAIL.

BUILDER TO CHECK ALL SITE DIMENSIONS PRIOR TO FABRICATION OF FITMENTS.

ALL WORK SHOULD COMPLY WITH RELEVANT AUSTRALIAN STANDARDS AND BUILDING CODE OF AUSTRALIA (BCA).

ALL WORK SHALL CONFORM TO THE CONTRACT DOCUMENTS WHICH INCLUDE SPECIFICATIONS, DRAWINGS, ALL ADDENDUMS, FINISHES SCHEDULES AND MODIFICATIONS ISSUED BY THE ARCHITECT.

THE GENERAL CONTRACTOR SHALL REVIEW ALL DOCUMENTS AND VERIFY ALL DIMENSIONS AND FIELD CONDITIONS AND SHALL CONFIRM THAT WORK IS BUILDABLE AS SHOWN. ANY CONFLICTS OR OMISSIONS, ETC. SHALL BE IMMEDIATELY REPORTED TO THE ARCHITECT FOR CLARIFICATION PRIOR TO THE PERFORMANCE OF ANY WORK IN QUESTION.

ALL THE CONSTRUCTION DRAWINGS SHALL BE READ IN CONJUNCTION WITH ALL CONSULTANTS AND CONTRACTOR DRAWINGS, SCHEDULES AND SPECIFICATIONS. IN CASE OF CONFLICT BETWEEN ARCHITECTS AND CONSULTANTS DRAWINGS IN LOCATING STRUCTURAL ELEMENTS, MATERIALS / EQUIPMENT, THE ARCHITECT SHALL BE NOTIFIED FOR CLARIFICATION PRIOR TO PROCEEDING WITH CONSTRUCTION.

DO NOT SCALE DRAWINGS. WRITTEN DIMENSIONS GOVERN PARTITION LOCATIONS, DIMENSIONS AND TYPES. IN CASE OF CONFLICT, NOTIFY ARCHITECT OR WRITTEN CLARIFICATION PRIOR TO PROCEEDING WITH CONSTRUCTION.

BUILDER TO CHECK ALL SITE DIMENSIONS PRIOR TO FABRICATION OF FITMENTS.

ARCHITECT

**CONY DUNN**

**plnrs**

12-14 Spence Street  
Hornsby NSW 2154  
02 9370 8888  
www.conydunnplnrs.com.au

CONSULTANTS

BEFORE CARRYING OUT ANY WORK ENSURE THAT THE DRAWINGS USED CARRY THE LATEST AMENDMENT NO.

Client L&C FOUNDATION PTY. LTD.

Project GEORGE STREET, HORNSBY

Project address 94-98 GEORGE STREET, HORNSBY

Key plan

Scale 1:100 @ A1 Date AUG 2016

Drawing title BASEMENT 02 FL PLAN

Project no. 924 Drawing no. Rev


Drawn LE A101 Z

Drawing status FOR COORDINATION







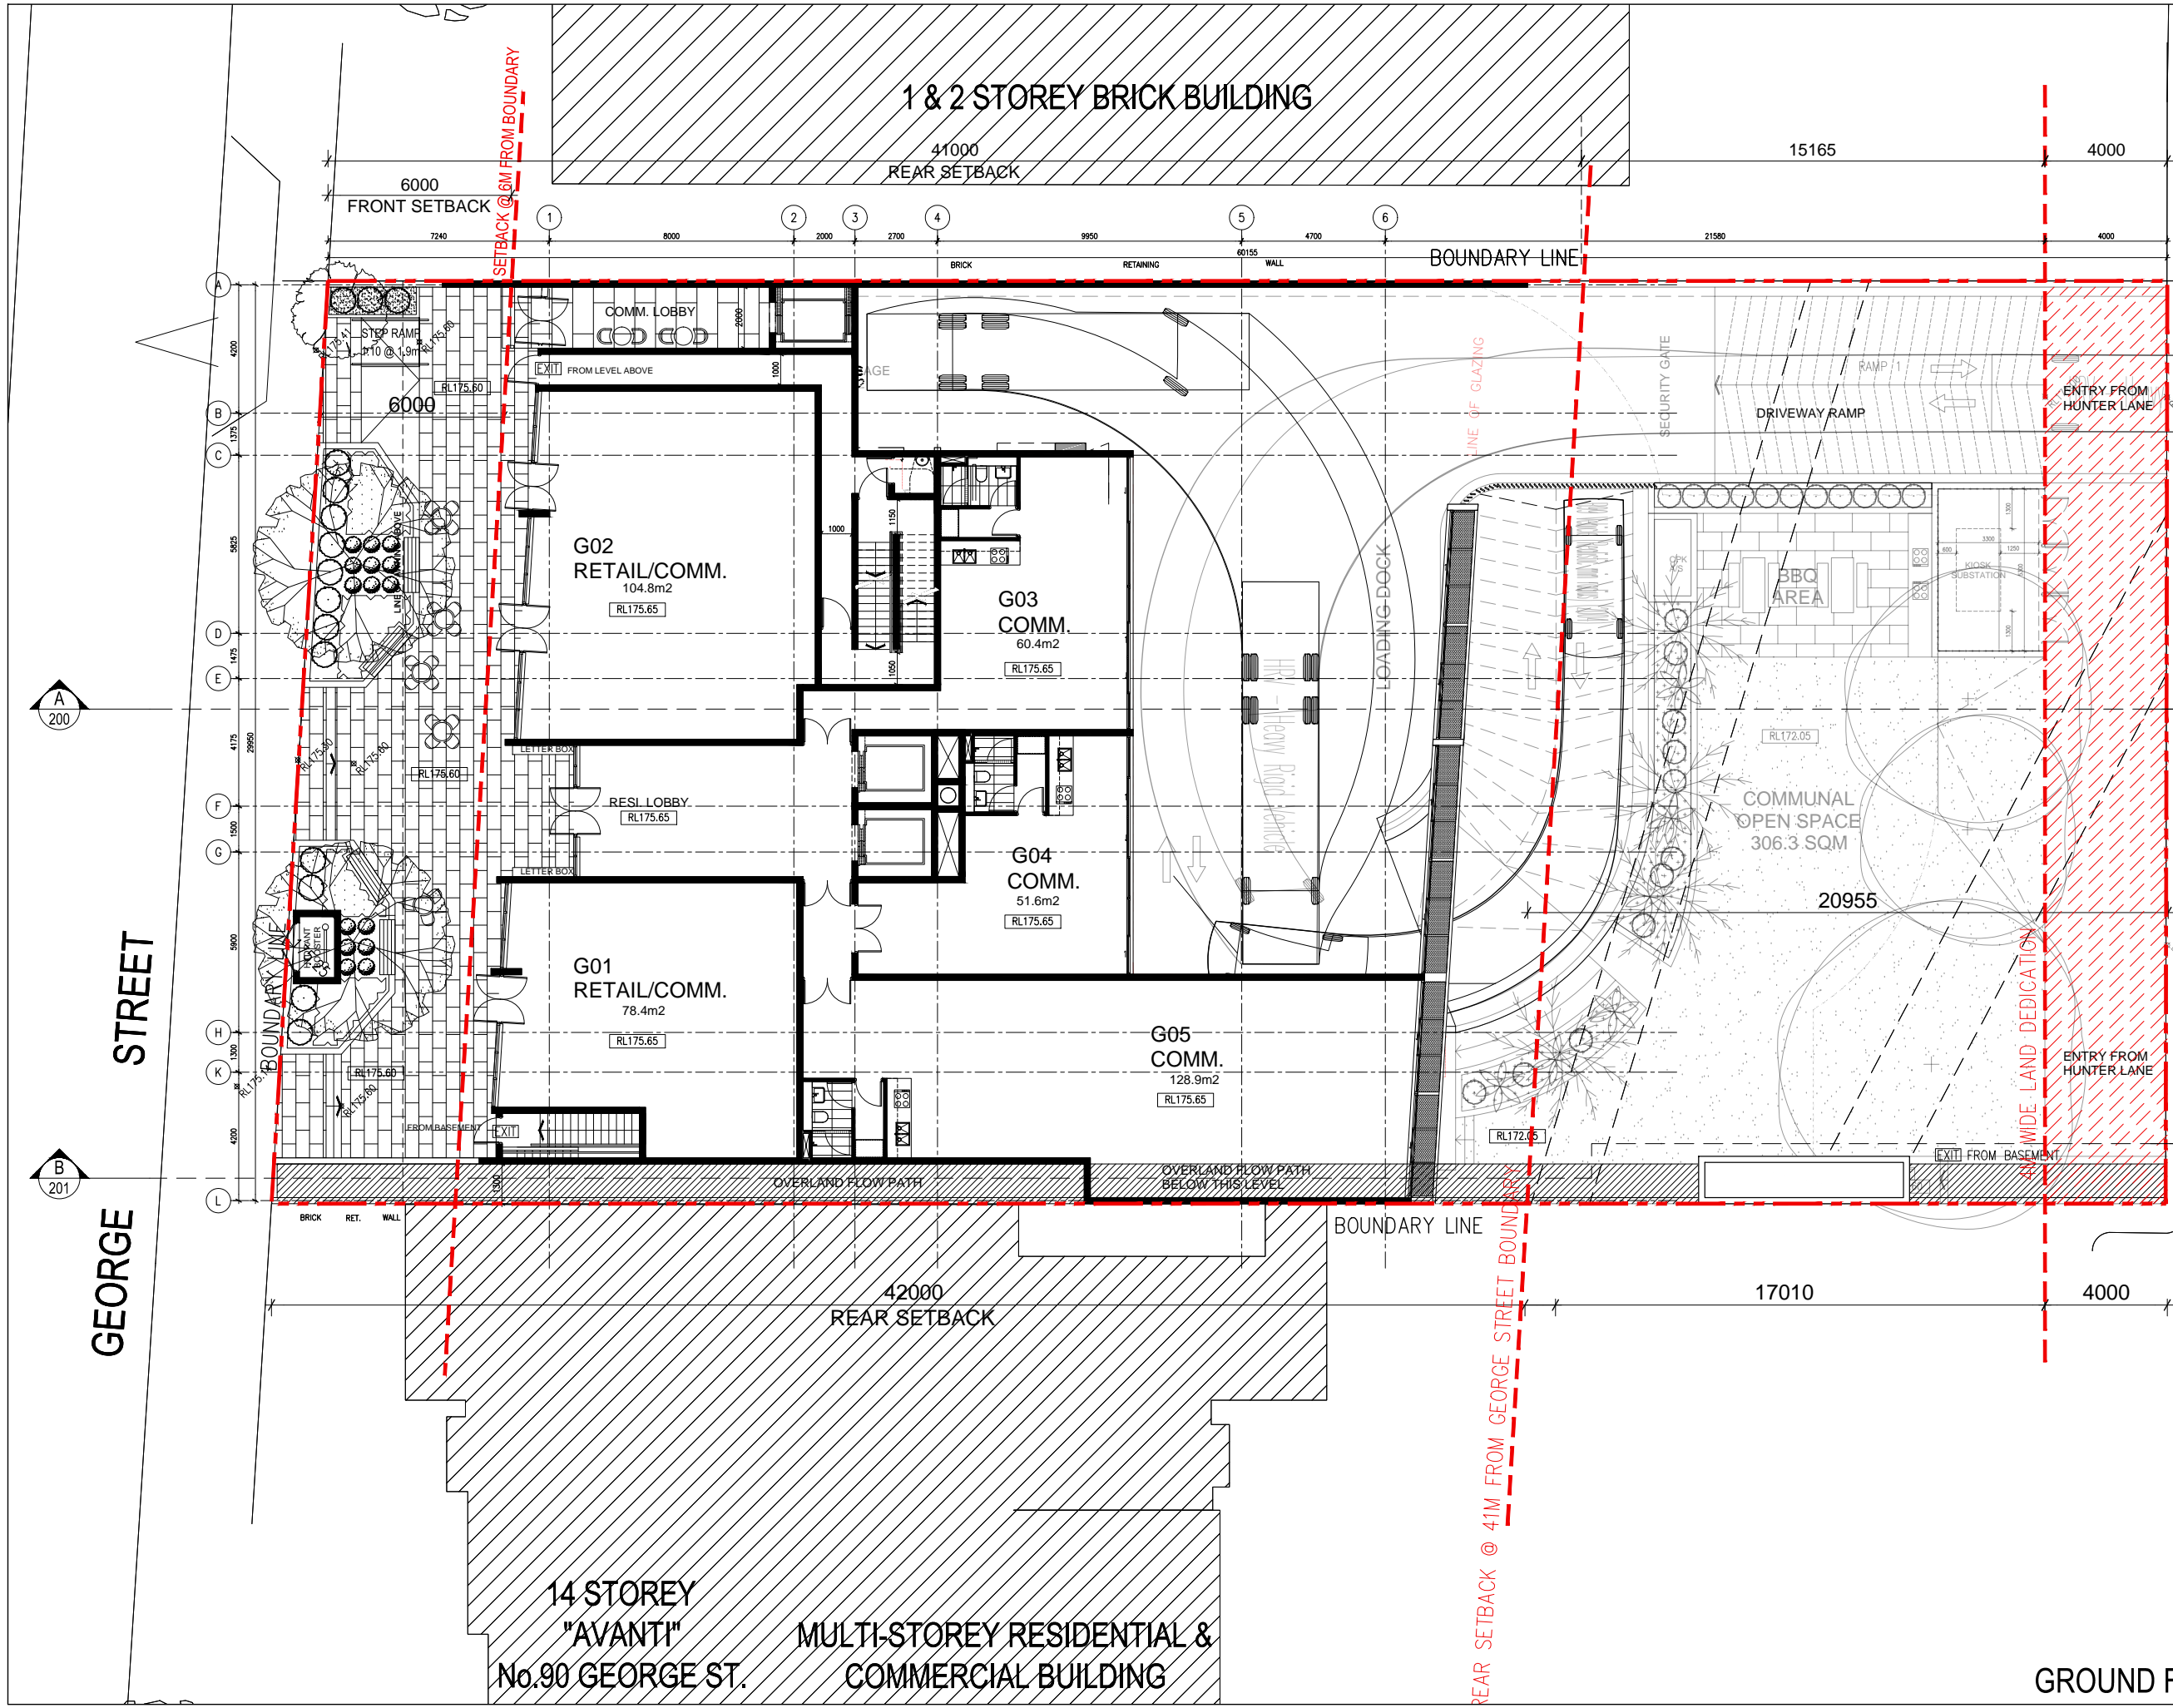

REV	AMENDMENTS	DATE
N	REVISED FLOOR PLAN	26.02.16
P	REVISED FLOOR PLAN	04.03.16
Q	REVISED FLOOR PLAN	07.03.16
V	REVISED SET OF DRAWINGS	17.03.16
W	REVISED FLOOR PLANS	21.03.16
X	REVISED FLOOR PLANS	16.05.16
Y	REVISED FLOOR PLANS	19.05.16
Z	REVISED SET OF DRAWINGS	24.05.16

Disclaimer:  
These drawings are preliminary drawings and are subject to change without notice during the course of the proposed development. Submission of the drawings does not constitute a representation or warranty by the developer or its servants, agents or contractors that the drawings are final nor that the proposed development will take place in accordance with these drawings.

THESE DRAWINGS ARE NOT TO BE USED FOR ANY OTHER PURPOSES WITHOUT THE WRITTEN CONSENT OF THE ARCHITECT.

NOTES:  
DRAWINGS MADE TO A LARGER SCALE AND THOSE SHOWING PARTICULAR DETAIL OF WORKS SHALL TAKE PRECEDENCE OVER DRAWINGS MADE TO A SMALLER SCALE AND FOR MORE GENERAL PURPOSES.  
WHERE ANY DISCREPANCY EXISTS BETWEEN FIGURED AND SCALED DIMENSIONS THE FIGURED DIMENSIONS SHALL PREVAIL.  
BUILDER TO CHECK ALL SITE DIMENSIONS PRIOR TO FABRICATION OF FITMENTS.

ALL WORK SHOULD COMPLY WITH RELEVANT AUSTRALIAN STANDARDS AND BUILDING CODE OF AUSTRALIA (BCA).

ALL WORK SHALL CONFORM TO THE CONTRACT DOCUMENTS WHICH INCLUDE SPECIFICATIONS, DRAWINGS, ALL ADDENDUMS, FINISHES SCHEDULES AND MODIFICATIONS ISSUED BY THE ARCHITECT.

THE GENERAL CONTRACTOR SHALL REVIEW ALL DOCUMENTS AND VERIFY ALL DIMENSIONS AND FIELD CONDITIONS AND SHALL CONFORM THAT WORK IS BUILDABLE AS SHOWN. ANY CONFLICTS OR OMISSIONS, ETC., SHALL BE IMMEDIATELY REPORTED TO THE ARCHITECT FOR CLARIFICATION PRIOR TO THE PERFORMANCE OF ANY WORK IN QUESTION.

ALL THE CONSTRUCTION DRAWINGS SHALL BE READ IN CONJUNCTION WITH ALL CONSULTANTS AND CONTRACTOR DRAWINGS, SCHEDULES AND SPECIFICATIONS. IN CASE OF CONFLICT BETWEEN ARCHITECTS AND CONSULTANTS DRAWINGS IN LOCATING STRUCTURAL ELEMENTS, MATERIALS / EQUIPMENT, THE ARCHITECT SHALL BE NOTIFIED FOR CLARIFICATION PRIOR TO PROCEEDING WITH CONSTRUCTION.

DO NOT SCALE DRAWINGS. WRITTEN DIMENSIONS GOVERN PARTITION LOCATIONS, DIMENSIONS AND TYPES. IN CASE OF CONFLICT, NOTIFY ARCHITECT OR WRITTEN CLARIFICATION PRIOR TO PROCEEDING WITH CONSTRUCTION.

BUILDER TO CHECK ALL SITE DIMENSIONS PRIOR TO FABRICATION OF FITMENTS.

ARCHITECT

CONCULTANTS

CLIENT

PROJECT

PROJECT ADDRESS

KEY PLAN

SCALE

DRAWING TITLE

PROJECT NO.

DRAWING NO.


DATE

DRAWN

DRAWING STATUS

FOR COORDINATION

GROUND FL PLAN

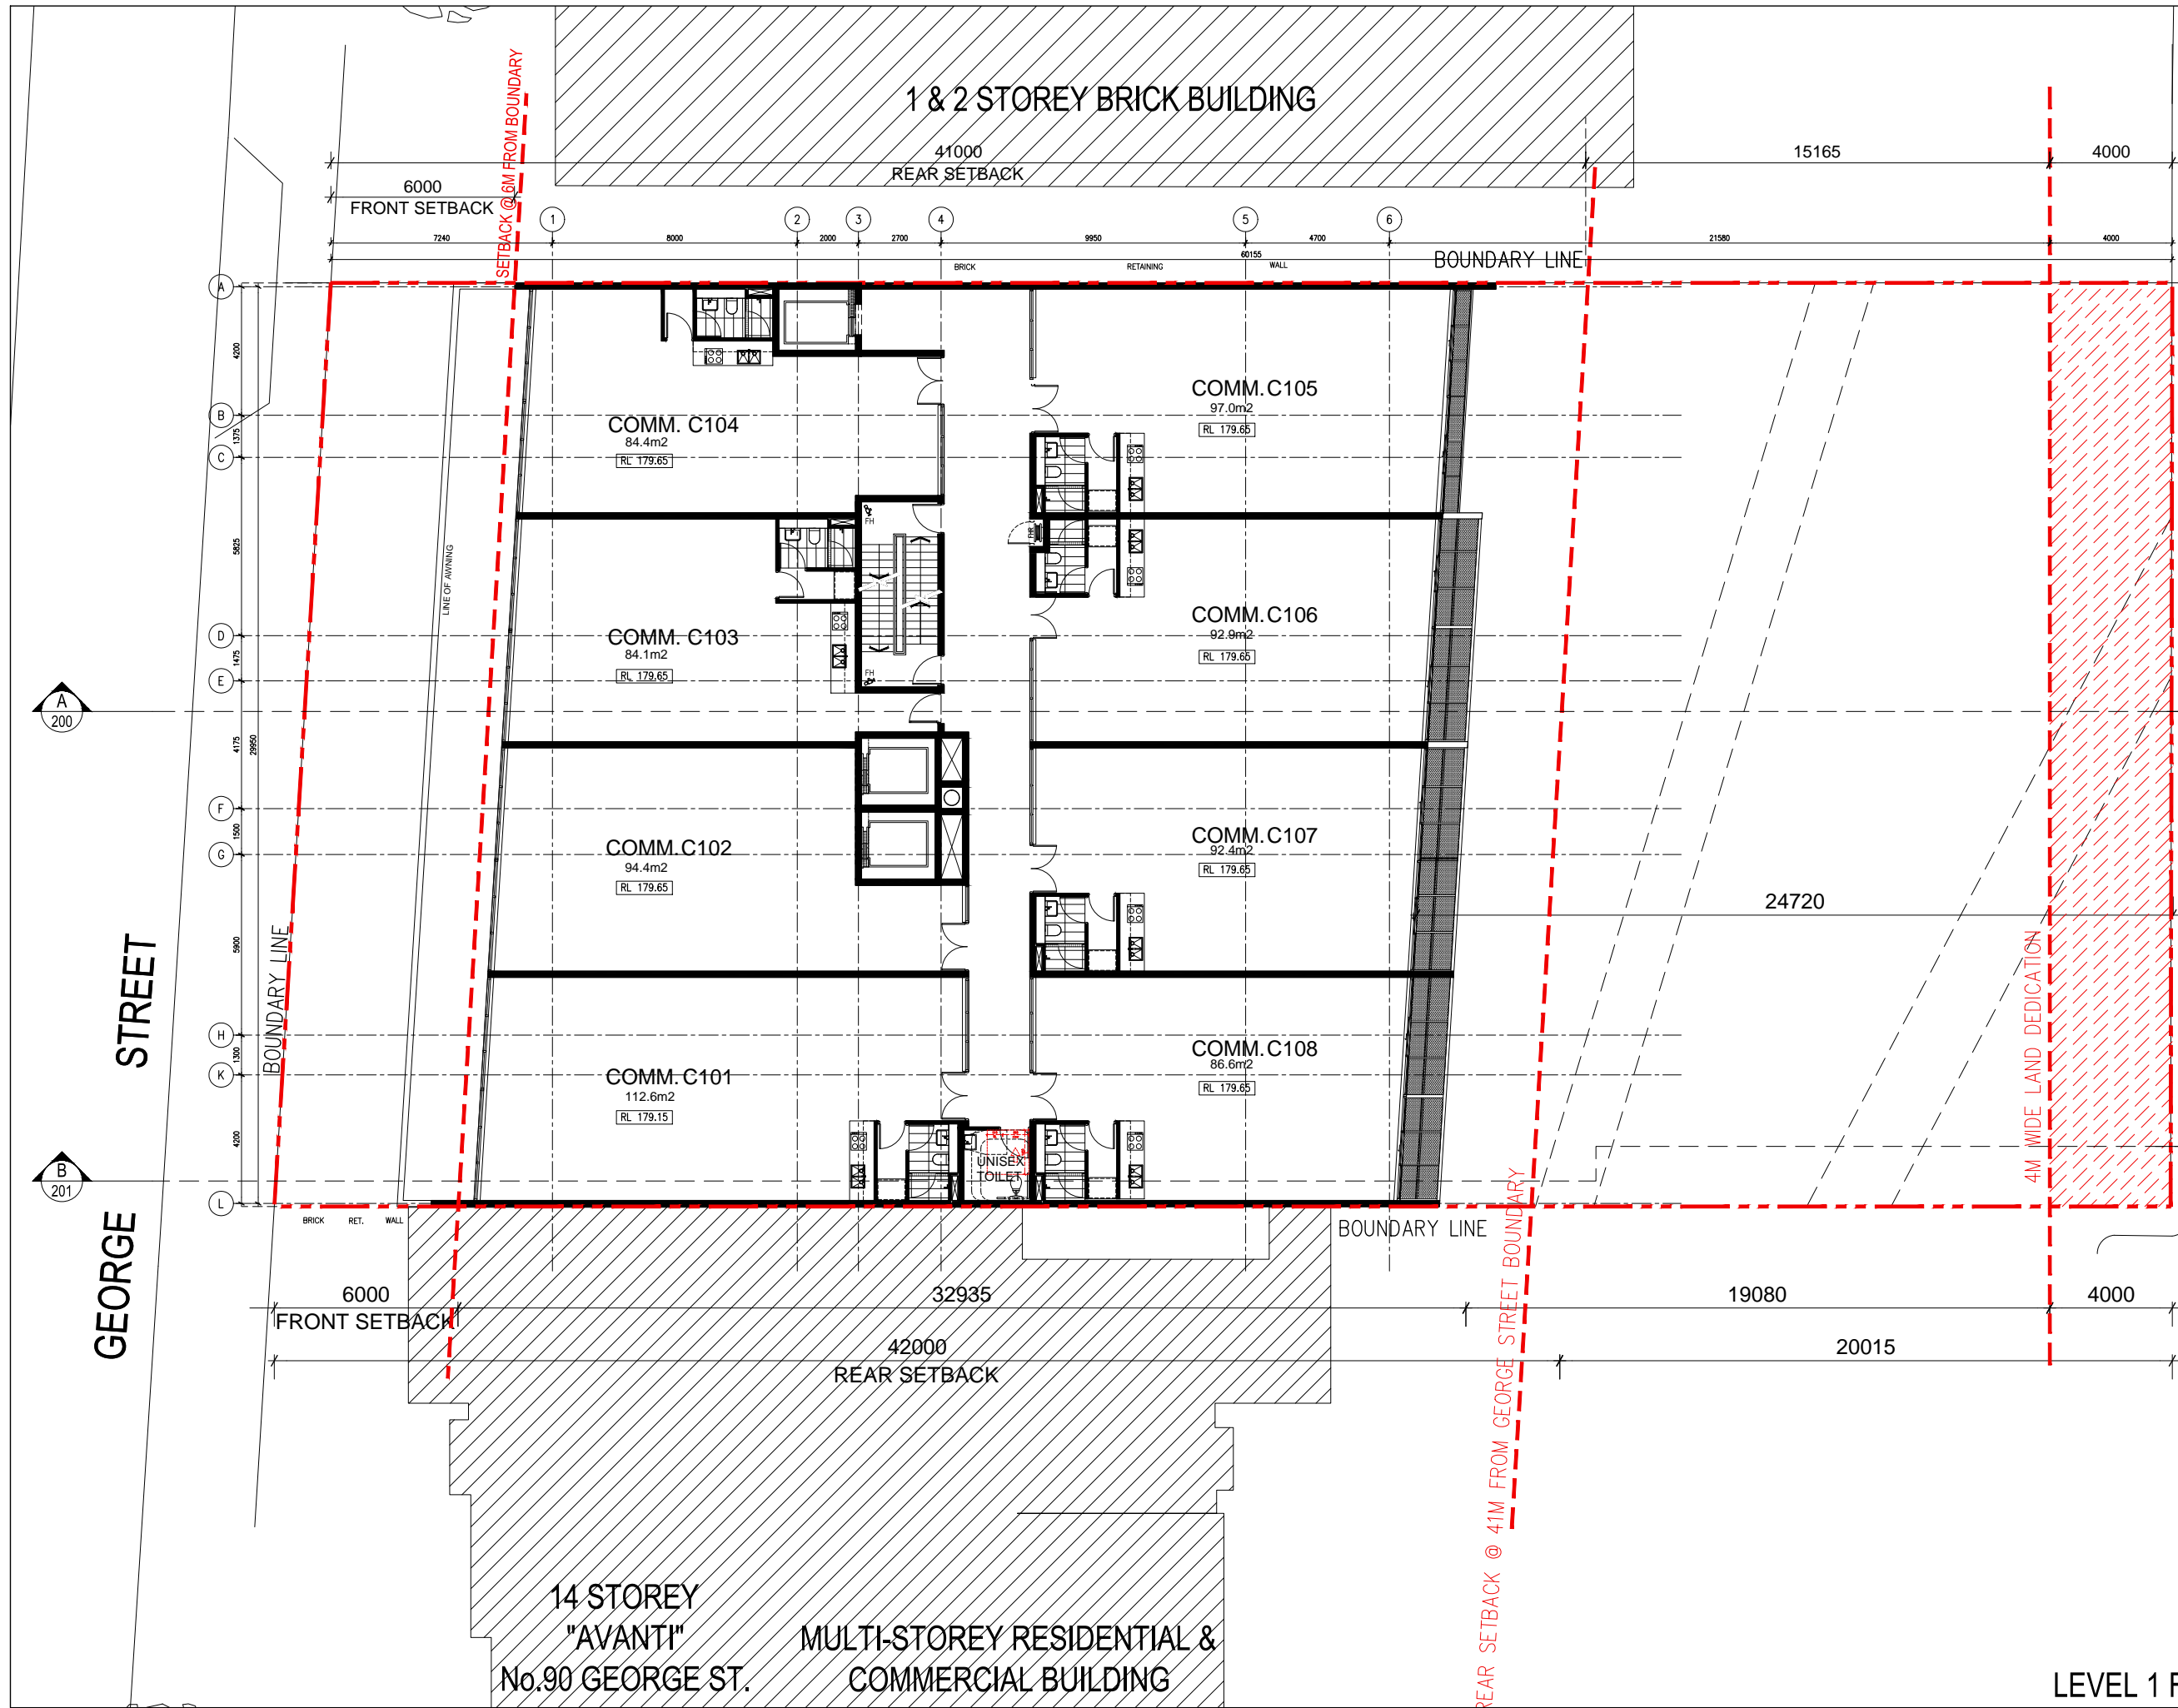

REV	AMENDMENTS	DATE
N	REVISED FLOOR PLAN	26.02.16
P	REVISED FLOOR PLAN	04.03.16
Q	REVISED SET OF DRAWINGS	07.03.16
V	REVISED SET OF DRAWINGS	17.03.16
W	REVISED FLOOR PLANS	21.03.16
X	REVISED FLOOR PLANS	16.05.16
Y	REVISED FLOOR PLANS	19.05.16
Z	REVISED SET OF DRAWINGS	24.05.16

Disclaimer:  
These drawings are preliminary drawings and are subject to change without notice during the course of the proposed development. Submission of the drawings does not constitute a representation or warranty by the developer or its servants, agents or contractors that the drawings are final nor that the proposed development will take place in accordance with these drawings.

THESE DOCUMENTS ARE NOT TO BE USED AS A BASIS FOR THE DESIGN OR CONSTRUCTION OF ANY WORKS.

NOTES:  
DRAWINGS MADE TO A LARGER SCALE AND THOSE SHOWING PARTICULAR DETAIL OF WORKS SHALL TAKE PRECEDENCE OVER DRAWINGS MADE TO A SMALLER SCALE AND FOR MORE GENERAL PURPOSES.  
WHERE ANY DISCREPANCY EXISTS BETWEEN FIGURED AND SCALED DIMENSIONS, THE FIGURED DIMENSIONS SHALL PREVAIL.  
BUILDER TO CHECK ALL SITE DIMENSIONS PRIOR TO FABRICATION OF FITMENTS.

ALL WORK SHOULD COMPLY WITH RELEVANT AUSTRALIAN STANDARDS AND BUILDING CODE OF AUSTRALIA (BCA).

ALL WORK SHALL CONFORM TO THE CONTRACT DOCUMENTS WHICH INCLUDE SPECIFICATIONS, DRAWINGS, ALL ADDENDUMS, FINISHES SCHEDULES AND MODIFICATIONS ISSUED BY THE ARCHITECT.

THE GENERAL CONTRACTOR SHALL REVIEW ALL DOCUMENTS AND VERIFY ALL DIMENSIONS AND FIELD CONDITIONS AND SHALL CONFIRM THAT WORK IS BUILDABLE AS SHOWN. ANY CONFLICTS OR OMISSIONS, ETC., SHALL BE IMMEDIATELY REPORTED TO THE ARCHITECT FOR CLARIFICATION PRIOR TO THE PERFORMANCE OF ANY WORK IN QUESTION.

ALL THE CONSTRUCTION DRAWINGS SHALL BE READ IN CONJUNCTION WITH ALL CONSULTANTS AND CONTRACTOR DRAWINGS, SCHEDULES AND SPECIFICATIONS. IN CASE OF CONFLICT BETWEEN ARCHITECTS AND CONSULTANTS DRAWINGS IN LOCATING STRUCTURAL ELEMENTS, MATERIALS / EQUIPMENT, THE ARCHITECT SHALL BE NOTIFIED FOR CLARIFICATION PRIOR TO PROCEEDING WITH CONSTRUCTION.

DO NOT SCALE DRAWINGS. WRITTEN DIMENSIONS GOVERN PARTITION LOCATIONS, DIMENSIONS AND TYPES. IN CASE OF CONFLICT, NOTIFY ARCHITECT OR WRITTEN CLARIFICATION PRIOR TO PROCEEDING WITH CONSTRUCTION.

BUILDER TO CHECK ALL SITE DIMENSIONS PRIOR TO FABRICATION OF FITMENTS.

ARCHITECT




CONSULTANTS

BEFORE CARRYING OUT ANY WORK ENSURE THAT THE DRAWINGS USED CARRY THE LATEST AMENDMENT NO.

Client: L&C FOUNDATION PTY. LTD.

Project: GEORGE STREET, HORNSBY

Project address: 94-98 GEORGE STREET, HORNSBY

 

Scale: 1:100 @ A1 Date: AUG. 2016


Drawing title: LEVEL 1 FL PLAN

Project no. 924 Drawing no. Rev

Drawn: LE A104 Z

Drawing status: FOR COORDINATION



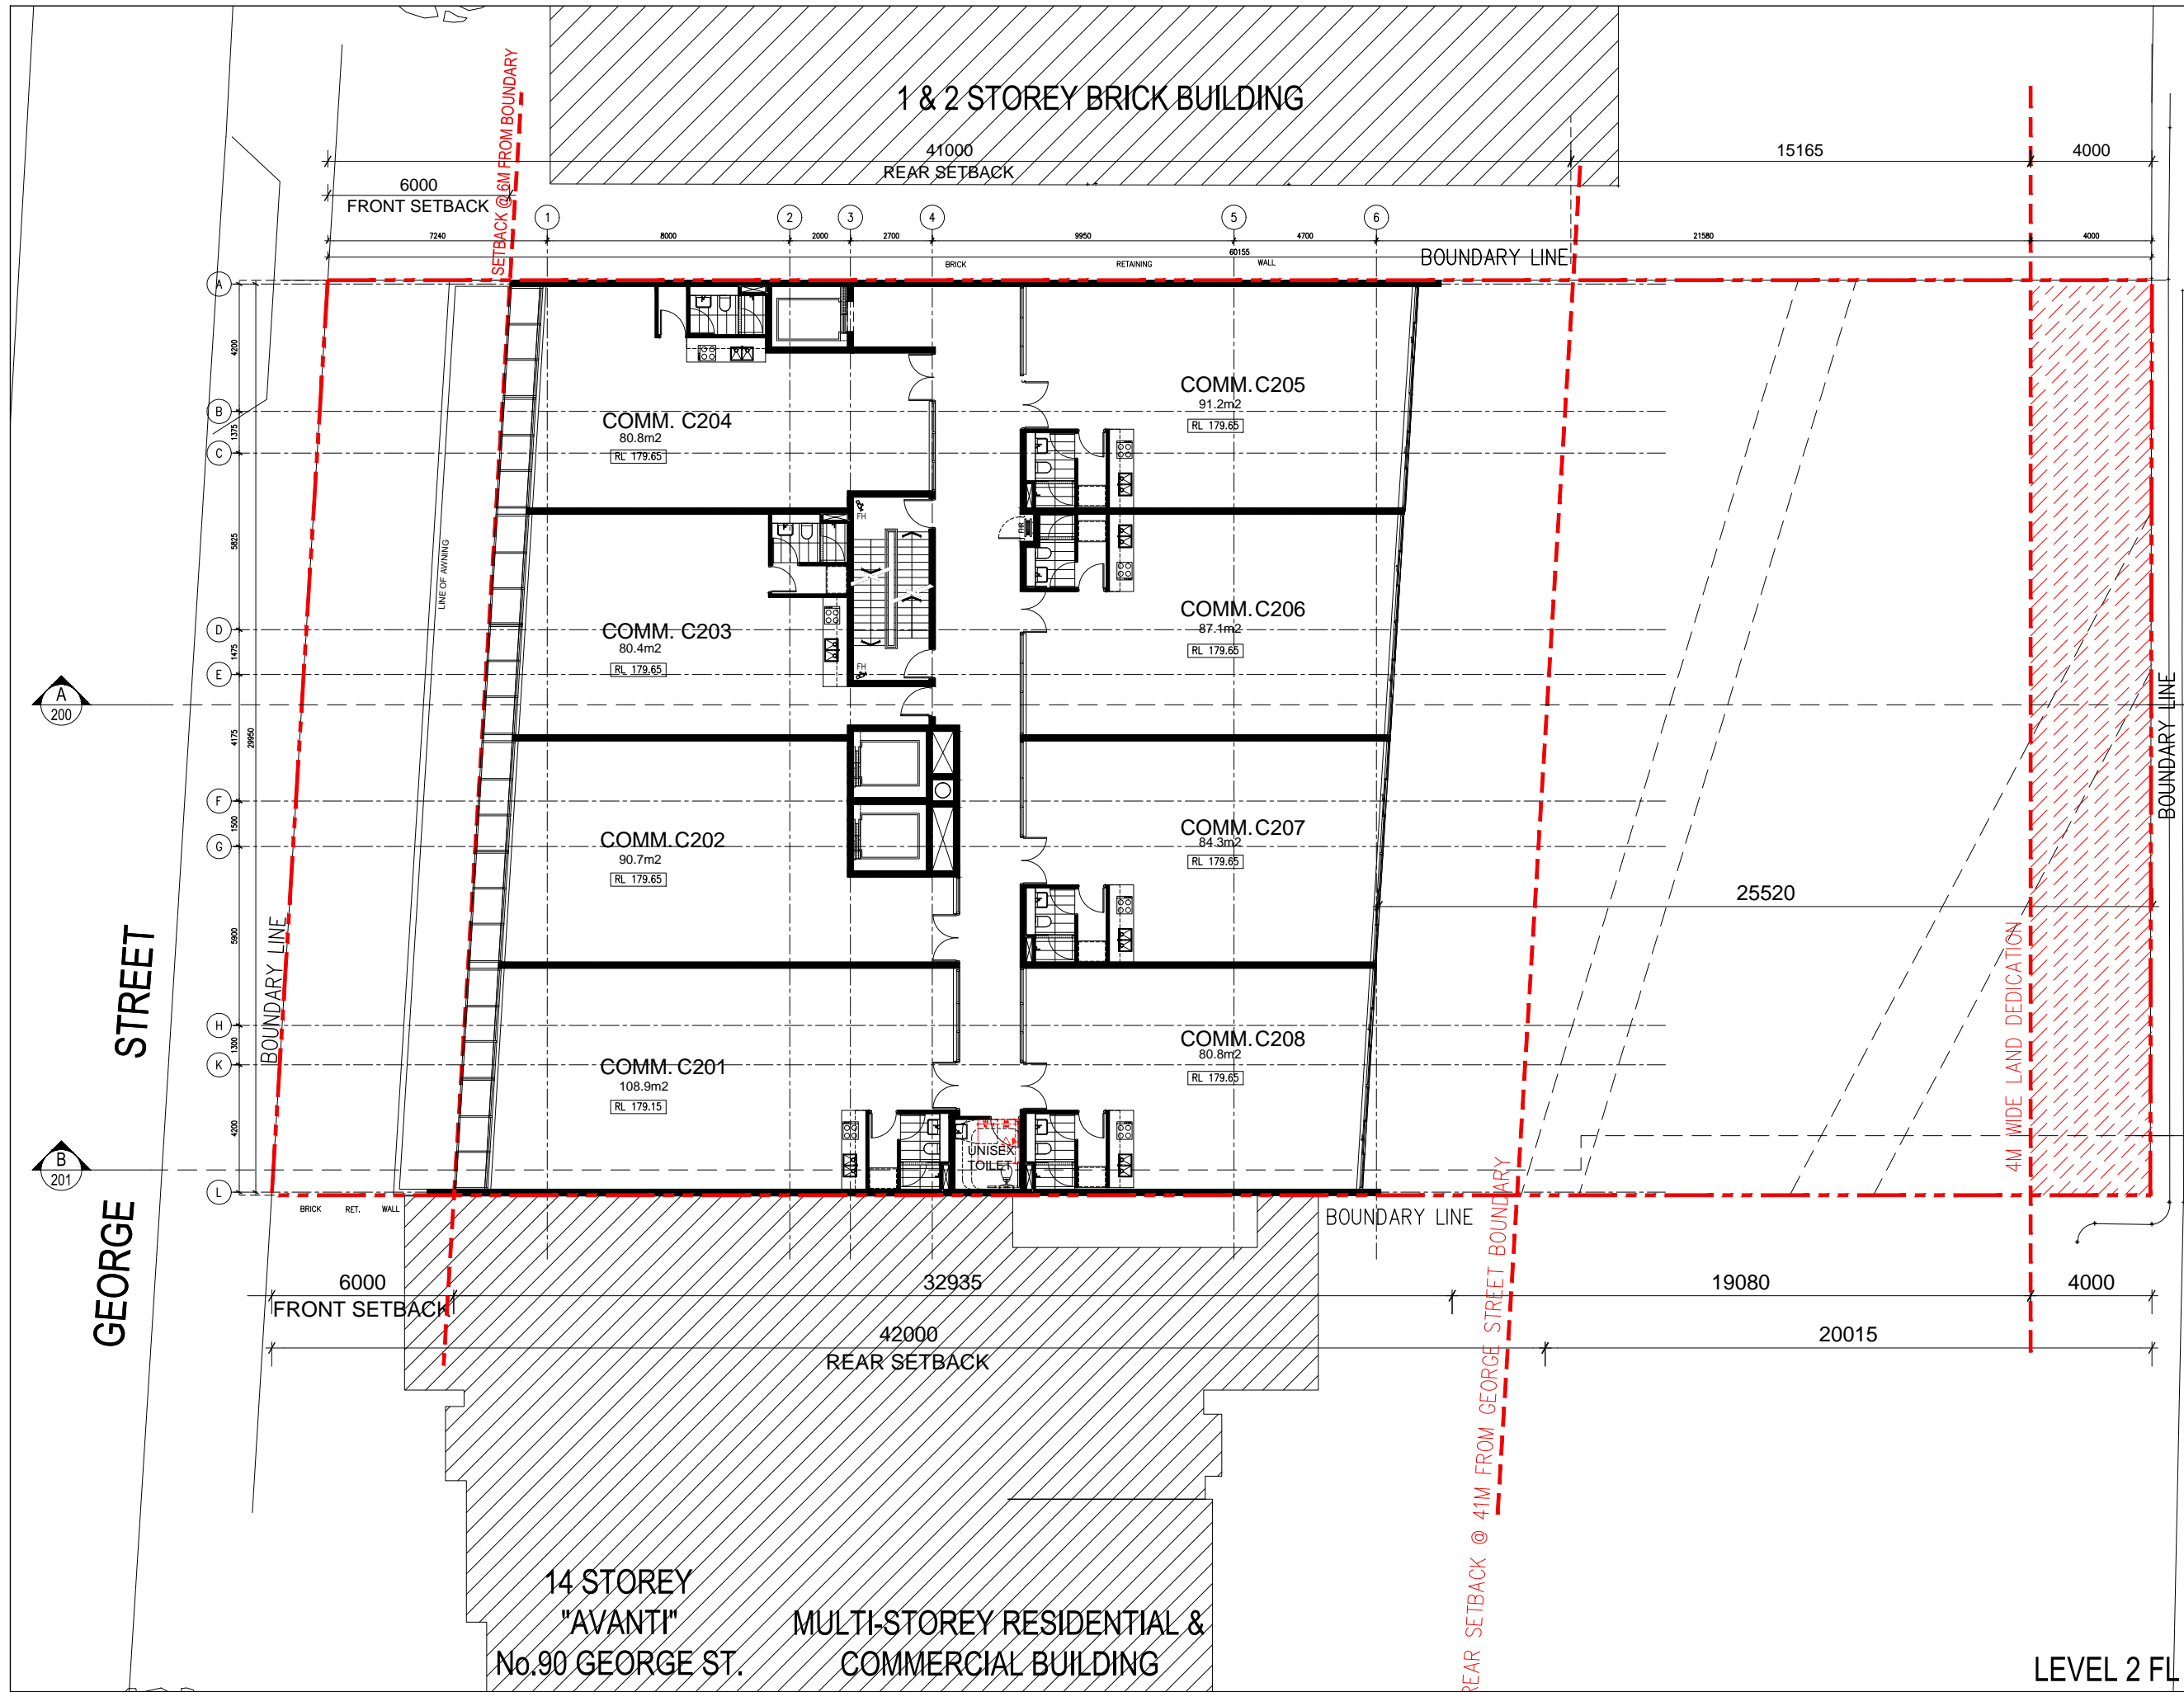

REV	AMENDMENTS	DATE
N	REVISED FLOOR PLAN	26.02.16
P	REVISED FLOOR PLAN	04.03.16
Q	REVISED SET OF DRAWINGS	07.03.16
V	REVISED SET OF DRAWINGS	17.03.16
W	REVISED FLOOR PLANS	21.03.16
X	REVISED FLOOR PLANS	16.05.16
Y	REVISED FLOOR PLANS	19.05.16
Z	REVISED SET OF DRAWINGS	24.05.16

Disclaimer:  
These drawings are preliminary drawings and are subject to change without notice during the course of the proposed development. Submission of the drawings does not constitute a representation or warranty by the developer or its servants, agents or contractors that the drawings are final nor that the proposed development will take place in accordance with these drawings.

THESE DOCUMENTS ARE NOT TO BE USED AS A BASIS FOR THE DESIGN OR CONSTRUCTION OF ANY WORKS OR STRUCTURES.

NOTES:  
DRAWINGS MADE TO A LARGER SCALE AND THOSE SHOWING PARTICULAR DETAIL OF WORKS SHALL TAKE PRECEDENCE OVER DRAWINGS MADE TO A SMALLER SCALE AND FOR MORE GENERAL PURPOSES.  
WHERE ANY DISCREPANCY EXISTS BETWEEN FIGURED AND SCALED DIMENSIONS, THE FIGURED DIMENSIONS SHALL PREVAIL.  
BUILDER TO CHECK ALL SITE DIMENSIONS PRIOR TO FABRICATION OF FITMENTS.

ALL WORK SHOULD COMPLY WITH RELEVANT AUSTRALIAN STANDARDS AND BUILDING CODE OF AUSTRALIA (BCA).

ALL WORK SHALL CONFORM TO THE CONTRACT DOCUMENTS WHICH INCLUDE SPECIFICATIONS, DRAWINGS, ALL ADDENDUMS, FINISHES SCHEDULES AND MODIFICATIONS ISSUED BY THE ARCHITECT.

THE GENERAL CONTRACTOR SHALL REVIEW ALL DOCUMENTS AND VERIFY ALL DIMENSIONS AND FIELD CONDITIONS AND SHALL CONFIRM THAT WORK IS BUILDABLE AS SHOWN. ANY CONFLICTS OR OMISSIONS, ETC., SHALL BE IMMEDIATELY REPORTED TO THE ARCHITECT FOR CLARIFICATION PRIOR TO THE PERFORMANCE OF ANY WORK IN QUESTION.

ALL THE CONSTRUCTION DRAWINGS SHALL BE READ IN CONJUNCTION WITH ALL CONSULTANTS AND CONTRACTOR DRAWINGS, SCHEDULES AND SPECIFICATIONS. IN CASE OF CONFLICT BETWEEN ARCHITECTS AND CONSULTANTS DRAWINGS IN LOCATING STRUCTURAL ELEMENTS, MATERIALS / EQUIPMENT, THE ARCHITECT SHALL BE NOTIFIED FOR CLARIFICATION PRIOR TO PROCEEDING WITH CONSTRUCTION.

DO NOT SCALE DRAWINGS. WRITTEN DIMENSIONS GOVERN PARTITION LOCATIONS, DIMENSIONS AND TYPES. IN CASE OF CONFLICT, NOTIFY ARCHITECT OR WRITTEN CLARIFICATION PRIOR TO PROCEEDING WITH CONSTRUCTION.

BUILDER TO CHECK ALL SITE DIMENSIONS PRIOR TO FABRICATION OF FITMENTS.

ARCHITECT




CONSULTANTS

BEFORE CARRYING OUT ANY WORK ENSURE THAT THE DRAWINGS USED CARRY THE LATEST AMENDMENT NO.

Client: L&C FOUNDATION PTY. LTD.

Project: GEORGE STREET, HORNSBY

Project address: 94-98 GEORGE STREET, HORNSBY

 


Scale: 1:100 @ A1 Date: AUG 2016

Drawing title: LEVEL 2 FL PLAN

Project no. 924 Drawing no. Rev  
Drawn LE A105 Z

Drawing status: FOR COORDINATION

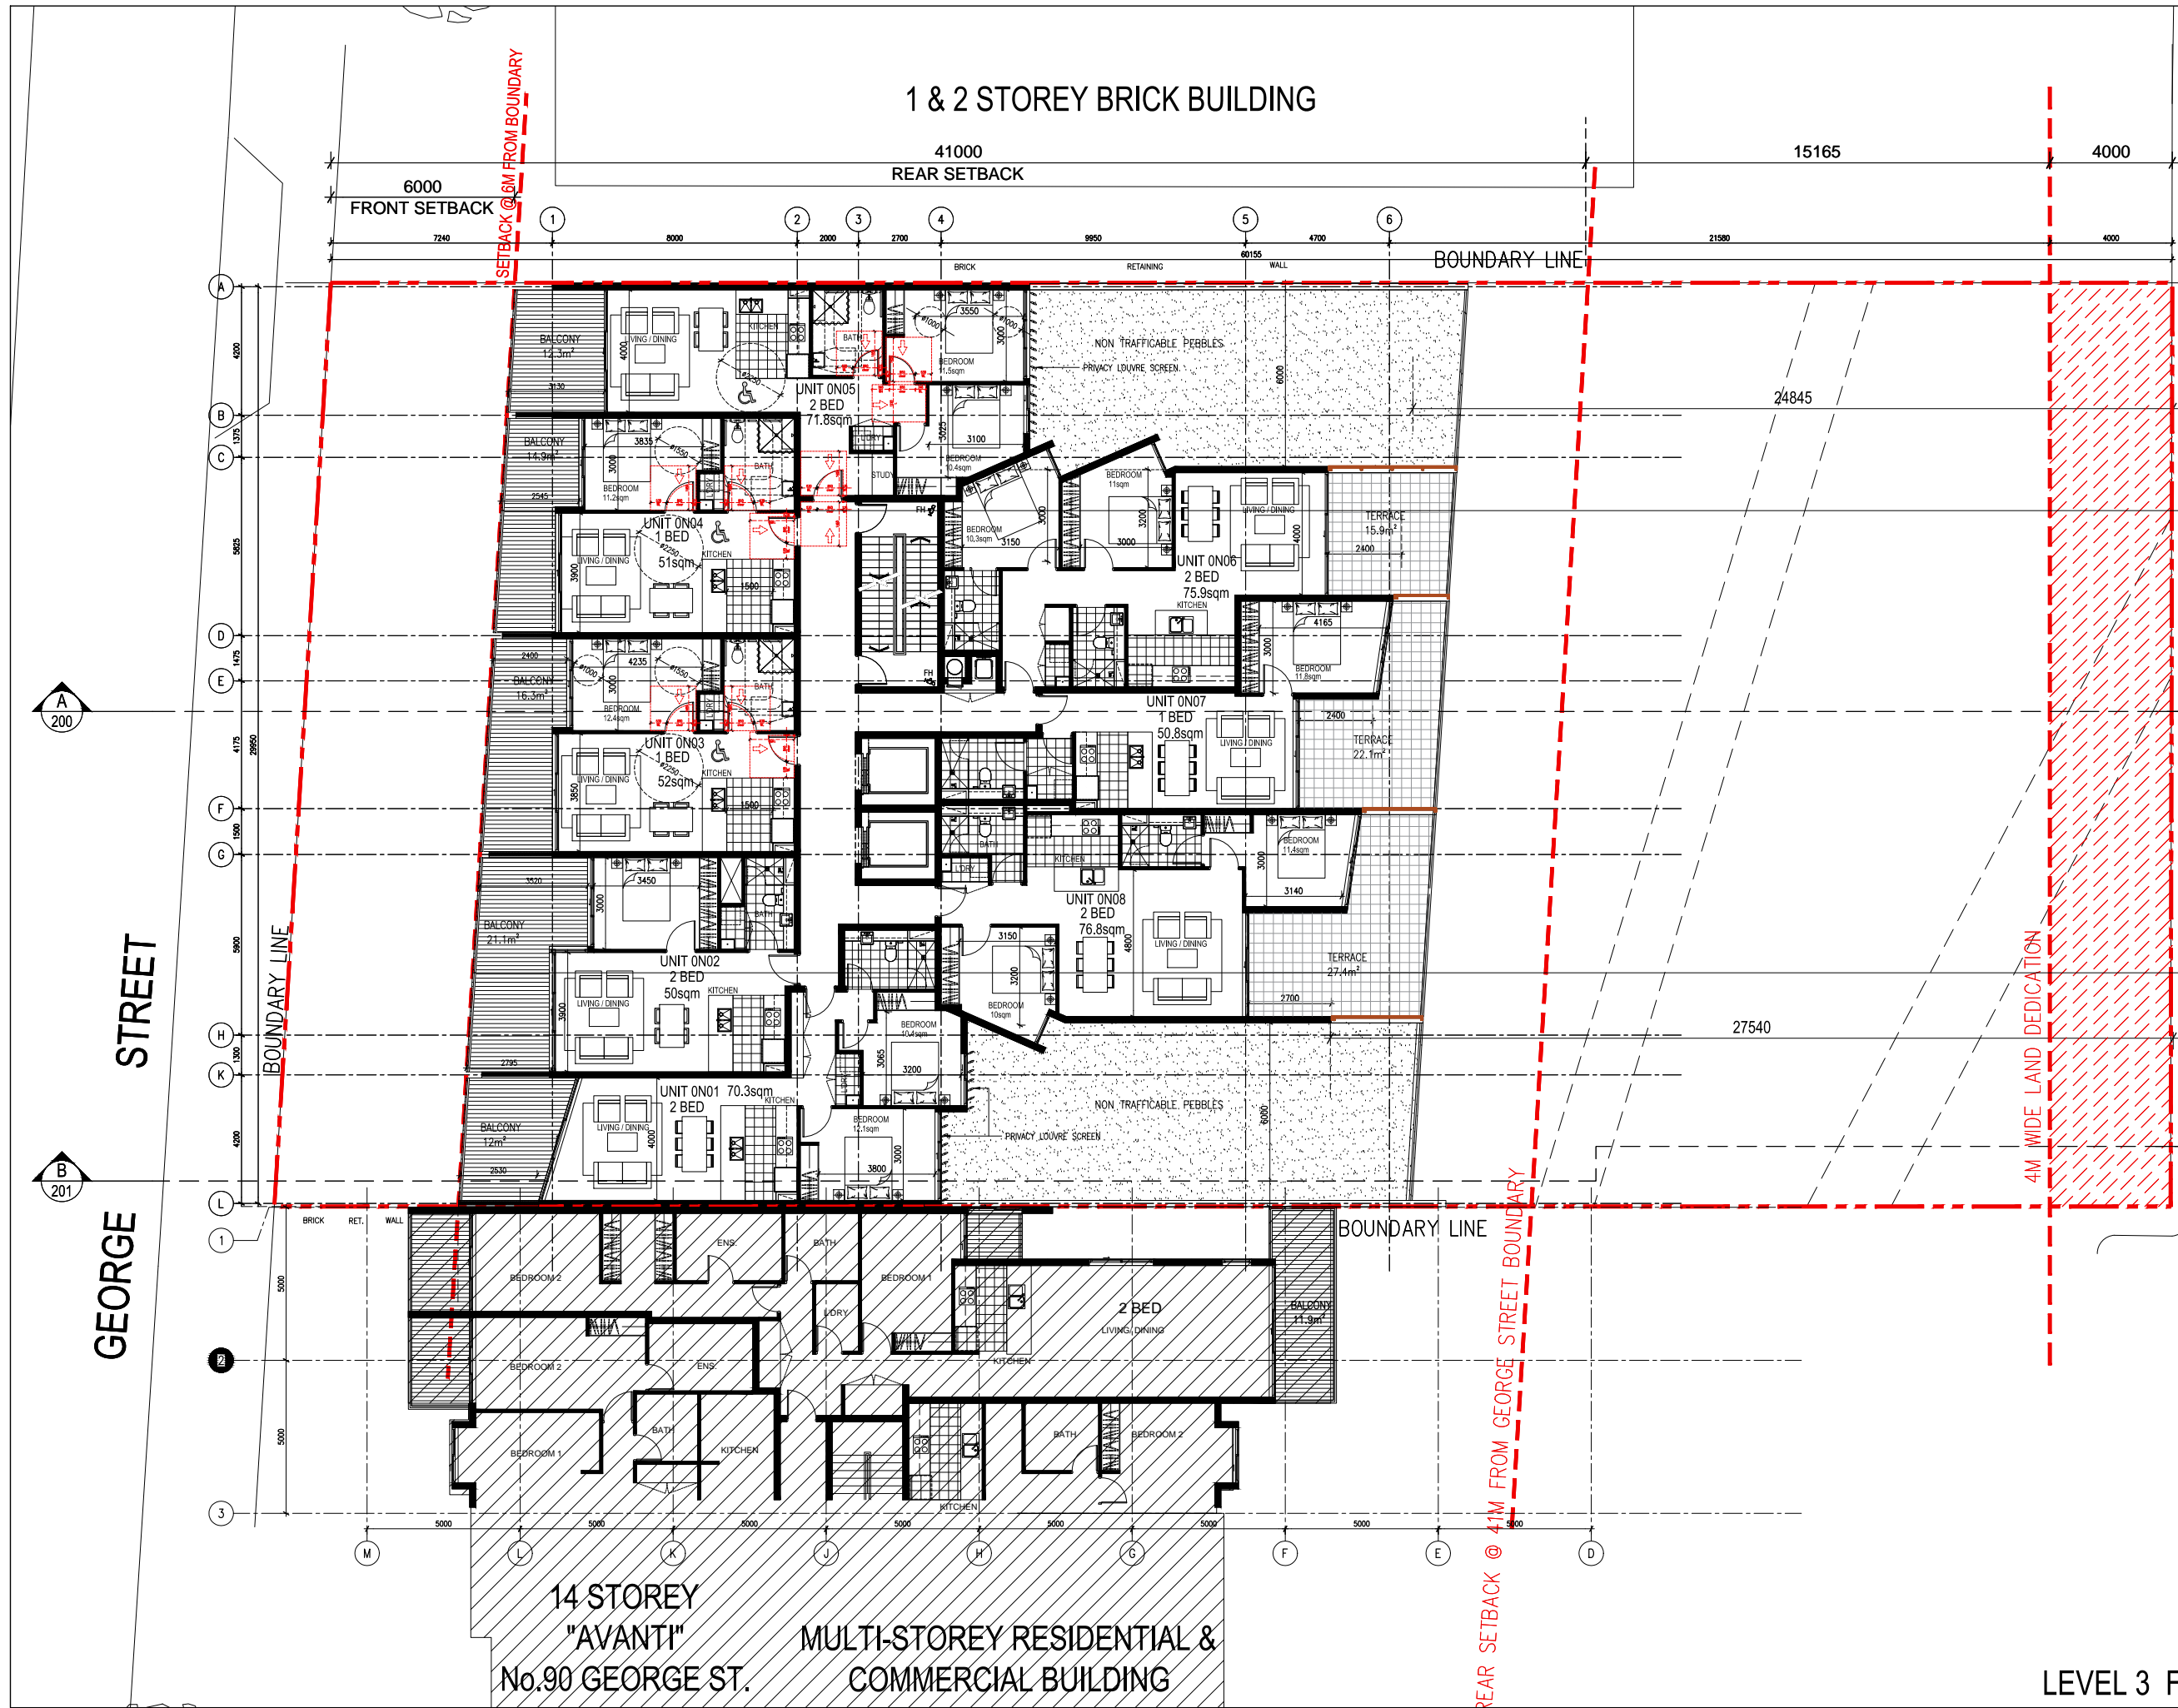

REV	AMENDMENTS	DATE
N	REVISED FLOOR PLAN	26.02.16
P	REVISED FLOOR PLAN	04.03.16
Q	REVISED SET OF DRAWINGS	17.03.16
V	REVISED FLOOR PLAN	07.03.16
W	REVISED FLOOR PLANS	21.03.16
X	REVISED FLOOR PLANS	16.05.16
Y	REVISED FLOOR PLANS	19.05.16
Z	REVISED SET OF DRAWINGS	24.05.16

Disclaimers:  
These drawings are preliminary drawings and are subject to change without notice during the course of the proposed development. Submission of the drawings does not constitute a representation or warranty by the developer or its servants, agents or contractors that the drawings are final nor that the proposed development will take place in accordance with these drawings.

NOTES:  
DRAWINGS MADE TO A LARGER SCALE AND THOSE SHOWING PARTICULAR DETAIL OF WORKS SHALL TAKE PRECEDENCE OVER DRAWINGS MADE TO A SMALLER SCALE AND FOR MORE GENERAL PURPOSES.  
WHERE ANY DISCREPANCY EXISTS BETWEEN FIGURED AND SCALED DIMENSIONS, THE FIGURED DIMENSIONS SHALL PREVAIL.  
BUILDER TO CHECK ALL SITE DIMENSIONS PRIOR TO FABRICATION OF FITMENTS.  
ALL WORK SHOULD COMPLY WITH RELEVANT AUSTRALIAN STANDARDS AND BUILDING CODE OF AUSTRALIA (BCA).  
ALL WORK SHALL CONFORM TO THE CONTRACT DOCUMENTS WHICH INCLUDE SPECIFICATIONS, DRAWINGS, ALL ADDENDUMS, FINISHES SCHEDULES AND MODIFICATIONS ISSUED BY THE ARCHITECT.  
THE GENERAL CONTRACTOR SHALL REVIEW ALL DOCUMENTS AND VERIFY ALL DIMENSIONS AND FIELD CONDITIONS AND SHALL CONFIRM THAT WORK IS BUILDABLE AS SHOWN. ANY CONFLICTS OR OMISSIONS, ETC., SHALL BE IMMEDIATELY REPORTED TO THE ARCHITECT FOR CLARIFICATION PRIOR TO THE PERFORMANCE OF ANY WORK IN QUESTION.  
ALL THE CONSTRUCTION DRAWINGS SHALL BE READ IN CONJUNCTION WITH ALL CONSULTANTS AND CONTRACTOR DRAWINGS, SCHEDULES AND SPECIFICATIONS. IN CASE OF CONFLICT BETWEEN ARCHITECTS AND CONSULTANTS DRAWINGS IN LOCATING STRUCTURAL ELEMENTS, MATERIALS / EQUIPMENT, THE ARCHITECT SHALL BE NOTIFIED FOR CLARIFICATION PRIOR TO PROCEEDING WITH CONSTRUCTION.  
DO NOT SCALE DRAWINGS. WRITTEN DIMENSIONS GOVERN PARTITION LOCATIONS, DIMENSIONS AND TYPES. IN CASE OF CONFLICT, NOTIFY ARCHITECT OR WRITTEN CLARIFICATION PRIOR TO PROCEEDING WITH CONSTRUCTION.  
BUILDER TO CHECK ALL SITE DIMENSIONS PRIOR TO FABRICATION OF FITMENTS.

ARCHITECT  
**COON PETERS**

CONSULTANTS

Client: L&C FOUNDATION PTY. LTD.  
Project: GEORGE STREET, HORNSBY  
Project address: 94-98 GEORGE STREET, HORNSBY

Key plan

Scale: 1:100 @ A1 Date: AUG. 2016  
Drawing title: LEVEL 3 FL PLAN

Project no. 924 Drawing no. Rev  
Drawn: LE A106 Z  
Drawing status: FOR COORDINATION





REV	AMENDMENTS	DATE
N	REVISED FLOOR PLAN	26.02.16
P	REVISED FLOOR PLAN	04.03.16
Q	REVISED SET OF DRAWINGS	17.03.16
V	REVISED FLOOR PLAN	07.03.16
W	REVISED FLOOR PLANS	21.03.16
X	REVISED FLOOR PLANS	16.05.16
Y	REVISED FLOOR PLANS	19.05.16
Z	REVISED SET OF DRAWINGS	24.05.16

Disclaimer:  
These drawings are preliminary drawings and are subject to change without notice during the course of the proposed development. Submission of the drawings does not constitute a representation or warranty by the developer or its servants, agents or contractors that the drawings are final nor that the proposed development will take place in accordance with these drawings.

THESE DOCUMENTS ARE NOT TO BE USED AS A BASIS FOR ANY OTHER DEVELOPMENT OR CONSTRUCTION WITHOUT THE WRITTEN CONSENT OF THE ARCHITECT.

NOTES:  
DRAWINGS MADE TO A LARGER SCALE AND THOSE SHOWING PARTICULAR DETAIL OF WORKS SHALL TAKE PRECEDENCE OVER DRAWINGS MADE TO A SMALLER SCALE AND FOR MORE GENERAL PURPOSES.  
WHERE ANY DISCREPANCY EXISTS BETWEEN FIGURED AND SCALED DIMENSIONS, THE FIGURED DIMENSIONS SHALL PREVAIL.  
BUILDER TO CHECK ALL SITE DIMENSIONS PRIOR TO FABRICATION OF FITMENTS.

ALL WORK SHALL COMPLY WITH RELEVANT AUSTRALIAN STANDARDS AND BUILDING CODE OF AUSTRALIA (BCA).

ALL WORK SHALL CONFORM TO THE CONTRACT DOCUMENTS WHICH INCLUDE SPECIFICATIONS, DRAWINGS, ALL ADDENDUMS, FINISHES SCHEDULES AND MODIFICATIONS ISSUED BY THE ARCHITECT.

THE GENERAL CONTRACTOR SHALL REVIEW ALL DOCUMENTS AND VERIFY ALL DIMENSIONS AND FIELD CONDITIONS AND SHALL CONFIRM THAT WORK IS BUILDABLE AS SHOWN. ANY CONFLICTS OR OMISSIONS, ETC., SHALL BE IMMEDIATELY REPORTED TO THE ARCHITECT FOR CLARIFICATION PRIOR TO THE PERFORMANCE OF ANY WORK IN QUESTION.

ALL THE CONSTRUCTION DRAWINGS SHALL BE READ IN CONJUNCTION WITH ALL CONSULTANTS AND CONTRACTOR DRAWINGS, SCHEDULES AND SPECIFICATIONS. IN CASE OF CONFLICT BETWEEN ARCHITECTS AND CONSULTANTS DRAWINGS IN LOCATING STRUCTURAL ELEMENTS, MATERIALS / EQUIPMENT, THE ARCHITECT SHALL BE NOTIFIED FOR CLARIFICATION PRIOR TO PROCEEDING WITH CONSTRUCTION.

DO NOT SCALE DRAWINGS. WRITTEN DIMENSIONS GOVERN PARTITION LOCATIONS, DIMENSIONS AND TYPES. IN CASE OF CONFLICT, NOTIFY ARCHITECT OR WRITTEN CLARIFICATION PRIOR TO PROCEEDING WITH CONSTRUCTION.

BUILDER TO CHECK ALL SITE DIMENSIONS PRIOR TO FABRICATION OF FITMENTS.

ARCHITECT  
**CONY OUCH**  
**plnrs**  
12-14 Lane Street  
Sydney NSW 2000  
T: 02 9231 1234  
F: 02 9231 1235  
E: cony@conyplnrs.com.au


CONSULTANTS

BEFORE CARRYING OUT ANY WORK ENSURE THAT THE DRAWINGS USED CARRY THE LATEST AMENDMENT NO.

Client: L&C FOUNDATION PTY. LTD.

Project: GEORGE STREET, HORNSBY

Project address: 94-98 GEORGE STREET, HORNSBY

 

Scale: 1:100 @ A1 Date: AUG. 2015

Drawing title: LEVEL 4,6,8 & 10 TYPICAL FL PLAN

Project no. 924 Drawing no. Rev

Drawn: LE A107 Z

Drawing status: FOR COORDINATION

LEVEL 4,6,8 & 10 TYPICAL FL PLAN



REV	AMENDMENTS	DATE
N	REVISED FLOOR PLAN	26.02.16
P	REVISED FLOOR PLAN	04.03.16
Q	REVISED SET OF DRAWINGS	17.03.16
V	REVISED FLOOR PLAN	07.03.16
W	REVISED FLOOR PLANS	21.03.16
X	REVISED FLOOR PLANS	16.05.16
Y	REVISED FLOOR PLANS	19.05.16
Z	REVISED SET OF DRAWINGS	24.05.16

Disclaimer:  
These drawings are preliminary drawings and are subject to change without notice during the course of the proposed development. Submission of the drawings does not constitute a representation or warranty by the developer or its servants, agents or contractors that the drawings are final nor that the proposed development will take place in accordance with these drawings.

THESE DOCUMENTS ARE NOT TO BE USED AS A BASIS FOR ANY OTHER DEVELOPMENT OR CONSTRUCTION WITHOUT THE WRITTEN CONSENT OF THE ARCHITECT.

NOTES:  
DRAWINGS MADE TO A LARGER SCALE AND THOSE SHOWING PARTICULAR DETAIL OF WORKS SHALL TAKE PRECEDENCE OVER DRAWINGS MADE TO A SMALLER SCALE AND FOR MORE GENERAL PURPOSES.  
WHERE ANY DISCREPANCY EXISTS BETWEEN FIGURED AND SCALED DIMENSIONS, THE FIGURED DIMENSIONS SHALL PREVAIL.  
BUILDER TO CHECK ALL SITE DIMENSIONS PRIOR TO FABRICATION OF FITMENTS.

ALL WORK SHOULD COMPLY WITH RELEVANT AUSTRALIAN STANDARDS AND BUILDING CODE OF AUSTRALIA (BCA).

ALL WORK SHALL CONFORM TO THE CONTRACT DOCUMENTS WHICH INCLUDE SPECIFICATIONS, DRAWINGS, ALL ADDENDUMS, FINISHES SCHEDULES AND MODIFICATIONS ISSUED BY THE ARCHITECT.

THE GENERAL CONTRACTOR SHALL REVIEW ALL DOCUMENTS AND VERIFY ALL DIMENSIONS AND FIELD CONDITIONS AND SHALL CONFIRM THAT WORK IS BUILDABLE AS SHOWN. ANY CONFLICTS OR OMISSIONS, ETC., SHALL BE IMMEDIATELY REPORTED TO THE ARCHITECT FOR CLARIFICATION PRIOR TO THE PERFORMANCE OF ANY WORK IN QUESTION.

ALL THE CONSTRUCTION DRAWINGS SHALL BE READ IN CONJUNCTION WITH ALL CONSULTANTS AND CONTRACTOR DRAWINGS, SCHEDULES AND SPECIFICATIONS. IN CASE OF CONFLICT BETWEEN ARCHITECTS AND CONSULTANTS DRAWINGS IN LOCATING STRUCTURAL ELEMENTS, MATERIALS / EQUIPMENT, THE ARCHITECT SHALL BE NOTIFIED FOR CLARIFICATION PRIOR TO PROCEEDING WITH CONSTRUCTION.

DO NOT SCALE DRAWINGS. WRITTEN DIMENSIONS GOVERN PARTITION LOCATIONS, DIMENSIONS AND TYPES. IN CASE OF CONFLICT, NOTIFY ARCHITECT OR WRITTEN CLARIFICATION PRIOR TO PROCEEDING WITH CONSTRUCTION.

BUILDER TO CHECK ALL SITE DIMENSIONS PRIOR TO FABRICATION OF FITMENTS.

ARCHITECT  
**CONY OUCH**  
**plnrs**  
12-14 Lane Street  
Sydney NSW 2000  
T: 02 9231 1234  
F: 02 9231 1235  
E: cony@conyplnrs.com.au


CONSULTANTS

BEFORE CARRYING OUT ANY WORK ENSURE THAT THE DRAWINGS USED CARRY THE LATEST AMENDMENT NO.

Client: L&C FOUNDATION PTY. LTD.

Project: GEORGE STREET, HORNSBY

Project address: 94-98 GEORGE STREET, HORNSBY

 

Scale: 1:100 @ A1 Date: AUG 2015


Drawing title: LEVEL 5,7,9 TYPICAL FL PLAN

Project no. 924 Drawing no. Rev

Drawn: LE A108 Drawing status: Z

FOR COORDINATION



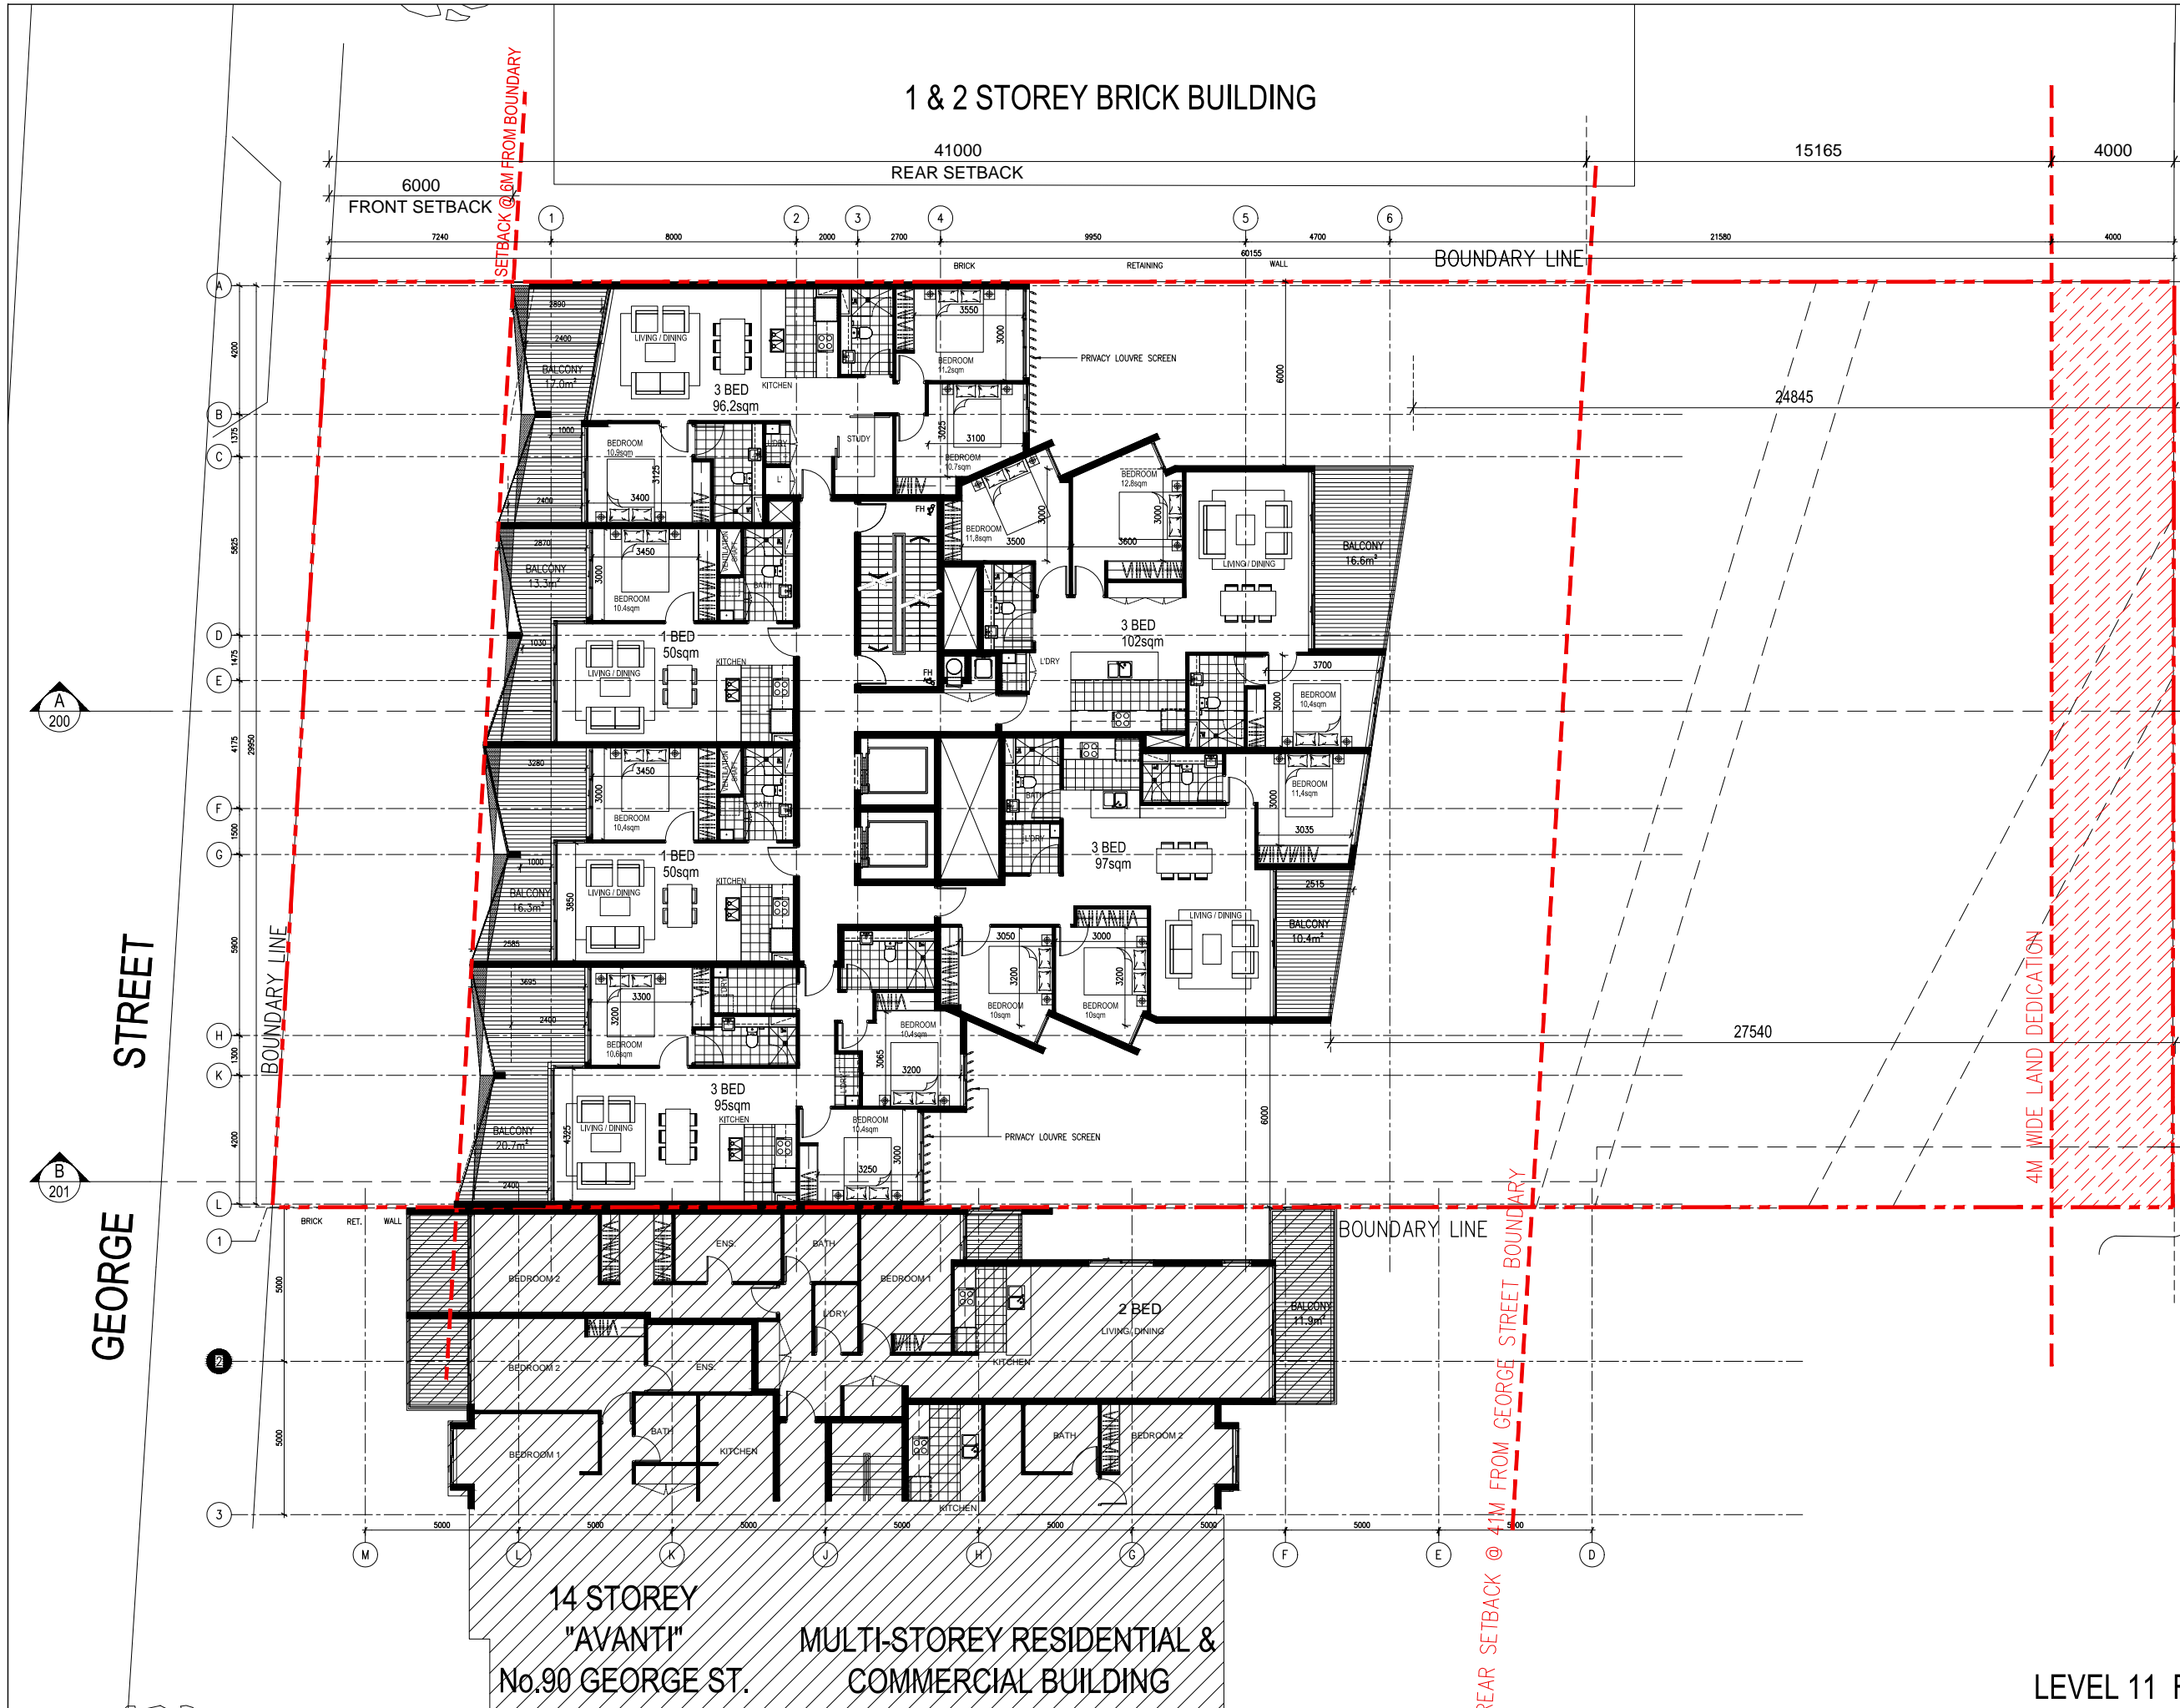

REV	AMENDMENTS	DATE
N	REVISED FLOOR PLAN	26.02.16
P	REVISED FLOOR PLAN	04.03.16
Q	REVISED SET OF DRAWINGS	17.03.16
V	REVISED FLOOR PLAN	07.03.16
W	REVISED FLOOR PLANS	21.03.16
X	REVISED FLOOR PLANS	16.05.16
Y	REVISED FLOOR PLANS	19.05.16
Z	REVISED SET OF DRAWINGS	24.05.16

Disclaimer:  
These drawings are preliminary drawings and are subject to change without notice during the course of the proposed development. Submission of the drawings does not constitute a representation or warranty by the developer or its servants, agents or contractors that the drawings are final nor that the proposed development will take place in accordance with these drawings.

NOTES:  
DRAWINGS MADE TO A LARGER SCALE AND THOSE SHOWING PARTICULAR DETAIL OF WORKS SHALL TAKE PRECEDENCE OVER DRAWINGS MADE TO A SMALLER SCALE AND FOR MORE GENERAL PURPOSES.  
WHERE ANY DISCREPANCY EXISTS BETWEEN FIGURED AND SCALED DIMENSIONS, THE FIGURED DIMENSIONS SHALL PREVAIL.  
BUILDER TO CHECK ALL SITE DIMENSIONS PRIOR TO FABRICATION OF FITMENTS.  
ALL WORK SHOULD COMPLY WITH RELEVANT AUSTRALIAN STANDARDS AND BUILDING CODE OF AUSTRALIA (BCA).  
ALL WORK SHALL CONFORM TO THE CONTRACT DOCUMENTS WHICH INCLUDE SPECIFICATIONS, DRAWINGS, ALL ADDENDUMS, FINISHES SCHEDULES AND MODIFICATIONS ISSUED BY THE ARCHITECT.  
THE GENERAL CONTRACTOR SHALL REVIEW ALL DOCUMENTS AND VERIFY ALL DIMENSIONS AND FIELD CONDITIONS AND SHALL CONFIRM THAT WORK IS BUILDABLE AS SHOWN. ANY CONFLICTS OR OMISSIONS, ETC., SHALL BE IMMEDIATELY REPORTED TO THE ARCHITECT FOR CLARIFICATION PRIOR TO THE PERFORMANCE OF ANY WORK IN QUESTION.  
ALL THE CONSTRUCTION DRAWINGS SHALL BE READ IN CONJUNCTION WITH ALL CONSULTANTS AND CONTRACTOR DRAWINGS, SCHEDULES AND SPECIFICATIONS. IN CASE OF CONFLICT BETWEEN ARCHITECTS AND CONSULTANTS DRAWINGS IN LOCATING STRUCTURAL ELEMENTS, MATERIALS / EQUIPMENT, THE ARCHITECT SHALL BE NOTIFIED FOR CLARIFICATION PRIOR TO PROCEEDING WITH CONSTRUCTION.  
DO NOT SCALE DRAWINGS. WRITTEN DIMENSIONS GOVERN PARTITION LOCATIONS, DIMENSIONS AND TYPES. IN CASE OF CONFLICT, NOTIFY ARCHITECT OR WRITTEN CLARIFICATION PRIOR TO PROCEEDING WITH CONSTRUCTION.  
BUILDER TO CHECK ALL SITE DIMENSIONS PRIOR TO FABRICATION OF FITMENTS.

ARCHITECT  
**CONY DUCH**  
**ptnrs**

CONSULTANTS

BEFORE CARRYING OUT ANY WORK ENSURE THAT THE DRAWINGS USED CARRY THE LATEST AMENDMENT NO.

Client: L&C FOUNDATION PTY. LTD.  
Project: GEORGE STREET, HORNSBY  
Project address: 94-98 GEORGE STREET, HORNSBY


Key plan

Scale: 1:100 @ A1 Date: AUG. 2016

Drawing title: LEVEL 11 FL PLAN

Project no. 924 Drawing no. Rev  
Drawn LE A109 Z  
Drawing status  
FOR COORDINATION

LEVEL 11 FL PLAN

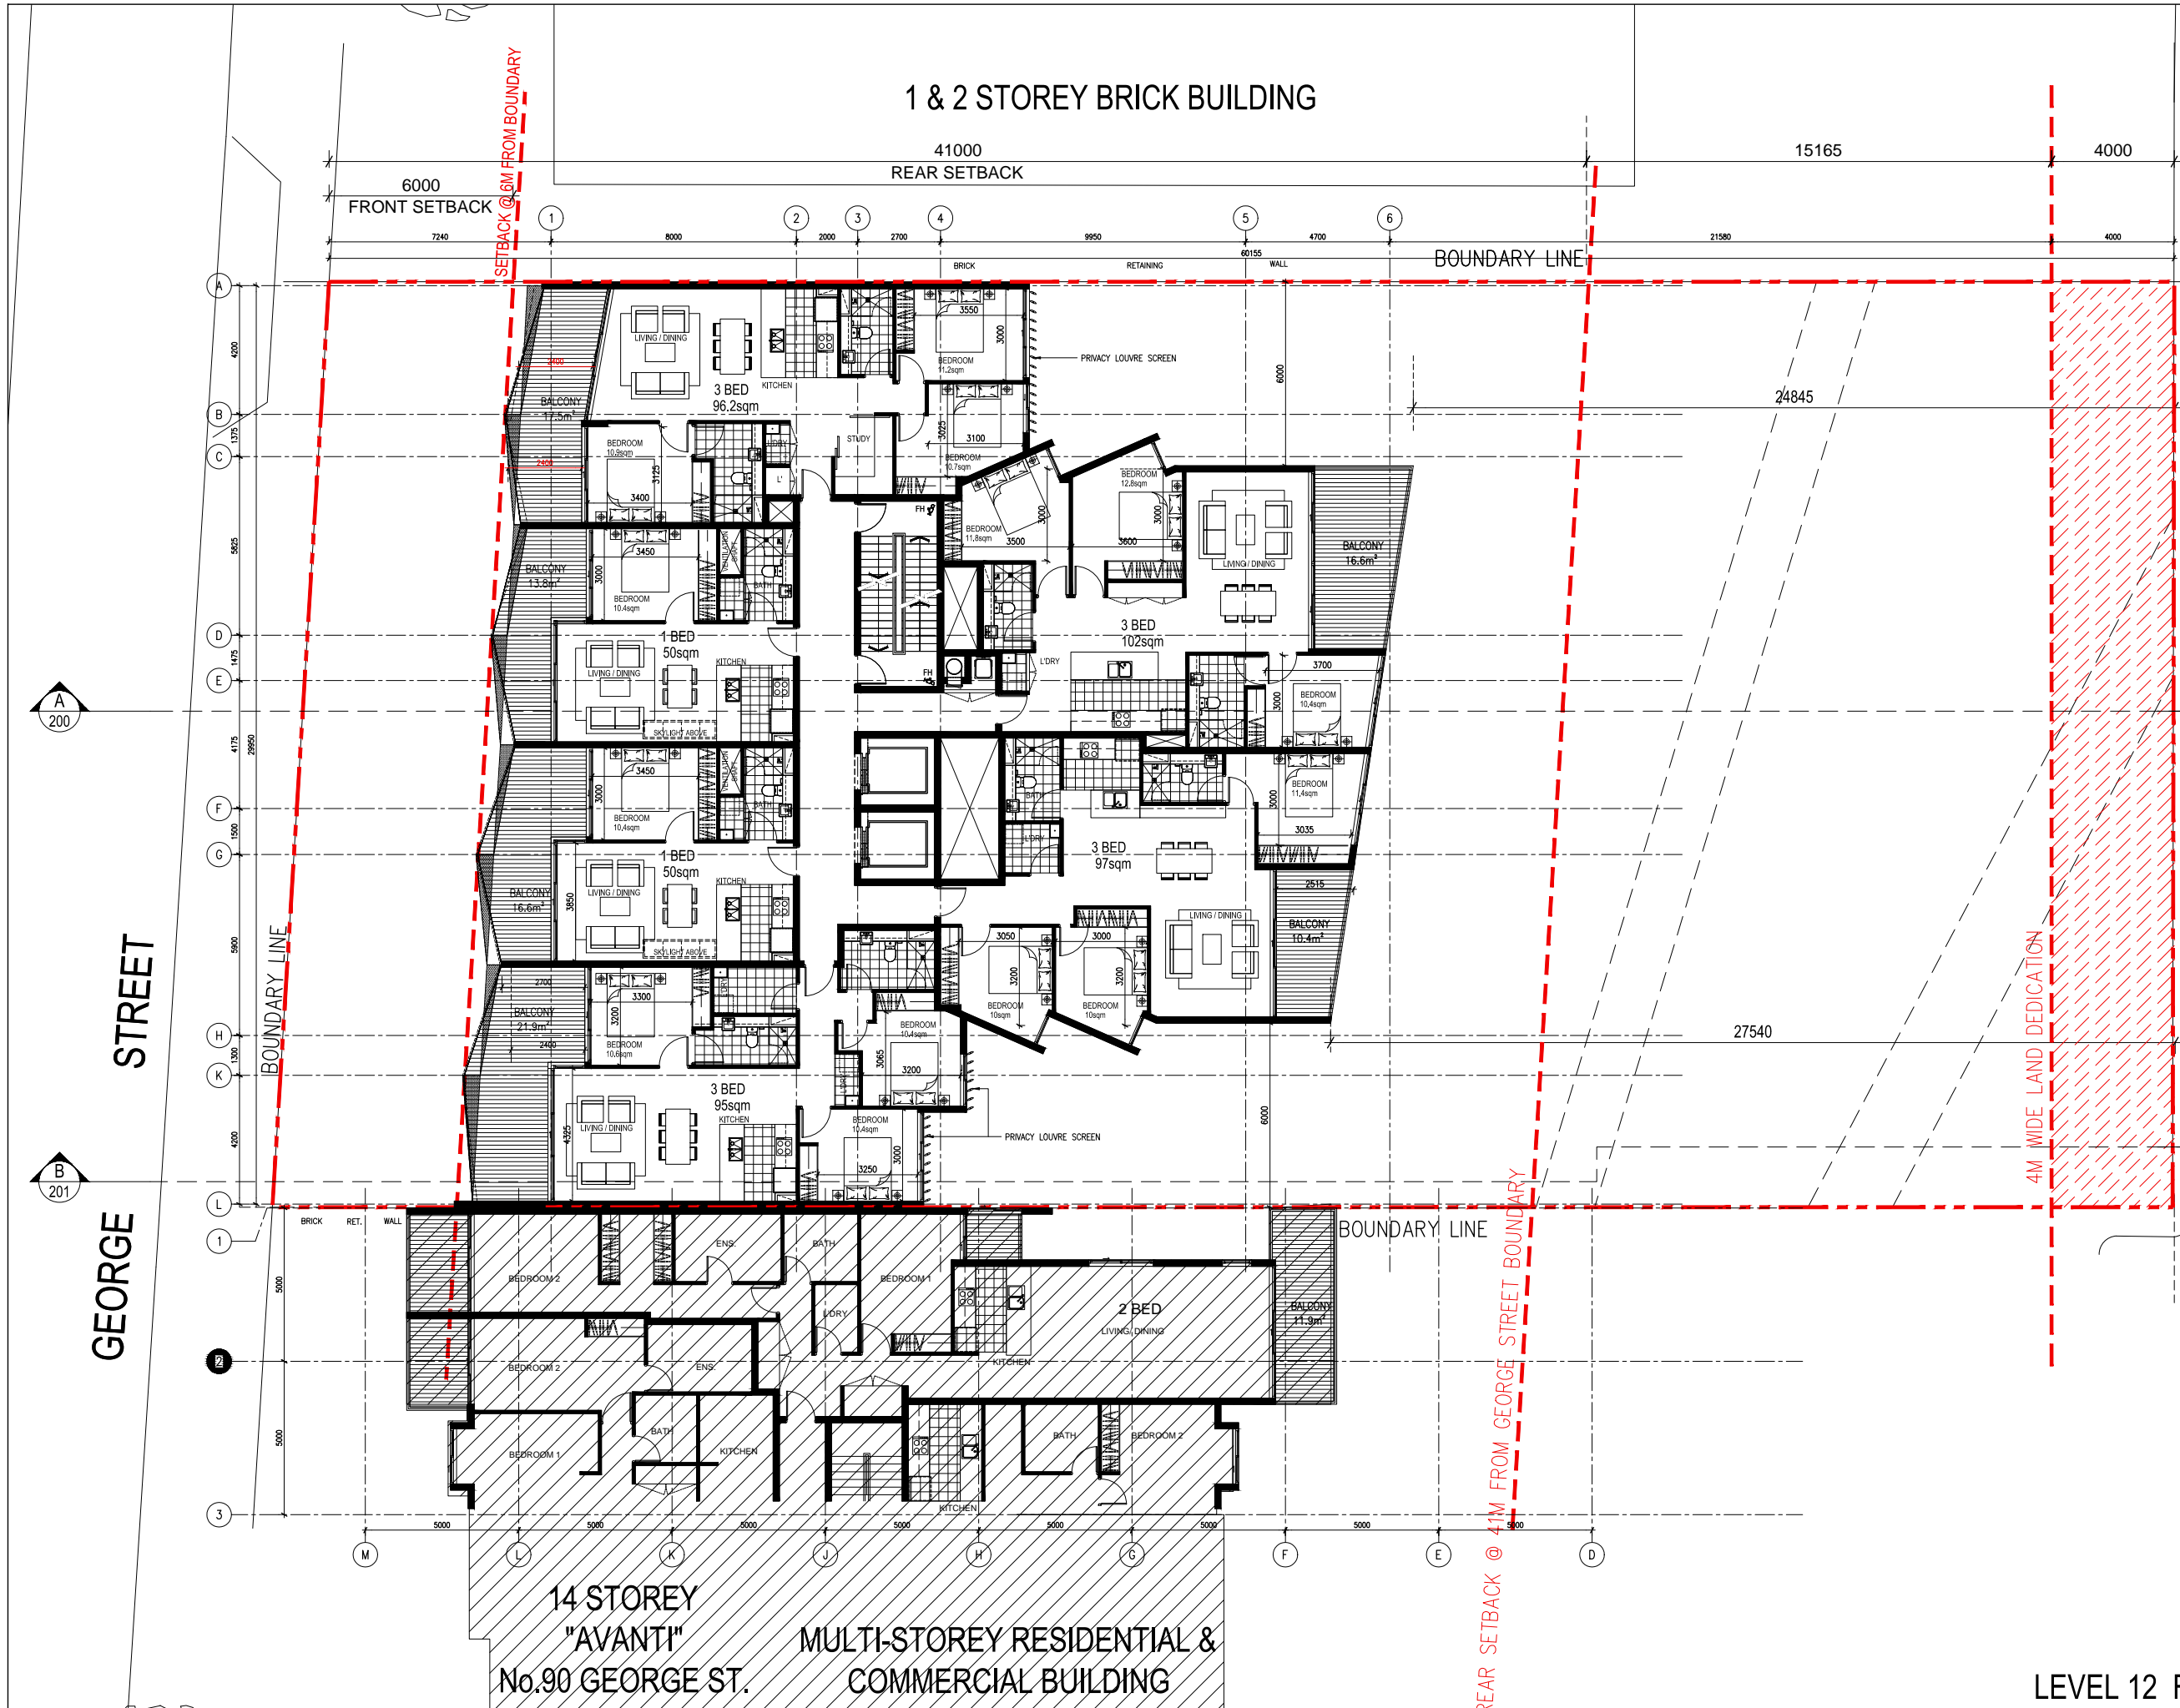

REV	AMENDMENTS	DATE
N	REVISED FLOOR PLAN	26.02.16
P	REVISED FLOOR PLAN	04.03.16
Q	REVISED SET OF DRAWINGS	17.03.16
V	REVISED FLOOR PLAN	07.03.16
W	REVISED FLOOR PLANS	21.03.16
X	REVISED FLOOR PLANS	16.05.16
Y	REVISED FLOOR PLANS	19.05.16
Z	REVISED SET OF DRAWINGS	24.05.16

Disclaimer:  
These drawings are preliminary drawings and are subject to change without notice during the course of the proposed development. Submission of the drawings does not constitute a representation or warranty by the developer or its servants, agents or contractors that the drawings are final nor that the proposed development will take place in accordance with these drawings.

THESE DOCUMENTS ARE NOT VALID UNLESS USED IN CONJUNCTION WITH THE CONTRACT DOCUMENTS SET OUT IN THE CONTRACT DOCUMENTS.


NOTES:  
DRAWINGS MADE TO A LARGER SCALE AND THOSE SHOWING PARTICULAR DETAIL OF WORKS SHALL TAKE PRECEDENCE OVER DRAWINGS MADE TO A SMALLER SCALE AND FOR MORE GENERAL PURPOSES.  
WHERE ANY DISCREPANCY EXISTS BETWEEN FIGURED AND SCALED DIMENSIONS, THE FIGURED DIMENSIONS SHALL PREVAIL.  
BUILDER TO CHECK ALL SITE DIMENSIONS PRIOR TO FABRICATION OF FITMENTS.  
ALL WORK SHOULD COMPLY WITH RELEVANT AUSTRALIAN STANDARDS AND BUILDING CODE OF AUSTRALIA (BCA).  
ALL WORK SHALL CONFORM TO THE CONTRACT DOCUMENTS WHICH INCLUDE SPECIFICATIONS, DRAWINGS, ALL ADDENDUMS, FINISHES SCHEDULES AND MODIFICATIONS ISSUED BY THE ARCHITECT.  
THE GENERAL CONTRACTOR SHALL REVIEW ALL DOCUMENTS AND VERIFY ALL DIMENSIONS AND FIELD CONDITIONS AND SHALL CONFIRM THAT WORK IS BUILDABLE AS SHOWN. ANY CONFLICTS OR OMISSIONS, ETC., SHALL BE IMMEDIATELY REPORTED TO THE ARCHITECT FOR CLARIFICATION PRIOR TO THE PERFORMANCE OF ANY WORK IN QUESTION.  
ALL THE CONSTRUCTION DRAWINGS SHALL BE READ IN CONJUNCTION WITH ALL CONSULTANTS AND CONTRACTOR DRAWINGS, SCHEDULES AND SPECIFICATIONS. IN CASE OF CONFLICT BETWEEN ARCHITECTS AND CONSULTANTS DRAWINGS IN LOCATING STRUCTURAL ELEMENTS, MATERIALS / EQUIPMENT, THE ARCHITECT SHALL BE NOTIFIED FOR CLARIFICATION PRIOR TO PROCEEDING WITH CONSTRUCTION.  
DO NOT SCALE DRAWINGS. WRITTEN DIMENSIONS GOVERN PARTITION LOCATIONS, DIMENSIONS AND TYPES. IN CASE OF CONFLICT, NOTIFY ARCHITECT OR WRITTEN CLARIFICATION PRIOR TO PROCEEDING WITH CONSTRUCTION.  
BUILDER TO CHECK ALL SITE DIMENSIONS PRIOR TO FABRICATION OF FITMENTS.

ARCHITECT  
**COON PUGH**  
**ptnrs**

CONSULTANTS

BEFORE CARRYING OUT ANY WORK ENSURE THAT THE DRAWINGS USED CARRY THE LATEST AMENDMENT NO.

Client L&C FOUNDATION PTY. LTD.  
Project GEORGE STREET, HORNSBY  
Project address 94-98 GEORGE STREET, HORNSBY

 


Scale 1:100 @ A1 Date AUG 2015

Drawing title LEVEL 12 FL PLAN

Project no. 924 Drawing no. Rev  
Drawn LE A110 Z  
Drawing status FOR COORDINATION

LEVEL 12 FL PLAN



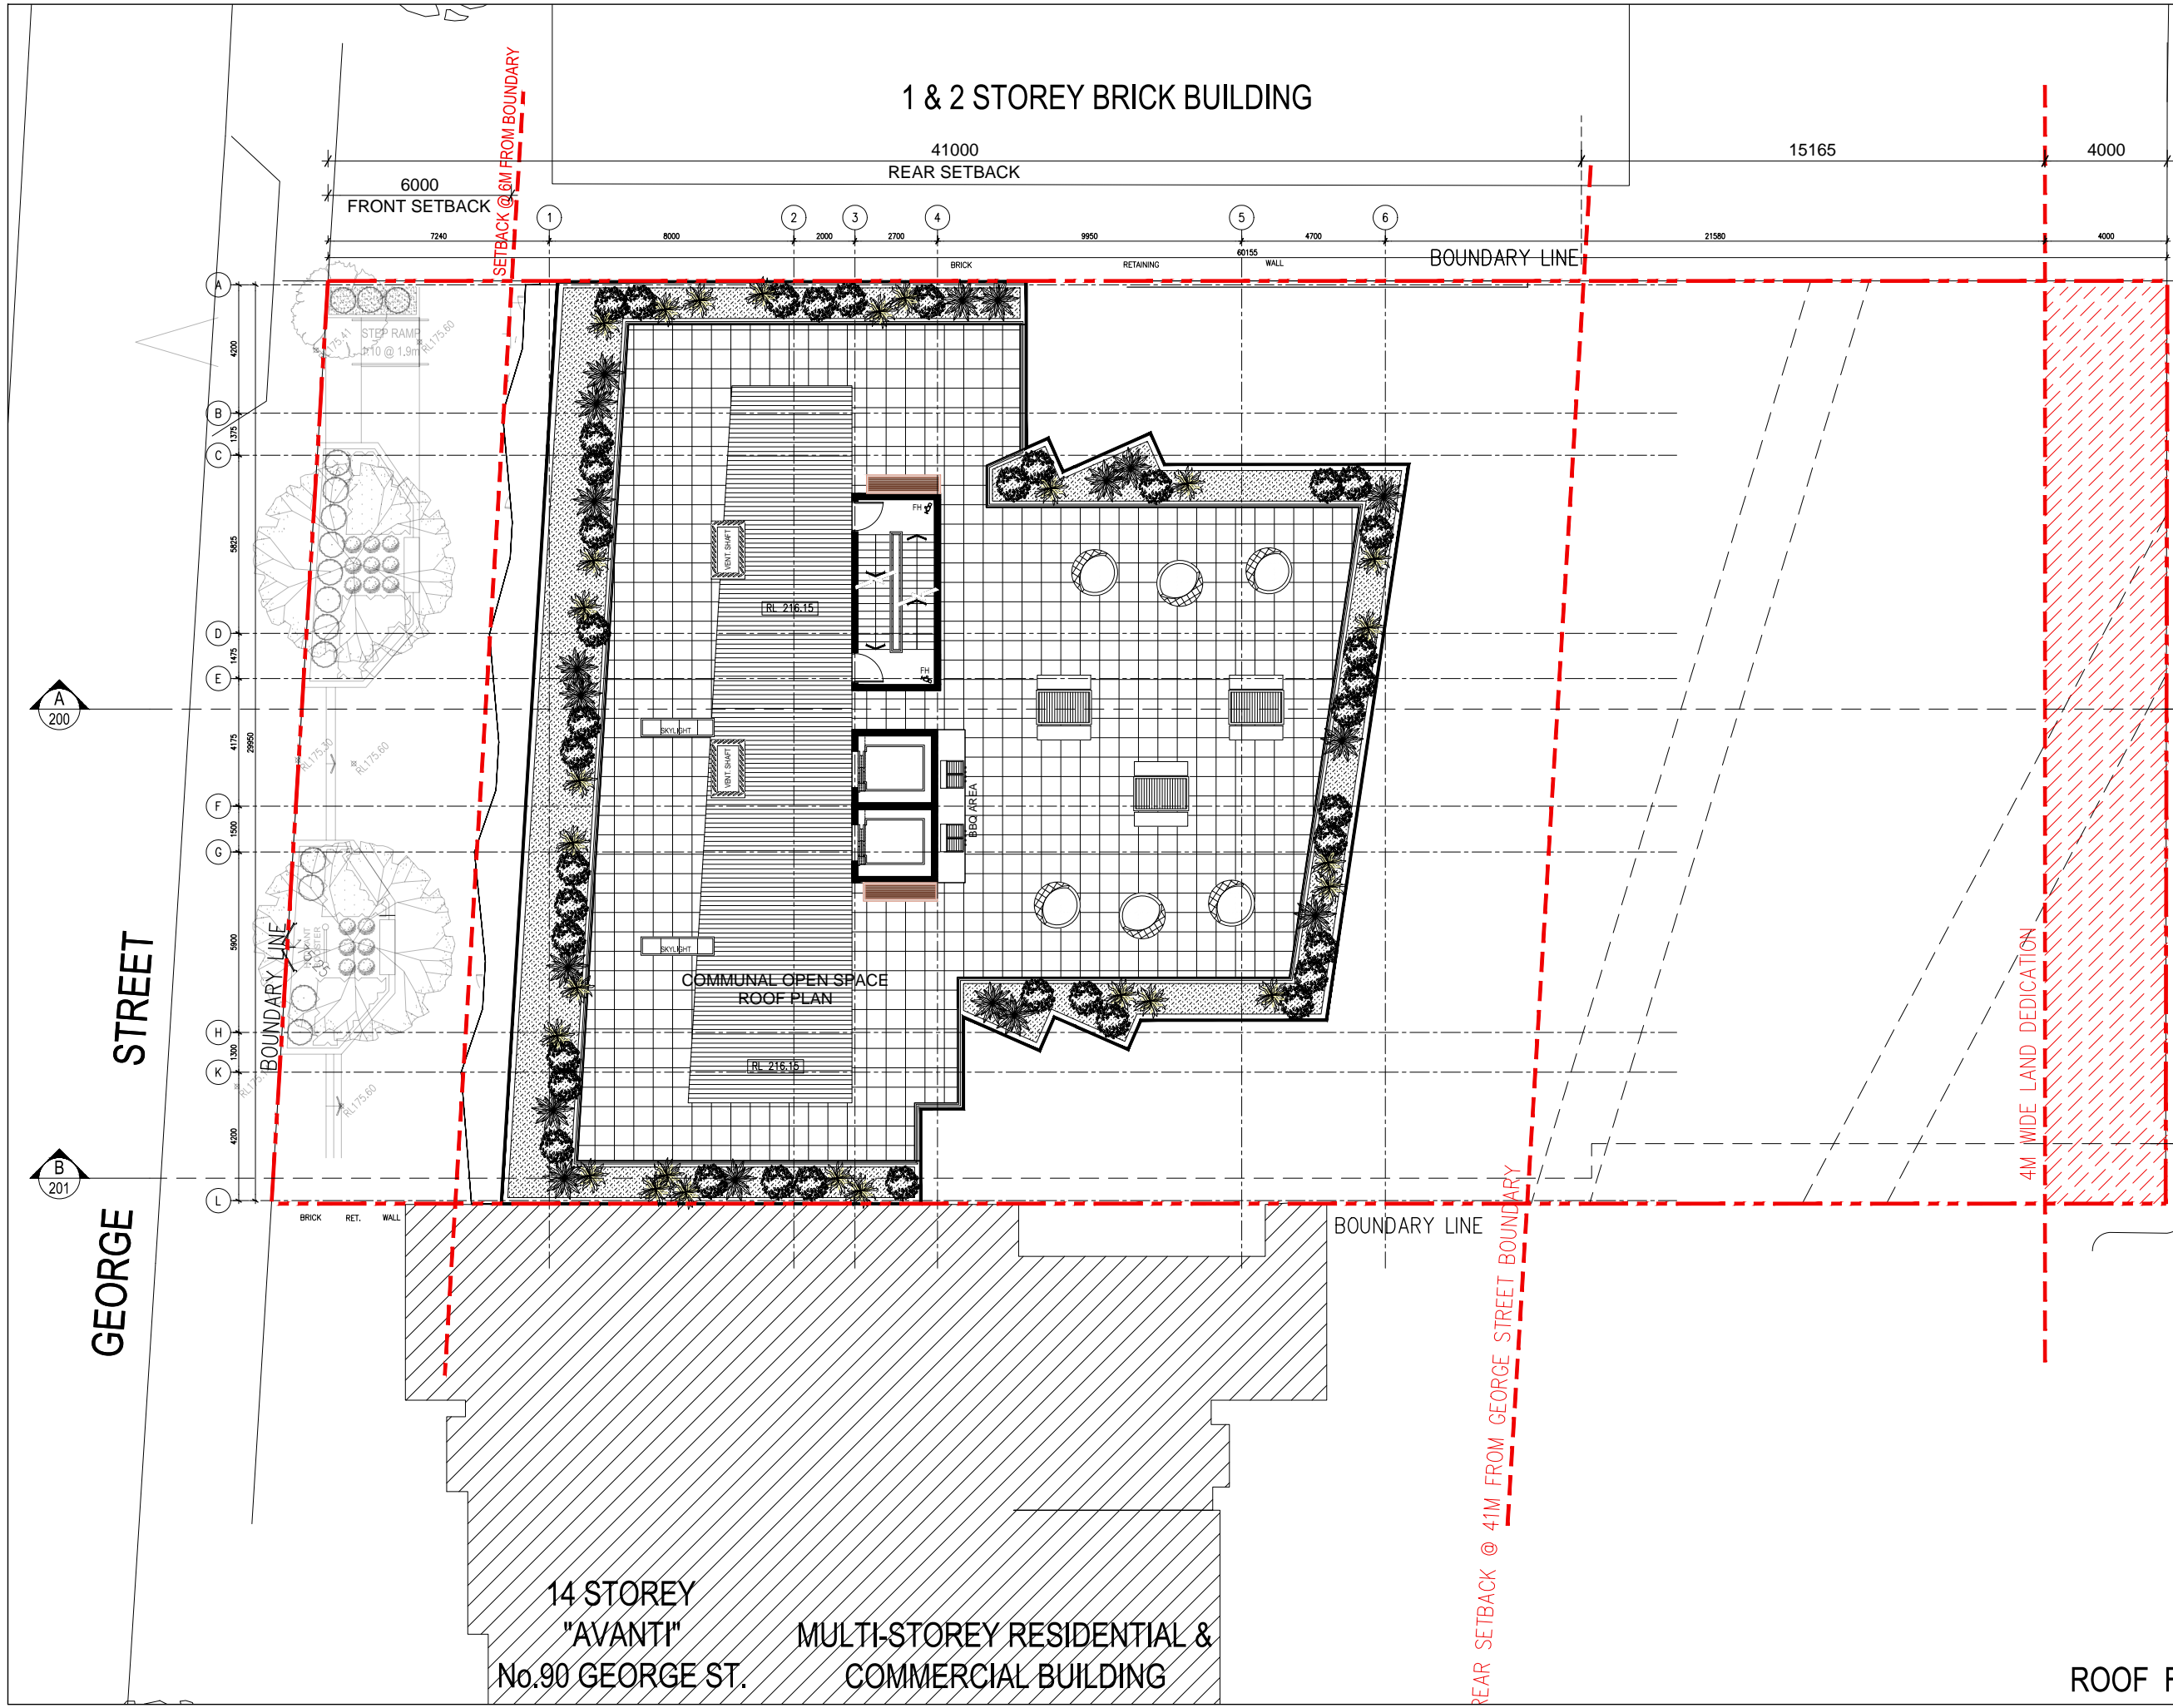

REV	AMENDMENTS	DATE
N	REVISED FLOOR PLAN	26.02.16
P	REVISED FLOOR PLAN	04.03.16
Q	REVISED SET OF DRAWINGS	07.03.16
V	REVISED SET OF DRAWINGS	17.03.16
W	REVISED FLOOR PLANS	21.03.16
X	REVISED FLOOR PLANS	16.05.16
Y	REVISED FLOOR PLANS	19.05.16
Z	REVISED SET OF DRAWINGS	24.05.16

Disclaimer:  
These drawings are preliminary drawings and are subject to change without notice during the course of the proposed development. Submission of the drawings does not constitute a representation or warranty by the developer or its servants, agents or contractors that the drawings are final nor that the proposed development will take place in accordance with these drawings.

THESE DOCUMENTS ARE NOT TO BE USED AS A BASIS FOR ANY OTHER DEVELOPMENT OR CONSTRUCTION WITHOUT THE WRITTEN CONSENT OF THE ARCHITECT.

NOTES:  
DRAWINGS MADE TO A LARGER SCALE AND THOSE SHOWING PARTICULAR DETAIL OF WORKS SHALL TAKE PRECEDENCE OVER DRAWINGS MADE TO A SMALLER SCALE AND FOR MORE GENERAL PURPOSES.  
WHERE ANY DISCREPANCY EXISTS BETWEEN FIGURED AND SCALED DIMENSIONS, THE FIGURED DIMENSIONS SHALL PREVAIL.  
BUILDER TO CHECK ALL SITE DIMENSIONS PRIOR TO FABRICATION OF FITMENTS.

ALL WORK SHOULD COMPLY WITH RELEVANT AUSTRALIAN STANDARDS AND BUILDING CODE OF AUSTRALIA (BCA).

ALL WORK SHALL CONFORM TO THE CONTRACT DOCUMENTS WHICH INCLUDE SPECIFICATIONS, DRAWINGS, ALL ADDENDUMS, FINISHES SCHEDULES AND MODIFICATIONS ISSUED BY THE ARCHITECT.

THE GENERAL CONTRACTOR SHALL REVIEW ALL DOCUMENTS AND VERIFY ALL DIMENSIONS AND FIELD CONDITIONS AND SHALL CONFIRM THAT WORK IS BUILDABLE AS SHOWN. ANY CONFLICTS OR OMISSIONS, ETC., SHALL BE IMMEDIATELY REPORTED TO THE ARCHITECT FOR CLARIFICATION PRIOR TO THE PERFORMANCE OF ANY WORK IN QUESTION.

ALL THE CONSTRUCTION DRAWINGS SHALL BE READ IN CONJUNCTION W/ ALL CONSULTANTS AND CONTRACTOR DRAWINGS, SCHEDULES AND SPECIFICATIONS. IN CASE OF CONFLICT BETWEEN ARCHITECTS AND CONSULTANTS DRAWINGS IN LOCATING STRUCTURAL ELEMENTS, MATERIALS / EQUIPMENT, THE ARCHITECT SHALL BE NOTIFIED FOR CLARIFICATION PRIOR TO PROCEEDING WITH CONSTRUCTION.

DO NOT SCALE DRAWINGS. WRITTEN DIMENSIONS GOVERN PARTITION LOCATIONS, DIMENSIONS AND TYPES. IN CASE OF CONFLICT, NOTIFY ARCHITECT OR WRITTEN CLARIFICATION PRIOR TO PROCEEDING WITH CONSTRUCTION.

BUILDER TO CHECK ALL SITE DIMENSIONS PRIOR TO FABRICATION OF FITMENTS.

ARCHITECT




CONSULTANTS

BEFORE CARRYING OUT ANY WORK ENSURE THAT THE DRAWINGS USED CARRY THE LATEST AMENDMENT NO.

Client: L&C FOUNDATION PTY. LTD.

Project: GEORGE STREET, HORNSBY

Project address: 94-98 GEORGE STREET, HORNSBY

 

Scale: 1:100 @ A1 Date: AUG. 2015

Drawing title: ROOF FL PLAN

Project no. 924 Drawing no. Rev

Drawn: LE A111 Z

Drawing status: FOR COORDINATION

ROOF FL PLAN