

LEGEND

Existing Buildings

Proposed Building

Surrounding Shadow



JUN. 22 AT 9AM
SHADOW DIAGRAM

REV	AMENDMENTS	DATE
N	REVISED FLOOR PLAN	20
P	REVISED FLOOR PLAN	0
Q	REVISED FLOOR PLAN	0
V	REVISED SET OF DRAWINGS	1
W	REVISED FLOOR PLANS	2
X	REVISED FLOOR PLANS	11
Y	REVISED FLOOR PLANS	11
Z	REVISED SET OF DRAWINGS	2

Disclaimer:
These drawings are preliminary drawings and are subject to change without notice during the course of the proposed development. Submission of these drawings does not constitute a representation or warranty by the developer or its servants, agents, contractors that the drawings are final nor the proposed development will take place in accordance with these drawings.

THESE DOCUMENTS AND ANY WORKS PRODUCED AS A RESULT OF THEM SHALL BE THE PROPERTY OF L&C FOUNDATION PTY. LTD.

NOTES
DRAWINGS MADE TO A LARGER SCALE AND THE SHOWING PARTICULAR DETAIL OF WORKS SHALL PRECEDE OVER DRAWINGS MADE TO A SMALLER SCALE AND FOR MORE GENERAL PURPOSES. WHERE ANY DISCREPANCY EXISTS BETWEEN FIGURE AND SCALE DIMENSIONS THE FIGURED DIMENSIONS SHALL PREVAIL.
BUILDER TO CHECK ALL SITE DIMENSIONS PRIOR TO FABRICATION OF FITMENTS.

ALL WORK SHOULD COMPLY WITH RELEVANT AUSTRALIAN STANDARDS AND BUILDING CODE OF AUSTRALIA.

ALL WORK SHALL CONFORM TO THE CONTRACT DOCUMENTS WHICH INCLUDE SPECIFICATIONS, DRAWINGS, ALL ADDENDUMS, FINISHES SCHEDULES AND MODIFICATIONS ISSUED BY THE ARCHITECT.

THE GENERAL CONTRACTOR SHALL REVIEW ALL DOCUMENTS AND VERIFY ALL DIMENSIONS AND CONDITIONS AND SHALL CONFIRM THAT WORK IS BUILDABLE AS SHOWN. ANY CONFLICTS OR OMISSIONS SHALL BE IMMEDIATELY REPORTED TO THE ARCHITECT FOR CLARIFICATION PRIOR TO THE PERFORMANCE OF ANY WORK IN QUESTION.

ALL THE CONSTRUCTION DRAWINGS SHALL BE IN CONJUNCTION WITH ALL CONSULTANTS AND CONTRACTOR DRAWINGS, SCHEDULES AND SPECIFICATIONS. IN CASE OF CONFLICT BETWEEN ARCHITECTS AND CONSULTANTS DRAWINGS IN LOCATING STRUCTURAL ELEMENTS, MATERIALS / EQUIPMENT, THE ARCHITECT SHALL NOTIFIED FOR CLARIFICATION PRIOR TO PROCEED WITH CONSTRUCTION.

DO NOT SCALE DRAWINGS. WRITTEN DIMENSIONS GOVERN PARTITION LOCATIONS, DIMENSIONS AND IN CASE OF CONFLICT, NOTIFY ARCHITECT OR IN CLARIFICATION PRIOR TO PROCEEDING WITH CONSTRUCTION.

BUILDER TO CHECK ALL SITE DIMENSIONS PRIOR TO FABRICATION OF FITMENTS.

ARCHITECT

l&c

foundation

ptys

Scale 1:500
Date 11/06/2024


CONSULTANTS

BEFORE CARRYING OUT ANY WORK ENSURE THE DRAWINGS USED CARRY THE LATEST AMENDMENT.

Client: L&C FOUNDATION PTY. LTD.

Project: GEORGE STREET, HORNSBY

Project address: 94-98 GEORGE STREET, HORNSBY

 

Scale: 1:500 @ A1
Date: 11/06/2024
NC

Drawing title: SHADOW DIAGRAM

Project no. 924 Drawing no. A600
Drawn: LE
Drawing status: DA SUBMISSION

LEGEND

Existing Buildings

Proposed Building

Surrounding Shadow



JUN. 22 AT 12PM
SHADOW DIAGRAM

REV	AMENDMENTS	DATE
N	REVISED FLOOR PLAN	2/
P	REVISED FLOOR PLAN	0/
Q	REVISED FLOOR PLAN	0/
V	REVISED SET OF DRAWINGS	1/
W	REVISED FLOOR PLANS	2/
X	REVISED FLOOR PLANS	11/
Y	REVISED FLOOR PLANS	11/
Z	REVISED SET OF DRAWINGS	2/

Disclaimer:
These drawings are preliminary drawings and are subject to change without notice during the course of the proposed development. Submission of these drawings does not constitute a representation or warranty by the developer or its servants, agents or contractors that the drawings are final nor the proposed development will take place in accordance with these drawings.

THESE DRAWINGS AND ANY WORKS PRODUCED AS A RESULT OF THEM SHALL BE THE PROPERTY OF THE ARCHITECT AND SHALL NOT BE REPRODUCED OR USED IN ANY MANNER WITHOUT THE WRITTEN CONSENT OF THE ARCHITECT.

NOTES
DRAWINGS MADE TO A LARGER SCALE AND THE SHOWING PARTICULAR DETAIL OF WORKS SHALL TAKE PRECEDENCE OVER DRAWINGS MADE TO A SMALLER SCALE AND FOR MORE GENERAL PURPOSES. WHERE ANY DISCREPANCY EXISTS BETWEEN FIGURED AND SCALED DIMENSIONS, THE FIGURED DIMENSIONS SHALL PREVAIL.
BUILDER TO CHECK ALL SITE DIMENSIONS PRIOR TO FABRICATION OF FITMENTS.

ALL WORK SHOULD COMPLY WITH RELEVANT AIR STANDARDS AND BUILDING CODE OF AUSTRALIA.

ALL WORK SHALL CONFORM TO THE CONTRACT DOCUMENTS WHICH INCLUDE SPECIFICATIONS, DRAWINGS, ALL ADDENDUMS, FINISHES SCHEDULES AND MODIFICATIONS ISSUED BY THE ARCHITECT.

THE GENERAL CONTRACTOR SHALL REVIEW ALL DOCUMENTS AND VERIFY ALL DIMENSIONS AND CONDITIONS AND SHALL CONFIRM THAT WORK IS BUILDABLE AS SHOWN. ANY CONFLICTS OR OMISSIONS SHALL BE IMMEDIATELY REPORTED TO THE ARCHITECT FOR CLARIFICATION PRIOR TO THE PERFORMANCE OF ANY WORK IN QUESTION.

ALL THE CONSTRUCTION DRAWINGS SHALL BE IN CONJUNCTION WITH ALL CONSULTANTS AND CONTRACT DRAWINGS, SCHEDULES AND SPECIFICATIONS. IN CASE OF CONFLICT BETWEEN ARCHITECTS AND CONSULTANTS IN LOCATING STRUCTURAL ELEMENTS, MATERIALS / EQUIPMENT, THE ARCHITECT SHALL NOTIFIED FOR CLARIFICATION PRIOR TO PROCEED WITH CONSTRUCTION.

DO NOT SCALE DRAWINGS. WRITTEN DIMENSIONS GOVERN PARTITION LOCATIONS, DIMENSIONS AND IN CASE OF CONFLICT, NOTIFY ARCHITECT OR IN CLARIFICATION PRIOR TO PROCEEDING WITH CONSTRUCTION.

BUILDER TO CHECK ALL SITE DIMENSIONS PRIOR TO FABRICATION OF FITMENTS.




CONSULTANTS

BEFORE CARRYING OUT ANY WORK, ENSURE THE DRAWINGS USED CARRY THE LATEST AMENDMENT.

Client: L&C FOUNDATION PTY. LTD

Project: GEORGE STREET, HORNSBY

Project address: 94-98 GEORGE STREET, HORNSBY

 

Scale: 1:500 (A1)
Date: 11/06/2024
Drawing title: SHADOW DIAGRAM

Project no: 924 Drawing no: A601

Drawn: LE
Drawing status: DA SUBMISSION

LEGEND

Existing Buildings

Proposed Building

Surrounding Shadow



JUN. 22 AT 3PM
SHADOW DIAGRAM

REV	AMENDMENTS	DATE
N	REVISED FLOOR PLAN	20
P	REVISED FLOOR PLAN	0
Q	REVISED FLOOR PLAN	0
V	REVISED SET OF DRAWINGS	1
W	REVISED FLOOR PLANS	2
X	REVISED FLOOR PLANS	11
Y	REVISED FLOOR PLANS	11
Z	REVISED SET OF DRAWINGS	2

DISCLAIMER:
These drawings are preliminary drawings and are subject to change without notice during the course of the proposed development. Submission of these drawings does not constitute a representation or warranty by the developer or its servants, agents or contractors that the drawings are final nor the proposed development will take place in accordance with these drawings.

THESE DOCUMENTS AND ANY WORKS PRODUCED AS A RESULT OF THEM SHALL BE THE PROPERTY OF L&C FOUNDATION PTY. LTD. AND SHALL NOT BE REPRODUCED OR USED IN ANY MANNER WITHOUT THE WRITTEN PERMISSION OF L&C FOUNDATION PTY. LTD.

NOTES:
DRAWINGS MADE TO A LARGER SCALE AND THE SHOWING PARTICULAR DETAIL OF WORKS SHALL TAKE PRECEDENCE OVER DRAWINGS MADE TO A SMALLER SCALE AND FOR MORE GENERAL PURPOSES. WHERE ANY DISCREPANCY EXISTS BETWEEN FIGURED AND SCALED DIMENSIONS, THE FIGURED DIMENSIONS SHALL PREVAIL.
BUILDER TO CHECK ALL SITE DIMENSIONS PRIOR TO FABRICATION OF FITMENTS.
ALL WORK SHOULD COMPLY WITH RELEVANT AUSTRALIAN STANDARDS AND BUILDING CODE OF AUSTRALIA.
ALL WORK SHALL CONFORM TO THE CONTRACT DOCUMENTS WHICH INCLUDE SPECIFICATIONS, DRAWINGS, ALL ADDENDUMS, FINISHES SCHEDULES AND MODIFICATIONS ISSUED BY THE ARCHITECT.
THE GENERAL CONTRACTOR SHALL REVIEW ALL DOCUMENTS AND VERIFY ALL DIMENSIONS AND CONDITIONS AND SHALL CONFIRM THAT WORK IS BUILDABLE AS SHOWN. ANY CONFLICTS OR OMISSIONS ETC. SHALL BE IMMEDIATELY REPORTED TO THE ARCHITECT FOR CLARIFICATION PRIOR TO THE PERFORMANCE OF ANY WORK IN QUESTION.
ALL THE CONSTRUCTION DRAWINGS SHALL BE IN CONJUNCTION WITH ALL CONSULTANTS AND CONTRACT DRAWINGS, SCHEDULES AND SPECIFICATIONS. IN CASE OF CONFLICT BETWEEN ARCHITECTS AND CONSULTANTS IN LOCATING STRUCTURAL ELEMENTS, MATERIALS / EQUIPMENT, THE ARCHITECT SHALL NOTIFIED FOR CLARIFICATION PRIOR TO PROCEED WITH CONSTRUCTION.
DO NOT SCALE DRAWINGS. WRITTEN DIMENSIONS GOVERN PARTITION LOCATIONS, DIMENSIONS AND IN CASE OF CONFLICT, NOTIFY ARCHITECT OR IN CLARIFICATION PRIOR TO PROCEEDING WITH CONSTRUCTION.
BUILDER TO CHECK ALL SITE DIMENSIONS PRIOR TO FABRICATION OF FITMENTS.

ARCHITECT
CONYOUN
PTNS

CONSULTANTS

BEFORE CARRYING OUT ANY WORK ENSURE THE DRAWINGS USED CARRY THE LATEST AMENDMENT.

Client: L&C FOUNDATION PTY. LTD.


Project: GEORGE STREET, HORNSBY


Project address: 94-98 GEORGE STREET, HORNSBY

Key plan

Scale: 1:500 @ A1
0 5 10 15 20
DATE: 2024
Drawing title: SHADOW DIAGRAM

Project no. 924 Drawing no. A602
Drawn: LE
Drawing status: DA SUBMISSION

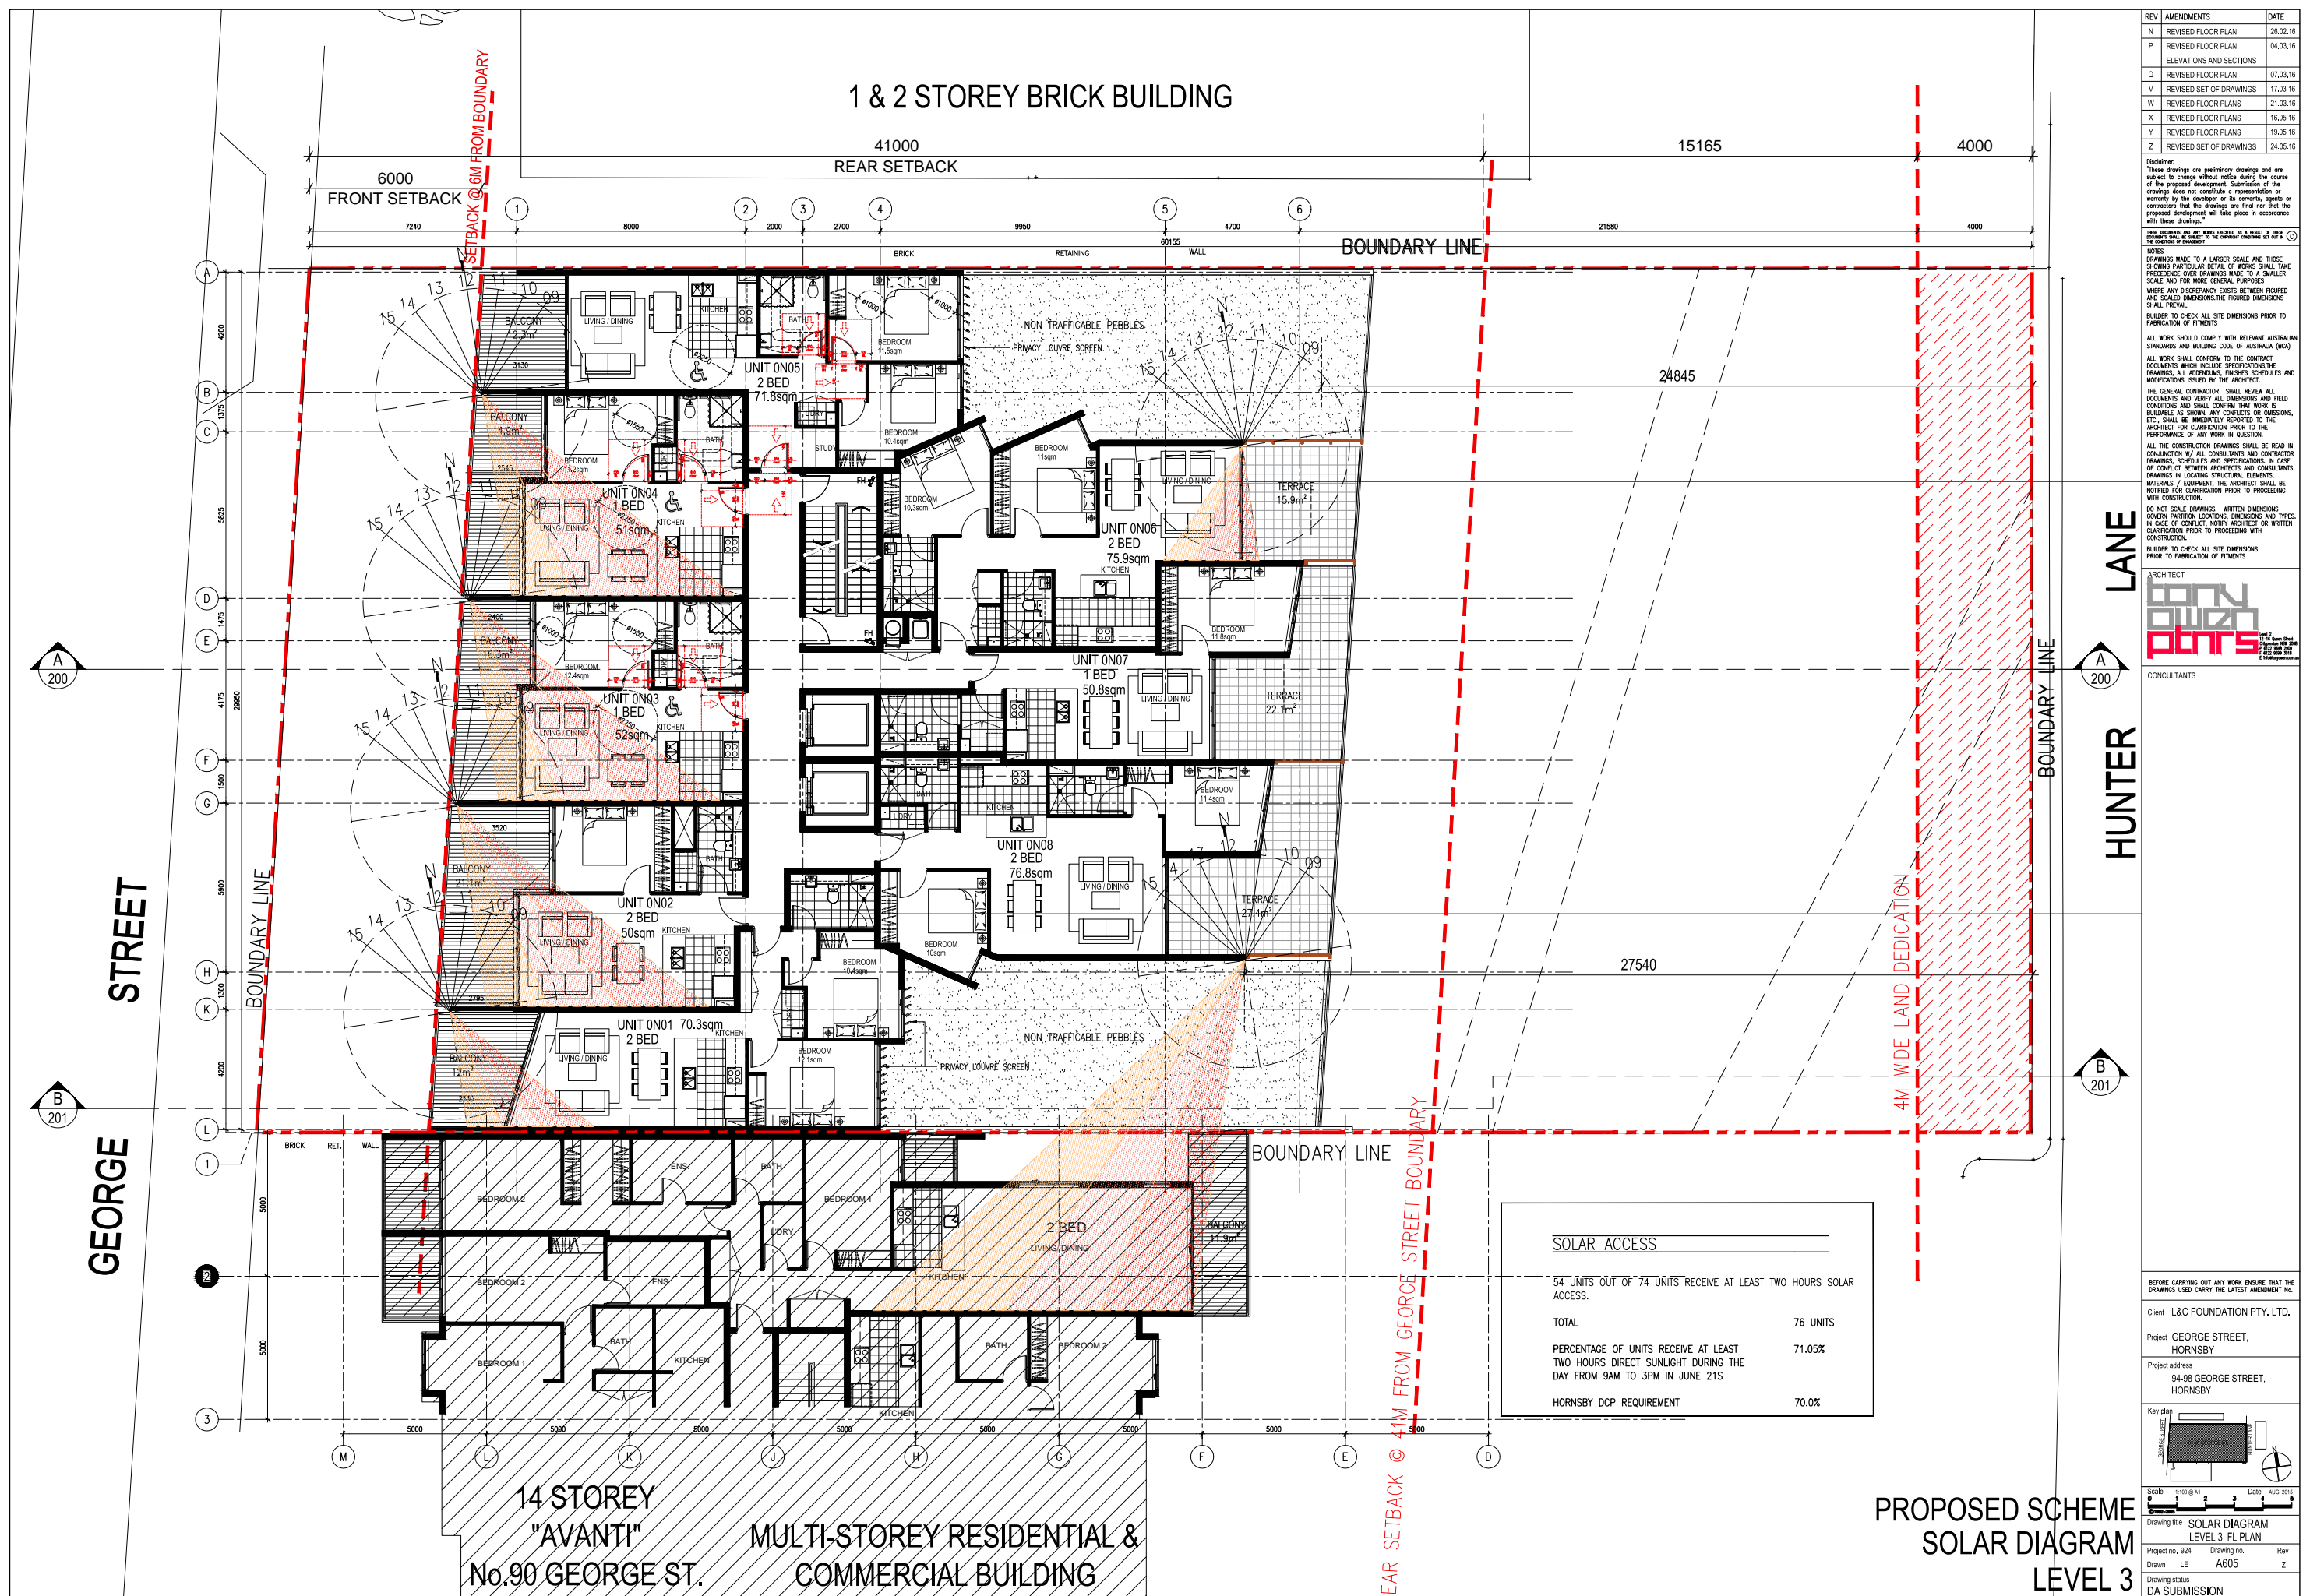

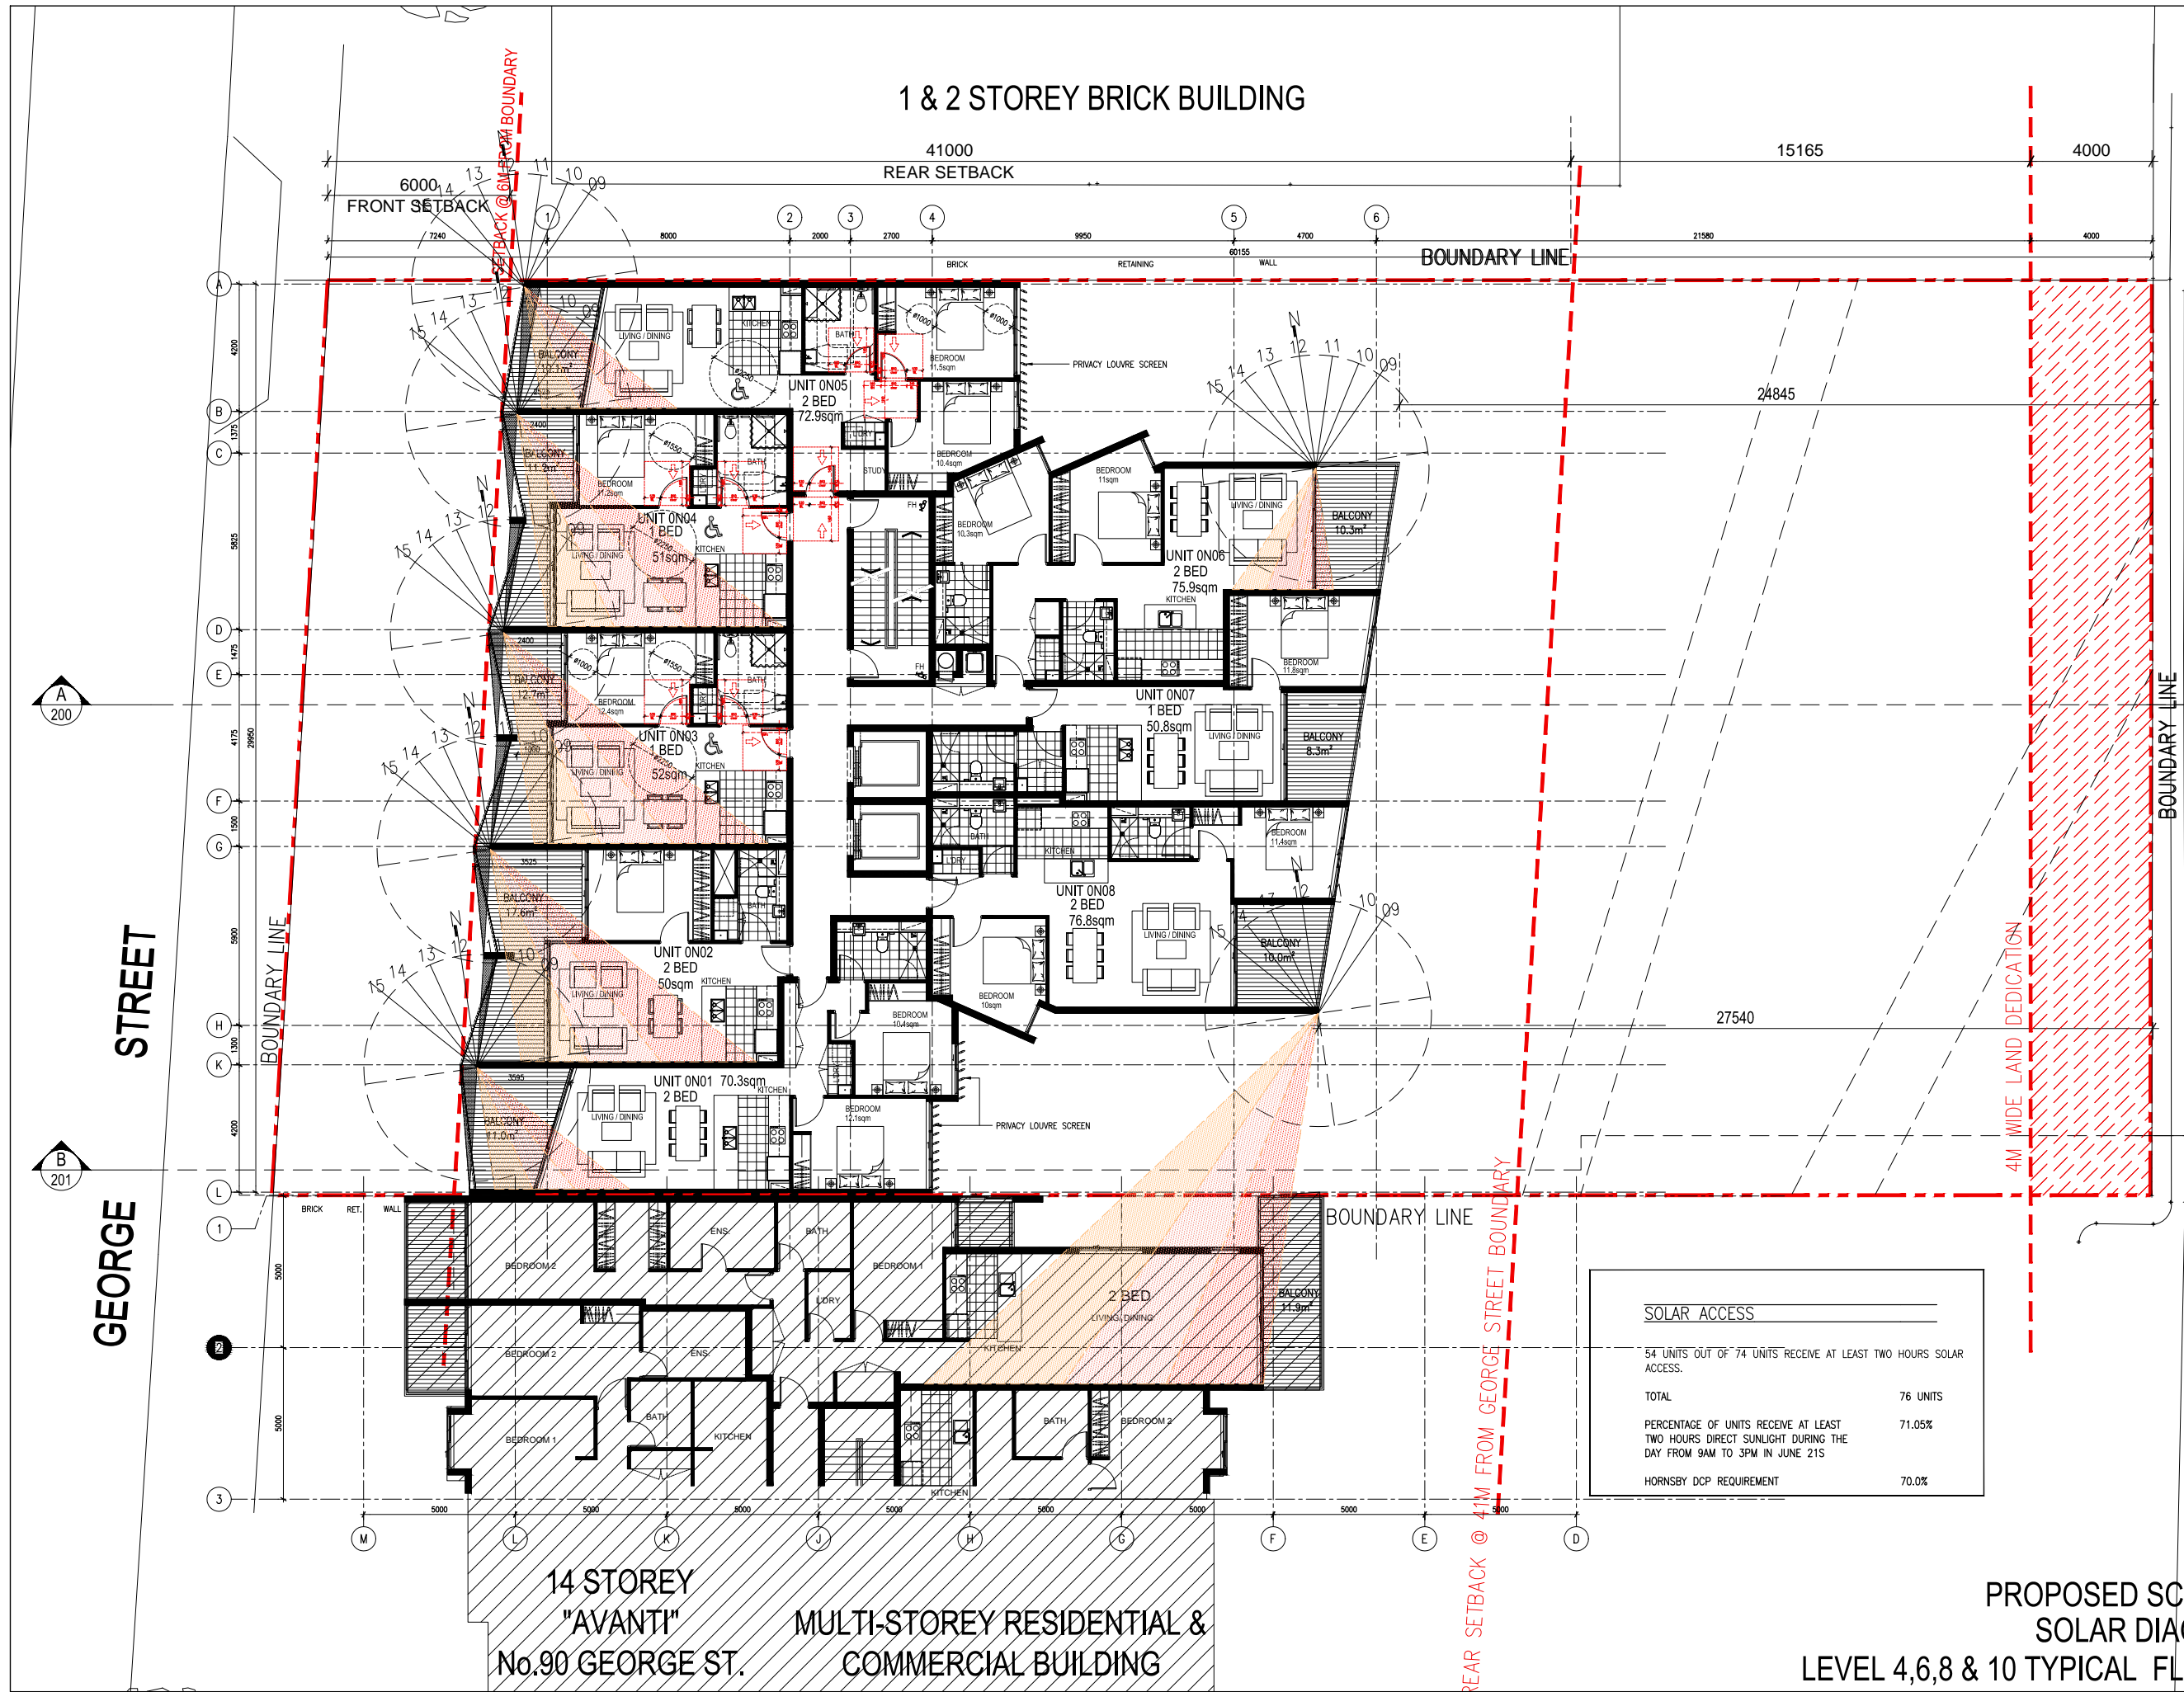

SOLAR ACCESS	
54 UNITS OUT OF 74 UNITS RECEIVE AT LEAST TWO HOURS SOLAR ACCESS.	
TOTAL	76 UNITS
PERCENTAGE OF UNITS RECEIVE AT LEAST TWO HOURS DIRECT SUNLIGHT DURING THE DAY FROM 9AM TO 3PM IN JUNE 215	71.05%
HORNSBY DCP REQUIREMENT	70.0%

REV	AMENDMENTS	DATE
N	REVISED FLOOR PLAN	26.02.16
P	REVISED FLOOR PLAN	04.03.16
Q	REVISED SET OF DRAWINGS	07.03.16
V	REVISED SET OF DRAWINGS	17.03.16
W	REVISED FLOOR PLANS	21.03.16
X	REVISED FLOOR PLANS	16.05.16
Y	REVISED FLOOR PLANS	19.05.16
Z	REVISED SET OF DRAWINGS	24.05.16

Disclaimer:
These drawings are preliminary drawings and are subject to change without notice during the course of the proposed development. Submission of the drawings does not constitute a representation or warranty by the developer or its servants, agents or contractors that the drawings are final nor that the proposed development will take place in accordance with these drawings.

THESE DOCUMENTS ARE NOT TO BE USED AS A BASIS FOR ANY OTHER DEVELOPMENT OR CONSTRUCTION WITHOUT THE WRITTEN CONSENT OF THE ARCHITECT.

NOTES:
DRAWINGS MADE TO A LARGER SCALE AND THOSE SHOWING PARTICULAR DETAIL OF WORKS SHALL TAKE PRECEDENCE OVER DRAWINGS MADE TO A SMALLER SCALE AND FOR MORE GENERAL PURPOSES.
WHERE ANY DISCREPANCY EXISTS BETWEEN FIGURED AND SCALED DIMENSIONS, THE FIGURED DIMENSIONS SHALL PREVAIL.
BUILDER TO CHECK ALL SITE DIMENSIONS PRIOR TO FABRICATION OF FITMENTS.

ALL WORK SHOULD COMPLY WITH RELEVANT AUSTRALIAN STANDARDS AND BUILDING CODE OF AUSTRALIA (BCA).

ALL WORK SHALL CONFORM TO THE CONTRACT DOCUMENTS WHICH INCLUDE SPECIFICATIONS, DRAWINGS, ALL ADDENDUMS, FINISHES SCHEDULES AND MODIFICATIONS ISSUED BY THE ARCHITECT.

THE GENERAL CONTRACTOR SHALL REVIEW ALL DOCUMENTS AND VERIFY ALL DIMENSIONS AND FIELD CONDITIONS AND SHALL CONFIRM THAT WORK IS BUILDABLE AS SHOWN. ANY CONFLICTS OR OMISSIONS, ETC., SHALL BE IMMEDIATELY REPORTED TO THE ARCHITECT FOR CLARIFICATION PRIOR TO THE PERFORMANCE OF ANY WORK IN QUESTION.

ALL THE CONSTRUCTION DRAWINGS SHALL BE READ IN CONJUNCTION WITH ALL CONSULTANTS AND CONTRACTOR DRAWINGS, SCHEDULES AND SPECIFICATIONS. IN CASE OF CONFLICT BETWEEN ARCHITECTS AND CONSULTANTS DRAWINGS IN LOCATING STRUCTURAL ELEMENTS, MATERIALS / EQUIPMENT, THE ARCHITECT SHALL BE NOTIFIED FOR CLARIFICATION PRIOR TO PROCEEDING WITH CONSTRUCTION.

DO NOT SCALE DRAWINGS. WRITTEN DIMENSIONS GOVERN PARTITION LOCATIONS, DIMENSIONS AND TYPES. IN CASE OF CONFLICT, NOTIFY ARCHITECT OR WRITTEN CLARIFICATION PRIOR TO PROCEEDING WITH CONSTRUCTION.

BUILDER TO CHECK ALL SITE DIMENSIONS PRIOR TO FABRICATION OF FITMENTS.

ARCHITECT
CONYOUNG
PLNRS


CONSULTANTS

BEFORE CARRYING OUT ANY WORK ENSURE THAT THE DRAWINGS USED CARRY THE LATEST AMENDMENT NO.

Client: L&C FOUNDATION PTY. LTD.

Project: GEORGE STREET, HORNSBY

Project address: 94-98 GEORGE STREET, HORNSBY

 

Scale: 1:100 @ A1 Date: AUG. 2015

Drawing title: SOLAR DIAGRAM

Level 4,6,8 & 10 TYPICAL FL PLAN

Project no. 924 Drawing no. Rev

Drawn: LE A605 Drawing no. Z

Drawing status: DA SUBMISSION

PROPOSED SCHEME
SOLAR DIAGRAM
LEVEL 4,6,8 & 10 TYPICAL FL PLAN



SOLAR ACCESS	
54 UNITS OUT OF 74 UNITS RECEIVE AT LEAST TWO HOURS SOLAR ACCESS.	
TOTAL	76 UNITS
PERCENTAGE OF UNITS RECEIVE AT LEAST TWO HOURS DIRECT SUNLIGHT DURING THE DAY FROM 9AM TO 3PM IN JUNE 215	71.05%
HORNSBY DCP REQUIREMENT	70.0%

PROPOSED SCHEME
SOLAR DIAGRAM
LEVEL 5,7,9 TYPICAL FL PLAN

REV	AMENDMENTS	DATE
N	REVISED FLOOR PLAN	26.02.16
P	REVISED FLOOR PLAN	04.03.16
Q	REVISED SET OF DRAWINGS	17.03.16
V	REVISED FLOOR PLAN	07.03.16
W	REVISED FLOOR PLANS	21.03.16
X	REVISED FLOOR PLANS	16.05.16
Y	REVISED FLOOR PLANS	19.05.16
Z	REVISED SET OF DRAWINGS	24.05.16

Disclaimer:
These drawings are preliminary drawings and are subject to change without notice during the course of the proposed development. Submission of the drawings does not constitute a representation or warranty by the developer or its servants, agents or contractors that the drawings are final nor that the proposed development will take place in accordance with these drawings.

NOTES:
DRAWINGS MADE TO A LARGER SCALE AND THOSE SHOWING PARTICULAR DETAIL OF WORKS SHALL TAKE PRECEDENCE OVER DRAWINGS MADE TO A SMALLER SCALE AND FOR MORE GENERAL PURPOSES.
WHERE ANY DISCREPANCY EXISTS BETWEEN FIGURED AND SCALED DIMENSIONS THE FIGURED DIMENSIONS SHALL PREVAIL.
BUILDER TO CHECK ALL SITE DIMENSIONS PRIOR TO FABRICATION OF FITMENTS.
ALL WORK SHOULD COMPLY WITH RELEVANT AUSTRALIAN STANDARDS AND BUILDING CODE OF AUSTRALIA (BCA).
ALL WORK SHALL CONFORM TO THE CONTRACT DOCUMENTS WHICH INCLUDE SPECIFICATIONS, DRAWINGS, ALL ADDENDUMS, FINISHES SCHEDULES AND MODIFICATIONS ISSUED BY THE ARCHITECT.
THE GENERAL CONTRACTOR SHALL REVIEW ALL DOCUMENTS AND VERIFY ALL DIMENSIONS AND FIELD CONDITIONS AND SHALL CONFIRM THAT WORK IS BUILDABLE AS SHOWN. ANY CONFLICTS OR OMISSIONS, ETC., SHALL BE IMMEDIATELY REPORTED TO THE ARCHITECT FOR CLARIFICATION PRIOR TO THE PERFORMANCE OF ANY WORK IN QUESTION.
ALL THE CONSTRUCTION DRAWINGS SHALL BE READ IN CONJUNCTION W/ ALL CONSULTANTS AND CONTRACTOR DRAWINGS, SCHEDULES AND SPECIFICATIONS. IN CASE OF CONFLICT BETWEEN ARCHITECTS AND CONSULTANTS DRAWINGS IN LOCATING STRUCTURAL ELEMENTS, MATERIALS / EQUIPMENT, THE ARCHITECT SHALL BE NOTIFIED FOR CLARIFICATION PRIOR TO PROCEEDING WITH CONSTRUCTION.
DO NOT SCALE DRAWINGS. WRITTEN DIMENSIONS GOVERN PARTITION LOCATIONS, DIMENSIONS AND TYPES. IN CASE OF CONFLICT, NOTIFY ARCHITECT OR WRITTEN CLARIFICATION PRIOR TO PROCEEDING WITH CONSTRUCTION.
BUILDER TO CHECK ALL SITE DIMENSIONS PRIOR TO FABRICATION OF FITMENTS.

ARCHITECT
CONY DUNN
plnrs

CONSULTANTS


BEFORE CARRYING OUT ANY WORK ENSURE THAT THE DRAWINGS USED CARRY THE LATEST AMENDMENT NO.

Client L&C FOUNDATION PTY. LTD.
Project GEORGE STREET, HORNSBY
Project address 94-98 GEORGE STREET, HORNSBY

Key plan

Scale 1:100 @ A1 Date AUG. 2015

Drawing title SOLAR DIAGRAM
LEVEL 5,7,9 TYPICAL FL PLAN
Project no. 924 Drawing no. Rev
Drawn LE A605b Z
Drawing status
DA SUBMISSION

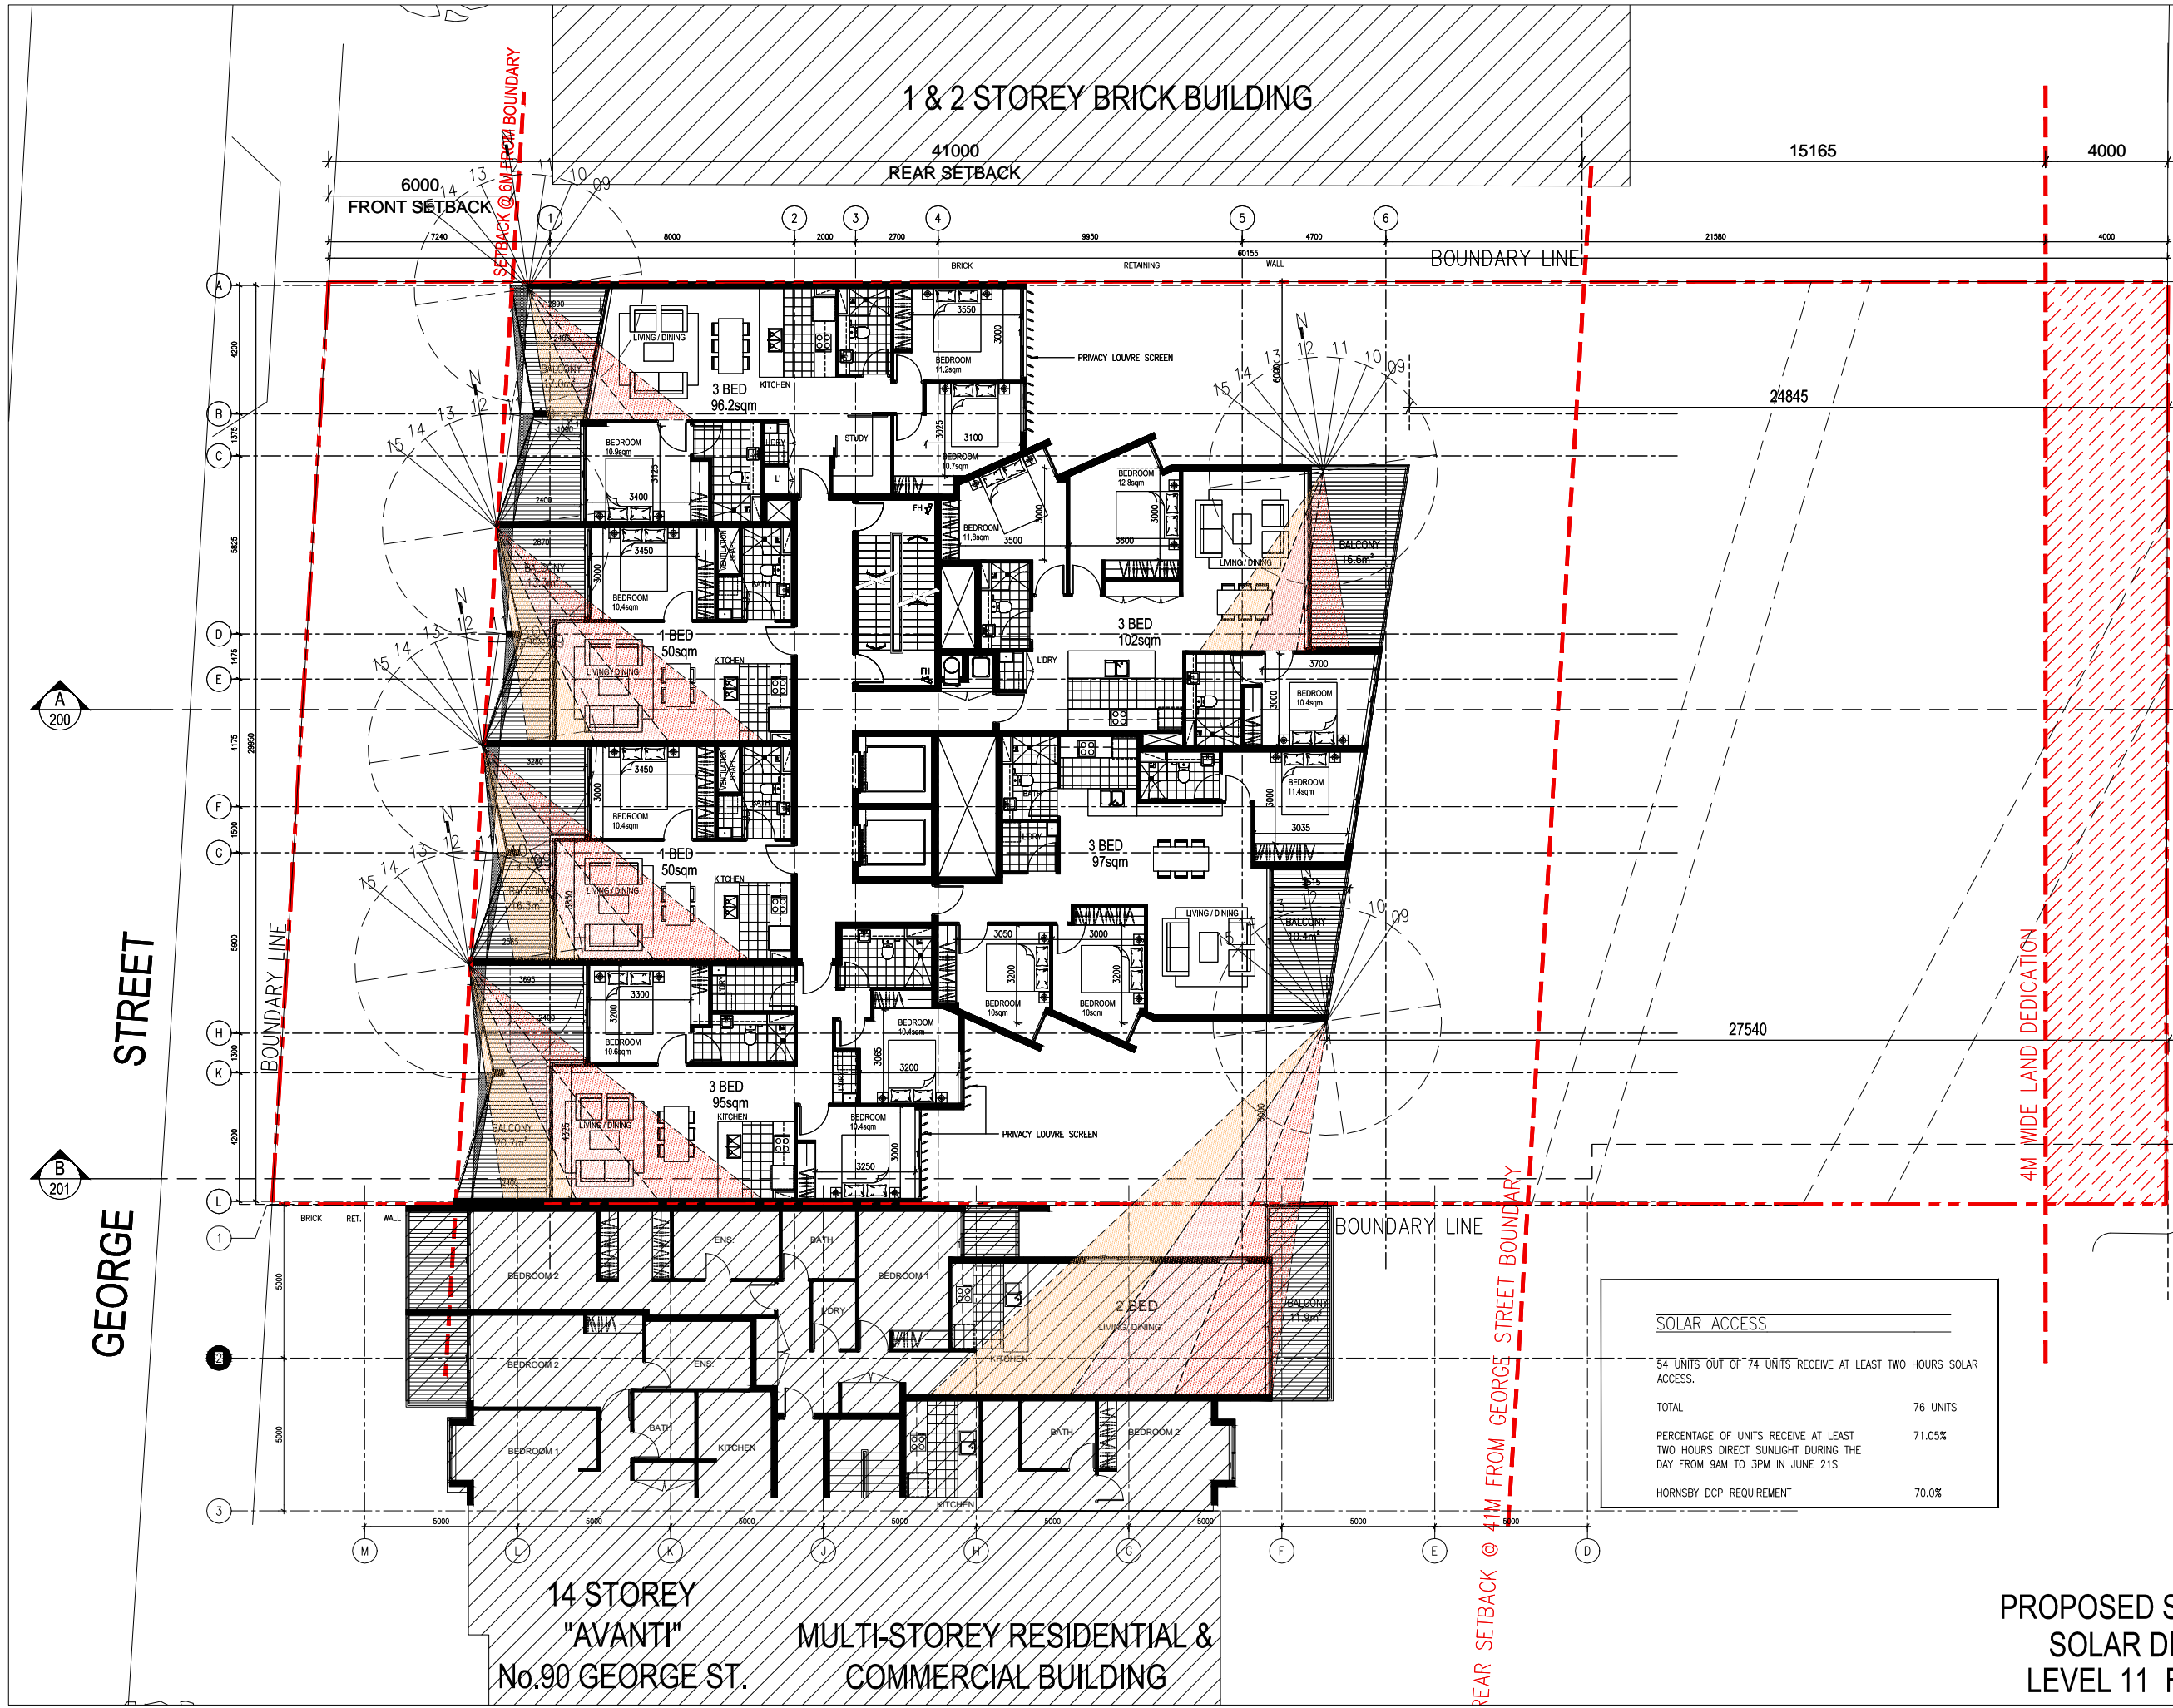

SOLAR ACCESS	
54 UNITS OUT OF 74 UNITS RECEIVE AT LEAST TWO HOURS SOLAR ACCESS.	
TOTAL	76 UNITS
PERCENTAGE OF UNITS RECEIVE AT LEAST TWO HOURS DIRECT SUNLIGHT DURING THE DAY FROM 9AM TO 3PM IN JUNE 215	71.05%
HORNBSBY DCP REQUIREMENT	70.0%

REV	AMENDMENTS	DATE
N	REVISED FLOOR PLAN	21
P	REVISED FLOOR PLAN	0
Q	REVISED FLOOR PLAN	0
V	REVISED SET OF DRAWINGS	1
W	REVISED FLOOR PLANS	2
X	REVISED FLOOR PLANS	11
Y	REVISED FLOOR PLANS	11
Z	REVISED SET OF DRAWINGS	2

Disclaimer:
These drawings are preliminary drawings and are subject to change without notice during the course of the proposed development. Submission of these drawings does not constitute a representation or warranty by the developer or its servants, agents or contractors that the drawings are final nor the proposed development will take place in accordance with these drawings.

THESE DOCUMENTS ARE NOT TO BE USED AS A BASIS FOR ANY OTHER DOCUMENTS OR FOR ANY OTHER PURPOSES.

NOTES:
DRAWINGS MADE TO A LARGER SCALE AND THE SHOWING PARTICULAR DETAIL OF WORKS SHALL PRECEDE OVER DRAWINGS MADE TO A SMALLER SCALE AND FOR MORE GENERAL PURPOSES. WHERE ANY DISCREPANCY EXISTS BETWEEN FIGURED AND SCALED DIMENSIONS THE FIGURED DIMENSIONS SHALL PREVAIL.
BUILDER TO CHECK ALL SITE DIMENSIONS PRIOR TO FABRICATION OF FITMENTS.

ALL WORK SHOULD COMPLY WITH RELEVANT AIR STANDARDS AND BUILDING CODE OF AUSTRALIA.

ALL WORK SHALL CONFORM TO THE CONTRACT DOCUMENTS WHICH INCLUDE SPECIFICATIONS, DRAWINGS, ALL AMENDMENTS, FINISHES SCHEDULES AND MODIFICATIONS ISSUED BY THE ARCHITECT.

THE GENERAL CONTRACTOR SHALL REVIEW ALL DOCUMENTS AND VERIFY ALL DIMENSIONS AND CONDITIONS AND SHALL CONFIRM THAT WORK IS BUILDABLE AS SHOWN. ANY CONFLICTS OR OMISSIONS SHALL BE IMMEDIATELY REPORTED TO THE ARCHITECT FOR CLARIFICATION PRIOR TO THE PERFORMANCE OF ANY WORK IN QUESTION.

ALL THE CONSTRUCTION DRAWINGS SHALL BE IN CONJUNCTION WITH ALL CONSULTANTS AND CONTRACT DRAWINGS, SCHEDULES AND SPECIFICATIONS. IN CASE OF CONFLICT, NOTIFY ARCHITECT OR IN CLARIFICATION PRIOR TO PROCEEDING WITH CONSTRUCTION.

DO NOT SCALE DRAWINGS. WRITTEN DIMENSIONS GOVERN PARTITION LOCATIONS, DIMENSIONS AND IN CASE OF CONFLICT, NOTIFY ARCHITECT OR IN CLARIFICATION PRIOR TO PROCEEDING WITH CONSTRUCTION.

BUILDER TO CHECK ALL SITE DIMENSIONS PRIOR TO FABRICATION OF FITMENTS.

ARCHITECT
COOK DOUGHERTY
PLANNERS

CONSULTANTS

BEFORE CARRYING OUT ANY WORK ENSURE THE DRAWINGS USED CARRY THE LATEST AMENDMENT.

Client: L&C FOUNDATION PTY. LTD.

Project: GEORGE STREET, HORNBSBY

Project address: 94-98 GEORGE STREET, HORNBSBY

Key plan

Scale: 1:100 @ A1

Date: AU

Drawing title: SOLAR DIAGRAM LEVEL 11 FL PLAN


Project no: 924 Drawing no:

Drawn: LE A606

Drawing status:

DA SUBMISSION

PROPOSED SCHEME
SOLAR DIAGRAM
LEVEL 11 FL PLAN

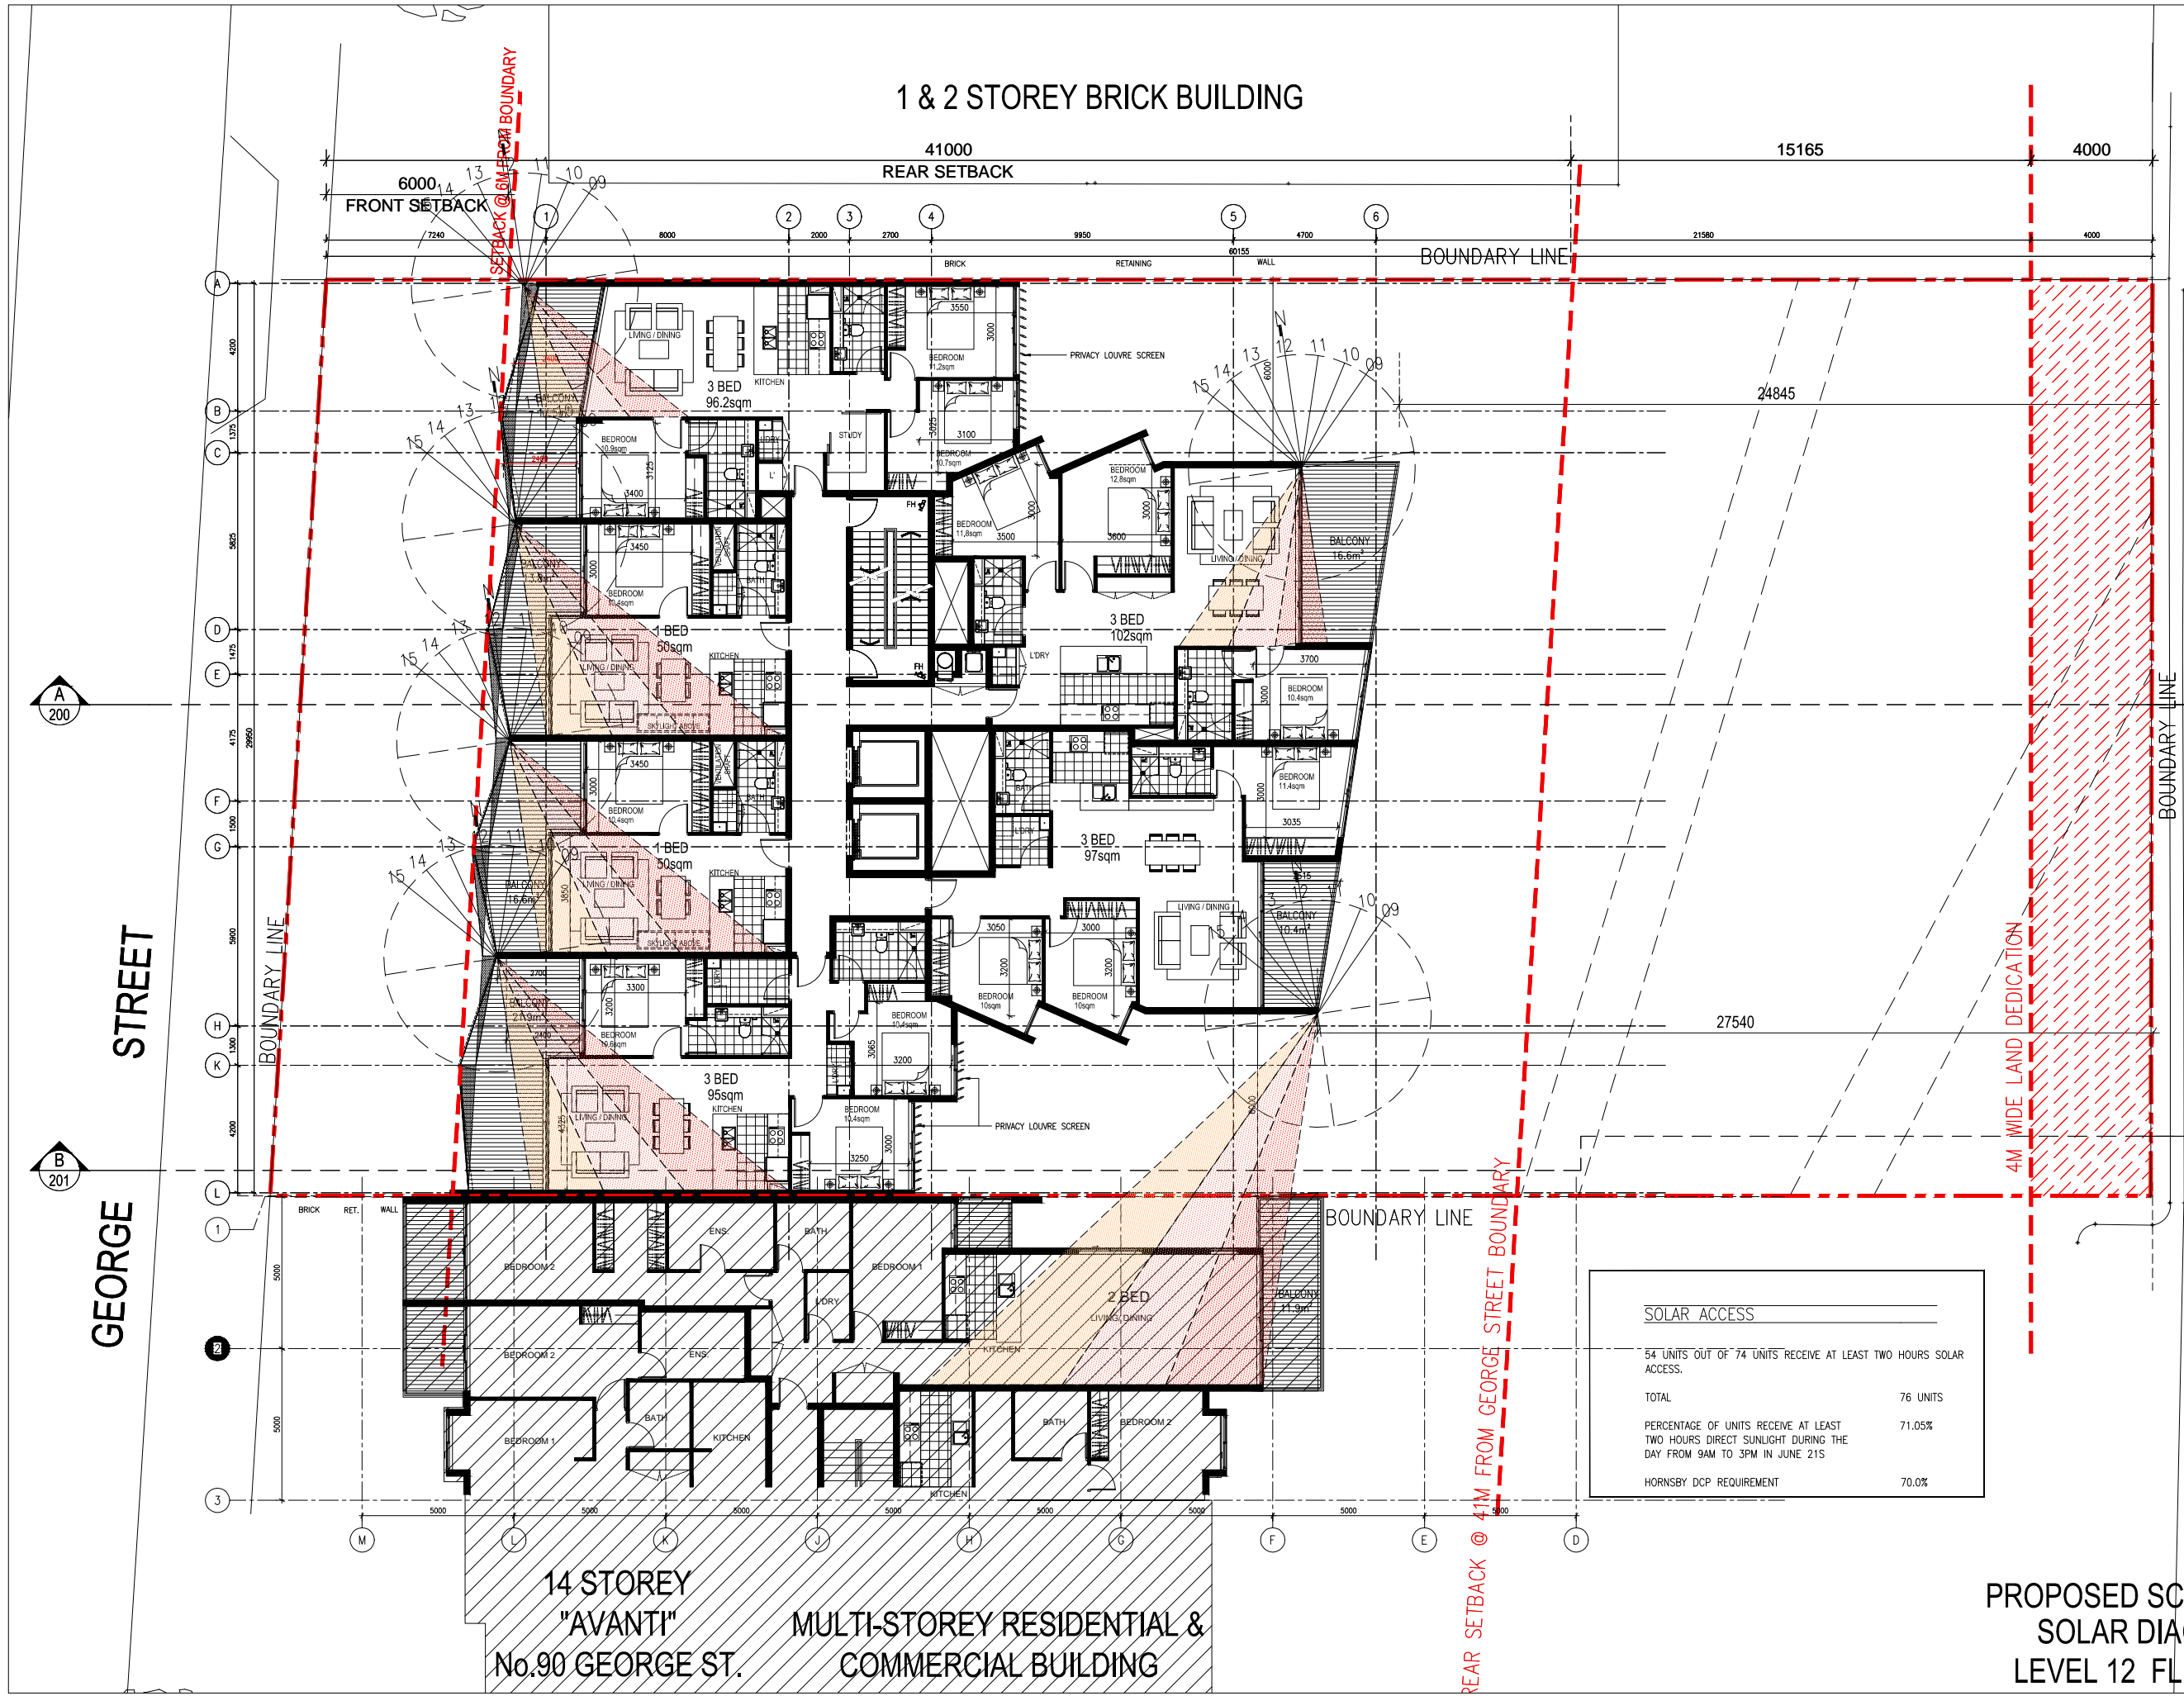

REV	AMENDMENTS	DATE
N	REVISED FLOOR PLAN	2/
P	REVISED FLOOR PLAN	0/
Q	REVISED FLOOR PLAN	0/
V	REVISED SET OF DRAWINGS	1/
W	REVISED FLOOR PLANS	2/
X	REVISED FLOOR PLANS	11/
Y	REVISED FLOOR PLANS	11/
Z	REVISED SET OF DRAWINGS	2/

Disclaimer:
These drawings are preliminary drawings and are subject to change without notice during the course of the proposed development. Submission of these drawings does not constitute a representation or warranty by the developer or its servants, agents or contractors that the drawings are final nor the proposed development will take place in accordance with these drawings.

THESE DRAWINGS AND ANY WORKS PRODUCED AS A RESULT OF THEM SHALL BE THE PROPERTY OF THE ARCHITECT AND SHALL NOT BE REPRODUCED OR USED IN ANY MANNER WITHOUT THE WRITTEN CONSENT OF THE ARCHITECT.

NOTES:
DRAWINGS MADE TO A LARGER SCALE AND THE SHOWING PARTICULAR DETAIL OF WORKS SHALL TAKE PRECEDENCE OVER DRAWINGS MADE TO A SMALLER SCALE AND FOR MORE GENERAL PURPOSES WHERE ANY DISCREPANCY EXISTS BETWEEN FIGURED AND SCALED DIMENSIONS THE FIGURED DIMENSIONS SHALL PREVAIL.
BUILDER TO CHECK ALL SITE DIMENSIONS PRIOR TO FABRICATION OF FITMENTS.

ALL WORK SHOULD COMPLY WITH RELEVANT AIR STANDARDS AND BUILDING CODE OF AUSTRALIA.

ALL WORK SHALL CONFORM TO THE CONTRACT DOCUMENTS WHICH INCLUDE SPECIFICATIONS, DRAWINGS, ALL AMENDMENTS, FINISHES SCHEDULES AND MODIFICATIONS ISSUED BY THE ARCHITECT.

THE GENERAL CONTRACTOR SHALL REVIEW ALL DOCUMENTS AND VERIFY ALL DIMENSIONS AND CONDITIONS AND SHALL CONFIRM THAT WORK IS BUILDABLE AS SHOWN. ANY CONFLICTS OR OMISSIONS SHALL BE IMMEDIATELY REPORTED TO THE ARCHITECT FOR CLARIFICATION PRIOR TO THE PERFORMANCE OF ANY WORK IN QUESTION.

ALL THE CONSTRUCTION DRAWINGS SHALL BE IN CONJUNCTION WITH ALL CONSULTANTS AND CONTAINING SCHEDULES AND SPECIFICATIONS. IN THE EVENT OF CONFLICT BETWEEN ARCHITECTS AND CONSULTANTS IN LOCATING STRUCTURAL ELEMENTS, MATERIALS / EQUIPMENT, THE ARCHITECT SHALL NOTIFIED FOR CLARIFICATION PRIOR TO PROCEED WITH CONSTRUCTION.

DO NOT SCALE DRAWINGS. WRITTEN DIMENSIONS GOVERN PARTITION LOCATIONS, DIMENSIONS AND IN CASE OF CONFLICT, NOTIFY ARCHITECT OR IN CONSTRUCTION PRIOR TO PROCEEDING WITH CONSTRUCTION.

BUILDER TO CHECK ALL SITE DIMENSIONS PRIOR TO FABRICATION OF FITMENTS.

ARCHITECT
COOK PETERSON
ARCHITECTS

CONSULTANTS

BEFORE CARRYING OUT ANY WORK ENSURE THE DRAWINGS USED CARRY THE LATEST AMENDMENT.

Client: L&C FOUNDATION PTY. LTD.

Project: GEORGE STREET, HORNSBY

Project address: 94-98 GEORGE STREET, HORNSBY

Key plan



Scale: 1:1000 Date: AU

Drawing title: SOLAR DIAGRAM LEVEL 12 FL PLAN

Project no: 924 Drawing no: A607

Drawn: LE Drawing status: DA SUBMISSION

PROPOSED SCHEME
SOLAR DIAGRAM
LEVEL 12 FL PLAN



8 AM JUNE 21st



8.30 AM JUNE 21st



9 AM JUNE 21st
MERITON CURRENT SOLAR



9.30 AM JUNE 21st
21 JUNE (WINTER SOLSTICE) SHADOW DIAGRAM

REV	AMENDMENTS	DATE
N	REVISED FLOOR PLAN	20
P	REVISED FLOOR PLAN	0
Q	REVISED FLOOR PLAN	0
V	REVISED SET OF DRAWINGS	1
W	REVISED FLOOR PLANS	2
X	REVISED FLOOR PLANS	11
Y	REVISED FLOOR PLANS	11
Z	REVISED SET OF DRAWINGS	2

Disclaimer:
These drawings are preliminary drawings and are subject to change without notice during the course of the proposed development. Submission of these drawings does not constitute a representation or warranty by the developer or its servants, agents or contractors that the drawings are final nor the proposed development will take place in accordance with these drawings.

THESE DOCUMENTS AND ANY WORKS PRODUCED AS A RESULT OF THEM SHALL BE SUBJECT TO THE CURRENT CONDITIONS SET OUT IN THE CONTRACT OF SALE.

NOTES:
DRAWINGS MADE TO A LARGER SCALE AND THE SHOWING PARTICULAR DETAIL OF WORKS SHALL PRECEDE OVER DRAWINGS MADE TO A SMALLER SCALE AND FOR MORE GENERAL PURPOSES. WHERE ANY DISCREPANCY EXISTS BETWEEN FIGURED AND SCALED DIMENSIONS, THE FIGURED DIMENSIONS SHALL PREVAIL.
BUILDER TO CHECK ALL SITE DIMENSIONS PRIOR TO FABRICATION OF FITMENTS.
ALL WORK SHOULD COMPLY WITH RELEVANT AUSTRALIAN STANDARDS AND BUILDING CODE OF AUSTRALIA.
ALL WORK SHALL CONFORM TO THE CONTRACT DOCUMENTS WHICH INCLUDE SPECIFICATIONS, DRAWINGS, ALL ADDENDUMS, FINISHES SCHEDULES AND MODIFICATIONS ISSUED BY THE ARCHITECT.
THE GENERAL CONTRACTOR SHALL REVIEW ALL DOCUMENTS AND VERIFY ALL DIMENSIONS AND CONDITIONS AND SHALL CONFIRM THAT WORK IS BUILDABLE AS SHOWN. ANY CONFLICTS OR OMISSIONS ETC. SHALL BE IMMEDIATELY REPORTED TO THE ARCHITECT FOR CLARIFICATION PRIOR TO THE PERFORMANCE OF ANY WORK IN QUESTION.
ALL THE CONSTRUCTION DRAWINGS SHALL BE IN CONJUNCTION WITH ALL CONSULTANTS AND CONTAINING SCHEDULES AND SPECIFICATIONS. IN CASE OF CONFLICT BETWEEN ARCHITECTS AND CONSULTANTS DRAWINGS IN LOCATING STRUCTURAL ELEMENTS, MATERIALS / EQUIPMENT, THE ARCHITECT SHALL NOTIFIED FOR CLARIFICATION PRIOR TO PROCEED WITH CONSTRUCTION.
DO NOT SCALE DRAWINGS. WRITTEN DIMENSIONS GOVERN PARTITION LOCATIONS, DIMENSIONS AND IN CASE OF CONFLICT, NOTIFY ARCHITECT OR IN CLARIFICATION PRIOR TO PROCEEDING WITH CONSTRUCTION.
BUILDER TO CHECK ALL SITE DIMENSIONS PRIOR TO FABRICATION OF FITMENTS.

ARCHITECT
CONYOUN
PLANNERS

CONSULTANTS

BEFORE CARRYING OUT ANY WORK, ENSURE THE DRAWINGS USED CARRY THE LATEST AMENDMENTS.

Client: L&C FOUNDATION PTY. LTD

Project: GEORGE STREET, HORNSBY

Project address: 94-98 GEORGE STREET, HORNSBY

Key plan:

Scale: 1:100 @ A1
Date: AU

Drawing title: MERITON CURRENT SOLAR DIAGRAM

Project no. 924 Drawing no. A610
Drawn: LE
Drawing status: DA SUBMISSION



10 AM JUNE 21st



10.30 AM JUNE 21st



11 AM JUNE 21st
MERITON CURRENT SOLAR



11.30 AM JUNE 21st

21 JUNE (WINTER SOLSTICE) SHADOW DIAGRAM

REV	AMENDMENTS	DATE
N	REVISED FLOOR PLAN	21
P	REVISED FLOOR PLAN	0
Q	REVISED FLOOR PLAN	0
V	REVISED SET OF DRAWINGS	1
W	REVISED FLOOR PLANS	2
X	REVISED FLOOR PLANS	11
Y	REVISED FLOOR PLANS	11
Z	REVISED SET OF DRAWINGS	2

DISCLAIMER:
These drawings are preliminary drawings and are subject to change without notice during the course of the proposed development. Submission of these drawings does not constitute a representation or warranty by the developer or its servants, agents or contractors that the drawings are final nor the proposed development will take place in accordance with these drawings.

THESE DOCUMENTS AND ANY WORK PRODUCED AS A RESULT OF THEM SHALL BE USED ONLY FOR THE PURPOSES SET OUT IN THE CONTRACT AND SHALL NOT BE USED FOR ANY OTHER PURPOSE.

NOTES:
DRAWINGS MADE TO A LARGER SCALE AND THE SHOWING PARTICULAR DETAIL OF WORKS SHALL PRECEDE OVER DRAWINGS MADE TO A SMALLER SCALE AND FOR MORE GENERAL PURPOSES. WHERE ANY DISCREPANCY EXISTS BETWEEN FIGURED AND SCALED DIMENSIONS THE FIGURED DIMENSIONS SHALL PREVAIL.
BUILDER TO CHECK ALL SITE DIMENSIONS PRIOR TO FABRICATION OF FITMENTS.
ALL WORK SHOULD COMPLY WITH RELEVANT AUSTRALIAN STANDARDS AND BUILDING CODE OF AUSTRALIA.
ALL WORK SHALL CONFORM TO THE CONTRACT DOCUMENTS WHICH INCLUDE SPECIFICATIONS, DRAWINGS, ALL ADDENDUMS, FINISHES SCHEDULES AND MODIFICATIONS ISSUED BY THE ARCHITECT.
THE GENERAL CONTRACTOR SHALL REVIEW ALL DOCUMENTS AND VERIFY ALL DIMENSIONS AND CONDITIONS AND SHALL CONFIRM THAT WORK IS BUILDABLE AS SHOWN. ANY CONFLICTS OR OMISSIONS ETC. SHALL BE IMMEDIATELY REPORTED TO THE ARCHITECT FOR CLARIFICATION PRIOR TO THE PERFORMANCE OF ANY WORK IN QUESTION.
ALL THE CONSTRUCTION DRAWINGS SHALL BE IN CONJUNCTION WITH ALL CONSULTANTS AND CONTAINING SCHEDULES AND SPECIFICATIONS. IN CASE OF CONFLICT BETWEEN ARCHITECTS AND CONSULTANTS IN LOCATING STRUCTURAL ELEMENTS, MATERIALS / EQUIPMENT, THE ARCHITECT SHALL NOTIFIED FOR CLARIFICATION PRIOR TO PROCEED WITH CONSTRUCTION.
DO NOT SCALE DRAWINGS. WRITTEN DIMENSIONS GOVERN PARTITION LOCATIONS, DIMENSIONS AND IN CASE OF CONFLICT, NOTIFY ARCHITECT OR IN CLARIFICATION PRIOR TO PROCEEDING WITH CONSTRUCTION.
BUILDER TO CHECK ALL SITE DIMENSIONS PRIOR TO FABRICATION OF FITMENTS.

ARCHITECT
CONY OWEN
PLNRS
Scale 1:100
Date 21/06/2024

CONSULTANTS

BEFORE CARRYING OUT ANY WORK ENSURE THE DRAWINGS USED CARRY THE LATEST AMENDMENTS.

Client: L&C FOUNDATION PTY. LTD
Project: GEORGE STREET, HORNSBY
Project address: 94-98 GEORGE STREET, HORNSBY

Key plan:

Scale: 1:100 (A1)
Drawing title: MERITON CURRENT SOLAR DIAGRAM
Project no: 924 Drawing no: A611
Drawn: LE
Drawing status: DA SUBMISSION



12 PM JUNE 21st



12.30 PM JUNE 21st

REV	AMENDMENTS	DATE
N	REVISED FLOOR PLAN	20
P	REVISED FLOOR PLAN	0
Q	REVISED FLOOR PLAN	0
V	REVISED SET OF DRAWINGS	1
W	REVISED FLOOR PLANS	2
X	REVISED FLOOR PLANS	11
Y	REVISED FLOOR PLANS	11
Z	REVISED SET OF DRAWINGS	2

Disclaimer:

These drawings are preliminary drawings and are subject to change without notice during the course of the proposed development. Submission of these drawings does not constitute a representation or warranty by the developer or its servants, agents or contractors that the drawings are final nor the proposed development will take place in accordance with these drawings.

THESE DOCUMENTS AND ANY WORK PRODUCED AS A RESULT OF THEM SHALL BE SUBJECT TO THE CURRENT CONDITIONS SET OUT IN THE CONTRACT OF SALE.

NOTES

DRAWINGS MADE TO A LARGER SCALE AND THE SHOWING PARTICULAR DETAIL OF WORKS SHALL PRECEDE OVER DRAWINGS MADE TO A SMALLER SCALE AND FOR MORE GENERAL PURPOSES. WHERE ANY DISCREPANCY EXISTS BETWEEN FIGURED AND SCALED DIMENSIONS, THE FIGURED DIMENSIONS SHALL PREVAIL.

BUILDER TO CHECK ALL SITE DIMENSIONS PRIOR TO FABRICATION OF FITMENTS.

ALL WORK SHOULD COMPLY WITH RELEVANT AUSTRALIAN STANDARDS AND BUILDING CODE OF AUSTRALIA.

ALL WORK SHALL CONFORM TO THE CONTRACT DOCUMENTS WHICH INCLUDE SPECIFICATIONS, DRAWINGS, ALL ADDENDUMS, FINISHES SCHEDULES AND MODIFICATIONS ISSUED BY THE ARCHITECT.

THE GENERAL CONTRACTOR SHALL REVIEW ALL DOCUMENTS AND VERIFY ALL DIMENSIONS AND CONDITIONS AND SHALL CONFIRM THAT WORK IS BUILDABLE AS SHOWN. ANY CONFLICTS OR OMISSIONS ETC. SHALL BE IMMEDIATELY REPORTED TO THE ARCHITECT FOR CLARIFICATION PRIOR TO THE PERFORMANCE OF ANY WORK IN QUESTION.

ALL THE CONSTRUCTION DRAWINGS SHALL BE IN CONJUNCTION WITH ALL CONSULTANTS AND CONTAINING SCHEDULES AND SPECIFICATIONS, IN ORDER TO AVOID CONFLICTS BETWEEN ARCHITECTS AND CONSULTANTS IN LOCATING STRUCTURAL ELEMENTS, MATERIALS / EQUIPMENT. THE ARCHITECT SHALL NOTIFIED FOR CLARIFICATION PRIOR TO PROCEED WITH CONSTRUCTION.

DO NOT SCALE DRAWINGS. WRITTEN DIMENSIONS GOVERN PARTITION LOCATIONS, DIMENSIONS AND IN CASE OF CONFLICT, NOTIFY ARCHITECT OR IN CLARIFICATION PRIOR TO PROCEEDING WITH CONSTRUCTION.

BUILDER TO CHECK ALL SITE DIMENSIONS PRIOR TO FABRICATION OF FITMENTS.

ARCHITECT

CONY OWEN

plnrs

Scale 1:100
Date 21/06/2024

CONSULTANTS


BEFORE CARRYING OUT ANY WORK, ENSURE THE DRAWINGS USED CARRY THE LATEST AMENDMENTS.

Client: L&C FOUNDATION PTY. LTD

Project: GEORGE STREET, HORNSBY

Project address: 94-98 GEORGE STREET, HORNSBY

Key plan

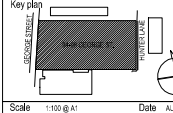

Scale: 1:100 @ A1

Date: 21/06/2024

Drawing title: MERITON CURRENT SOLAR DIAGRAM

Project no: 924 Drawing no: A612

Drawn: LE

Drawing status: DA SUBMISSION



8 AM JUNE 21st



8.30 AM JUNE 21st



9 AM JUNE 21st
PROPOSED SCHEME SOLAR



9.30 AM JUNE 21st
21 JUNE (WINTER SOLSTICE) SHADOW DIAGRAM

REV	AMENDMENTS	DATE
N	REVISED FLOOR PLAN	20
P	REVISED FLOOR PLAN	0
Q	REVISED FLOOR PLAN	0
V	REVISED SET OF DRAWINGS	1
W	REVISED FLOOR PLANS	2
X	REVISED FLOOR PLANS	11
Y	REVISED FLOOR PLANS	11
Z	REVISED SET OF DRAWINGS	2

DISCLAIMER:
These drawings are preliminary drawings and are subject to change without notice during the course of the proposed development. Submission of these drawings does not constitute a representation or warranty by the developer or its servants, agents or contractors that the drawings are final nor the proposed development will take place in accordance with these drawings.

NOTES:
DRAWINGS MADE TO A LARGER SCALE AND THE SHOWING PARTICULAR DETAIL OF WORKS SHALL PRECEDE OVER DRAWINGS MADE TO A SMALLER SCALE AND FOR MORE GENERAL PURPOSES. WHERE ANY DISCREPANCY EXISTS BETWEEN FIGURED AND SCALED DIMENSIONS THE FIGURED DIMENSIONS SHALL PREVAIL.
BUILDER TO CHECK ALL SITE DIMENSIONS PRIOR TO FABRICATION OF FITMENTS.
ALL WORK SHOULD COMPLY WITH RELEVANT AUSTRALIAN STANDARDS AND BUILDING CODE OF AUSTRALIA.
ALL WORK SHALL CONFORM TO THE CONTRACT DOCUMENTS WHICH INCLUDE SPECIFICATIONS, DRAWINGS, ALL ADDENDUMS, FINISHES SCHEDULES AND MODIFICATIONS ISSUED BY THE ARCHITECT.
THE GENERAL CONTRACTOR SHALL REVIEW ALL DOCUMENTS AND VERIFY ALL DIMENSIONS AND CONDITIONS AND SHALL CONFIRM THAT WORK IS BUILDABLE AS SHOWN. ANY CONFLICTS OR OMISSIONS ETC. SHALL BE IMMEDIATELY REPORTED TO THE ARCHITECT FOR CLARIFICATION PRIOR TO THE PERFORMANCE OF ANY WORK IN QUESTION.
ALL THE CONSTRUCTION DRAWINGS SHALL BE IN CONJUNCTION WITH ALL CONSULTANTS AND CONTRACT DOCUMENTS, SCHEDULES AND SPECIFICATIONS. IN CASE OF CONFLICT BETWEEN ARCHITECTS AND CONSULTANTS IN LOCATING STRUCTURAL ELEMENTS, MATERIALS / EQUIPMENT, THE ARCHITECT SHALL NOTIFIED FOR CLARIFICATION PRIOR TO PROCEED WITH CONSTRUCTION.
DO NOT SCALE DRAWINGS. WRITTEN DIMENSIONS GOVERN PARTITION LOCATIONS, DIMENSIONS AND IN CASE OF CONFLICT, NOTIFY ARCHITECT OR IN CLARIFICATION PRIOR TO PROCEEDING WITH CONSTRUCTION.
BUILDER TO CHECK ALL SITE DIMENSIONS PRIOR TO FABRICATION OF FITMENTS.

ARCHITECT
CONYOUN
PLNRS
Architects
10/11-12/13
10/11-12/13

CONSULTANTS

BEFORE CARRYING OUT ANY WORK ENSURE THE DRAWINGS USED CARRY THE LATEST AMENDMENTS.

Client: L&C FOUNDATION PTY. LTD.
Project: GEORGE STREET, HORNSBY
Project address: 94-98 GEORGE STREET, HORNSBY

Key plan:
Map showing the project location on George Street, Hornsby, with a north arrow and scale bar.

Scale: 1:100 (at A1)
Date: 11/06/2024
Drawn: LE
Checked: A620

Drawing title: PROPOSED DESIGN SOLAR DIAGRAM

Project no.: 924
Drawing no.: A620
Drawn: LE
Checked: A620
Drawing status: DA SUBMISSION



10 AM JUNE 21st



10.30 AM JUNE 21st



11 AM JUNE 21st
PROPOSED SCHEME SOLAR



11.30 AM JUNE 21st

21 JUNE (WINTER SOLSTICE) SHADOW DIAGRAM

REV	AMENDMENTS	DATE
N	REVISED FLOOR PLAN	20
P	REVISED FLOOR PLAN	0
Q	REVISED FLOOR PLAN	0
V	REVISED SET OF DRAWINGS	1
W	REVISED FLOOR PLANS	2
X	REVISED FLOOR PLANS	11
Y	REVISED FLOOR PLANS	11
Z	REVISED SET OF DRAWINGS	2

DISCLAIMER:
These drawings are preliminary drawings and are subject to change without notice during the course of the proposed development. Submission of these drawings does not constitute a representation or warranty by the developer or its servants, agents or contractors that the drawings are final nor the proposed development will take place in accordance with these drawings.

THESE DRAWINGS AND ANY WORKS PRODUCED AS A RESULT OF THEM SHALL BE THE PROPERTY OF THE ARCHITECT AND SHALL REMAIN HIS OR HER PROPERTY.

NOTES:
DRAWINGS MADE TO A LARGER SCALE AND THE SHOWING PARTICULAR DETAIL OF WORKS SHALL PRECEDE OVER DRAWINGS MADE TO A SMALLER SCALE AND FOR MORE GENERAL PURPOSES. WHERE ANY DISCREPANCY EXISTS BETWEEN FIGURED AND SCALED DIMENSIONS THE FIGURED DIMENSIONS SHALL PREVAIL.
BUILDER TO CHECK ALL SITE DIMENSIONS PRIOR TO FABRICATION OF FITMENTS.

ALL WORK SHOULD COMPLY WITH RELEVANT AUSTRALIAN STANDARDS AND BUILDING CODE OF AUSTRALIA.


ALL WORK SHALL CONFORM TO THE CONTRACT DOCUMENTS WHICH INCLUDE SPECIFICATIONS, DRAWINGS, ALL ADDENDUMS, FINISHES SCHEDULES AND MODIFICATIONS ISSUED BY THE ARCHITECT.

THE GENERAL CONTRACTOR SHALL REVIEW ALL DOCUMENTS AND VERIFY ALL DIMENSIONS AND CONDITIONS AND SHALL CONFIRM THAT WORK IS BUILDABLE AS SHOWN. ANY CONFLICTS OR OMISSIONS ETC. SHALL BE IMMEDIATELY REPORTED TO THE ARCHITECT FOR CLARIFICATION PRIOR TO THE PERFORMANCE OF ANY WORK IN QUESTION.

ALL THE CONSTRUCTION DRAWINGS SHALL BE IN CONJUNCTION WITH ALL CONSULTANTS AND CONTRACT DRAWINGS, SCHEDULES AND SPECIFICATIONS. IN CASE OF CONFLICT BETWEEN ARCHITECTS AND CONSULTANTS DRAWINGS IN LOCATING STRUCTURAL ELEMENTS, MATERIALS / EQUIPMENT, THE ARCHITECT SHALL NOTIFIED FOR CLARIFICATION PRIOR TO PROCEED WITH CONSTRUCTION.

DO NOT SCALE DRAWINGS. WRITTEN DIMENSIONS GOVERN PARTITION LOCATIONS, DIMENSIONS AND IN CASE OF CONFLICT, NOTIFY ARCHITECT OR IN CLARIFICATION PRIOR TO PROCEEDING WITH CONSTRUCTION.

BUILDER TO CHECK ALL SITE DIMENSIONS PRIOR TO FABRICATION OF FITMENTS.

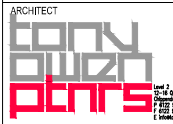


CONSULTANTS

BEFORE CARRYING OUT ANY WORK ENSURE THE DRAWINGS USED CARRY THE LATEST AMENDMENTS.

Client: L&C FOUNDATION PTY. LTD

Project: GEORGE STREET, HORNSBY

Project address: 94-98 GEORGE STREET, HORNSBY

 

Scale: 1:100 (A1)
Date: AU

Drawing title: PROPOSED DESIGN SOLAR DIAGRAM

Project no: 924 Drawing no:

Drawn: LE A621

Drawing status: DA SUBMISSION



12 PM JUNE 21st



12.30 PM JUNE 21st

PROPOSED SCHEME SOLAR

21 JUNE (WINTER SOLSTICE) SHADOW DIAGRAM

REV	AMENDMENTS	DATE
N	REVISED FLOOR PLAN	21
P	REVISED FLOOR PLAN	0
Q	REVISED SET OF DRAWINGS	1
W	REVISED FLOOR PLANS	2
X	REVISED FLOOR PLANS	11
Y	REVISED FLOOR PLANS	11
Z	REVISED SET OF DRAWINGS	2

DISCLAIMER:
These drawings are preliminary drawings and are subject to change without notice during the course of the proposed development. Submission of these drawings does not constitute a representation or warranty by the developer or its servants, agents or contractors that the drawings are final nor the proposed development will take place in accordance with these drawings.

THESE DOCUMENTS AND ANY WORK PRODUCED AS A RESULT OF THEM ARE THE PROPERTY OF THE ARCHITECT AND SHALL BE KEPT IN THE ARCHITECT'S OFFICE.

NOTES:
DRAWINGS MADE TO A LARGER SCALE AND THE SHOWING PARTICULAR DETAIL OF WORKS SHALL PRECEDE OVER DRAWINGS MADE TO A SMALL SCALE AND FOR MORE GENERAL PURPOSES. WHERE ANY DISCREPANCY EXISTS BETWEEN FIG AND SCALED DIMENSIONS, THE FIGURED DIMENSIONS SHALL PREVAIL.
BUILDER TO CHECK ALL SITE DIMENSIONS PRIOR TO FABRICATION OF FITMENTS.
ALL WORK SHOULD COMPLY WITH RELEVANT AU STANDARDS AND BUILDING CODE OF AUSTRALIA.
ALL WORK SHALL CONFORM TO THE CONTRACT DOCUMENTS WHICH INCLUDE SPECIFICATIONS, THE DRAWINGS, ALL ADDENDUMS, FINISHES SCHEDULE, MODIFICATIONS ISSUED BY THE ARCHITECT.
THE GENERAL CONTRACTOR SHALL REVIEW ALL DOCUMENTS AND VERIFY ALL DIMENSIONS AND CONDITIONS AND SHALL CONFIRM THAT WORK IS BUILDABLE AS SHOWN. ANY CONFLICTS OR OMISSIONS ETC. SHALL BE IMMEDIATELY REPORTED TO THE ARCHITECT FOR CLARIFICATION PRIOR TO THE PERFORMANCE OF ANY WORK IN QUESTION.
ALL THE CONSTRUCTION DRAWINGS SHALL BE IN CONJUNCTION WITH ALL CONSULTANTS AND CONTAIN DRAWINGS, SCHEDULES AND SPECIFICATIONS. IN CASE OF CONFLICT BETWEEN ARCHITECTS AND CONSULTANTS IN LOCATING STRUCTURAL ELEMENTS, MATERIALS / EQUIPMENT, THE ARCHITECT SHALL NOTIFIED FOR CLARIFICATION PRIOR TO PROCEED WITH CONSTRUCTION.
DO NOT SCALE DRAWINGS. WRITTEN DIMENSIONS GOVERN PARTITION LOCATIONS, DIMENSIONS AND IN CASE OF CONFLICT, NOTIFY ARCHITECT OR IN CLARIFICATION PRIOR TO PROCEEDING WITH CONSTRUCTION.
BUILDER TO CHECK ALL SITE DIMENSIONS PRIOR TO FABRICATION OF FITMENTS.

ARCHITECT
CONY OWEN
PLNRS
Sole & Joint
PRACTICE
10/11/2024

CONSULTANTS

BEFORE CARRYING OUT ANY WORK, ENSURE THE DRAWINGS USED CARRY THE LATEST AMENDMENTS.

Client: L&C FOUNDATION PTY. LTD

Project: GEORGE STREET, HORNSBY

Project address: 94-98 GEORGE STREET, HORNSBY

Key plan:

Scale: 1:100 @ A1
Date: 21/06/2024

Drawing title: PROPOSED DESIGN SOLAR DIAGRAM

Project no. 924 Drawing no. A621
Drawn: LE
Drawing status: DA SUBMISSION



8 AM JUNE 21st



8.30 AM JUNE 21st



9 AM JUNE 21st
COMPARISION SCHEME



9.30 AM JUNE 21st

21 JUNE (WINTER SOLSTICE) SHADOW DIAGRAM

REV	AMENDMENTS	DATE
N	REVISED FLOOR PLAN	21
P	REVISED FLOOR PLAN	0
Q	REVISED FLOOR PLAN	0
V	REVISED SET OF DRAWINGS	1
W	REVISED FLOOR PLANS	2
X	REVISED FLOOR PLANS	11
Y	REVISED FLOOR PLANS	11
Z	REVISED SET OF DRAWINGS	2

Disclaimer:
These drawings are preliminary drawings and are subject to change without notice during the course of the proposed development. Submission of these drawings does not constitute a representation or warranty by the developer or its servants, agents or contractors that the drawings are final nor the proposed development will take place in accordance with these drawings.

THESE DRAWINGS AND ANY WORKS PRODUCED AS A RESULT OF THEM SHALL BE THE PROPERTY OF THE ARCHITECT AND SHALL NOT BE REPRODUCED OR USED IN ANY MANNER WITHOUT THE WRITTEN CONSENT OF THE ARCHITECT.

NOTES:
DRAWINGS MADE TO A LARGER SCALE AND THE SHOWING PARTICULAR DETAIL OF WORKS SHALL TAKE PRECEDENCE OVER DRAWINGS MADE TO A SMALLER SCALE AND FOR MORE GENERAL PURPOSES. WHERE ANY DISCREPANCY EXISTS BETWEEN FIGURED AND SCALED DIMENSIONS THE FIGURED DIMENSIONS SHALL PREVAIL.
BUILDER TO CHECK ALL SITE DIMENSIONS PRIOR TO FABRICATION OF FITMENTS.

ALL WORK SHOULD COMPLY WITH RELEVANT AUSTRALIAN STANDARDS AND BUILDING CODE OF AUSTRALIA.

ALL WORK SHALL CONFORM TO THE CONTRACT DOCUMENTS WHICH INCLUDE SPECIFICATIONS, DRAWINGS, ALL ADDENDUMS, FINISHES SCHEDULES AND MODIFICATIONS ISSUED BY THE ARCHITECT.

THE GENERAL CONTRACTOR SHALL REVIEW ALL DOCUMENTS AND VERIFY ALL DIMENSIONS AND CONDITIONS AND SHALL CONFIRM THAT WORK IS BUILDABLE AS SHOWN. ANY CONFLICTS OR OMISSIONS ETC. SHALL BE IMMEDIATELY REPORTED TO THE ARCHITECT FOR CLARIFICATION PRIOR TO THE PERFORMANCE OF ANY WORK IN QUESTION.

ALL THE CONSTRUCTION DRAWINGS SHALL BE IN CONJUNCTION WITH ALL CONSULTANTS AND CONTRACT DOCUMENTS, SCHEDULES AND SPECIFICATIONS. IN CASE OF CONFLICT BETWEEN ARCHITECTS AND CONSULTANTS DRAWINGS IN LOCATING STRUCTURAL ELEMENTS, MATERIALS / EQUIPMENT, THE ARCHITECT SHALL NOTIFIED FOR CLARIFICATION PRIOR TO PROCEED WITH CONSTRUCTION.

DO NOT SCALE DRAWINGS. WRITTEN DIMENSIONS GOVERN PARTITION LOCATIONS, DIMENSIONS AND IN CASE OF CONFLICT, NOTIFY ARCHITECT OR IN CLARIFICATION PRIOR TO PROCEEDING WITH CONSTRUCTION.

BUILDER TO CHECK ALL SITE DIMENSIONS PRIOR TO FABRICATION OF FITMENTS.




CONSULTANTS

BEFORE CARRYING OUT ANY WORK ENSURE THE DRAWINGS USED CARRY THE LATEST AMENDMENTS.

Client: L&C FOUNDATION PTY. LTD

Project: GEORGE STREET, HORNSBY

Project address: 94-98 GEORGE STREET, HORNSBY

 

Scale: 1:100 @ A1 Date: AU

Drawing title: COMPARISON SCHI SOLAR DIAGRAM

Project no. 924 Drawing no. A630

Drawn: LE Drawing status: DA SUBMISSION



10 AM JUNE 21st



10.30 AM JUNE 21st



11 AM JUNE 21st
COMPARISON SCHEME



11.30 AM JUNE 21st

21 JUNE (WINTER SOLSTICE) SHADOW DIAGRAM

REV	AMENDMENTS	DATE
N	REVISED FLOOR PLAN	20
P	REVISED FLOOR PLAN	0
Q	REVISED FLOOR PLAN	0
V	REVISED SET OF DRAWINGS	1
W	REVISED FLOOR PLANS	2
X	REVISED FLOOR PLANS	11
Y	REVISED FLOOR PLANS	11
Z	REVISED SET OF DRAWINGS	2

Disclaimer:
These drawings are preliminary drawings and are subject to change without notice during the course of the proposed development. Submission of these drawings does not constitute a representation or warranty by the developer or its servants, agents or contractors that the drawings are final nor the proposed development will take place in accordance with these drawings.

THESE DRAWINGS AND ANY WORKS PRODUCED AS A RESULT OF THEM SHALL BE SUBJECT TO THE CURRENT CONDITIONS SET OUT IN THE CONTRACT OF SALE.

NOTES:
DRAWINGS MADE TO A LARGER SCALE AND THE SHOWING PARTICULAR DETAIL OF WORKS SHALL PRECEDE OVER DRAWINGS MADE TO A SMALLER SCALE AND FOR MORE GENERAL PURPOSES. WHERE ANY DISCREPANCY EXISTS BETWEEN FIGURED AND SCALED DIMENSIONS THE FIGURED DIMENSIONS SHALL PREVAIL.
BUILDER TO CHECK ALL SITE DIMENSIONS PRIOR TO FABRICATION OF FITMENTS.

ALL WORK SHOULD COMPLY WITH RELEVANT AUSTRALIAN STANDARDS AND BUILDING CODE OF AUSTRALIA.


ALL WORK SHALL CONFORM TO THE CONTRACT DOCUMENTS WHICH INCLUDE SPECIFICATIONS, DRAWINGS, ALL ADDENDUMS, FINISHES SCHEDULES AND MODIFICATIONS ISSUED BY THE ARCHITECT.

THE GENERAL CONTRACTOR SHALL REVIEW ALL DOCUMENTS AND VERIFY ALL DIMENSIONS AND CONDITIONS AND SHALL CONFIRM THAT WORK IS BUILDABLE AS SHOWN. ANY CONFLICTS OR OMISSIONS SHALL BE IMMEDIATELY REPORTED TO THE ARCHITECT FOR CLARIFICATION PRIOR TO THE PERFORMANCE OF ANY WORK IN QUESTION.

ALL THE CONSTRUCTION DRAWINGS SHALL BE IN CONJUNCTION WITH ALL CONSULTANTS AND CONTRACT DRAWINGS, SCHEDULES AND SPECIFICATIONS. IN CASE OF CONFLICT BETWEEN ARCHITECTS AND CONSULTANTS' DRAWINGS IN LOCATING STRUCTURAL ELEMENTS, MATERIALS / EQUIPMENT, THE ARCHITECT SHALL NOTIFIED FOR CLARIFICATION PRIOR TO PROCEED WITH CONSTRUCTION.

DO NOT SCALE DRAWINGS. WRITTEN DIMENSIONS GOVERN PARTITION LOCATIONS, DIMENSIONS AND IN CASE OF CONFLICT, NOTIFY ARCHITECT OR IN CLARIFICATION PRIOR TO PROCEEDING WITH CONSTRUCTION.

BUILDER TO CHECK ALL SITE DIMENSIONS PRIOR TO FABRICATION OF FITMENTS.

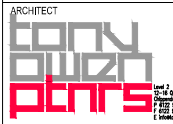


CONSULTANTS

BEFORE CARRYING OUT ANY WORK ENSURE THE DRAWINGS USED CARRY THE LATEST AMENDMENTS.

Client: L&C FOUNDATION PTY. LTD

Project: GEORGE STREET, HORNSBY

Project address: 94-98 GEORGE STREET, HORNSBY

 

Scale: 1:100 @ A1

Drawing title: COMPARISON SCHEME SOLAR DIAGRAM

Project no. 924 Drawing no.

Drawn: LE A631

Drawing status

DA SUBMISSION



12 PM JUNE 21st



12.30 PM JUNE 21st

COMPARISON SCHEME

21 JUNE (WINTER SOLSTICE) SHADOW DIAGRAM

REV	AMENDMENTS	DATE
N	REVISED FLOOR PLAN	20
P	REVISED FLOOR PLAN	0
	ELEVATIONS AND SECTIONS	
Q	REVISED FLOOR PLAN	0
V	REVISED SET OF DRAWINGS	1
W	REVISED FLOOR PLANS	2
X	REVISED FLOOR PLANS	11
Y	REVISED FLOOR PLANS	11
Z	REVISED SET OF DRAWINGS	2

Disclaimer:
These drawings are preliminary drawings and are subject to change without notice during the course of the proposed development. Submission of these drawings does not constitute a representation or warranty by the developer or its servants, agents or contractors that the drawings are final nor the proposed development will take place in accordance with these drawings.

THESE DOCUMENTS AND ANY WORKS PRODUCED AS A RESULT OF THEM SHALL BE SUBJECT TO THE CURRENT CONDITIONS SET OUT IN THE CONTRACT OF SALE.

NOTES:
DRAWINGS MADE TO A LARGER SCALE AND THE SHOWING PARTICULAR DETAIL OF WORKS SHALL PRECEDE OVER DRAWINGS MADE TO A SMALLER SCALE AND FOR MORE GENERAL PURPOSES. WHERE ANY DISCREPANCY EXISTS BETWEEN FIGURED AND SCALED DIMENSIONS, THE FIGURED DIMENSIONS SHALL PREVAIL.
BUILDER TO CHECK ALL SITE DIMENSIONS PRIOR TO FABRICATION OF FITMENTS.
ALL WORK SHOULD COMPLY WITH RELEVANT AUSTRALIAN STANDARDS AND BUILDING CODE OF AUSTRALIA.
ALL WORK SHALL CONFORM TO THE CONTRACT DOCUMENTS WHICH INCLUDE SPECIFICATIONS, THE DRAWINGS, ALL ADDENDUMS, FINISHES SCHEDULES AND MODIFICATIONS ISSUED BY THE ARCHITECT.
THE GENERAL CONTRACTOR SHALL REVIEW ALL DOCUMENTS AND VERIFY ALL DIMENSIONS AND CONDITIONS AND SHALL CONFIRM THAT WORK IS BUILDABLE AS SHOWN. ANY CONFLICTS OR OMISSIONS ETC. SHALL BE IMMEDIATELY REPORTED TO THE ARCHITECT FOR CLARIFICATION PRIOR TO THE PERFORMANCE OF ANY WORK IN QUESTION.
ALL THE CONSTRUCTION DRAWINGS SHALL BE IN CONJUNCTION WITH ALL CONSULTANTS AND CONTAINING SCHEDULES AND SPECIFICATIONS, IN CASE OF CONFLICT BETWEEN ARCHITECTS AND CONSULTANTS IN LOCATING STRUCTURAL ELEMENTS, MATERIALS / EQUIPMENT, THE ARCHITECT SHALL NOTIFIED FOR CLARIFICATION PRIOR TO PROCEED WITH CONSTRUCTION.
DO NOT SCALE DRAWINGS. WRITTEN DIMENSIONS GOVERN PARTITION LOCATIONS, DIMENSIONS AND IN CASE OF CONFLICT, NOTIFY ARCHITECT OR IN CLARIFICATION PRIOR TO PROCEEDING WITH CONSTRUCTION.
BUILDER TO CHECK ALL SITE DIMENSIONS PRIOR TO FABRICATION OF FITMENTS.

ARCHITECT

CONY OWEN

PLNRS

Scale 1:100 @ A1

Date

Project no. 924 Drawing no. A632

Drawn LE

Drawing status DA SUBMISSION

BEFORE CARRYING OUT ANY WORK ENSURE THE DRAWINGS USED CARRY THE LATEST AMENDMENT

Client L&C FOUNDATION PTY. LTD

Project GEORGE STREET, HORNSBY

Project address 94-98 GEORGE STREET, HORNSBY

Key plan

Scale 1:100 @ A1

Date

Project no. 924 Drawing no. A632

Drawn LE

Drawing status DA SUBMISSION