


Buildings / Structures to be Demolished

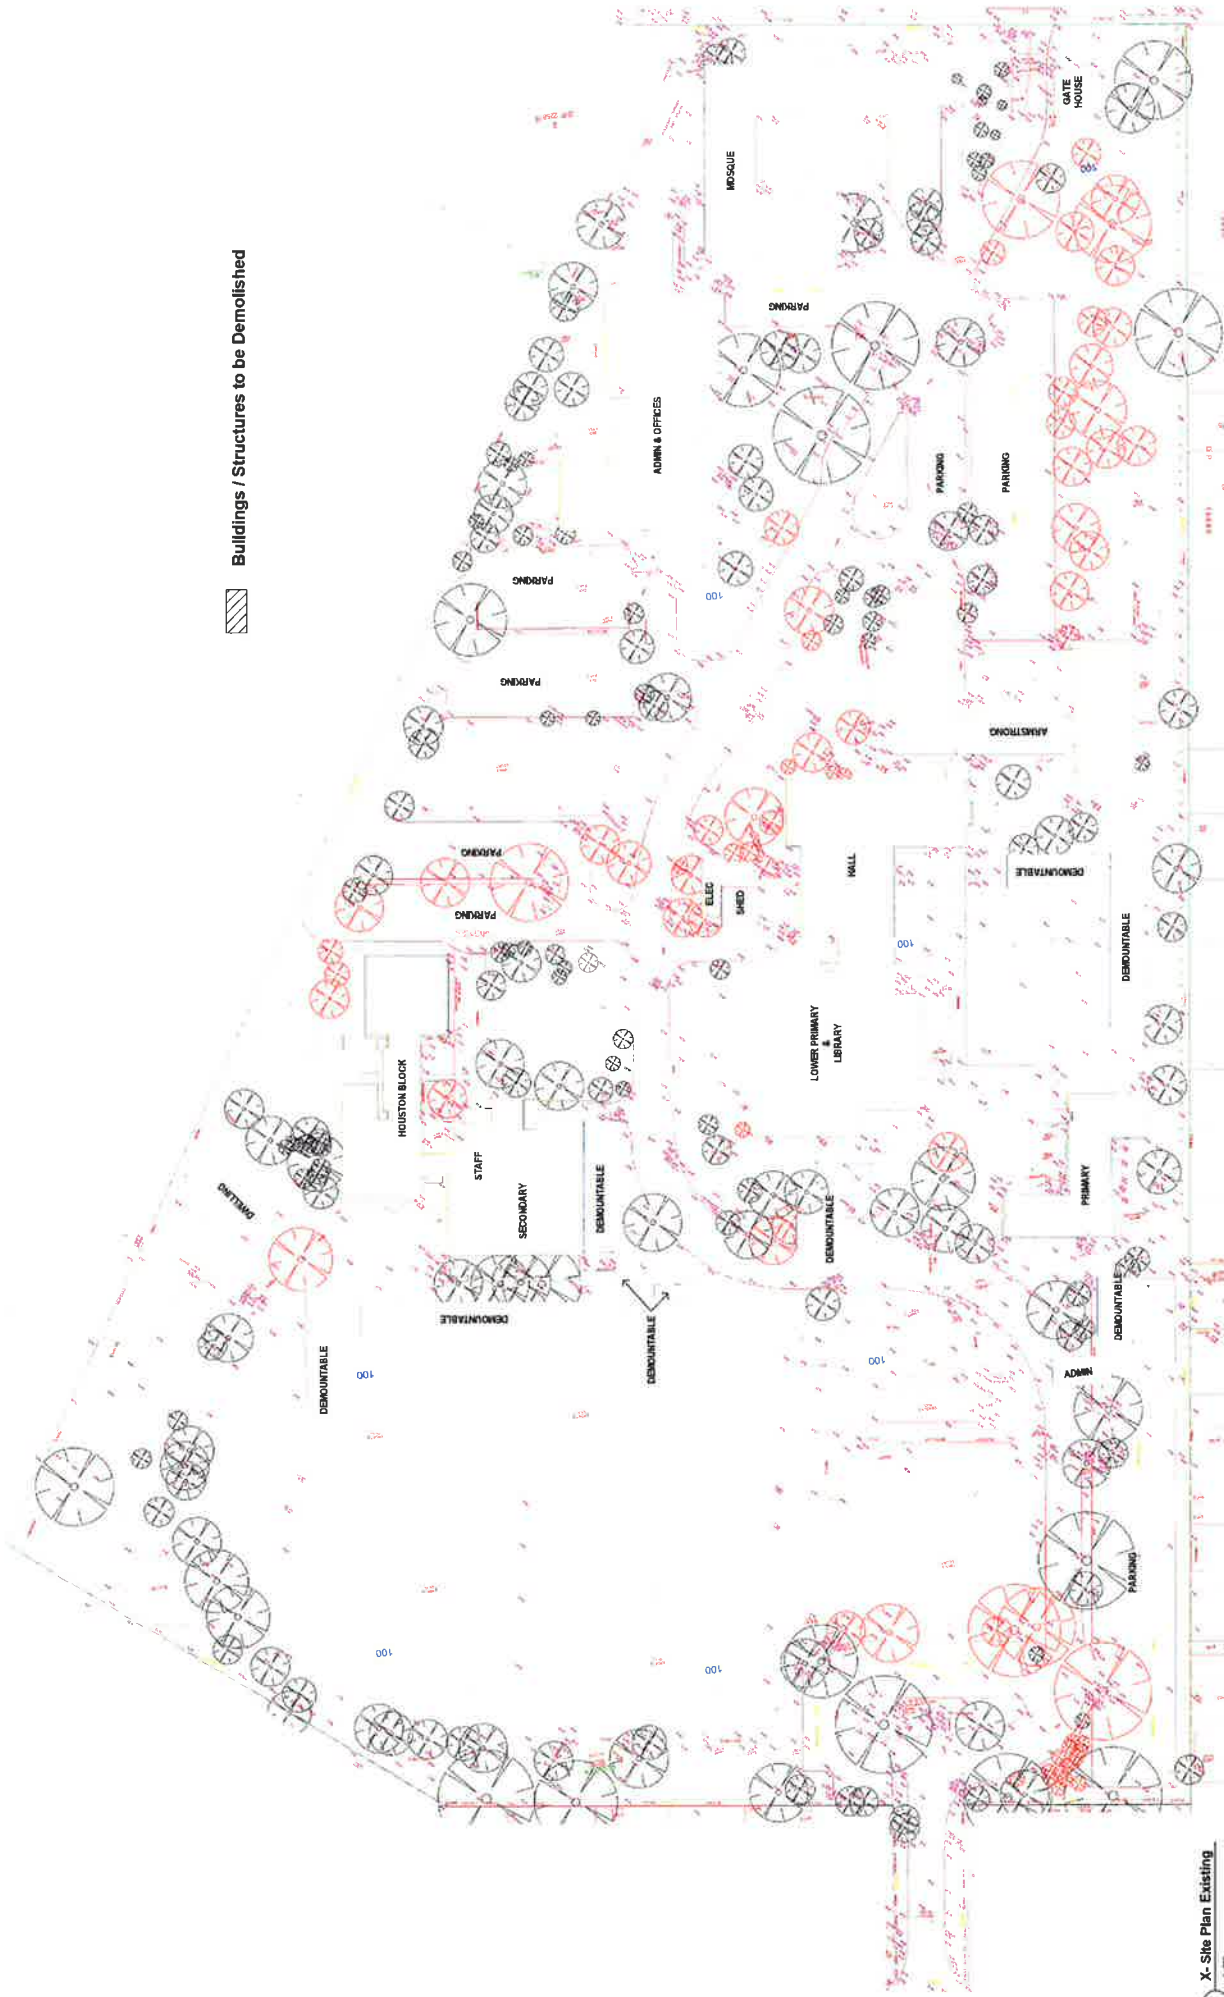

1 X- Site Plan Existing




Suite 5, Lvl 1 402 Chapel Rd, Bankstown, NSW 2200
www.hamec.com.au Ph: 02 8754 1008
Email: info@hamec.com.au ABN: 63 151 566 590

Revision Schedule		
Date	Rev	Issued by / Comments
22/07/15	1	ISSUED FOR TENDERS
22/07/15	2	REVISED
22/07/15	3	REVISED
22/07/15	4	REVISED

Project type:
Educational Establishment

Notes
Measurements to be confirmed on site, no measurements to be scaled of drawings. Any discrepancies are evident please contact HAMEC.

Legend

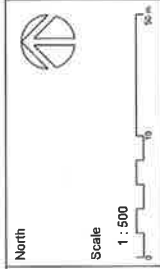

Job no.
14 - 133

Date: Feb / 2015
Drawn By: K.Kabbout
Checked By: H.Dennawi
Sheet no: DA - 01
Lot no: 100
DP no: 886504

Client: Salamah College
Site address: 40 Hector St, Chester Hill
Drawing Title: Site Plan Existing

EXISTING BUILDING(S) TO BE
REFURBISHED

PEDESTRIAN PATH COVERED

EXISTING BUILDING(S) TO BE RETAINED


PROPOSED NEW CONSTRUCTION

PROPOSED BIN COLLECTION AREA(S)
(ALL BIN AREA'S TO BE ENCLOSED WITH 1.8M HIGH ALUMINIUM SCREEN
FENCING WITH ACCESS GATES)

PEDESTRIAN PATH UNCOVERED

BICYCLE RACKS/PARKING

RAISED WOMBAT CROSSINGS

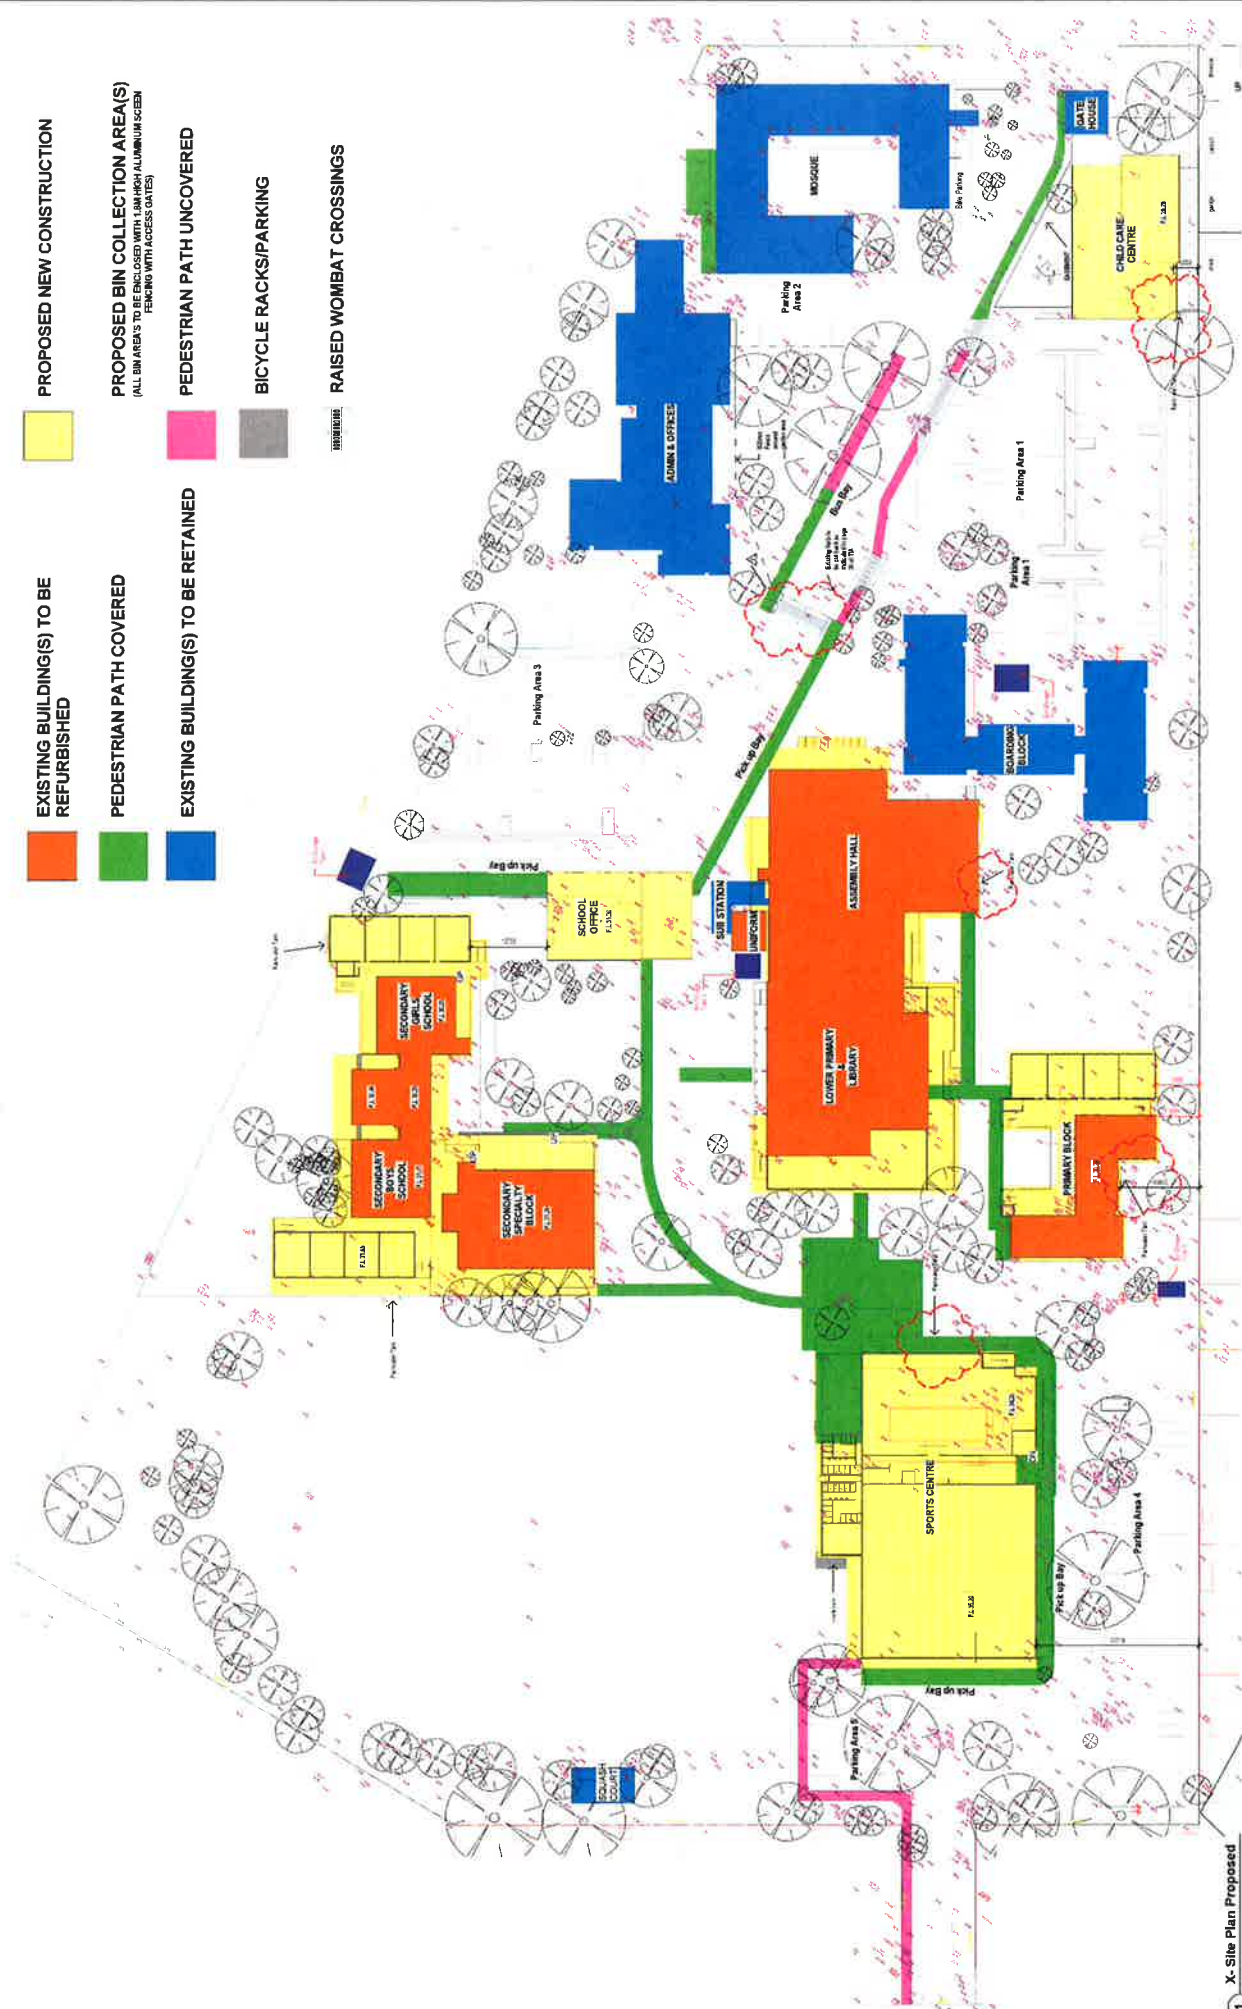

1 X- Site Plan Proposed



Building Australia's Future
Suite 5, Lvl 1, 402 Chapel Rd, Bankstown, NSW 2200
www.hamec.com.au Ph: 02 8764 1008
Email: info@hamec.com.au ABN: 63 151 566 590

Revision Schedule		
Date	Rev	Issued by
		Comments

Project type:
Educational Establishment

Notes
Measurements to be confirmed on site,
no measurements to be scaled of
drawings. Any discrepancies are evident
please contact HAMEC.

Legend

North

Scale
1 : 500

Job no.
14 - 133

Date: Feb / 2015
Drawn By: K Kabbout
Checked By: H Denawi
Sheet no: DA - 02
Lot no: 100
DP no: 866504

Client: Salamah College
Site address:
40 Hector St, Chester Hill
Drawing Title:
Site Plan Proposed

① X-Si

Revision Schedule

Project type: Educational Establishment

Notes

Legend


Trees to be Removed

North

Job no. 14 - 133

Date:	Feb / 2015
Drawn By:	K.Kabbout
Checked By:	H.Dennawi
Sheet no:	DA - 03
Lot no:	100
DP no:	866504

Client: Salamah College
Site address: 40 Hector St, Chester Hill
Drawing Title: Tree Removal Plan

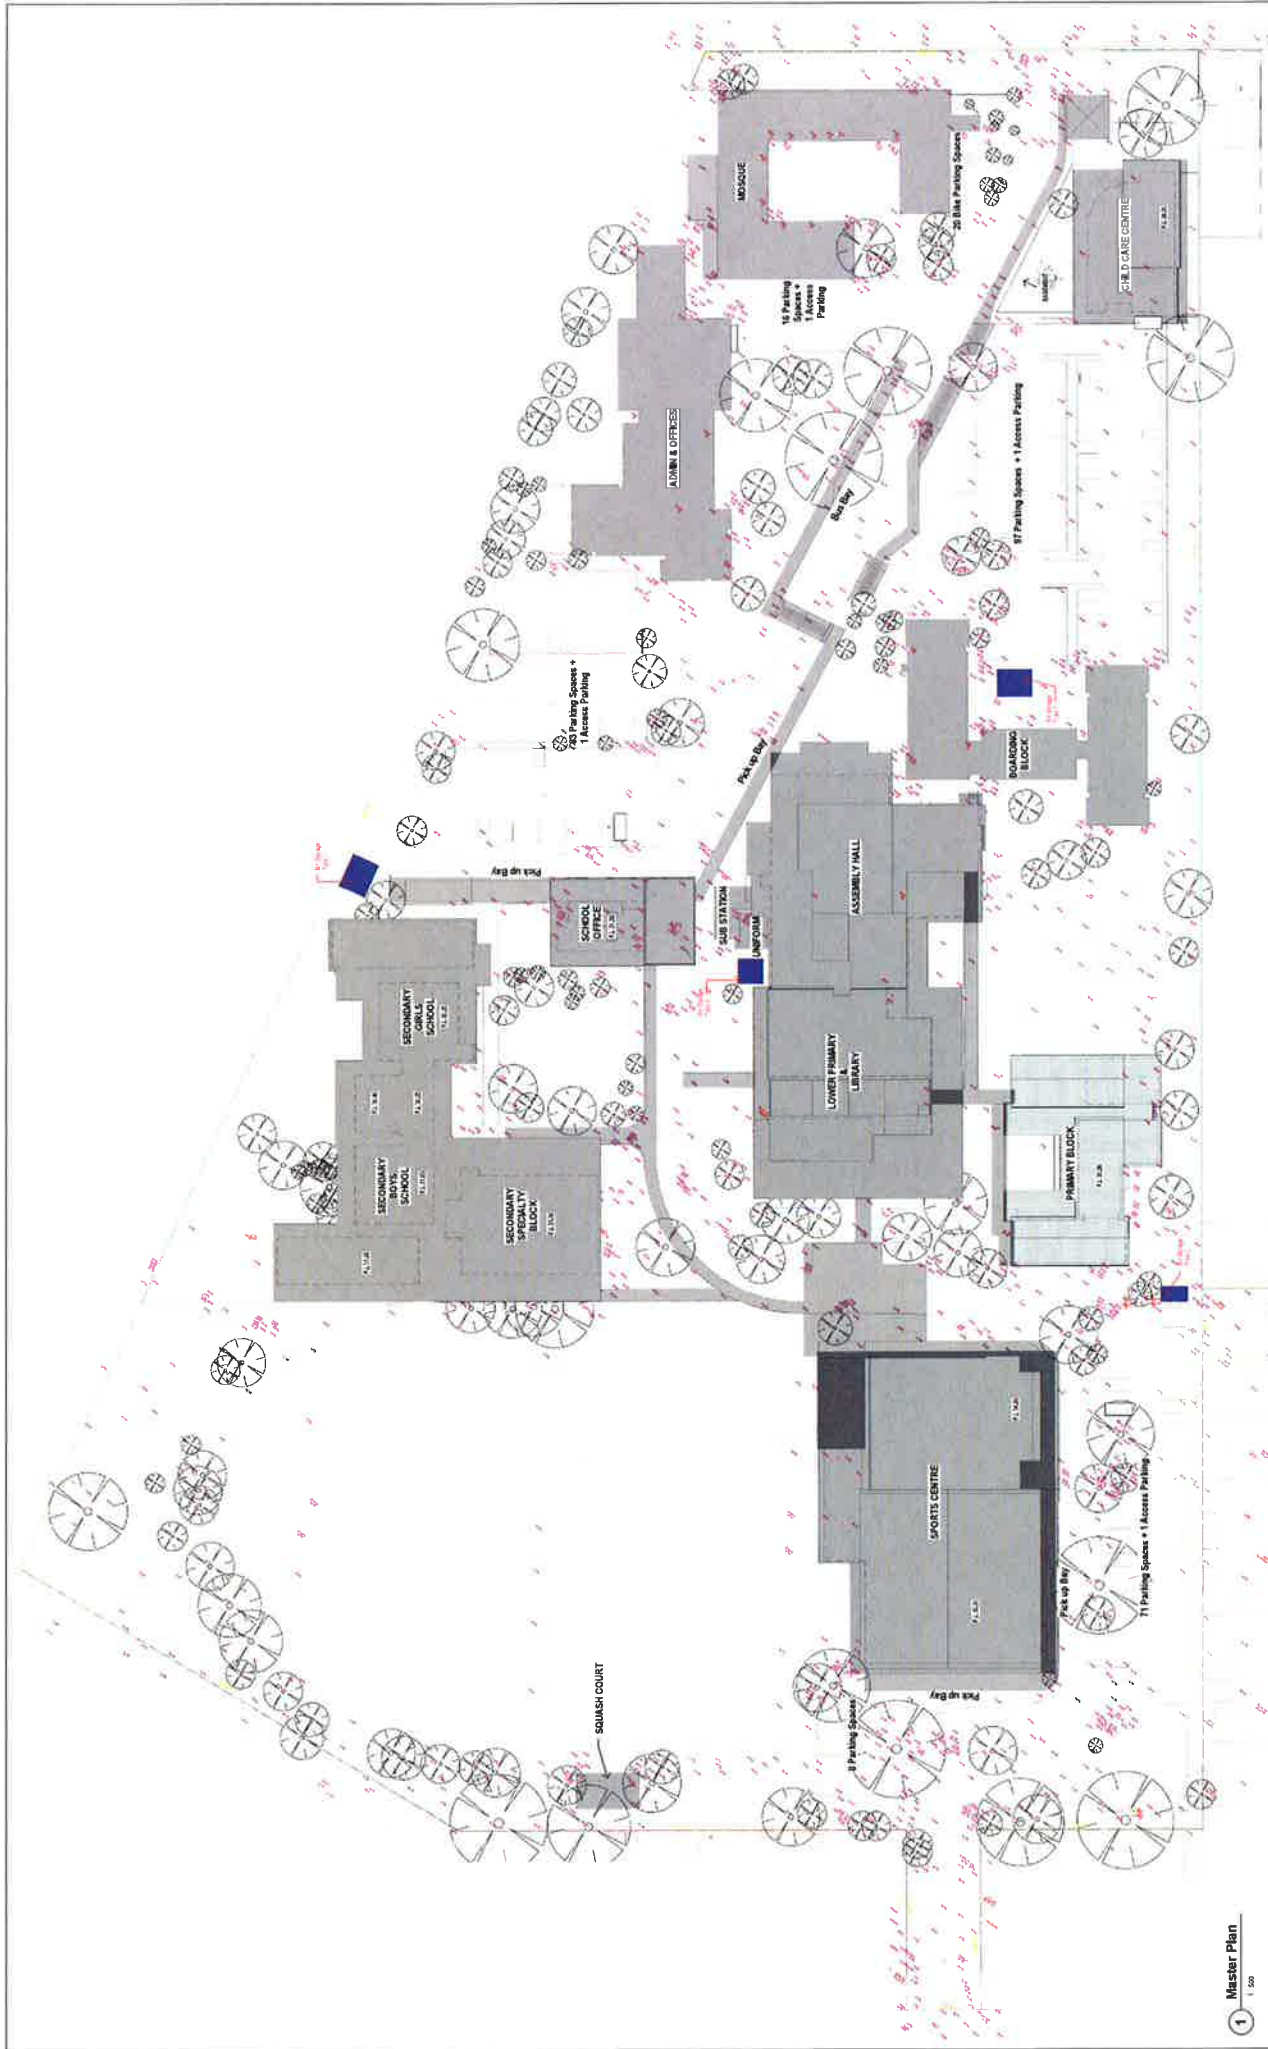

1 Master Plan
1:500



Building Australia Pty Ltd
Suite 5, Lvl 1, 402 Chapel Rd, Bentleigh, NSW 2200
Email: info@hamec.com.au ABN: 83 151 566 590

Revision Schedule		
Date	Rev	Comments
15/02/2015	1	Issue for tender
15/02/2015	2	Revised to include all client requirements
15/02/2015	3	Revised to include all client requirements
15/02/2015	4	Revised to include all client requirements
15/02/2015	5	Revised to include all client requirements
15/02/2015	6	Revised to include all client requirements
15/02/2015	7	Revised to include all client requirements
15/02/2015	8	Revised to include all client requirements
15/02/2015	9	Revised to include all client requirements
15/02/2015	10	Revised to include all client requirements

Project type:
Educational Establishment

Notes
Measurements to be confirmed on site, we have made every attempt to be accurate in our drawings. Any discrepancies are evident please contact HAMEC.

Legend

North










Scale
1 : 500
0 10 20 m

Job no.
14 - 133

Date: Feb / 2015
Drawn By: K.Kabbout
Checked By: H.Dennawi
Sheet no: DA - 04
Lot no: 100
DP no: 866504

Client: Salamah College
Site address: 40 Hector St, Chester Hill
Drawing Title: Master Plan

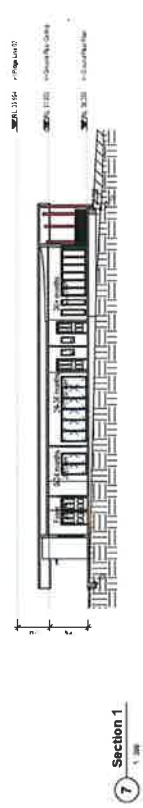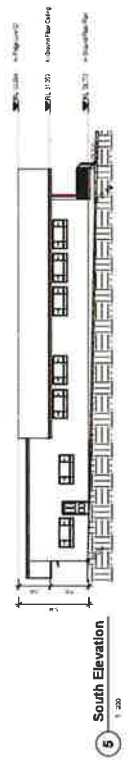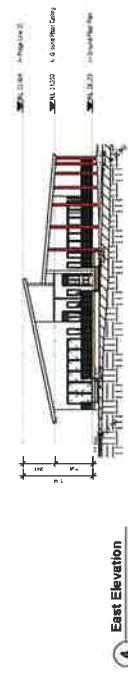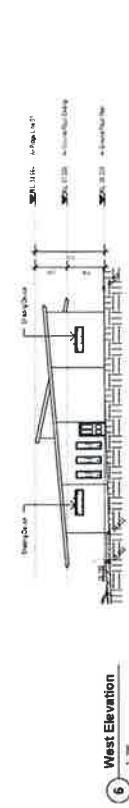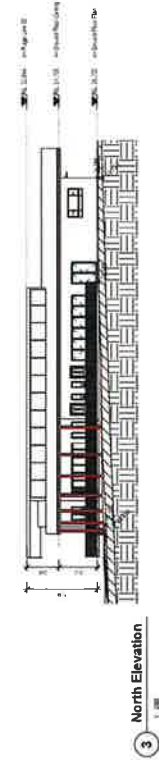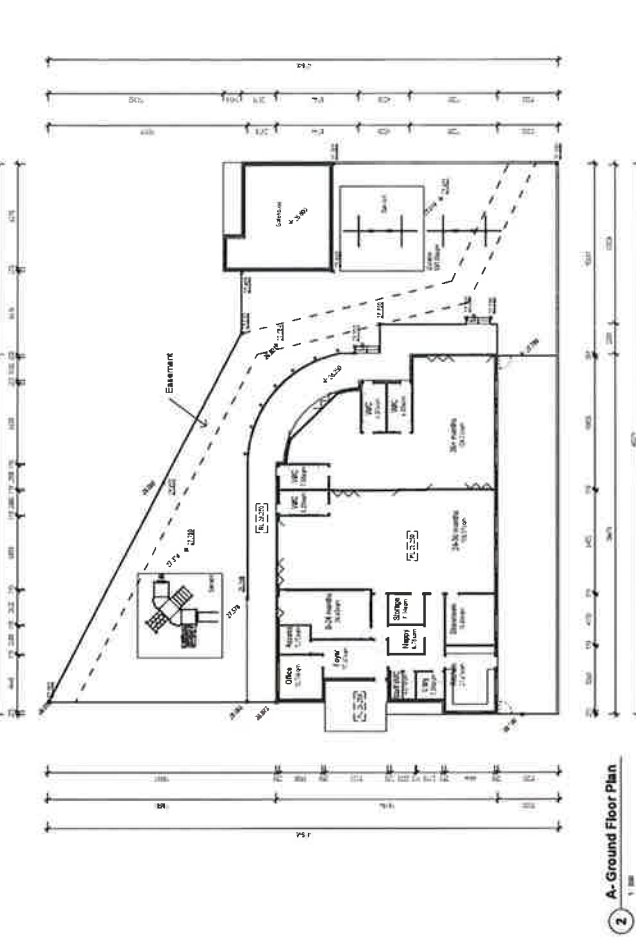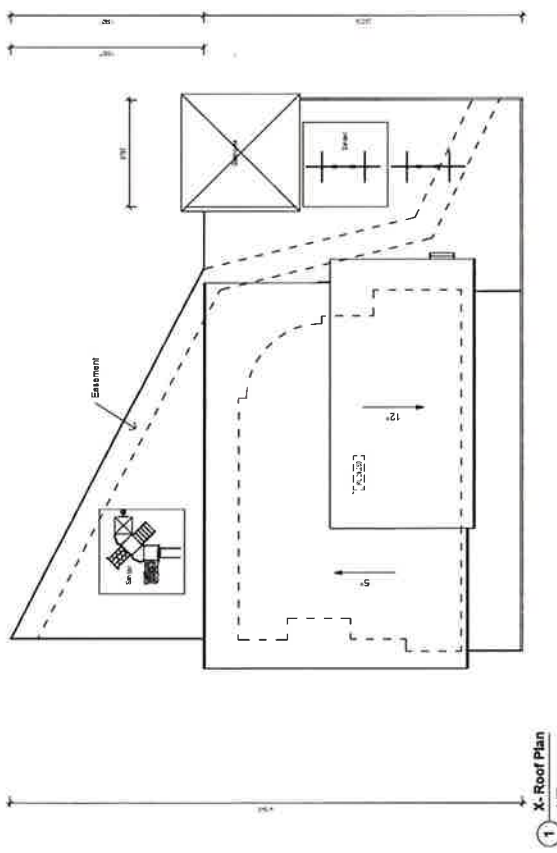

Revision Schedule		
Date	Rev	Issued By
20/01/2015	1	CH/AMR
20/01/2015	2	CH/AMR

Project Type:
Educational Establishment

NOTES
Measurements to be confirmed on site, no measurements to be scaled of drawings. Any discrepancies are evident please contact HAMEC.

Legend
Proposed Ramped Floor

Scale
1:200
North

Job no.
14-133

Date: Feb / 2015
Drawn By: A.Amirshahi
Checked By: K.Kabbout
Sheet no: DA - 05.01
Lot no: 100
DP no: 886504

Client: Salamah College
Site address: 40 Hector St, Chester Hill
Drawing Title: Chikicare - Plans & Elevations & Section



1 Perspective View 01



Bulding Australia Building
Suite 5, Lvl 1 402 Chapel Rd, Bankstown, NSW 2200
www.hamec.com.au Ph: 02 8764 1008
Email: info@hamec.com.au ABN: 83 151 566 580

Revision Schedule		
Date	Rev	Issued by
07/05	1	01/05/2015

Comments

Project type:
Educational Establishment

Notes
Measurements to be confirmed on site,
no measurements to be scaled of
drawings. Any discrepancies are evident
please contact HAMEC.

Legend

Scale

North

Job no.

14-133

Date:

Feb / 2015

Drawn By:

K.Kabbout

Checked By:

H.Dennawi

Sheet no:

DA - 05

Lot no:

100

DP no:

886504

Client:


Salamah College

Site address:


40 Hector St, Chester Hill

Drawing Title:


Childcare - Perspective View

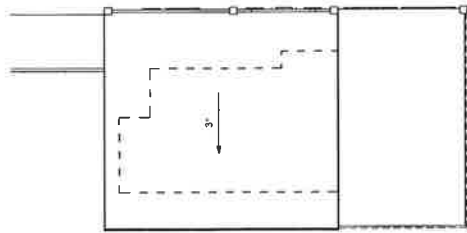


1 X-Roof Plan
1 : 200

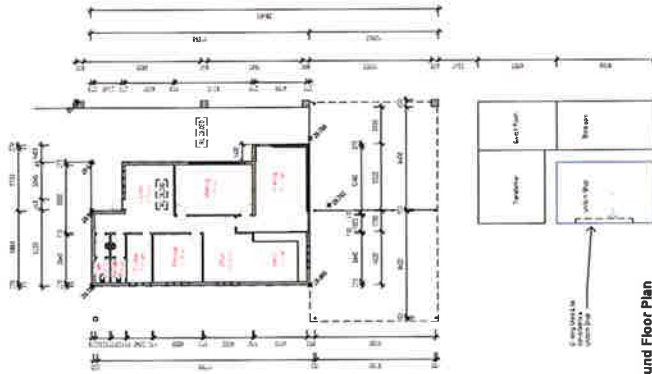

2 A-Ground Floor Plan
1 : 200

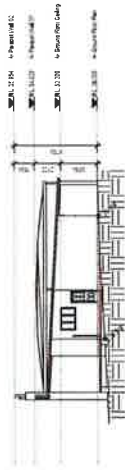


3 North Elevation
1 : 200

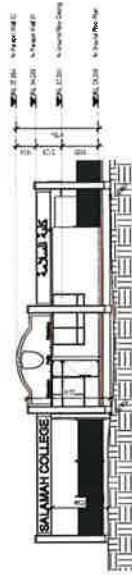

4 East Elevation
1 : 200



5 South Elevation
1 : 200

 

6 West Elevation
1 : 200



7 Section 1
1 : 200



Suite 5, Lvl 1 403 Chapel Rd, Bankstown, NSW 2200
www.hamec.com.au Ph: 02 8764 1008
Email: info@hamec.com.au ABN: 83 151 556 880

Revision Schedule

Date Rev Issued by Comments

Project type:
Educational Establishment

Notes
Measurements to be confirmed on site, no measurements to be scaled of drawings. Any discrepancies are evident please contact HAMEC.

Legend

Scale
1 : 200



Job no.
14-133

Date: Feb / 2015
Drawn By: K.Kabbout
Checked By: H.Dennawi
Sheet no: DA - 06.01
Lot no: 100
DP no: 866504

Client: Salamah College
Site address: 40 Hector St, Chester Hill
Drawing Title: Administration - Plans & Elevations & Section



1 Perspective View 01



2 Perspective View 02

Revision Schedule			Comments
Date	Rev	Issued by	

Project type:
Educational Establishment

Notes:
Measurements to be confirmed on site,
no measurements to be scaled of
drawings. Any discrepancies are evident
please contact HAMEC.

Legend


Scale

Job no.

Date:
Feb / 2015

Client:
Salamah College

Site address:
40 Hector St, Chester Hill
Drawing Title:
Administration - Perspective Views
Drawn By: K.Kabbout
Checked By: H.Dennawi
Sheet no: DA - 06
Lot no: 100
DP no: 866504

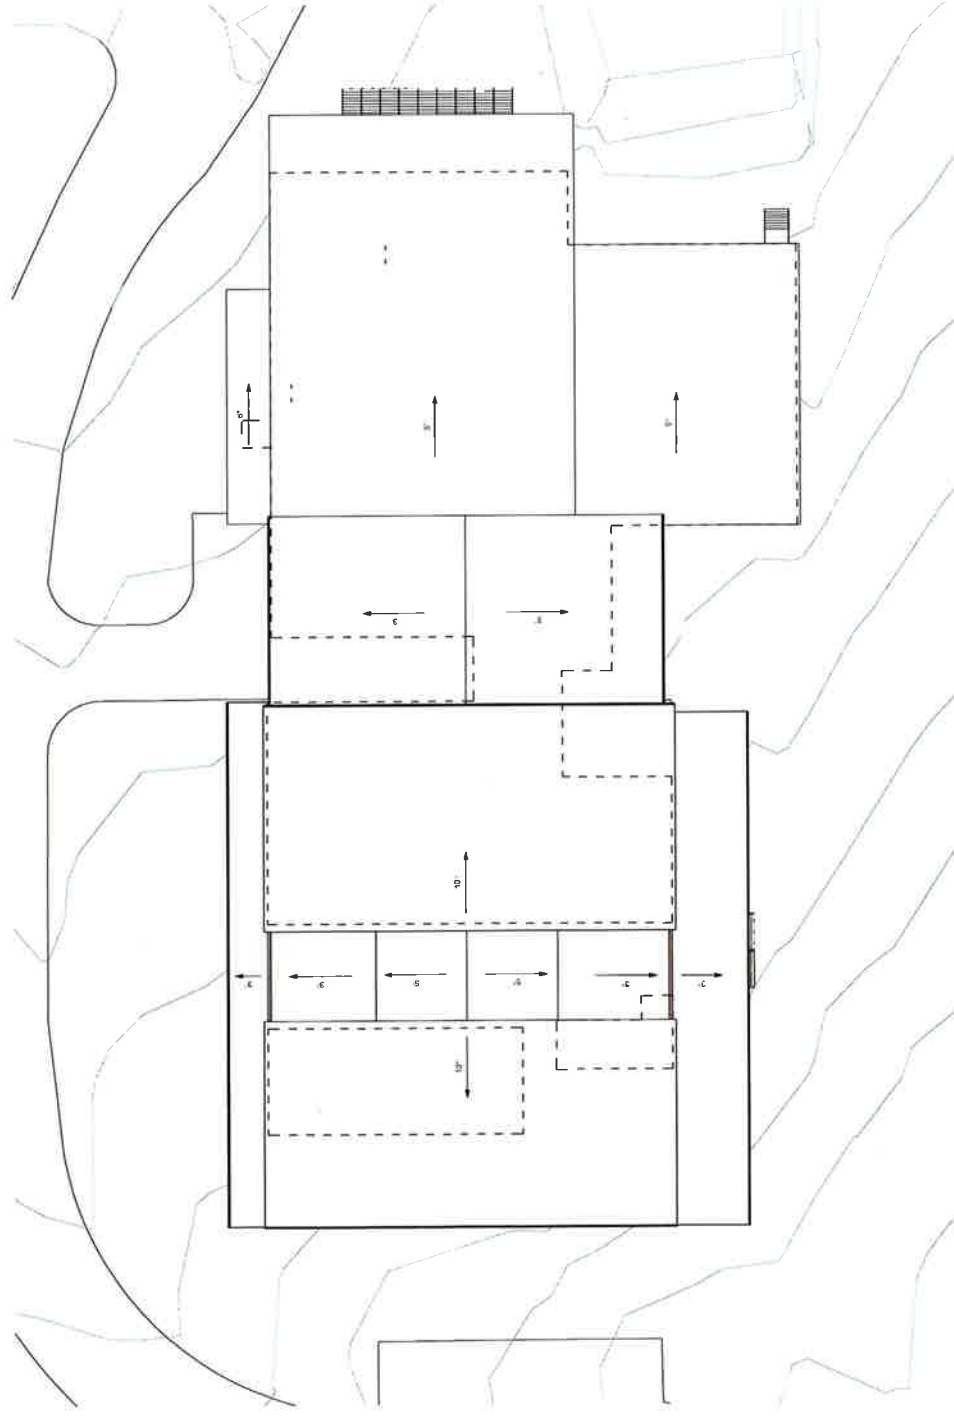

1 X-Roof Plan
1:200



Suite 5, Lvl 1, 403 Chapel Rd, Bankstown, NSW 2200
www.hamec.com.au
Email: info@hamec.com.au / ABN: 53 515 555 590

Revision Schedule		
Date	Rev	Comments

Project type:
Educational Establishment

Notes
Measurements to be confirmed on site.
No measurements to be scaled or
assumed. All dimensions are evident
please contact HAMEC.

Legend


Scale
1:200
North




Job no.
14-133

Date: Feb / 2015
Drawn By: K.Kabbout
Checked By: H.Dennawi
Sheet no: DA - 07.01
Lot no: 100
DP no: 886504

Client:
Salamah College
Site address:
40 Heclor St, Chester Hill
Drawing Title:
Lower Primary & Hall - Roof Plan

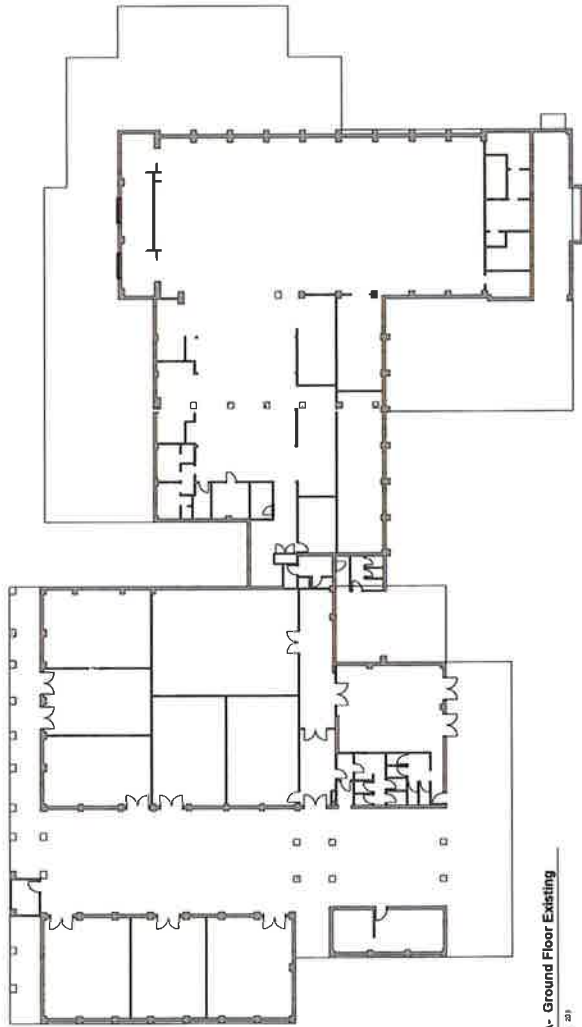

1 A- Ground Floor Existing
1:200

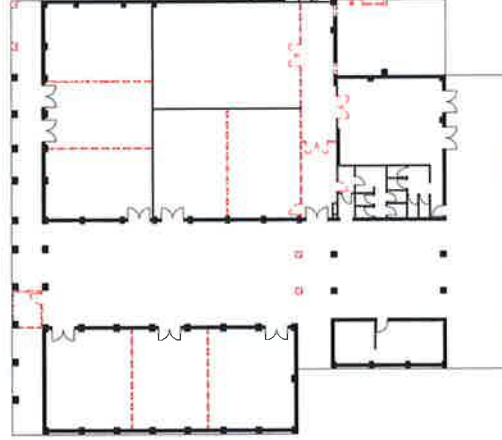

2 A- Ground Floor Demolition
1:200




Hamec Australia Pty Ltd
Suite 5, Ltd 1, 403 Chapel Rd, Bankstown, NSW 2200
www.hamec.com.au Ph: 02 8764 1008
Email: info@hamec.com.au ABN: 83 151 566 550

Revision Schedule		
Date	Rev	Issued by

Project type:
Educational Establishment

Notes
Measurements to be confirmed on site, no measurements to be scaled of drawings. Any discrepancies are evident please contact HAMEC.


Legend
--- Wall to be Demolished
--- Proposed Wall
--- Existing Wall

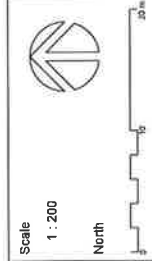

Job no.
14-133

Date: Feb / 2015
Drawn By: K.Kabbout
Checked By: H.Dennawi
Sheet no: DA - 07.02
Lot no: 100
DP no: 865504

Client: Salamah College
Site address: 40 Hector St, Chester Hill
Drawing Title: Lower Primary & Hall - Ground Existing & Demolition

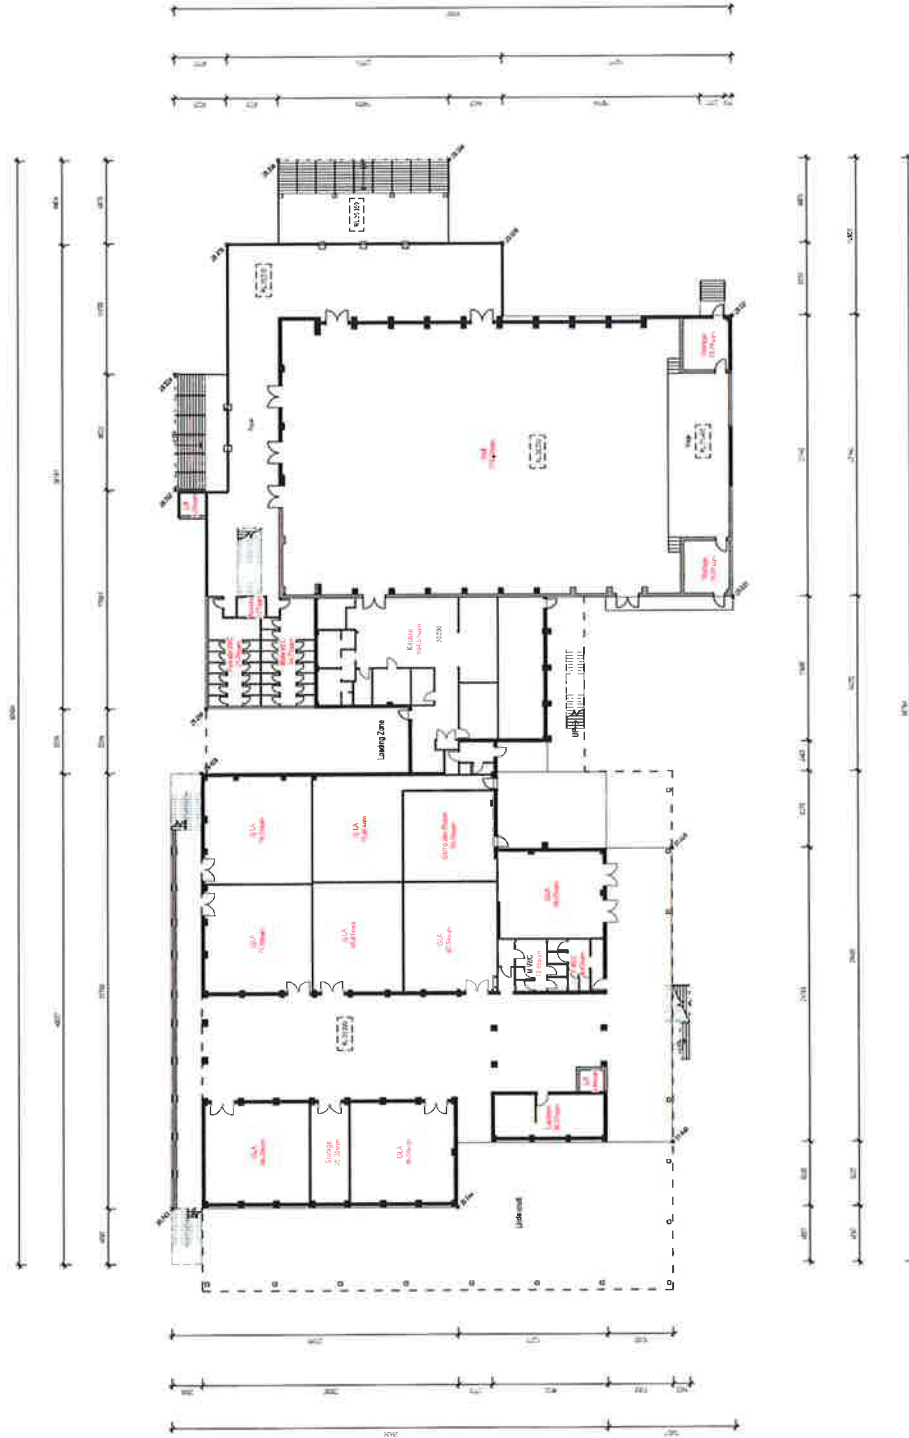

1 A- Ground Floor Plan
1:200



Suite 5, Lvl 1, 402 Chapel Road, North Sydney, NSW 1585
 Phone: 02 9564 1003
 Email: info@hamec.com.au
 ABN: 63 151 568 590

Project type:
Educational Establishment

Notes
Measurements to be confirmed on site, no measurements to be scaled on drawings. Any discrepancies are evident please contact HAMEC.

Legend
 - - - - - Wall to be Demolished
 - - - - - Proposed Wall
 - - - - - Existing Wall


Scale
1 : 200



Job no.
14-133

Date: Feb / 2015
Drawn By: K.Kabboul
Checked By: H.Dennawi
Sheet no: DA - 07.03
Lot no: 100
DP no: 866504

Client: Salamah College
Site address: 40 Hector St, Chester Hill
Drawing Title: Lower Primary & Hall - Ground Floor Plan

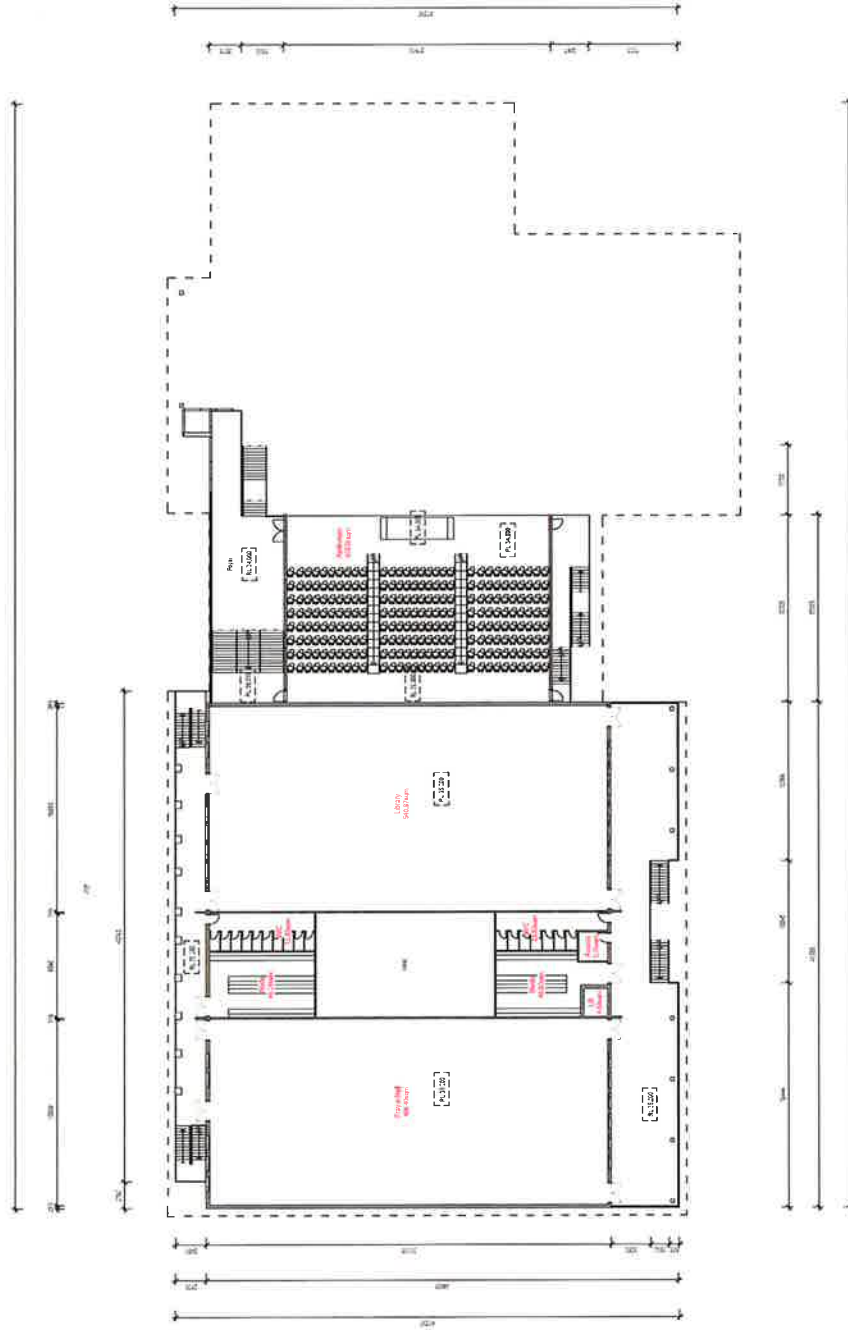

1 A-First Floor Plan



Suite 5, Lvl 1 402 Chapel Rd, Bankstown, NSW 2200
www.hamec.com.au Ph: 02 8764 1008
Email: info@hamec.com.au ABN: 63 151 568 500

Revision Schedule	
Date	Revised by

Project type:
Educational Establishment

Notes
Measurements to be confirmed on site,
no measurements to be scaled of
drawings. Any discrepancies are evident,
please contact HAMEC.

Legend

Wall to be demolished:
Proposed Wall:
Existing Wall:


Scale
1 : 200




Job no.
14-133

Date: Feb / 2015
Drawn By: K.Kabbout
Checked By: H.Dennawi
Sheet no: DA - 07.04
Lot no: 100
DP no: 865504


Client: Salamah College
Site address: 40 Hector St, Chester Hill
Drawing Title: Lower Primary & Hall - First Floor Plan

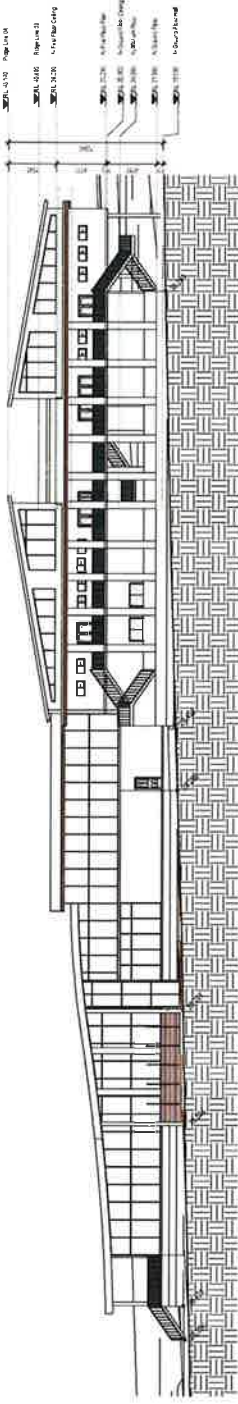


1 North Elevation
1:200

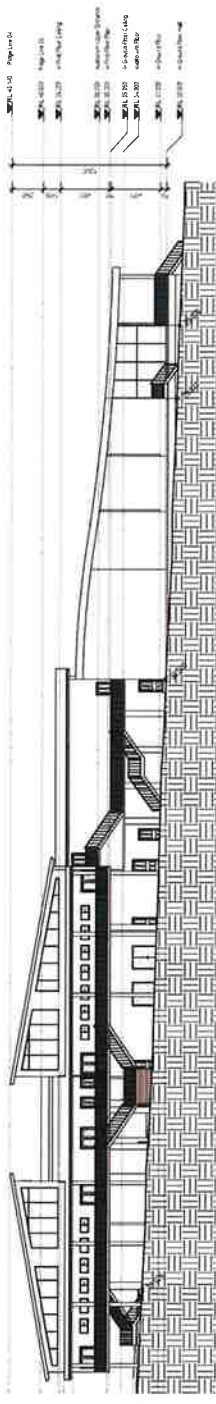

2 South Elevation
1:200

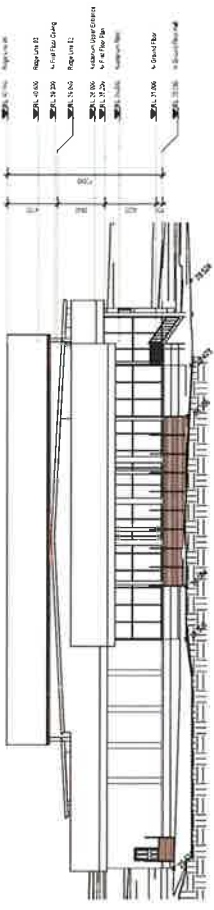

3 East Elevation
1:200

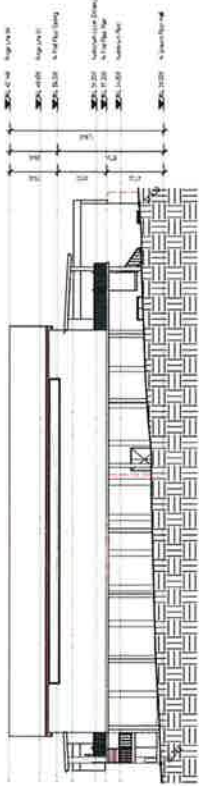

4 West Elevation
1:200



Bulbin Australia Pty Ltd
Suite 5, Lvl 1, 402 Chapel Rd, Bankstown, NSW 2200
www.hamec.com.au Ph: 02 9764 1008
Email: info@hamec.com.au ABN: 63 151 568 560

Revision Schedule		
Date	Rev	Issued by

Project type:
Educational Establishment

Notes
Measurements to be confirmed on site,
no measurements to be scaled or
drawings. Any discrepancies are evident
please contact HAMEC.



Legend

Scale
1:200
North

Job no.
14-133

Date: Feb / 2015
Drawn By: K.Kabbout
Checked By: H.Dennawi
Sheet no: DA - 07.05
Lot no: 100
DP no: 866504

Client: Salamah College
Site address: 40 Hector St, Chester Hill
Drawing Title: Lower Primary & Hall - Elevations & Sections

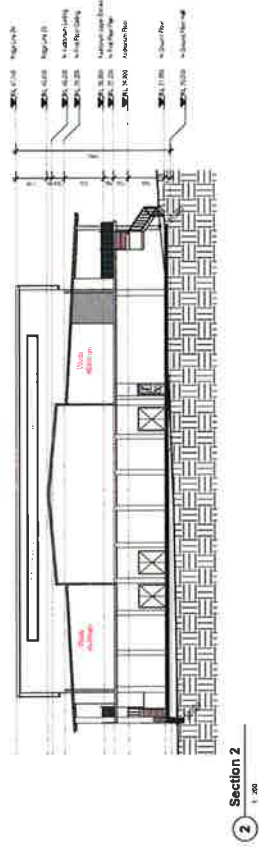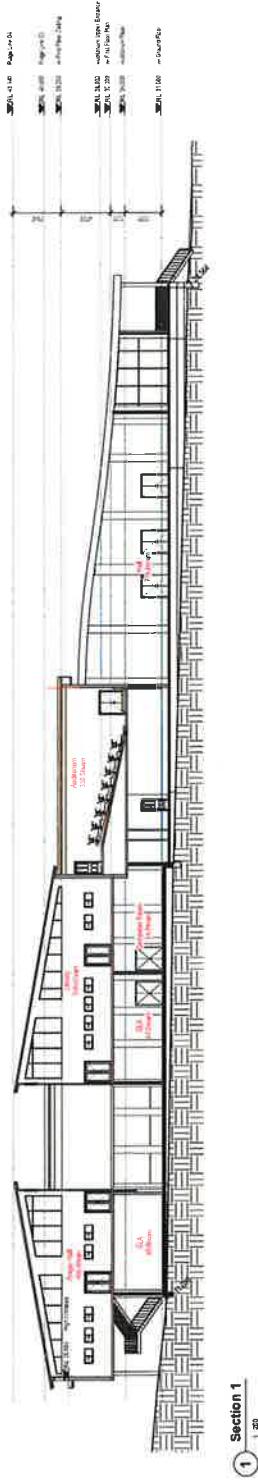

Building Australia Together
 Suite 8, Lot 1, 402 Chapel Rd, Bankstown, NSW 2200
 www.hamec.com.au Ph: 02 8764 1008
 Email: info@hamec.com.au ABN: 83 151 568 550

Revision Schedule		
Date	Rev	Issued by
		Comments

Project type:
 Educational Establishment

Notes
 Measurements to be confirmed on site, no measurements to be scaled off drawings. Any discrepancies are evident please contact HAMEC.

Legend

Scale
 1 : 200
 North

Job no.
 14-133

Date: Feb / 2015
 Drawn By: K.Kabboul
 Checked By: H.Dennawi
 Sheet no: DA - 07.06
 Lot no: 100
 DP no: 866504

Client: Salamah College
 Site address: 40 Hector St, Chester Hill
 Drawing Title: DA - 07.06 - Lower Primary & Hall - Sections



1 Perspective View 01



2 Perspective View 02



Building Australia Together
Suite 5, Lot 1 403 Chapel Rd, Berridge, NSW 2509
www.hamec.com.au Ph: 02 5764 1008
Email: info@hamec.com.au ABN: 63 151 558 960

Revision Schedule		
Date	Rev	Comment
2015/02/15	1	Initial Design

Project type:
Educational Establishment

Notes:
Measurements to be confirmed on site,
no measurements to be scaled of
drawings. Any discrepancies are evident
please contact HAMEC.

Legend

Scale

North

Job no.

14-133

Date: Feb / 2015

Drawn By: K.Kabbout

Checked By: H.Dennawi

Sheet no: DA - 07


Lot no: 100

Dp no: 866504

Client:
Salamah College

Site address:
40 Hector St, Chester Hill

Drawing Title:
Lower Primary & Hall - Perspective
Views

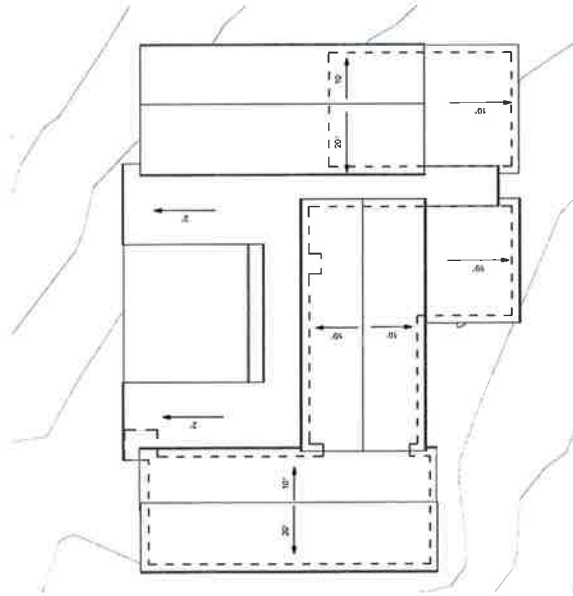


1 A - Ground Floor Existing



2 A - Ground Floor Existing



3 A - Ground Floor Demolition

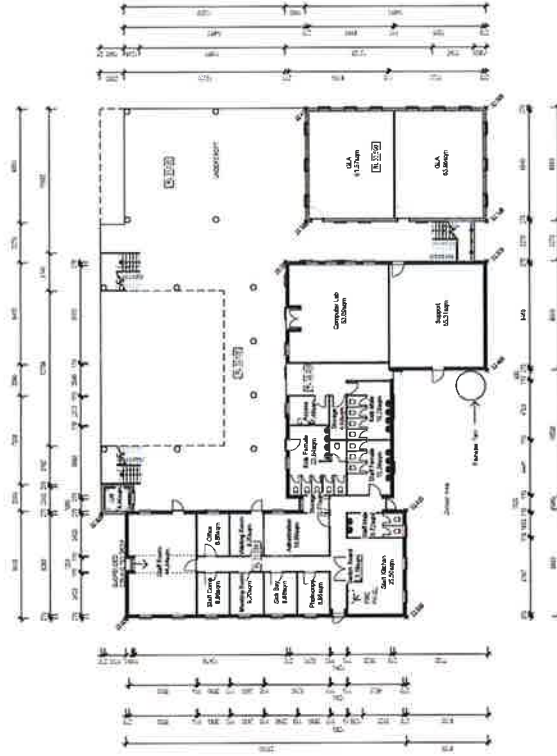

4 A - Ground Floor Proposed



Building Australia Together
Suite 5, Lvl 1, 402 Chapel Rd, Bankstown, NSW 2200
Email: info@hamec.com.au, ASB: 63 151 586 540

Revision Schedule	
Date	Rev / Issued by / Comments
2015/02/05	1/01 K.Kabbout Initial Design
2015/02/05	1/02 H.Dennawi Final Design

Project type:
Educational Establishment

Notes
Measurements to be confirmed on site, no responsibility for any discrepancies are evident please contact HAMEC.

Legend
--- Walls to be demolished
--- Proposed walls
--- Existing walls

Scale
1:200
North

Job no.
14-133

Date: Feb / 2015
Drawn By: K.Kabbout
Checked By: H.Dennawi
Sheet no: DA - 08.01
Lot no: 100
DF no: 886504


Client: Salamah College
Site address: 40 Hector St, Chester Hill
Drawing Title: Primary - Roof & Ground Floor Plan Set




1 A - First Floor Existing
1 : 200




2 A - First Floor Demolition
1 : 200

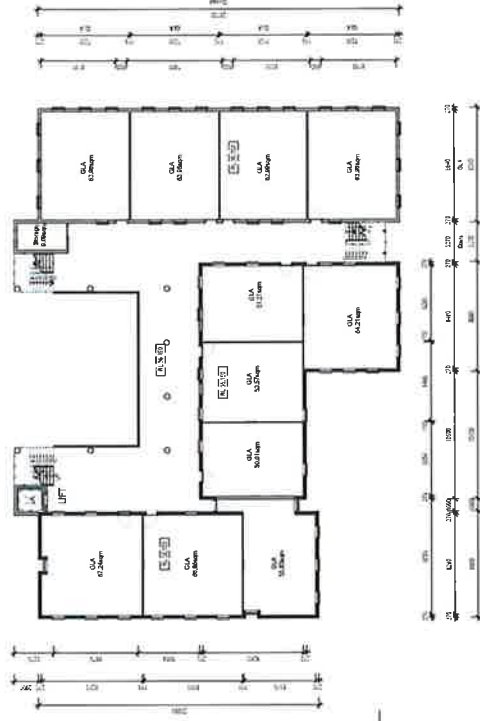


3 A - First Floor Proposed
1 : 200

 

4 A - Second Floor Existing
1 : 200

 

5 A - Second Floor Demolition
1 : 200

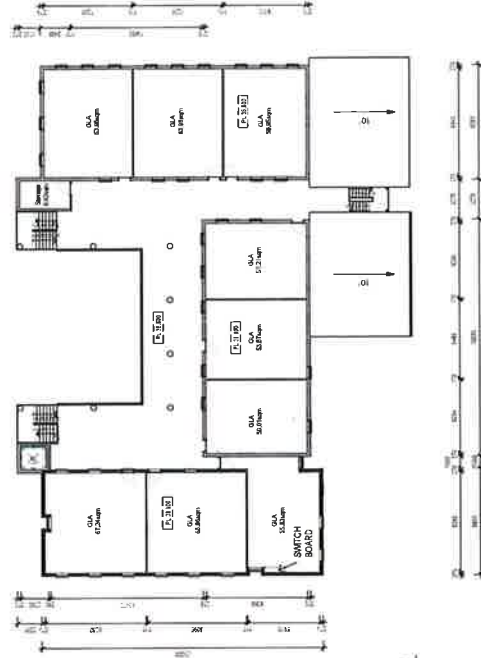

6 A - Second Floor Proposed
1 : 200



Suite 5 Lot 1 403 Chippa Rd, Bankstown NSW 2200
www.hamec.com.au Ph: 02 9764 1908
Email: info@hamec.com.au ABN: 63 151 566 980

Revision Schedule	
Date	Rev / Issued By / Comments

Project type:
Educational Establishment

Notes
Measurements to be confirmed on site, no measurements to be scaled off drawings. Any discrepancies are evident please contact HAMEC.

Legend
--- Wall to be Demolished
--- Proposed Wall
--- Existing Wall

Scale
1 : 200
North



Job no.
14-133

Date: Feb / 2015
Drawn By: K.Kabbout
Checked By: H.Demawi
Sheet no: DA - 08.02
Lot no: 100
DP no: 966504

Client: Salamah College
Site address: 40 Hector St, Chester Hill
Drawing Title: Primary - First & Second Floor Plan Set



1 Perspective View 01



2 Perspective 02



Building Australia Together
Suite 5, LV1 402 Chapel Rd, Bankstown, NSW 2200
www.hamec.com.au Ph: 02 8764 1008
Email: info@hamec.com.au ABN: 85 151 556 580

Revision Schedule	
Date	Revised By

Comments	

Project type:

Educational Establishment

Notes

Measurements to be confirmed on site, no measurements to be scaled of drawings. Any discrepancies are evident please contact HAMEC.

Legend

Scale

North

Job no.

14-133

Date:

Feb / 2015

Drawn By:

K.Kabbout

Checked By:

H.Dennawi

Sheet no:

DA - 08

Lol no:

100

DP no:

866504

Client:


Salamah College

Site address:

40 Hector St, Chester Hill

Drawing Title:

Primary - Perspective Views

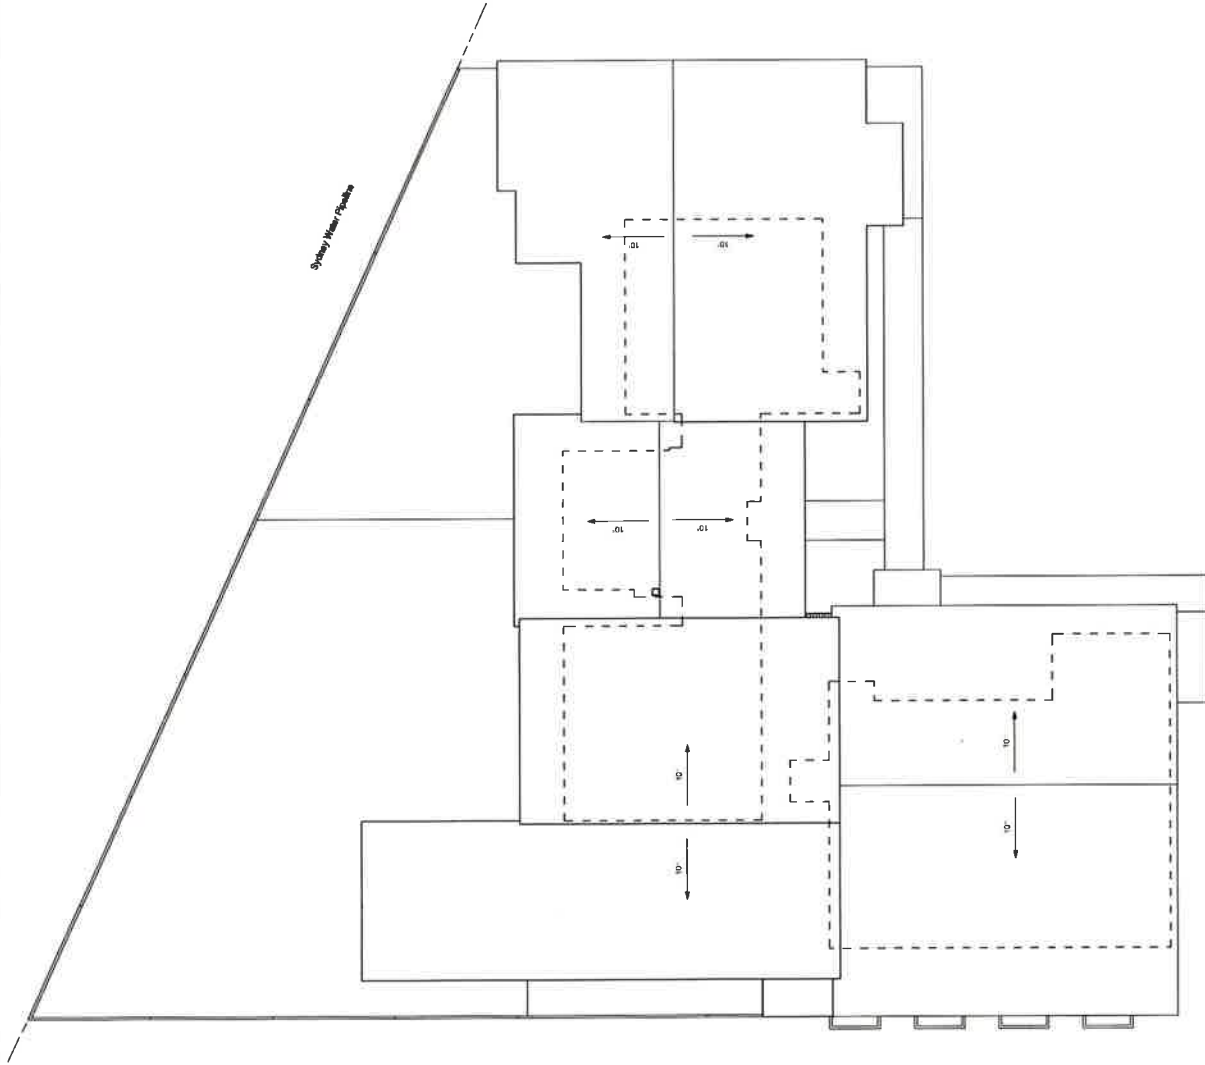

1 A- Site Plan
1:200



Suite 5, Lvl 1 402 Chapel Rd, Bankstown, NSW 2200
Phone: 02 951 556 556
Email: info@hamec.com.au / ABN: 83 151 556 550

Revision Schedule		
Date	Rev	Comments
20/11/2015	1	Issue for tender
20/11/2015	2	Revised to include HAMEC
20/11/2015	3	Revised to include HAMEC
Project type:
Educational Establishment

Notes
Measurements to be confirmed on site, no measurements to be scaled or drawings. Any discrepancies are evident please contact HAMEC.



Legend

Scale
1:200
North


Job no.
14-133

Date:
Nov / 2015
Drawn By: K.Kabbout
Checked By: H.Dennawi
Sheet no: DA - 09.01
Lot no: 100
DF no: 866504

Client:
Salemah College
Site address:
40 Hector St, Chester Hill
Drawing Title:
Secondary - Roof Plan

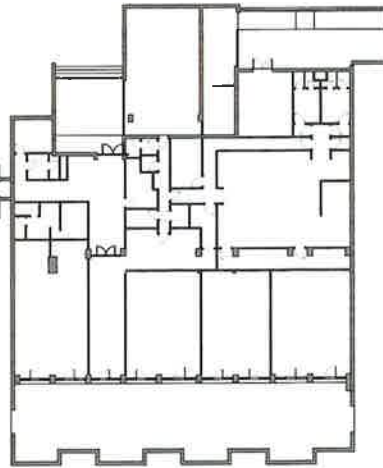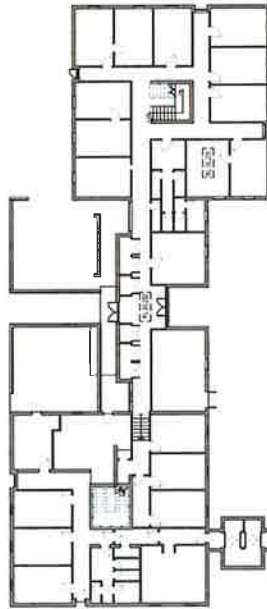

1 A- Ground Floor Existing
1 : 200

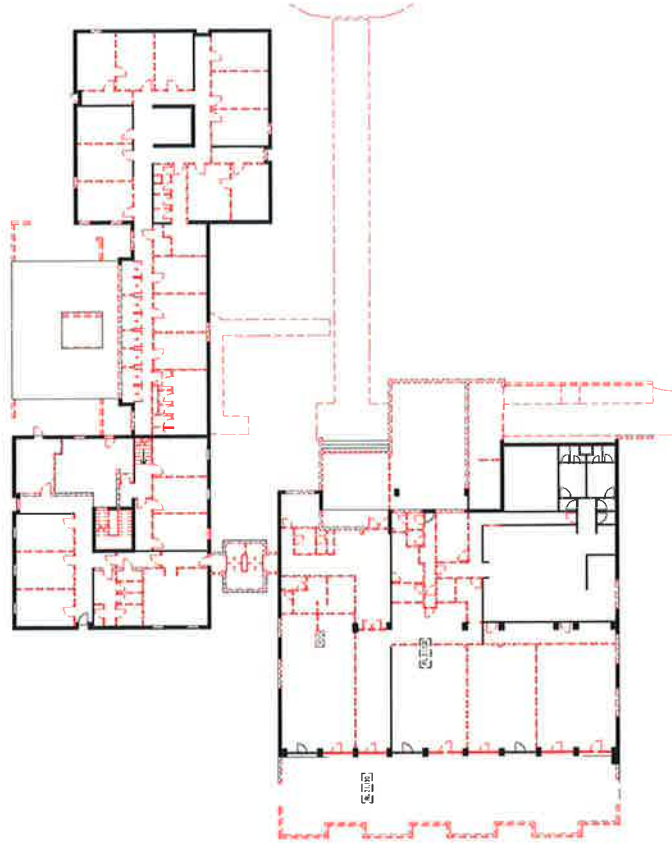

2 A- Ground Floor Demolition
1 : 200



Galle 5, Lvl 1 403 Chapel Rd, Bankstown, NSW 2200
 Phone: 02 951 566 500
 Email: info@hamec.com.au, ASB: 63 151 566 500

Revision Schedule

Date	Rev	Issued by	Comments
10/11/2015	01	K.Kabbout	Initial Issue
10/11/2015	02	K.Kabbout	Revised
10/11/2015	03	K.Kabbout	Revised
10/11/2015	04	K.Kabbout	Revised
10/11/2015	05	K.Kabbout	Revised
10/11/2015	06	K.Kabbout	Revised
10/11/2015	07	K.Kabbout	Revised
10/11/2015	08	K.Kabbout	Revised
10/11/2015	09	K.Kabbout	Revised
10/11/2015	10	K.Kabbout	Revised

Project Type:
Educational Establishment

Notes
Measurements to be confirmed on site,
no measurements to be scaled or
assumed. All dimensions are evident
please contact HAMEC.


Legend
Walls to be Demolished
Proposed Wall
Existing Wall

Scale
1 : 200
North


Job no.
14-133

Date: Nov / 2015
 Drawn By: K.Kabbout
 Checked By: H.Dennawi
 Sheet no: DA - 09.02
 Lot no: 100
 DP no: 866504

Client:
Salameh College
 Site address:
40 Hector St, Chester Hill
 Drawing Title:
Secondary - Ground Floor Existing &
Demolition Plans

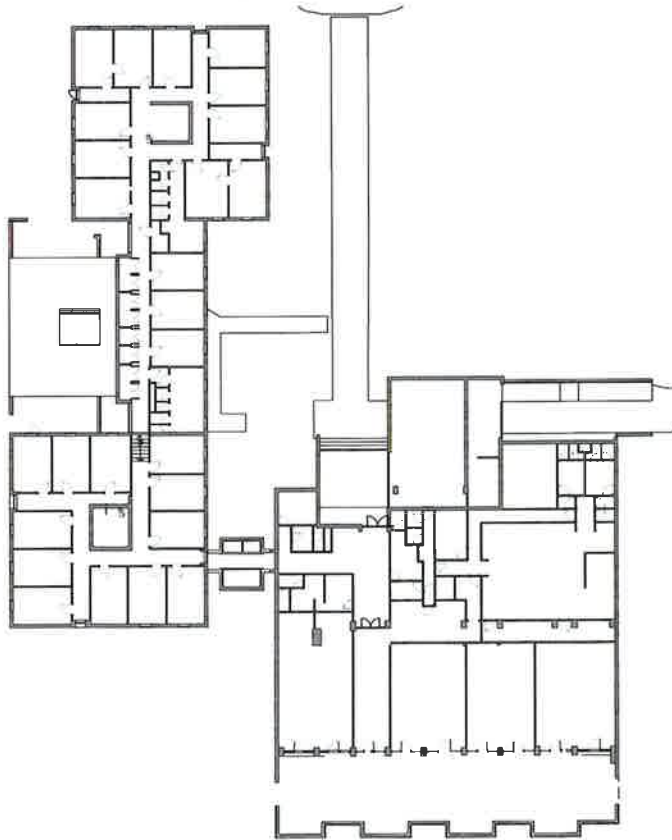

1 A-First Floor Existing Plan
1:200

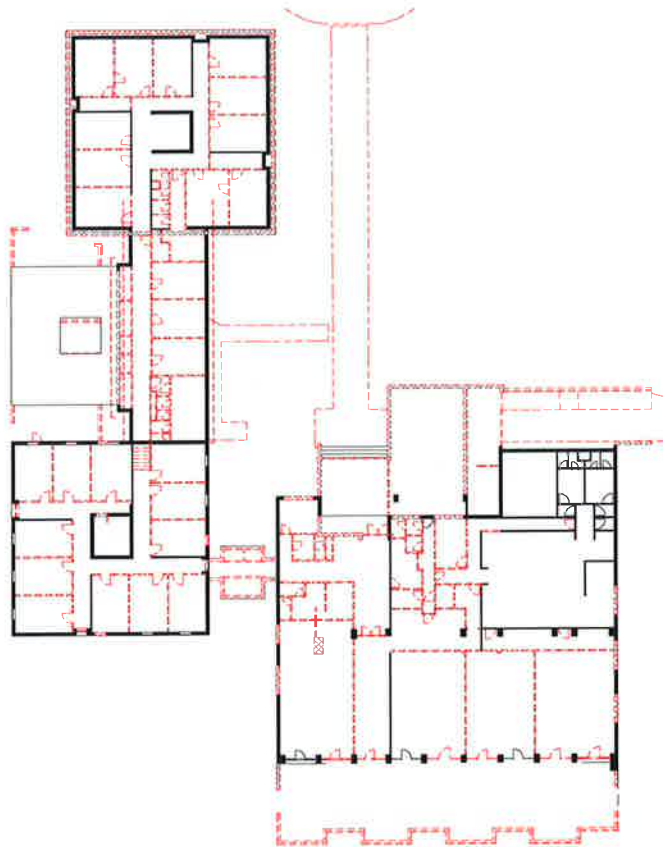

2 A-First Floor Demolition Plan
1:200



Building Australia Together
Suite 5, LV1 402 Chapel Rd, Bankstown, NSW 2200
www.hamec.com.au Ph: 02 8764 1008
Email: info@hamec.com.au FAX: 02 8764 580

Revision Schedule

Date	Rev	Issued By	Comments
10/11/2015	1	K. Kabbout	Initial Issue
10/11/2015	2	H. Dammawi	Revised
10/11/2015	3	H. Dammawi	Revised
10/11/2015	4	H. Dammawi	Revised
10/11/2015	5	H. Dammawi	Revised
10/11/2015	6	H. Dammawi	Revised
10/11/2015	7	H. Dammawi	Revised
10/11/2015	8	H. Dammawi	Revised
10/11/2015	9	H. Dammawi	Revised
10/11/2015	10	H. Dammawi	Revised

Project type:
Educational Establishment

Notes
Measurements to be confirmed on site,
no measurements to be scaled of
drawings. Any discrepancies are evident
please contact HAMEC.

Legend
Wall to be Demolished
Proposed Wall
Existing Wall


Scale
1:200
North




Job no.
14-133

Date: Nov / 2015
Drawn By: K.Kabbout
Checked By: H.Dammawi
Sheet no: DA - 06.04
Lot no: 100
DP no: 886504

Client: Salamah College
Site address: 40 Hector St, Chester Hill
Drawing Title: Secondary - First Floor Existing & Demolition Plans

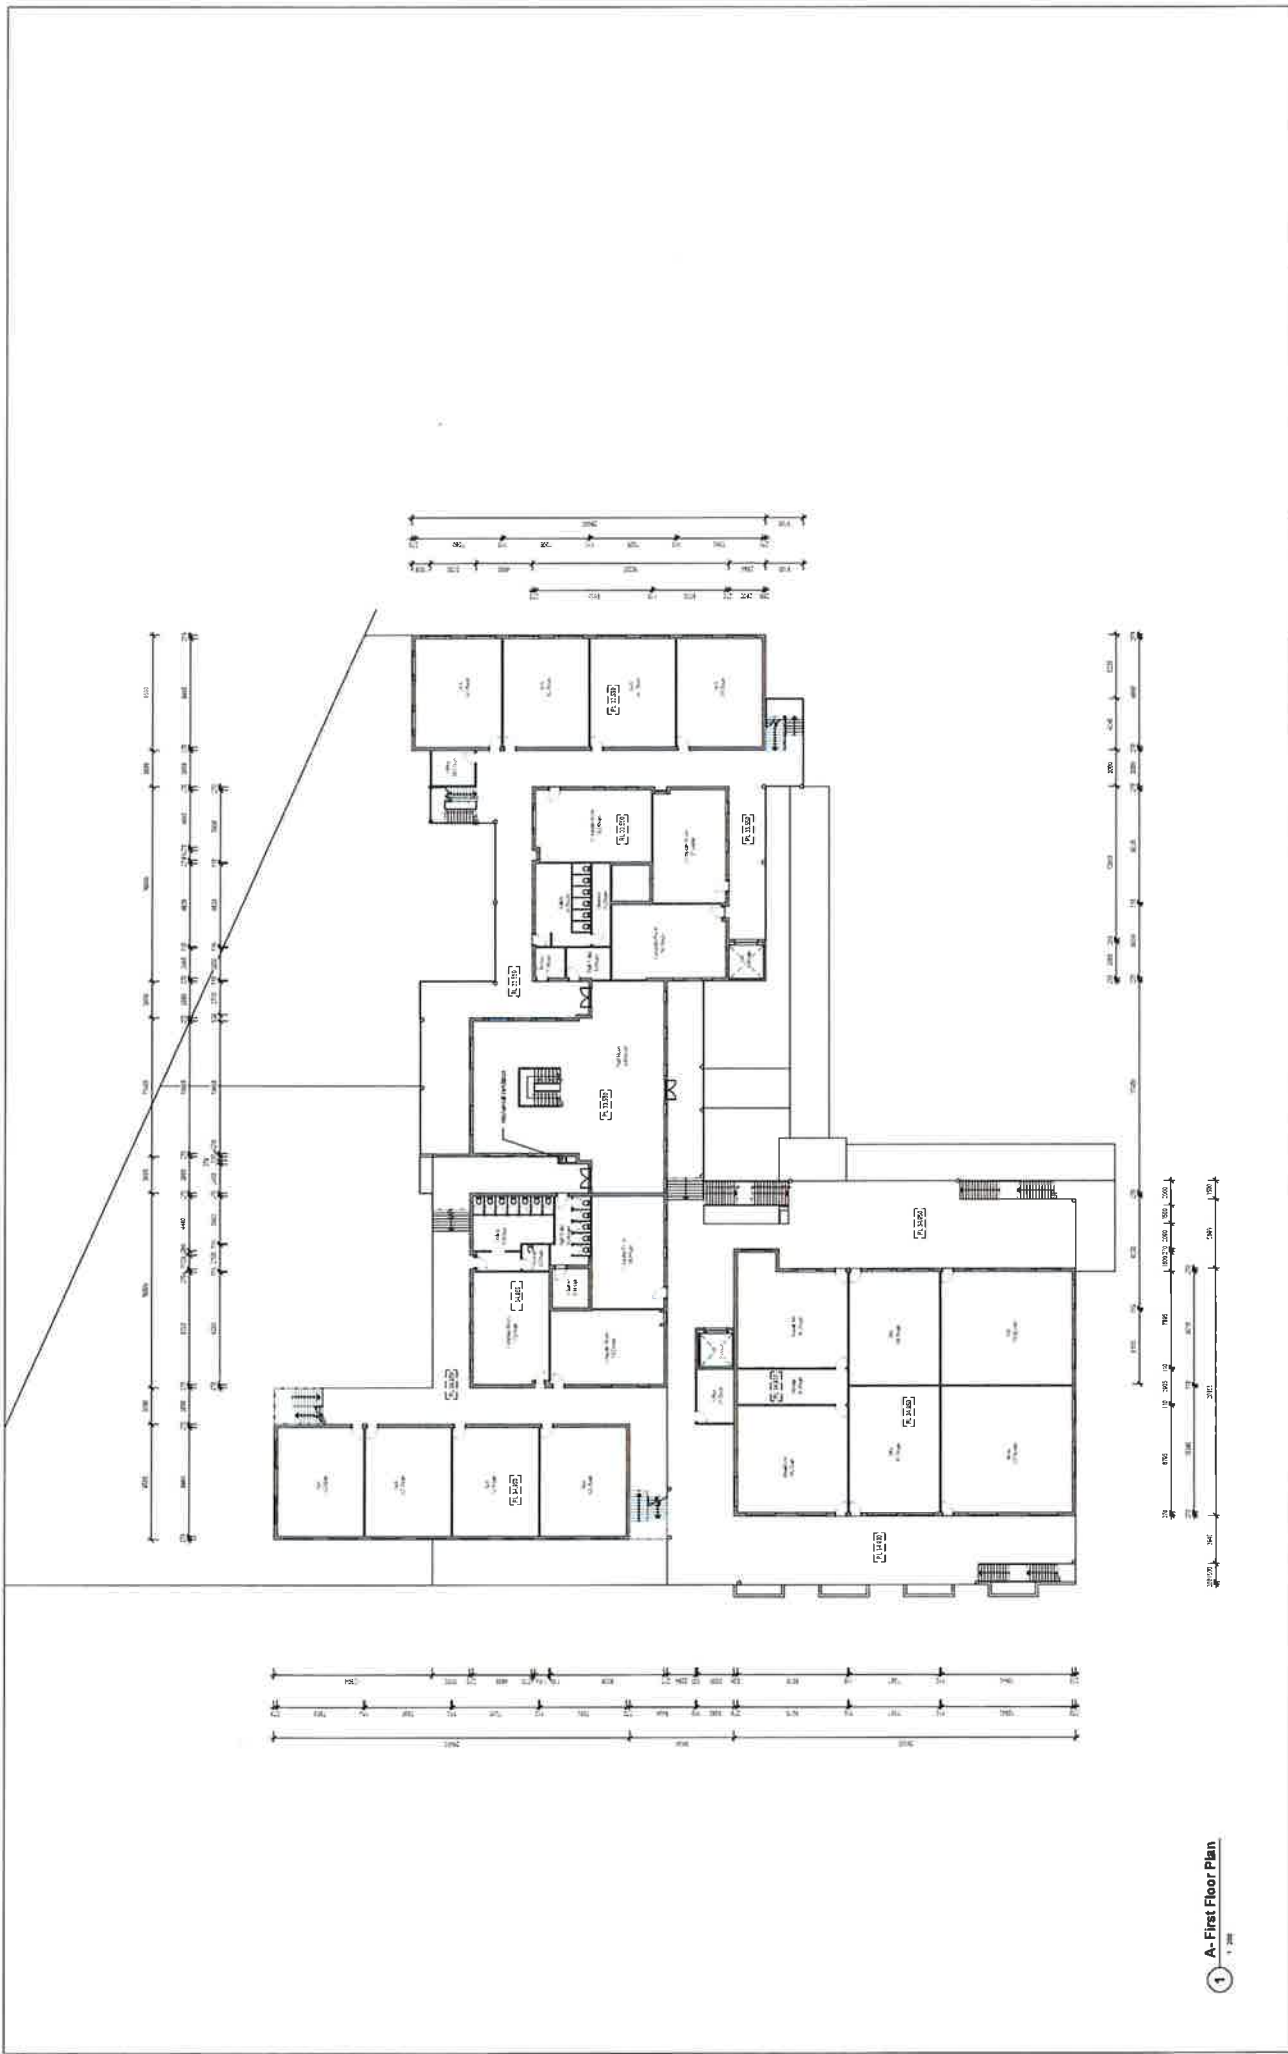

 Hamec Building Australia Together Suite 5, Lot 1, 400 Chapel Rd, Bankstown, NSW 2200 www.hamec.com.au Ph. 02 8764 1000 Email: info@hamec.com.au ABN: 63 151 566 550				<table><tr><th colspan="3">Revision Schedule</th></tr><tr><th>Date</th><th>Rev</th><th>Issued By</th></tr><tr><td>2015/11/05</td><td>1</td><td>K.Kabbout</td></tr><tr><td>2015/10/20</td><td>0</td><td>K.Kabbout</td></tr></table>		Revision Schedule			Date	Rev	Issued By	2015/11/05	1	K.Kabbout	2015/10/20	0	K.Kabbout	Project type: Educational Establishment		Notes Measurements to be confirmed on site, no measurements to be scaled off drawings. Any discrepancies are evident please contact HAMEC.		Legend Wall to be Demolished Proposed Wall Existing Wall		Scale 1 : 200 North		Job no. 14-133		Date: Nov / 2015 Drawn By: K.Kabbout Checked By: H.Demirali Sheet no: DA - 09.05 Lot no: 100 DP no: 866504		Client: Salamah College Site address: 40 Hector St, Chusler Hill Drawing Title: Secondary - First Floor Plan	
Revision Schedule																															
Date	Rev	Issued By																													
2015/11/05	1	K.Kabbout																													
2015/10/20	0	K.Kabbout																													

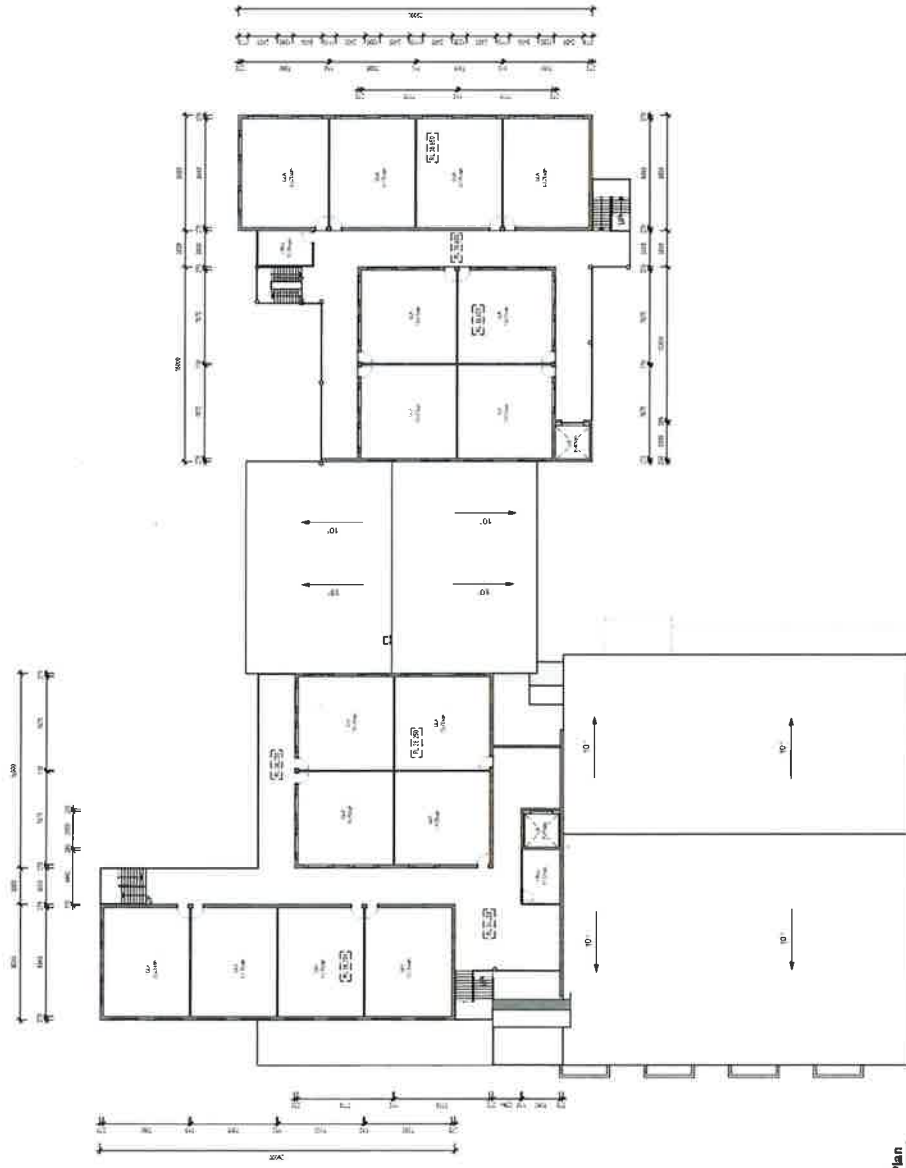

1 A- Second Floor Plan




Building Australia Pty Ltd
Suite 5, Lvl 1, 402 Chapel Rd, Bankstown, NSW 2200
www.hamec.com.au Ph: 02 8764 1008
Email: info@hamec.com.au ABN: 63 151 588 580

Revision Schedule	
Date	Rev / Issued by / Comments
10/11/2015	1/01/2015

Project type:
Educational Establishment

Notes
Measurements to be confirmed on site,
no measurements to be scaled of
drawings. Any discrepancies are evident
please contact HAMEC.





Legend
Walls in Quindlan
Proposed Wall
Brick Wall

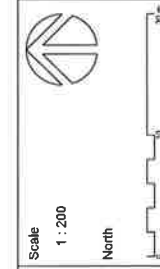

Job no.
14-133

Date:
Nov / 2015
Drawn By:
K.Kabbout
Checked By:
H.Dennawi
Sheet no:
DA - 06.06
Lot no:
100
DP no:
866504

Client:
Salemah College
Site address:
40 Hector St, Chester Hill
Drawing Title:
Secondary - Second Floor Plan

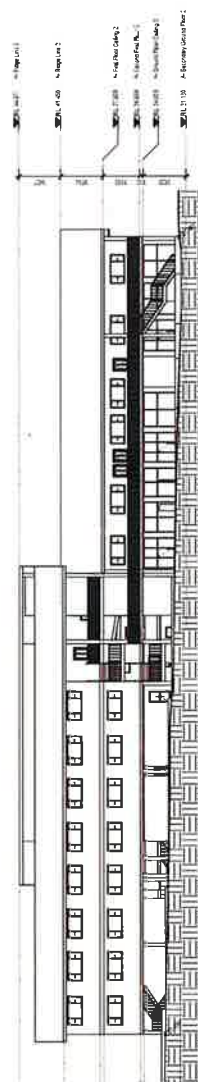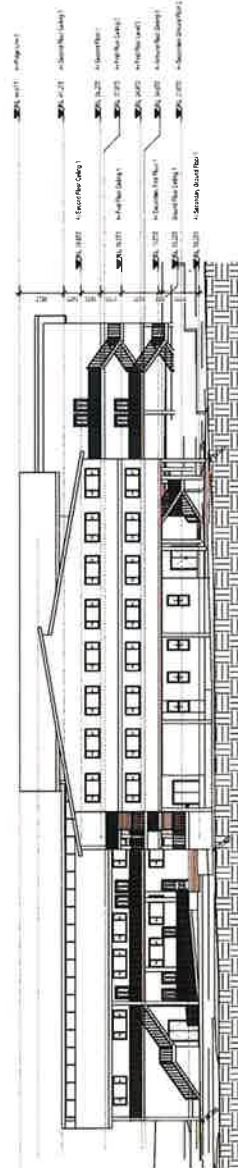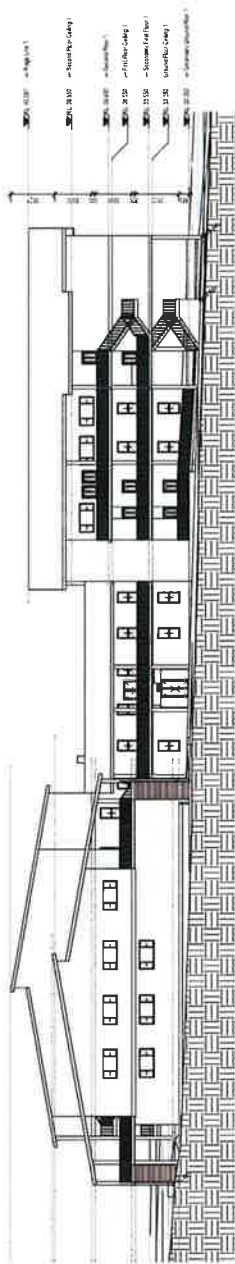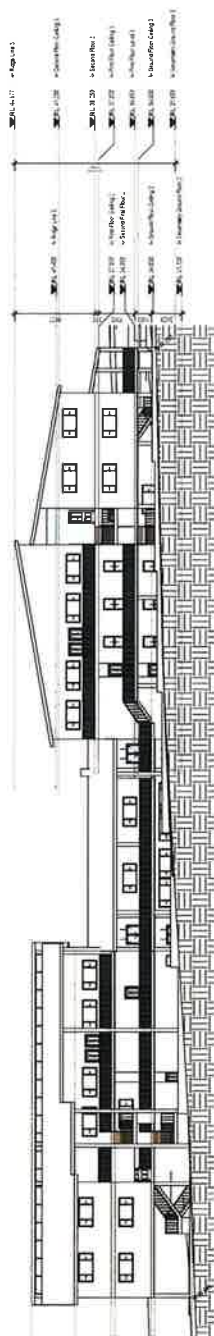

Revision Schedule		
Date	Rev	Issued by
11/11/2011	1	11/11/2011
11/11/2011	2	11/11/2011
Suite 5, Lvl 1 402 Chapel Rd, Bankstown, NSW 2200
www.hamec.com.au Ph: 02 8764 1008
Email: info@hamec.com.au ABN: 83 151 568 580

Notes

Measurements to be confirmed on site, no measurements to be scaled of drawings. Any discrepancies are evident please contact HAMEC.

Legend

Scale

1 : 2000

North



Job no.

14-133

Date: Nov / 2015

Drawn By: K.Kabbout

Checked By: H.Dennawi


Sheet no: DA - 09.07

Lot no: 100
DP no: 866504


Client:

Salamah College

Site address:
40 Hector St, Chester Hill

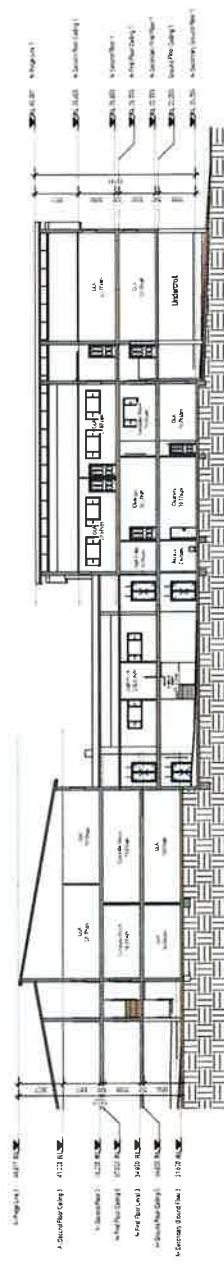

Section 1
1:200

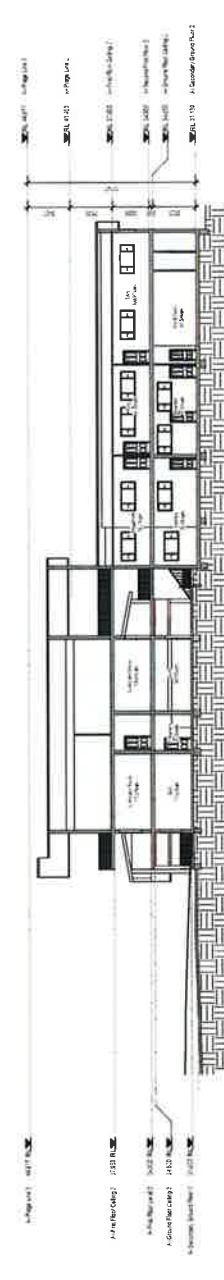

Section 2
1:200



Suite 5, Lvl 1, 400 Chapel Rd, Burwood NSW 2200
www.hamec.com.au Ph: 02 8764 1008
Email: info@hamec.com.au ABN: 83 151 566 590

Revision Schedule	
Date	Revised by

Project type:
Educational Establishment

Notes
Measurements to be confirmed on site,
no measurements to be scaled of
drawings. Any discrepancies are evident
please contact HAMEC.

Legend

Scale
1 : 200
North

Job no.
14-133

Date:
Nov / 2015
Drawn By: K.Kabbout
Checked By: H.Dennawi
Sheet no: DA - 09.08
Lot no: 100
DP no: 886504

Client:
Salamah College
Site address:
40 Hector St, Chester Hill
Drawing Title:
Secondary - Sections



1 Perspective View 01



2 Perspective View 02



Bulbin Australia Pty Ltd
 Suite 5, Lvl 1, 402 Chapel Rd, Bankstown, NSW 2200
 www.hamec.com.au Ph: 02 8754 1008
 Email: info@hamec.com.au ABN: 83 151 568 580

Revision Schedule		
Date	Rvw / Issued by	Comments
14/11/2015	K. Kabbout	Final
14/11/2015	H. Denawi	Final
14/11/2015	DA - 09	Final
14/11/2015	100	Final
14/11/2015	866504	Final

Project type:
 Educational Establishment

Notes
 Measurements to be confirmed on site, no measurements to be scaled of drawings. Any discrepancies are evident please contact HAMEC.


Legend

Scale
 North

Job no.
 14-133

Date: Nov / 2015
Drawn By: K.Kabbout
Checked By: H.Denawi
Sheet no: DA - 09
Lot no: 100
DP no: 866504

Client: Salamah College
Site address: 40 Hector St, Chester Hill
Drawing Title: Secondary - Perspective Views

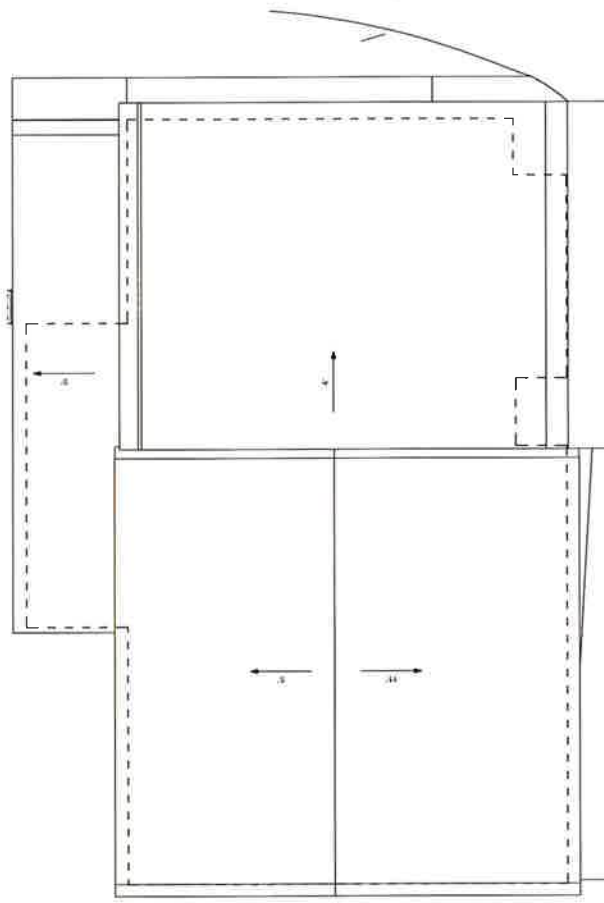

1 X-Roof Plan
1:200



Building Australia Together
Suite 5, Lot 1, 403 Chapel Rd, Bundoora, VIC 3083
www.hamec.com.au Ph: 02 8754 1008
Email: info@hamec.com.au ABN: 83 151 598 560

Revision Schedule		
Date	Rev	Issued by

Comments

Project type:
Educational Establishment

Notes:
Measurements to be confirmed on site,
no measurements to be scaled of
drawings. Any discrepancies are evident
please contact HAMEC.

Legend


Scale
1 : 200
North



Job no.
14-133

Date: Feb / 2015
Drawn By: K.Kabbout
Checked By: H.Dennawi
Sheet no: DA - 10.01
Lot no: 100
DP no: 865504


Client:
Salamah College
Site address:
40 Hector St, Chester Hill
Drawing Title:
Sports Centre - Roof Plan

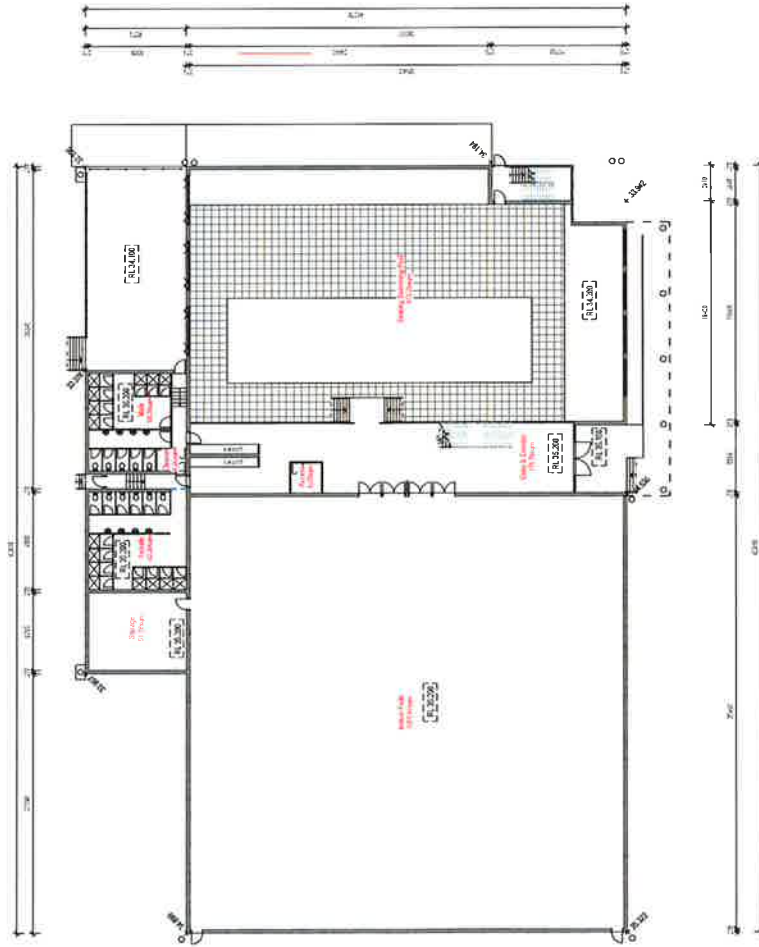

1 A- Ground Floor Plan
1 : 200



2 A- First Floor Plan
1 : 200

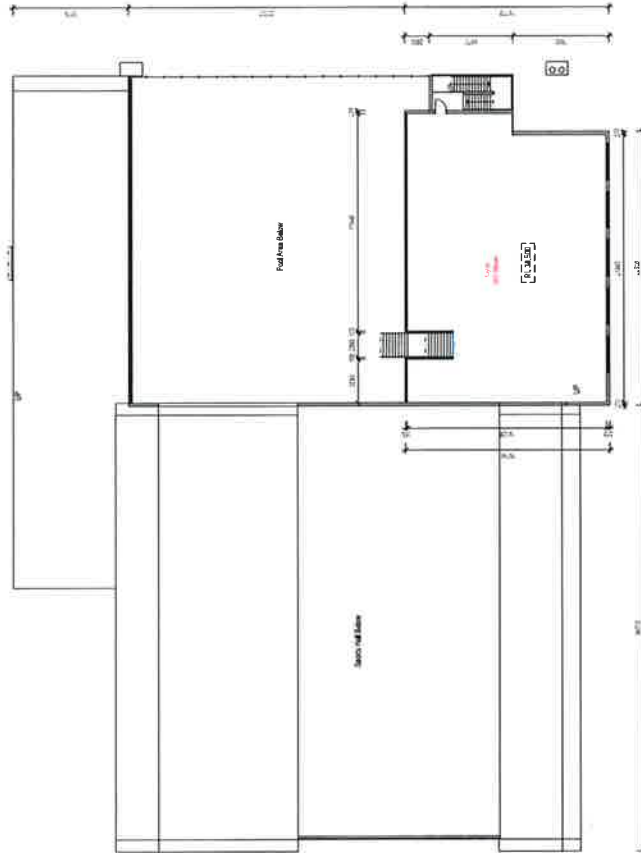

Building Australia Trustee
Suite 5, LV1 402 Chapel Rd, Bankstown, NSW 2200
www.hamec.com.au Ph: 02 8764 1008
Email: info@hamec.com.au ABN: 85 151 566 590

Revision Schedule		
Date	Rev	Issued by
		Comments

Project type:
Educational Establishment

Notes
Measurements to be confirmed on site, no measurements to be scaled of drawings. Any discrepancies are evident please contact HAMEC.

Legend






Scale
1 : 200
North



Job no.
14-133

Date: Feb / 2015
Drawn By: K.Kabboul
Checked By: H.Dennawi
Sheet no: DA - 10.02
Lot no: 100
DP no: 866504

Client: Salamah College
Site address: 40 Hector St, Chester Hill
Drawing Title: Sports Centre - Ground & First Floor Plan

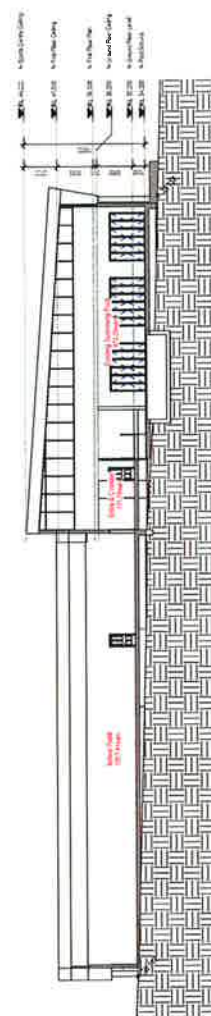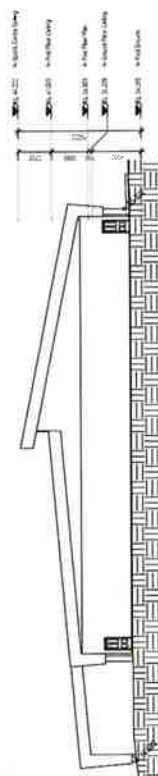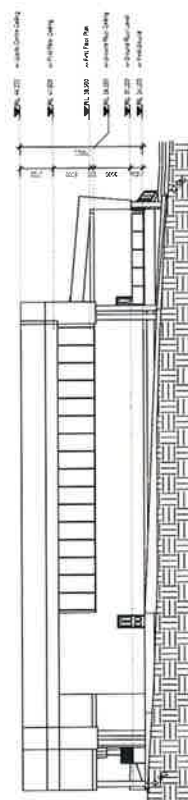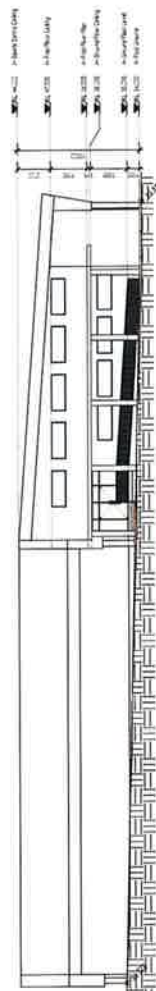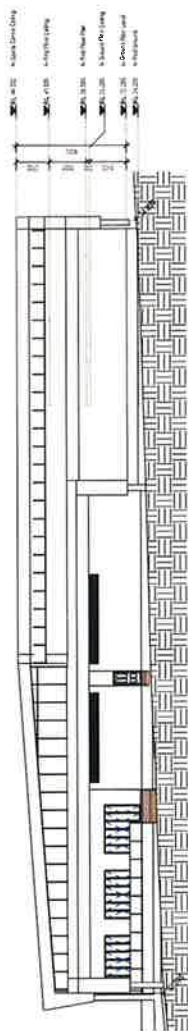

Revision Schedule		
Date	Rev	Issued by
		Comments



building Australia Together

Suite 5, Lvl 1 402 Chapel Rd, Bankstown, NSW 2200
 www.hamec.com.au Ph: 02 8764 1008
 Email: info@hamec.com.au ABN: 83 151 568 580

Project type: Educational Establishment

Notes
Measurements to be confirmed on site,
no measurements to be scaled or
drawings. Any discrepancies are evident
please contact HAMEC.

Legend

Scale
1 : 200

Job no. _____

Date: Feb / 2015

Drawn By: K. Kabbout

Checked By: H.Dennawi

Sheet no: DA - 10.03

Lot no: 100

DP no: 866504

Client: Salem College

Site address:
40 Hedor St, Chesler Hill

Drawing Title:
Sports Centre - Elevations & Section



1 Perspective View 01



2 Perspective View 02



Building Australia Together
Suite 5, Lvl 1, 402 Chapel Rd, Bankstown, NSW 2200
www.hamec.com.au
Email: info@hamec.com.au ABN: 83 151 595 550

Revision Schedule		
Date	Rev	Issued by

Project type:
Educational Establishment

Notes
Measurements to be confirmed on site,
no measurements to be scaled or
drawings. All dimensions are evident!
please contact HAMEC.

Legend

Scale

North

Job no.

14-133

Date:

Feb / 2015

Drawn By:

K.Kabbout

Checked By:

H.Dennawi

Sheet no:

DA - 10

Lot no:

100

DP no:

866504

Client:

Salehah College

Site address:

40 Hector St, Chester Hill

Drawing Title:

Sports Centre - Perspective Views



1 Existing - Shadow Diagram June 21 - 4pm
1:1000



2 X- Streetscape
1:1000



Suite 203B French Ave. Bankstown, NSW 2200
www.hamec.com.au Ph: 02 8764 1008
Email: info@hamec.com.au ABN: 83 151 569 550

Revision Schedule		
Date	Rev / Issued by	Comments
15/06/15	1	Initial Issue

Project type:
Educational Establishment

Notes
Measurements to be confirmed on site,
no measurements to be scaled of
drawings. Any discrepancies are evident
please contact HAMEC.


Legend

Scale
1:1000 @ A1
North

Job no.
14 - 133

Date: Feb / 2015
Drawn By: K Kabbout
Checked By: H.Dennawi
Sheet no: DA - 12

Client: Salamiah College
Site address: 40 Hector St, Chester Hill
Drawing Title: Existing - Shadow Diagrams & Streetscape

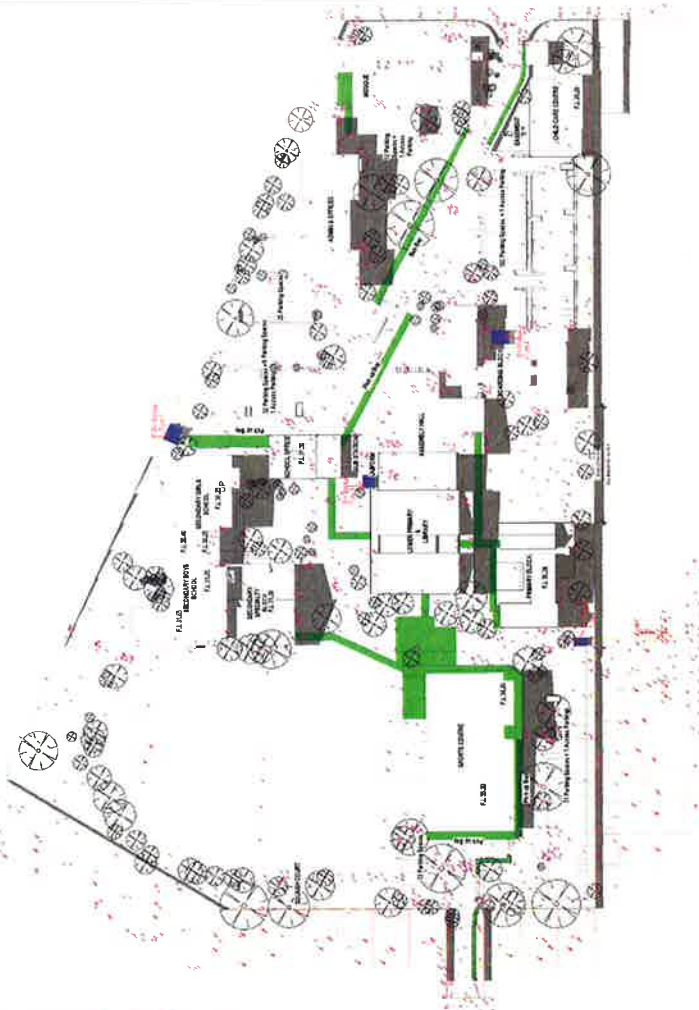

Bulke S. 1/4 1 400 Chapel Rd, Bankstown NSW 2200
 www.hamec.com.au Ph: 02 8764 1008
 Email: info@hamec.com.au ABN: 83 151 998 560

Revision Schedule		
Date	Rev	Comments
21/06/2015	1	Issue for client review
21/06/2015	2	Issue for client review
Project type:
Educational Establishment

Notes
Measurements to be confirmed on site, no measurements to be scaled of drawings. Any discrepancies are evident please contact HAMEC.

Legend

North

Scale
1 : 1000

Job no.
14 - 133

Date: Feb / 2015
 Drawn By: K.Kabbout
 Checked By: H.Denawi
 Sheet no: DA - 13
 Lot no: 100
 DP no: 966504

Client:
Salamah College
 Site address:
40 Hector St, Chester Hill
 Drawing Title:
Proposed - Shadow Diagrams

[illegible]

Suite 5, Lvl 1 402 Chapel Rd, Bankstown, NSW 2200
www.harmac.com.au Ph: 02 8764 1008
Email: info@harmac.com.au ABN: 83 151 566 580

Project type:
Educational Establishment

Notes
Measurements to be confirmed on site.
no measurements to be scaled of
drawings. Any discrepancies are evident
please contact HAMEC.

Legend

North

North
Scale
1 : 1000

Job no.



14 - 133

Date: Feb/2015
Drawn By: K.Kabbout
Checked By: H.Dennawi
Sheet no: DA - 14
Lot no: 100
DP no: 865504

Client:
Salamah College
Site address:

Site address:

Drawing Title:
Proposed - Shadow Diagrams

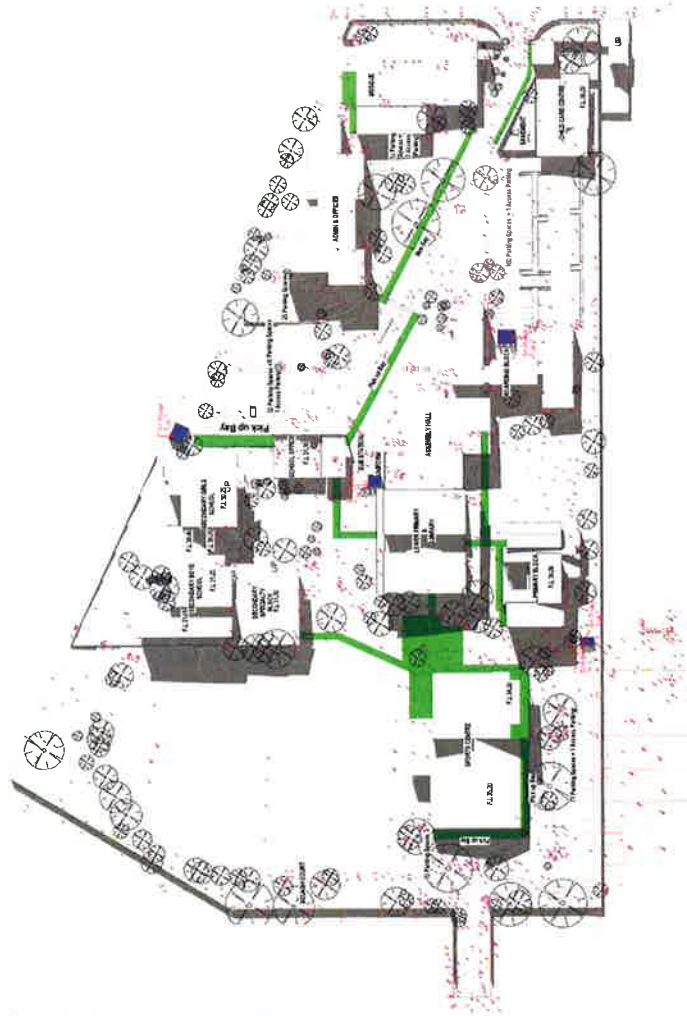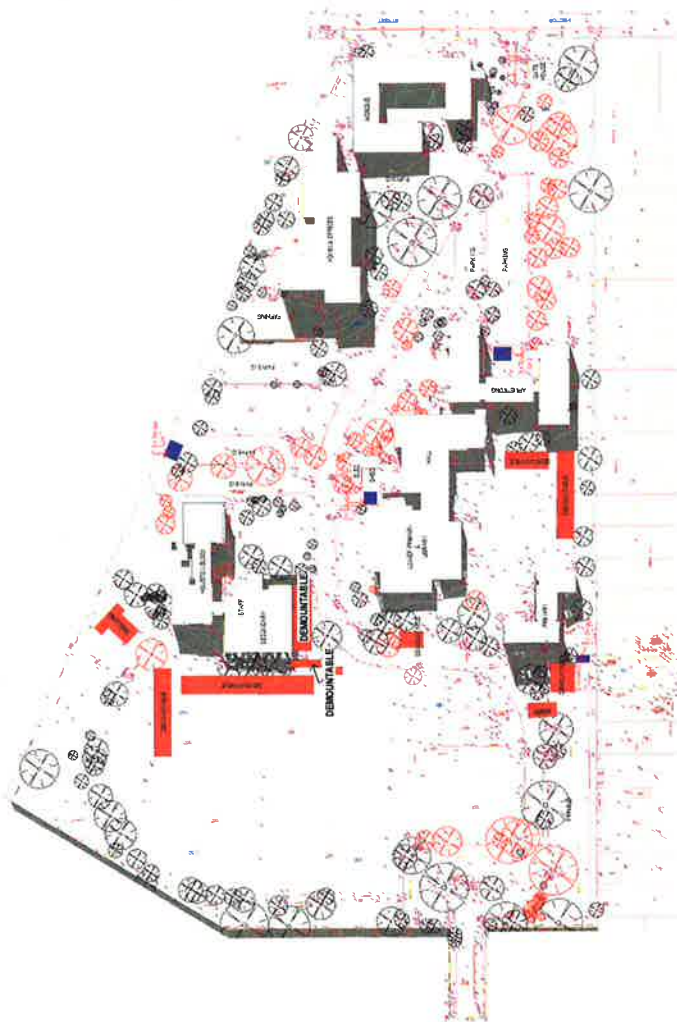

2 Proposed - Shadow Diagram March 21 - 8am

[illegible]

Hamec

Building Australia Together.

Suite 5, LW 1 402 Chapel Rd, Bankstown
www.hamec.com.au Ph: 02 8760 1111
Email: info@hamec.com.au ABN: 83

Project type: Educational Establishment

Notes
Measurements to be confirmed on site,
no measurements to be scaled of
drawings. Any discrepancies are evident
please contact HAMEC.

Legend

North
1:1000 @ A1
Scale
1 : 1000


Job no.

Date:	Feb / 2015
Drawn By:	K.Kabbout
Checked By:	H.Dennawi
Sheet no:	DA - 15
Lot no:	100
DP no:	866504

Client:
Salamah College

Site address:
40 Hector St, Chester Hill

Drawing Title:
March Equinox

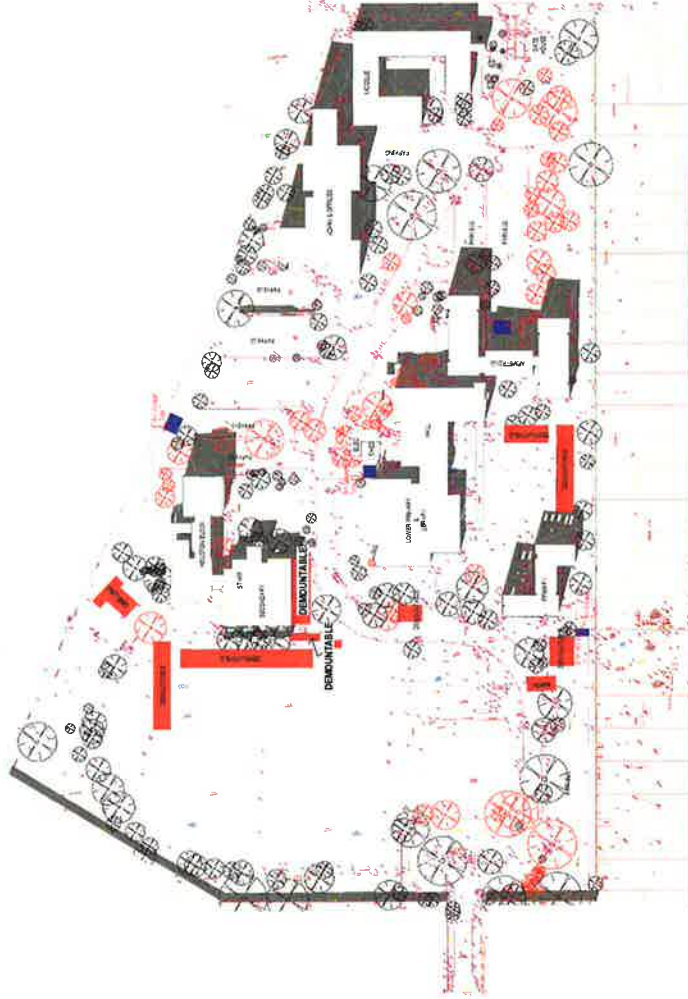

1 Existing - Shadow Diagram September 23 - 4pm



2 Proposed - Shadow Diagram September 23 - 4pm



Hamec
Building Australia Together
Suite 5, Lot 1 403 Chapel Rd, Brookhaven, NSW 2200
www.hamec.com.au Ph: 02 8764 1008
Email: info@hamec.com.au ABN: 63 151 568 580

Revision Schedule

Date	Rev	Issued By	Comments
23/09/2015	1	HAMEC	Initial Design
23/09/2015	2	HAMEC	Revised Design
23/09/2015	3	HAMEC	Final Design

Project type:

Educational Establishment

Notes

Measurements to be confirmed on site, no measurements to be scaled of drawings. Any discrepancies are evident please contact HAMEC.

Legend

North



Scale
1 : 1000



Job no.

14 - 133

Date:

Feb / 2015

Drawn By:

K.Kabbout

Checked By:

H.Dennawi

Sheet no:

DA - 16

Lot no:

100

DP no:

866504

Client:


Salamah College

Site address:

40 Hector St, Chester Hill

Drawing Title:

September: Equinox

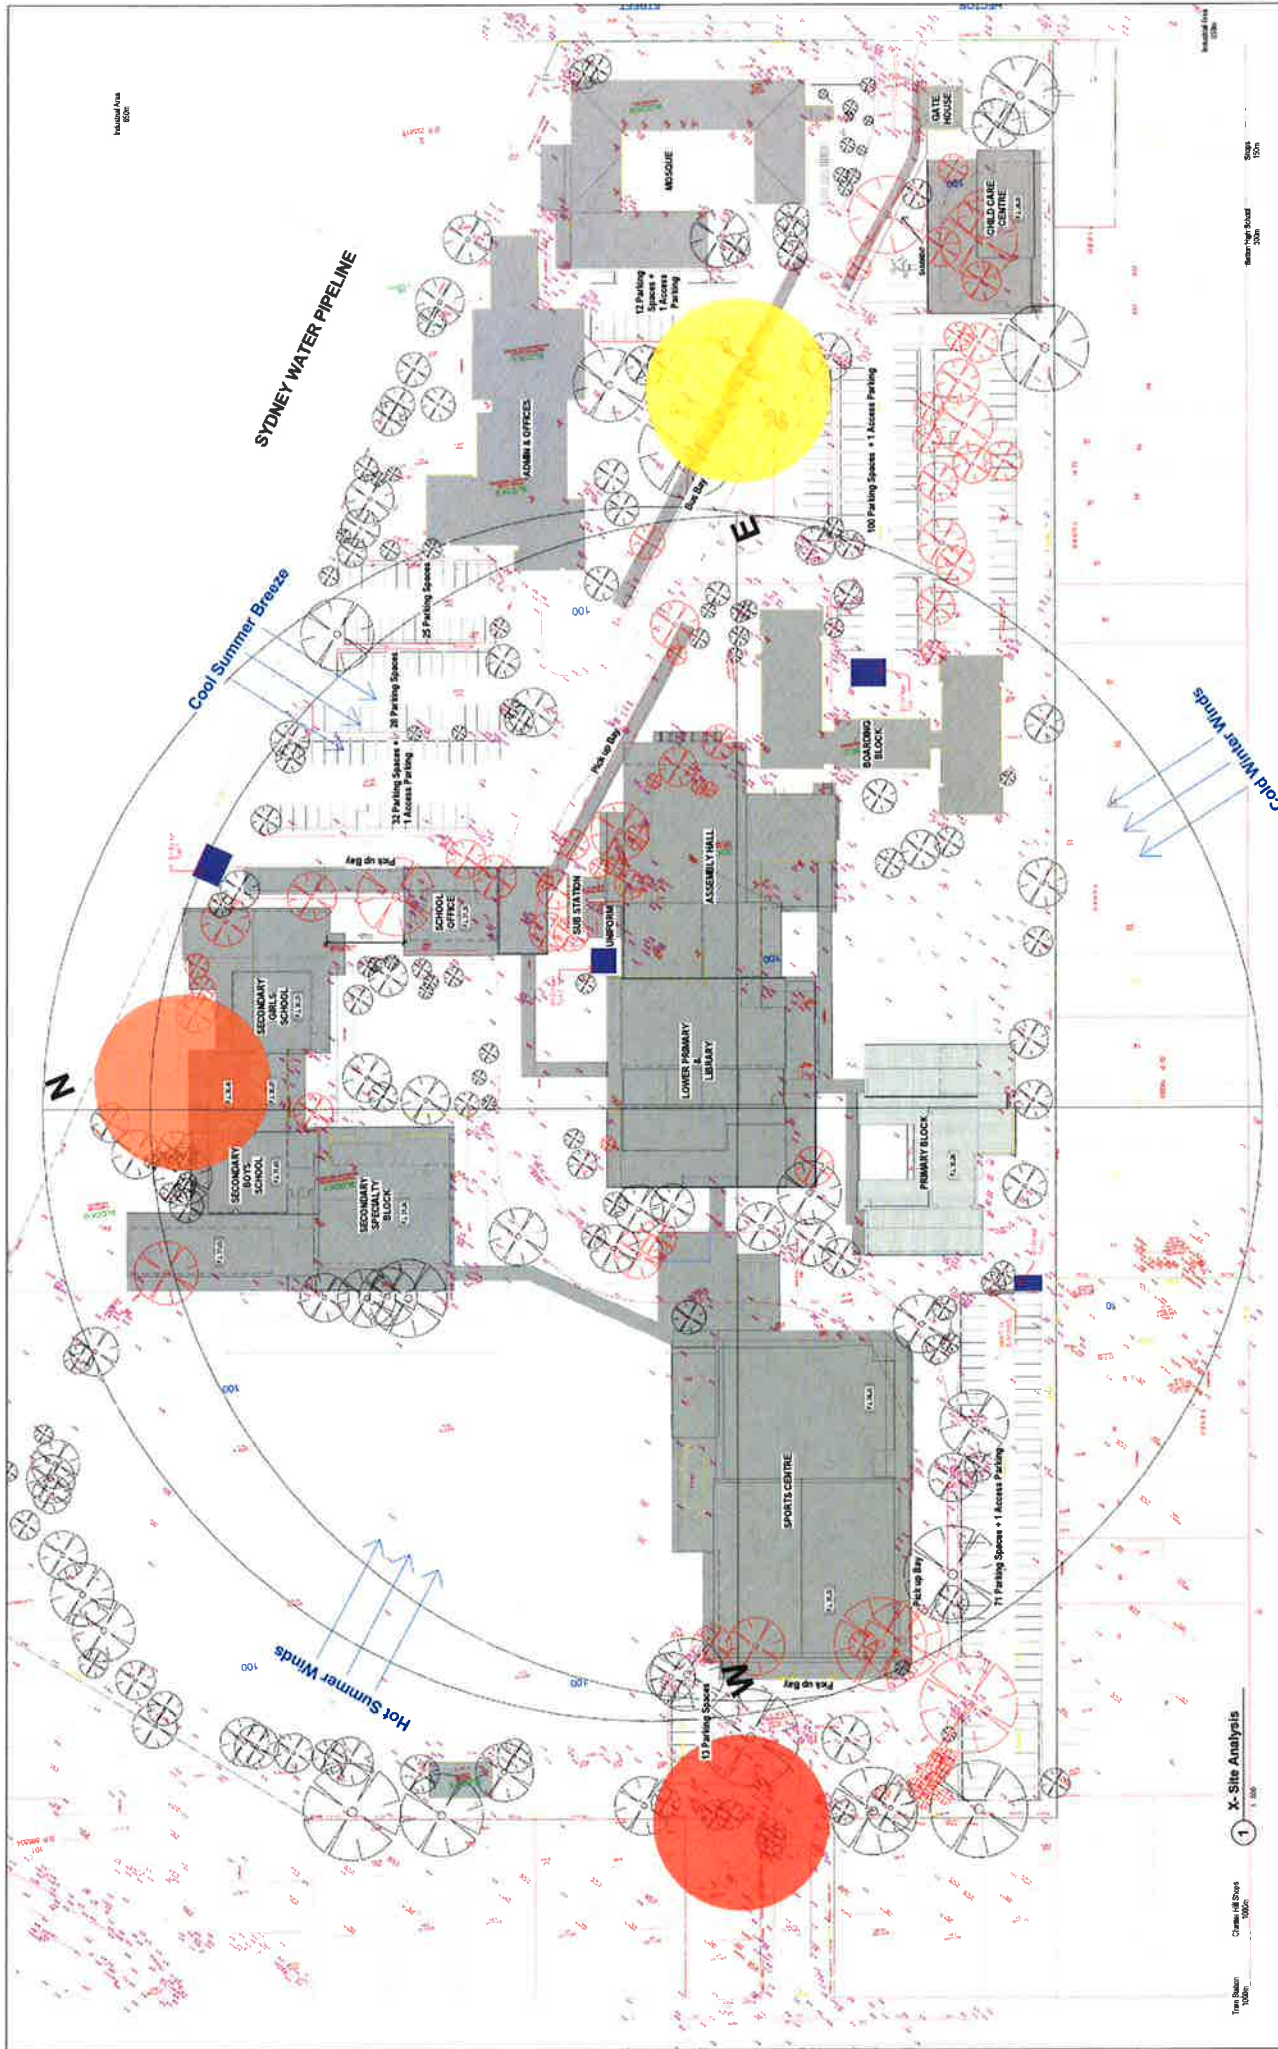

Hamec
Building Australia's Tomorrow
Suite 5, Lot 11 402 Chapel Rd, Bundoora VIC 3083
Phone: 03 9477 1000
Email: info@hamec.com.au AS/NZS 9191:2000

Project type:
Educational Establishment

Notes:
Measurements to be confirmed on site, if not possible, then to be confirmed on drawings. Any discrepancies are evident please contact HAMEC.

Legend

North

Scale
1 : 500


Job no.
14 - 133

Date: Feb / 2015
Drawn By: K.Kabboul
Checked By: H.Dennawi
Sheet no: DA - 17
Lot no: 100
DP no: 866504

Client: Salamah College
Site address: 40 Hector St, Chester Hill
Drawing Title: Site Analysis

Master Plan - Parking 3

Parking Area 3

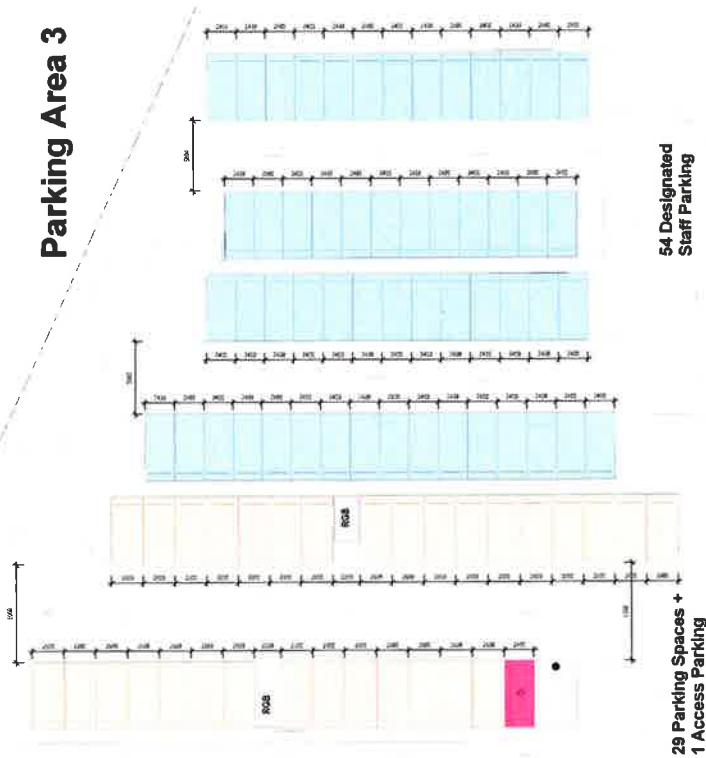

Legend

Class 1

Long term parking
2.0m wide

Long term parking
Staff/Students/Boarding

Access

Shared

RGB Raised Garden Bed

Blue Parking

Class 3

Visitor parking
2.0m wide

Class 3 visitor parking

Children Pick up / Drop off

No. of Parking/parameter

122

4

2


5

20

No. of Parking/parameter

140

10

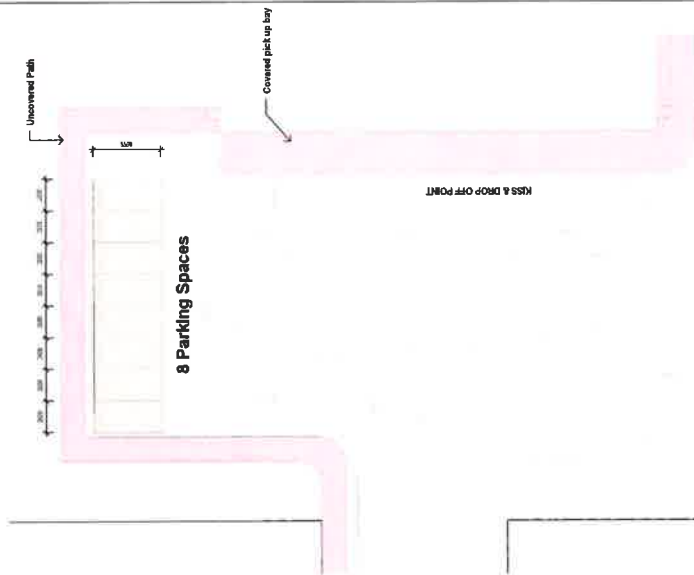

Master Plan - Parking 4

Parking Area 4

Parking Area 5

Master Plan - Parking 5



Hamec
Building Australia's Future
Suite 8, Lvl 1, 402 Chapel Rd, Port Macquarie NSW 2200
www.hamec.com.au Ph: 02 8761 1008
Email: info@hamec.com.au ABN: 83 151 566 540

Revision Schedule	
Date	Rev. / Issued By / Comments
15/01/2015	1.0 Initial Design
15/01/2015	1.1 Final Design

Project type:
Educational Establishment

Notes
Measurements to be confirmed on site, no measurements to be scaled of drawings. Any discrepancies are evident please contact HAMEC.


Legend



Job no.
14 - 133

Date: Feb / 2015
Drawn By: K.Kabbout
Checked By: H.Dennawi
Sheet no: DA - 19
Lot no: 100
DP no: 866504

Client: Salamah College
Site address: 40 Hector St, Chester Hill
Drawing Title: Parking Bays 3,4&5

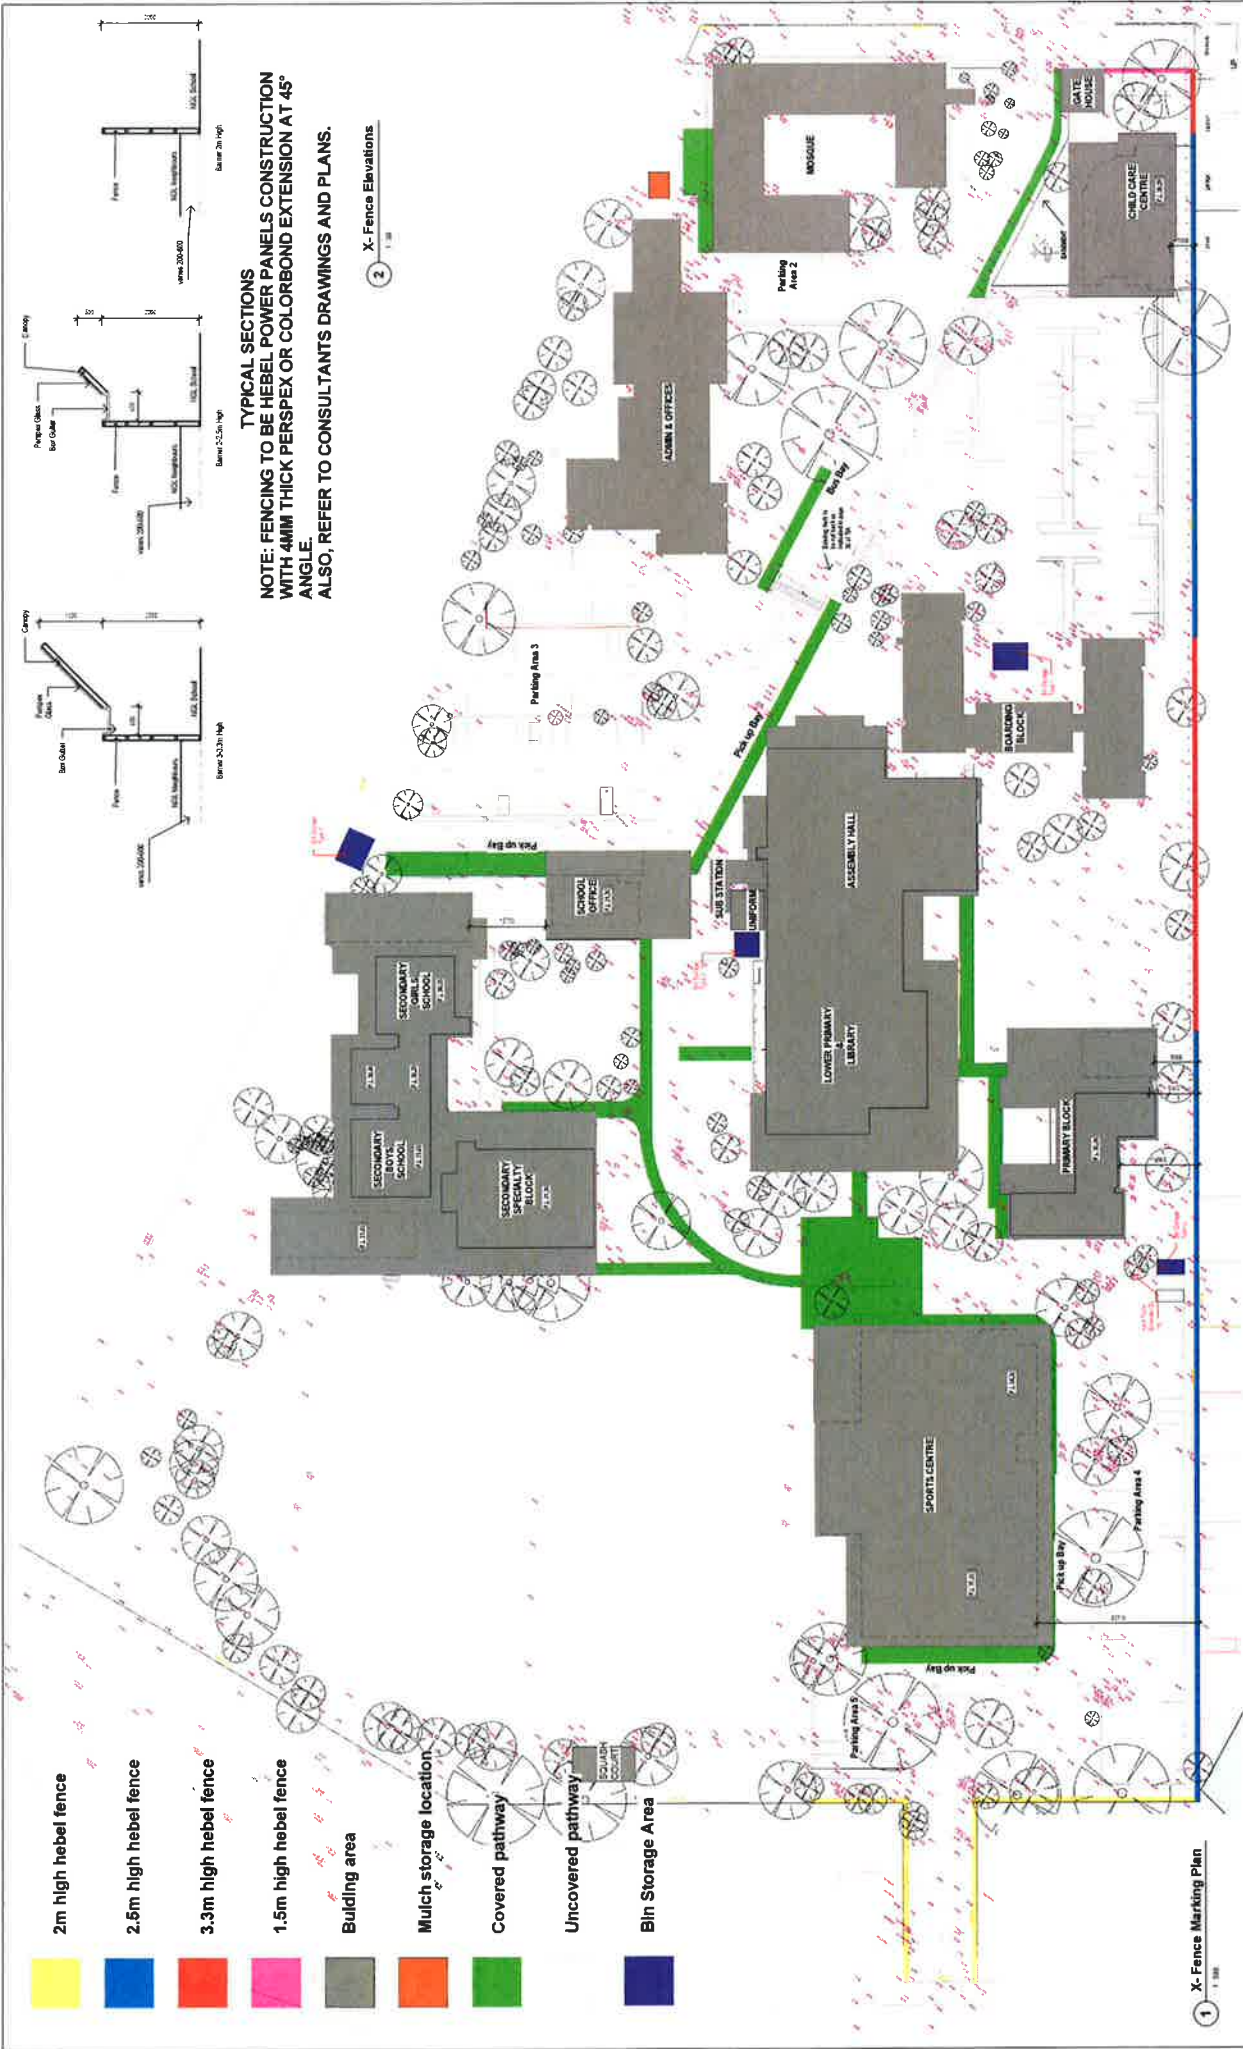

TYPICAL SECTIONS
NOTE: FENCING TO BE HEBEL POWER PANELS CONSTRUCTION WITH 4MM THICK PERSPEX OR COLORBOND EXTENSION AT 45° ANGLE. ALSO, REFER TO CONSULTANTS DRAWINGS AND PLANS.

X-Fence Elevations
 2 1:100

1 X-Fence Marking Plan
 1:100



Hamec
 Building Australia Supplies
 Suite 5, Lot 1 422 Chapel Rd, Bayswater, NSW 2200
 Email: info@hamec.com.au ABN: 83 151 568 590

Revision Schedule	
Date	Rev / Issued by / Comments

Project type:
 Educational Establishment

Notes
 Measurements to be confirmed on site, no measurements to be scaled of drawings. Any discrepancies are evident please contact HAMEC.

Legend

North


Scale
 As indicated

0 10 20 30 40 50 m

Job no.
14 - 133

Date: Feb / 2015
Drawn By: K Kabbout
Checked By: H Dennaiwi
Sheet no: DA - 20
Lot no: 100
DP no: 888504

Client: Salamah College
Site address: 40 Hector St, Chester Hill
Drawing Title: Fence Marking Plan

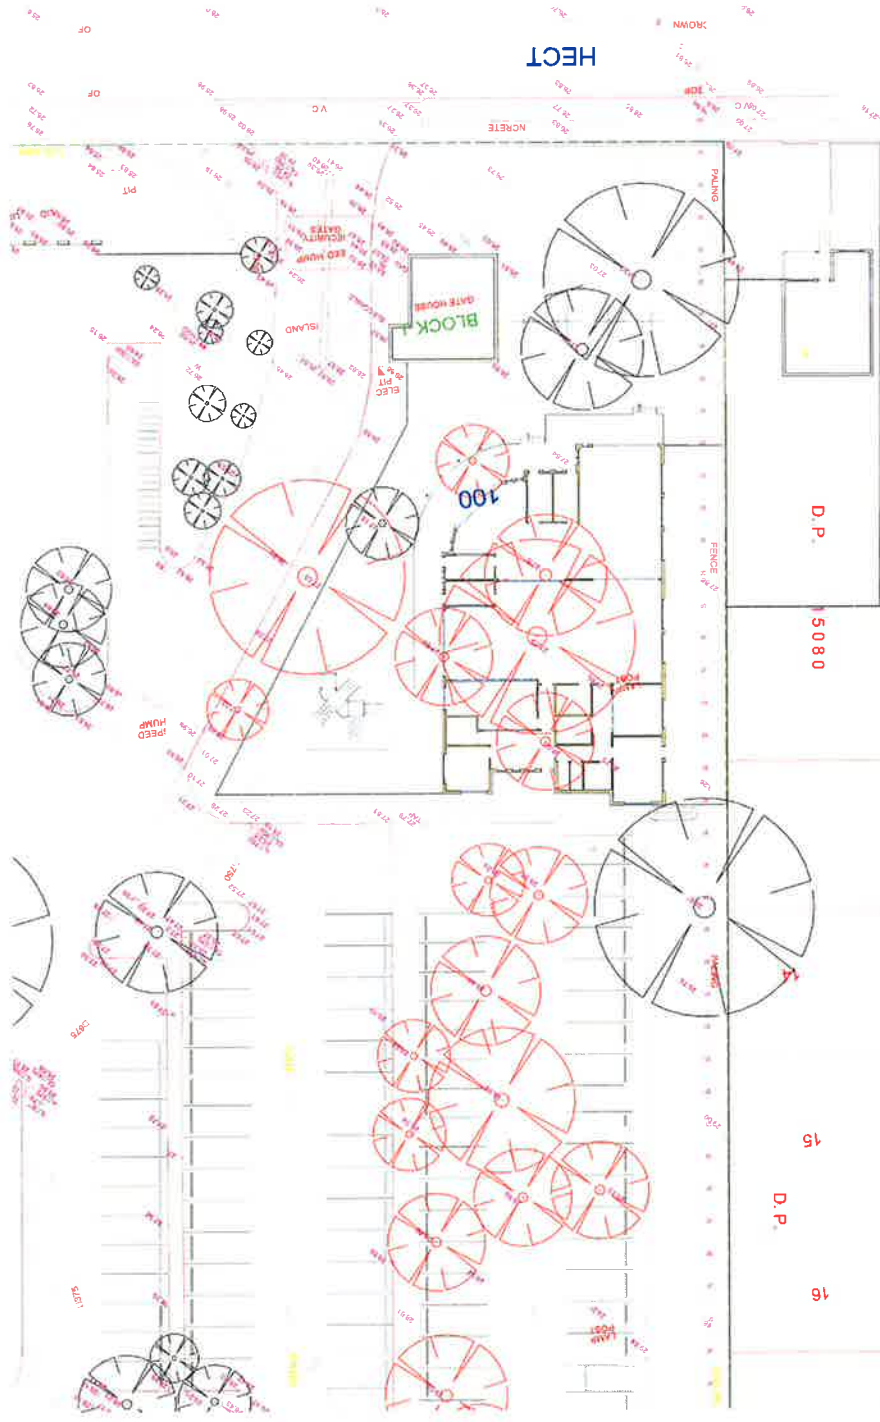

2 X- Site Plan Proposed - Child Care



Hamec
Building Australia's Future
Suite 5, Lvl 1, 402 Chapel Rd, Richmond, NSW 2200
Email: info@hamec.com.au ABN: 63 151 968 590

Revision Schedule

Date	Rev	Issued By	Comments
------	-----	-----------	----------

Project type:

Educational Establishment

Notes

Measurements to be confirmed on site, no measurements to be scaled of drawings. Any discrepancies are evident please contact HAMEC.

Legend

North

Scale
1 : 200

Job no.

14 - 133

Date:

Feb / 2015

Drawn By:

K.Kabbout

Checked By:

H.Dennawi

Sheet no:

DA - L1

Lot no:

Approver

DP no:

Designer

Client:


Salamah College

Site address:

40 Hector St, Chester Hill

Drawing Title:

Childcare

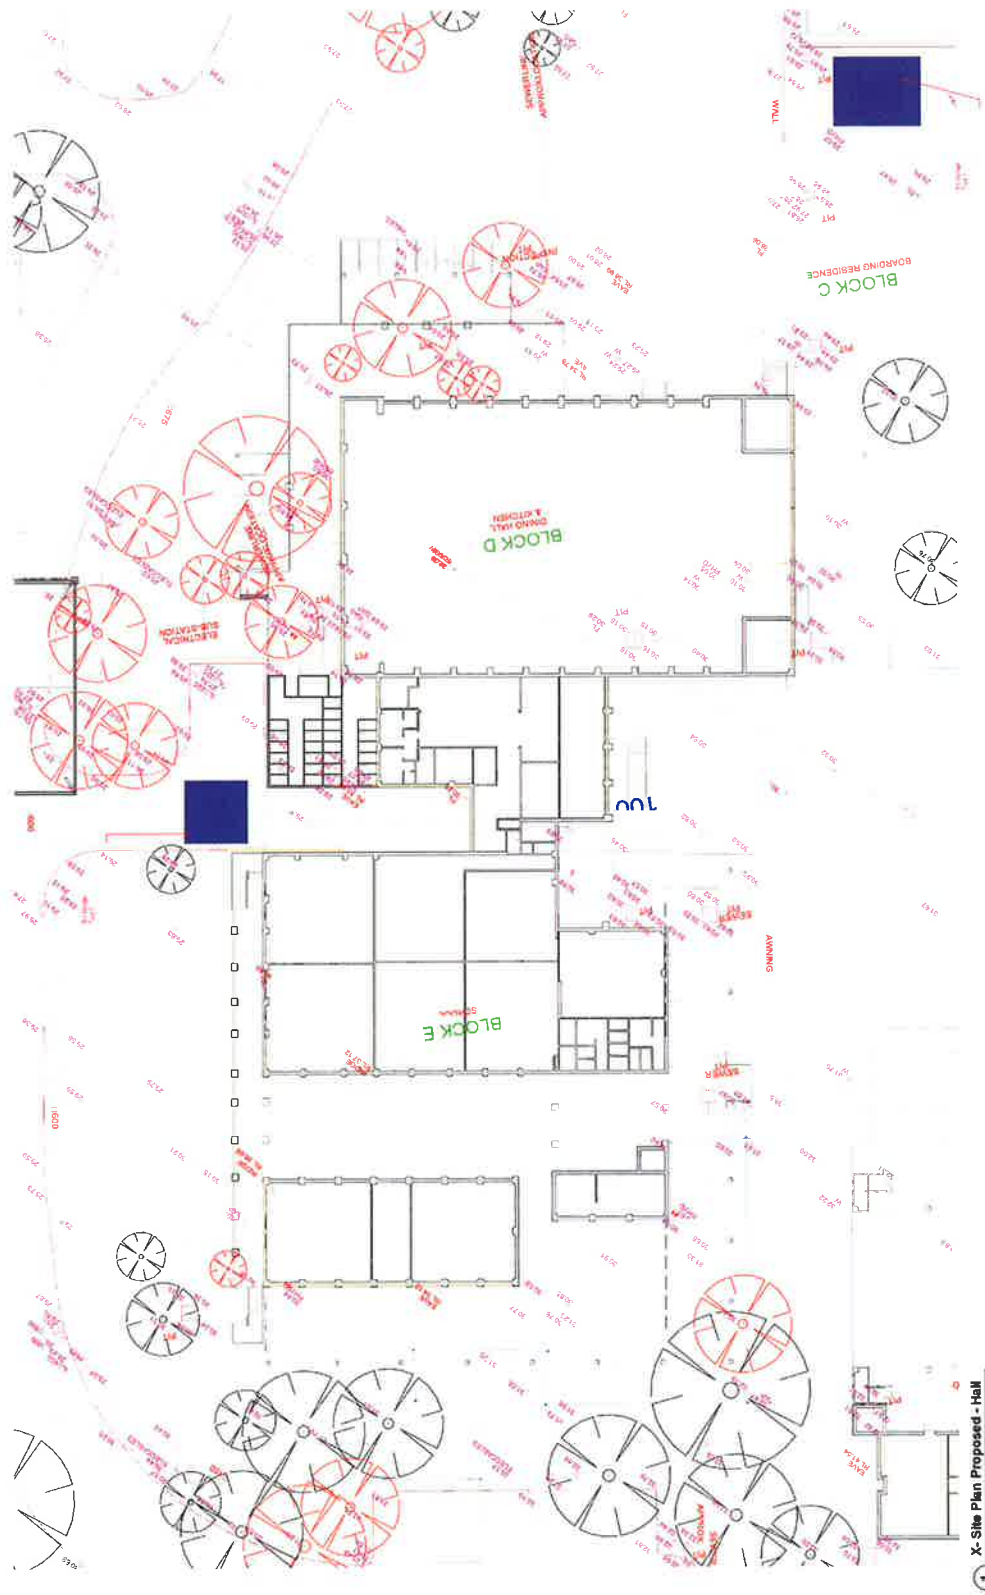

1 X-Site Plan Proposed - Hall
1:200



6-20-09
Suite 5, Unit 1, 400, Chisholm Rd, Chisholm, VIC 3190
www.hamec.com.au
Email: info@hamec.com.au
ABN: 63 151 598 580

Revision Schedule	
Date	Rev / Issued by
	Comments

Project type:
Educational Establishment

Notes
Measurements to be confirmed on site, no measurements to be scaled of drawings. Any discrepancies are evident please contact HAMEC.

Legend

North
Scale
1 : 200


Job no.
14 - 133

Date: Feb / 2015
Drawn By: K.Kabbout
Checked By: H.Dennawi
Sheet no: DA - L2
Lot no: Approver
DP no: Designer

Client: Salamah College
Site address: 40 Hector St, Chester Hill
Drawing Title: Hall



1 X- Site Plan Proposed - Primary

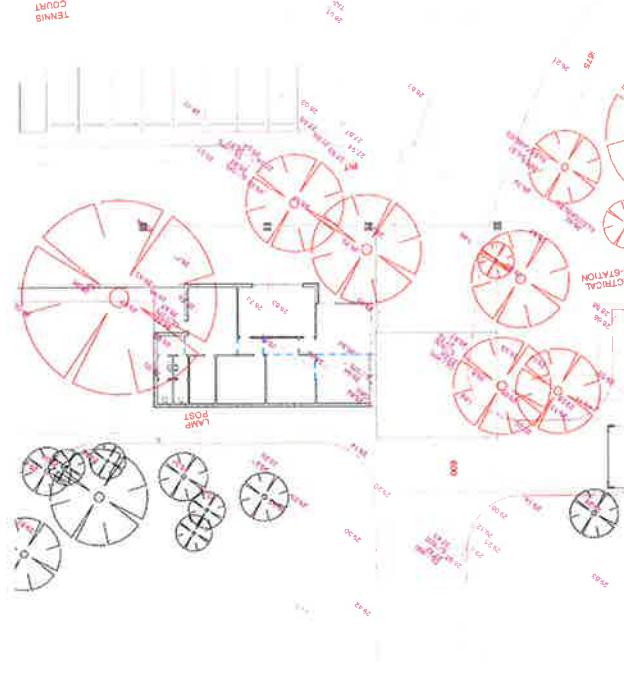

2 X- Site Plan Proposed - Admin



Gulls 5, Lvl 1, 402 Chapel Rd, Berrimour, NSW 2200
 Email: info@hamec.com.au ABN: 83 151 556 590

Revision Schedule	
Date	Rev. Issued by
	Comments

Project type:
 Educational Establishment

Notes
 Measurements to be confirmed on site, no measurements to be scaled of drawings. Any discrepancies are evident please contact HAMEC.


Legend

North
 Scale
 1 : 200

Job no.
 14 - 133

Date: Feb / 2015
 Drawn By: K.Kabbout
 Checked By: H.Demaw
 Sheet no: DA - L3
 Lot no: Approver
 DP no: Designer

Client: Salamah College
 Site address: 40 Hector St, Chester Hill
 Drawing Title: Primary & Admin

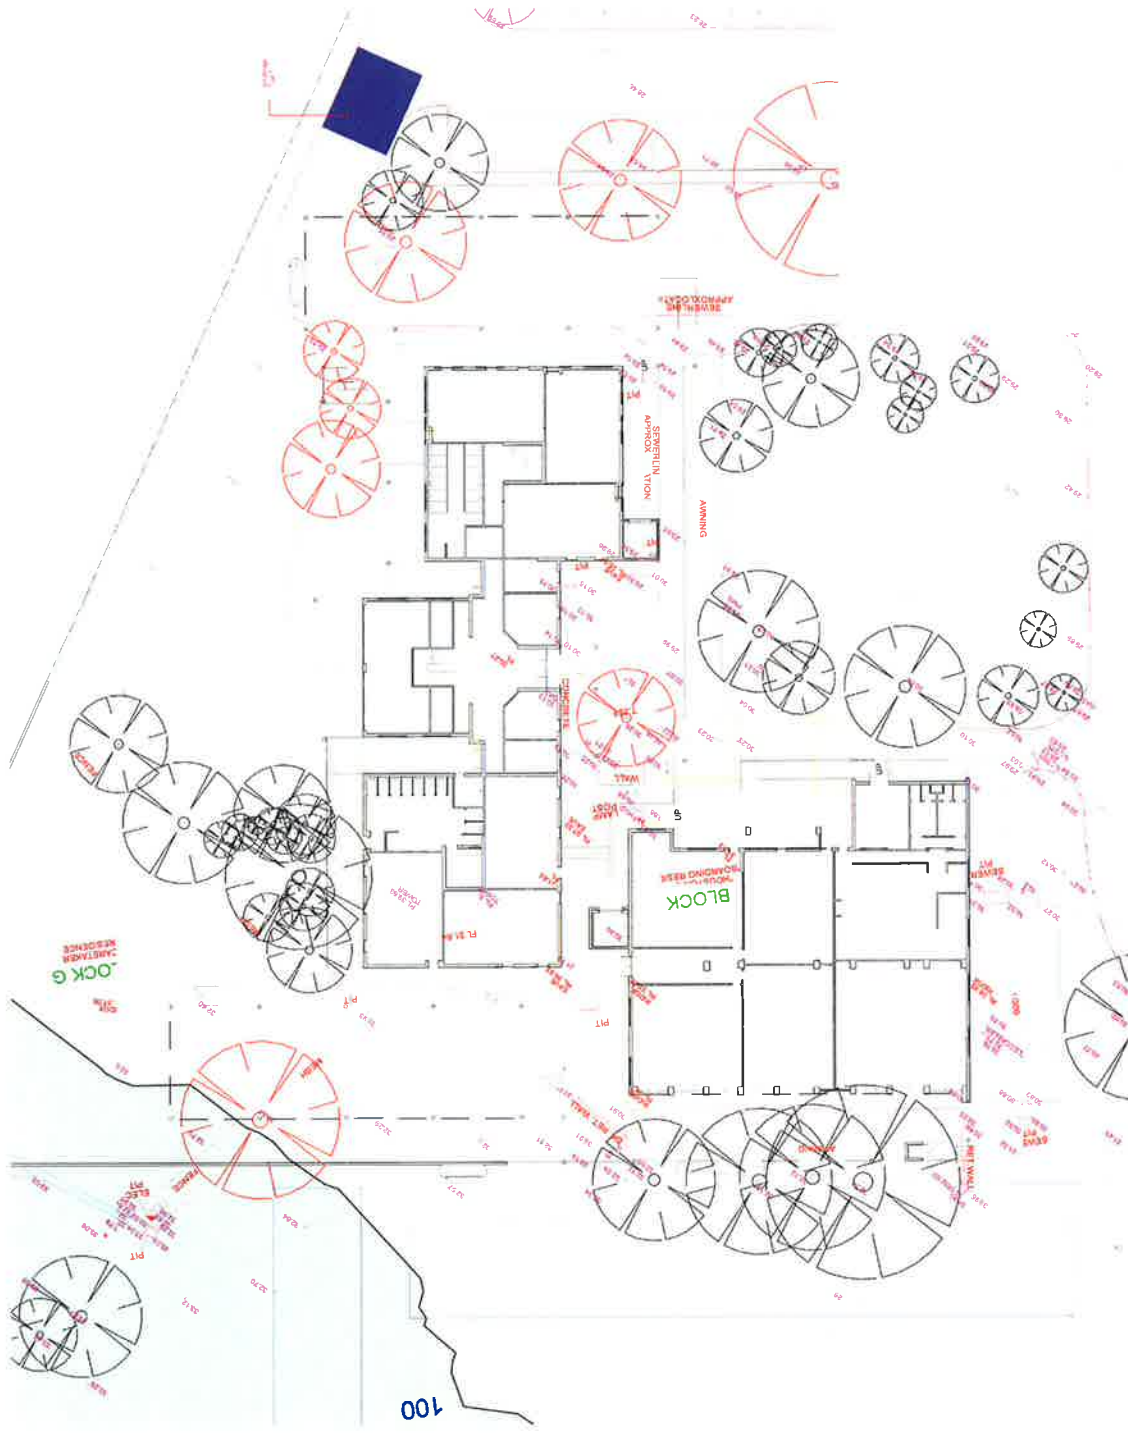

1 X- Site Plan Proposed - Secondary
1:200



Hamec
Building & Construction
Suite 5, Unit 1, 402 Chapel Rd, Berridge NSW 2300
www.hamec.com.au Ph: 02 8764 1008
Email: info@hamec.com.au ABN: 83 151 568 590

Revision Schedule	
Date	Comments

Project type:
Educational Establishment

Notes
Measurements to be confirmed on site, no measurements to be scaled of drawings. Any discrepancies are evident please contact HAMEC.


Legend

North
Scale
1 : 200

Job no.
14 - 133

Date: Feb / 2015
Drawn By: K.Kabbout
Checked By: H.Dennawi
Sheet no: DA - L4
Lot no: Approver
DP no: Designer

Client: Salamah College
Site address: 40 Hector St, Chester Hill
Drawing Title: Secondary

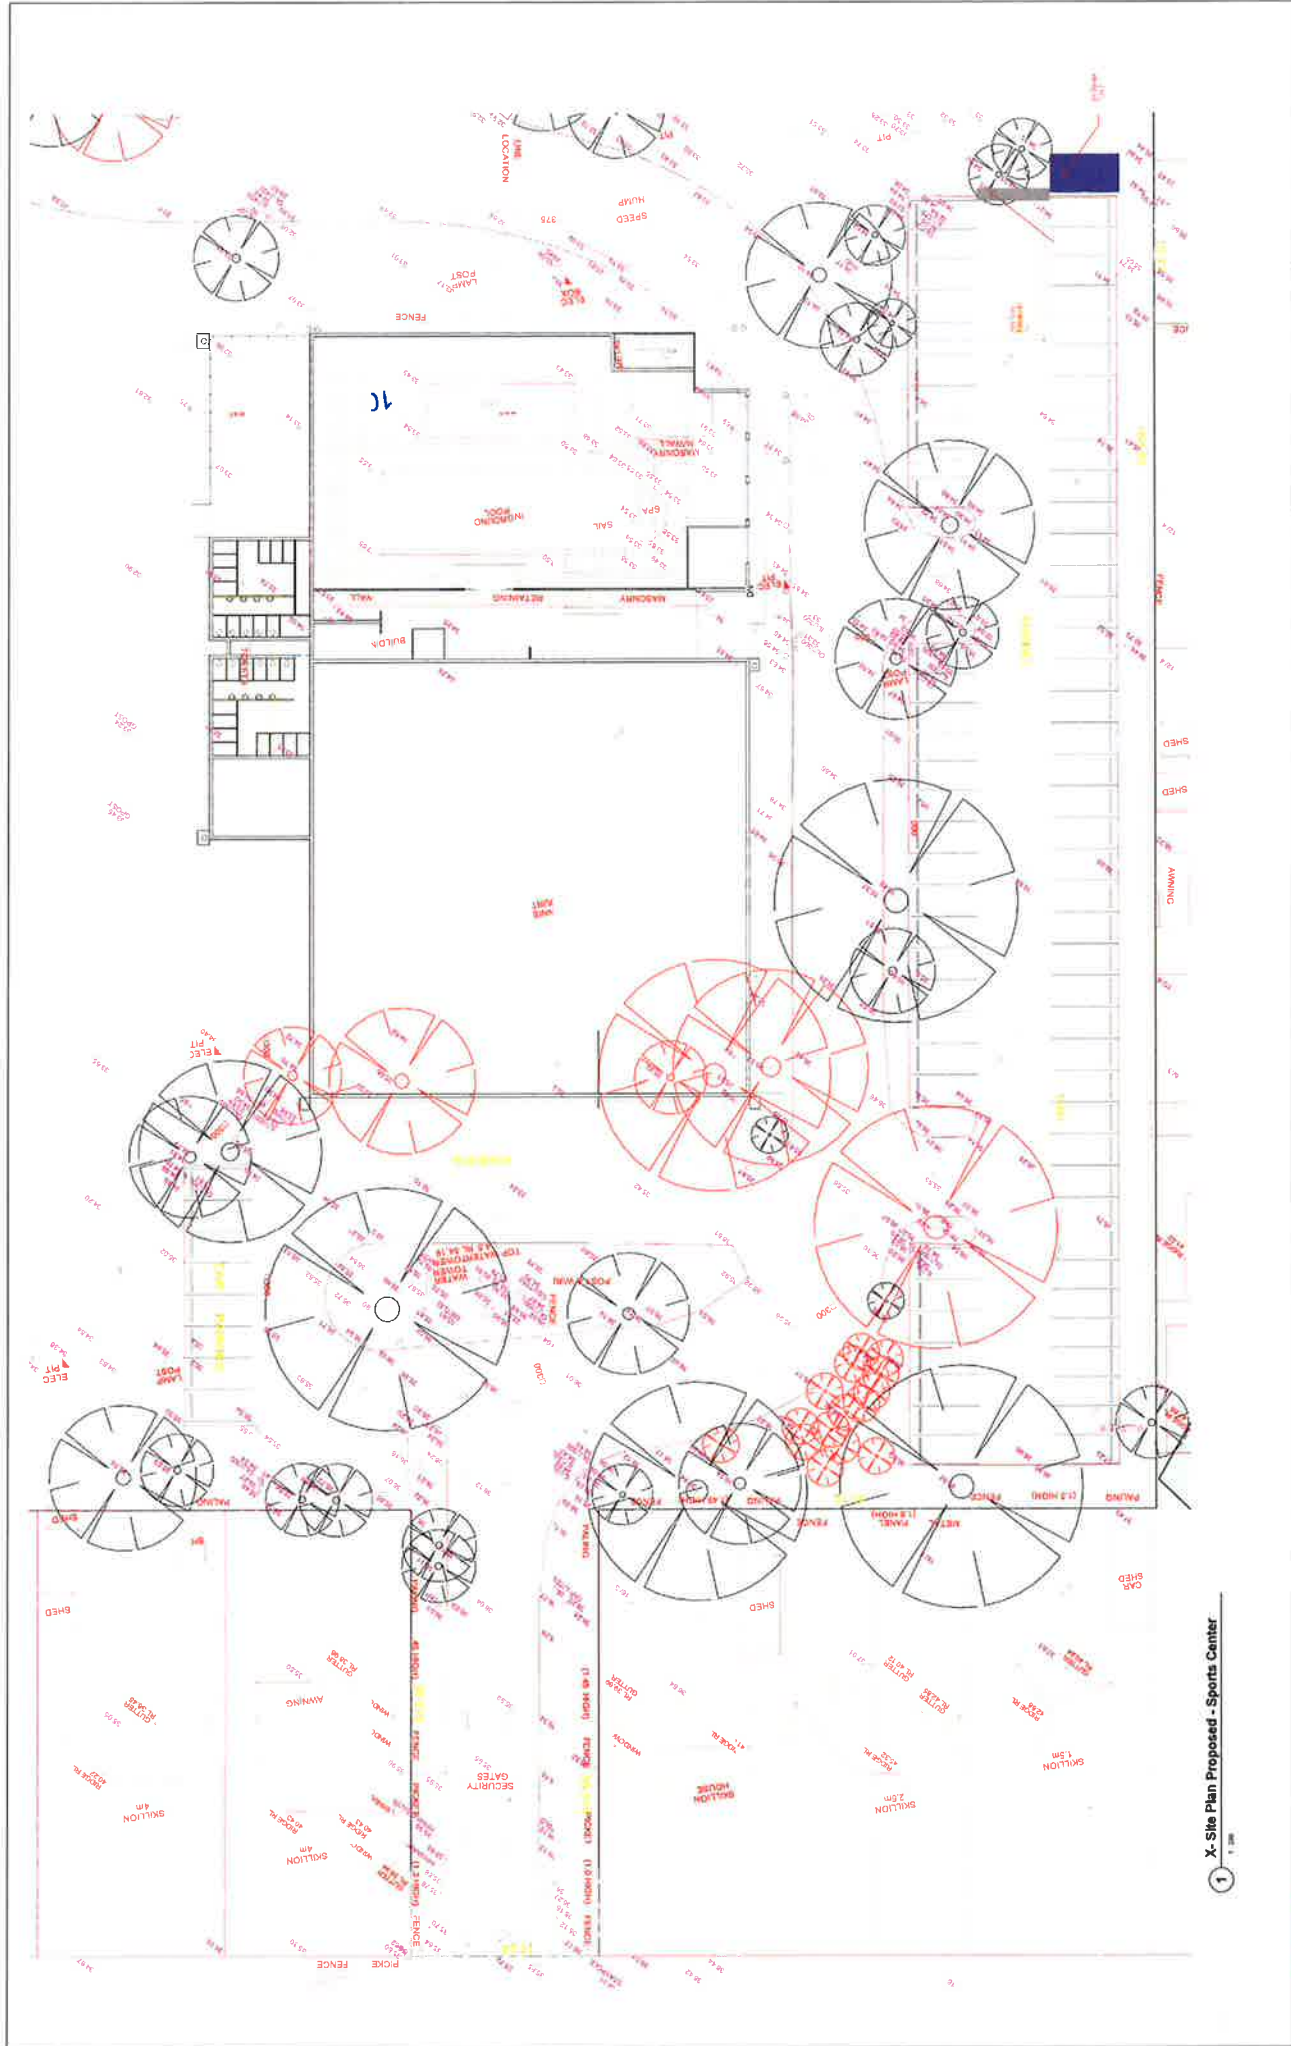

1 X-Site Plan Proposed - Sports Center

 Building Australia Together. Suite 5, Lvl 1, 402 Chapel Rd Bankstown, NSW 2200 www.hamec.com.au Ph: 02 8794 1008 Email: info@hamec.com.au ABN: 83 151 566 590	<table><tr><th colspan="2">Revision Schedule</th></tr><tr><th>Date</th><th>Rev. Issued by / Comments</th></tr><tr><td> </td><td> </td></tr></table>		Revision Schedule		Date	Rev. Issued by / Comments			Project type: Educational Establishment	Notes Measurements to be confirmed on site, no measurements to be scaled of drawings. Any discrepancies are evident please contact HAMEC.	Legend	North Scale 1 : 200	Job no. 14 - 133	Date: Feb / 2015 Drawn By: K.Kabbout Checked By: H.Dennawi Sheet no: DA - L5 Lvl no: Approver DP no: Designer	Client: Salamah College Site address: 40 Hector St, Chester Hill Drawing Title: Sports Center
	Revision Schedule														
Date	Rev. Issued by / Comments														