



1 X- Roof Plan

1 : 200

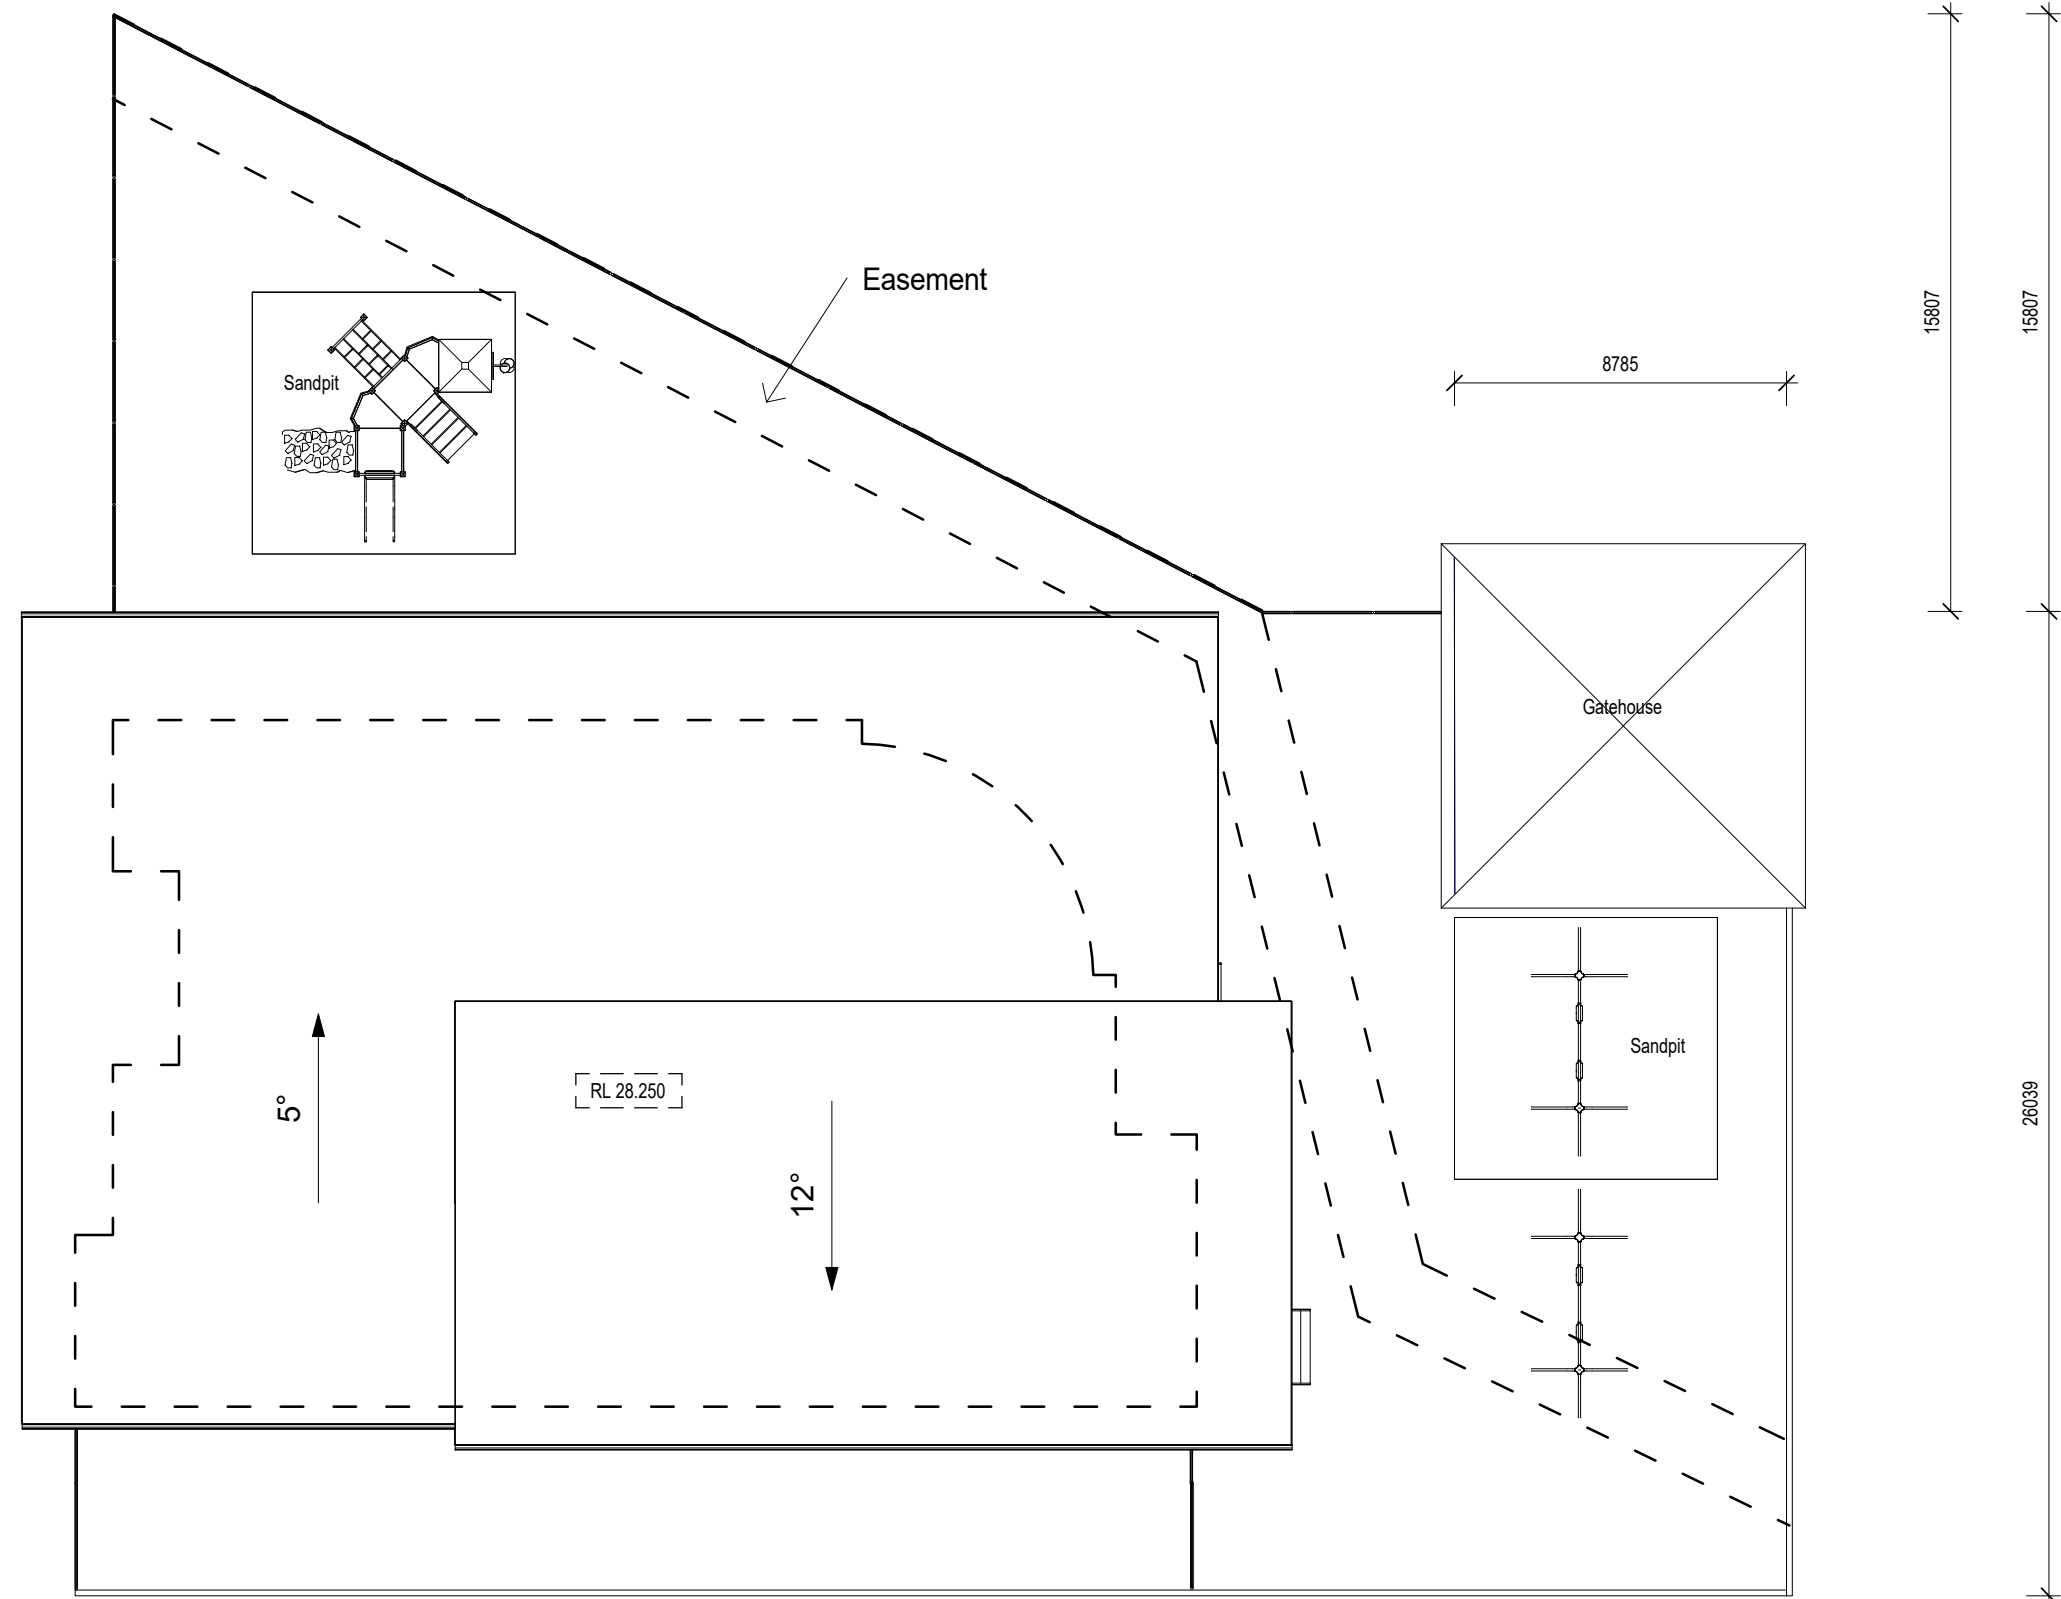


3 North Elevation

1 : 200

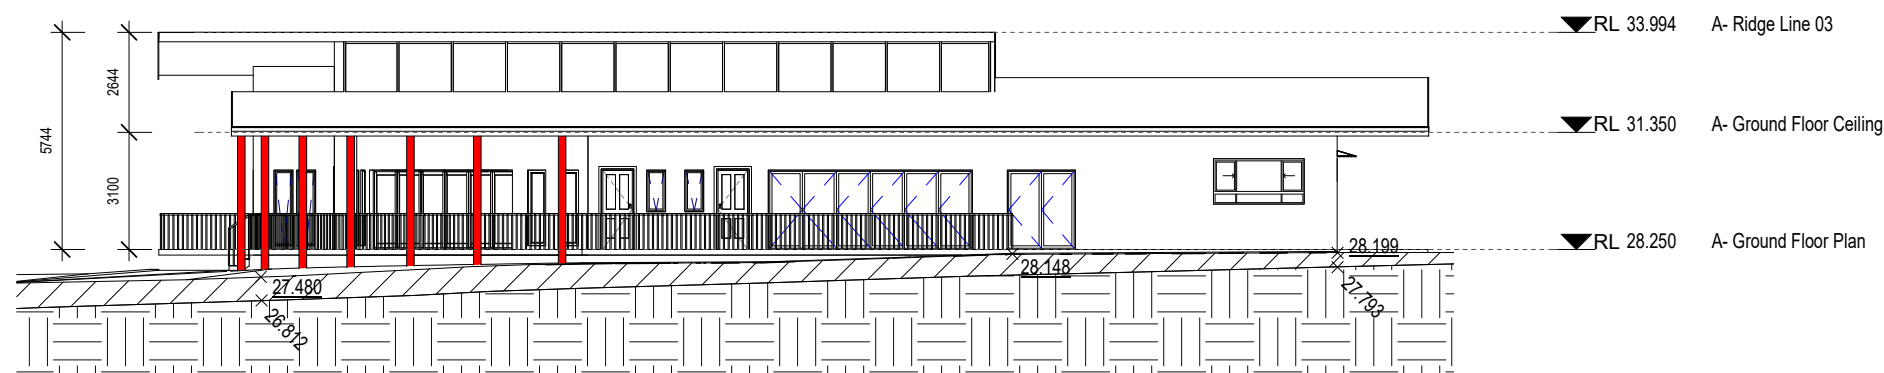


4 East Elevation

1 : 200

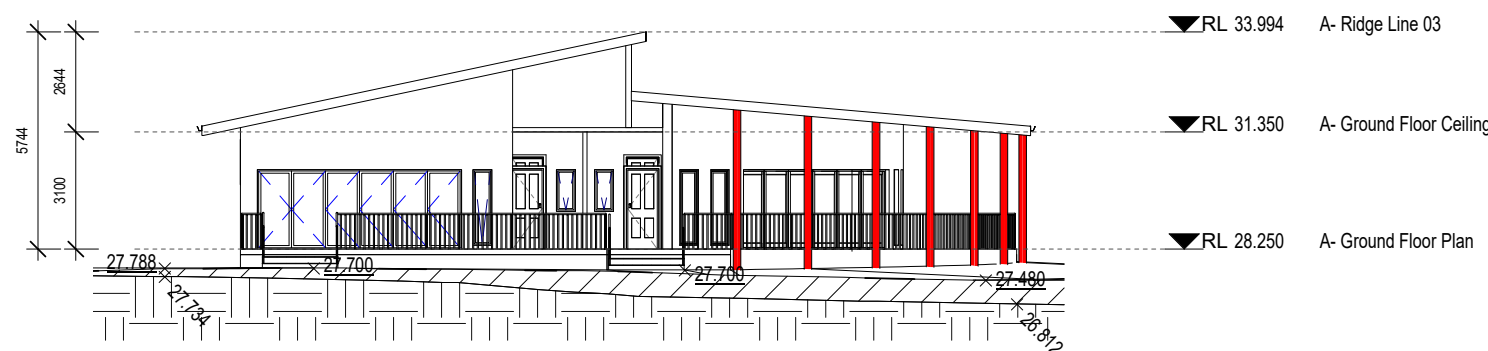


5 South Elevation

1 : 200

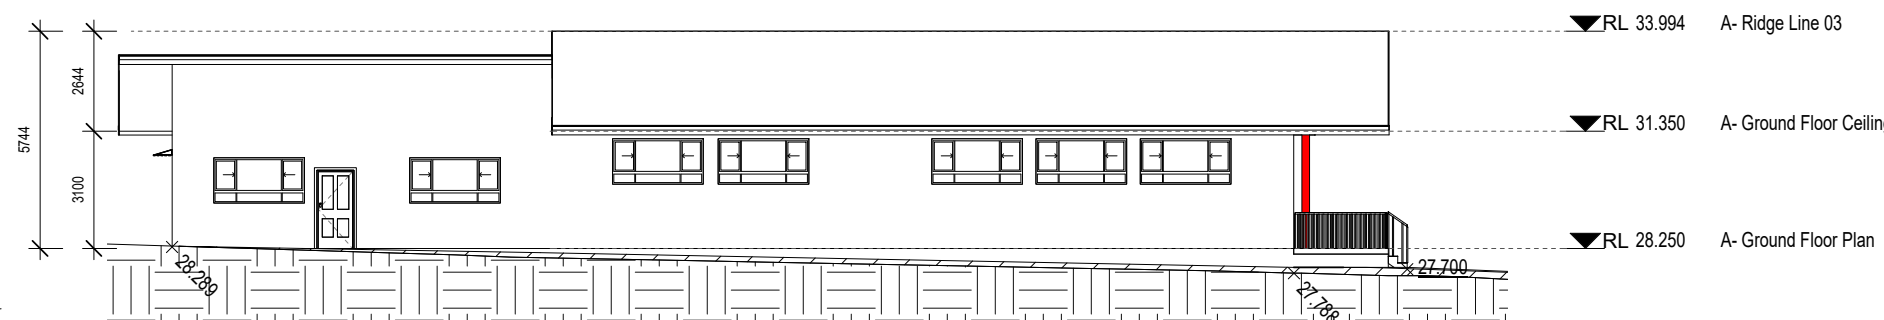


2 A- Ground Floor Plan

1 : 200

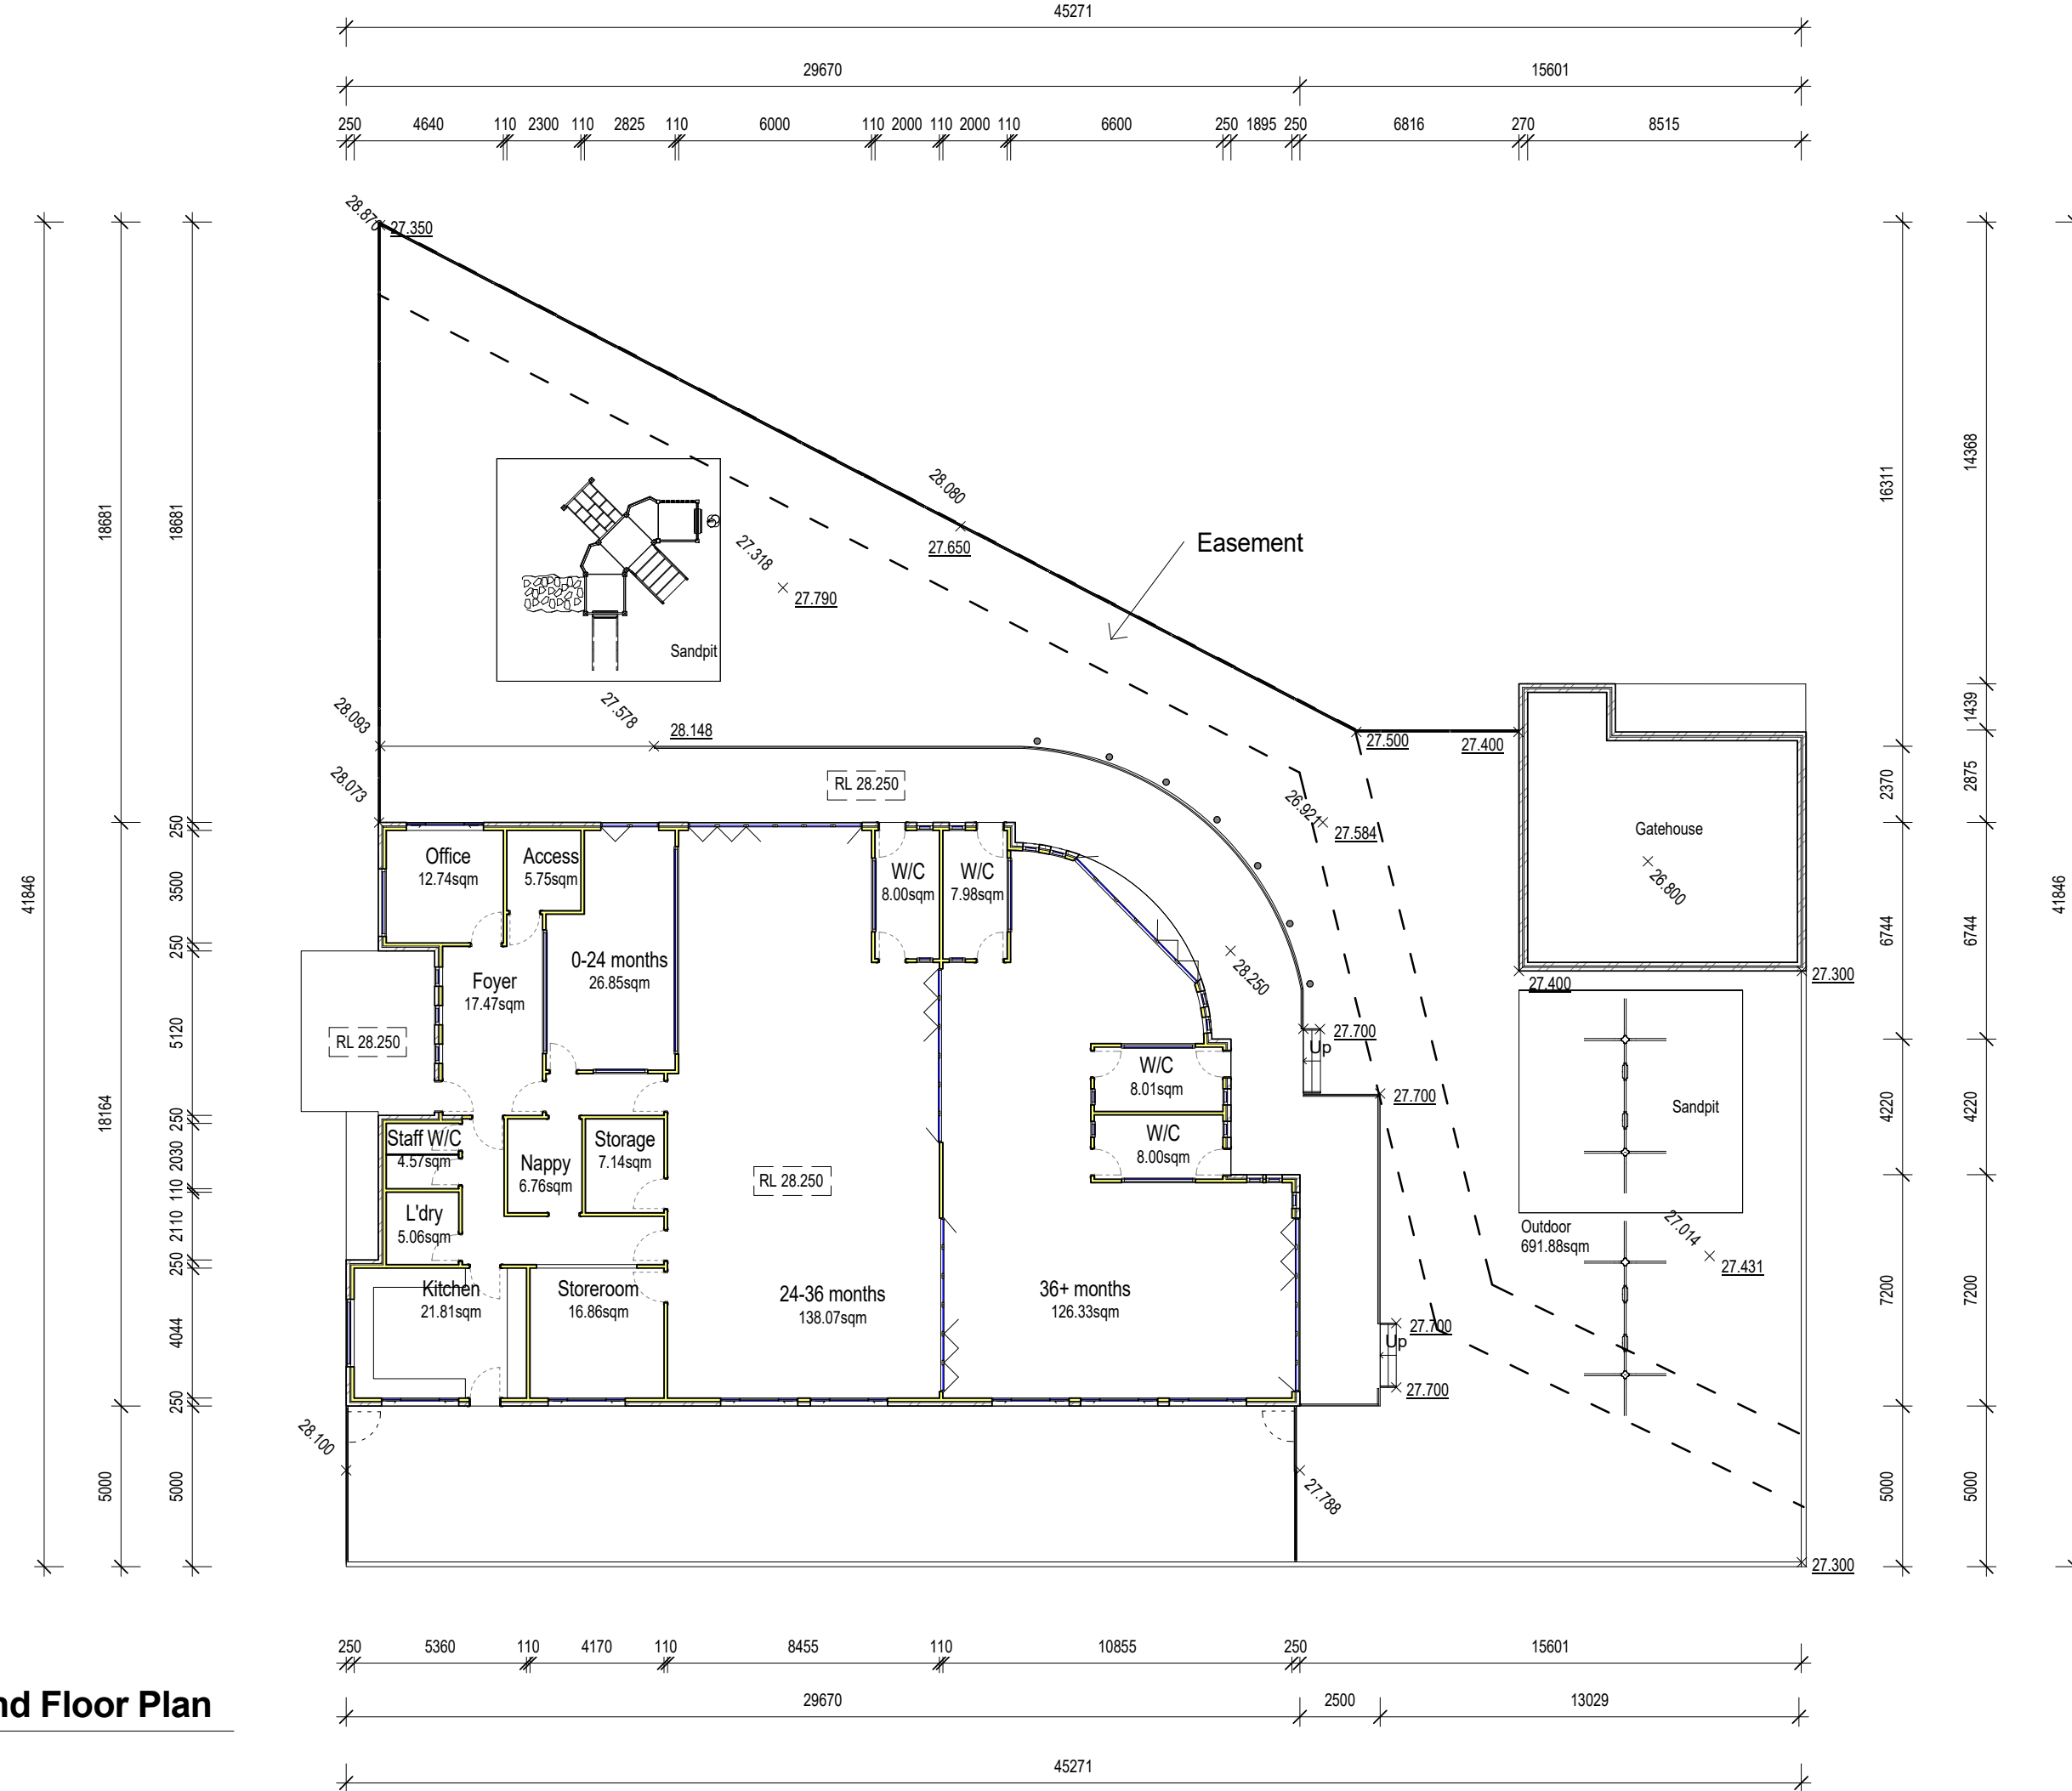

6 West Elevation

1 : 200

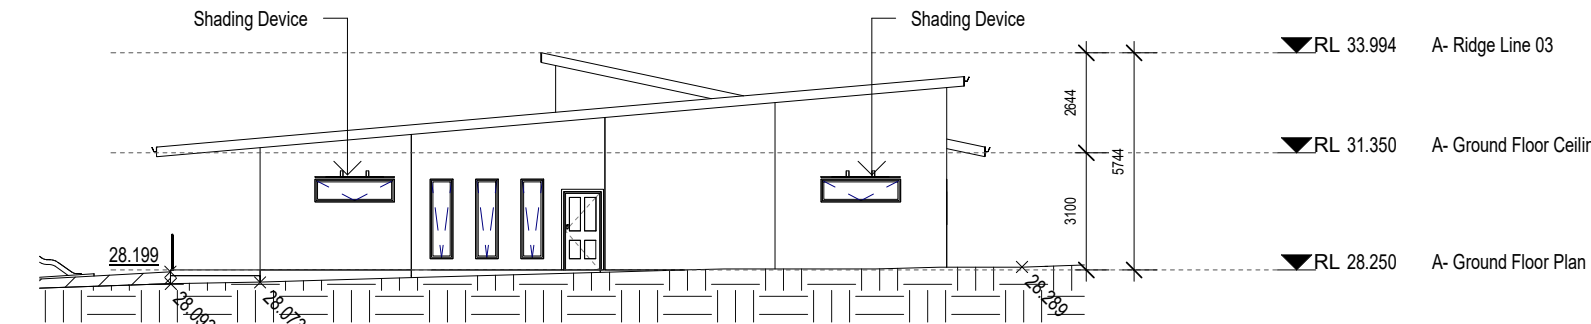

7 Section 1

1 : 200



Building Australia Together.

Suite 5, Lvl 1 402 Chapel Rd, Bankstown, NSW 2200
www.hamec.com.au Ph: 02 8764 1008
Email: info@hamec.com.au ABN: 83 151 568 580

Revision Schedule			
Date	Rev	Issued by	Comments
Feb / 2015	A	Hamec	Issued for Development Application
Aug / 2015	B	Hamec	As Per Council request

Project type:

Educational Establishment

Notes

Measurements to be confirmed on site, no measurements to be scaled of drawings. Any discrepancies are evident please contact HAMEC.

Legend


Proposed Raised Floor

Scale

1 : 200

North

0 10 20 m

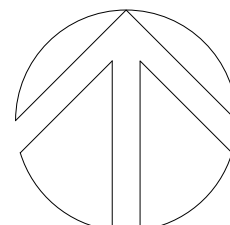

Job no.

14-133

Date: Feb / 2015

Drawn By: A.Amirashairi

Checked By: K.Kabbout

Sheet no: DA - 05.01

Lot no: 100

DP no: 866504

Client: Salamah College

Site address: 40 Hector St, Chester Hill

Drawing Title: Childcare - Plans & Elevations & Section