


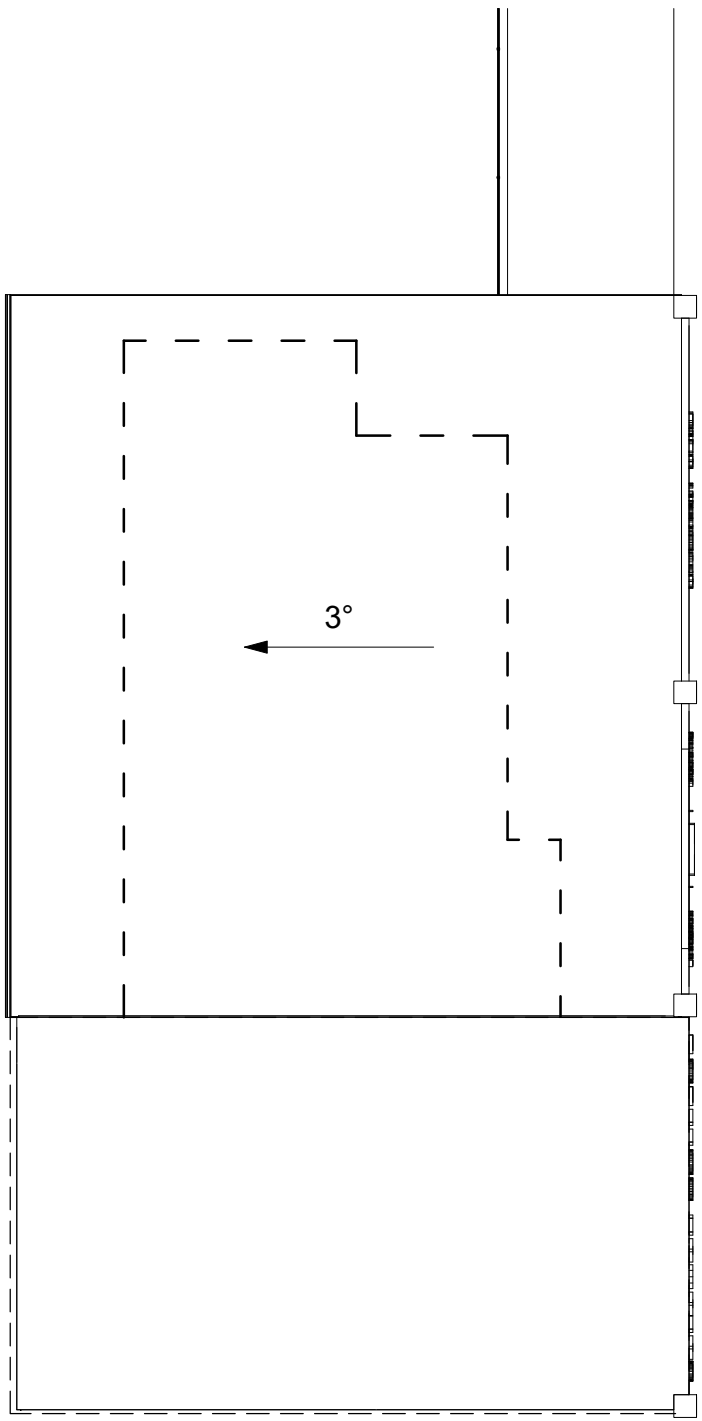


1 X-Roof Plan

1 : 200




2 A- Ground Floor Plan

1 : 200

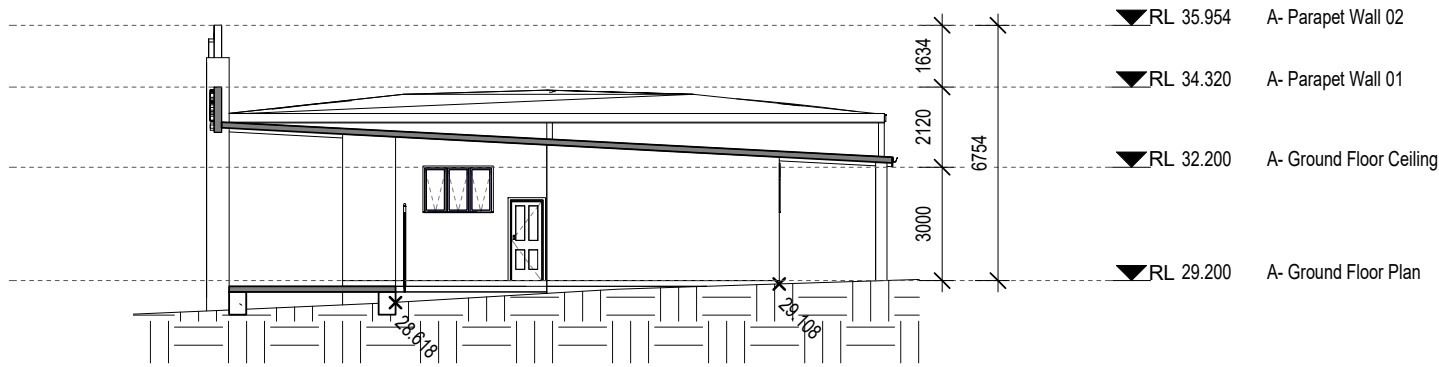


3 North Elevation

1 : 200

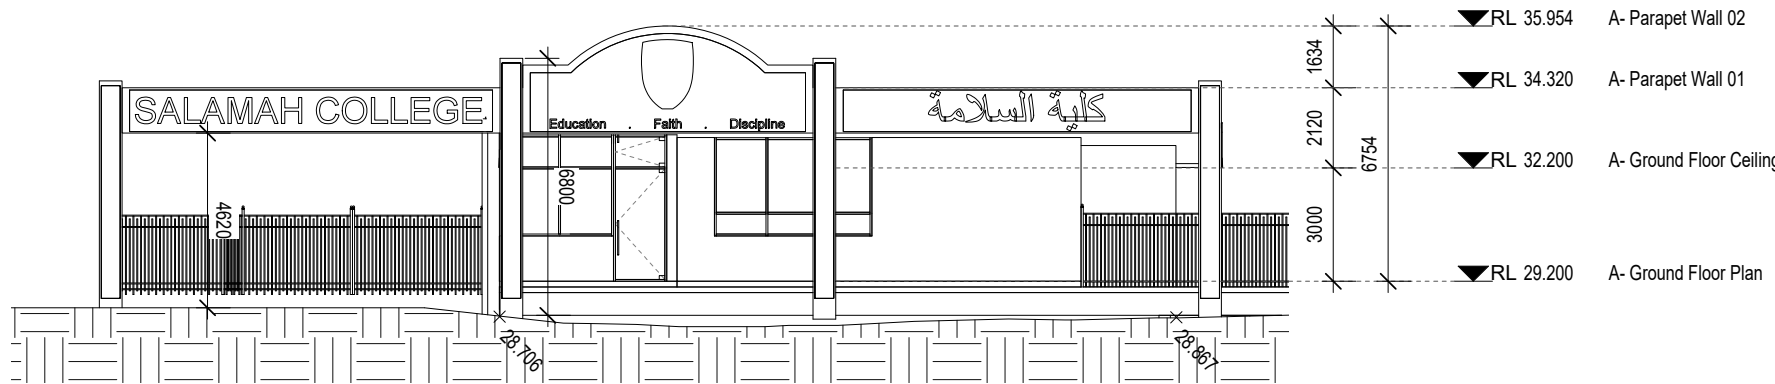


4 East Elevation

1 : 200

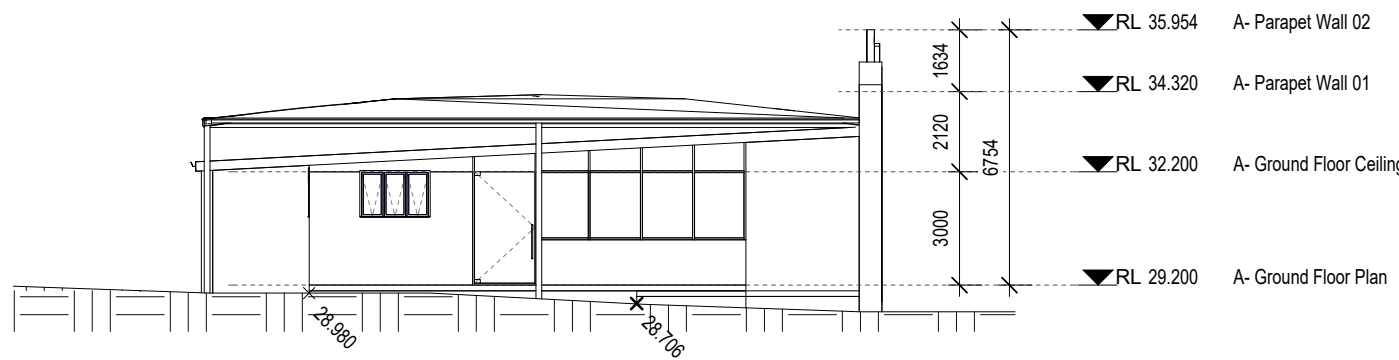


5 South Elevation

1 : 200

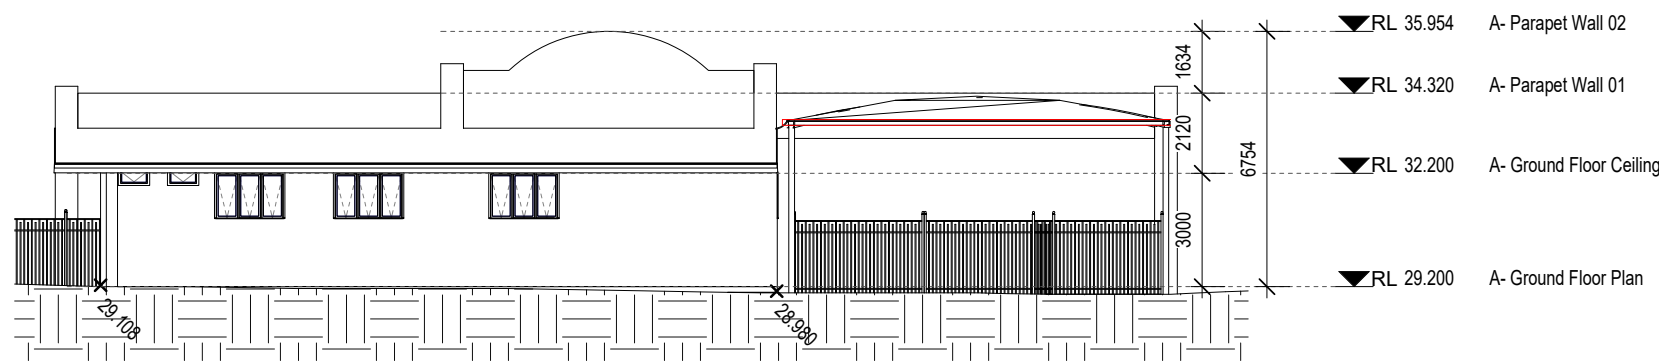

6 West Elevation

1 : 200

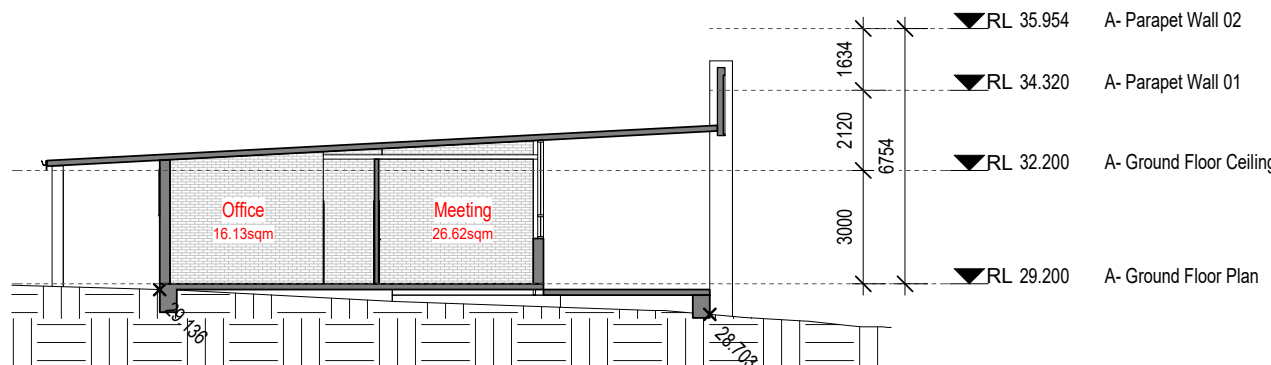

7 Section 1

1 : 200



Suite 5, Lvl 1 402 Chapel Rd, Bankstown, NSW 2200
www.hamec.com.au Ph: 02 8764 1008
Email: info@hamec.com.au ABN: 83 151 568 580

Revision Schedule			
Date	Rev	Issued by	Comments
Feb / 2015	1A	JAA	Issued for Development Application

Project type:

Educational Establishment

Notes


Measurements to be confirmed on site, no measurements to be scaled of drawings. Any discrepancies are evident please contact HAMEC.

Legend

Scale

1 : 200

North

 

Job no.

14-133

Date: Feb / 2015

Drawn By: K.Kabbout

Checked By: H.Dennawi

Sheet no: DA - 06.01

Lot no: 100

DP no: 866504

Client: Salamah College

Site address: 40 Hector St, Chester Hill

Drawing Title: Administration - Plans & Elevations & Section