




1 North Elevation
1 : 200

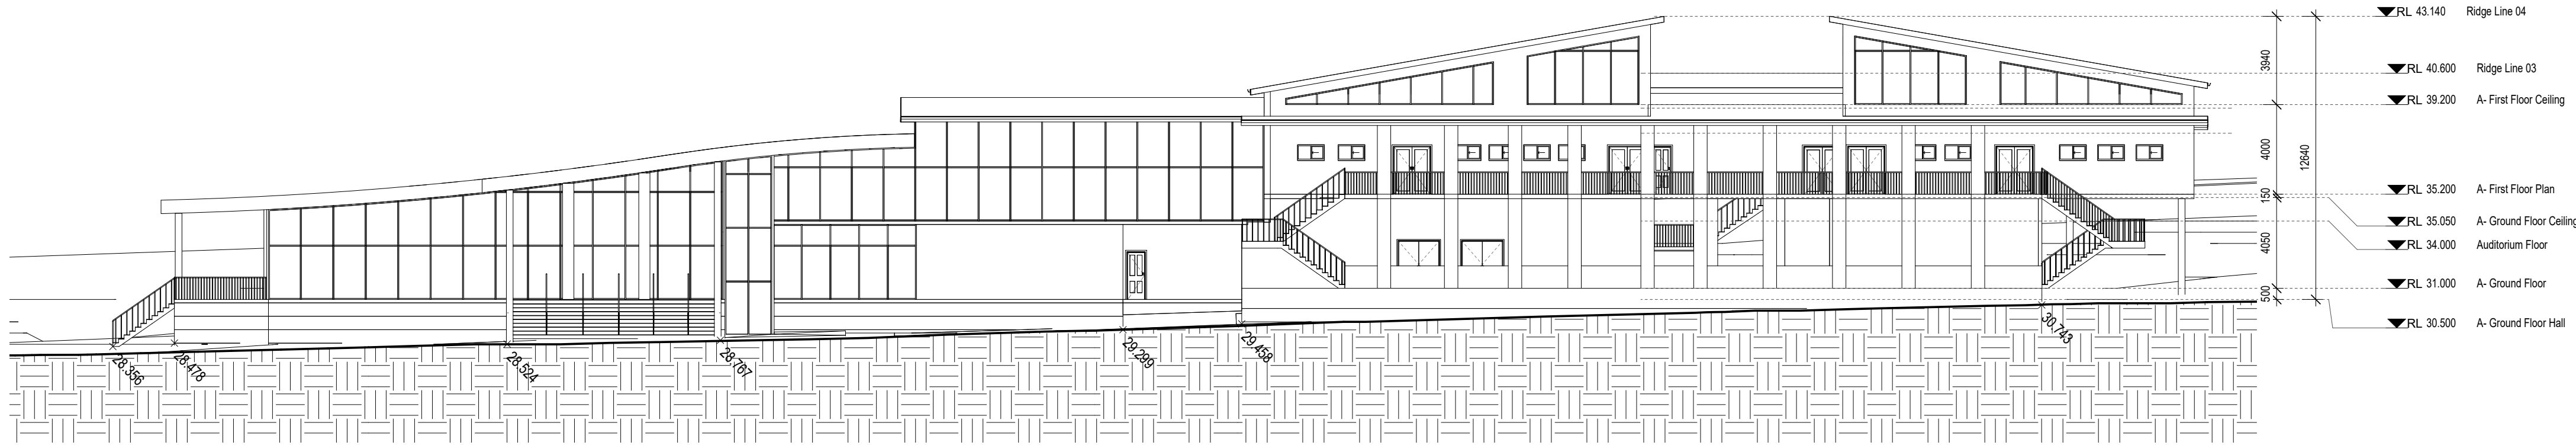


2 South Elevation
1 : 200

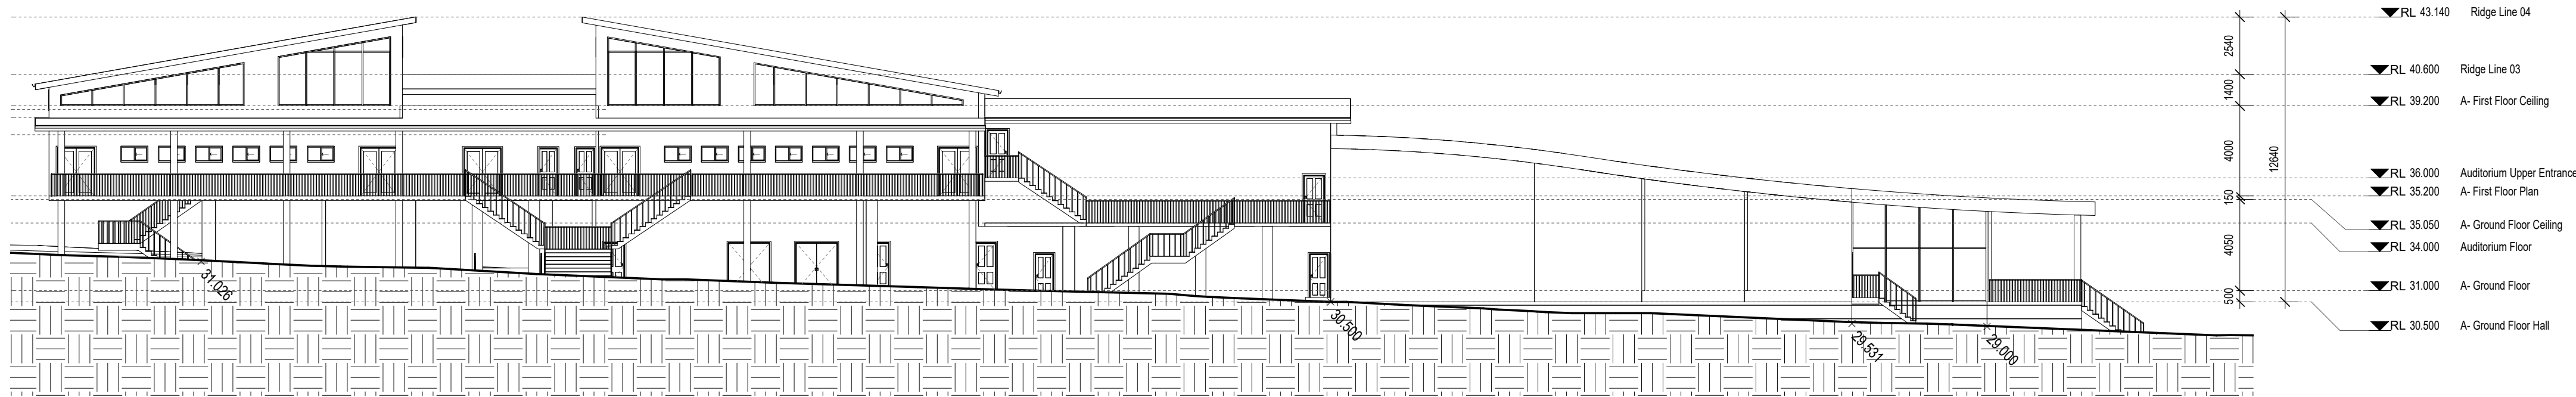

3 East Elevation
1 : 200

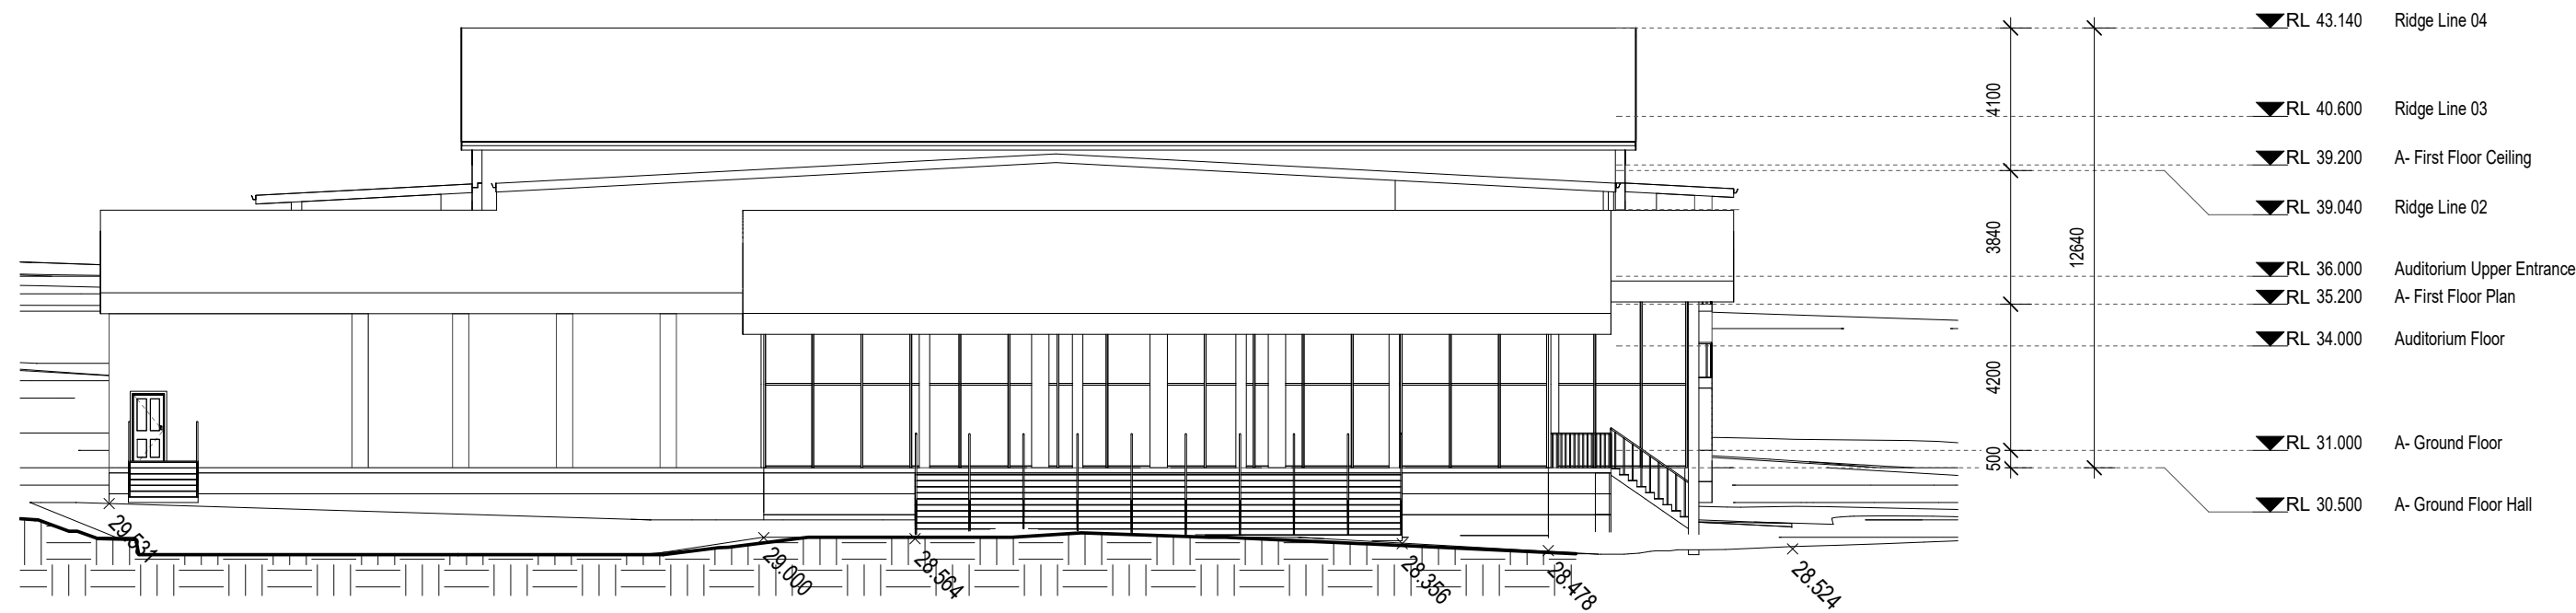

4 West Elevation
1 : 200

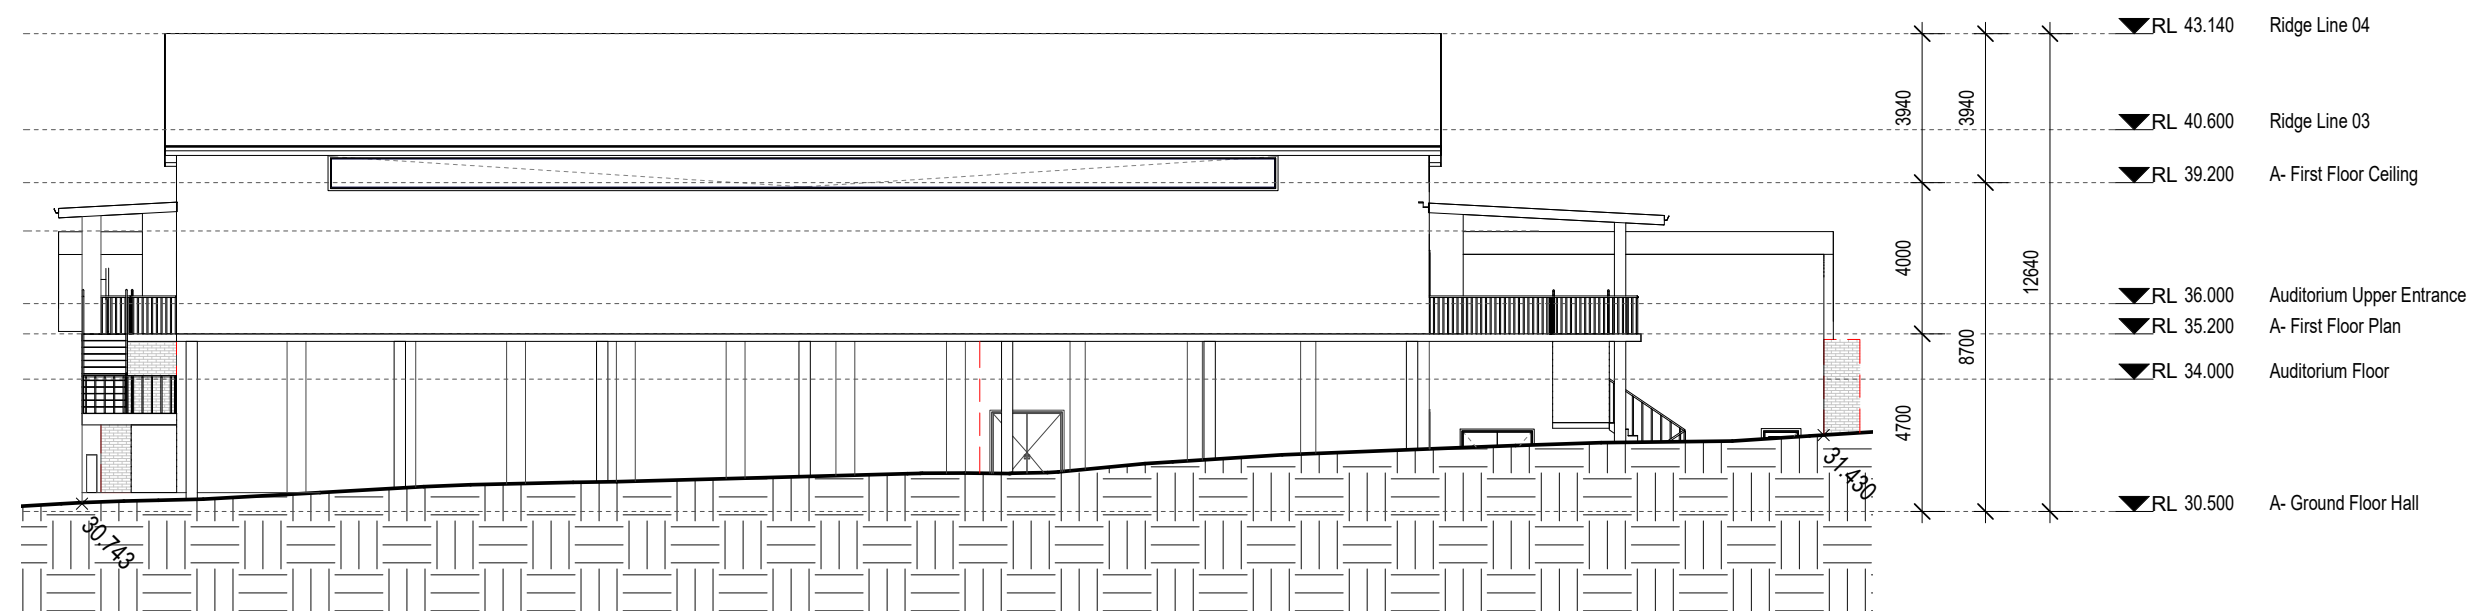

Building Australia Together.
Suite 5, Lvl 1 402 Chapel Rd, Bankstown, NSW 2200
www.hamec.com.au Ph: 02 8764 1008
Email: info@hamec.com.au ABN: 83 151 568 580

Revision Schedule			
Date	Rev	Issued by	Comments
Feb / 2015	JA	JA	Issued for Development Application

Project type:
Educational Establishment

Notes
Measurements to be confirmed on site,
no measurements to be scaled of
drawings. Any discrepancies are evident
please contact HAMEC.

Legend

Scale
1 : 200
North
0 10 20 m

Job no.
14-133

Date: Feb / 2015
Drawn By: K.Kabbout
Checked By: H.Dennawi
Sheet no: DA - 07.05
Lot no: 100
DP no: 866504

Client:
Salamah College
Site address:
40 Hector St, Chester Hill
Drawing Title:
Lower Primary & Hall - Elevations &
Sections