





1 Roof Plan
1 : 200

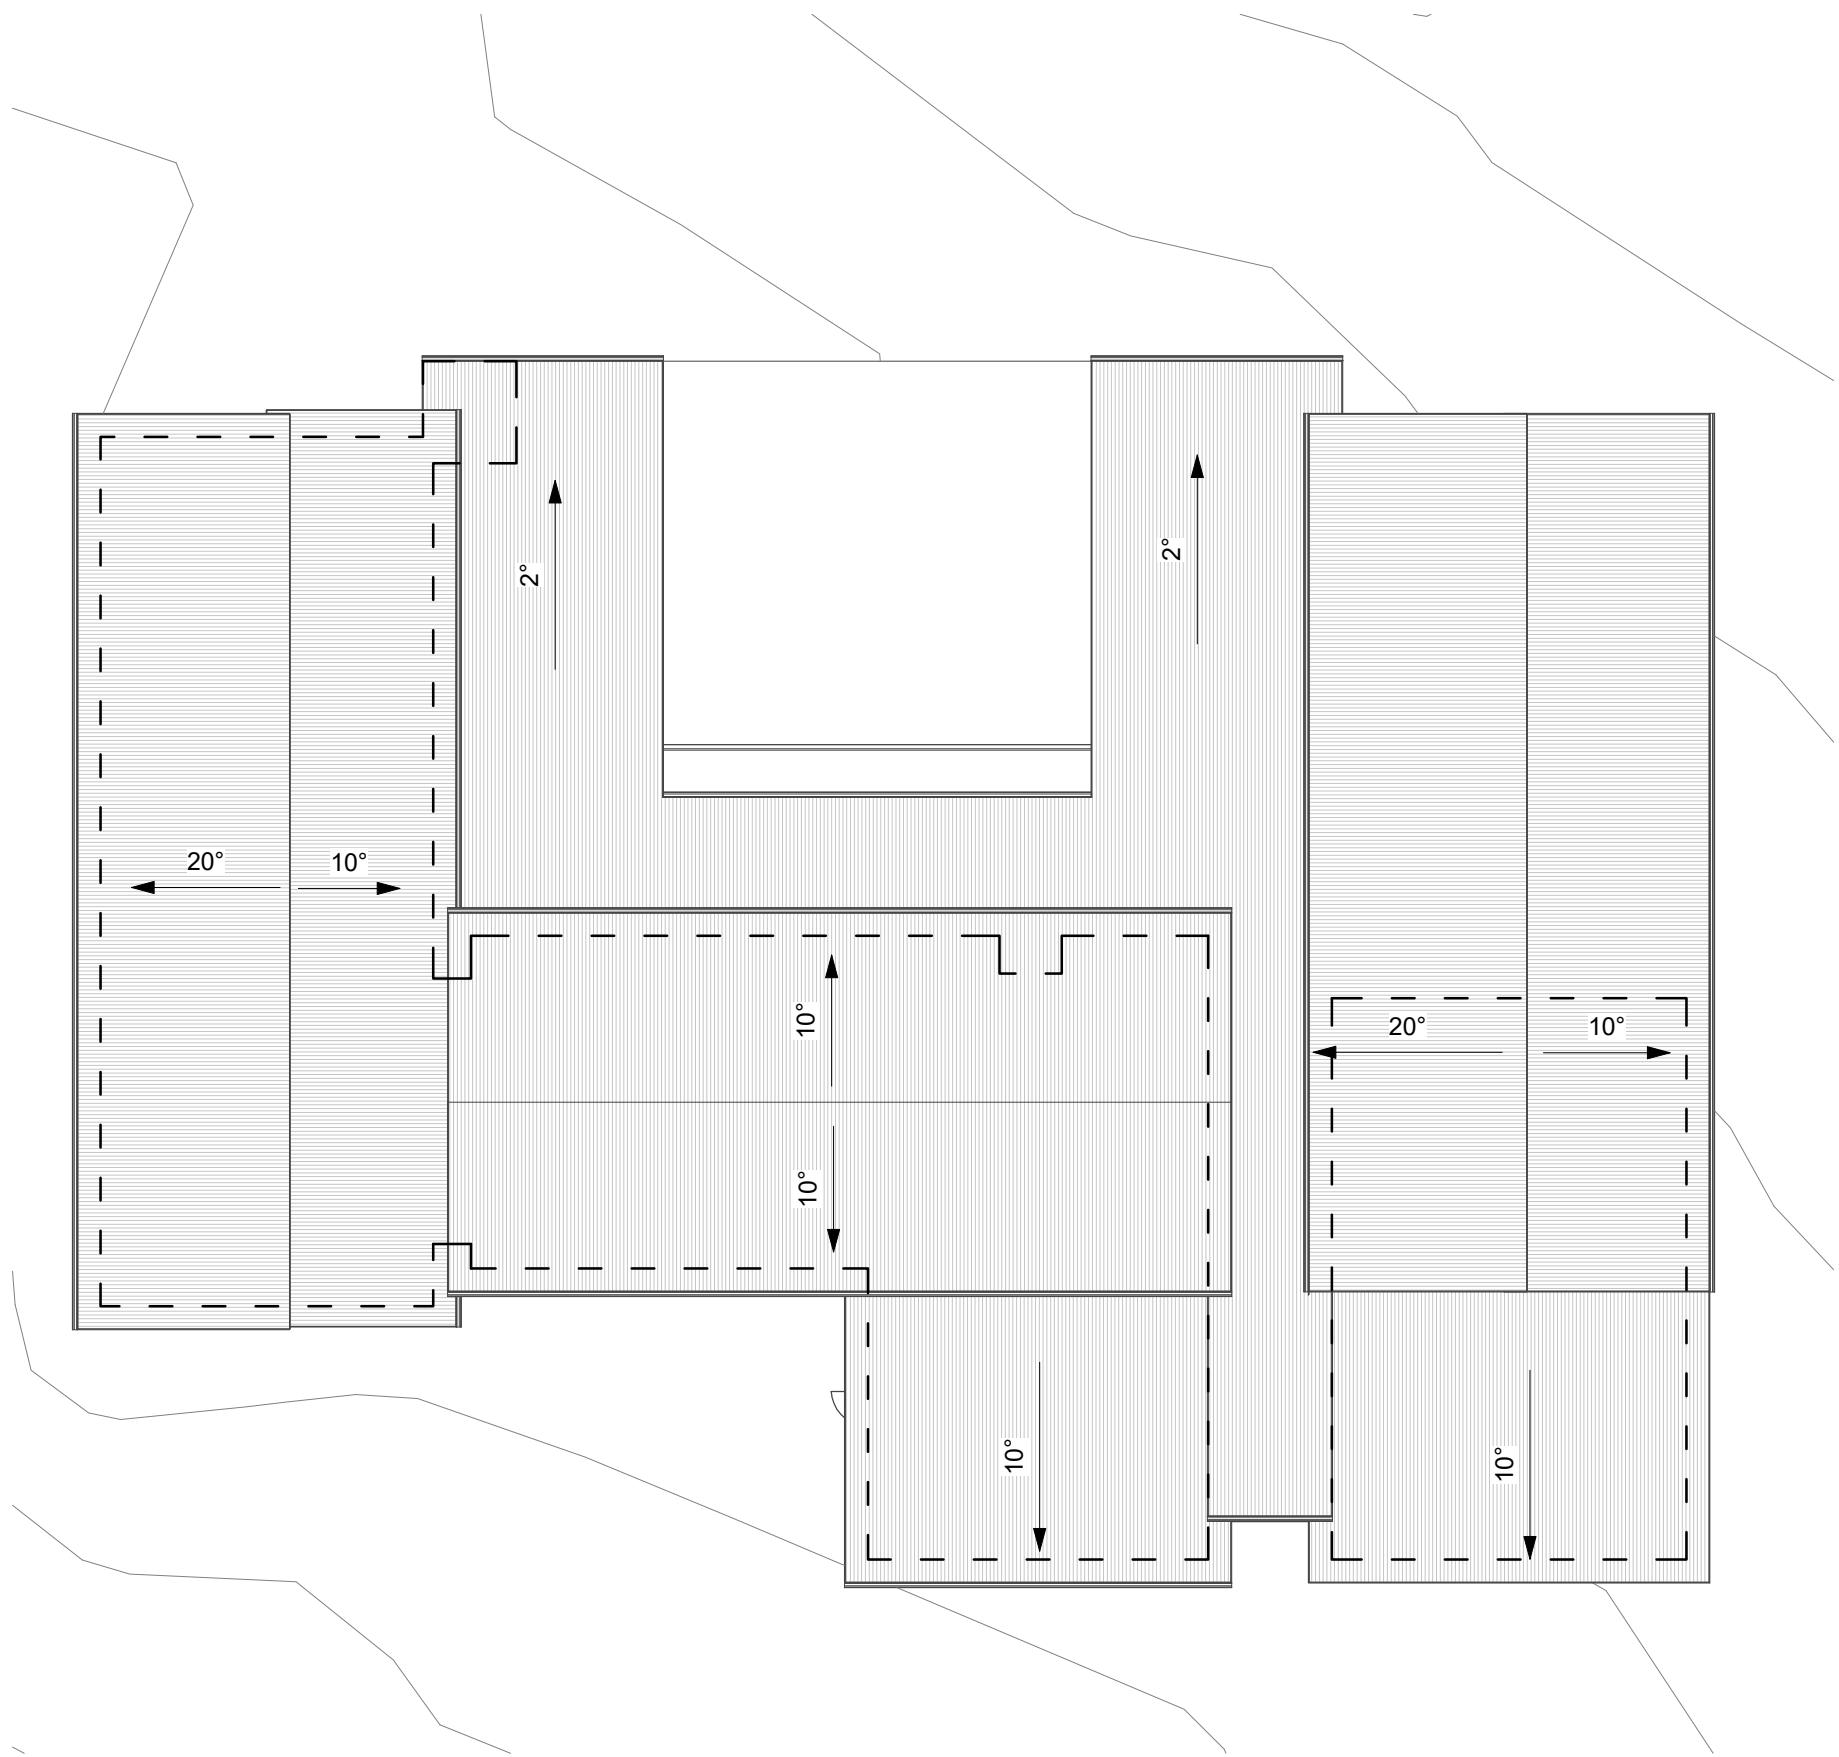

2 A - Ground Floor Existing
1 : 200

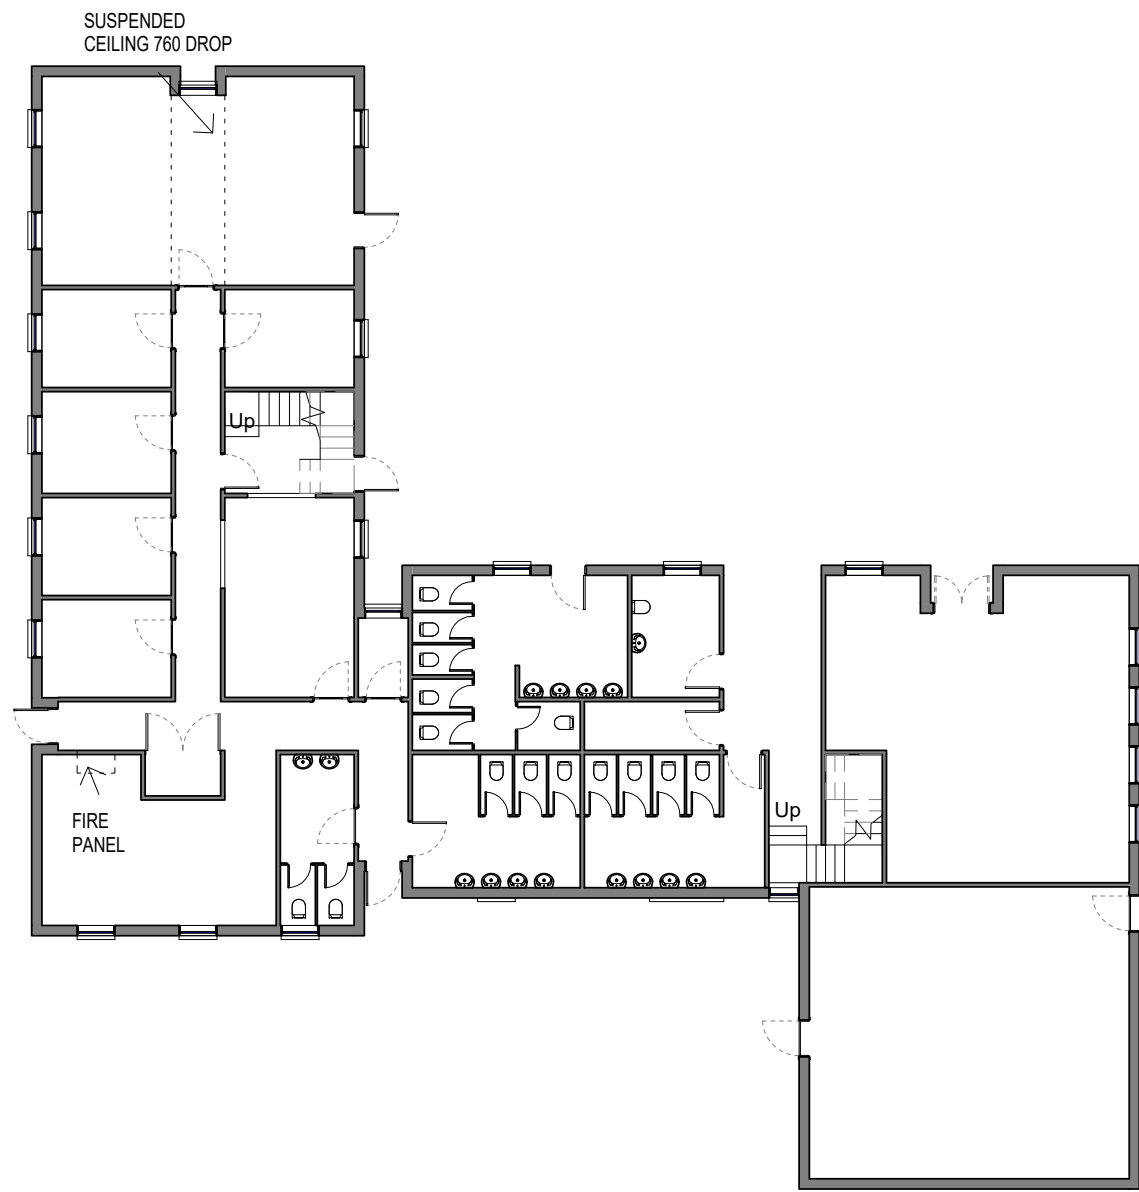

3 A - Ground Floor Demolition
1 : 200

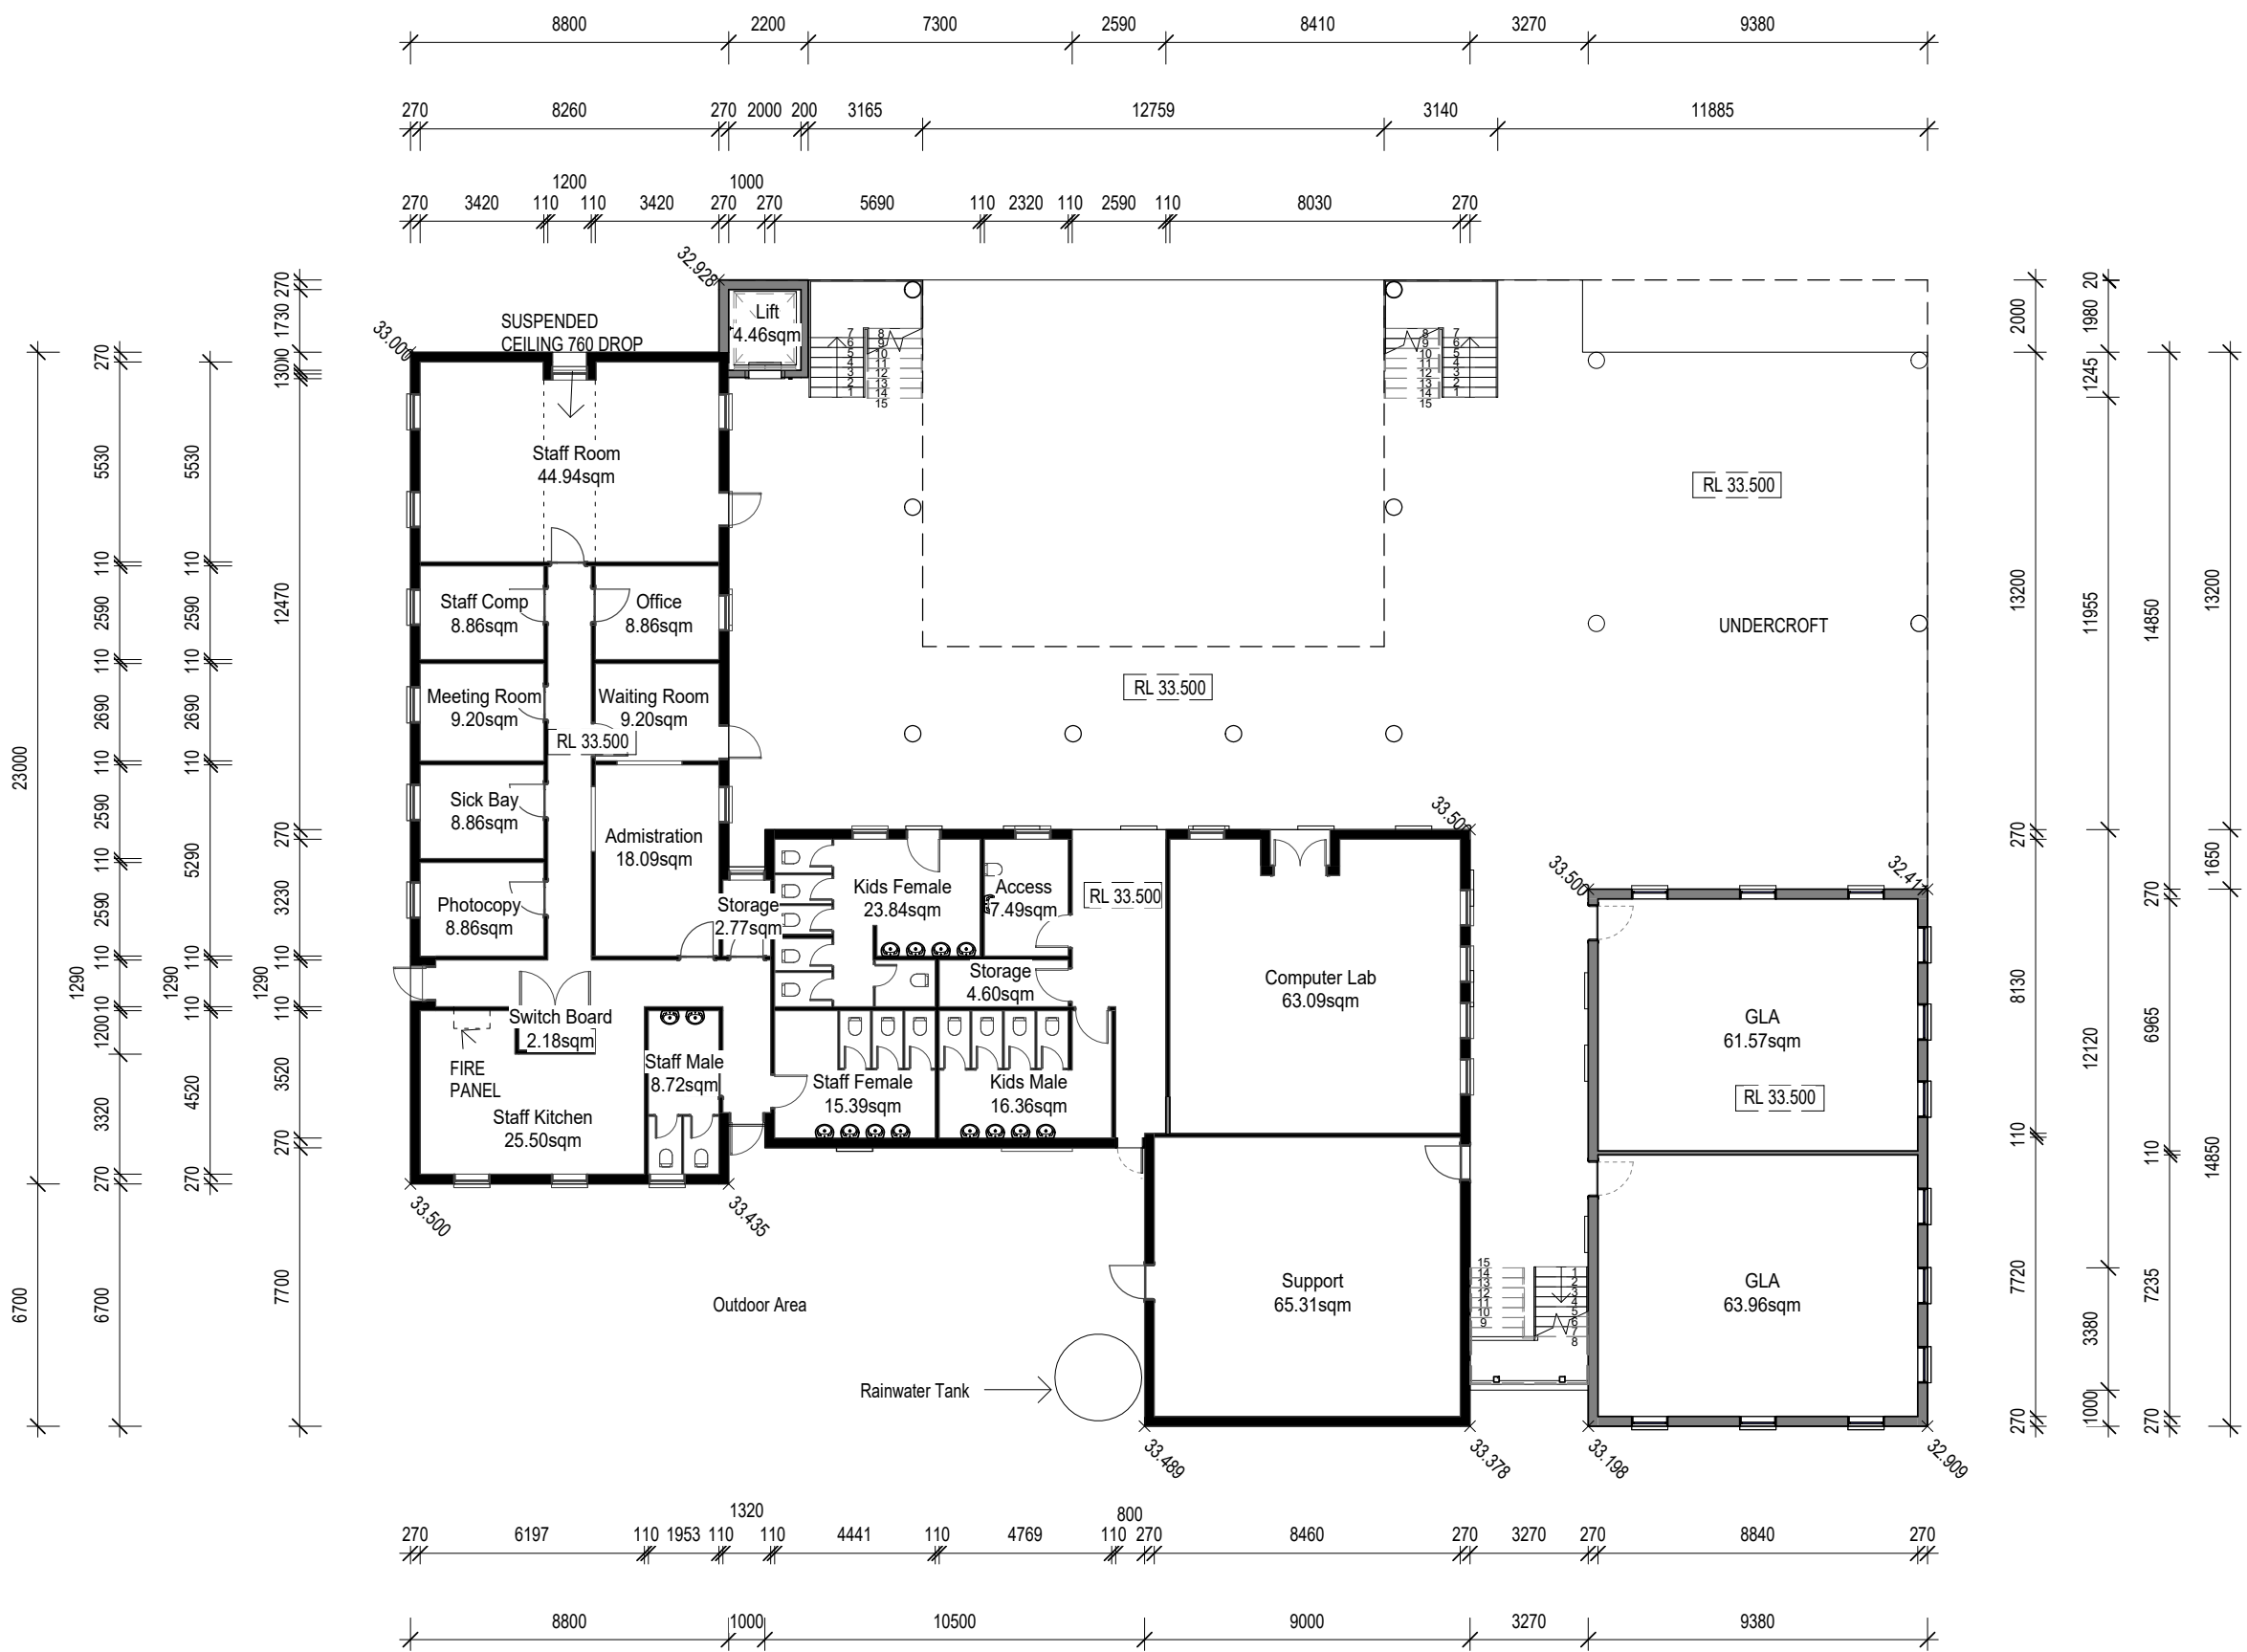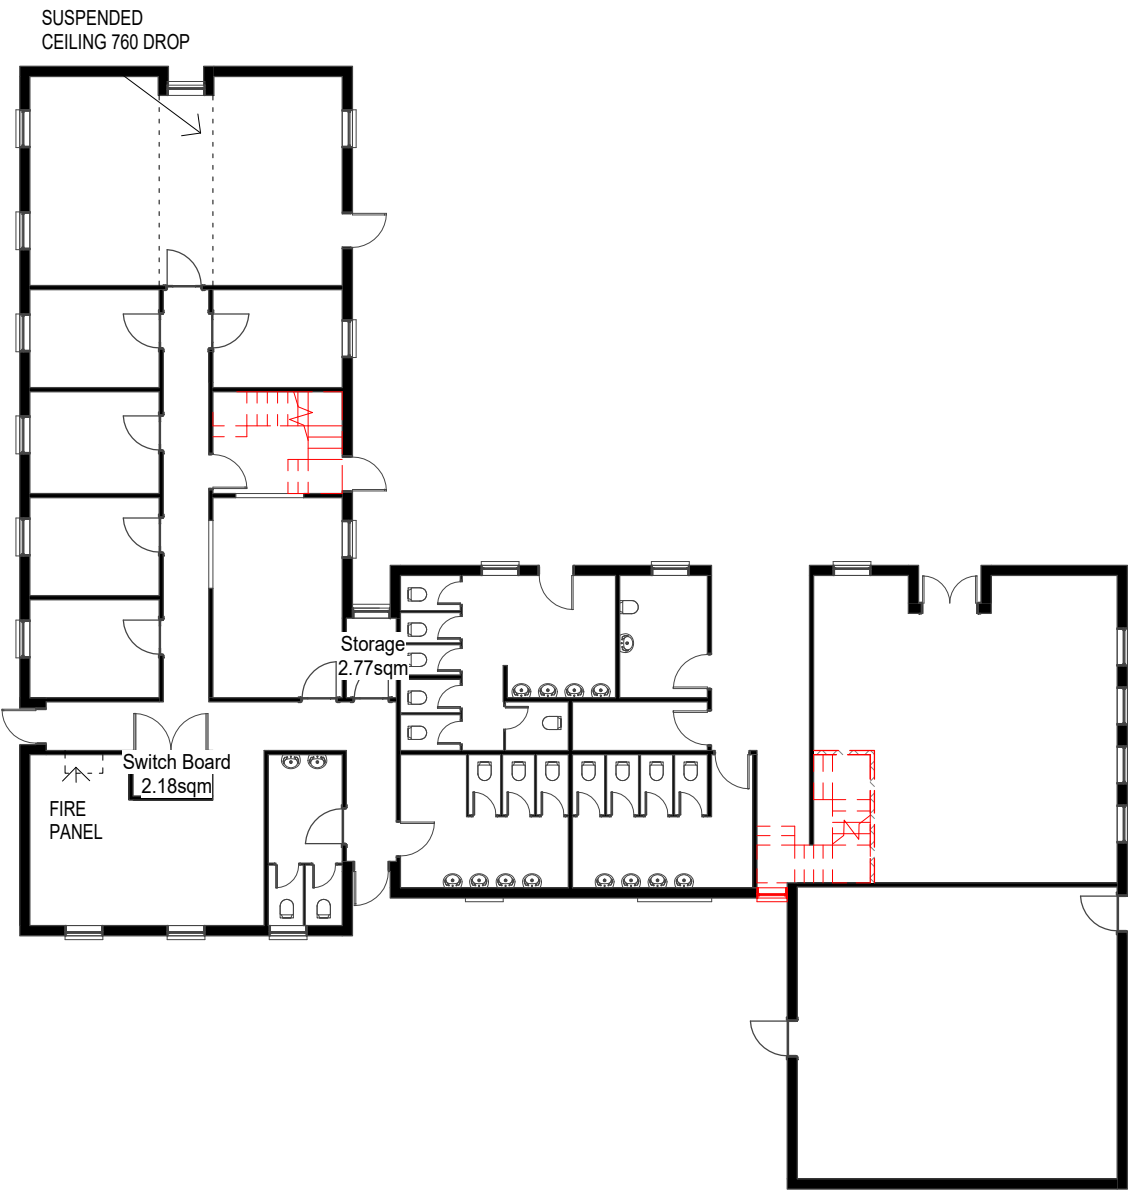

4 A - Ground Floor Proposed
1 : 200



Building Australia Together.

Suite 5, Lvl 1 402 Chapel Rd, Bankstown, NSW 2200
www.hamec.com.au Ph: 02 8764 1008
Email: info@hamec.com.au ABN: 83 151 568 580

Revision Schedule			
Date	Rev	Issued by	Comments
Feb / 2015	A	Hamec	Issued for Development Application
Aug / 2015	B	Hamec	Per Council Amendments
Feb / 2016	C	Hamec	Per Council Amendments

Project type:

Educational Establishment

Notes

Measurements to be confirmed on site, no measurements to be scaled of drawings. Any discrepancies are evident please contact HAMEC.


Legend

- Wall to be Demolished
- Proposed Wall
- Existing Wall

Scale

1 : 200

North

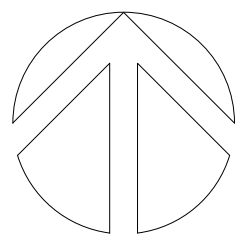

Job no.

14-133

Date: Feb / 2015

Drawn By: K.Kabbout

Checked By: H.Dennawi

Sheet no: DA - 08.01

Lot no: 100

DP no: 866504

Client: Salamah College

Site address: 40 Hector St, Chester Hill

Drawing Title: Primary - Roof & Ground Floor Plan Set