


1 North Elevation
1 : 200

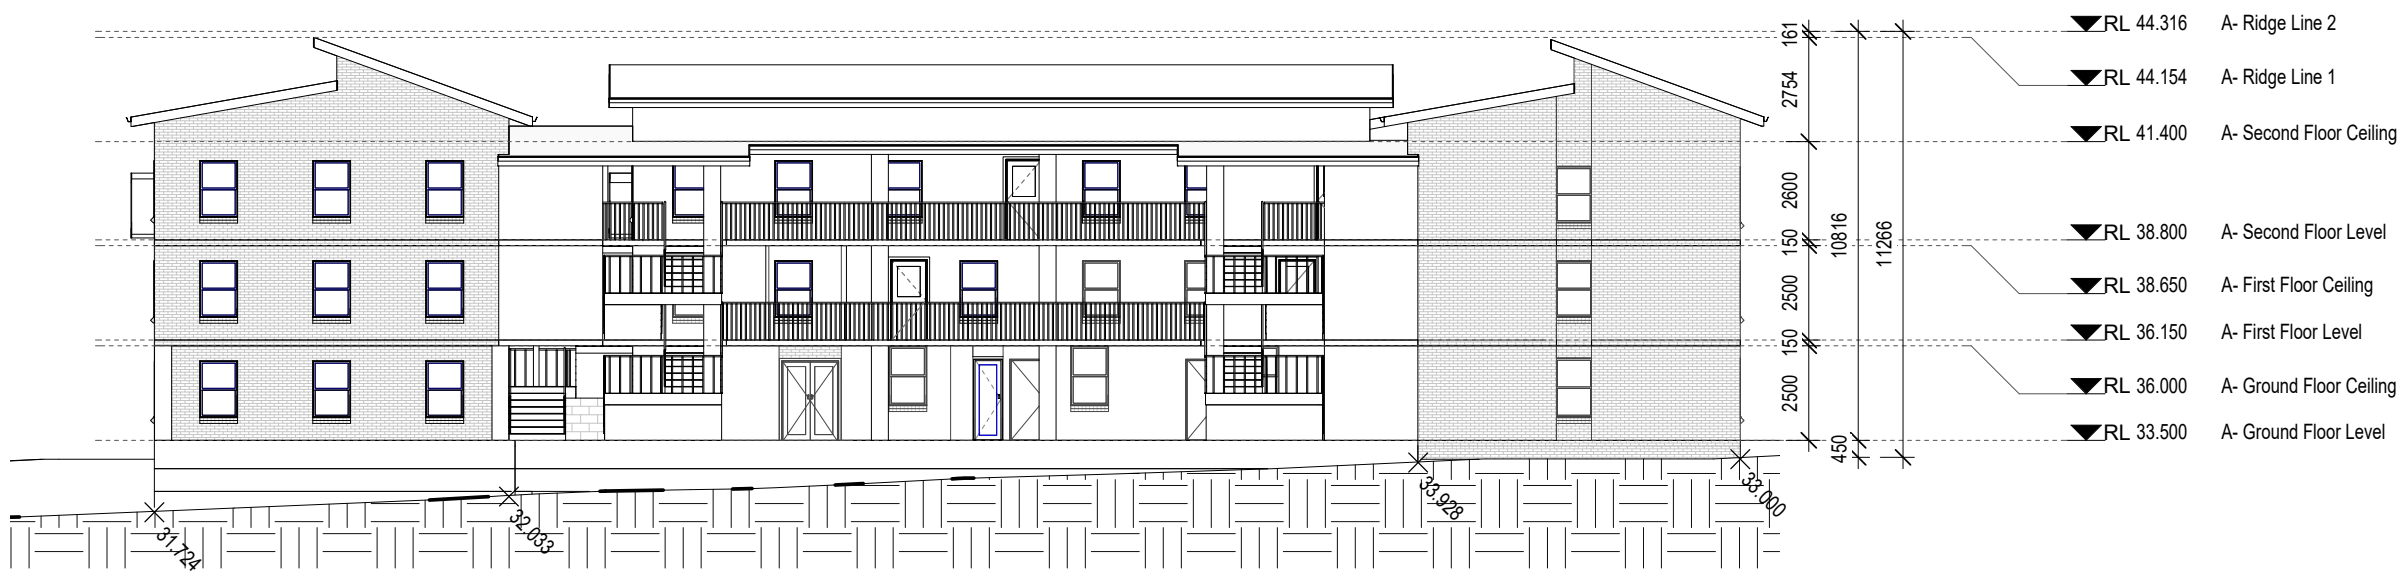



2 South Elevation
1 : 200




3 East Elevation
1 : 200



4 West Elevation
1 : 200

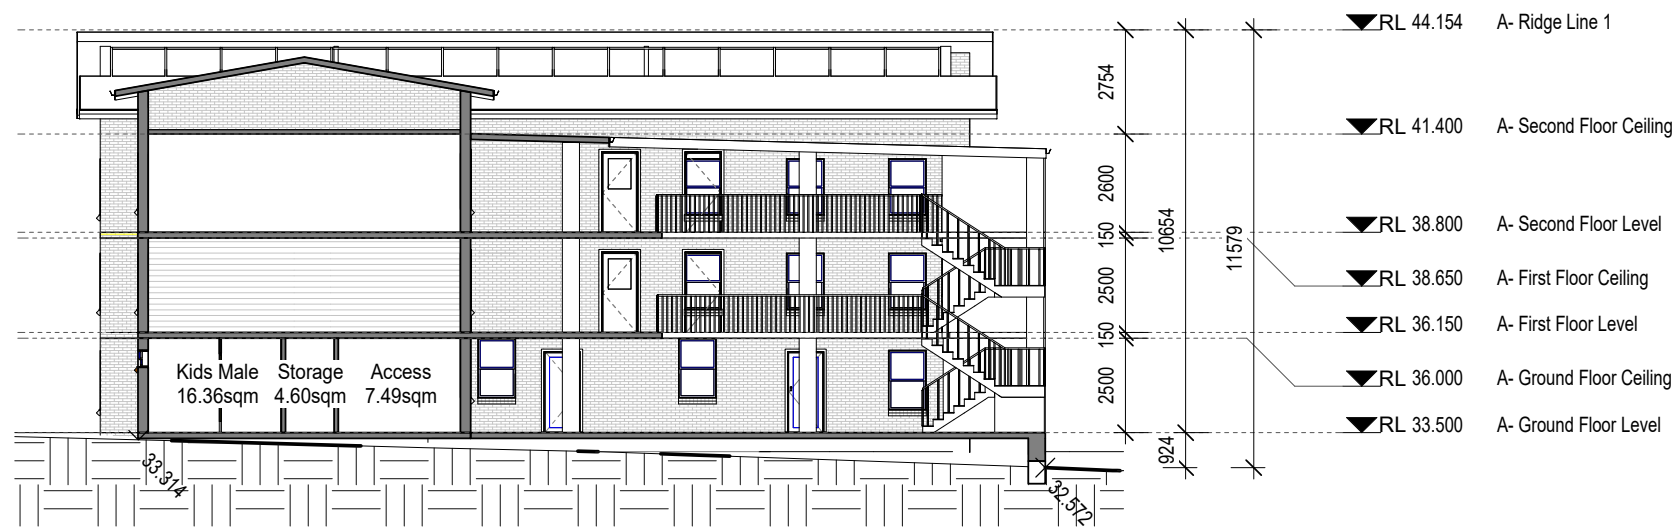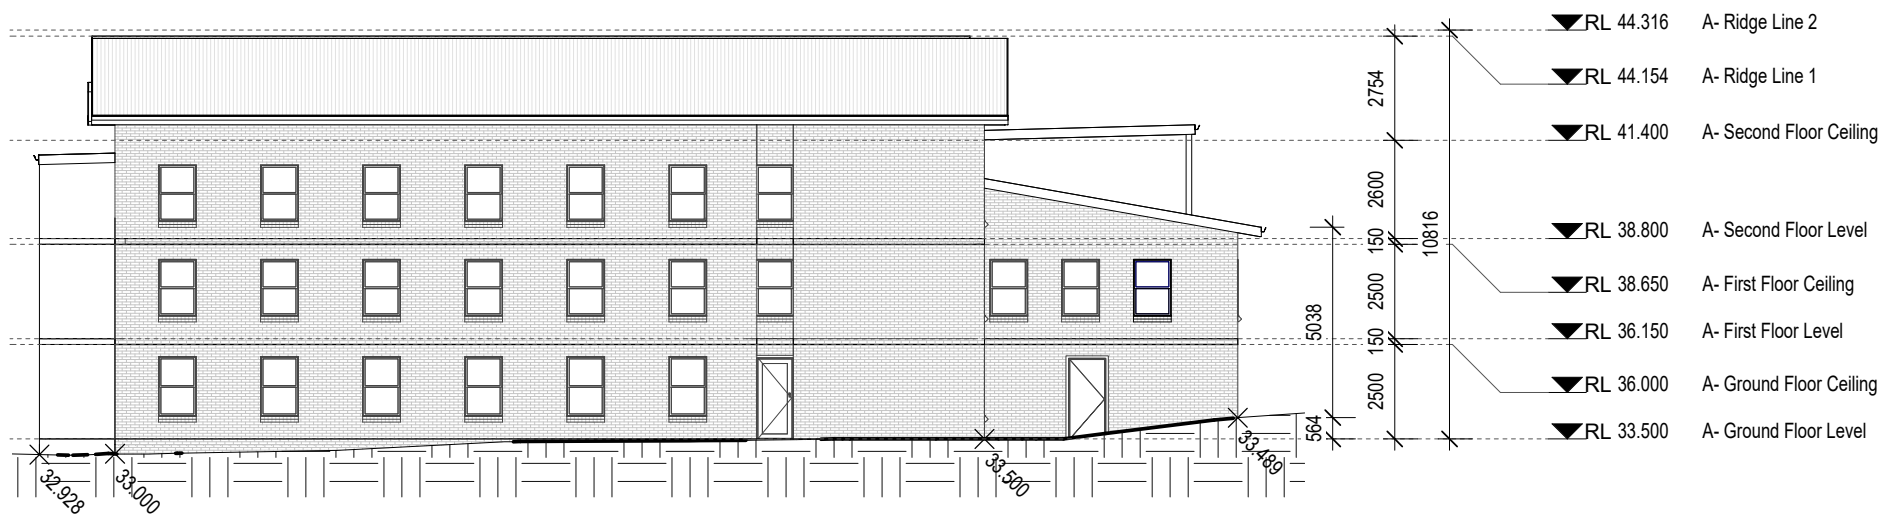

6 Section 2
1 : 200

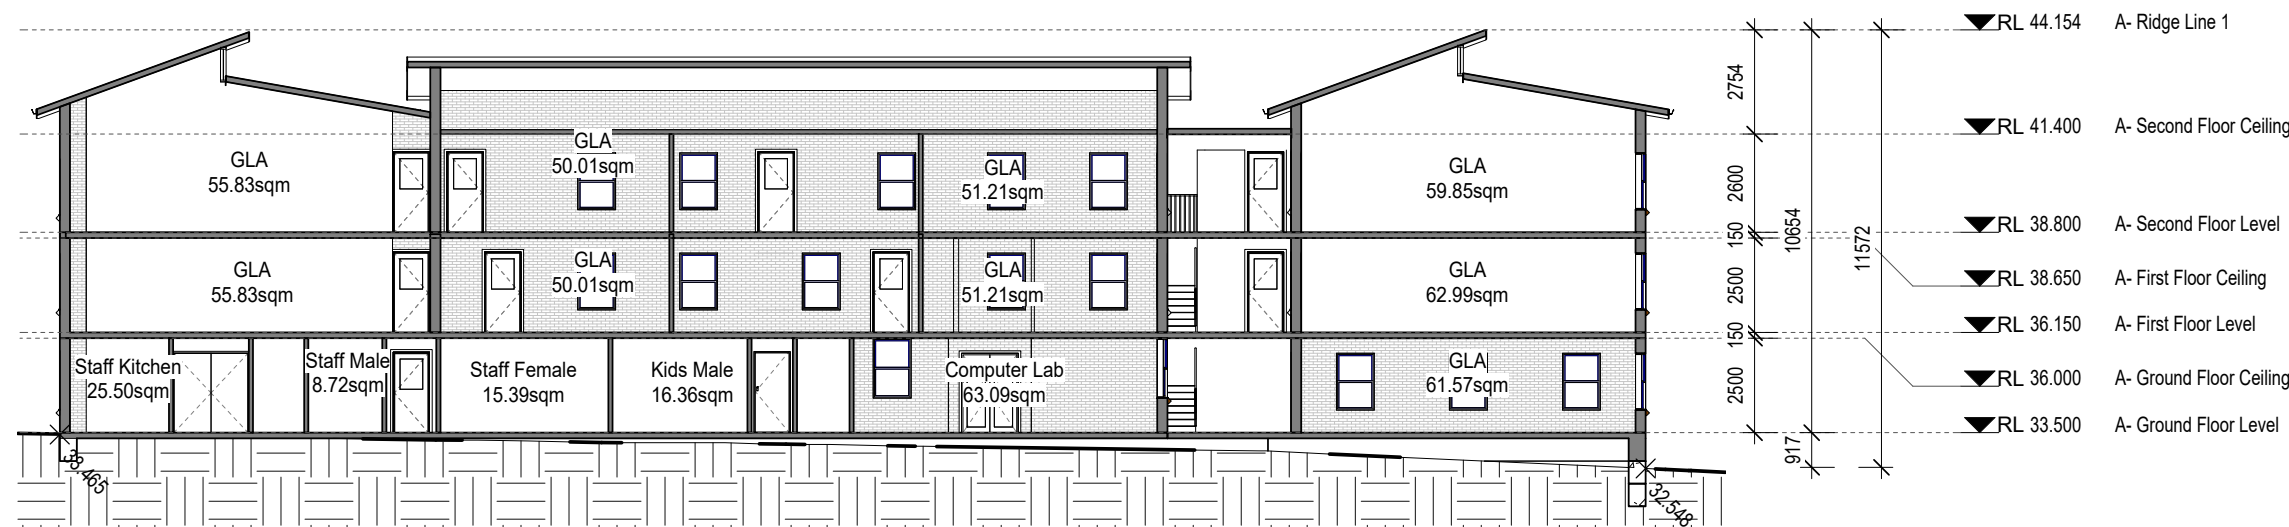

5 Section 1
1 : 200



Building Australia Together.

Suite 5, Lvl 1 402 Chapel Rd, Bankstown, NSW 2200
www.hamec.com.au Ph: 02 8764 1008
Email: info@hamec.com.auABN: 83 151 568 580

Revision Schedule

Date	Rev	Issued by	Comments
Feb / 2015	A	Hamec	Issued for Development Application
Aug / 2015	B	Hamec	Per Council Amendments

Project type:

Educational Establishment

Notes


Measurements to be confirmed on site,
no measurements to be scaled of
drawings. Any discrepancies are
evident please contact HAMEC.

Legend

Scale

1 : 200

North

 

Job no.

14-133

Date: Feb / 2015

Drawn By: K.Kabbout

Checked By: H.Dennawi

Sheet no: DA - 08.03

Lot no: 100

DP no: 866504

Client:

Salamah College

Site address:

40 Hector St, Chester Hill

Drawing Title:

Primary - Elevations & Sections