


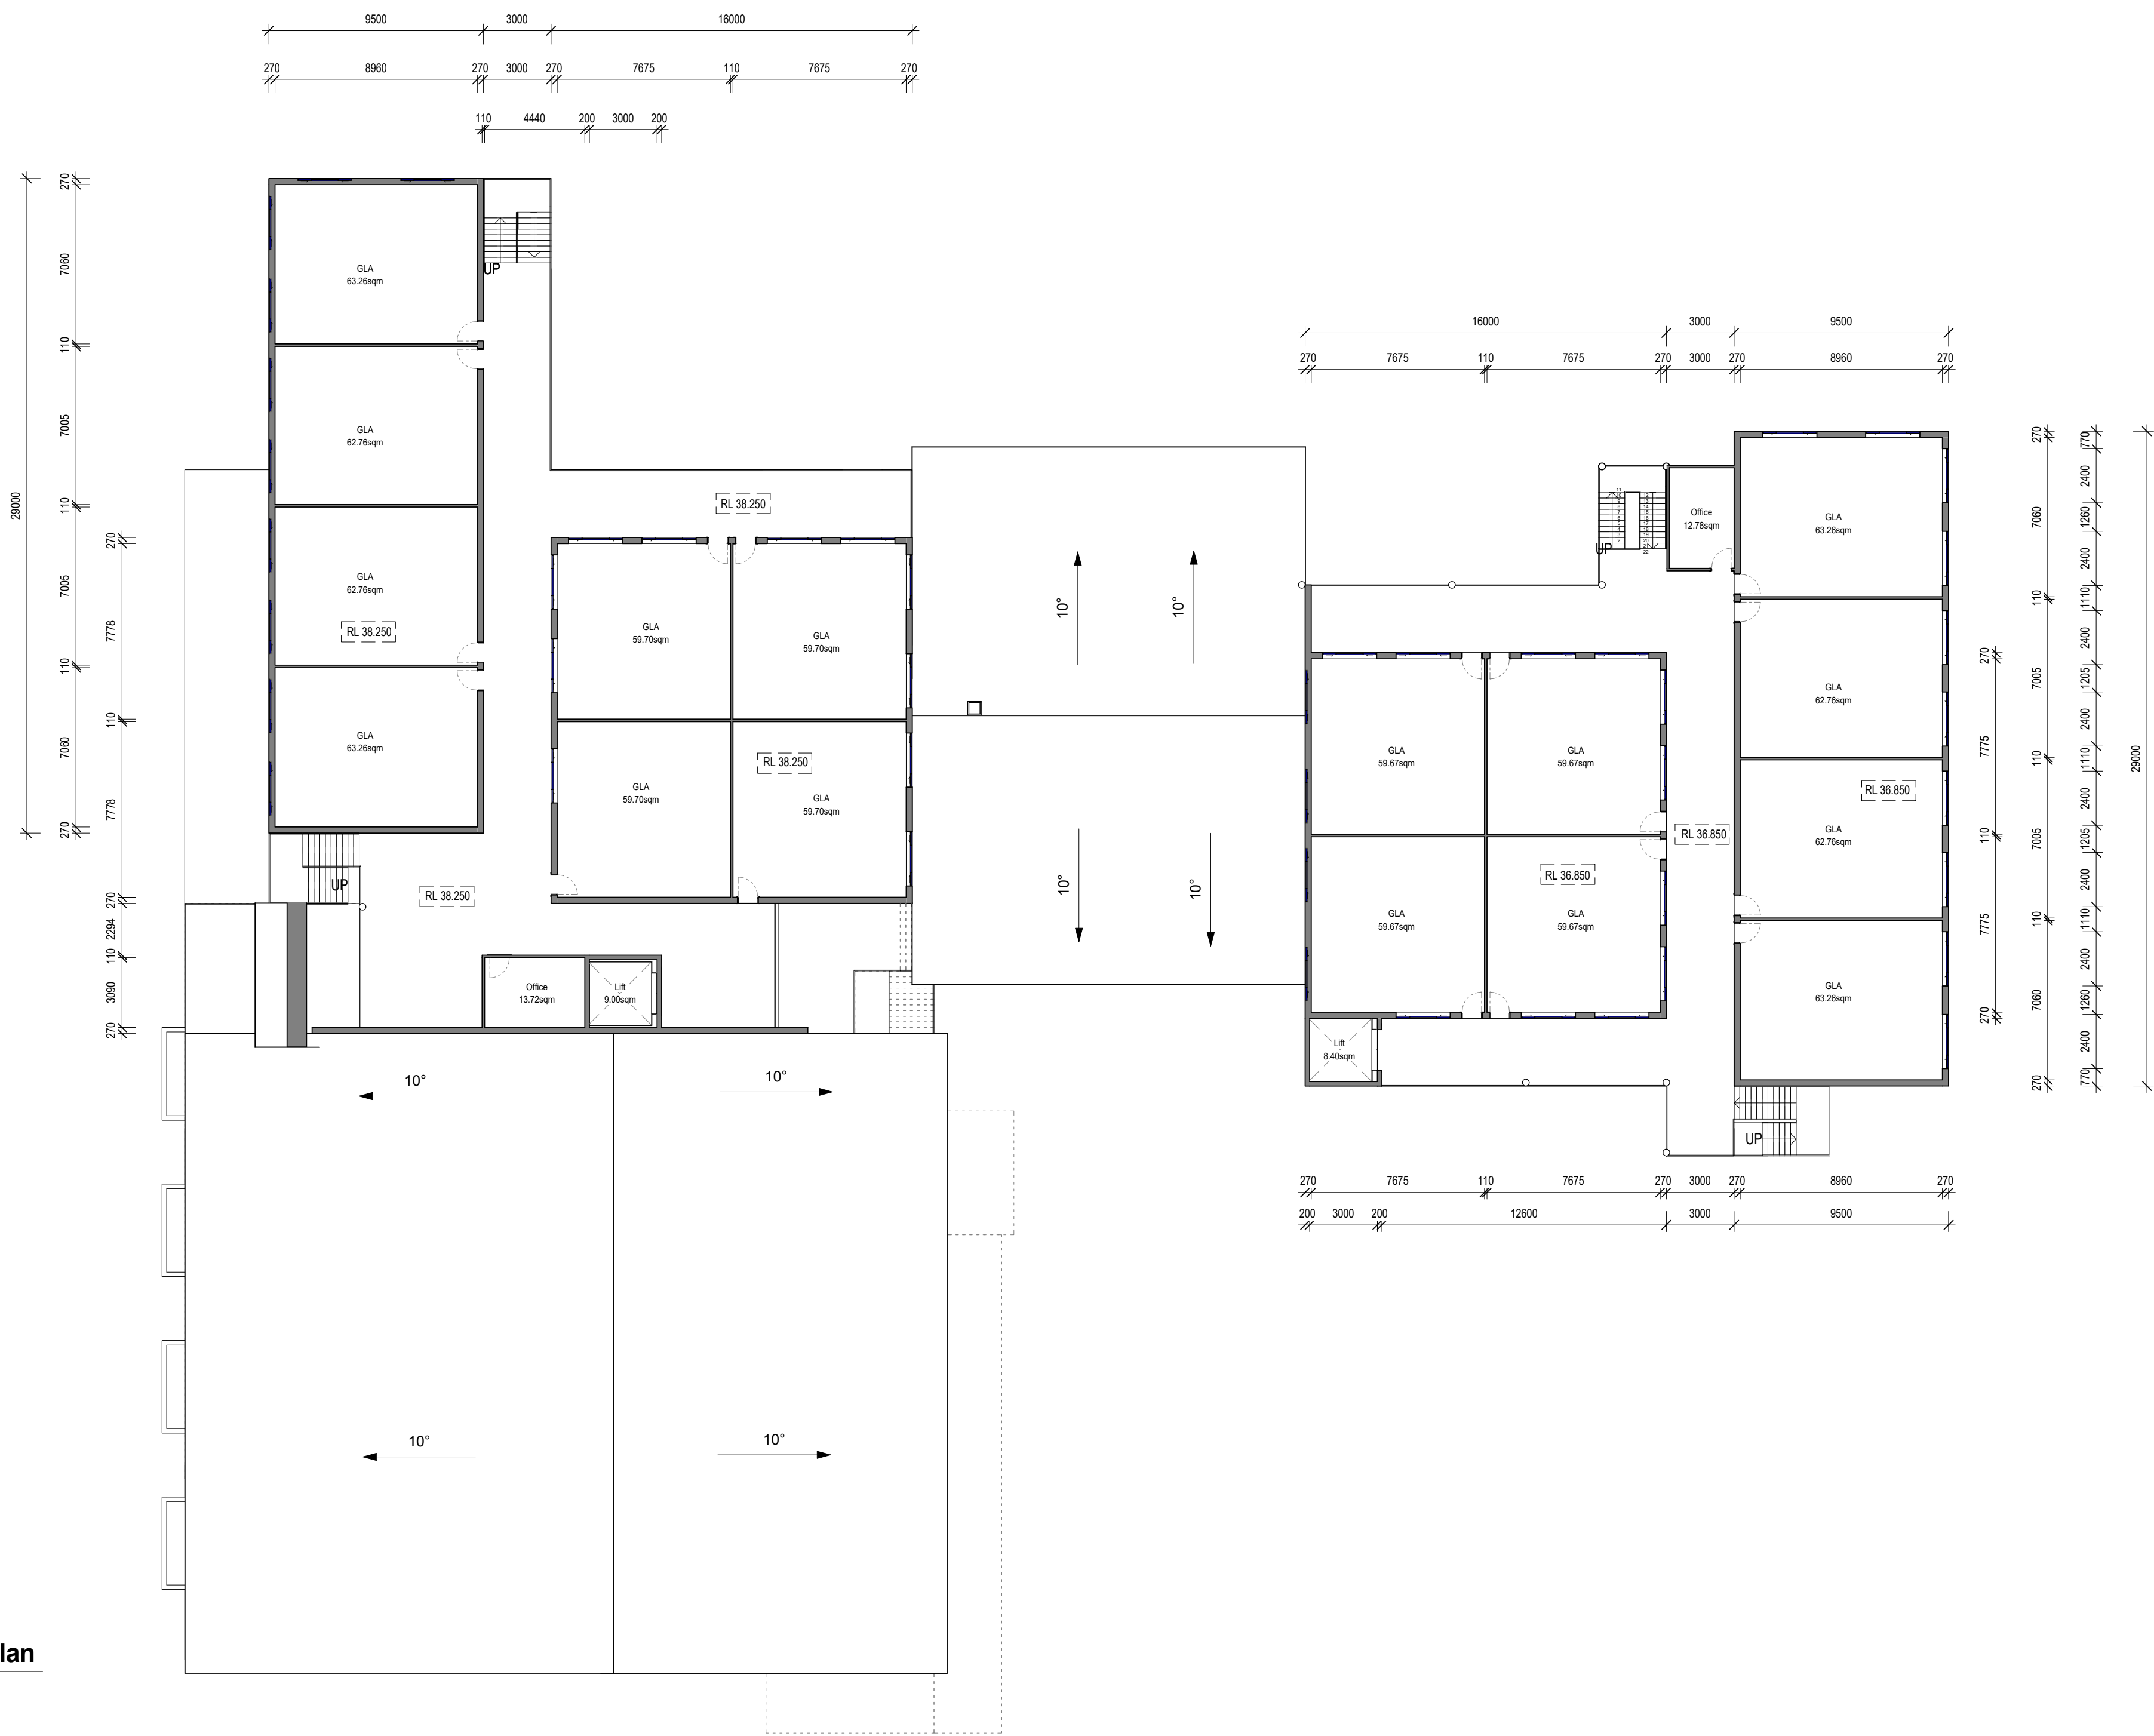

1 A- Second Floor Plan
1 : 200



Building Australia Together.

Suite 5, Lvl 1 402 Chapel Rd, Bankstown, NSW 2200
www.hamec.com.au Ph: 02 8764 1008
Email: info@hamec.com.au ABN: 83 151 568 580

Revision Schedule			
Date	Rev	Issued by	Comments
Feb / 2015	A	Hamec	Issued for DA
Aug / 2015	B	Hamec	As Per Council Amendments

Project type:
Educational Establishment

Notes
Measurements to be confirmed on site,
no measurements to be scaled of
drawings. Any discrepancies are evident
please contact HAMEC.

Legend
- - - - - Wall to be Demolished
===== Proposed Wall
===== Existing Wall

Scale
1 : 200
North

Job no.

14-133

Date: Nov / 2015
Drawn By: K.Kabbout
Checked By: H.Dennawi
Sheet no: DA - 09.06
Lot no: 100
DP no: 866504

Client:
Salamah College
Site address:
40 Hector St, Chester Hill
Drawing Title:
Secondary - Second Floor Plan