




1 North Elevation
1 : 200

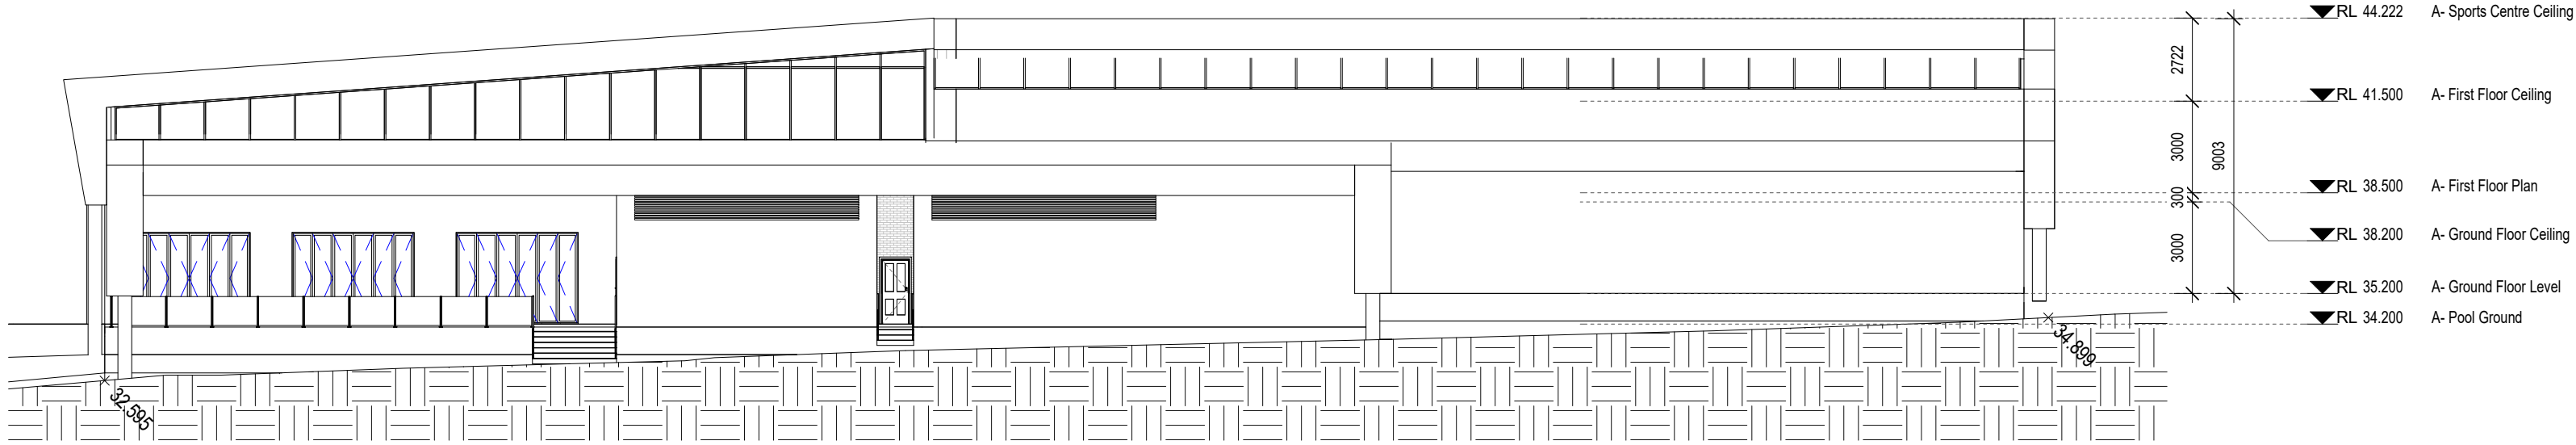


2 South Elevation
1 : 200

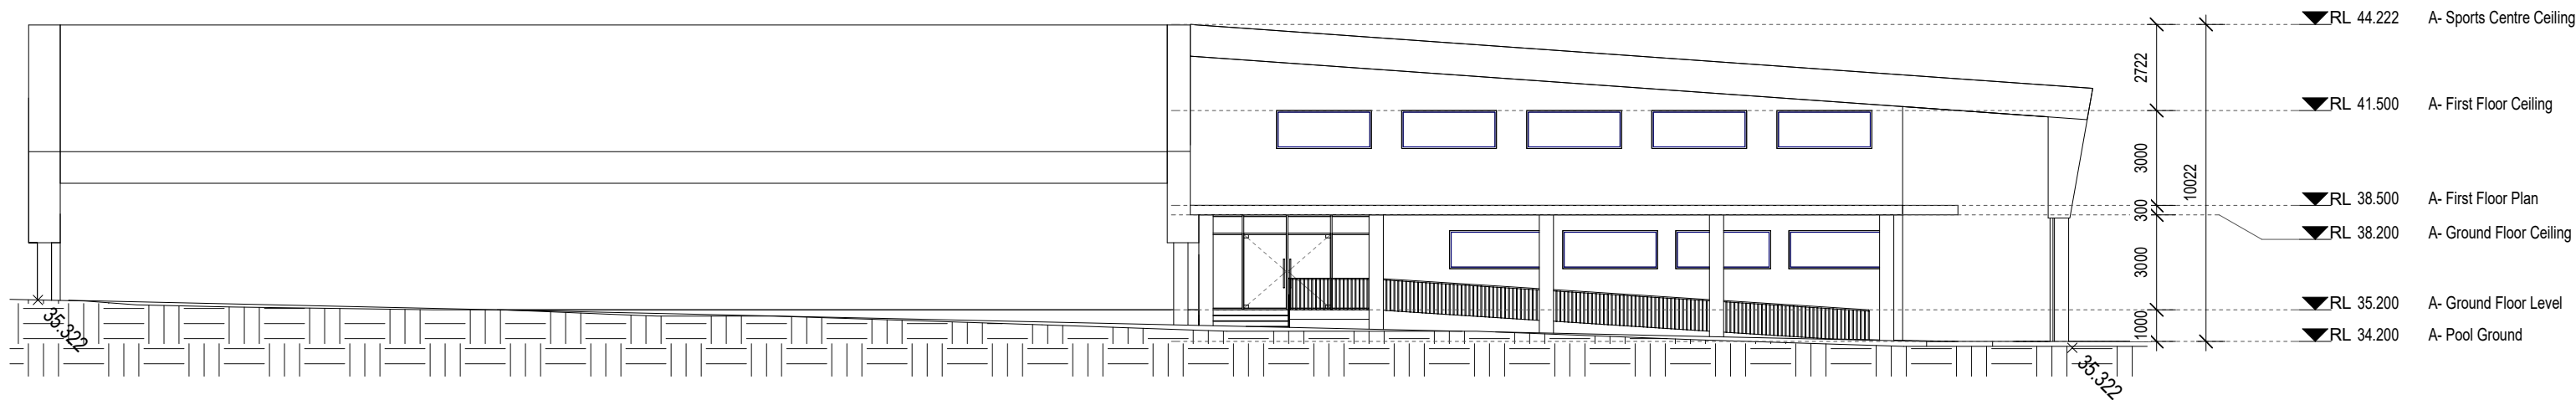


3 East Elevation
1 : 200

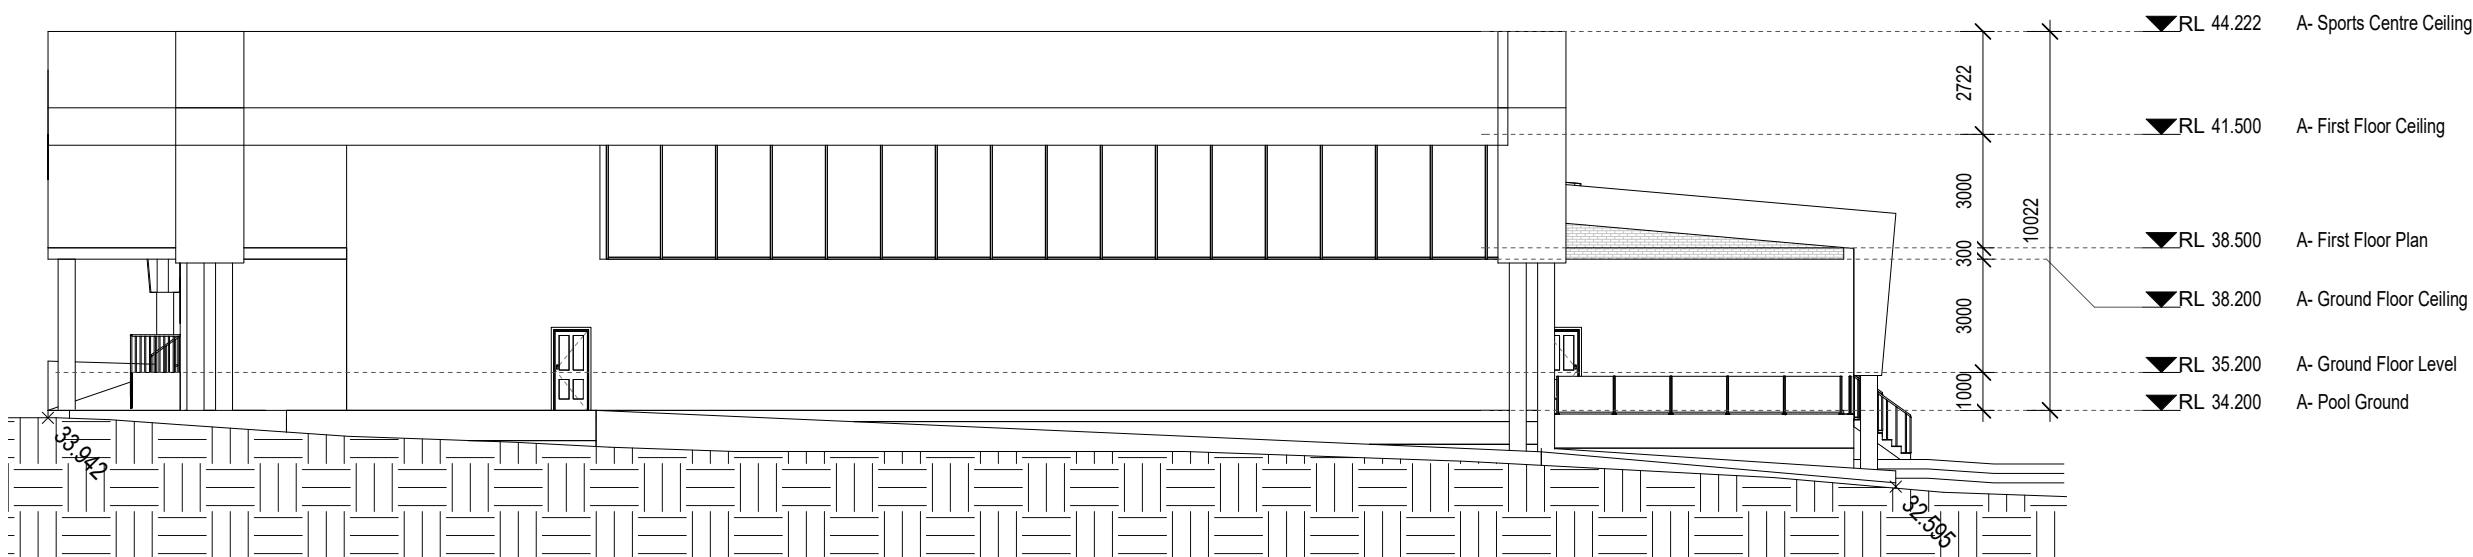

4 West Elevation
1 : 200

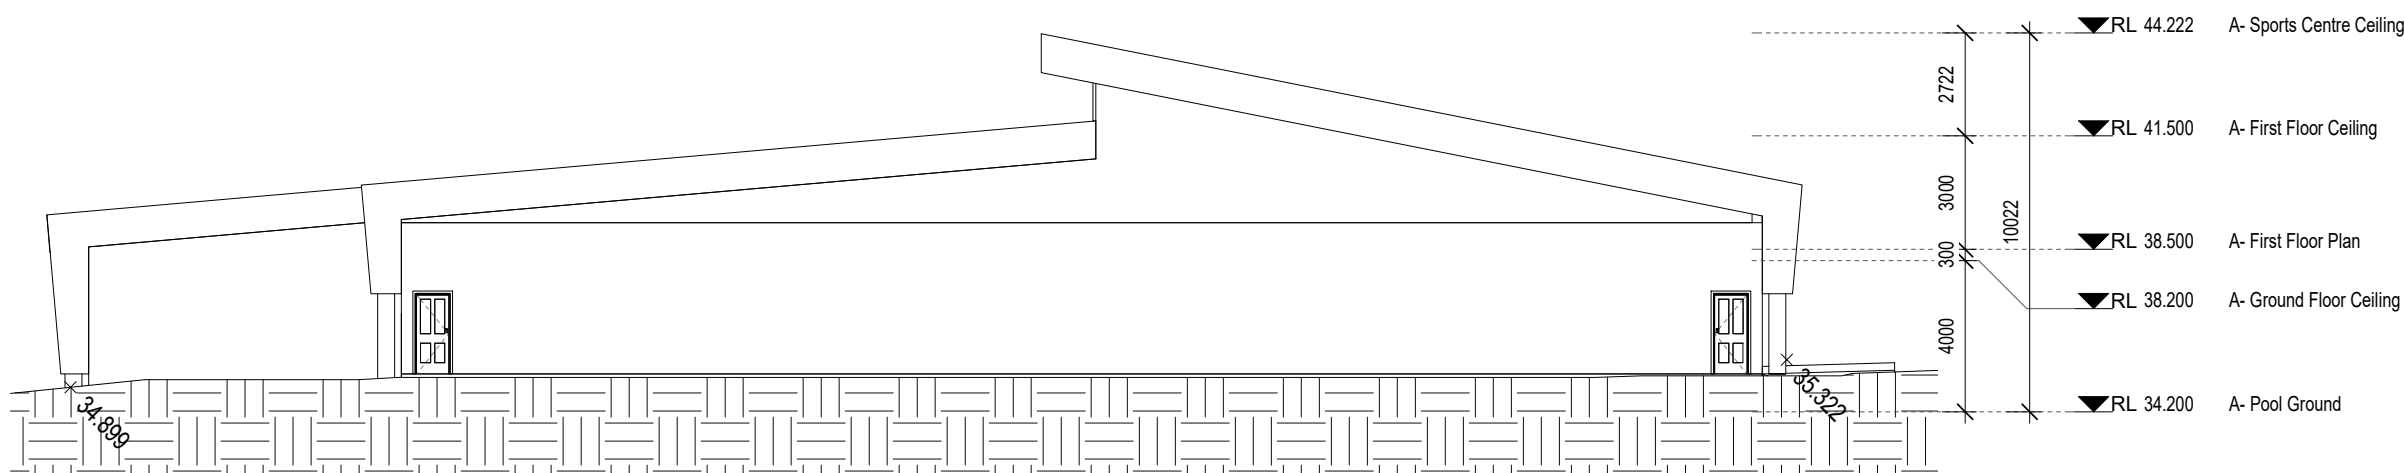

5 Section 1
1 : 200

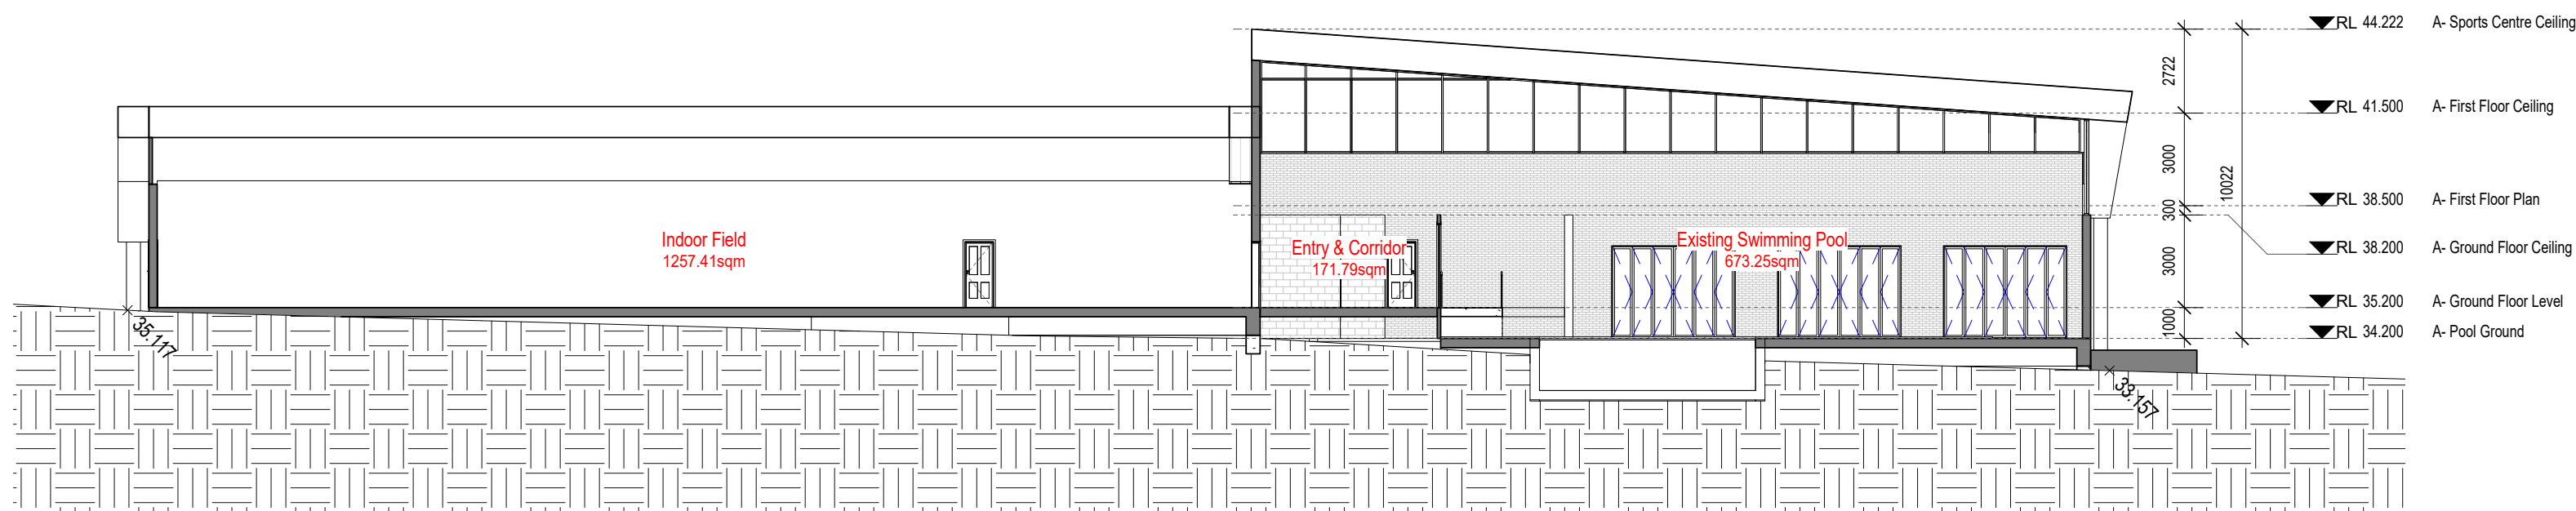

Building Australia Together.

Suite 5, Lvl 1 402 Chapel Rd, Bankstown, NSW 2200
www.hamec.com.au Ph: 02 8764 1008
Email: info@hamec.com.au ABN: 83 151 568 580

Revision Schedule			
Date	Rev	Issued by	Comments
Feb / 2015	JA	JA	Issued for DA

Project type:

Educational Establishment

Notes

Measurements to be confirmed on site,
no measurements to be scaled of
drawings. Any discrepancies are evident
please contact HAMEC.

Legend

Scale

1 : 200

North

0 10 20 m

Job no.

14-133

Date: Feb / 2015

Drawn By: K.Kabbout

Checked By: H.Dennawi

Sheet no: DA - 10.03

Lot no: 100

DP no: 866504

Client:

Salamah College

Site address:

40 Hector St, Chester Hill

Drawing Title:

Sports Centre - Elevations & Section