


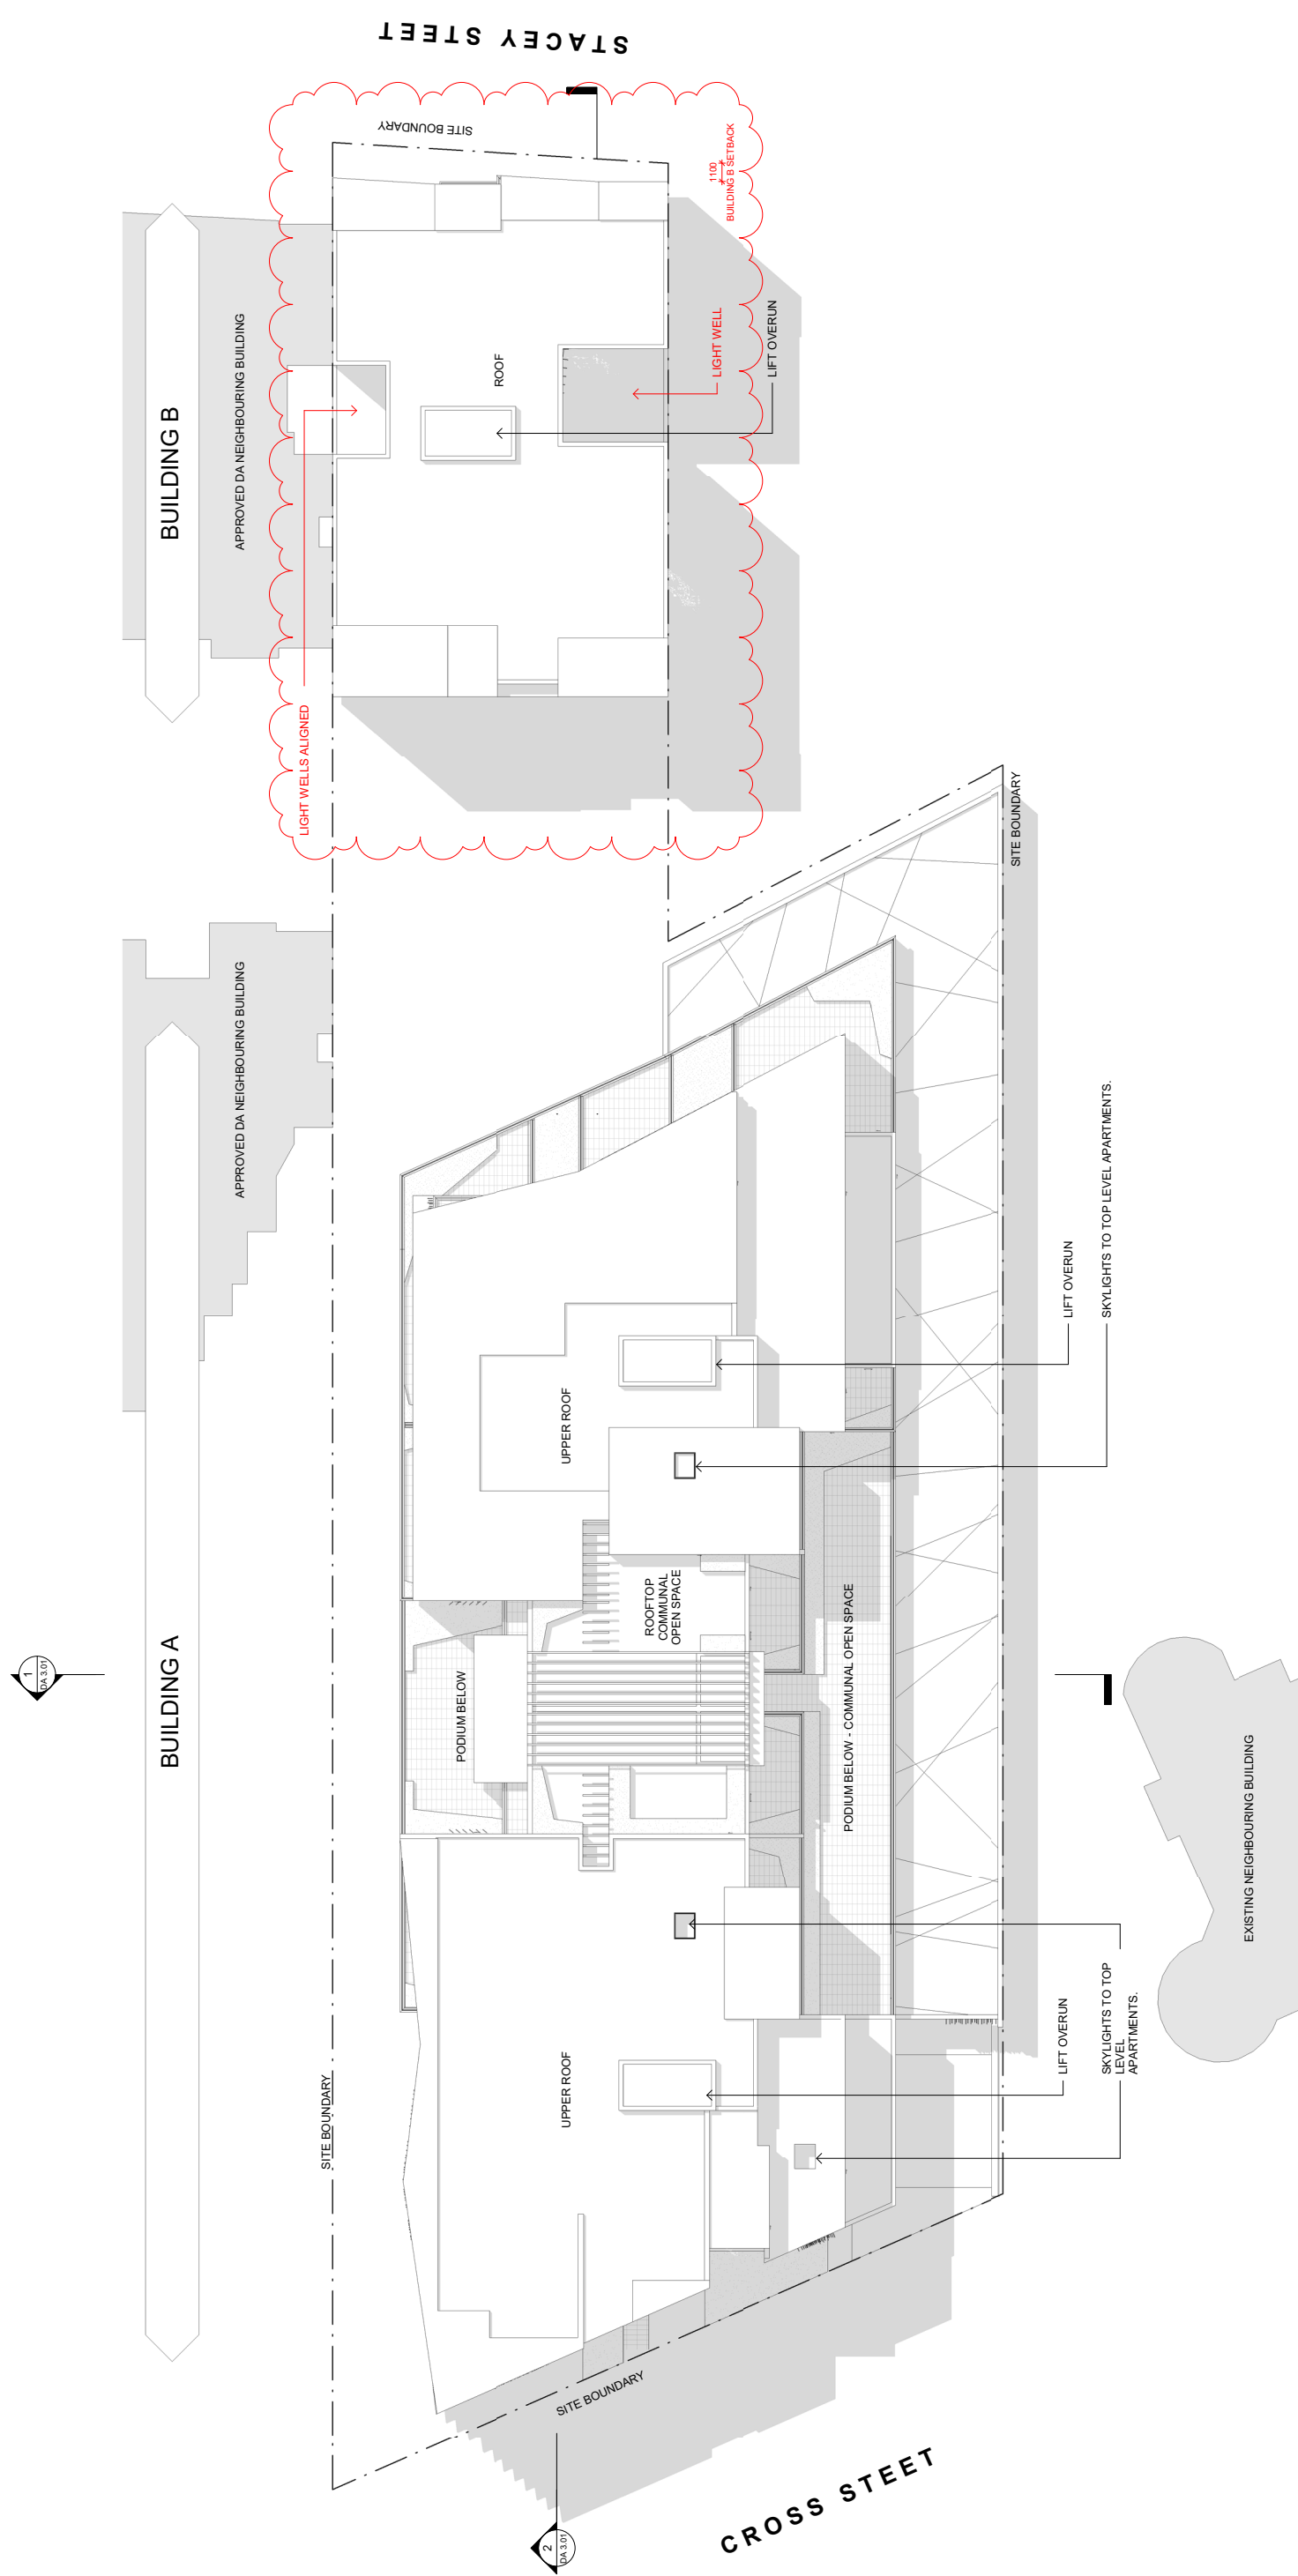

Do not scale from drawings. All dimensions to be checked on site before commencement of work. All discrepancies to be brought to the attention of the Architect. Larger scale drawings and written dimensions take preference. This drawing is for construction purposes only and is not to be used for any other purpose. If used without the express authority of MARCHESE + PARTNERS INTERNATIONAL PTY. LTD. DA ISSUE NOT FOR CONSTRUCTION	REV	DATE	DESCRIPTION	BY	DESCRIPTION	maxchese Marchese Partners International Pty Ltd Level 14, 46 Edward Street, Brisbane, Qld 4000 Australia P +61 7 3211 2600 E info@maxchese.com.au www.maxchese.com.au Sydney · Brisbane · Canberra · Melbourne · Adelaide · Perth · Kuala Lumpur · Auckland · Christchurch · London		CLIENT MAXIMS FAMILY TRUST CROSS ST SCHEME 11+17 CROSS ST, BANKSTOWN	DRAWING TITLE ROOF PLAN	SCALE @ A1 1 : 200 DATE 26/04/17 DRAWN AC CHECKED FE JOB 14082 DRAWING DA 1.12 REVISION L
	A	20/02/2015	DA ISSUE	SJ						
	B	04/12/2015	DRAFT RF DESIGN FOR CLIENT COMMENT	SJ						
	C	10/12/2015	RF1 COORDINATION ISSUE	SJ						
	D	23/12/2015	RF1 CLIENT ISSUE	SJ						
	E	13/01/2016	FINAL DRAFT RF1 ISSUE	SJ						
	F	15/01/2016	COUNCIL DA RF1 ISSUE	SJ						
	G	23/09/2016	COUNCIL RF1	SJ						
	H	19/01/2017	COUNCIL RF1 RESPONSE	FE						
	J	29/03/17	RF1 #2 CLIENT ISSUE	FE						
K	03/04/17	RF1 #2 RESPONSE	FE							
L	26/04/17	COUNCIL RF1 RESPONSE #2	FE							