



EXTERIOR FINISHES	
CODE	DESCRIPTION
BAL1	SOLID BALUSTRADE WITH SELECTED FINISH
BAL2	GLASS BALUSTRADE
FIN1	SELECTED WHITE PAINT FINISH
FIN2	SELECTED BLACK PAINT FINISH
FIN3	SELECTED GOLD PAINT FINISH
ROL	ROLLER SHUTTER DOOR
SCR3	SELECTED POWDERCOATED ALUMINIUM SCREENING

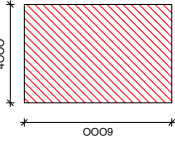

1 BUILDING A - WESTERN PERSPECTIVE

2 WEST ELEVATION - BUILDING A
1:200

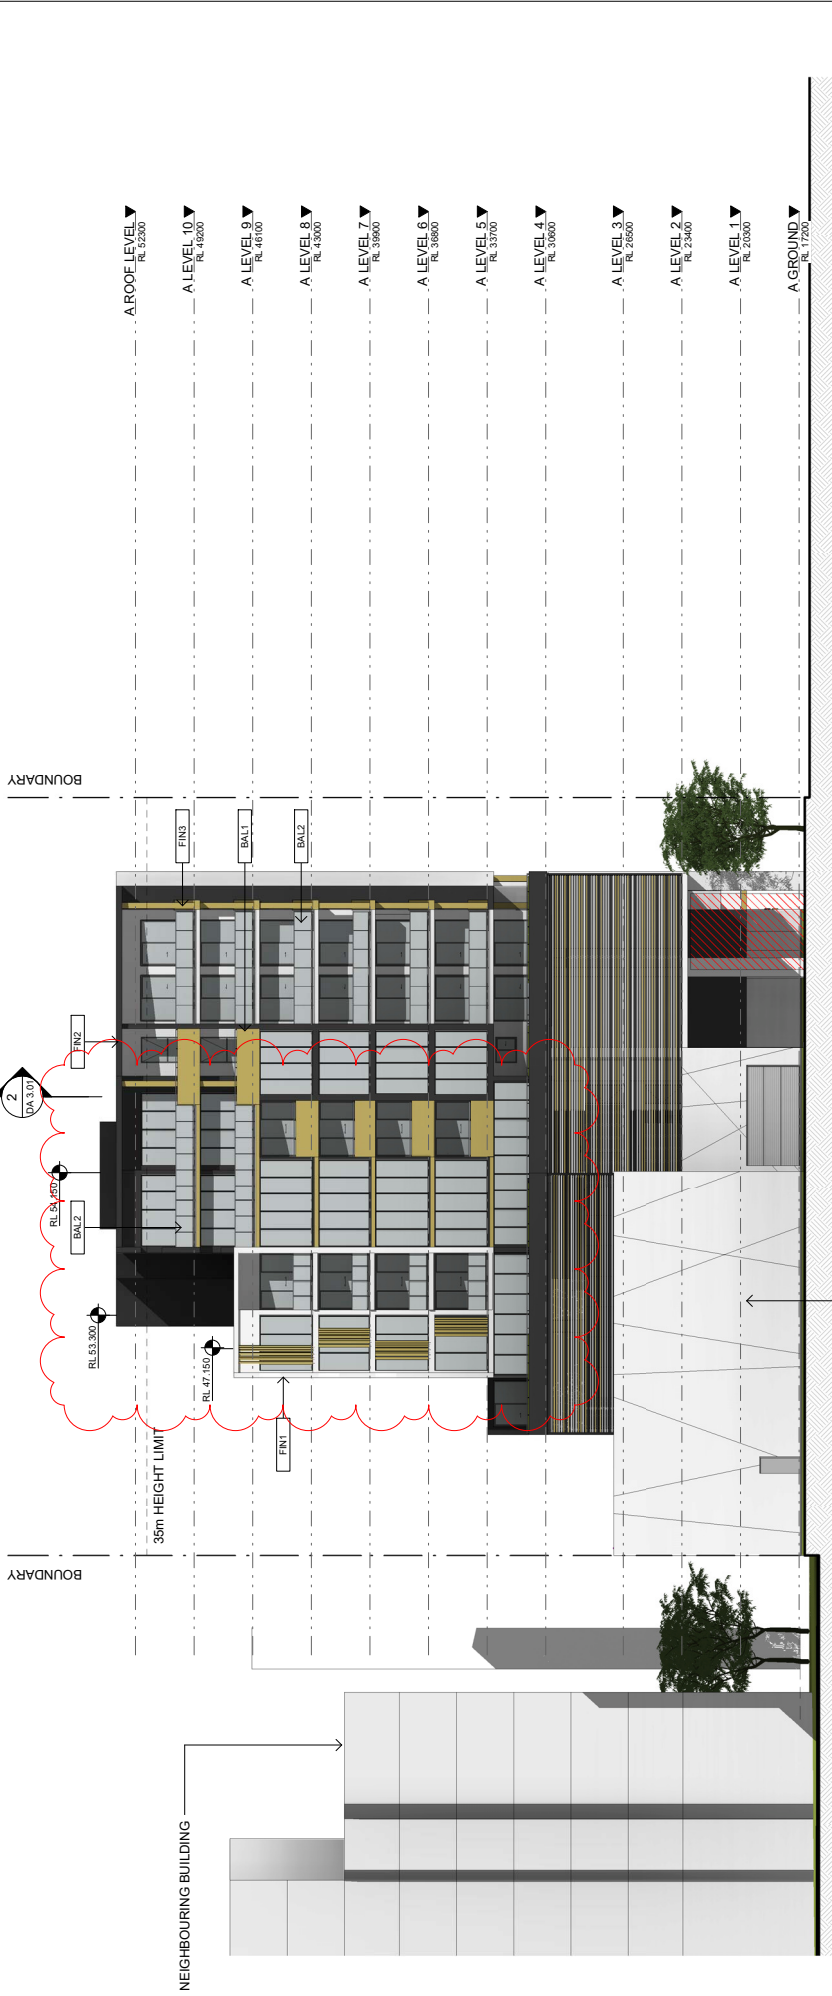

3 BUILDING A - EASTERN PERSPECTIVE

4 EAST ELEVATION - BUILDING A
1:200

REV	DATE	DESCRIPTION	BY	CLIENT		DRAWING TITLE	
A	23/02/2015	DA ISSUE	SJ	MAXIMS FAMILY TRUST		BUILDING A EAST WEST ELEVATIONS	
B	04/12/2015	DRAFT RFI DESIGN FOR CLIENT COMMENT	SJ				
C	07/07/2015	CONSTRUCTION ISSUE	SJ	PROJECT CROSS ST SCHEME 11+17 CROSS ST, BANKSTOWN		SCALE @ A1 As indicated	CHECKED FE
D	07/07/2015	CONSTRUCTION ISSUE	SJ				
E	13/01/2016	FINAL DRAFT RFI ISSUE	SJ	JOB 14082		DATE 26/04/17	DRAWING DA 2.02
F	15/01/2016	COUNCIL DA RFI ISSUE	SJ				
G	08/08/2016	UPDATED GROUND PLANE	SJ	REVISION N		DATE 26/04/17	DRAWING DA 2.02
H	15/08/2016	UPDATED GROUND PLANE	SJ				
I	20/09/2016	COUNCIL RFI RESPONSE	SJ	JOB 14082		DATE 26/04/17	DRAWING DA 2.02
J	20/09/2016	COUNCIL RFI RESPONSE	SJ				
K	20/03/17	RFI #2 CLIENT ISSUE	FE	REVISION N		DATE 26/04/17	DRAWING DA 2.02
L	20/03/17	RFI #2 CLIENT ISSUE	FE				
M	03/04/17	RFI #2 RESPONSE	FE	REVISION N		DATE 26/04/17	DRAWING DA 2.02
N	26/04/17	COUNCIL RFI RESPONSE #2	FE				

marchesepartners

Marchese Partners International Pty Ltd
Level 14, 46 Edward Street, Brisbane, Qld 4000 Australia
P +61 7 3211 2600 E info@marchesepartners.com.au
www.marchesepartners.com.au
Sydney · Brisbane · Canberra · Melbourne · Adelaide ·
Perth · Kuala Lumpur · Auckland · Christchurch · London