


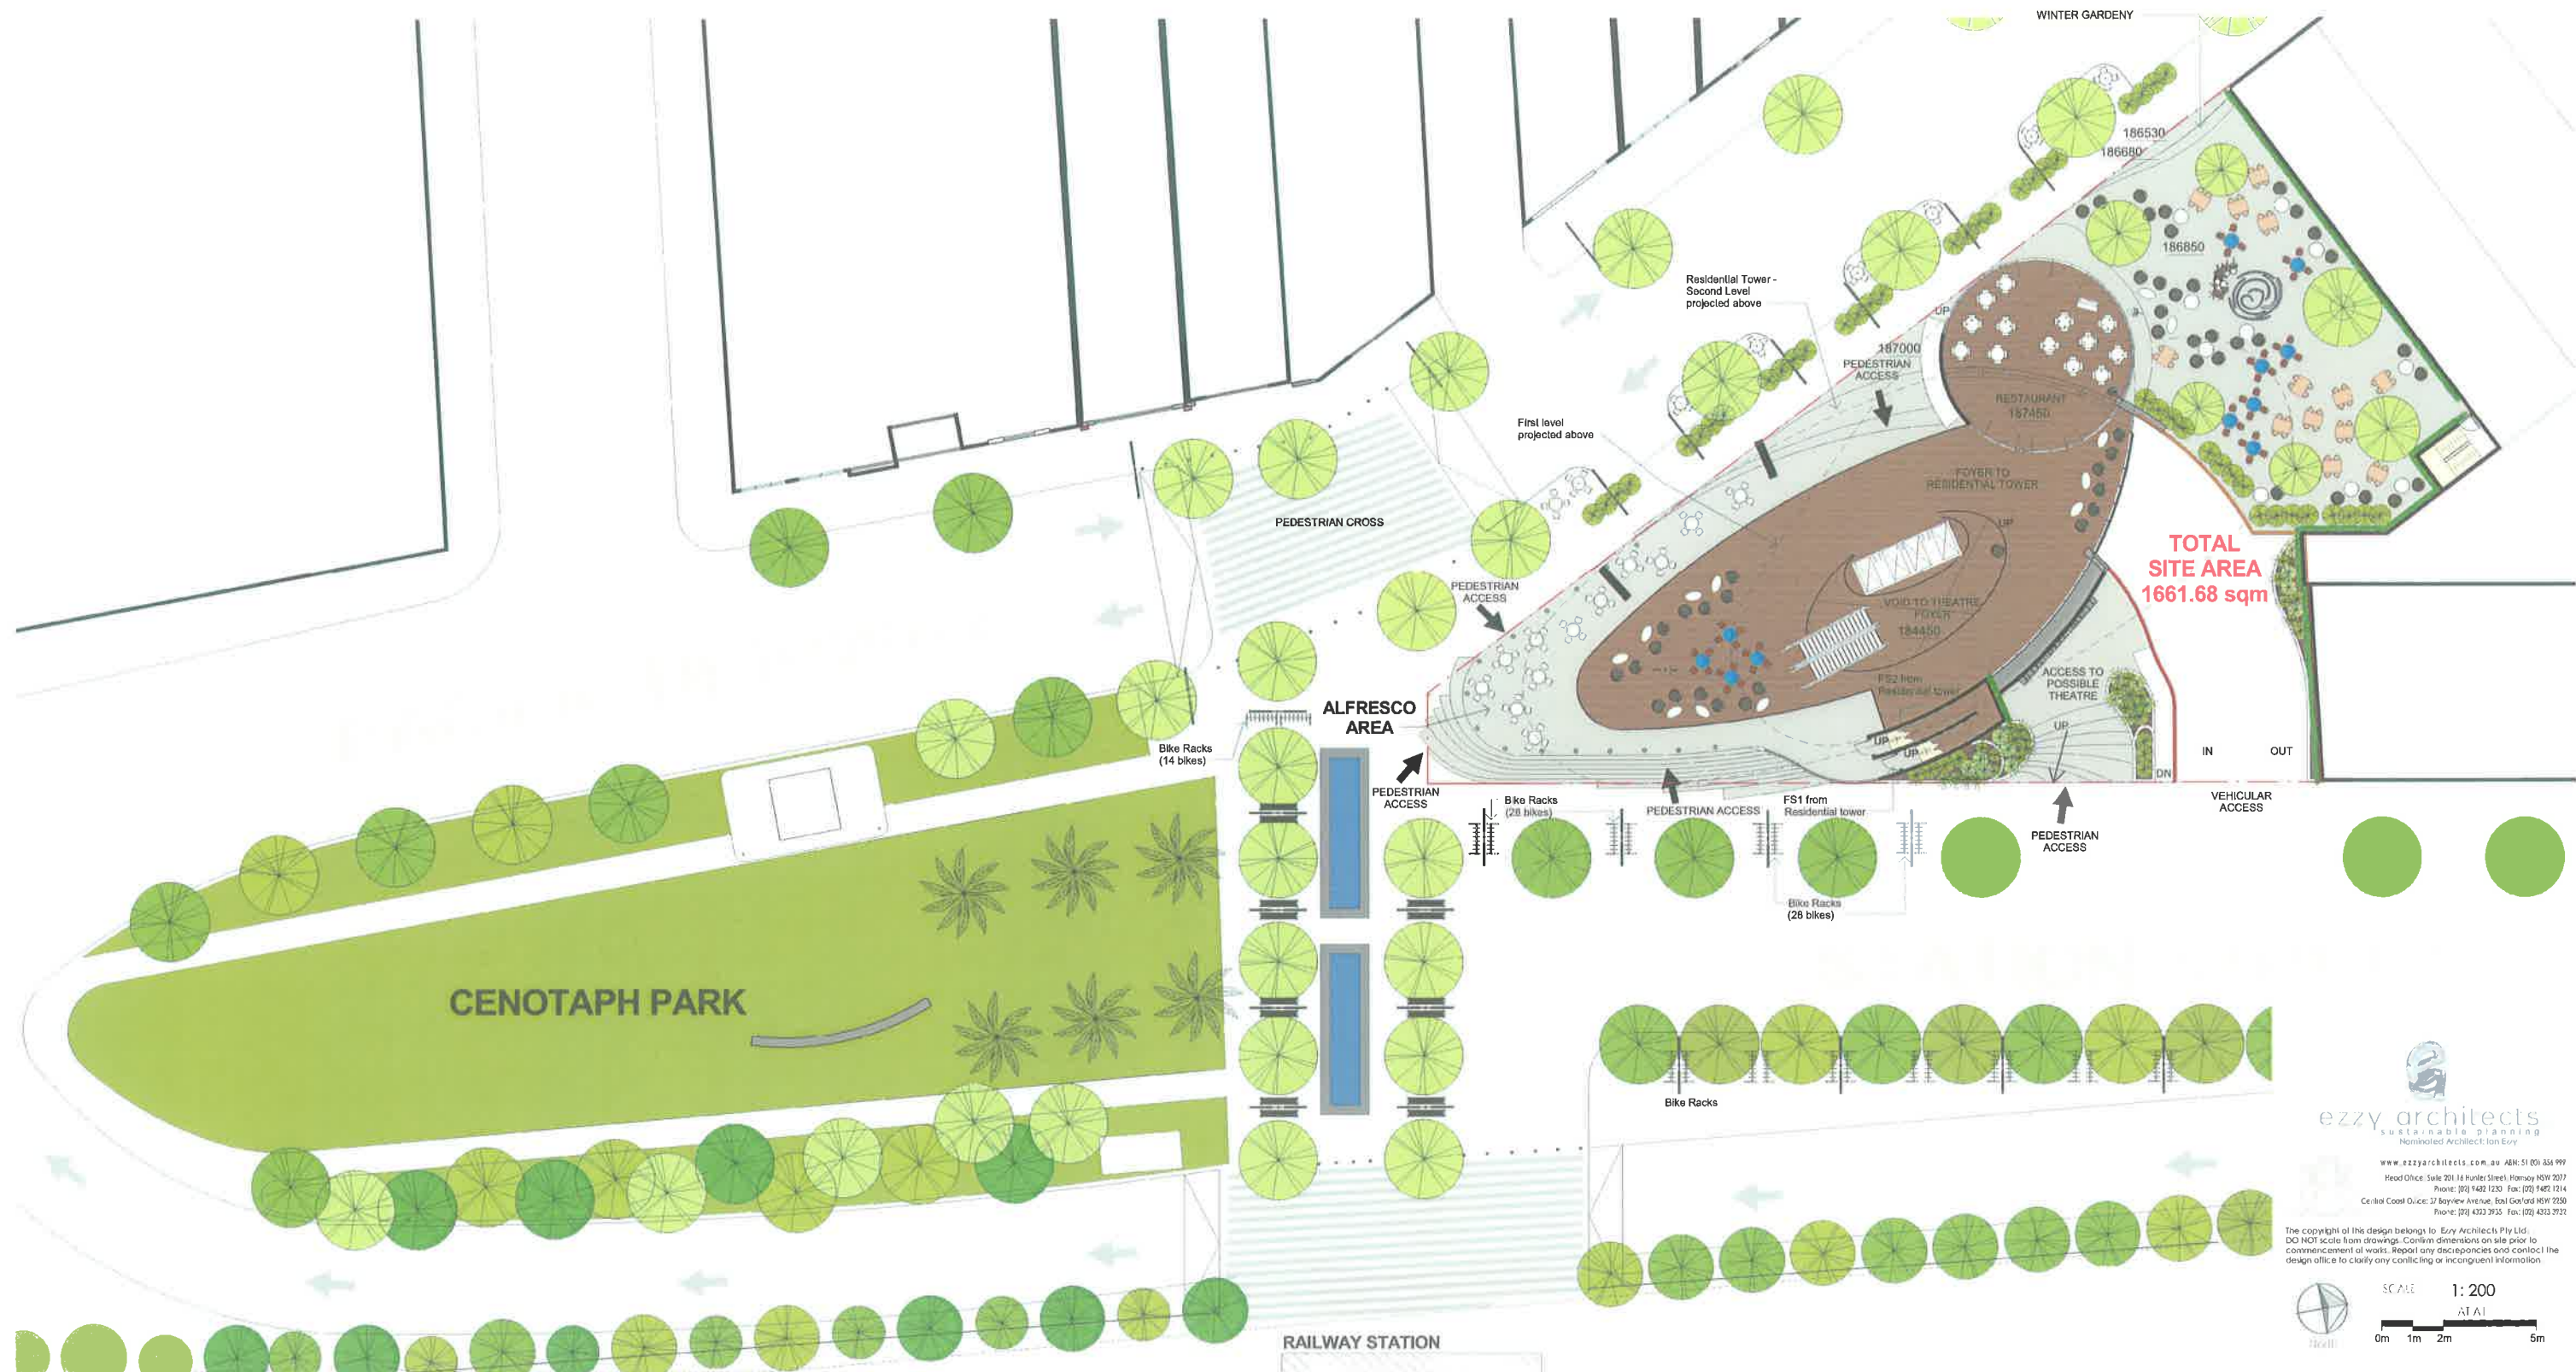


ezzy architects
 sustainable planning
 Nominated Architect Ian Ery
 www.ezzyarchitects.com.au ABN: 51 051 554 999
 Head Office: Suite 201, 18 Hunter Street, Hornsby NSW 2077
 Phone: (02) 9420 1230 Fax: (02) 9420 1214
 Central Coast Office: 17 Bayview Avenue, Baul Gorrard NSW 2250
 Phone: (02) 4322 2925 Fax: (02) 4322 2922

The copyright of this design belongs to Ezzy Architects Pty Ltd.
 DO NOT scale from drawings. Confirm dimensions on site prior to
 commencement of works. Report any discrepancies and contact the
 design office to clarify any conflicting or incongruent information.

SCALE 1: 200
 AT A1
 0m 1m 2m 5m

THE JUNCTION - Hornsby Westside Apartments

CLIENT Various
 LOCATION Corner Pacific Highway and Station Street

Site Plan

PROJECT NO.	1334	BY	A.D	CHK	I.E
SHEET NO.	AR-00	REV	16/12/2014	DATE	
			DA STAGED		

21/01/2015 11:53:32 AM