


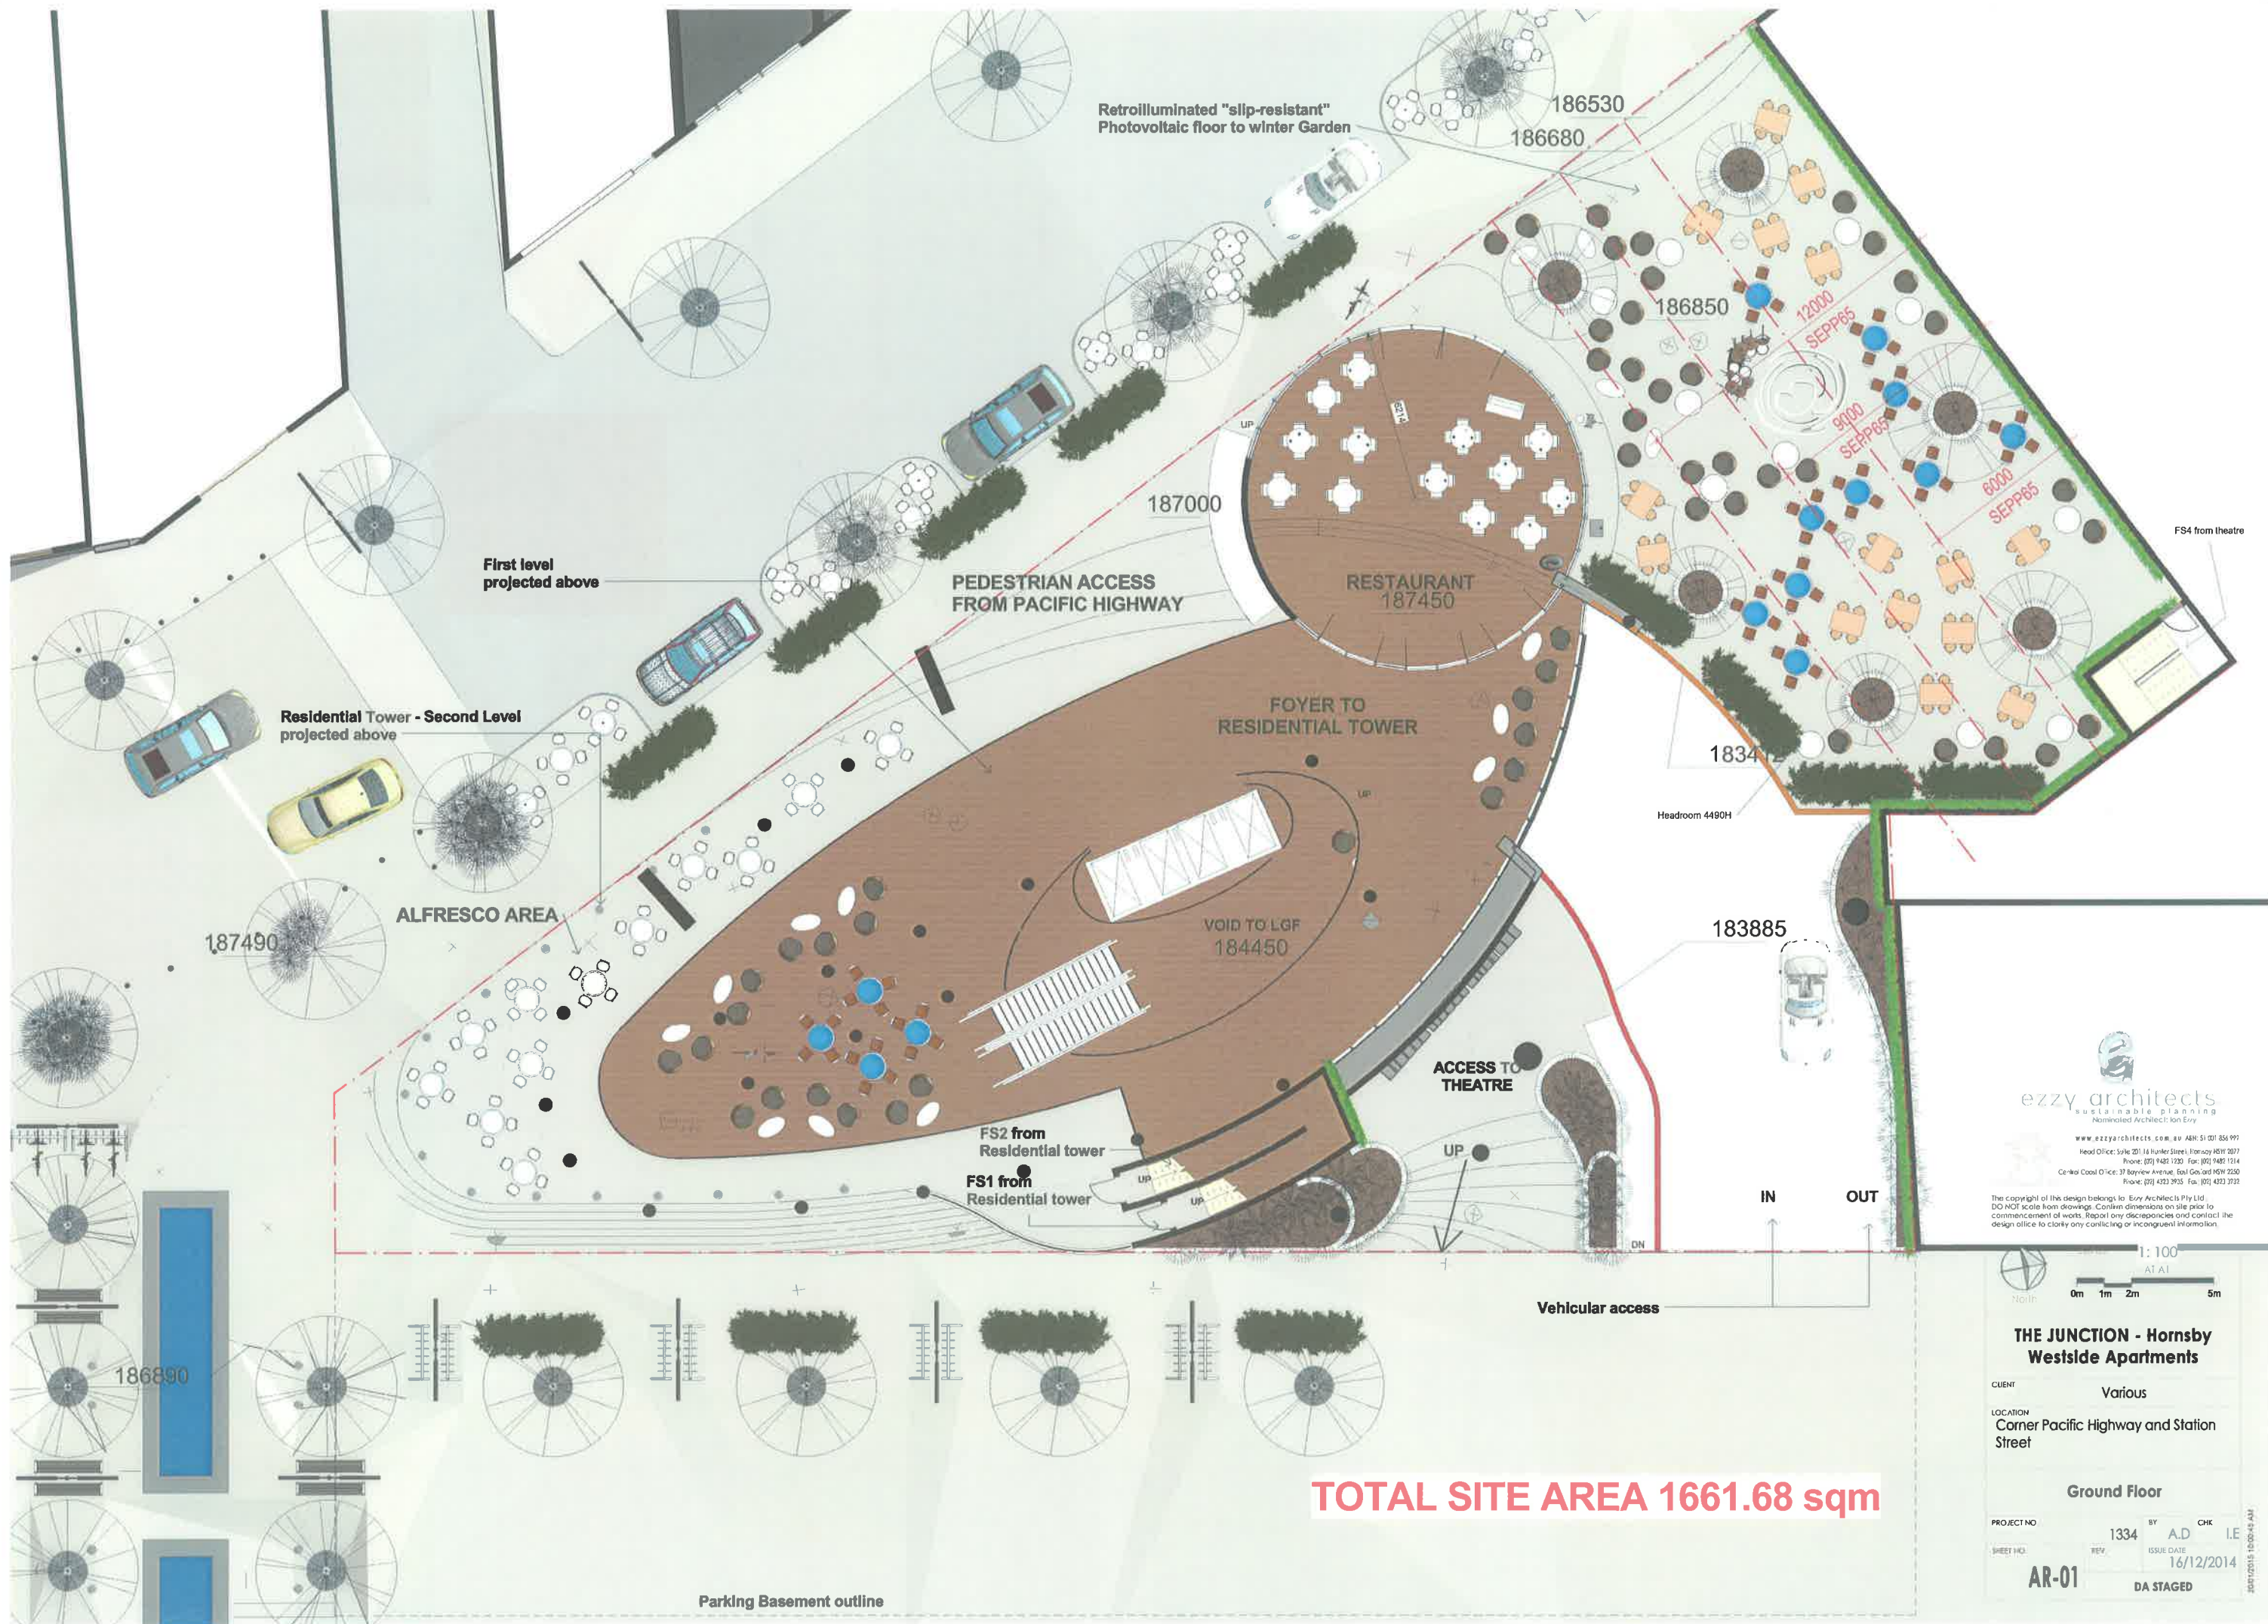

TOTAL SITE AREA 1661.68 sqm

ezzy architects
sustainable planning
Nominated Architect for Ery
www.ezzyarchitects.com.au ABN: 51 001 856 999
Head Office: Suite 201, 16 Hunter Street, Hornsby NSW 2077
Phone: (02) 9426 1220 Fax: (02) 9426 1214
Central Coast Office: 37 Bayview Avenue, Ball Gooland NSW 2250
Phone: (02) 4323 2935 Fax: (02) 4323 2722

The copyright of this design belongs to Ezzy Architects Pty Ltd.
DO NOT scale from drawings. Confirm dimensions on site prior to
commencement of works. Report any discrepancies and contact the
design office to clarify any conflicting or incongruent information.


North
1:100
AT A1
0m 1m 2m 5m

**THE JUNCTION - Hornsby
Westside Apartments**

CLIENT Various
LOCATION Corner Pacific Highway and Station Street

Ground Floor

PROJECT NO 1334 BY A.D. CHK I.E.
SHEET NO. 16/12/2014
AR-01 DA STAGED

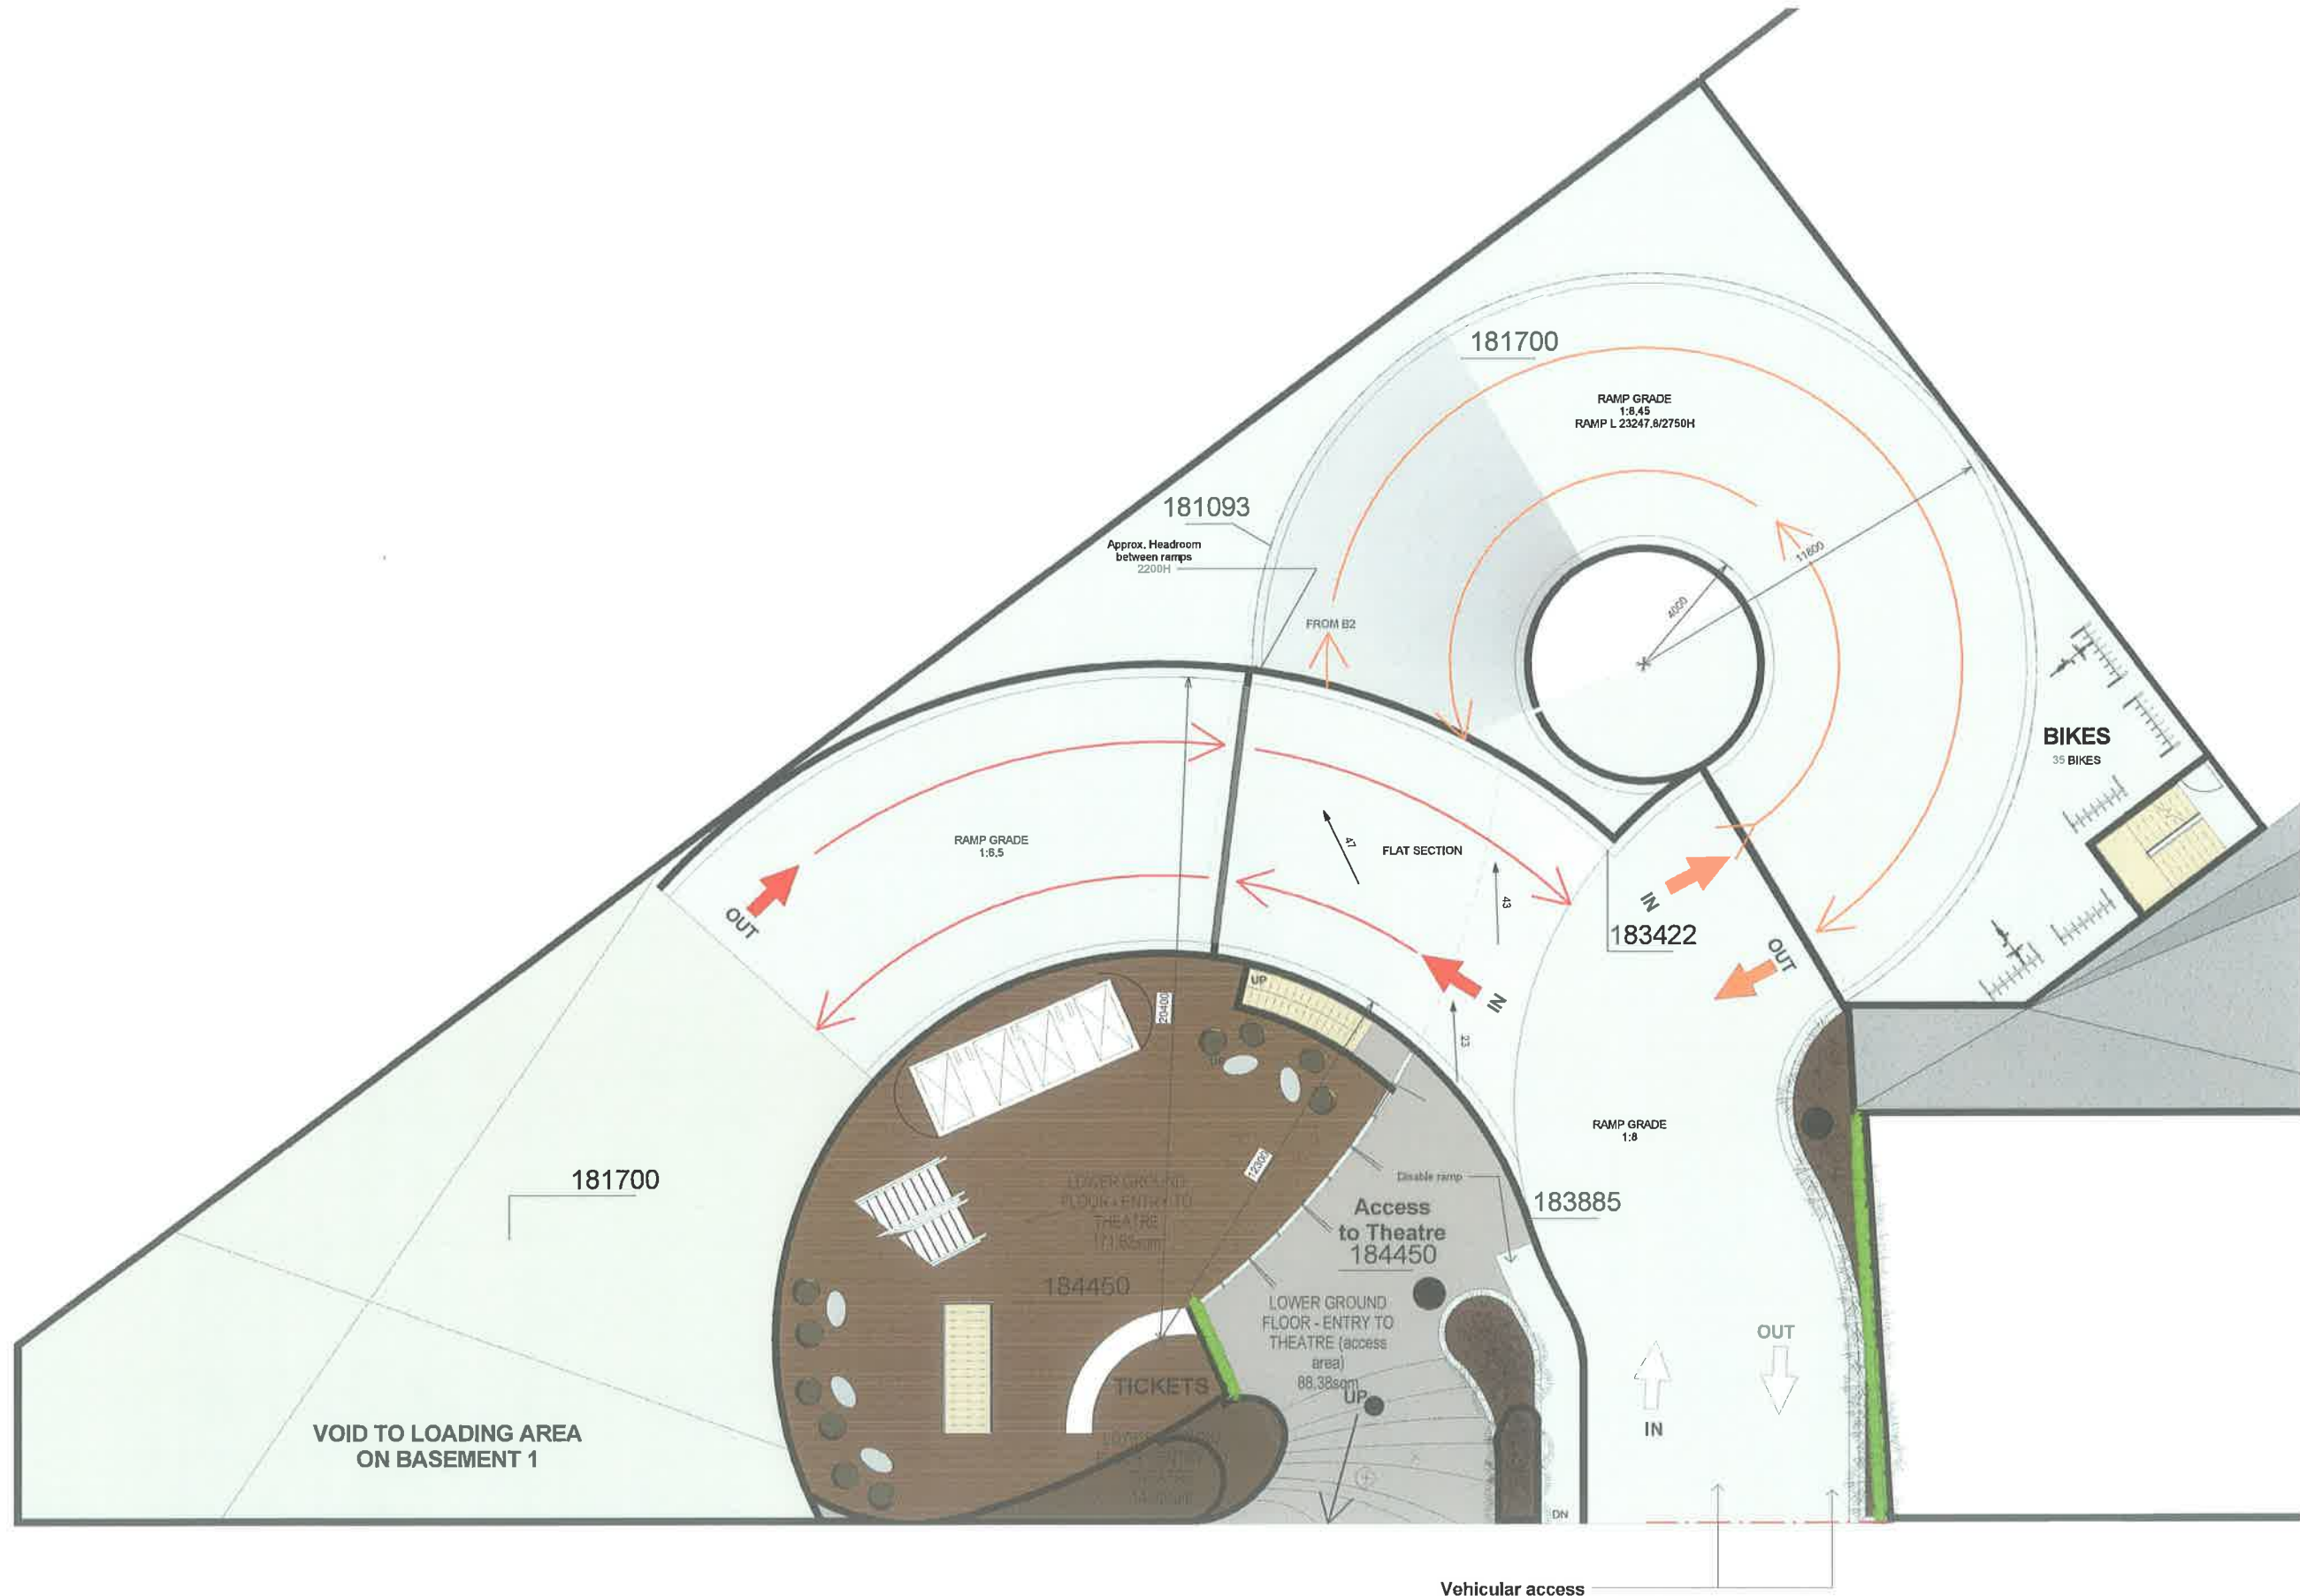

ezzy architects
sustainable planning
Nominated Architect: Ian Ezzy

www.ezzyarchitects.com.au ABN: 51 001 851 999
Head Office: Suite 210, 14 Market Street, Hornsby NSW 1590
Phone: (02) 9482 1233 Fax: (02) 9482 1214
Central Coast Office: 57 Bayview Avenue, Port Gosford NSW 2250
Phone: (02) 4323 3033 Fax: (02) 4323 3033

The copyright of this design belongs to Ezzy Architects Pty Ltd
DO NOT scale from drawings. Confirm dimensions on site prior to
commencement of works. Report any discrepancies and contact the
design office to clarify any conflicting or incongruent information.

North

SCALE 1:100
0m 1m 2m 5m

**THE JUNCTION - Hornsby
Westside Apartments**


CLIENT Various

LOCATION Corner Pacific Highway and Station
Street

Lower Ground Floor

PROJECT NO.	1334	BY	A.D	CHK	I.E
SHEET NO.	AR-02	REV		ISSUE DATE	16/12/2014
DA STAGED					

16/12/2014 12:37:38 PM

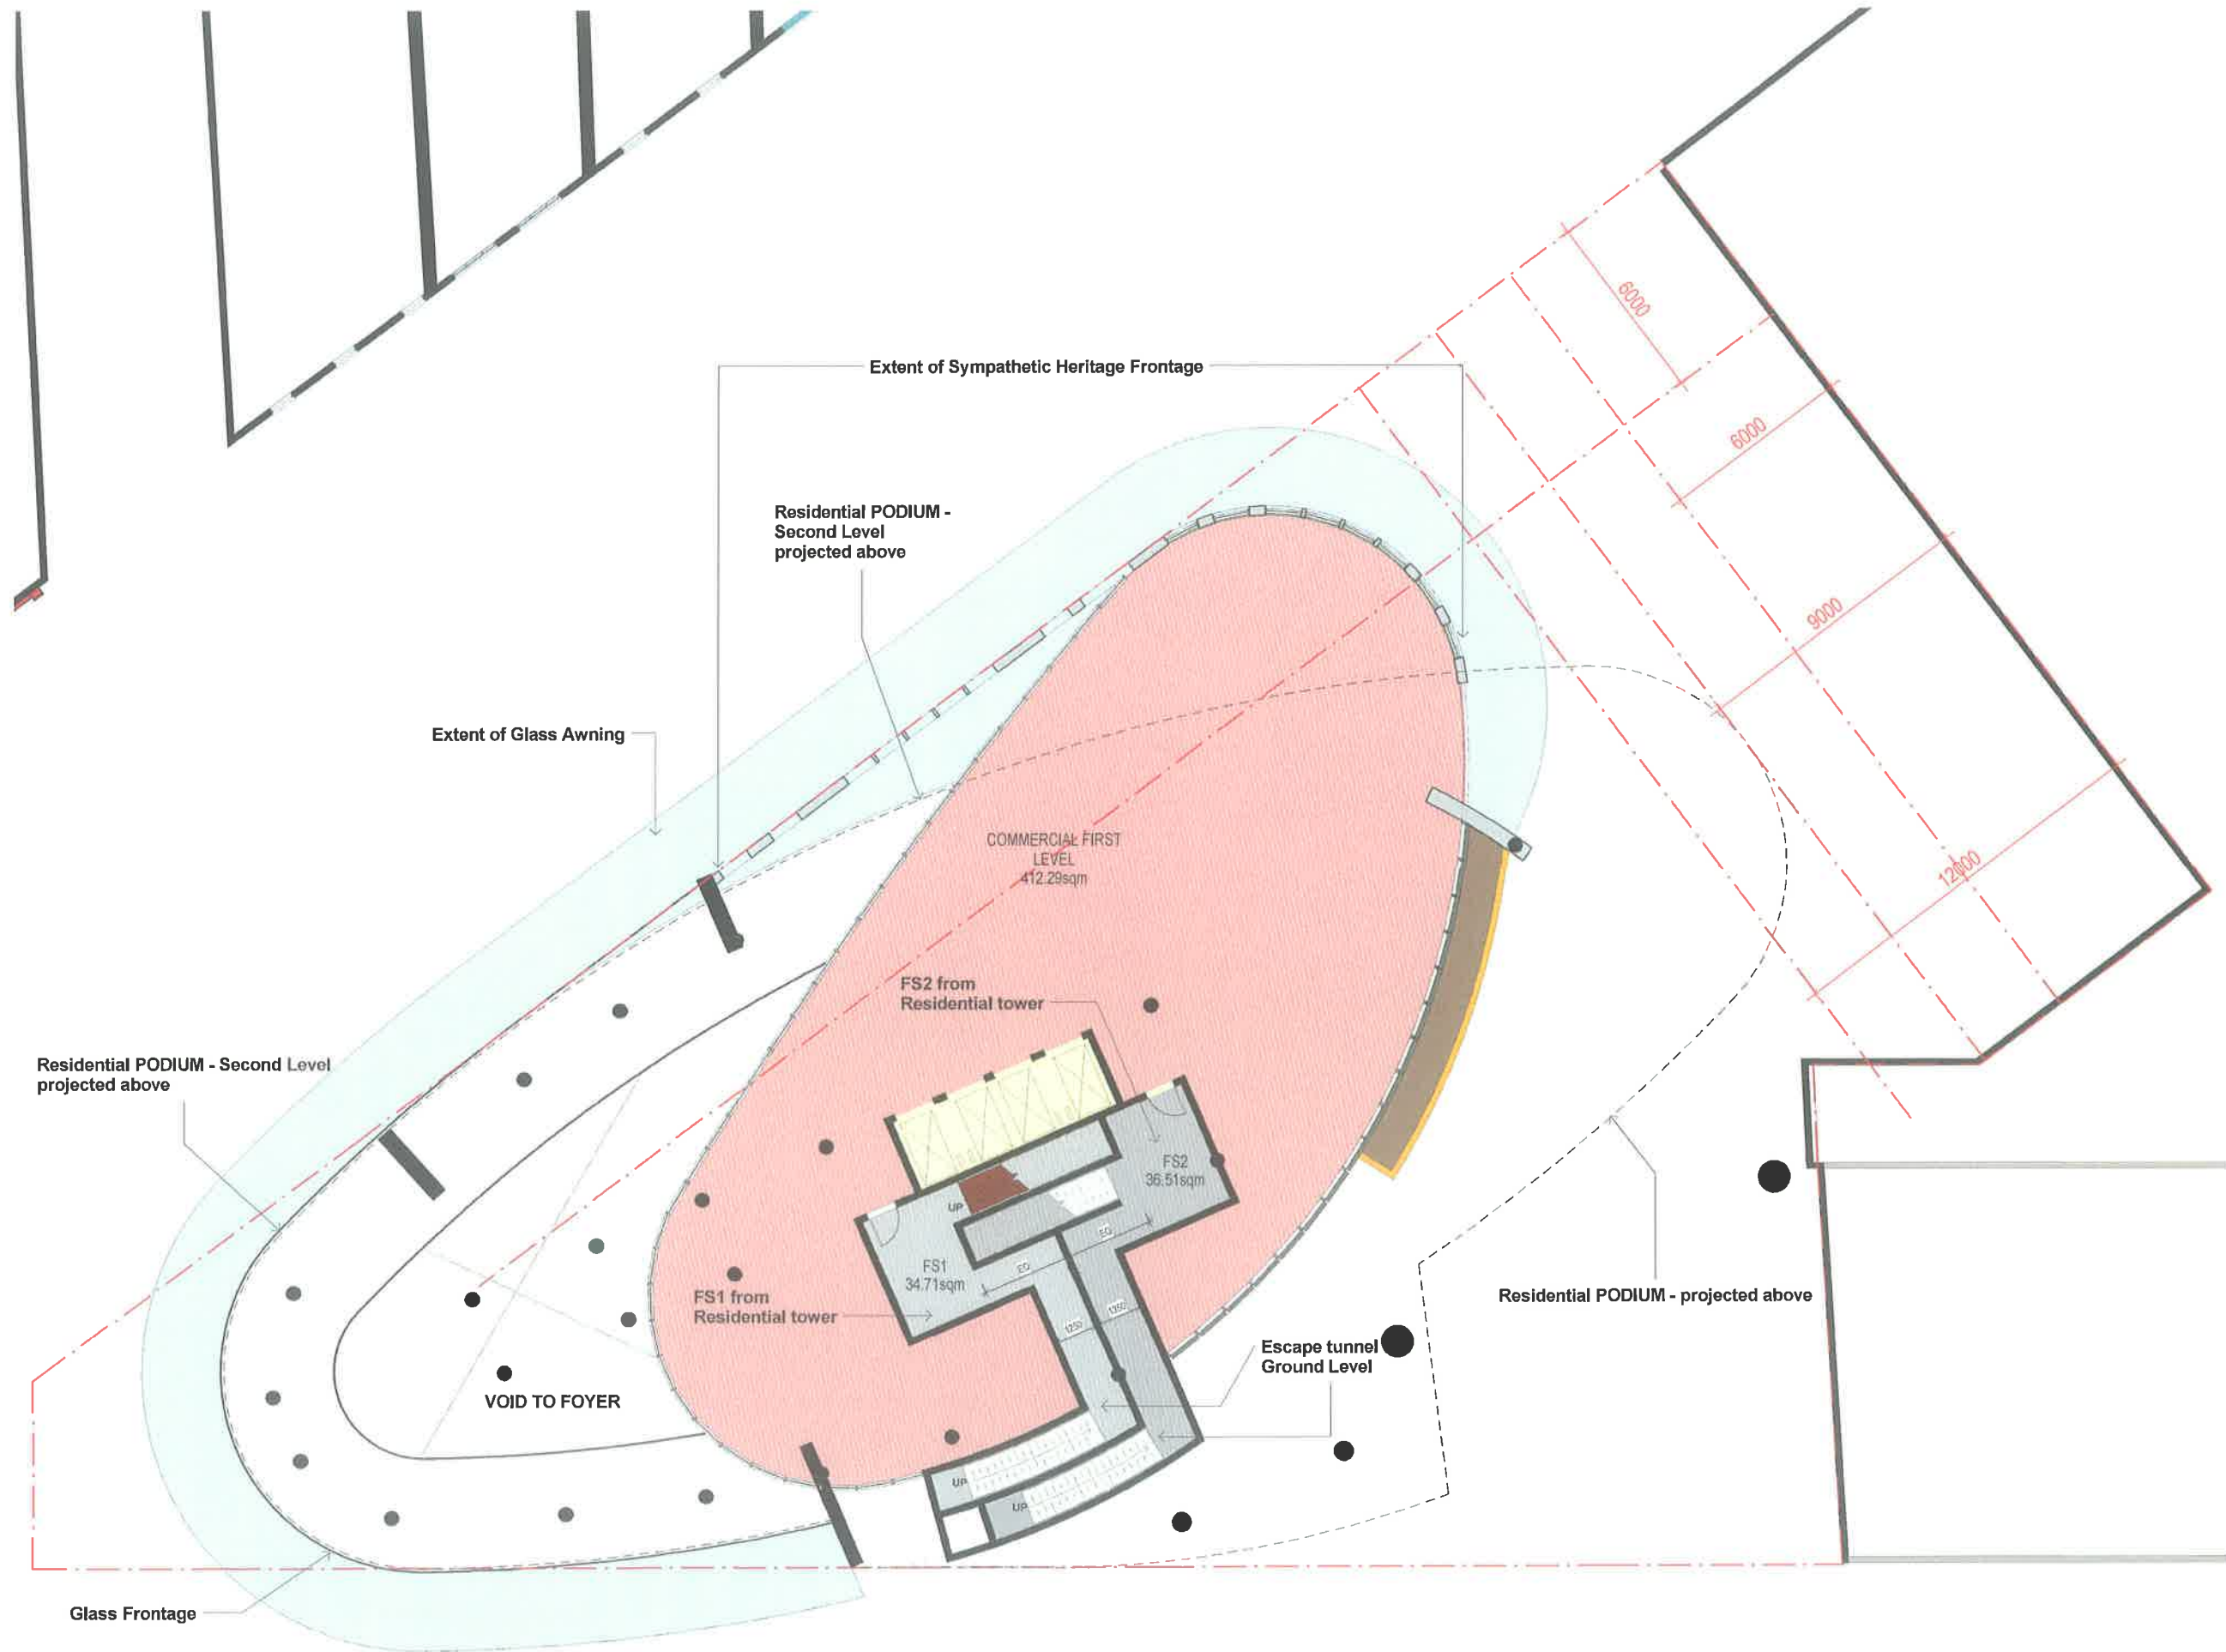

ezzy architects
sustainable planning
Nominated Architect: Ion Ezzy

www.ezzyarchitects.com.au ABN: 51 001 854 999
Head Office: Suite 201, 14 Hunter Street, Hornsby NSW 2077
Phone: (02) 9482 1200 Fax: (02) 9482 1214
Central Coast Office: 28 Sydney Avenue, Ball Goolard NSW 2250
Phone: (02) 4323 3939 Fax: (02) 4323 3937

The copyright of this design belongs to Ezzy Architects Pty Ltd.
DO NOT scale from drawings. Confirm dimensions on site prior to
commencement of work. Report any discrepancies and contact the
design office to clarify any conflicting or incongruent information.

North

SCALE 1: 100
ATA1
0m 1m 2m 5m

**THE JUNCTION - Hornsby
Westside Apartments**

CLIENT Various

LOCATION Corner Pacific Highway and Station
Street

1st Level

PROJECT NO.	1334	BY	CHK
SHEET NO.	AR-03	REV	16/12/2014
		DA STAGED	

16/12/2014 12:36:31 PM



ezzy architects
 sustainable planning
 Nominated Architect - Ion Ezzy

www.ezzyarchitects.com.au ARN: 51 001 856 999
 Head Office: Suite 201, 16 Hunter Street, Hornsby NSW 2099
 Phone: (02) 9452 1213 Fax: (02) 9452 1214
 Central Coast Office: 37 Bayview Avenue, Ball Goolah NSW 2250
 Phone: (02) 4329 3838 Fax: (02) 4329 3832

The copyright of this design belongs to Ezzy Architects Pty Ltd.
 DO NOT scale from drawings. Confirm dimensions on site prior to
 commencement of work. Report any discrepancies and contact the
 design office to clarify any conflicting or incongruent information.

SCALE 1: 100
 AT A1
 0m 1m 2m 5m

THE JUNCTION - Hornsby
Westside Apartments

CLIENT Various

LOCATION Corner Pacific Highway and Station Street

2nd Level

PROJECT NO. 1334 **BY** Author **CHK** Checker

SHEET NO. AR-04 **ISSUE DATE** 16/12/2014

DA STAGED



ezzy architects
sustainable planning
Nominated Architect: Ian Ezzy

www.ezzyarchitects.com.au ABN: 51 001 855 997
Head Office: Suite 211, 141 Hudson Street, Hornsby NSW 2077
Phone: (02) 9452 1155 Fax: (02) 9462 1114
Central Coast Office: 31 Bayview Avenue, East Gosford NSW 2250
Phone: (02) 4221 3515 Fax: (02) 4221 0112

The copyright of this design belongs to Ezzy Architects Pty Ltd.
DO NOT scale from drawings. Consult dimensions on site plan for
commencement of work. Report any discrepancies and contact the
design office to clarify any conflicting or ambiguous information.

SCALE 1:100
AT A1

**THE JUNCTION - Hornsby
Westside Apartments**

CLIENT Various

LOCATION Corner Pacific Highway and Station
Street

3rd Level

PROJECT NO. 1334 **REV.** A.D. **CHK.** I.E.

ISSUE DATE 16/12/2014

DA STAGED

AR-05



ezzy architects
sustainable planning
Nominated Architect (Jon Ezzy)

www.ezzyarchitects.com.au ABN: 51 011 855 999
Head Office: Suite 591, 14 Hunter Street, Hornsby NSW 2077
Phone: (02) 4321 3333 Fax: (02) 4321 3333
Central Coast Office: 21 Bay View Avenue, East Gosford NSW 2250
Phone: (02) 4321 3933 Fax: (02) 4321 3833

The copyright of this design belongs to Ezzy Architects Pty Ltd.
DO NOT scale from drawings. Confirm dimensions on site prior to
commencement of work. Report any discrepancies and contact the
design office to clarify any conflicting or incongruent information.

North

SCALE 1: 100
0m 1m 2m 5m

**THE JUNCTION - Hornsby
Westside Apartments**

CLIENT Various

LOCATION Corner Pacific Highway and Station Street


4th Level

PROJECT NO. 1334 **Br** A D **CHK** IE

SHEET NO. AR-06 **REV.** 16/12/2014 **DATE** 16/12/2014

DA STAGED

17/12/2014 12:21:04 PM

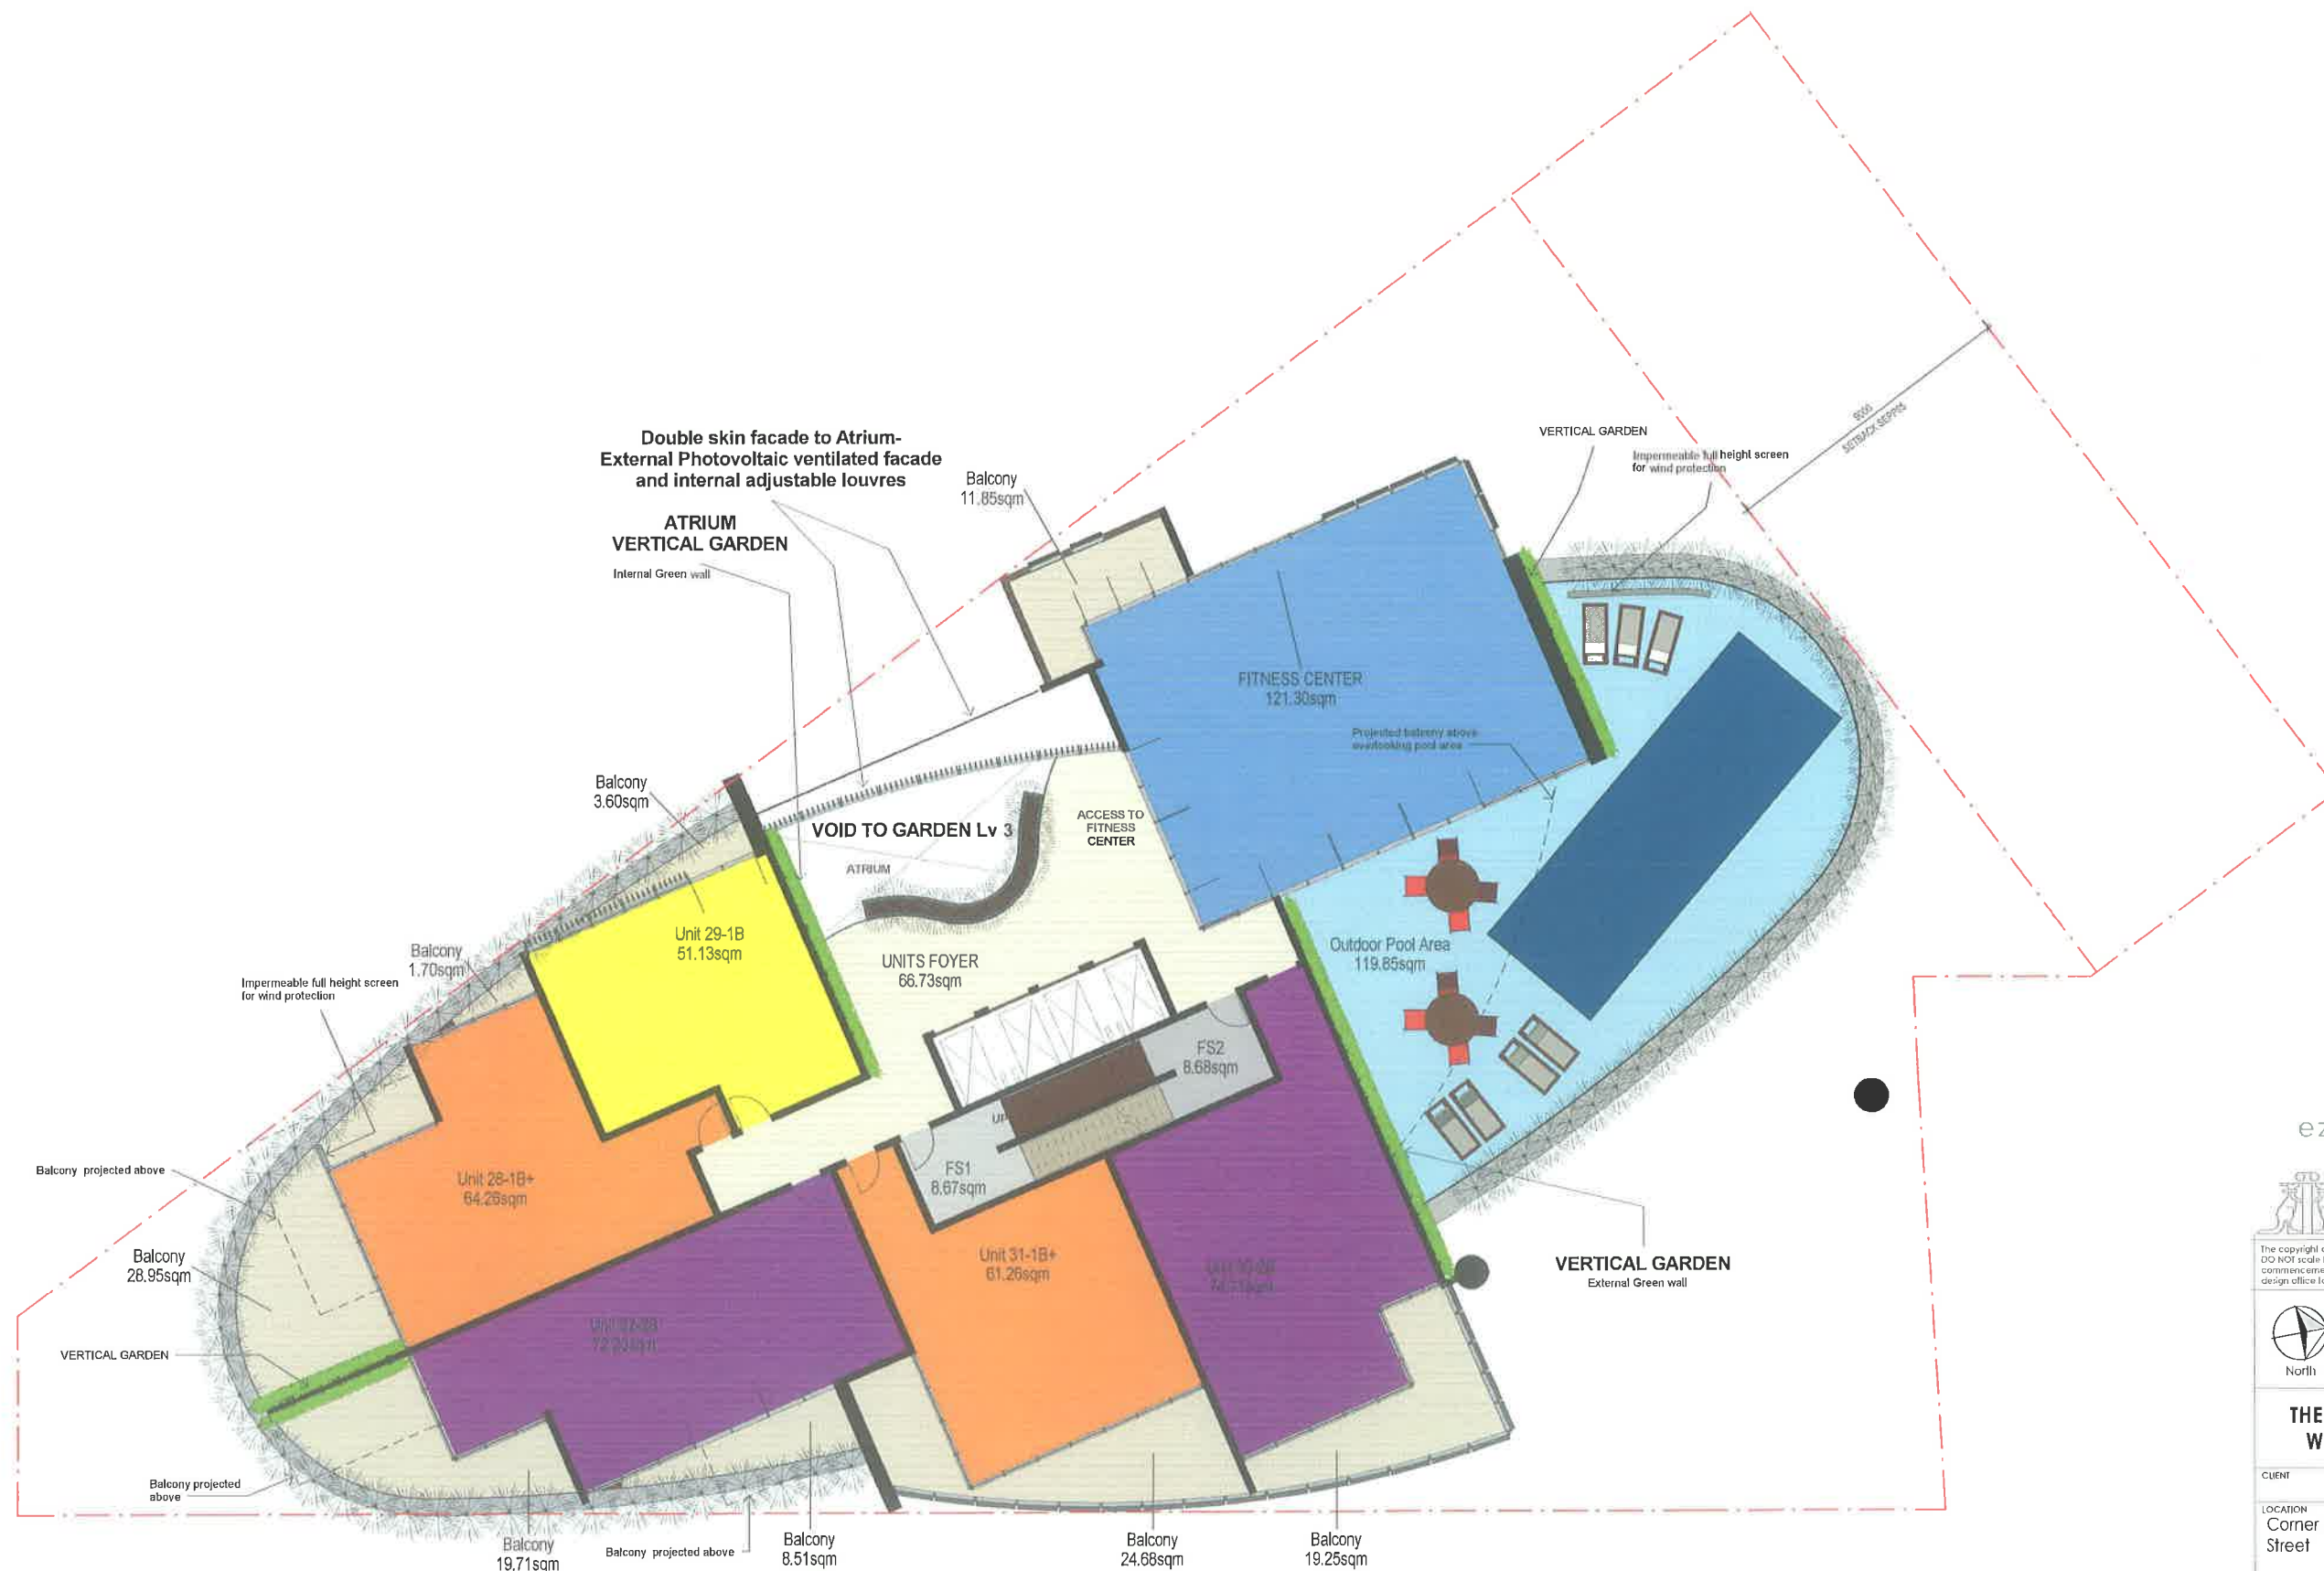

ezzy architects
sustainable planning
Nominees Architect: Ian Ezzy

www.ezzyarchitects.com.au ABN: 51 001 851 999
Head Office: Suite 201, 18 Hunter Street, Hornsby NSW 2077
Phone: (08) 9487 1232 Fax: (08) 9487 1214
Central Coast Office: 27 Bay View Avenue, Ball Goolah NSW 2259
Phone: (08) 4323 3733 Fax: (08) 4323 3735

The copyright of this design belongs to Ezzy Architects Pty Ltd.
DO NOT scale from drawings. Confirm dimensions on site prior to
commencement of works. Report any discrepancies and contact the
design office to clarify any conflicting or incongruent information.

North

SCALE 1: 100
AT A1
0m 1m 2m 5m

**THE JUNCTION - Hornsby
Westside Apartments**

CLIENT Various

LOCATION Corner Pacific Highway and Station
Street

5th Level

PROJECT NO. 1334 BY A.D. IE
SHEET NO. REV. ISSUE DATE 16/12/2014
AR-07 DA STAGED

17/12/2014 2:23:33 PM



ezzy architects
sustainable planning
Nominated Architect: Ian Ezzy

www.ezzyarchitects.com.au ABN: 51 001 855 999
Head Office: Suite 201, 16 Hunter Street, Hornsby NSW 2077
Phone: (02) 9452 1233 Fax: (02) 9452 1214
Central Coast Office: 37 Bayview Avenue, East Gosford NSW 2250
Phone: (02) 4323 3533 Fax: (02) 4323 3535

The copyright of this design belongs to Ezzy Architects Pty Ltd.
DO NOT scale from drawings. Confirm dimensions on site prior to
commencement of works. Report any discrepancies and contact the
design office to clarify any conflicting or incongruent information.

North

SCALE 1: 100
AT A1
0m 1m 2m 5m

**THE JUNCTION - Hornsby
Westside Apartments**

CLIENT Various

LOCATION Corner Pacific Highway and Station
Street

6th Level

PROJECT NO. 1334 BY A.D. CHK. I.E.

SHEET NO. AR-08 REV. ISSUE DATE 16/12/2014

DA STAGED

17/12/2014 12:26:51 PM



ezzy architects
sustainable planning
Nominated Architect: Ian Ezzy

www.ezzyarchitects.com.au ABN: 51 001 856 999
Head Office: Suite 201, 14 Hunter Street, Hornsby NSW 2077
Phone: (02) 9482 1230 Fax: (02) 9482 1244
Central Coast Office: 37 Bayview Avenue, East Gosford NSW 2250
Phone: (02) 4323 2933 Fax: (02) 4323 3932

The copyright of this design belongs to Ezzy Architects Pty Ltd.
DO NOT scale from drawings. Confirm dimensions on site prior to
commencement of works. Report any discrepancies and contact the
design office to clarify any conflicting or incongruent information.

North

SCALE 1: 100
AT A1
0m 1m 2m 5m

**THE JUNCTION - Hornsby
Westside Apartments**

CLIENT Various

LOCATION Corner Pacific Highway and Station
Street

7th Level

PROJECT NO. 1334 BY A.D. CHK I.E.
ISSUE DATE 16/12/2014
SHEET NO. AR-09 DA STAGED



ezzy architects
sustainable planning
Nominated Architect: Ian Ezzy

www.ezzyarchitects.com.au ABN: 51 001 551 997

Head Office: Suite 201, 1A Hunter Street, Hornsby NSW 2071
Phone: (02) 9482 1230 Fax: (02) 9482 1214
Central Coast Office: 37 Bayview Avenue, East Gosford NSW 2250
Phone: (02) 4323 3935 Fax: (02) 4323 3937

The copyright of this design belongs to Ezzy Architects Pty Ltd.
DO NOT scale from drawings. Confirm dimensions on site prior to
commencement of works. Report any discrepancies and contact the
design office to clarify any conflicting or incongruent information.

North

SCALE 1: 100
At A1
0m 1m 2m 5m

**THE JUNCTION - Hornsby
Westside Apartments**


CLIENT Various

LOCATION Corner Pacific Highway and Station Street

8th Level

PROJECT NO.	1334	BY	A.D	CHK	IE
SHEET NO.	AR-10	REV.	ISSUE DATE	16/12/2014	
DA STAGED					

17/12/2014 11:37:20 AM

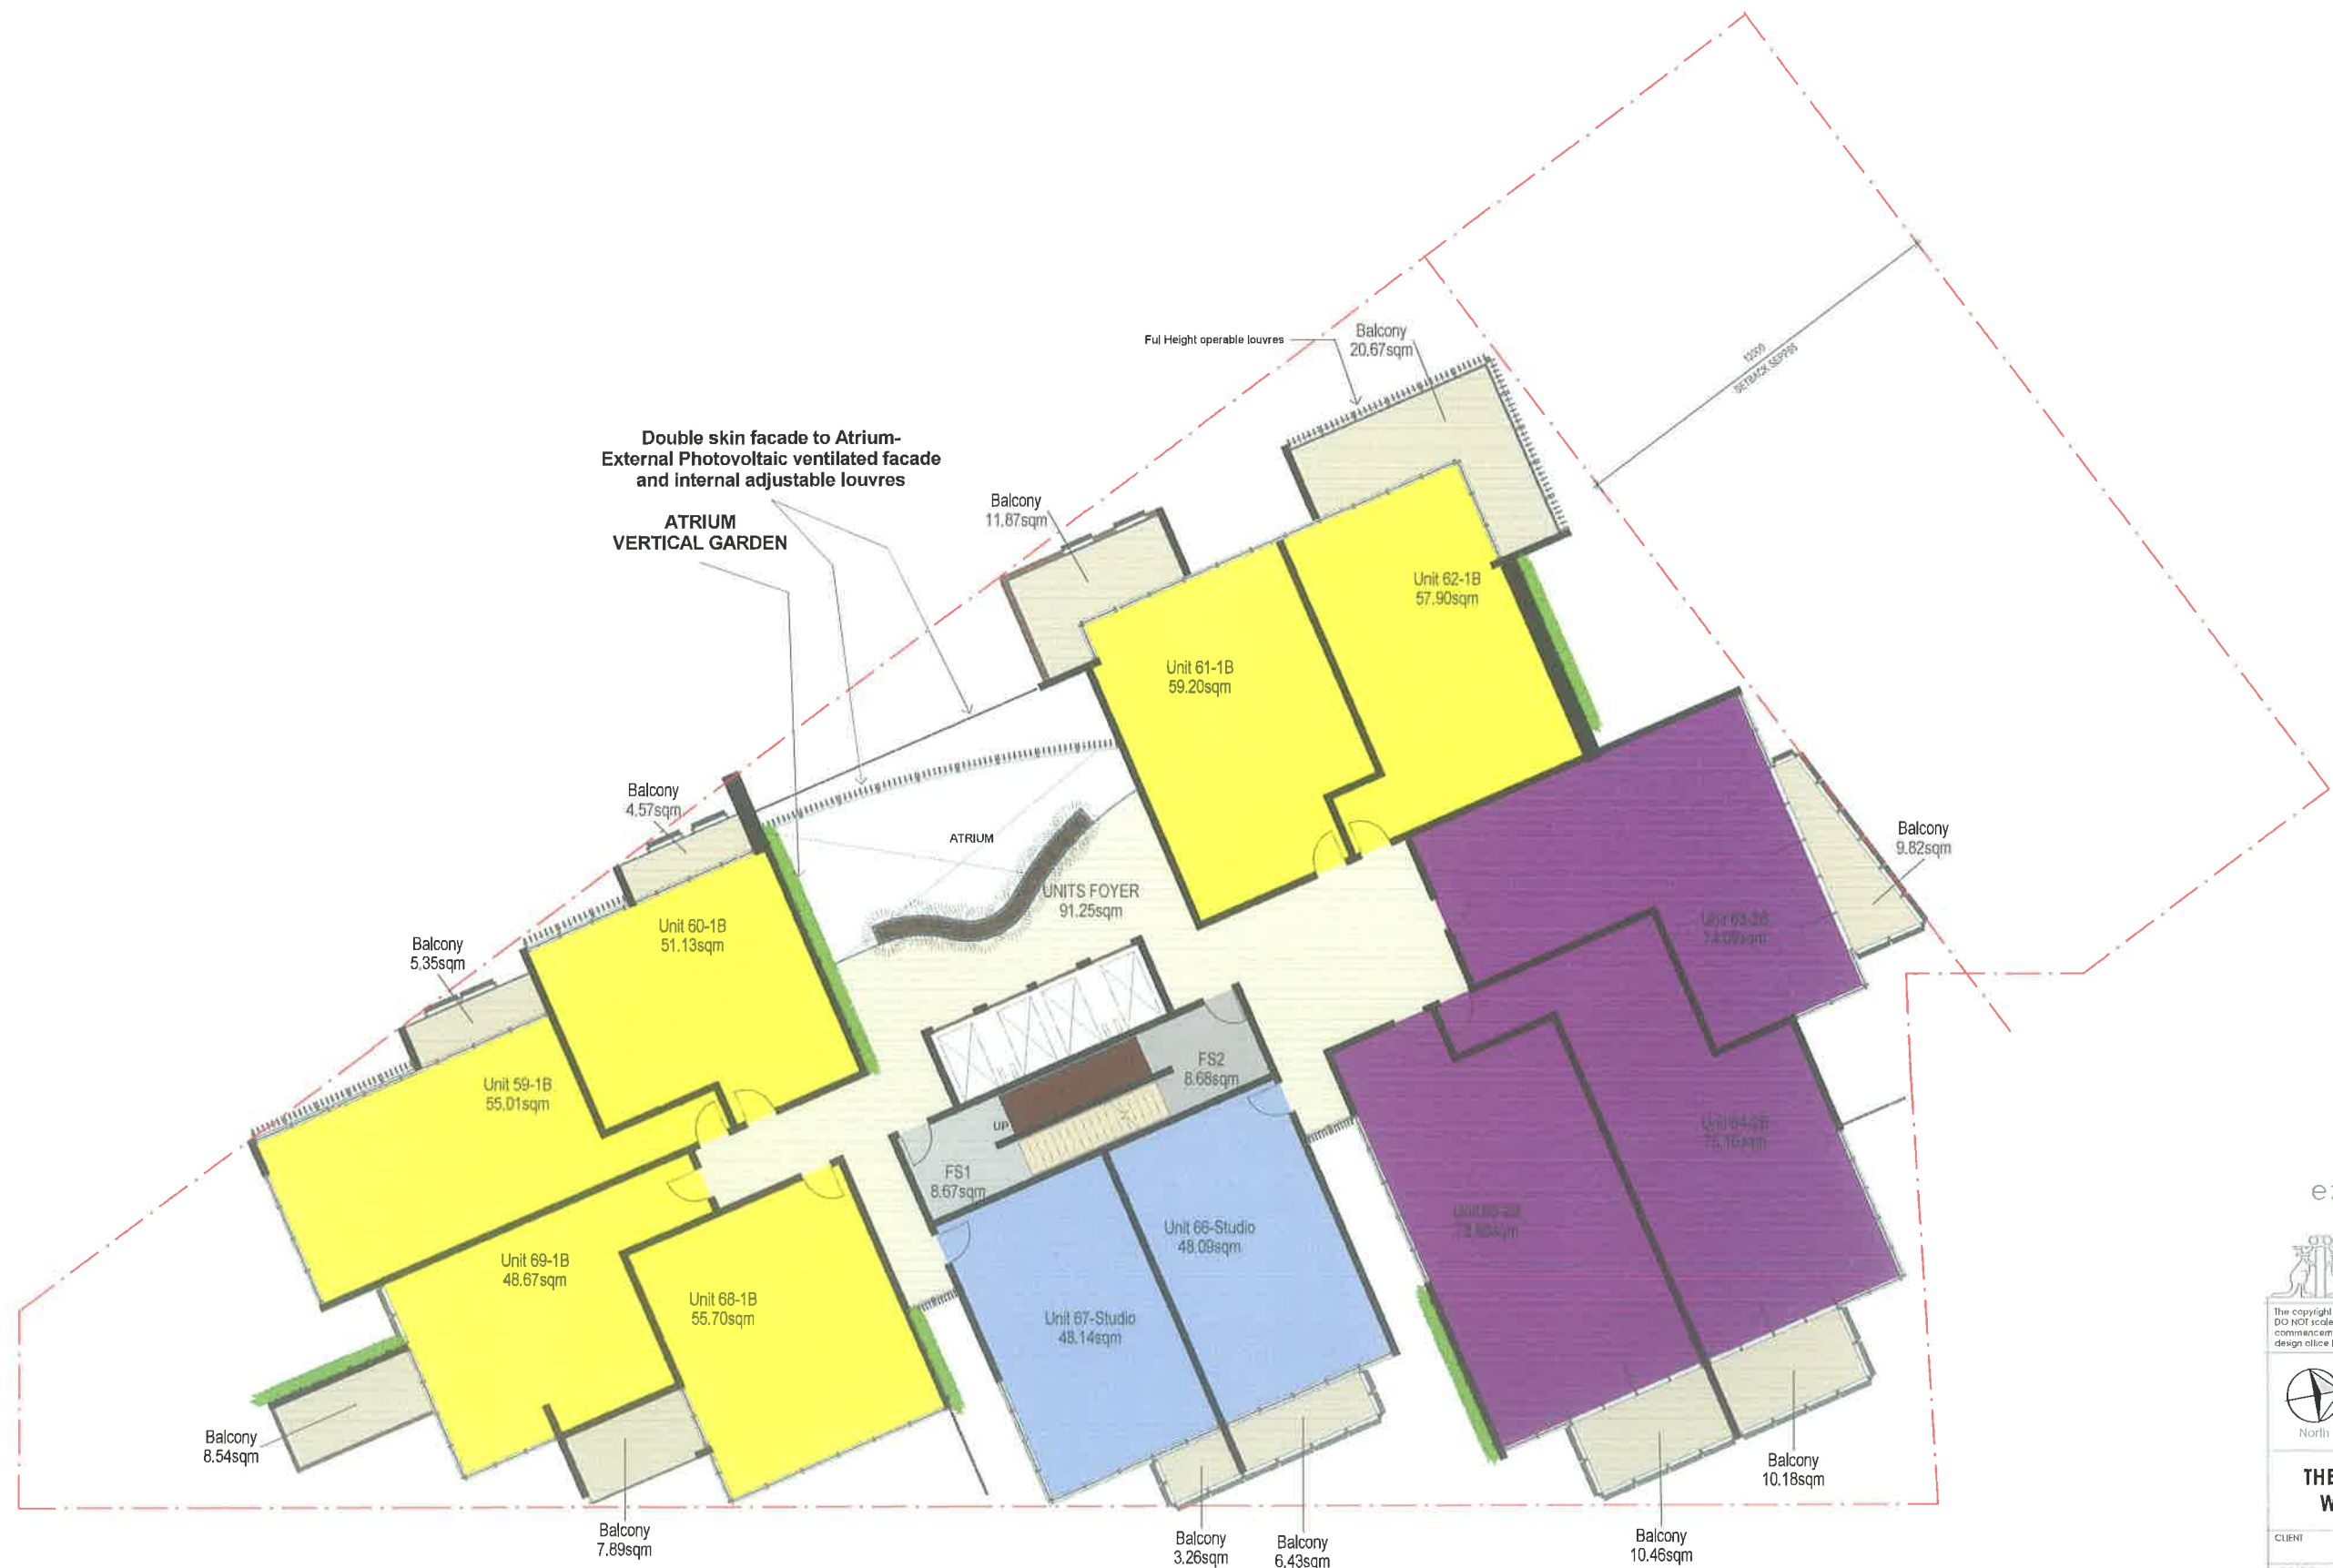

ezzy architects
sustainable planning
Nominated Architect, Ion Ezzy

www.ezzyarchitects.com.au
Head Office: Suite 210, 18 Hunter Street, Hornsby NSW 2077
Phone: (02) 9402 9229 Fax: (02) 9402 9214
Central Coast Office: 17 Bayside Avenue, East Gosford NSW 2250
Phone: (02) 4328 3935 Fax: (02) 4328 3932

The copyright of this design belongs to Ezzy Architects Pty Ltd.
DO NOT scale from drawings. Confirm dimensions on site prior to commencement of works. Report any discrepancies and contact the design office to clarify any conflicting or incongruent information.

North

SCALE 1: 100
AT A1
0m 1m 2m 5m

**THE JUNCTION - Hornsby
Westside Apartments**

CLIENT Various

LOCATION Corner Pacific Highway and Station Street

9th Level

PROJECT NO. 1334 BY A.D. I.E.
SHEET NO. REV. ISSUE DATE 16/12/2014
AR-11 DA STAGED

17/12/2014 12:48:04 PM



ezzy architects
sustainable planning
Bloomberg Architects - Ezy Ezzy

www.ezzyarchitects.com.au ABN: 51 001 555 999
Head Office: Suite 201, 16 Hunter Street, Hornsby NSW 2077
Phone: (02) 9482 1233 Fax: (02) 9482 1214
Central Coast Office: 37 Bayview Avenue, East Gosford NSW 2250
Phone: (02) 4323 2933 Fax: (02) 4323 2932

The copyright of this design belongs to Ezzy Architects Pty Ltd
DO NOT scale from drawings. Confirm dimensions on site prior to
commencement of works. Report any discrepancies and contact the
design office to clarify any conflicting or incongruent information.

North

SCALE 1: 100
0m 1m 2m 5m

**THE JUNCTION - Hornsby
Westside Apartments**

CLIENT Various

LOCATION
Corner Pacific Highway and Station
Street

10th Level

PROJECT NO. 1334 BY A.D. CHK. I.E.

SHEET NO. AR-12 REV. ISSUE DATE 16/12/2014

DA STAGED

17/12/2014 1:02:43 PM



ezzy architects
sustainable planning
Nominated Architect: Ian Ezzy

www.ezzyarchitects.com.au ABN: 51 001 651 999
Head Office: Suite 201, 15 Hunter Street, Hornsby NSW 2077
Phone: (0)2 9487 2279 Fax: (0)2 9487 1234
Central Coast Office: 37 Bayview Avenue, Earl Copland NSW 2250
Phone: (0)2 4323 3933 Fax: (0)2 4323 3935

The copyright of this design belongs to Ezzy Architects Pty Ltd
DO NOT scale from drawings. Confirm dimensions on site prior to
commencement of works. Report any discrepancies and contact the
design office to clarify any conflicting or inconsistent information.

North

SCALE 1: 100
AT A1
0m 1m 2m 5m

**THE JUNCTION - Hornsby
Westside Apartments**

CLIENT Various

LOCATION Corner Pacific Highway and Station
Street

11th Level

PROJECT NO. 1334 BY A.D. IE
REV. ISSUE DATE 16/12/2014

AR-13 DA STAGED

17/12/2014 2:16:27 PM



ezzy architects
sustainable planning
Nominated Architect: Ian Ezzy

Head Office: Suite 206, 14 Hunter Street, Westside NSW 2072
Phone: (02) 9412 1250 Fax: (02) 9482 1139
Central Coast Office: 31 Bayview Avenue, Ballina NSW 2250
Phone: (02) 4333 2935 Fax: (02) 4333 3930

The copyright of this design belongs to Ezzy Architects Pty Ltd.
DO NOT scale from drawings. Confirm dimensions on site prior to commencement of works. Report any discrepancies and contact the design office to clarify any conflicting or incongruent information.

North

SCALE 1: 100
0m 1m 2m 5m

**THE JUNCTION - Hornsby
Westside Apartments**

CLIENT Various

LOCATION Corner Pacific Highway and Station Street

12th Level

PROJECT NO. 1334 BY A.D. IE

SHEET NO. AR-14 REV ISSUE DATE 16/12/2014

DA STAGED

17/12/2014 2:28:27 PM



ezzy architects
sustainable planning
Nominated Architect: Ian Ezzy

www.ezzyarchitects.com.au ABN: 51 001 851 997
Head Office: Suite 201, 14 Hunter Street, Hornsby NSW 2072
Phone: (02) 9452 1233 Fax: (02) 9452 1214
Central Coast Office: 37 Esplanade Avenue, Gellibrigg NSW 2250
Phone: (02) 4323 3931 Fax: (02) 4323 3932

The copyright of this design belongs to Ezzy Architects Pty Ltd.
DO NOT scale from drawings. Confirm dimensions on site prior to
commencement of works. Report any discrepancies and contact the
design office to clarify any conflicting or incongruent information.

North

SCALE 1:100
AT A1
0m 1m 2m 5m

**THE JUNCTION - Hornsby
Westside Apartments**

CLIENT Various

LOCATION Corner Pacific Highway and Station
Street

13th Level

PROJECT NO. 1334 BY A.D. CHK IE

SHEET NO. DA-15 ISSUE DATE 16/12/2014

DA STAGED





ezzy architects
sustainable planning
Nominated Architect, NSW

www.ezzyarchitects.com.au ARN: 51 001 855 099
Head Office: Suite 201, 16 Hunter Street, Hornsby NSW 2077
Phone: (02) 9453 8293 Fax: (02) 9453 8294
Central Coast Office: 1/ Bayview Avenue, East Gosford NSW 2250
Phone: (02) 4323 2953 Fax: (02) 4323 2955

The copyright of this design belongs to Ezzy Architects Pty Ltd.
DO NOT scale from drawings. Confirm dimensions on site prior to commencement of works. Report any discrepancies and contact the design office to clarify any conflicting or incongruent information.



North

SCALE 1: 100
AT A1

0m 1m 2m 5m

**THE JUNCTION - Hornsby
Westside Apartments**

CLIENT Various

LOCATION Corner Pacific Highway and Station Street

14th Level

PROJECT NO. 1334 BY A.D. CHK I.E.
SHEET NO. 16/12/2014
AR-16 DA STAGED

17/10/2014 2:50:31 PM




ezzy architects
 sustainable planning
 Nominated Architect: Ian Ezzy
 www.ezzyarchitects.com.au ABN: 51 001 856 999
 Head Office: Suite 201, 14 Hunter Street, Hornsby NSW 2077
 Phone: (02) 9432 1237 Fax: (02) 9432 1234
 Central Coast Office: 37 Shipway Avenue, East Gosford NSW 2250
 Phone: (02) 4322 3935 Fax: (02) 4322 3932

The copyright of this design belongs to Ezzy Architects Pty Ltd.
 DO NOT scale from drawings. Confirm dimensions on site prior to
 commencement of works. Report any discrepancies and contact the
 design office to clarify any conflicting or incongruent information.


 SCALE 1:100
 0m 1m 2m 5m
 AT A1

THE JUNCTION - Hornsby Westside Apartments				
CLIENT		Various		
LOCATION		Corner Pacific Highway and Station Street		
15th Level				
PROJECT NO.		1334	BY A.D	CHK I.E
SHEET NO.		REV	ISSUE DATE	16/12/2014
AR-17		DA STAGED		

17/12/2014 2:53:45 PM



ezzy architects
sustainable planning
Nominated Architect: Ian Ezzy

www.ezzyarchitects.com.au ABN: 51 001 855 999
Head Office: Suite 201, 16 Hunter Street, Hornsby NSW 2077
Phone: (02) 9462 1233 Fax: (02) 9462 1214
Central Coast Office: 37 Bayview Avenue, East Gosford NSW 2250
Phone: (02) 4323 3935 Fax: (02) 4323 3935

The copyright of this design belongs to Ezzy Architects Pty Ltd.
DO NOT scale from drawings. Confirm dimensions on site prior to
commencement of works. Report any discrepancies and contact the
design office to clarify any conflicting or incongruent information.

North

SCALE 1:100
AT A1
0m 1m 2m 5m

**THE JUNCTION - Hornsby
Westside Apartments**

CLIENT Various

LOCATION Corner Pacific Highway and Station
Street

16th Level

PROJECT NO. 1334 BY A.D. IE
SHEET NO. AR-18 REV. 16/12/2014
DA STAGED

17/12/2014 3:01:15 PM



ezzy architects
sustainable planning
Nominated Architect: Ian Ezzy

www.ezzyarchitects.com.au AEN 51 001 853 999
Head Office: Suite 201, 16 Hunter Street, Hornsby NSW 2077
Phone: (02) 9482 1233 Fax: (02) 9482 1214
Central Coast Office: 37 Brydon Avenue, Tall Ground NSW 2250
Phone: (02) 4333 3935 Fax: (02) 4333 3937

The copyright of this design belongs to Ezzy Architects Pty Ltd.
DO NOT scale from drawings. Confirm dimensions on site prior to
commencement of works. Report any discrepancies and contact the
design office to clarify any conflicting or incongruent information.

North

SCALE 1: 100
At A1

0m 1m 2m 5m

**THE JUNCTION - Hornsby
Westside Apartments**

CLIENT Various

LOCATION Corner Pacific Highway and Station
Street

17th Level

PROJECT NO.	1334	BY	A.D	CHK	IE
SHEET NO.	AR-19	REV		ISSUE DATE	16/12/2014
DA STAGED					

17/12/2014 3:06:53 PM




ezzy architects
sustainable planning
Humanised Architecture: Jim Ezzy

www.ezzyarchitects.com.au ABN: 51 001 651 999

Head Office: Suite 254, 14 Hunter Street, Hornsby NSW 2077
Phone: (02) 9452 1233 Fax: (02) 9452 1234
Central Coast Office: 31 Bayview Avenue, Gull Gull NSW 2250
Phone: (02) 4323 3933 Fax: (02) 4323 2892

The copyright of this design belongs to Ezzy Architects Pty Ltd
DO NOT scale from drawings. Confirm dimensions on site prior to
commencement of works. Report any discrepancies and contact the
design office to clarify any conflicting or incongruent information.

 

**THE JUNCTION - Hornsby
Westside Apartments**

CLIENT Various

LOCATION Corner Pacific Highway and Station
Street

18th Level

PROJECT NO.	1334	BY	A.D	CHK	LE
SHEET NO.	AR-20	REV		ISSUE DATE	16/12/2014
				DA STAGED	

17/12/2014 3:08:17 PM




ezzy architects
 sustainable planning
 Nominated Architect: Ian Ezzy

www.ezzyarchitects.com.au A/NZ: 51 001 858 999
 Head Office: Suite 201, 14 Hunter Street, Hornsby NSW 2077
 Phone: (02) 9482 1250 Fax: (02) 9482 1214
 Central Coast Office: 57 Bayview Avenue, East Gosford NSW 2250
 Phone: (02) 4323 3955 Fax: (02) 4323 3855

The copyright of this design belongs to Ezzy Architects Pty Ltd.
 DO NOT scale from drawings. Confirm dimensions on site prior to
 commencement of works. Report any discrepancies and contact the
 design office to clarify any conflicting or incongruent information.

 SCALE 1: 100
 0m 1m 2m 5m

**THE JUNCTION - Hornsby
 Westside Apartments**

CLIENT: Various
 LOCATION: Corner Pacific Highway and Station Street

19th Level

PROJECT NO.	1334	BY	A.D	CHK	I.E
SHEET NO.	AR-21	REV.	16/12/2014		
DA STAGED					

17/12/2014 3:13:53 PM



ezzy architects
sustainable planning
Nominated Architect: Ian Ezzy

www.ezzyarchitects.com.au AIN: 51 801 855 959

Head Office: Suite 201, 18 Hunter Street, Hornsby NSW 2077
Phone: (02) 9492 1232 Fax: (02) 9492 1214
Central Coast Office: 37 Bayview Avenue, East Gosford NSW 2250
Phone: (02) 4323 3935 Fax: (02) 4323 3937

The copyright of this design belongs to Ezzy Architects Pty Ltd.
DO NOT scale from drawings. Confirm dimensions on site prior to commencement of works. Report any discrepancies and contact the design office to clarify any conflicting or incongruent information.

North

SCALE 1: 100
A1 A1

0m 1m 2m 5m

**THE JUNCTION - Hornsby
Westside Apartments**

CLIENT Various

LOCATION
Corner Pacific Highway and Station Street

20th Level

PROJECT NO.	1334	BY	A.D	CHK	I.E
SHEET NO.	AR-22	REV.		ISSUE DATE	16/12/2014
DA STAGED					

17/12/2014 13:25:51 PM



ezzy architects
sustainable planning
Nominated Architect: Ian Ezzy

www.ezzyarchitects.com.au ABN: 51 001 855 999
Head Office: Suite 201, 14 Hallett Street, Hornsby NSW 2077
Phone: (02) 9407 1110 Fax: (02) 9402 1214
Central Coast Office: 37 Bayview Avenue, East Gosford NSW 2250
Phone: (02) 4323 2933 Fax: (02) 4323 8112

The copyright of this design belongs to Ezzy Architects Pty Ltd.
DO NOT scale from drawings. Confirm dimensions on the prior to
commencement of works. Report any discrepancies and contact the
design office for clarity any conducting or measurement information.

North

SCALE 1: 100
0m 1m 2m 5m

**THE JUNCTION - Hornsby
Westside Apartments**


CLIENT Various

LOCATION
Corner Pacific Highway and Station
Street

21st Level

PROJECT NO.	1334	BY	A.D	CHK	I.E
SHEET NO.	AR-23	REV.	16/12/2014		
DA STAGED					

17/12/2014 3:44:15 PM

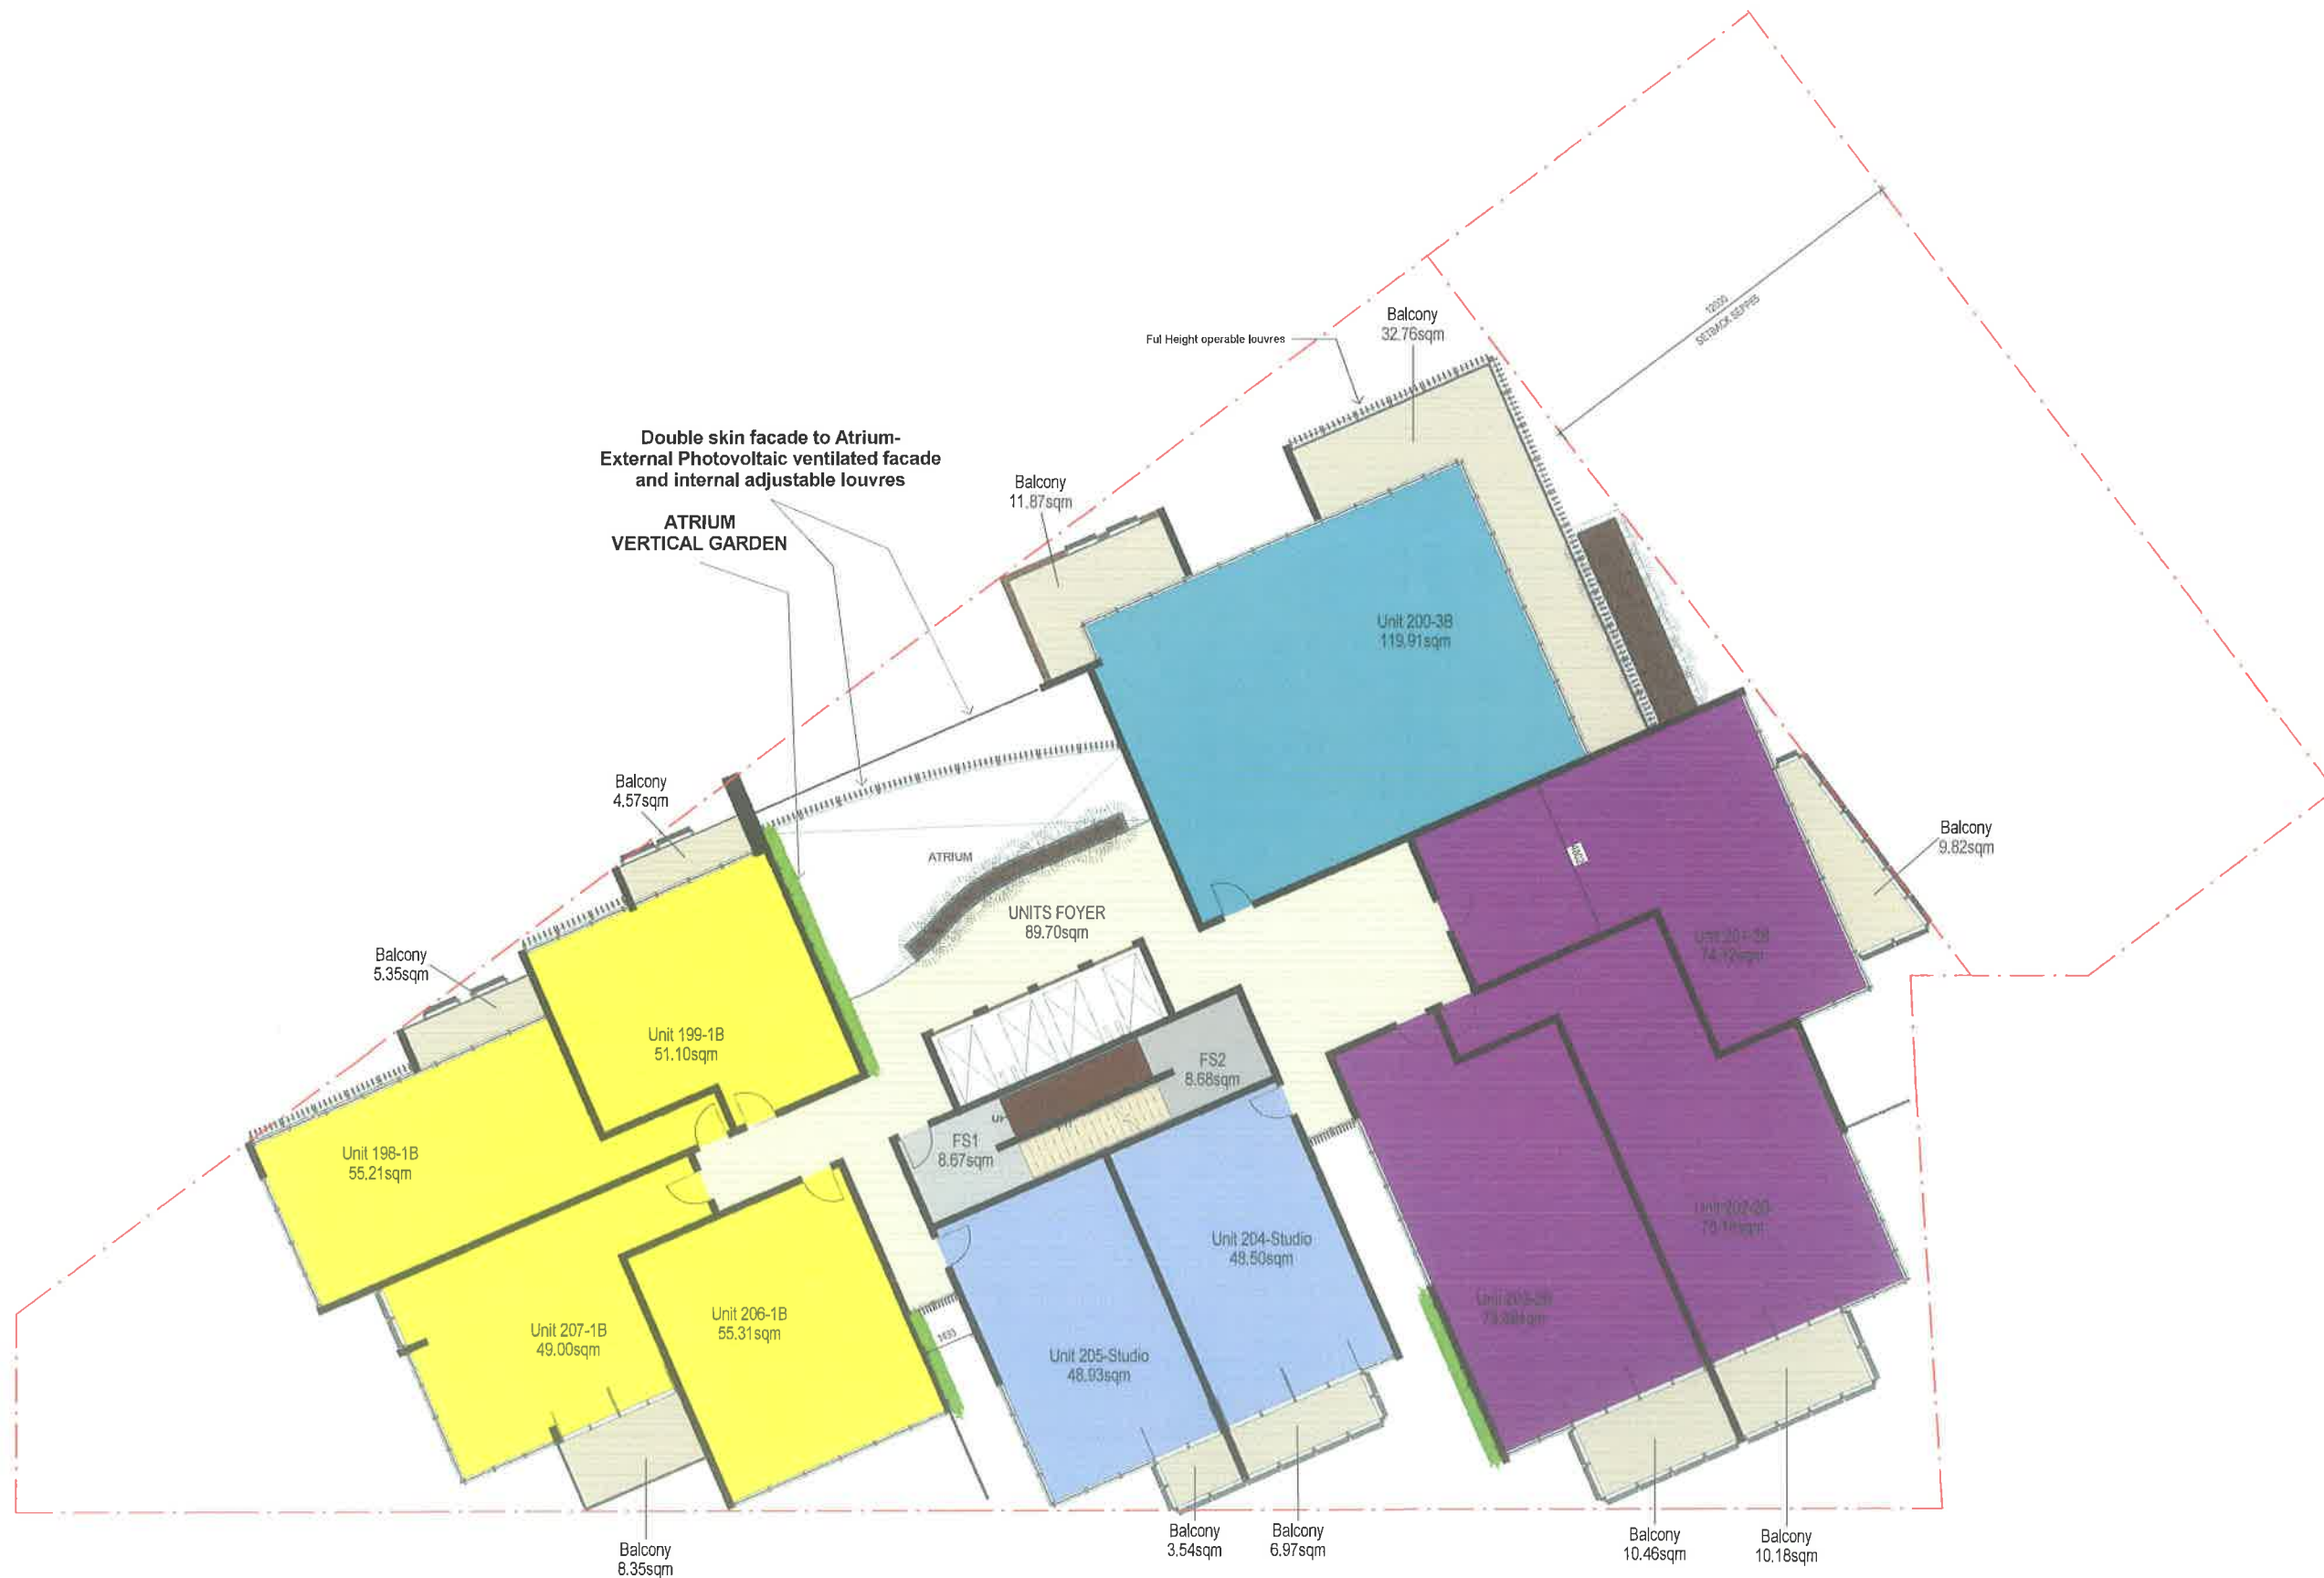

ezzy architects
sustainable planning
Nominated Architect: Ian Ezzy

www.ezzyarchitects.com.au Phone: 02 9591 8999
Local Office: Suite 201, 18 Hunter Street, Sydney NSW 2011
Phone: (02) 9591 4232 Fax: (02) 9591 4234
Central Coast Office: 37 Esplanade Avenue, Ullaroo NSW 2258
Phone: (02) 4323 3025 Fax: (02) 4323 4027

The copyright of this design belongs to Ezzy Architects Pty Ltd.
DO NOT scale from drawing. Confirm dimensions on site prior to
commencement of works. Report any discrepancies and contact the
design office for clarity only conflicting or incorrect information.

North

SCALE 1: 100
AT A1
0m 1m 2m 5m

**THE JUNCTION - Hornsby
Westside Apartments**

CLIENT Various

LOCATION Corner Pacific Highway and Station
Street

22nd Level

PROJECT NO. 1334 BY A.D. CHK I.E.
SHEET NO. AR-24 REV. ISSUE DATE 16/12/2014
DA STAGED



ezzy architects
sustainable planning
Nominated Architect: Ian Ezzy

www.ezzyarchitects.com.au ABN: 51 051 856 959
Head Office: Suite 201, 14 Hunter Street, Hornsby NSW 2077
Phone: (02) 9482 1233 Fax: (02) 9482 1214
Central Coast Office: 37 Bayview Avenue, East Gosford NSW 2250
Phone: (02) 4233 2935 Fax: (02) 4233 2932

The copyright of this design belongs to Ezzy Architects Pty Ltd.
DO NOT scale from drawings. Confirm dimensions on site prior to
commencement of works. Report any discrepancies and contact the
design office to clarify any conflicting or incongruent information.

North

SCALE 1: 100
AT A1

0m 1m 2m 5m

**THE JUNCTION - Hornsby
Westside Apartments**

CLIENT Various

LOCATION Corner Pacific Highway and Station Street

23rd Level

PROJECT NO.	1334	BY	A.D	CHK	I.E
SHEET NO.	AR-25	REV.		ISSUE DATE	16/12/2014
DA STAGED					

17/12/2014 3:49:07 PM




ezzy architects
 sustainable planning
 Rationalised Architecture, Ian Ezzy

www.ezzyarchitects.com.au ABN: 51 001 855 999
 Head Office: Suite 201, 14 Hunter Street, Hornsby NSW 2077
 Phone: (02) 9452 1123 Fax: (02) 9452 1174
 Central Coast Office: 31 Bayview Avenue, East Coast NSW 2250
 Phone: (02) 4323 2935 Fax: (02) 4323 3812

The copyright of this design belongs to Ezzy Architects Pty Ltd.
 DO NOT scale from drawings. Confirm dimensions on site prior to
 commencement of works. Report any discrepancies and contact the
 design office to clarify any conflicting or incongruent information.

 SCALE 1: 100
 AT A1
 0m 1m 2m 5m

**THE JUNCTION - Hornsby
 Westside Apartments**

CLIENT Various

LOCATION
 Corner Pacific Highway and Station
 Street

24th Level

PROJECT NO.	1334	BY	A.D	CHK	IE
SHEET NO.	AR-26	REV	16/12/2014	DA STAGED	