


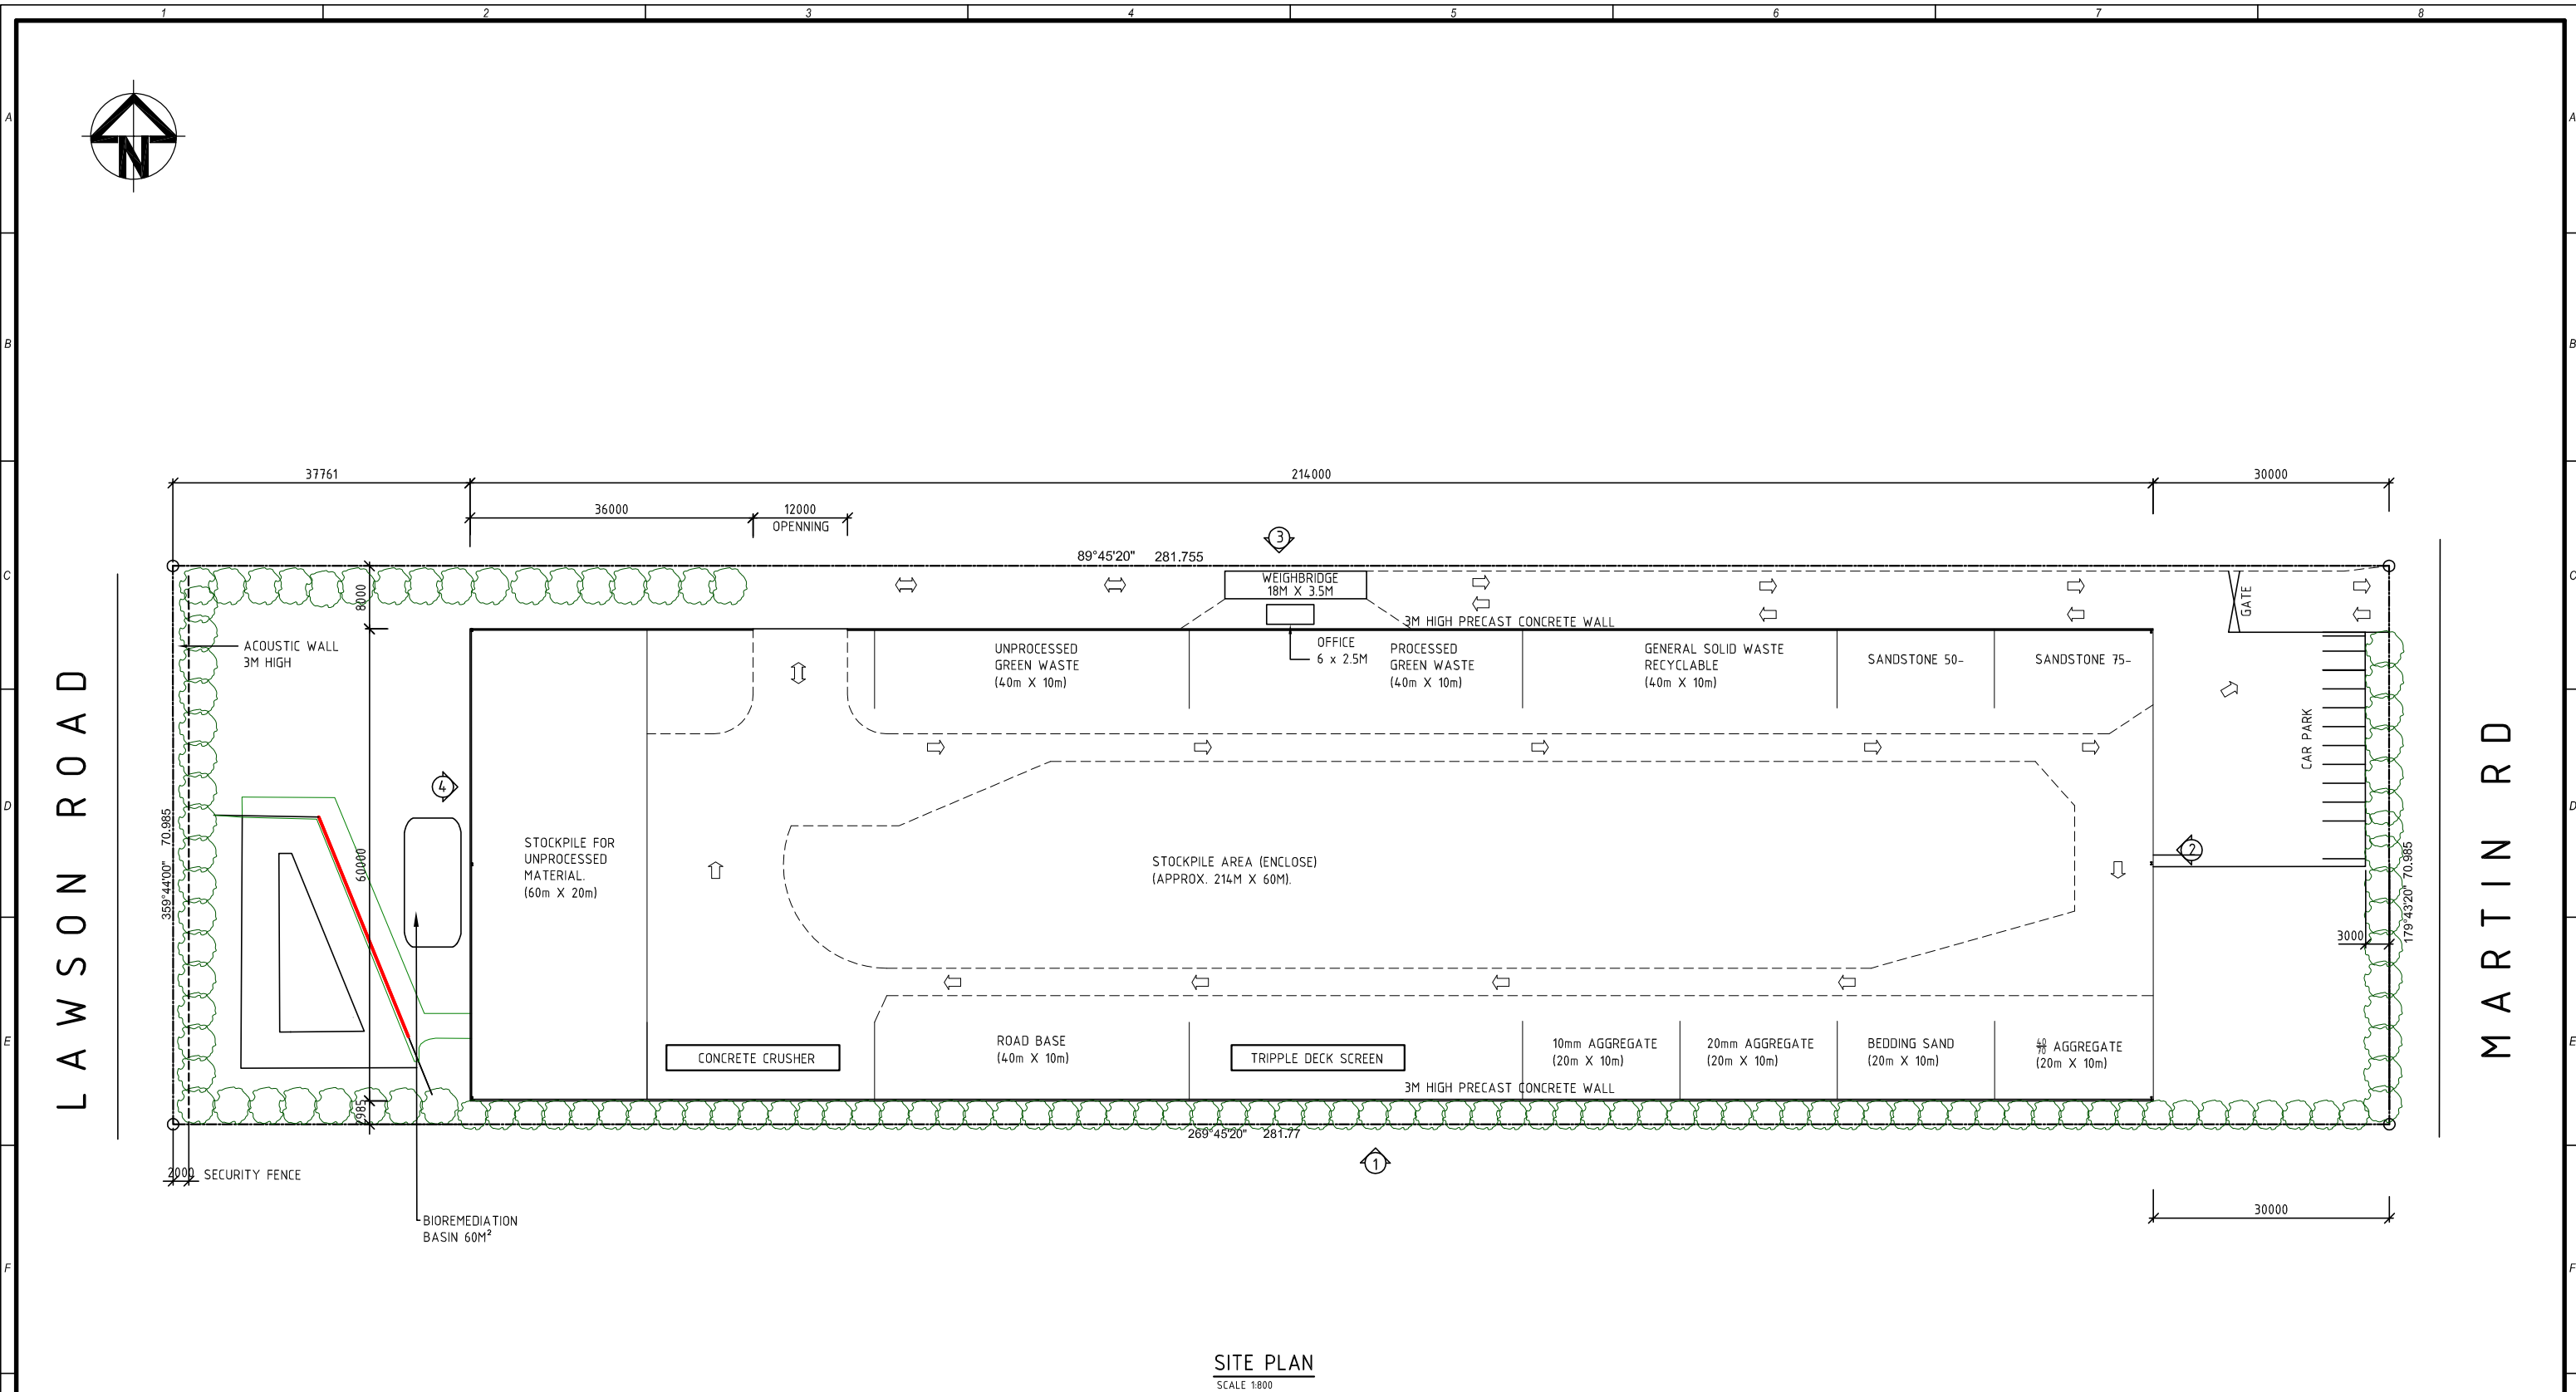

SITE PLAN
SCALE 1:800

								 THIRD ANGLE PROJECTION		ALL DIMENSIONS IN MM IF IN DOUBT ASK		CLIENT: ROSEMORE RECYCLER		DATE: 07.01.16 SCALE: AS SHOWN		 CASTLEAGE DRAFTING SERVICE ABN: 20 119 392 246 P.O. Box 84, Kingswood NSW 2747 Phone: 9600 9884 Fax: 9600 7621 Mob: 0412 888 473 Email: cads@tdg.com.au		ISSUE: A JOB No: A875-17 DWG No: 1	
								COPYRIGHT: THE DETAILS ON THIS DRAWING ARE APPLICABLE TO THE PROJECT ONLY AND MAY NOT BE REPRODUCED WHOLLY OR IN PART WITHOUT WRITTEN PERMISSION FROM CASTLEAGE PTY LTD.		PROJECT: RESOURCE RECOVERY FACILITY 25 MARTIN RD, BADGERYS CREEK		DRAWN: F.C.		CHECKED:		Title: SITE PLAN			