

Energy Rating

Certificate Number: 14620199

4.9 stars

☐ single-dwelling rating

☒ multi-unit development (attach listing of ratings)

heating 37.4 W/m²

cooling 28.6 W/m²

Pre-assessment energy information


☒ Rated each

☐ Rated with all

Assessor Name/Number: Manuel Bash VIC6041121467

Assessor Signature: 

Date: 06/02/2016

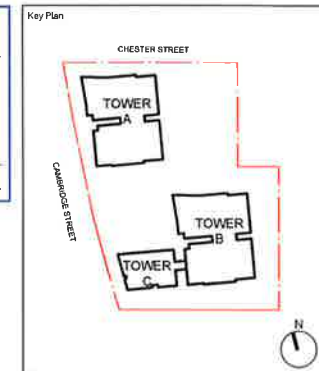

GENERAL ABBREVIATIONS

Rooms:

- AA - Adaptable Apartment
- T - Terrace
- BAL - Balcony
- MB - Master Bedroom
- BED1 - Bedroom 1
- BED2 - Bedroom 2
- BED3 - Bedroom 3
- LV - Living Room
- KIT - Kitchen
- BTH - Bathroom
- S - Study
- LDY - Laundry Cupboard
- ST - Storage Cupboard

Services:

- COM - Communications Cupboard
- EL - Electrical Cupboard
- H - Hydraulics
- M - Mechanical
- F - Fire Hose Reel
- G - Garbage Chute
- M - Mechanical
- RLF - Relief Air
- SA - Supply Air

Parking:

- V - Visitor Parking
- R - Retail Parking
- MBP - Motor Bike Parking
- 1 - 1 Bed + Study and Studio Bicycle/Storage Cages
- 2 - 2 Bed Bicycle/Storage Cages
- 3 - 3 Bed Bicycle/Storage Cages
- VP - Visitor and Retail Bicycle Cages

G	COUNCIL RFI	DW GC 29/10/15
F	COUNCIL RFI	DW GC 23/10/15
E	DA for Issue	DW GC 05/06/15
D	Issue for BASIX	DW GC 14/05/15
C	Issue for Review	DW GC 12/05/15
B	Issue for Review	DW MS 27/04/15
A	Issue for Review	DW MS 20/04/15

Client

Poly Real Estate Group

Suite 4102, Australia Square,
264 George Street, Sydney,
NSW, 2000

PTW Architects

Level 13, 9 Castlereagh St
Sydney NSW Australia 2000

T - 612 9232 5877
F - 612 9231 4329

PTW

PTW International Architects
3 Fawcett Avenue, Sydney NSW 2000
B - 612 9232 5877
A - 612 9231 4329
P - 612 9231 4329

Do not scale from drawings.
Verify all dimensions on the ground or by other means. Do not rely on the dimensions shown on the drawings.
The Architect shall not be liable for any loss or damage, whether direct or indirect, arising from the use of the drawings for any purpose other than that for which they were prepared.
Project

20-28 Cambridge St, Epping

Title

Roof Floor Plan

Scale:	1 : 200	Date:	15/01/2015	Job No:	215005
Dwg No:	DA-012	Revision:	G		
Status:	DEVELOPMENT APPLICATION				

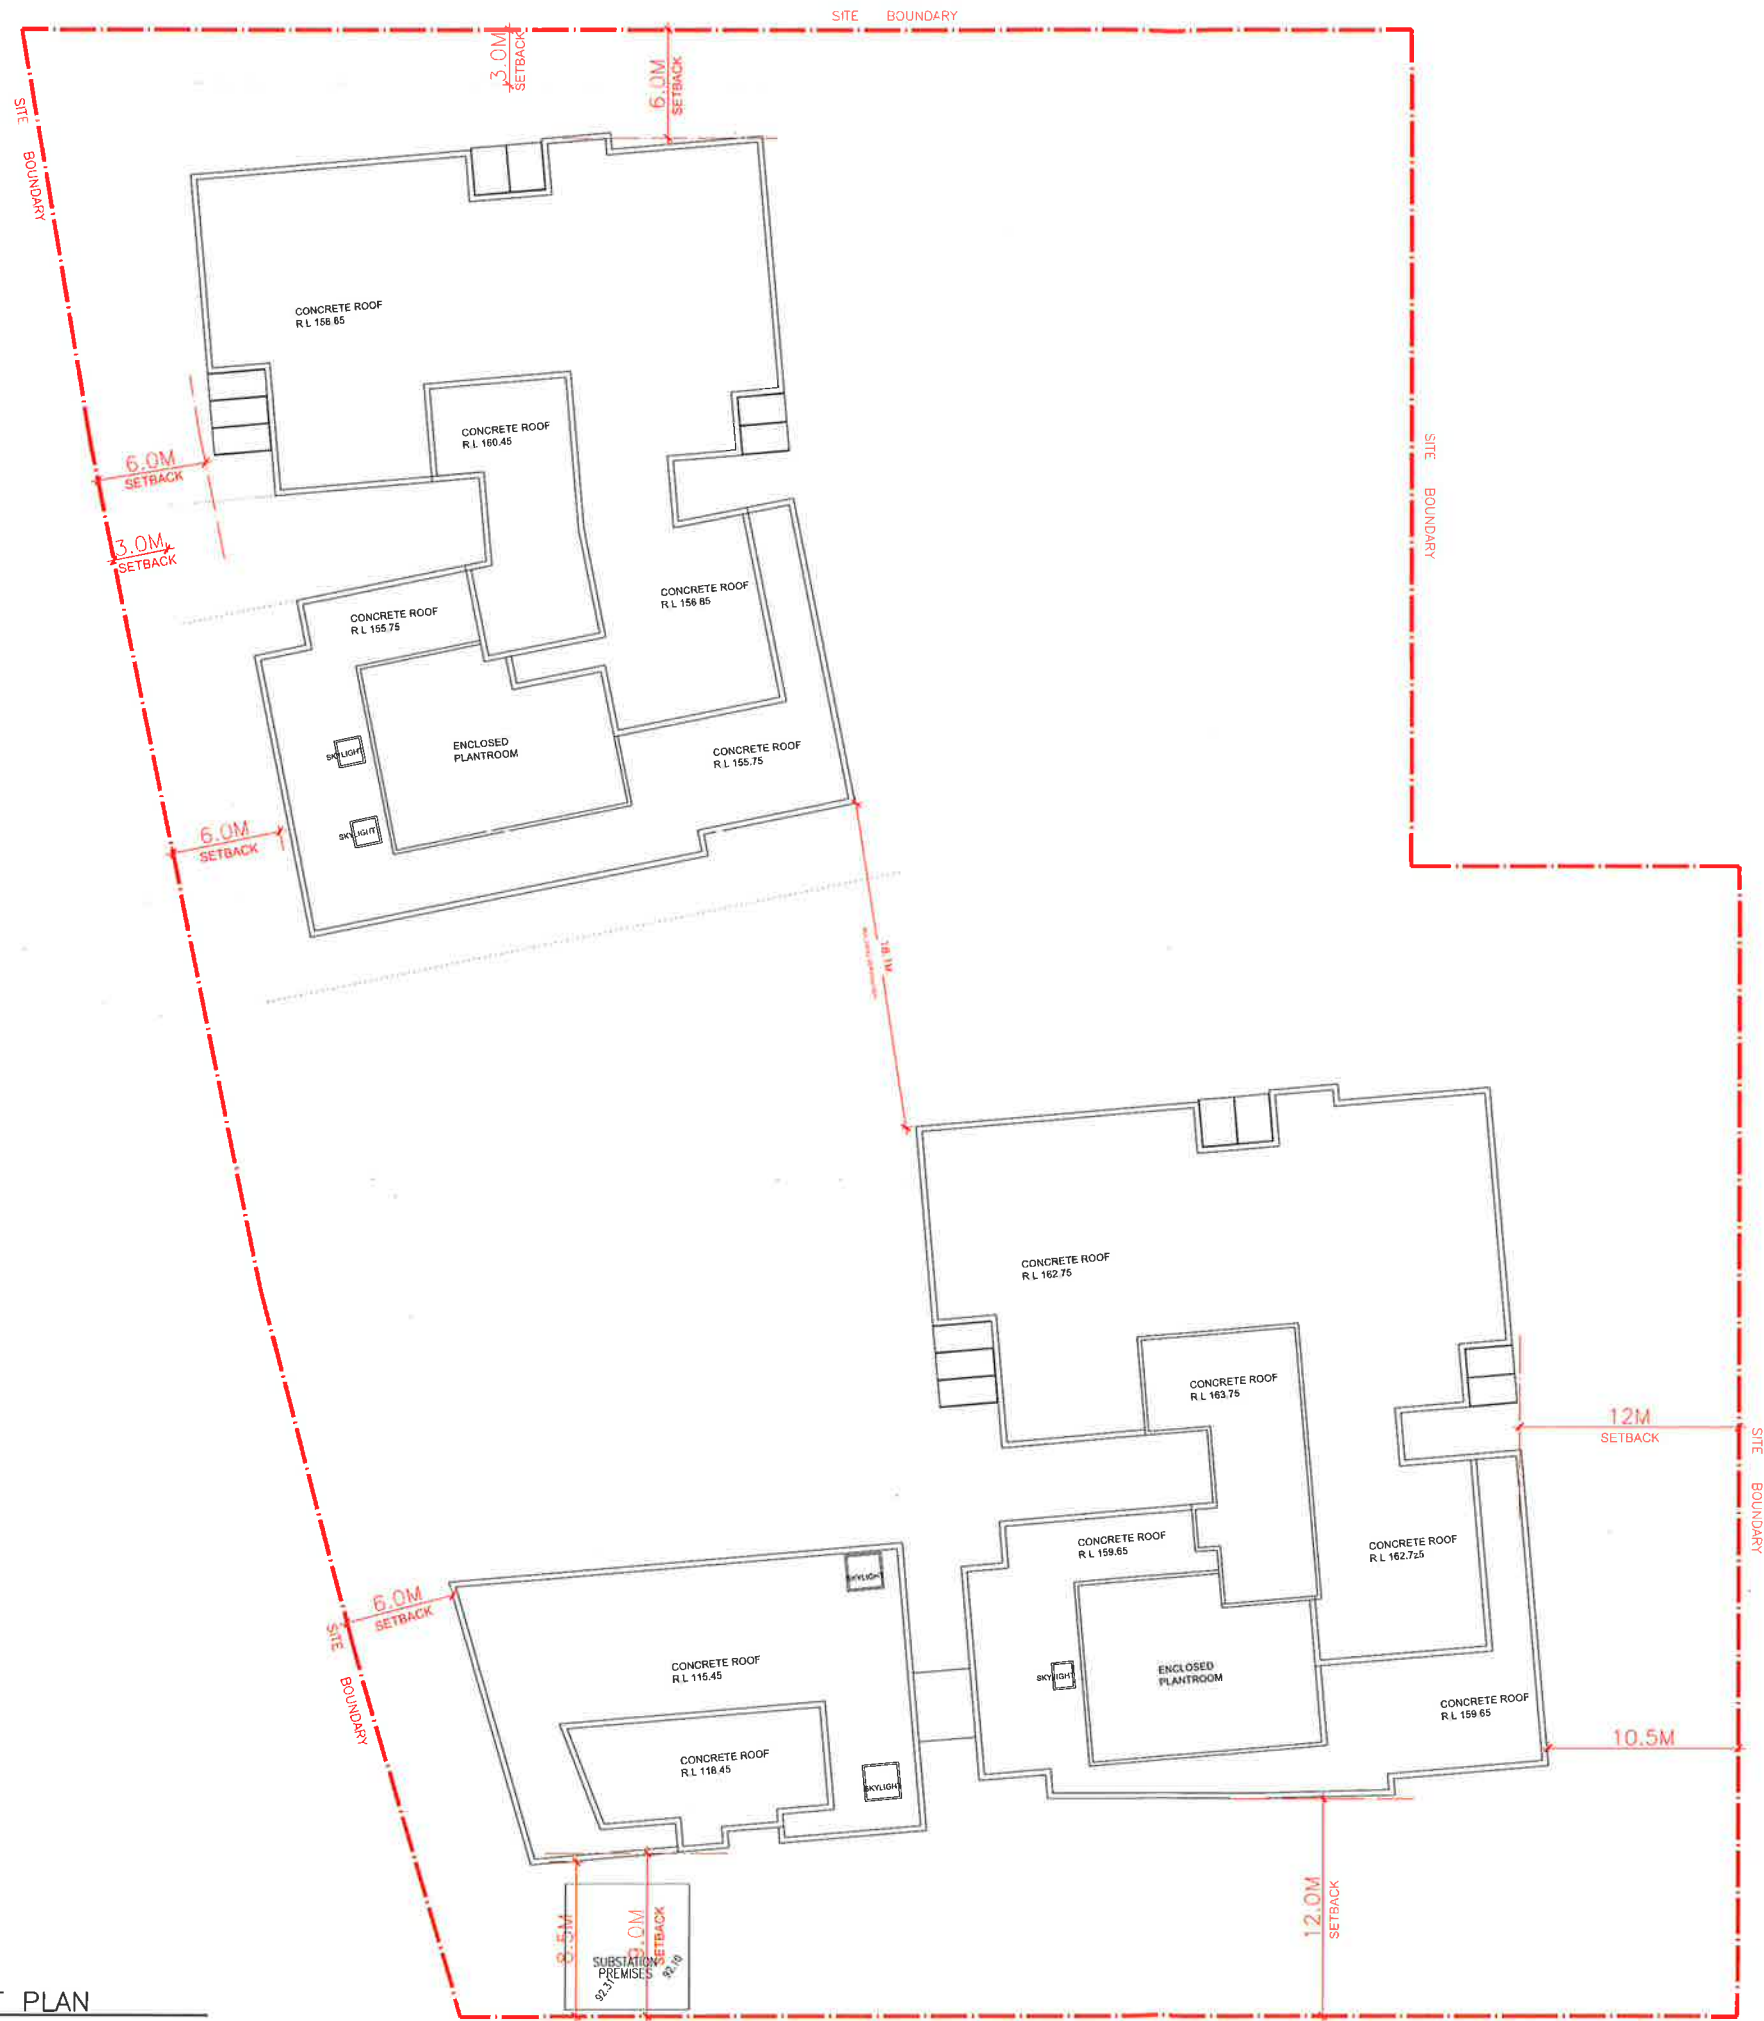

1 ROOF PLAN
1:200