


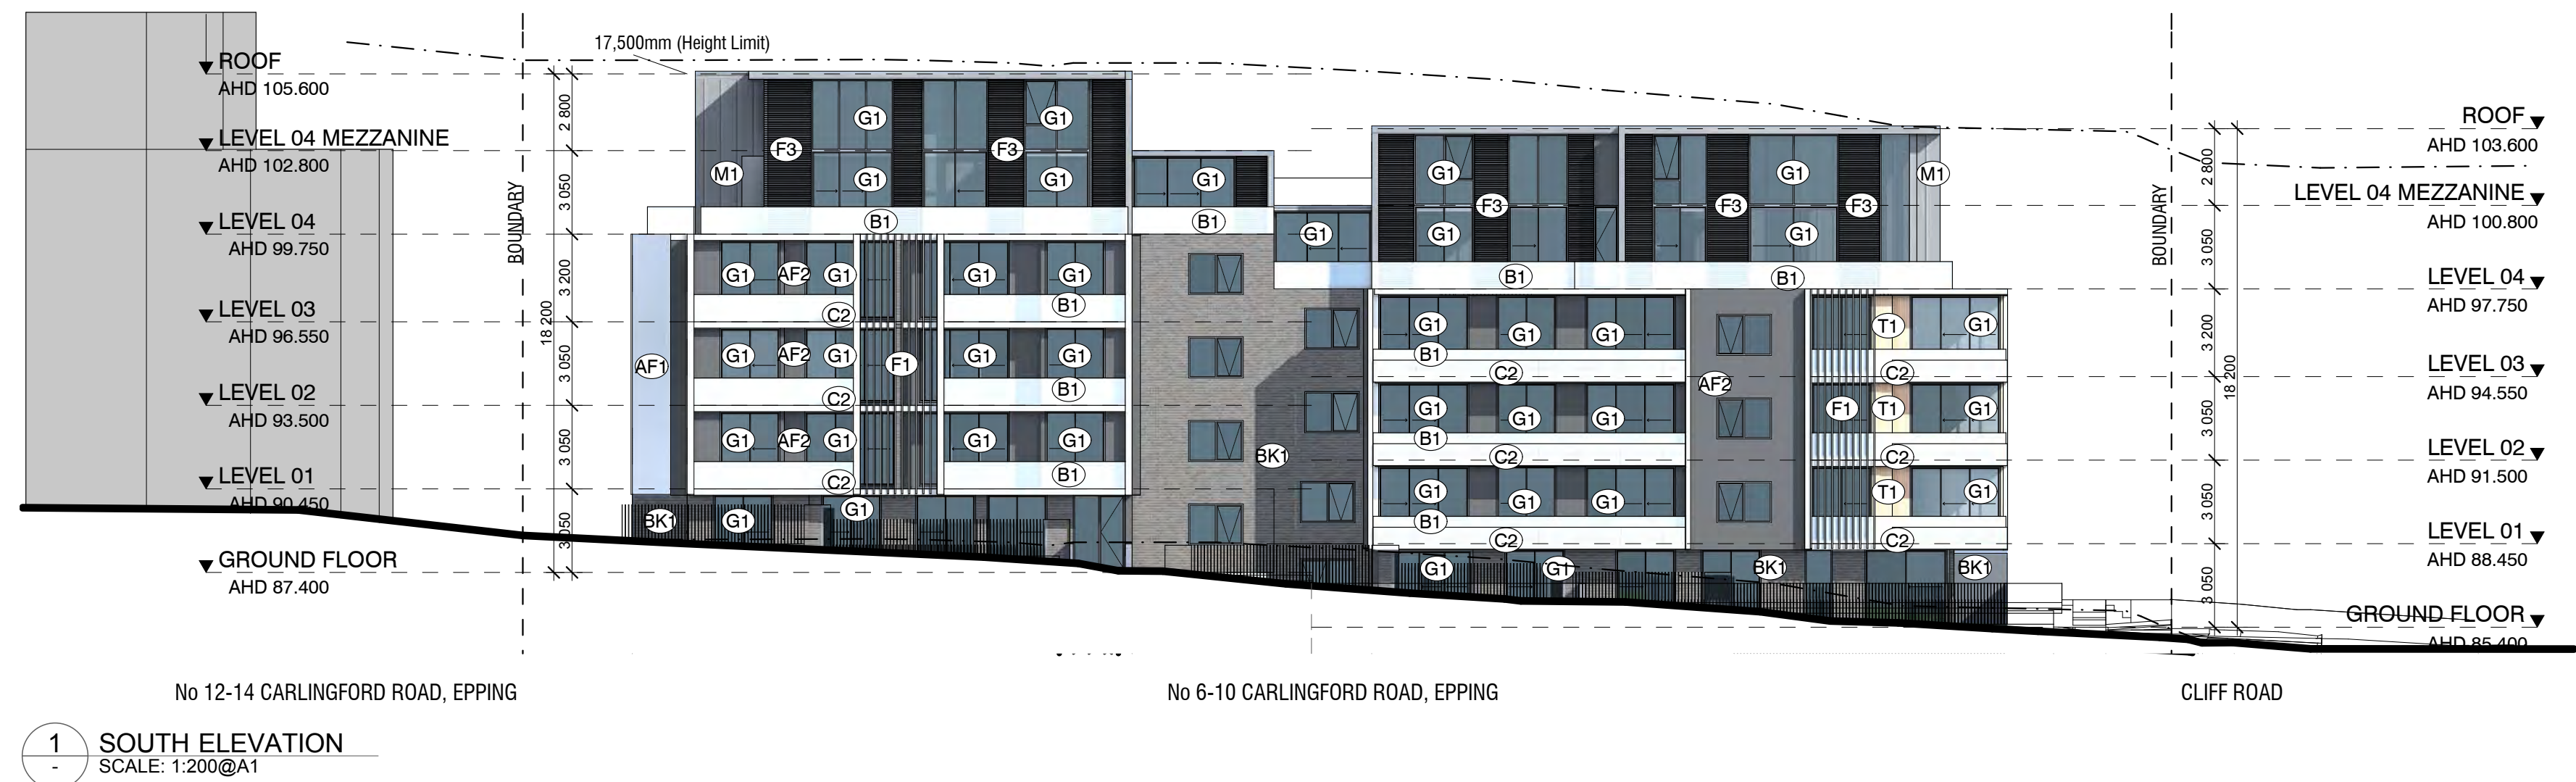

T1 TIMBER CLADDING



AF1 APPLIED FINISH TO MASONRY




AF2 APPLIED FINISH TO MASONRY



C2 CONCRETE - NATURAL COLOUR



BK1 BRICKWORK - CHARCOAL

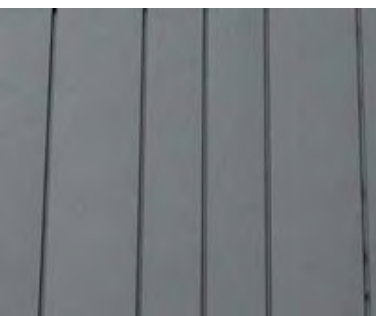

M1 METAL CLADDING - DARK GREY




M2 METAL CLADDING - BLACK




M3 METAL CLADDING - GREY



B1 GLAZED BALUSTRADE

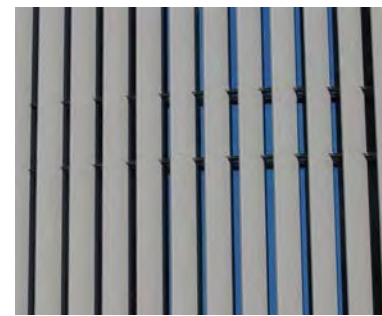

F1 FINS - METAL(VERTICAL)

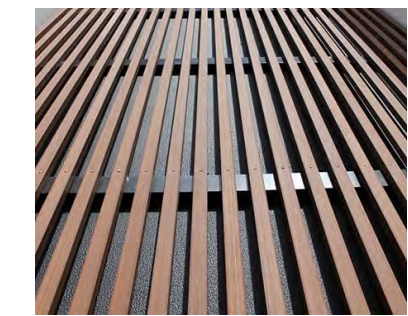

F2 FINS - METAL(HORIZONTAL)



F3 FINS - METAL(HORIZONTAL)



G1 GLAZING

DATE	REVISION	BY	CHK	NO.
11.05.15	ISSUED FOR DEVELOPMENT APPLICATION	PDS	AJ	01
18.09.15	REVISED DA PLANS	AB	AJ	02

DATE	REVISION	BY	CHK	NO.

CONSULTANTS		
Structural Engineers	☐ Robert Bird Group Email: Email@Consultant11.com.au	T 3 0000 0000
Services Engineers	☐ Services Engineers Name Email: Email@Consultant2.com.au	T 3 0000 0000
Building Surveyors	☐ Building Surveyors Name Email: Email@Consultant3.com.au	T 3 0000 0000
#Cons4	☐ #Cons4 Name Email: #Cons4 Email	T #Cons4 Phone
#Cons5	☐ #Cons5 Name Email: #Cons5 Email	T #Cons5 Phone



PROJECT CARLINGFORD ROAD 6, 8, 10 CARLINGFORD ROAD 3, 3A, 1 & 1B, 5 & 5A CLIFF ROAD EPPING	DRAWING TITLE NORTH AND SOUTH ELEVATION
In accepting and utilising this document the recipient agrees that Plus Architecture Pty. Ltd. ACN 091 690 336, retain all common law, statutory law and other rights including copyright and intellectual property rights. The recipient agrees not to use this document for any purpose other than its intended use, to waive all claims against Plus Architecture resulting from unauthorised changes, or to reuse the document on other projects without the prior written consent of Plus Architecture. Under no circumstances shall transfer of this document be deemed a sale. Plus Architecture makes no warranties of fitness for any purpose. The Builder/Contractor shall verify job dimensions prior to any work commencing. Figured dimensions shall take precedence over scaled work.	

SCALE		
DATE 22/04/2015	PLOT DATE 23/09/2015	
DRAWN AJ, PDS	CHECKED AJ	
JOB NO. 20022	DRAWING NO. DA0200	REVISION 02



1 EAST ELEVATION
SCALE: 1:200@A1



2 WEST ELEVATION
SCALE: 1:200@A1



T1 TIMBER CLADDING



AF1 APPLIED FINISH TO MASONRY




AF2 APPLIED FINISH TO MASONRY



C2 CONCRETE - NATURAL COLOUR



BK1 BRICKWORK - CHARCOAL

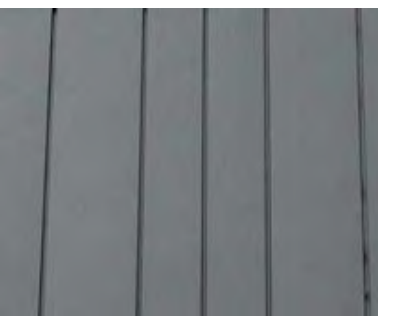

M1 METAL CLADDING - DARK GREY




M2 METAL CLADDING - BLACK




M3 METAL CLADDING - GREY



B1 GLAZED BALUSTRADE

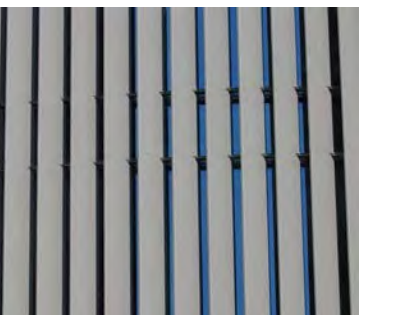

F1 FINS - METAL(VERTICAL)

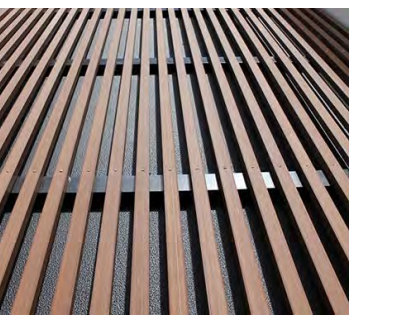

F2 FINS - TIMBER



F3 FINS - METAL(HORIZONTAL)



G1 GLAZING

DATE	REVISION	BY	CHK	NO.
11.05.15	ISSUED FOR DEVELOPMENT APPLICATION	PDS	AJ	01
18.09.15	REVISED DA PLANS	AB	AJ	02

DATE	REVISION	BY	CHK	NO.

CONSULTANTS			
Structural Engineers	☐	Robert Bird Group Email: Email@Consultant11.com.au	T 3 0000 0000
Services Engineers	☐	Services Engineers Name Email: Email@Consultant2.com.au	T 3 0000 0000
Building Surveyors	☐	Building Surveyors Name Email: Email@Consultant3.com.au	T 3 0000 0000
#Cons4	☐	#Cons4 Name Email: #Cons4 Email	T #Cons4 Phone
#Cons5	☐	#Cons5 Name Email: #Cons5 Email	T #Cons5 Phone



PROJECT CARLINGFORD ROAD 6, 8, 10 CARLINGFORD ROAD 3, 3A, 1 & 1B, 5 & 5A CLIFF ROAD EPPING	DRAWING TITLE EAST AND WEST ELEVATION
In accepting and utilising this document the recipient agrees that Plus Architecture Pty. Ltd. ACN 091 690 336, retain all common law, statutory law and other rights including copyright and intellectual property rights. The recipient agrees not to use this document for any purpose other than its intended use, to waive all claims against Plus Architecture resulting from unauthorised changes, or to reuse the document on other projects without the prior written consent of Plus Architecture. Under no circumstances shall transfer of this document be deemed a sale. Plus Architecture makes no warranties of fitness for any purpose. The Builder/Contractor shall verify job dimensions prior to any work commencing. Figured dimensions shall take precedence over scaled work.	

SCALE	JOB NO.	DRAWING NO.	REVISION
DATE 22/04/2015 DRAWN AJ, PDS	PLOT DATE 23/09/2015 CHECKED AJ	20022	DA0201 02



T1 TIMBER CLADDING



AF1 APPLIED FINISH TO MASONRY




AF2 APPLIED FINISH TO MASONRY



C2 CONCRETE - NATURAL COLOUR



BK1 BRICKWORK - CHARCOAL

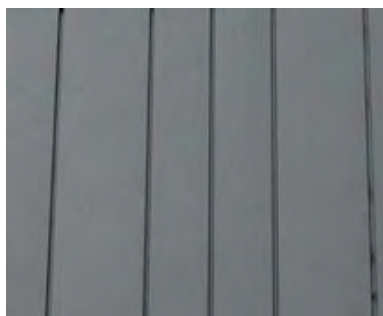

M1 METAL CLADDING - DARK GREY




M2 METAL CLADDING - BLACK




M3 METAL CLADDING - GREY



B1 GLAZED BALUSTRADE

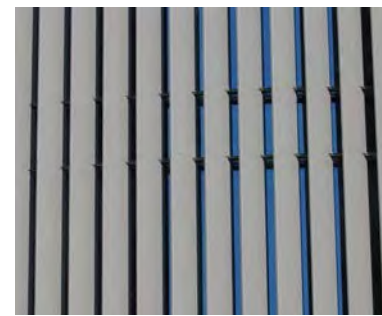

F1 FINS - METAL(VERTICAL)

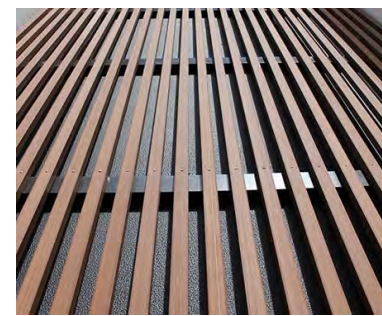

F2 FINS - TIMBER



F3 FINS - METAL(HORIZONTAL)



G1 GLAZING

DATE	REVISION	BY	CHK	NO.
11.05.15	ISSUED FOR DEVELOPMENT APPLICATION	PDS	AJ	01
18.09.15	REVISED DA PLANS	AB	AJ	02


DATE	REVISION	BY	CHK	NO.

CONSULTANTS			
Structural Engineers	☐	Robert Bird Group Email: Email@Consultant11.com.au	T 3 0000 0000
Services Engineers	☐	Services Engineers Name Email: Email@Consultant2.com.au	T 3 0000 0000
Building Surveyors	☐	Building Surveyors Name Email: Email@Consultant3.com.au	T 3 0000 0000
#Cons4	☐	#Cons4 Name Email: #Cons4 Email	T #Cons4 Phone
#Cons5	☐	#Cons5 Name Email: #Cons5 Email	T #Cons5 Phone



PROJECT CARLINGFORD ROAD 6, 8, 10 CARLINGFORD ROAD 3, 3A, 1 & 1B, 5 & 5A CLIFF ROAD EPPING	DRAWING TITLE INTERNAL ELEVATIONS
In accepting and utilising this document the recipient agrees that Plus Architecture Pty. Ltd. ACN 091 690 336, retain all common law, statutory law and other rights including copyright and intellectual property rights. The recipient agrees not to use this document for any purpose other than its intended use, to waive all claims against Plus Architecture resulting from unauthorised changes, or to reuse the document on other projects without the prior written consent of Plus Architecture. Under no circumstances shall transfer of this document be deemed a sale. Plus Architecture makes no warranties of fitness for any purpose. The Builder/Contractor shall verify job dimensions prior to any work commencing. Figured dimensions shall take precedence over scaled work.	

SCALE		
DATE 22/04/2015	PLOT DATE 23/09/2015	
DRAWN AJ, PDS	CHECKED AJ	
JOB NO. 20022	DRAWING NO. DA0202	REVISION 02

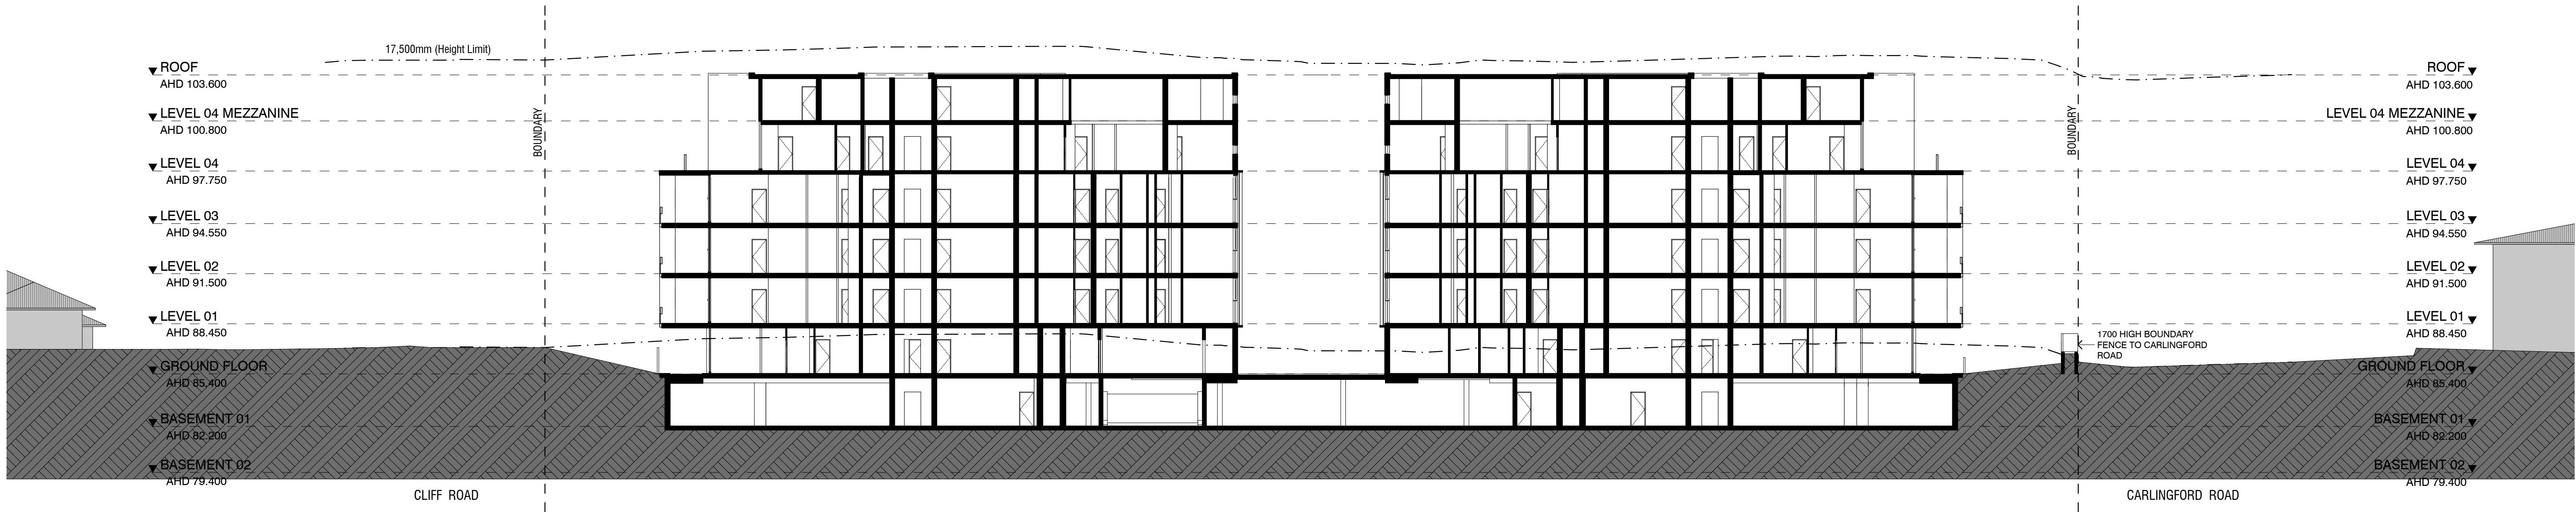

DATE	REVISION	BY	CHK	NO.
11.05.15	ISSUED FOR DEVELOPMENT APPLICATION	PDS	AJ	01
18.09.15	REVISED DA PLANS	AB	AJ	02

DATE	REVISION	BY	CHK	NO.

CONSULTANTS			
Structural Engineers	☐	Robert Bird Group Email: Email@ Consultant1.com.au	T 3 0000 0000
Services Engineers	☐	Services Engineers Name Email: Email@ Consultant2.com.au	T 3 0000 0000
Building Surveyors	☐	Building Surveyors Name Email: Email@ Consultant3.com.au	T 3 0000 0000
#Cons4	☐	#Cons4 Name Email: #Cons4 Email	T #Cons4 Phone
#Cons5	☐	#Cons5 Name Email: #Cons5 Email	T #Cons5 Phone



SydneyMelbourneBrisbane

Level 4, 68 Clarence Street
Sydney NSW 2000 Australia

arch@plusarchitecture.com.au
www.plusarchitecture.com.au



plus
architecture

TELEPHONE +61 2 8623 7000

Plus Architecture Pty Ltd
ACN 091690336

PROJECT CARLINGFORD ROAD 6, 8, 10 CARLINGFORD ROAD 3, 2A, 1 & 1B, 5 & 5A CLIFF ROAD EPPING	DRAWING TITLE SECTION A
In accepting and utilising this document the recipient agrees that Plus Architecture Pty. Ltd. ACN 091 690 336, retains all common law, statutory law and other rights including copyright and intellectual property rights. The recipient agrees not to use this document for any purpose other than its intended use; to waive all claims against Plus Architecture resulting from unauthorised changes, or to reuse the document on other projects without the prior written consent of Plus Architecture. Under no circumstances shall transfer of this document be deemed a sale. Plus Architecture makes no warranties of fitness for any purpose. The Builder/Contractor shall verify job dimensions prior to any work commencing. Figured dimensions shall take precedence over scaled work.	

SCALE 1:200 @ A1		
DATE 22/04/2015	PLOT DATE 23/09/2015	
DRAWN AJ, PDS	CHECKED AJ	
JOB NO. 20022	DRAWING NO. DA0220	REVISION 02

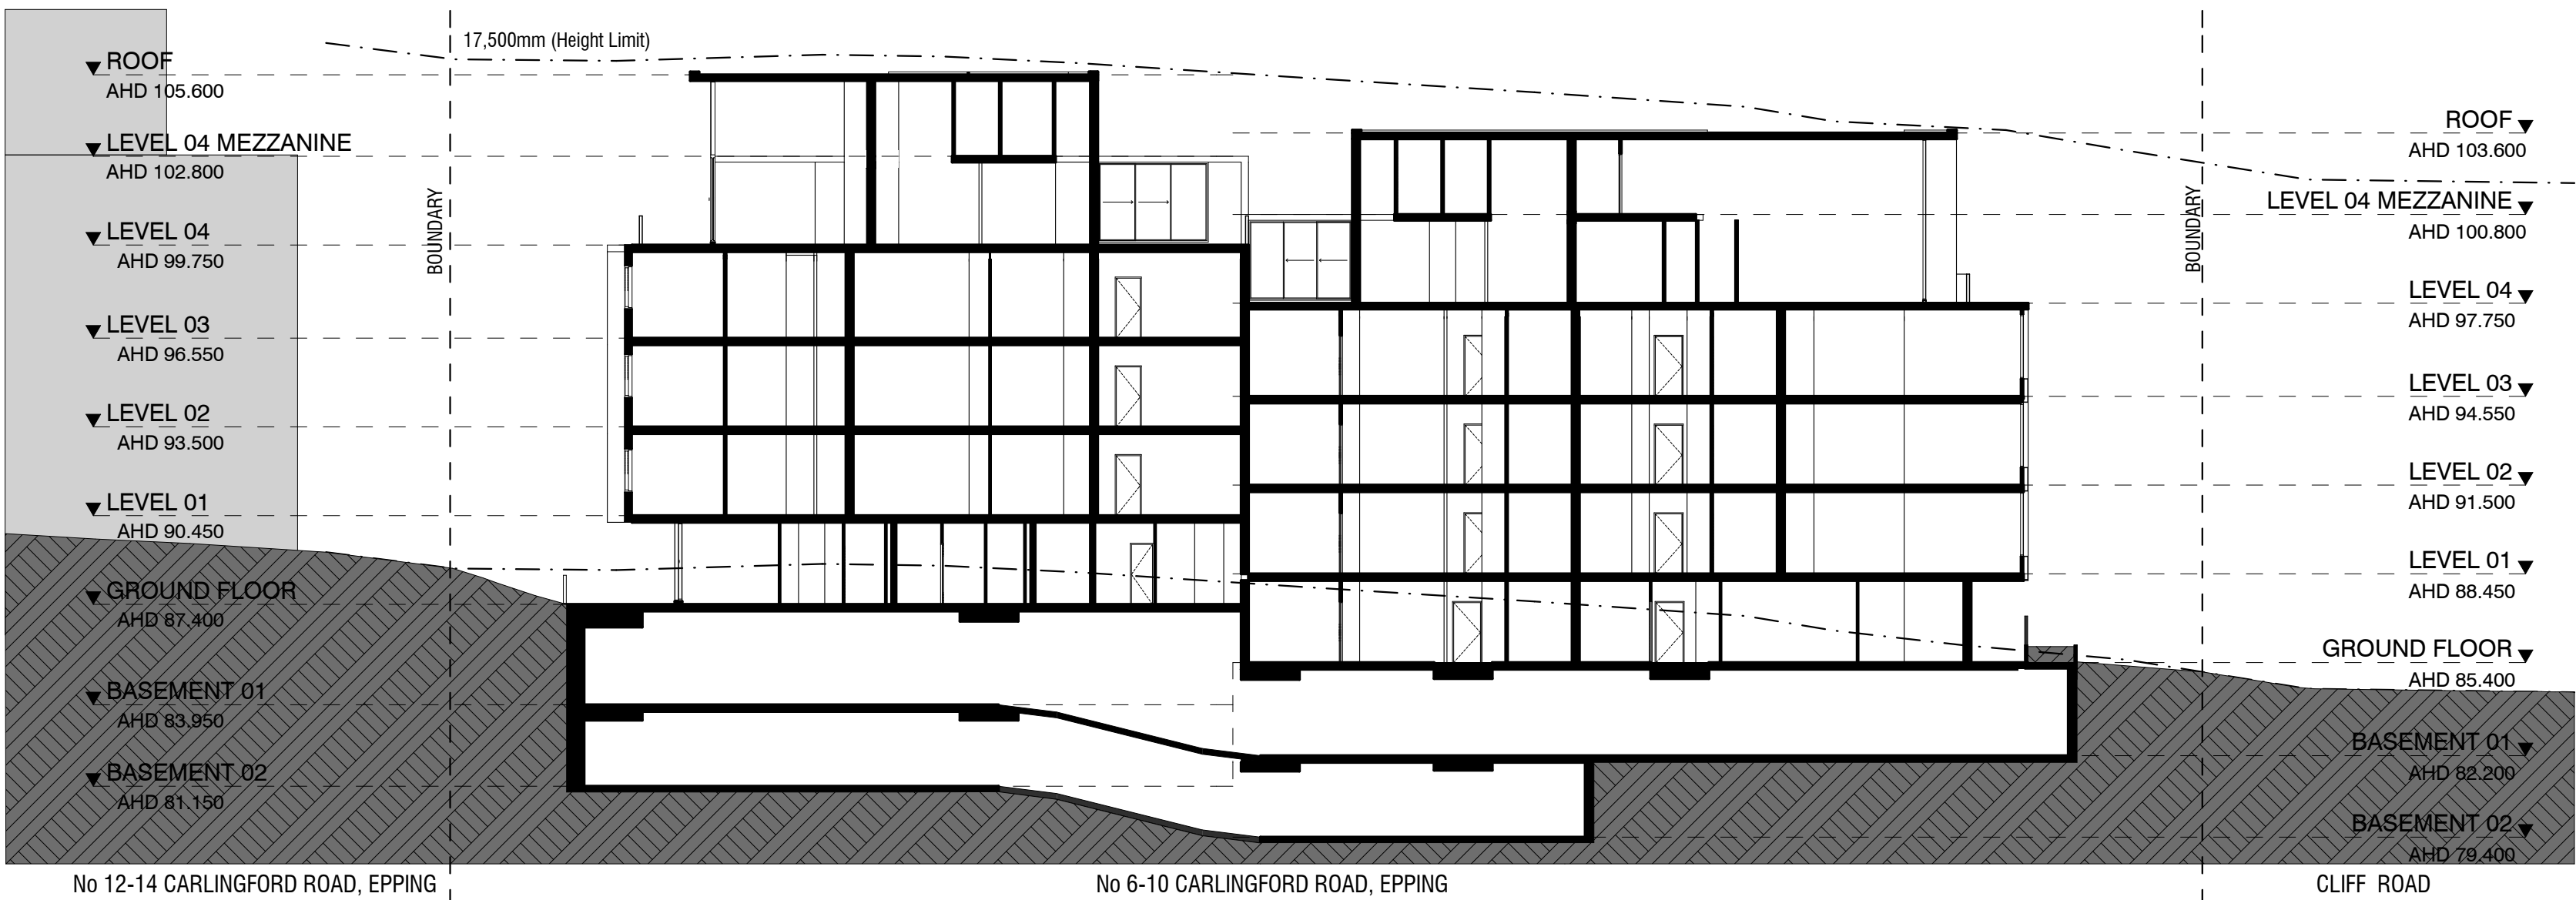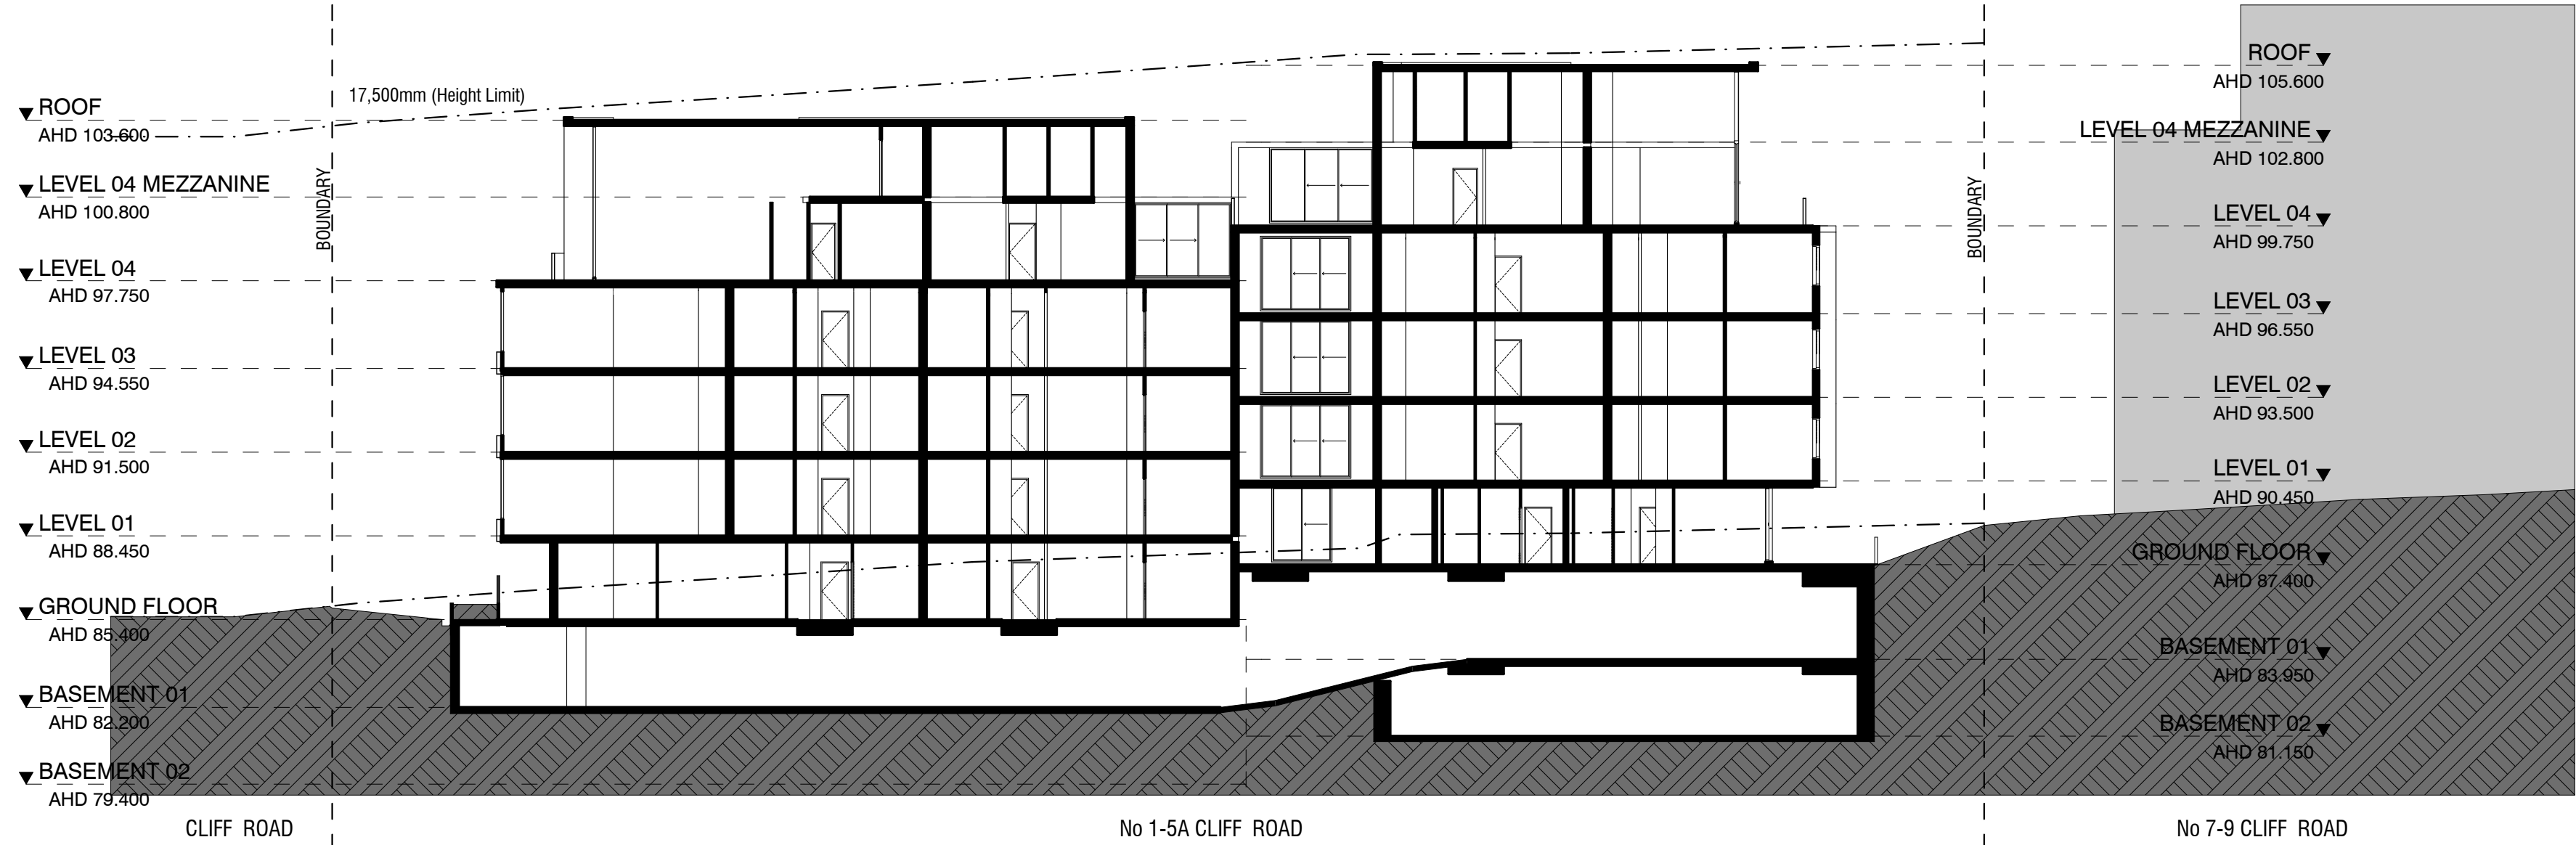

DATE	REVISION	BY	CHK	NO.
11.05.15	ISSUED FOR DEVELOPMENT APPLICATION	PDS	AJ	01
18.09.15	REVISED DA PLANS	AB	AJ	02

DATE	REVISION	BY	CHK	NO.

CONSULTANTS			
Structural Engineers	☐ Robert Bird Group Email: Email@ Consultant1.com.au	T 3 0000 0000	
Services Engineers	☐ Services Engineers Name Email: Email@ Consultant2.com.au	T 3 0000 0000	
Building Surveyors	☐ Building Surveyors Name Email: Email@ Consultant3.com.au	T 3 0000 0000	
#Cons4	☐ #Cons4 Name Email: #Cons4 Email	T #Cons4 Phone	
#Cons5	☐ #Cons5 Name Email: #Cons5 Email	T #Cons5 Phone	



PROJECT CARLINGFORD ROAD 6, 8, 10 CARLINGFORD ROAD 3, 3A, 1 & 1B, 5 & 5A CLIFF ROAD EPPING	DRAWING TITLE SECTION B AND C
In accepting and utilising this document the recipient agrees that Plus Architecture Pty. Ltd. ACN 091 690 336, retains all common law, statutory law and other rights including copyright and intellectual property rights. The recipient agrees not to use this document for any purpose other than its intended use, to waive all claims against Plus Architecture resulting from unauthorised changes, or to reuse the document on other projects without the prior written consent of Plus Architecture. Under no circumstances shall transfer of this document be deemed a sale. Plus Architecture makes no warranties of fitness for any purpose. The Builder/Contractor shall verify job dimensions prior to any work commencing. Figured dimensions shall take precedence over scaled work.	

SCALE 1:200 @ A1		
DATE 22/04/2015	PLOT DATE 23/09/2015	
DRAWN AJ, PDS	CHECKED AJ	
JOB NO. 20022	DRAWING NO. DA0221	REVISION 02