



1. North Elevation 1:100

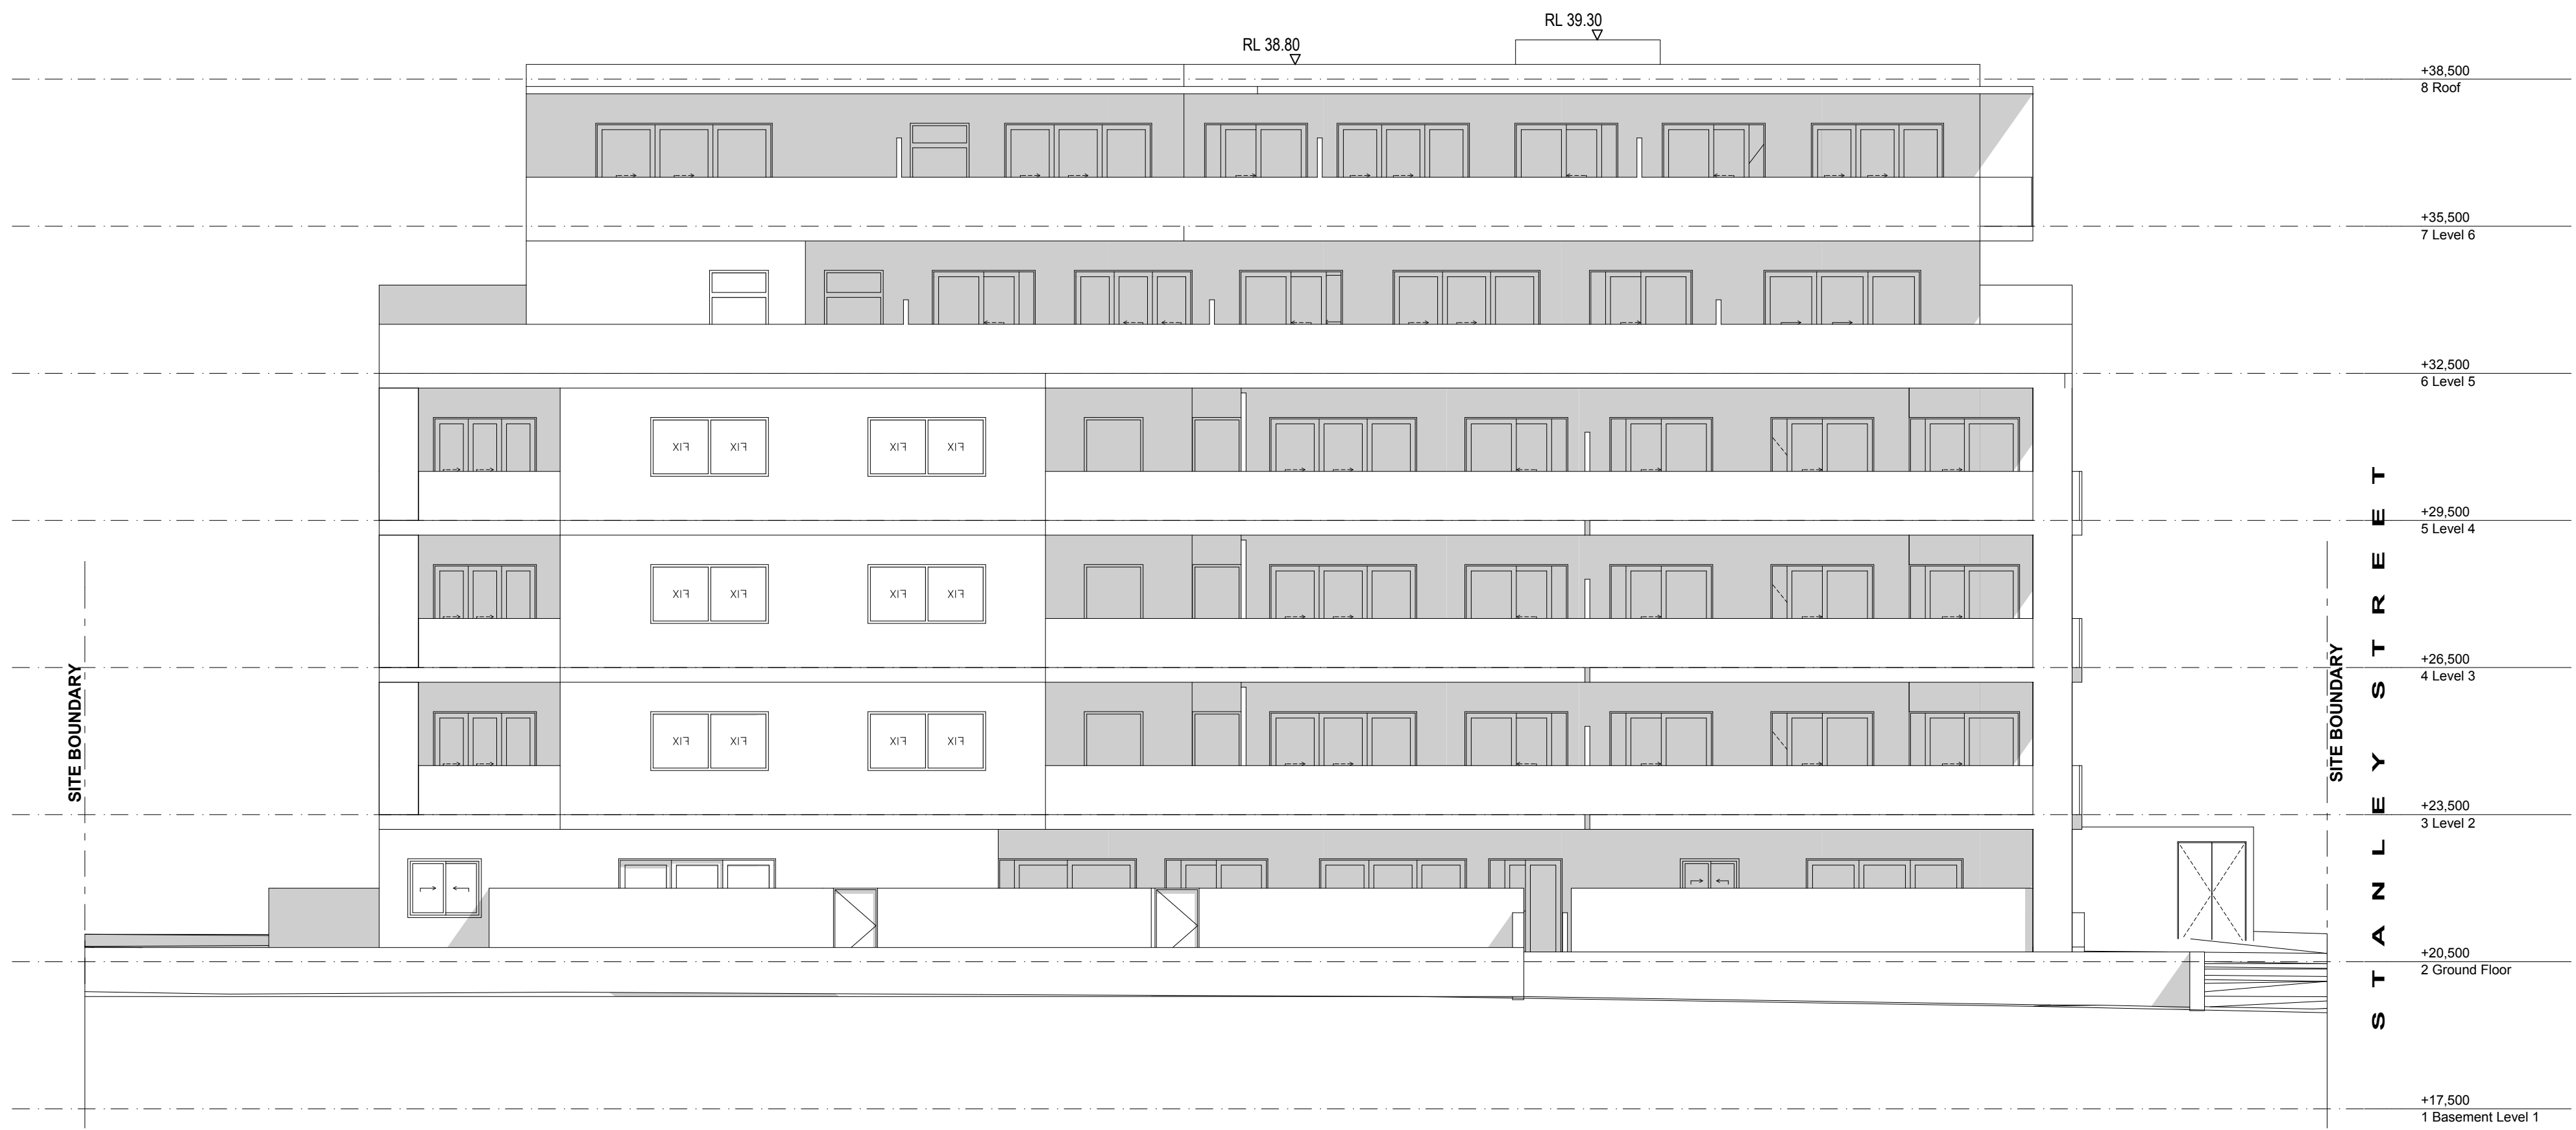

2. East Elevation 1:100

Rev	Date	Amendments
A	150318	ISSUED FOR CONSULTANT COORDINATION
B	150429	ISSUED FOR DA
C	150814	DA RESUBMITTED - ADDITIONAL INFORMATION
D	151109	DA RESUBMITTED - AMENDMENTS

This drawing and drawings produced by CAD and the CAD process stored on disk are subject to copyright and no part of the work may be accessed, reproduced or used in any form or by any means - graphic, electronic, mechanical or plotting, including photocopying or information storage and retrieval systems - without written permission of the producer -

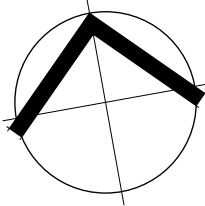

394 FOREST ROAD, BEXLEY NSW 2207
PHONE: (02)8068 5191 MOBILE: 0405 205 169
EMAIL: PAUL@GREENSQUAREDISEGN.COM.AU
ARCHITECTS REG NO: 9309

Client:
Bill Shu Yu Yun
18-22 Stanley Street
Bankstown 2200

Project:
Residential Apartment Building

Dwg Name:
Elevations 1

Dwg Status: DEVELOPMENT APPLICATION Zone:

Date: 9/11/2015 Scale: PRINT @ A1 Drawn: AS SHOWN QA checked:

Project No: 1282 Dwg No: DA-11 Rev: D