

PENRITH CITY COUNCIL
DEVELOPMENT APPLICATION
48-56 DERBY STREET
KINGSWOOD



Sheet List		Sheet Issue Date
Sheet Number / REV	Sheet Name	
AC-000 A	Cover	10th July 2015
AC-001 A	Site Analysis	10th July 2015
AC-002 A	Conceptual Analysis Sheet 1	10th July 2015
AC-003 A	Conceptual Analysis Sheet 2	10th July 2015
AC-100 A	Site Plan	10th July 2015
AC-101 A	Basement 2 Plan	10th July 2015
AC-102 A	Basement 1 Plan	10th July 2015
AC-103 A	Ground Level Plan	10th July 2015
AC-104 A	Level 1 Plan	10th July 2015
AC-105 A	Level 2 Plan	10th July 2015
AC-106 A	Level 3 Plan	10th July 2015
AC-107 A	Level 4 Plan	10th July 2015
AC-108 A	Level 5 Plan	10th July 2015
AC-109 A	Level 6 Plan	10th July 2015
AC-110 A	Level 7 Plan	10th July 2015
AC-111 A	Roof Plan	10th July 2015
AC-112 A	Adaptable Units	10th July 2015
AC-151 A	Section Sheet 1	10th July 2015
AC-152 A	Section Sheet 2	10th July 2015
AC-153 A	Section Sheet 3	10th July 2015
AC-154 A	Ramp Plan and Sections	10th July 2015
AC-161 A	Elevation Sheet 1	10th July 2015
AC-162 A	Elevation Sheet 2	10th July 2015
AC-112 A	Material Board	10th July 2015
AC-180 A	Unit Schedule	10th July 2015
AC-181 A	Phasing Diagram	10th July 2015
AC-182 A	Access Diagram	10th July 2015
AC-183 A	Vehicle Access	10th July 2015
AC-184 A	Commercial Open Space - Obj 3D-1.2	10th July 2015

ISSUED FOR DA

48-56 Derby Street
KINGSWOOD

ARCHITECT
ROBERTSON + MARKS
EST. 1992
Level 2, 21-22 Market Street
Sydney NSW 2000
Phone: 02 9550 1000
Fax: 02 9550 1001
www.robertson+marks.com.au

CLIENT
SKYTON DEVELOPMENTS (NSW) Pty Ltd
Level 2, 21-22 Market Street
Sydney NSW 2000
Phone: 02 9550 1000
Fax: 02 9550 1001
www.skyton.com.au


CONSULTANTS

NOTES
Designs: Copyright is held by Robertson + Marks
Do not scale from the drawing. Use point dimensions
Copyright © This document is copyright. All rights reserved

REVISIONS
Rev. Description
1. Initial Design
2. Final Design

TRUE NORTH IS KEY PLAN
N
Date Issued
10/07/2015

DRAWING TITLE
Cover
SCALE: 50A
DATE: 10th July 2015
PROJECT: 48-56 Derby Street
Drawing Number
AC-000 A
ROBERTSON + MARKS

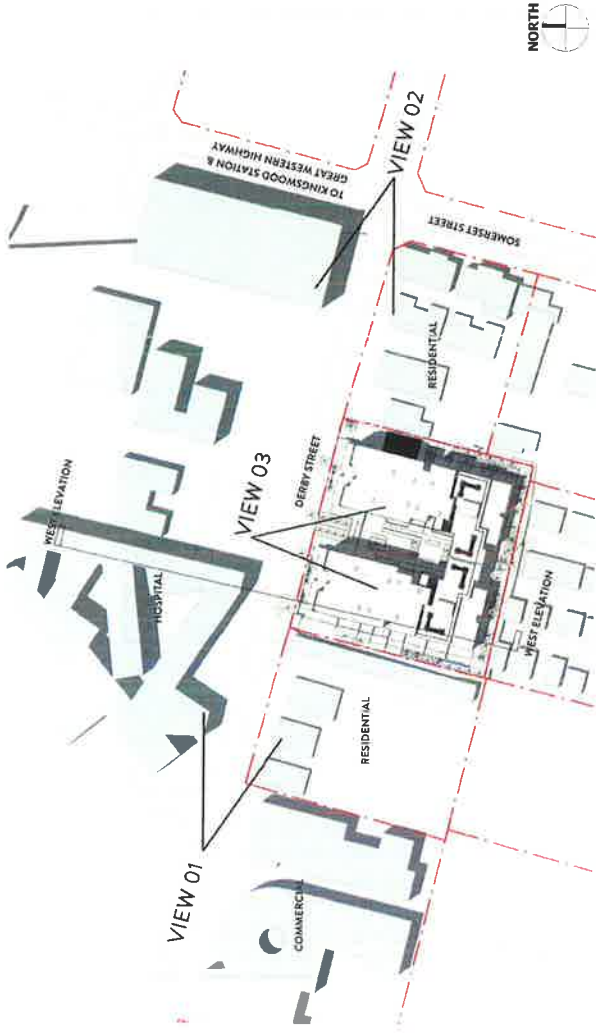

VIEW 01



VIEW 02



VIEW 03

ISSUED FOR DA

ARCHITECT

ROBERTSON + MARKS

EST 1992
100 Years of Excellence
100 Years of Excellence
100 Years of Excellence

CLIENT

SKYTON DEVELOPMENTS (NSW) Pty Ltd

100 Years of Excellence
100 Years of Excellence
100 Years of Excellence



CONSULTANTS

NOTES
Discrepancy: Comparison to check all dimensions on site prior to commencing construction.
Do not scale from this drawing. Use given dimensions.
Copyright © The document is copyright. All rights reserved.

REVISIONS

Rev

A

28/07/2015

28/07/2015

DATE

28/07/2015

28/07/2015

28/07/2015

TRUE NORTH & ERI PLAZA



DATE

28/07/2015

28/07/2015

28/07/2015

DRAWING TITLE

Contextual Analysis Sheet 1

SCALE 1:500 (A3)

DATE 10th July 2015

PROJECT # Y-03 10438

AC-002 A

ROBERTSON + MARKS



FOR INFORMATION

1 A- Ground Level

ARCHITECT

48-56 Derby Street
KINGSWOOD

TRUE NORTH & KEY PLAN

SCALE 1/200 @A1
DATE 03/11/15
PROJECT # Yr.123 10436
Drawing Number
SK-003 B

ROBERTSON + MARKS



TRUE NORTH & KEY PLAN



Car Parking Schedule	Type	Count
----------------------	------	-------

Single Disable 2400x5400	4
Single Space 2400x5400	157
	161

BASEMENT 1	
Commercial Space 2600x5400	29
CWS 2400x5400	4
Service Space 2400x5400	5
Single Disable 2400x5400	15
Single Space 2400x5400	31
Winter Disable Space 2400x5400	1
Winter Space 2400x5400	38

Unit Mix	
Unit Type	Count
1 Bed	24
2 Bed	147
3 Bed	18
Studio	4
	191

CarPark Storage Total		
Level	Storage Areas	Count
BASEMENT 2	437 m ²	132
BASEMENT 1	151 m ²	63
	588 m ²	195

CODE	DESCRIPTION
01	RECREATIONAL BAY
02	COMMERCIAL BAY
03	VISITOR BAY
04	HORIZONTAL DISABLED BAY
05	VISITOR DISABLED BAY
06	CAR WASH BAY
07	SERVICE BAY

NOTE:
-13 NEW COMMERCIAL BAYS PROVIDED IN BASEMENT 1.
-CAR PARK DISTRIBUTION AND BAY ALLOCATION ON HOLD.



BASEMENT 2

1:202@A1



SUBJECT

ROBERTSON-MARKS

NOV 1966


48-56 Derby Street
KINGSWOOD

SKYTON DEVELOPMENTS (NSW) Pty Ltd

Sutton 2 21-27 Howard Street
Pittsfield MA 01201 12/0[illegible]

Skyton

CONSULTANTS

NOTES

Dimensions – Contractors to check all dimensions on site prior to commencing construction.

Do not scale from this drawing. Use given dimensions.
Copyright © This document is copyright. All rights reserved.

overviews.

100

1998

0016-0110/01/0000-0000\$05.00/0

2

Discussion

Proposed E

SCALE 1 200 @

[illegible]

DRAWING TITLE
Proposed Basement 2 Plan

SCALE 1:200 @A1
DATE 6/20/05
DWG NO. SK-001B
DRAWING NUMBER

ROBERTSON • NARVES

1



FOLDING	
☒	SERVICES AND STORAGE AREAS
☒	REGIONAL TPA BAY
☐	COMMISSION BAY
☐	VENTURE BAY
☐	RESIDENTIAL DISABLED BAY
☐	WARTER DISABLED BAY
☐	CAR REGISTRATION
☐	SERVICE BAY

NOTE:
-15 NEW COMMERCIAL BAYS PROVIDED IN BASEMENT 1.
-CAR PARK DISTRIBUTION AND BAY ALLOCATION ON HOLD.


0 5 10 20M

SCALE 1:200 @ A1
0 5 10 20M



1 Section 1

1:200 @ A1

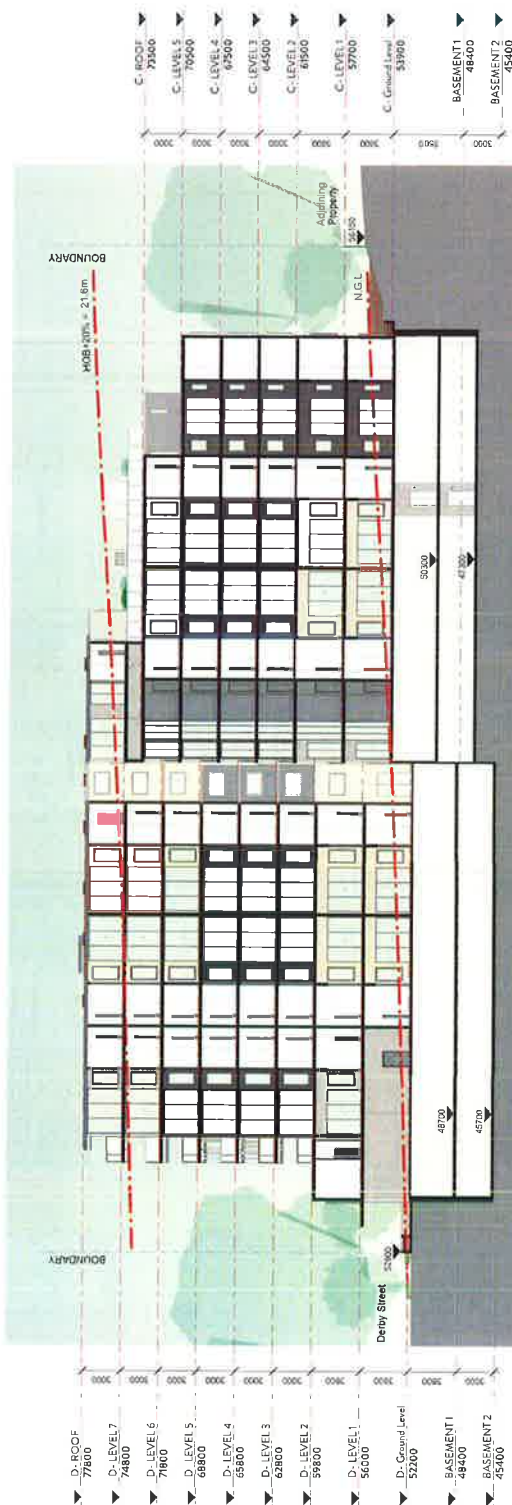

2 Section 2

1:200 @ A1

ISSUED FOR DA

ARCHITECT
ROBERTSON-MARKS
ESTD 1992
111/113-115/117 Blyth Street, Kingswood NSW 2147
BRAND MANNING ANDREWS-SKYLARK MARKS
www.robertson-marks.com.au

CLIENT
SKYTON DEVELOPMENTS (NSW) Pty Ltd
Suite 2, 314/316 West Street
PO Box 969 Kingswood NSW 2148
Phone: 02 9638 8888
Fax: 02 9638 8889
Email: info@skyton.com.au

CONSULTANTS


NOTES
Dimension: Corner to corner, all dimensions on site
prior to commencing construction
Do not scale from this drawing. Use given dimensions.
Copyright © All rights reserved.

REVISIONS
Date: 11/09/2015
By: [Signature]
Description: [Text]

TRUE NORTH & KEY PLAN
[North Arrow]


DRIVING TITLE
Section Sheet 1
SCALE: 1:200 @ A1
DATE: 11/09/2015
PROJECT: 11/02/10/08
Drawing Number
AC-151/B

ROBERTSON-MARKS

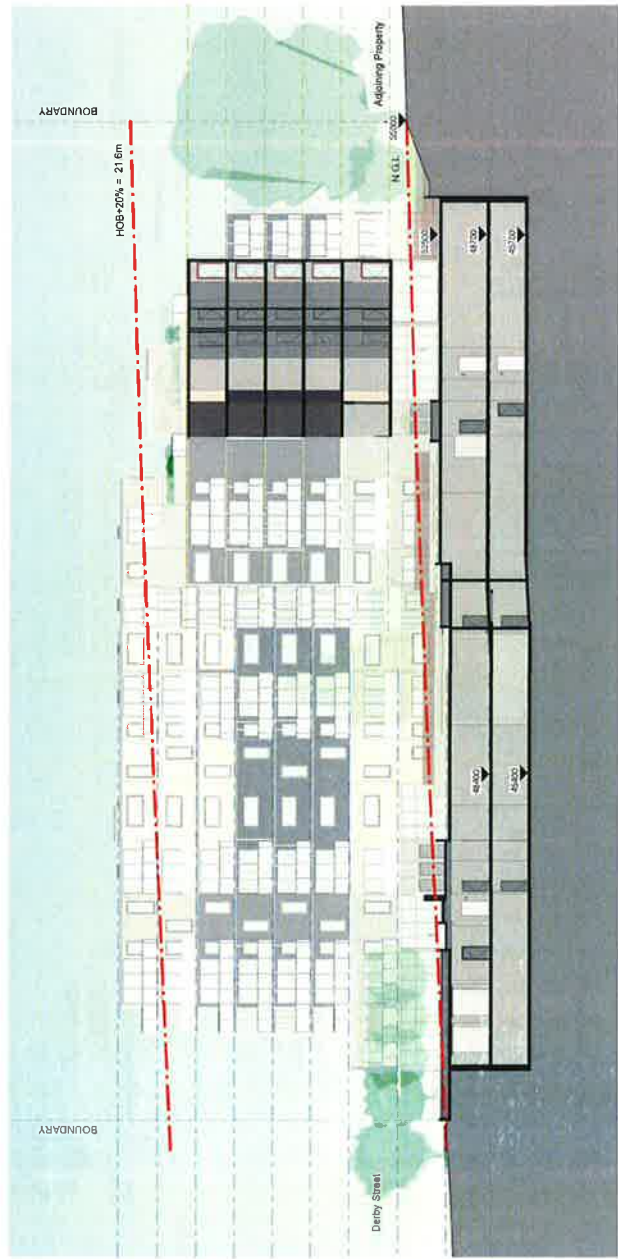

Section 3

1:200 @ A1

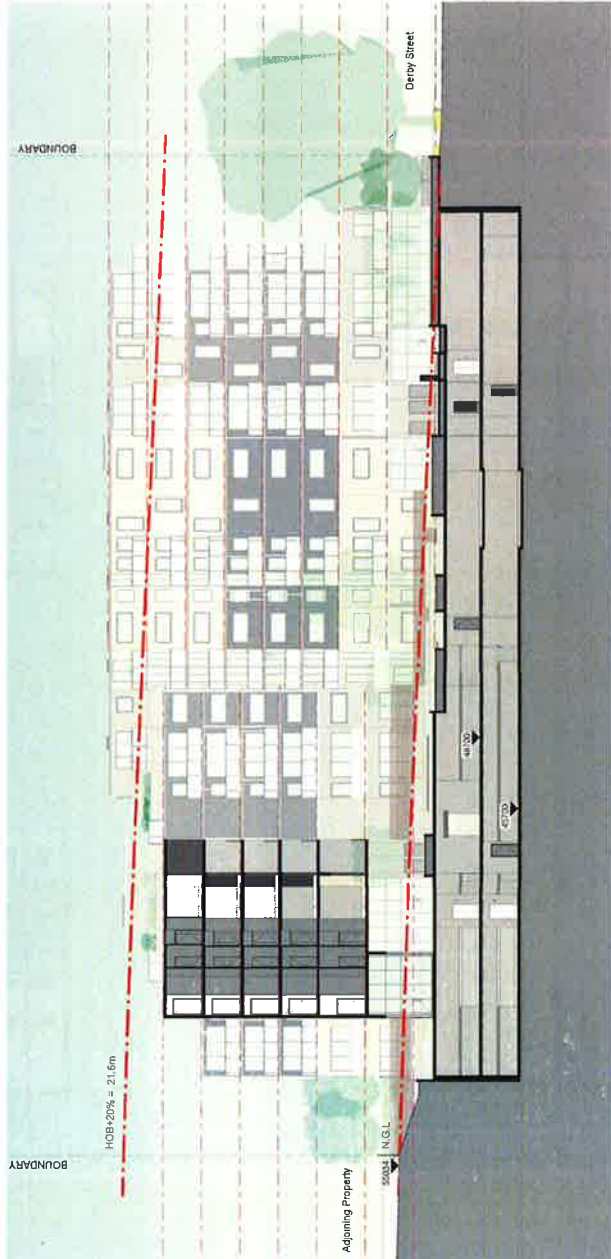


Section 4


1:200 @ A1

ISSUED FOR DA

ARCHITECT ROBERTSON + MARKS EST 1992 48-56 Derby Street KINGSWOOD	CLIENT SKYCON DEVELOPMENTS (NSW) Pty Ltd Unit 2, 3-107 Princes Street Kingswood NSW 2148 Phone: 02 9500 8888 Fax: 02 9500 8889 www.skycon.com.au	CONSULTANTS SKYCON DEVELOPMENTS (NSW) Pty Ltd Unit 2, 3-107 Princes Street Kingswood NSW 2148 Phone: 02 9500 8888 Fax: 02 9500 8889 www.skycon.com.au	NOTES Dimensions - Contractors to check all dimensions on site prior to commencing construction. All dimensions are approximate. Copyright © This document is copyright. All rights reserved.	REVISIONS <table border="1"> <thead> <tr> <th>No.</th> <th>Date</th> <th>Description</th> </tr> </thead> <tbody> <tr> <td>1</td> <td>20/04/2018</td> <td>ISSUED FOR DA</td> </tr> </tbody> </table>	No.	Date	Description	1	20/04/2018	ISSUED FOR DA	TRUE NORTH ARKET PLAN North Arrow	DRAWING TITLE Section Sheet 2 SCALE: 1:200 @ A1 PROJECT: Y103 10/18 AC-152 B ROBERTSON + MARKS
No.	Date	Description										
1	20/04/2018	ISSUED FOR DA										

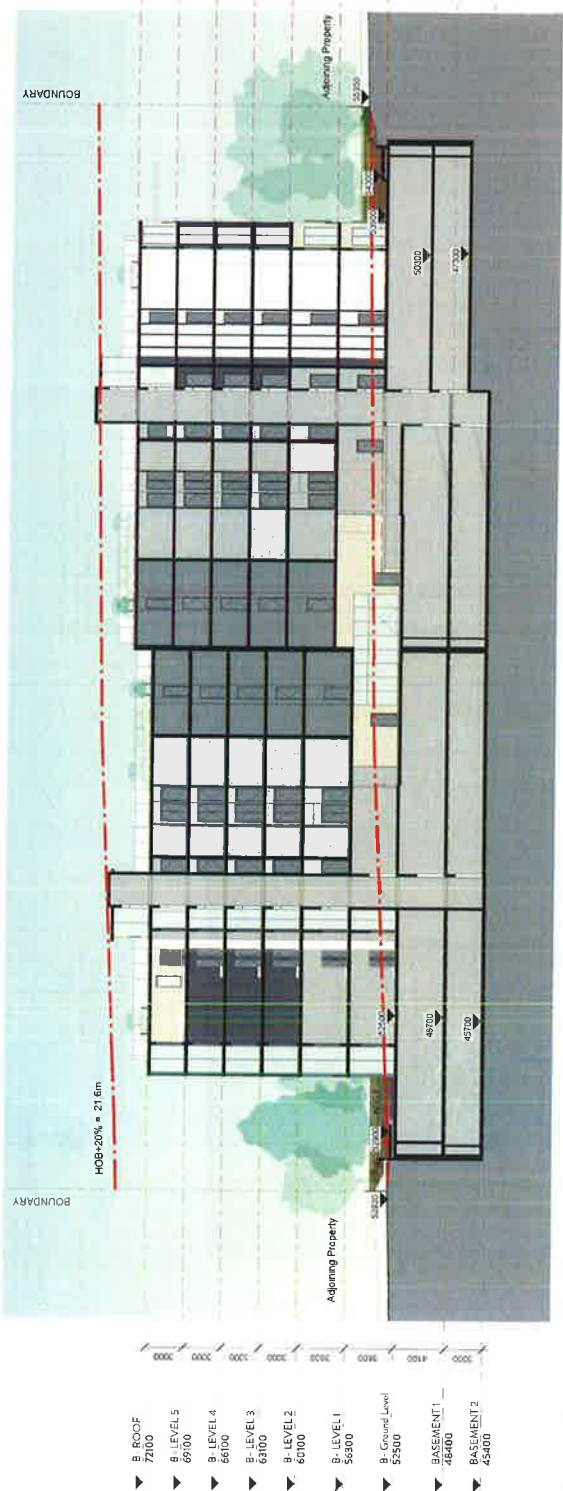

Section 5

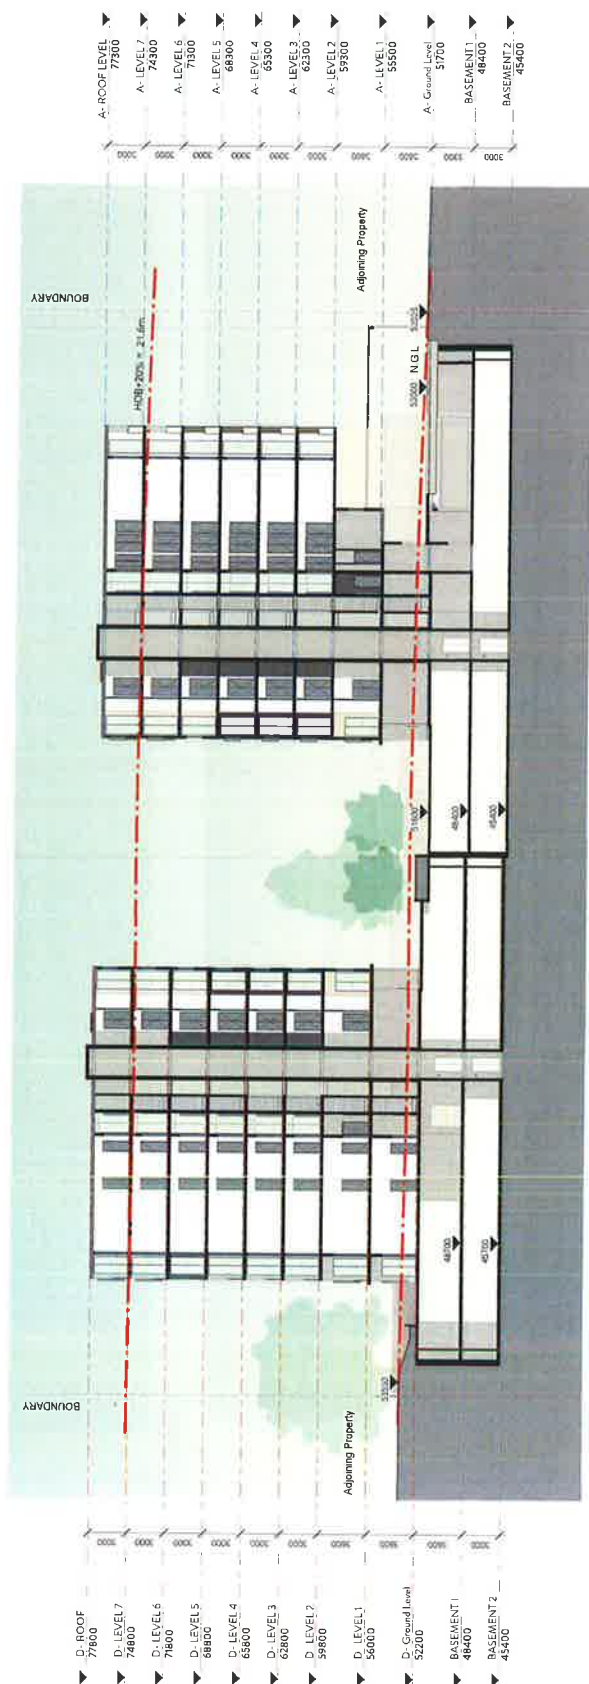

Section 6



1 NORTH
1:200 @ A1



2 EAST
1:200 @ A1



1 SOUTH
1:200 @A1



(2) WEST

