




EAST ELEVATION



NORTH ELEVATION



WEST ELEVATION

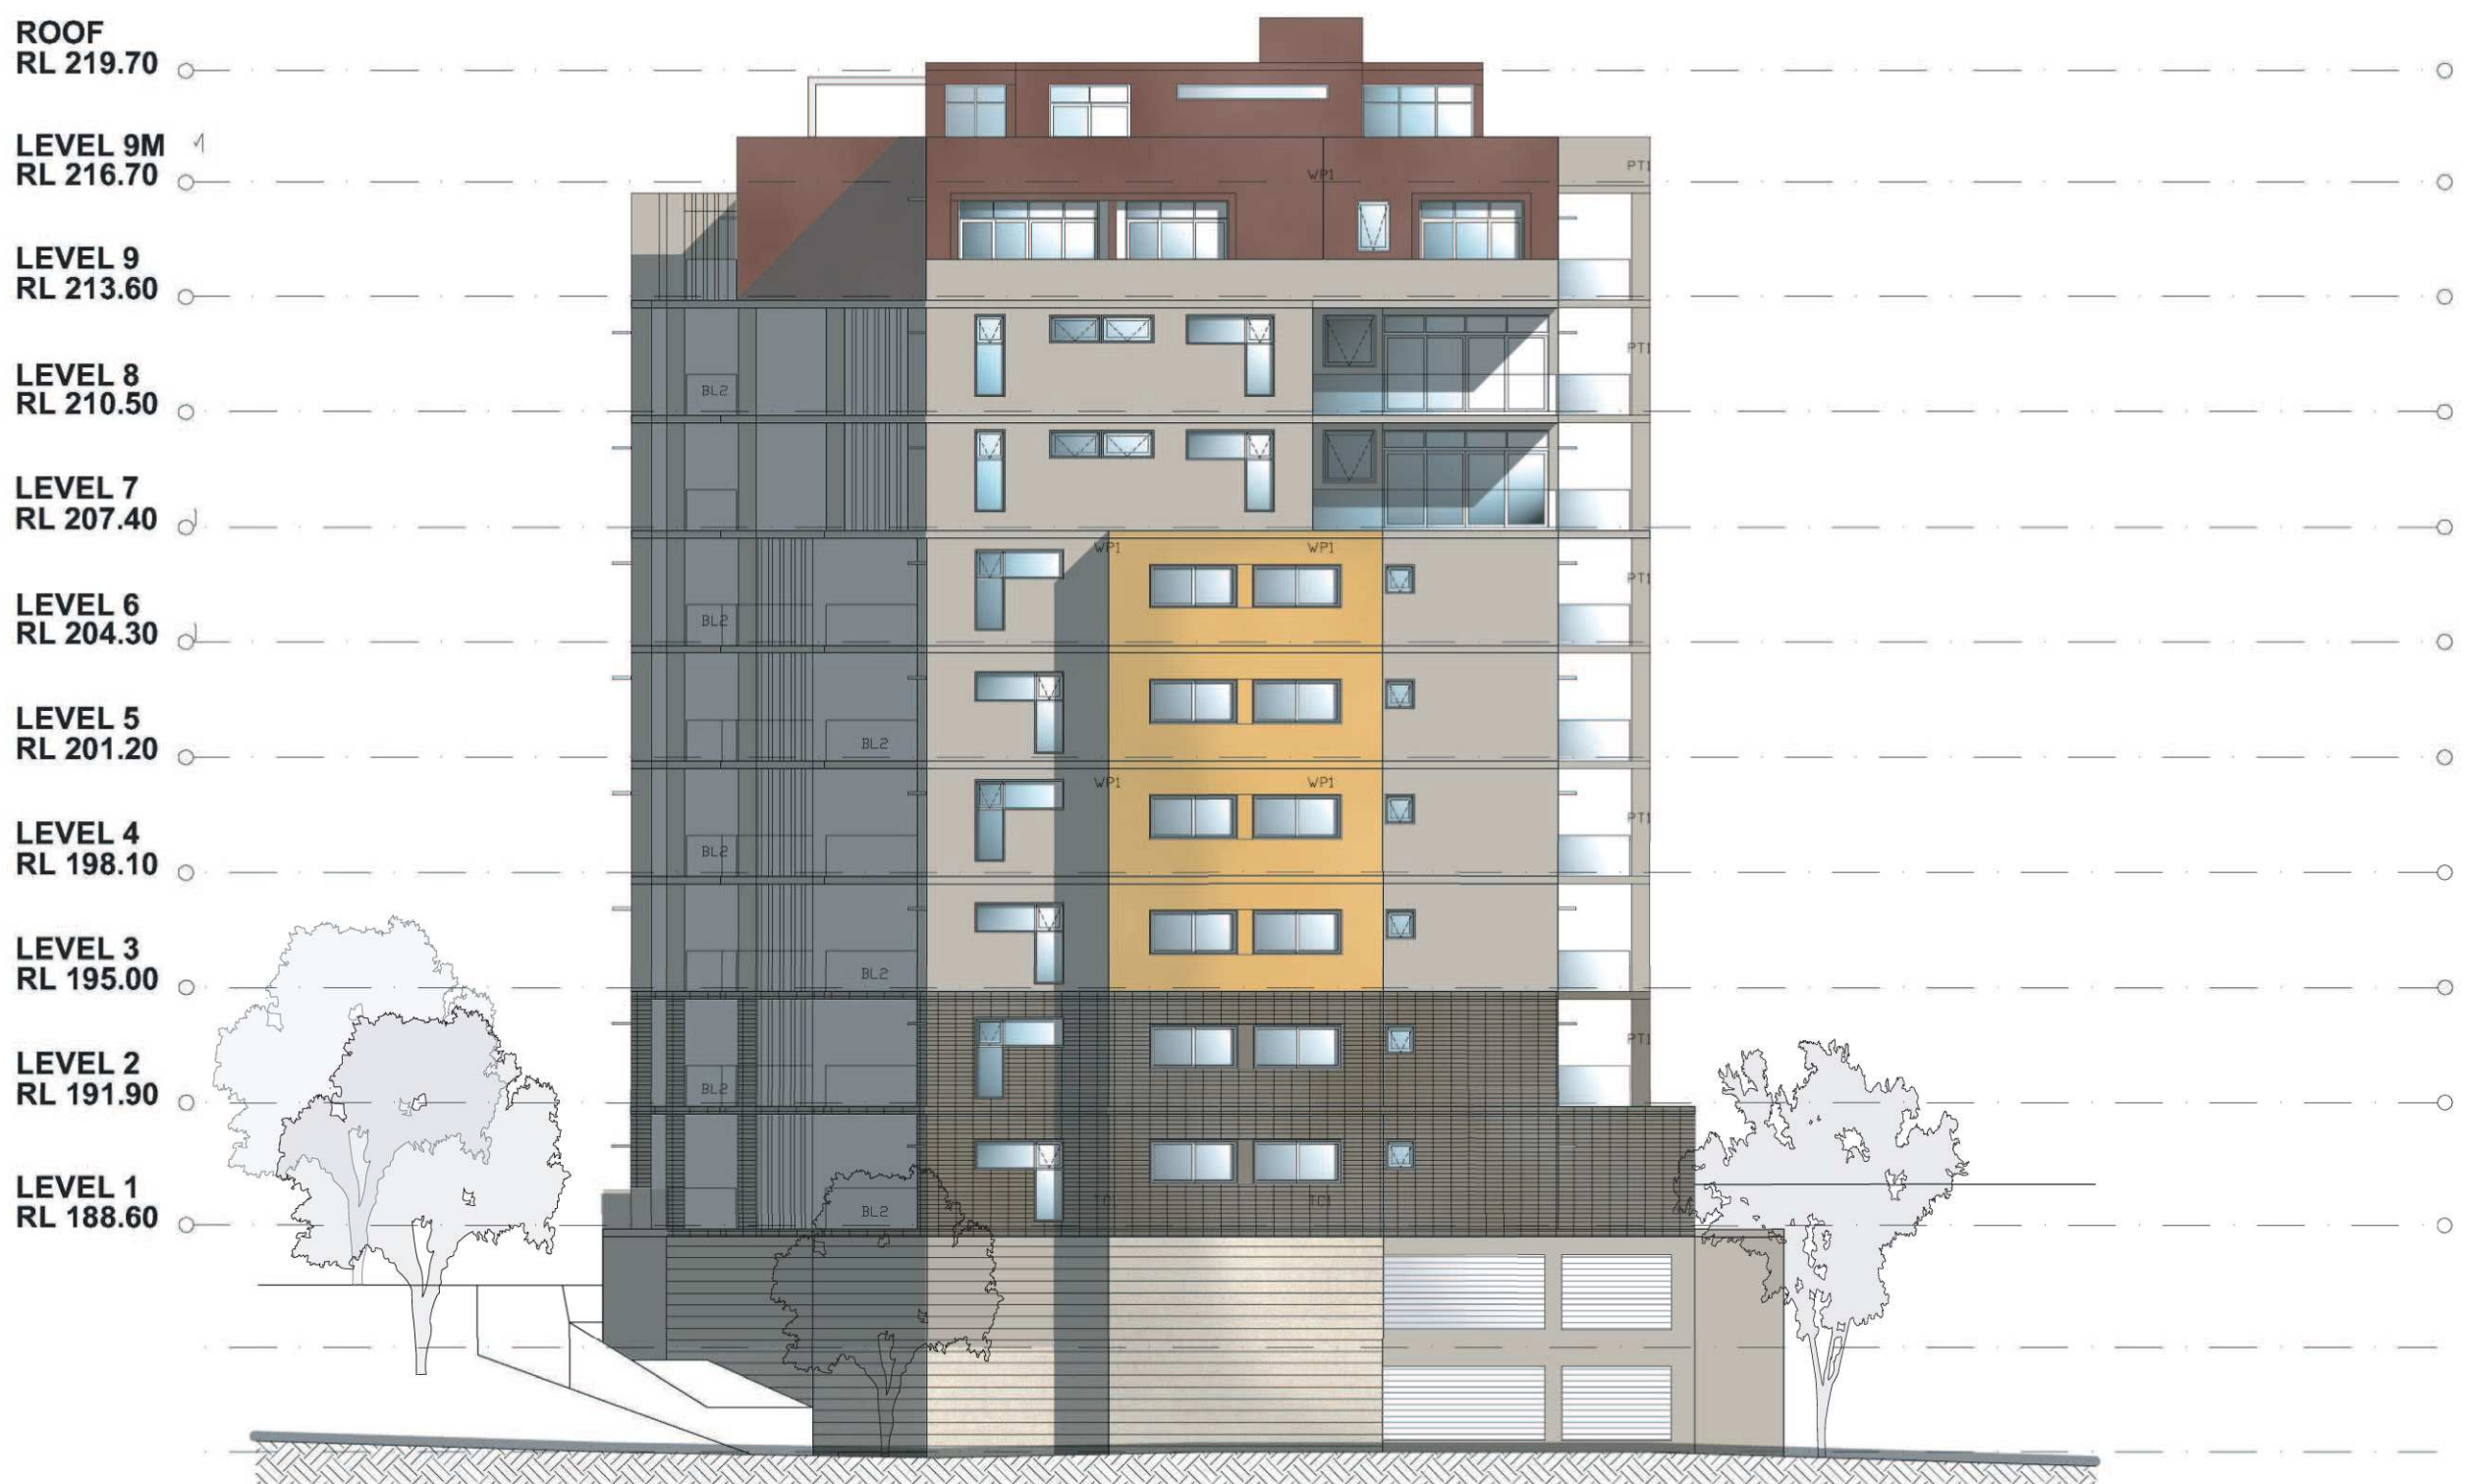

SOUTH ELEVATION

LEGEND:

- PT1 PAINTED MASONRY / CONCRETE
- PT2 WALL PANELING LIGHT
- ST1 STONE BLOCK WORK
- TC1 WALL TILE
- WP1 WALL PANELING DARK
- BL2 BALUSTRADE GLASS

1	15.07.2015	S96 - COUNCIL SUBMISSION
---	------------	--------------------------

Project & Client
Proposed New Ministry Centre

Pretoria Parade & College Crescent, Hornsby NSW

Hornsby Baptist Church

Architect
NBRSPARTNERS
Level 3, 4 Glen Street, Milsons Point, NSW 2061 Australia
T: 61 2 9922 2344 F: 61 2 9922 1308
E: architects@nbrsap.com.au W: www.nbrsap.com.au

No	Date	Details
Amendments		

GILES TRIBE ARCHITECTS
ARCHITECTS & URBAN PLANNERS

Level 8 263 Clarence Street SYDNEY 2000 P 61 2 9264 5005 F 61 2 9264 9908
PO Box Q291 Queen Victoria Building 1230 E gta@gilestribe.com.au
Giles Tribe Pty Ltd ABN 10 001 257 587
Nominated Architects: Ian McCraig 161941 Mark D Broadway 58231 Susan D Hill 164595

Project:
HORNSBY BAPTIST CHURCH - APARTMENTS
CNR COLLEGE CRES & PRETORIA PDE

HORNSBY

Drawing:
ELEVATIONS

Scale:	Job No.	Drawing No.
1:200		
Date: 20/07/2015		
Drawn: SS		

15004 A1.08

This drawing is copyright and must not be retained, copied or used without the consent of Giles Tribe Architects.