


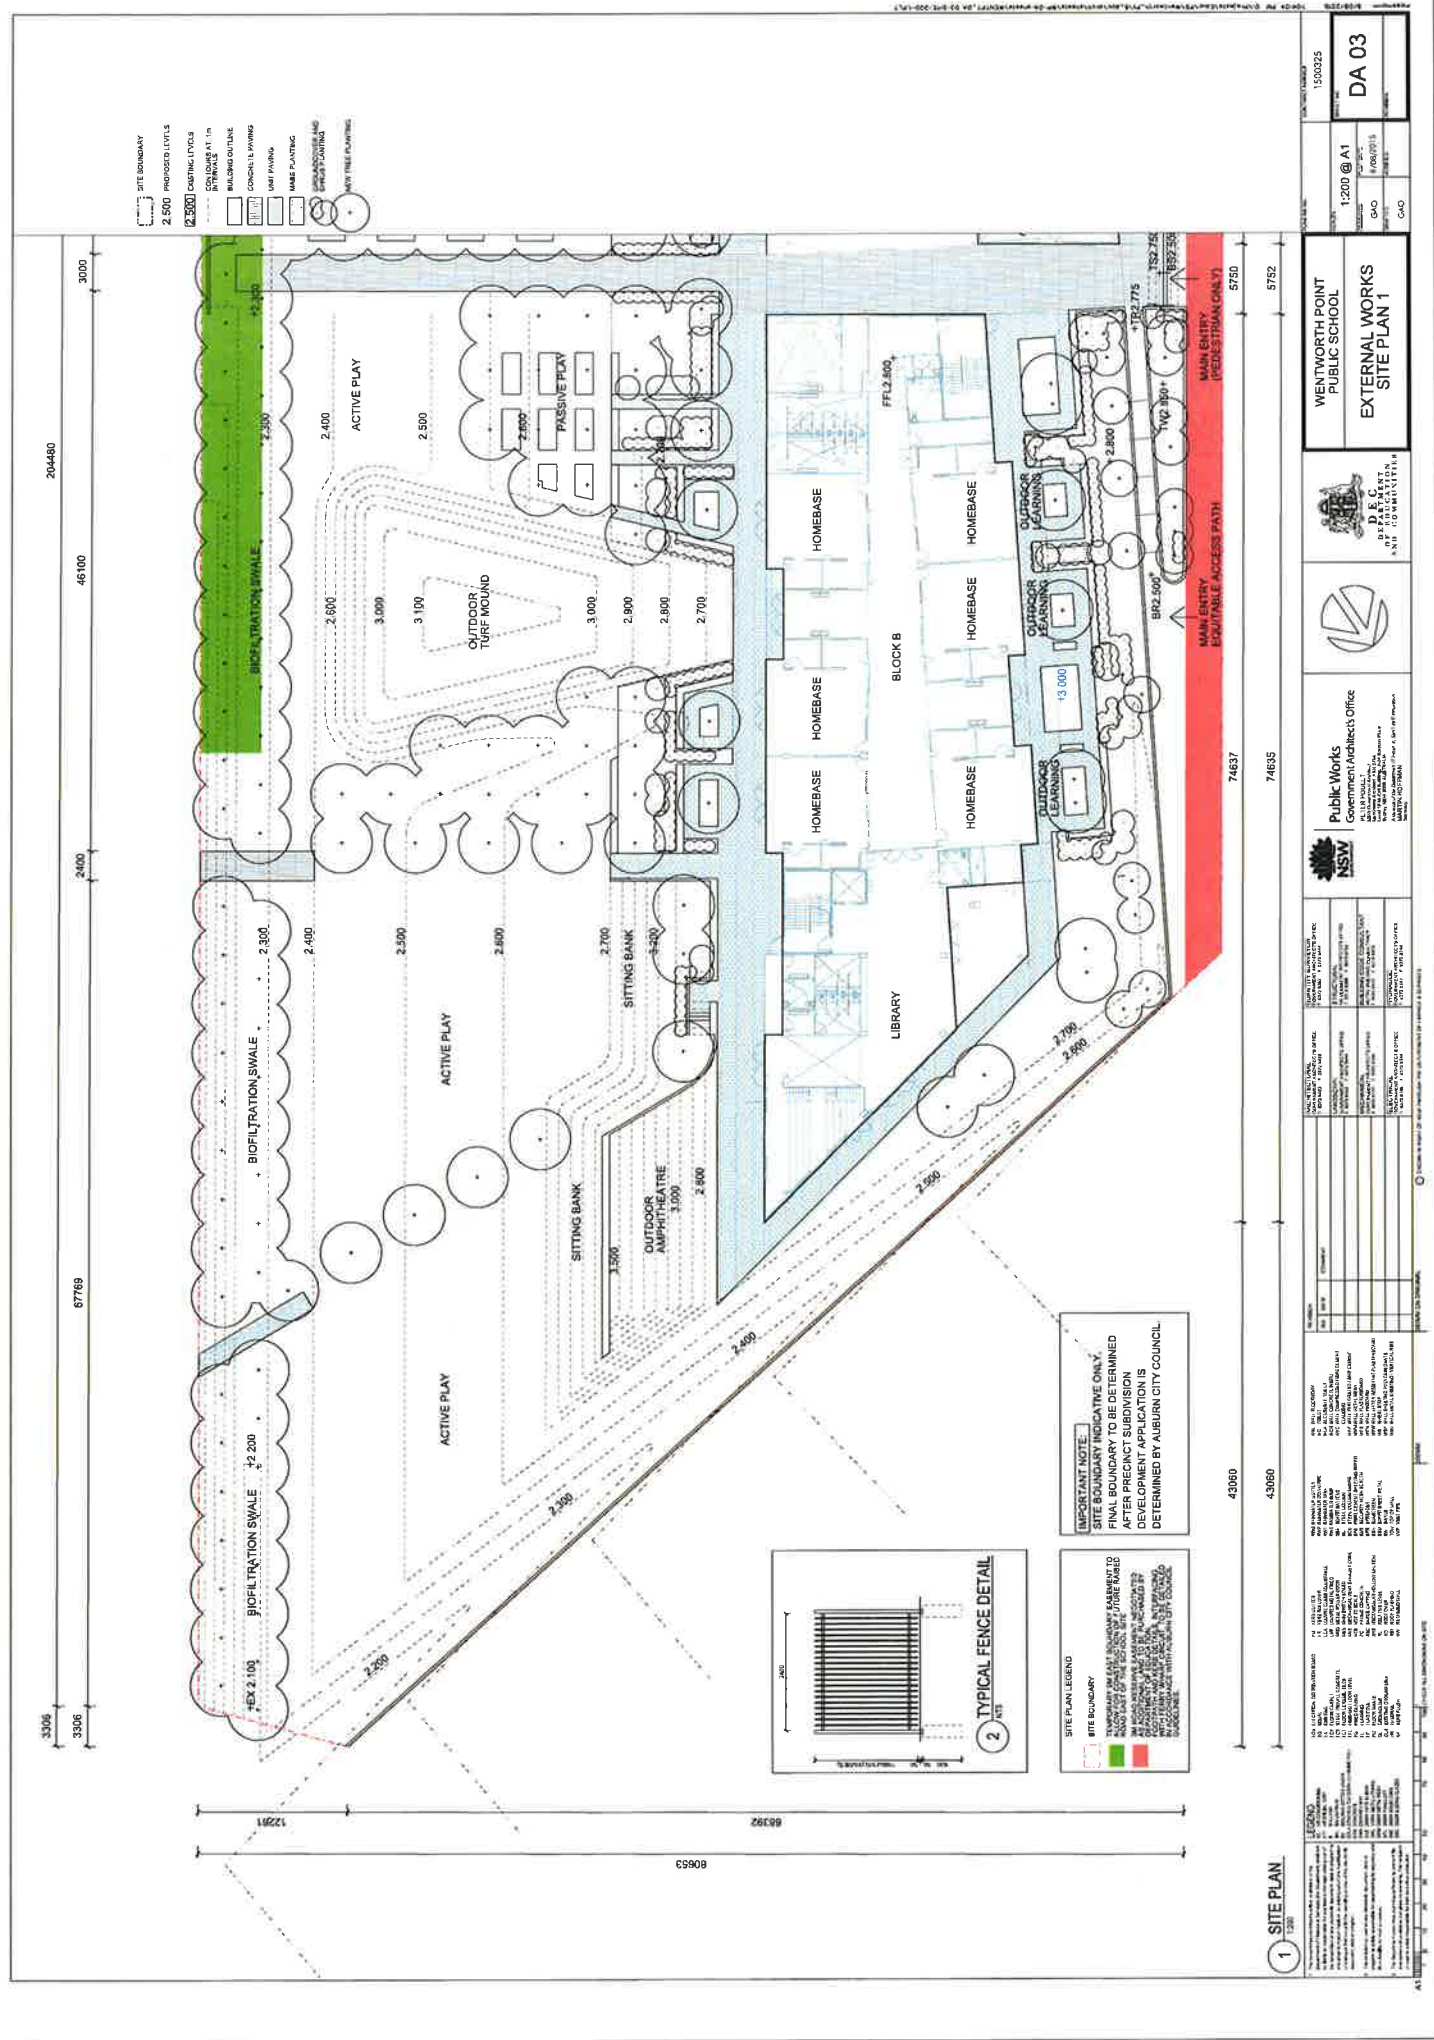




1500325	DA 01
---------	-------

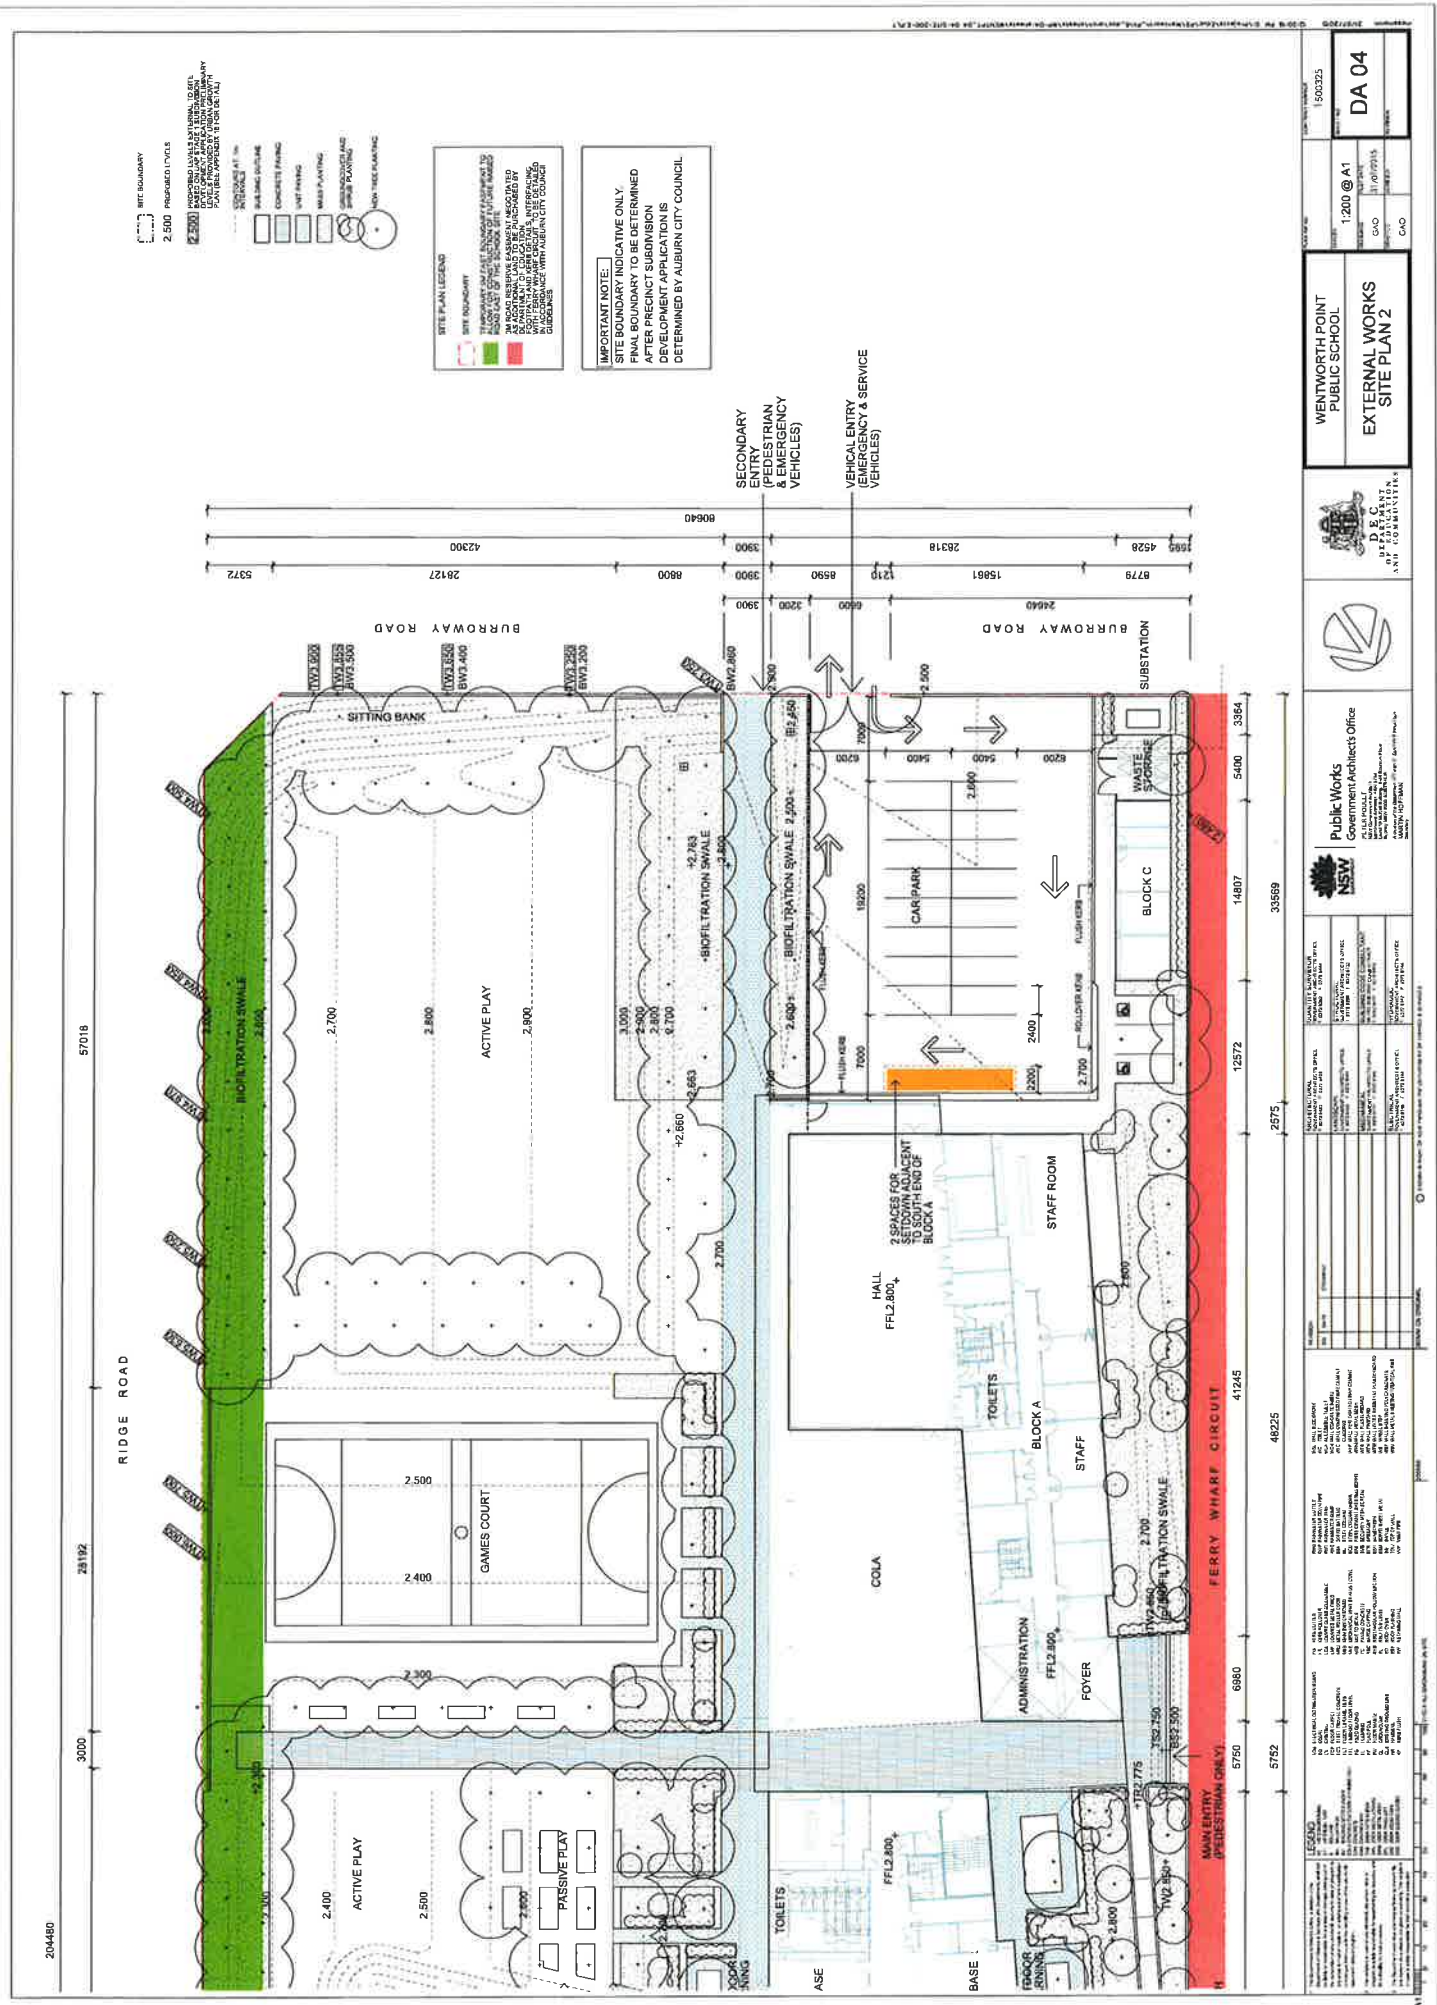

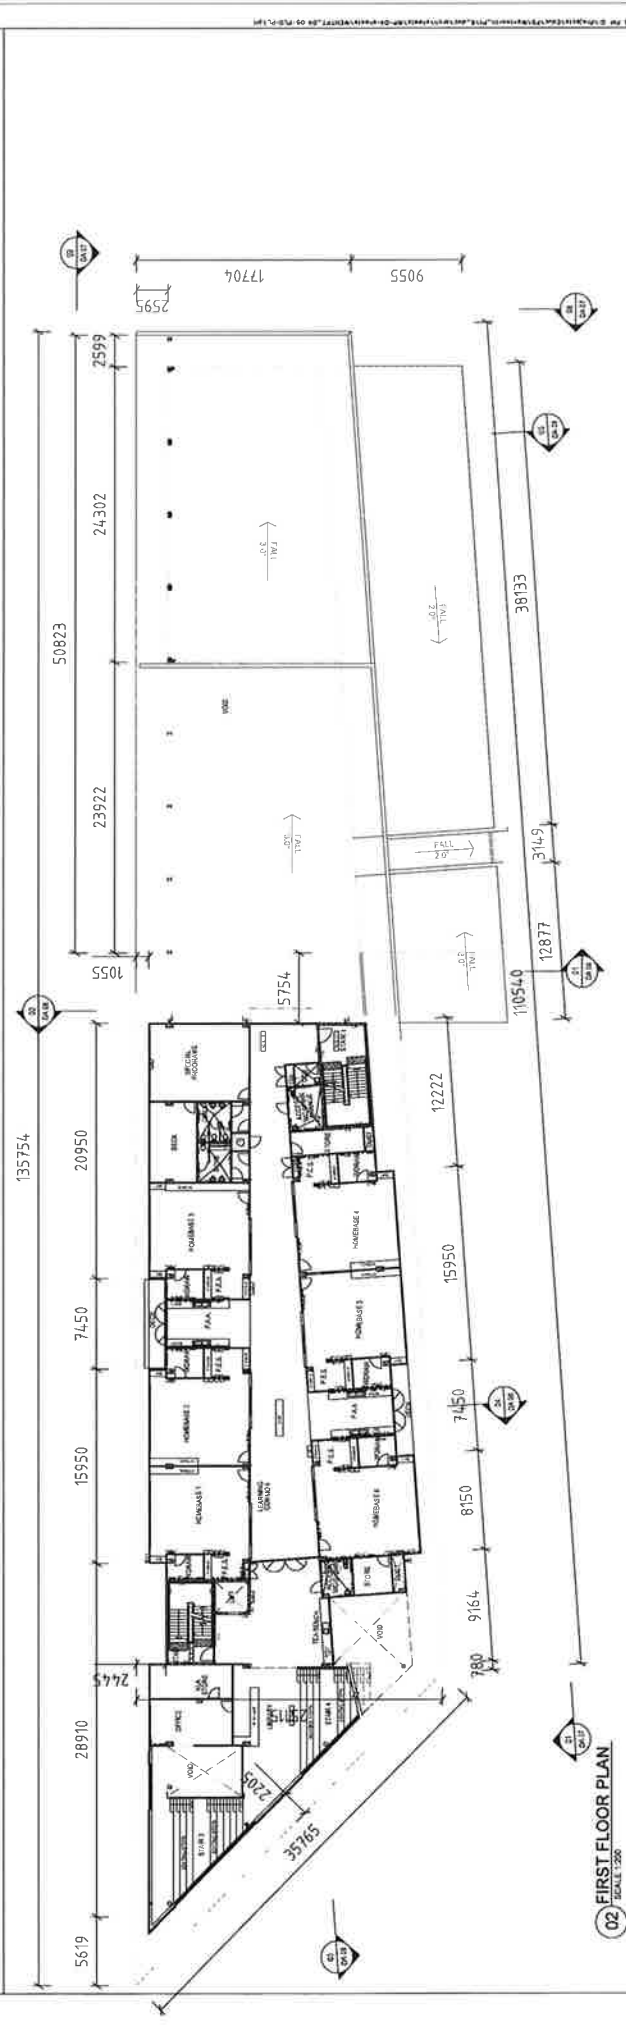


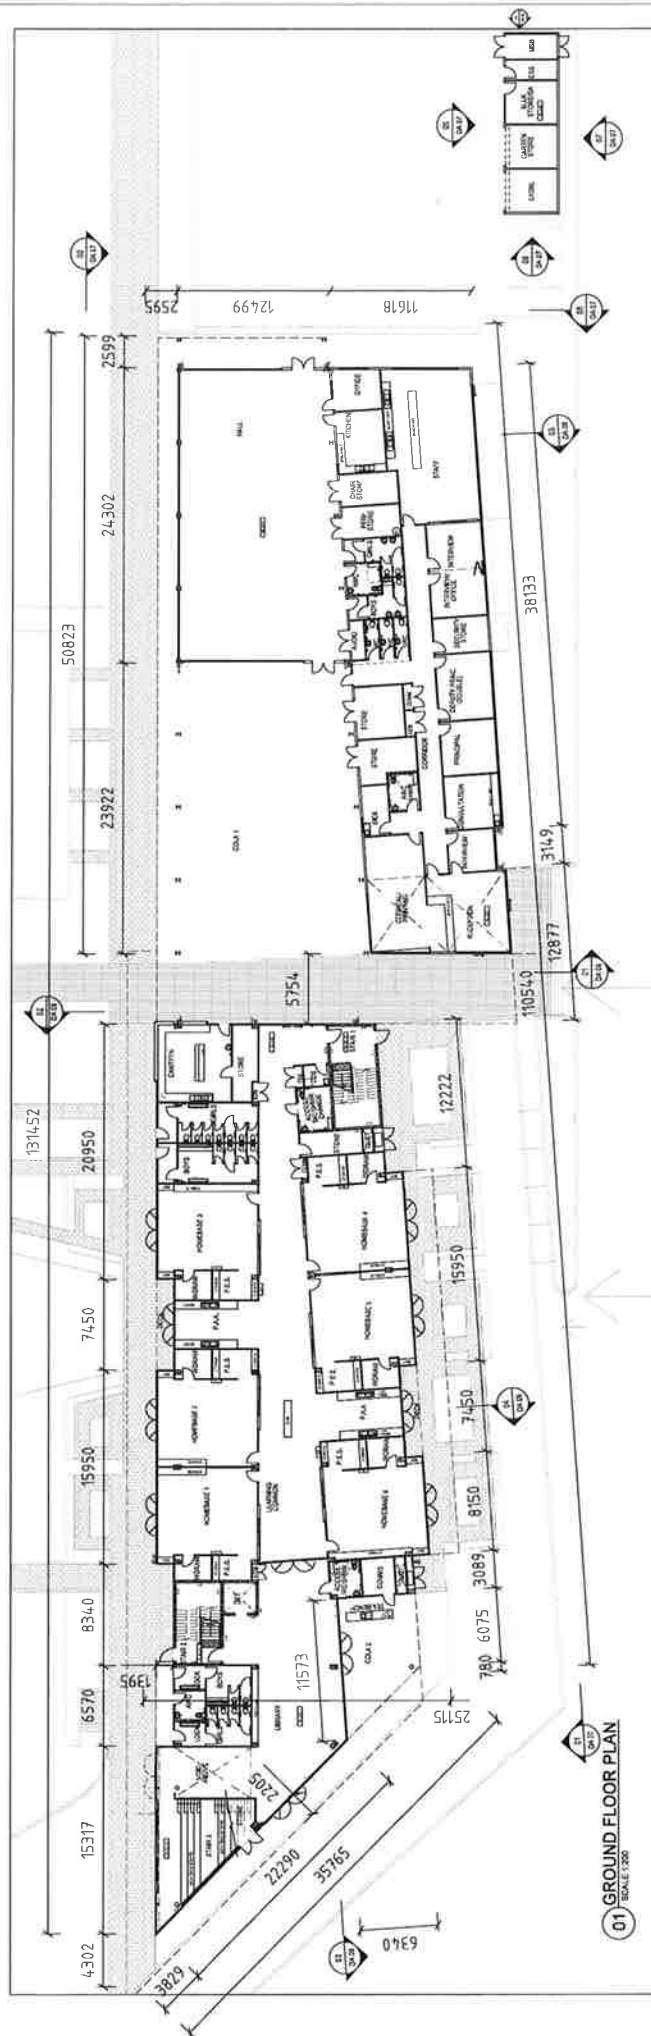


[illegible]

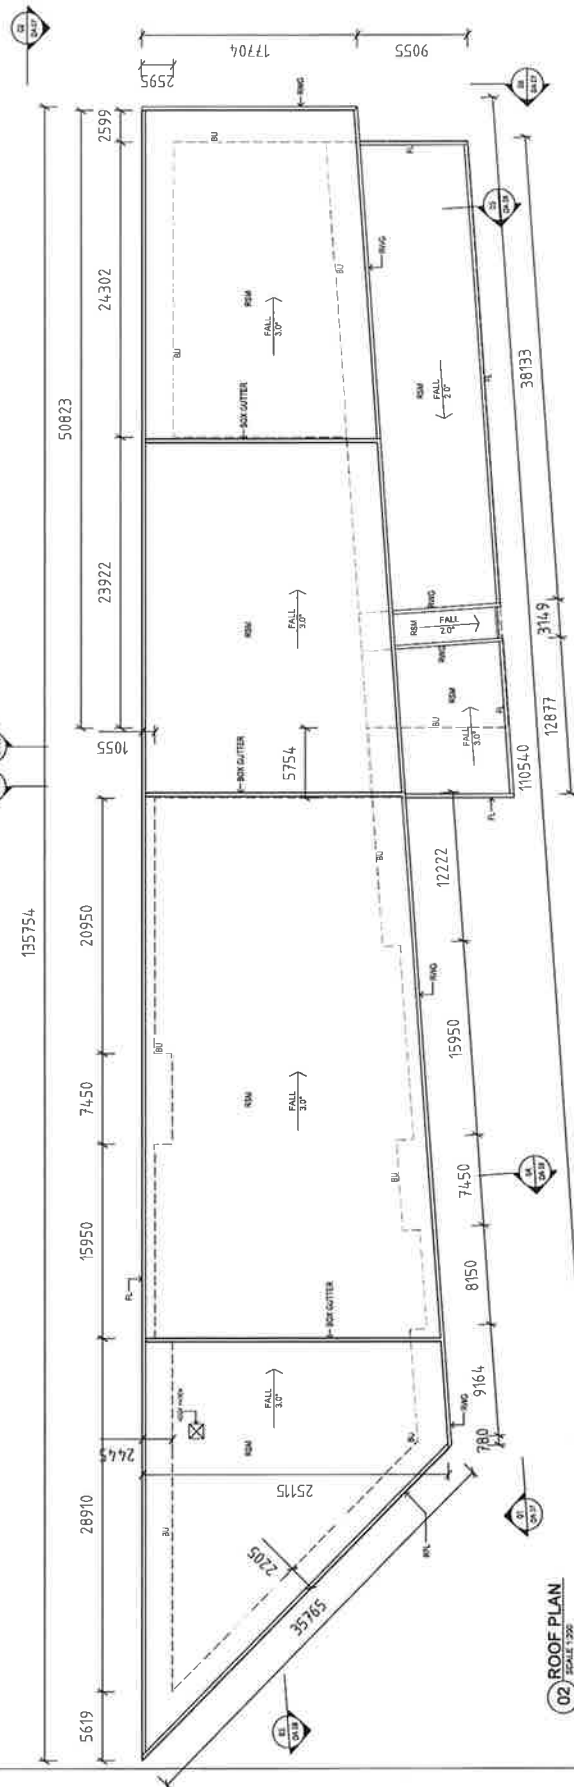
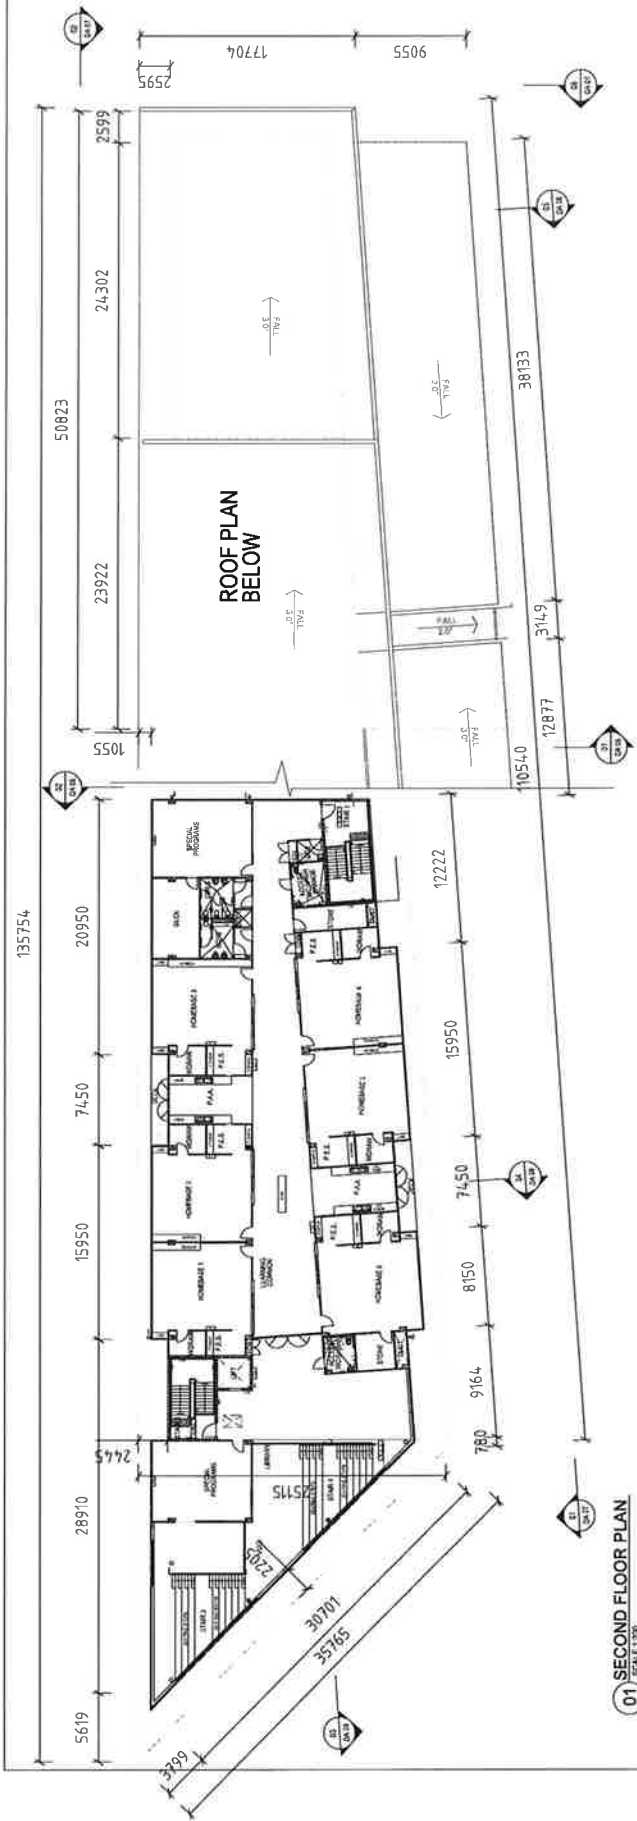





		Public Works Government Architects Office 15003225				WENTWORTH POINT PUBLIC SCHOOL SECOND FLOOR AND ROOF PLAN		DA 06			
LEGEND 1. EXISTING ROOF 2. PROPOSED ROOF 3. PROPOSED GUTTER 4. PROPOSED RIDGE 5. PROPOSED VALLEY 6. PROPOSED DRAINAGE 7. PROPOSED DOWNPIPE 8. PROPOSED ROOF FASCIA 9. PROPOSED ROOF FLASHING 10. PROPOSED ROOF BRICKWORK 11. PROPOSED ROOF CLADDING 12. PROPOSED ROOF INSULATION 13. PROPOSED ROOF VENTILATION 14. PROPOSED ROOF ACCESS 15. PROPOSED ROOF STAIRS 16. PROPOSED ROOF LIFT 17. PROPOSED ROOF MECHANICAL 18. PROPOSED ROOF ELECTRICAL 19. PROPOSED ROOF PLUMBING 20. PROPOSED ROOF PAINTWORK		NOTES 1. ALL ROOF WORK TO BE DONE IN ACCORDANCE WITH THE NSW BUILDING REGULATIONS 2018. 2. ALL ROOF WORK TO BE DONE IN ACCORDANCE WITH THE NSW PLUMBING REGULATIONS 2018. 3. ALL ROOF WORK TO BE DONE IN ACCORDANCE WITH THE NSW ELECTRICAL REGULATIONS 2018. 4. ALL ROOF WORK TO BE DONE IN ACCORDANCE WITH THE NSW MECHANICAL REGULATIONS 2018. 5. ALL ROOF WORK TO BE DONE IN ACCORDANCE WITH THE NSW PAINTWORK REGULATIONS 2018.		REVISIONS NO. DESCRIPTION 1. ISSUED FOR TENDER 2. ISSUED FOR TENDER 3. ISSUED FOR TENDER 4. ISSUED FOR TENDER 5. ISSUED FOR TENDER 6. ISSUED FOR TENDER 7. ISSUED FOR TENDER 8. ISSUED FOR TENDER 9. ISSUED FOR TENDER 10. ISSUED FOR TENDER		APPROVALS DESIGNER: [Signature] CHECKED: [Signature] DRAWN: [Signature] PROJECT MANAGER: [Signature]		PROJECT INFORMATION PROJECT NO: 15003225 PROJECT NAME: WENTWORTH POINT PUBLIC SCHOOL PROJECT ADDRESS: [Address] PROJECT CONTACT: [Contact Info]		DATE 15/03/2025	

SEE (03) FOR TRUE NORTH ELEVATION

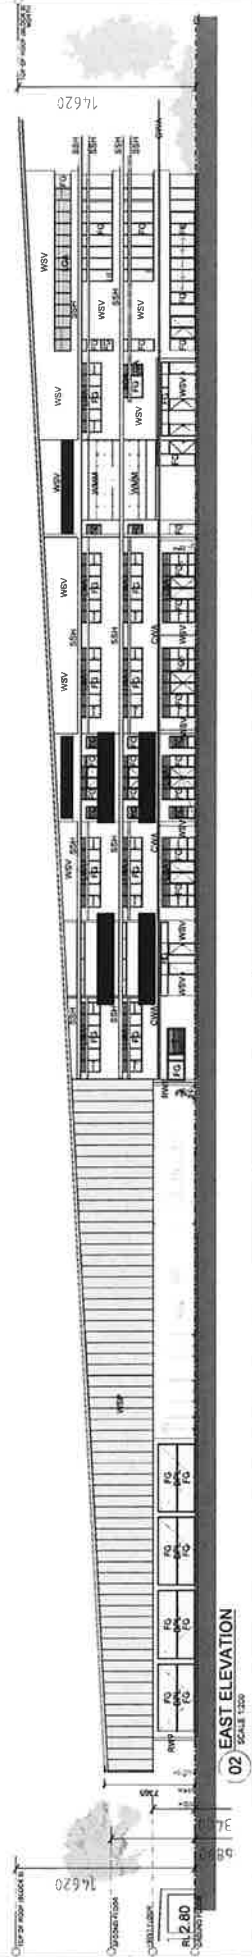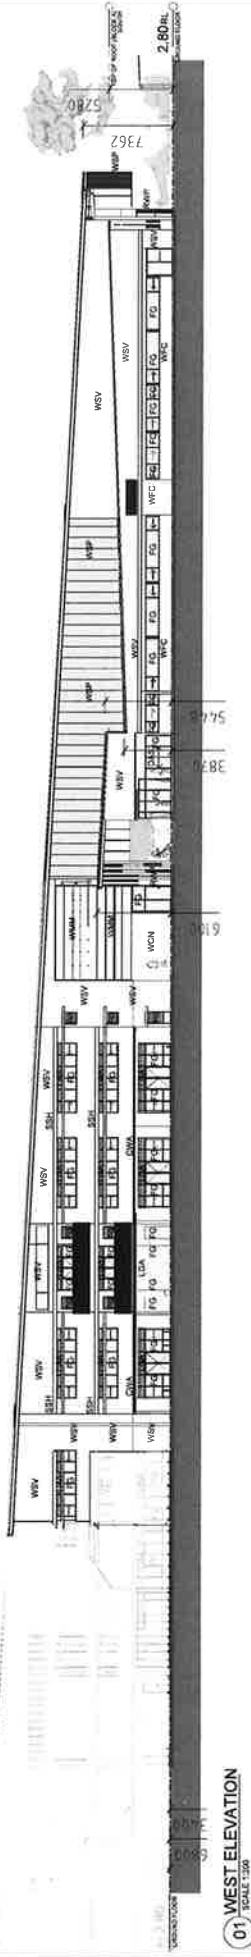

SEE (01) FOR TRUE WEST ELEVATION

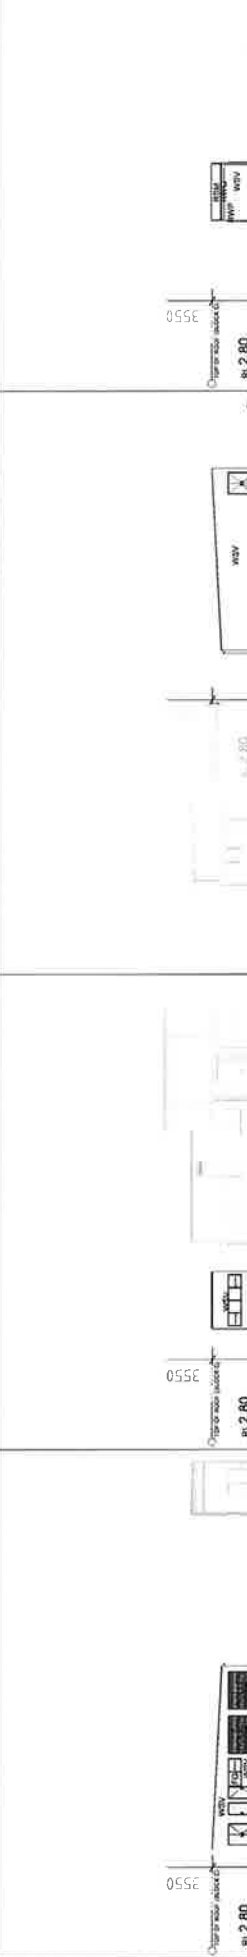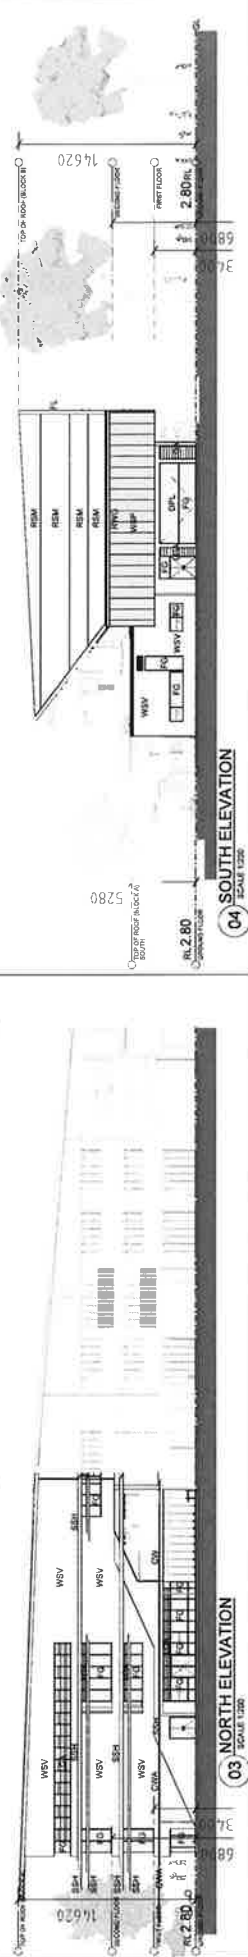

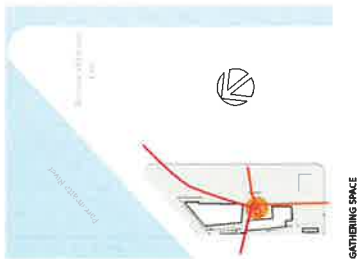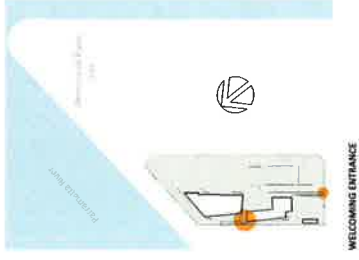 

DATE		TIME		LOCATION		OBSERVERS		WEATHER		TIDE		WIND		SEA		TEMPERATURE		PRESSURE		HUMIDITY		VISIBILITY		CLOUDS		MOON		STARS		PLANETS		COMETS		METEORS		AURORA		OTHER	
1	2	



**Public Works
Government Architect's Office**

IN THE POCKET
With Government's new
Public Works App, you can
load up your smartphone and get
help in just 30 seconds.

As simple as 1-2-3-4-5-6-7-8-9-10
1. Download the Public Works App from the App Store or Google Play
2. Open the app
3. Tap on the 'Public Works' icon
4. Tap on the 'Public Works' icon
5. Tap on the 'Public Works' icon
6. Tap on the 'Public Works' icon
7. Tap on the 'Public Works' icon
8. Tap on the 'Public Works' icon
9. Tap on the 'Public Works' icon
10. Tap on the 'Public Works' icon



DEPARTMENT
OF EDUCATION
AND COMMUNITY DEVELOPMENT

WENTWORTH POINT
PUBLIC SCHOOL

SITE ANALYSIS

1500325	DA 09
1500325	DA 09



LEGEND

Site

1 Photo location and direction



1 View towards Parramatta River



2 Ferry Wharf



3 View towards Ferry Wharf and Parramatta River



4 View of site boundary and access lane



5 View towards Wentworth Point through existing site



6 View towards site from Burrumbidgee Road

Wentworth Point Public School
Site Analysis

Public Works
Government Architects Office

DA 10


1500225

Wentworth Point Public School
Site Analysis


DA 10

1500225


Wentworth Point Public School
Site Analysis

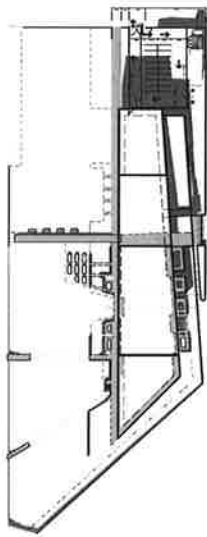

01 JUNE 21 - 9AM
SCALE 1:1000

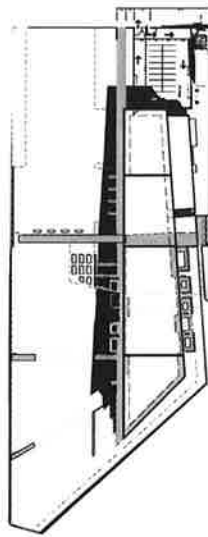

02 JUNE 21 - 12PM
SCALE 1:1000

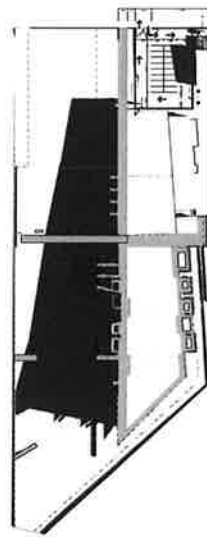

03 JUNE 21 - 3PM
SCALE 1:1000



1 VIEW TOWARDS NORTH WEST CORNER (LIBRARY)



2 VIEW FROM FERRY WHARF CIRCUIT LOOKING EAST



3 VIEW LOOKING EAST TOWARDS MAIN ENTRY & RECEPTION



4 VIEW LOOKING EAST TOWARDS ADMINISTRATION BUILDING

NSW GOVERNMENT Public Works Government Architects Office 111 Pitt Street Sydney NSW 2000 Tel: (02) 9231 3111 Fax: (02) 9231 3112 Email: ga@publicworks.nsw.gov.au		NSW GOVERNMENT ARCHITECTS OFFICE	PROJECT NO: 1500325 DATE: 10/07/2013 DRAWN: GAO CHECKED: GAO	WENTWORTH POINT PUBLIC SCHOOL 3D PHOTOMONTAGES	DA 12
NOTES: 1. This drawing is a 3D photomontage of the proposed building and its surroundings. It is not a technical drawing and should not be used for construction purposes. 2. The building is shown in a simplified manner to illustrate its form and scale. It is not intended to show details of the building's construction or materials. 3. The surrounding landscape and buildings are shown for context only. They are not part of the project and are shown as they exist.		DATE: 10/07/2013 DRAWN: GAO CHECKED: GAO			

