


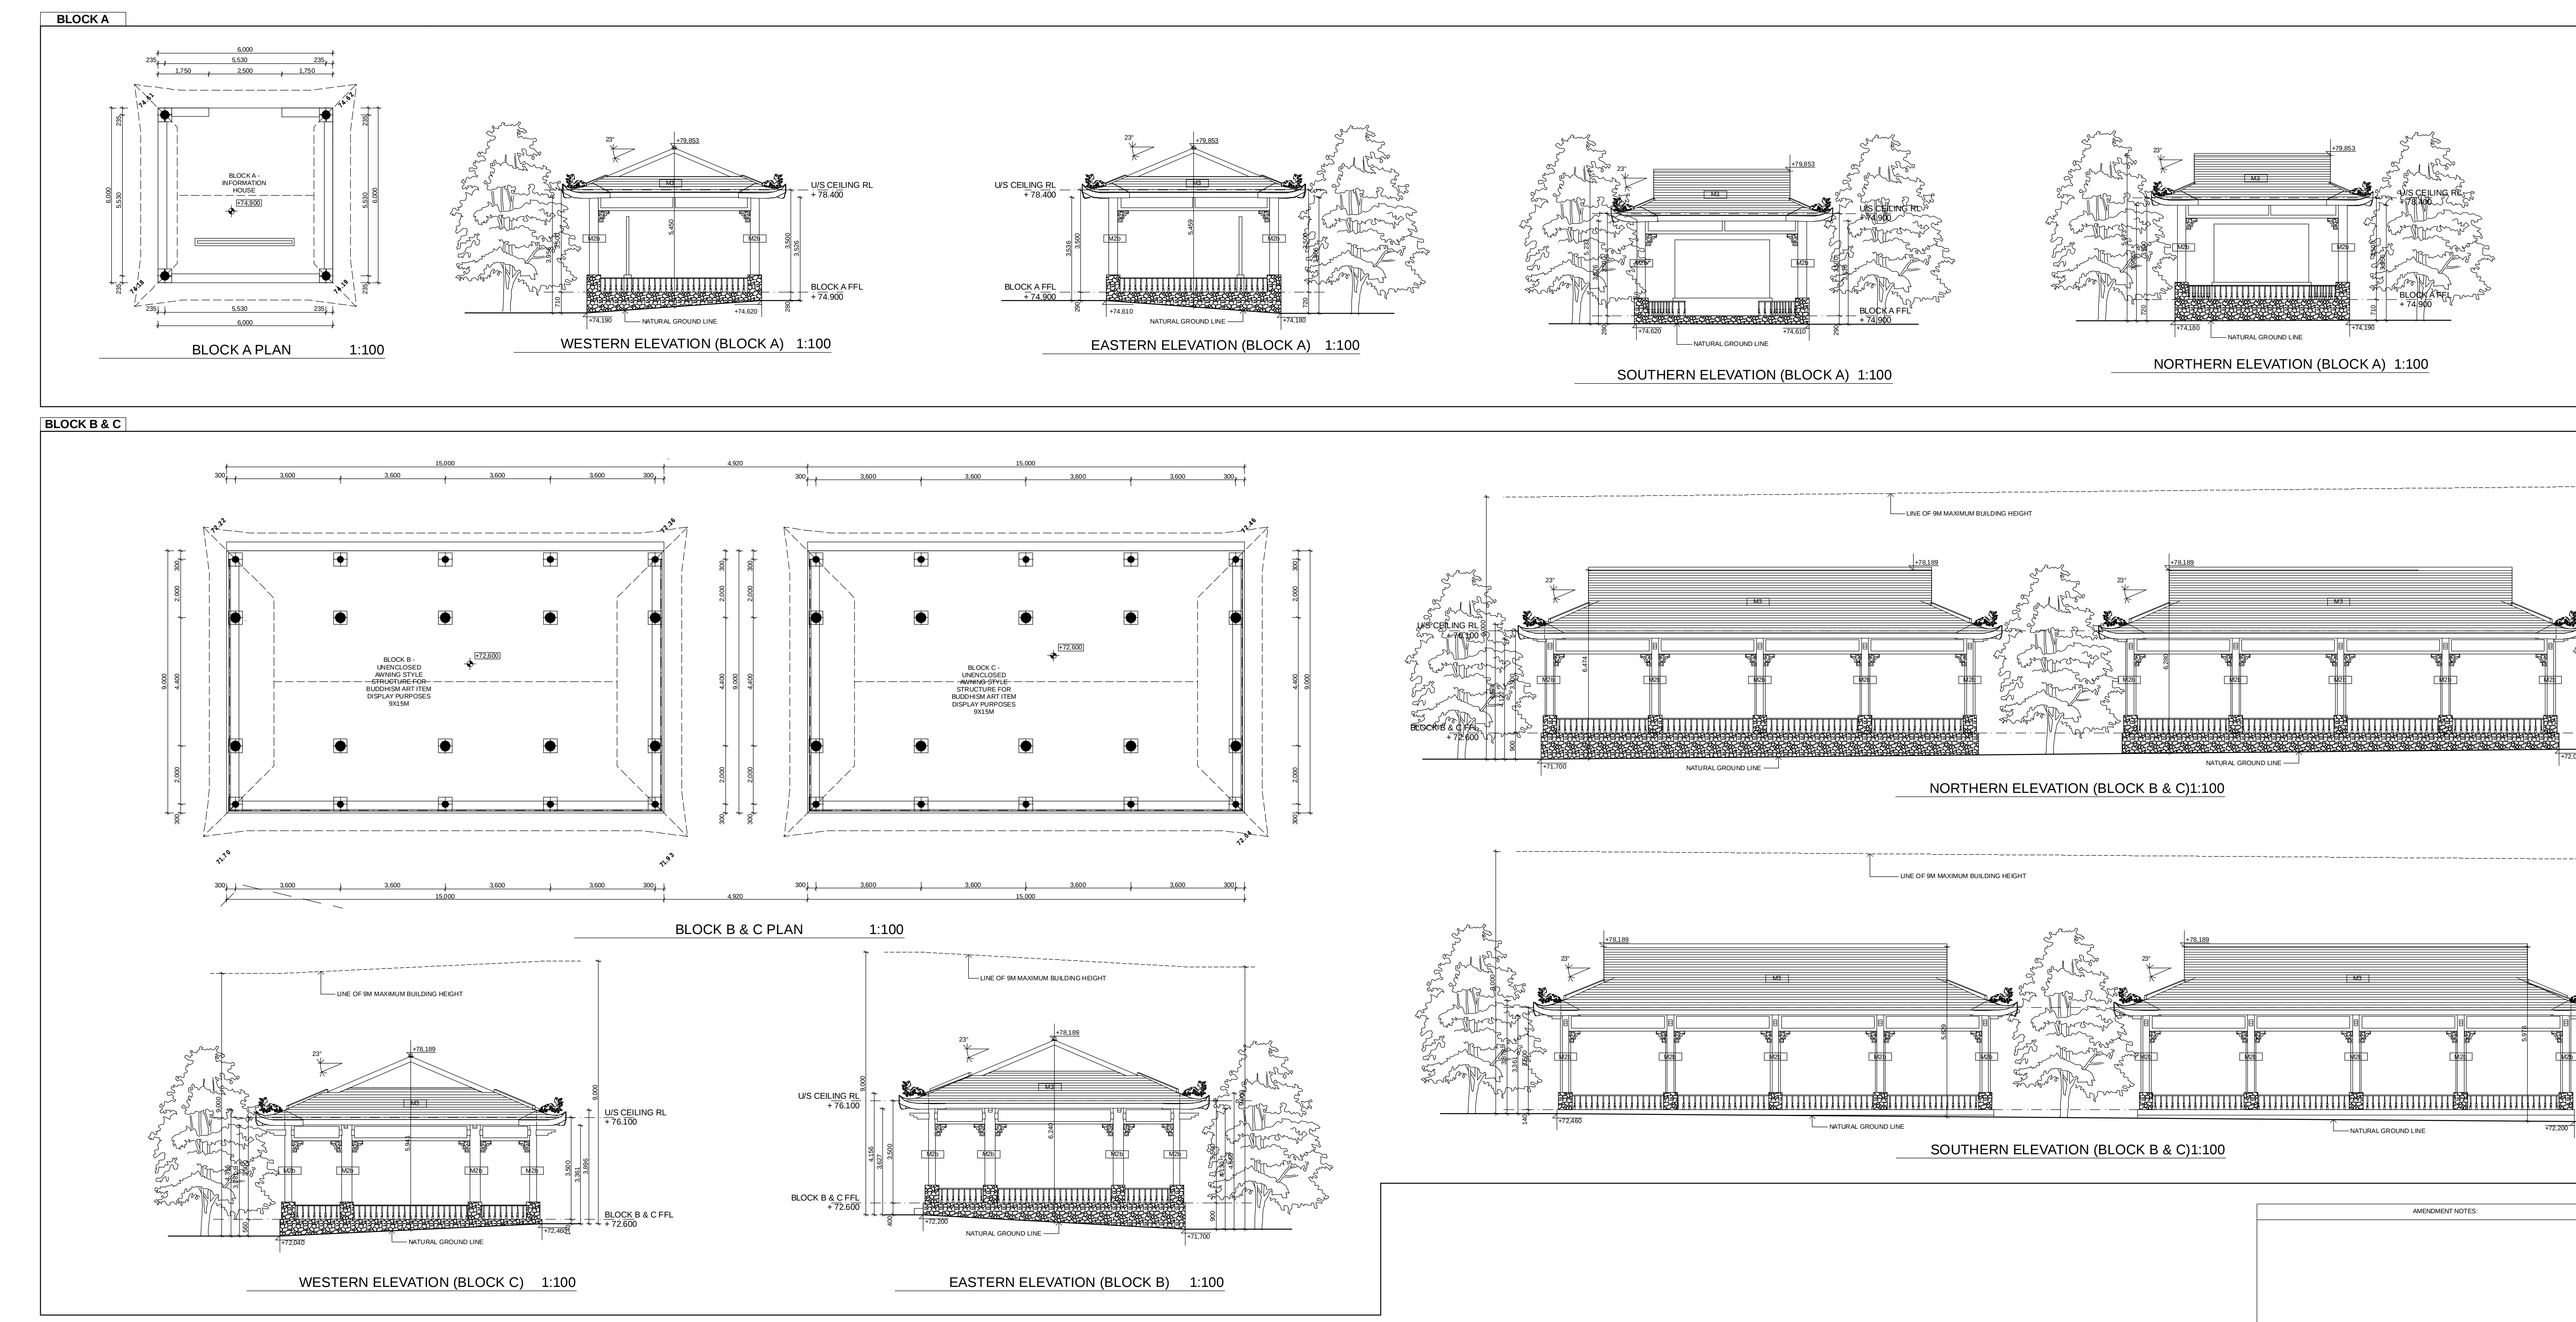
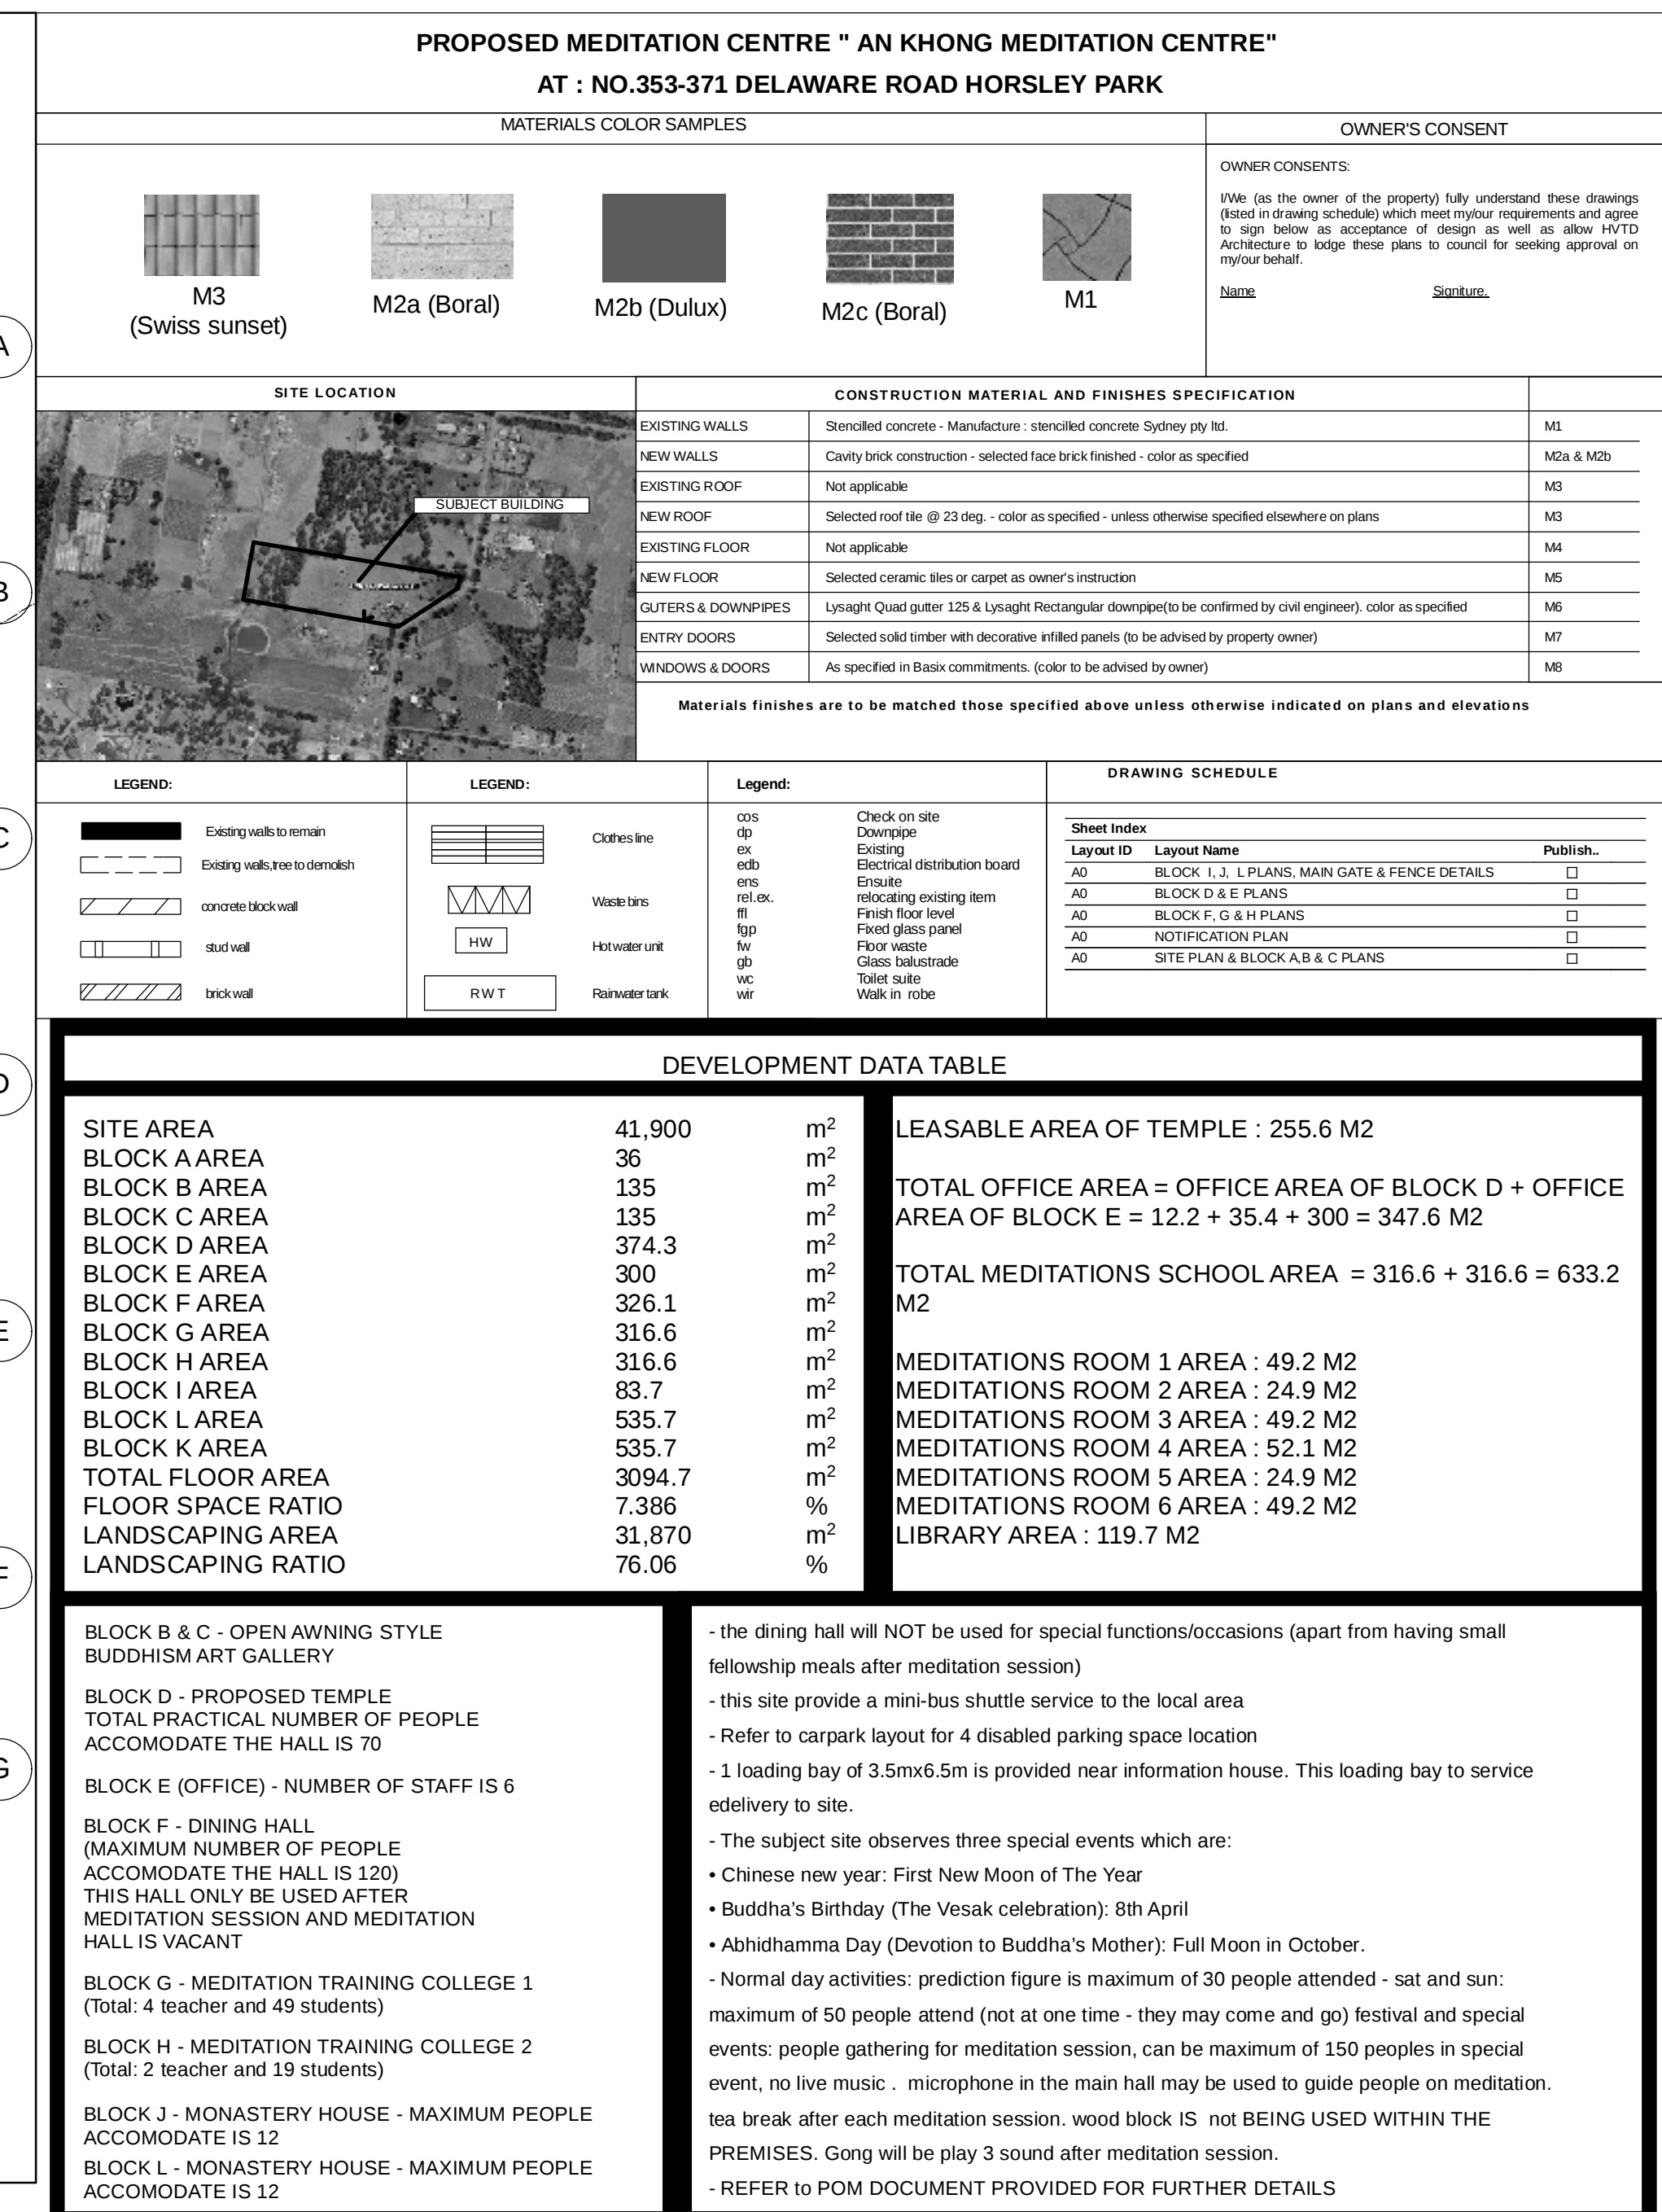


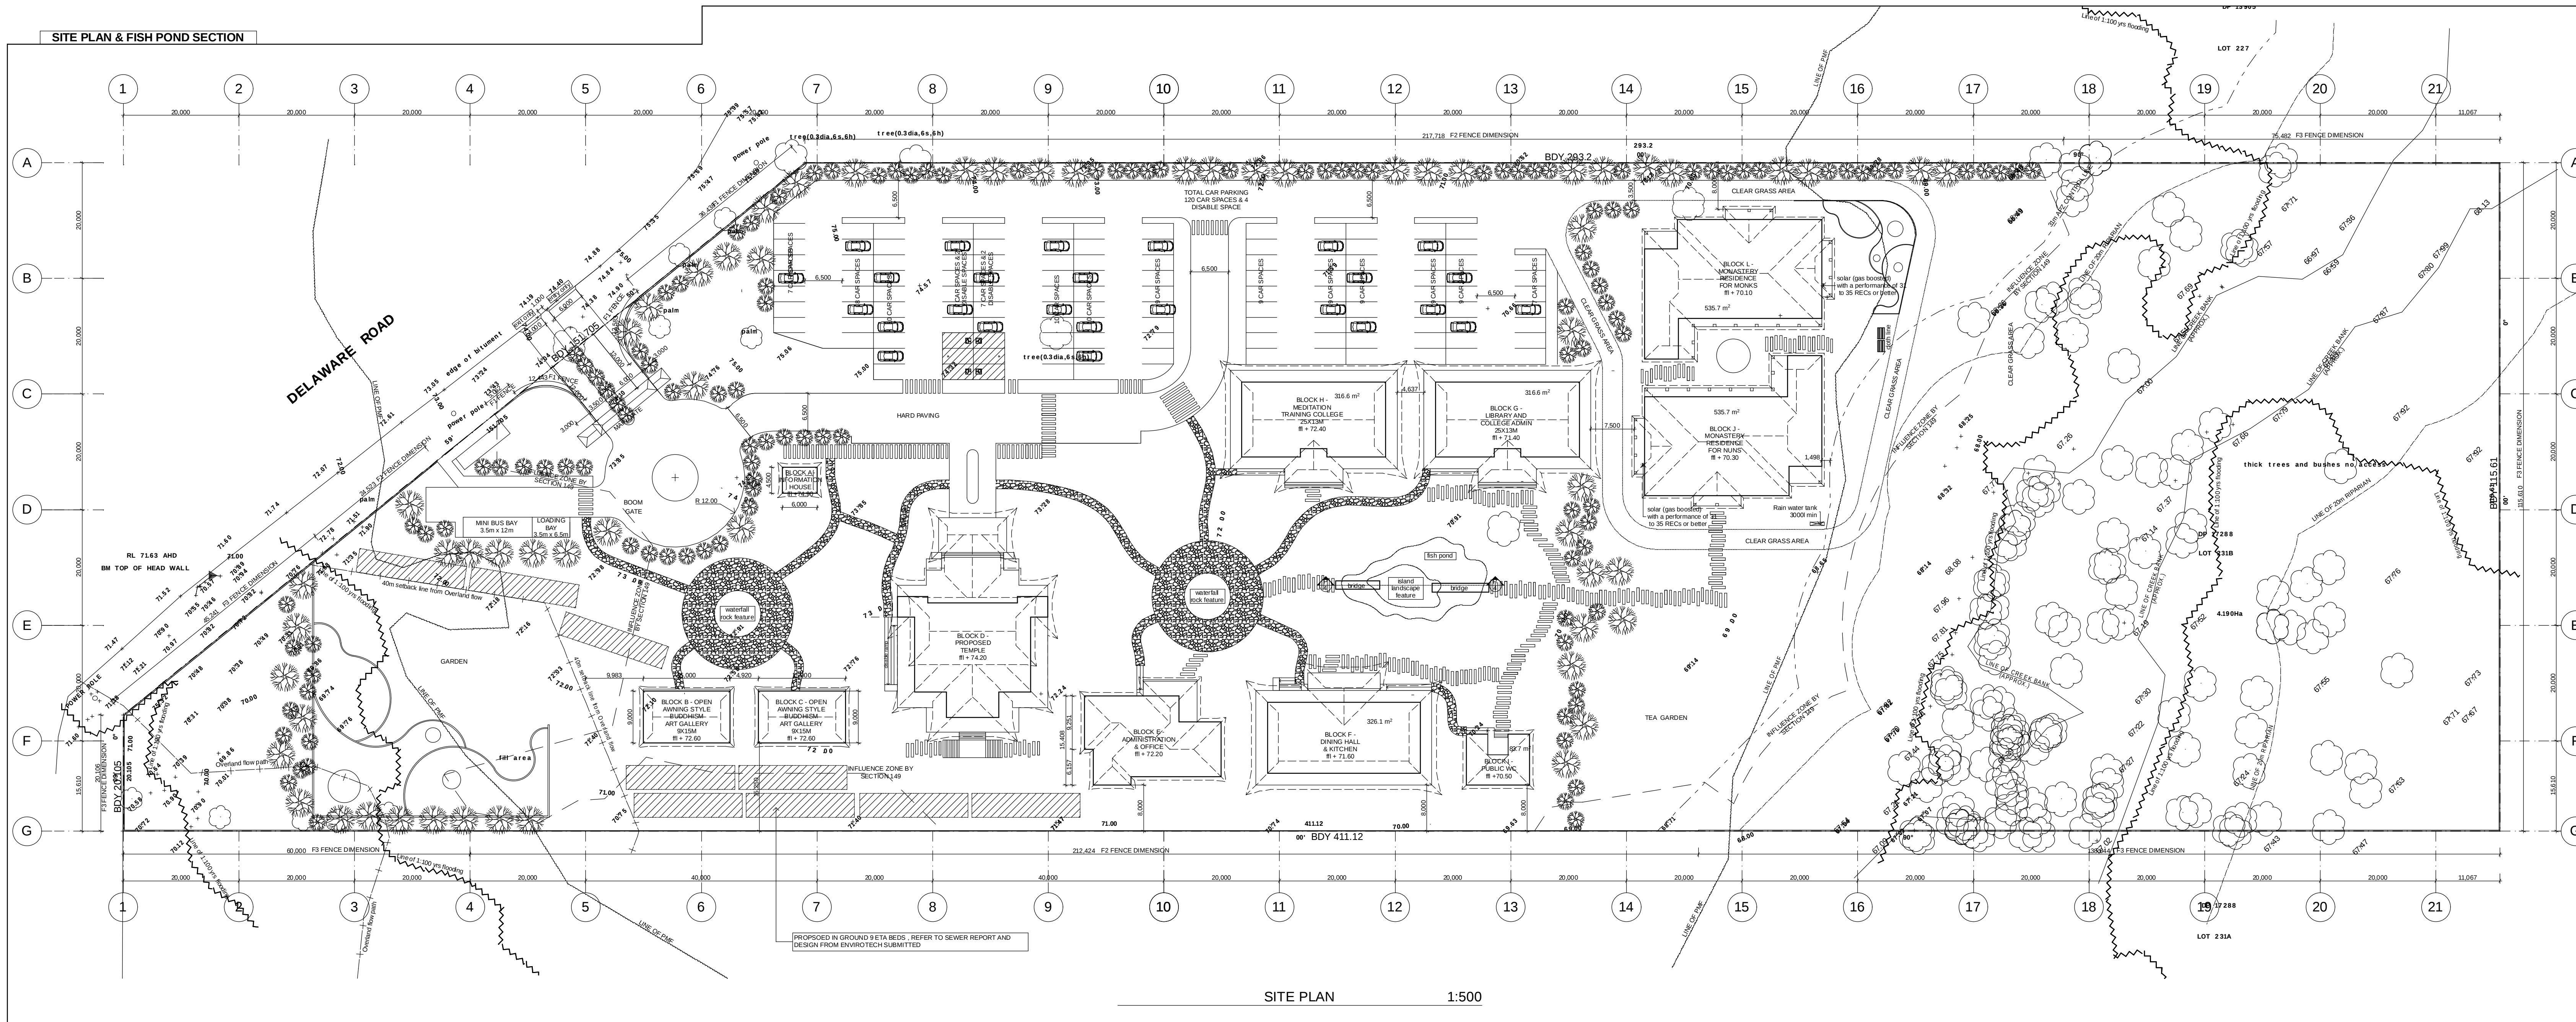


BUILDING SUSTAINABILITY SPECIFICATIONS: BASIC COMMITMENTS						Window Line			Orientation	Foot Room
	W	H	WHR	W	H	WHR				
Main Ceiling Commitments	shower heads rating	3 gpm (Brock 2 & 3)	W	1200	1200	1	1	1	L	
	soil/flashing system rating	3 gpm (Brock 2 & 3)	W	1200	1200	1	1	1	L	
	taps rating	3 gpm (Brock 2 & 3)	W	1200	1200	1	1	1	L	
	basin taps rating	3 gpm (Brock 2 & 3)	W	1200	1200	1	1	1	L	
	bathtub water tank	10000 (H&H) 10000 (J & J)	W	1200	1200	1	1	1	L	
	Swimming pool volume (under/over door)	N/A	W	1200	1200	1	1	1	L	
	Swimming pool sealant	N/A	W	1200	1200	1	1	1	L	
	minimum indigenous vegetation area	N/A	W	1200	1200	1	1	1	L	
	floor - concrete slab on ground (R - value) (Brock 2 & 3)	N/A	W	1200	1200	1	1	1	L	
	external wall shared with garage	N/A	W	1200	1200	1	1	1	L	
Thermal Comfort Commitments	ceiling wall insulation (rating value including construction)	Buck Venter (Brock 2 & 3)	W	1200	1200	1	1	1	L	
	Ceiling and roof insulation required (R -value)	ceiling 3+ roof, full-falling insulated, total absorption 0.475-0.7 (Brock 2 & 3)	W	1200	1200	1	1	1	L	
	glazing type	W-31, 32, W-24, W-24, W-25, W-26, W-1777, W								

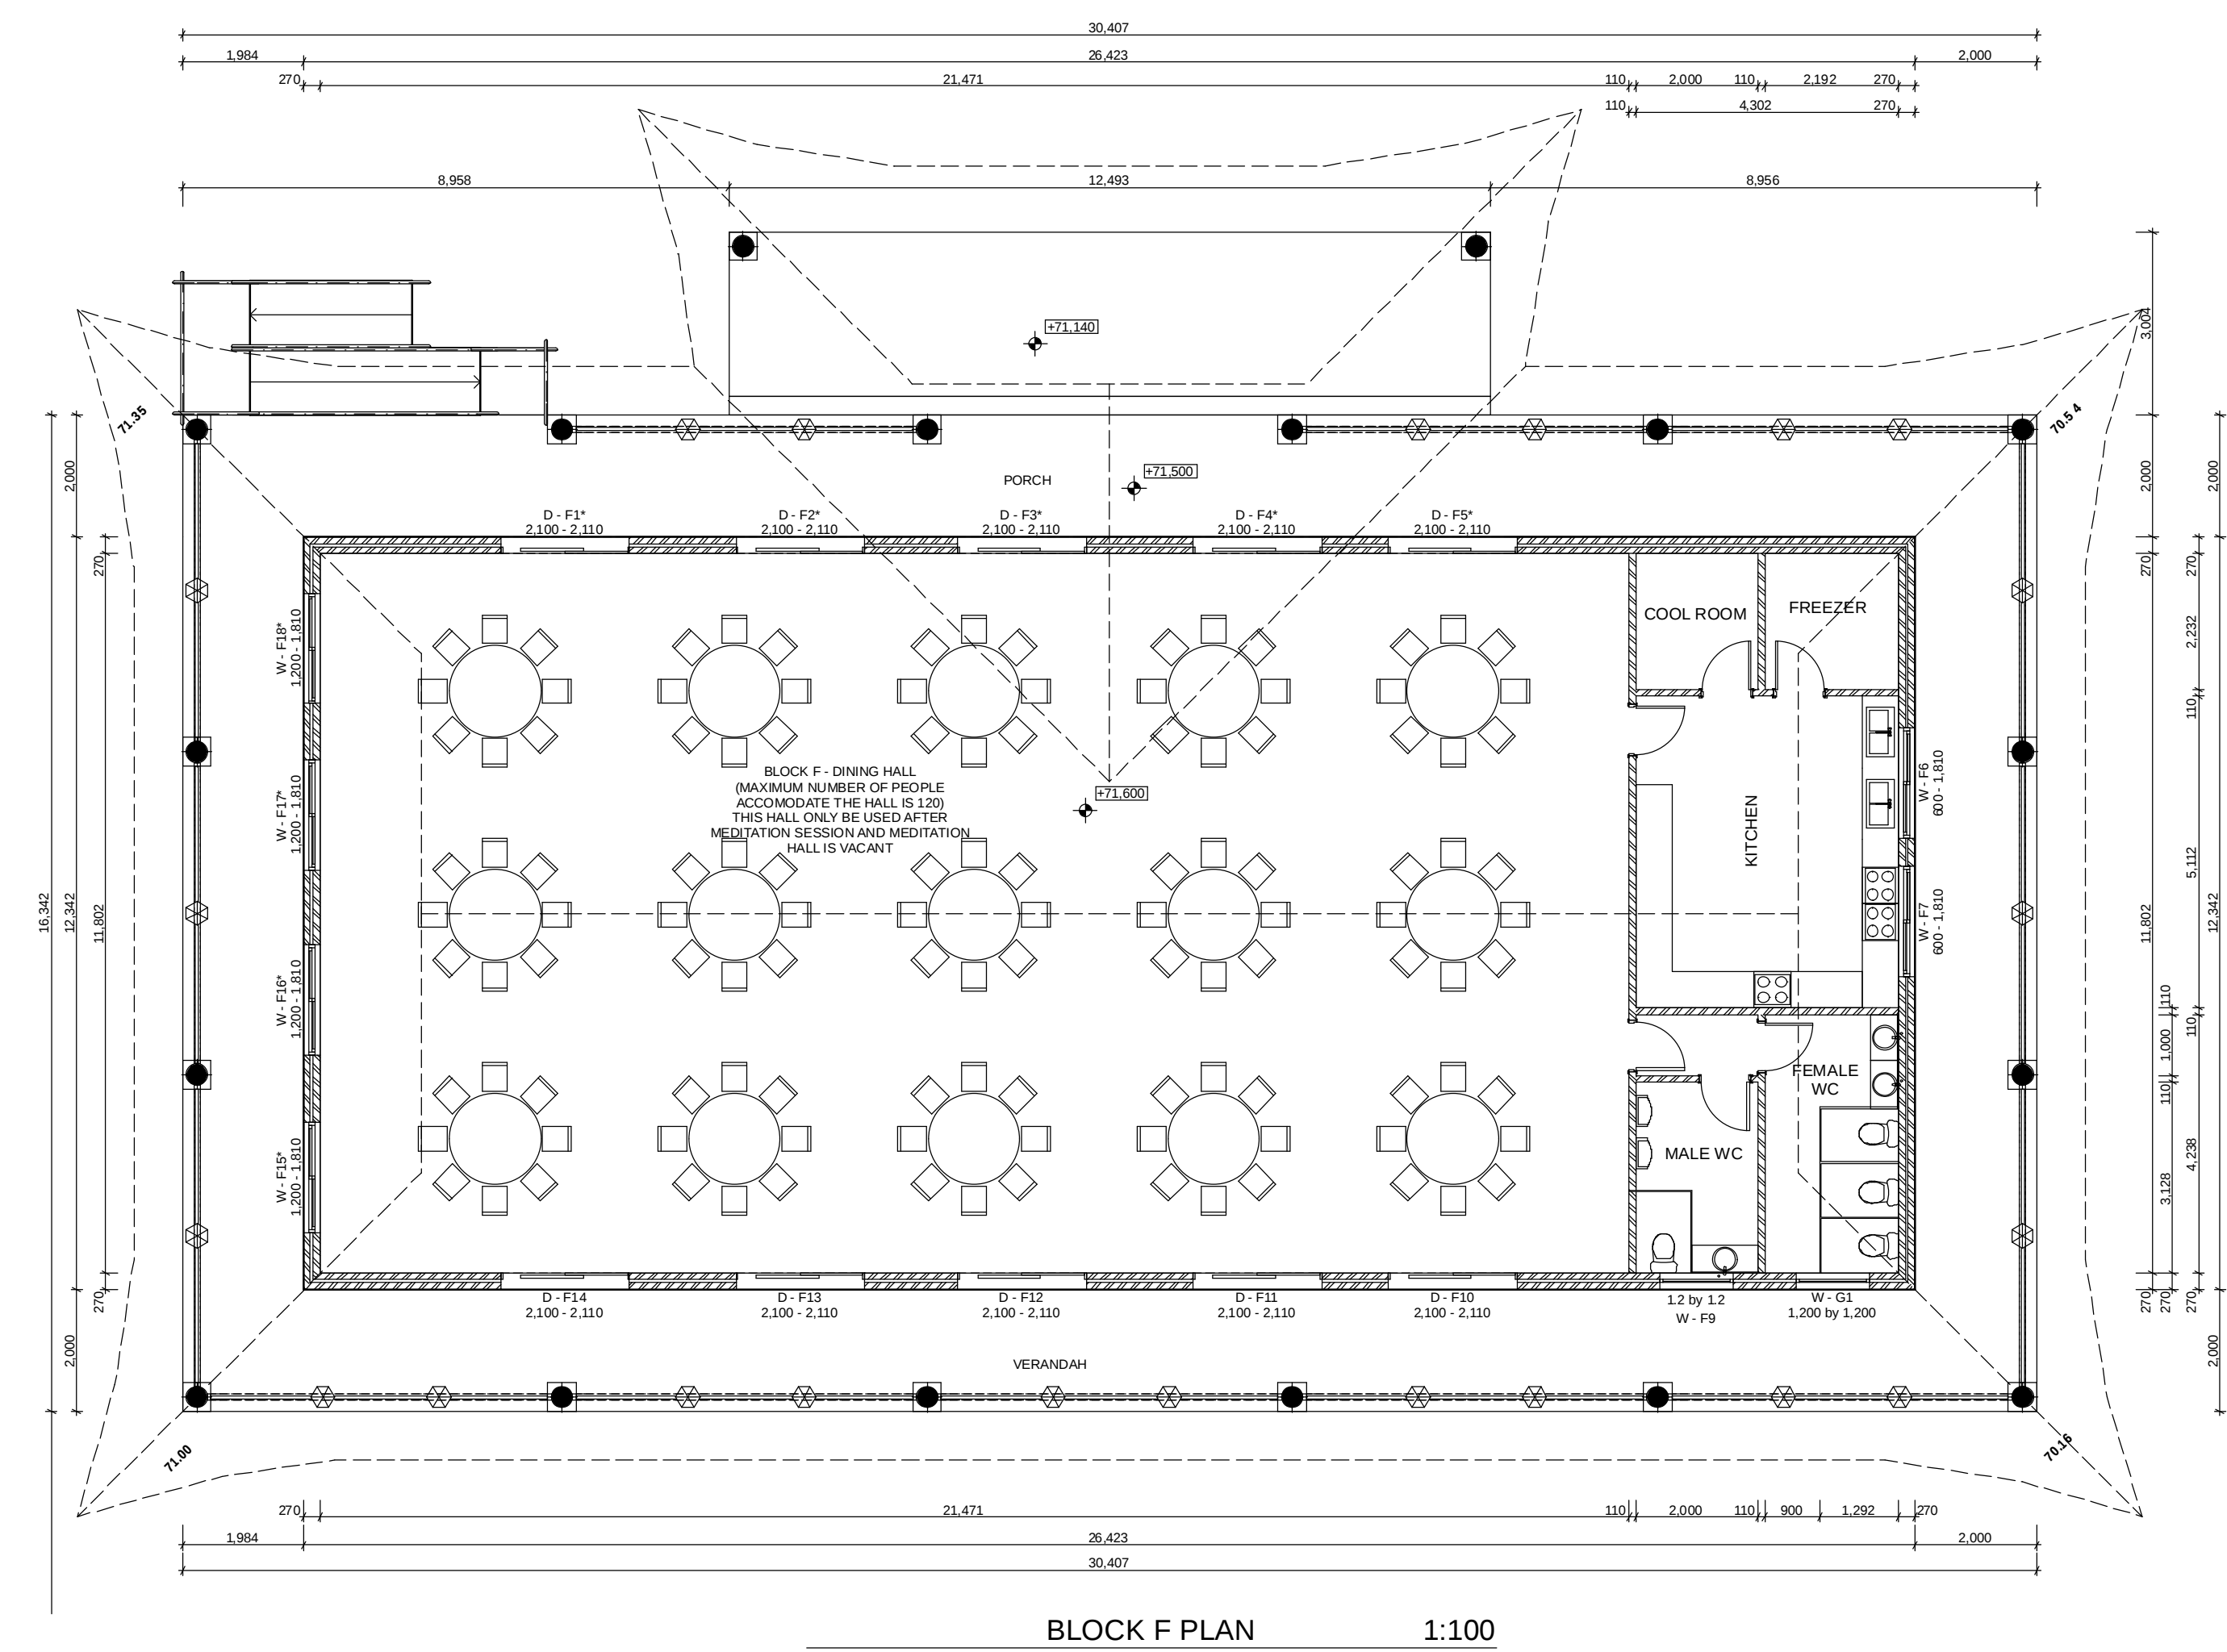


BLOCK F PLAN 1:100

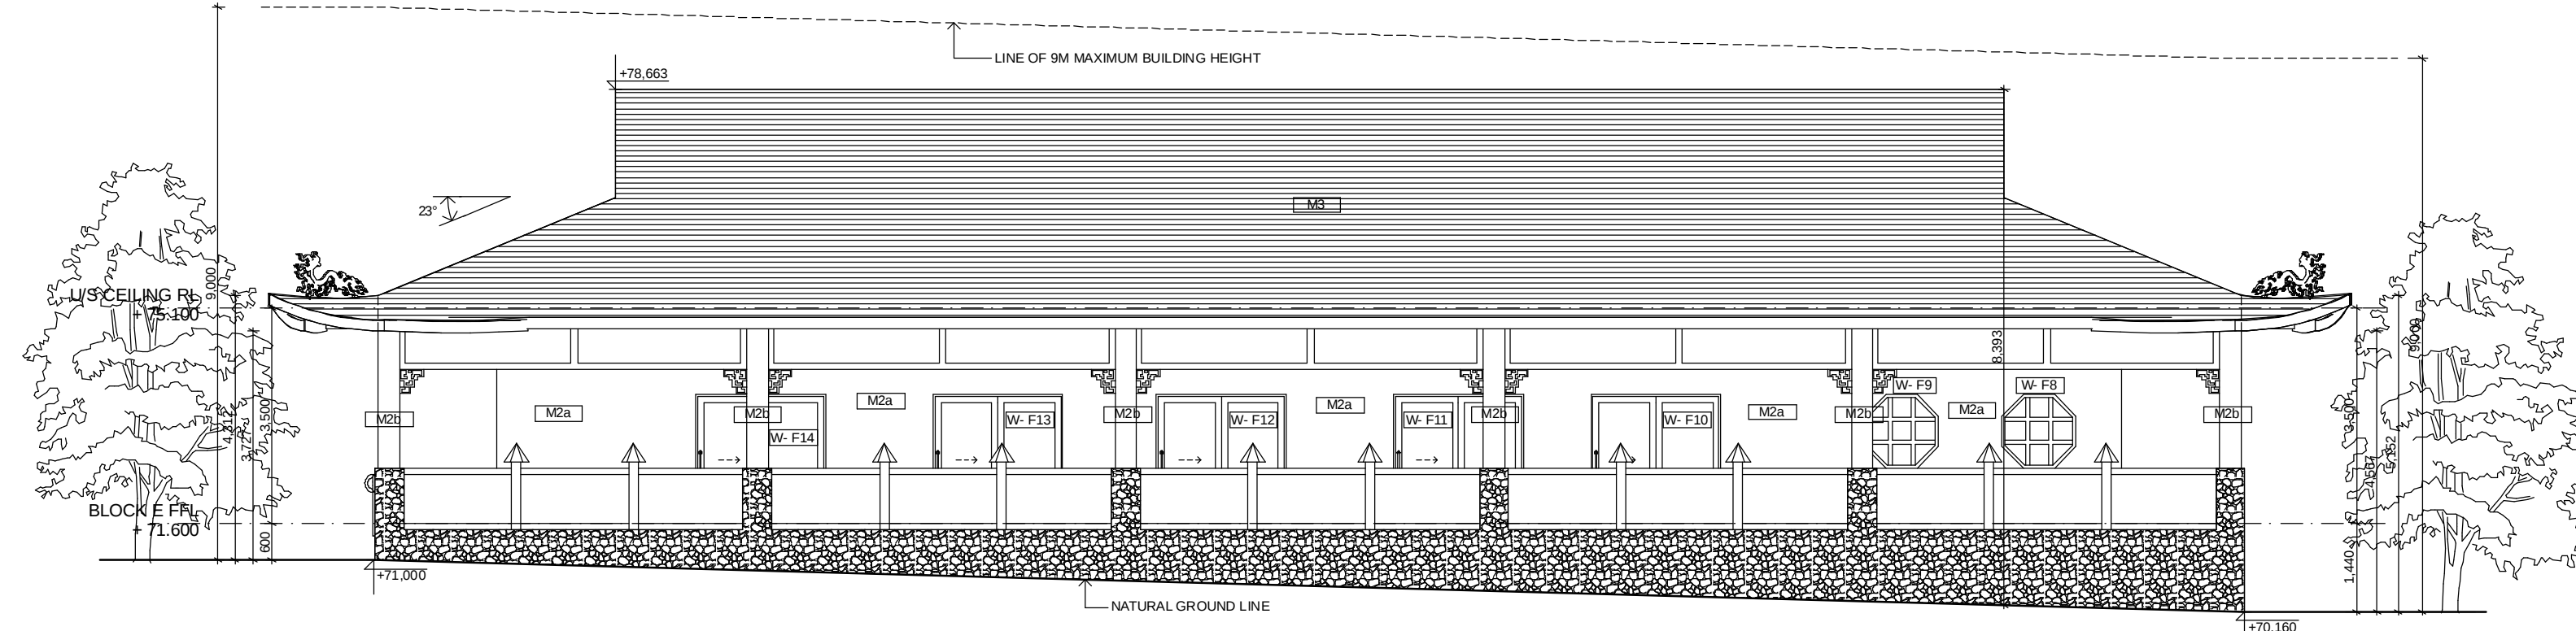


NORTHERN ELEVATION (BLOCK F) 1:100

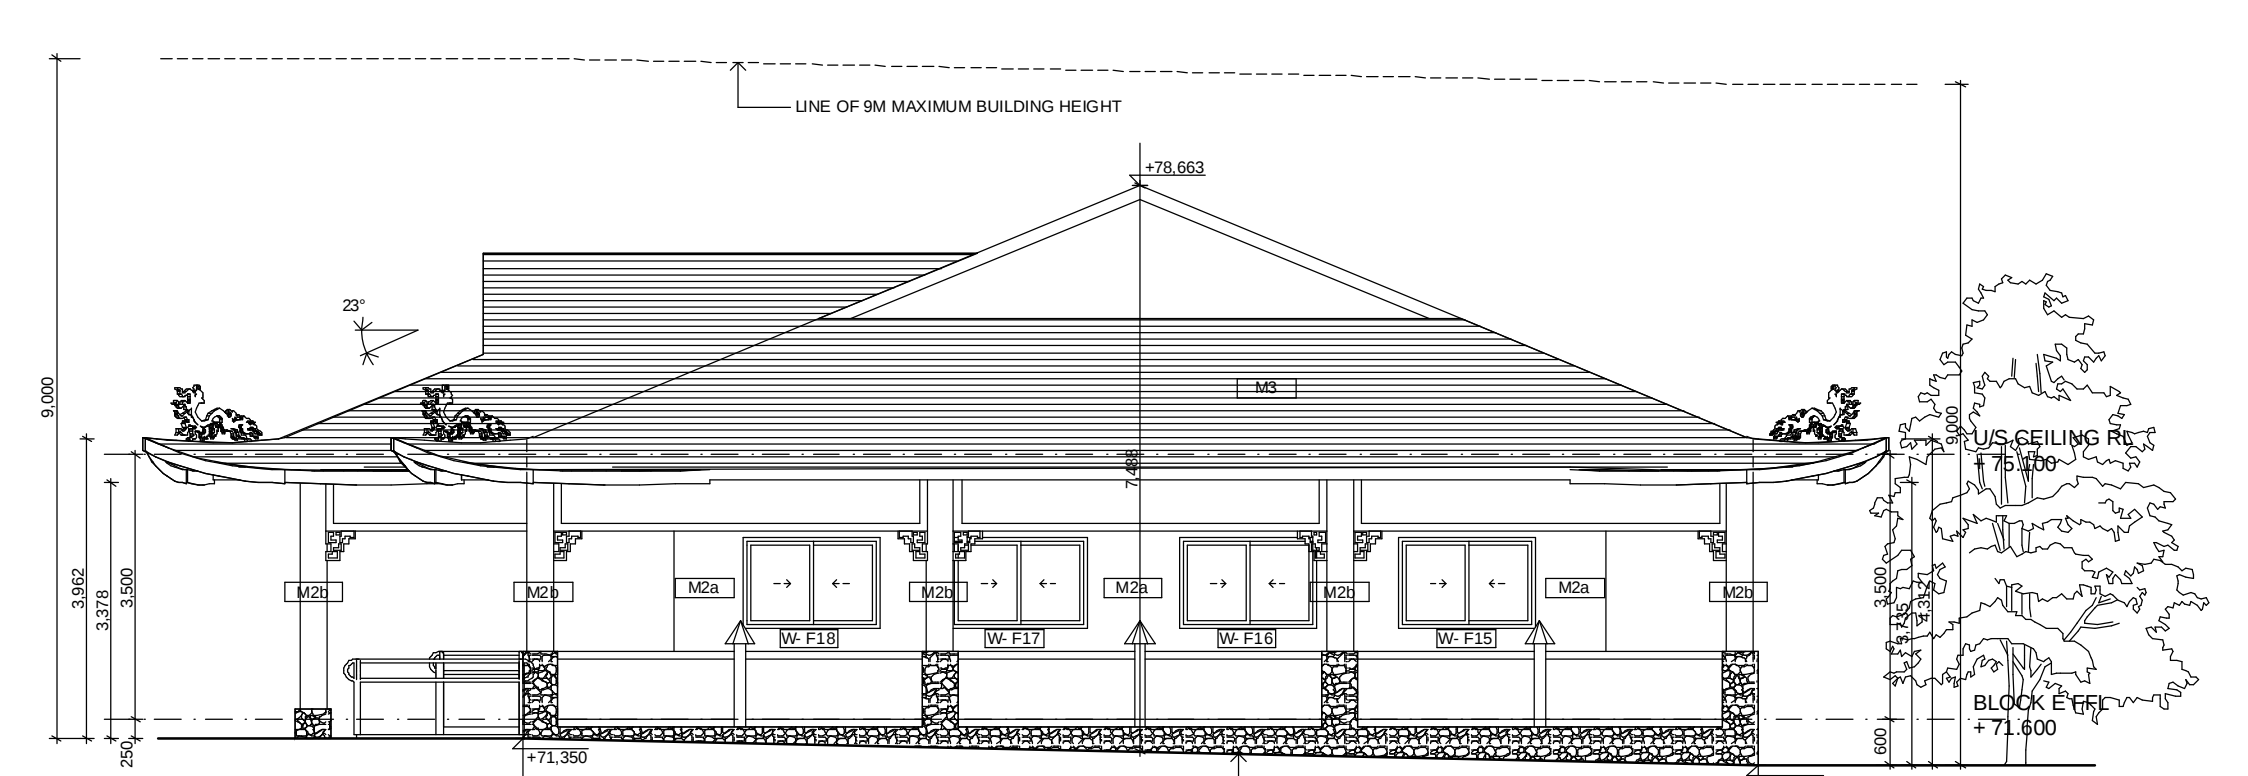


EASTERN ELEVATION (BLOCK F) 1:100

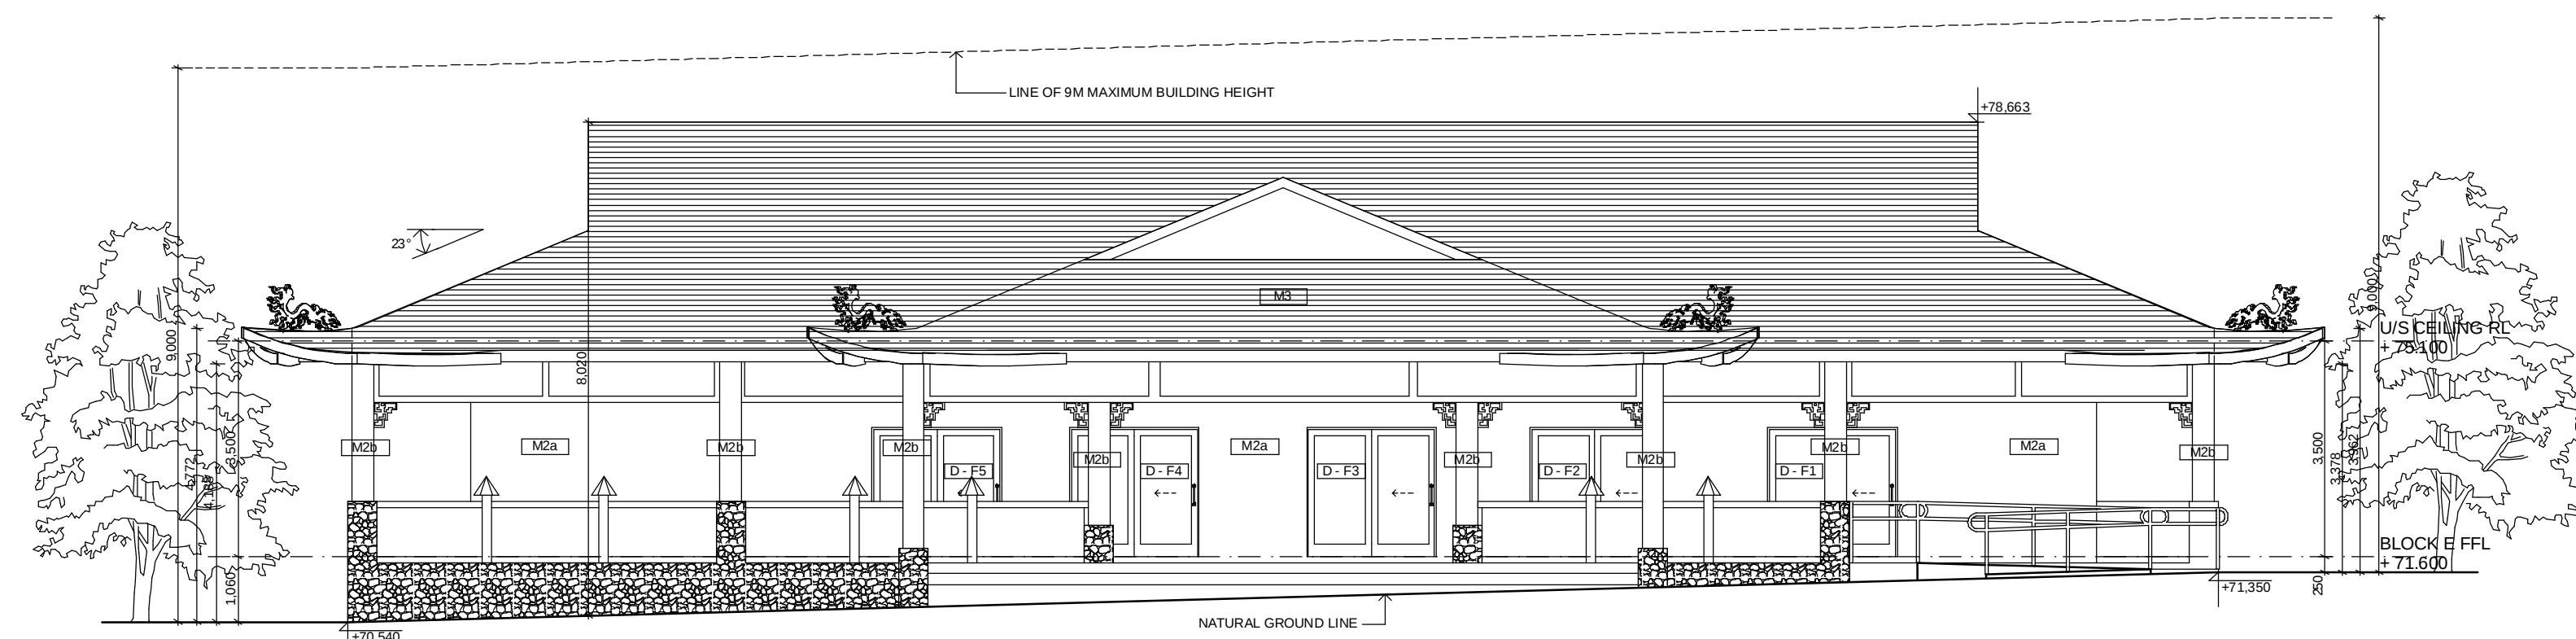


SOUTHERN ELEVATION (BLOCK F) 1:100

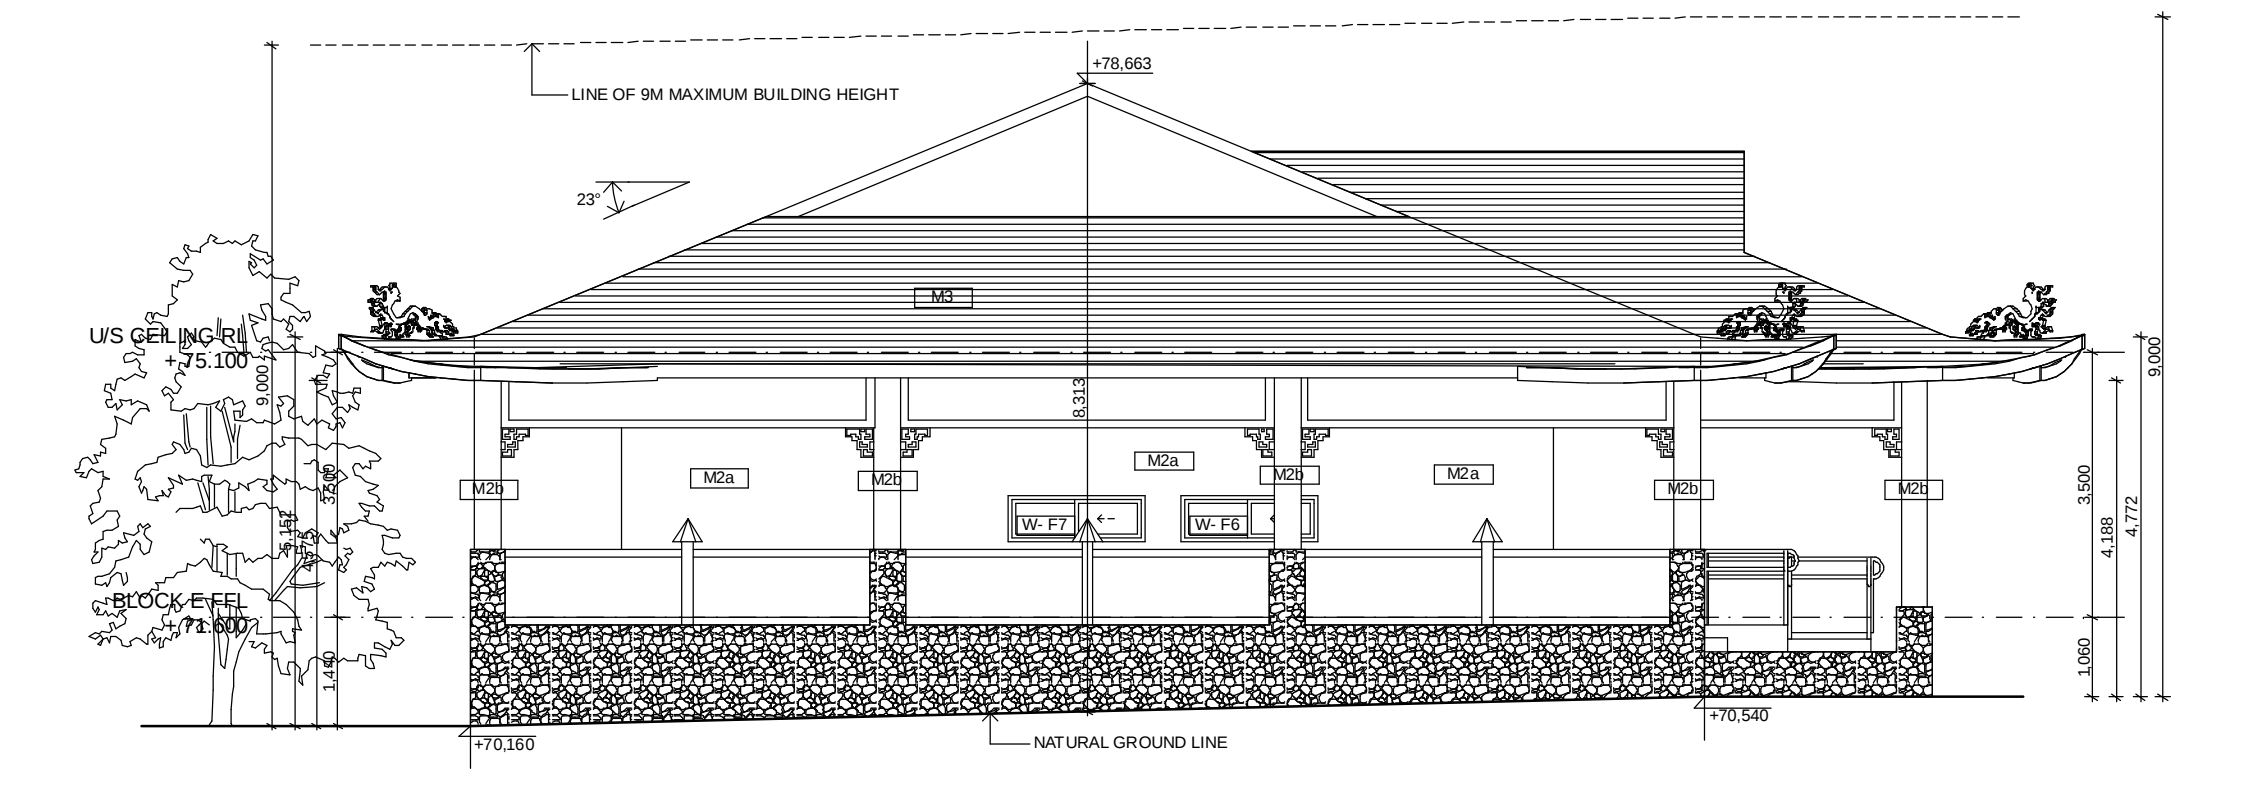


WESTERN ELEVATION (BLOCK F) 1:100

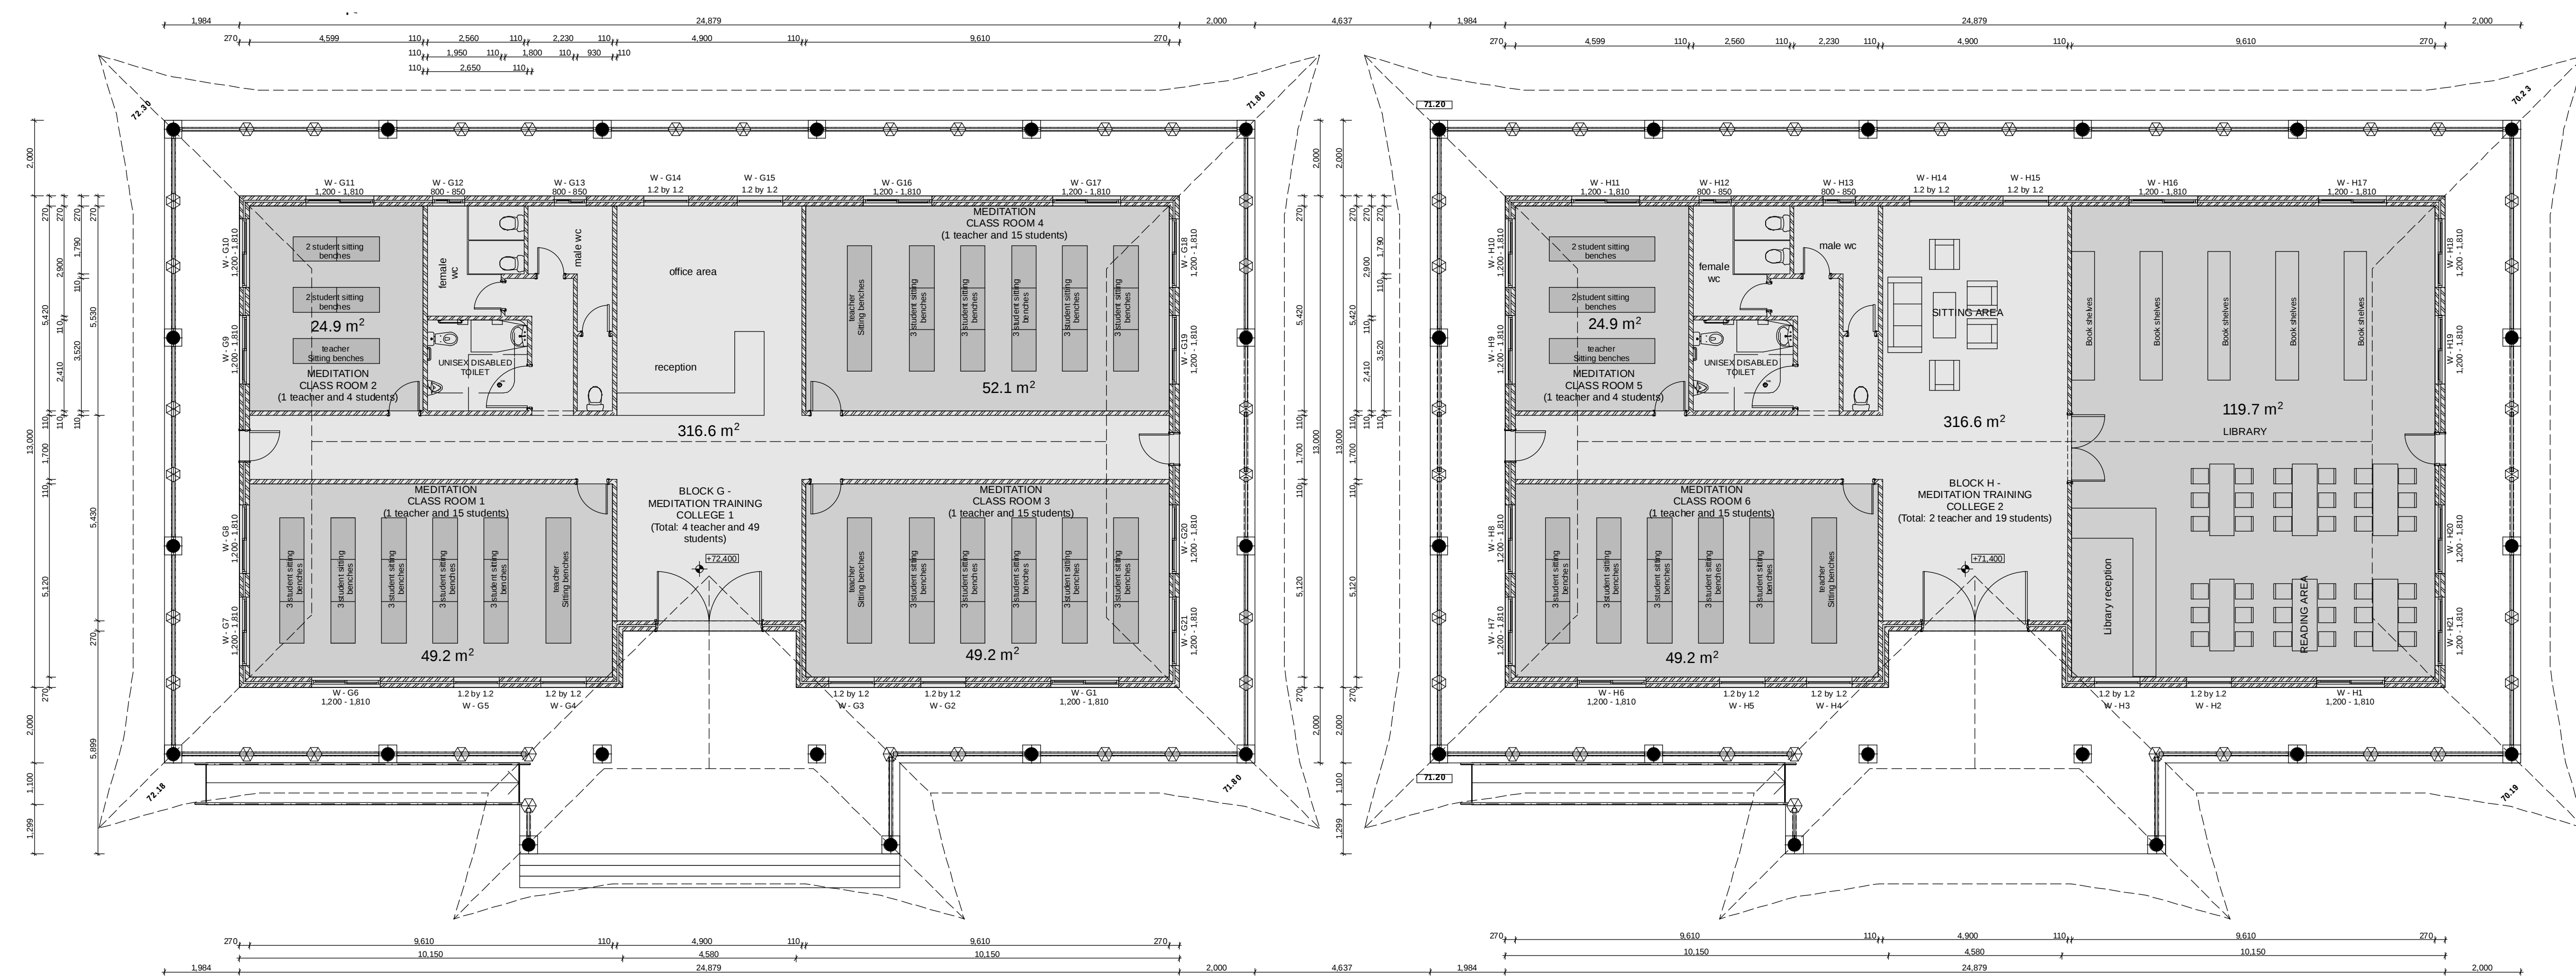


BLOCK G & H PLAN 1:100

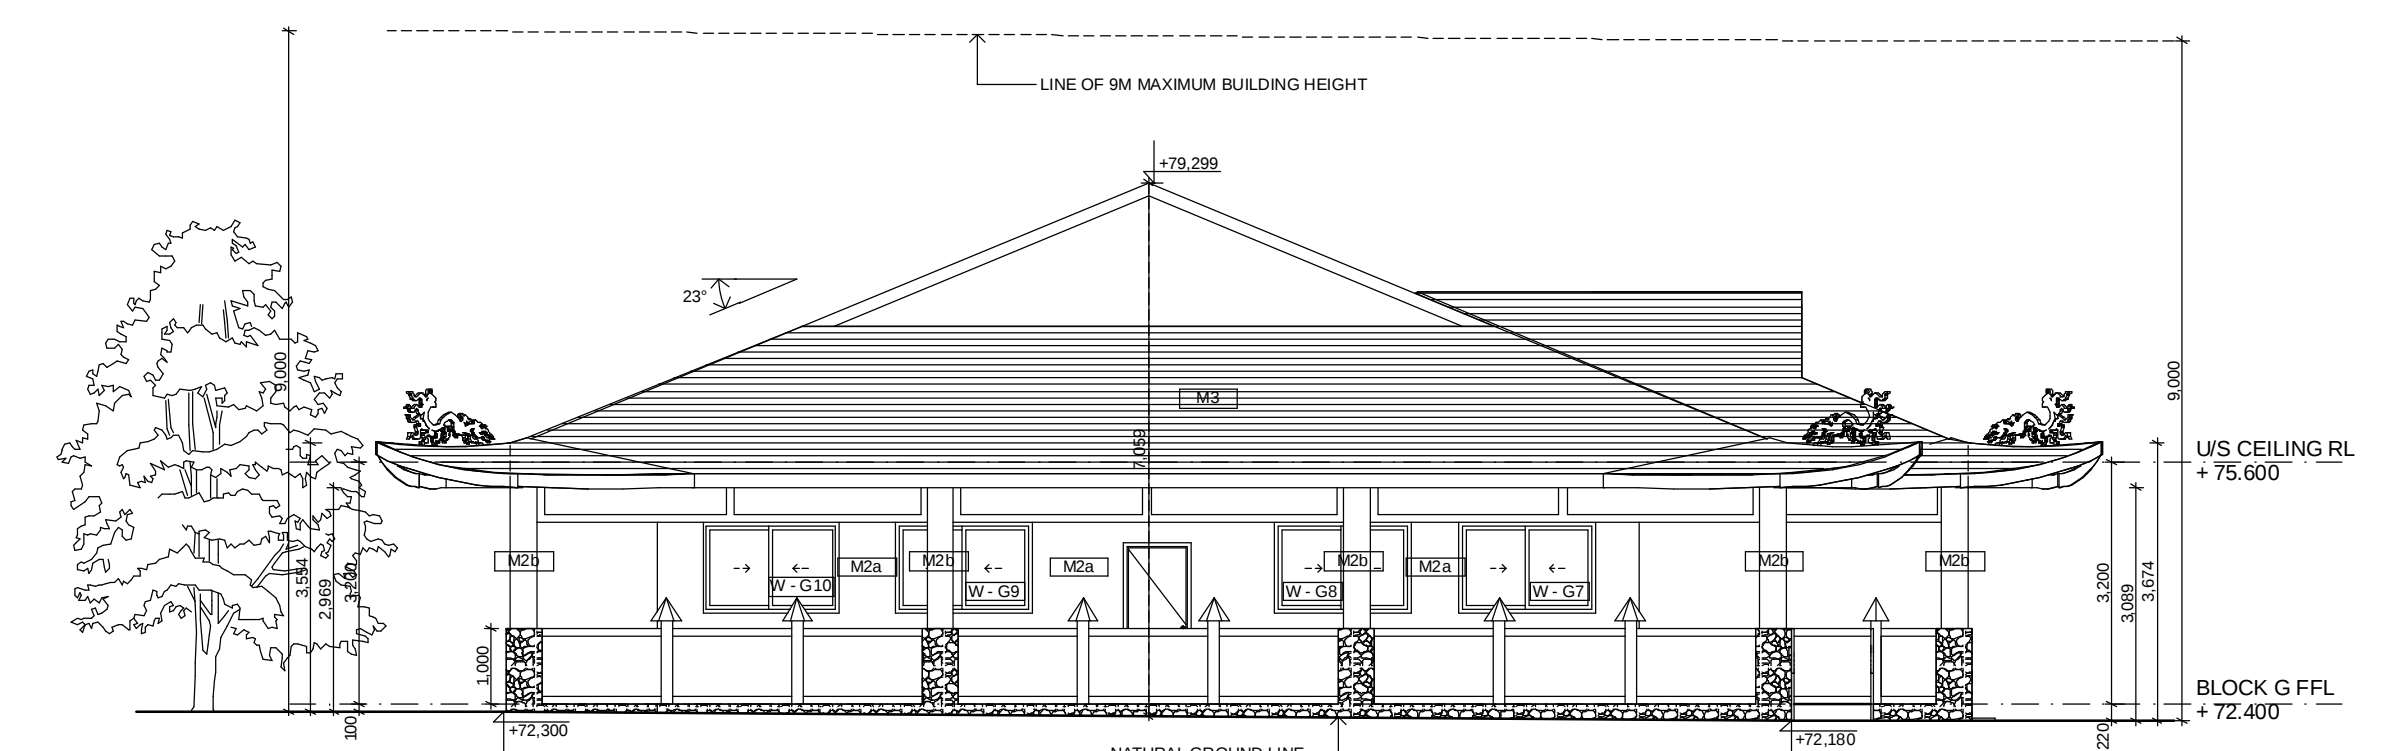


EASTERN ELEVATION (BLOCK G) 1:100

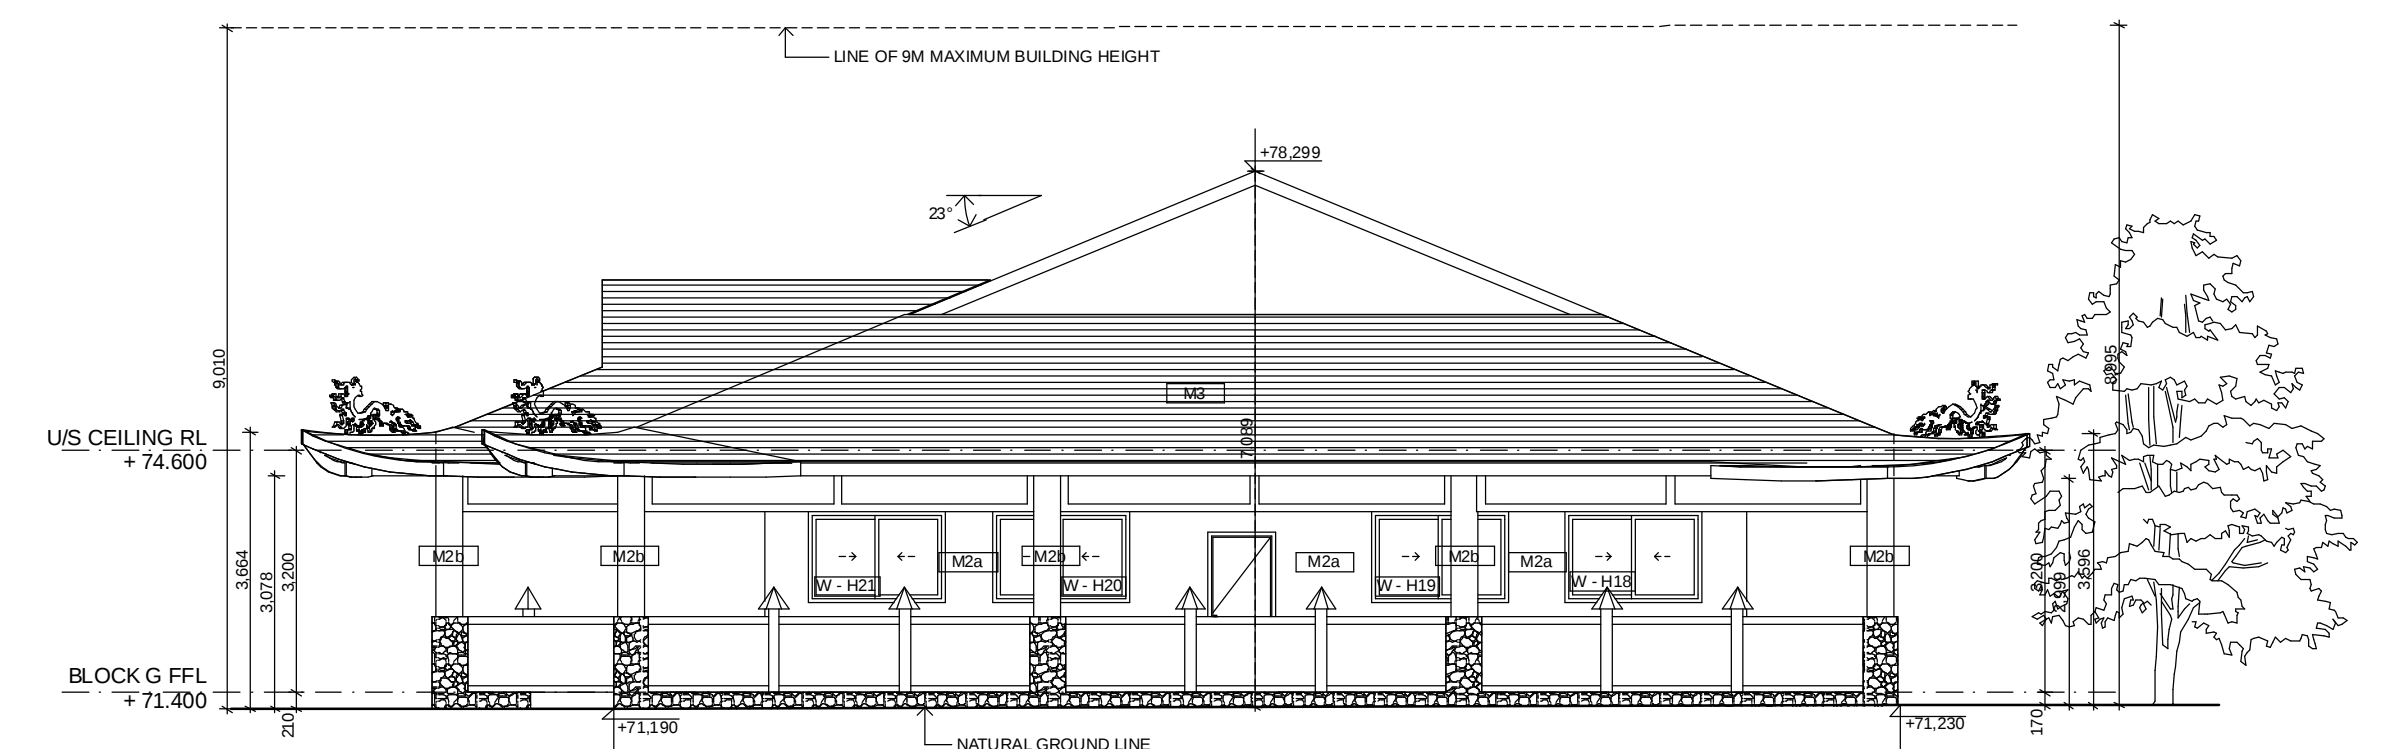


WESTERN ELEVATION (BLOCK H) 1:100

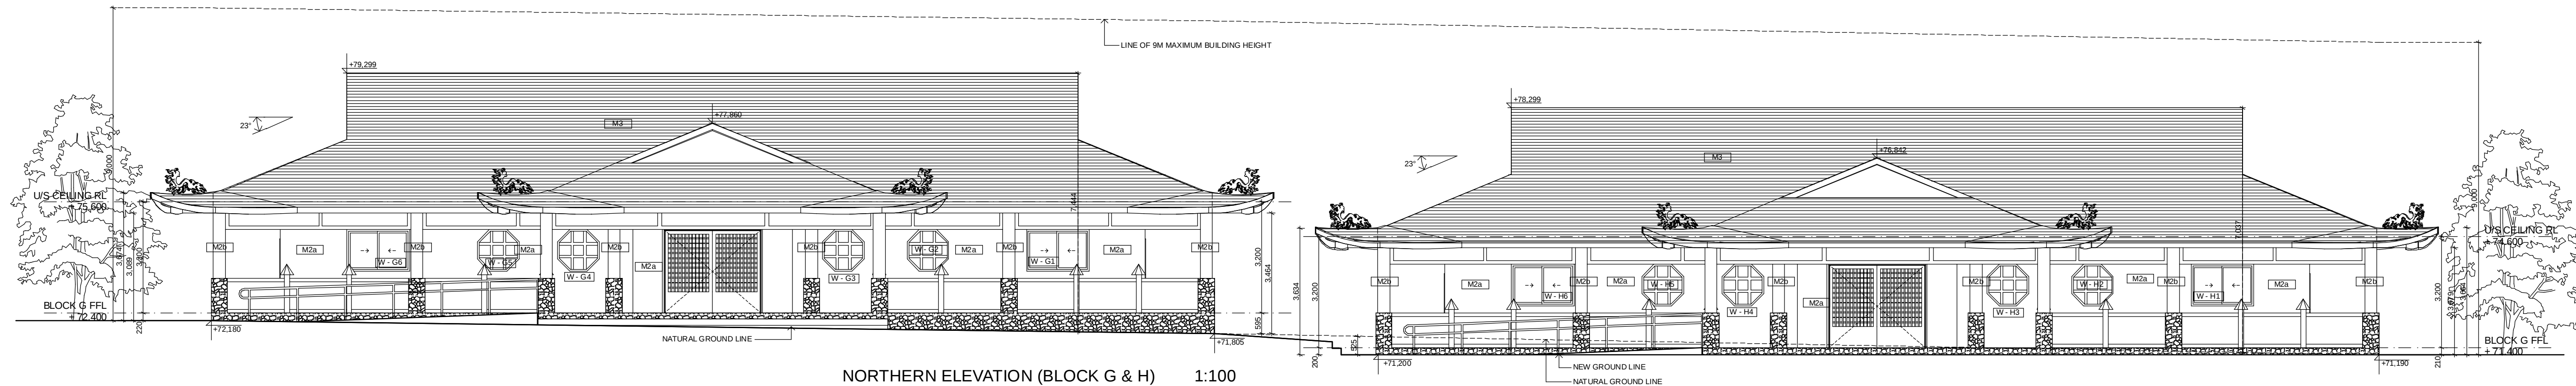


NORTHERN ELEVATION (BLOCK G & H) 1:100

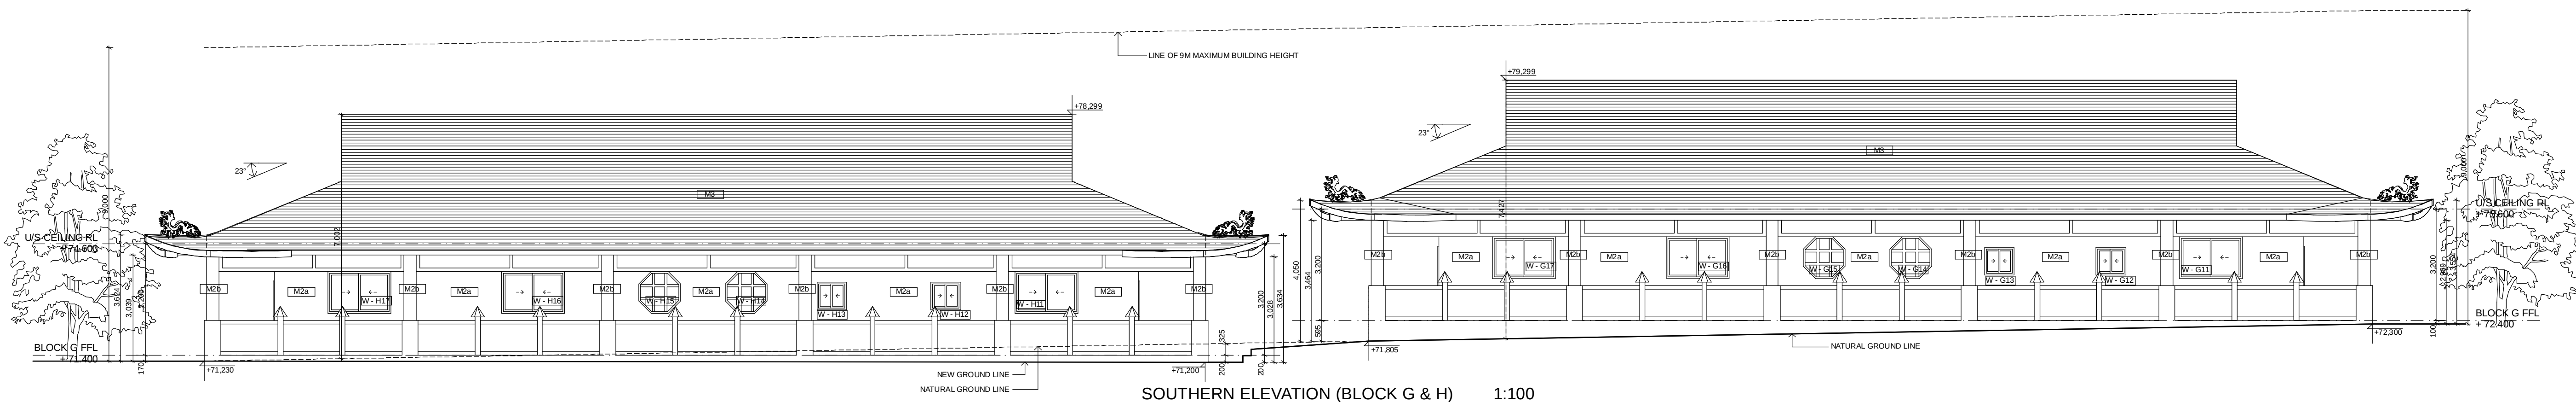


SOUTHERN ELEVATION (BLOCK G & H) 1:100

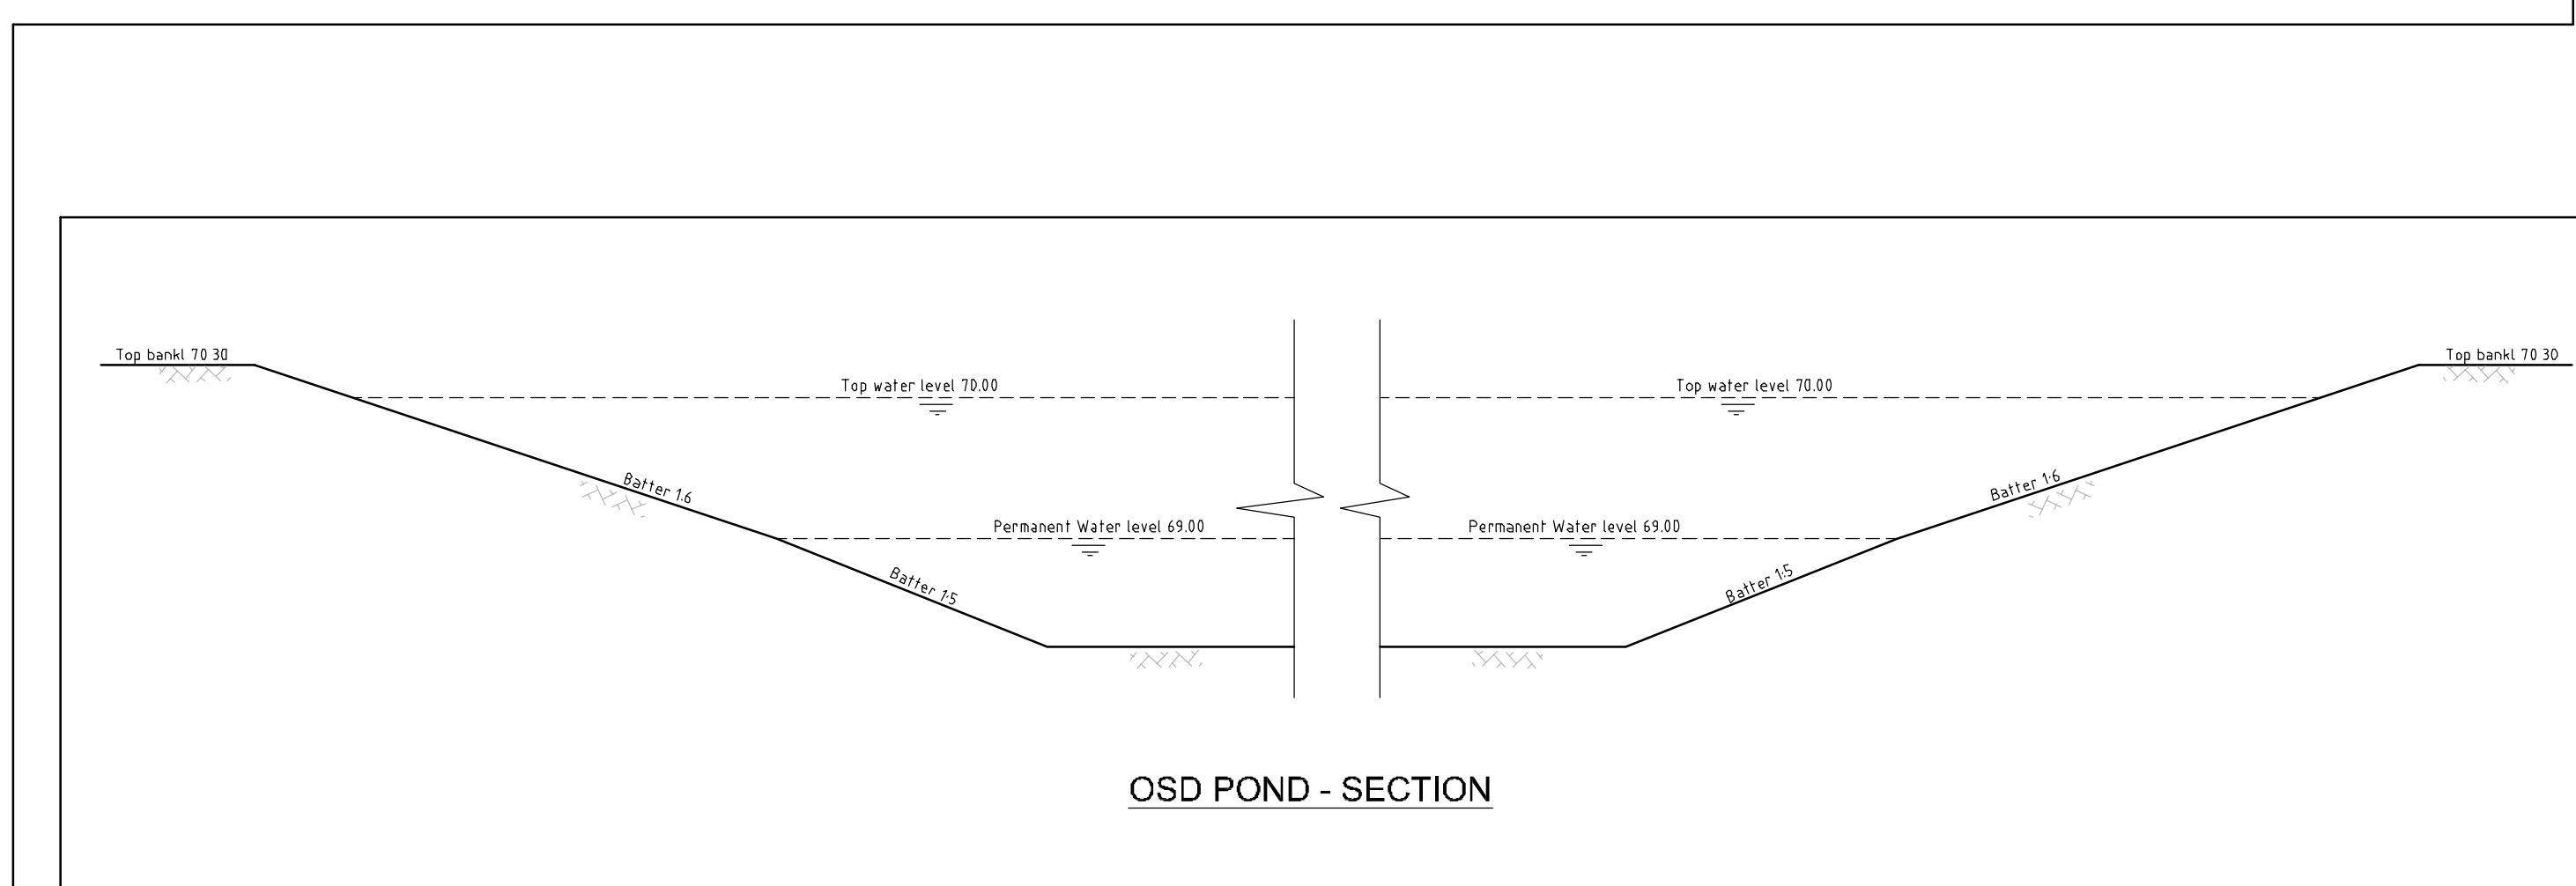


OSD POND - SECTION

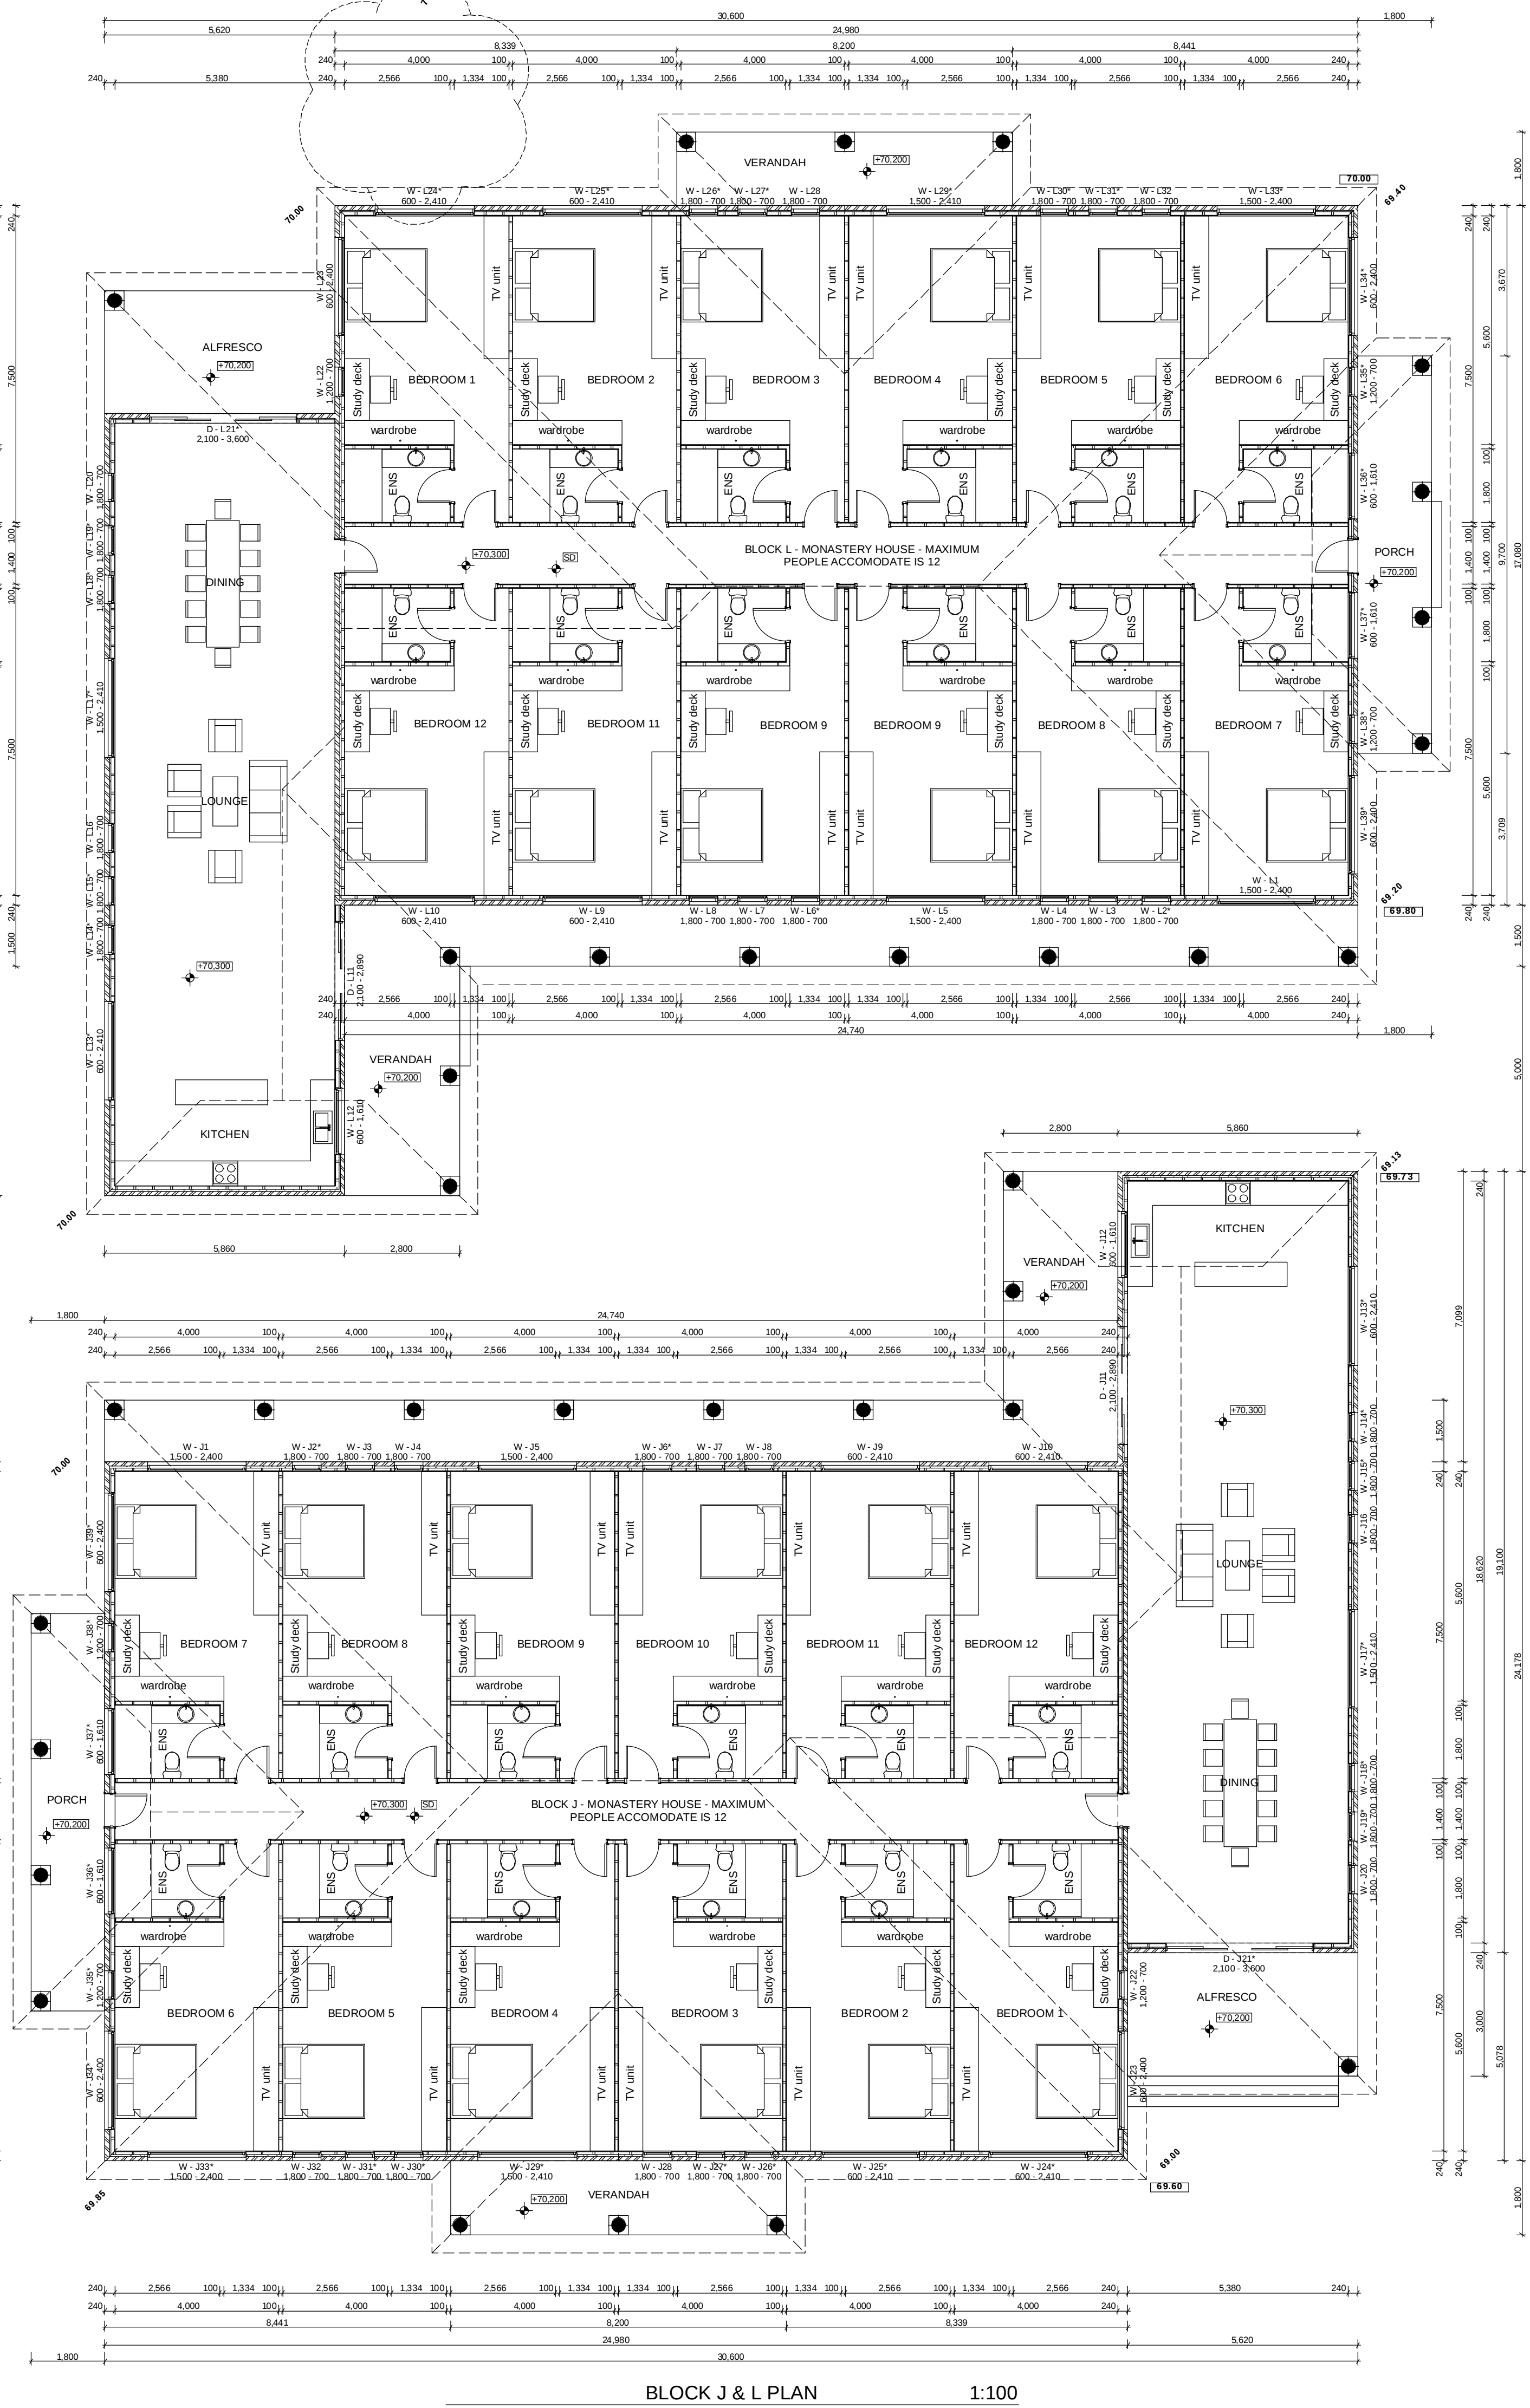


BLOCK J & L PLAN 1:100

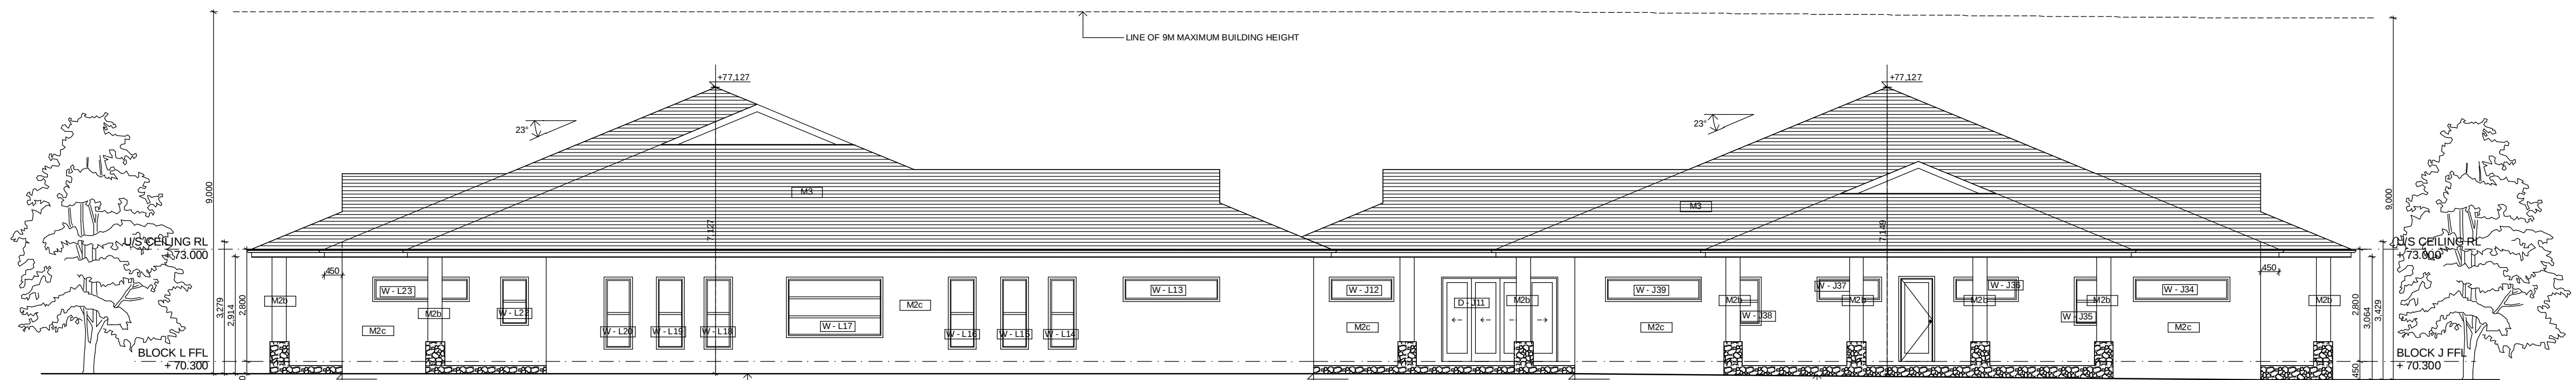


EASTERN ELEVATION (BLOCK J & L) 1:100

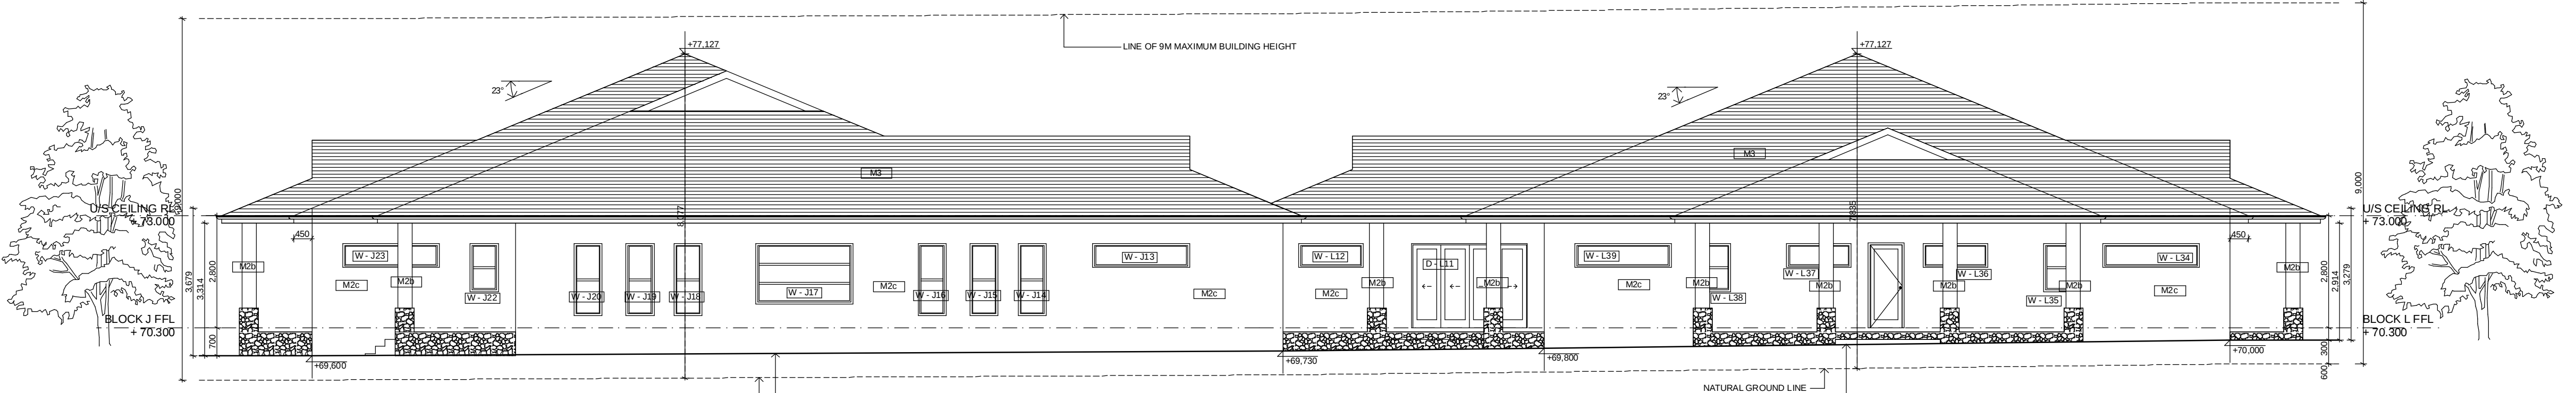


WESTERN ELEVATION (BLOCK J & L) 1:100

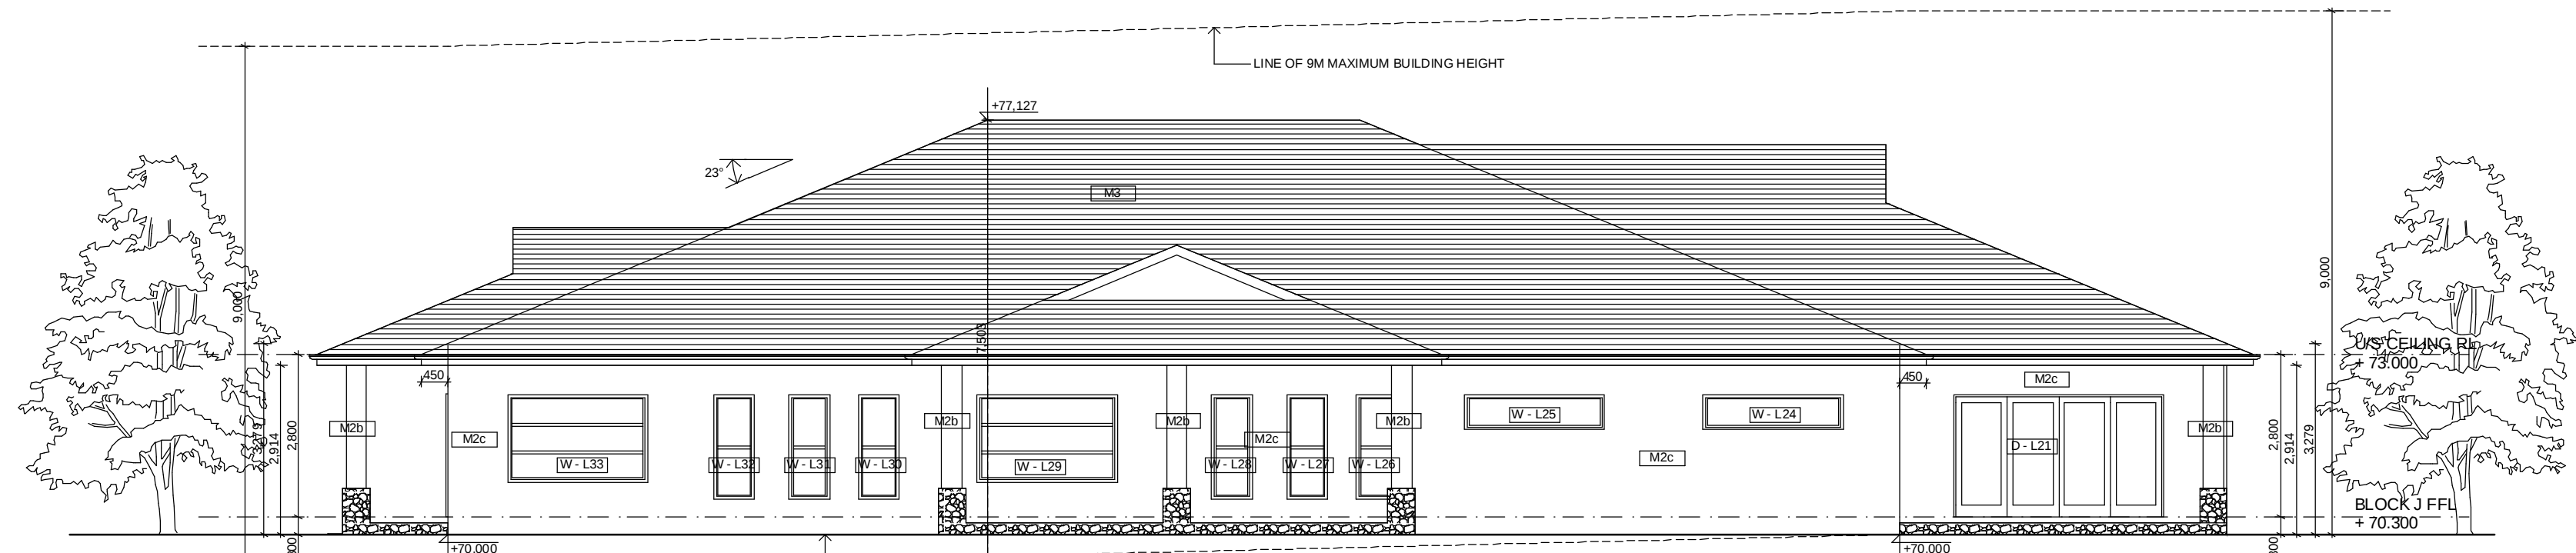


SOUTHERN ELEVATION (BLOCK L) 1:100

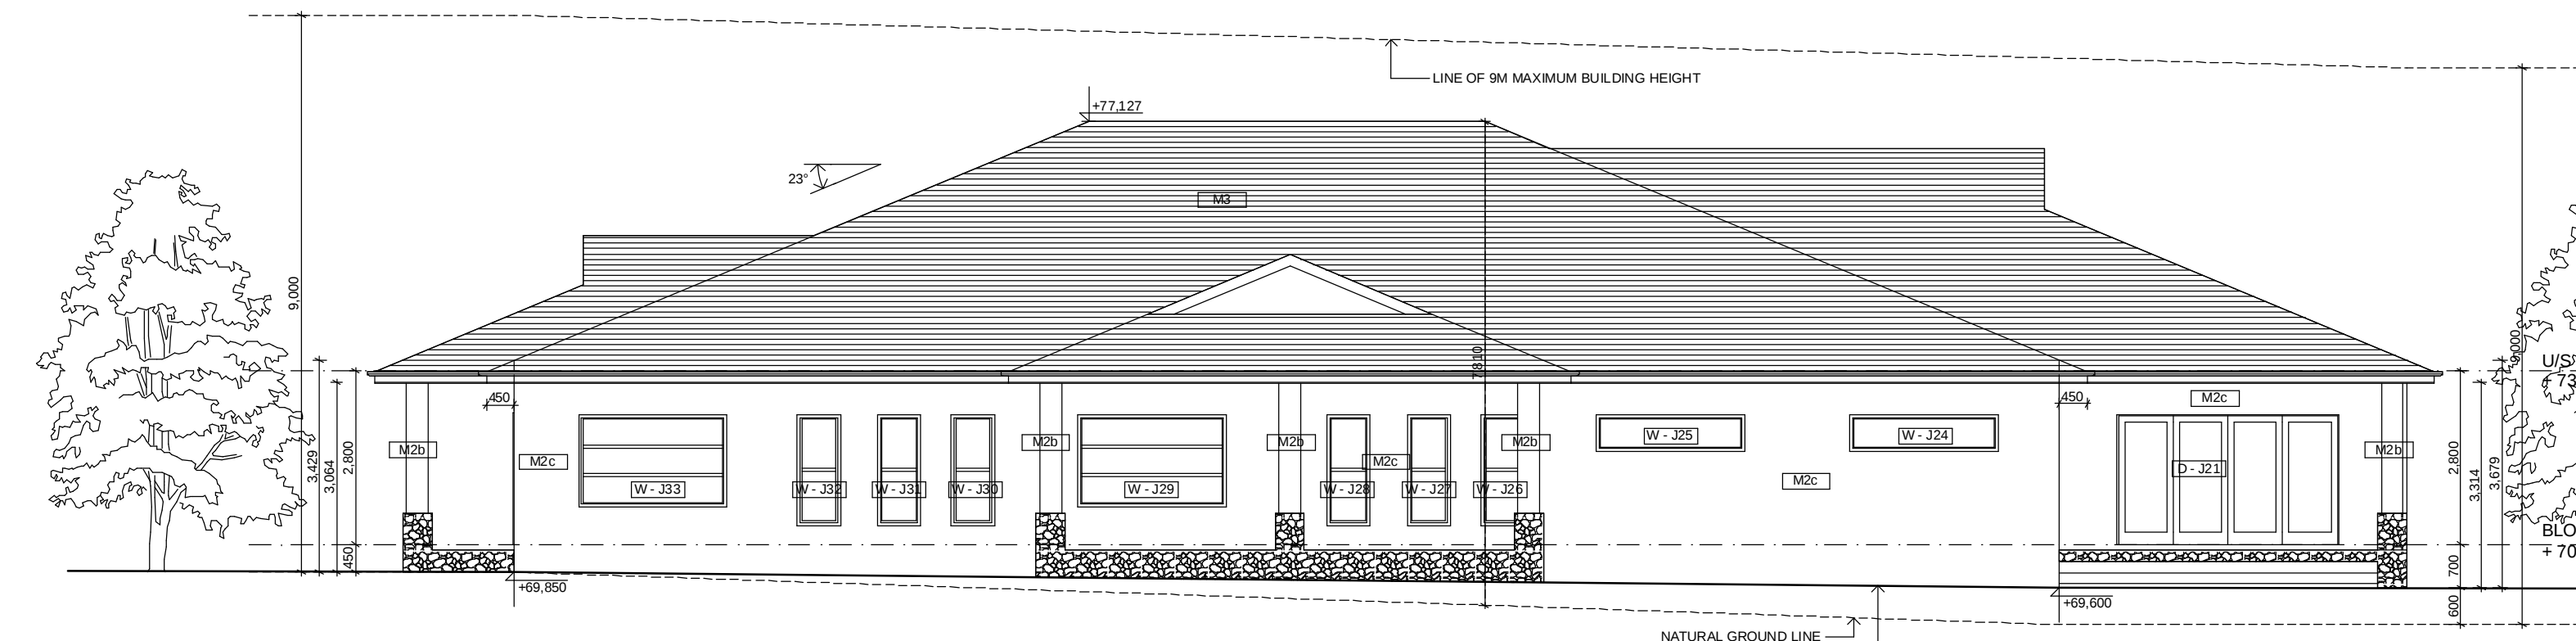


NORTHERN ELEVATION (BLOCK J) 1:100

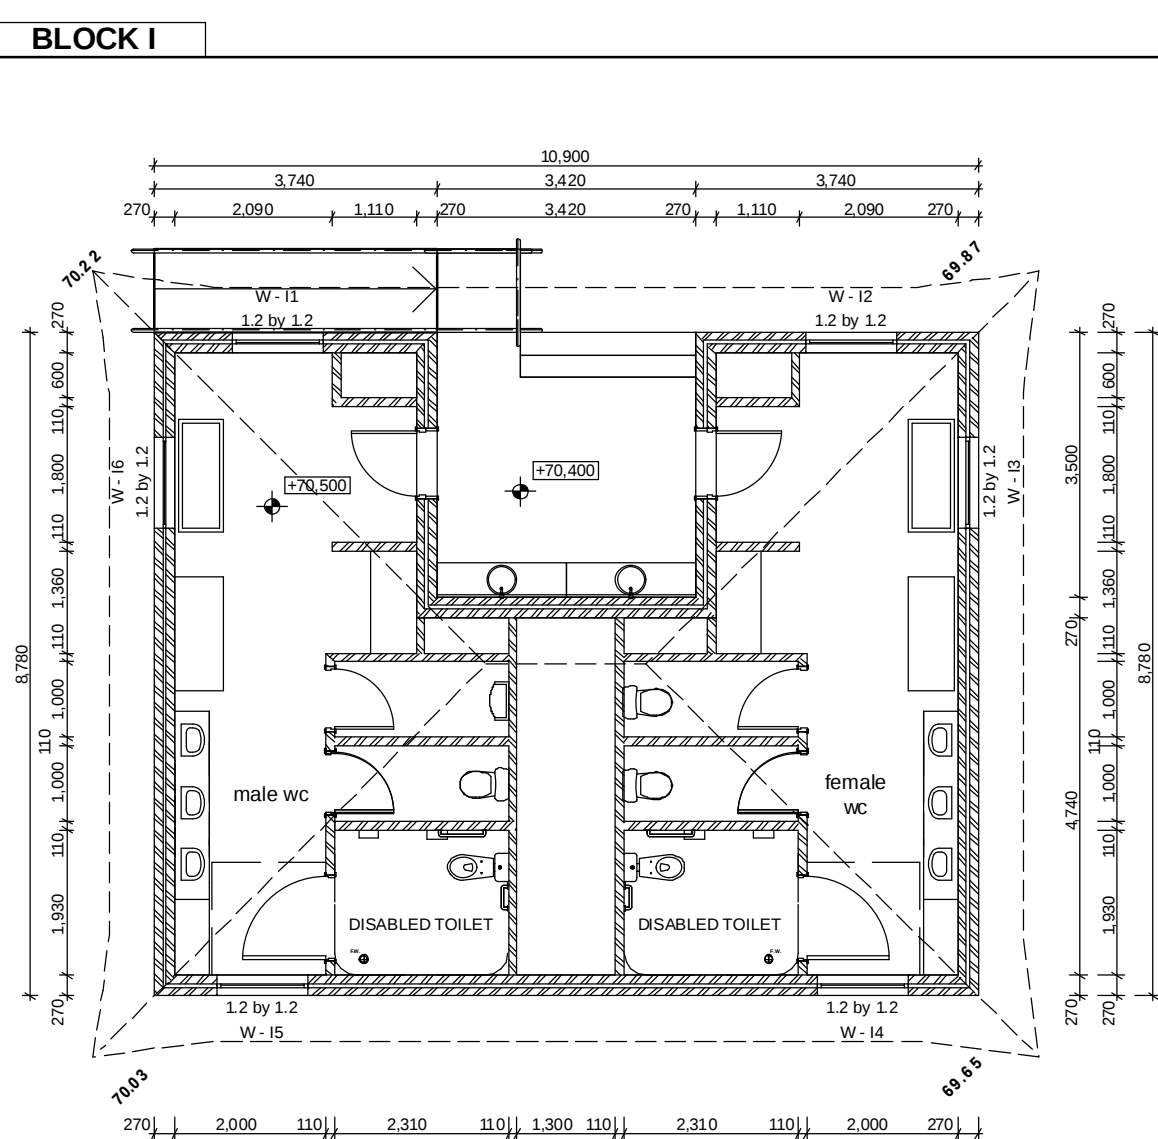


BLOCK I PLAN 1:100

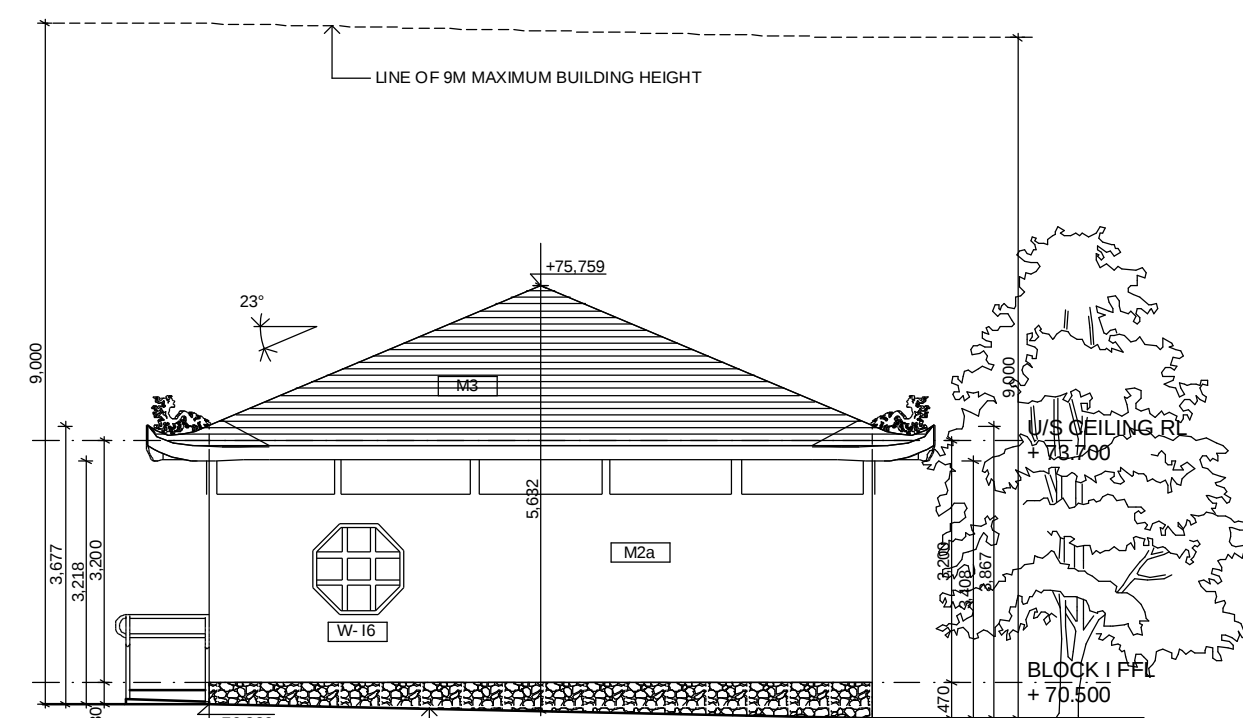


EASTERN ELEVATION (BLOCK I) 1:100

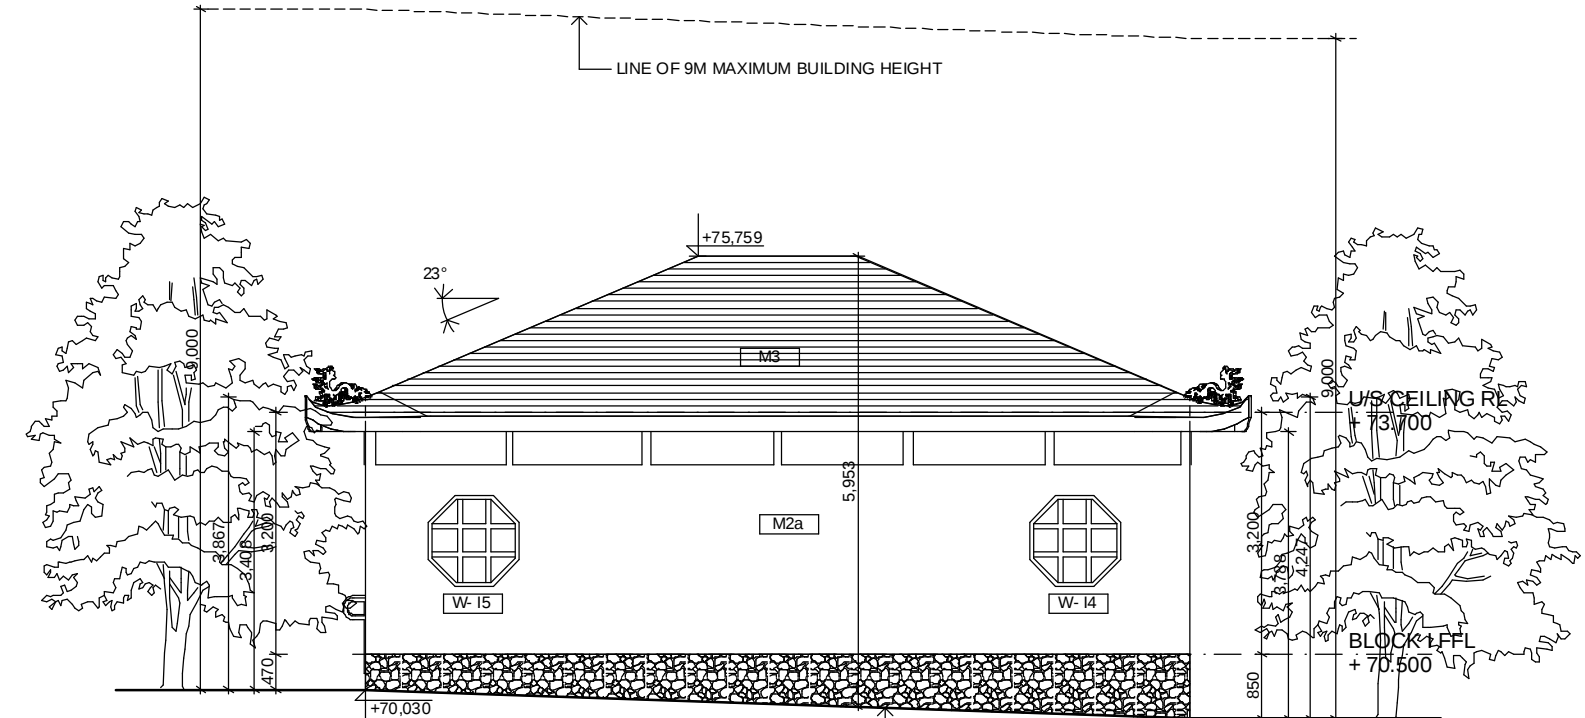

NORTHERN ELEVATION (BLOCK I) 1:100

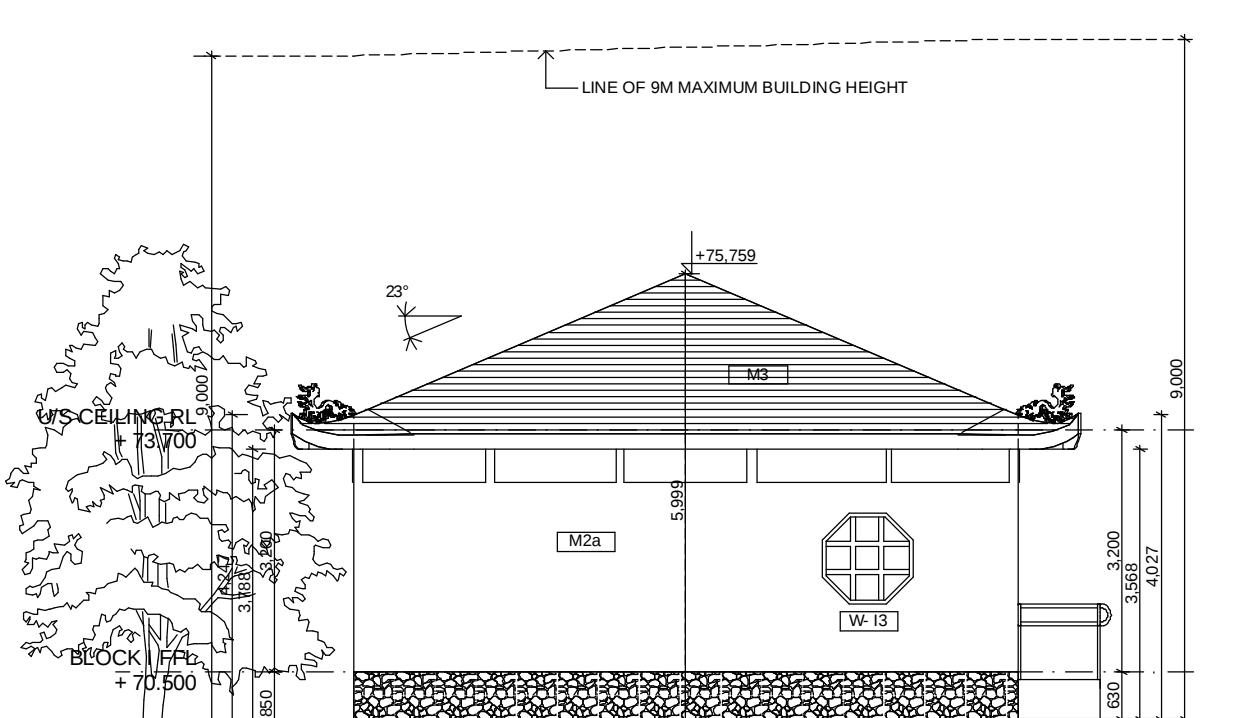


WESTERN ELEVATION (BLOCK I) 1:100

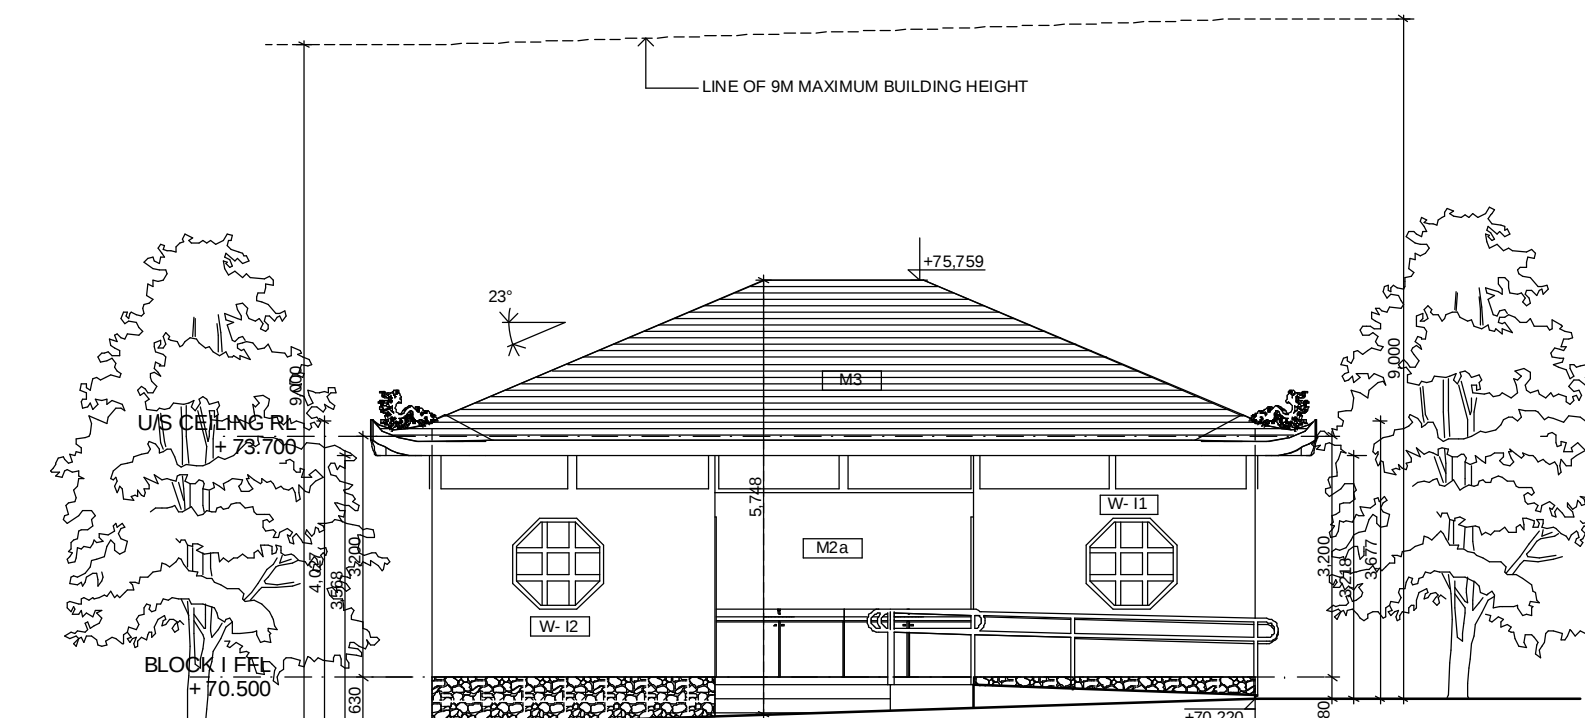


SOUTHERN ELEVATION (BLOCK I) 1:100




MAIN GATE DETAIL 1:100

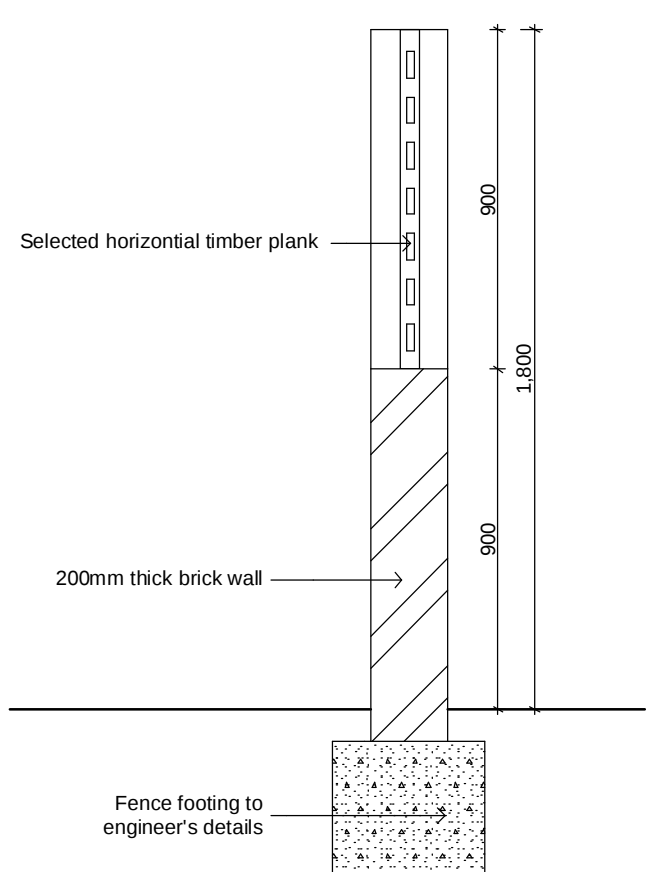


TYPICAL F1 FENCE DETAIL 1:20
SEE SITE PLAN FOR LOCATION

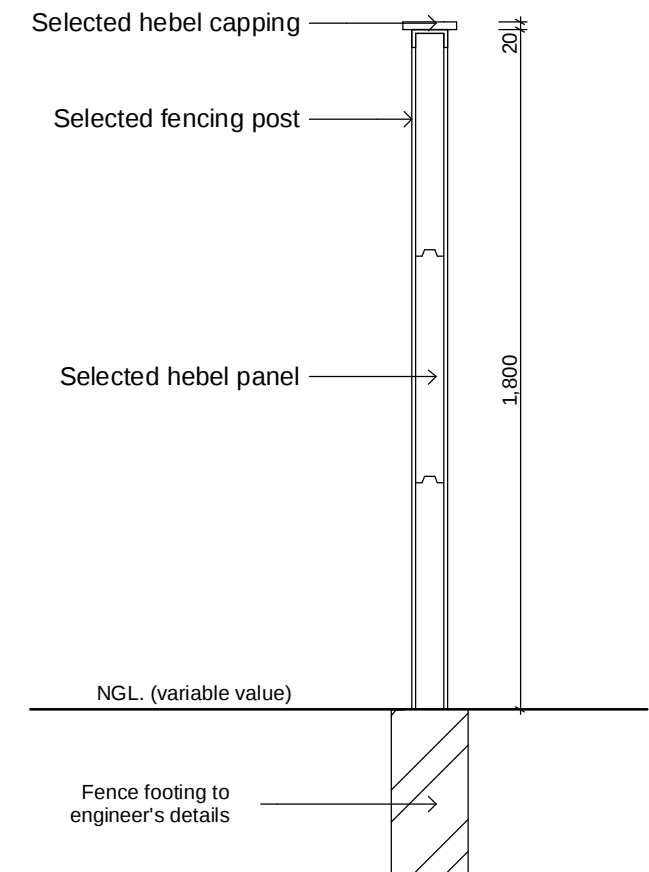


TYPICAL F2 FENCE DETAIL 1:20
SEE SITE PLAN FOR LOCATION

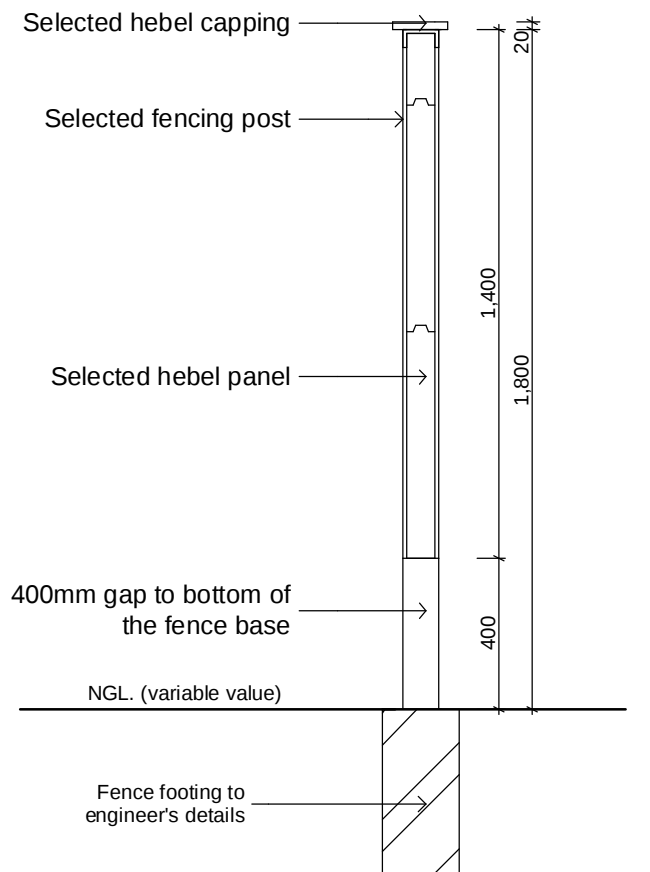

TYPICAL F3 FENCE DETAILS 1:20
SEE SITE PLAN FOR LOCATION

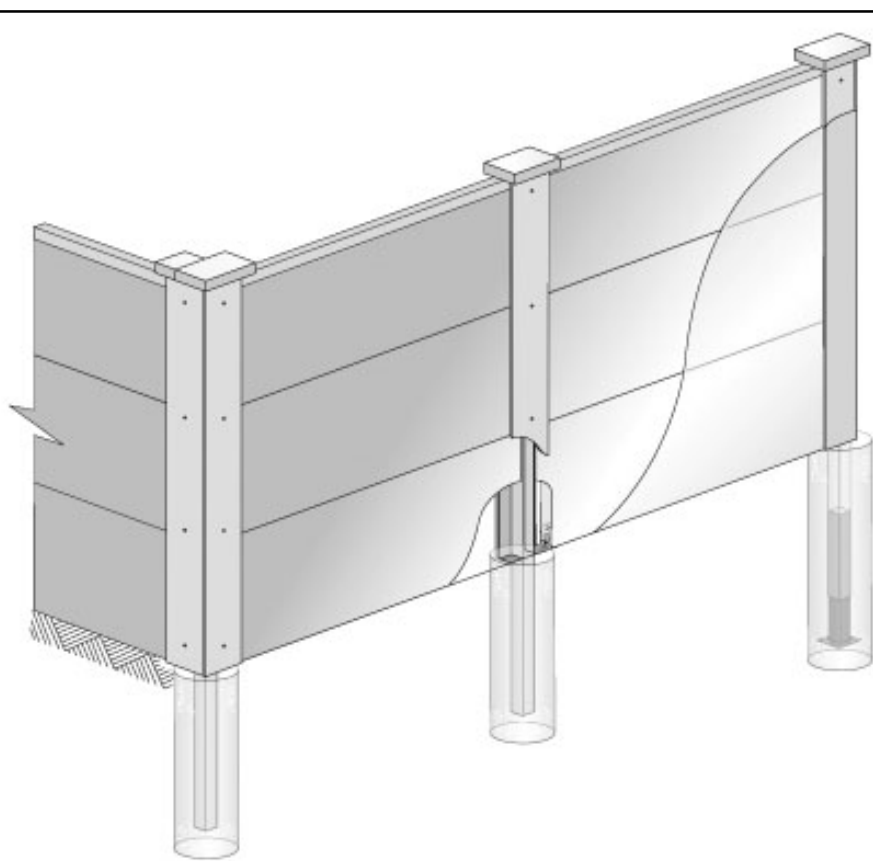


GENERAL NOTES
These drawings are to be read in conjunction with construction specifications.
All dimensions are to be checked on site prior to any work commencement. All dimensions are in millimeters.
Written dimensions will take precedence over scale.
Levels shown are assumed levels unless otherwise accompanied by reduced levels given by registered surveyor.
All work required indicated levels to be referred to registered surveyor for identification.
Working drawings registered if there is a difference between these drawings and other consultant drawings.
If anyone requires more information, please call the designer on contact shown within.
Refer to the drawings for information on disabled access, WC, shower and GDA at all times such as FFL, sprinkler systems, etc.
Copyright of plans and documentation prepared by HAYDO shall remain the exclusive property of HAYDO.
Unless a license is issued stating otherwise.

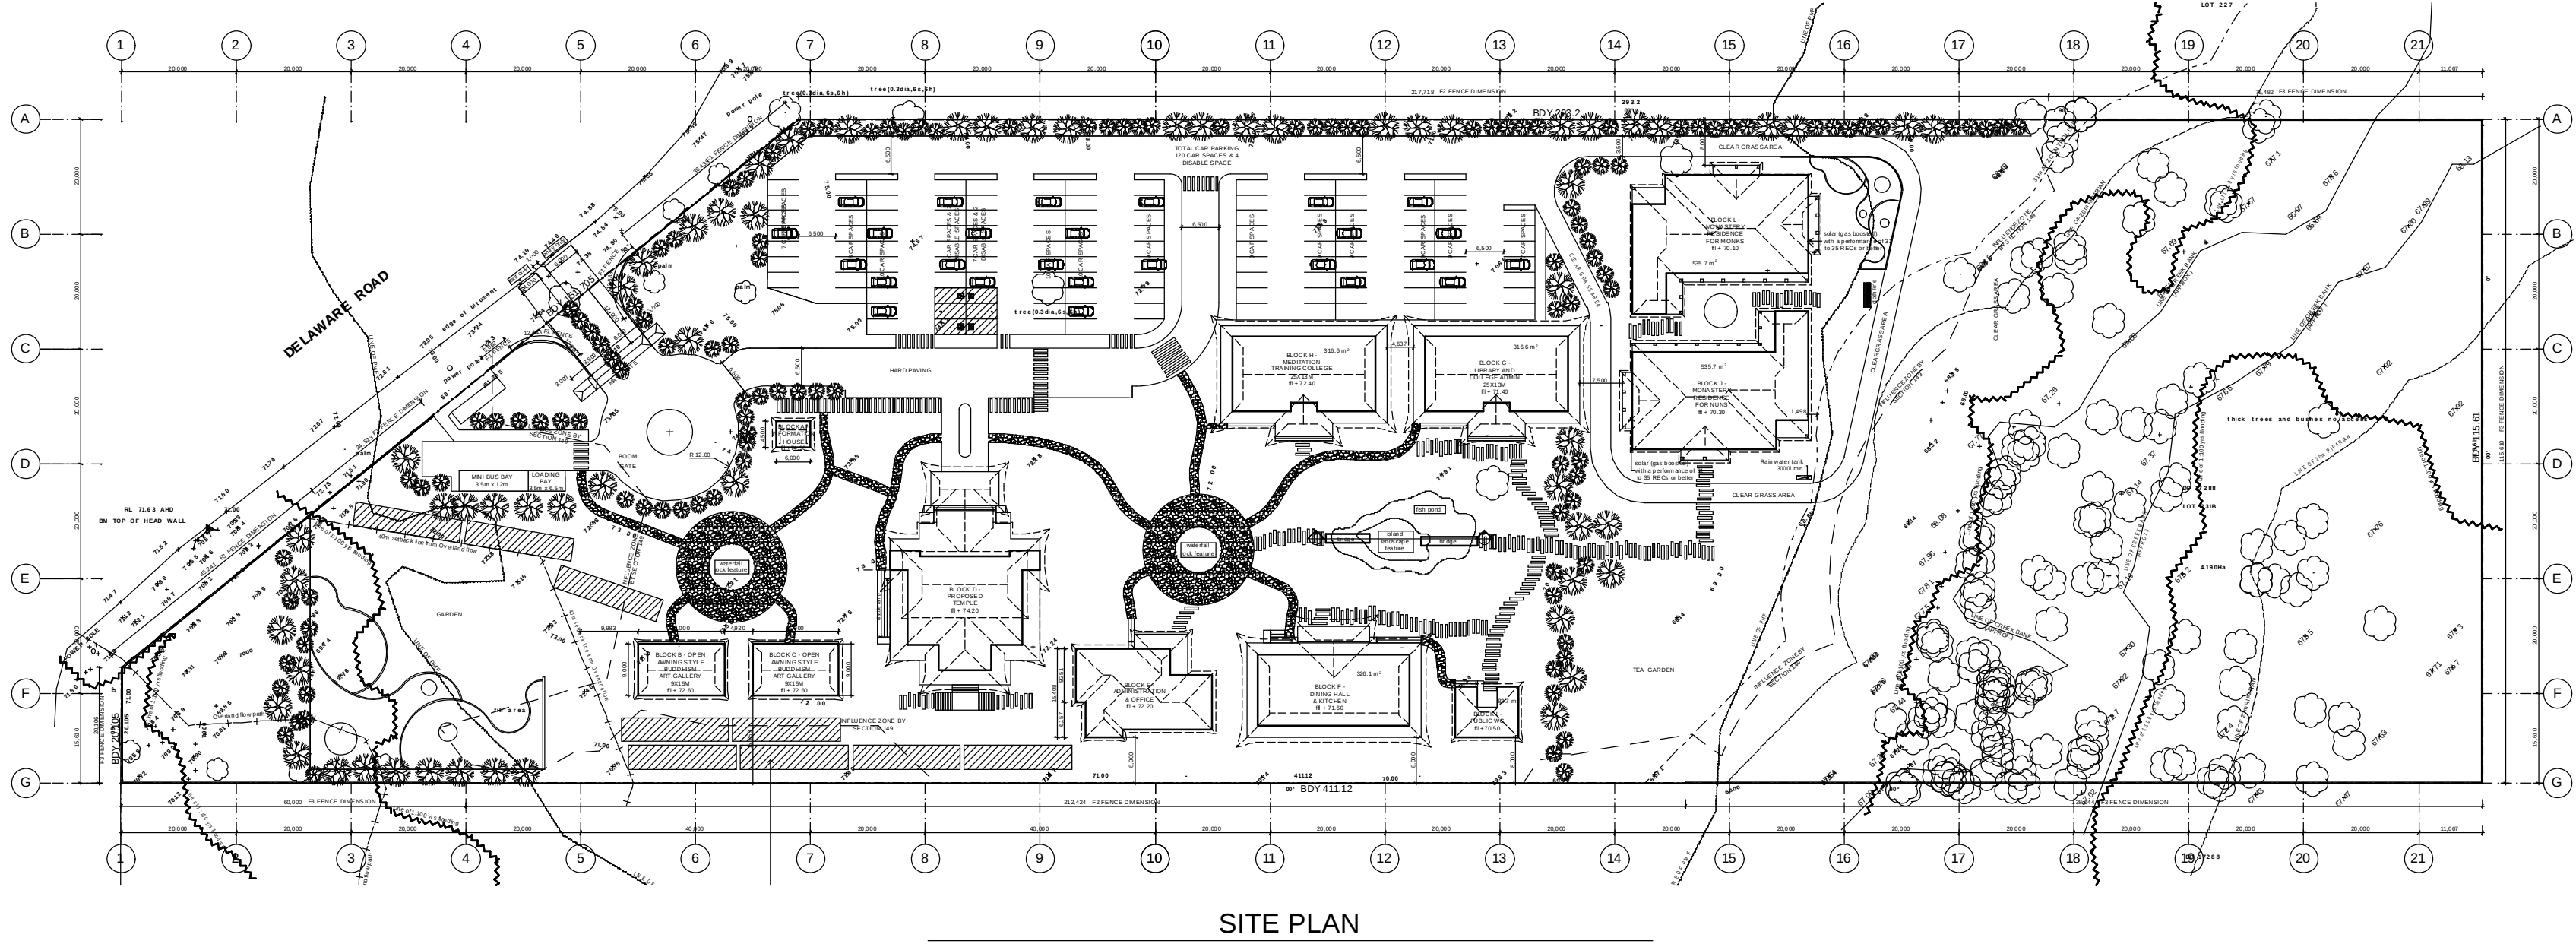


SITE PLAN

NOTIFICATION PLAN


BLOCK A

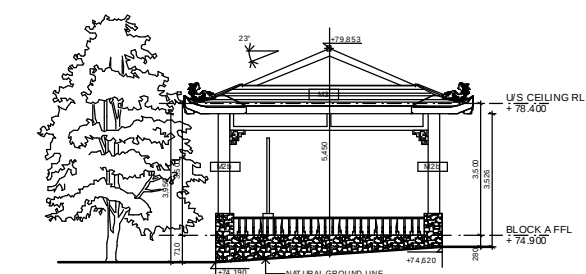


WESTERN ELEVATION (BLOCK A)

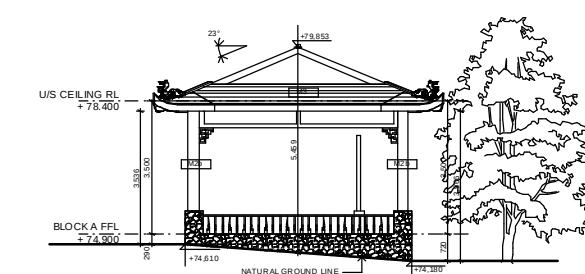

EASTERN ELEVATION (BLOCK A)

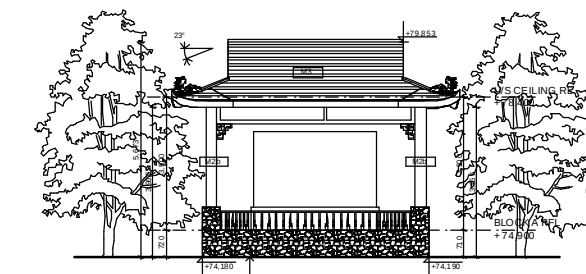


NORTHERN ELEVATION (BLOCK A)

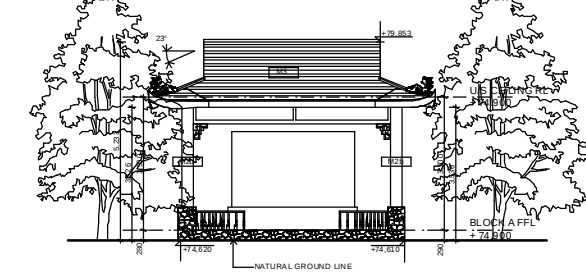


SOUTHERN ELEVATION (BLOCK A)


BLOCK B & C

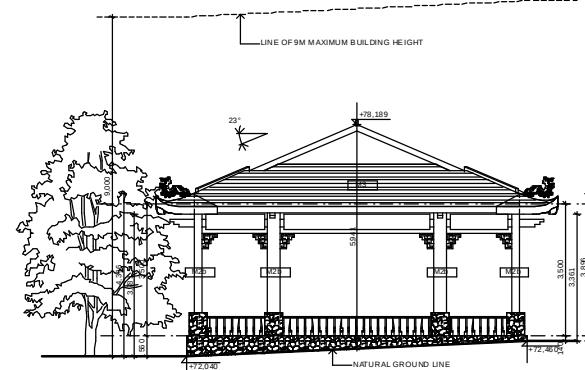


WESTERN ELEVATION (BLOCK C)

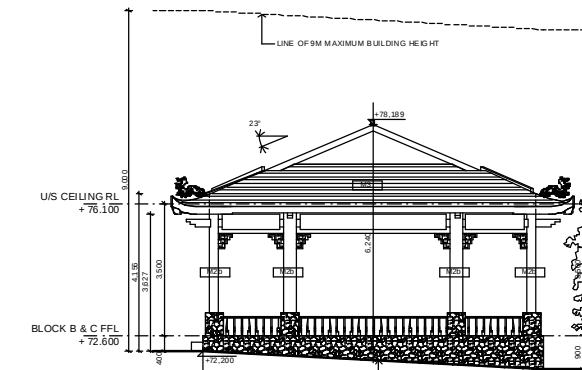

EASTERN ELEVATION (BLOCK B)

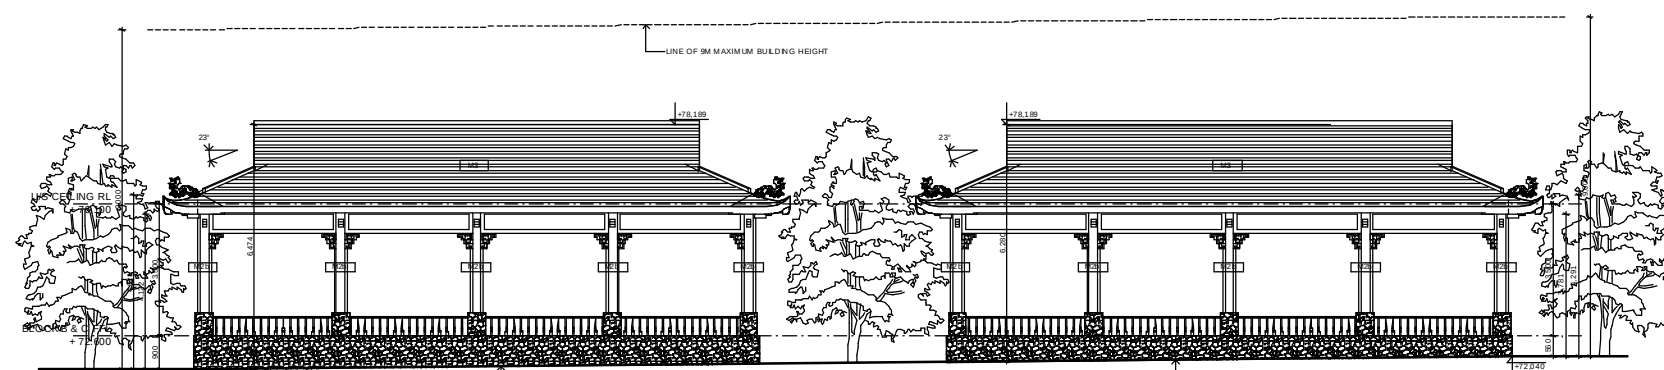


NORTHERN ELEVATION (BLOCK B & C)

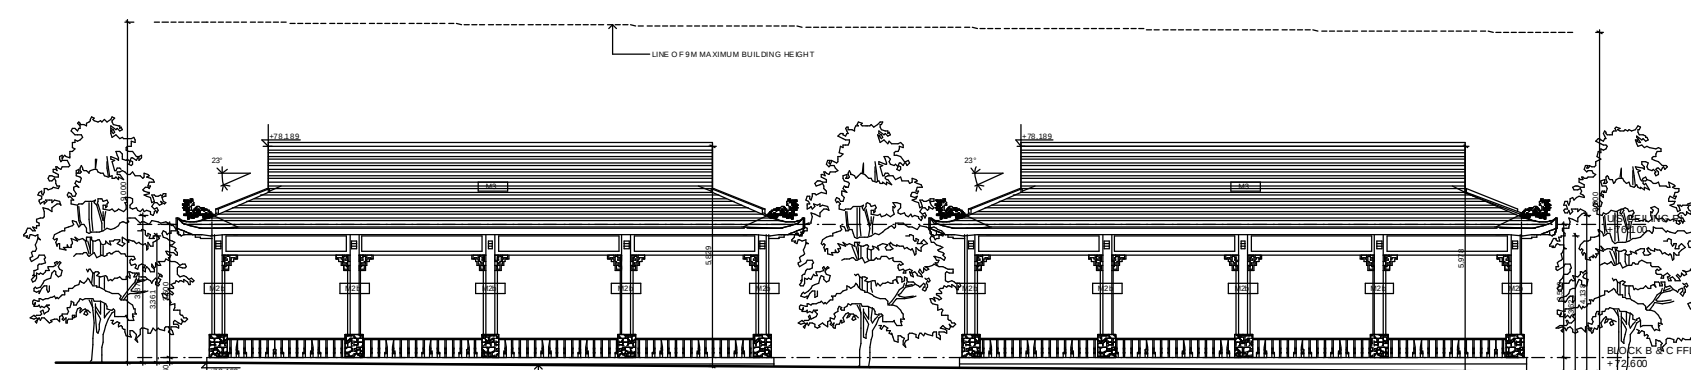


SOUTHERN ELEVATION (BLOCK B & C)


BLOCK D

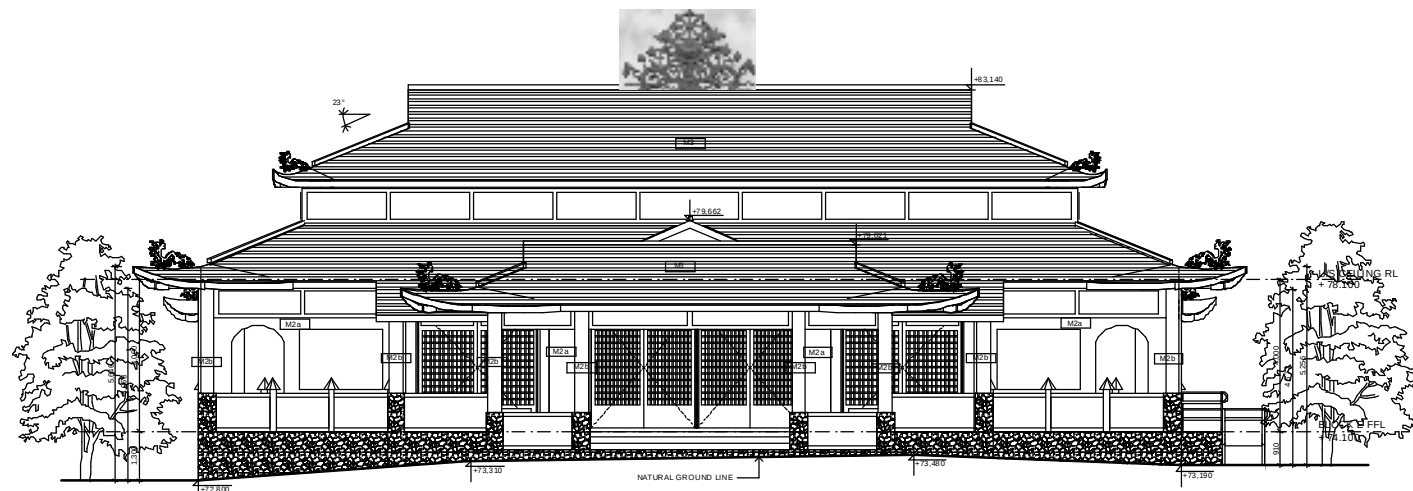


SOUTHERN ELEVATION (BLOCK D)

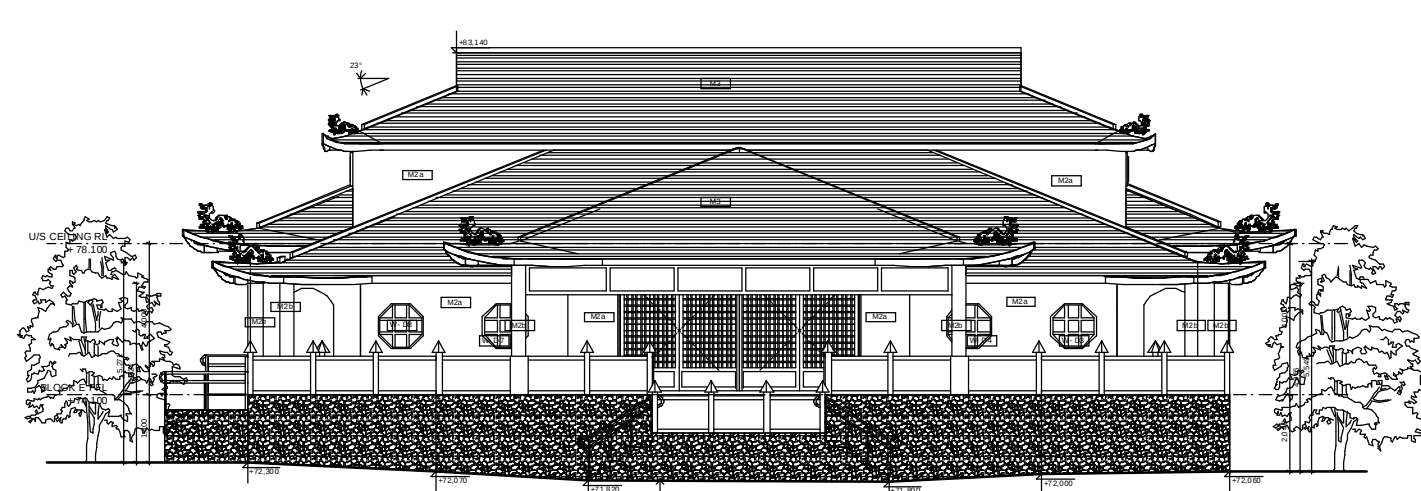

NORTHERN ELEVATION (BLOCK D)

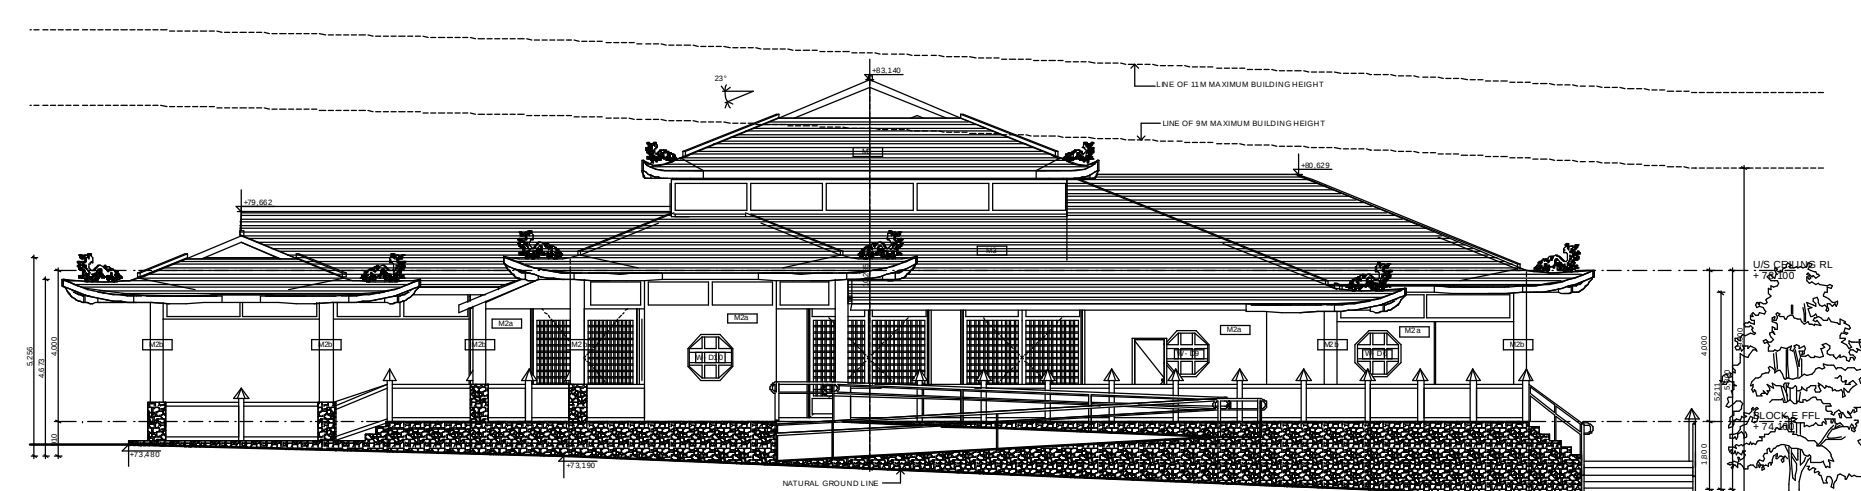


EASTERN ELEVATION (BLOCK D)

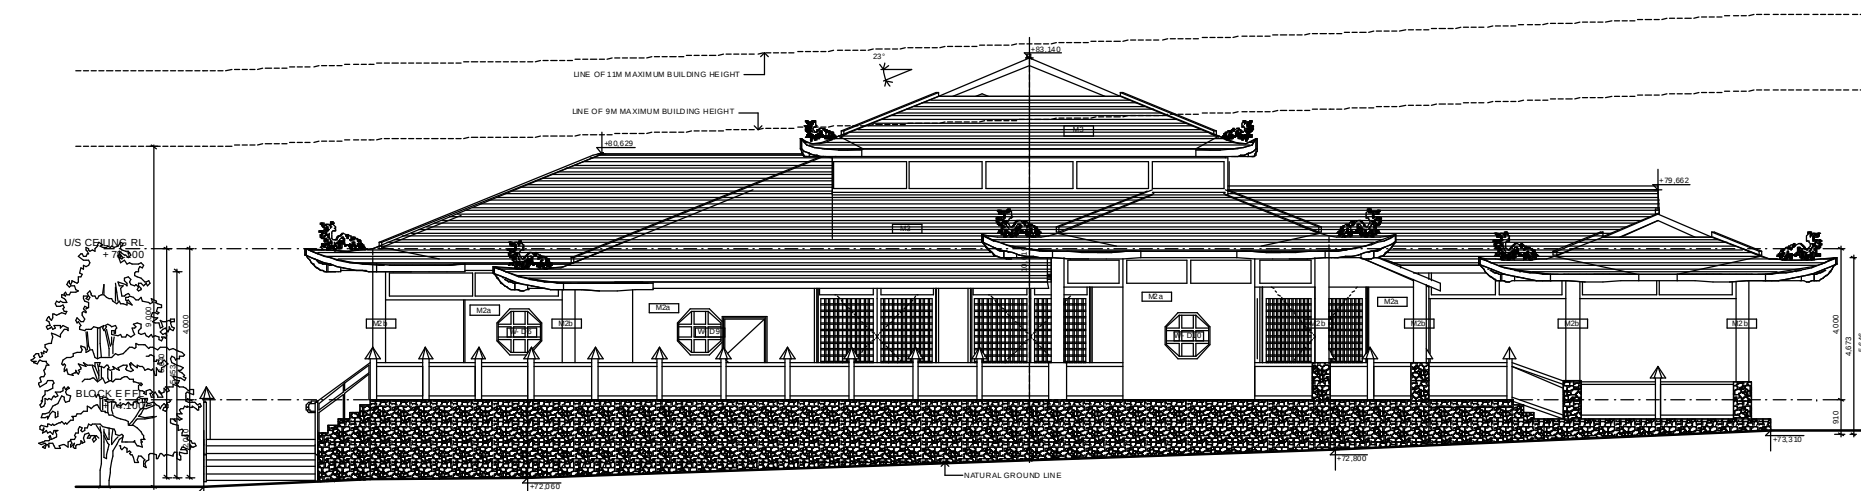


WESTERN ELEVATION (BLOCK D)


BLOCK E

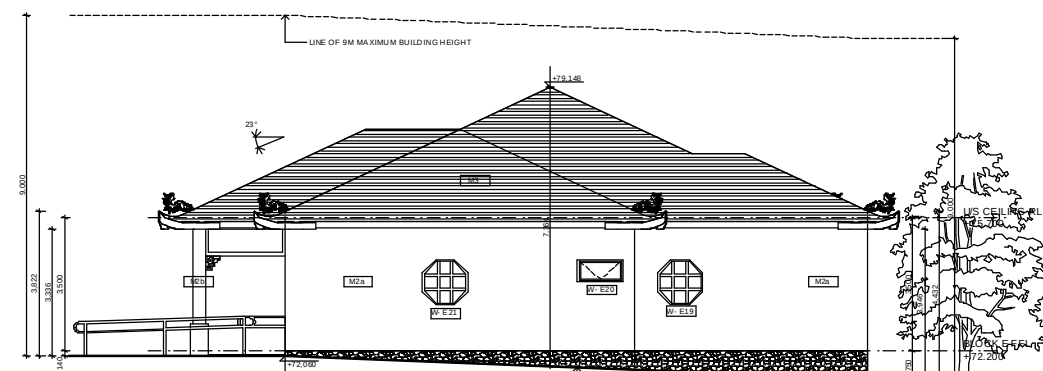


EASTERN ELEVATION (BLOCK E)

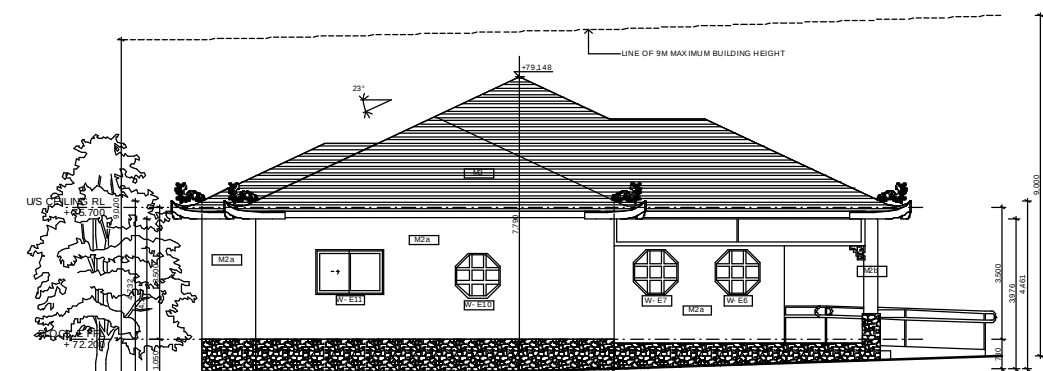

WESTERN ELEVATION (BLOCK E)

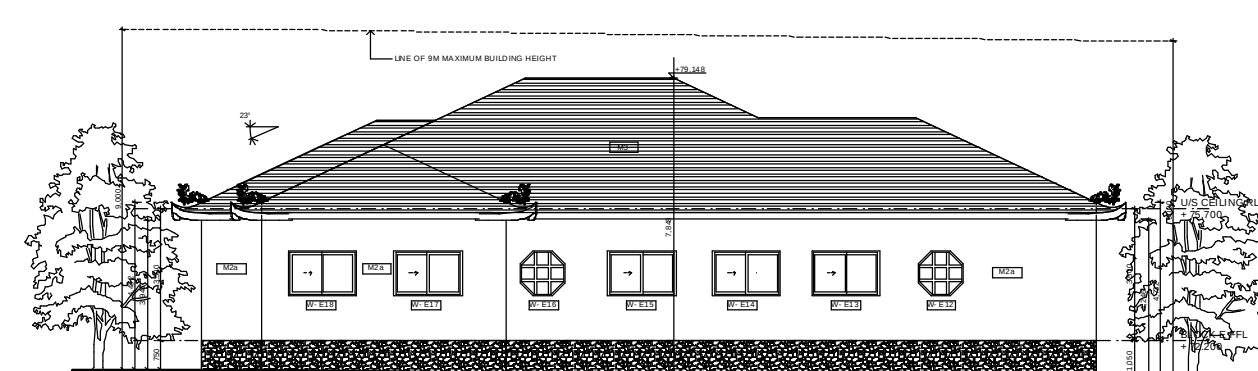


NORTHERN ELEVATION (BLOCK E)

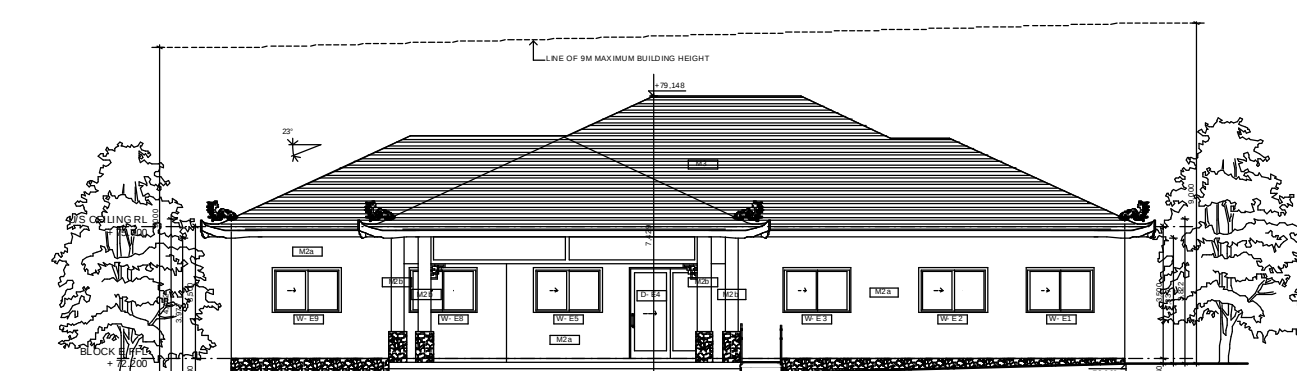


SOUTHERN ELEVATION (BLOCK E)


BLOCK F

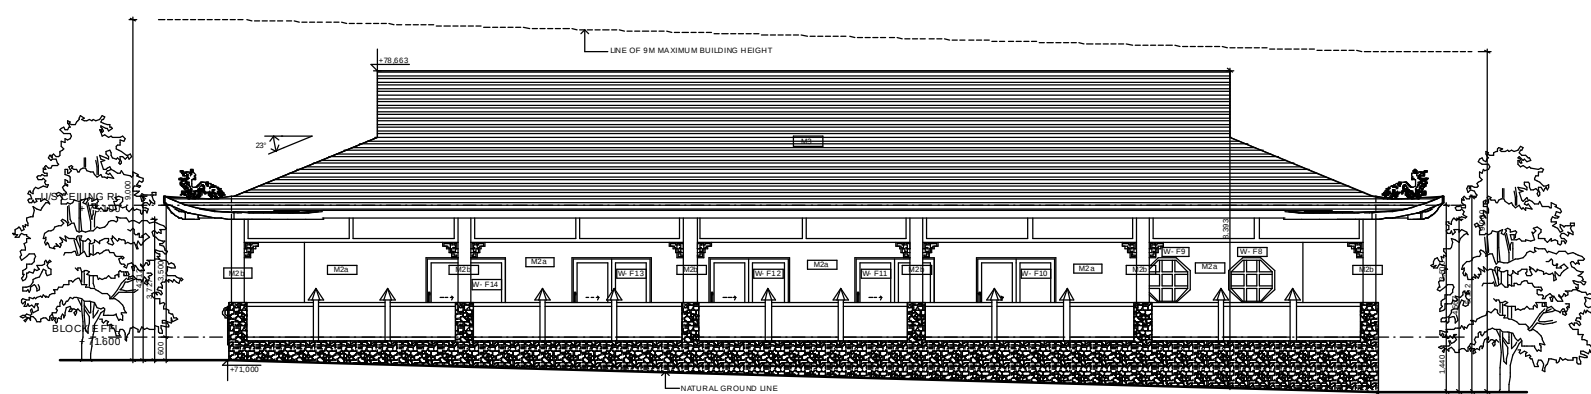


NORTHERN ELEVATION (BLOCK F)

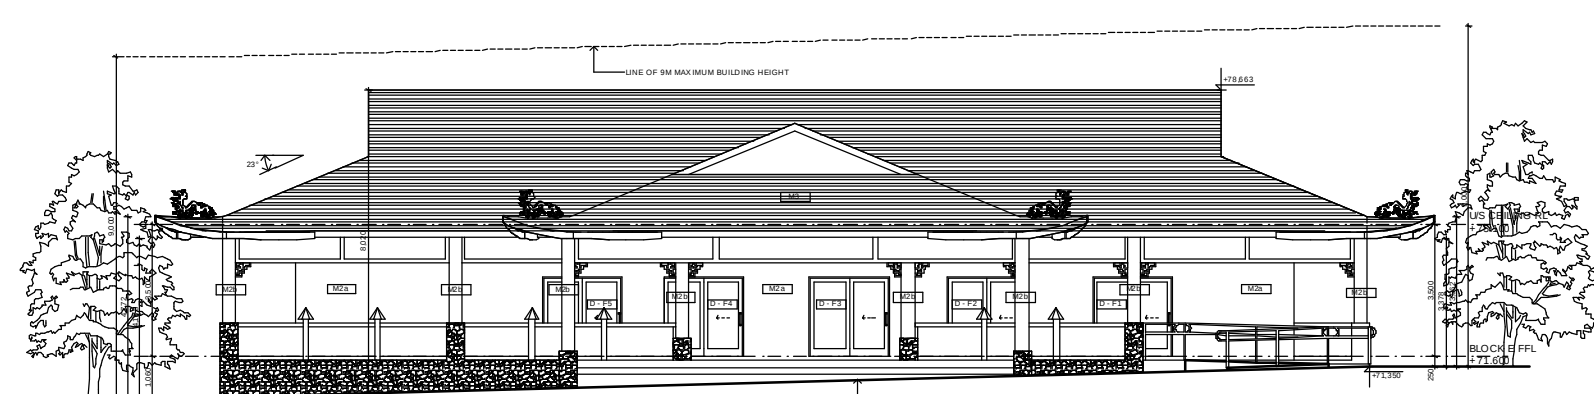

SOUTHERN ELEVATION (BLOCK F)

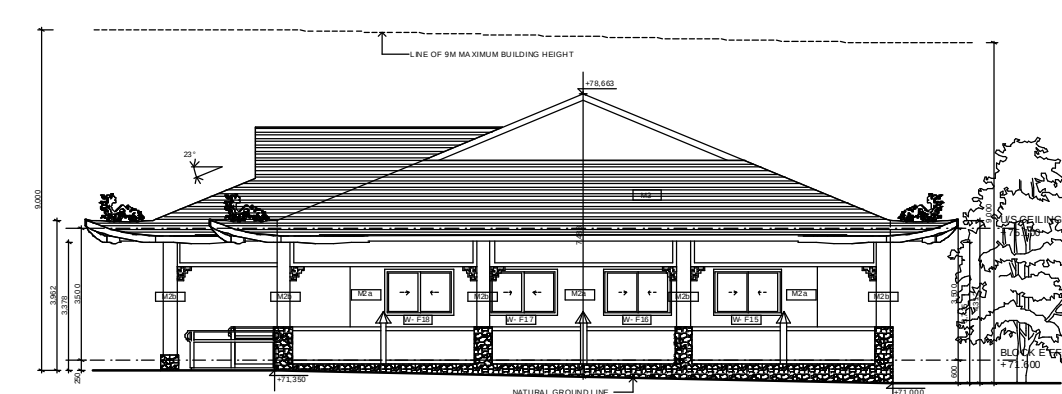


EASTERN ELEVATION (BLOCK F)

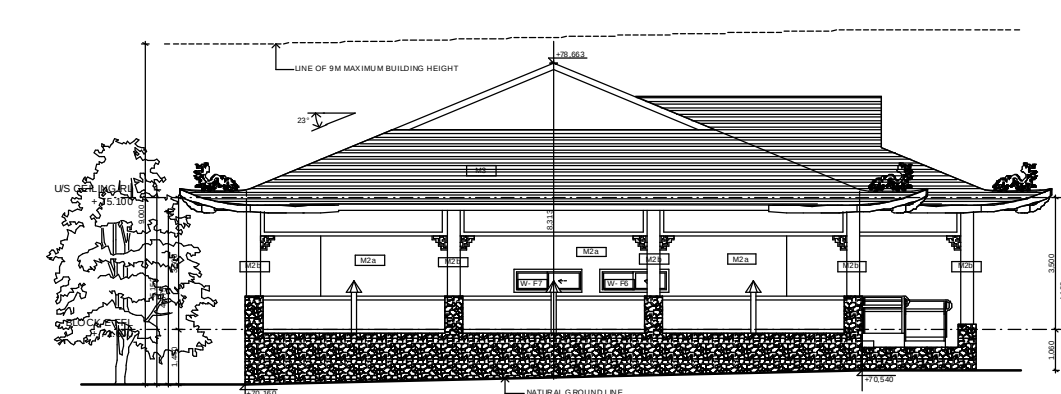


WESTERN ELEVATION (BLOCK F)


BLOCK G & H

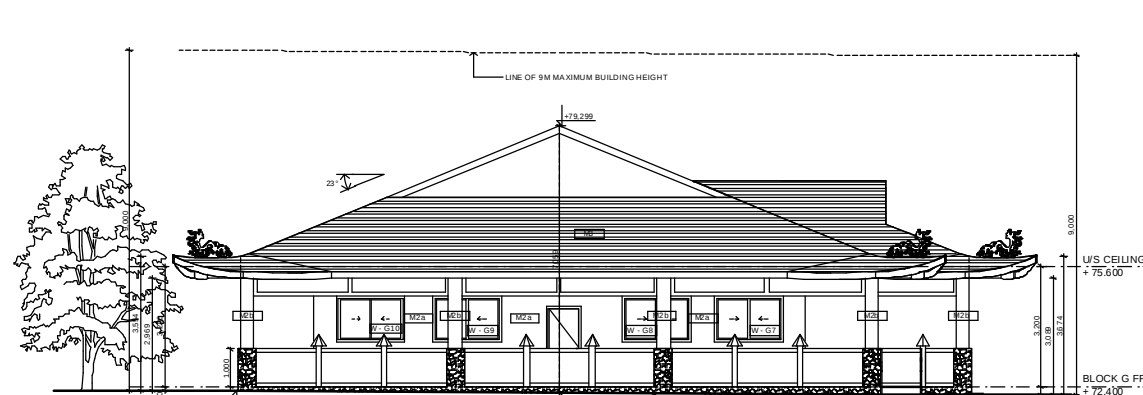


EASTERN ELEVATION (BLOCK G)

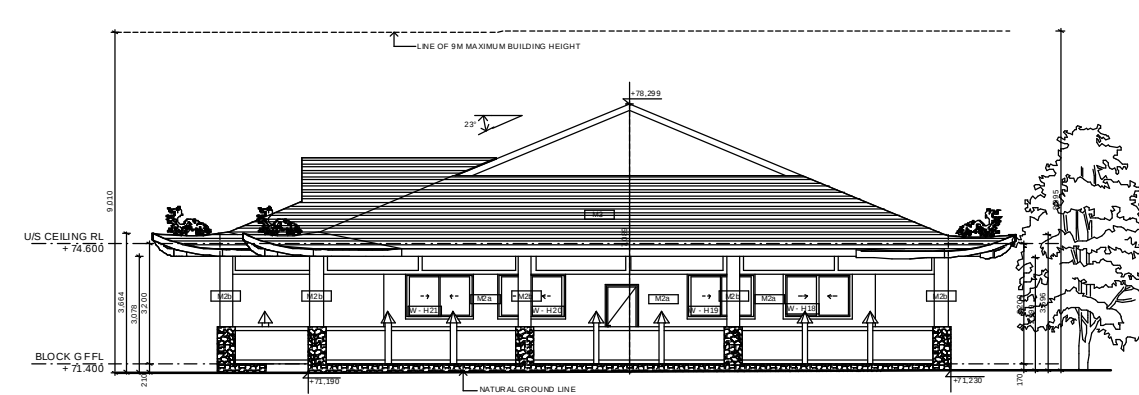

WESTERN ELEVATION (BLOCK H)

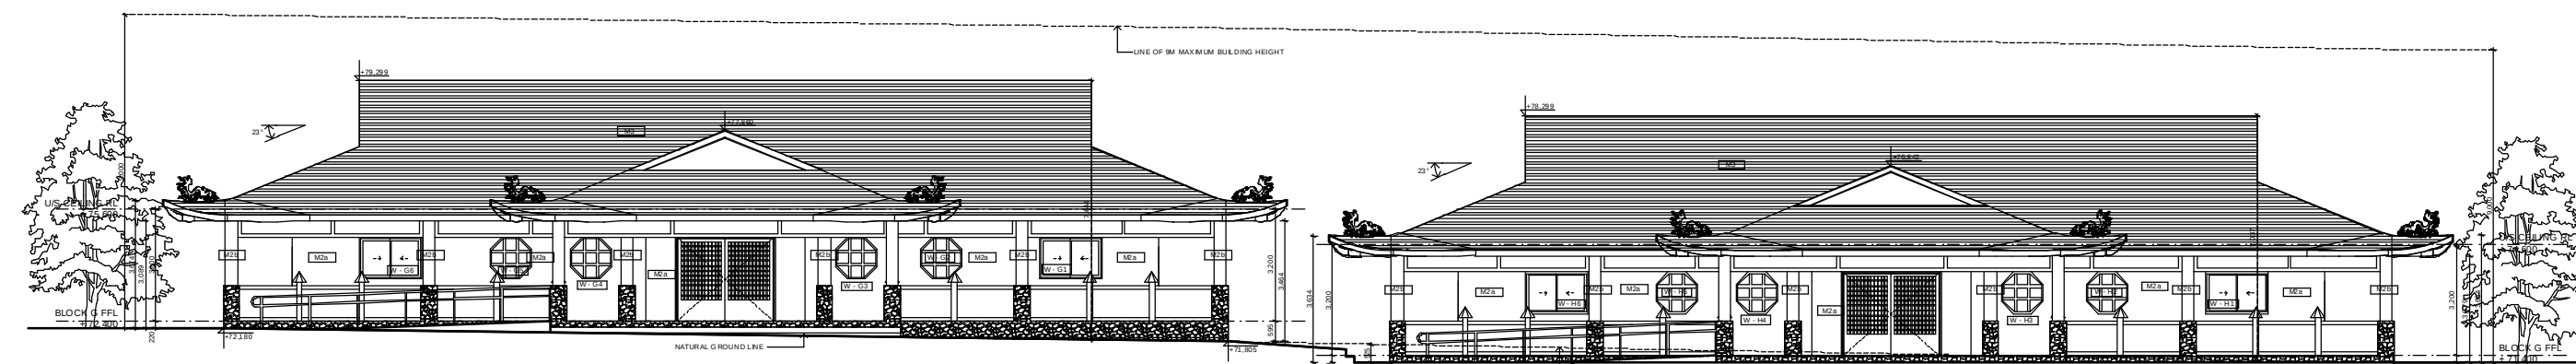


NORTHERN ELEVATION (BLOCK G & H)

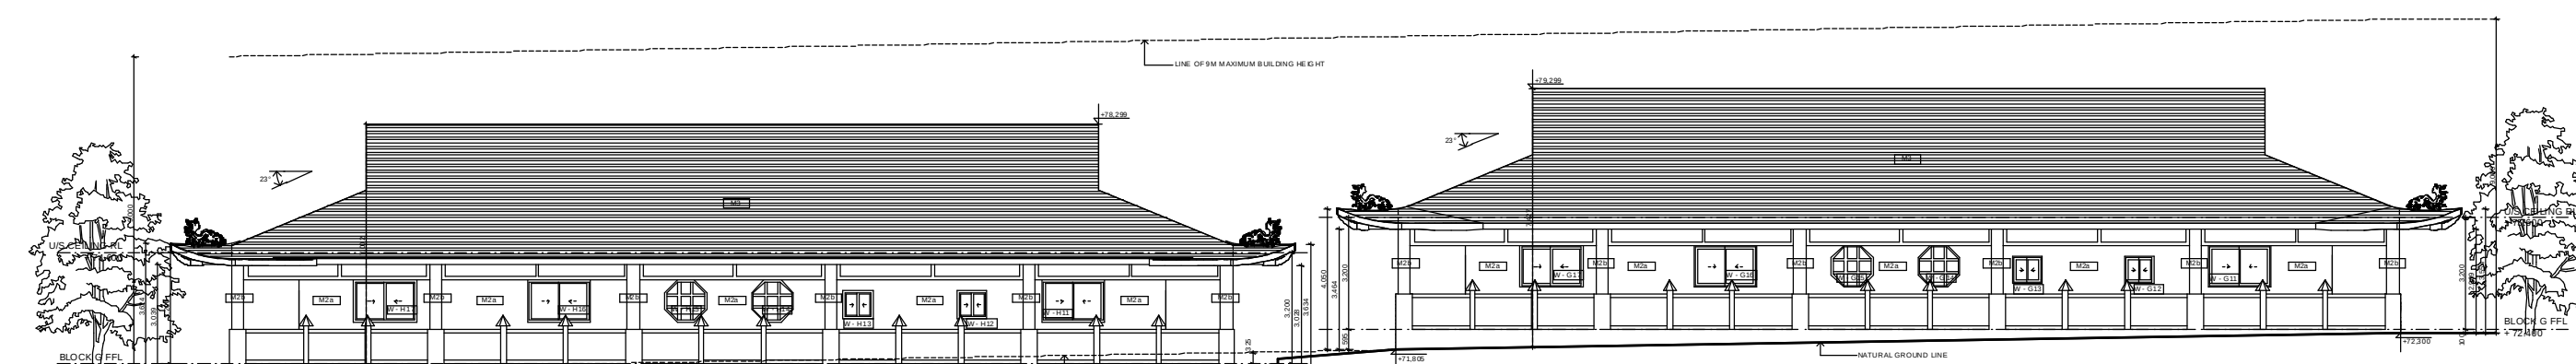


SOUTHERN ELEVATION (BLOCK G & H)


BLOCK I

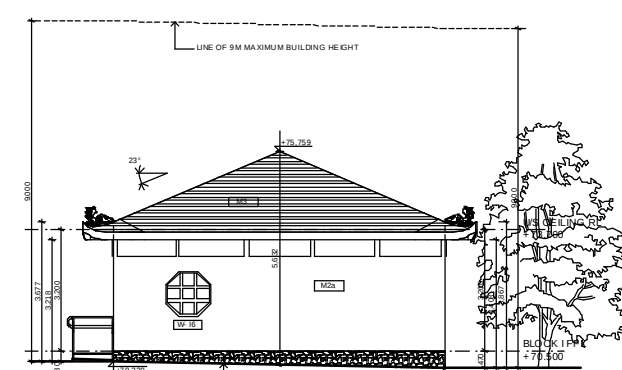


EASTERN ELEVATION (BLOCK I)

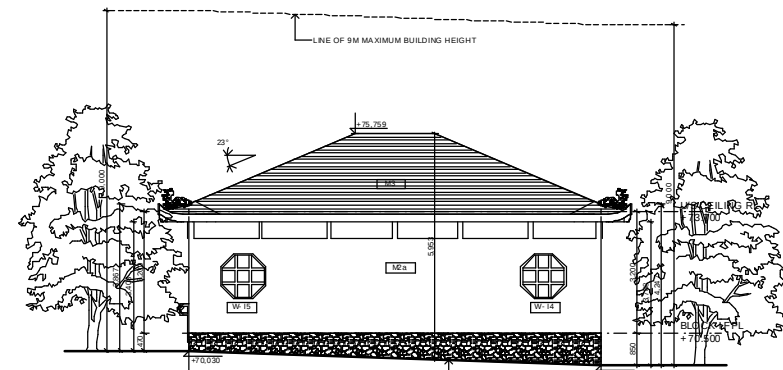

NORTHERN ELEVATION (BLOCK I)

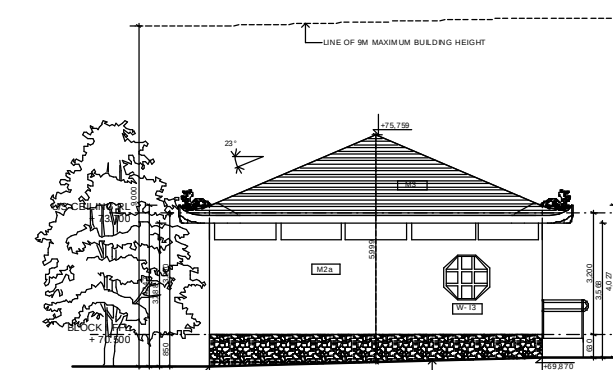


WESTERN ELEVATION (BLOCK I)

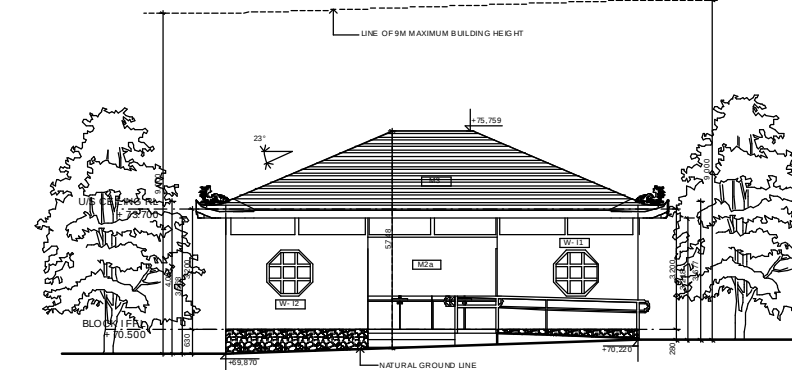


SOUTHERN ELEVATION (BLOCK I)


BLOCK J & L

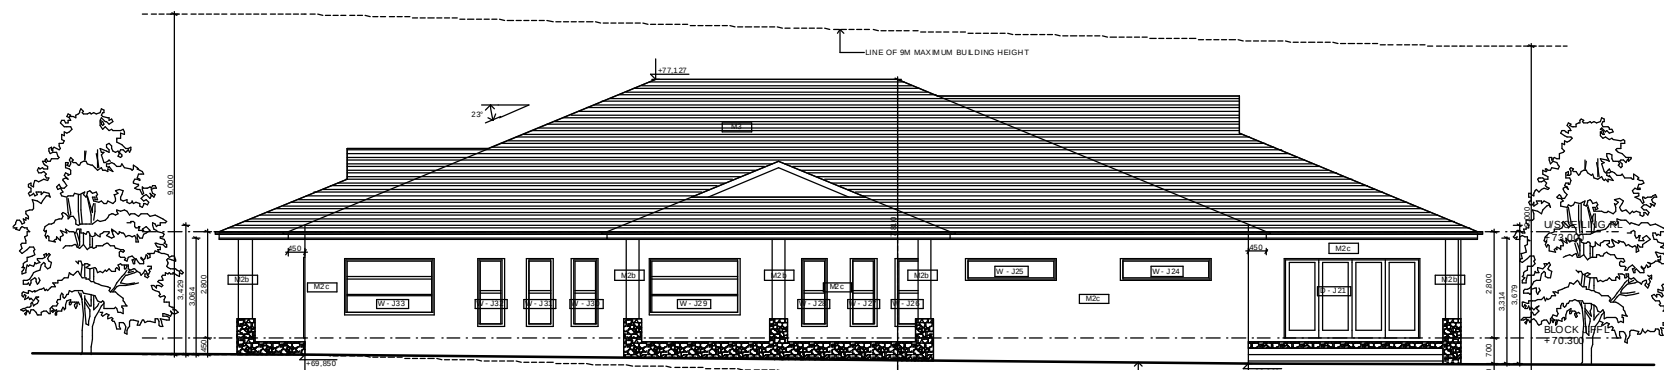


NORTHERN ELEVATION (BLOCK J)

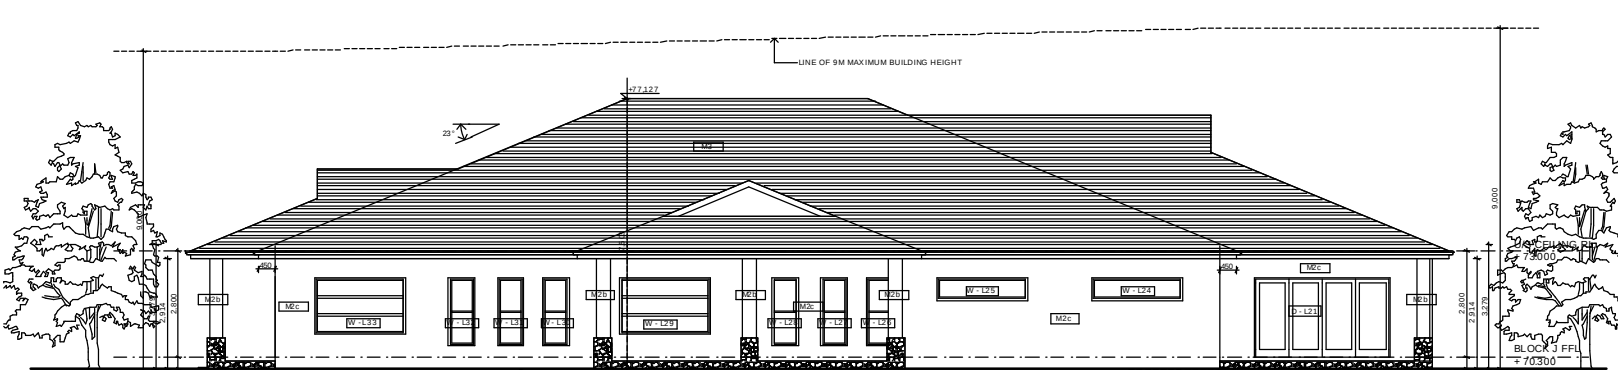

SOUTHERN ELEVATION (BLOCK L)

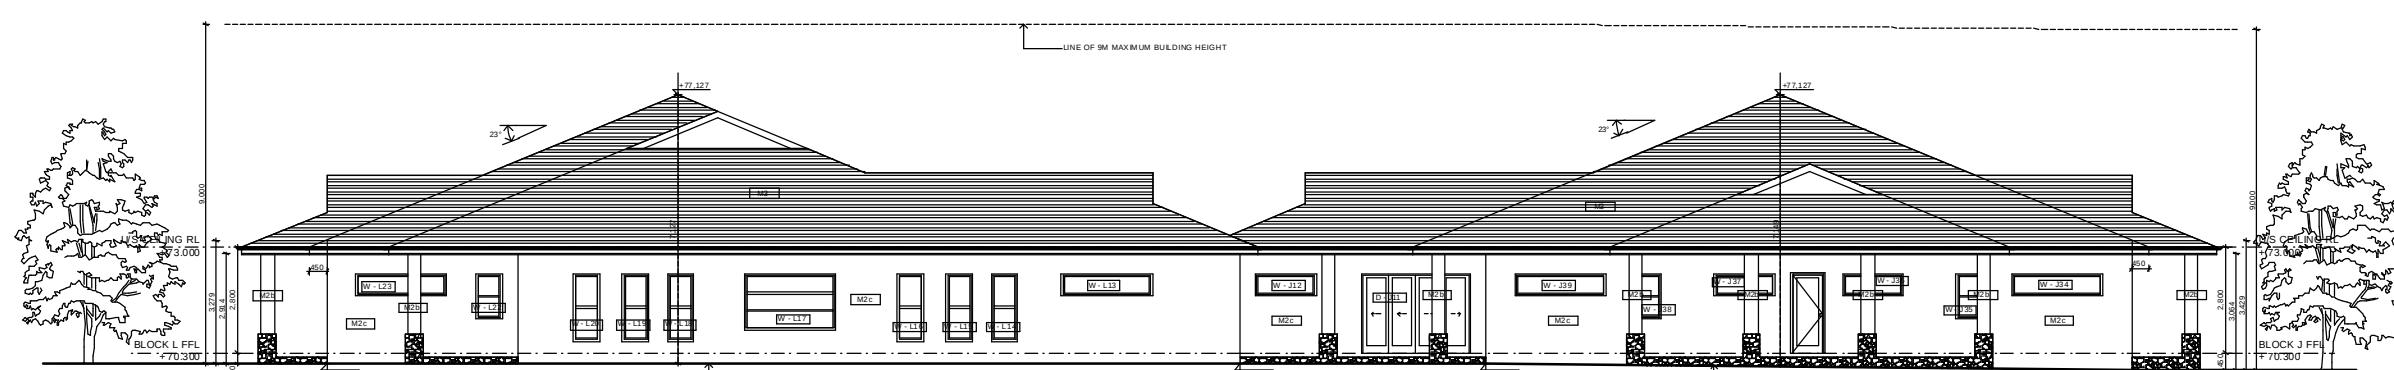

EASTERN ELEVATION (BLOCK J & L)

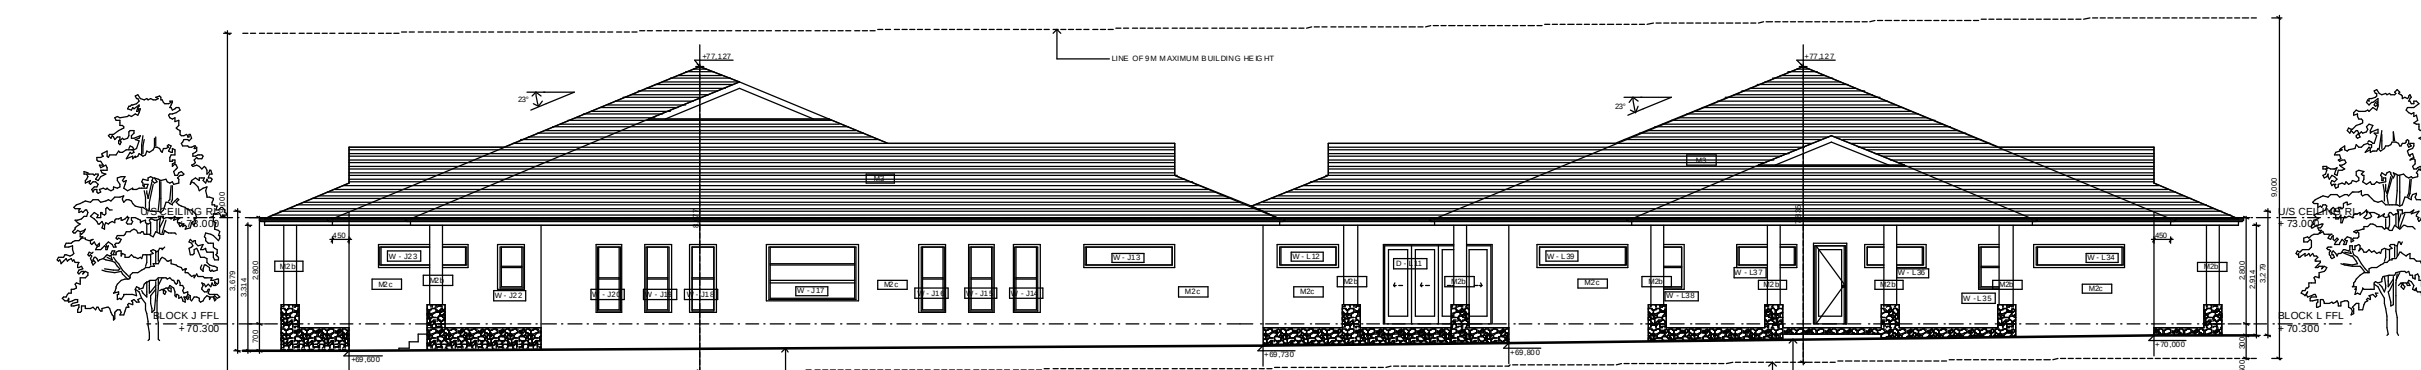

WESTERN ELEVATION (BLOCK J & L)

AMENDMENT NOTED

GENERAL NOTES:
These drawings are to be read in conjunction with construction specifications.
All dimensions are to be checked on site prior to any work commencement. All dimensions are in millimeters.
Within dimensions will take precedence over scale.
Levels shown are assumed levels and unless accompanied by reduced levels given by registered surveyor.
All work required reduced levels to be referred to registered surveyor for identification.
Missing drawings registered if there is a discrepancy between these drawings and other consultant drawings.
In case of alterations or discrepancies, notify the designer immediately.
All boundary clearances must be verified by registered surveyor before work commencement.
If anyone anyone using this drawing does not understand please call the designer on contact shown within.
Refer to the standards for information or detailed survey. V.C. Refer to BCA for all the safety such as TFL, sprinkler systems, etc..
Copyright of plans and documentation prepared by HAYDO shall remain the exclusive property of HAYDO unless a license is issued stating otherwise.




PROPOSED MEDITATION CENTRE "AN
HONG KONG MEDITATION CENTRE"


Project address:
NO. 28-32, SELLAWAY ROAD
HONG KONG
Client: DAVID P. H.
Designer: PLUCK D HONG
Technician: T. T.

Page size: A0
Project no: DEL-15
Drawing no: 11
Date: 20/04/2015
Scale: As shown

Status:
CONCEPT PLANS FOR DA
APPROVAL USE ONLY

 

MATERIALS COLOR SAMPLES

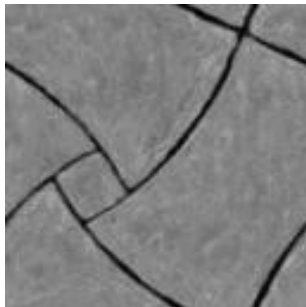M1 - PAVING	M2a - FACE BRICK	M2b - RENDERED AND PAINTED	M2c - FACE BRICK																																	
 Name :stencilled concrete Manufacture : stencilled concrete Sydney Pty Ltd.	 Name : Harvest Cream Manufacture : PGH BRICK Website: www.pghbricks.com.au	 Name : P03H9 JULES Manufacture : DULUX Website:www.dulux.com.au	 Name : Black Beauty Manufacture : BORAL BRICK Website: www.boral.com.au																																	
M3 - ROOF TILE	<table><tr><th colspan="2">CONSTRUCTION MATERIAL AND FINISHES SPECIFICATION</th><th></th></tr><tr><td>EXISTING WALLS</td><td>Stencilled concrete - Manufacture : stencilled concrete Sydney Pty Ltd.</td><td>M1</td></tr><tr><td>NEW WALLS</td><td>Cavity brick construction - selected face brick finished - color as specified</td><td>M2a & M2b</td></tr><tr><td>EXISTING ROOF</td><td>Not applicable</td><td>M3</td></tr><tr><td>NEW ROOF</td><td>Selected roof tile @ 23 deg. - color as specified - unless otherwise specified elsewhere on plans</td><td>M3</td></tr><tr><td>EXISTING FLOOR</td><td>Not applicable</td><td>M4</td></tr><tr><td>NEW FLOOR</td><td>Selected ceramic tiles or carpet as owner's instruction</td><td>M5</td></tr><tr><td>GUTERS & DOWNPIPES</td><td>Lysaght Quad gutter 125 & Lysaght Rectangular downpipe(to be confirmed by civil engineer). color as specified</td><td>M6</td></tr><tr><td>ENTRY DOORS</td><td>Selected solid timber with decorative infilled panels (to be advised by property owner)</td><td>M7</td></tr><tr><td>WINDOWS & DOORS</td><td>As specified in Basix commitments. (color to be advised by owner)</td><td>M8</td></tr><tr><td colspan="3">Materials finishes are to be matched those specified above unless otherwise indicated on plans and elevations</td></tr></table>			CONSTRUCTION MATERIAL AND FINISHES SPECIFICATION			EXISTING WALLS	Stencilled concrete - Manufacture : stencilled concrete Sydney Pty Ltd.	M1	NEW WALLS	Cavity brick construction - selected face brick finished - color as specified	M2a & M2b	EXISTING ROOF	Not applicable	M3	NEW ROOF	Selected roof tile @ 23 deg. - color as specified - unless otherwise specified elsewhere on plans	M3	EXISTING FLOOR	Not applicable	M4	NEW FLOOR	Selected ceramic tiles or carpet as owner's instruction	M5	GUTERS & DOWNPIPES	Lysaght Quad gutter 125 & Lysaght Rectangular downpipe(to be confirmed by civil engineer). color as specified	M6	ENTRY DOORS	Selected solid timber with decorative infilled panels (to be advised by property owner)	M7	WINDOWS & DOORS	As specified in Basix commitments. (color to be advised by owner)	M8	Materials finishes are to be matched those specified above unless otherwise indicated on plans and elevations		
CONSTRUCTION MATERIAL AND FINISHES SPECIFICATION																																				
EXISTING WALLS	Stencilled concrete - Manufacture : stencilled concrete Sydney Pty Ltd.	M1																																		
NEW WALLS	Cavity brick construction - selected face brick finished - color as specified	M2a & M2b																																		
EXISTING ROOF	Not applicable	M3																																		
NEW ROOF	Selected roof tile @ 23 deg. - color as specified - unless otherwise specified elsewhere on plans	M3																																		
EXISTING FLOOR	Not applicable	M4																																		
NEW FLOOR	Selected ceramic tiles or carpet as owner's instruction	M5																																		
GUTERS & DOWNPIPES	Lysaght Quad gutter 125 & Lysaght Rectangular downpipe(to be confirmed by civil engineer). color as specified	M6																																		
ENTRY DOORS	Selected solid timber with decorative infilled panels (to be advised by property owner)	M7																																		
WINDOWS & DOORS	As specified in Basix commitments. (color to be advised by owner)	M8																																		
Materials finishes are to be matched those specified above unless otherwise indicated on plans and elevations																																				
 Name : Curvado - Roja Manufacture : BRISTILE Website: www.bristileroofing.com																																				