



Appendix M


Georges Cove Marina Plans (A3)

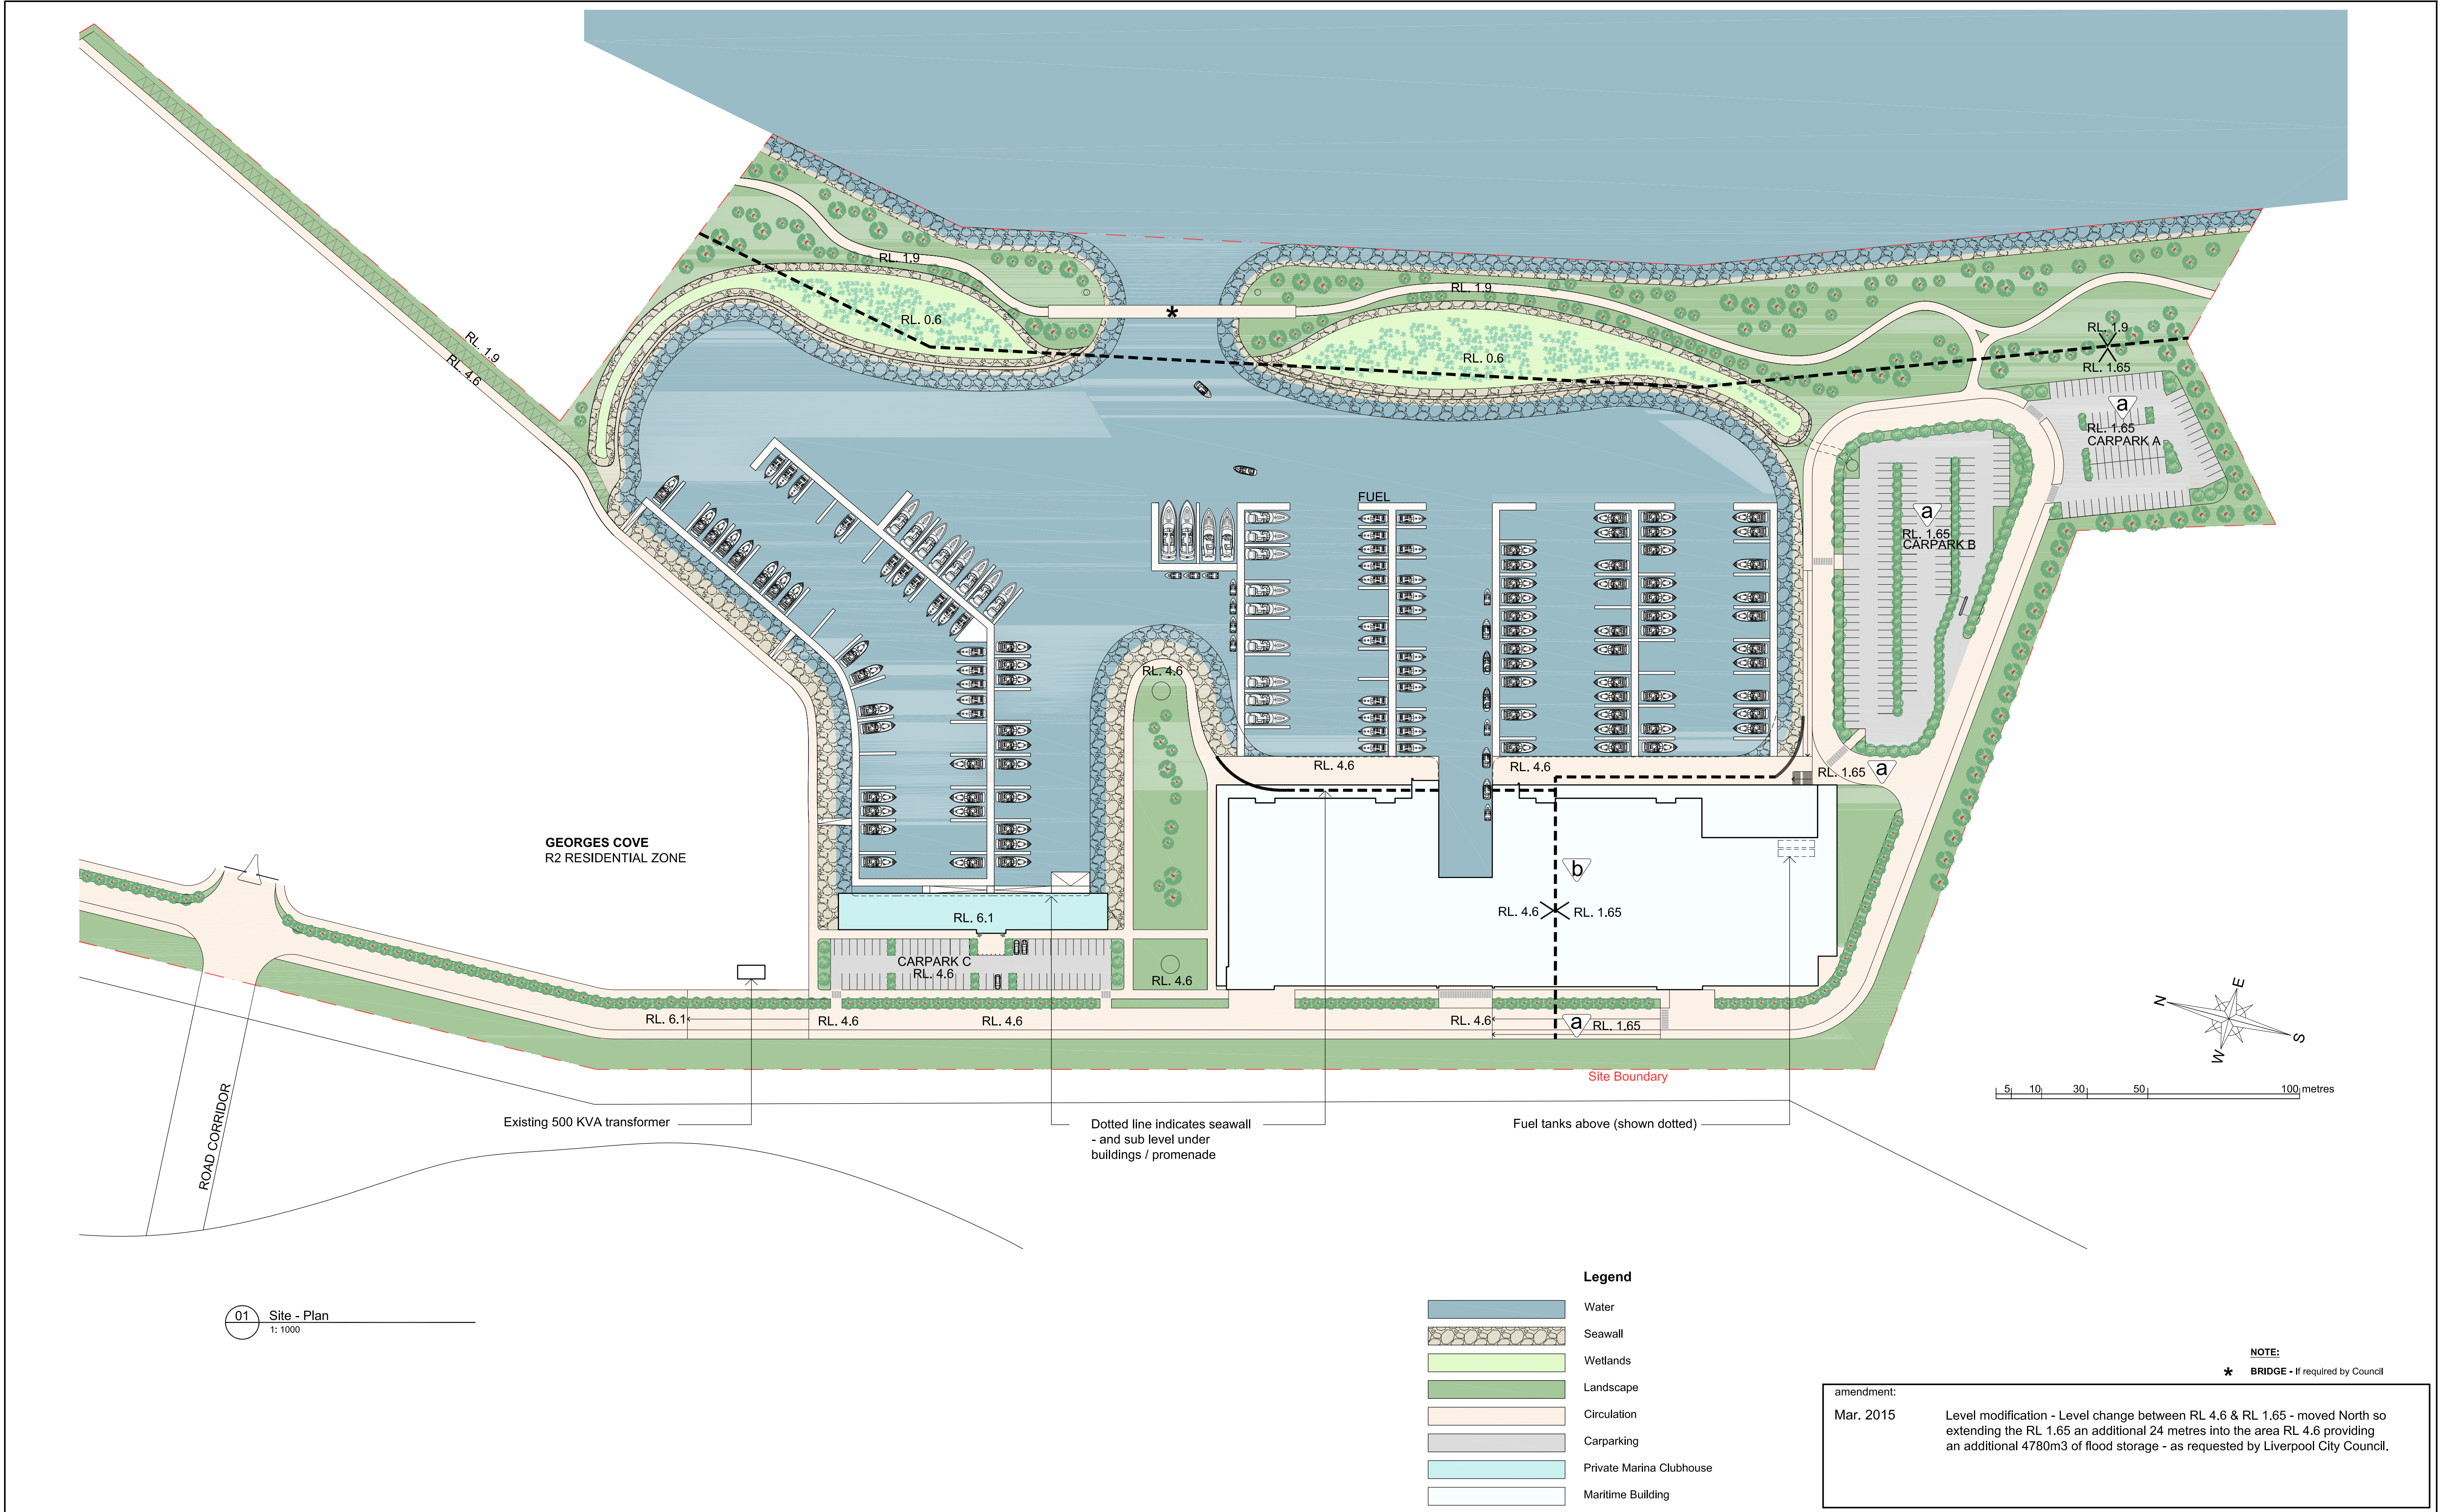

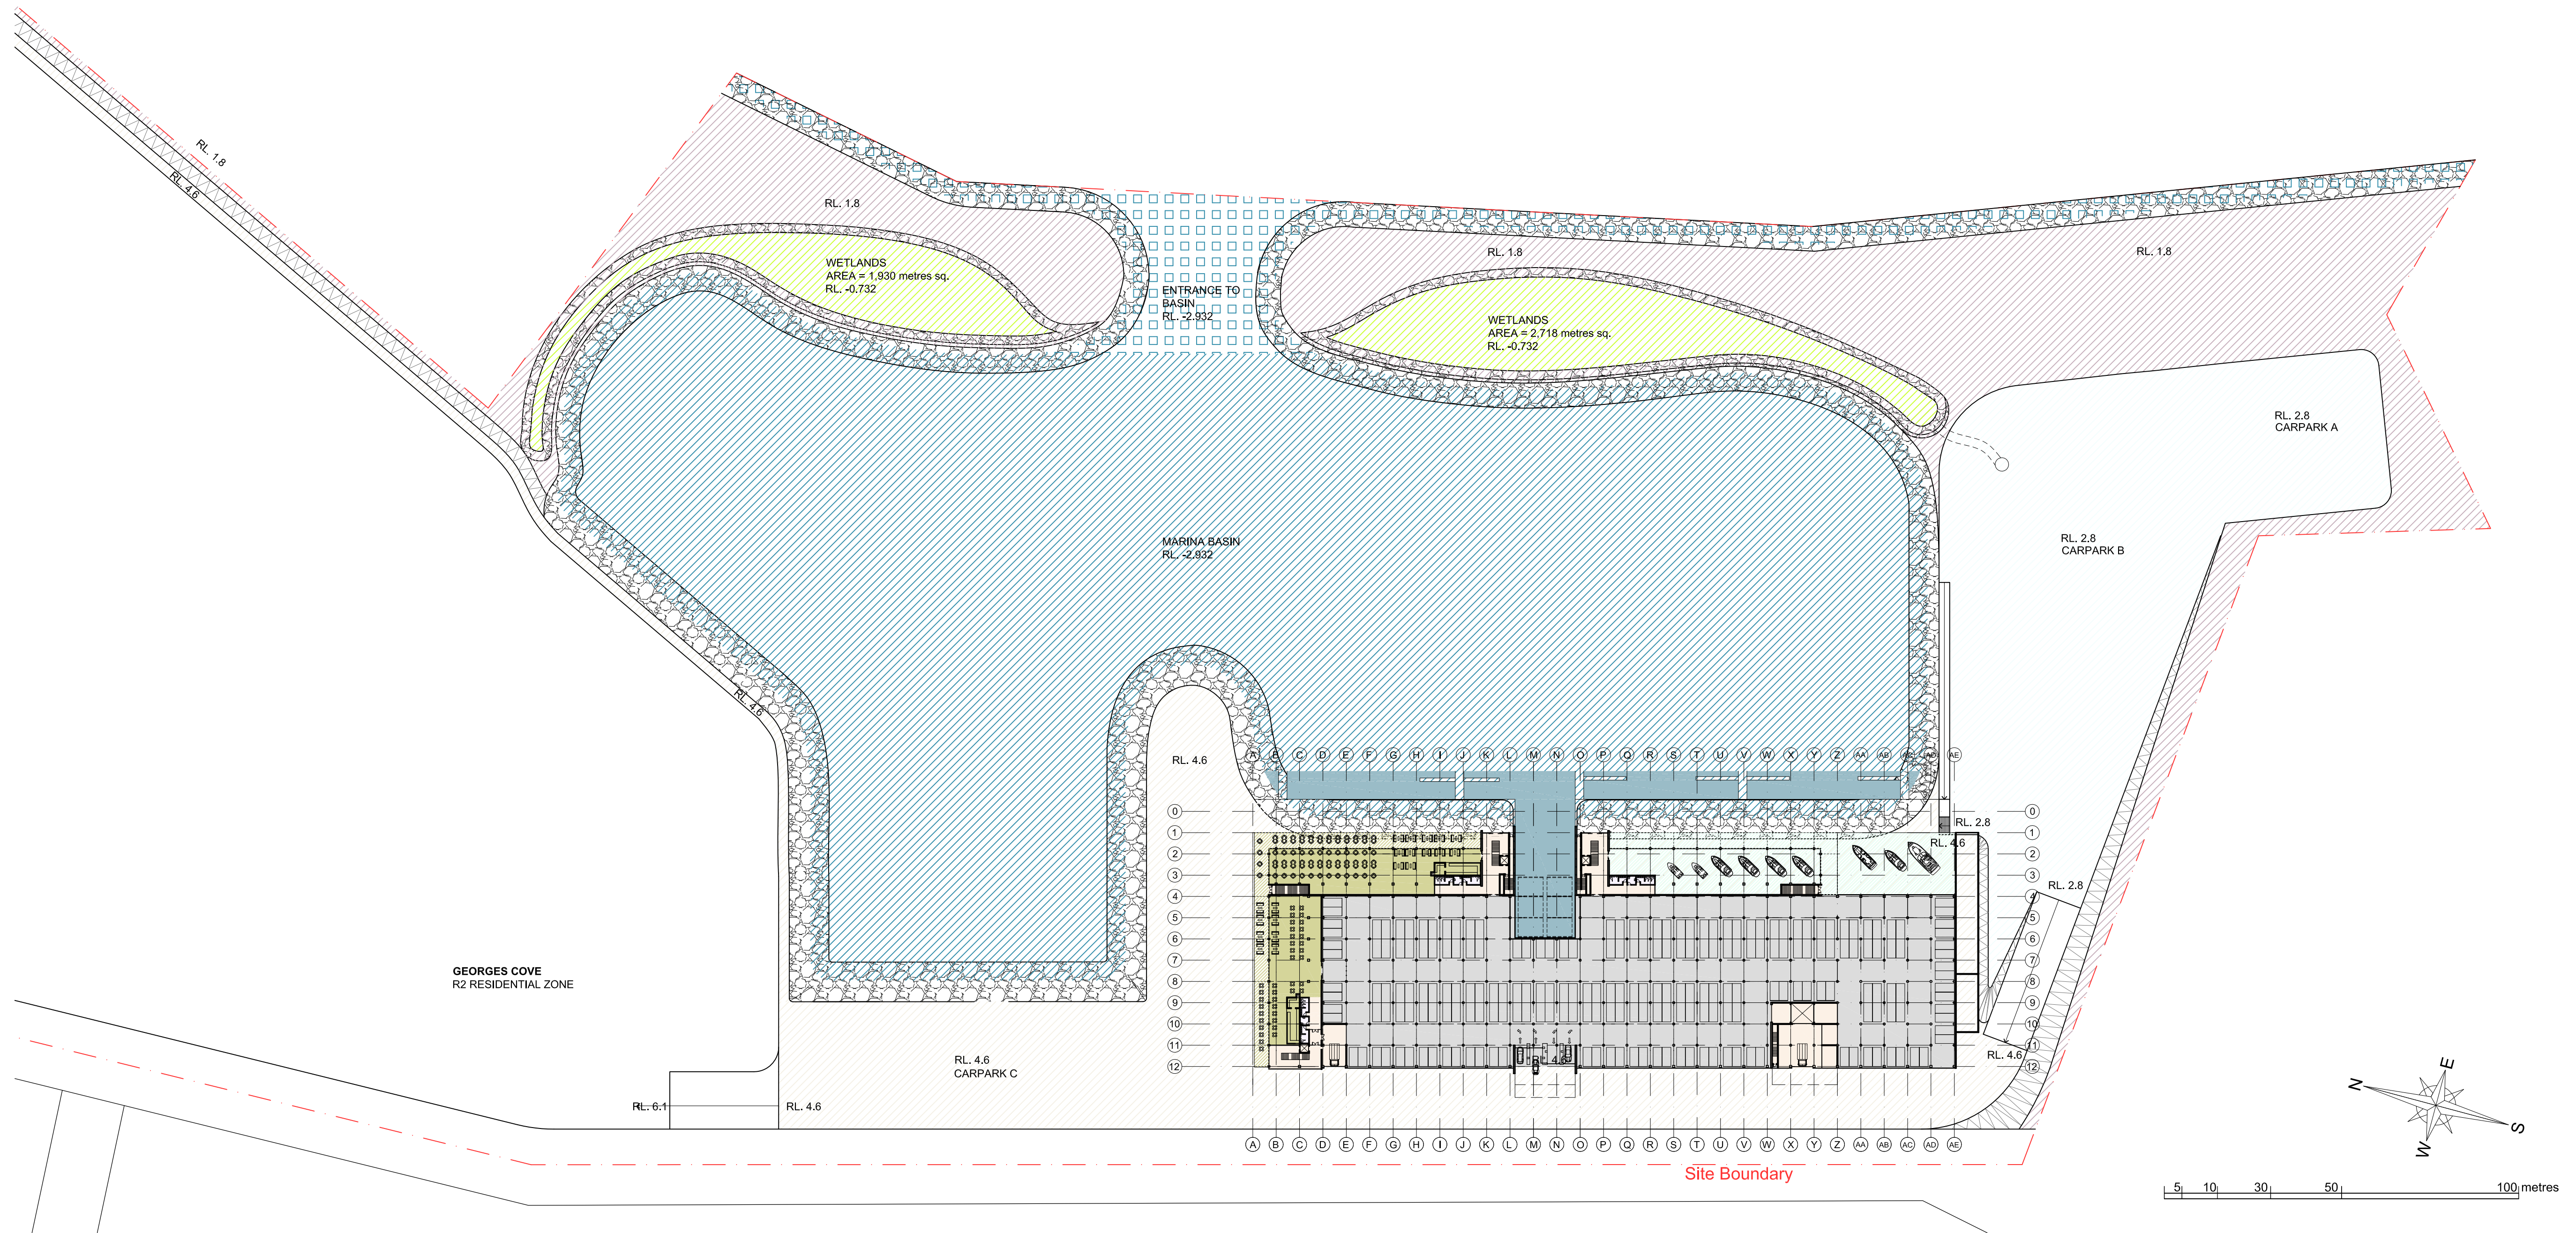

01 Site - Plan
1: 2000

Legend

 		Level	Area
	Northern Carpark & Surrounds	RL. 4.6	3,737 m sq
	Dry Store & Surrounds	RL. 4.6	20,157 m sq
	Southern Carpark & Roads	RL. 2.8	11,398 m sq
	Wetlands	RL. -0.732	4,648 m sq
	Marina Basin	RL. -2.932	48,955 m sq
	Entrance to Basin	RL. -2.932	4,550 m sq
	Pedestrian/ Cycle Path & Open Space	RL. 1.8	15,616 m sq


Total Marina Site Area= 118,914 m sq

ISSUE	REV	AMENDMENTS	DATE	ISSUE	REV	AMENDMENTS	DATE
A		Issue for Development Application	16.11.10				
B		Re-issue for Development Application	26.03.15				
C		Re-issue for Development Application	01.04.15				

CLIENT	Benedict Industries Pty. Ltd.
PROJECT	Georges Cove Marina Newbridge Road Moorebank NSW 2170
PRINTED:	Apr 01, 2015 - 12:44pm \\MFA01\Projects\MOOREBANK MARINA\Cadwork\Drawings\0111 Superceded 161110\SK-00

DRAWING	Site - Plan Diagram - Levels & Contours
DRAWN	MF
SCALE	1 : 2000 @ A3
DATE	01.04.15
JOB NO	0914
DRAWING NO	DA- 002
ISSUE	C

THIS DRAWING IS SUBJECT TO COPYRIGHT AND IS NOT TO BE USED OR REPRODUCED FOR PURPOSES OTHER THAN THE CONSTRUCTION OF THE SUBJECT BUILDING ON THE SUBJECT SITE WITHOUT THE CONSENT OF MICHEAL FOUNTAIN ARCHITECT. FIGURED DIMENSIONS TAKE PRECEDENCE. ALL DIMENSIONS ARE TO BE VERIFIED ON SITE PRIOR TO ORDERING ANY MATERIALS AND/OR BUILDING ELEMENTS AND PRIOR TO COMMENCEMENT OF THE AFFECTED WORKS. ANY DISCREPANCIES ARE TO BE REPORTED TO THE AUTHOR IMMEDIATELY. THIS DRAWING IS NOT TO BE USED FOR CONSTRUCTION UNLESS IT IS ISSUED FOR CONSTRUCTION AND SO MARKED IN THE AMENDMENT COLUMN AND IS APPROVED AND SIGNED BY THE PRINCIPAL OF MICHEAL FOUNTAIN ARCHITECTS.

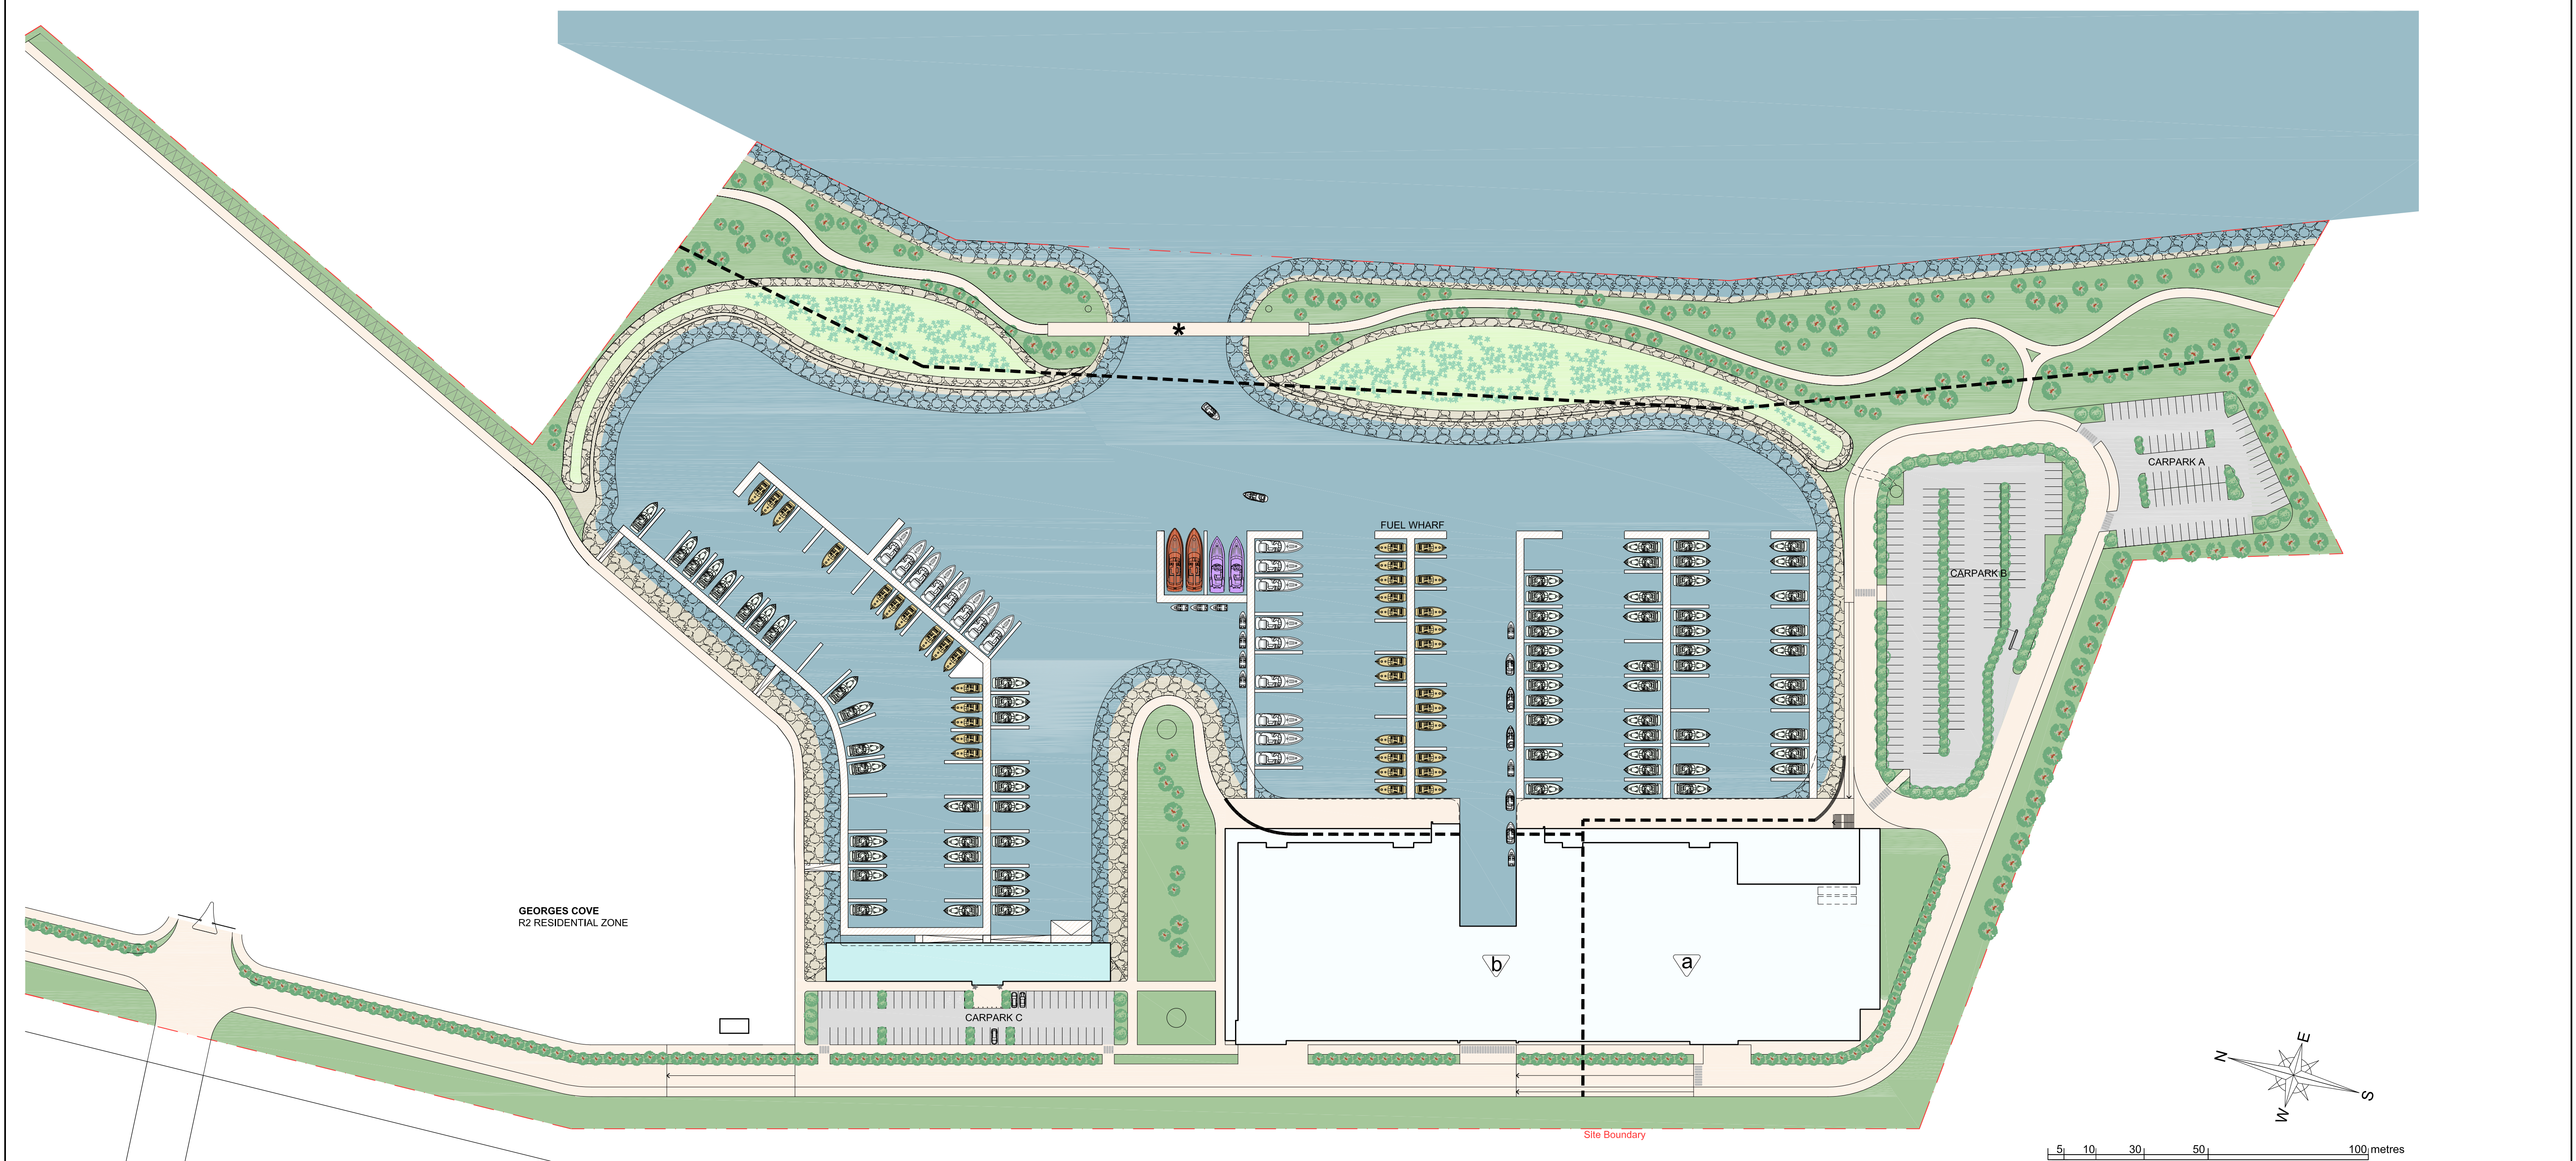

01 Site - Plan
1:1000

Numbers

Carparking

Carpark A
Carpark B
Carpark C
Carpark - Dry Store - Level 1
Carpark - Dry Store - Sub Level
Total Car Spaces

Number

73 on-grade car spaces
134 on-grade car spaces
60 on-grade car spaces
251 under-cover car spaces
119 under-cover car spaces
637

Marina

Small Craft (<15m)
Small Craft (<15m)
Small Craft (<15m)
Vessels
Vessels less than
Vessels
Total Marina Berths

Length

≥ 8m < 10m
≥ 10m < 12m
≥ 12m < 15m
≥ 15m < 18m
20m
20m or more
186

Number

52 Marina Berths
110 Marina Berths
20 Marina Berths
2 Marina Berths
2 Marina Berths
0 Marina Berths
186

Dry Store

Small Craft (<15m)
Small Craft (<15m)
Vessels
Total Dry Berths

Length

≥ 4m < 6m
≥ 6m < 8m
≥ 15m
250



Number

125 Dry Berths
125 Dry Berths
0 Dry Berths
250


Note Berths & fairways have been designed in accordance with AS. 3962-2001

NOTE:


★ BRIDGE - If required by Council

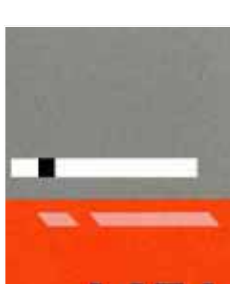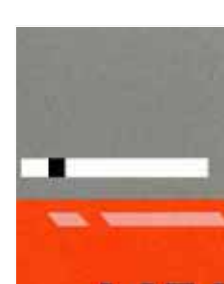 MICHAEL FOUNTAIN ARCHITECTS PTY. LTD. 2/ 5 NARABANG WAY BELROSE NSW 2085 TEL (02) 9450 2070 FAX (02) 94502757	THIS DRAWING IS SUBJECT TO COPYRIGHT AND IS NOT TO BE USED OR REPRODUCED FOR PURPOSES OTHER THAN THE CONSTRUCTION OF THE SUBJECT BUILDING ON THE SUBJECT SITE WITHOUT THE CONSENT OF MICHAEL FOUNTAIN ARCHITECT. FIGURED DIMENSIONS TAKE PRECEDENCE. ALL DIMENSIONS ARE TO BE VERIFIED ON SITE PRIOR TO ORDERING ANY MATERIALS AND/OR BUILDING ELEMENTS AND PRIOR TO COMMENCEMENT OF THE AFFECTED WORKS. ANY DISCREPANCIES ARE TO BE REPORTED TO THE AUTHOR IMMEDIATELY. THIS DRAWING IS NOT TO BE USED FOR CONSTRUCTION UNLESS IT IS ISSUED FOR CONSTRUCTION AND SO MARKED IN THE AMENDMENT COLUMN, AND IS APPROVED AND SIGNED BY THE PRINCIPAL OF MICHAEL FOUNTAIN ARCHITECTS.	ISSUE	REV	AMENDMENTS	DATE	ISSUE	REV	AMENDMENTS	DATE	CLIENT Benedict Industries Pty. Ltd. PROJECT Georges Cove Marina Newbridge Road Moorebank NSW 2170 PRINTED: Apr 22, 2015 - 12:44pm \\MFA01\Projects\MOOREBANK MARINA\Cadwork\Drawings\Amended DA_26032015\SK-001	DRAWING Site - Plan Numbers				 MICHAEL FOUNTAIN ARCHITECTS PTY. LTD. 2/ 5 NARABANG WAY BELROSE NSW 2085 TEL (02) 9450 2070 FAX (02) 94502757				
		A		Issue for Development Application	16.11.10								DRAWN MF	CHKD		APPROVED	SCALE 1 : 1000 @ A1 1: 2000 @ A3	DATE 01.04.15	CAD FILE No
		B		Amendments following Liverpool Council design review panel meeting	29.06.12														
		C		Issue for Development Application	26.10.12														
		D		Re-issue for Development Application	26.03.15														
		E		Re-issue for Development Application	01.04.15														
		F		Re-issue for Development Application	10.04.15														
		G		Re-issue for Development Application	22.04.15														


0914		DA- 003	G
Site Plan- CURRENT- for title page.dwg			

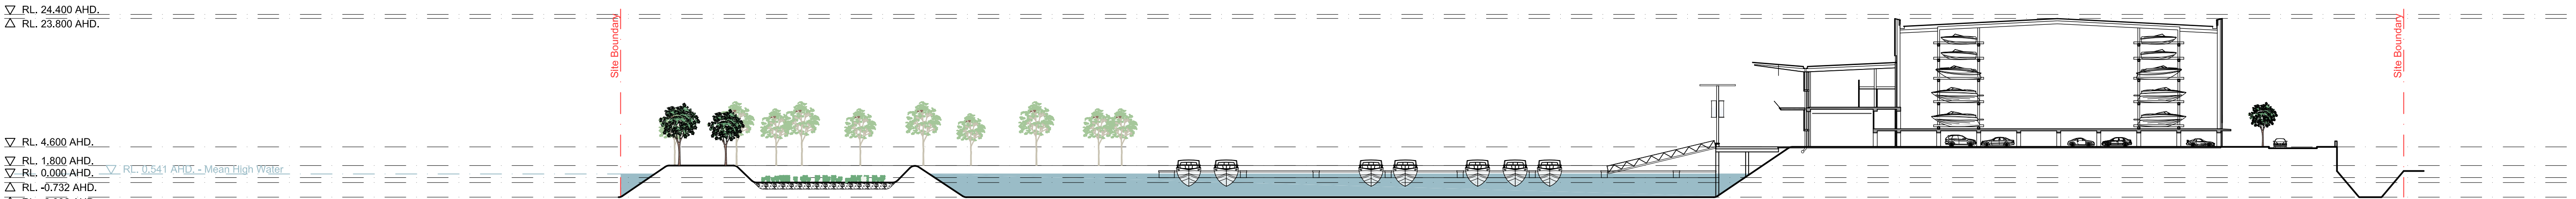



01 Section AA
1: 500

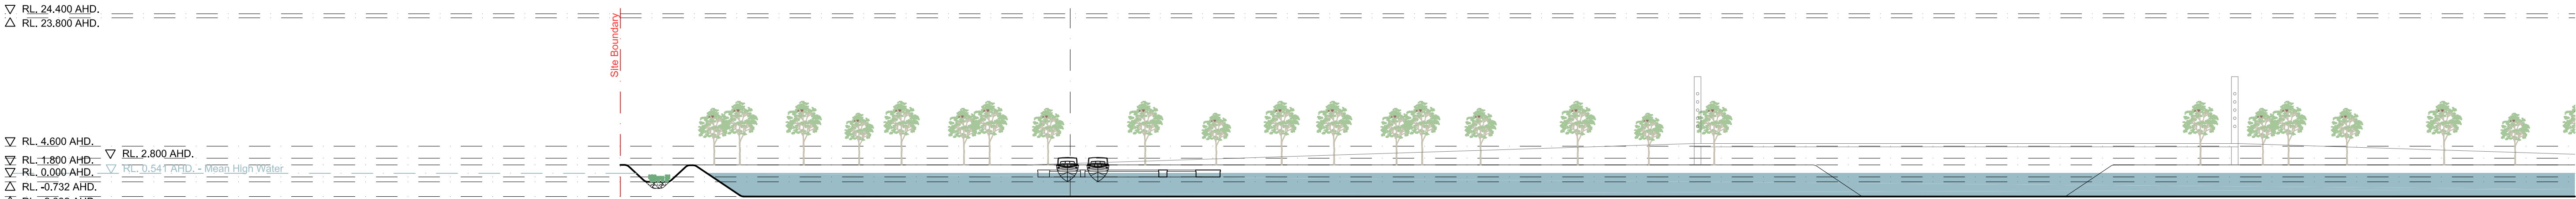


02 Section BB - North
1: 500

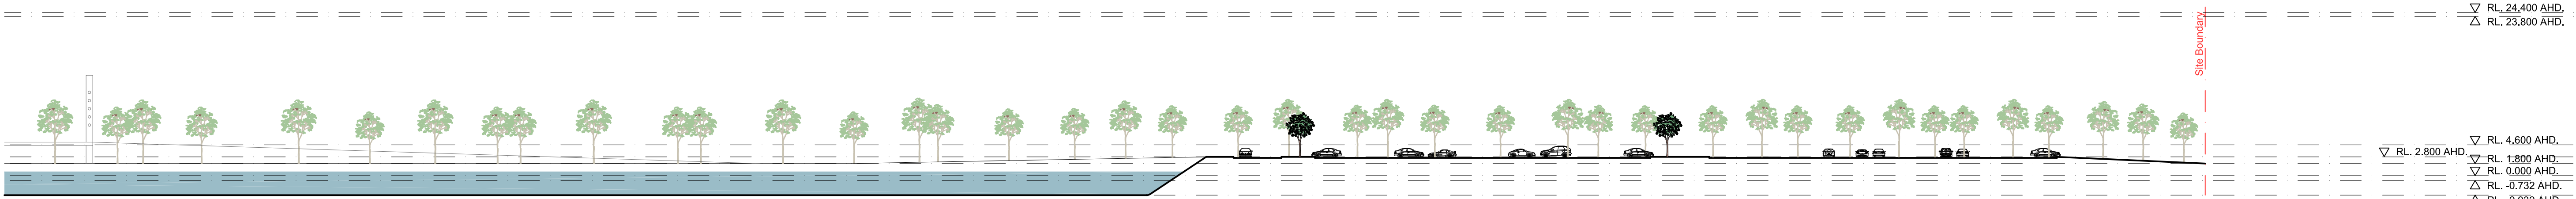


03 Section BB - South
1: 500

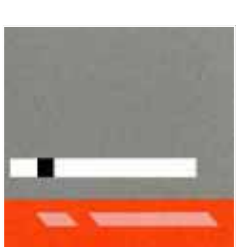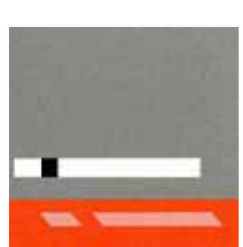 MICHEAL FOUNTAIN ARCHITECTS PTY. LTD. 2/ 5 NARABANG WAY BELROSE NSW 2085 TEL (02) 9450 2070 FAX (02) 94502757	THIS DRAWING IS SUBJECT TO COPYRIGHT AND IS NOT TO BE USED OR REPRODUCED FOR PURPOSES OTHER THAN THE CONSTRUCTION OF THE SUBJECT BUILDING ON THE SUBJECT SITE WITHOUT THE CONSENT OF MICHEAL FOUNTAIN ARCHITECT. FIGURED DIMENSIONS TAKE PRECEDENCE. ALL DIMENSIONS ARE TO BE VERIFIED ON SITE PRIOR TO ORDERING ANY MATERIALS AND/OR BUILDING ELEMENTS AND PRIOR TO COMMENCEMENT OF THE AFFECTED WORKS. ANY DISCREPANCIES ARE TO BE REPORTED TO THE AUTHOR IMMEDIATELY. THIS DRAWING IS NOT TO BE USED FOR CONSTRUCTION UNLESS IT IS ISSUED FOR CONSTRUCTION AND SO MARKED IN THE AMENDMENT COLUMN AND IS APPROVED AND SIGNED BY THE PRINCIPAL OF MICHEAL FOUNTAIN ARCHITECTS.	ISSUE	REV	AMENDMENTS	DATE	ISSUE	REV	AMENDMENTS	DATE	CLIENT Benedict Industries Pty. Ltd.	DRAWING Site - Sections				 MICHEAL FOUNTAIN ARCHITECTS PTY. LTD. 2/ 5 NARABANG WAY BELROSE NSW 2085 TEL (02) 9450 2070 FAX (02) 94502757			
		A		Issue for Development Application	23.07.10													
		B		Re-issue for Development Application	26.03.15													
PROJECT Georges Cove Marina Newbridge Road Moorebank NSW 2170										DRAWN MF SCALE 1 : 500 @ A1 1: 1000 @ A3		CHKD	DATE 26.03.15	APPROVED	CAD FILE No	DRAWING NO 0914	ISSUE DA- 020	B
PRINTED: Mar 26, 2015 - 11:07am \\MFA01\Projects\MOOREBANK MARINA\Cadwork\Drawings\Amended DA_26032015\SK-020-Site Section.dwg																		

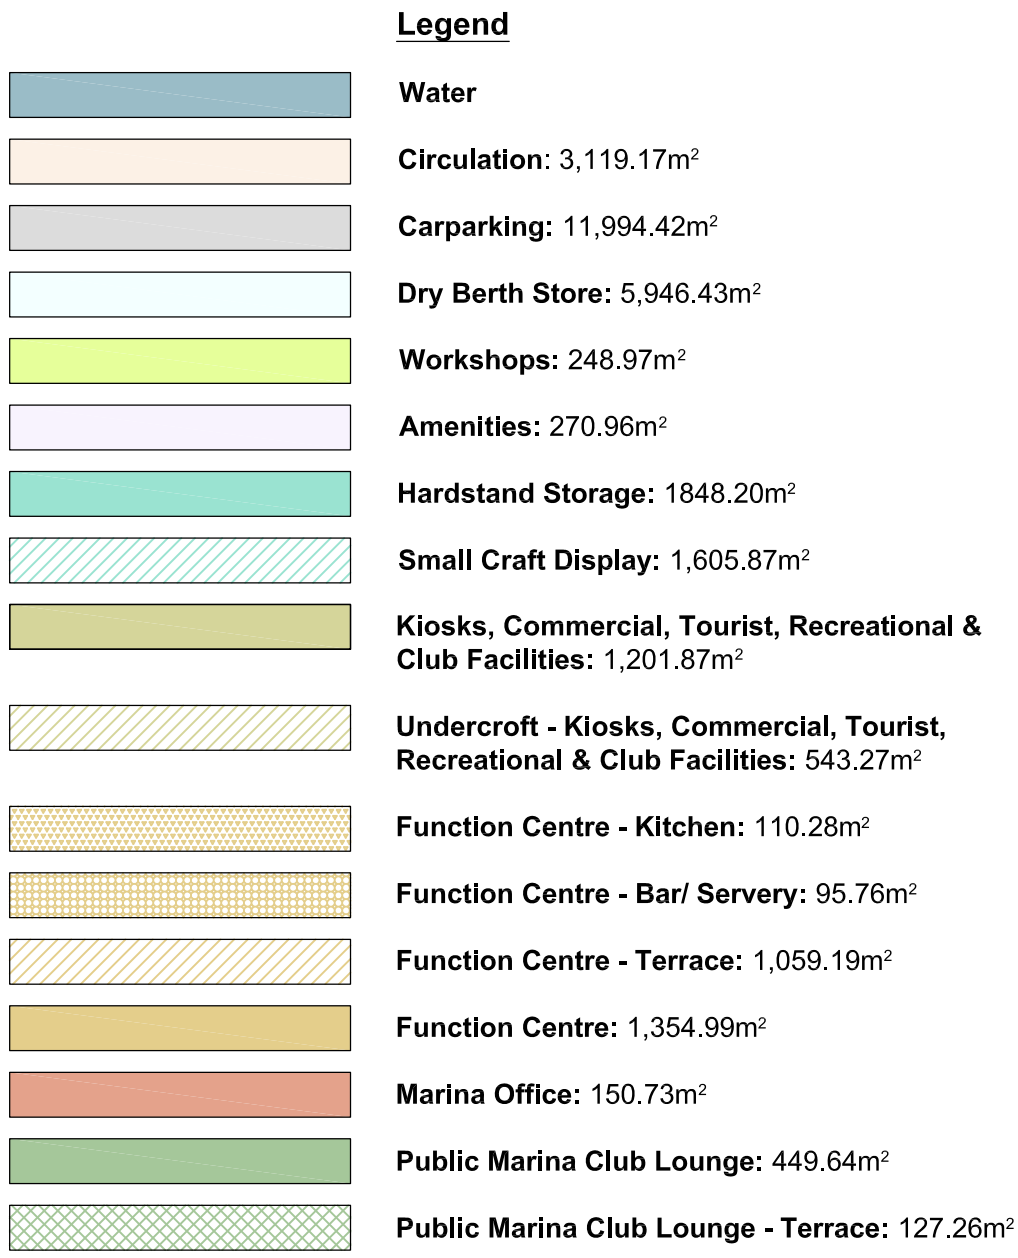

01 Plan - Level 1 - **EXISTING**
1: 500

 

02 Plan - Level 2 - **EXISTING**
1: 500



THIS DRAWING IS SUBJECT TO COPYRIGHT AND IS NOT TO BE USED OR REPRODUCED FOR PURPOSES OTHER THAN THE CONSTRUCTION OF THE SUBJECT BUILDING ON THE SUBJECT SITE WITHOUT THE CONSENT OF MICHAEL FOUNTAIN ARCHITECT. FIGURED DIMENSIONS TAKE PRECEDENCE. ALL DIMENSIONS ARE TO BE VERIFIED ON SITE PRIOR TO ORDERING ANY MATERIALS AND/OR BUILDING ELEMENTS AND PRIOR TO COMMENCEMENT OF THE AFFECTED WORKS. ANY DISCREPANCIES ARE TO BE REPORTED TO THE CLIENT IMMEDIATELY. THIS DRAWING IS NOT TO BE USED FOR CONSTRUCTION UNLESS IT IS ISSUED FOR CONSTRUCTION AND SO MARKED IN THE AMENDMENT COLUMN, AND IS APPROVED AND SIGNED BY THE PRINCIPAL OF MICHAEL FOUNTAIN ARCHITECTS.

ISSUE	REV	AMENDMENTS	DATE
A		Issue for Development Application	16.11.10
B		Amendments following Liverpool Council design review panel meeting	29.06.12
C		Issue for Development Application	26.10.12
D		Re-issue for Development Application	26.03.15
E		Re-issue for Development Application	22.04.15

[illegible]

PROJECT
Georges Cove Marina
Newbridge Road
Moorebank NSW 2170

PRINTED: Apr 22, 2015 - 12:48pm
\\MFA01\Projects\MOOREBANK MARINA\Cadwork\Drawings\Amended DA_26032015\SK-10

DRAWN
ME

SCALE 1: 1000 @ A3
1: 500 @ A1

JOB NO 0914
Maritime Building Plans.dwg

CHKD	
------	--



DATE	26.03
------	-------

	APPROVED
--	----------

15	CAD FILE No
----	-------------

DRAWING NO
DA- 100



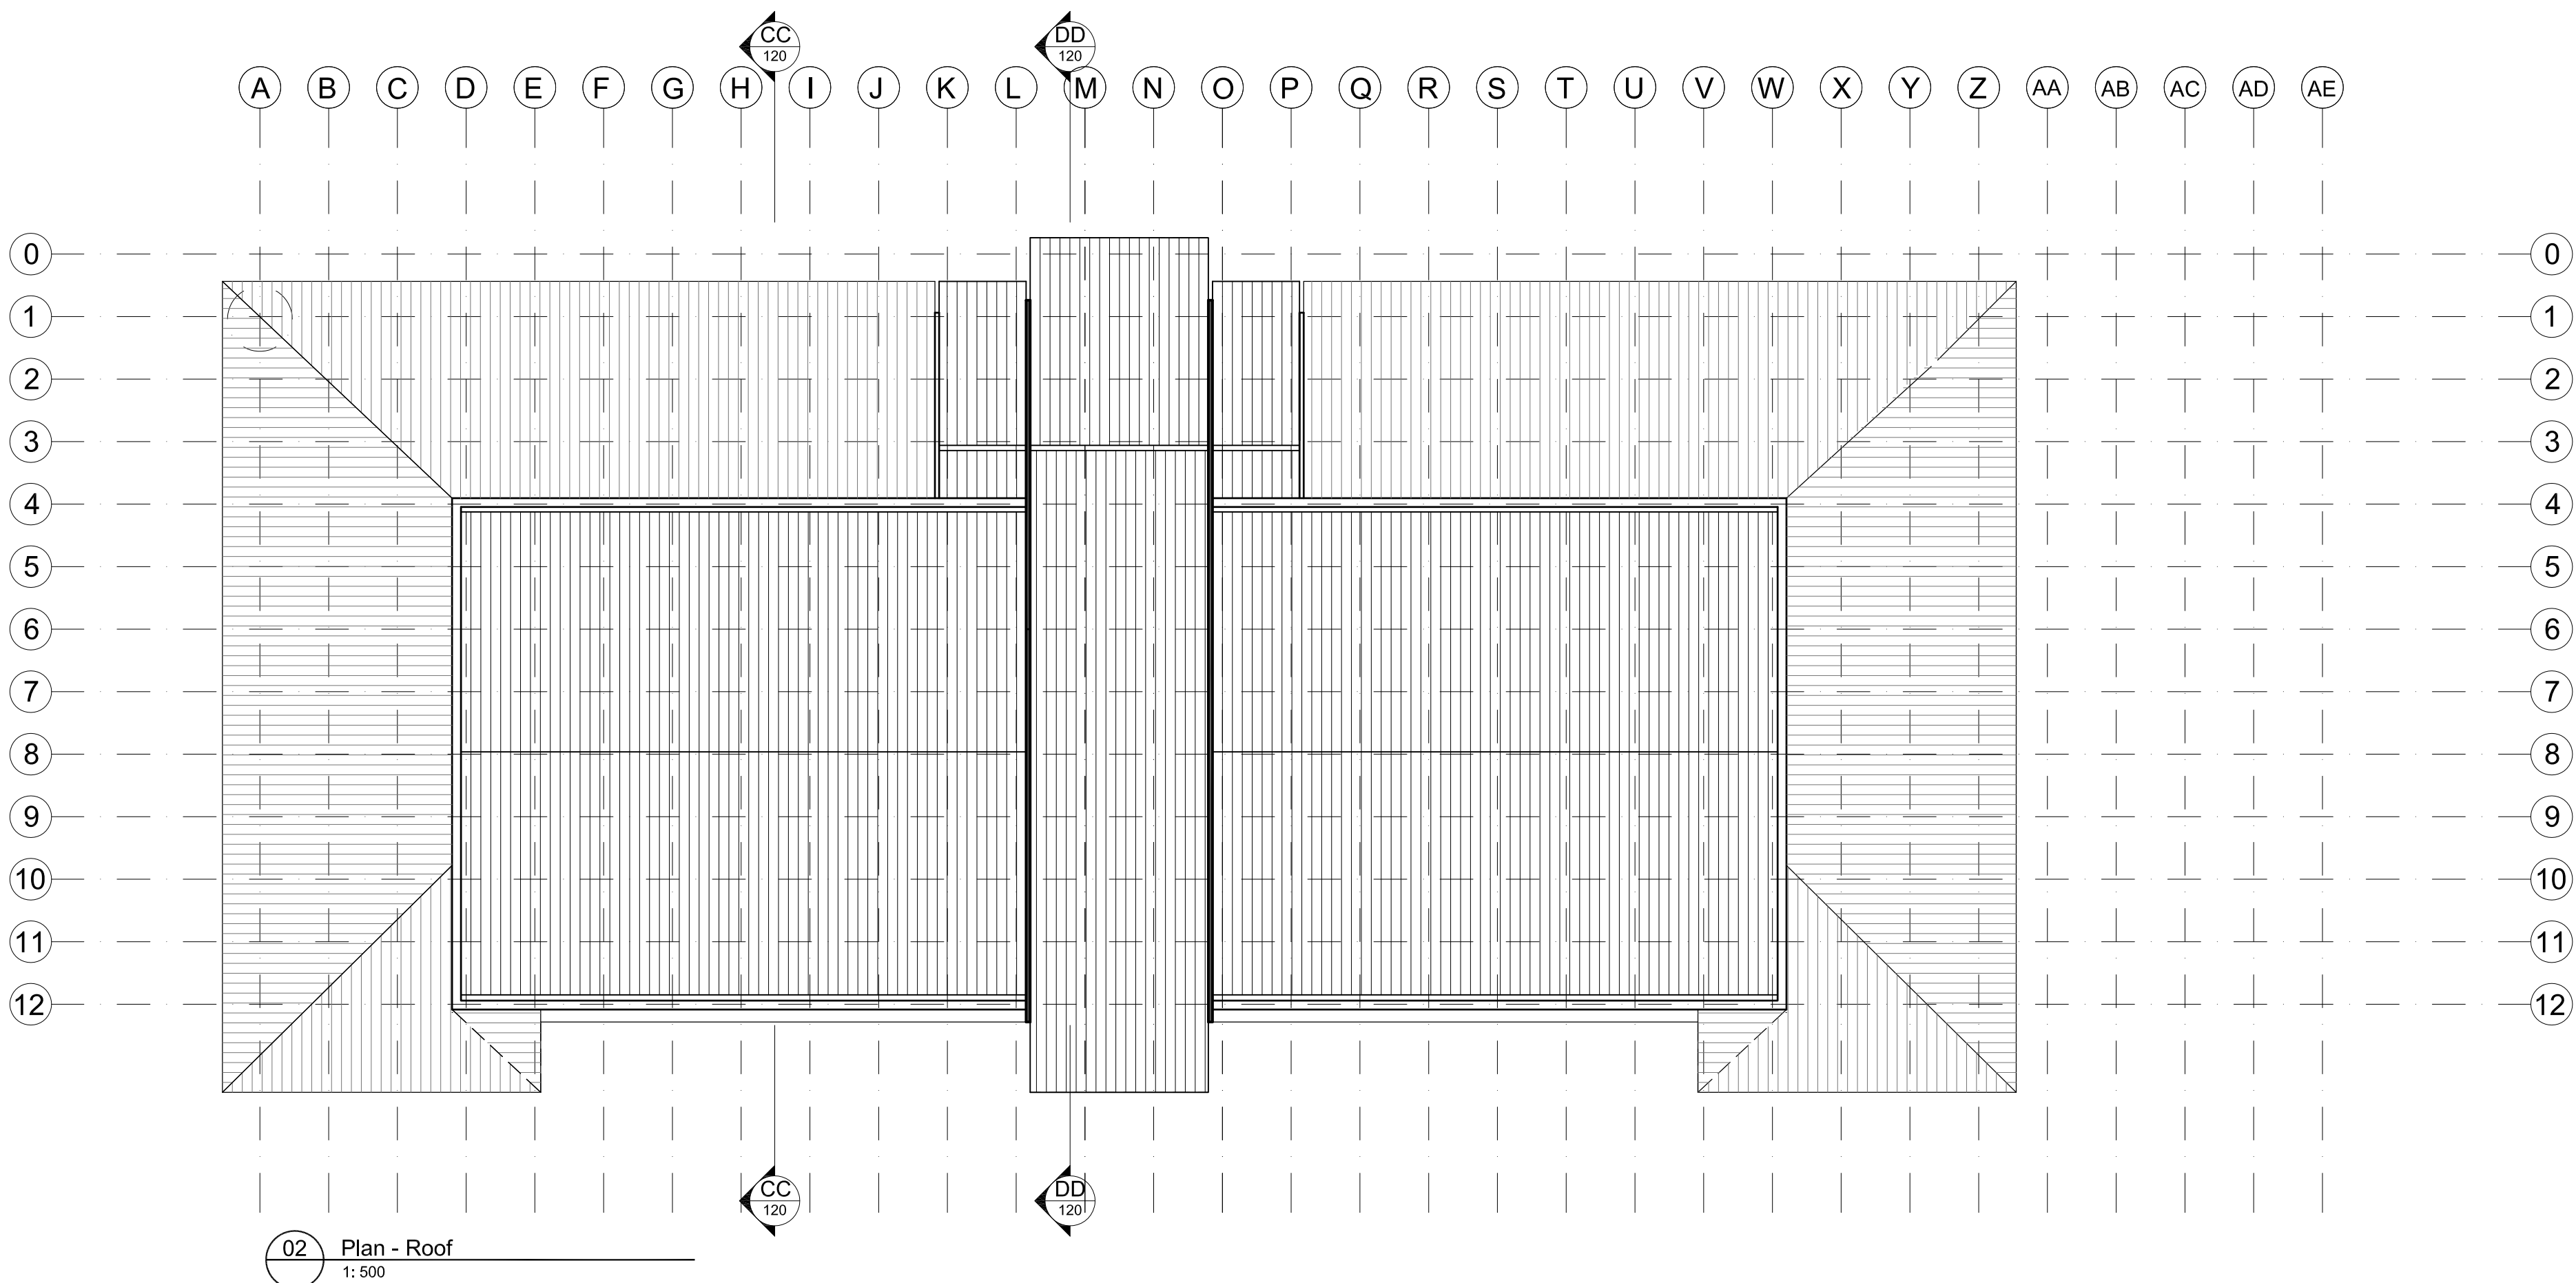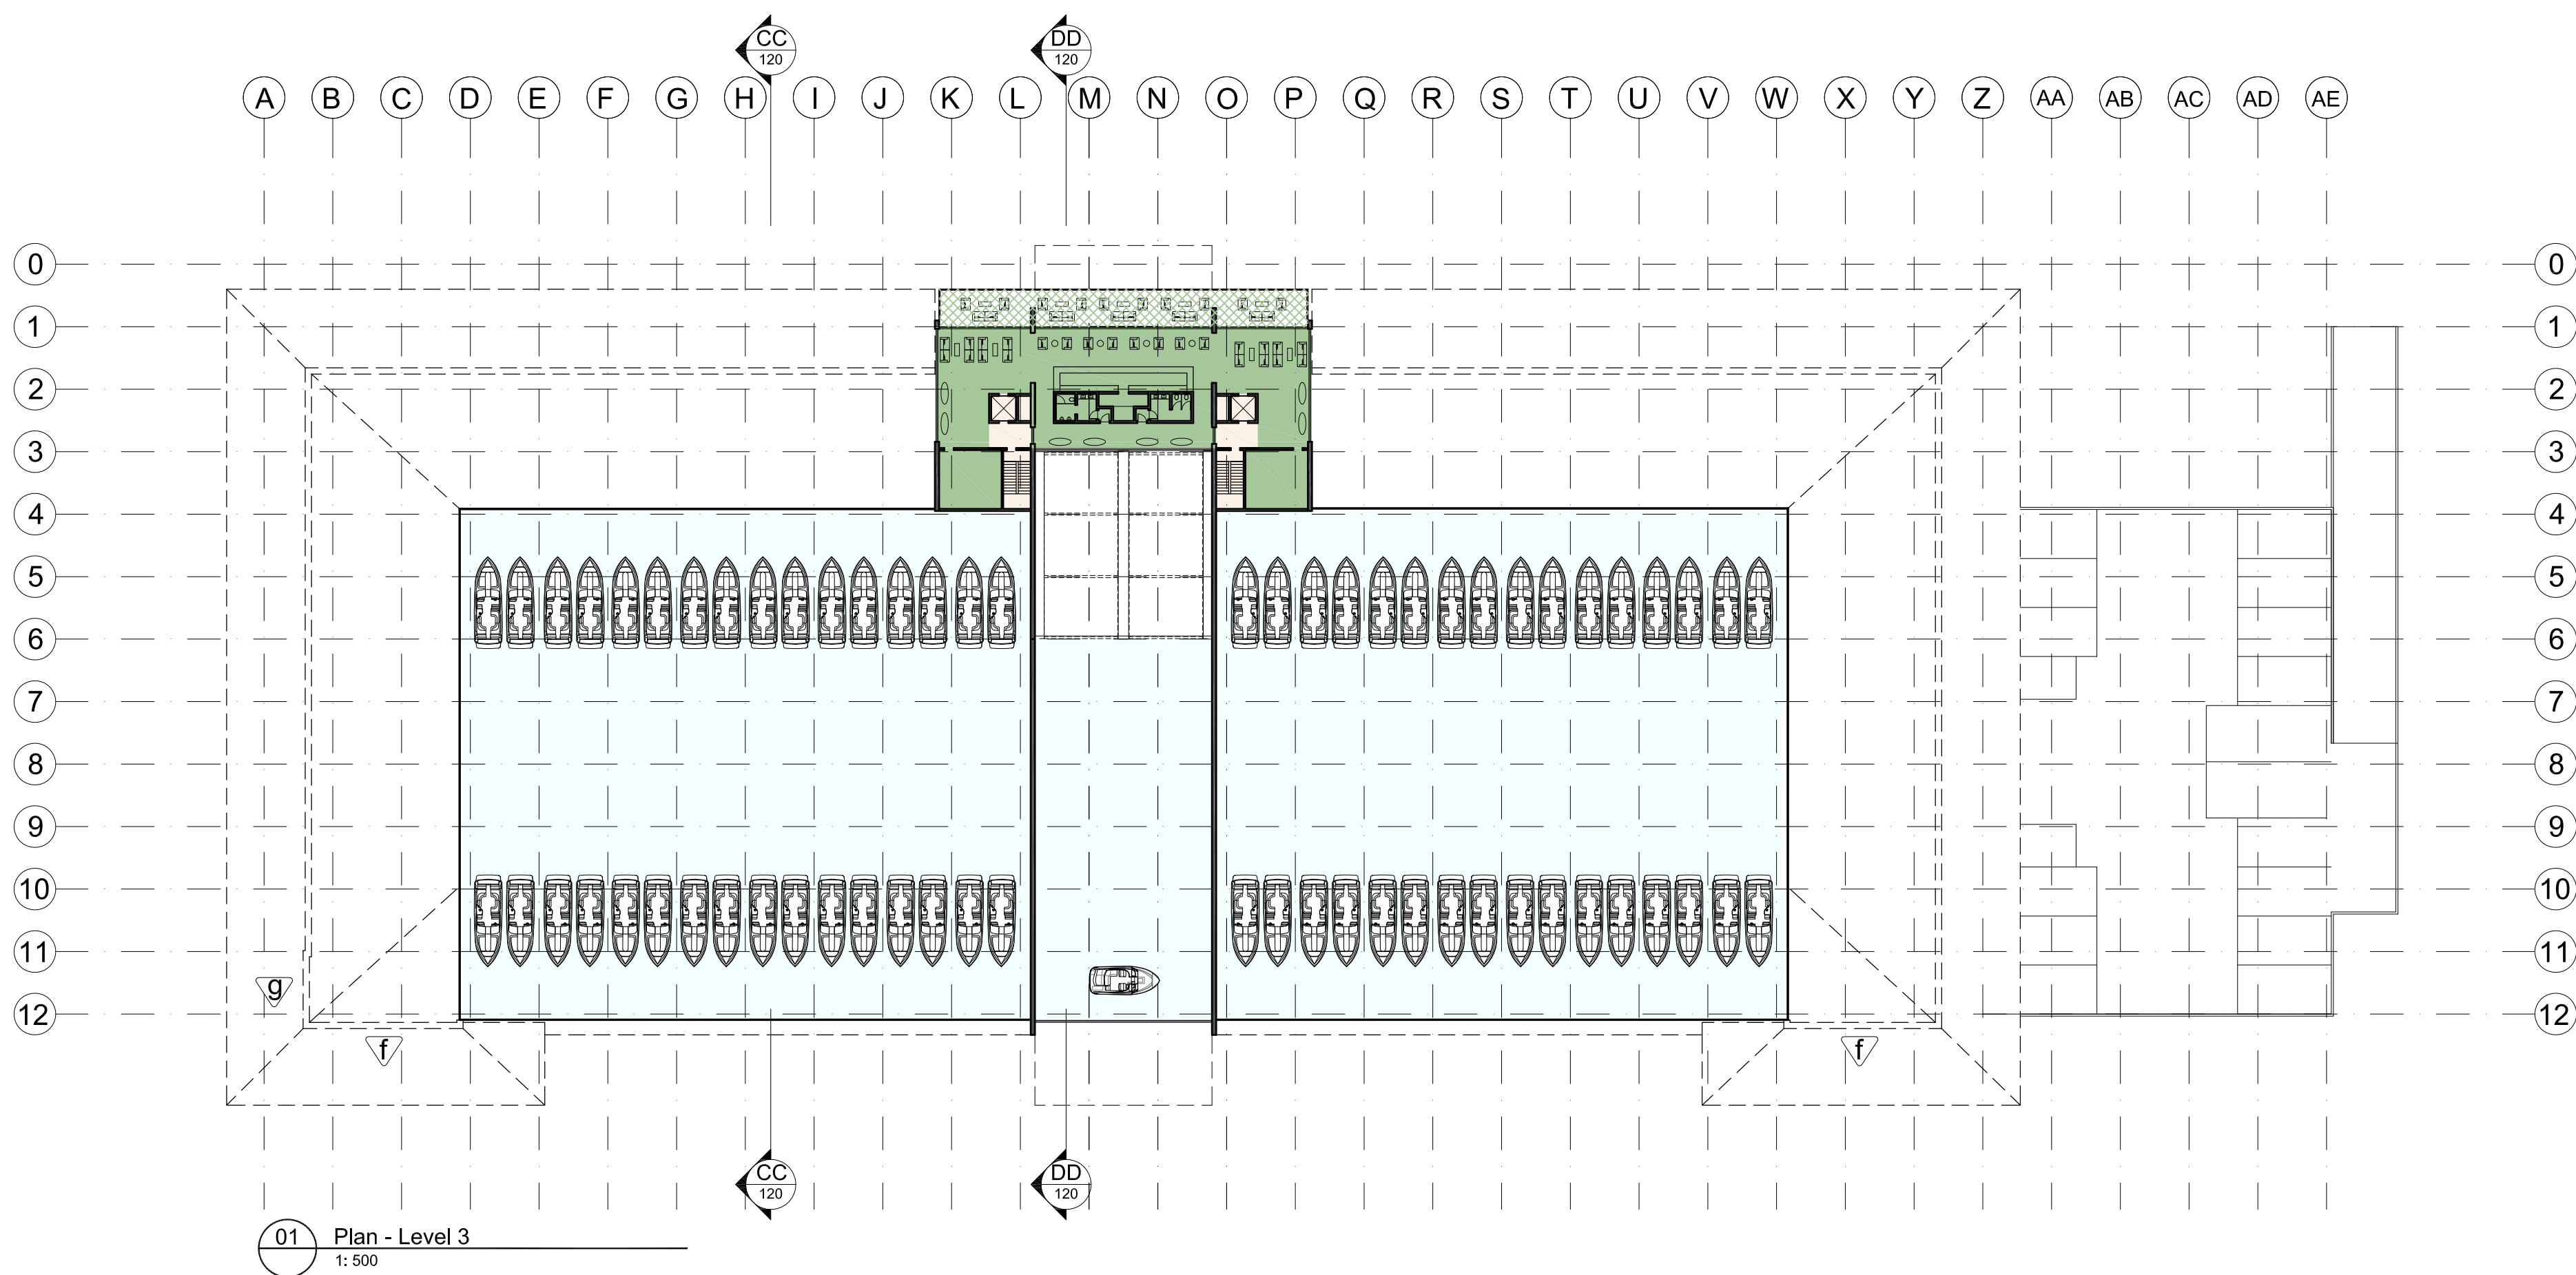

Legend	
	Water
	Circulation: 3,119.17m²
	Carparking: 11,994.42m²
	Dry Berth Store: 5,946.43m²
	Workshops: 248.97m²
	Amenities: 270.96m²
	Hardstand Storage: 1848.20m²
	Small Craft Display: 1,605.87m²
	Kiosks, Commercial, Tourist, Recreational & Club Facilities: 1,201.87m²
	Undercroft - Kiosks, Commercial, Tourist, Recreational & Club Facilities: 543.27m²
	Function Centre - Kitchen: 110.28m²
	Function Centre - Bar/ Servery: 95.76m²
	Function Centre - Terrace: 1,059.19m²
	Function Centre: 1,354.99m²
	Marina Office: 150.73m²
	Public Marina Club Lounge: 449.64m²
	Public Marina Club Lounge - Terrace: 127.26m²



MICHAEL FOUNTAIN ARCHITECTS PTY. LTD.
2 / 5 NARABANG WAY BELROSE NSW 2085
TEL (02) 9450 2070 FAX (02) 94502757

THIS DRAWING IS SUBJECT TO COPYRIGHT AND IS NOT TO BE USED OR REPRODUCED FOR PURPOSES OTHER THAN THE CONSTRUCTION OF THE SUBJECT BUILDING ON THE SUBJECT SITE WITHOUT THE CONSENT OF MICHAEL FOUNTAIN ARCHITECT. FIGURED DIMENSIONS TAKE PRECEDENCE. ALL DIMENSIONS ARE TO BE VERIFIED ON SITE PRIOR TO ORDERING ANY MATERIALS AND/OR BUILDING ELEMENTS AND PRIOR TO COMMENCEMENT OF THE AFFECTED WORKS. ANY DISCREPANCIES ARE TO BE REPORTED TO THE AUTHOR IMMEDIATELY. THIS DRAWING IS NOT TO BE USED FOR CONSTRUCTION UNLESS IT IS ISSUED FOR CONSTRUCTION AND SO MARKED IN THE AMENDMENT COLUMN, AND IS APPROVED AND SIGNED BY THE PRINCIPAL OF MICHAEL FOUNTAIN ARCHITECTS.

ISSUE	REV	AMENDMENTS	DATE
A		Issue for Development Application	16.11.10
B		Amendments following Liverpool Council design review panel meeting	29.06.12
C		Re-issue for Development Application	26.03.15
D		Re-issue for Development Application	22.04.15

Benedict Industries Pty. Ltd.

Georges Cove Marina
Newbridge Road
Moorebank NSW 2170

PRINTED: Apr 22, 2015 - 12:49pm
\\MFA01\Projects\MOOREBANK MARINA\Cadwork\Drawings\Amended_DA_26032015\SK-100-Maritime Building Plans.dwg

DRAWING		CLIENT	
Maritime Building Plans - Level 3 & Roof		Benedict Industries Pty. Ltd.	
DRAWN MF	CHKD	APPROVED	
SCALE 1: 1000 @ A3 1: 500 @ A1	DATE 26.03.15	CAD FILE No	
JOB NO	DRAWING NO 0914	ISSUE DA- 101	ISSUE D



MICHAEL FOUNTAIN ARCHITECTS PTY. LTD.
2 / 5 NARABANG WAY BELROSE NSW 2085
TEL (02) 9450 2070 FAX (02) 94502757