


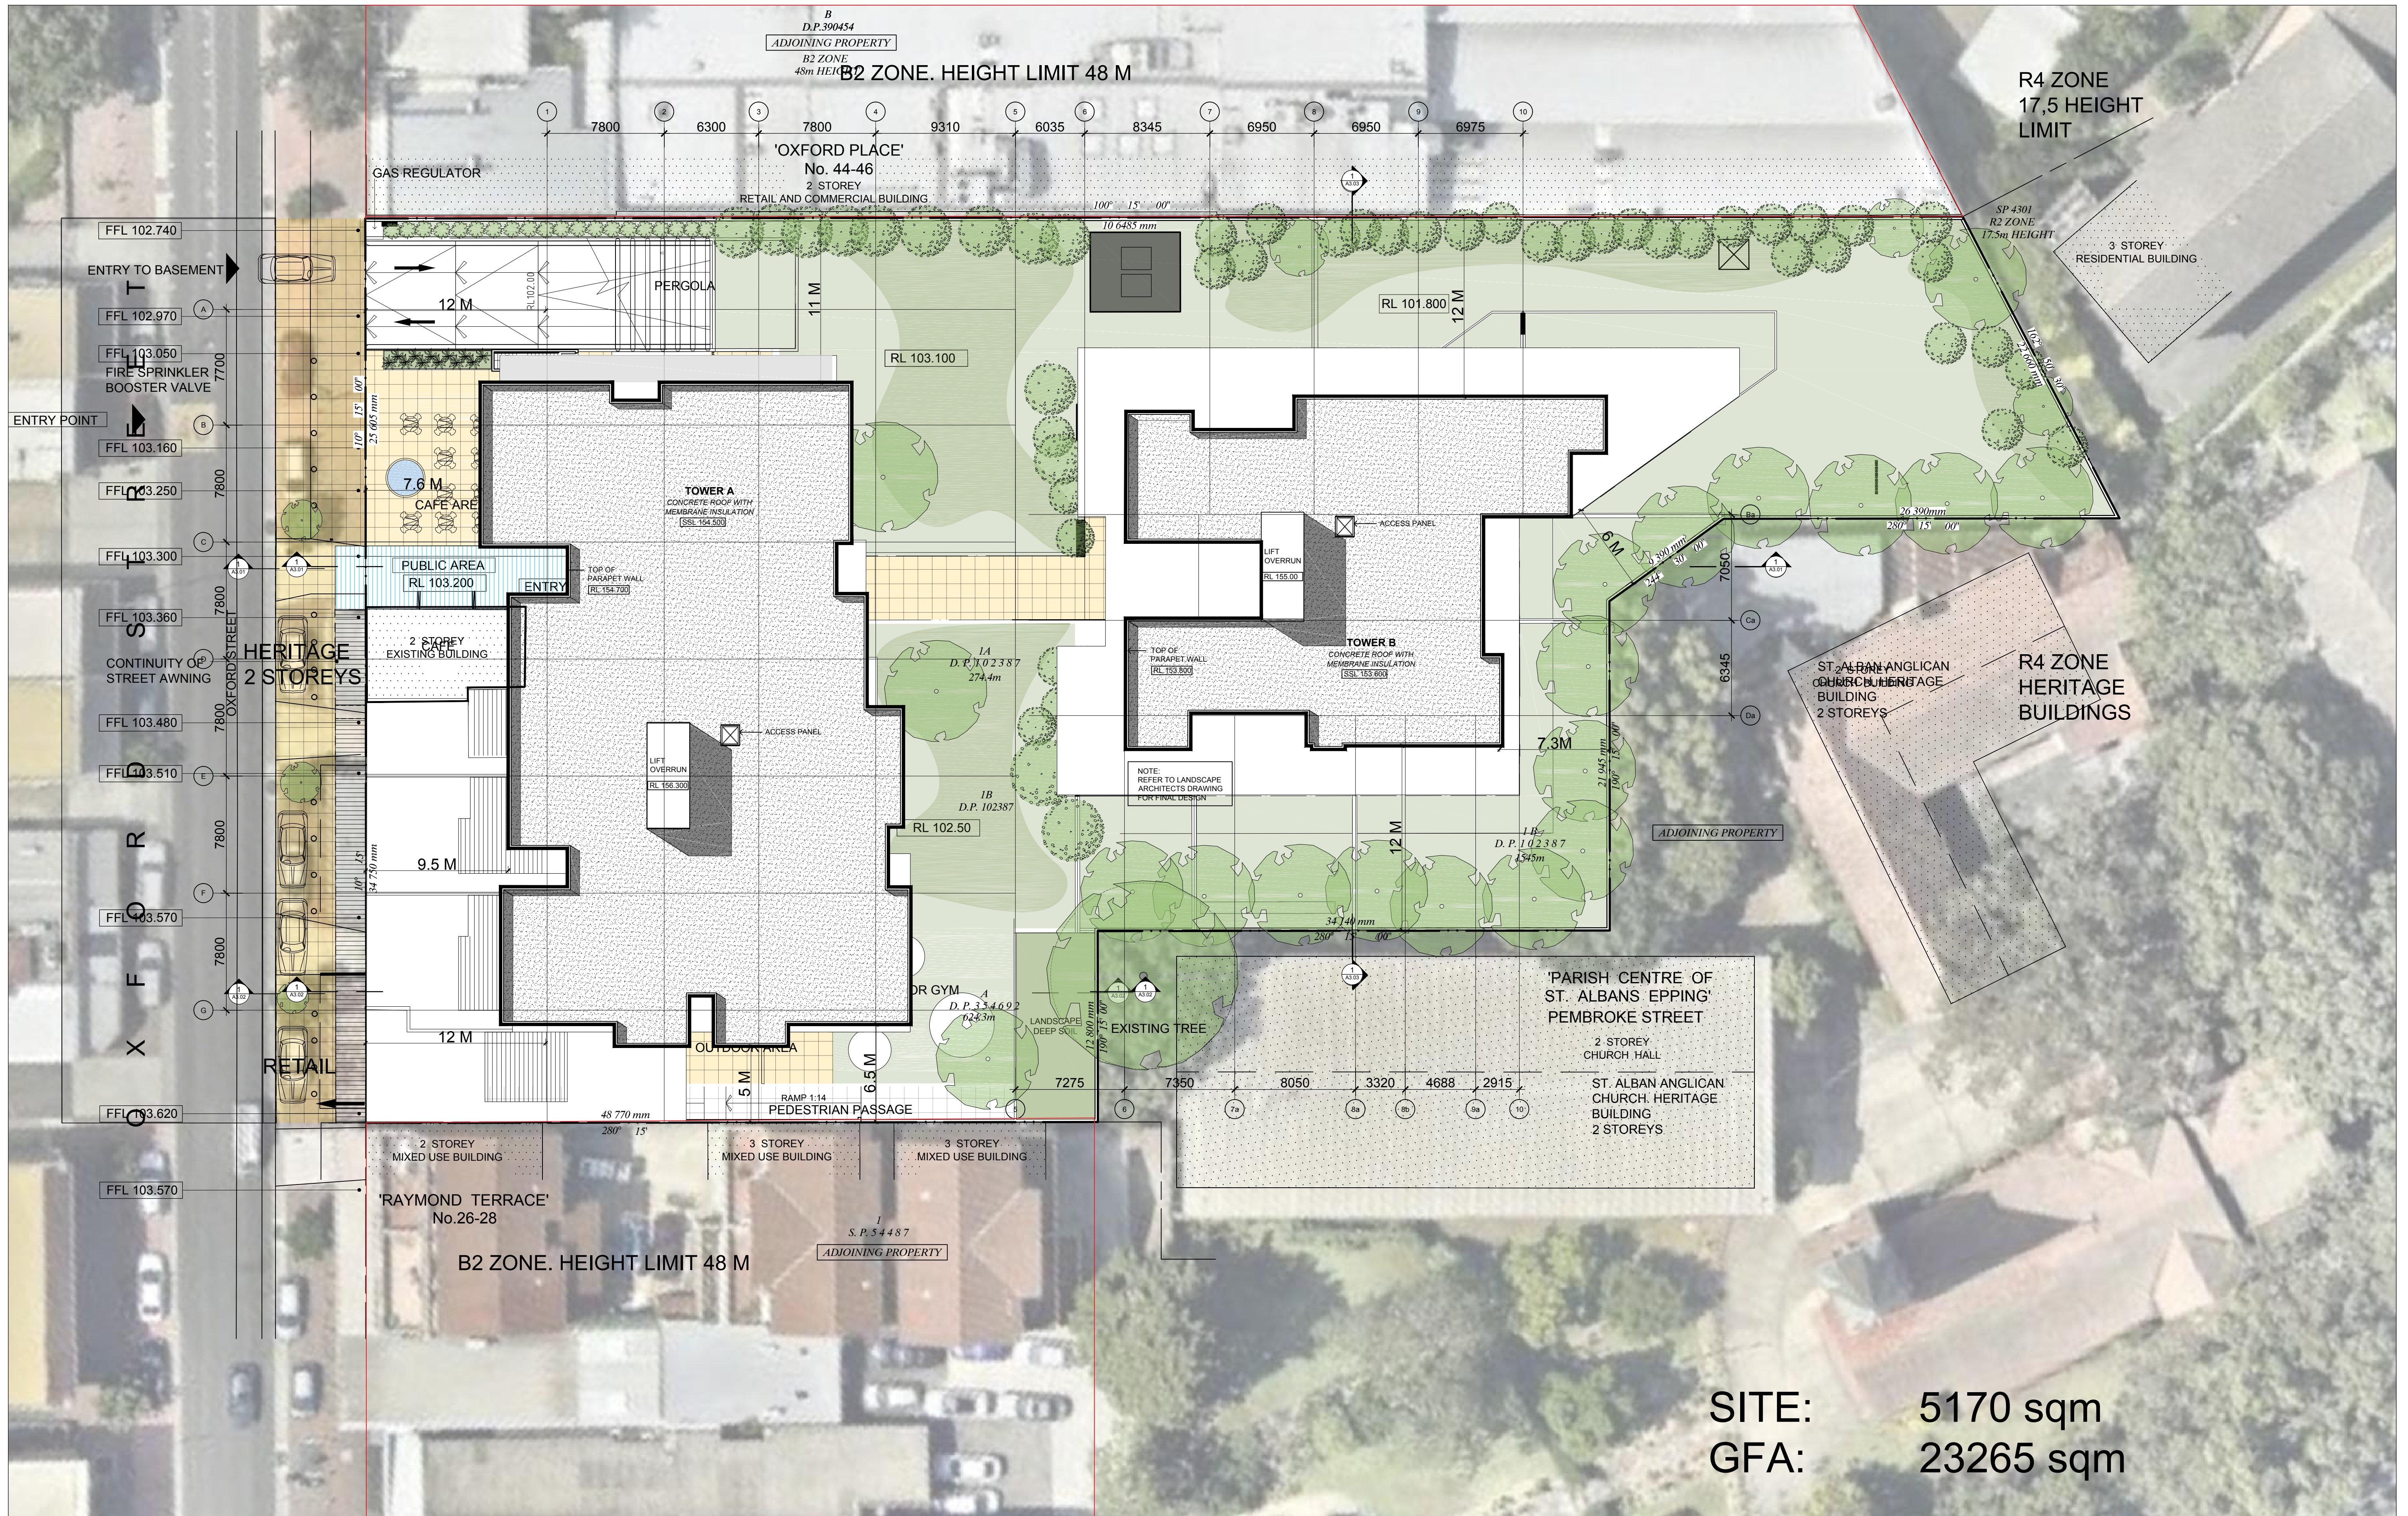

SITE: 5170 sqm
GFA: 23265 sqm

IMPORTANT NOTES: Do not scale from drawings. All dimensions shall be checked on site before commencement of work. All discrepancies shall be brought to the attention of the Architect. Larger scale drawings and written dimensions take precedence. This drawing is copyright and the property of the author, and must not be retained, copied or used without the express authority of MARCHESE PARTNERS INTERNATIONAL PTY. LTD.	REVISION	DATE	DESCRIPTION	BY
	A	2015.10.22	DA SUBMISSION	EB
	B	2016.05.03	DA SUBMISSION	PL
marchesepartners Marchese Partners International Pty Ltd Level 1, 53 Walker Street, North Sydney, NSW 2060, Australia P +61 2 9922 4375 F +61 2 9929 5786 E info@marchesepartners.com.au www.marchesepartners.com.au Sydney · Brisbane · Canberra · Melbourne · Adelaide · Perth Kuala Lumpur · Auckland ABN 20 098 552 151				
012345 10				
CLIENT GROCON				
DRAWING TITLE SITE PLAN				
PROJECT PROPOSED RESIDENTIAL APARTMENTS 30-42 OXFORD STREET EPPING NSW 2121				
SCALE 1:200 @A1 1:400 @A3		DATE 03/05/2016	DRAWN PL	CHECKED EB
JOB 15049		DRAWING DA-0.04		REVISION B