

- ▼ A - LIFT OVER-RUN
RL 156.30
- ▼ A - LEVEL 17
RL 154.50
- ▼ A - LEVEL 16
RL 151.30
- ▼ A - LEVEL 15
RL 148.30
- ▼ A - LEVEL 14
RL 145.30
- ▼ A - LEVEL 13
RL 142.30
- ▼ A - LEVEL 12
RL 139.30
- ▼ A - LEVEL 11
RL 136.30
- ▼ A - LEVEL 10
RL 133.30
- ▼ A - LEVEL 9
RL 130.30
- ▼ A - LEVEL 8
RL 127.30
- ▼ A - LEVEL 7
RL 124.30
- ▼ A - LEVEL 6
RL 121.30
- ▼ A - LEVEL 5
RL 118.30
- ▼ A - LEVEL 4
RL 115.30
- ▼ A - LEVEL 3
RL 112.30
- ▼ A - LEVEL 2
RL 109.30
- ▼ A - LEVEL 1
RL 106.30



IMPORTANT NOTES:
Do not scale from drawings. All dimensions to be checked on site before commencement of work. All discrepancies to be brought to the attention of the Architect. Larger scale drawings and written dimensions take preference. This drawing is copyright and the property of the author, and must not be retained, copied or used without the express authority of MARCHESE + PARTNERS INTERNATIONAL PTY. LTD.

FOR APPROVAL

REVISION	DATE	DESCRIPTION	BY
A	22/10/2015	DA SUBMISSION	EBC
B	16/02/2016	AMENDMENTS TO STREET FRONT FACADE FOR VERTICAL ARTICULATION	EBC
C	13/04/2016	AMENDMENTS TO NORTH & WEST ELEVATIONS	PL
D	03/05/2016	DA SUBMISSION	PL

marchesepartners


Marchese Partners International Pty Ltd
Level 1, 53 Walker Street, North Sydney, NSW 2060 Australia
P +61 2 9922 4375 F +61 2 9929 5786 E info@marchesepartners.com
www.marchesepartners.com

Sydney · Brisbane · Canberra · Melbourne · Adelaide · Perth
London · Kuala Lumpur · Auckland
ACN 098 552 151

CLIENT
GROCON

PROJECT
**PROPOSED RESIDENTIAL APT.
30-40 OXFORD ST, EPPING NSW 2121**

DRAWING TITLE WEST ELEVATION TOWER A			
SCALE	DATE	DRAWN	CHECKED
1 @ 1:100 @ A1 1 @ 1:300 @ A3	03/05/2016	PL/ZH	EBC
JOB	DRAWING	REVISION	
15049	DA2.01	D	

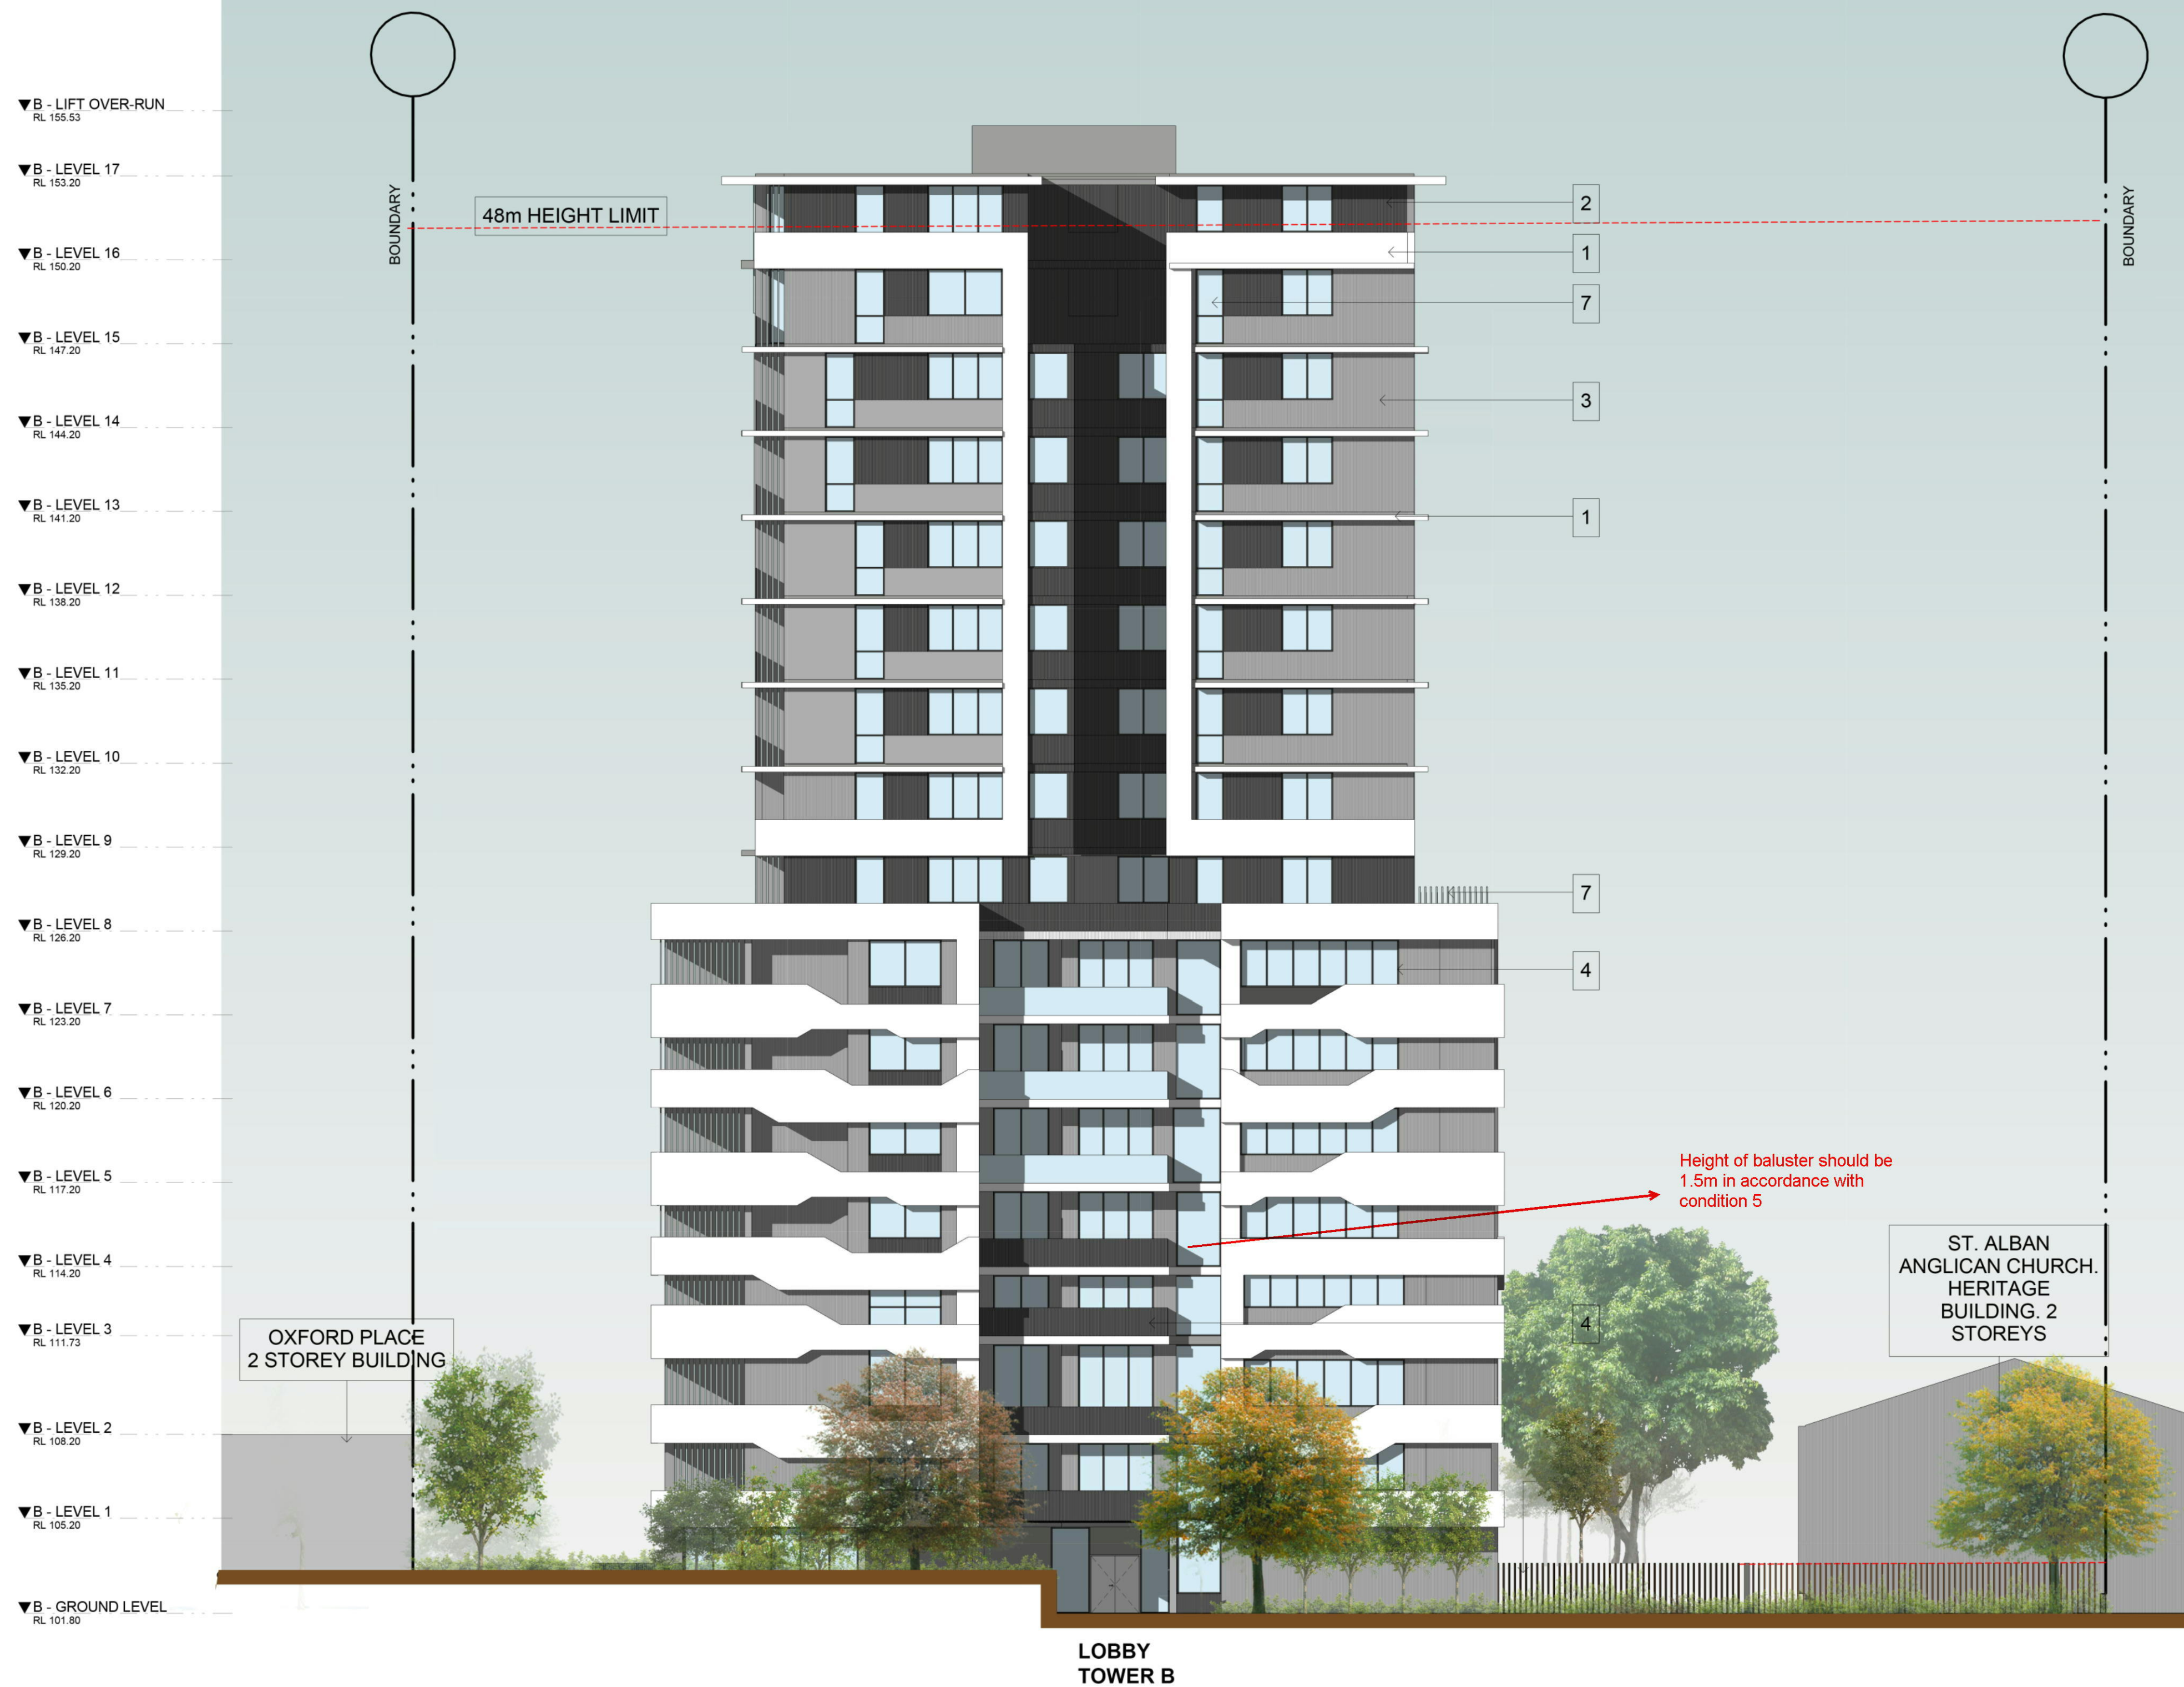

IMPORTANT NOTES:
Do not scale from drawings. All dimensions to be checked on site before commencement of work. All discrepancies to be brought to the attention of the Architect. Larger scale drawings and written dimensions take preference. This drawing is copyright and the property of the author, and must not be retained, copied or used without the express authority of MARCHESE + PARTNERS INTERNATIONAL PTY. LTD.

FOR APPROVAL

REVISION	DATE	DESCRIPTION	BY
A	22/10/2015	DA SUBMISSION	EBC
B	03/05/2016	DA SUBMISSION	PL

marchesepartners

Marchese Partners International Pty Ltd
Level 1, 53 Walker Street, North Sydney, NSW 2060 Australia
P +61 2 9922 4375 F +61 2 9929 5786 E info@marchesepartners.com
www.marchesepartners.com

Sydney · Brisbane · Canberra · Melbourne · Adelaide · Perth
London · Kuala Lumpur · Auckland
ACN 098 552 151

CLIENT
GROCON

PROJECT
**PROPOSED RESIDENTIAL APT.
30-40 OXFORD ST, EPPING NSW 2121**

DRAWING TITLE
WEST ELEVATION TOWER B

SCALE	DATE	DRAWN	CHECKED
1 : 150 @A1 1 : 300 @A3	03/05/2016	PL/ZH	EBC
JOB	DRAWING	REVISION	
15049	DA2.02	B	



IMPORTANT NOTES: Do not scale from drawings. All dimensions to be checked on site before commencement of work. All discrepancies to be brought to the attention of the Architect. Larger scale drawings and written dimensions take preference. This drawing is copyright and the property of the author, and must not be retained, copied or used without the express authority of MARCHESE + PARTNERS INTERNATIONAL PTY. LTD. FOR APPROVAL	<table><tr><th>REVISION</th><th>DATE</th><th>DESCRIPTION</th><th>BY</th></tr><tr><td>A</td><td>22/10/2015</td><td>DA SUBMISSION</td><td>EBC</td></tr><tr><td>B</td><td>16/02/2016</td><td>AMENDMENTS TO STREET FRONT FACADE FOR VERTICAL ARTICULATION</td><td>EBC</td></tr><tr><td>C</td><td>13/04/2016</td><td>AMENDMENTS TO NORTH & WEST ELEVATIONS</td><td>PL</td></tr><tr><td>D</td><td>03/05/2016</td><td>DA SUBMISSION</td><td>PL</td></tr><tr><td>E</td><td>02/06/2016</td><td>AMENDMENTS TO GROUND LEVEL</td><td>ZH</td></tr></table>				REVISION	DATE	DESCRIPTION	BY	A	22/10/2015	DA SUBMISSION	EBC	B	16/02/2016	AMENDMENTS TO STREET FRONT FACADE FOR VERTICAL ARTICULATION	EBC	C	13/04/2016	AMENDMENTS TO NORTH & WEST ELEVATIONS	PL	D	03/05/2016	DA SUBMISSION	PL	E	02/06/2016	AMENDMENTS TO GROUND LEVEL	ZH
	REVISION	DATE	DESCRIPTION	BY																								
	A	22/10/2015	DA SUBMISSION	EBC																								
	B	16/02/2016	AMENDMENTS TO STREET FRONT FACADE FOR VERTICAL ARTICULATION	EBC																								
	C	13/04/2016	AMENDMENTS TO NORTH & WEST ELEVATIONS	PL																								
	D	03/05/2016	DA SUBMISSION	PL																								
E	02/06/2016	AMENDMENTS TO GROUND LEVEL	ZH																									
marchesepartners Marchese Partners International Pty Ltd Level 1, 53 Walker Street, North Sydney, NSW 2060 Australia P +61 2 9922 4375 F +61 2 9929 5786 E info@marchesepartners.com www.marchesepartners.com Sydney · Brisbane · Canberra · Melbourne · Adelaide · Perth London · Kuala Lumpur · Auckland ACN 098 552 151																												
CLIENT GROCON																												
PROJECT PROPOSED RESIDENTIAL APT. 30-40 OXFORD ST, EPPING NSW 2121																												
DRAWING TITLE NORTH ELEVATIONS																												
SCALE 1 : 150 @A1 1 : 300 @A3		DATE 03/05/2016	DRAWN PL	CHECKED EBC																								
JOB 15049		DRAWING DA2.03		REVISION E																								



IMPORTANT NOTES:
Do not scale from drawings. All dimensions to be checked on site before commencement of work. All discrepancies to be brought to the attention of the Architect. Larger scale drawings and written dimensions take preference. This drawing is copyright and the property of the author, and must not be retained, copied or used without the express authority of MARCHESE + PARTNERS INTERNATIONAL PTY. LTD.

FOR APPROVAL

REVISION	DATE	DESCRIPTION	BY
A	22/10/2015	DA SUBMISSION	EBC
B	16/02/2016	AMENDMENTS TO STREET FRONT FACADE FOR VERTICAL ARTICULATION	EBC
C	15/04/2016	AMENDMENTS TO SOUTH & EAST ELEVATION	PL
D	03/05/2016	DA SUBMISSION	PL

marchesepartners

Marchese Partners International Pty Ltd
Level 1, 53 Walker Street, North Sydney, NSW 2060 Australia
P +61 2 9922 4375 F +61 2 9929 5786 E info@marchesepartners.com
www.marchesepartners.com
Sydney · Brisbane · Canberra · Melbourne · Adelaide · Perth
London · Kuala Lumpur · Auckland
ACN 098 552 151

CLIENT
GROCON

PROJECT
PROPOSED RESIDENTIAL APT.
30-40 OXFORD ST, EPPING NSW 2121

DRAWING TITLE
SOUTH ELEVATIONS

SCALE	DATE	DRAWN	CHECKED
1 : 150 @A1 1 : 300 @A3	03/05/2016	PL/ZH	EBC
JOB	DRAWING	REVISION	
15049	DA2.04	D	



IMPORTANT NOTES: Do not scale from drawings. All dimensions to be checked on site before commencement of work. All discrepancies to be brought to the attention of the Architect. Larger scale drawings and written dimensions take preference. This drawing is copyright and the property of the author, and must not be retained, copied or used without the express authority of MARCHESE + PARTNERS INTERNATIONAL PTY. LTD. FOR APPROVAL	REVISION	DATE	DESCRIPTION	BY	marchesepartners Marchese Partners International Pty Ltd Level 1, 53 Walker Street, North Sydney, NSW 2060 Australia P +61 2 9922 4375 F +61 2 9929 5786 E info@marchesepartners.com www.marchesepartners.com Sydney · Brisbane · Canberra · Melbourne · Adelaide · Perth London · Kuala Lumpur · Auckland ACN 098 552 151	CLIENT GROCON	DRAWING TITLE EAST ELEVATION TOWER A				
	A	22/10/2015	DA SUBMISSION	EBC			PROJECT PROPOSED RESIDENTIAL APT. 30-40 OXFORD ST, EPPING NSW 2121	SCALE 1 : 150 @A1 1 : 300 @A3	DATE 03/05/2016	DRAWN PL/ZH	CHECKED EBC
	B	16/02/2016	AMENDMENTS TO STREET FRONT FACADE FOR VERTICAL ARTICULATION	EBC				JOB 15049	DRAWING DA2.05	REVISION D	
	C	15/04/2016	AMENDMENTS TO SOUTH & EAST ELEVATION	PL							
	D	03/05/2016	DA SUBMISSION	PL							



IMPORTANT NOTES: Do not scale from drawings. All dimensions to be checked on site before commencement of work. All discrepancies to be brought to the attention of the Architect. Larger scale drawings and written dimensions take preference. This drawing is copyright and the property of the author, and must not be retained, copied or used without the express authority of MARCHESE + PARTNERS INTERNATIONAL PTY. LTD. FOR APPROVAL	REVISION		DATE	DESCRIPTION	BY	marchesepartners Marchese Partners International Pty Ltd Level 1, 53 Walker Street, North Sydney, NSW 2060 Australia P +61 2 9922 4375 F +61 2 9929 5786 E info@marchesepartners.com www.marchesepartners.com Sydney · Brisbane · Canberra · Melbourne · Adelaide · Perth London · Kuala Lumpur · Auckland ACN 098 552 151	CLIENT GROCON	DRAWING TITLE EAST ELEVATION TOWER B				
	A		22/10/2015	DA SUBMISSION	EBC			PROJECT PROPOSED RESIDENTIAL APT. 30-40 OXFORD ST, EPPING NSW 2121	SCALE 1 : 150 @A1 1 : 300 @A3	DATE 03/05/2016	DRAWN PL	CHECKED EBC
	B		16/02/2016	AMENDMENTS TO STREET FRONT FACADE FOR VERTICAL ARTICULATION	EBC				JOB 15049	DRAWING DA2.06	REVISION D	
	C		15/04/2016	AMENDMENTS TO SOUTH & EAST ELEVATION	PL							
	D		03/05/2016	DA SUBMISSION	PL							