


30 - 42 OXFORD STREET, EPPING

LANDSCAPE ARCHITECTURE DRAWING REGISTER


DWG	TITLE	SCALE
LA01	TITLE AND LANDSCAPE ELEMENTS	NTS@A1
LA02	SITE PLAN	1:200@A1
LA03	PLANTING PLAN	1:200@A1
LT04	SITE SECTION	1:200@A1

SITE CALCULATIONS


TOTAL OPEN SPACE AREA	3488m2	67%
TOTAL COMMUNAL OPEN SPACE	3021m2	58%
PUBLIC PLAZA	419m2	8%
TOTAL DEEP SOIL	481m2	9%
TOTAL SITE AREA	5166m2	

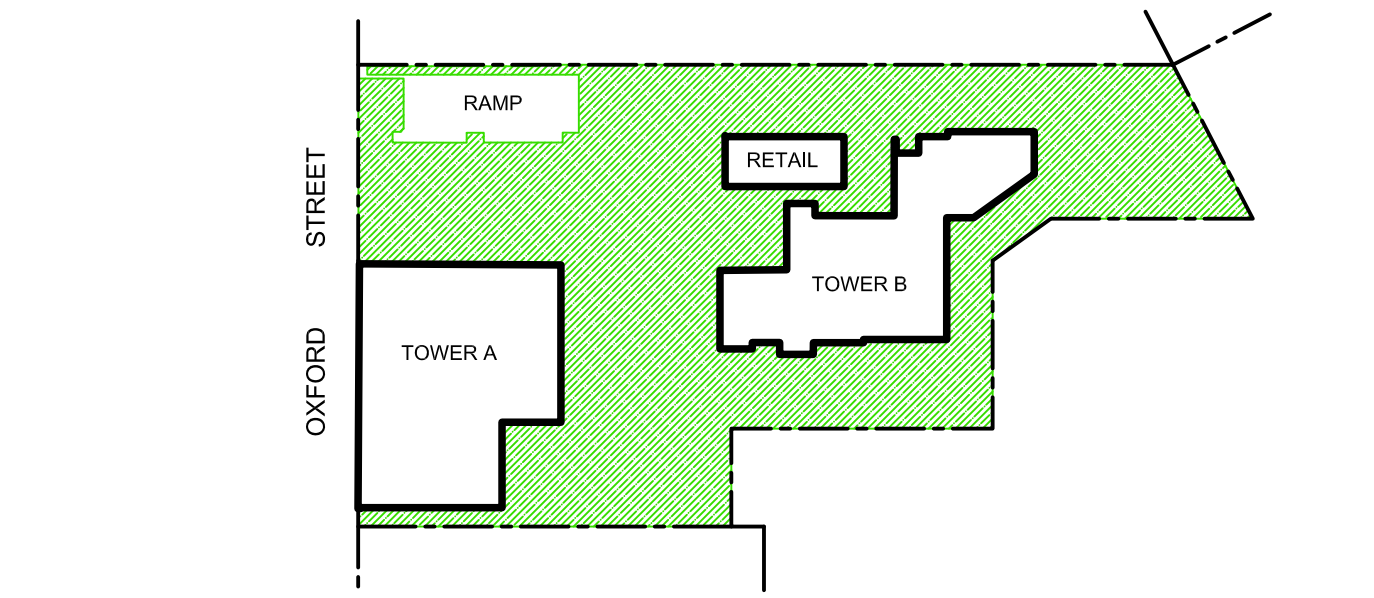


OPEN SPACE AREA

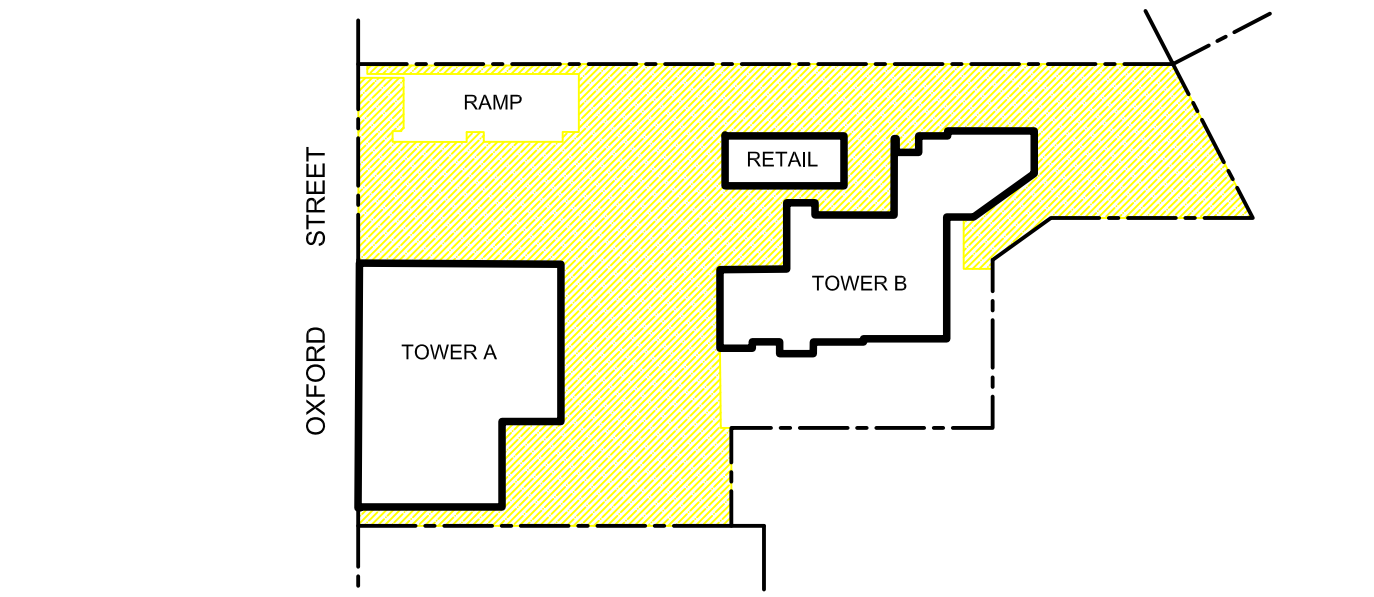


TOTAL COMMUNAL OPEN SPACE

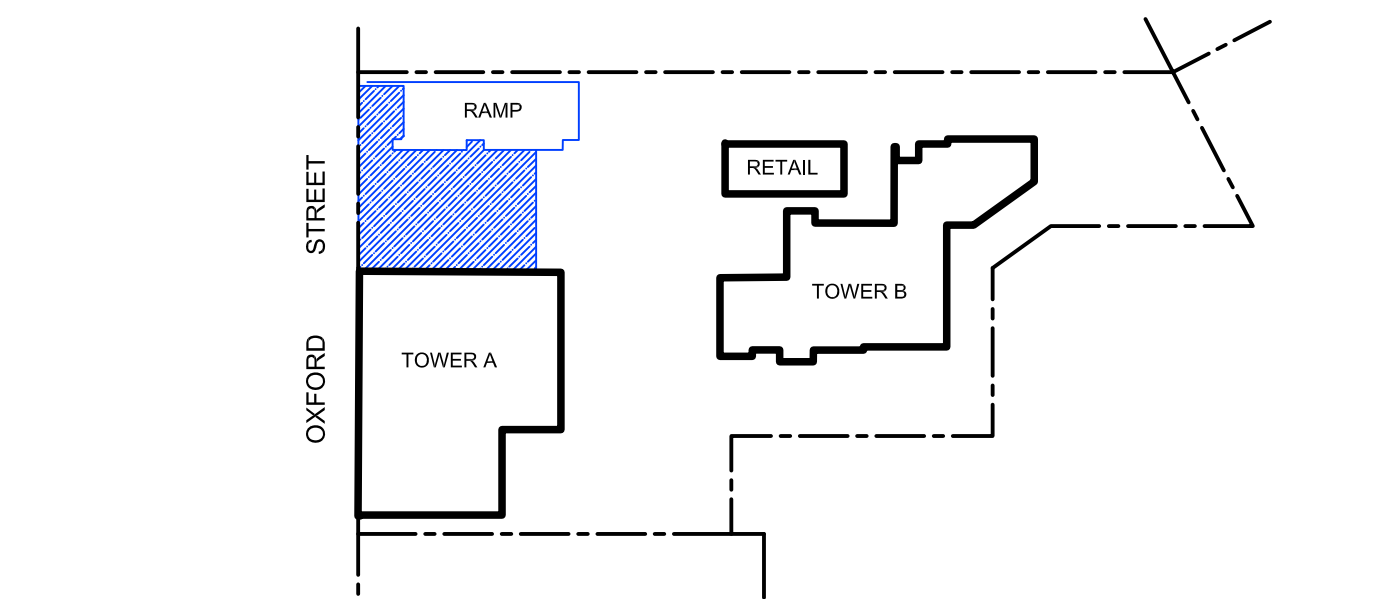


PUBLIC PLAZA

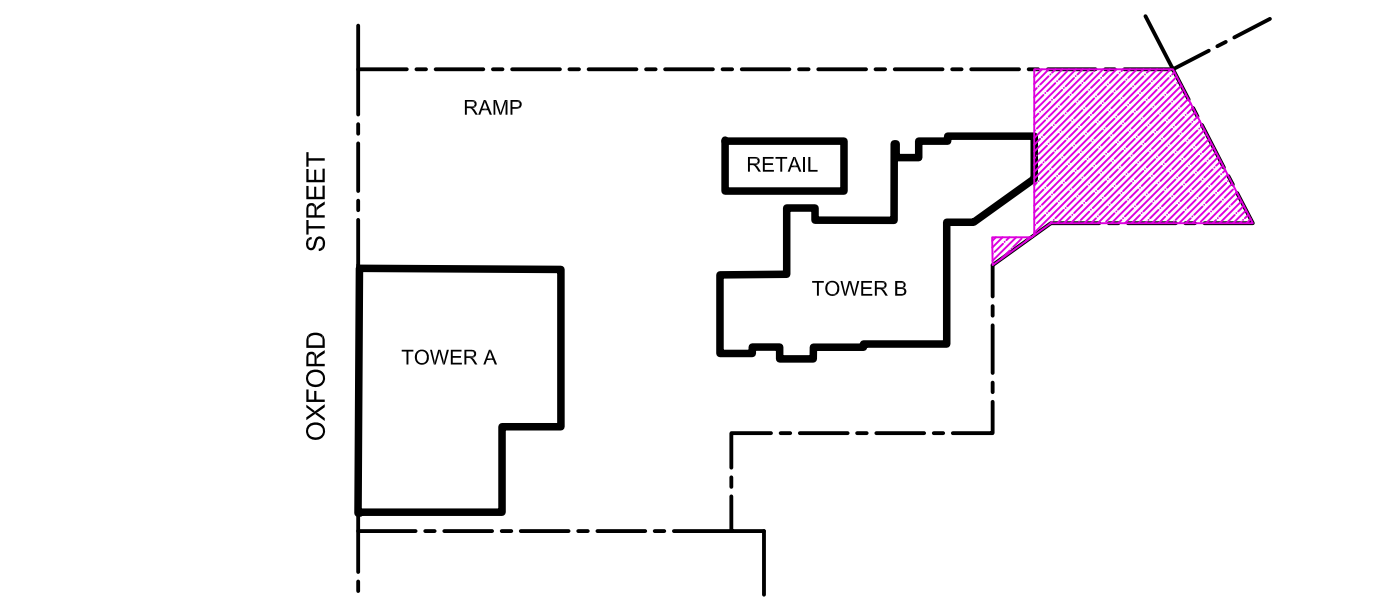


DEEP SOIL

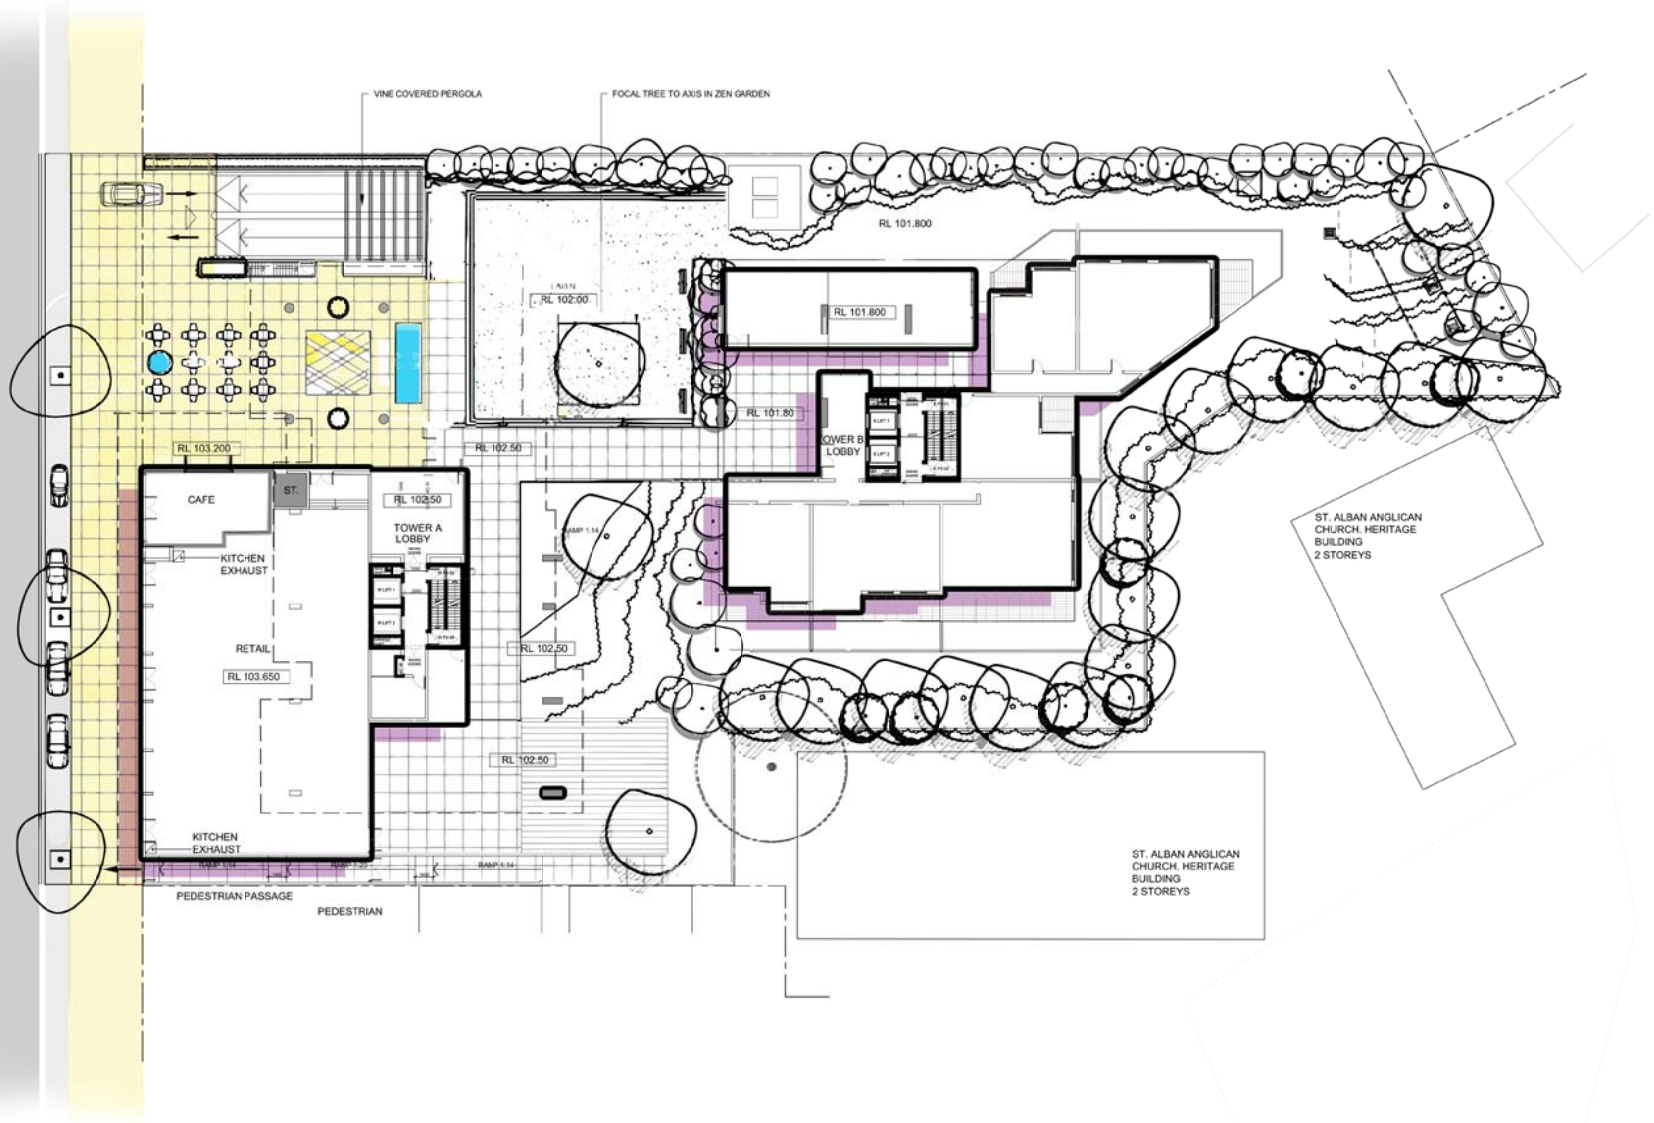


PUBLIC DOMAIN

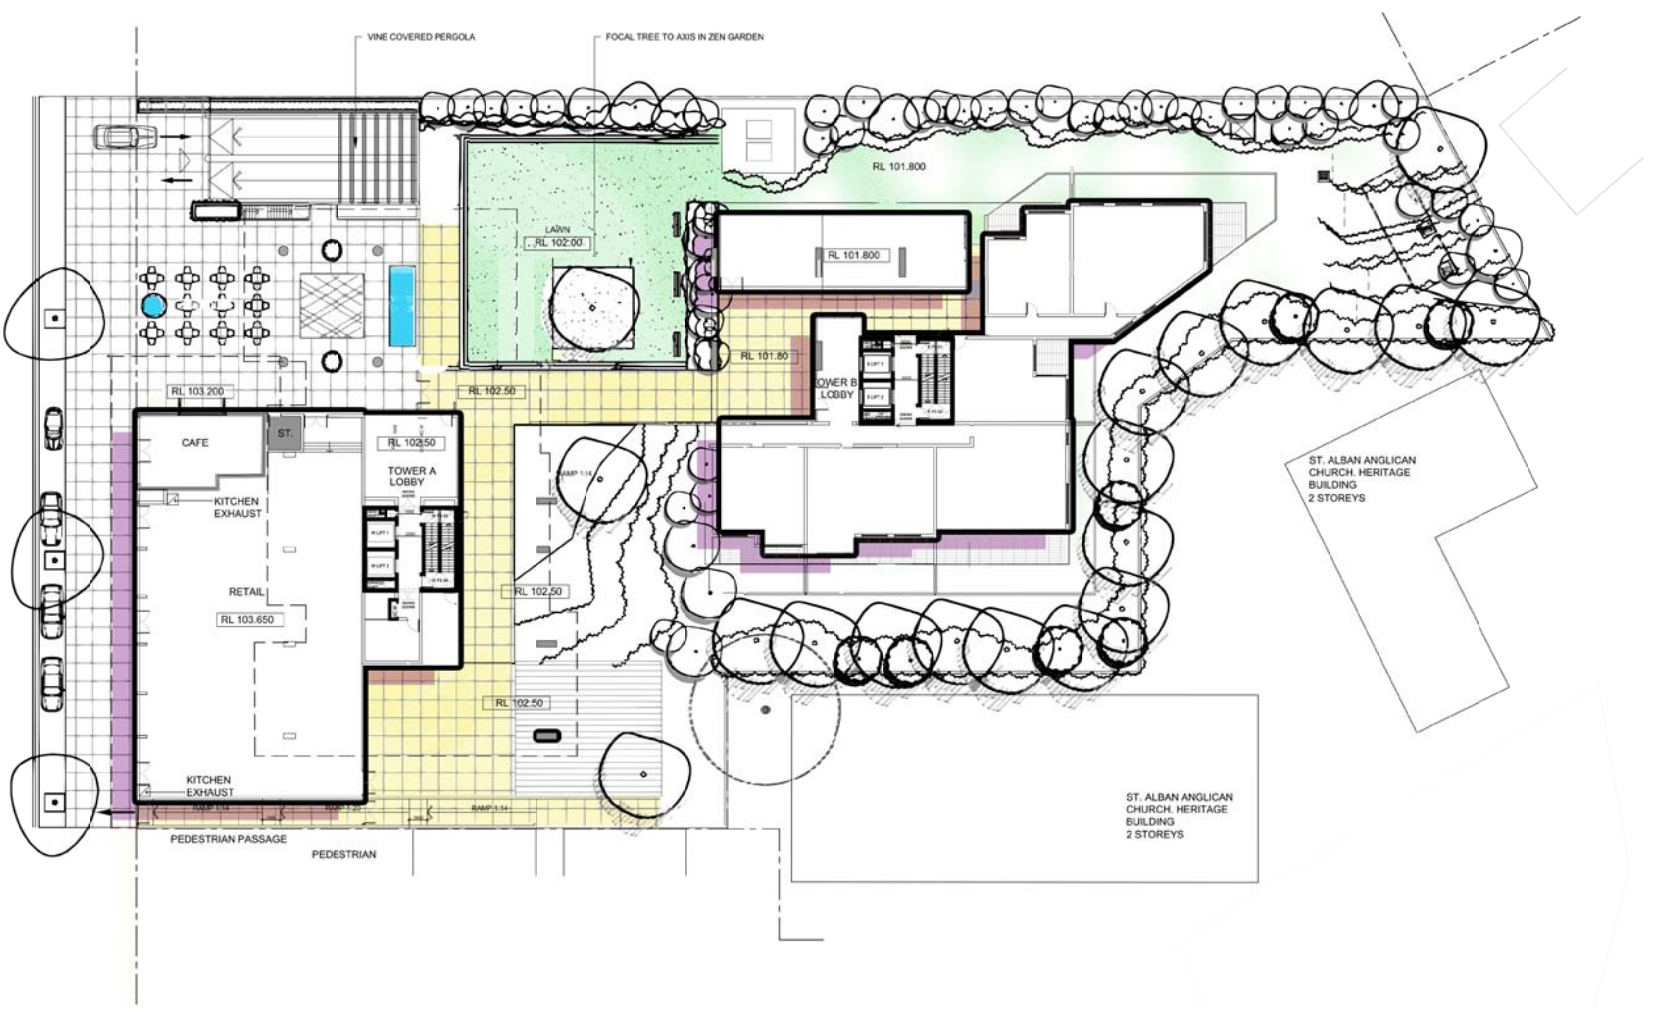


PRIVATE DOMAIN

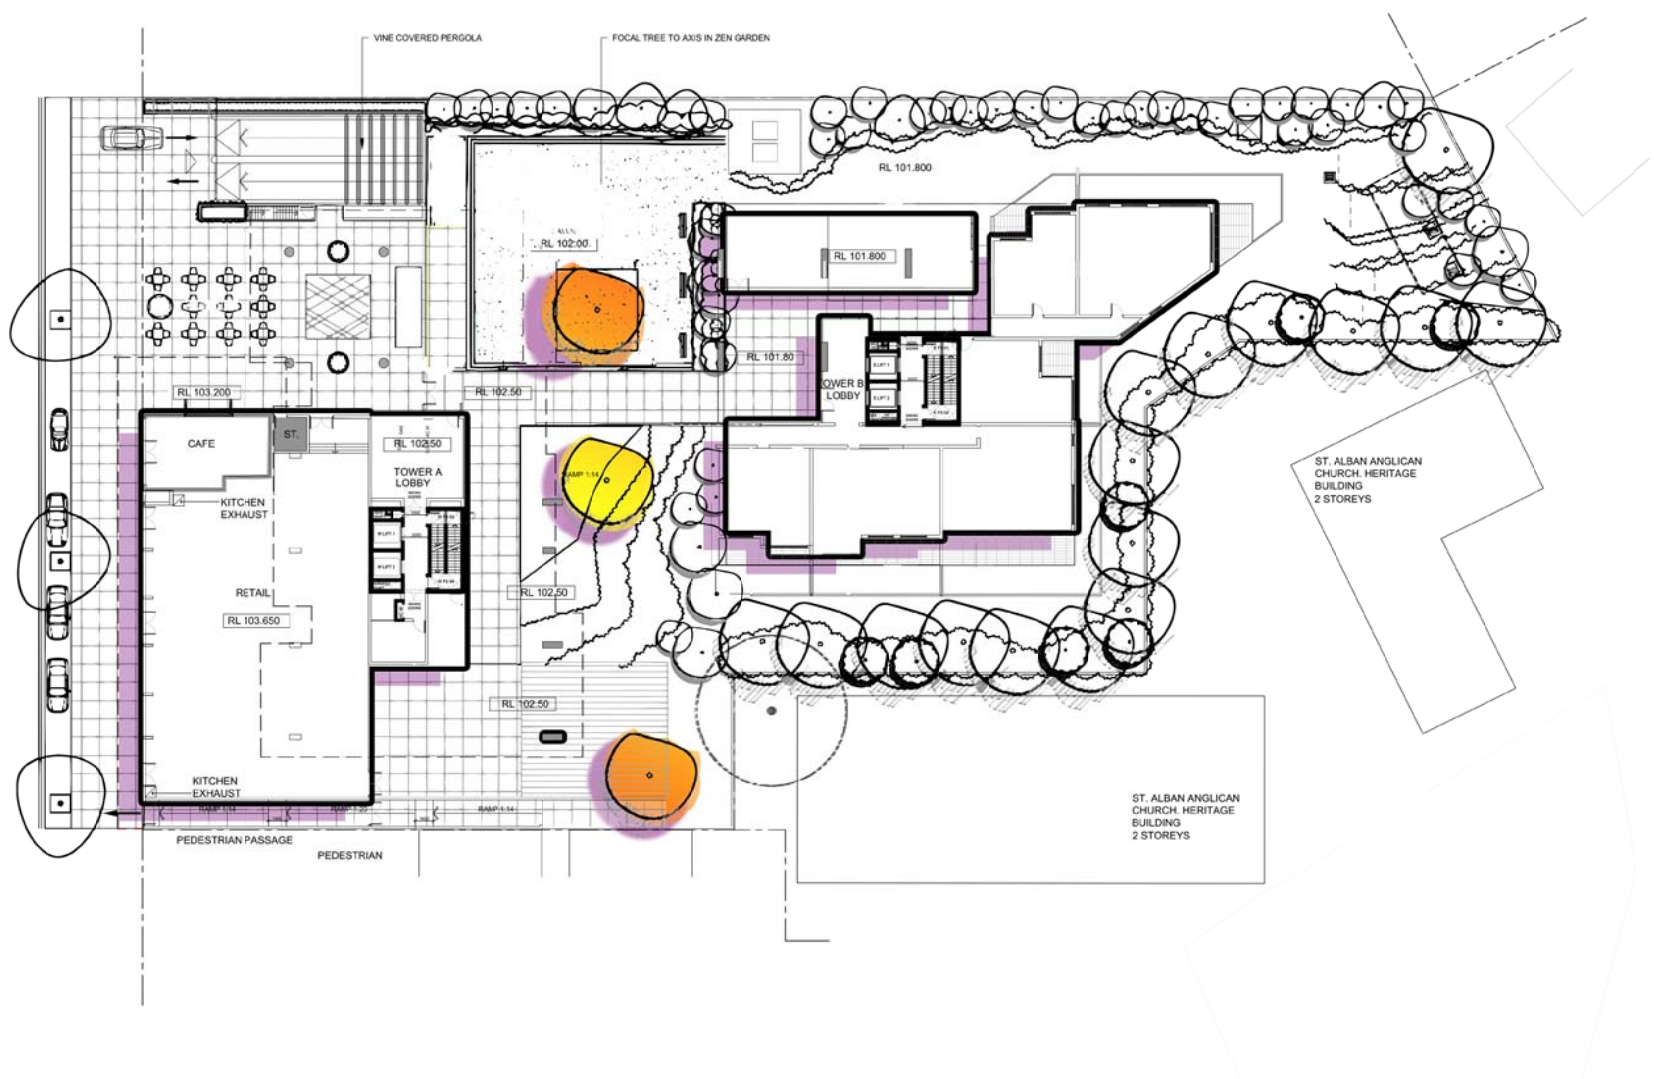


FEATURE TREES

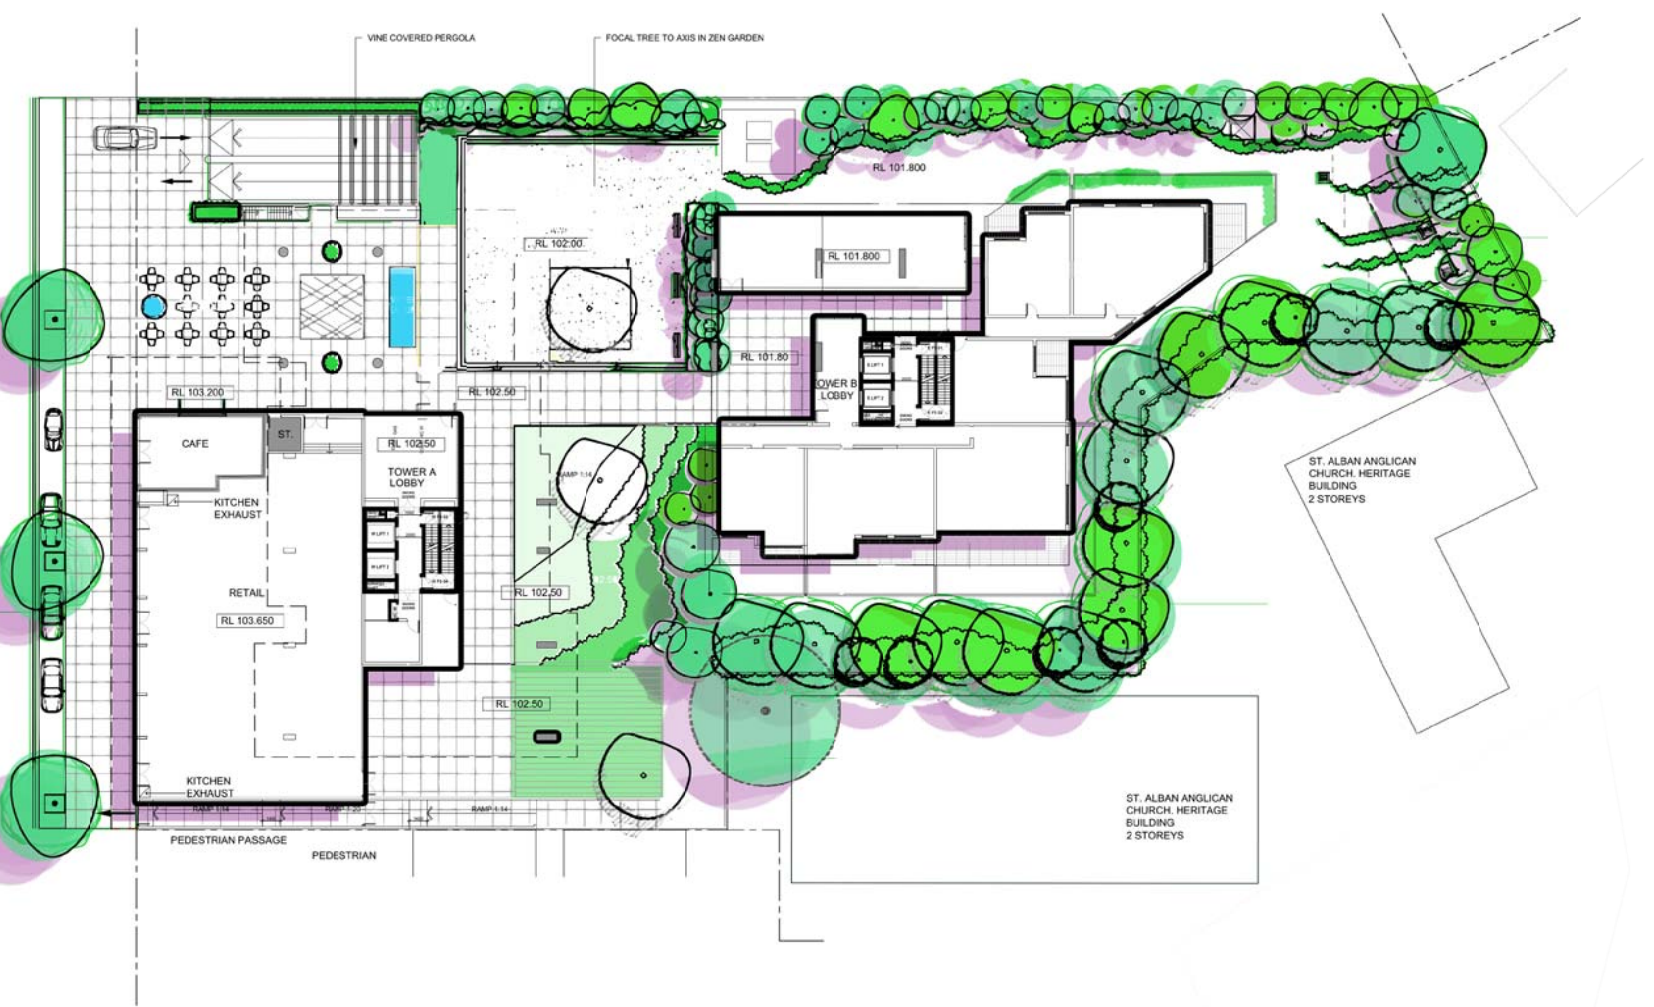


DETAILED PLANTING

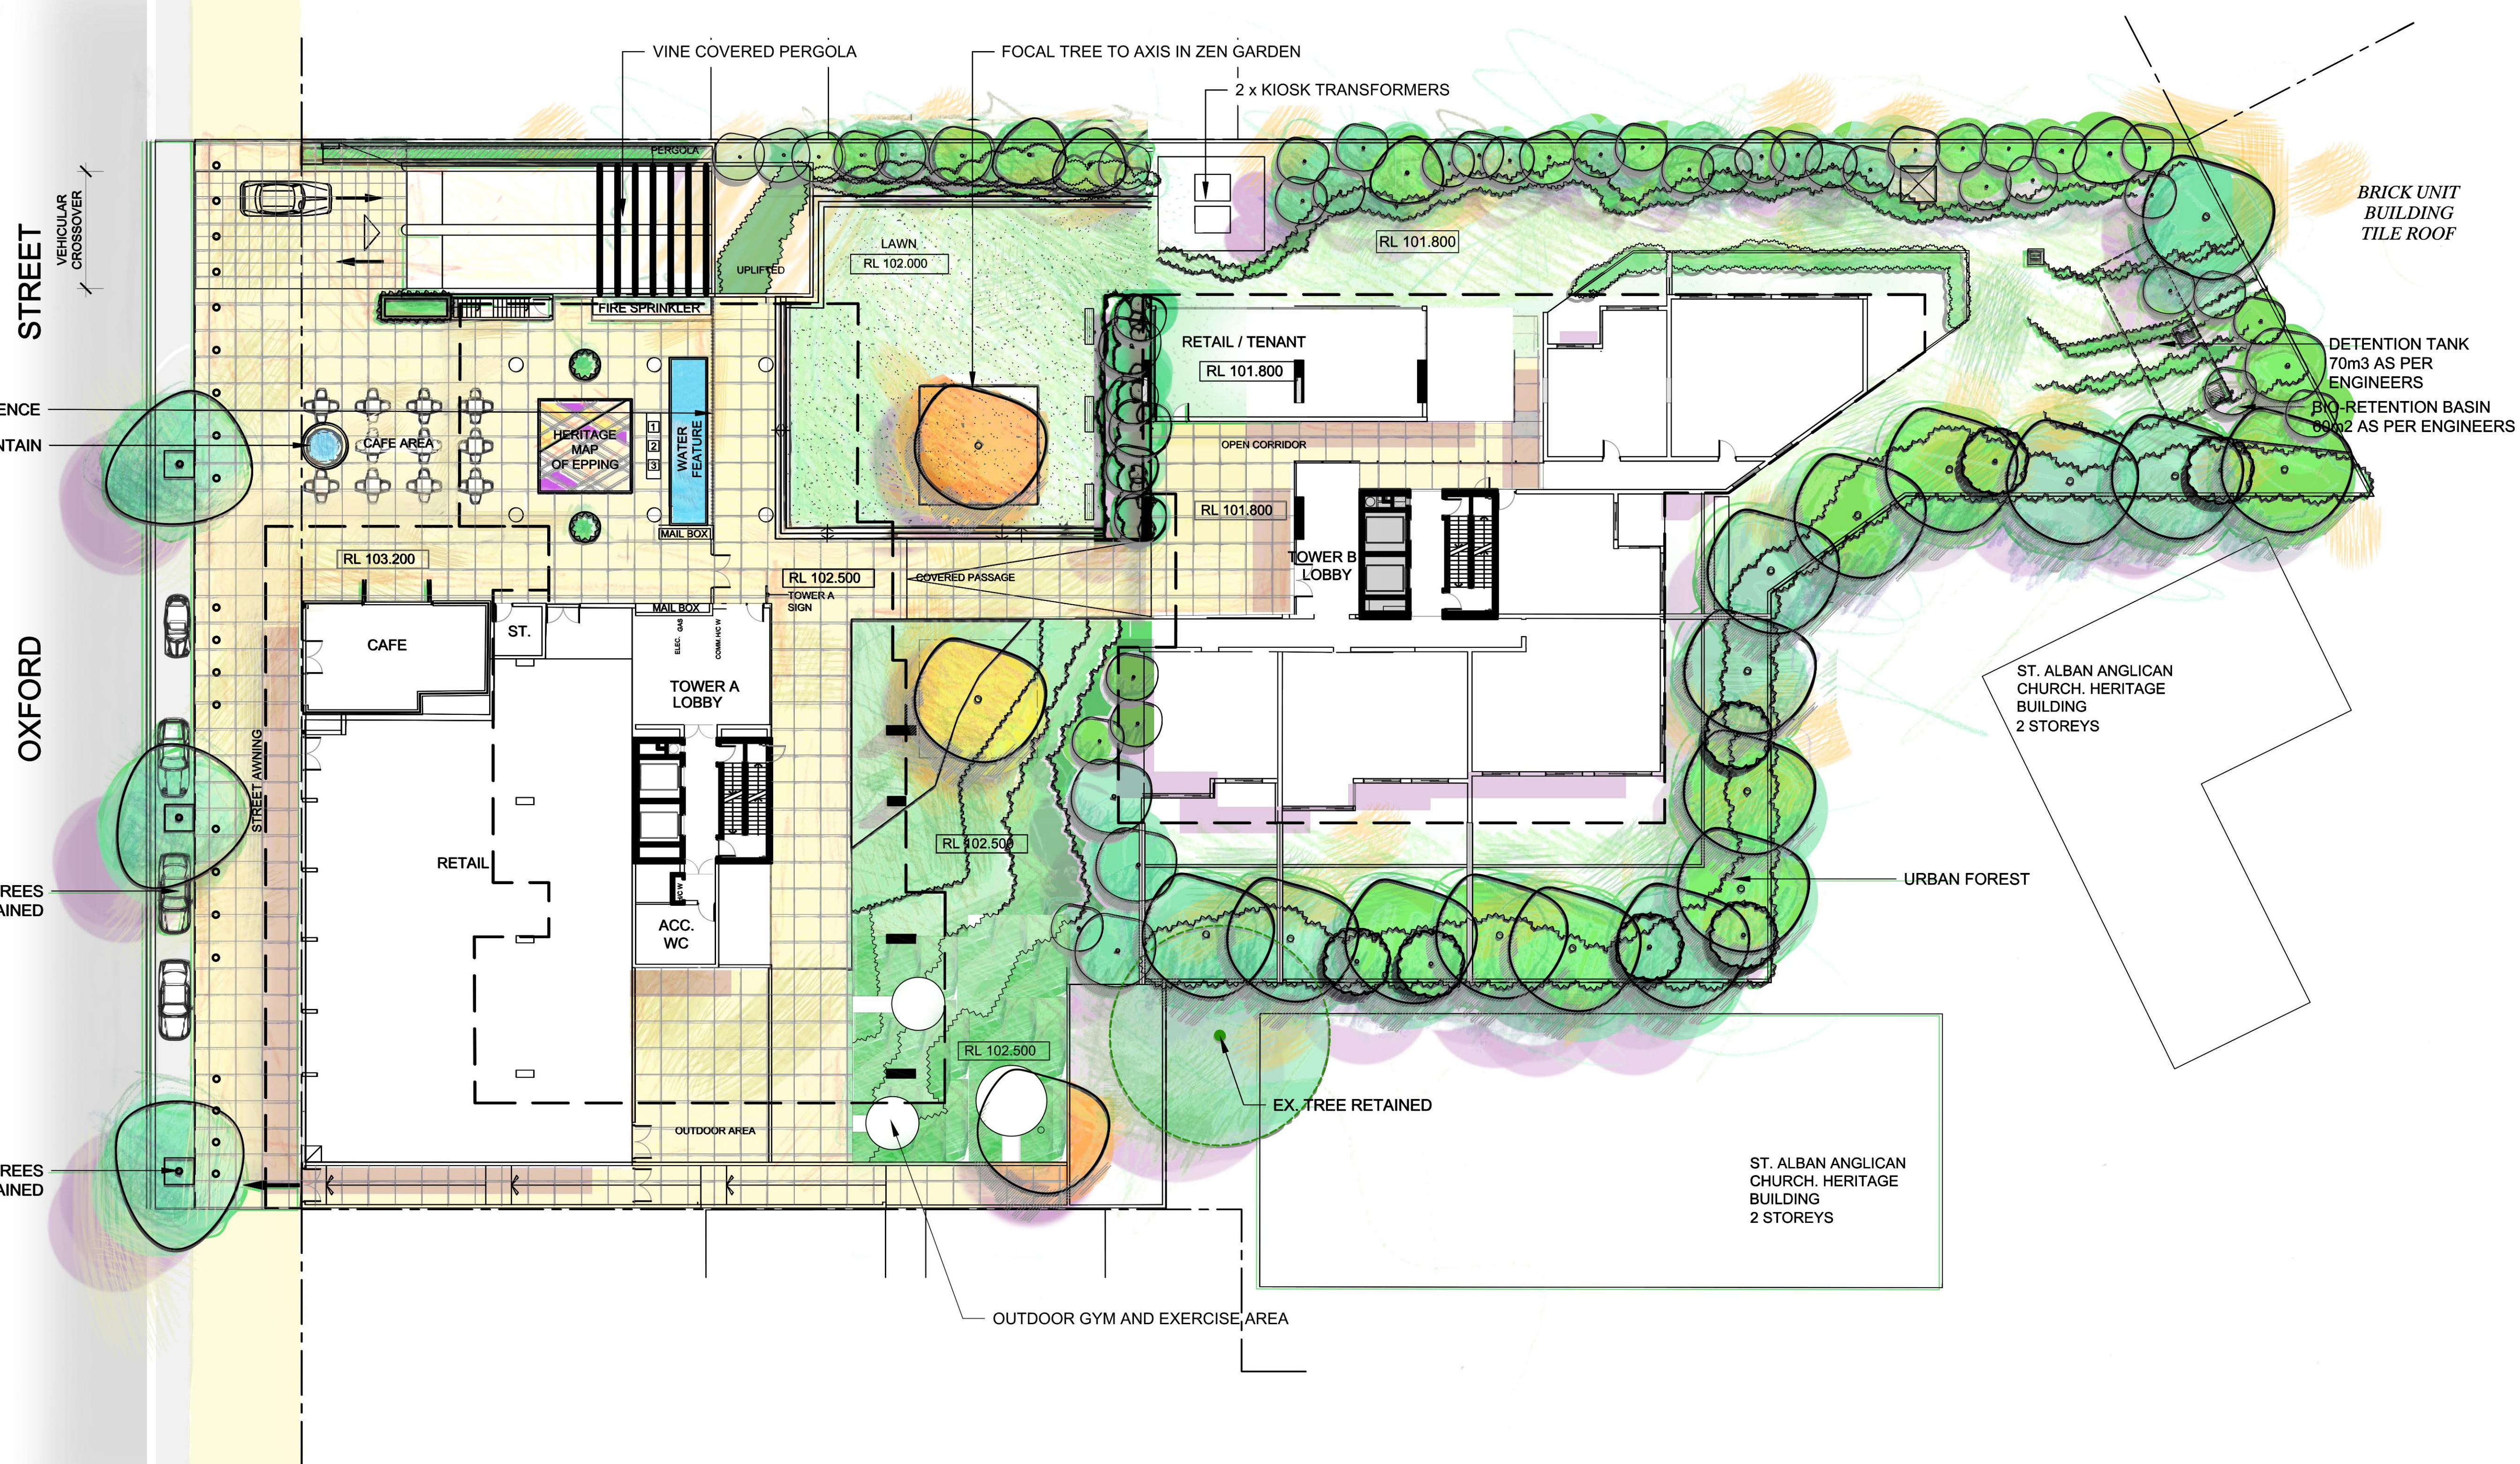


LEGEND

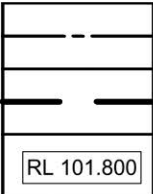


BOUNDARY
LINE OF BUILDING OVER
PROPOSED FINISHED LEVEL

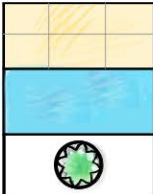

UNIT PAVING
WATER FEATURE
FEATURE RAISED PLANTER

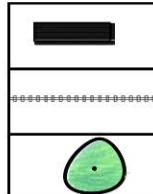

SEAT
SECURITY LINE
TREE PLANTING

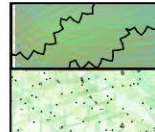


SHRUB AND GROUNDCOVER PLANTING
LAWN


F	S96 Application	03.05.2016
E	S96 Application	28.04.2016
D	Revised Layout	20.04.2016
C	Revised Layout	14.04.2016
B	For DA	21.10.2015
A	For Review	16.10.2015
ISSUE	DESCRIPTION	DATE

PROJECT:
PROPOSED RESIDENTIAL APARTMENTS
30-42 OXFORD STREET
EPPING NSW 2121
DRAWING TITLE:
LANDSCAPE CONCEPT PLAN

CLIENT:
GROCON

 

SCALE: 1:200 @A1	CHECKED: MT	DRAWING NO:	REVISION:
CREATED: 06.10.2015	JOB NO: 15-1425	LA02	F
DRAWN: FALQ	DESIGNED: MTKP		

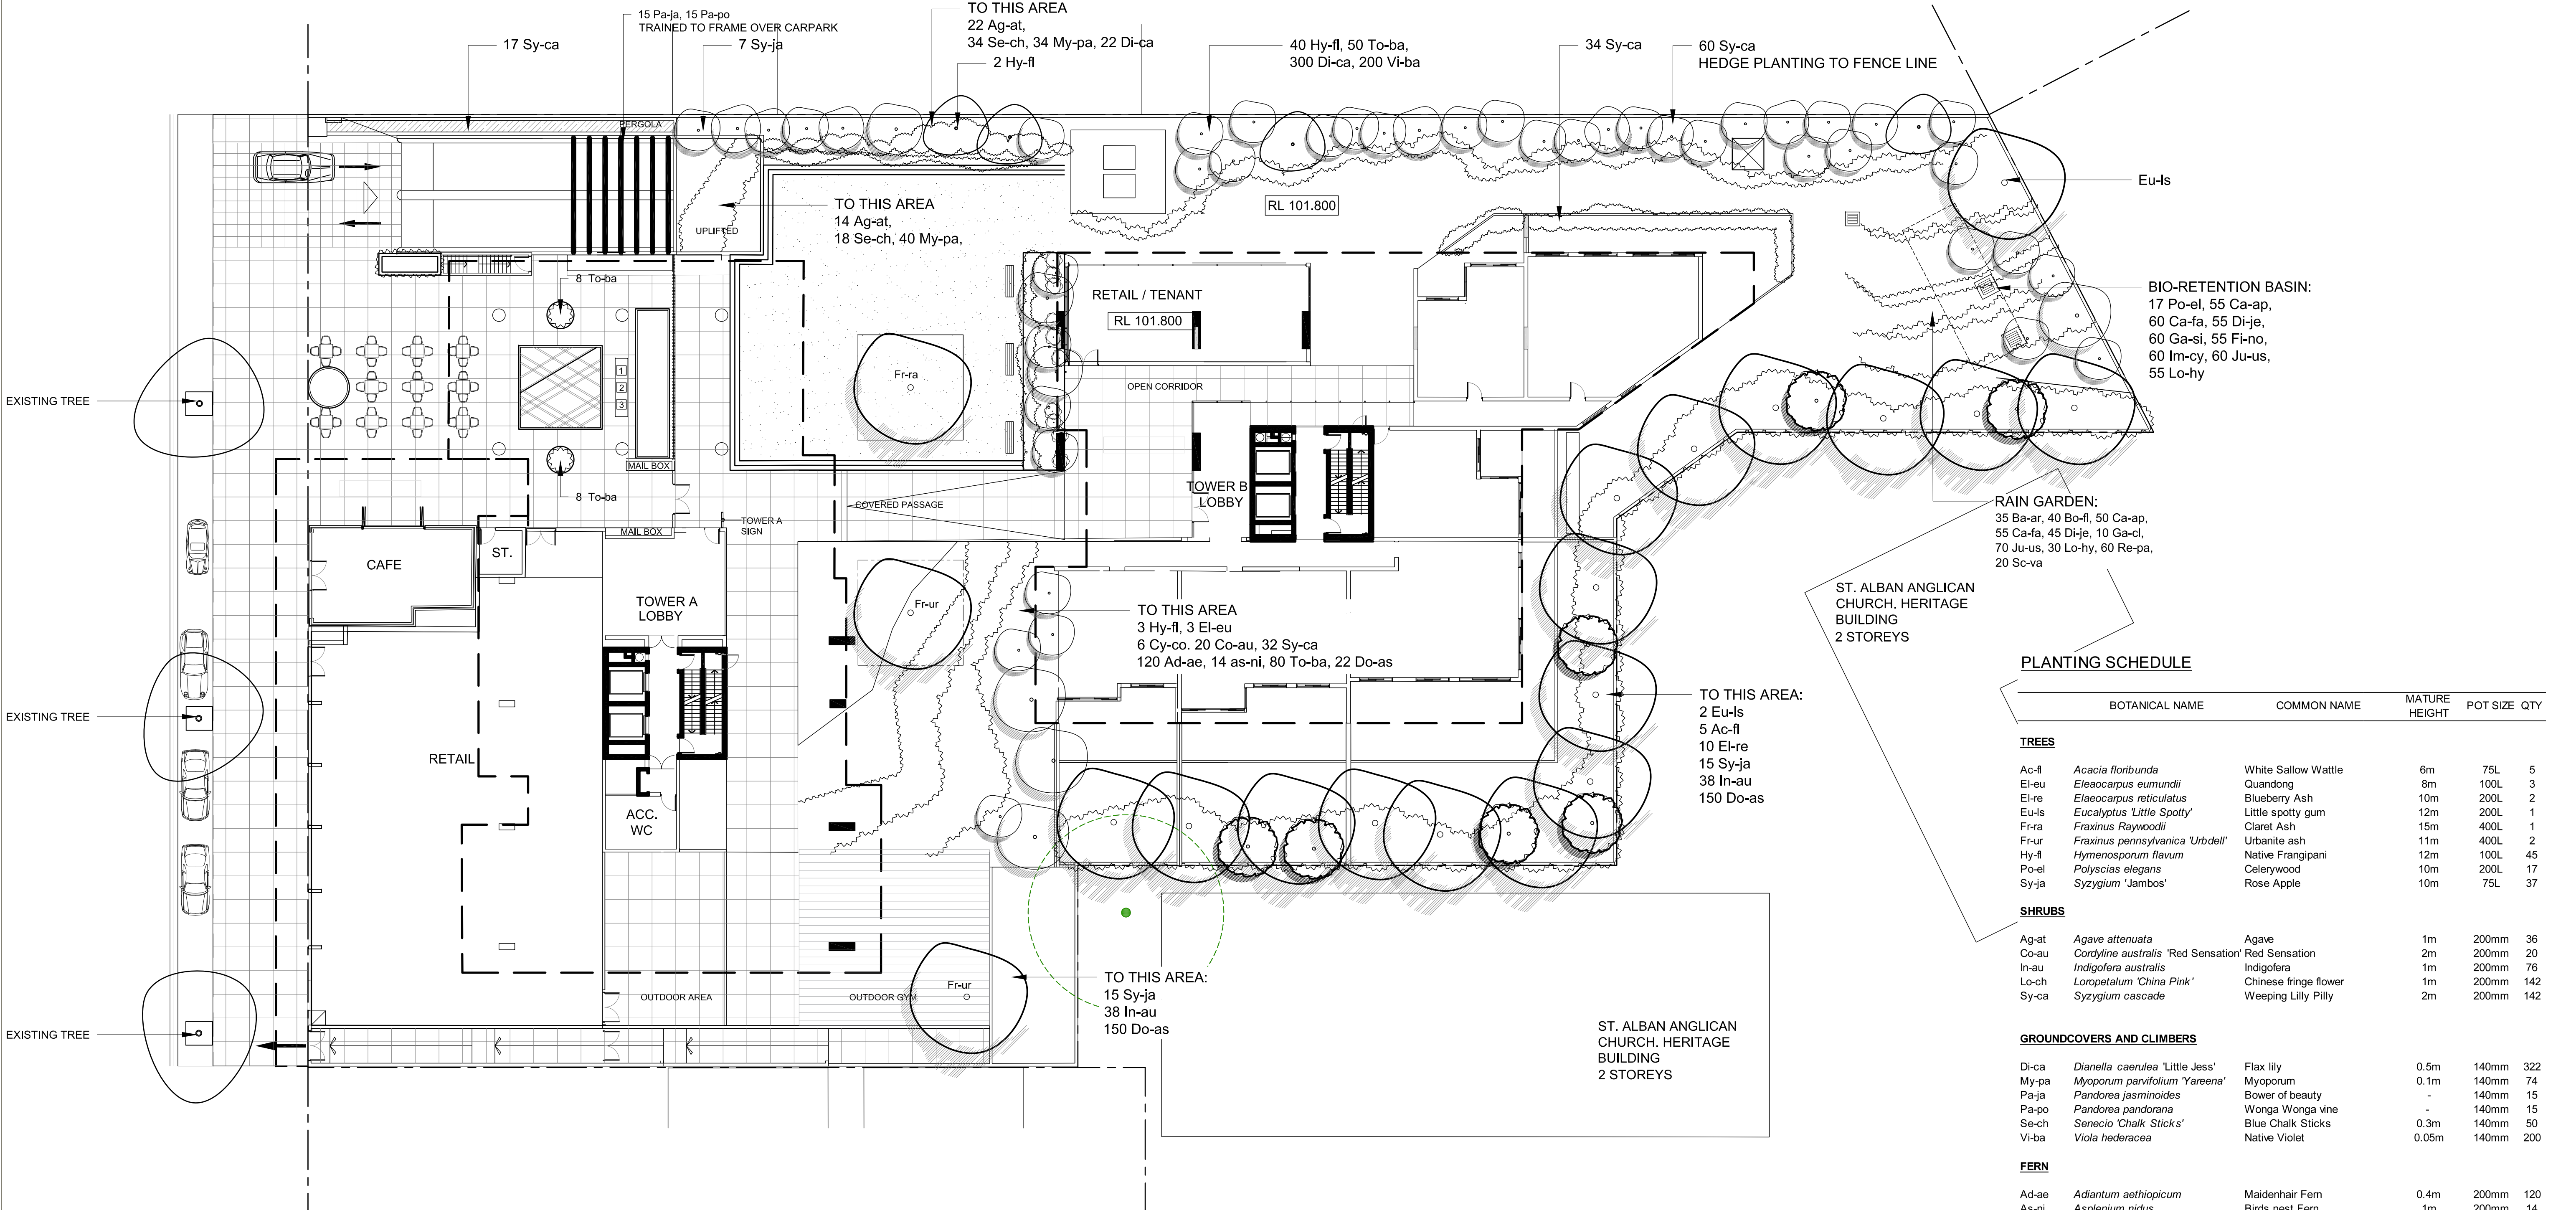

PLANTING SCHEDULE

BOTANICAL NAME		COMMON NAME	MATURE HEIGHT	POT SIZE	QTY
TREES					
Ac-fl	Acacia floribunda	White Sallow Wattle	6m	75L	5
El-eu	Elaeocarpus eumundii	Quandong	8m	100L	3
El-re	Elaeocarpus reticulatus	Blueberry Ash	10m	200L	2
Eu-ls	Eucalyptus 'Little Spotty'	Little spotty gum	12m	200L	1
Fr-ra	Fraxinus Raywoodii	Claret Ash	15m	400L	1
Fr-ur	Fraxinus pennsylvanica 'Urbdel'	Urbanite ash	11m	400L	2
Hy-fl	Hymenosporum flavum	Native Frangipani	12m	100L	45
Po-el	Polyscias elegans	Celerywood	10m	200L	17
Sy-ja	Syzygium 'Jambos'	Rose Apple	10m	75L	37
SHRUBS					
Ag-at	Agave attenuata	Agave	1m	200mm	36
Co-au	Cordylina australis 'Red Sensation'	Red Sensation	2m	200mm	20
In-au	Indigofera australis	Indigofera	1m	200mm	76
Lo-ch	Loropetalum 'China Pink'	Chinese fringe flower	1m	200mm	142
Sy-ca	Syzygium cascade	Weeping Lilly Pilly	2m	200mm	142

GROUNDCOVERS AND CLIMBERS

Di-ca	Dianella caerulea 'Little Jess'	Flax lily	0.5m	140mm	322
My-pa	Myoporum parvifolium 'Yareena'	Myoporum	0.1m	140mm	74
Pa-ja	Pandorea jasminoides	Bower of beauty	-	140mm	15
Pa-po	Pandorea pandorana	Wonga Wonga vine	-	140mm	15
Se-ch	Senecio 'Chalk Sticks'	Blue Chalk Sticks	0.3m	140mm	50
Vi-ba	Viola hederacea	Native Violet	0.05m	140mm	200

FERN

Ad-ae	Adiantum aethiopicum	Maidenhair Fern	0.4m	200mm	120
As-ni	Asplenium nidus	Birds nest Fern	1m	200mm	14
Cy-co	Cyathea cooperii	Coin Spot Tree Fern	5m	200mm	6
Do-as	Doodia aspera	Rasp Fern	0.3m	200mm	322
To-ba	Todea barbara	King Fern	1.2m	200mm	146

RAIN GARDEN & BIORETENTION BASIN

Ba-ar	Baumea articulata	Jointed Twig Rush	1m	Viotube	35
Bo-fl	Bolboschoenus fluviatilis	Marsh Club- Rush	1.5m	Viotube	40
Ca-ap	Carex appressa	Tall Sedge	0.8m	Viotube	105
Ca-fa	Carex fascicularis	Tassel Sedge	1m	Viotube	115
Di-je	Dianella caerulea 'Little Jess'	Little Jess	0.8m	Viotube	100
Ga-si	Gahnia sieberiana	Red-fruited Sword Sedge	1.5m	Viotube	70
Fi-no	Ficinia nodosa	Knobby Club Rush	1m	Viotube	55
Im-cy	Imperata cylindrica	Blady Grass	0.5m	Viotube	60
Ju-us	Juncus usitatus	Common Rush	1m	Viotube	130
Lo-hy	Lomandra hystrix 'Tropicbelle'	Tropicbelle	0.9m	Viotube	85
Re-pa	Restio pallens	Lake Poona Sedge	1.5m	Viotube	60
Sc-va	Schoenoplectus validus	River Club Sedge	2m	Viotube	20



TaylorBrammer

TAYLOR BRAMMER LANDSCAPE ARCHITECTS PTY LTD
SYDNEY STUDIO

218 Oxford Street
Woolahra, NSW, 2025
T 61 2 9387 8855
F 61 2 9387 8155
E sydney@taylorbrammer.com.au

B	S96 Application	28.04.2016
A	For Review	16.10.2015
ISSUE	DESCRIPTION	DATE

PROJECT:
PROPOSED RESIDENTIAL APARTMENTS
30-42 OXFORD STREET
EPPING NSW 2121

DRAWING TITLE:
LANDSCAPE SITE SECTION

CLIENT:
GROCON

0 2 4 8 12m

SCALE: 1:200 @A1	CHECKED: MT	DRAWING NO:	REVISION:
CREATED: 06.10.2015	JOB NO: 15-1425		
DRAWN: FAILO	DESIGNED: MTRKP	LA04	B

Copyright of Taylor Brammer Landscape Architects Pty Ltd.
ABN 61 098 724 988